



NOTES
IF IN DOUBT ASK. DO NOT SCALE DIRECTLY FROM DRAWING. DO NOT
SCALE DIRECTLY FROM AUTOCAD FILE. ALL DIMENSIONS TO BE CLARIFIED
ON SITE PRIOR TO INSTALLATION OF FABRICATION. PROPOSALS ARE
SUBJECT TO ALL NECESSARY STATUTORY AND LANDLORDS CONSENTS.
DO NOT KEEP SUPERSEDED DRAWINGS ON SITE.



REAR ELEVATION

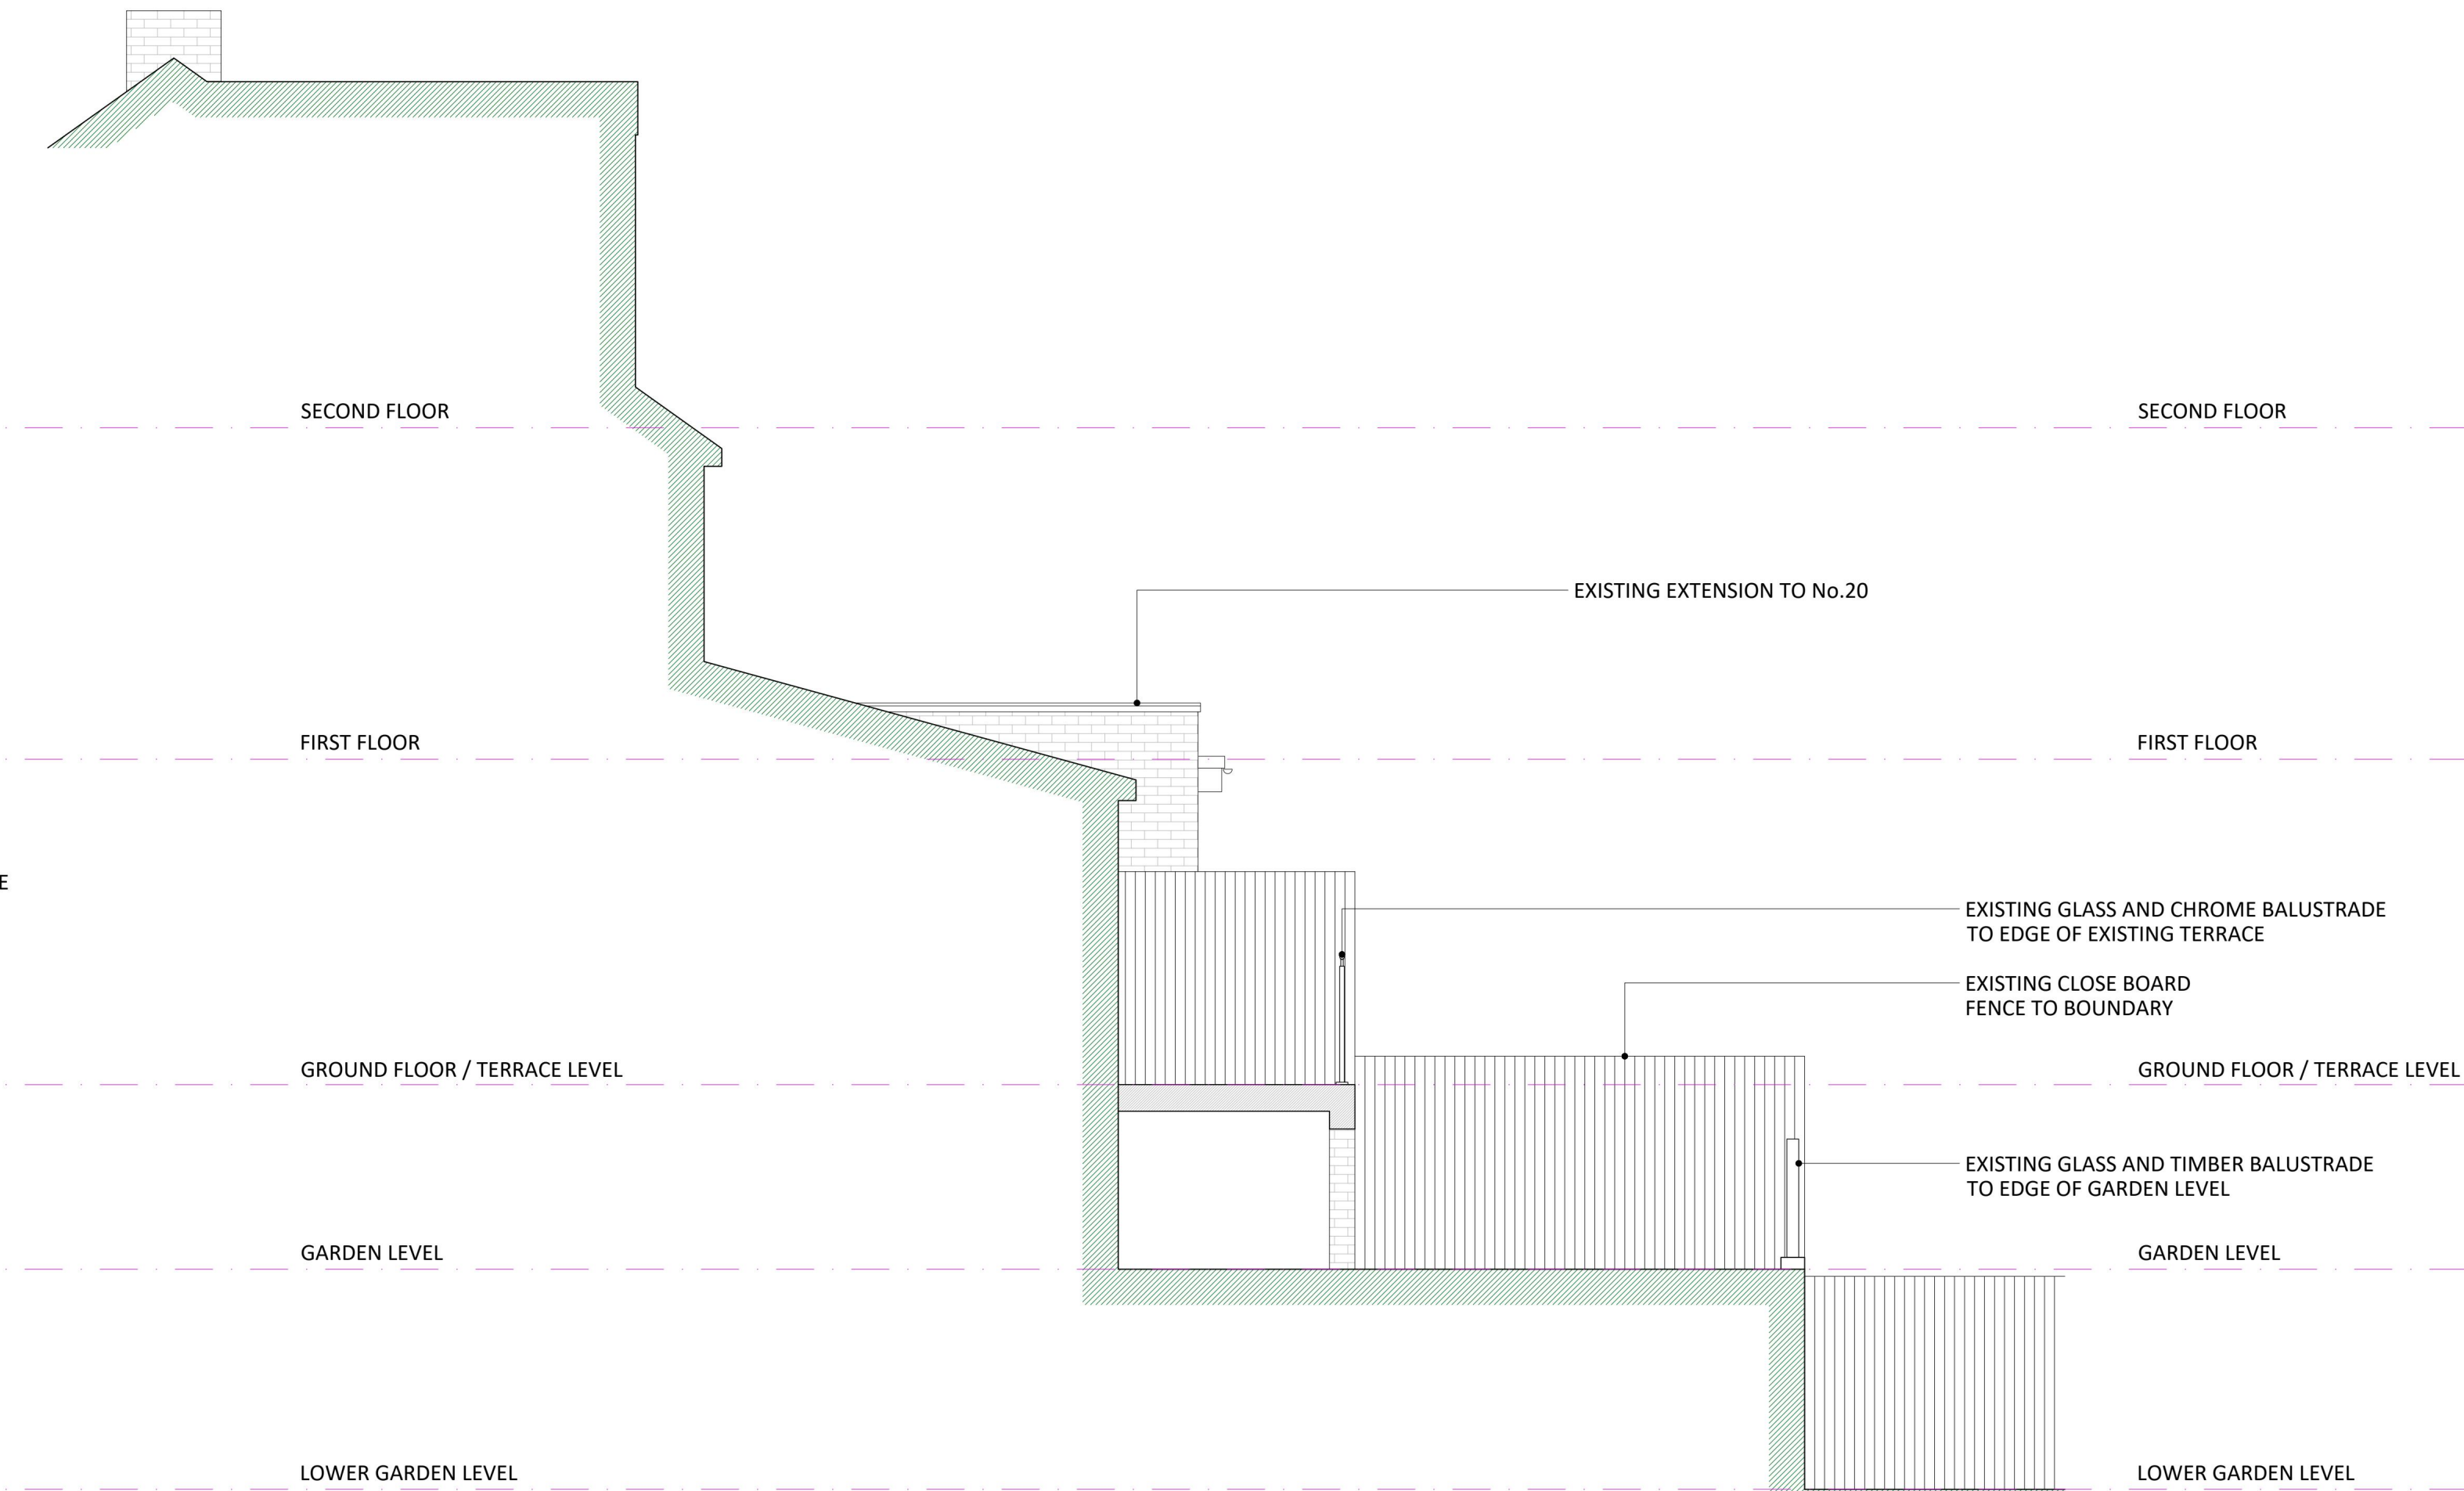

SECTION A-A

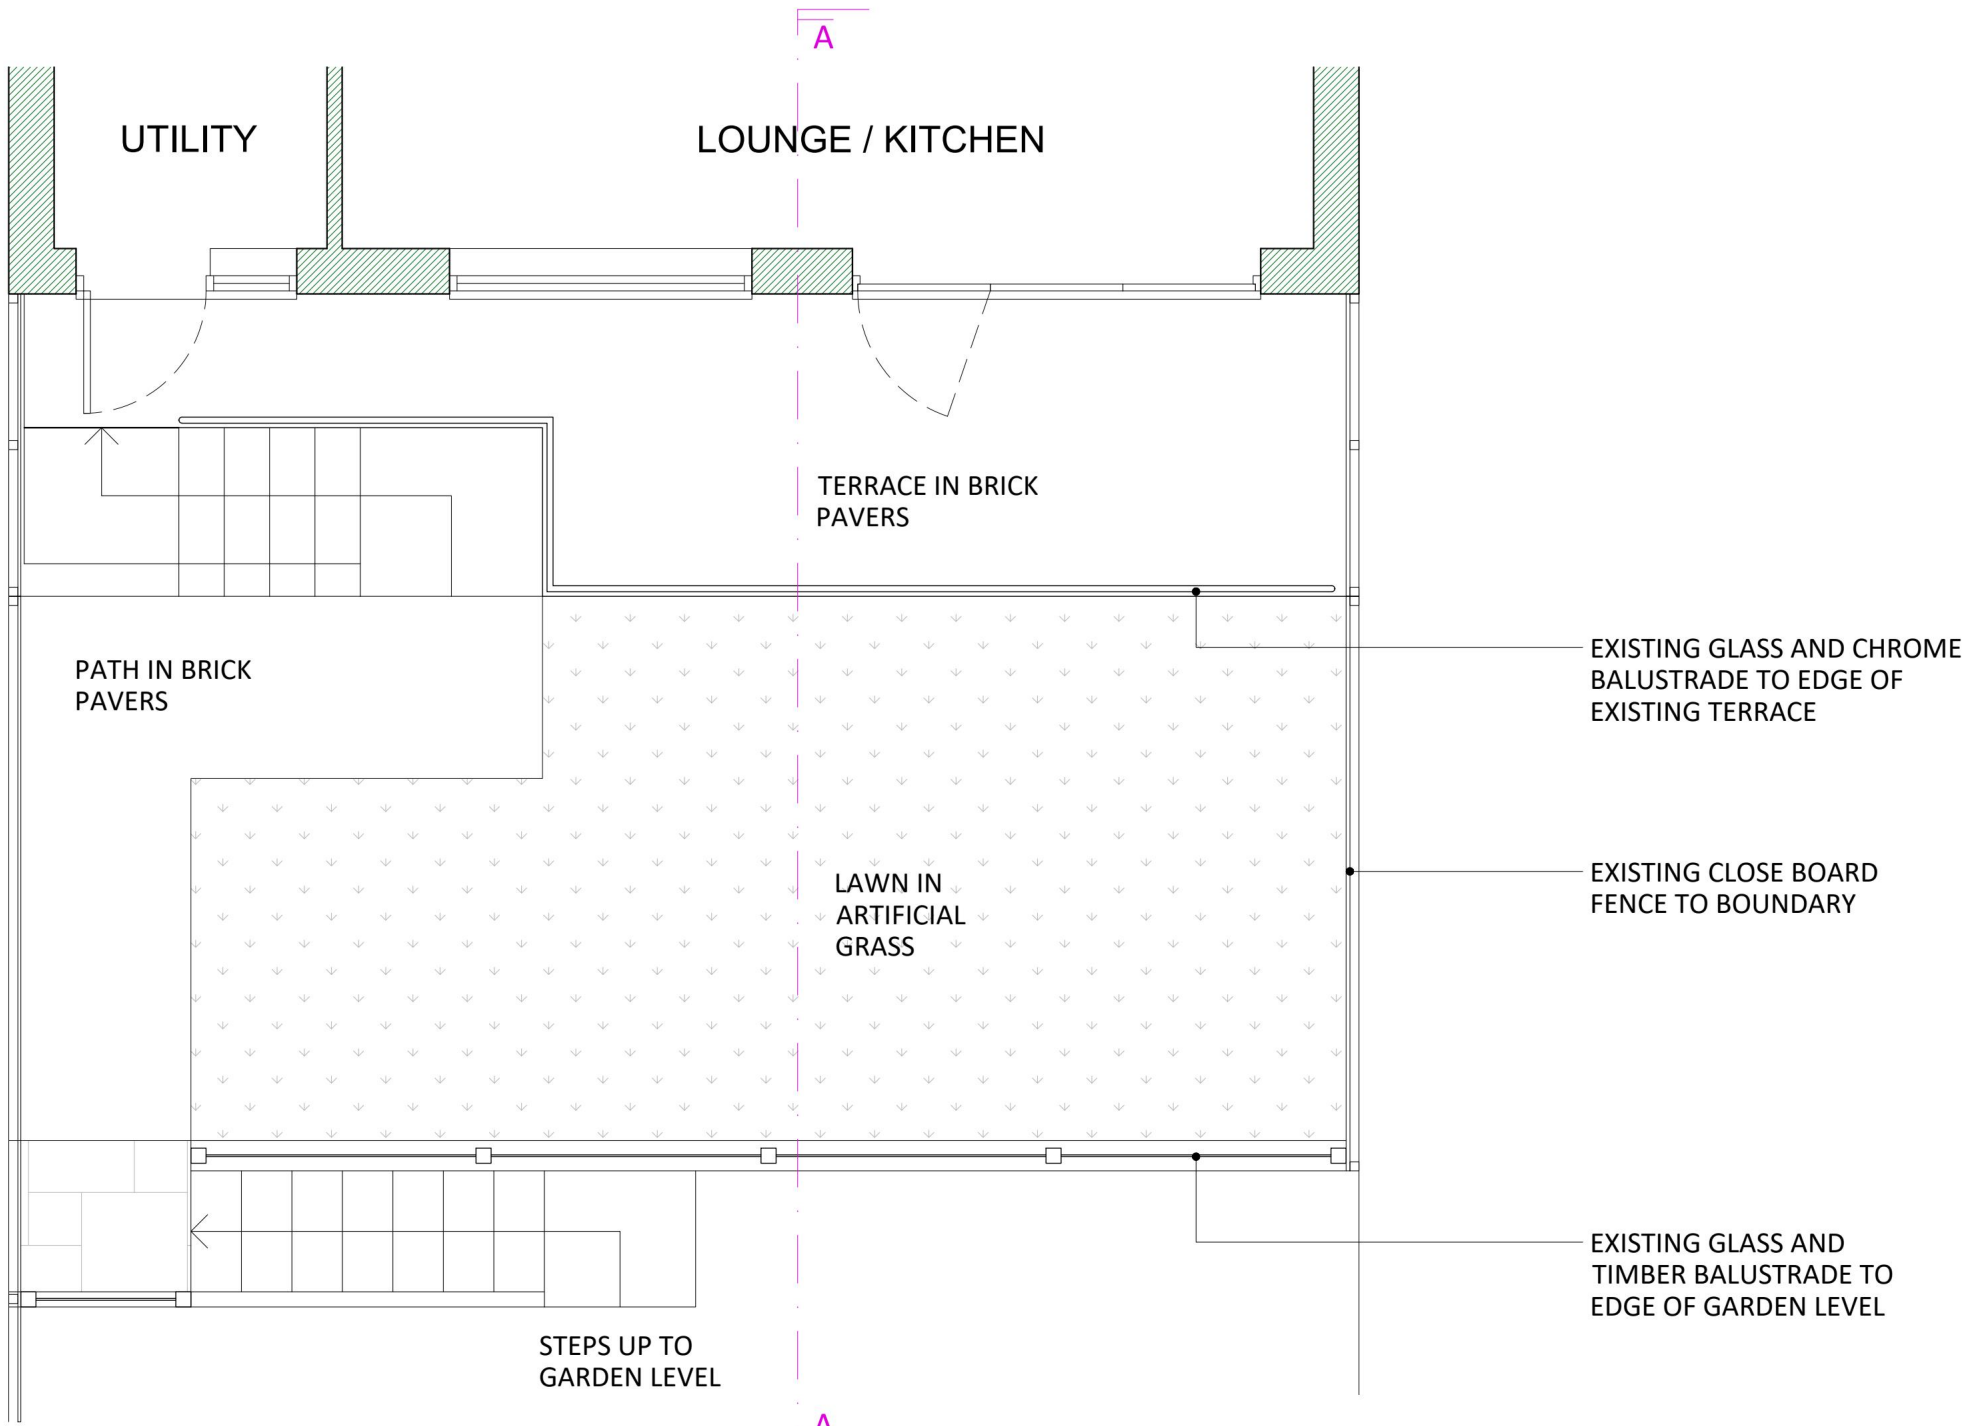

PART PLAN




REV.	DESCRIPTION	DATE
001	Mr W Barnard	

PROJECT:
Terrace Enlargement
18 Aspen Grove, Upminster,
RM14 2HZ
TITLE:
Existing Plan, Section and
Elevation


SCALE:	DATE:	DRAWN:	CHECKED:
1:50 @ A1	Feb 24	MD	
JOB NO:	PRG NO:	REV:	
0037	001	-	

COPYRIGHT IN ALL DOCUMENTS AND DRAWINGS SHALL REMAIN THE
PROPERTY OF THE CLIENT UNLESS OTHERWISE AGREED IN WRITING BY THE
CLIENT. COPYRIGHT IN ANY WORK EXECUTED FROM THESE DOCUMENTS
AND DRAWINGS SHALL REMAIN THE PROPERTY OF THE CLIENT UNLESS
OTHERWISE AGREED IN WRITING BY THE CLIENT.


NOTES
IF IN DOUBT ASK. DO NOT SCALE DIRECTLY FROM DRAWING. DO NOT
SCALE DIRECTLY FROM AUTOCAD FILE. ALL DIMENSIONS TO BE CLARIFIED
ON SITE PRIOR TO INSTALLATION OF FABRICATION. PROPOSALS ARE
SUBJECT TO ALL NECESSARY STATUTORY AND LANDLORD'S CONSENTS.
DO NOT KEEP SUPERSEDED DRAWINGS ON SITE.

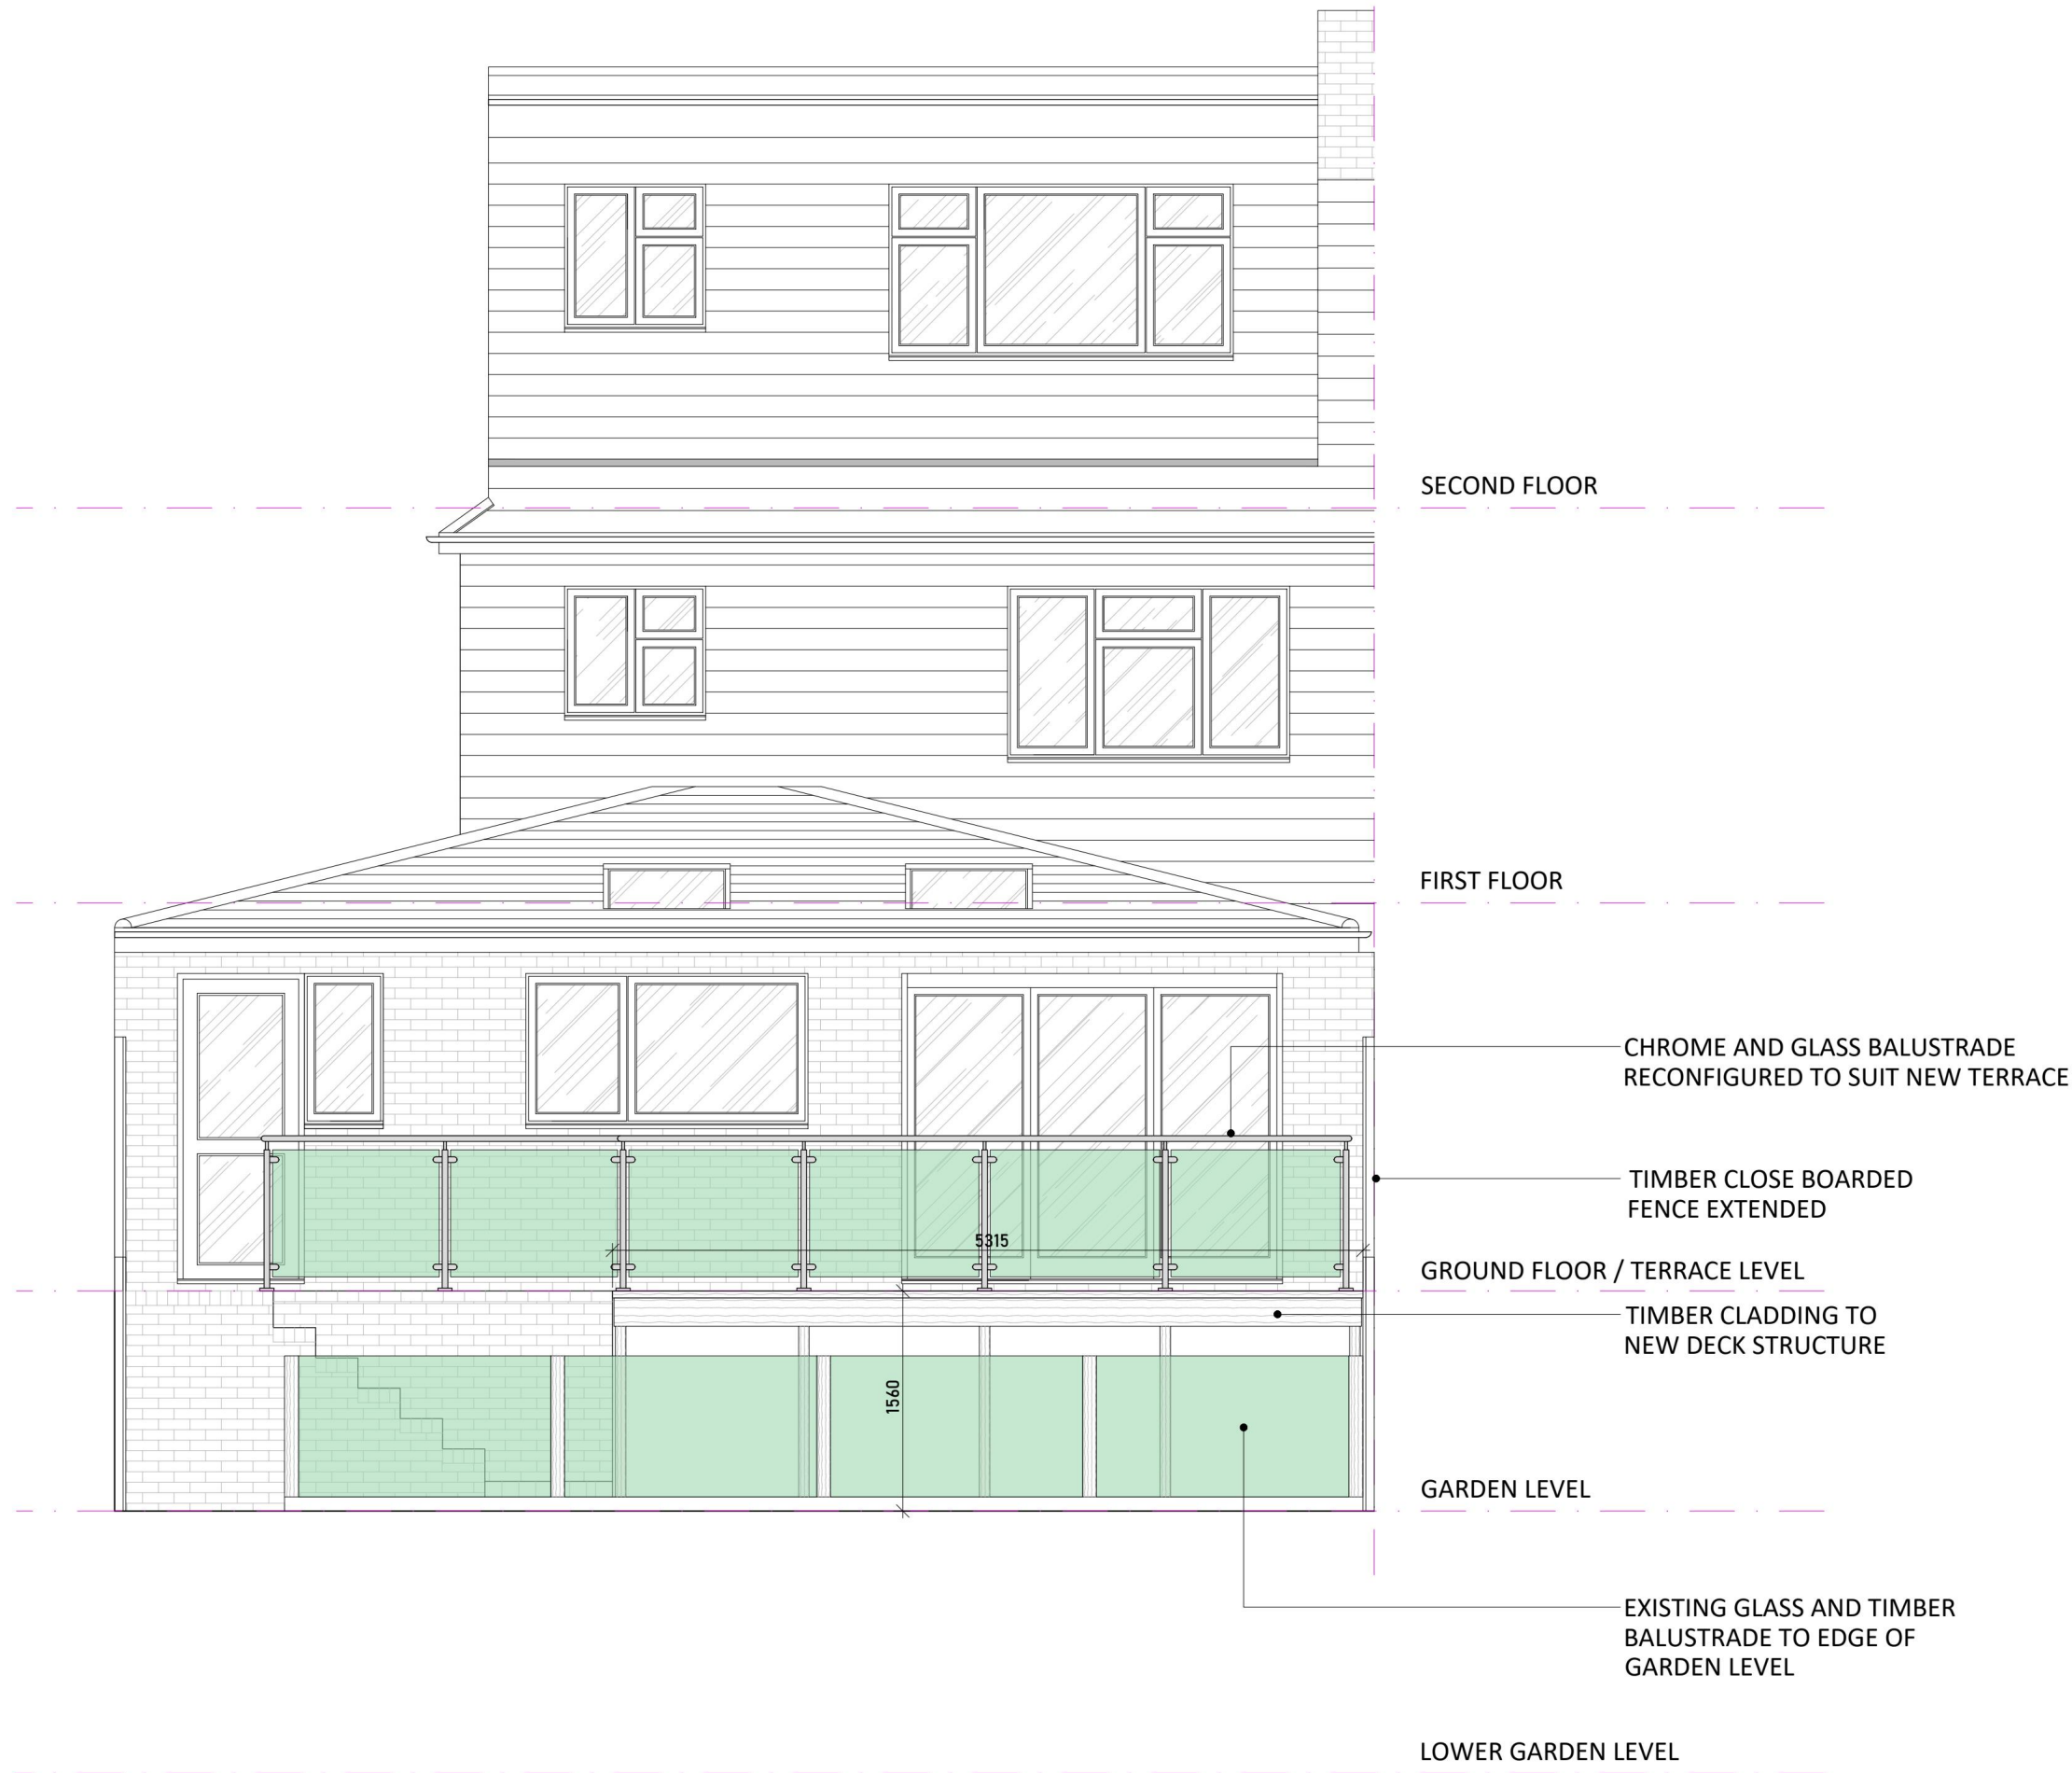


REAR ELEVATION

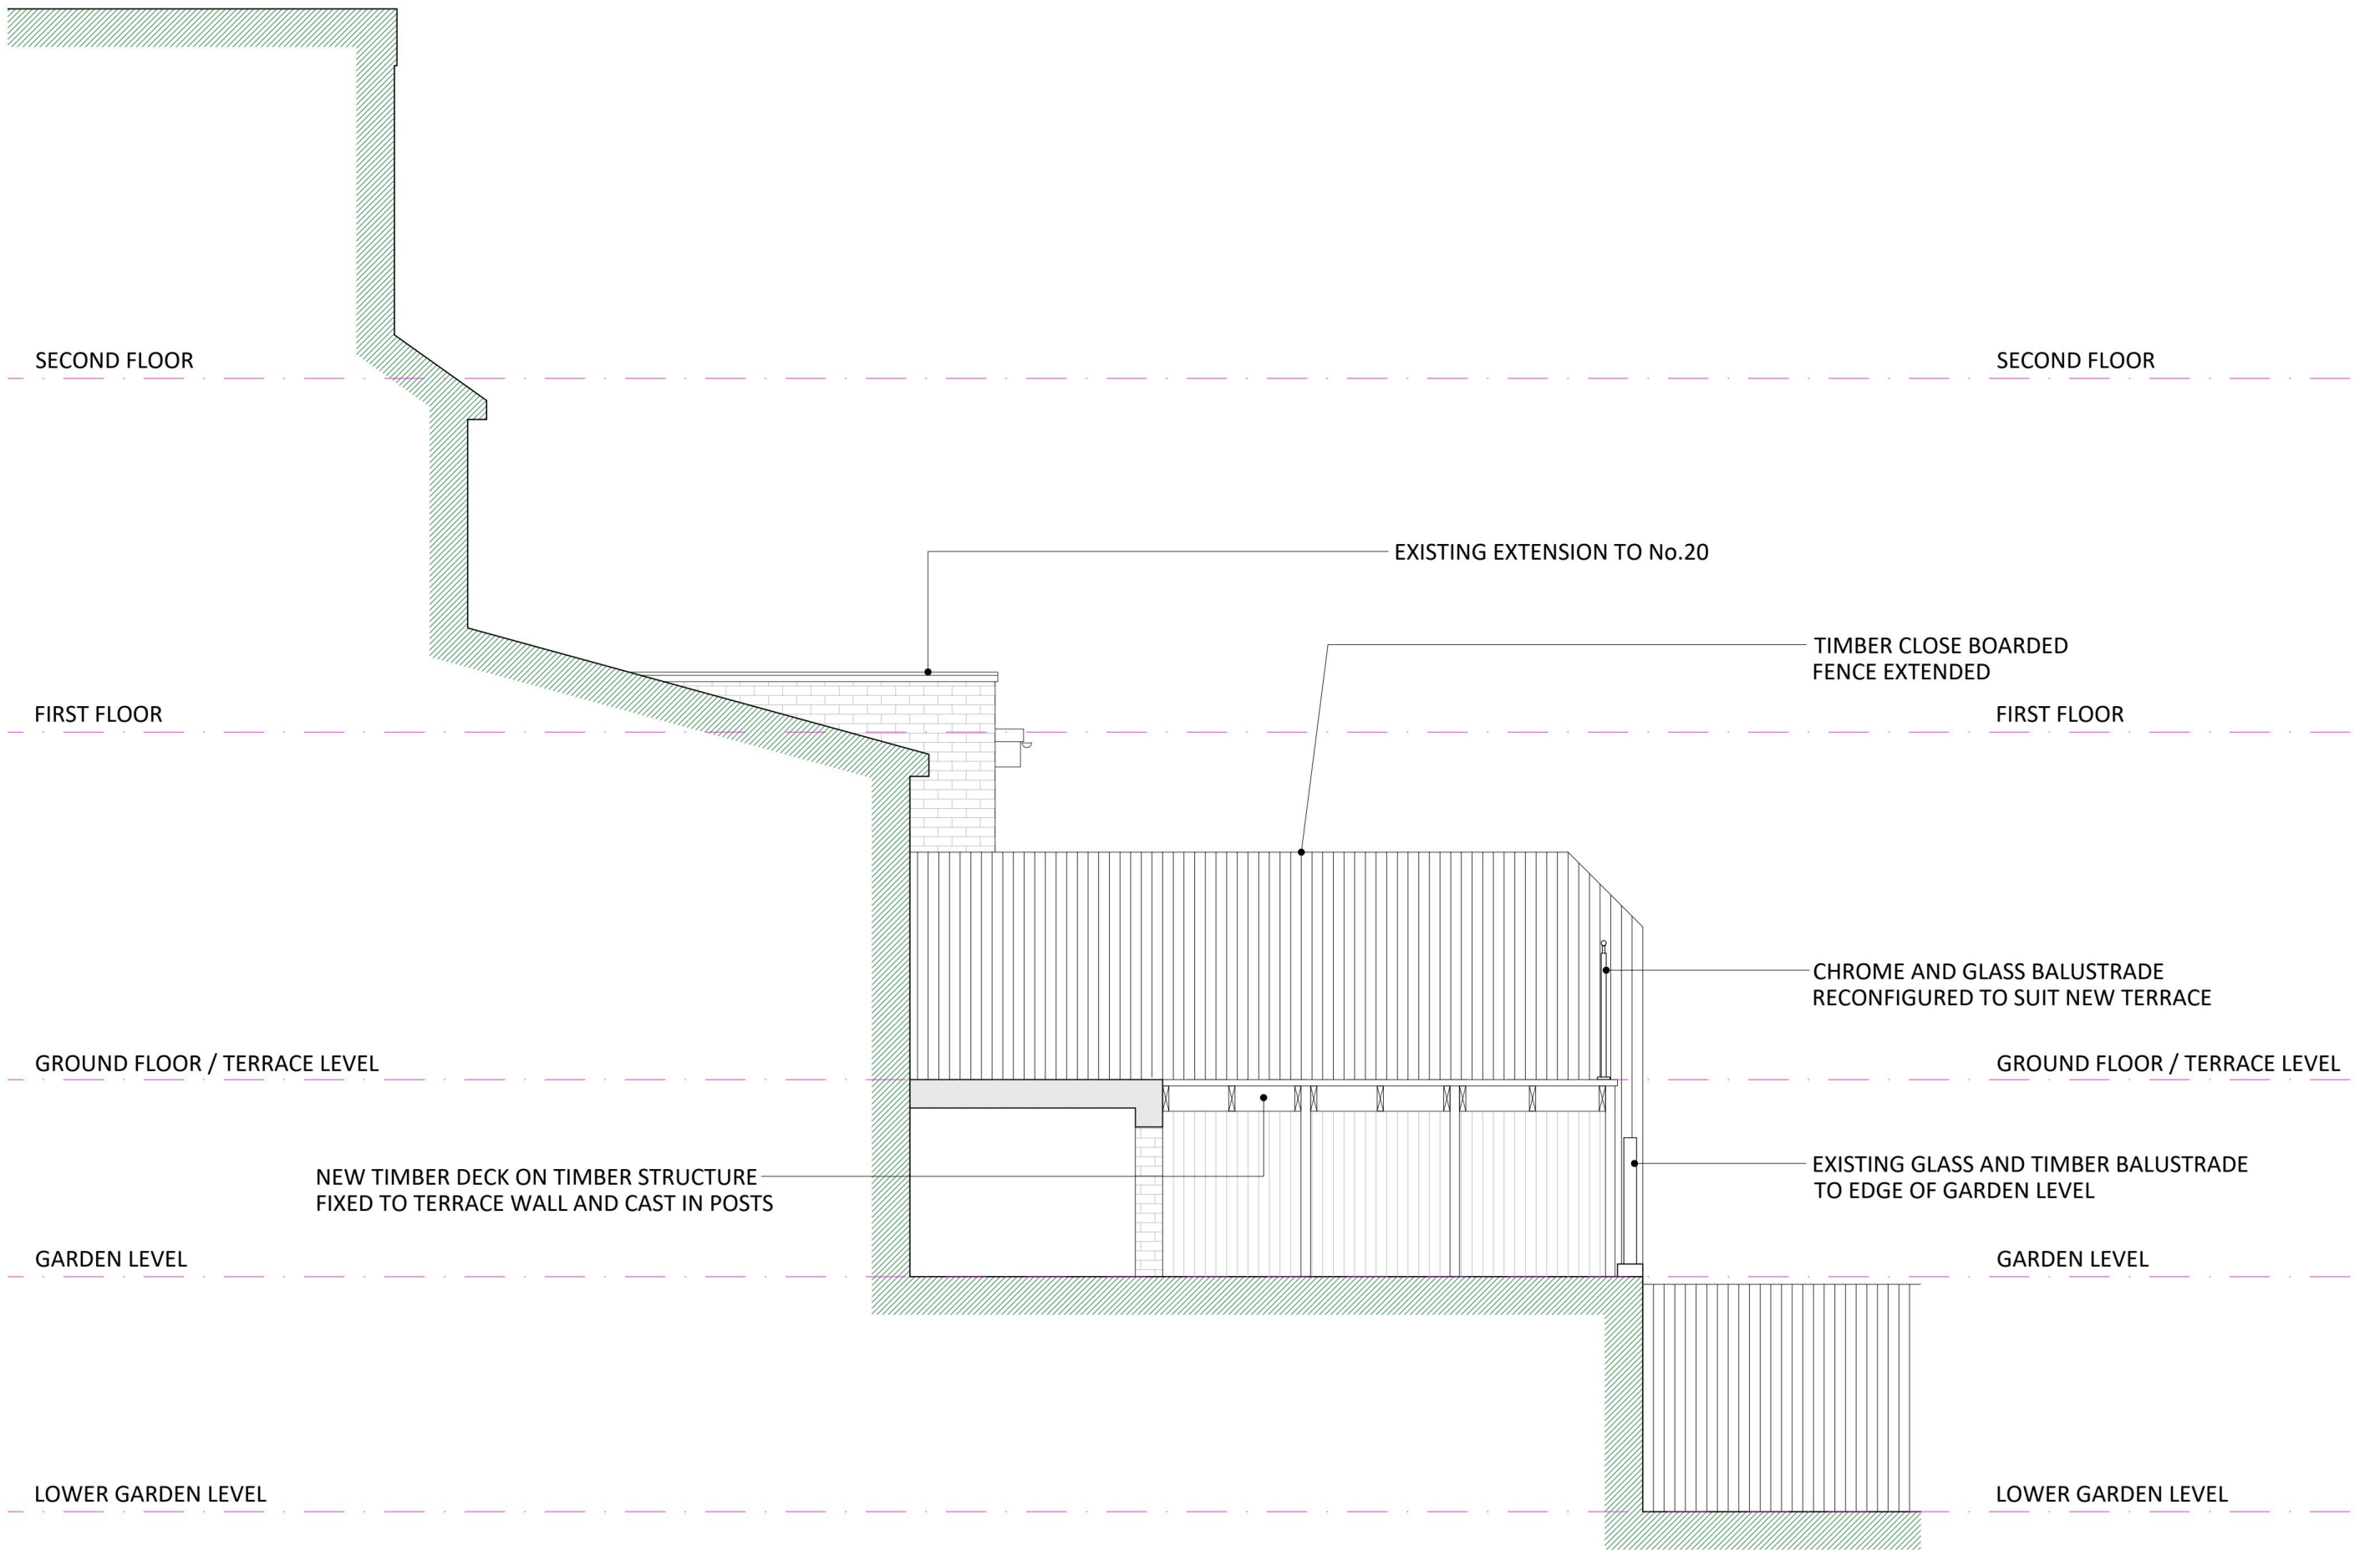

SECTION A-A

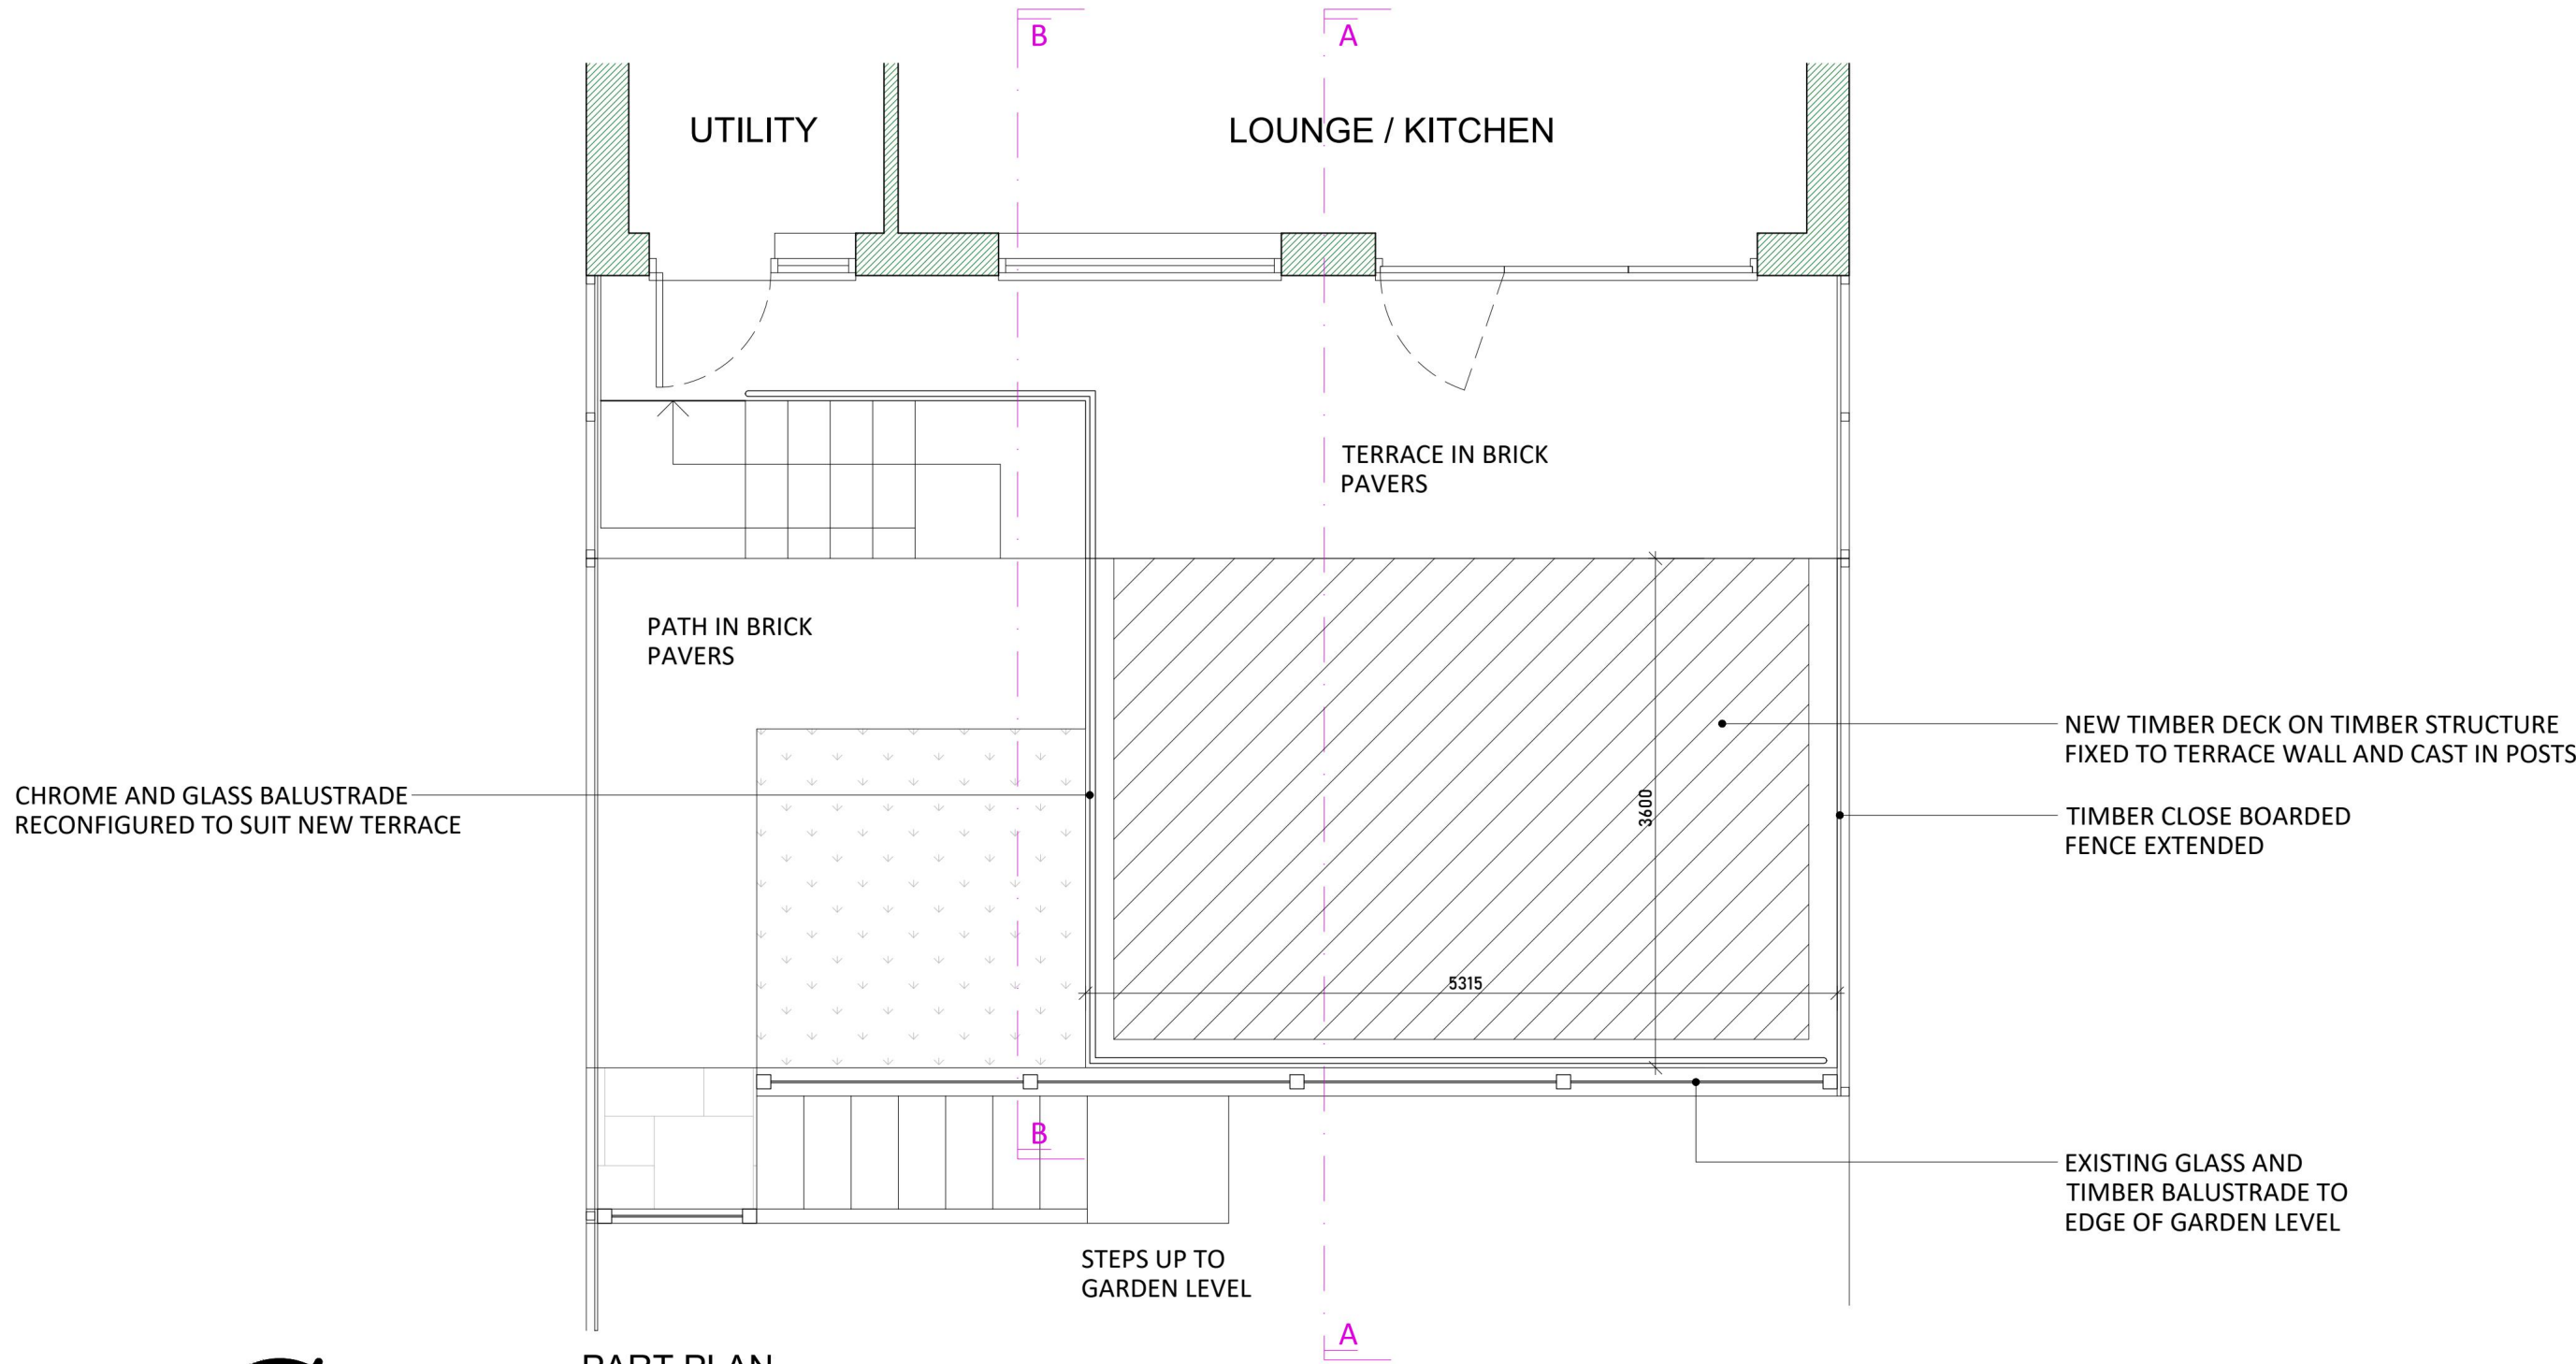

PART PLAN

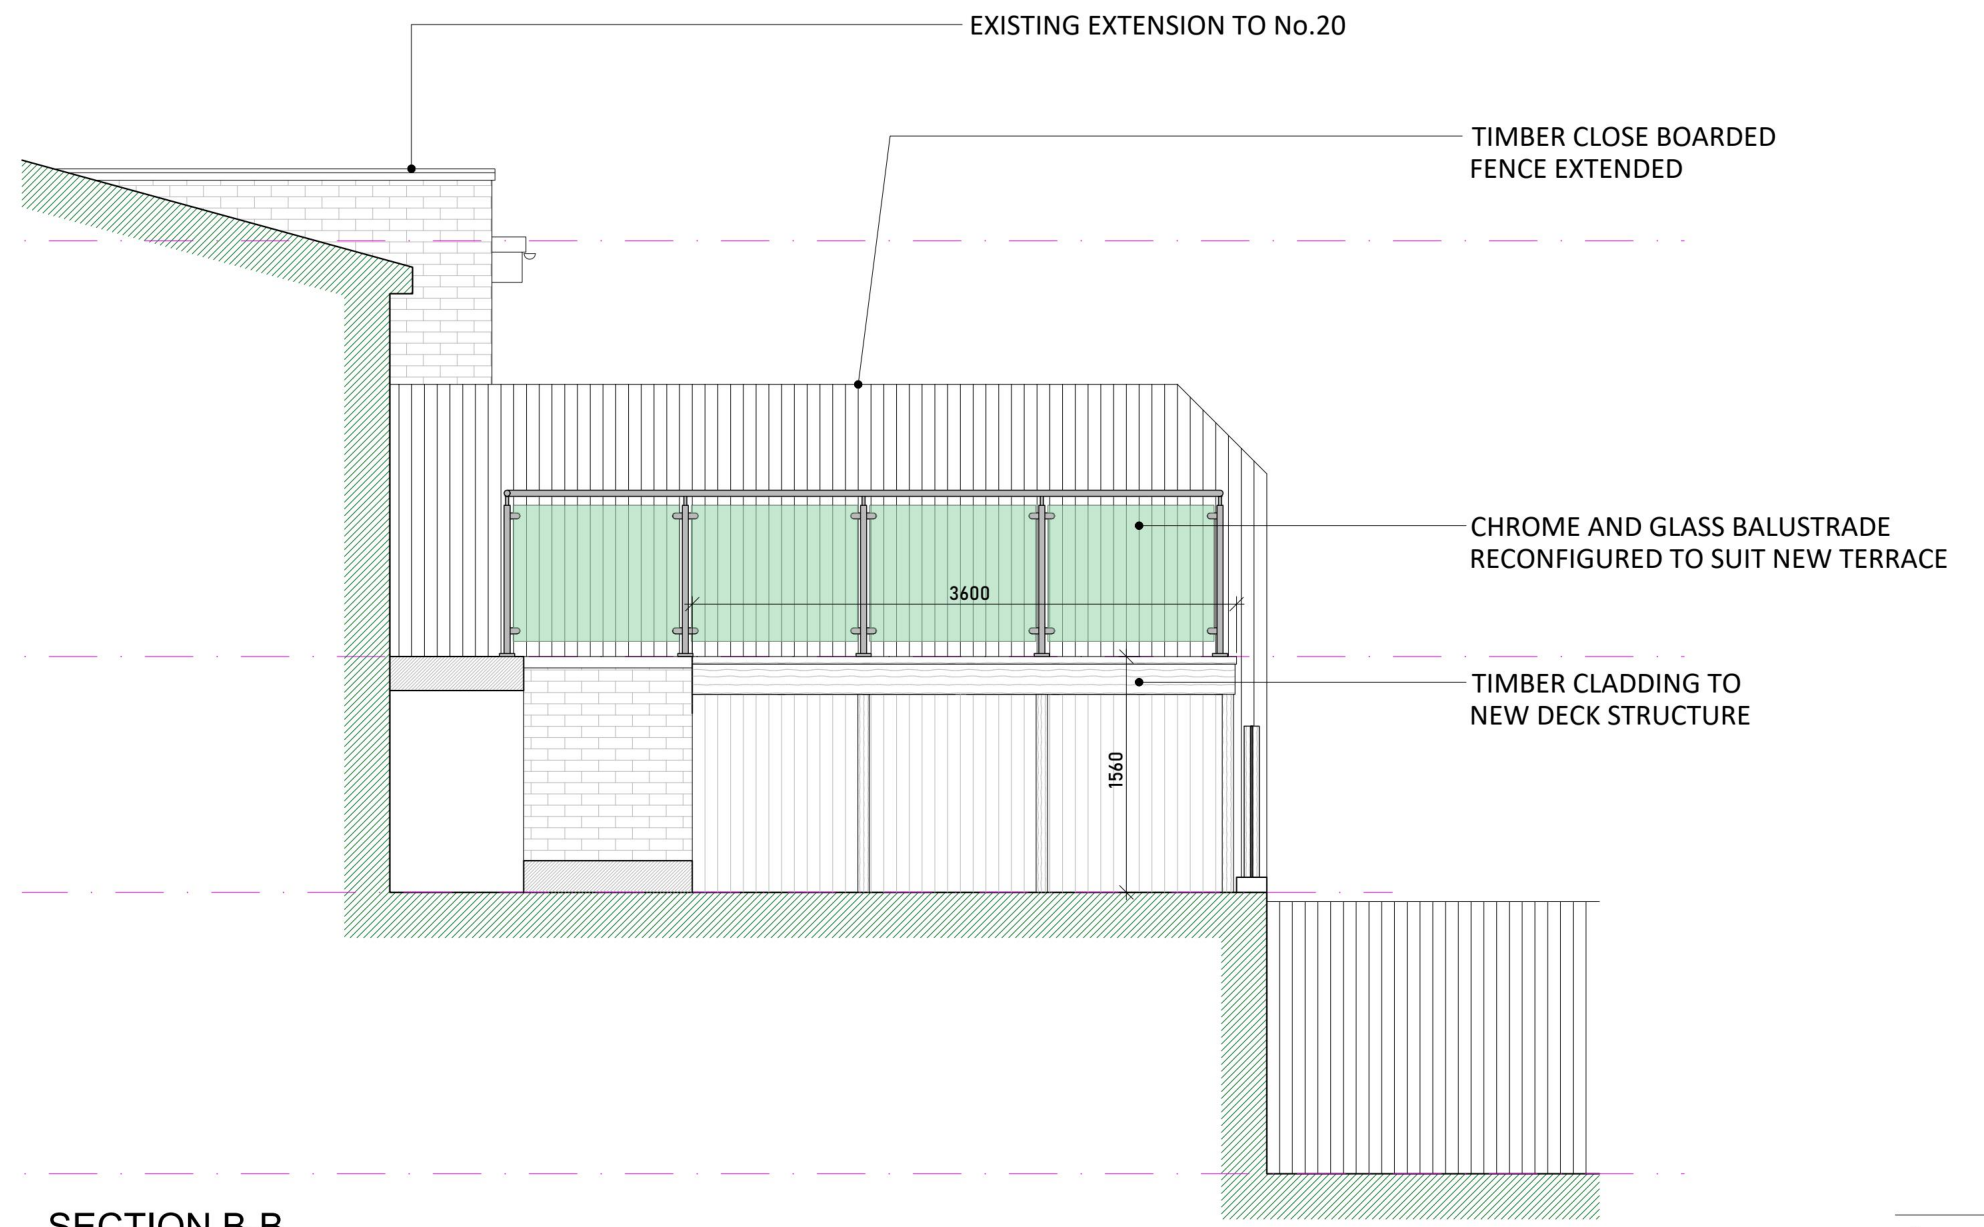

SECTION B-B



REV.	DESCRIPTION	DATE
0037	011	-

PROJECT:
Terrace Enlargement
18 Aspen Grove, Upminster,
RM14 2HZ
TITLE:
Proposed Plan, Sections and
Elevation

SCALE:	DATE:	DRAWN:	CHECKED:
1:50 @ A1	Feb 24	MD	
JOB NO:	ORIG NO:	REV:	
0037	011	-	

COPYRIGHT IN ALL DOCUMENTS AND DRAWINGS SHALL REMAIN THE
PROPERTY OF THE CLIENT UNLESS OTHERWISE AGREED IN WRITING BY THE
CLIENT. COPYRIGHT IN ANY WORK EXECUTED FROM THESE DOCUMENTS
AND DRAWINGS SHALL REMAIN THE PROPERTY OF THE CLIENT UNLESS
OTHERWISE AGREED IN WRITING BY THE CLIENT.