






FRONT ELEVATION

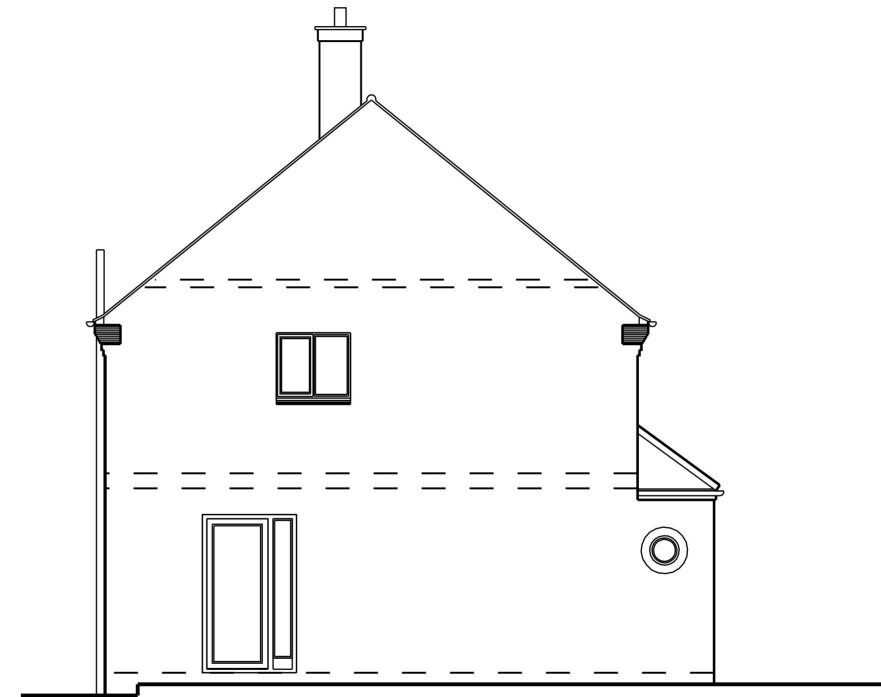

SIDE ELEVATION

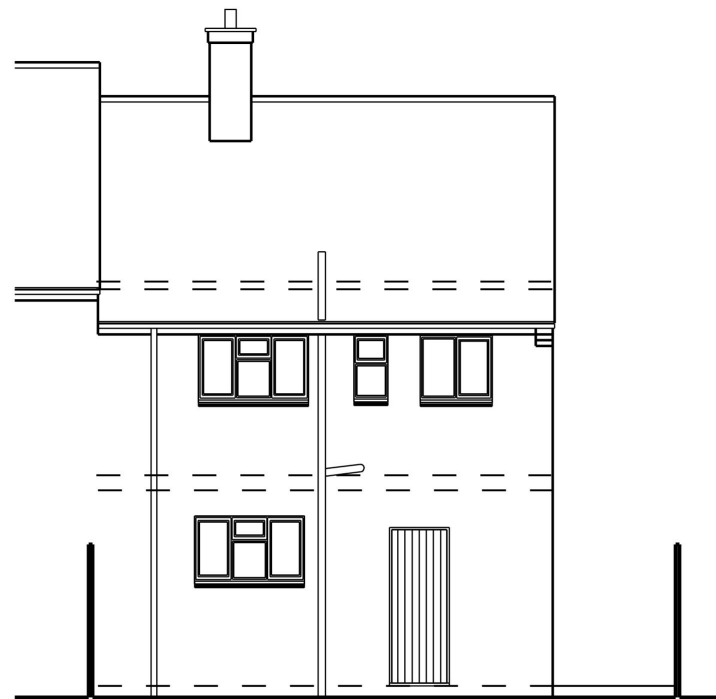



REAR ELEVATION

 


EXISTING ELEVATIONS (SCALE - 1:100)

revision	date	amendment
Client: 7 PRESTON ROAD ROMFORD ESSEX RM3 7YU		
Drawing Title: EXISTING ELEVATIONS		
Scale: AS SHOWN @ A3		
Drawing No. : PRESTON / 03		
Date: JULY 2023		
		
STUDIO 15 AYLWARD CLOSE HADLEIGH SUFFOLK IP7 5SE TEL: 07095 857628 EMAIL: design@ncdesign.me.uk		

Do not scale this drawing. Work to figured dimensions only.

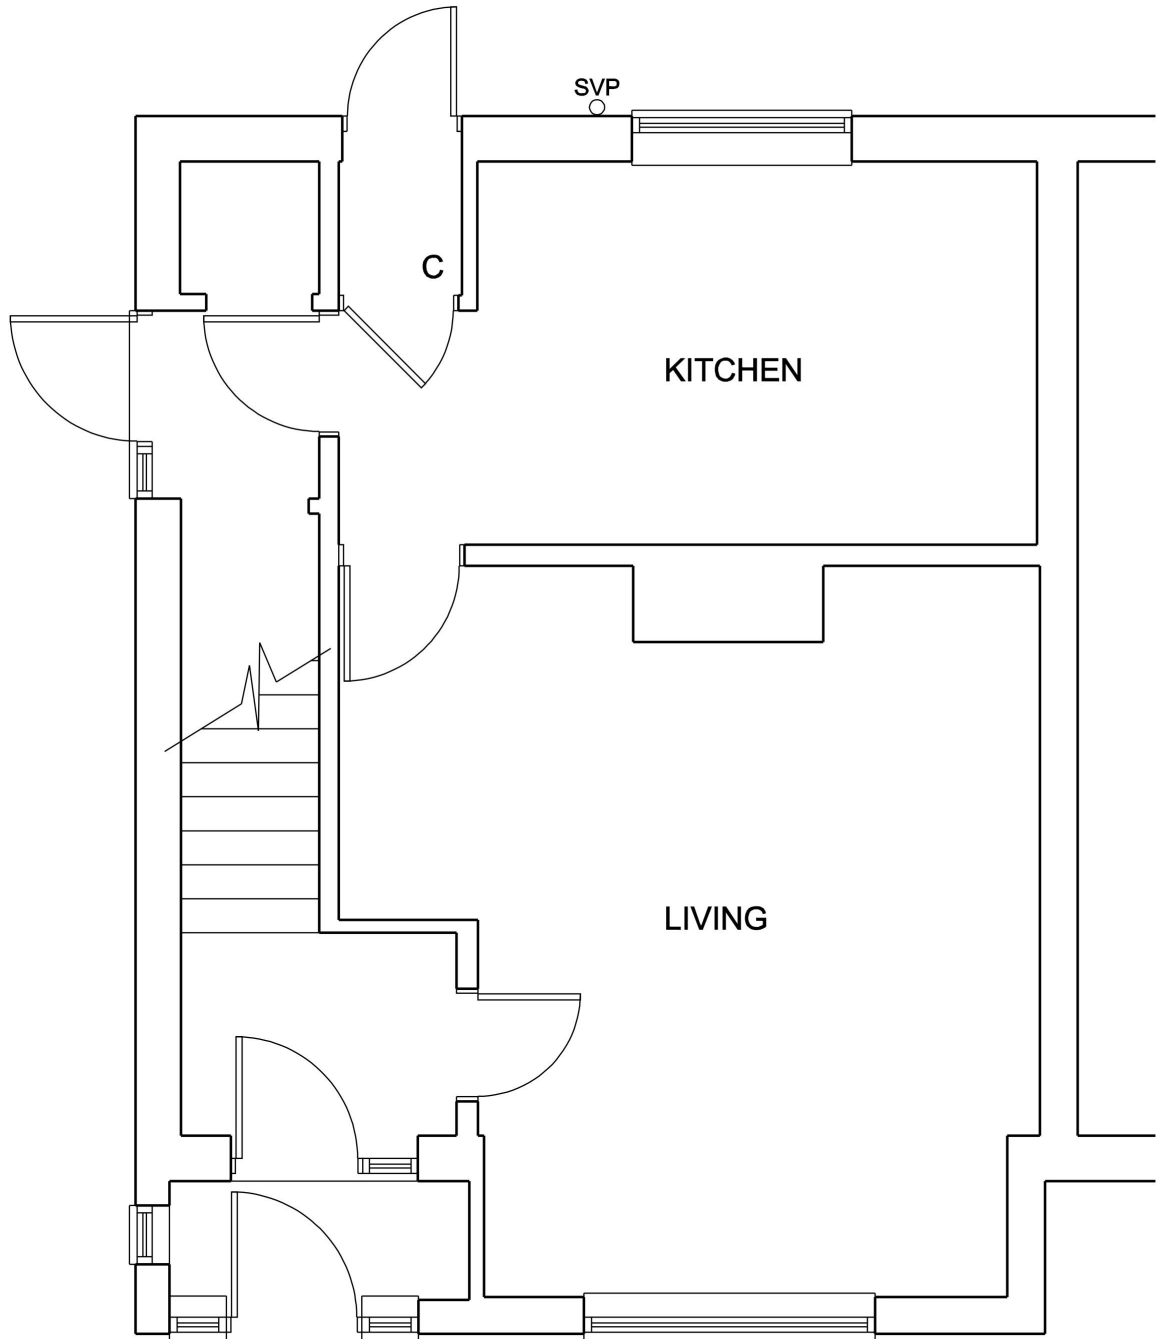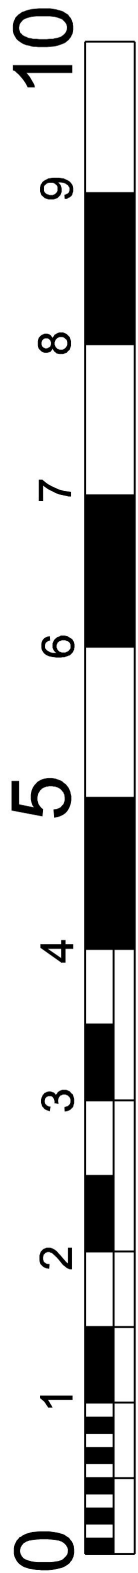

GROUND FLOOR PLAN

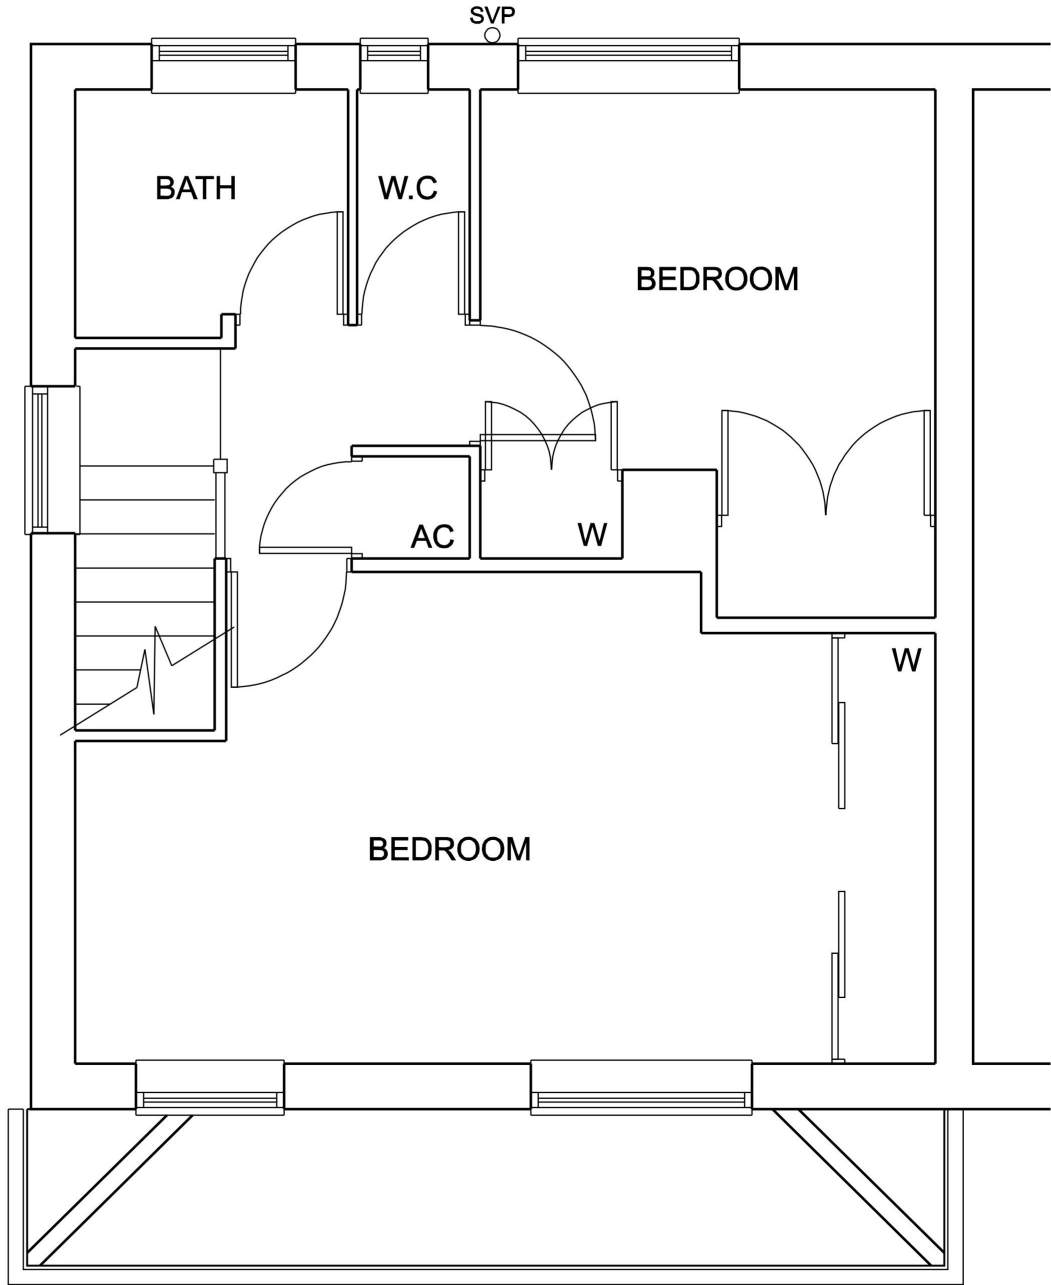



FIRST FLOOR PLAN

EXISTING FLOOR PLANS (SCALE - 1:50)

revision	date	amendment
Client: 7 PRESTON ROAD ROMFORD ESSEX RM3 7YU		
Drawing Title: EXISTING FLOOR PLANS		
Scale: AS SHOWN @ A3		
Drawing No. : PRESTON / 02		
Date: JULY 2023		
		
STUDIO 15 AYLWARD CLOSE HADLEIGH SUFFOLK IP7 5SE TEL: 07095 857628 EMAIL: design@ncdesign.me.uk		

Do not scale this drawing. Work to figured dimensions only.

This drawing is copyright of nc design and should only be reproduced with their express permission.

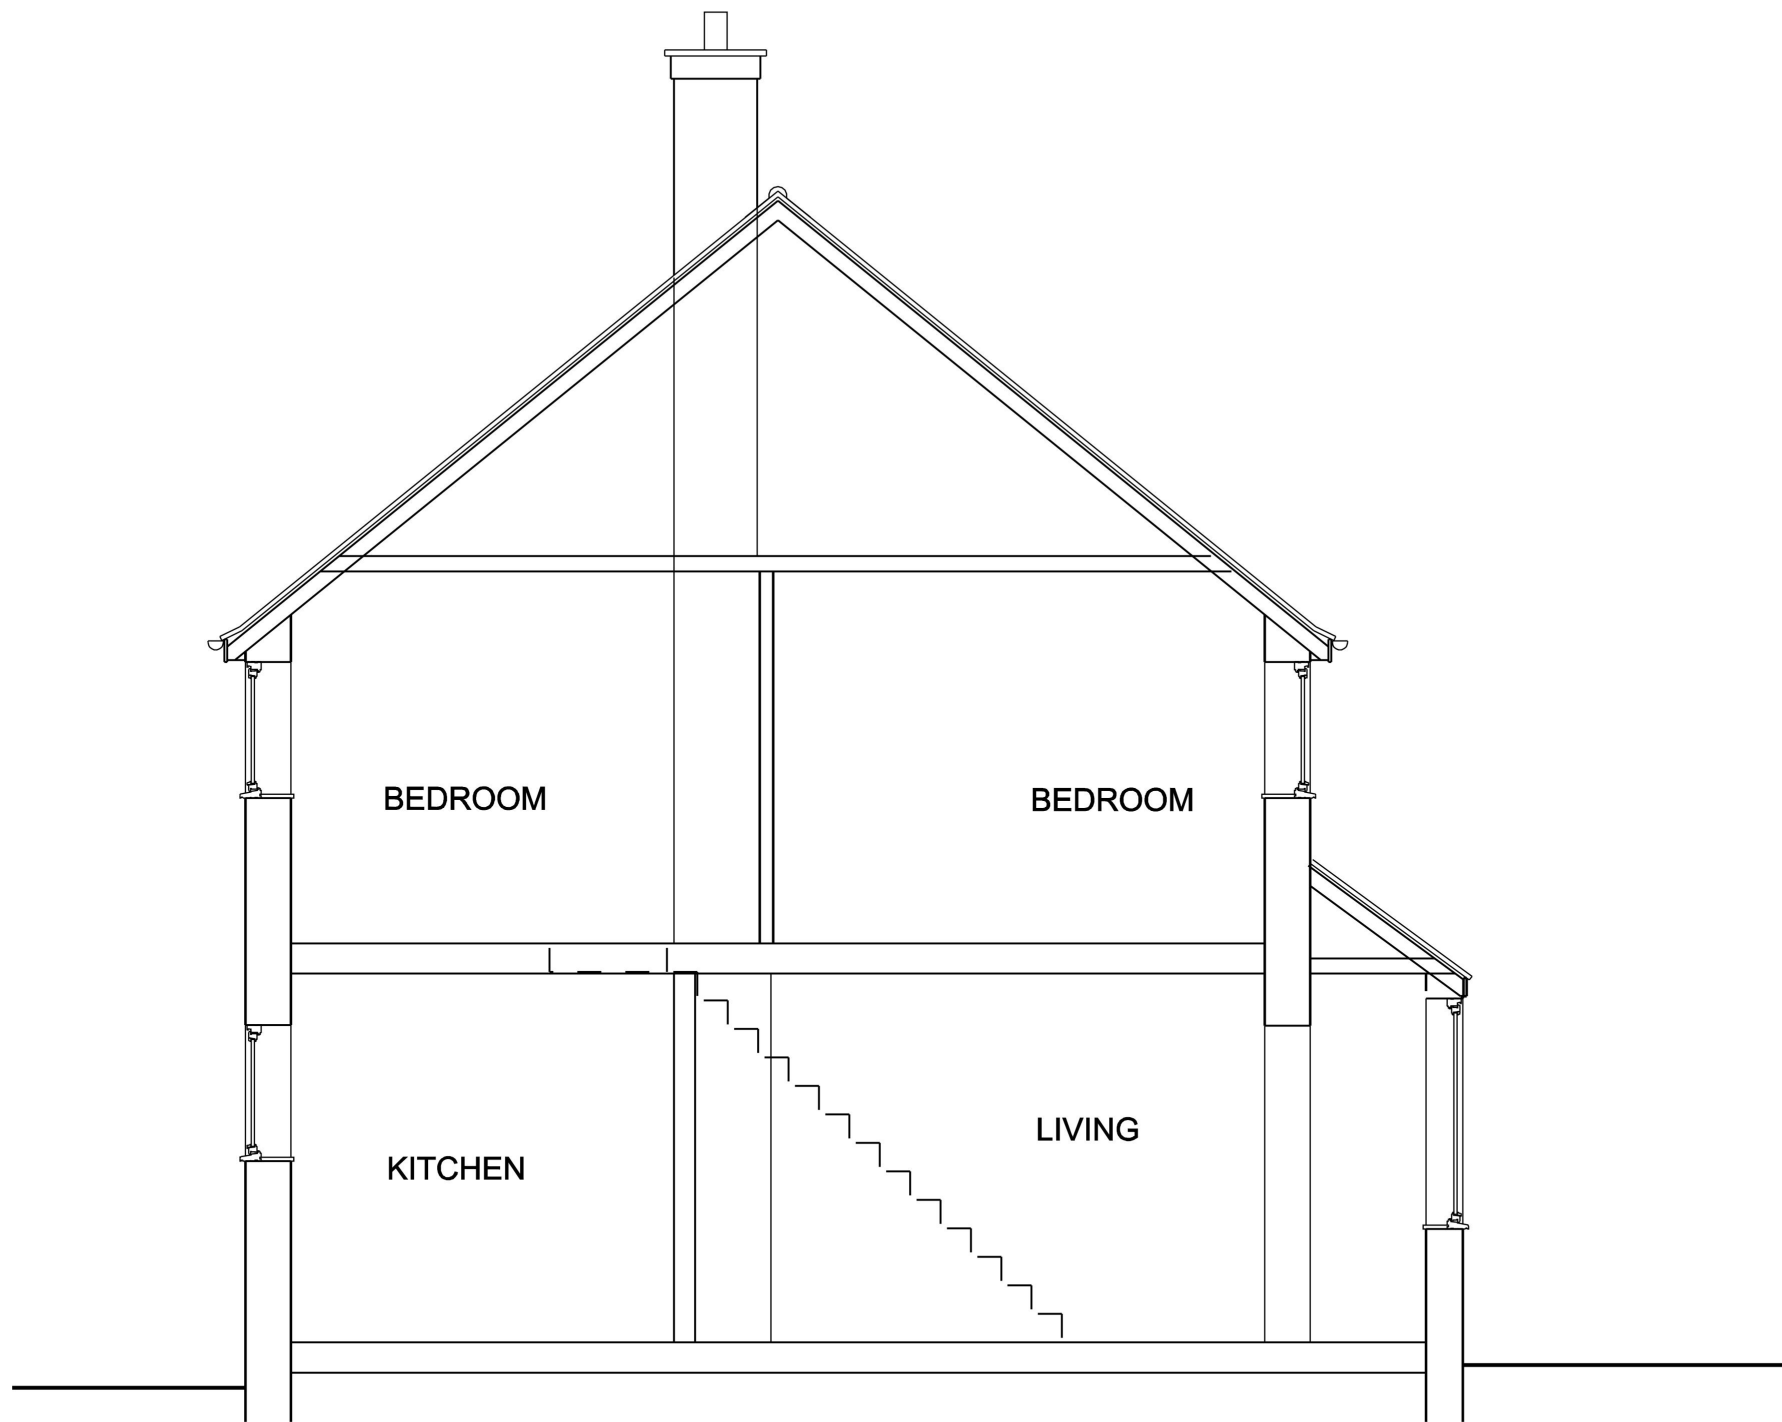
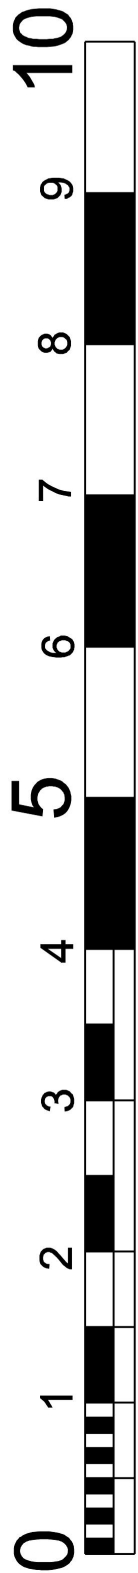


SECTION THROUGH EXISTING HOUSE (SCALE - 1:50)


revision	date	amendment
Client: 7 PRESTON ROAD ROMFORD ESSEX RM3 7YU		
Drawing Title: SECTION THROUGH EXISTING HOUSE		
Scale: AS SHOWN @ A3		
Drawing No. : PRESTON / 04		
Date: JULY 2023		
		
STUDIO 15 AYLWARD CLOSE HADLEIGH SUFFOLK IP7 5SE TEL: 07095 857628 EMAIL: design@ncdesign.me.uk		

Do not scale this drawing. Work to figured dimensions only.

This drawing is copyright of nc design and should only be reproduced with their express permission.

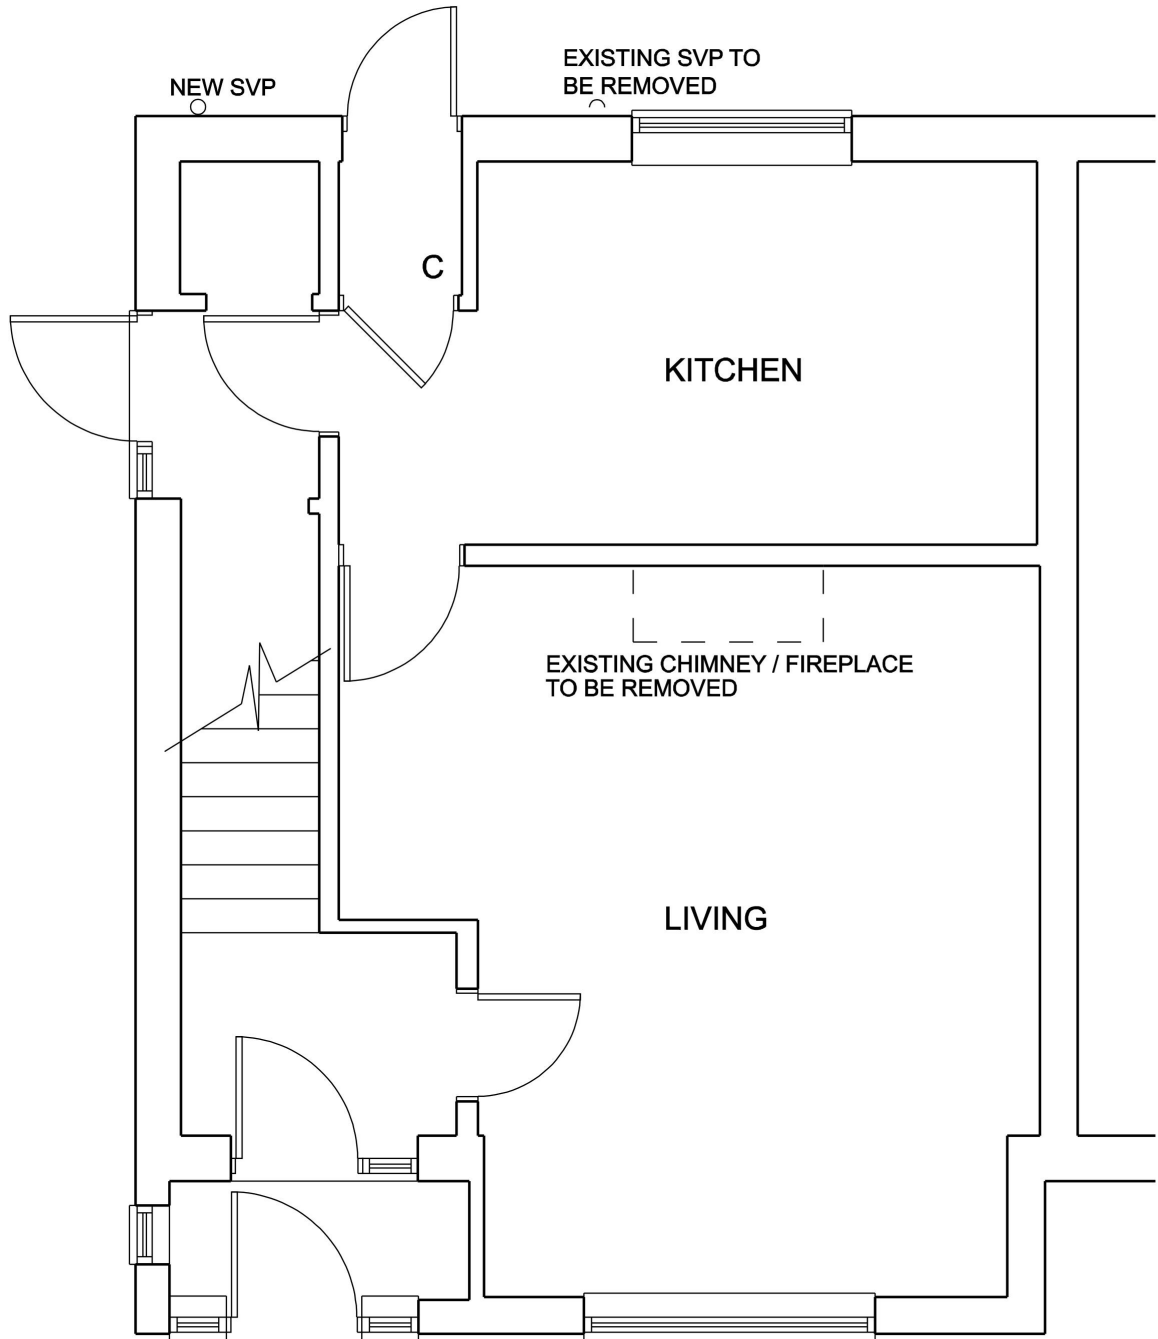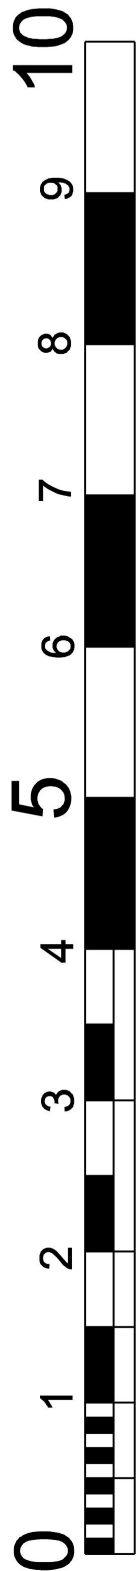

GROUND FLOOR PLAN

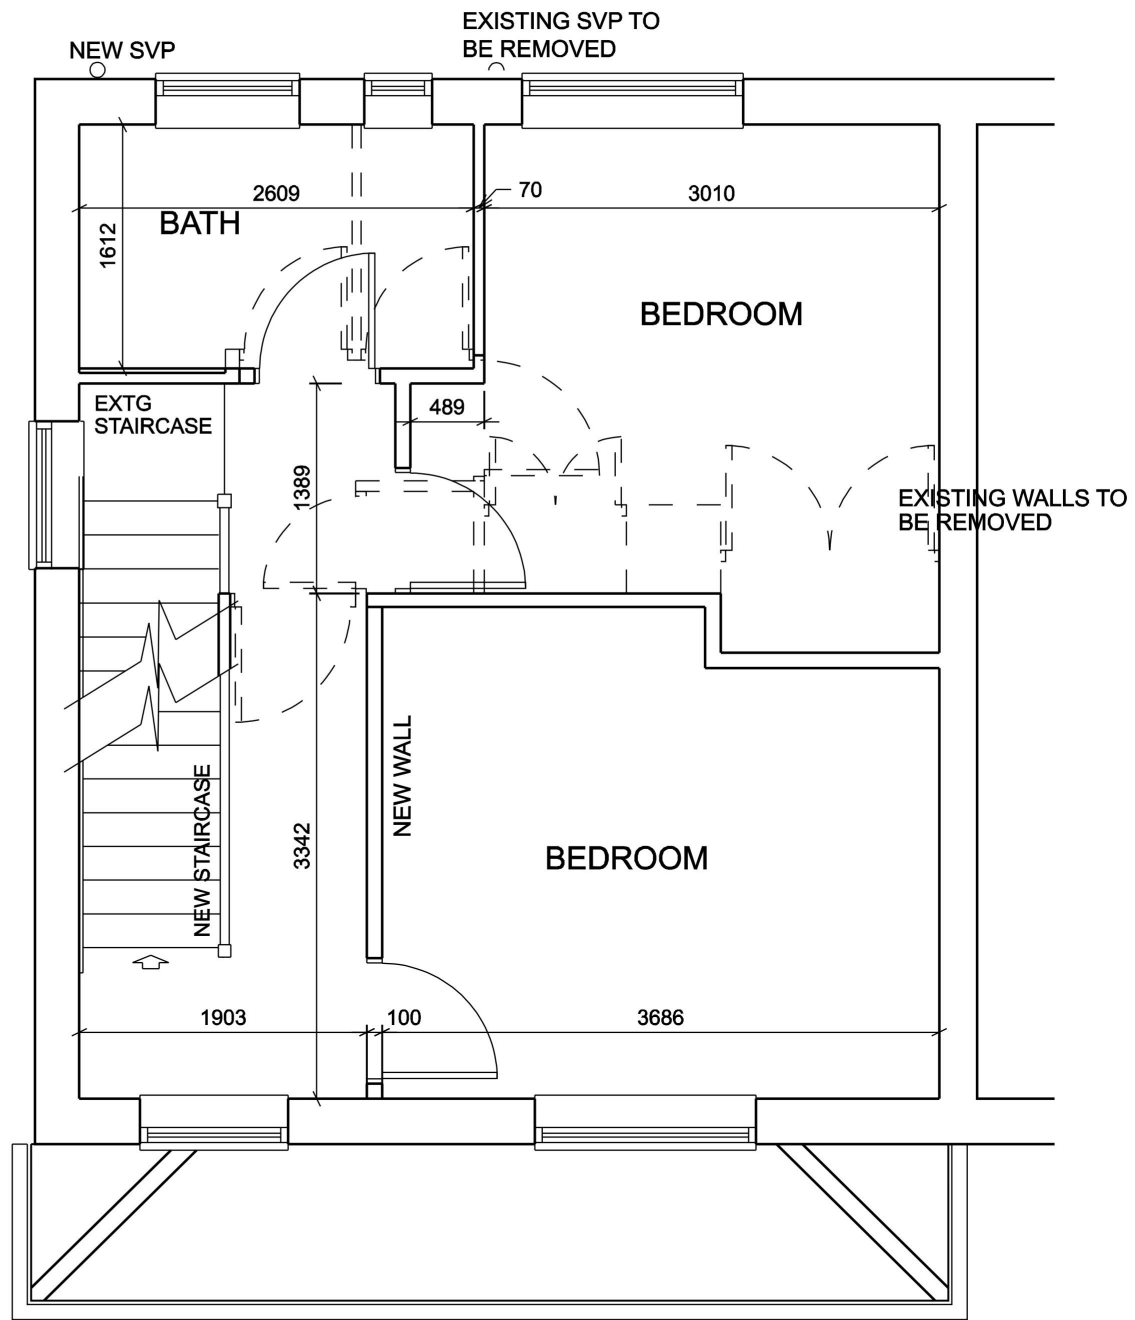

FIRST FLOOR PLAN

PROPOSED FLOOR PLANS (SCALE - 1:50)

REV A 27/02/2024 FIRST FLOOR LAYOUT REVISED

revision	date	amendment
----------	------	-----------

Client:
7 PRESTON ROAD ROMFORD
ESSEX RM3 7YU
Drawing Title:
PROPOSED FLOOR PLANS

Scale:
AS SHOWN @ A3

Drawing No. :
PRESTON / 06 A



Date:
JULY 2023




STUDIO 15 AYLWARD CLOSE HADLEIGH
SUFFOLK IP7 5SE
TEL: 07095 857628 EMAIL: design@ncdesign.me.uk

Do not scale this drawing. Work to figured dimensions only.

This drawing is copyright of nc design and should only be reproduced with their express permission.

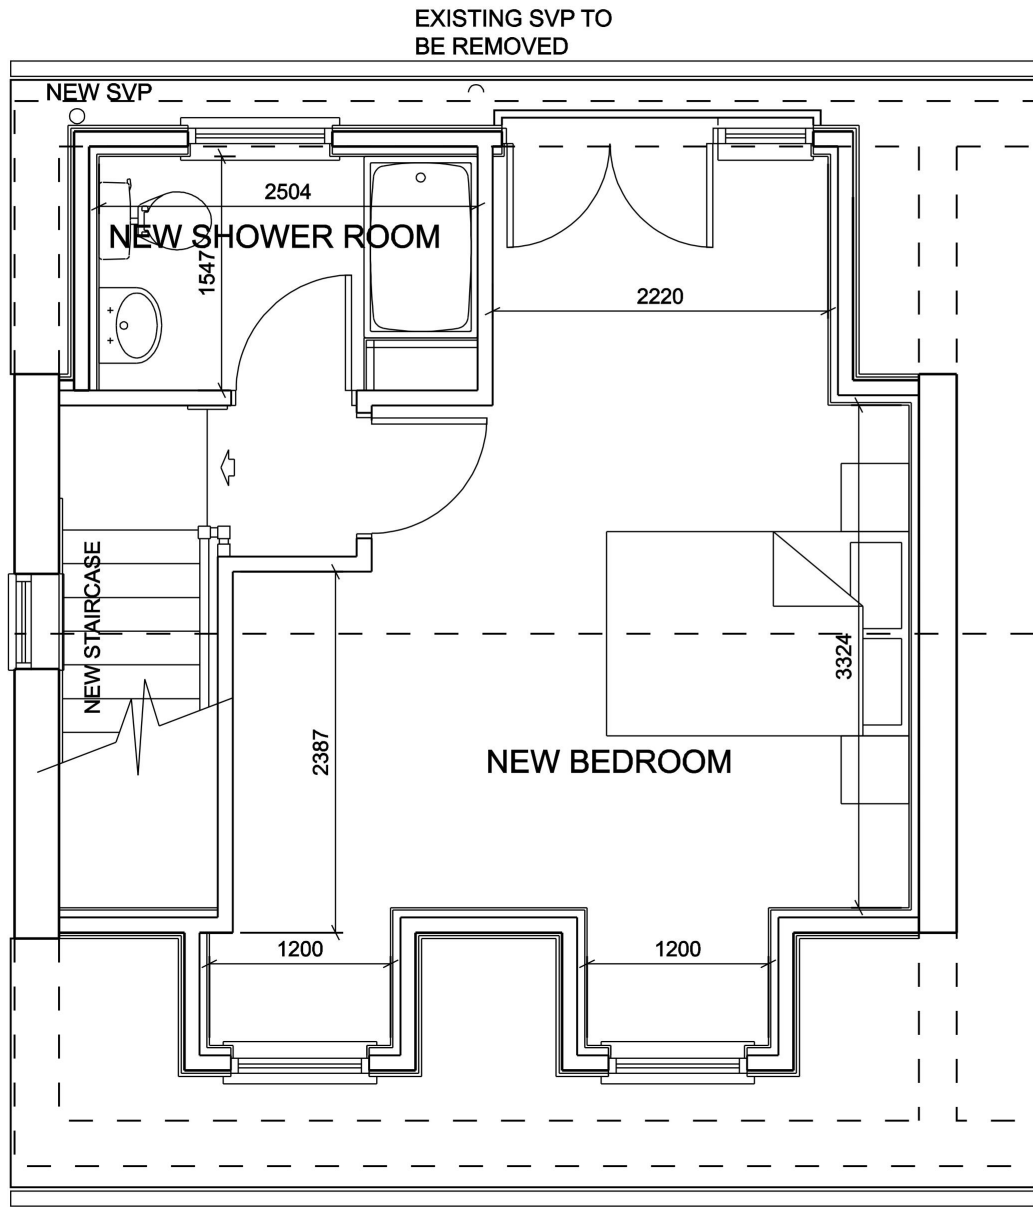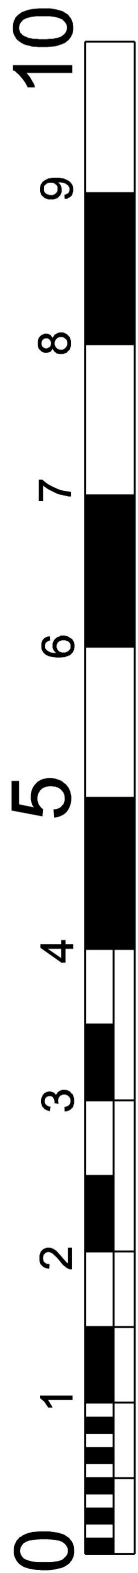

PROPOSED SECOND FLOOR PLAN

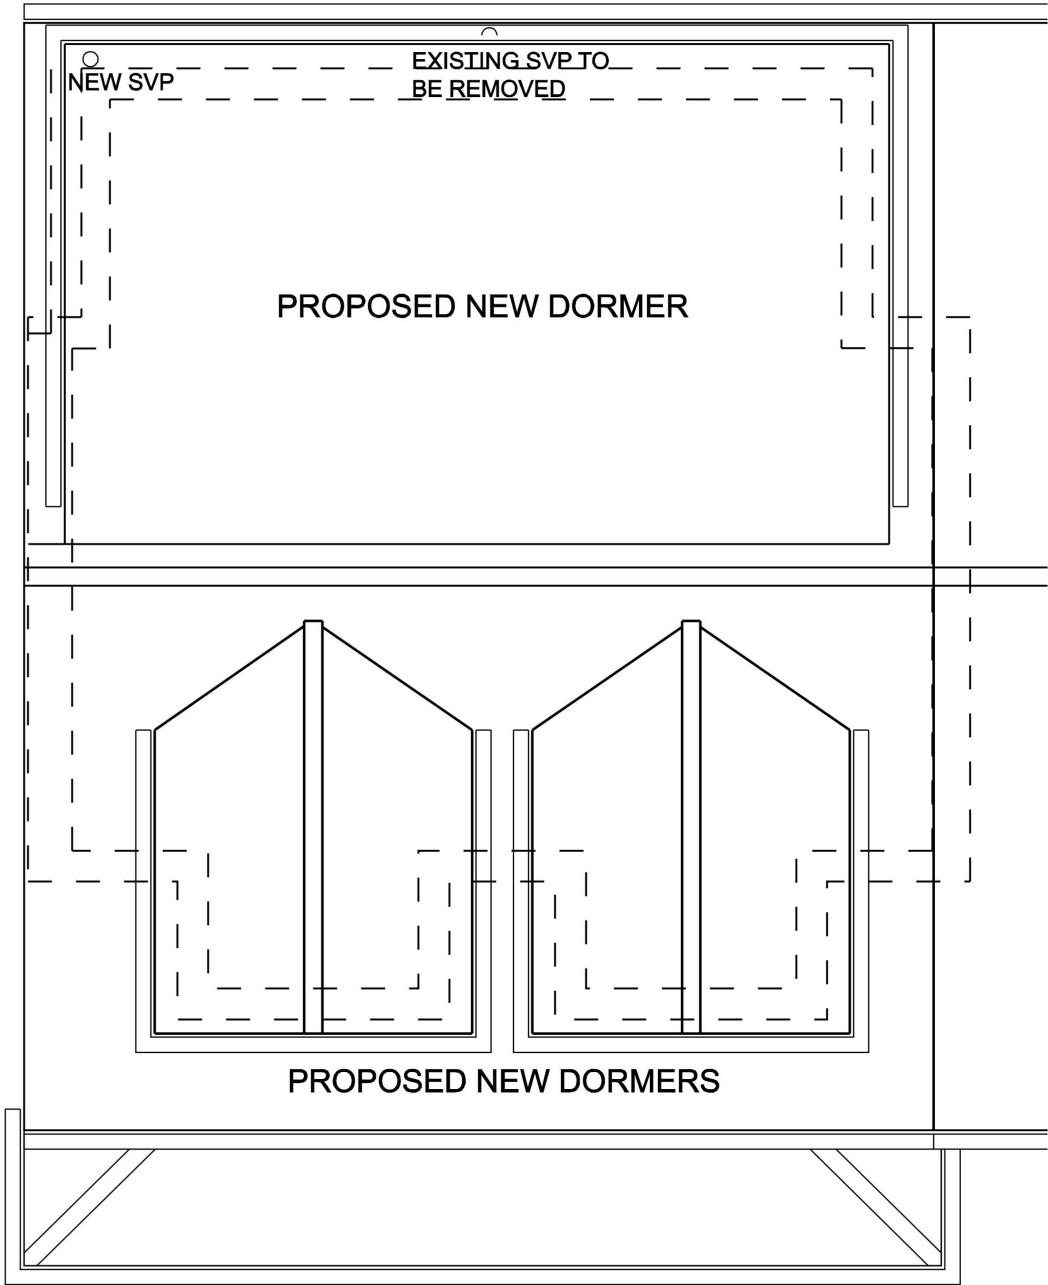

PROPOSED ROOF PLAN

REV B	05/04/2024	SECOND FLOOR PLAN AND ROOF PLAN REVISED
REV A	27/02/2024	SECOND FLOOR PLAN AND ROOF PLAN REVISED

revision	date	amendment
----------	------	-----------

Client:
7 PRESTON ROAD ROMFORD
ESSEX RM3 7YU

Drawing Title:
PROPOSED FLOOR PLANS

Scale:
AS SHOWN @ A3

Drawing No. :
PRESTON / 07 B

Date:
JULY 2023



STUDIO 15 AYLVARD CLOSE HADLEIGH
SUFFOLK IP7 5SE
TEL: 07095 857628 EMAIL: design@ncdesign.me.uk


Do not scale this drawing. Work to figured dimensions only.

This drawing is copyright of nc design and should only be reproduced with their express permission.


PROPOSED FLOOR PLANS (SCALE - 1:50)




FRONT ELEVATION

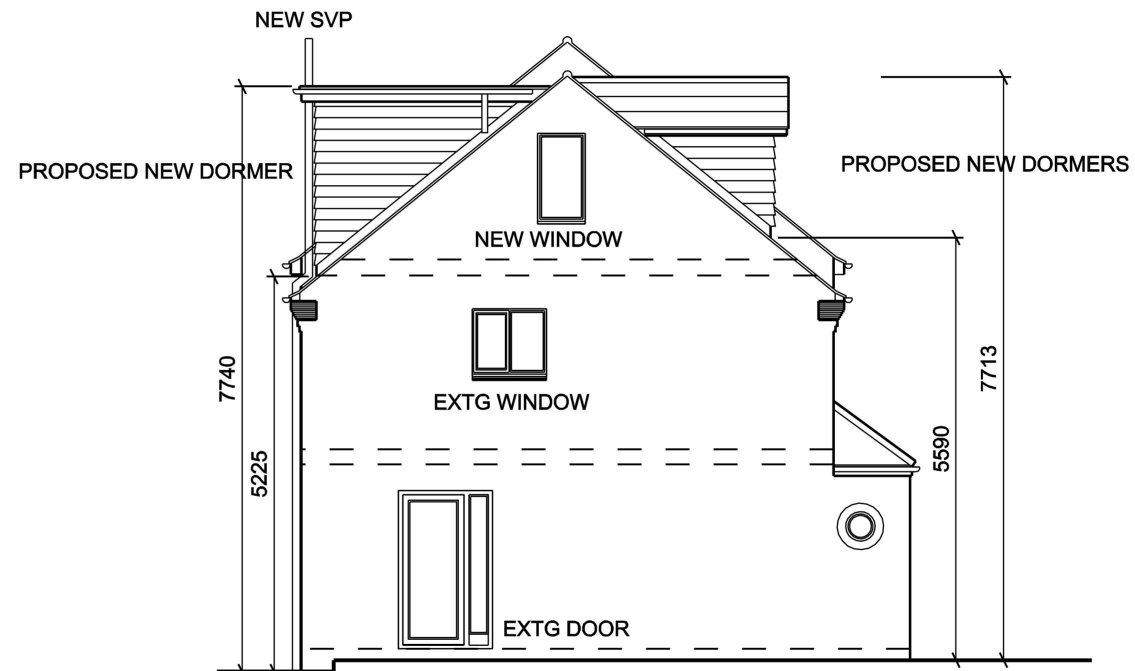

SIDE ELEVATION

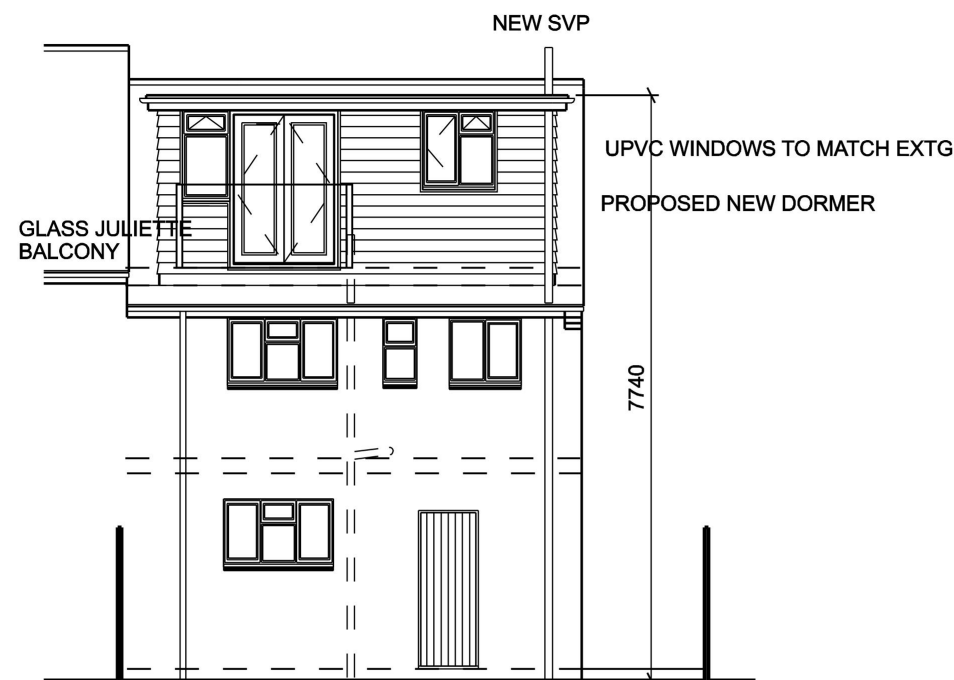

REAR ELEVATION

 

PROPOSED ELEVATIONS (SCALE - 1:100)

REV B	05/04/2024	DESIGN AMENDED
REV A	27/02/2024	DESIGN AMENDED
revision	date	amendment

Client:
7 PRESTON ROAD ROMFORD
ESSEX RM3 7YU
Drawing Title:
PROPOSED ELEVATIONS

Scale:
AS SHOWN @ A3

Drawing No. :
PRESTON / 08 B



Date:
JULY 2023



STUDIO 15 AYLWARD CLOSE HADLEIGH
SUFFOLK IP7 5SE
TEL: 07095 857628 EMAIL: design@ncdesign.me.uk

Do not scale this drawing. Work to figured dimensions only.

This drawing is copyright of nc design and should only be reproduced with their express permission.

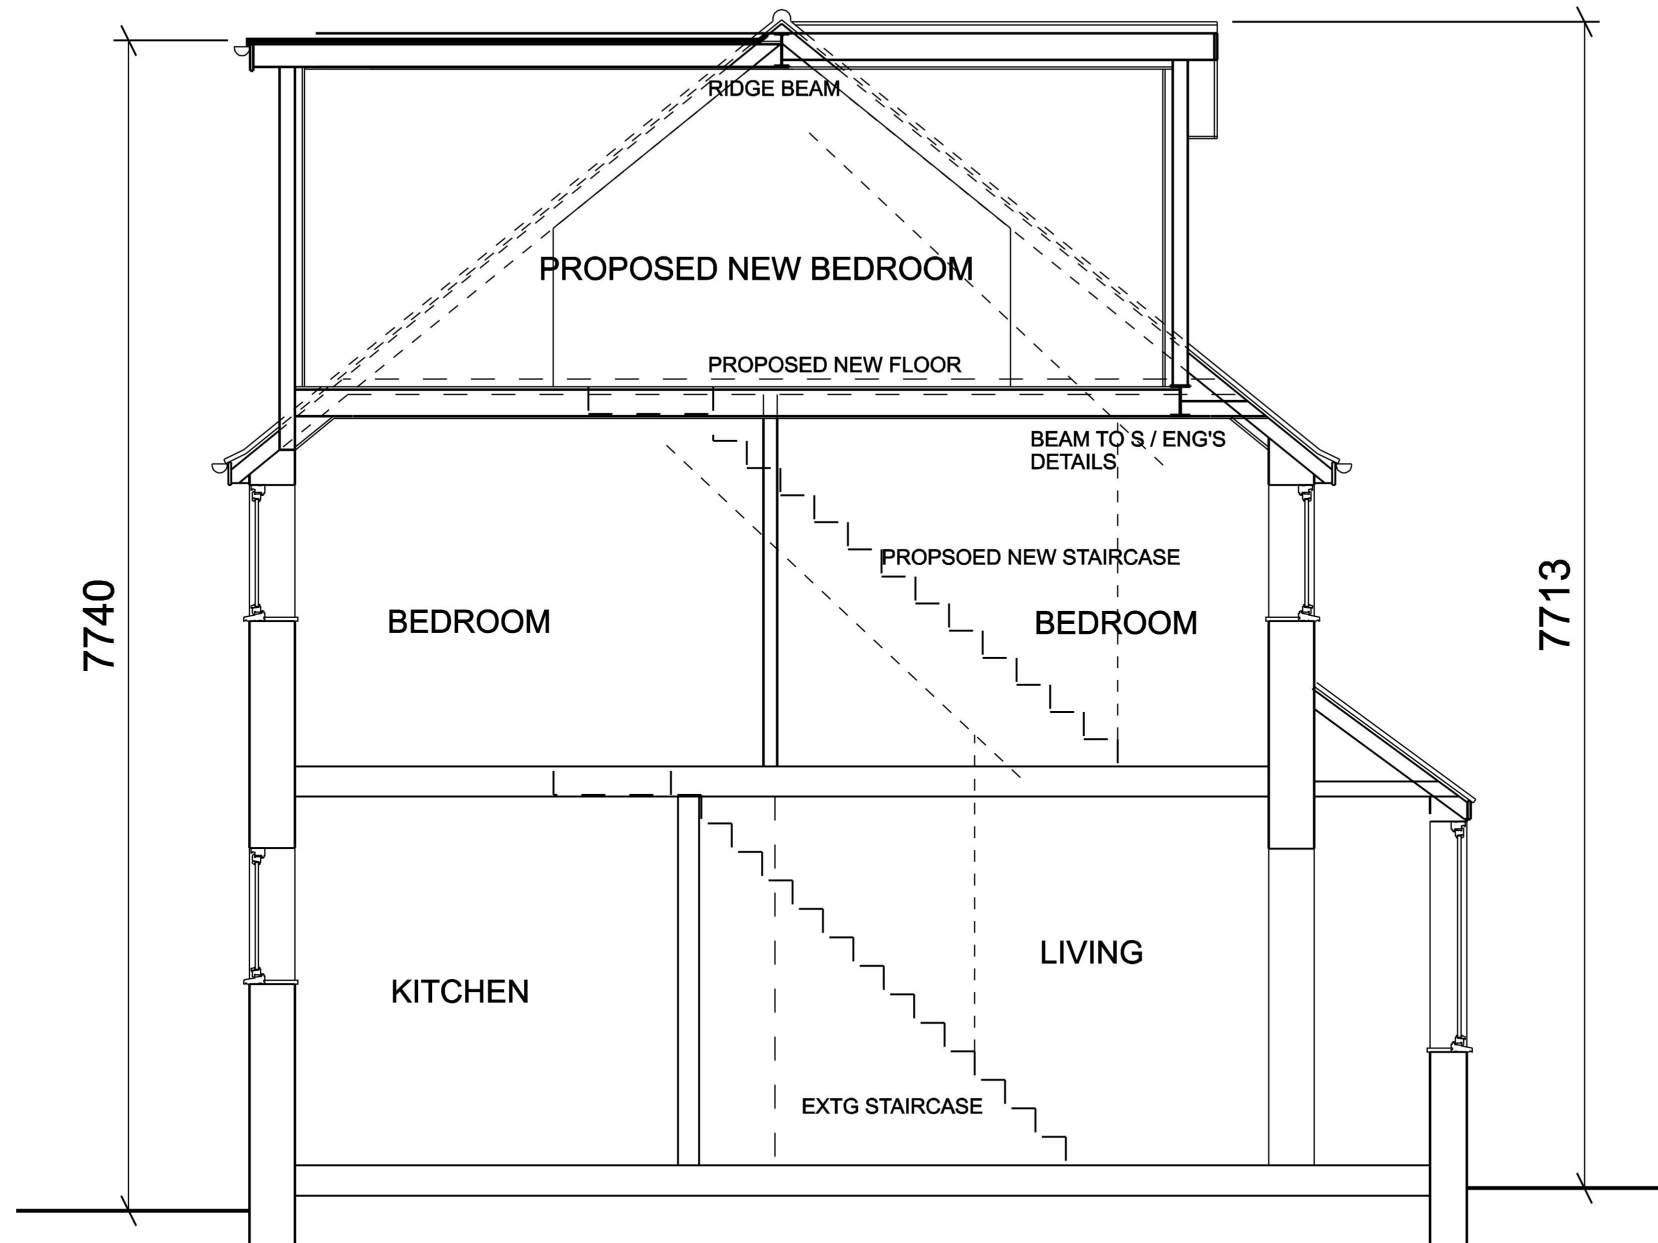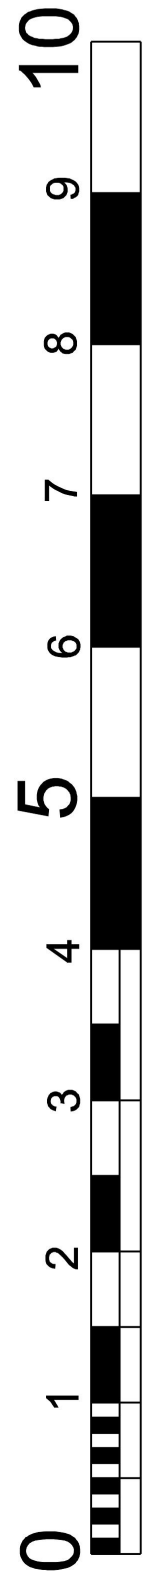

SECTION THROUGH PROPOSED HOUSE (SCALE - 1:50)

REV B	05/04/2024	DESIGN AMENDED
REV A	27/02/2024	DESIGN AMENDED
revision	date	amendment

Client:
7 PRESTON ROAD ROMFORD
ESSEX RM3 7YU
Drawing Title:
SECTION THROUGH PROPOSED HOUSE

Scale:
AS SHOWN @ A3

Drawing No. :
PRESTON / 09 B

Date:
JULY 2023





STUDIO 15 AYLWARD CLOSE HADLEIGH
SUFFOLK IP7 5SE
TEL: 07095 857828 EMAIL: design@ncdesign.me.uk

Do not scale this drawing. Work to figured dimensions only.

This drawing is copyright of nc design and should only be reproduced with their express permission.



EXISTING SITE PLAN (SCALE - 1:200)

 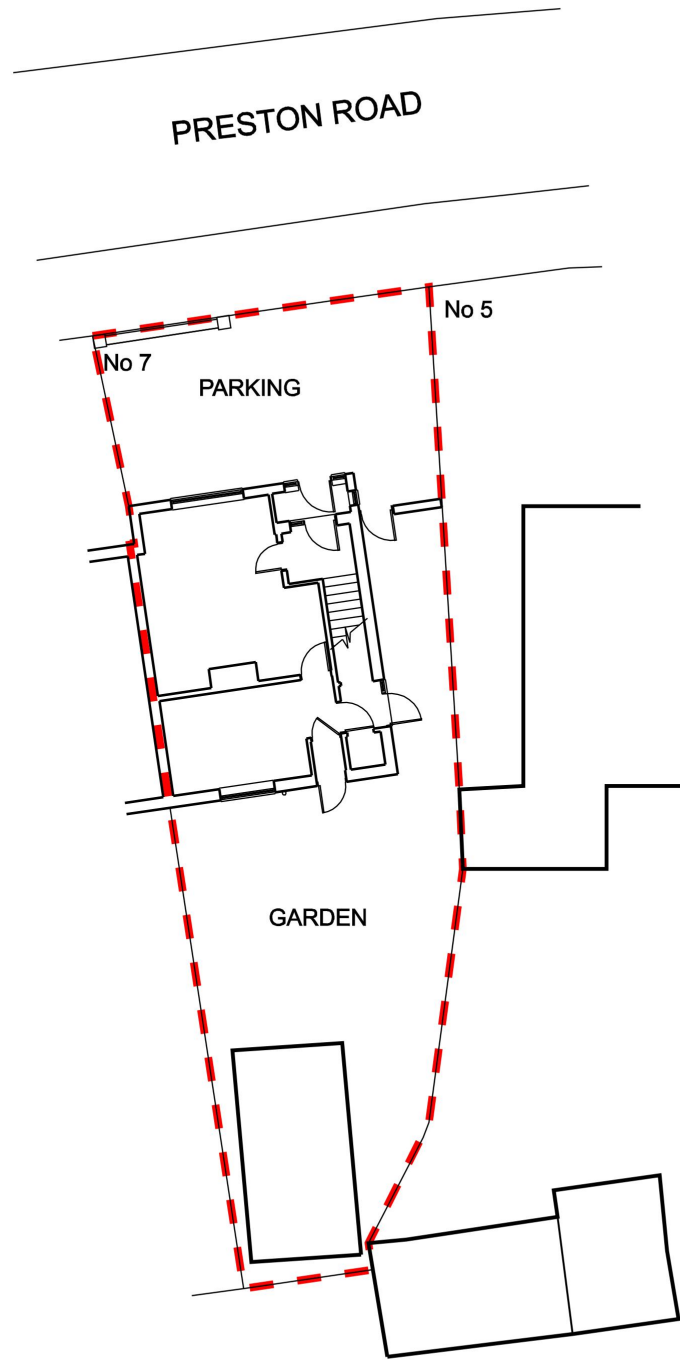

LOCATION PLAN (SCALE - 1:1250)

revision	date	amendment
Client: 7 PRESTON ROAD ROMFORD ESSEX RM3 7YU		
Drawing Title: EXISTING SITE PLAN AND LOCATION PLAN		
Scale: AS SHOWN @ A3		
Drawing No. : PRESTON / 01		
Date: JULY 2023		
		
STUDIO 15 AYLWARD CLOSE HADLEIGH SUFFOLK IP7 5SE TEL: 07095 857628 EMAIL: design@ncdesign.me.uk		

Do not scale this drawing. Work to figured dimensions only.

This drawing is copyright of nc design and should only be reproduced with their express permission.