

rev	revision details	date
A	For Information	03/08/23
B	For Information	09/08/23
C	For Information	14/08/23
D	Pre-Application	21/10/23
E	Pre-Application	05/12/23
F	Planning Application	08/03/24
G	Planning Application	

NOTES:
THIS DRAWING IS INDICATIVE ONLY AND MUST NOT BE REPRODUCED WITHOUT PERMISSION.
THIS DRAWING IS FOR PLANNING PURPOSES ONLY AND MUST NOT BE USED FOR ANY OTHER PURPOSES.
THE CONTRACTOR IS RESPONSIBLE FOR CHECKING DIMENSIONS ON SITE PRIOR TO BUILDING OR FABRICATION.


SCALE 1: 50
1m 4m
SCALE 1: 100
2m 8m
SCALE 1: 200
4m 16m
SCALE 1: 1250
25m 100m




key	risk
Job title	12 Ernest Road RM11 3JF

Drawing title
Proposed Site Plan


Job no	116	drawing no	101	revision	G
scale	@A0	Issued to	Bankole	Drawn by	ALC

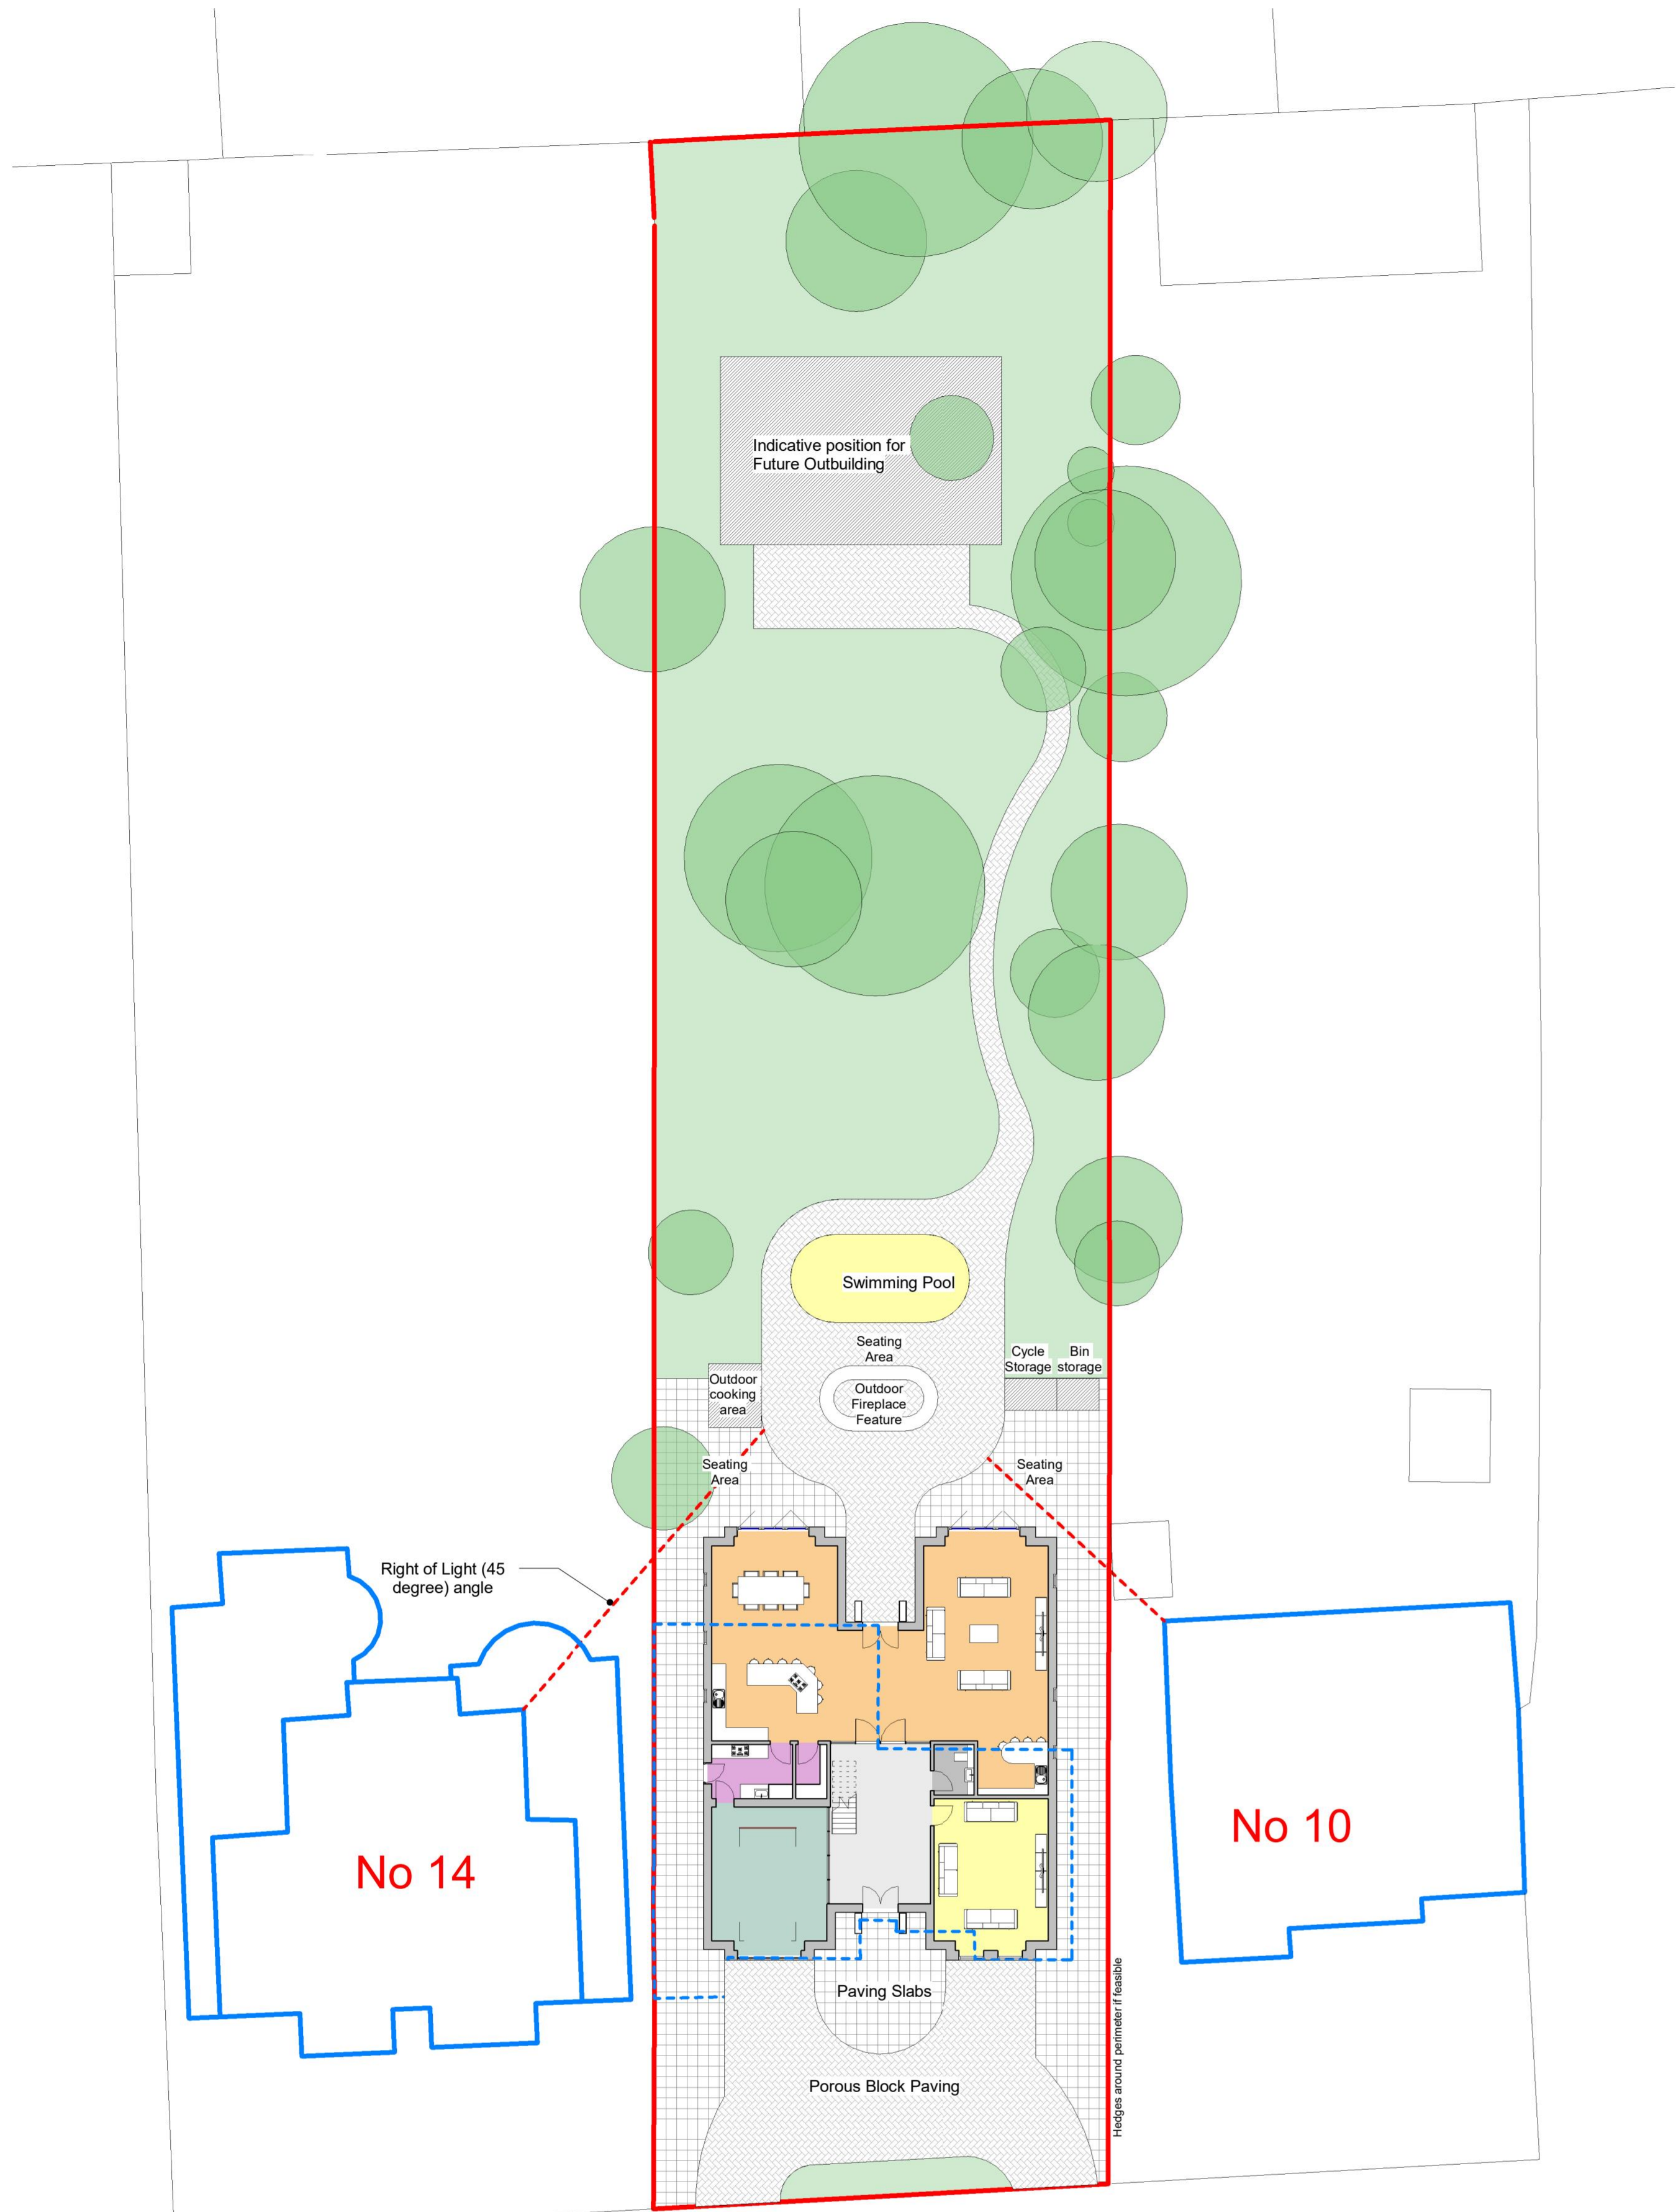

1 Proposed Site Plan 1: 200 NORTH

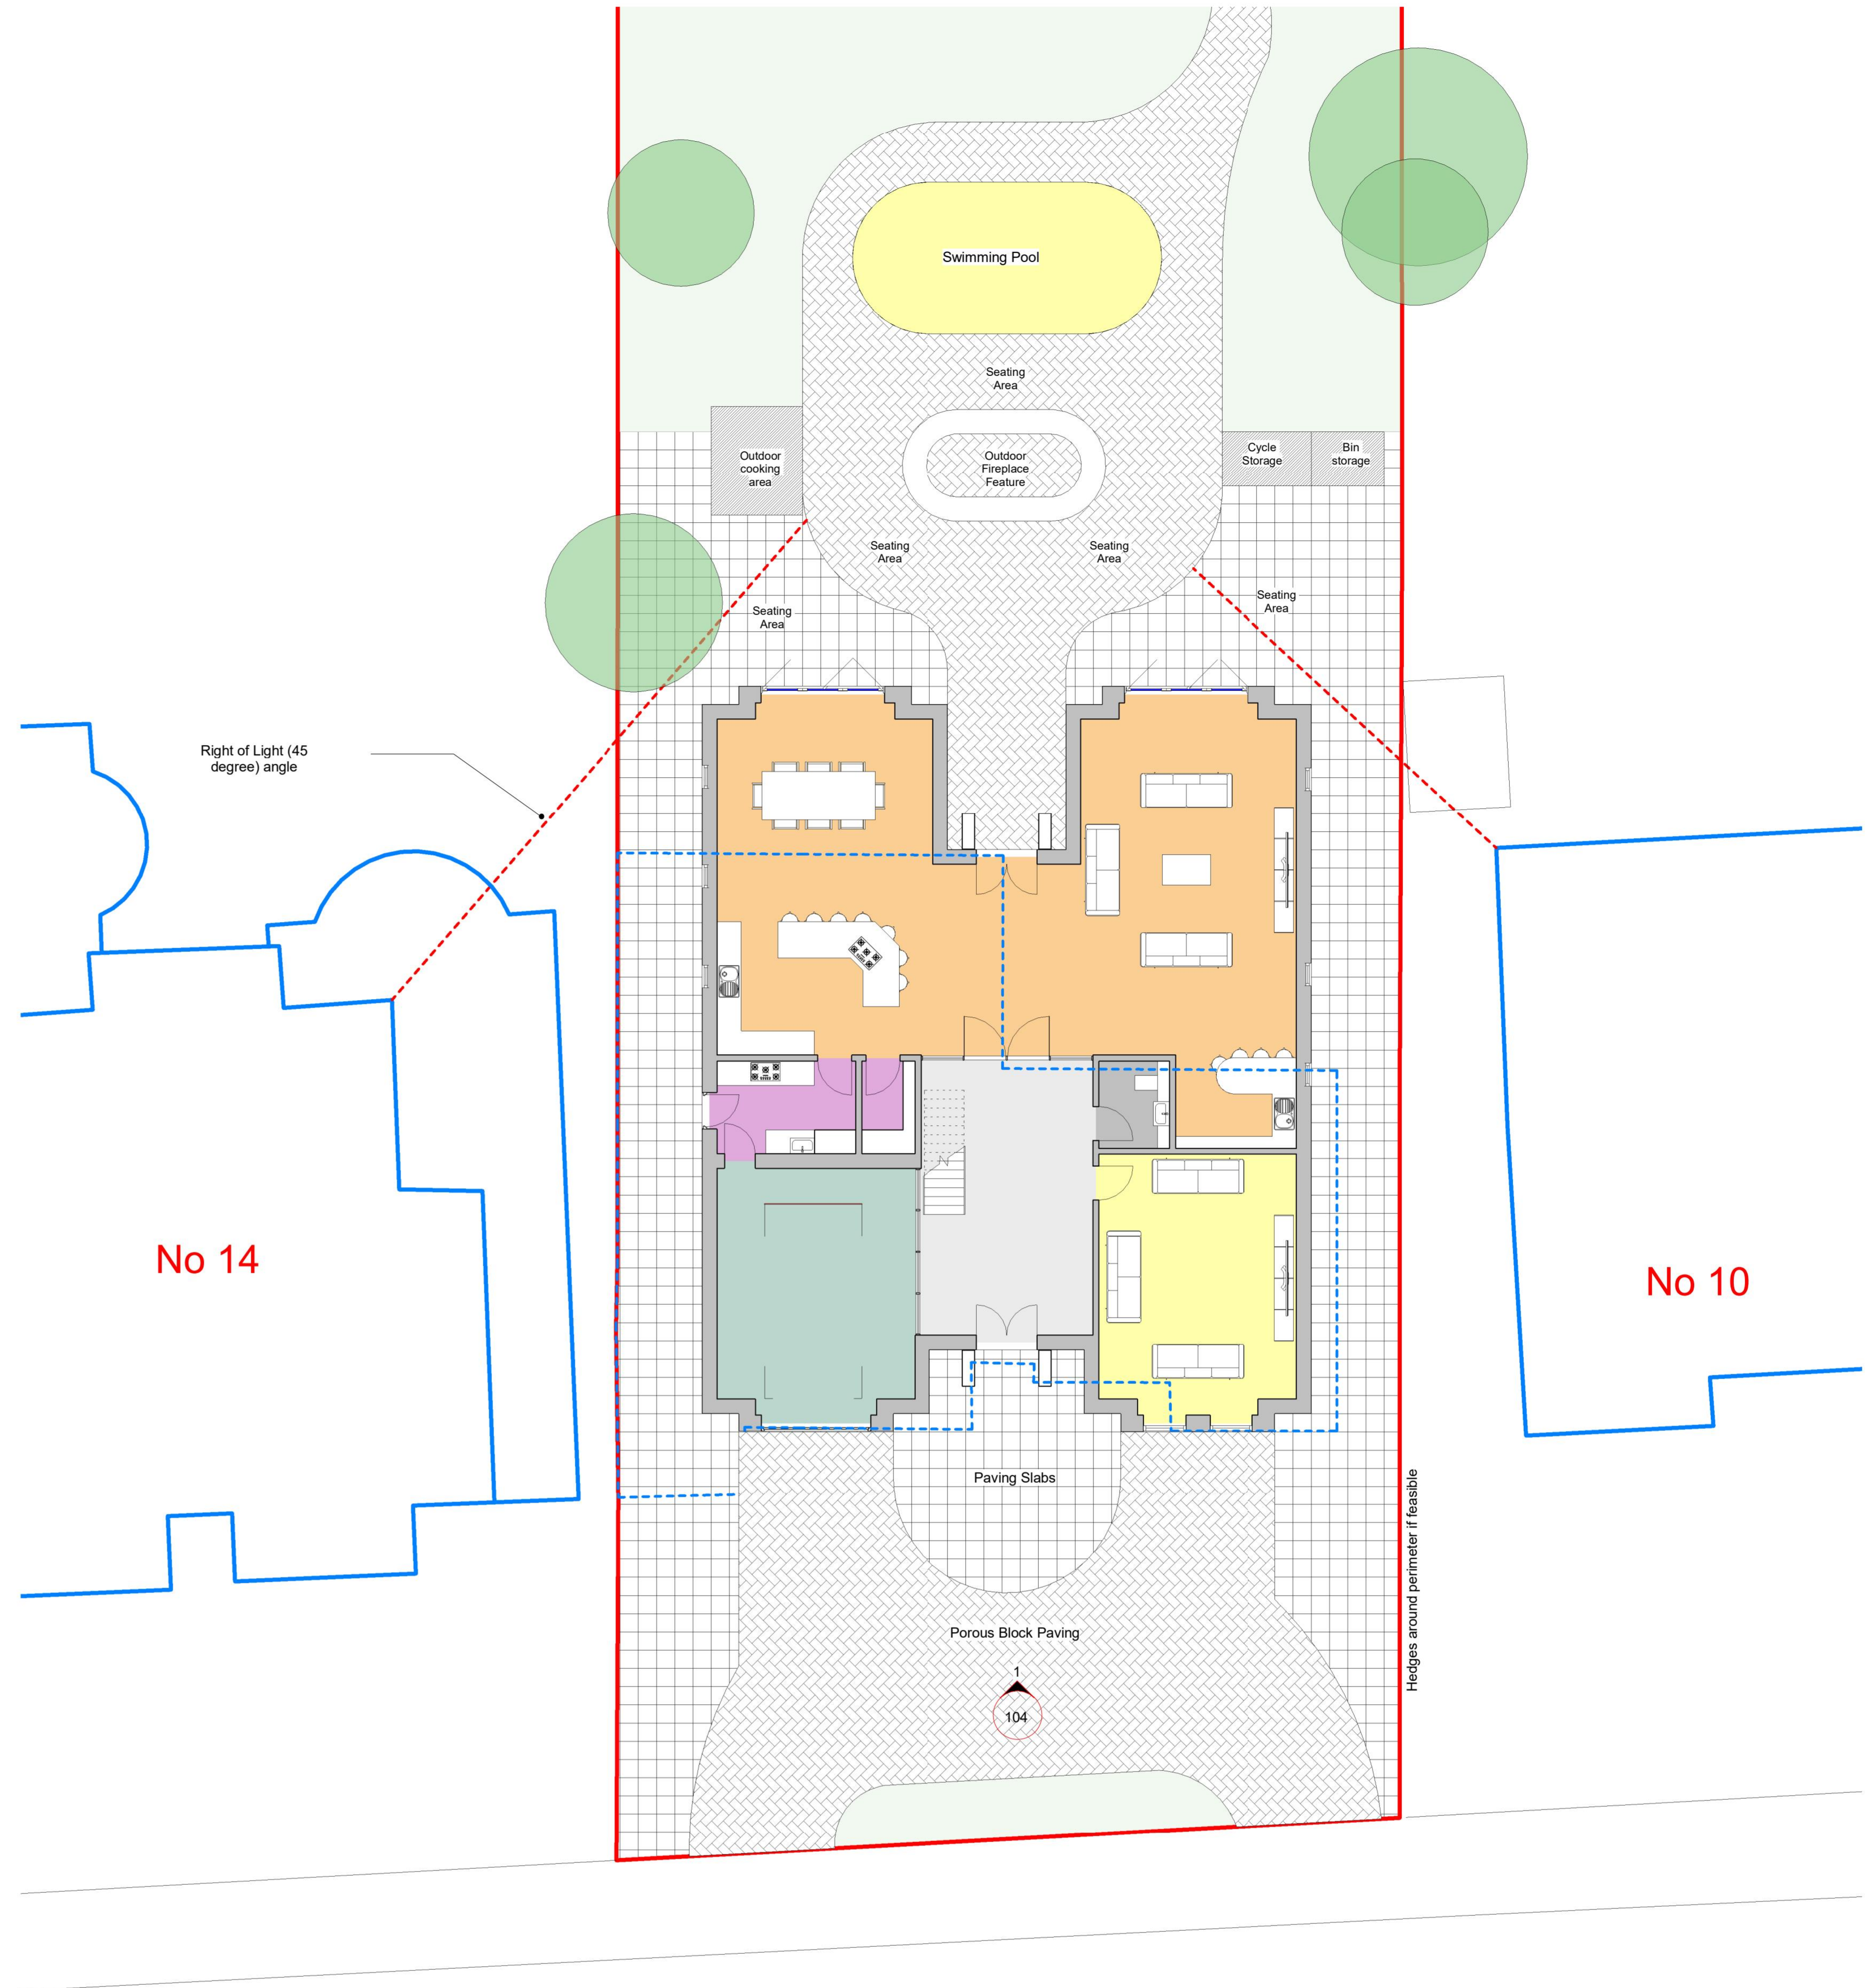

3 Proposed Site Plan 2 1: 100 NORTH

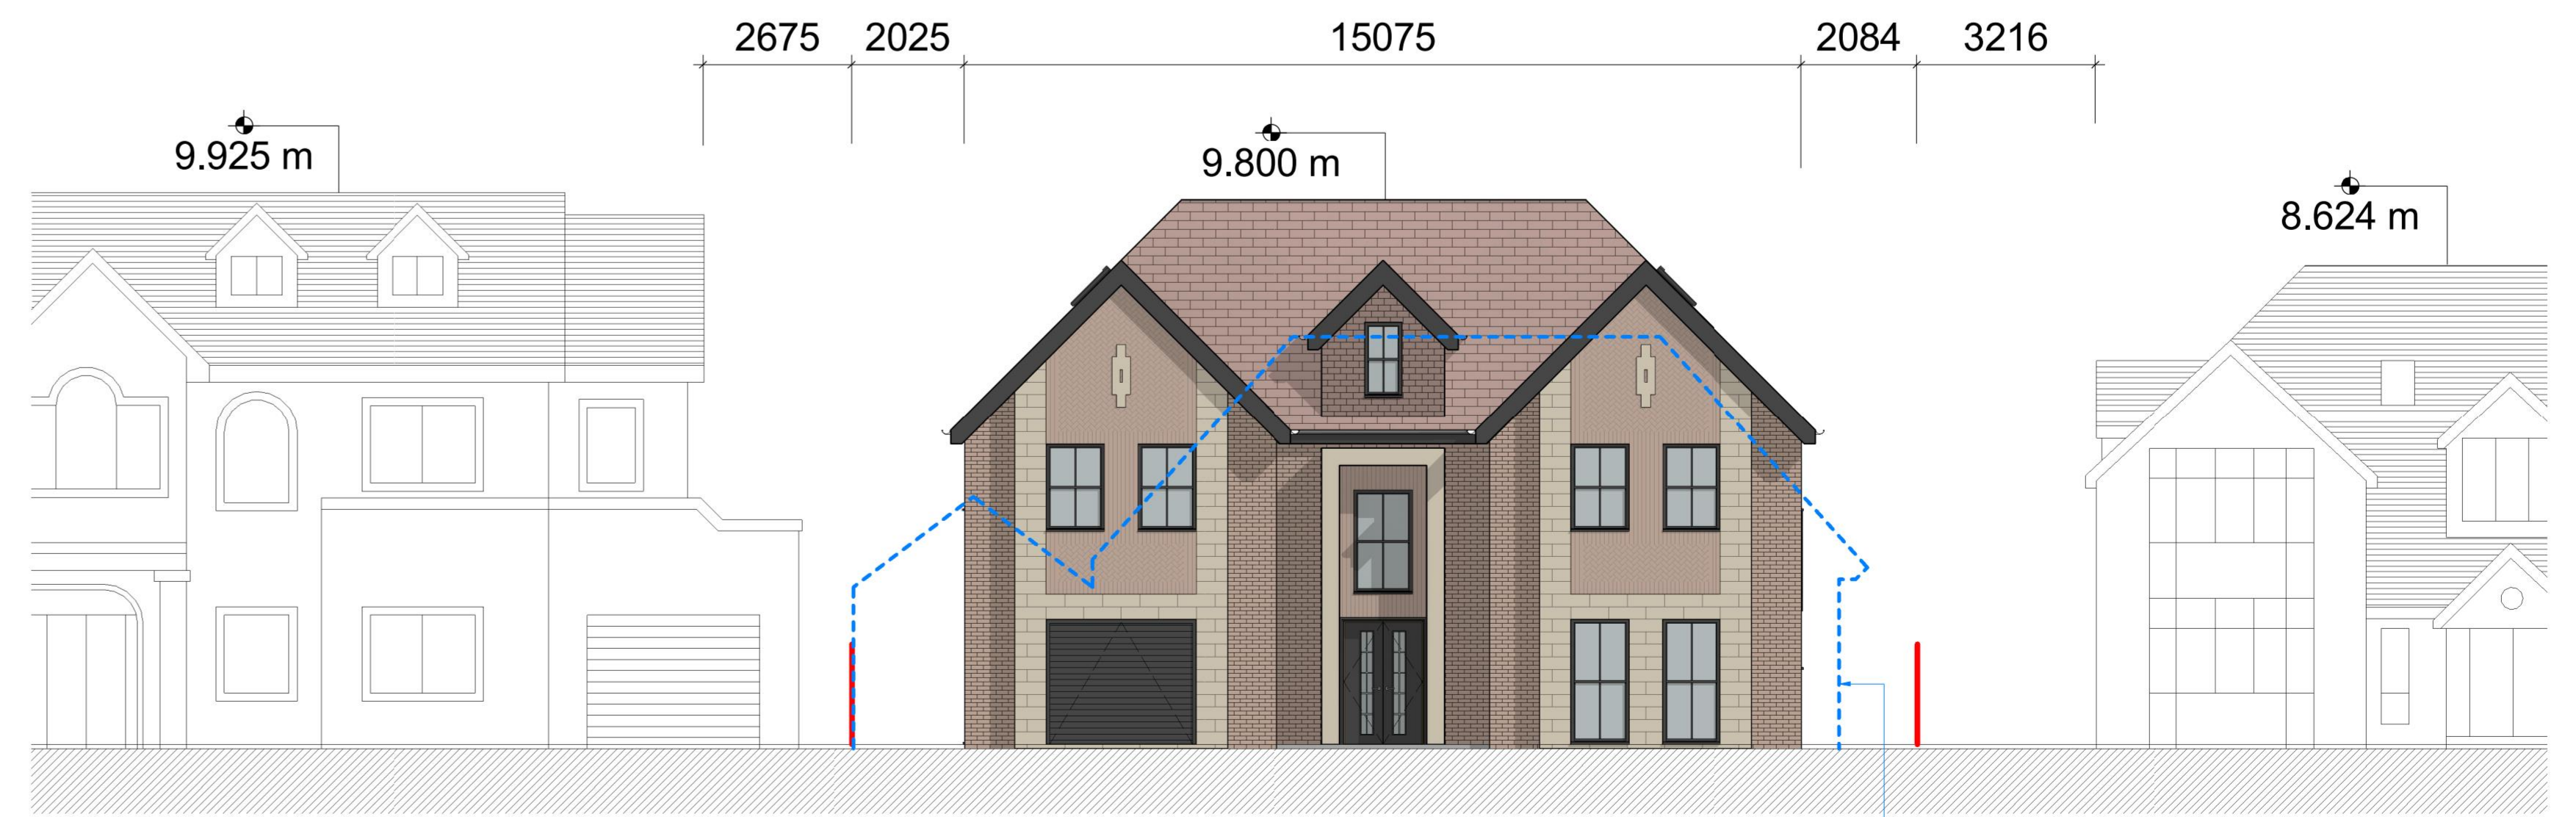

2 Street Scene / Elevation 1: 100