


rev	revision details	date
A	For Information	03/08/23
B	For Information	09/08/23
C	For Information	14/08/23
D	Pre-Application	21/10/23
E	Pre-Application	05/12/23
F	Planning Application	08/03/24
G	Planning Application	14/03/24
H	Planning Application	

NOTES:
THIS DRAWING IS INDICATIVE ONLY AND MUST NOT BE REPRODUCED WITHOUT PERMISSION.
THIS DRAWING IS FOR PLANNING PURPOSES ONLY AND MUST NOT BE USED FOR ANY OTHER PURPOSES.
THE CONTRACTOR IS RESPONSIBLE FOR CHECKING DIMENSIONS ON SITE PRIOR TO BUILDING OR FABRICATION.

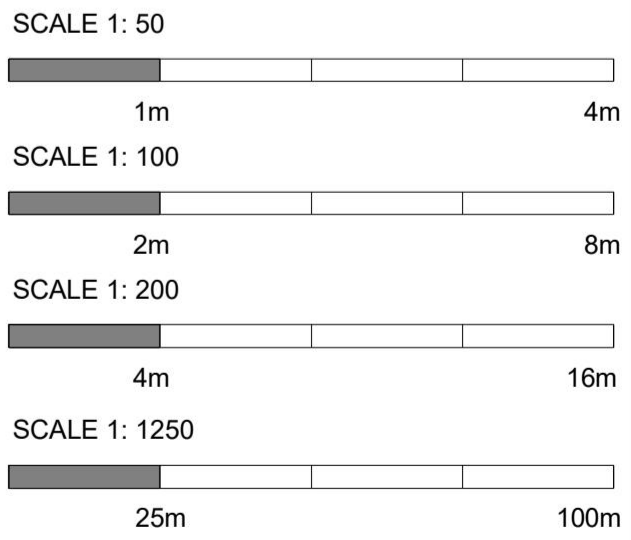

key risk


Job title

12 Ernest Road RM11 3JF


Drawing title

Proposed Site Plan


Job no	116	Drawing no	101	revision	H
scale	@A0	Issued to	Bankole	Drawn by	ALC

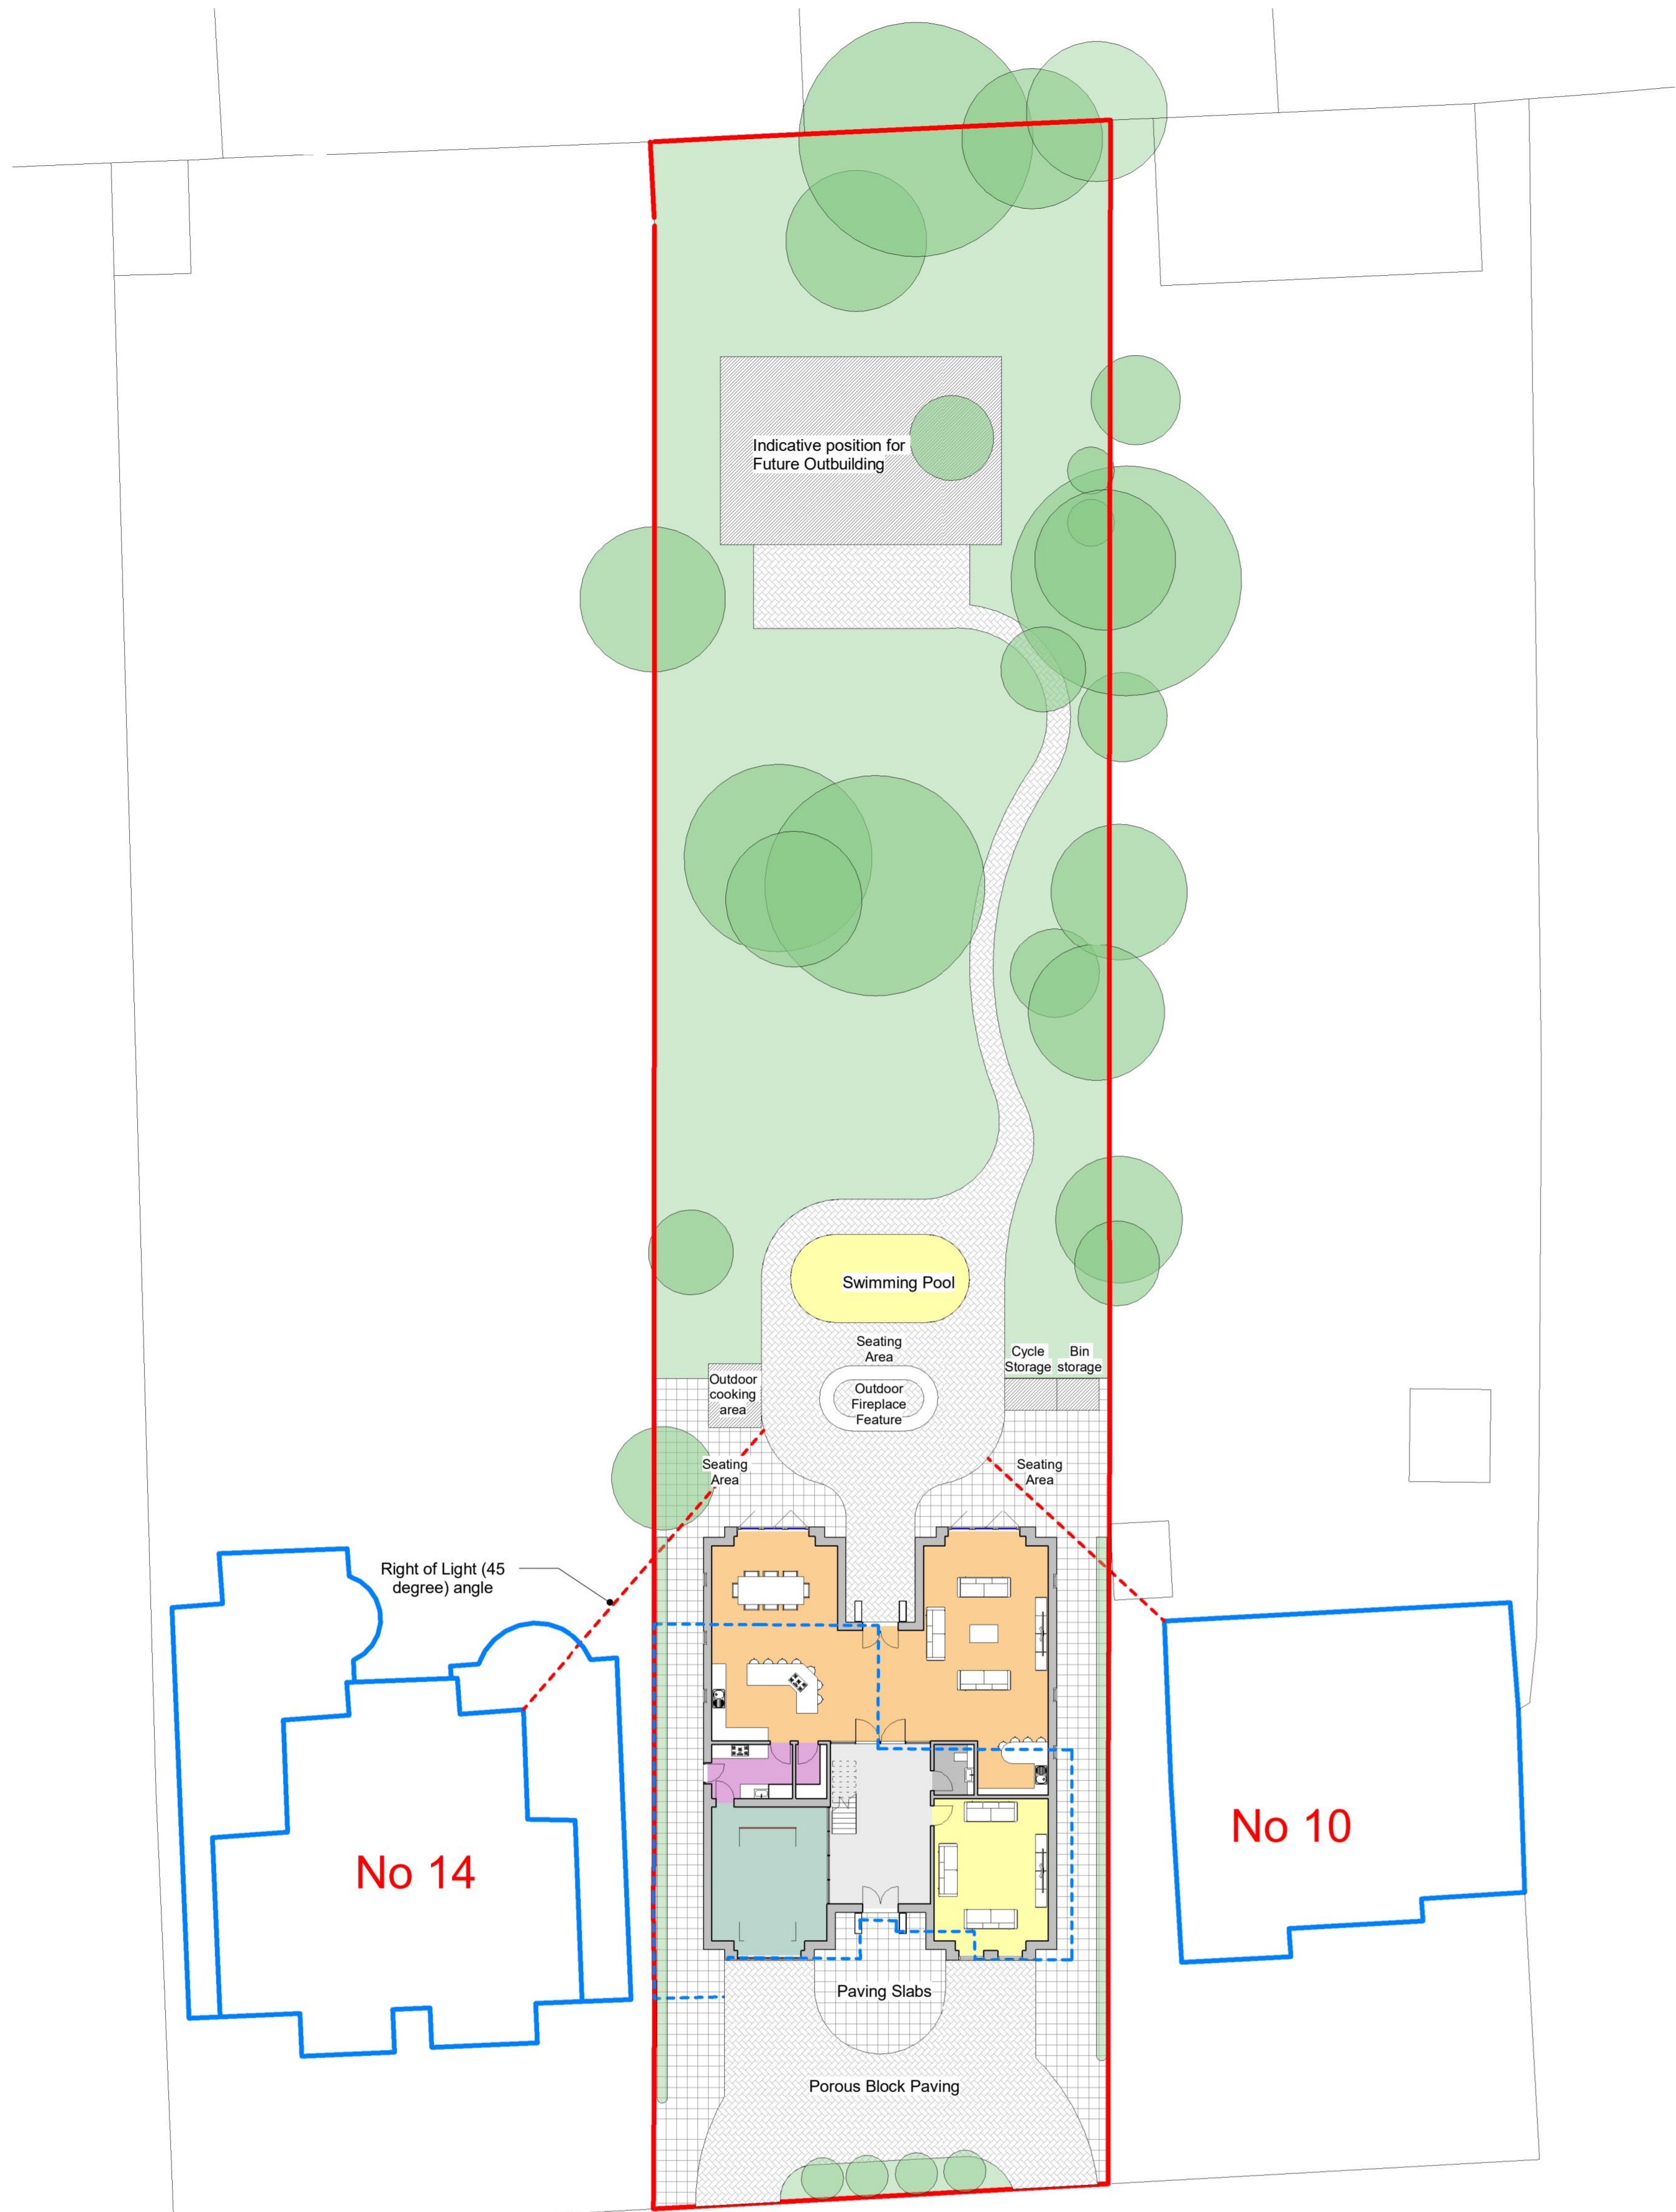

1 Proposed Site Plan 1: 200

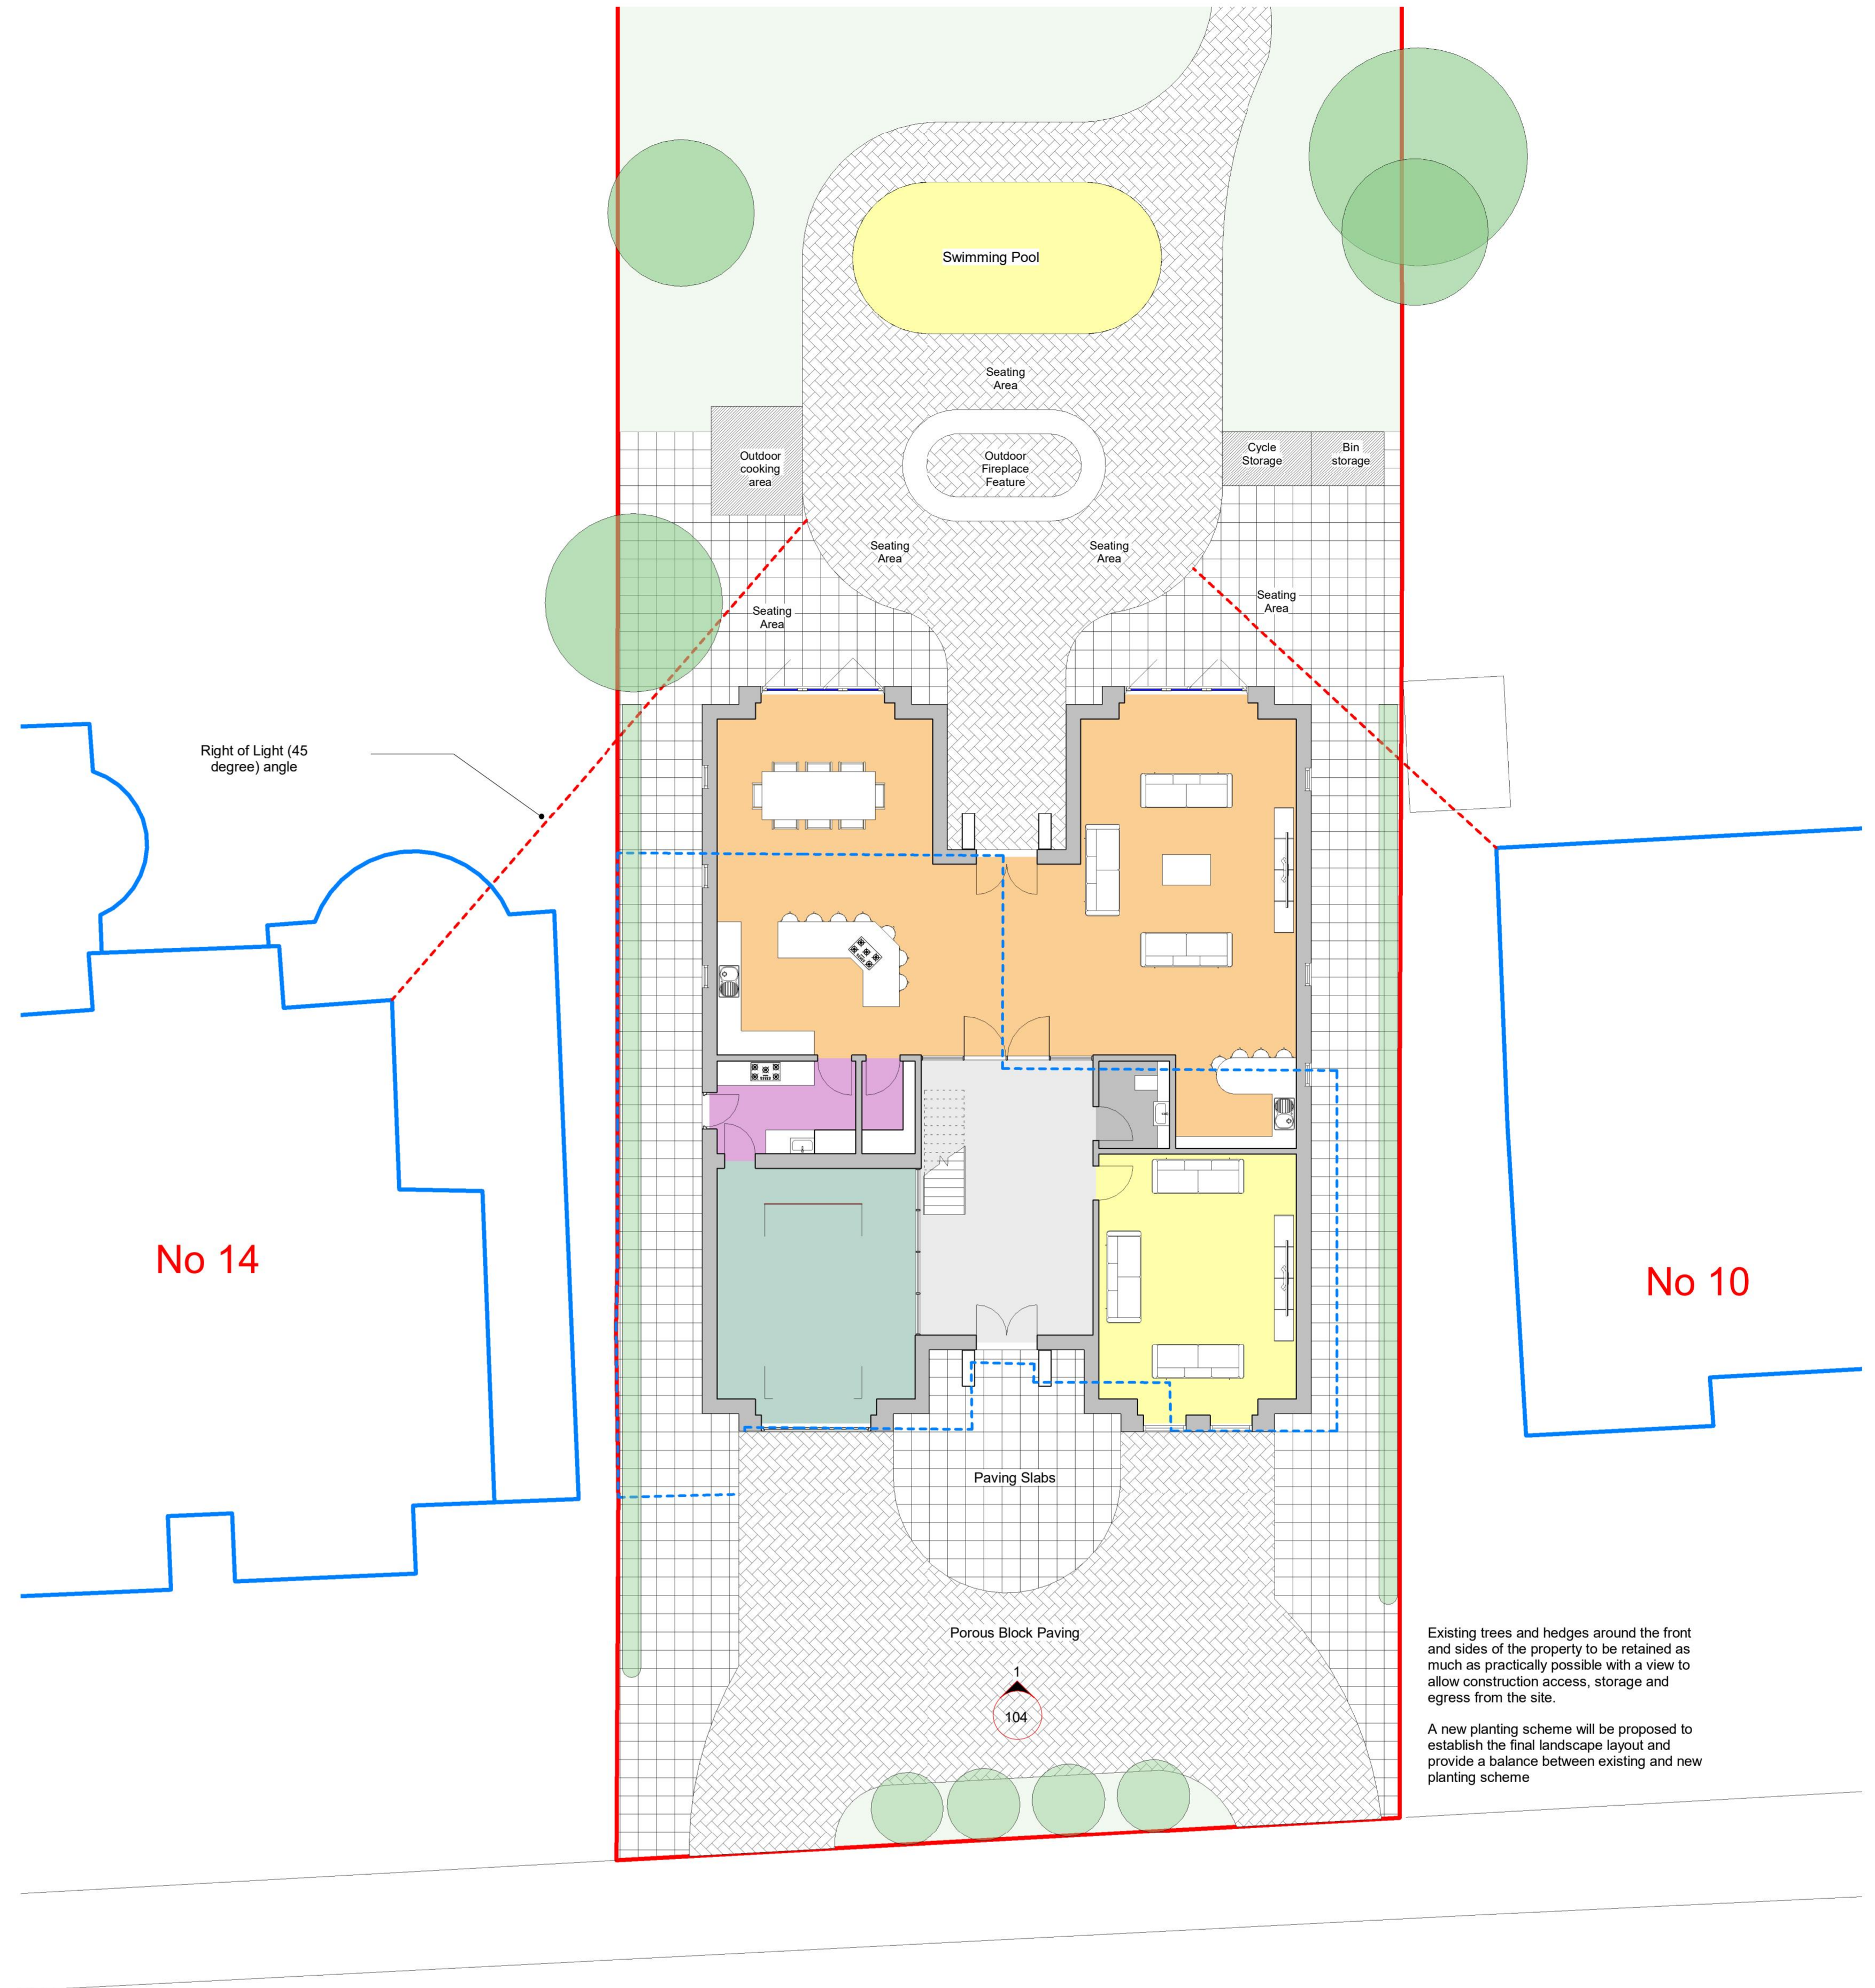

3 Proposed Site Plan 2 1: 100

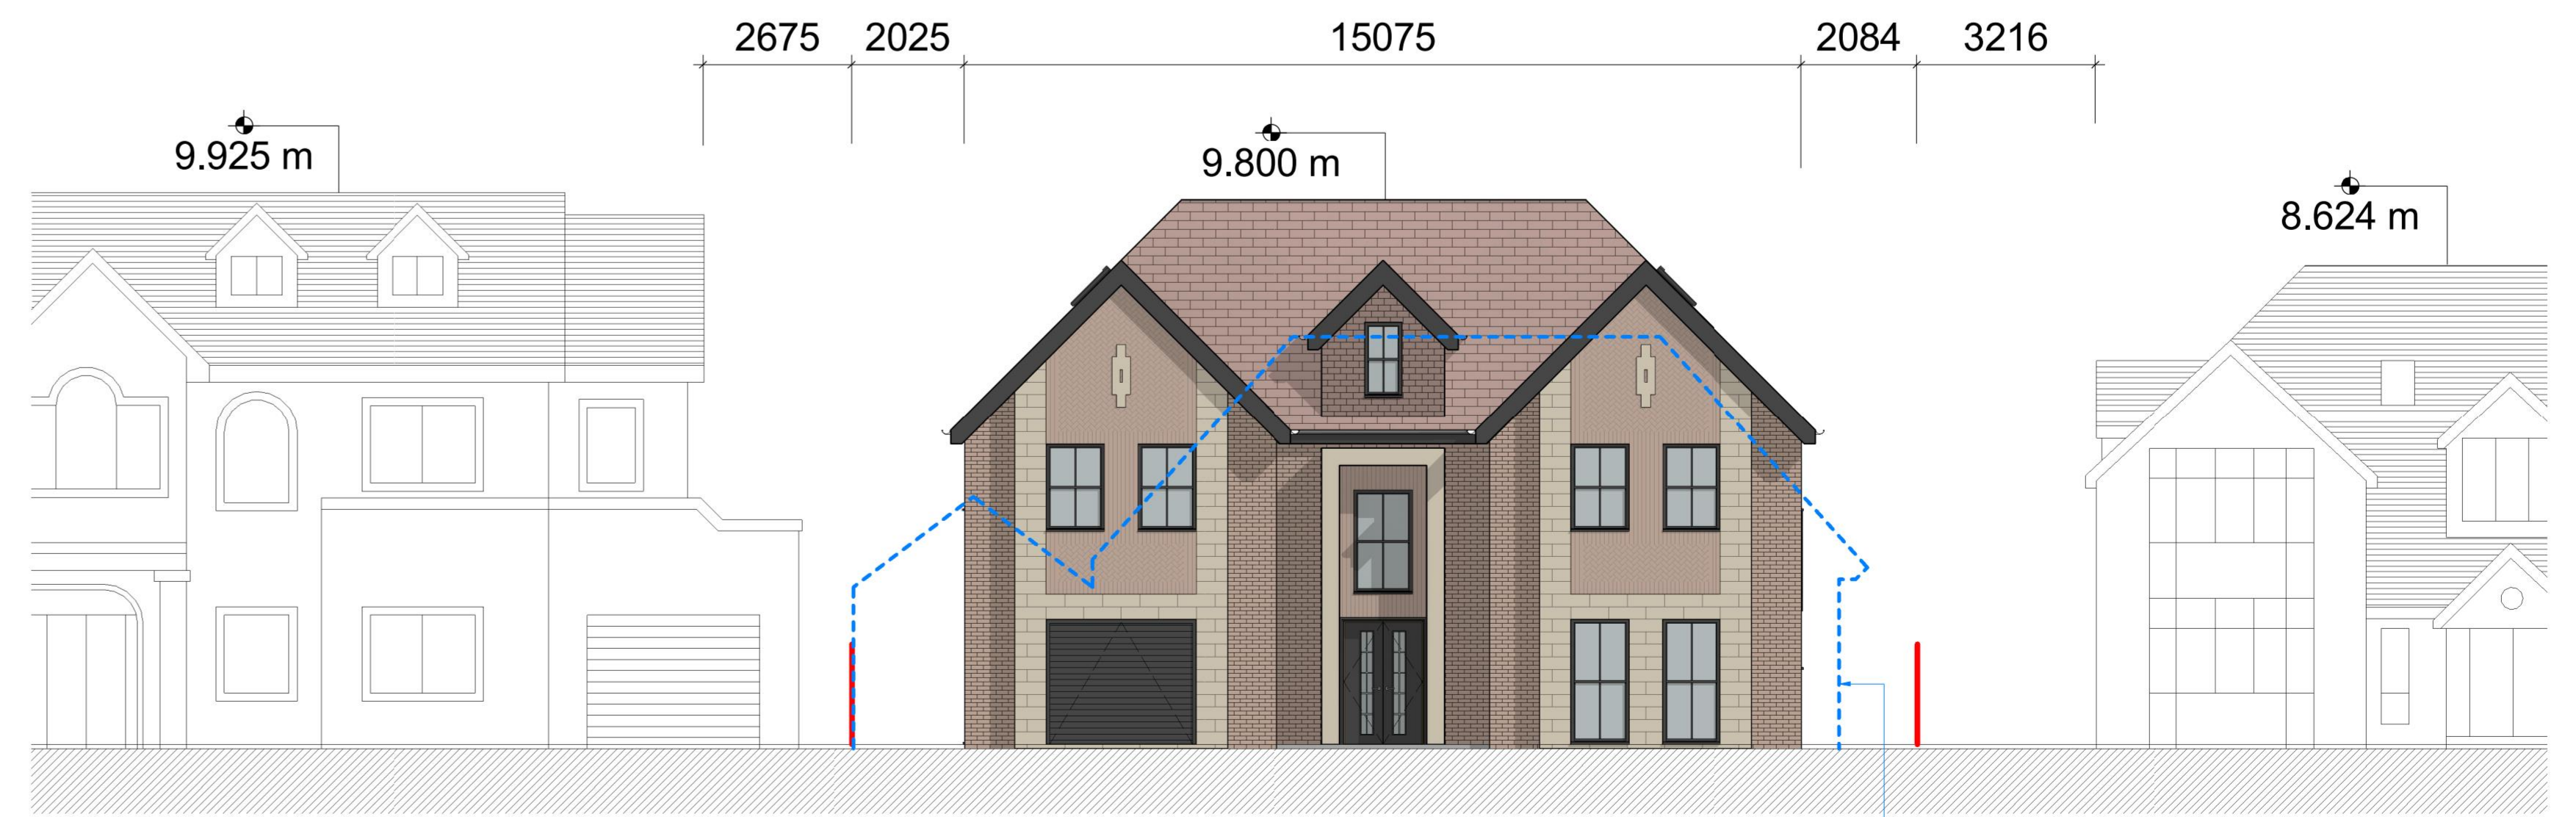

2 Street Scene / Elevation 1: 100