





PROPOSED

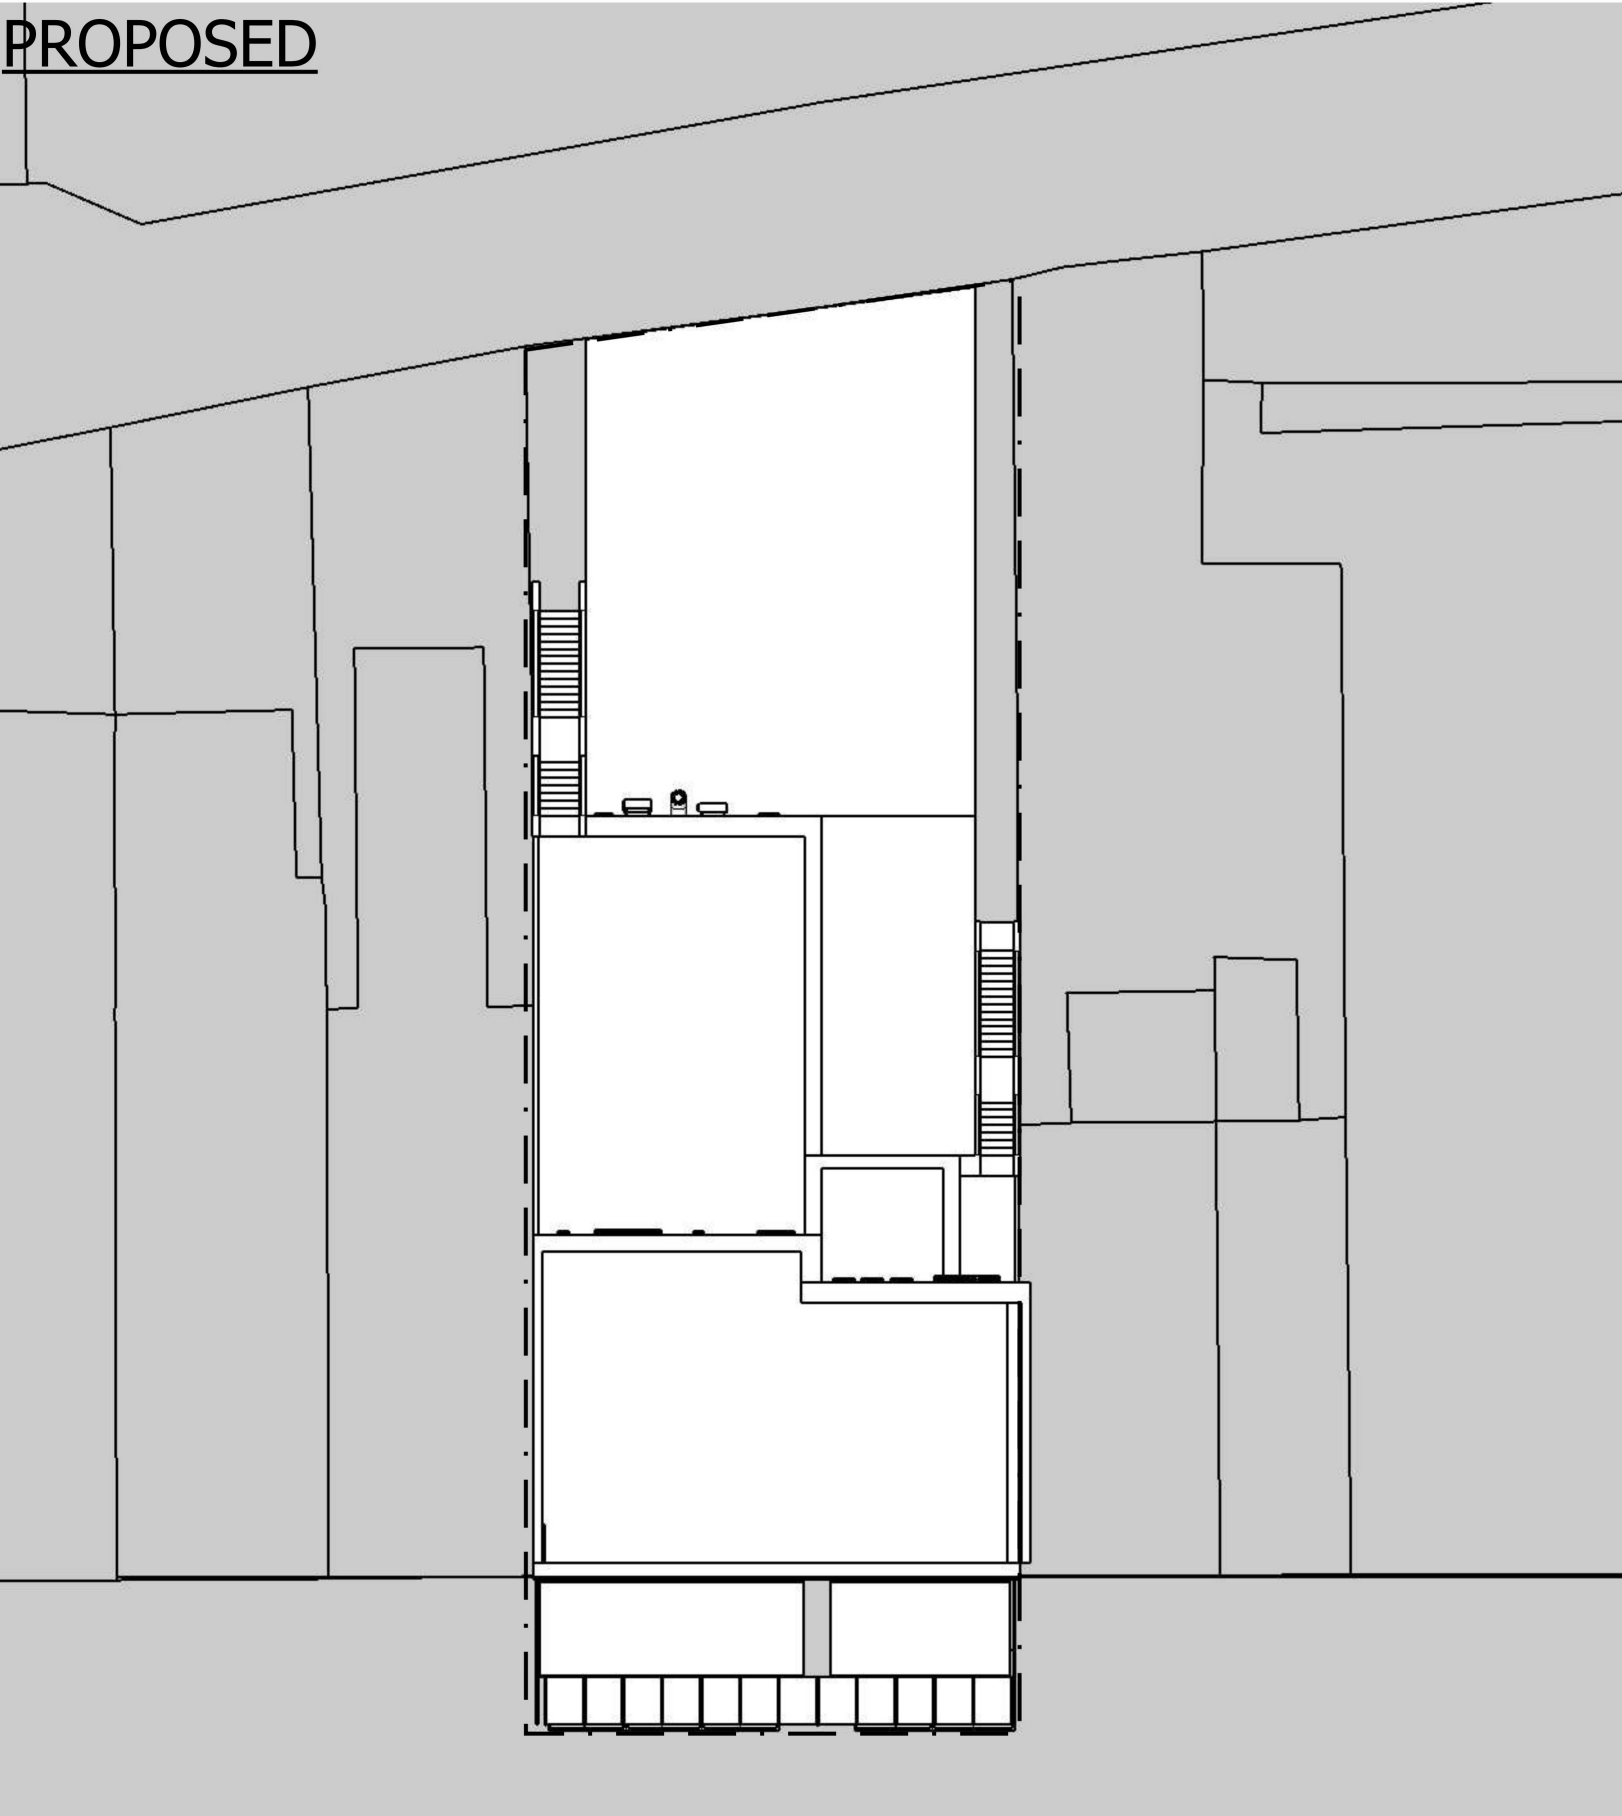

SITE PLAN 1:200

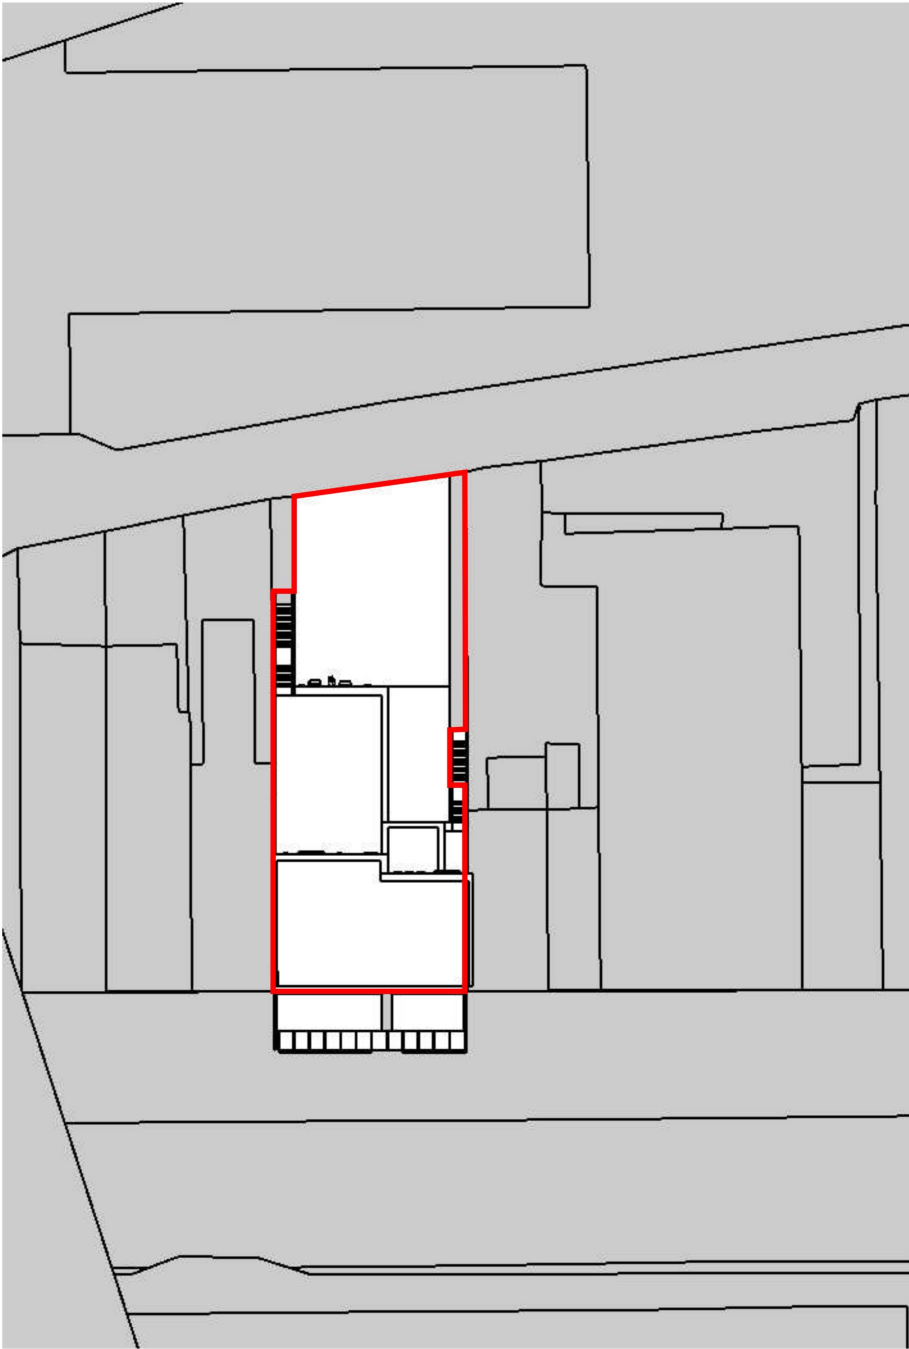

BLOCK PLAN (1:500)

 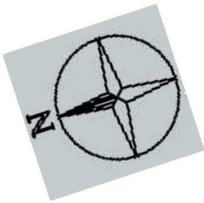

REVISION	DATE	MAY 23	B
TO LPA REQUIREMENTS			
REVISION	DATE	MAR 23	A
TO LPA REQUIREMENTS			

DRAWN BY	CK	CHECKED BY	SH
----------	----	------------	----

CLIENT
Mr Edward Xhetani

PROJECT DESCRIPTION
PROPOSED REAR EXTENSION




2-4c Jubilee House, 3 The Drive, Brentwood, Essex, CM13 3FR
Tel: 01277 725252
Email: info@2-4c.co.uk
Web: http://2-4c.co.uk

IF THIS LINE ABOVE MEASURES 100mm THE DRAWING IS SCALED AS SHOWN
DO NOT SCALE FROM THIS DRAWING. ALL DIMENSIONS & LEVELS TO BE CHECKED ON SITE PRIOR TO THE COMMENCEMENT OF ANY WORK. CHECK THAT THIS DRAWING IS THE LATEST REVISION. REFER ANY DISCREPANCY TO 2-4C. IF IN DOUBT ASK.
ALL DIMENSIONS ARE IN MILLIMETRES. THIS DRAWING IS COPYRIGHT


PROJECT ADDRESS
39-41 CORBETS TEY ROAD, UPMINSTER
DESCRIPTION
SITE PLAN

SCALE	1:200@A3	JOB NO.	22-618
DATE	Feb 2023	DWG.NO.	06
		REV.NO.	B

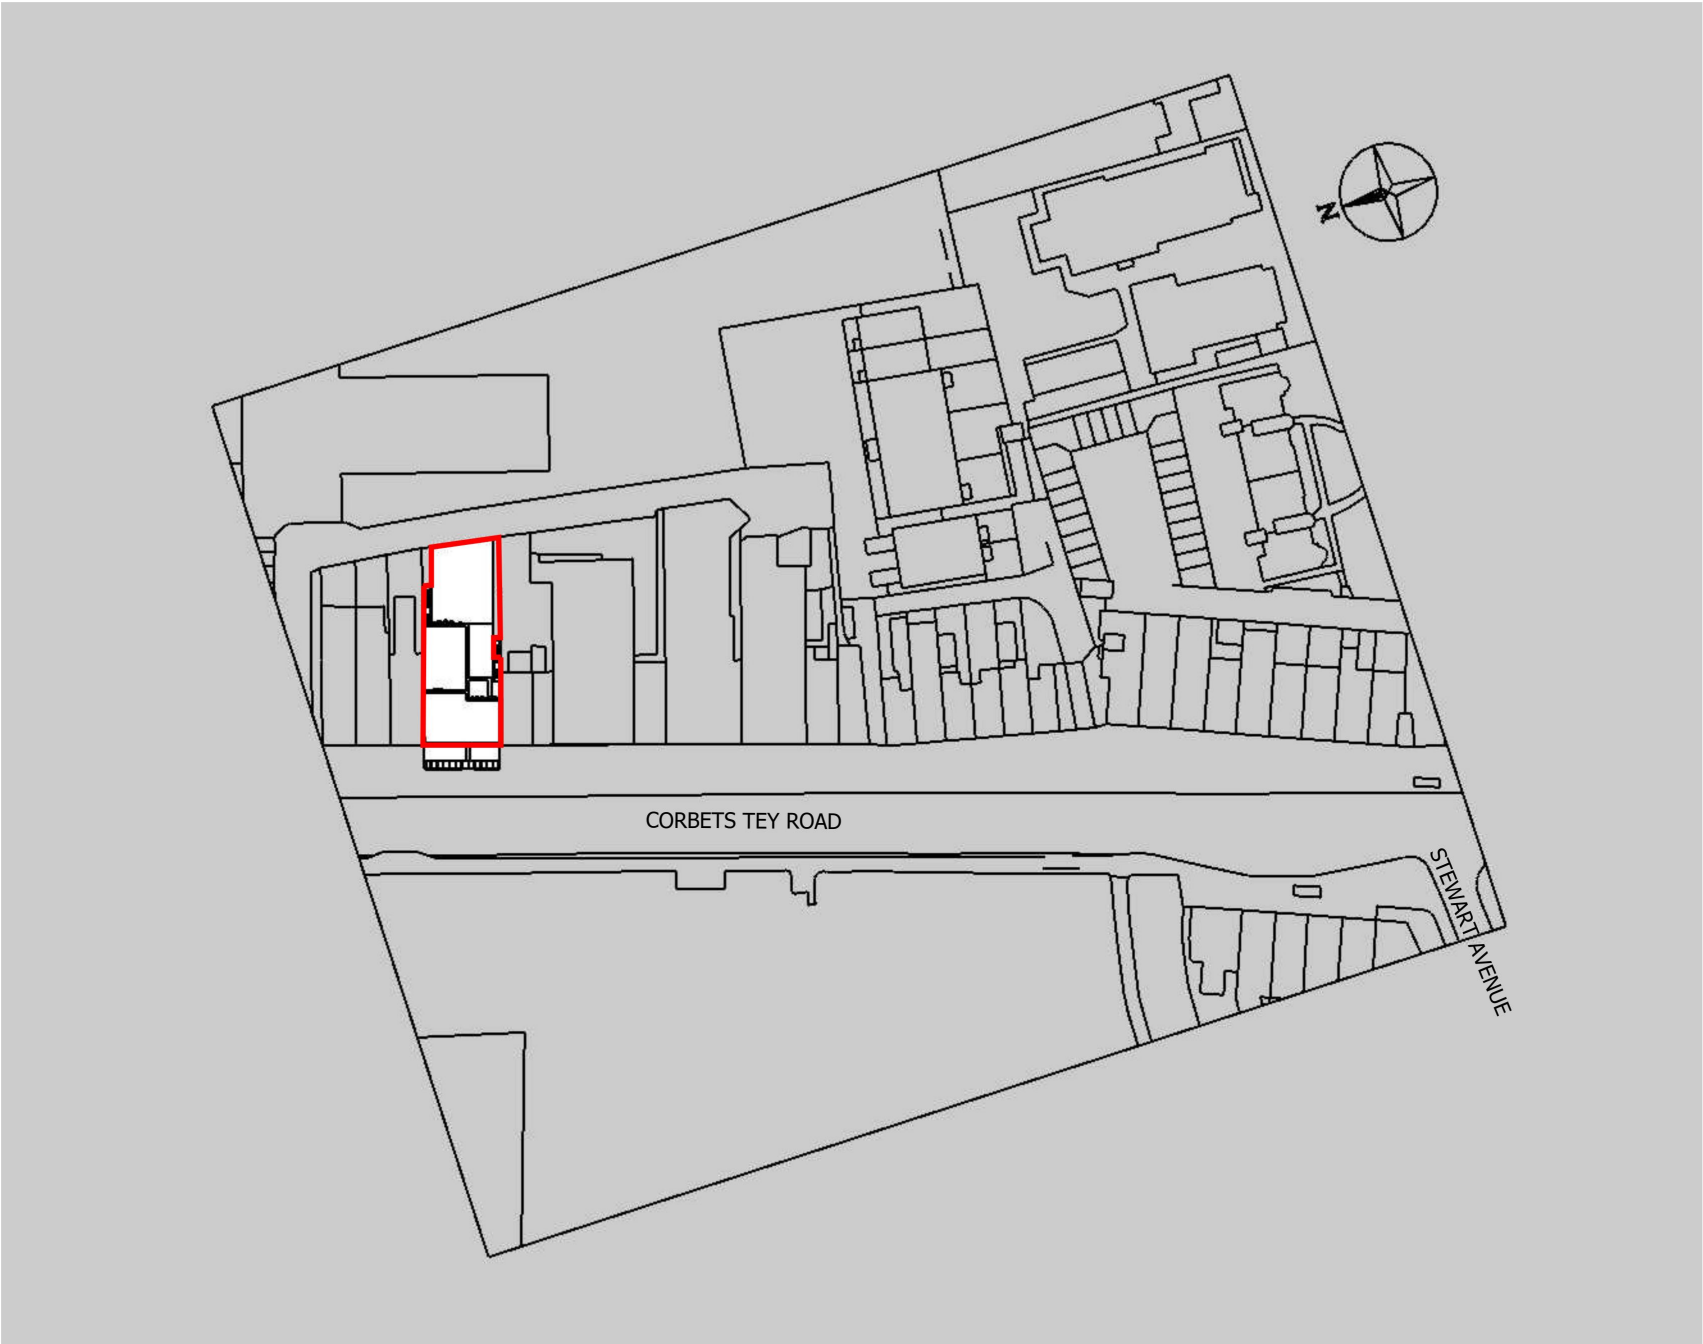


LOCATION PLAN

SCALE BAR 1:1250

 


REVISION	DATE	MAY 23	B
TO LPA REQUIREMENTS			
REVISION	DATE	MAR 23	A
TO LPA REQUIREMENTS			
DRAWN BY	CK		
DRAWN BY	SH		

EXISTING

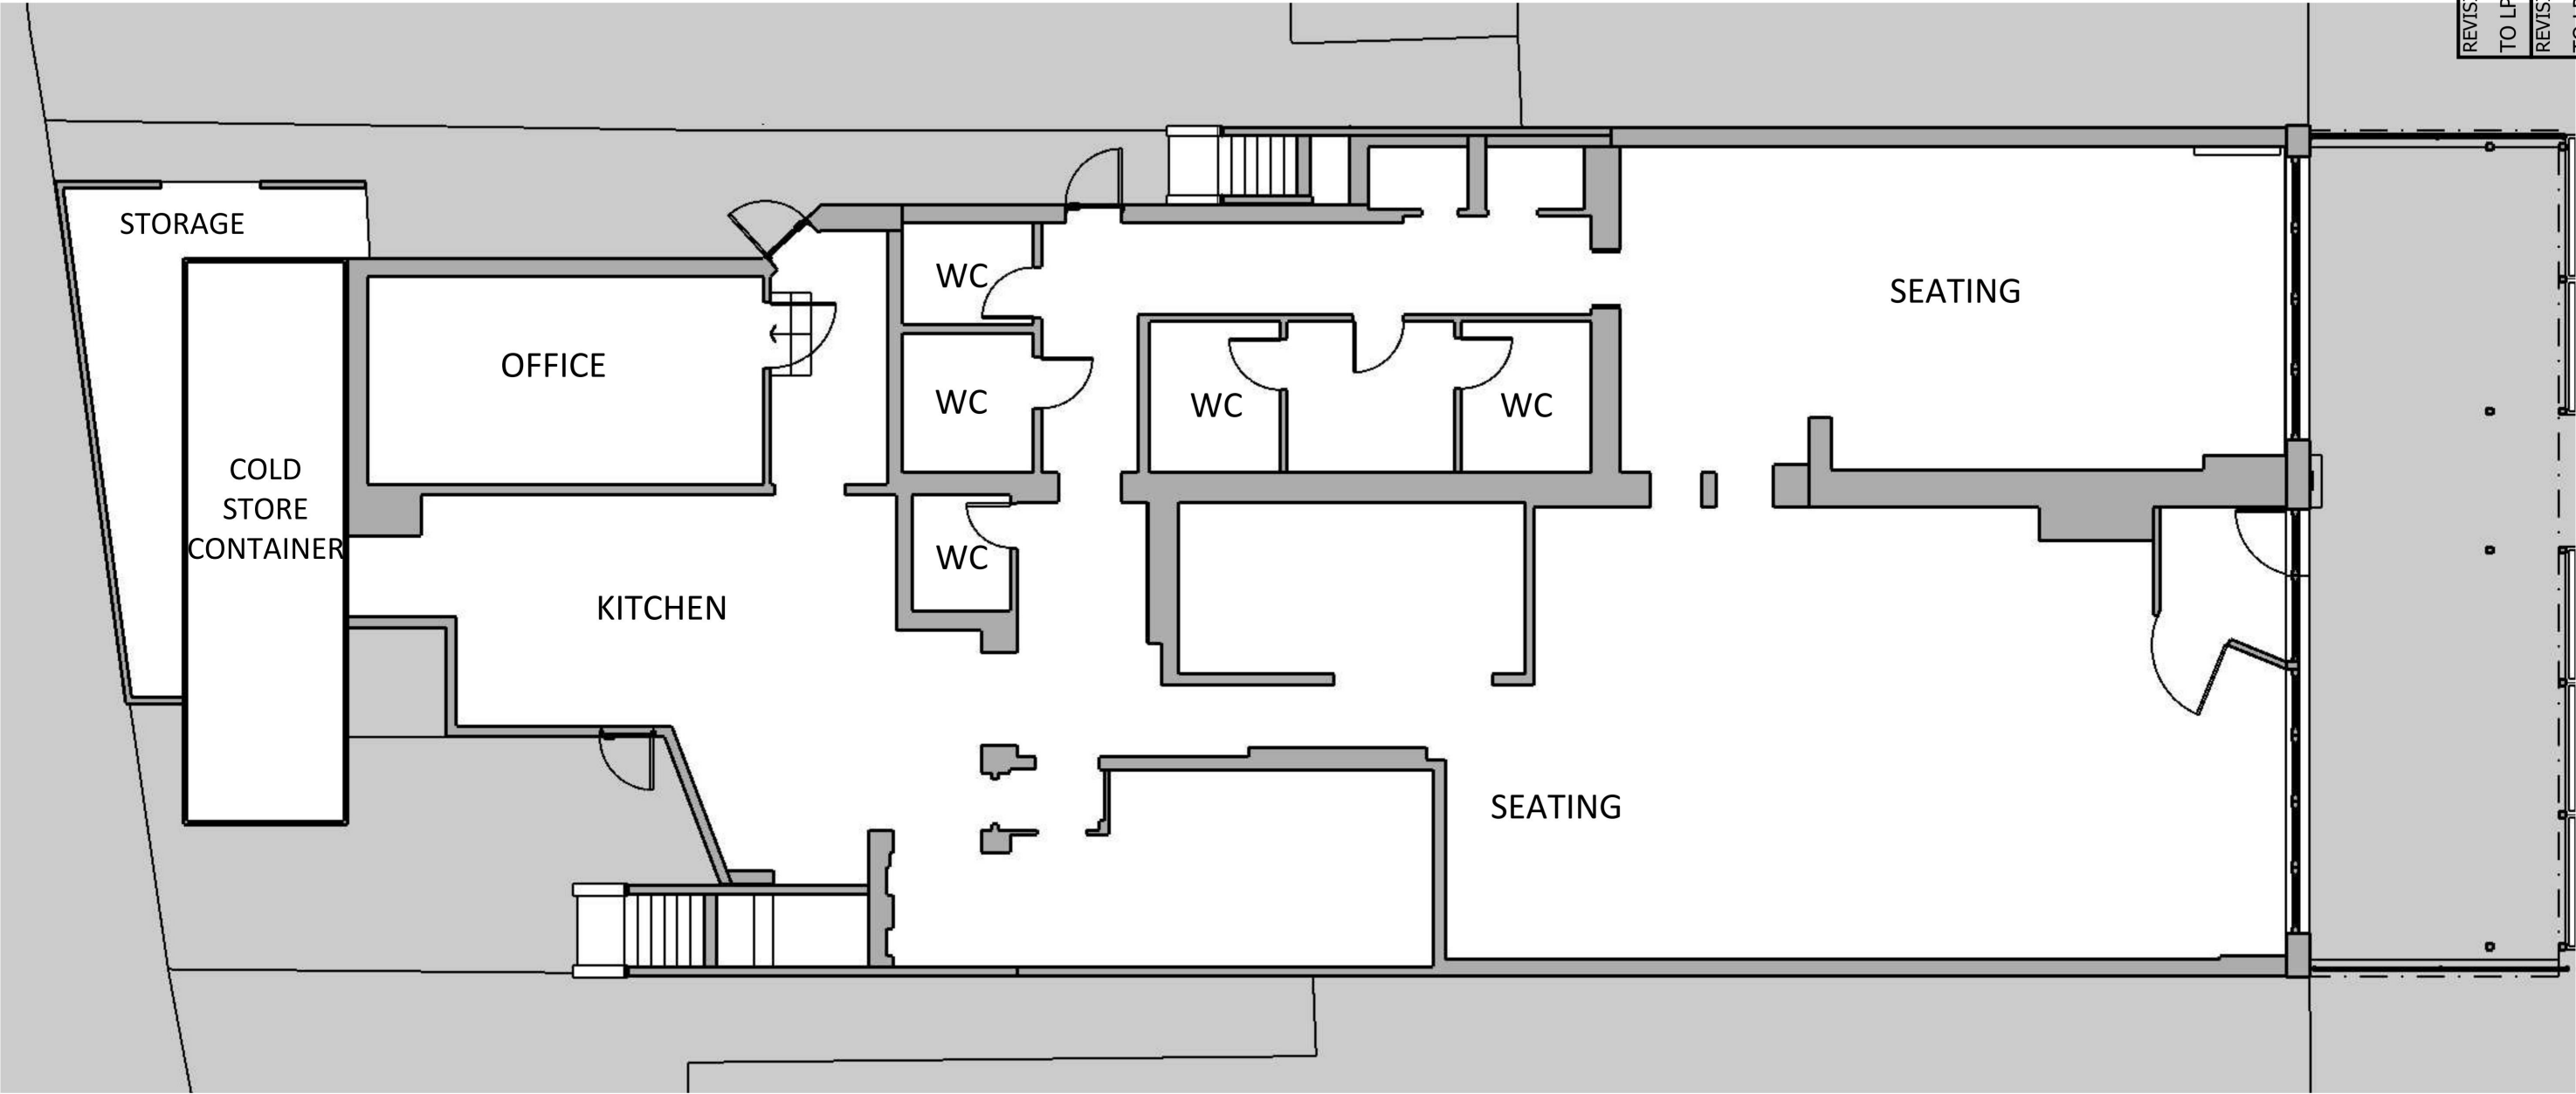

GROUND FLOOR PLAN

SCALE BAR 1:100

 

2-4c Jubilee House, 3 The Drive, Brentwood, Essex, CM13 3FR
Tel: 01277 725252
Email: info@2-4c.co.uk
Web: http://2-4c.co.uk

IF THIS LINE ABOVE MEASURES 100mm THE DRAWING IS SCALED AS SHOWN
DO NOT SCALE FROM THIS DRAWING. ALL DIMENSIONS & LEVELS TO BE CHECKED ON SITE PRIOR TO THE COMMENCEMENT OF ANY WORK. CHECK THAT THIS DRAWINGS IS THE LATEST REVISION. REFER ANY DISCREPANCY TO 2-4C. IF IN DOUPT ASK.
ALL DIMENSIONS ARE IN MILLIMETRES. THIS DRAWING IS COPYRIGHT

PROJECT ADDRESS
39-41 CORBETS TEY ROAD, UPMINSTER
DESCRIPTION
GROUND FLOOR PLAN

SCALE	JOB NO.
1:100@A3	22-618
DATE	DWG.NO.
Feb 2023	08
	REV.NO.
	B


REVISION	DATE	TO LPA REQUIREMENTS
B	MAY 23	
REVISION	DATE	TO LPA REQUIREMENTS
A	MAR 23	

DRAWN BY	CHECKED BY
CK	SH

CLIENT
Mr Edward Xhetani


PROJECT DESCRIPTION
PROPOSED REAR EXTENSION

PROPOSED

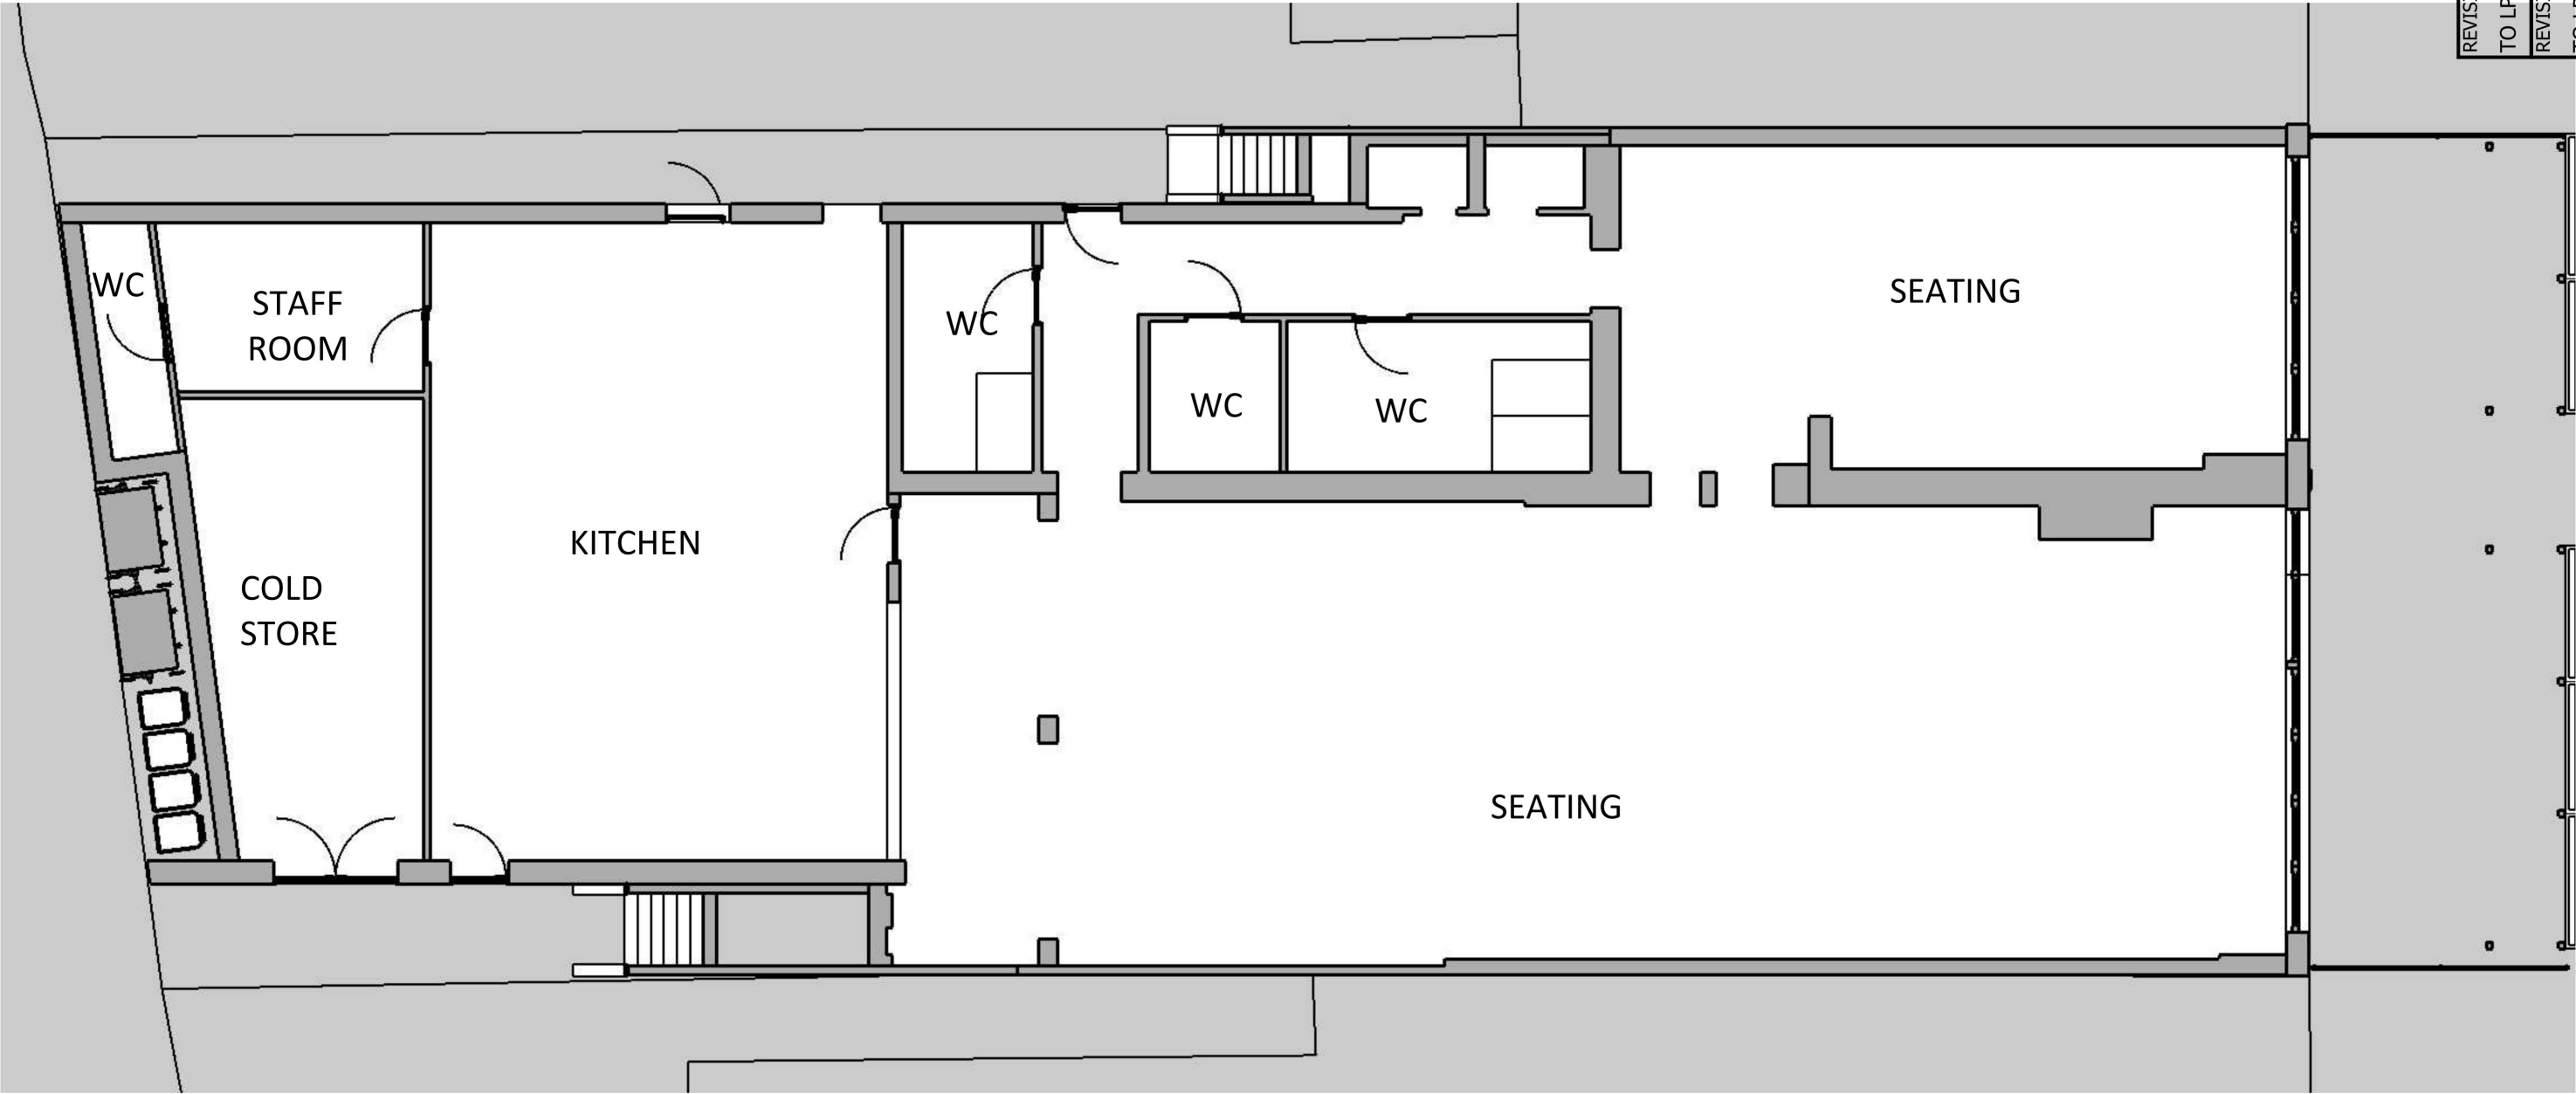

GROUND FLOOR PLAN

SCALE BAR 1:100

 

2-4c Jubilee House, 3 The Drive, Brentwood, Essex, CM13 3FR
Tel: 01277 725252
Email: info@2-4c.co.uk
Web: http://2-4c.co.uk

IF THIS LINE ABOVE MEASURES 100mm THE DRAWING IS SCALED AS SHOWN
DO NOT SCALE FROM THIS DRAWING. ALL DIMENSIONS & LEVELS TO BE CHECKED ON SITE PRIOR TO THE COMMENCEMENT OF ANY WORK. CHECK THAT THIS DRAWINGS IS THE LATEST REVISION. REFER ANY DISCREPANCY TO 2-4C. IF IN DOUPT ASK. ALL DIMENSIONS ARE IN MILLIMETRES. THIS DRAWING IS COPYRIGHT

PROJECT ADDRESS
39-41 CORBETS TEY ROAD, UPMINSTER
DESCRIPTION
GROUND FLOOR PLAN


SCALE	JOB NO.
1:100@A3	22-618
DATE	DWG. NO.
Feb 2023	09
	REV. NO.
	B

PROJECT DESCRIPTION
PROPOSED REAR EXTENSION

CLIENT
Mr Edward Xhetani

REVISION	DATE	MAY 23	B
TO LPA REQUIREMENTS			
REVISION	DATE	MAR 23	A
TO LPA REQUIREMENTS			
DRAWN BY	CK	CHECKED BY	SH

EXISTING

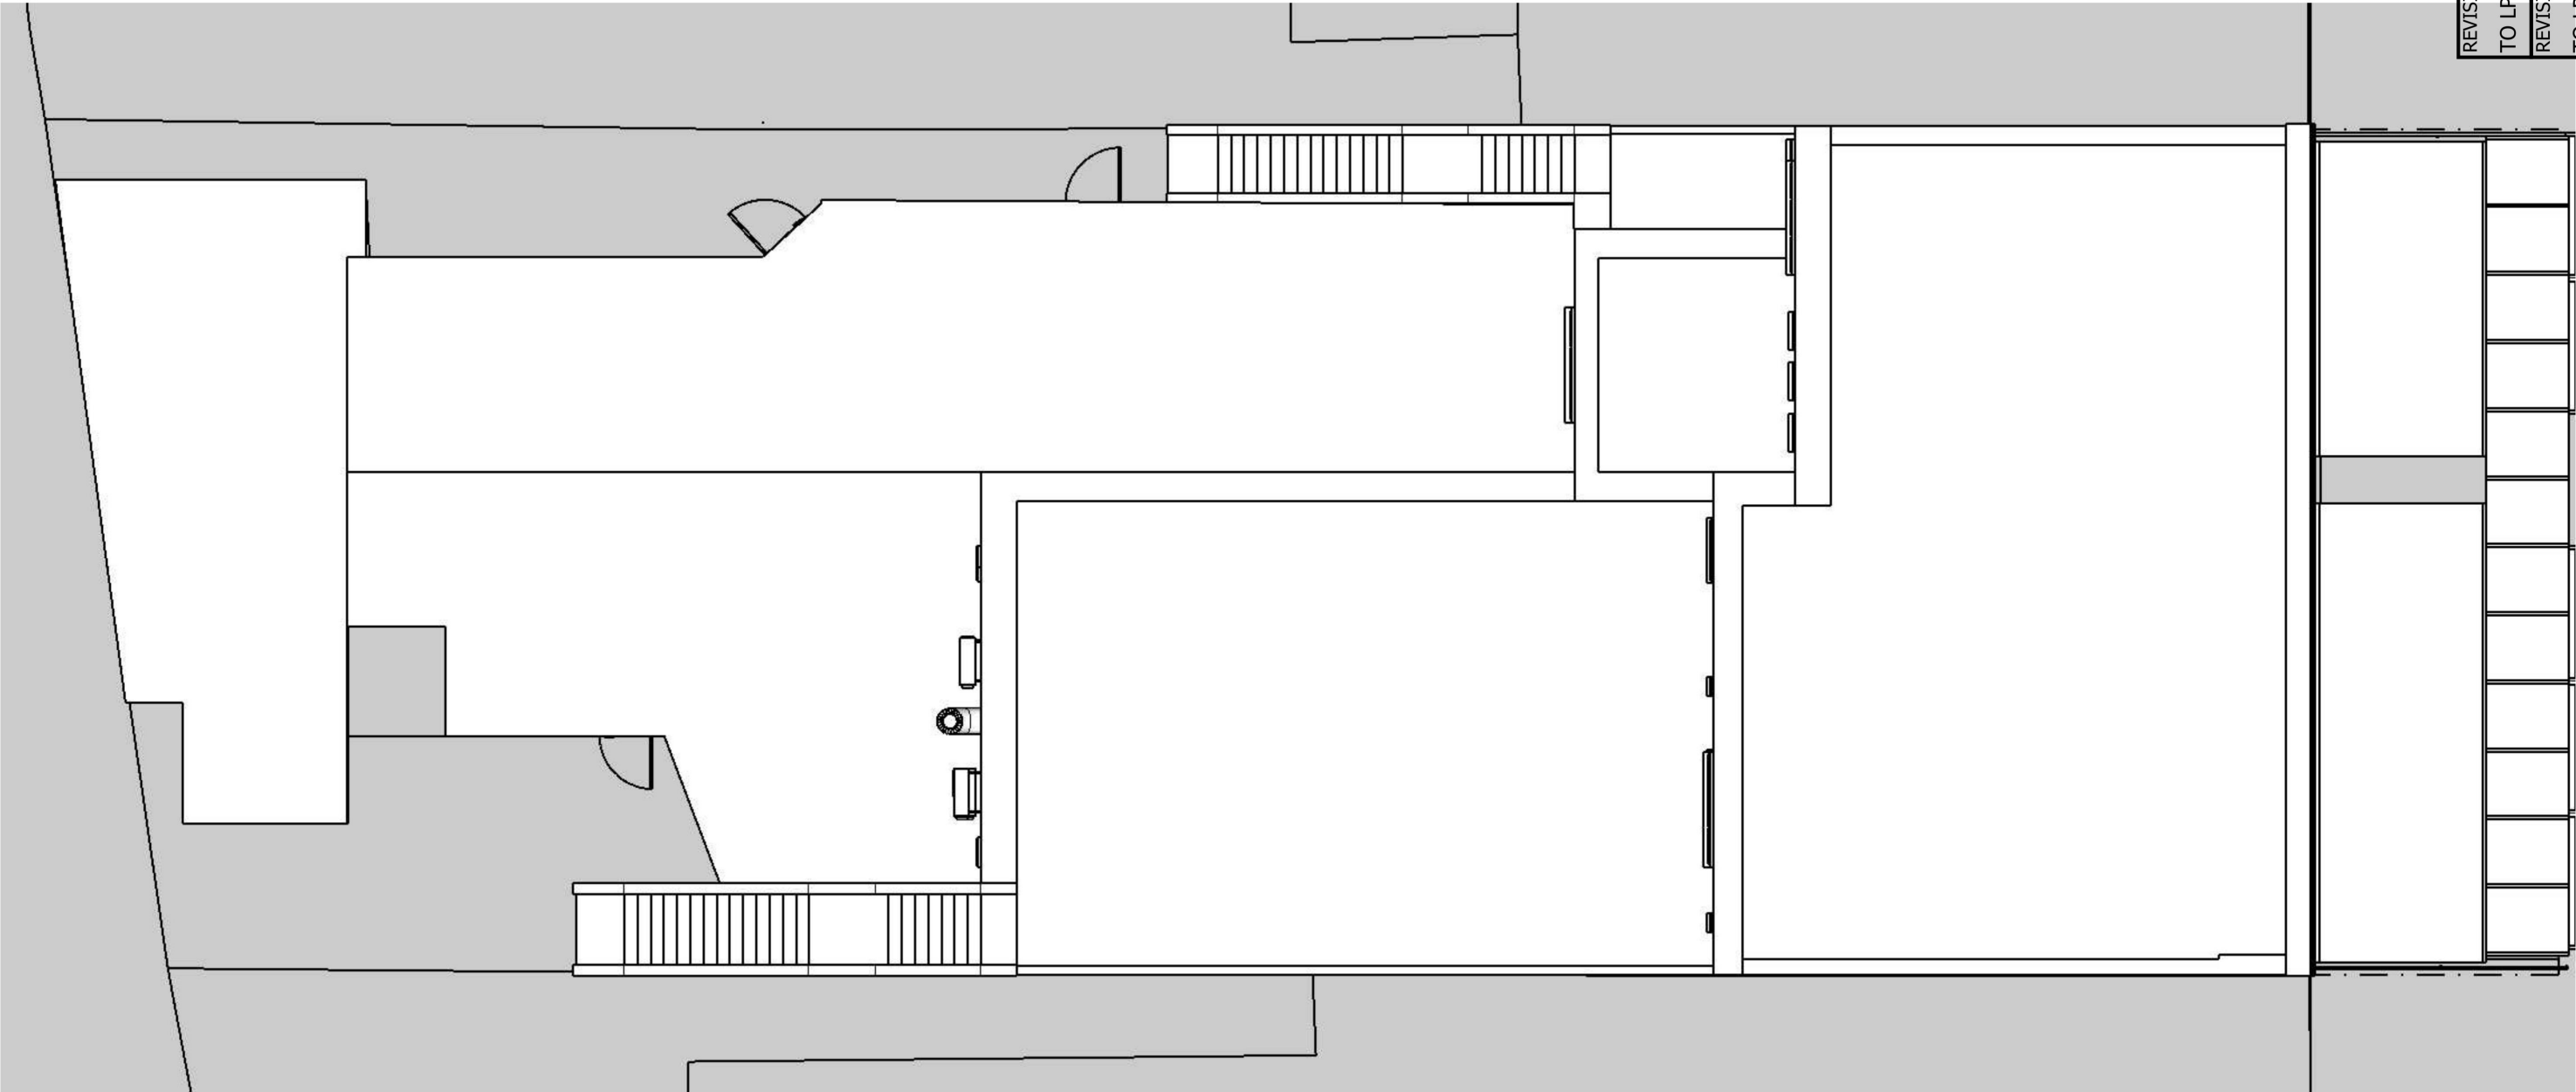


ROOF PLAN

REVISION	DATE	MAY 23	B
TO LPA REQUIREMENTS			
REVISION	DATE	MAR 23	A
TO LPA REQUIREMENTS			
DRAWN BY	CK	CHECKED BY	SH

CLIENT
Mr Edward Xhetani

PROJECT DESCRIPTION
PROPOSED REAR EXTENSION

SCALE BAR 1:100

 


2-4c Jubilee House, 3 The Drive, Brentwood, Essex, CM13 3FR
Tel: 01277 725252
Email: info@2-4c.co.uk
Web: http://2-4c.co.uk

IF THIS LINE ABOVE MEASURES 100mm THE DRAWING IS SCALED AS SHOWN
DO NOT SCALE FROM THIS DRAWING. ALL DIMENSIONS & LEVELS TO BE CHECKED ON SITE PRIOR TO THE COMMENCEMENT OF ANY WORK. CHECK THAT THIS DRAWINGS IS THE LATEST REVISION. REFER ANY DISCREPANCY TO 2-4C. IF IN DOUPT ASK.
ALL DIMENSIONS ARE IN MILLIMETRES. THIS DRAWING IS COPYRIGHT

PROJECT ADDRESS
39-41 CORBETS TEY ROAD, UPMINSTER
DESCRIPTION
ROOF PLAN

SCALE	JOB NO.
1:100@A3	22-618
DATE	DWG.NO.
Feb 2023	10
	REV.NO.
	B

PROPOSED

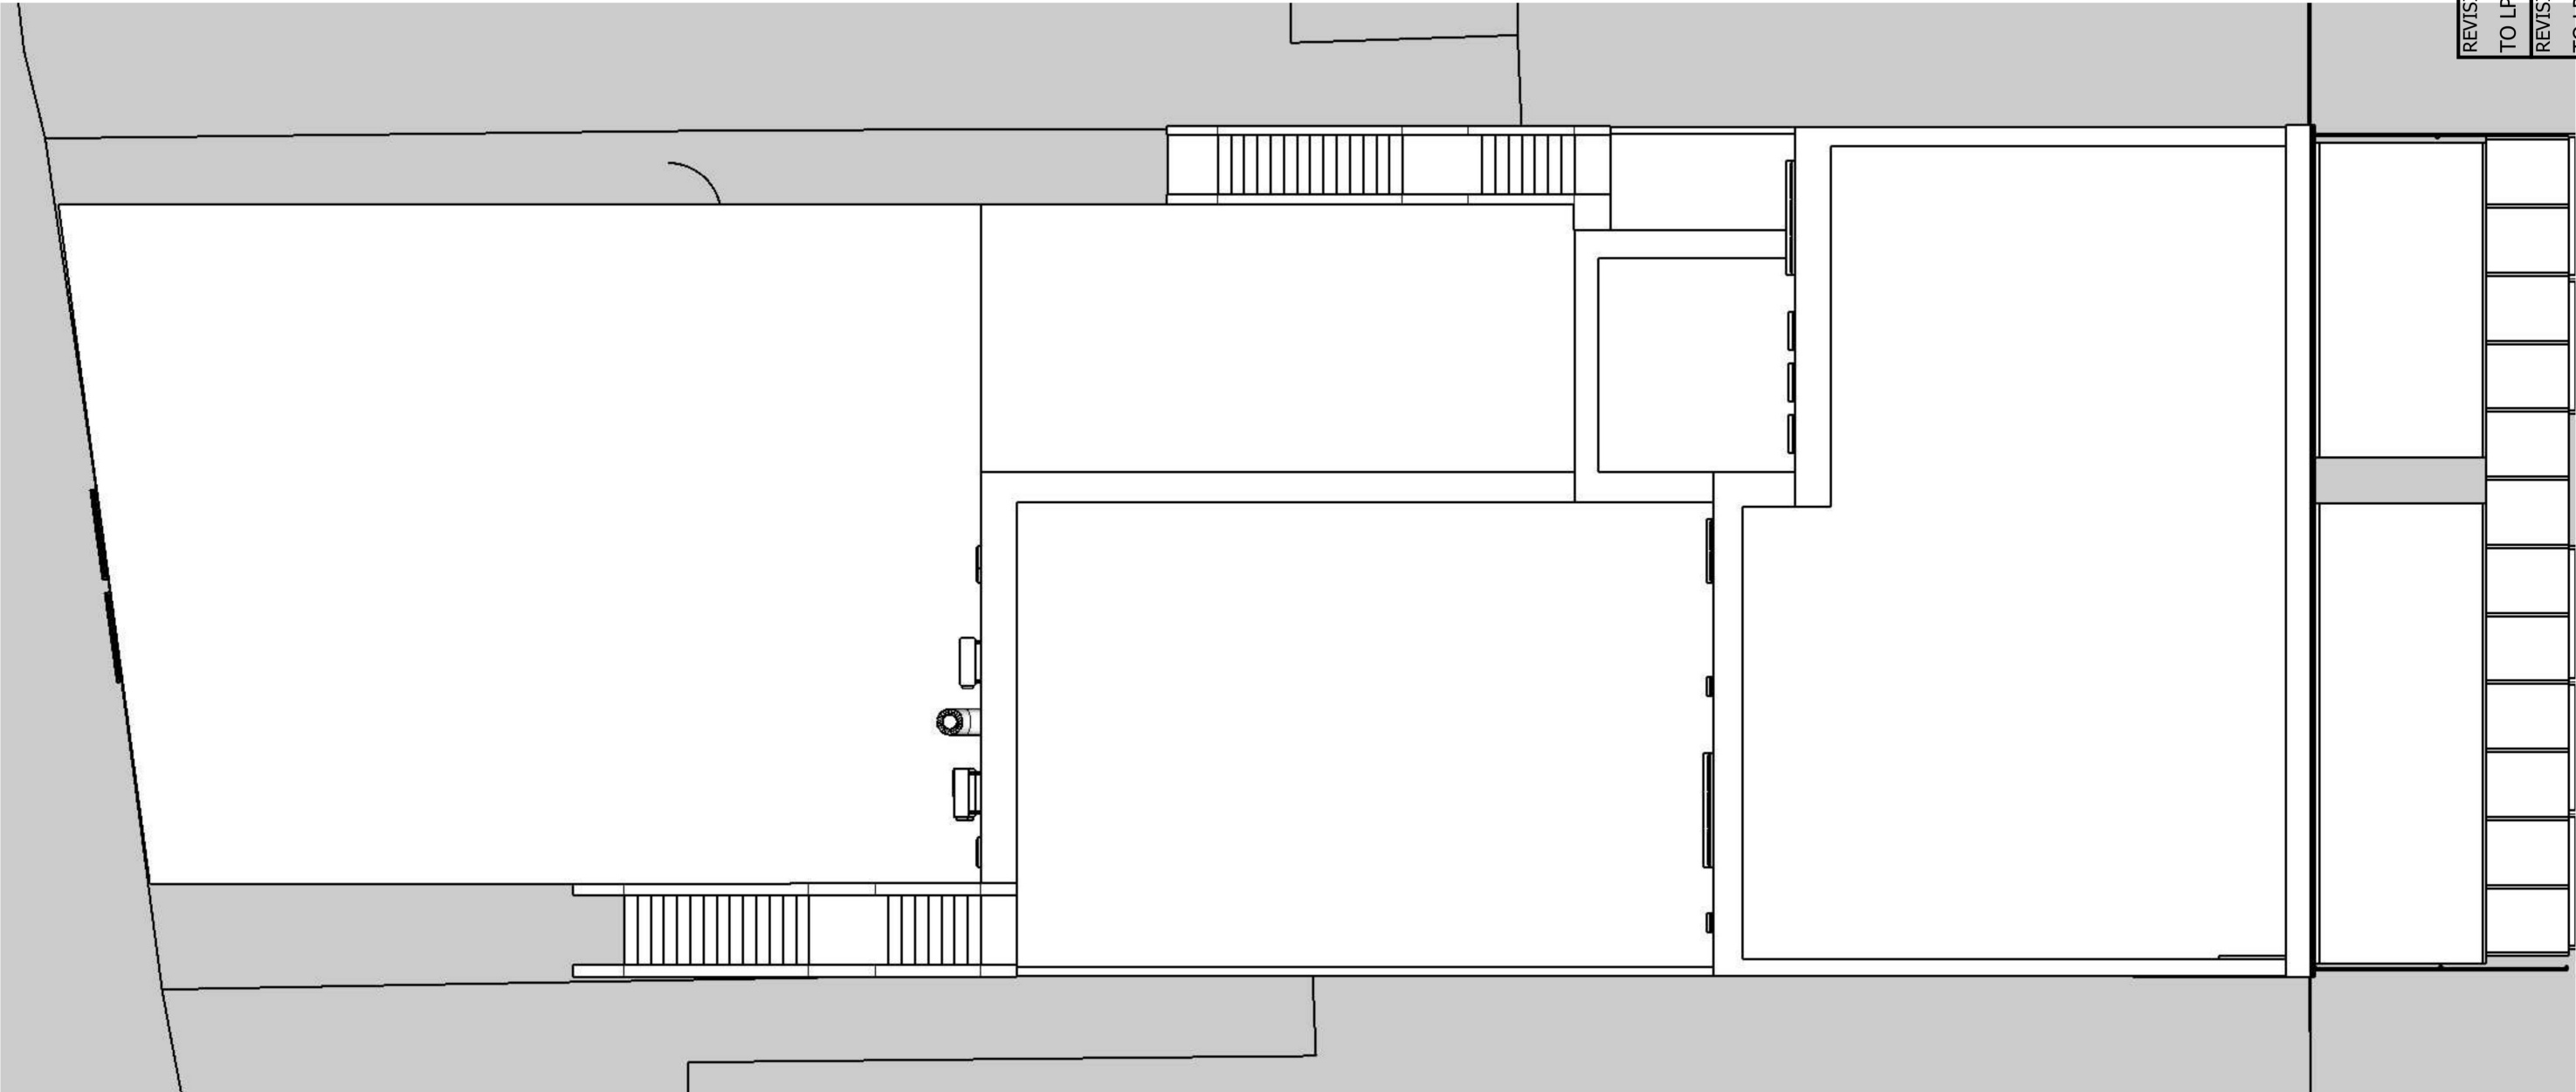


ROOF PLAN

REVISION	DATE	MAY 23	B
TO LPA REQUIREMENTS			
REVISION	DATE	MAR 23	A
TO LPA REQUIREMENTS			
DRAWN BY	CK	CHECKED BY	SH

CLIENT
Mr Edward Xhetani

PROJECT DESCRIPTION
PROPOSED REAR EXTENSION

SCALE BAR 1:100

 


2-4c Jubilee House, 3 The Drive, Brentwood, Essex, CM13 3FR
Tel: 01277 725252
Email: info@2-4c.co.uk
Web: http://2-4c.co.uk

IF THIS LINE ABOVE MEASURES 100mm THE DRAWING IS SCALED AS SHOWN
DO NOT SCALE FROM THIS DRAWING. ALL DIMENSIONS & LEVELS TO BE CHECKED ON SITE PRIOR TO THE COMMENCEMENT OF ANY WORK. CHECK THAT THIS DRAWINGS IS THE LATEST REVISION. REFER ANY DISCREPANCY TO 2-4C. IF IN DOUPT ASK.
ALL DIMENSIONS ARE IN MILLIMETRES. THIS DRAWING IS COPYRIGHT

PROJECT ADDRESS
39-41 CORBETS TEY ROAD, UPMINSTER
DESCRIPTION
ROOF PLAN

SCALE	1:100@A3	JOB NO.	22-618
DATE	Feb 2023	DWG.NO.	11
		REV.NO.	B


EXISTING

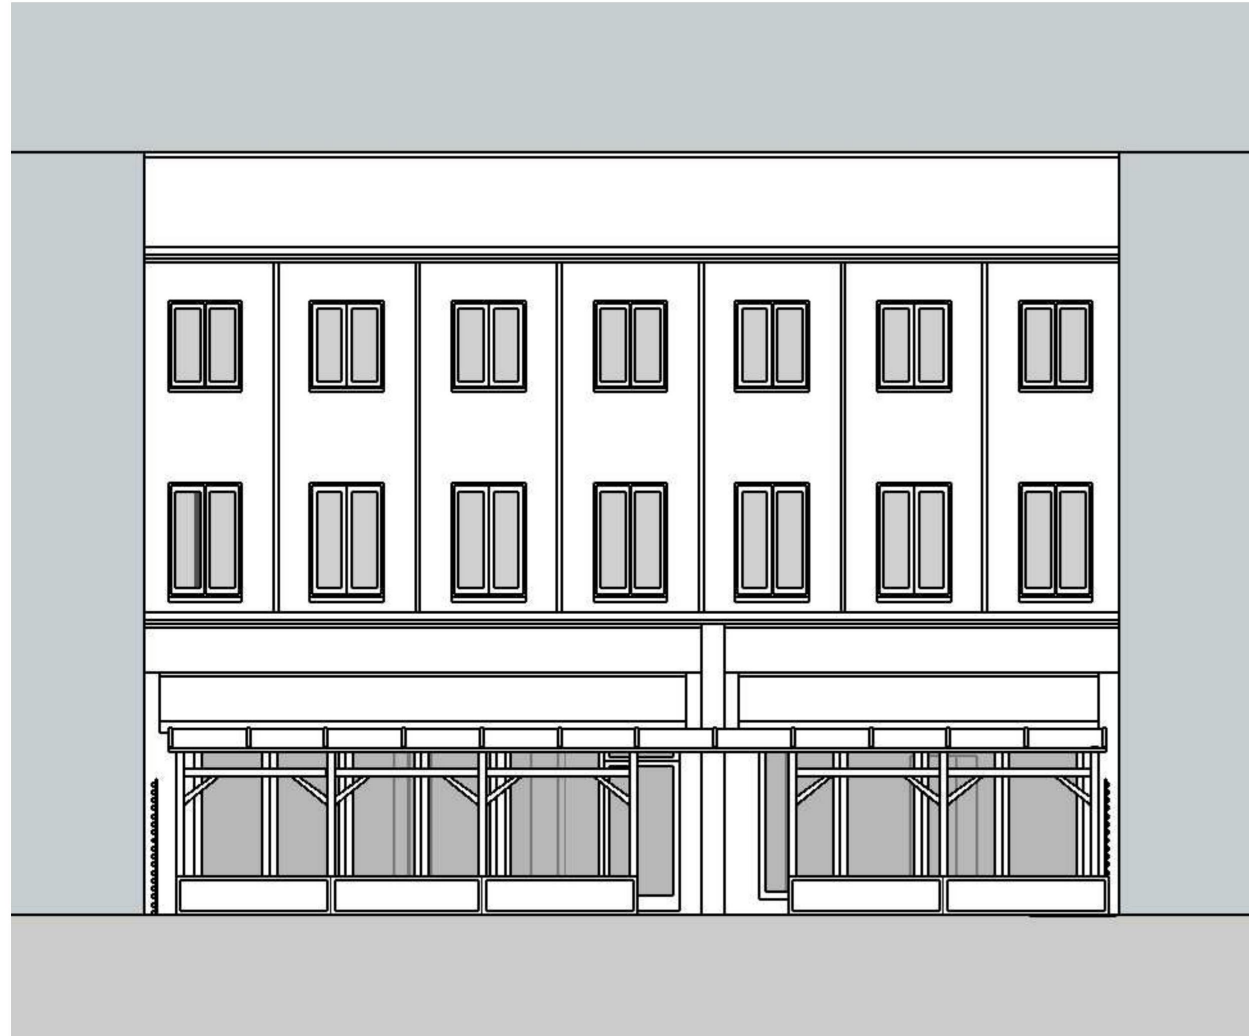

FRONT ELEVATION (NORTH WEST)

FRONT ELEVATION UNCHANGED AS PART OF THIS APPLICATION

PROPOSED

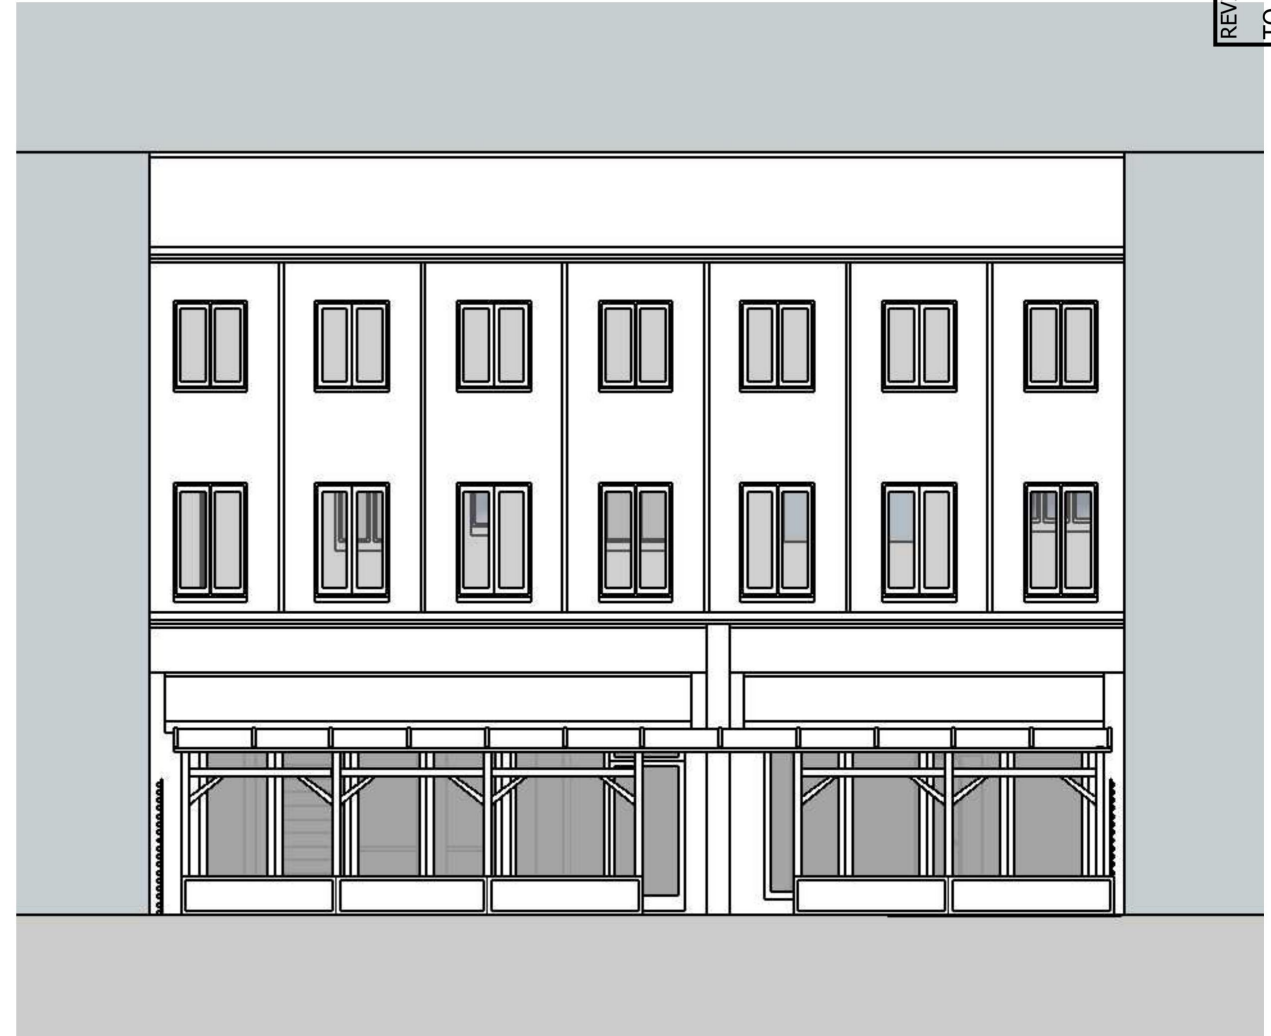


FRONT ELEVATION (NORTH WEST)

REVISION	DATE	MAY 23	B
TO LPA REQUIREMENTS			
REVISION	DATE	MAR 23	A
TO LPA REQUIREMENTS			
DRAWN BY	CK	CHECKED BY	SH

CLIENT
Mr Edward Xhetani

PROJECT DESCRIPTION
PROPOSED REAR EXTENSION

SCALE BAR 1:100

 


2-4c Jubilee House, 3 The Drive, Brentwood, Essex, CM13 3FR
Tel: 01277 725252
Email: info@2-4c.co.uk Web: <http://2-4c.co.uk>

IF THIS LINE ABOVE MEASURES 100mm THE DRAWING IS SCALED AS SHOWN
DO NOT SCALE FROM THIS DRAWING. ALL DIMENSIONS & LEVELS TO BE CHECKED ON SITE PRIOR TO THE COMMENCEMENT OF ANY WORK. CHECK THAT THIS DRAWINGS IS THE LATEST REVISION. REFER ANY DISCREPANCY TO 2-4C. IF IN DOUPT ASK.
ALL DIMENSIONS ARE IN MILLIMETRES. THIS DRAWING IS COPYRIGHT

PROJECT ADDRESS
39-41 CORBETS TEY ROAD, UPMINSTER
DESCRIPTION
ELEVATIONS


SCALE	JOB NO.
1:100@A3	22-618
DATE	DWG.NO.
Feb 2023	12
	REV.NO.
	B

EXISTING

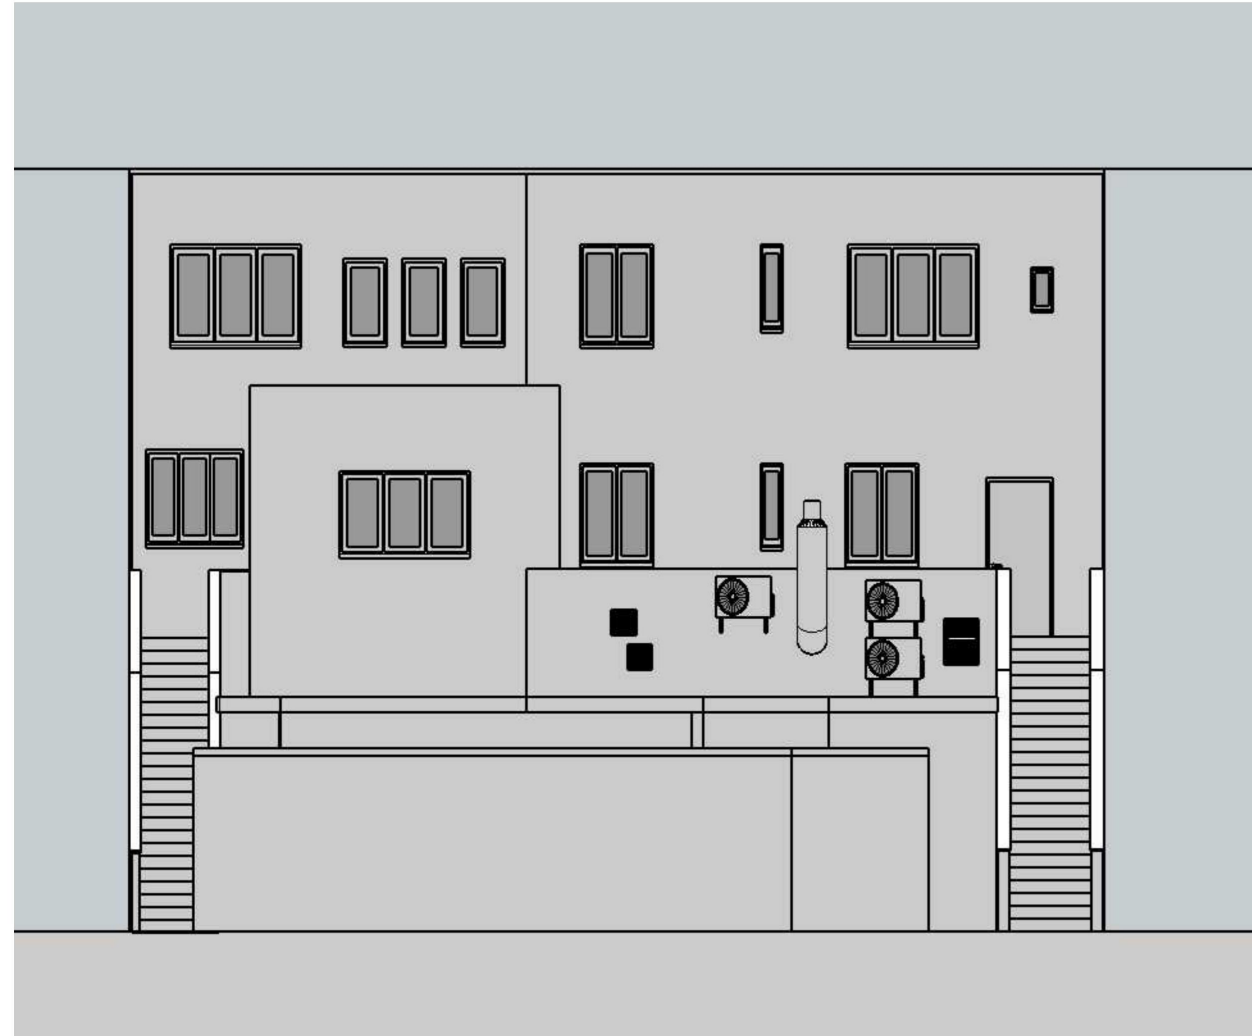

REAR ELEVATION (SOUTH EAST)

PROPOSED

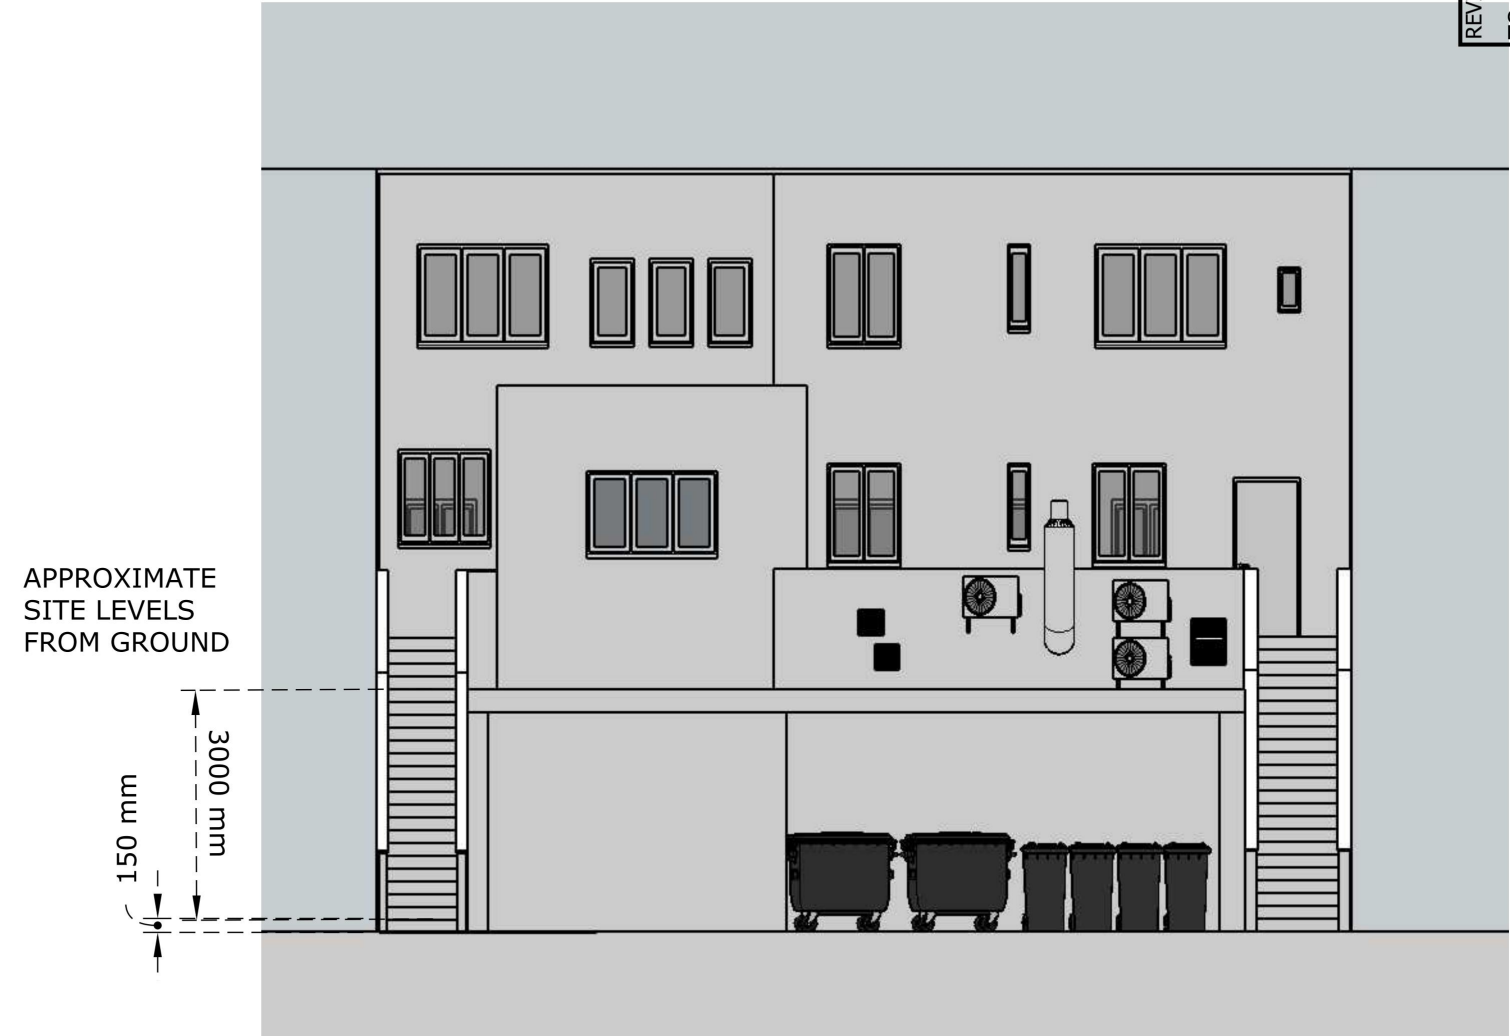

REAR ELEVATION (SOUTH EAST)


MATERIALS:
FACE BRICK WORK
FLAT ROOF COVERING

REVISION	DATE	MAY 23	CHECKED BY	SH
TO LPA REQUIREMENTS				
REVISION	DATE	MAR 23	DRAWN BY	CK
TO LPA REQUIREMENTS				

CLIENT
Mr Edward Xhetani

PROJECT DESCRIPTION
PROPOSED REAR EXTENSION

SCALE BAR 1:100

 

2-4c Jubilee House, 3 The Drive, Brentwood, Essex, CM13 3FR


Tel: 01277 725252
Email: info@2-4c.co.uk

Web: <http://2-4c.co.uk>


IF THIS LINE ABOVE MEASURES 100mm THE DRAWING IS SCALED AS SHOWN
DO NOT SCALE FROM THIS DRAWING. ALL DIMENSIONS & LEVELS TO BE CHECKED ON SITE PRIOR TO THE COMMENCEMENT OF ANY WORK. CHECK THAT THIS DRAWINGS IS THE LATEST REVISION. REFER ANY DISCREPANCY TO 2-4C. IF IN DOUPT ASK. ALL DIMENSIONS ARE IN MILLIMETRES. THIS DRAWING IS COPYRIGHT

PROJECT ADDRESS
39-41 CORBETS TEY ROAD, UPMINSTER
DESCRIPTION
ELEVATIONS

SCALE	JOB NO.
1:100@A3	22-618
DATE	DWG.NO.
Feb 2023	13
	REV.NO.
	B

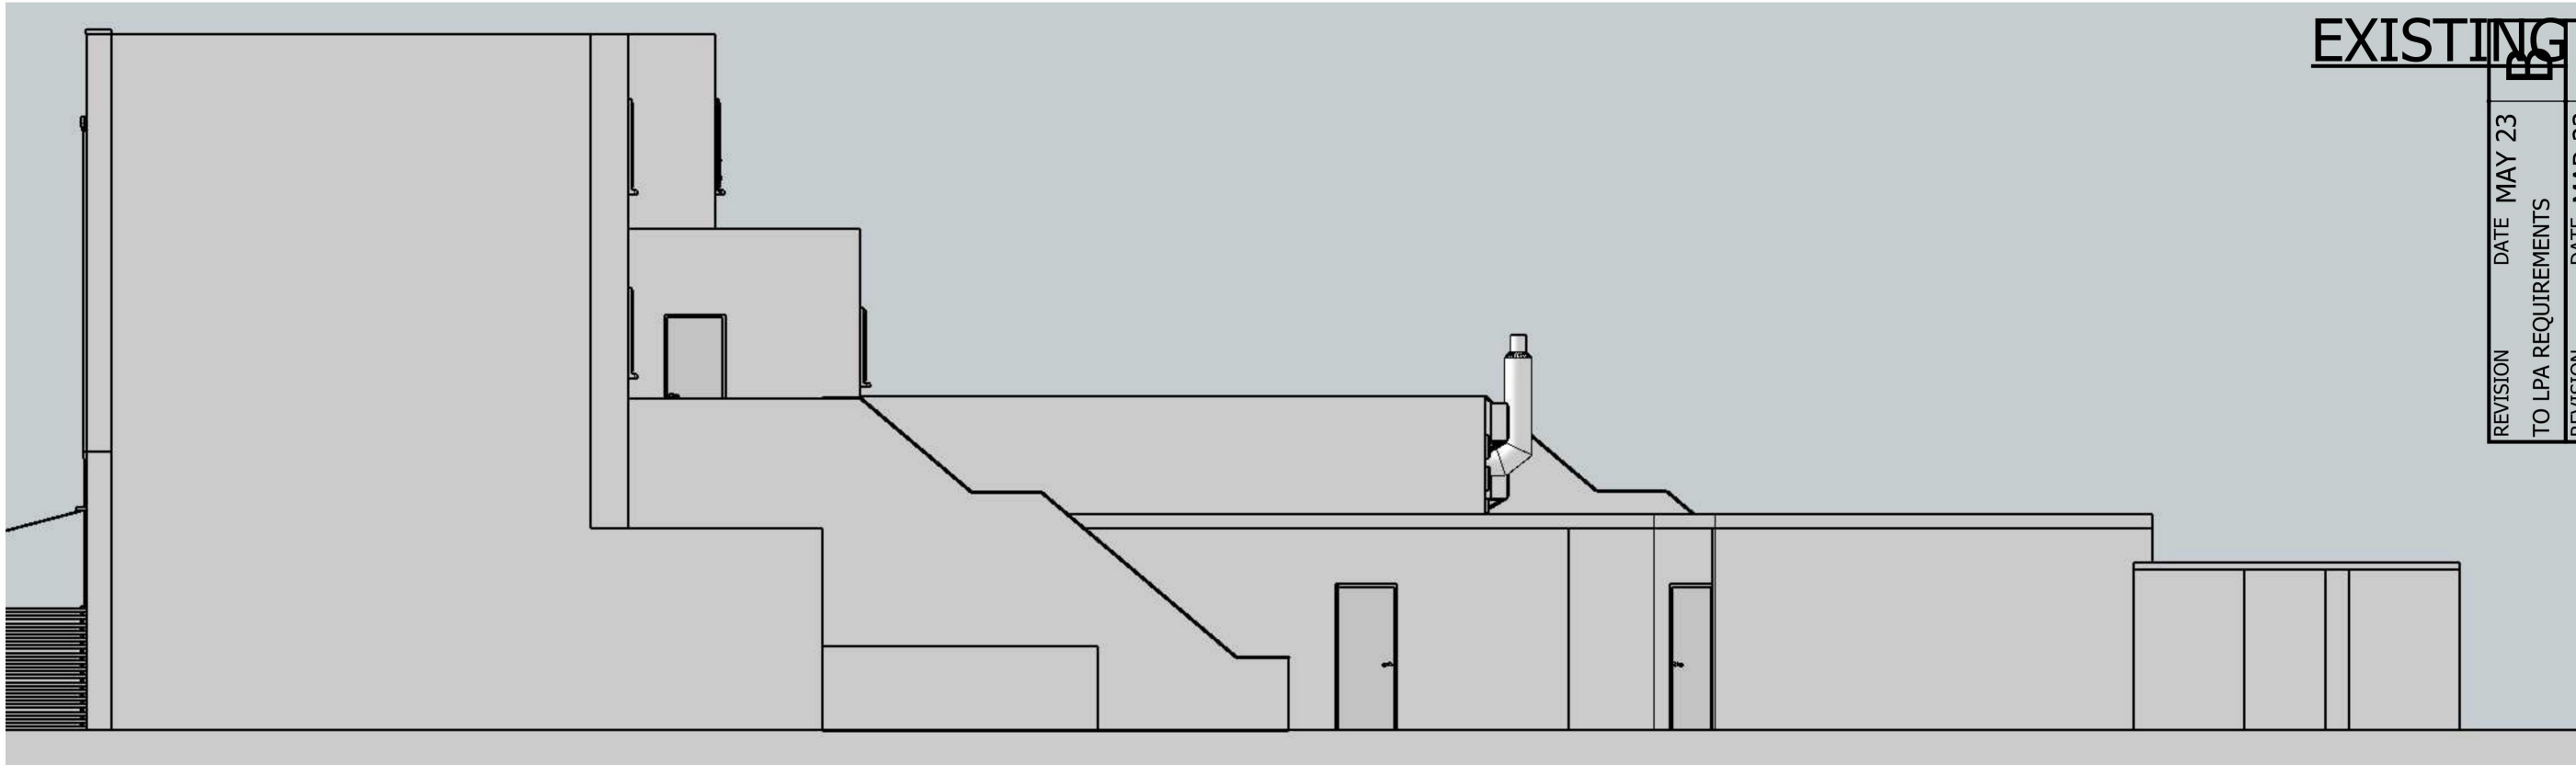


SIDE ELEVATION (SOUTH WEST)

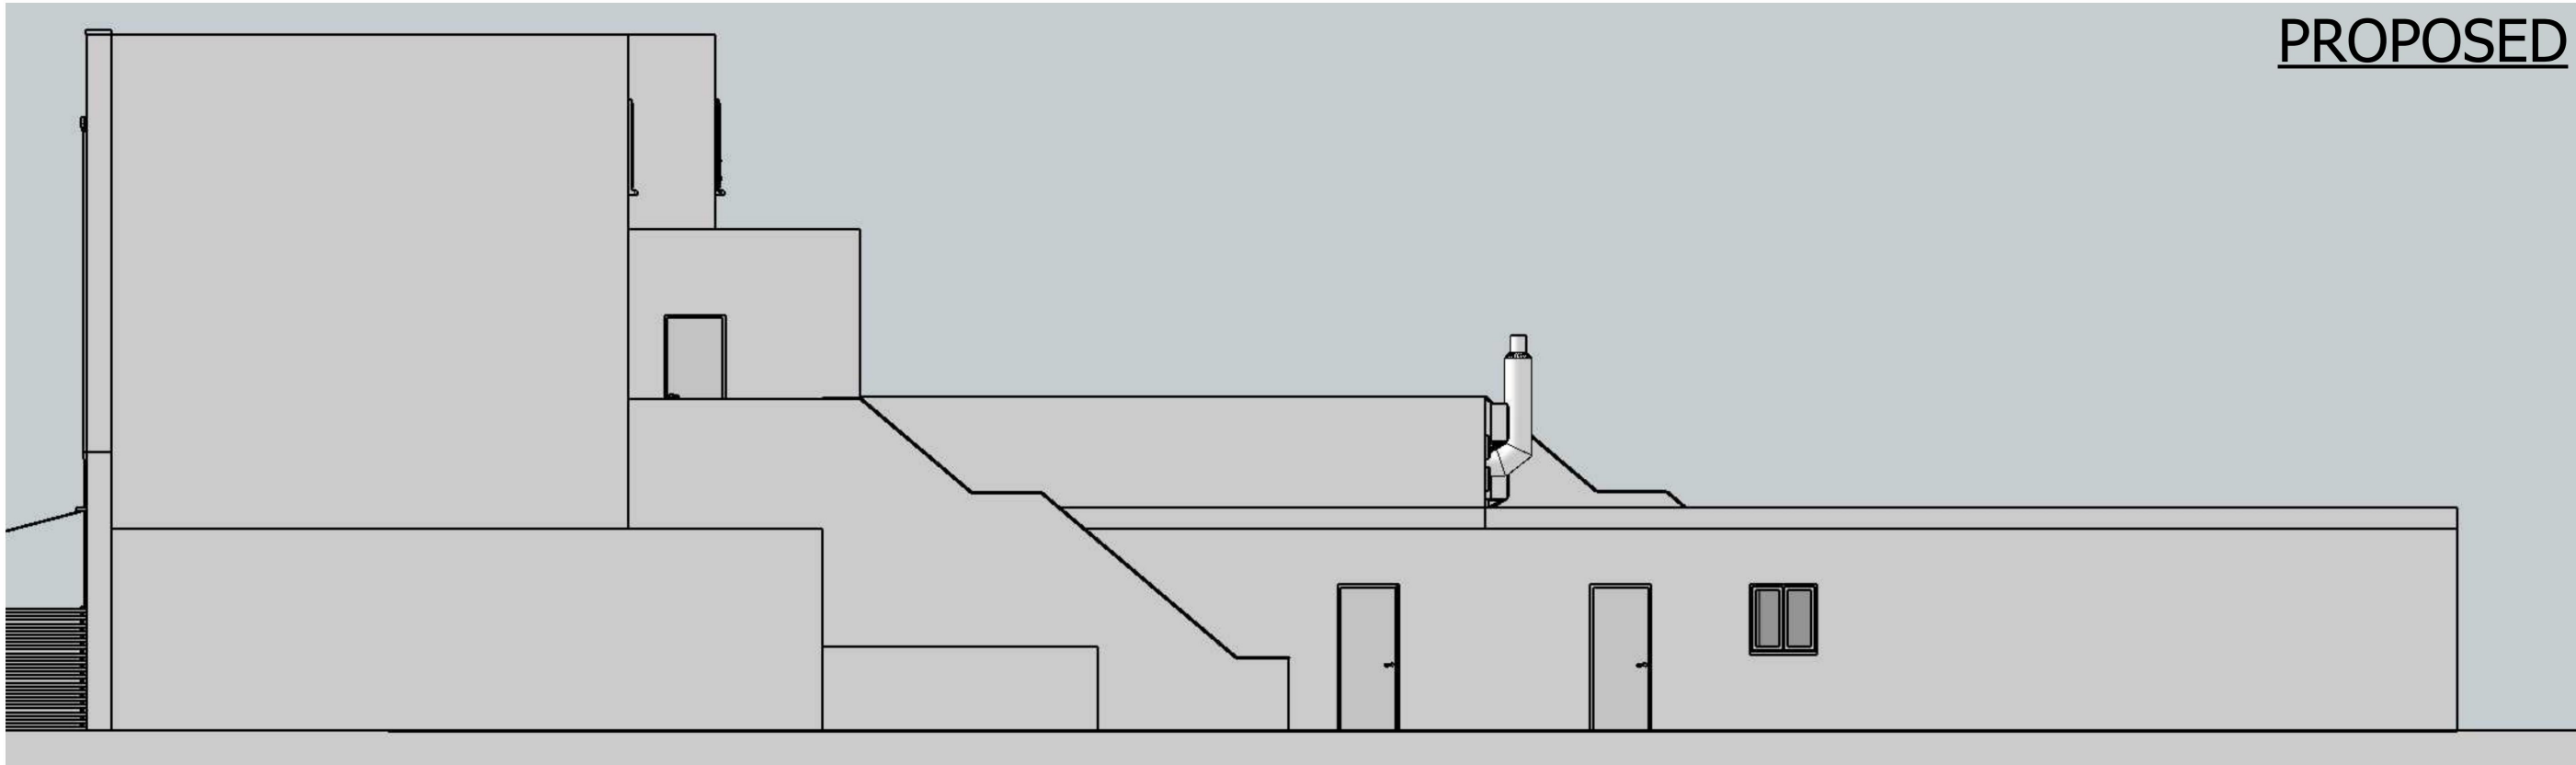

SIDE ELEVATION (SOUTH WEST)

SCALE BAR 1:100

 

EXISTING

REVISION	DATE	MAY 23	BY	SH
TO LPA REQUIREMENTS				
REVISION	DATE	MAR 23	BY	CK
TO LPA REQUIREMENTS				

CLIENT
Mr Edward Xhetani

PROJECT DESCRIPTION
PROPOSED REAR EXTENSION




2-4c Jubilee House, 3 The Drive, Brentwood, Essex, CM13 3FR
Tel: 01277 725252
Email: info@2-4c.co.uk
Web: http://2-4c.co.uk

IF THIS LINE ABOVE MEASURES 100mm THE DRAWING IS SCALED AS SHOWN
DO NOT SCALE FROM THIS DRAWING. ALL DIMENSIONS & LEVELS TO BE CHECKED ON SITE PRIOR TO THE COMMENCEMENT OF ANY WORK. CHECK THAT THIS DRAWINGS IS THE LATEST REVISION. REFER ANY DISCREPANCY TO 2-4C. IF IN DOUPT ASK.
ALL DIMENSIONS ARE IN MILLIMETRES. THIS DRAWING IS COPYRIGHT

PROJECT ADDRESS
39-41 CORBETS TEY ROAD, UPMINSTER
DESCRIPTION
ELEVATIONS


SCALE	JOB NO.
1:100@A3	22-618
DATE	DWG. NO.
Feb 2023	14
	REV. NO.
	B

EXISTING

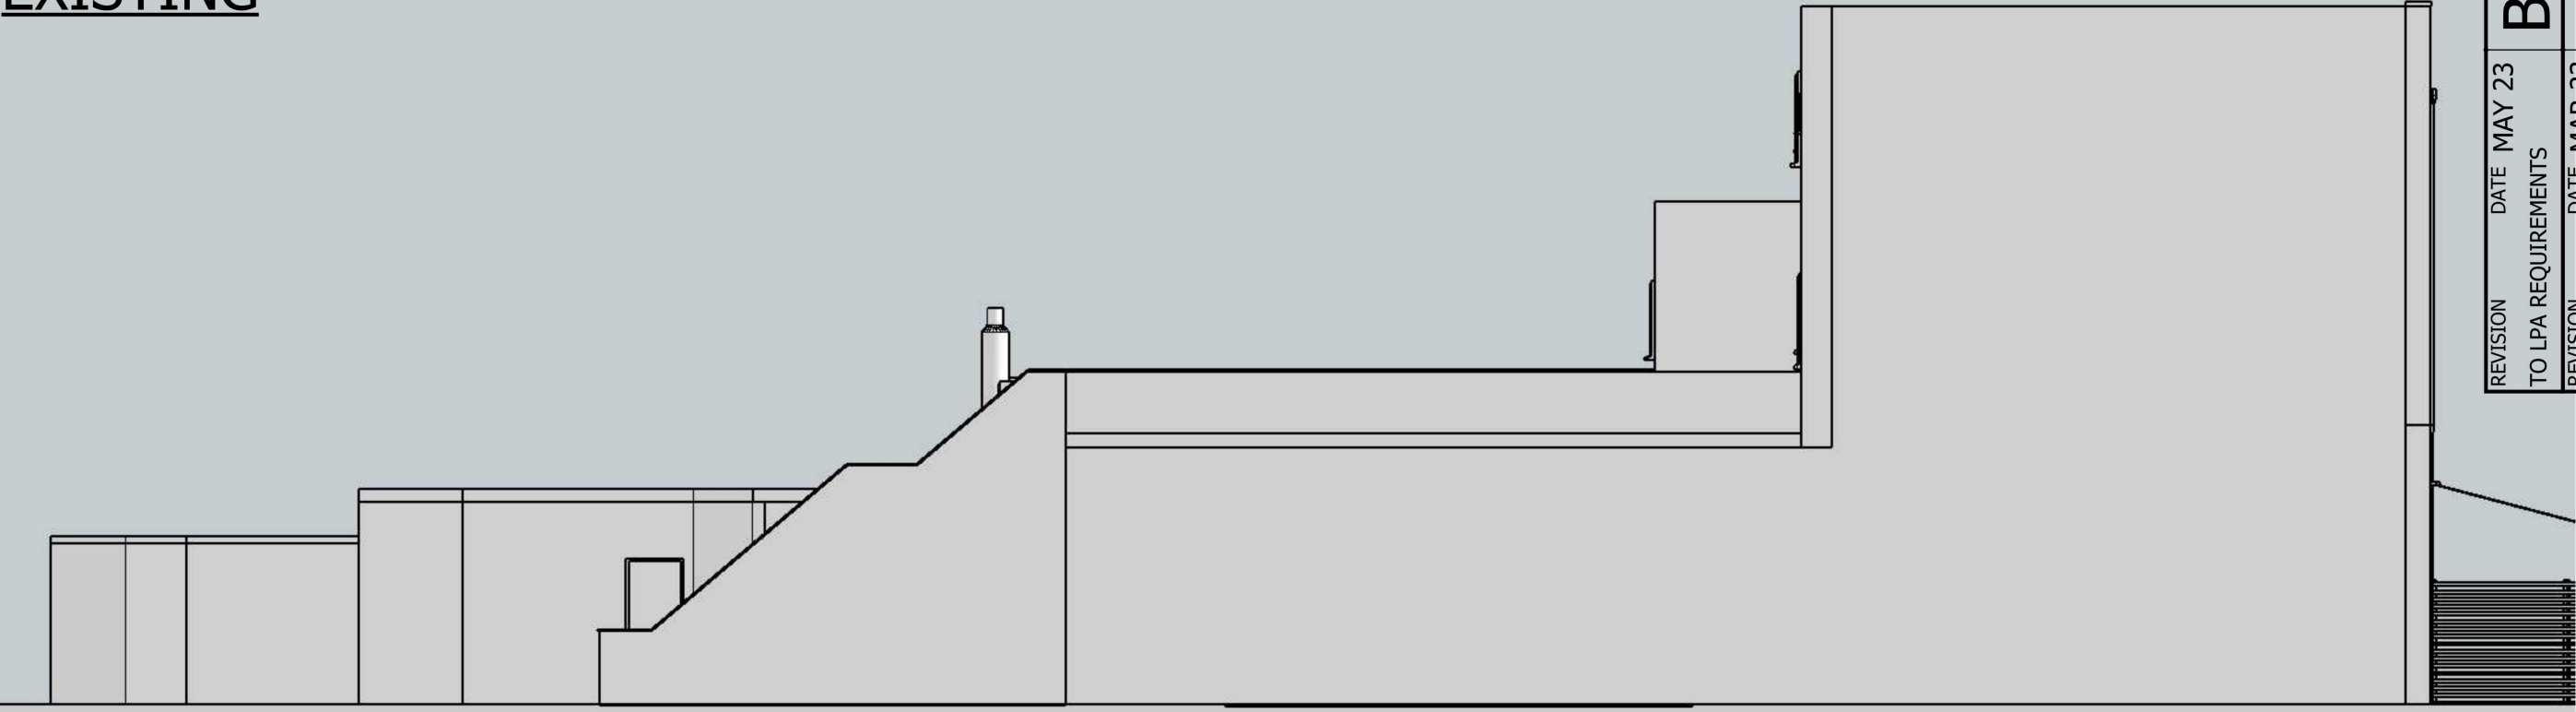


SIDE ELEVATION (NORTH EAST)

PROPOSED

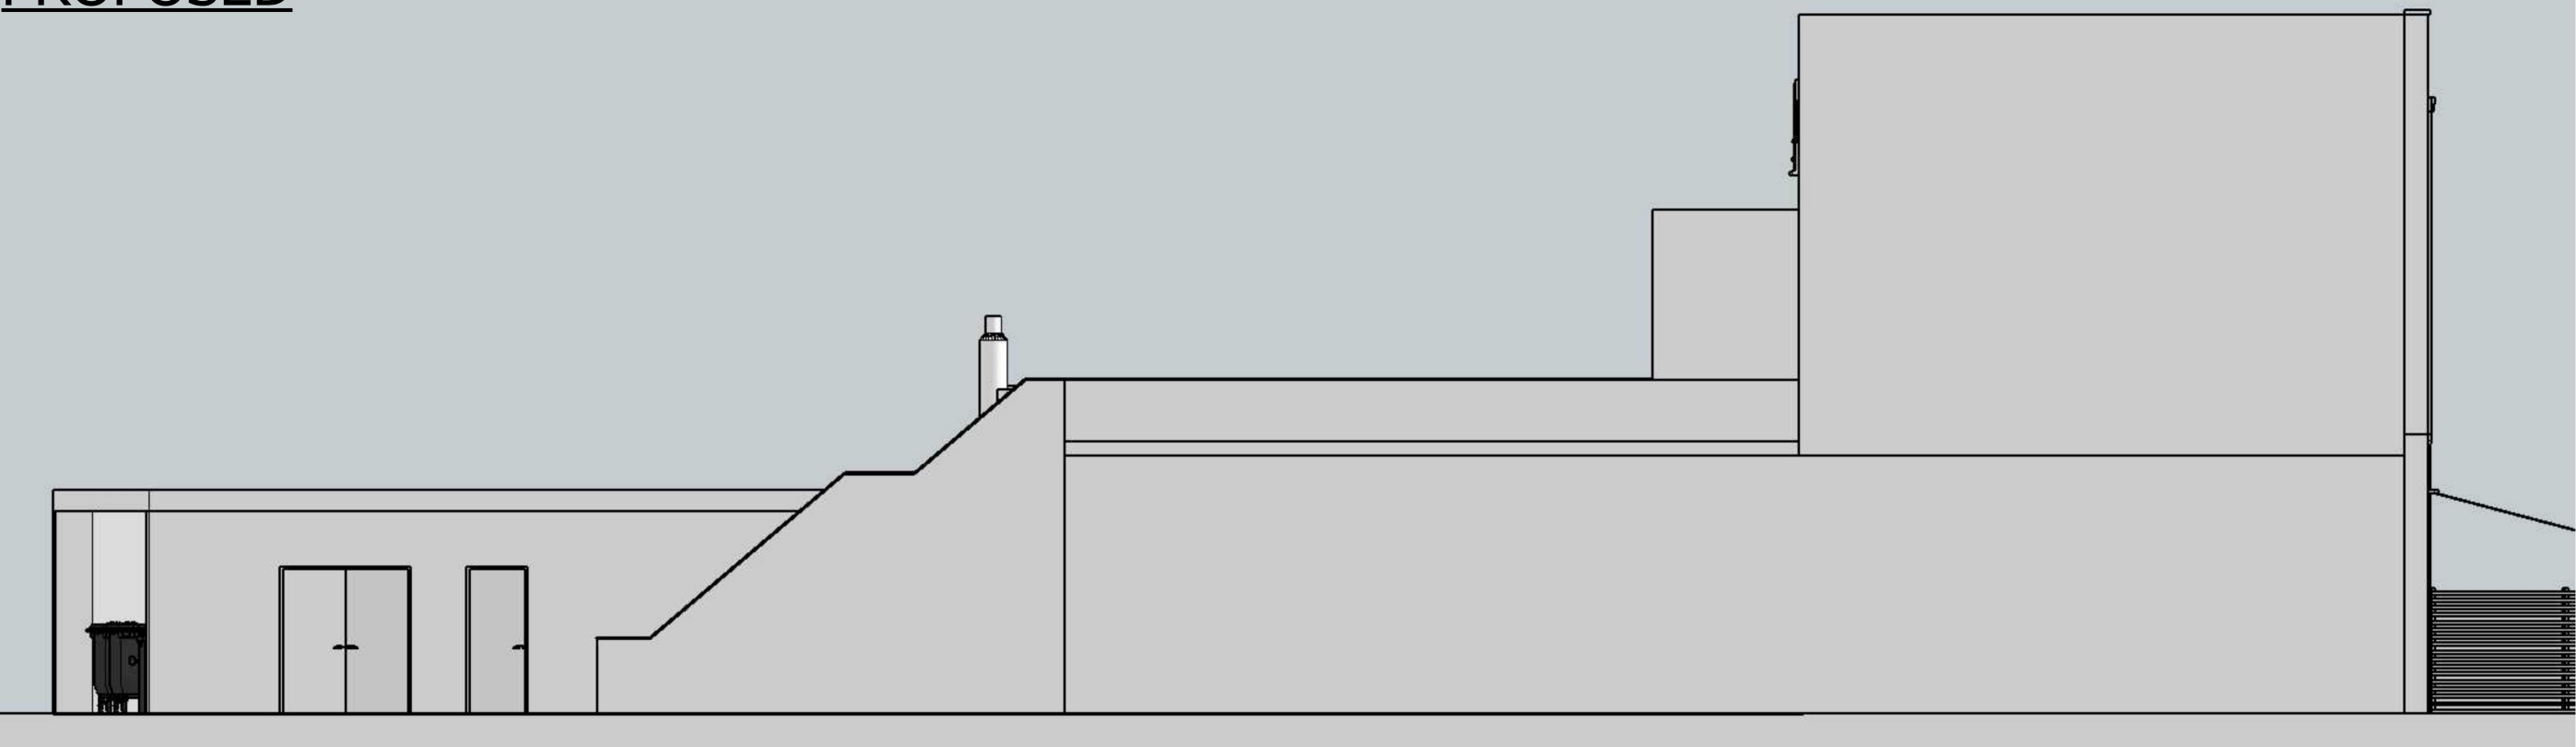

SIDE ELEVATION (NORTH EAST)

SCALE BAR 1:100

 

REVISION	DATE	MAY 23	B
TO LPA REQUIREMENTS			
REVISION	DATE	MAR 23	A
TO LPA REQUIREMENTS			

CHECKED BY	SH
DRAWN BY	CK

CLIENT
Mr Edward Xhetani

PROJECT DESCRIPTION
PROPOSED REAR EXTENSION