


29, CONISTON AVENUE, UPMINSTER, HAVERING, RM14 3XL

UPRN: 100021405488

HMLR Title No: P138405

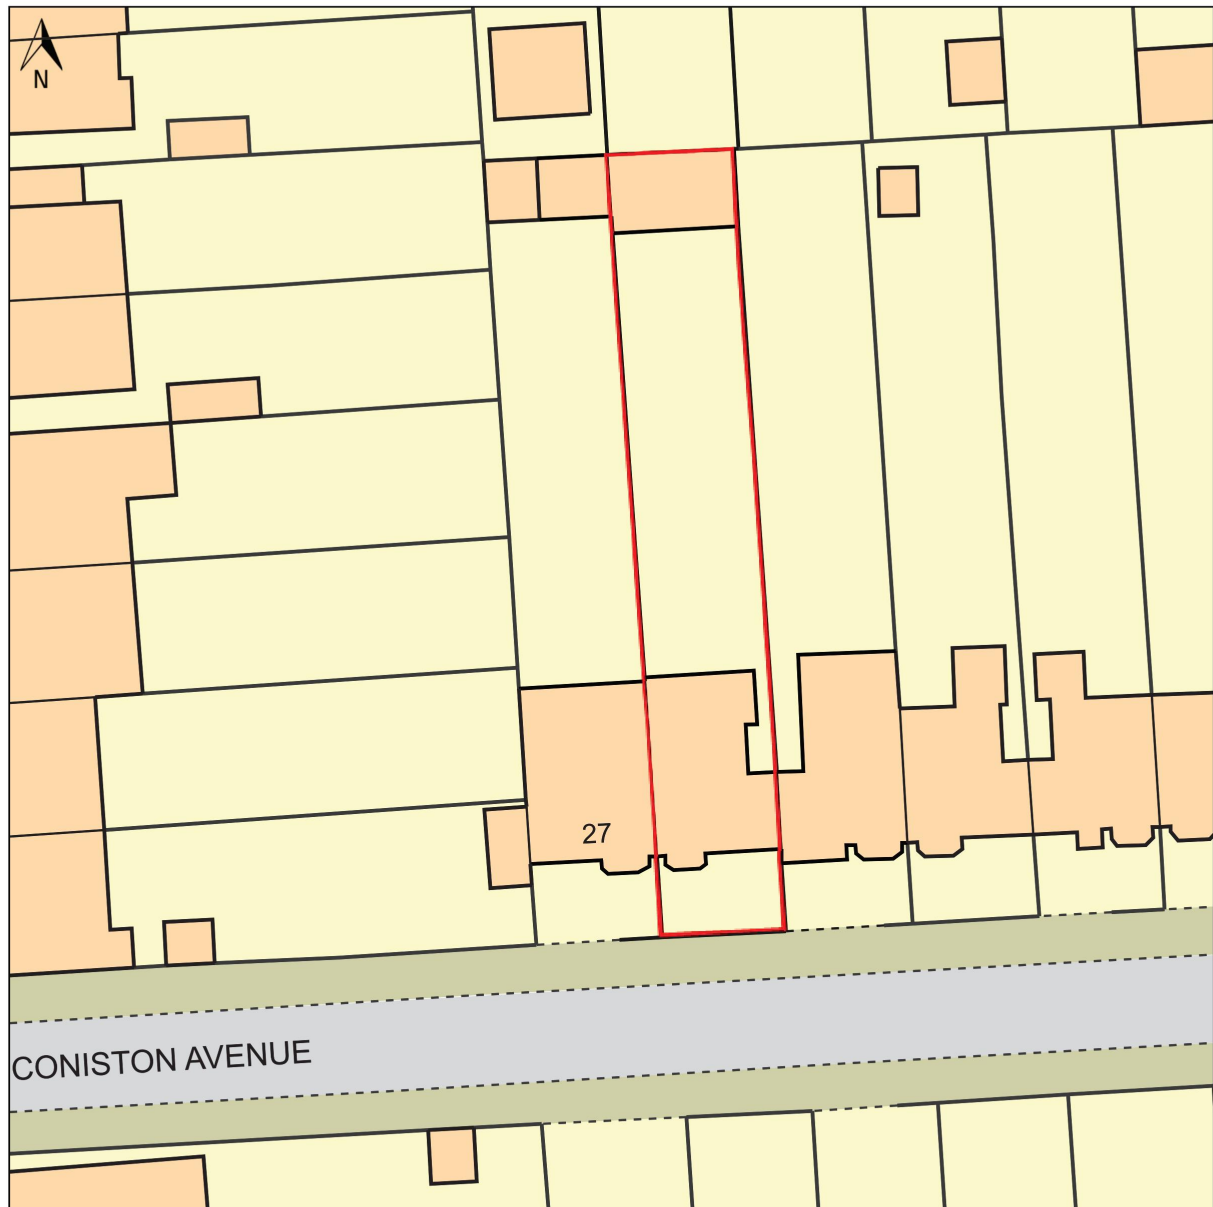

© Crown copyright and database rights, 2024. Ordnance Survey
0100031673 Created using Plans by Emapsite


0m 5m 10m 15m 20m 25m 30m 35m 40m

Scale: 1:500


Paper Size: A4

Notes:




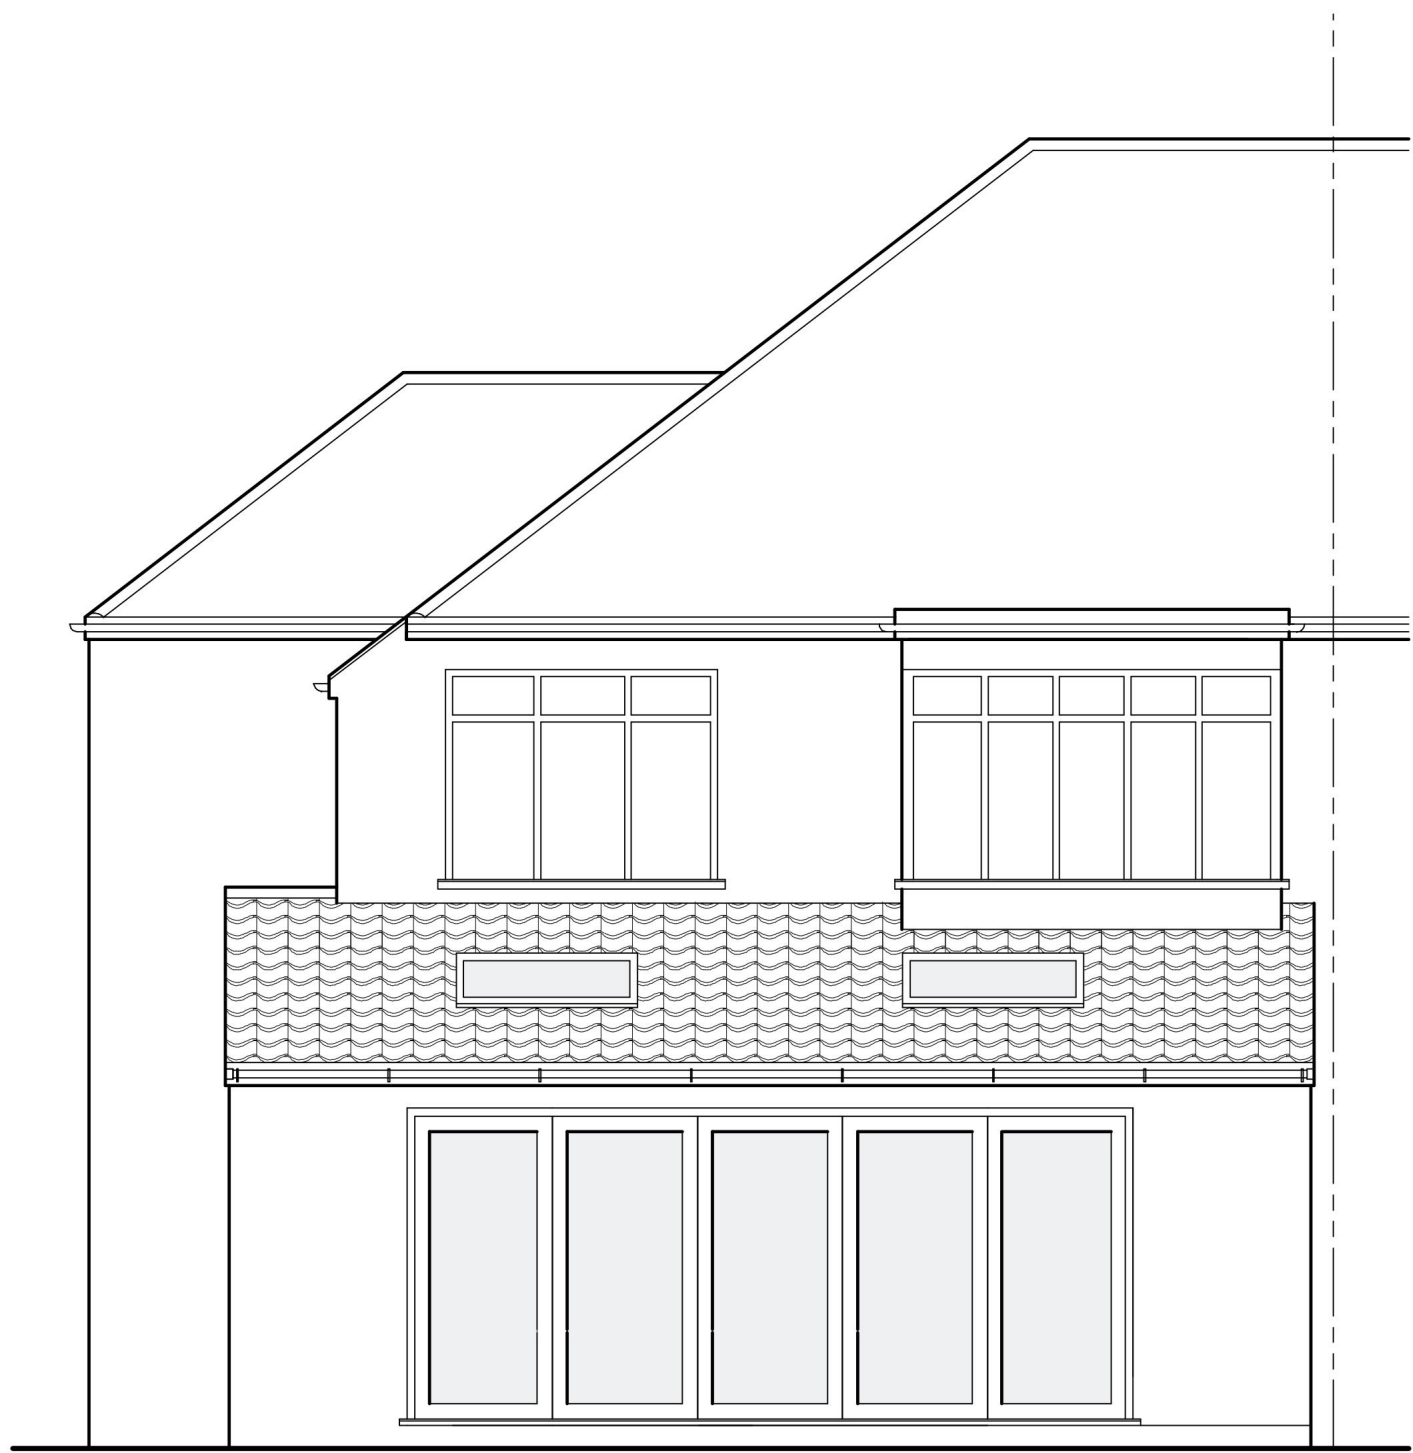

proposed rear elevation 1/50

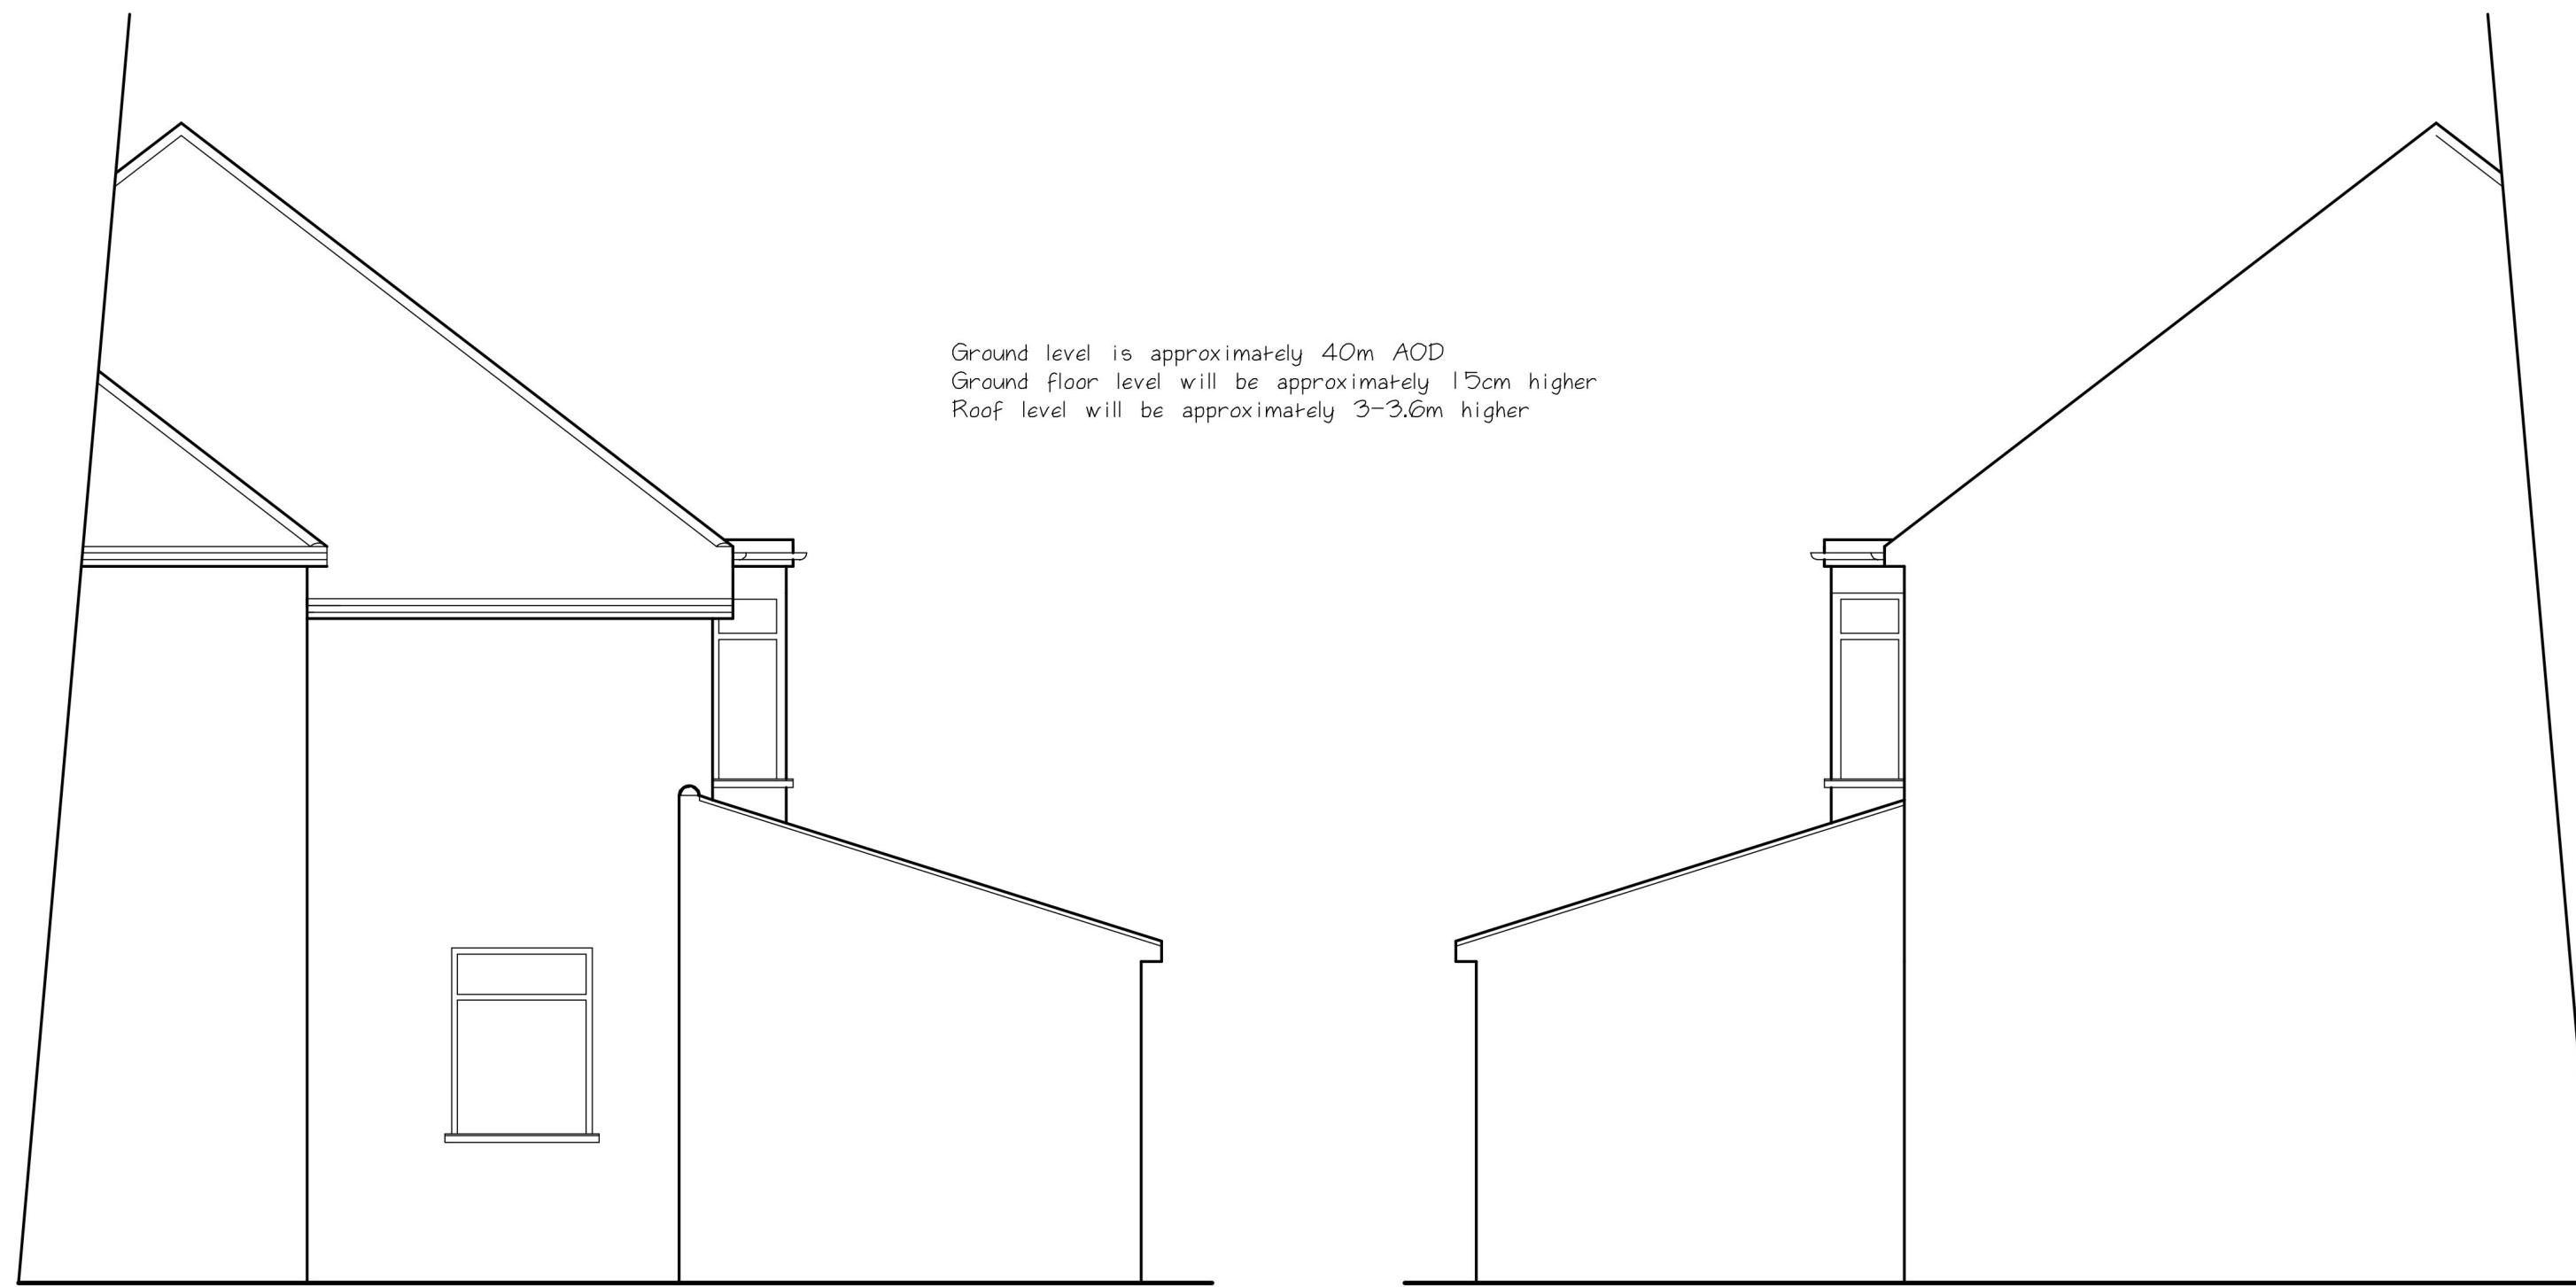


proposed side elevation 1/50

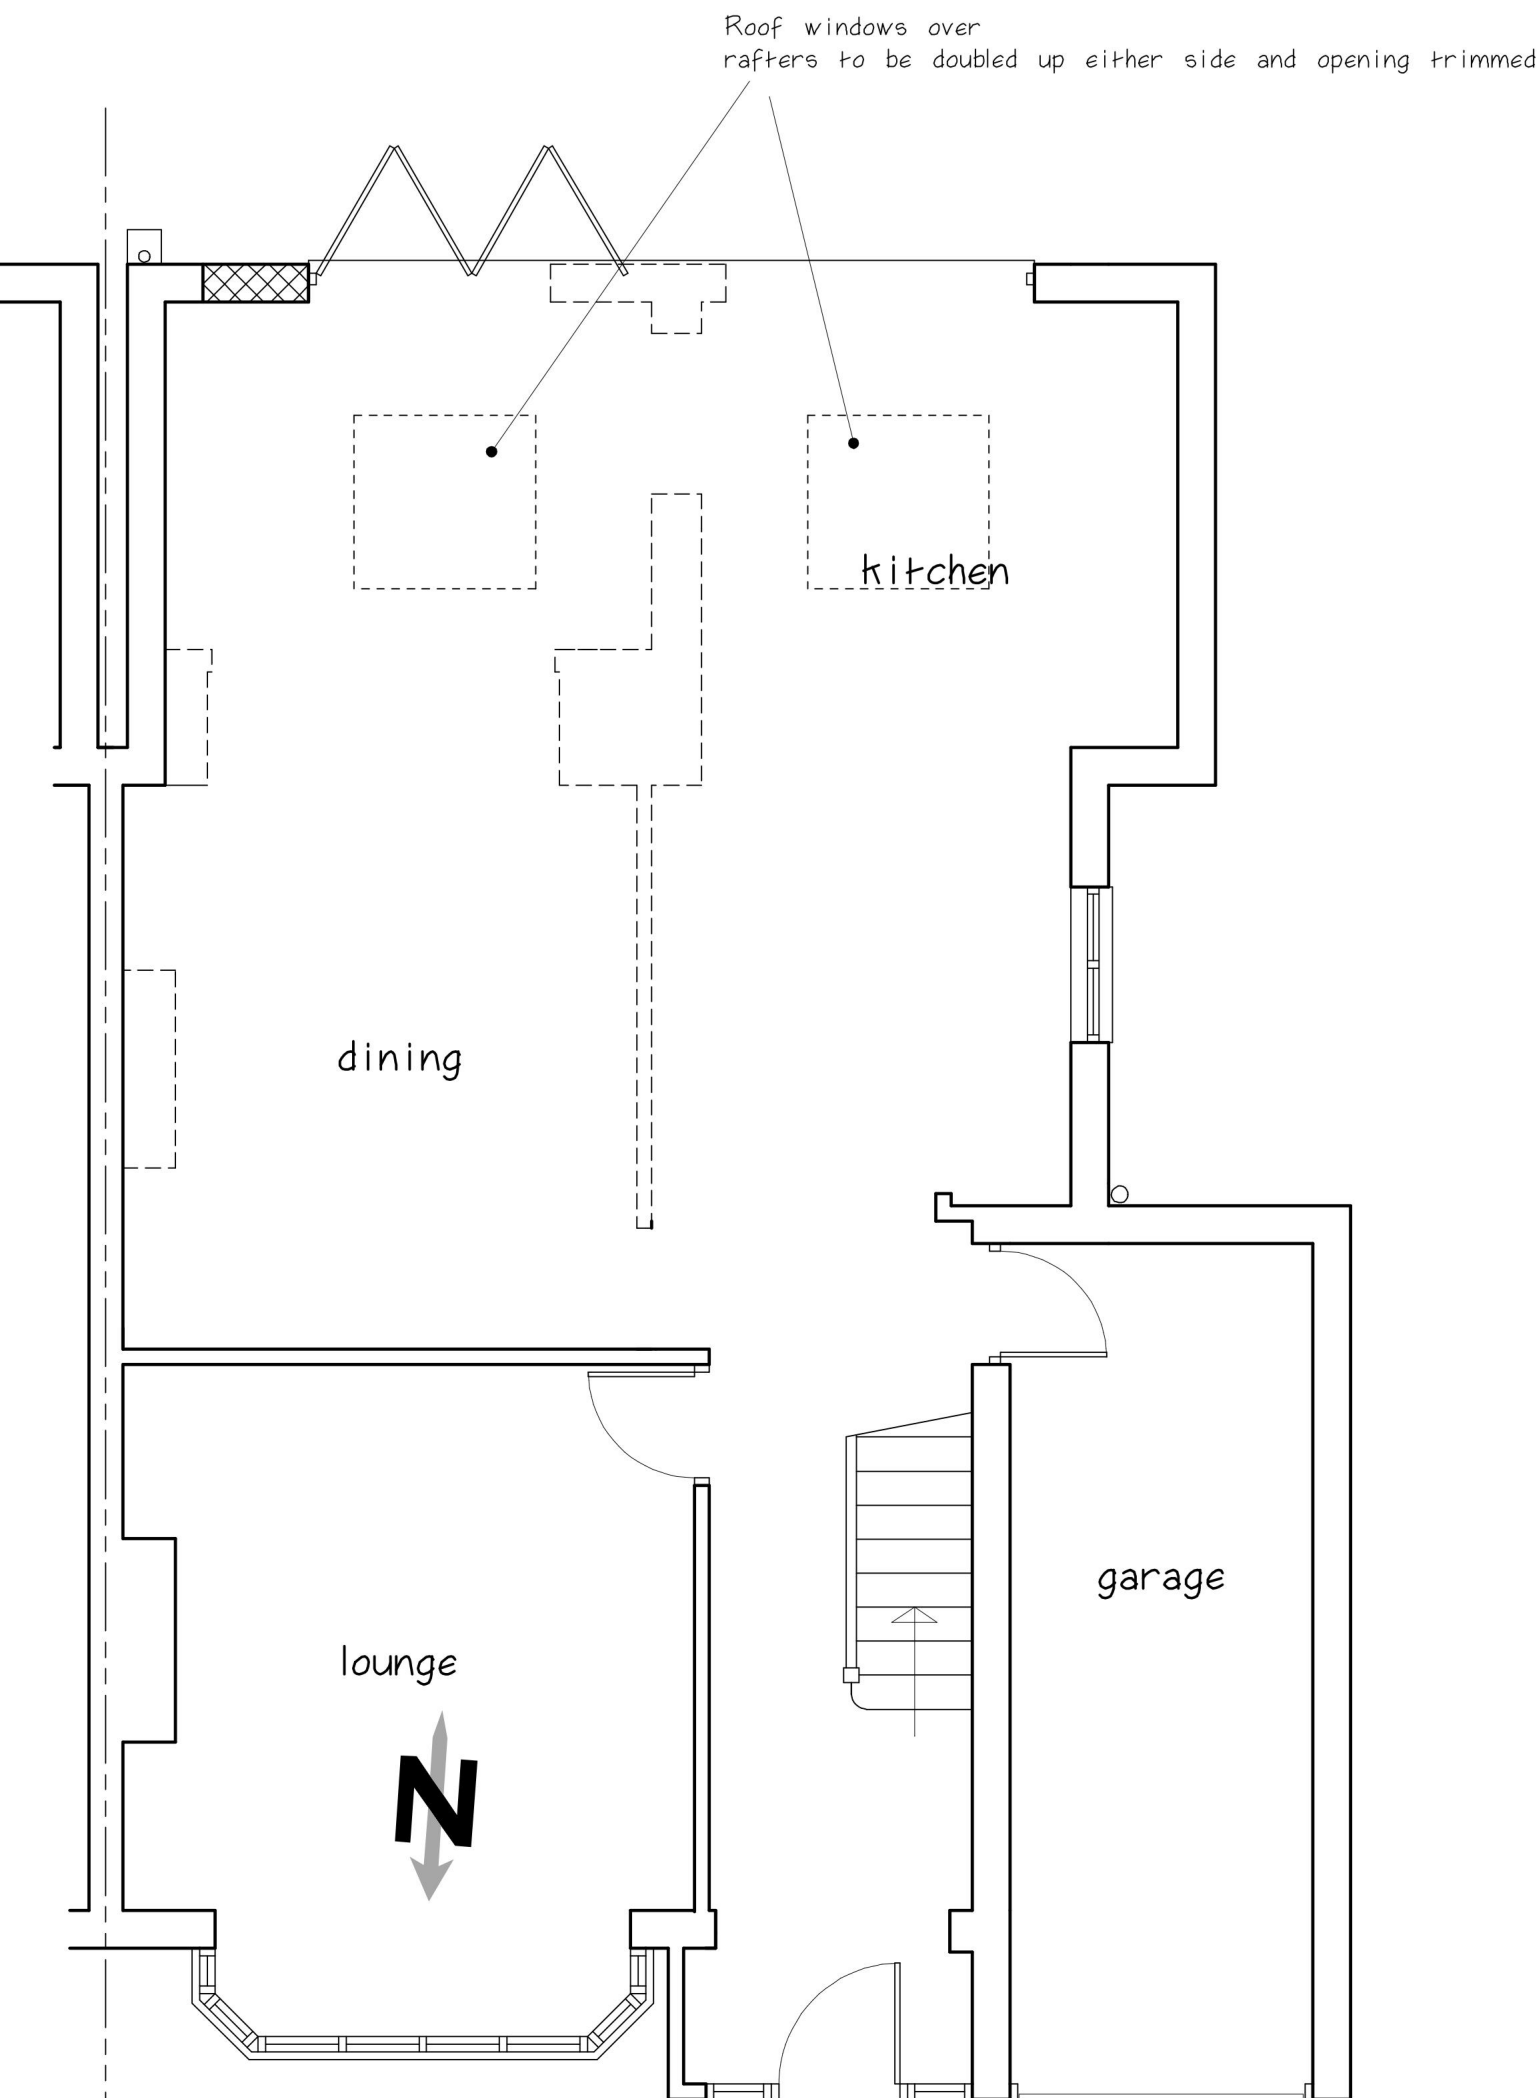


proposed ground floor 1/50



existing rear elevation 1/100

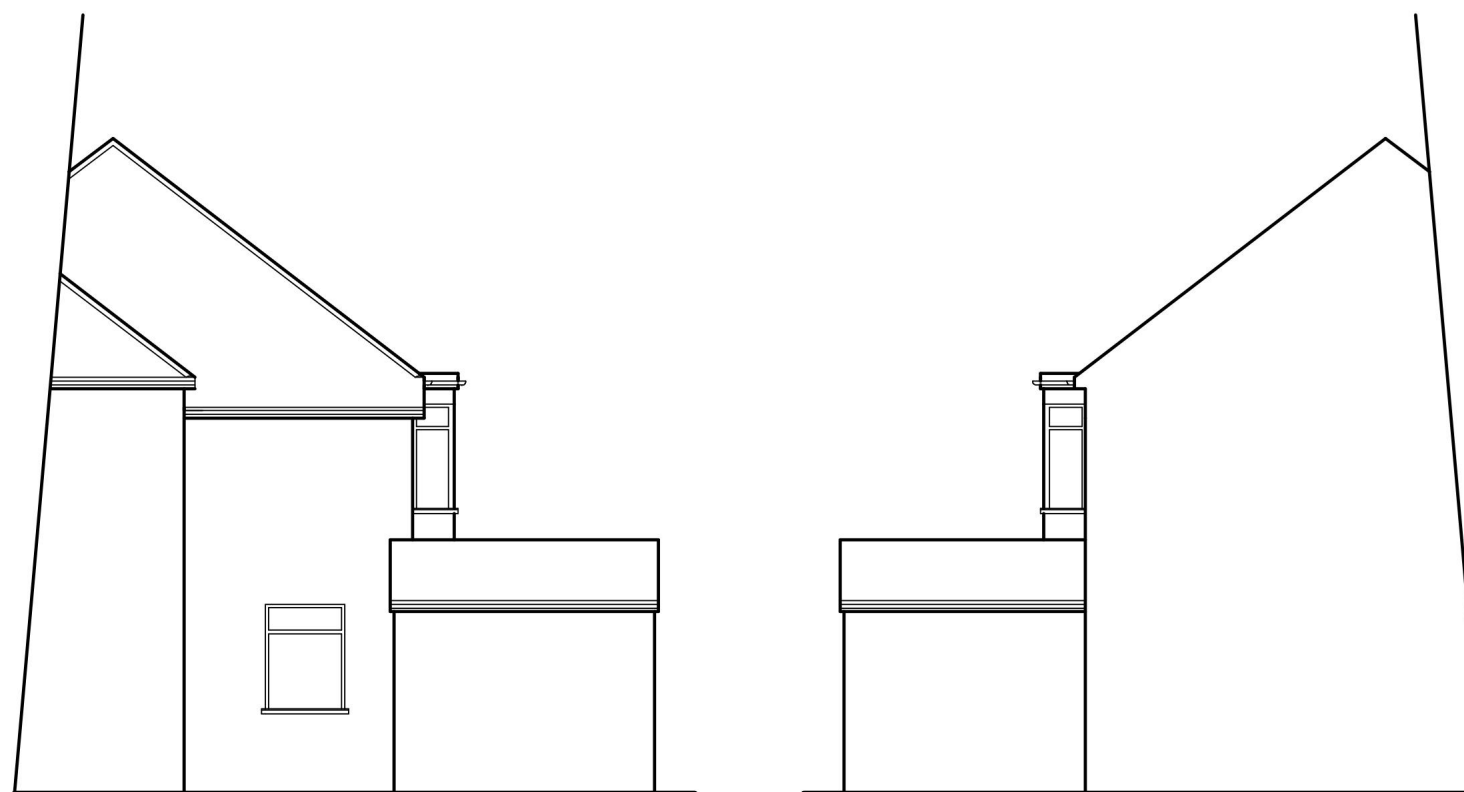

existing side elevation 1/100

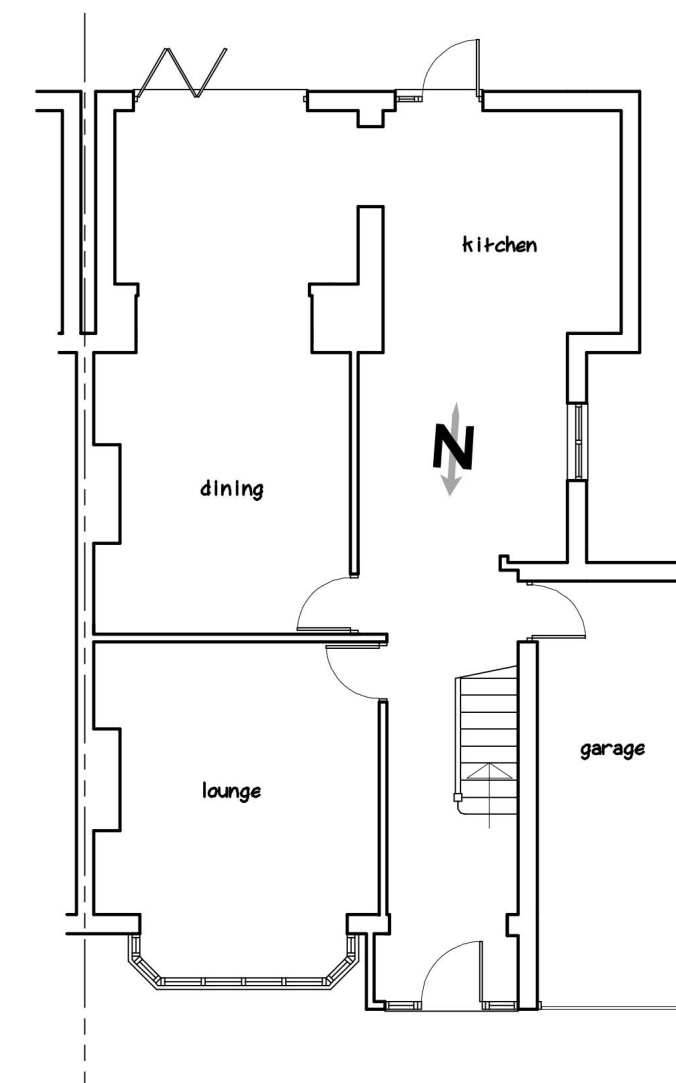

existing ground floor 1/100

Notes

Project : Removal of load-bearing wall and roof alterations
Address : 29 Coniston Avenue
Upminster
Client : Mr. & Mrs. Lindsey
Date : January 2024
Drawing No. : 1885/24
Scale @ A1 : 1/50, 1/100

Revisions

ConstructAid

Architectural and Design Consultants

Tel : 01708-228684