



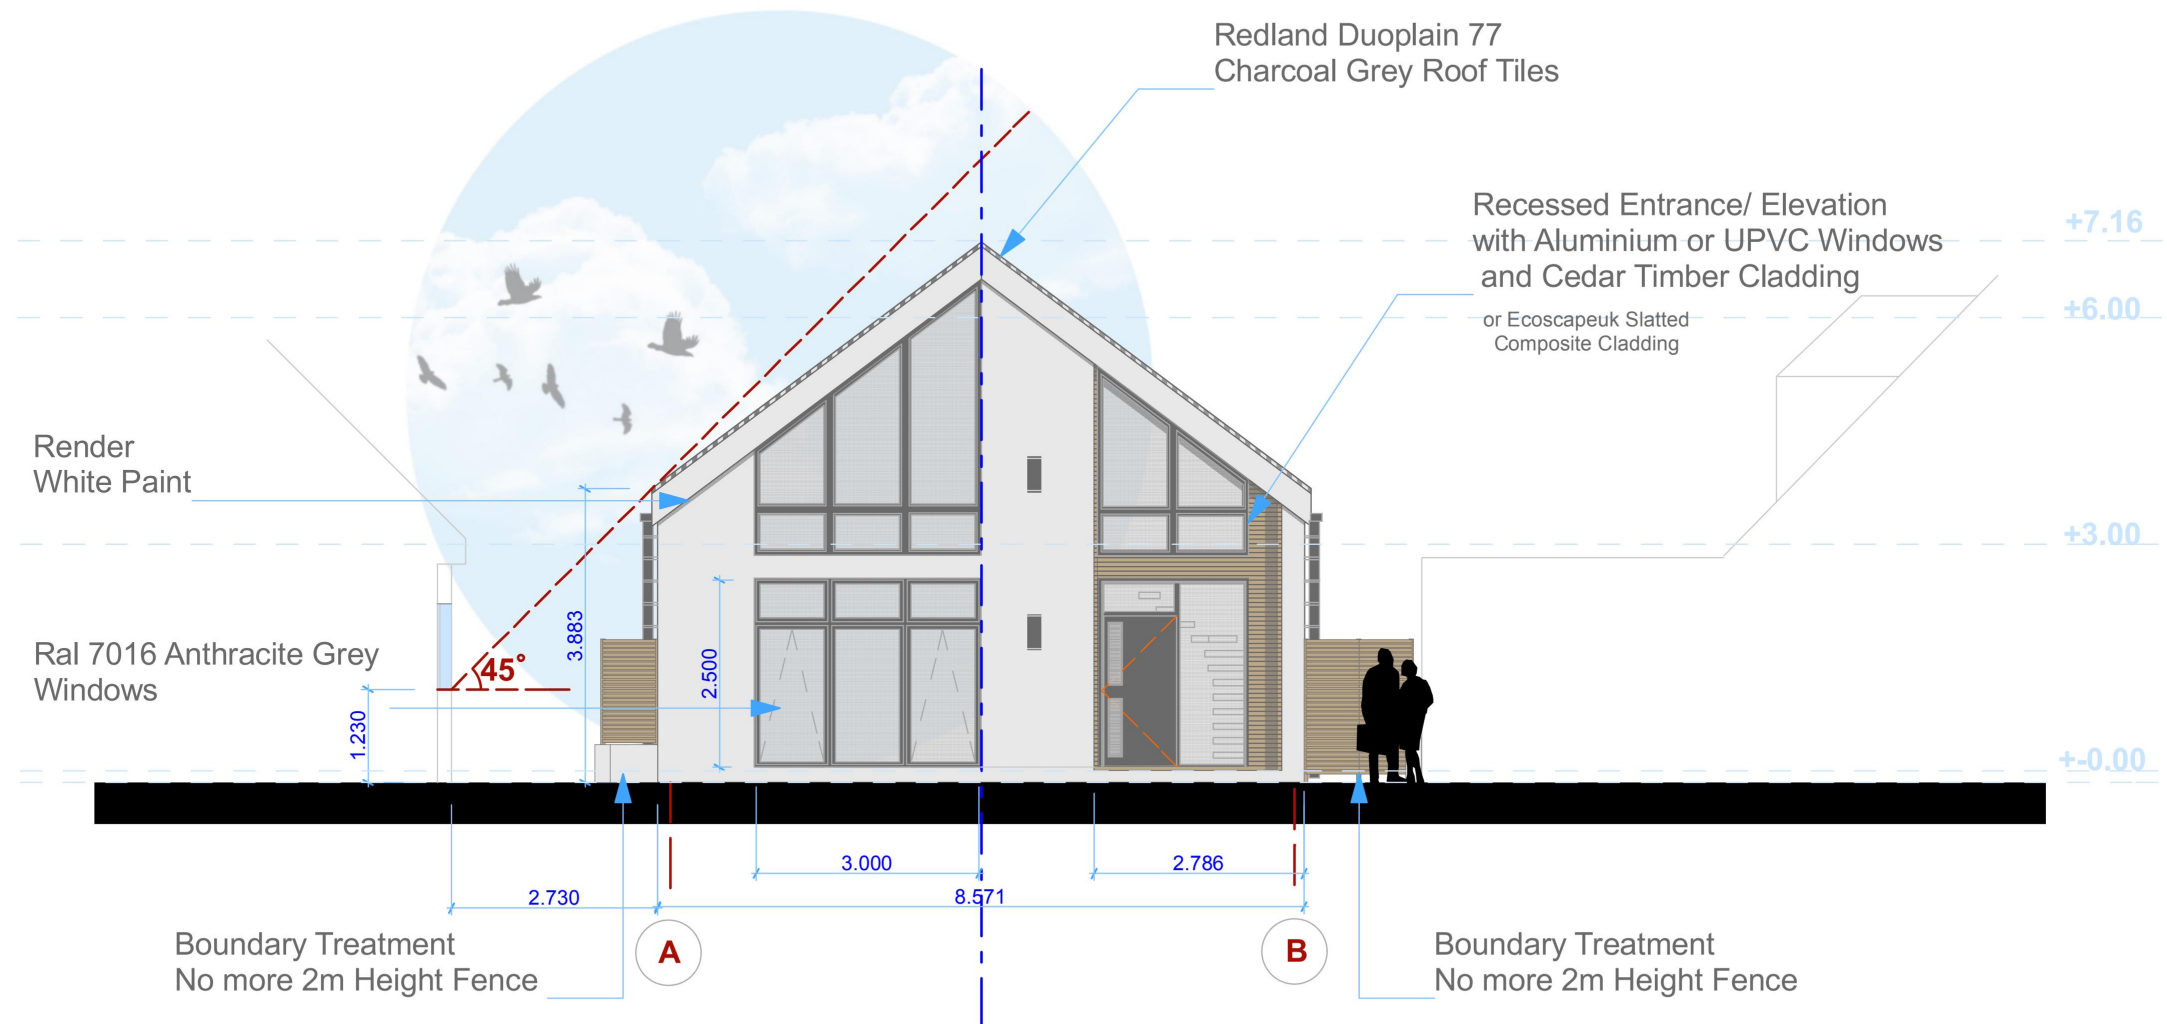


Front Elevation AB

1:100


Revised _Mar 2024

 


Project: 28 Stanley Road, RM13 8AX	Drawing Scale: 1:100 A3
Drawing No: 01012022_28ST_8_5 Rev_Mar 2024 Proposed Elevations	Client: Dimirtijs Panins
	Drawn by: Agne Liskauskaite Architectural & Urban Designer Email: liagniukas@gmail.com

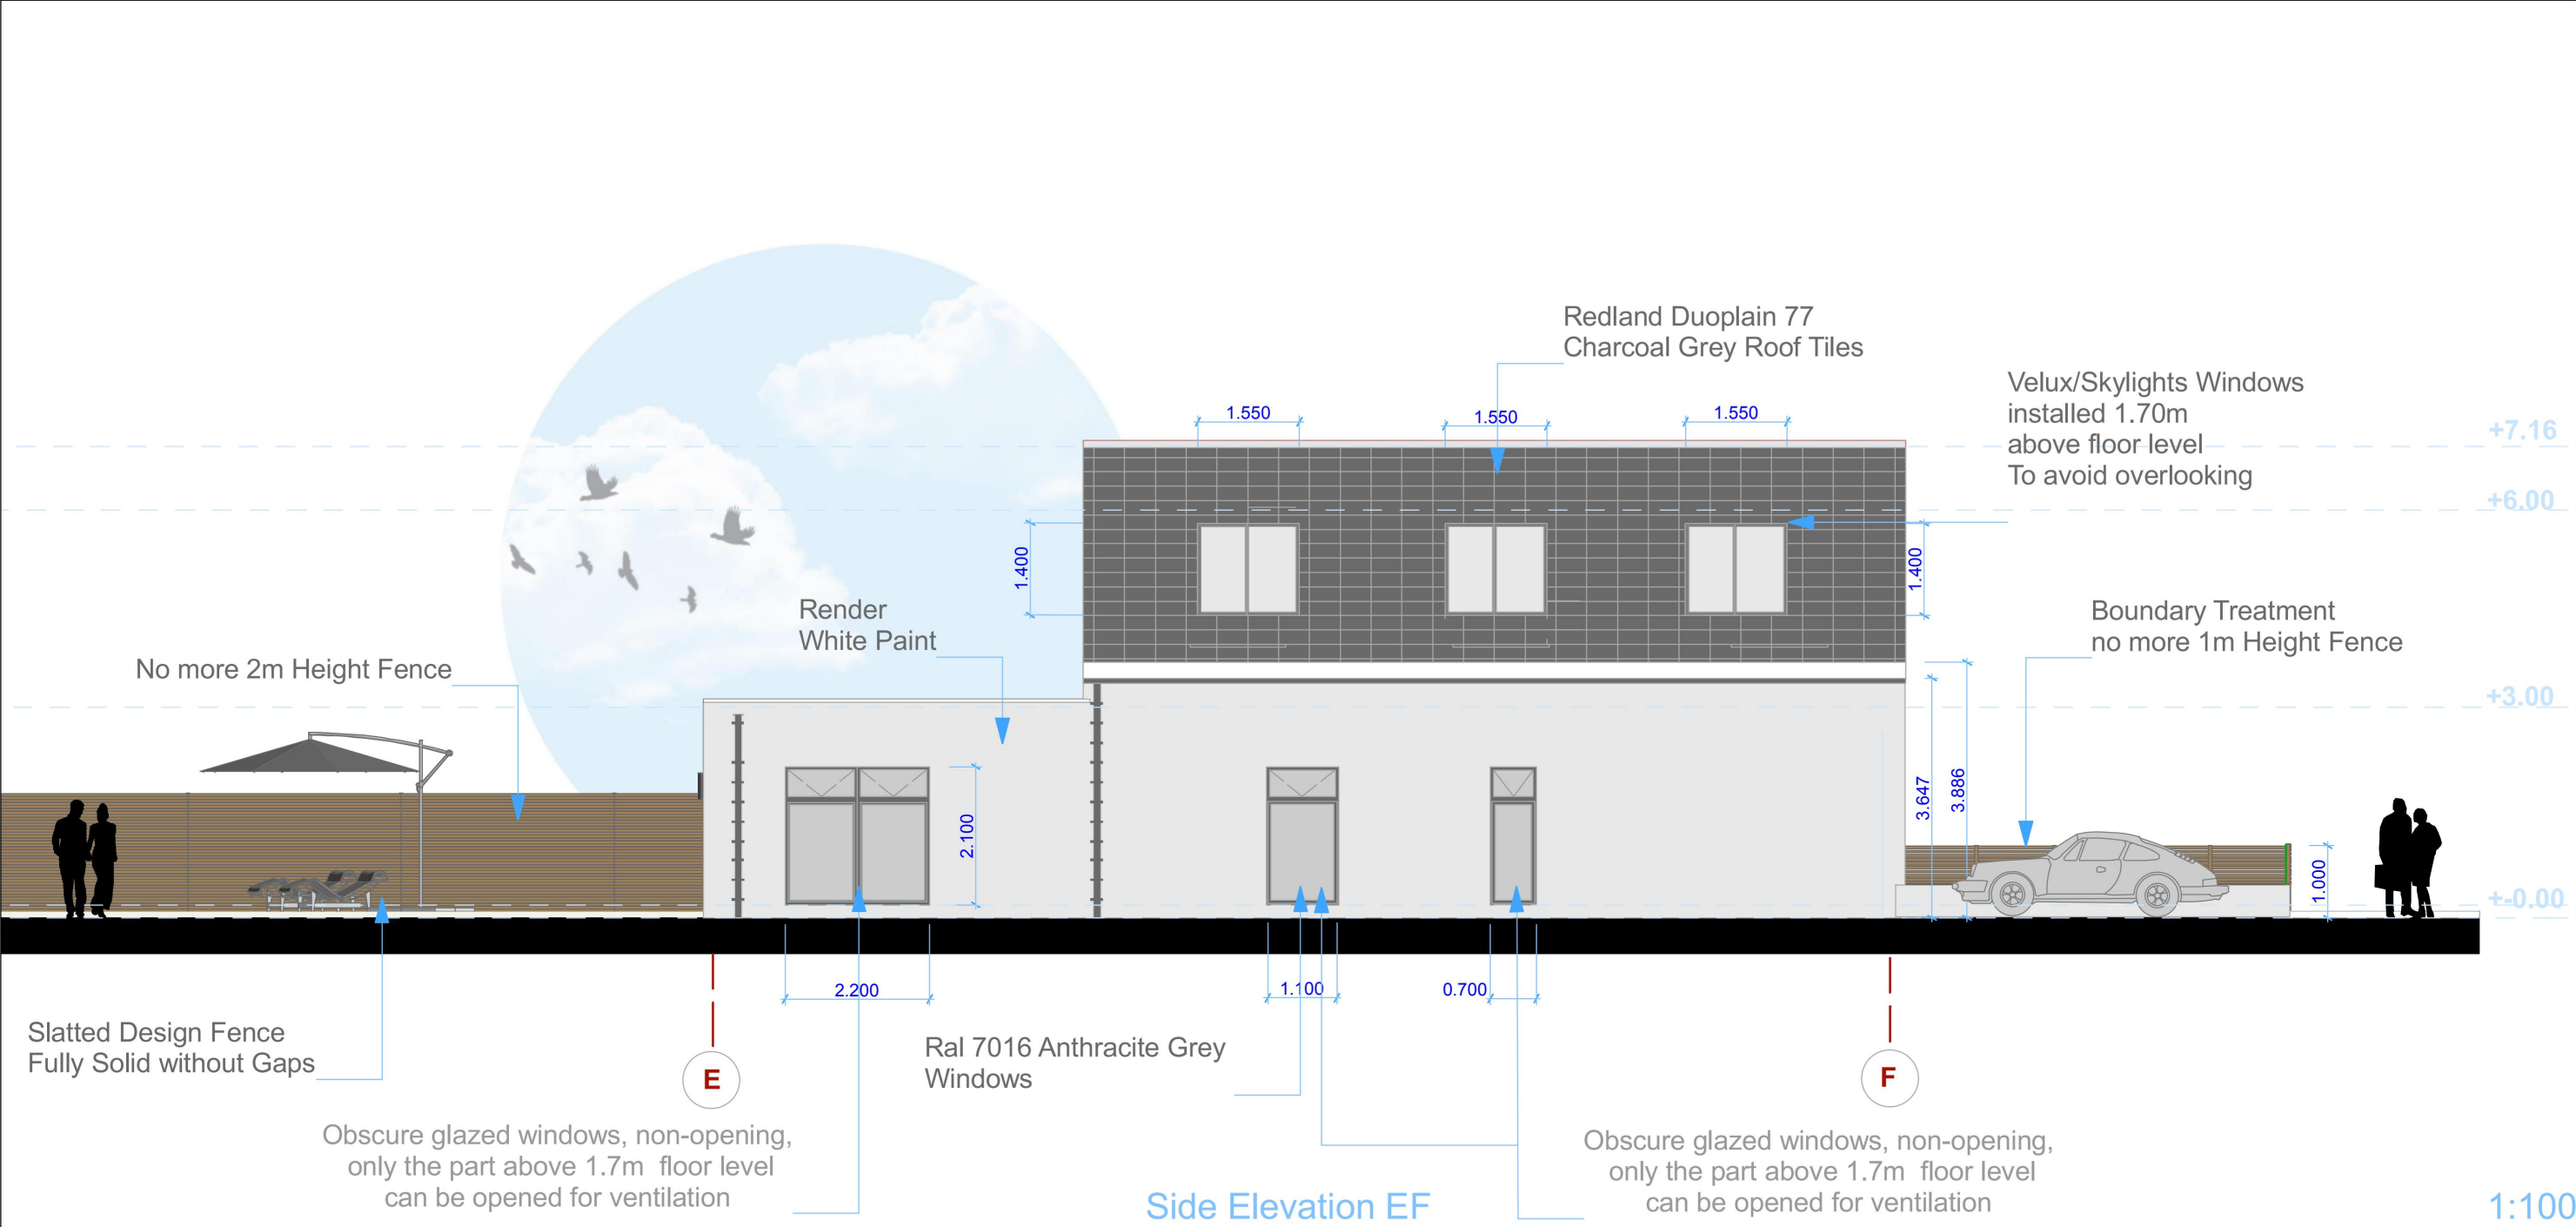


Revised_Mar 2023

 


Project: 28 Stanley Road, RM13 8AX	Drawing Scale: 1:100 A3
Drawing No: 01012022_28ST_9_5 Rev_ MAR 2023 Proposed Elevations	Client: Dimirtijs Panins
Drawn by: Agne Liskauskaite Architectural & Urban Designer Email: liagniukas@gmail.com	

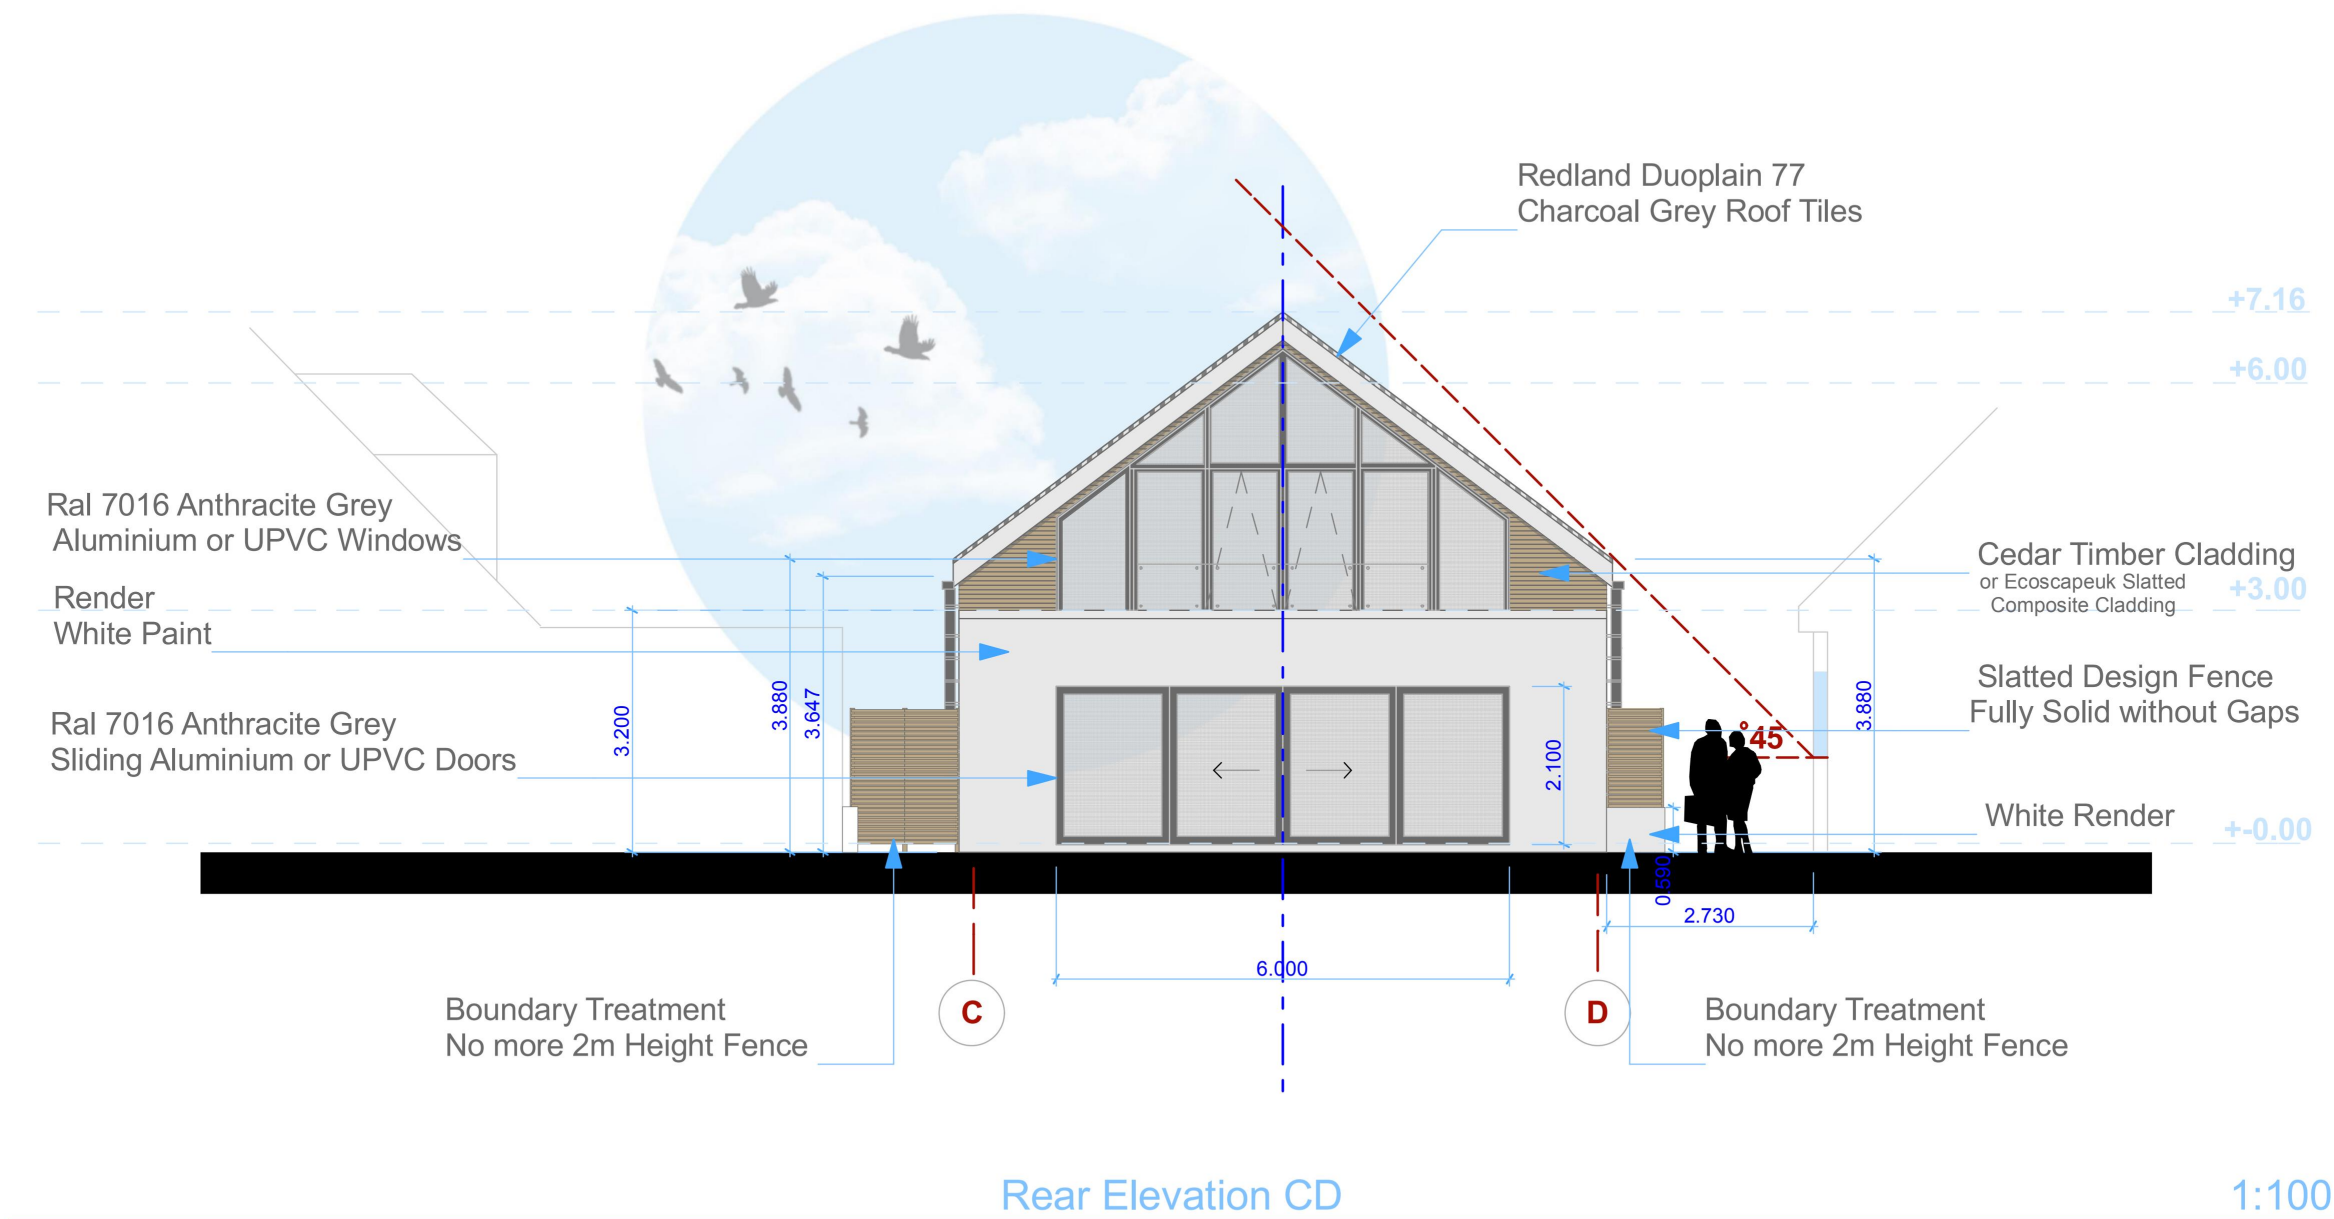


Revised_Mar 2023

 


Project: 28 Stanley Road, RM13 8AX	Drawing Scale: 1:100 A3
Drawing No: 01012022_28ST_10_5 REV MAR_2023 Proposed Elevations	Client: Dimirtijs Panins
Drawn by: Agne Liskauskaite Architectural & Urban Designer Email: liagniukas@gmail.com	

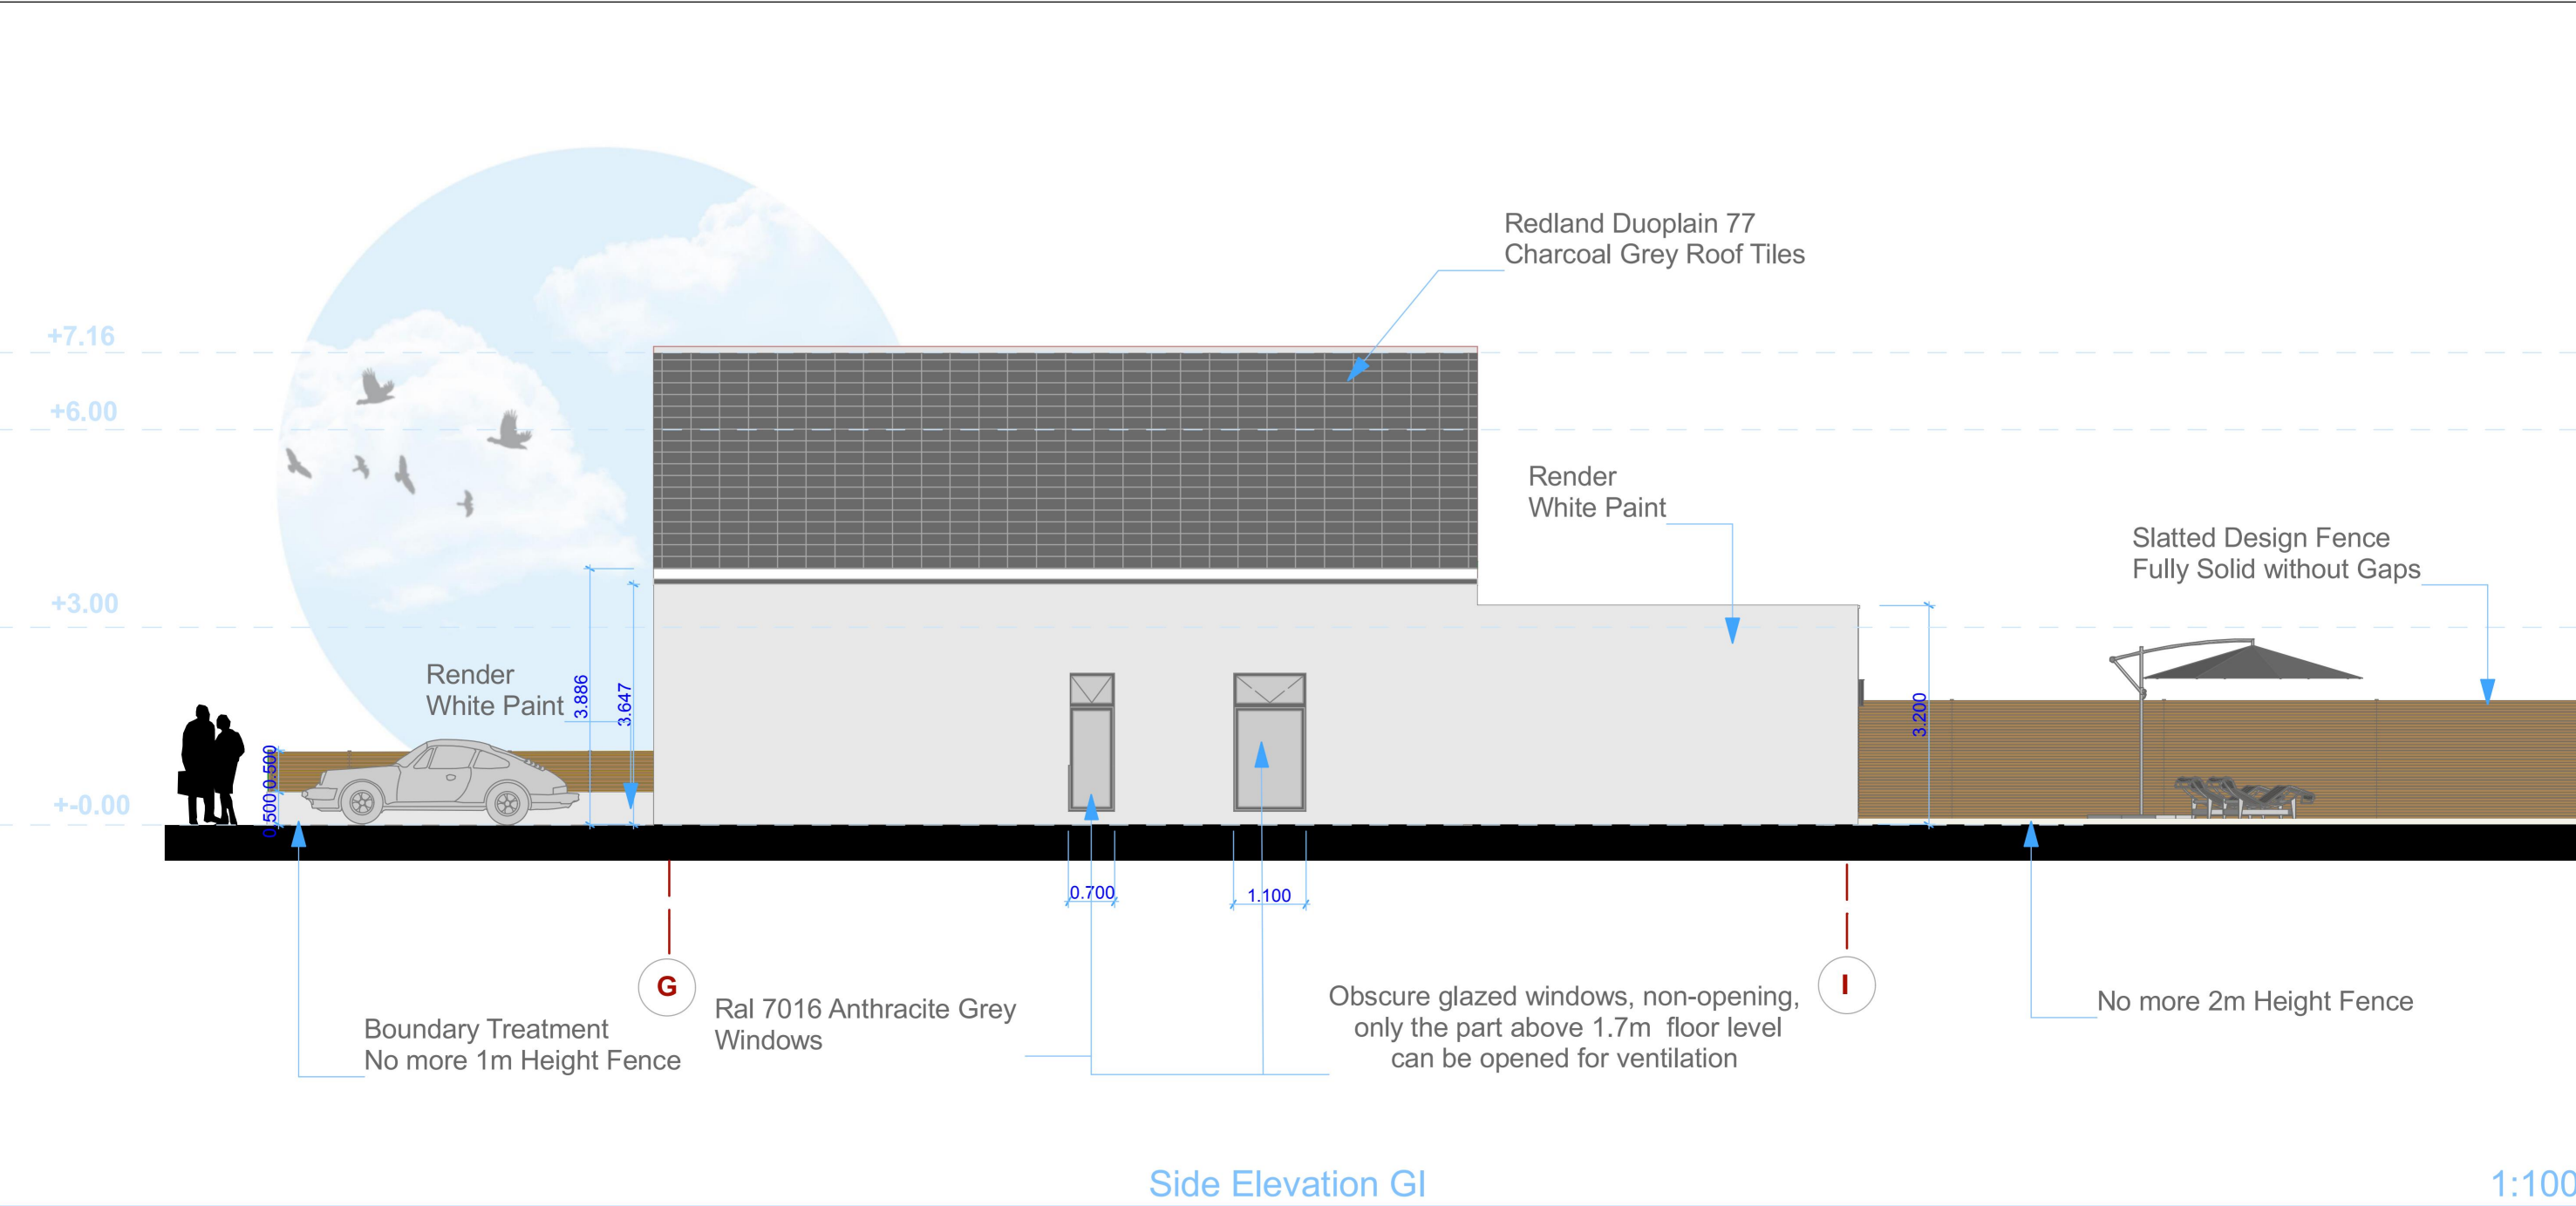

Revised _Aug 2023

 

Project: 28 Stanley Road, RM13 8AX	Drawing Scale: 1:100 A3
Drawing No: 01012022_28ST_11_5 REV_ AUG 2023 Proposed Elevations	Client: Dimirtijs Panins
Drawn by: Agne Liskauskaite Architectural & Urban Designer Email: liagniukas@gmail.com	

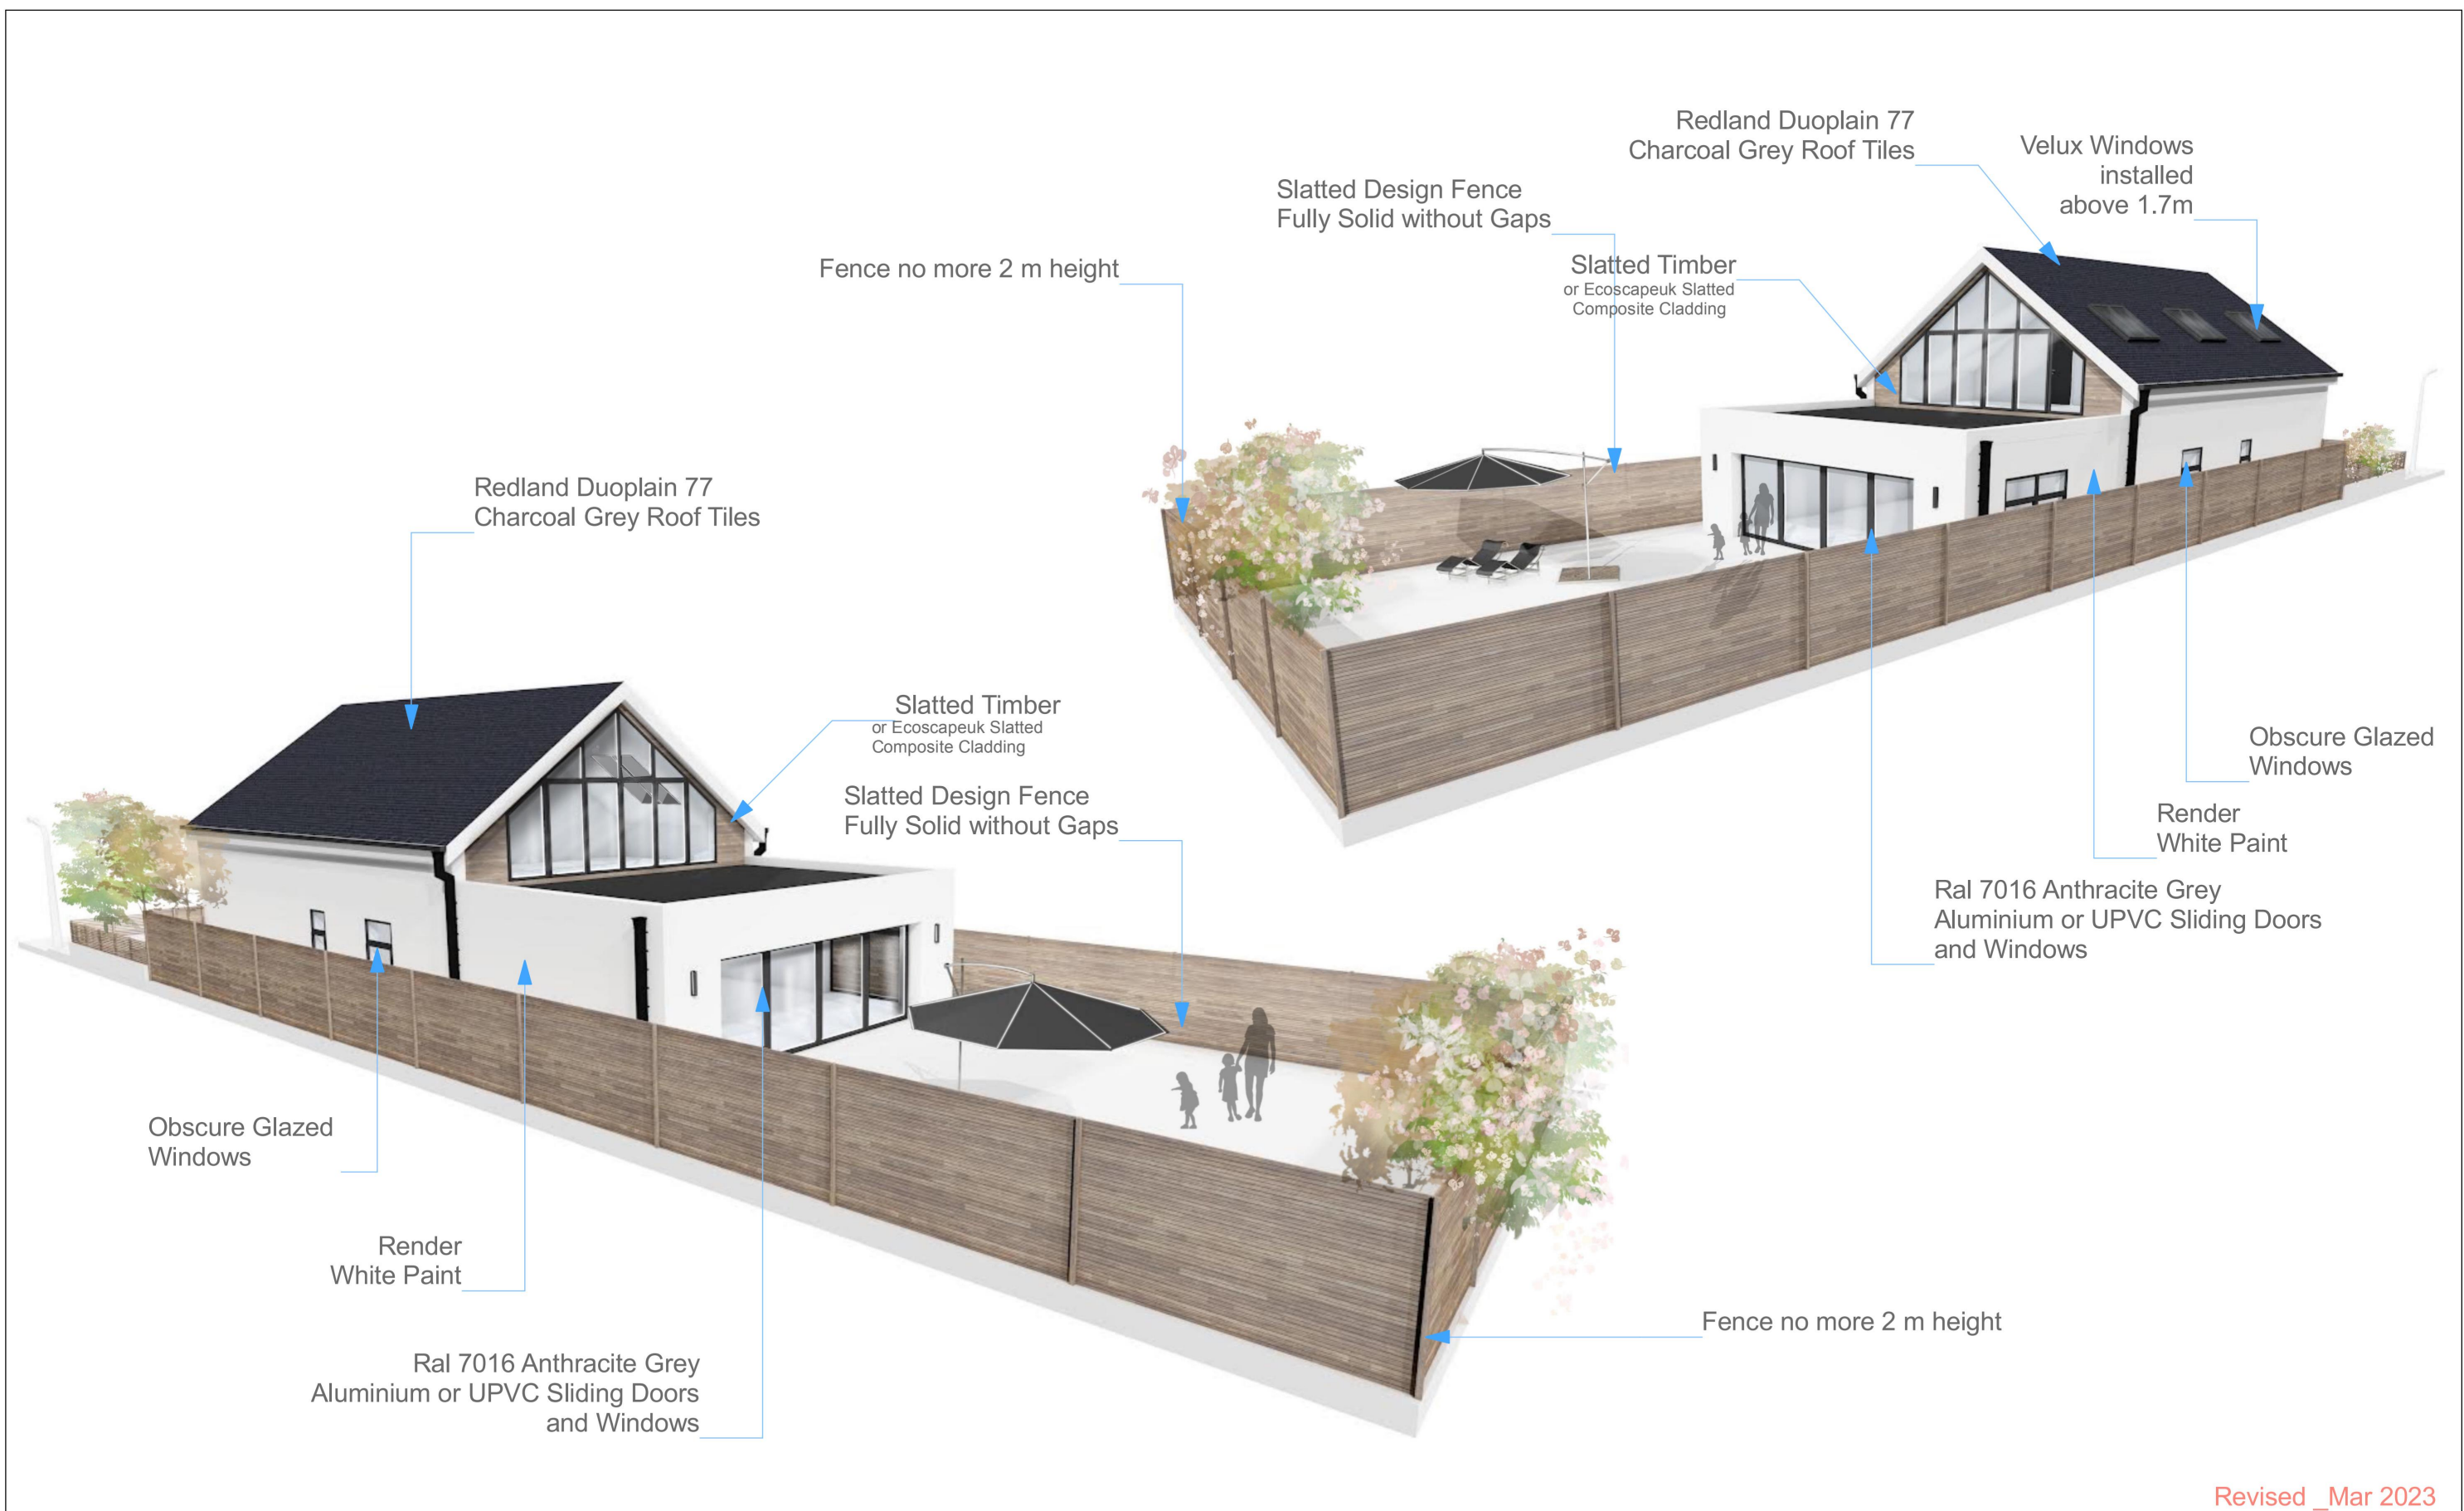

Revised _Mar 2023

Project: 28 Stanley Road, RM13 8AX	Drawing Scale: A3
Drawing No: 01012022_28ST_13_5 Rev	Client: Dimirtijs Panins
MAR 2023 Proposed 3d images	Drawn by: Agne Liskauskaite Architectural & Urban Designer Email: liagniukas@gmail.com



Revised _Mar 2023

Project: 28 Stanley Road, RM13 8AX		Drawing Scale: A3
Drawing No: 01012022_28ST_14_5 Rev_Mar 2023 Proposed 3d images		Client: Dimirtijs Panins
		Drawn by: Agne Liskauskaite Architectural & Urban Designer Email: liagniukas@gmail.com