


scale
 1: 50 0 1 2 3m
 1: 500 0 10 20 30m




Front Elevation

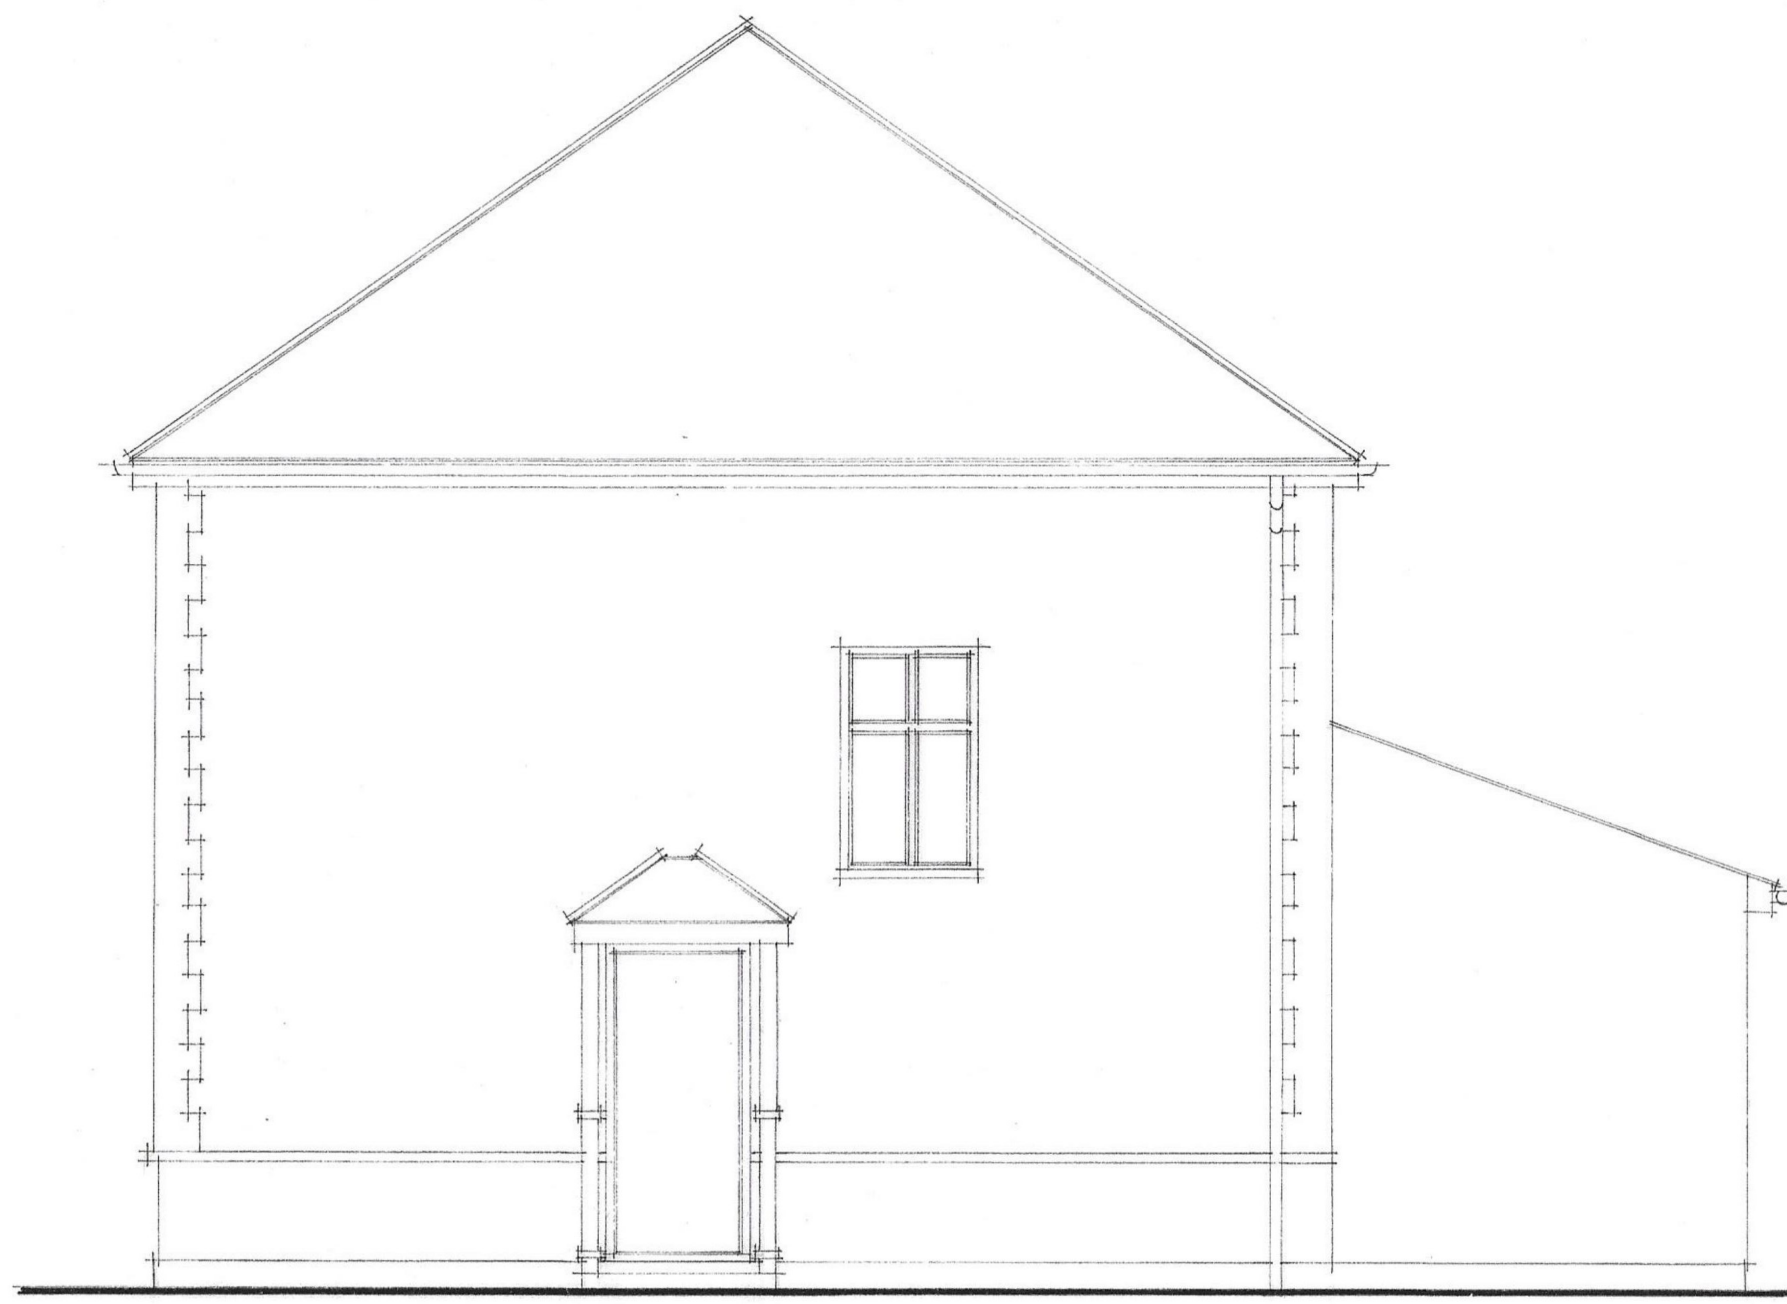

Side Elevation




Part Rear Elevation

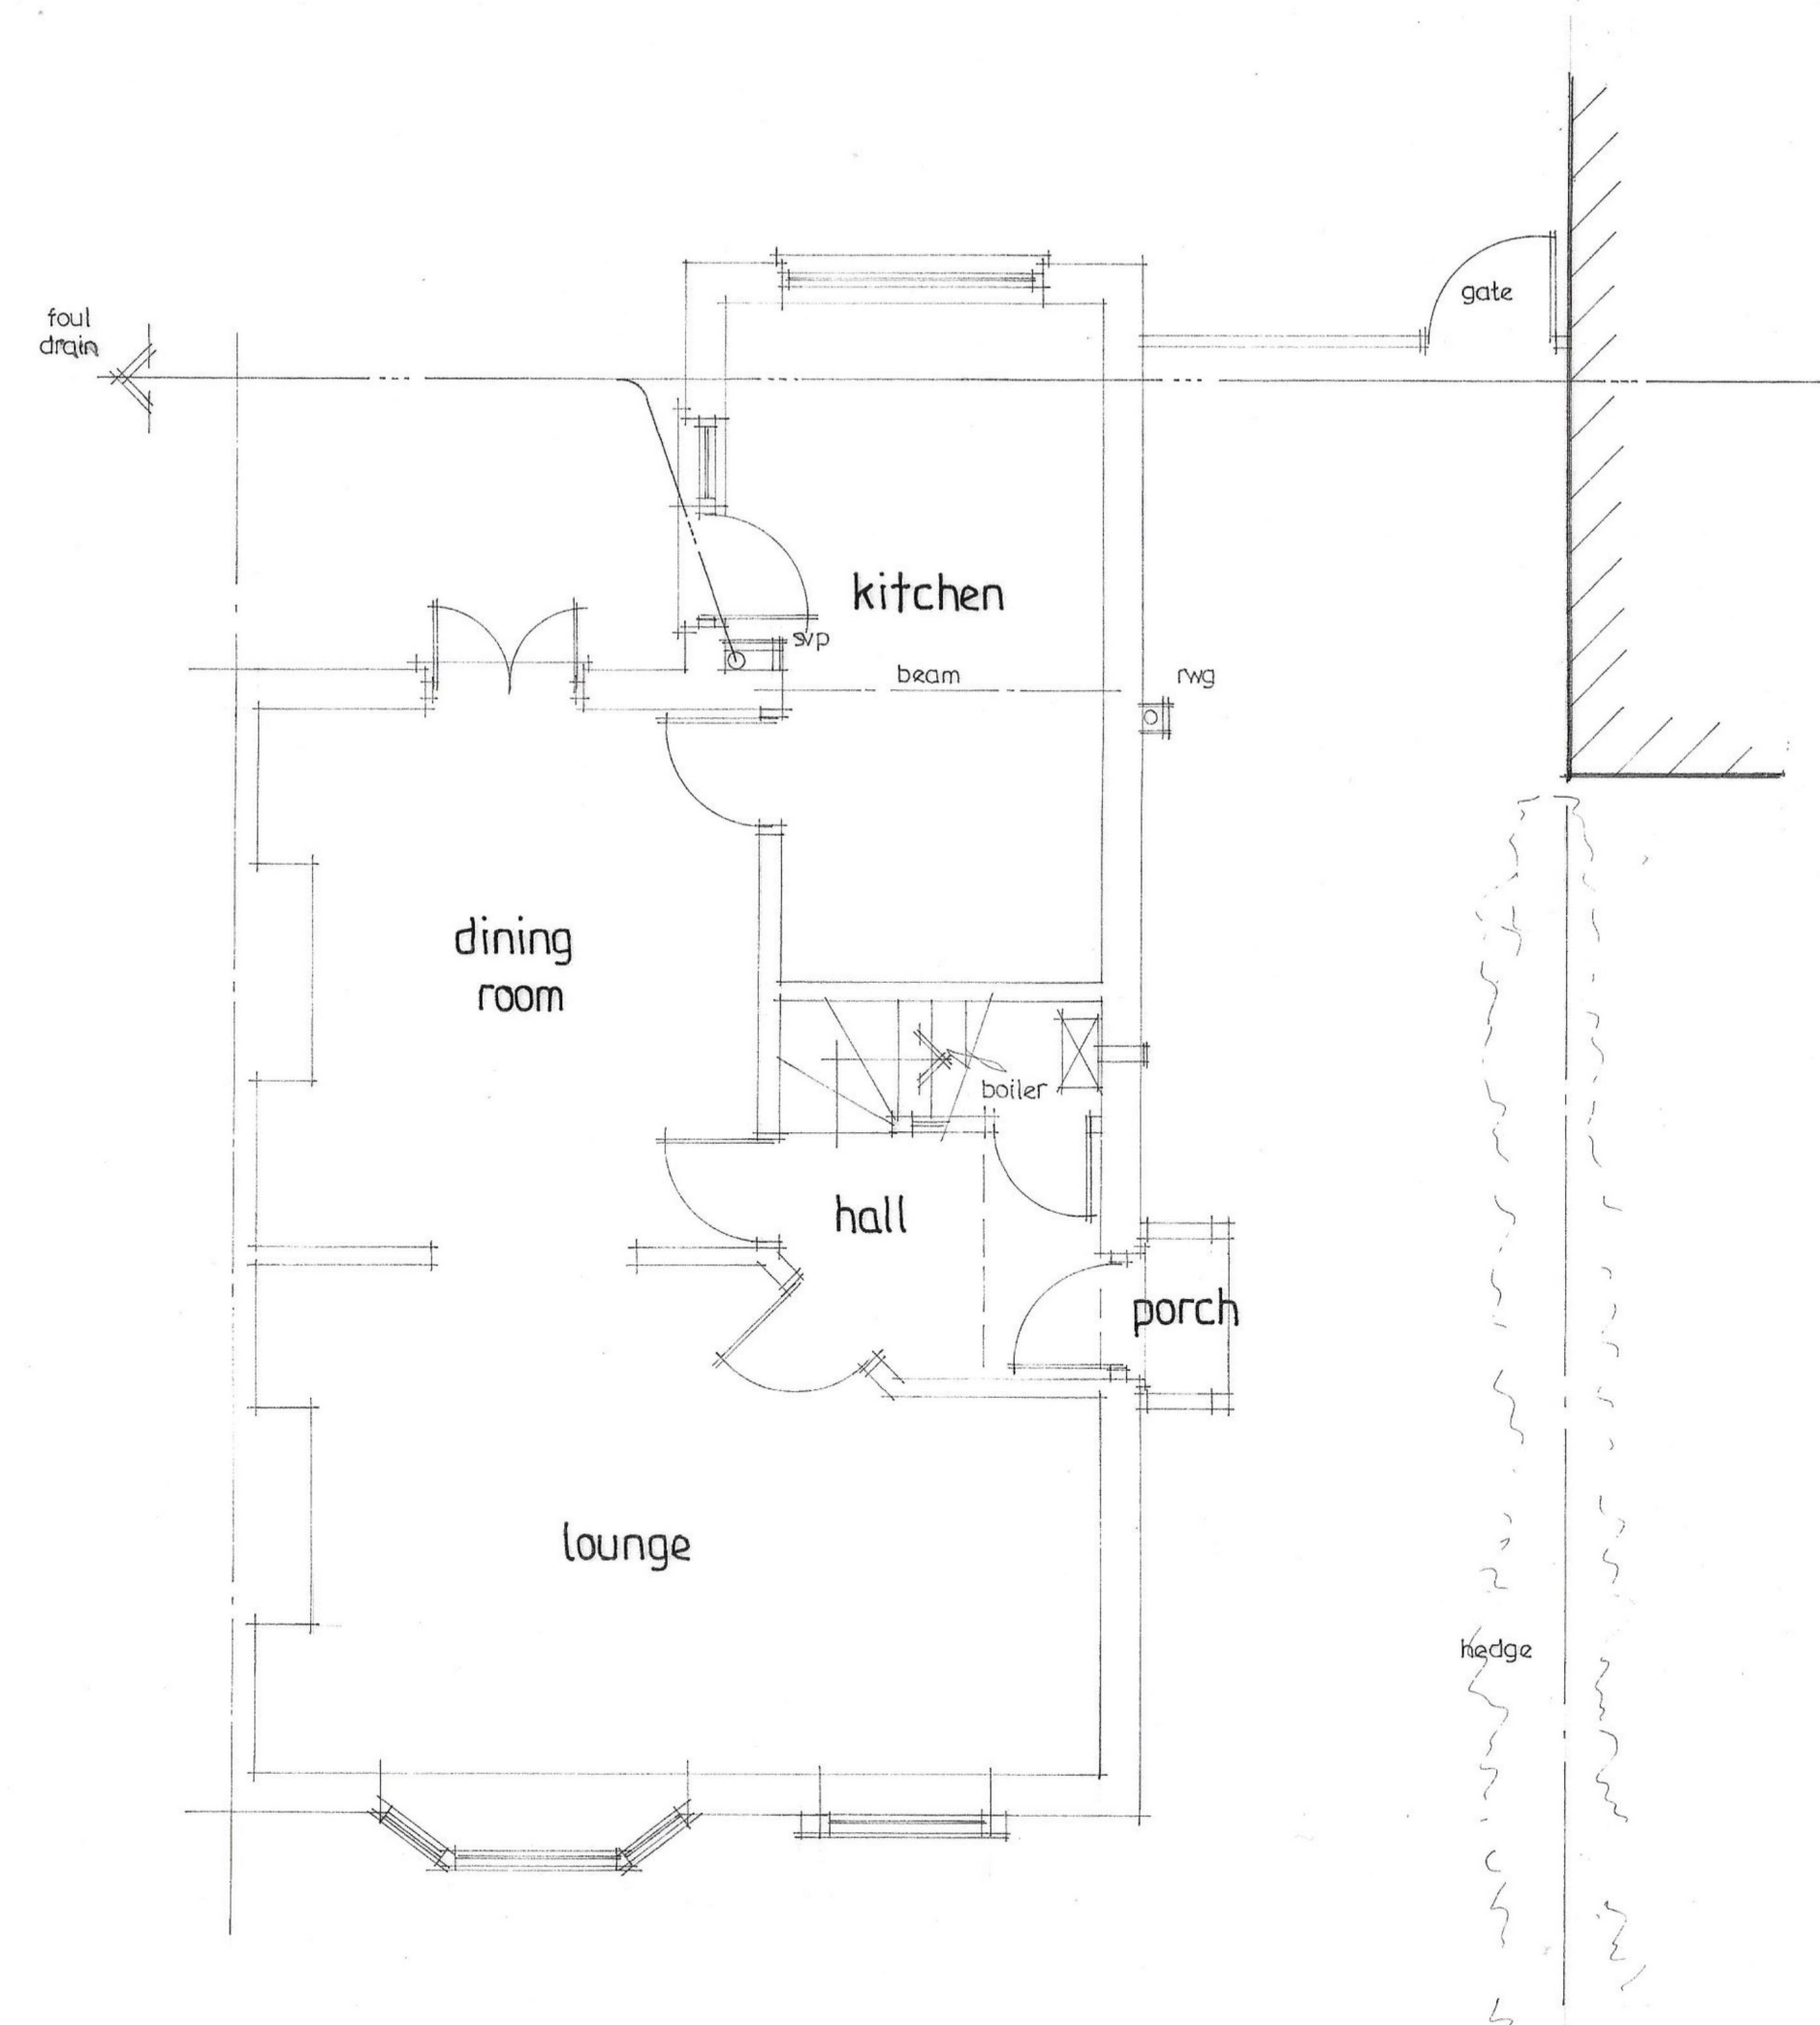

Ground Floor Plan





Location Plan 1:1250

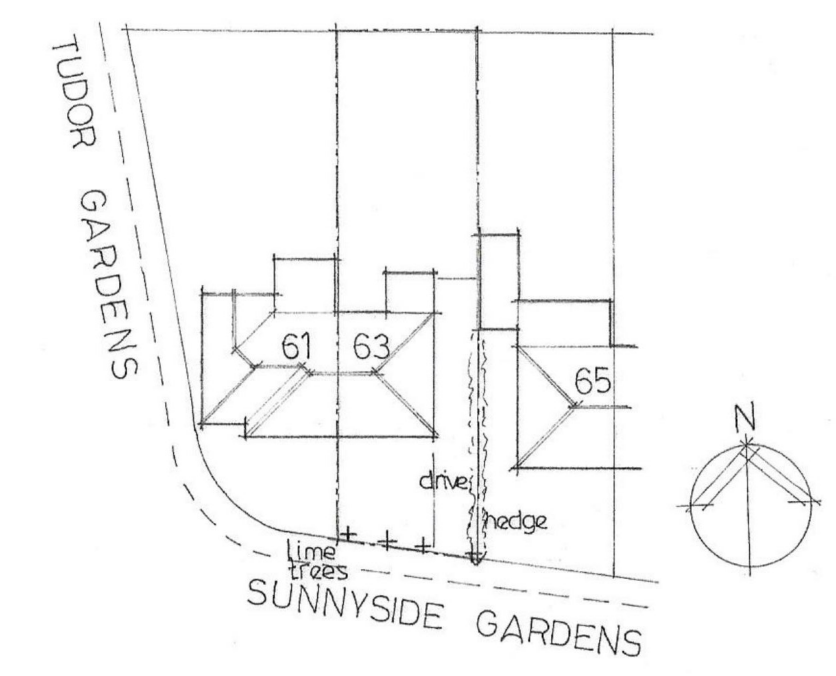

Site Plan 1:500

GRAHAM STUBBLES Architectural Services.	
01708 227135	
project: 63 · SUNNYSIDE GARDENS UPMINSTER · ESSEX	
EXISTING PLAN & ELEVATIONS	
MR & MRS SAMS	
date MARCH 24	
scale 1: 50 A1	drg. no. 2407 · 01

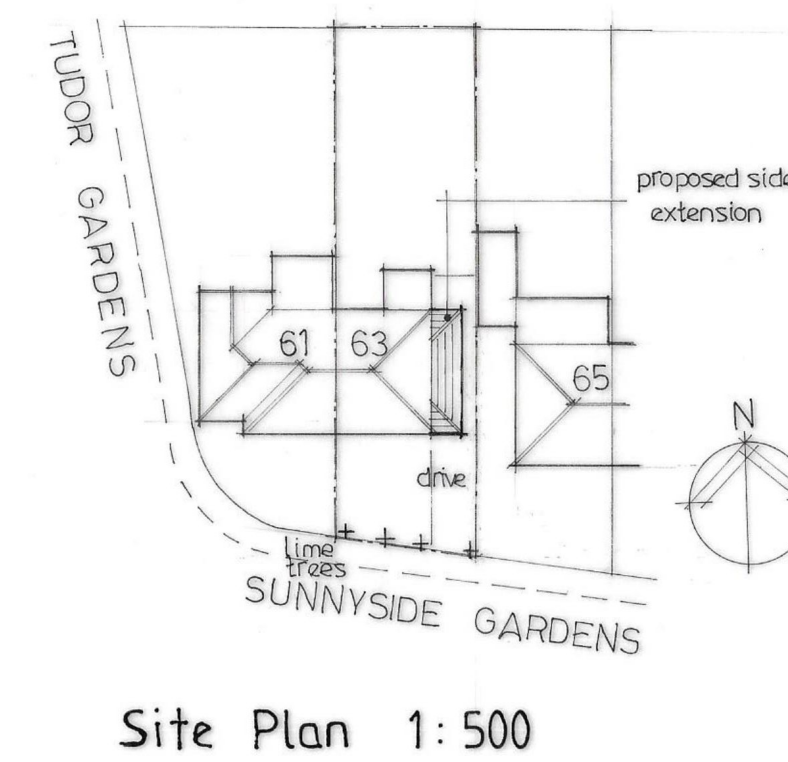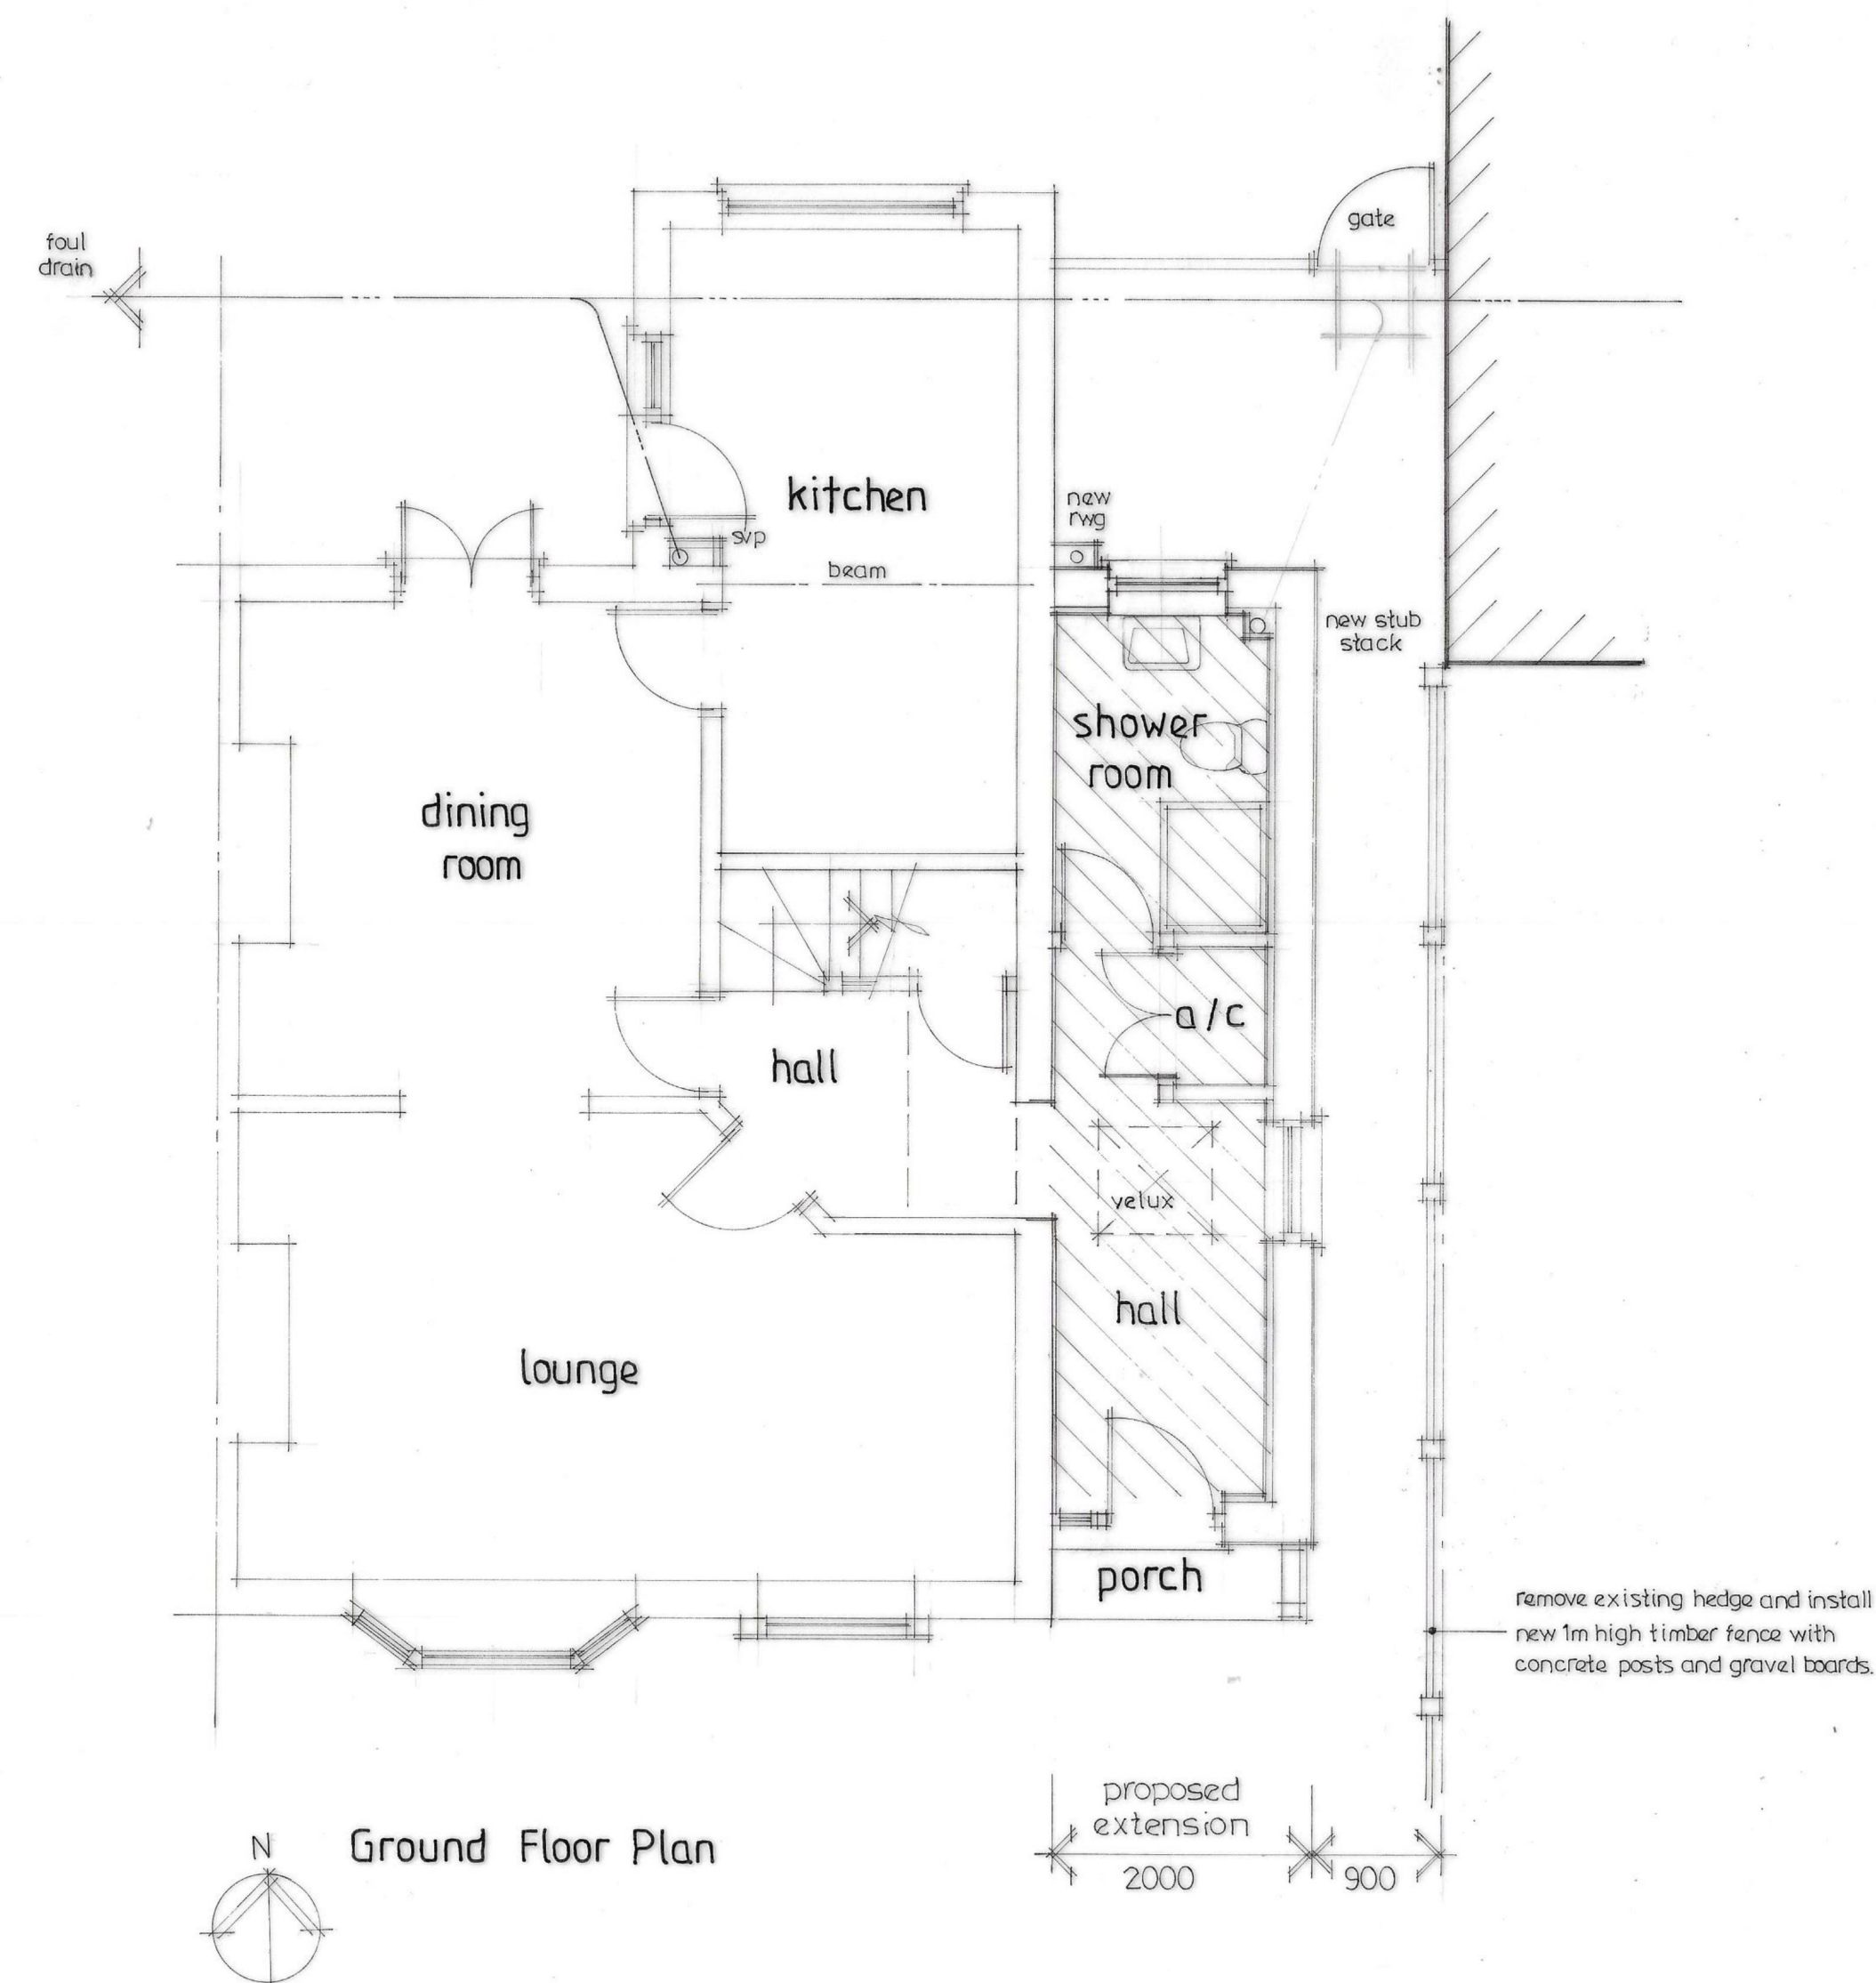

GRAHAM STUBBLES Architectural Services	
01708 227135	
project: 63 · SUNNYSIDE GARDENS UPMINSTER · ESSEX ·	
PROPOSED SINGLE STOREY SIDE EXTENSION ·	
PROPOSED PLAN & ELEVATIONS ·	
date MARCH 24	
scale 1: 50 A1	drg. no. 2407 · 02