



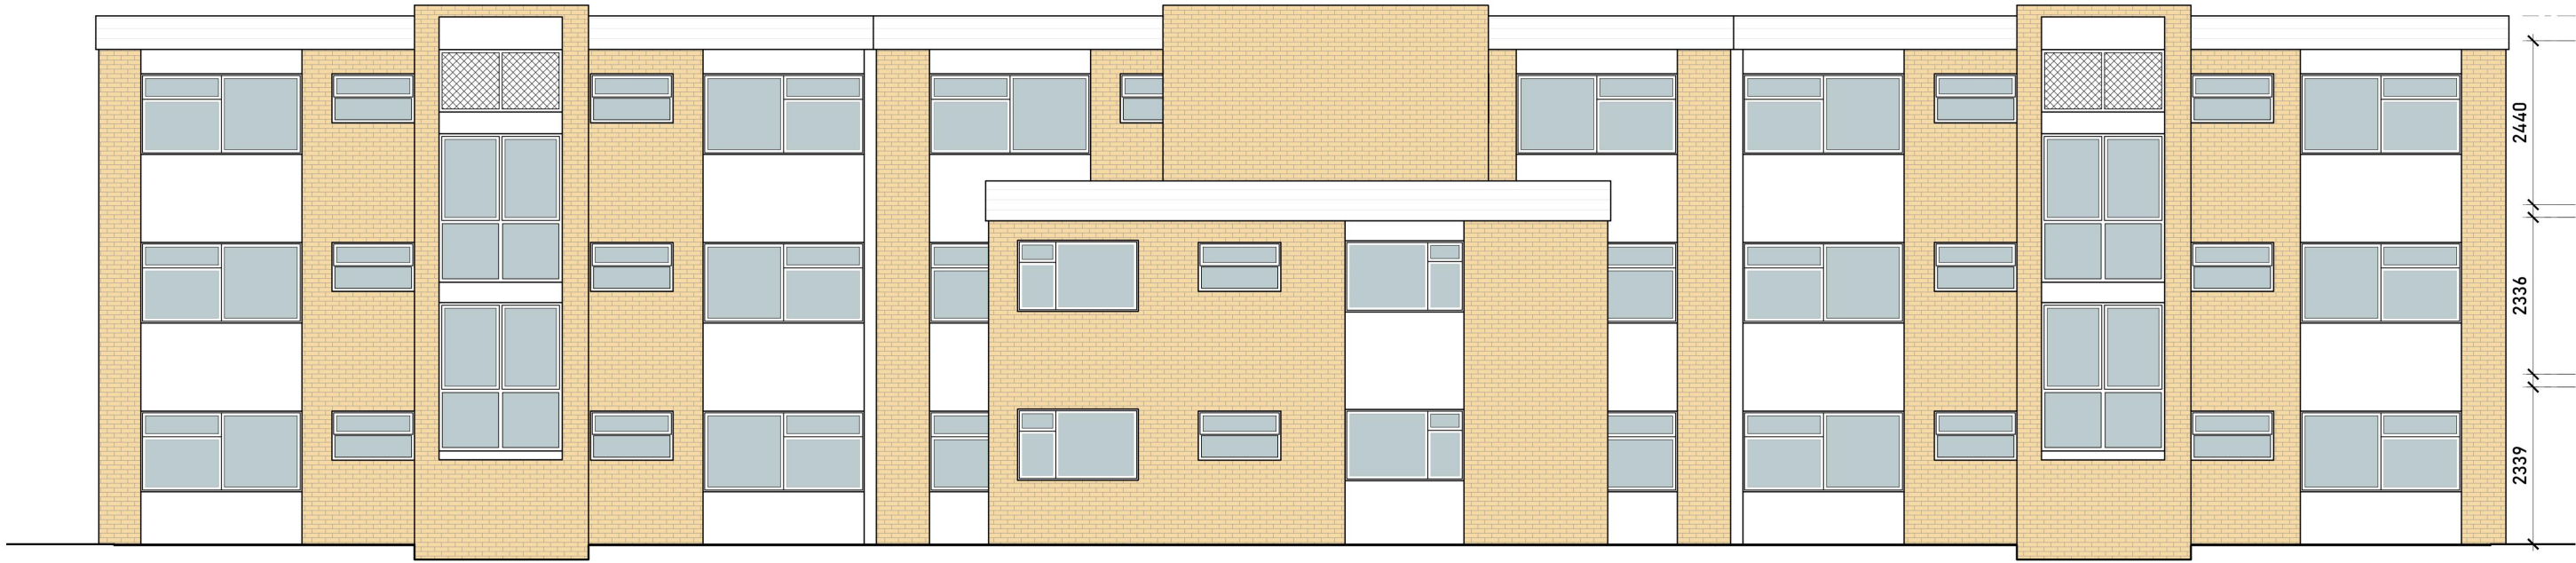

Existing Rear (North) Elevation
Scale 1:100 @ A3

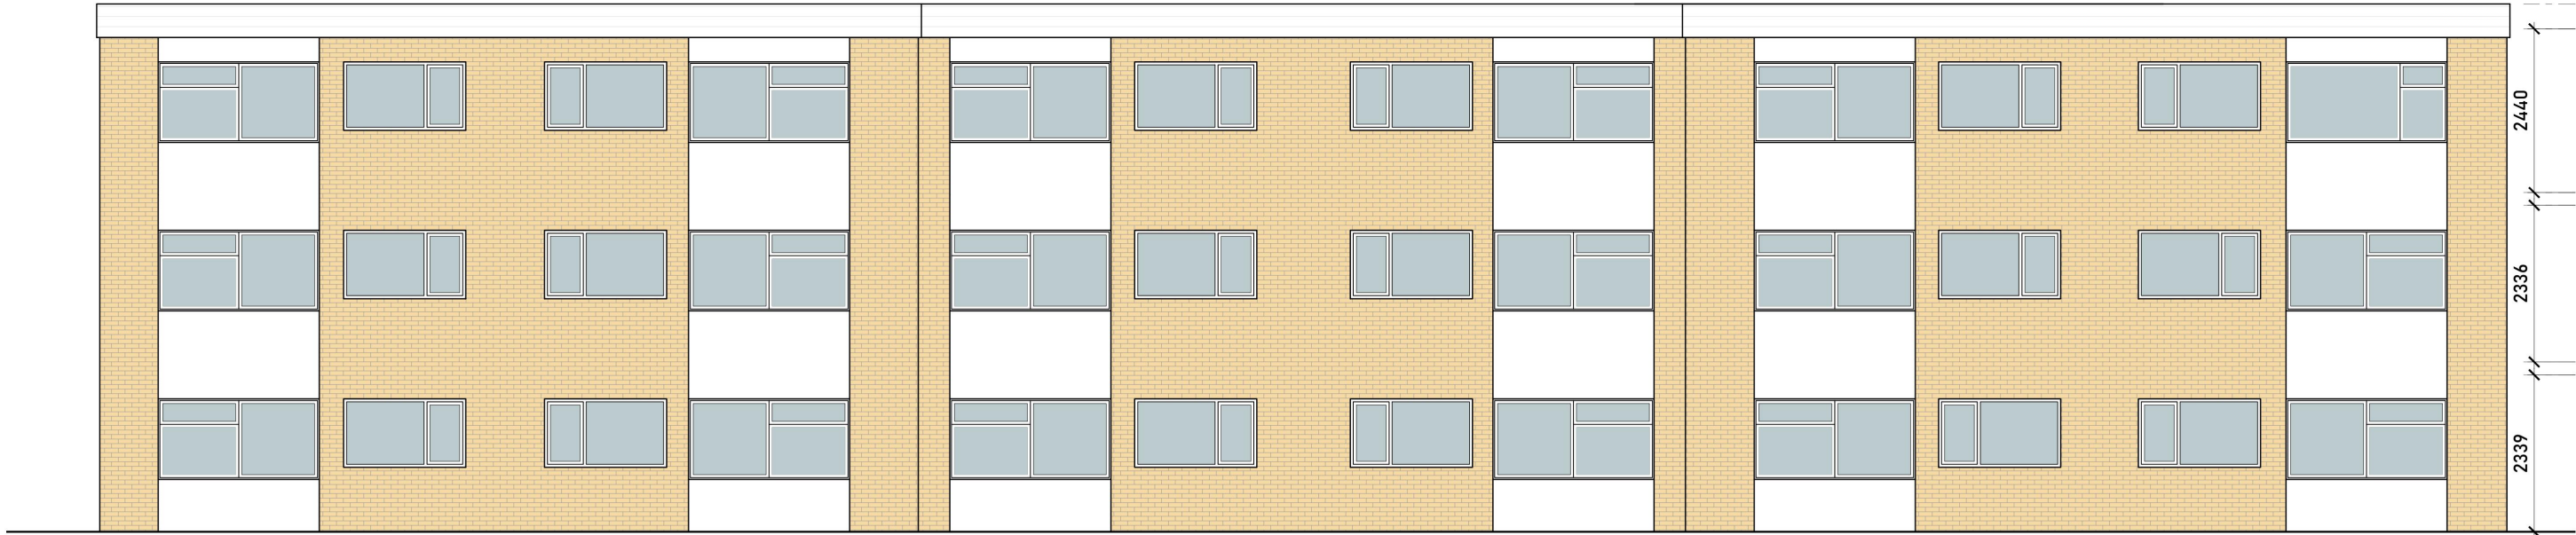

Existing Front (South) Elevation
Scale 1:100 @ A3



Issued For
PLANNING

General Notes:
THIS DRAWING HAS BEEN PREPARED BY MICHAEL EALES ARCHITECTS AND THE DATA CONTAINED HEREIN MAY BE USED OR REPRODUCED ONLY WITH MICHAEL EALES ARCHITECTS' APPROVAL.

Rev.	Description	Date	Signed	Checked



A3 Scale 1:100	Date 01.09.23	Drawn by SS	Checked by ME
Drawing Title Existing Elevations			
Project Neale Court, Upmister Rd Upminster RM11 3XP			


ME
ARCHITECTS

113 Fore Street, Hertford
Hertfordshire, SG14 1AS
T - 07764 496 345
E - info@me-architects.co.uk


Project no.
23 / 215

Drawing no.
121

Revision
00

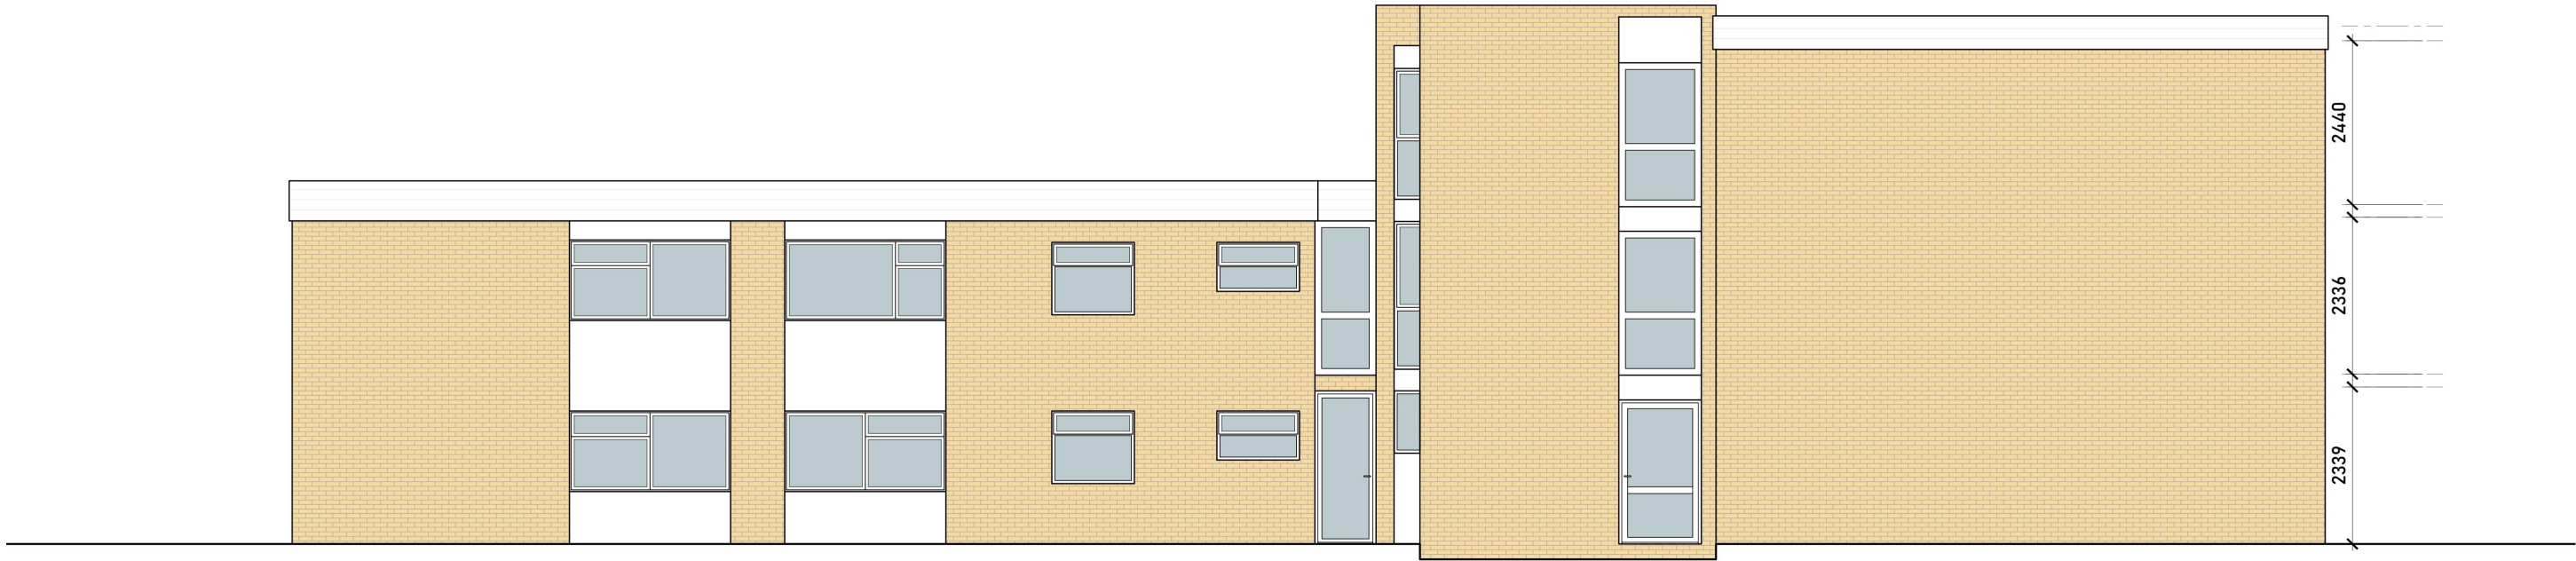

Existing Side (West) Elevation
Scale 1:100 @ A3

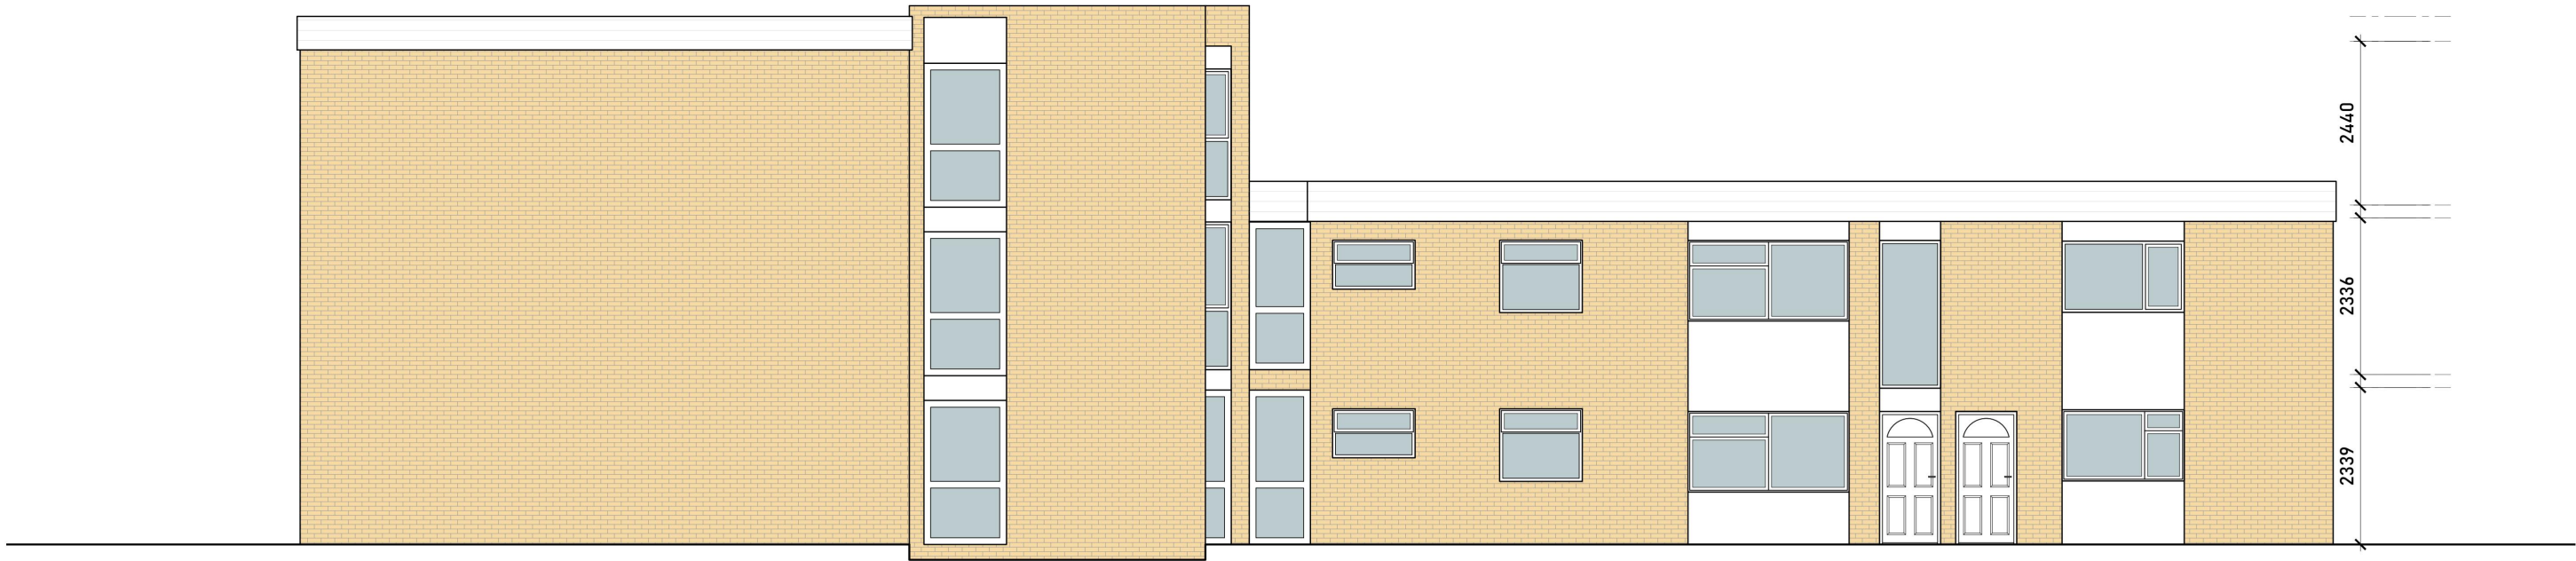

Existing Side (East) Elevation
Scale 1:100 @ A3





Issued For

PLANNING

General Notes:

THIS DRAWING HAS BEEN PREPARED BY MICHAEL EALES ARCHITECTS AND THE DATA CONTAINED HEREIN MAY BE USED OR REPRODUCED ONLY WITH MICHAEL EALES ARCHITECTS' APPROVAL.

Rev.	Description	Date	Signed	Checked

  

A3 Scale 1:100	Date 01.09.23	Drawn by SS	Checked by ME
Drawing Title Existing Elevations			
Project Neale Court, Upmister Rd Upminster RM11 3XP			

ME

113 Fore Street, Hertford
Hertfordshire, SG14 1AS
T - 07764 496 345
E - info@me-architects.co.uk


ARCHITECTS

Project no.
23 / 215

Drawing no.
122

Revision
00

PROPOSED	UNIT	GIA m ²	BEDROOMS	OCCUPANTS
	A	37.1	1	1
	B	39.6	1	1
	C	38.5	1	1
	D	38.4	1	1
	E	39.4	1	1
	F	37	1	1

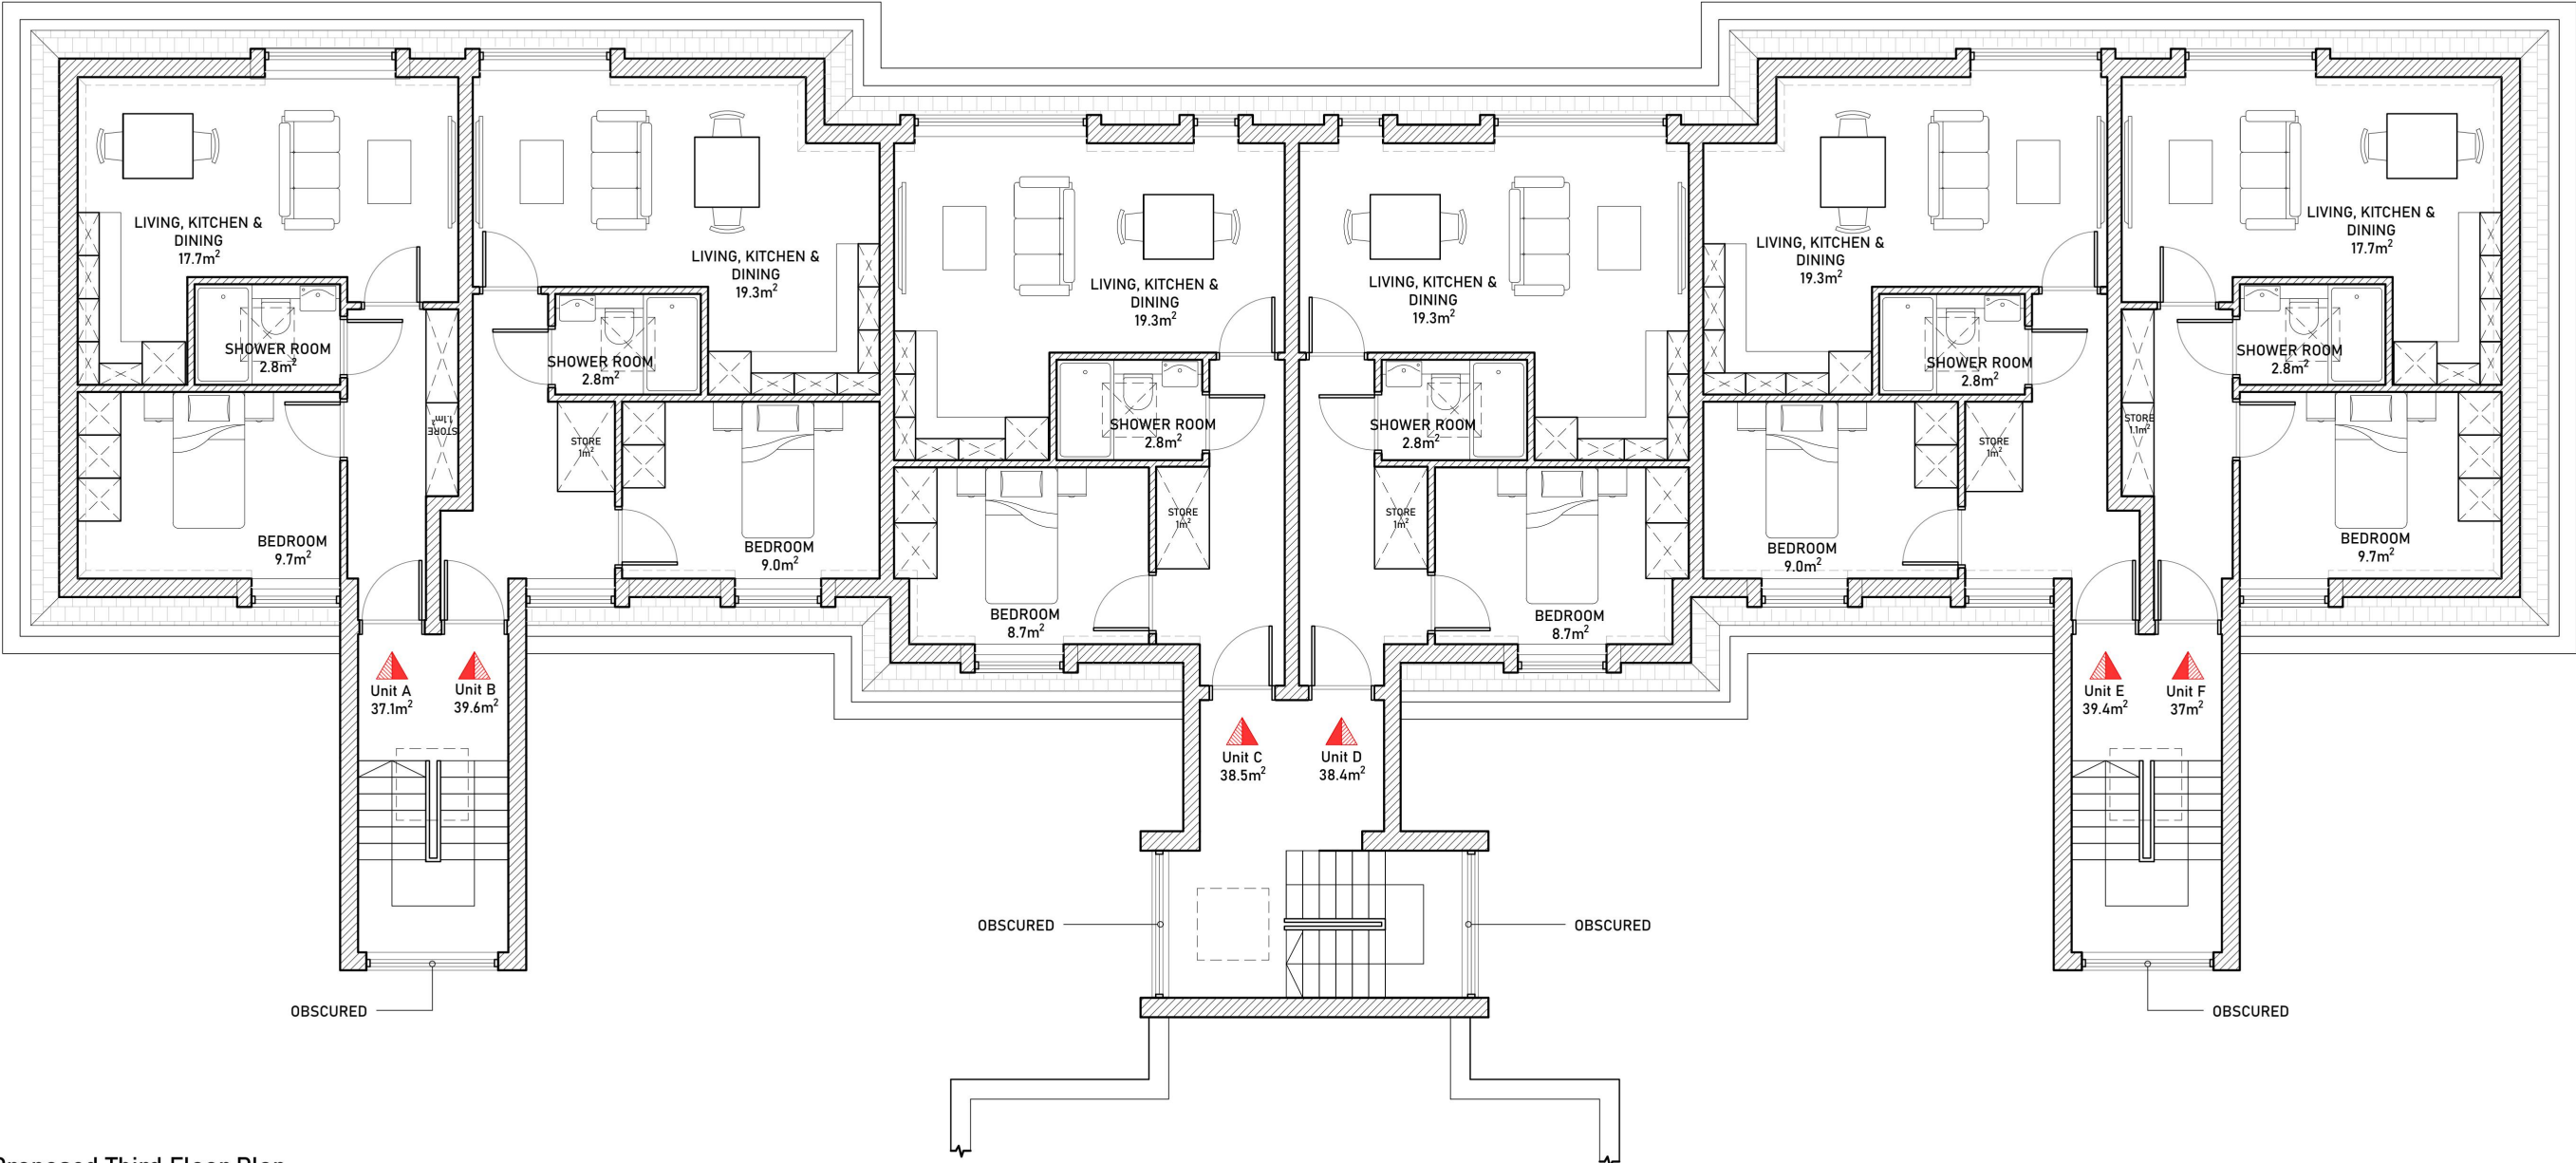

 **Proposed Third Floor Plan**
Scale 1:100 @ A3



Issued For

PLANNING

General Notes:

THIS DRAWING HAS BEEN PREPARED BY MICHAEL EALES ARCHITECTS AND THE DATA CONTAINED HEREIN MAY BE USED OR REPRODUCED ONLY WITH MICHAEL EALES ARCHITECTS' APPROVAL.

Rev.	Description	Date	Signed	Checked

--

--

A3 Scale 1:100	Date 01.09.23	Drawn by SS	Checked by ME
Drawing Title Proposed Plans			
Project Neale Court, Upmister Rd Upminster RM11 3XP			




113 Fore Street, Hertford
Hertfordshire, SG14 1AS
T - 07764 496 345
E - info@me-architects.co.uk

Project no.
23 / 215

Drawing no.
201

Revision
00

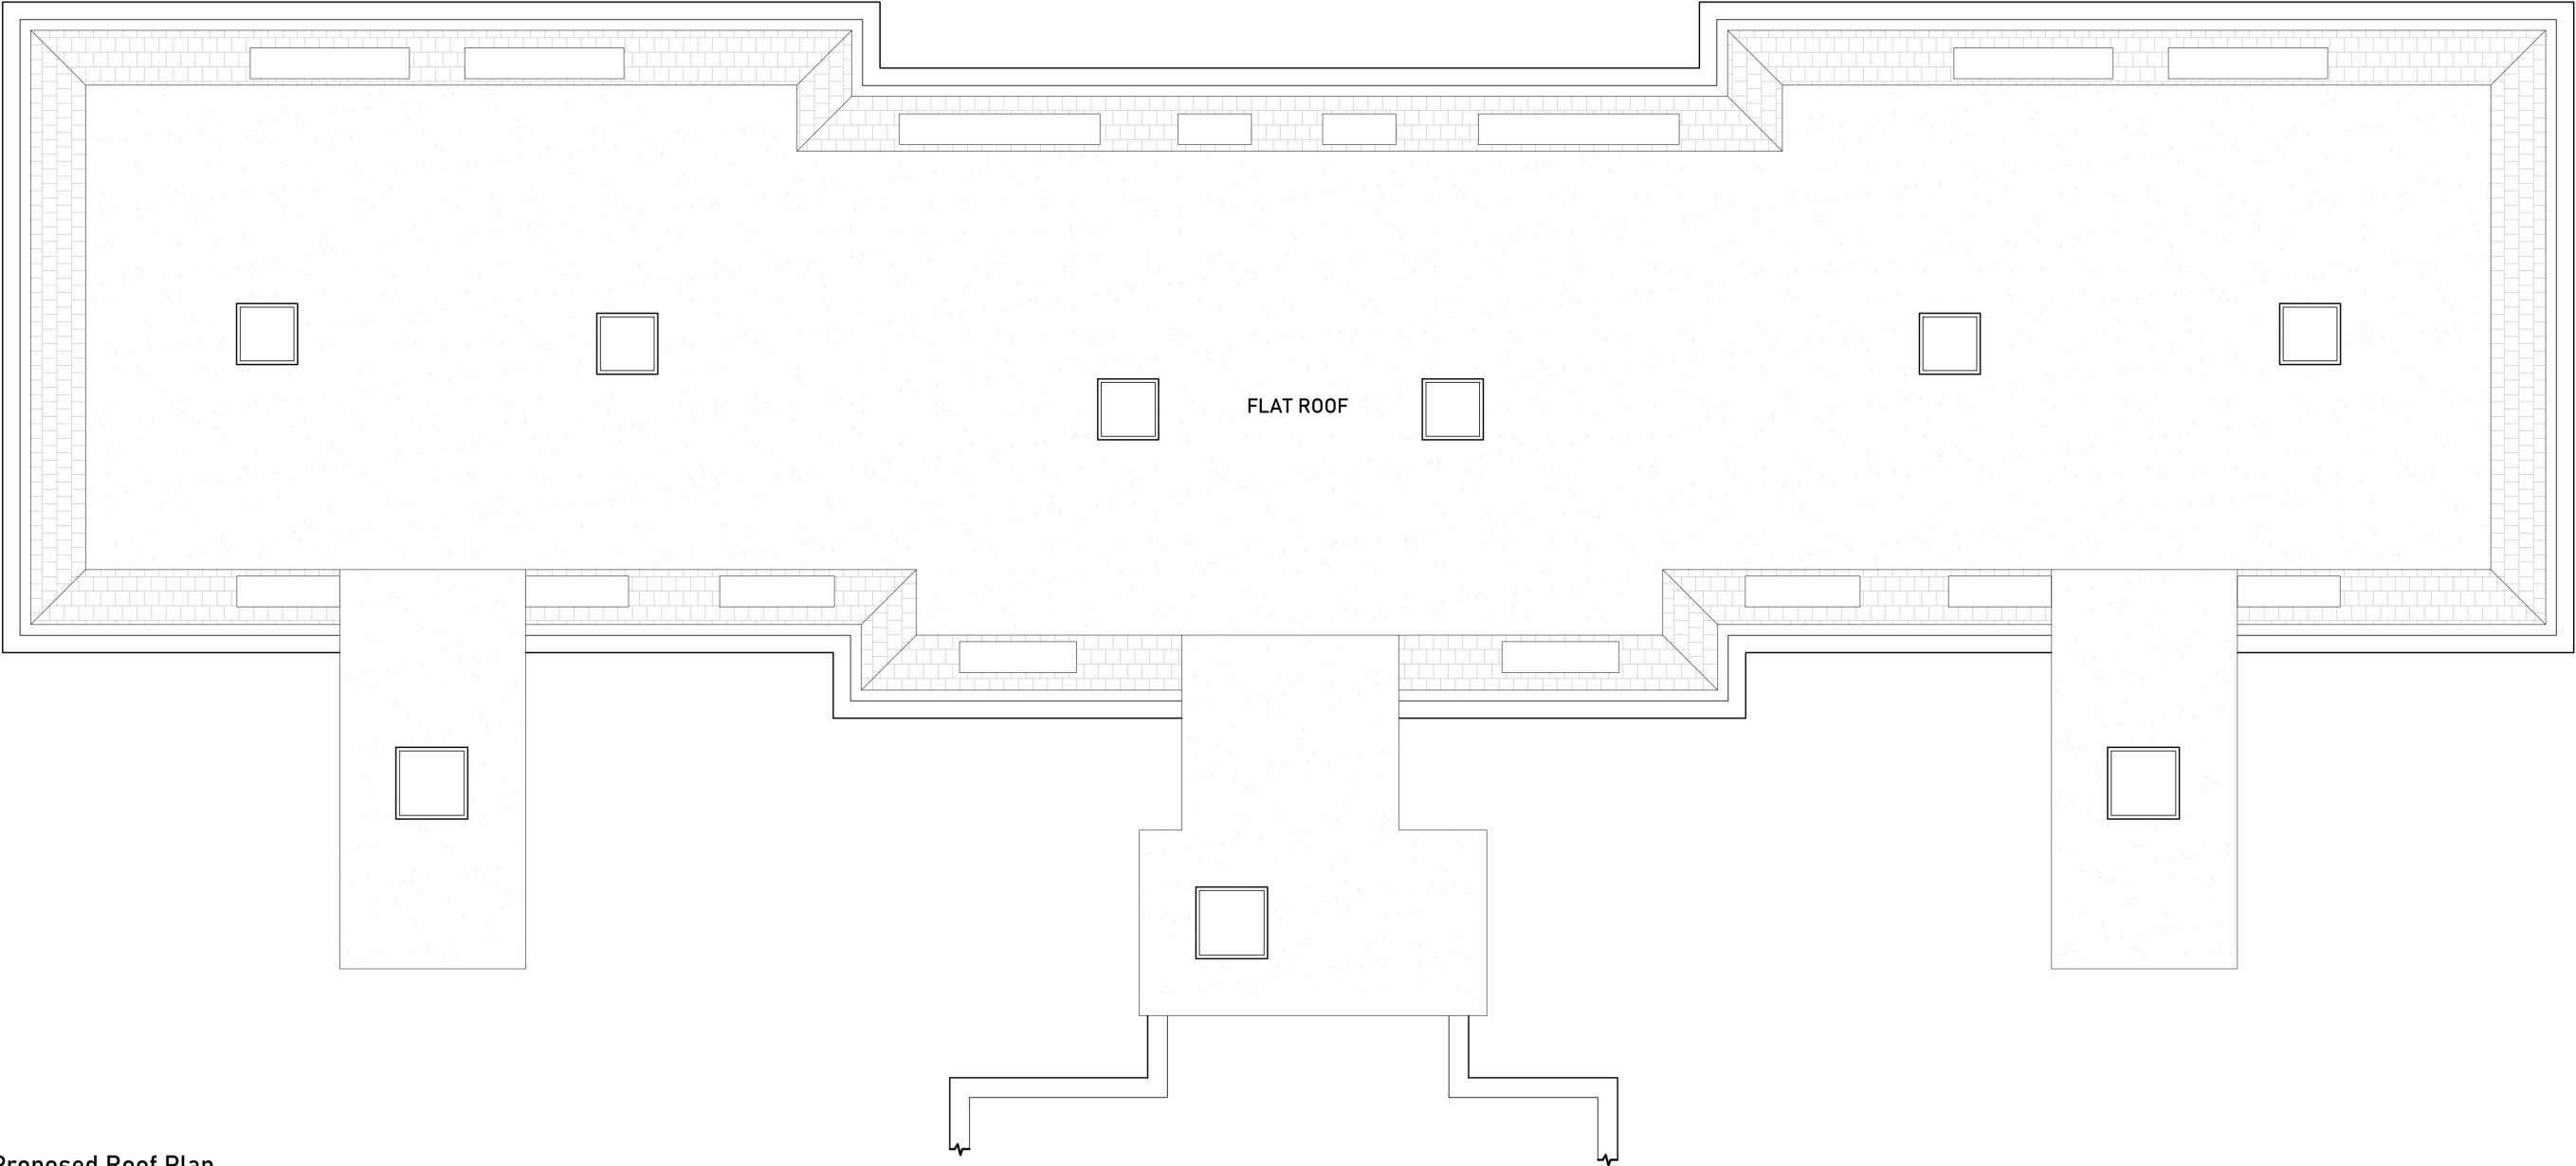

Proposed Roof Plan
Scale 1:100 @ A3



Issued For
PLANNING

General Notes:
THIS DRAWING HAS BEEN PREPARED BY MICHAEL EALES ARCHITECTS AND THE DATA CONTAINED HEREIN MAY BE USED OR REPRODUCED ONLY WITH MICHAEL EALES ARCHITECTS' APPROVAL.

Rev.	Description	Date	Signed	Checked

--

--

A3 Scale 1:100	Date 01.09.23	Drawn by SS	Checked by ME
Drawing Title Proposed Plans			
Project Neale Court, Upminster Rd Upminster RM11 3XP			


ME
ARCHITECTS

113 Fore Street, Hertford
Hertfordshire, SG14 1AS
T - 07764 496 345
E - info@me-architects.co.uk


Project no.
23 / 215

Drawing no.
201

Revision
00

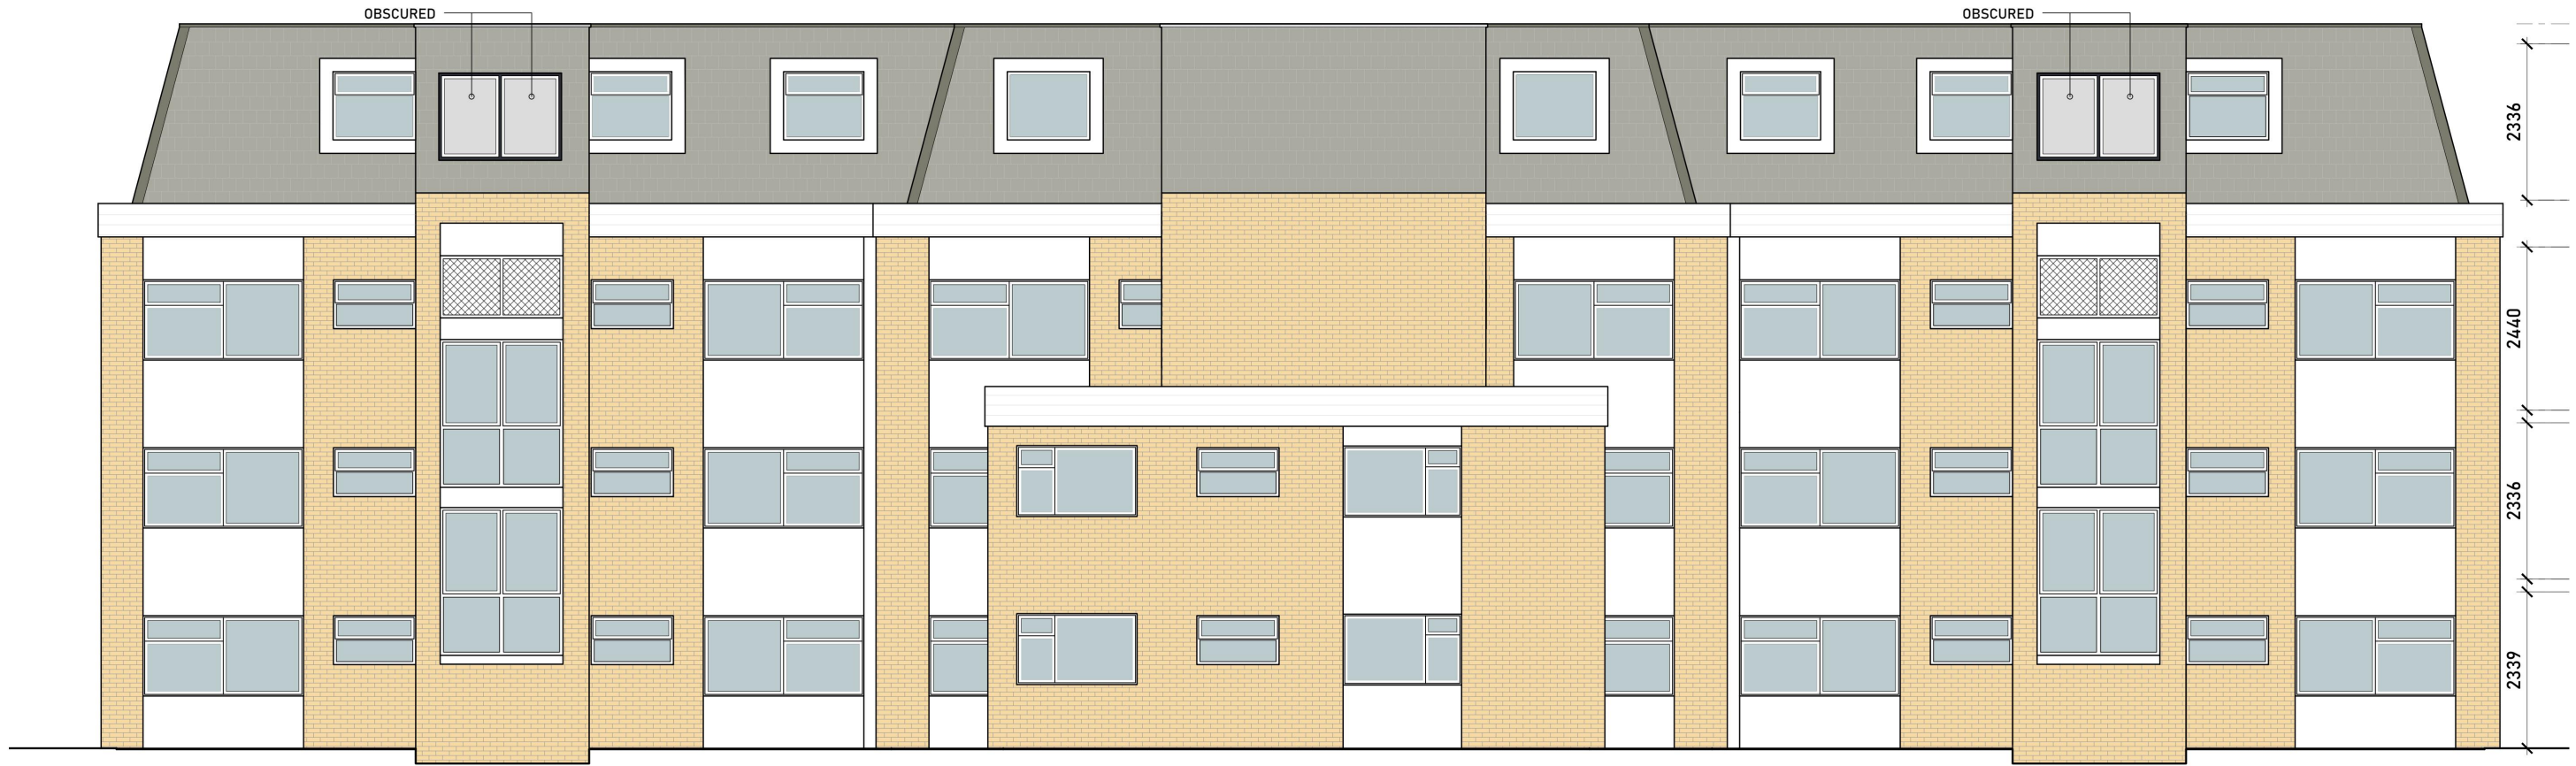

Proposed Rear (North) Elevation
Scale 1:100 @ A3

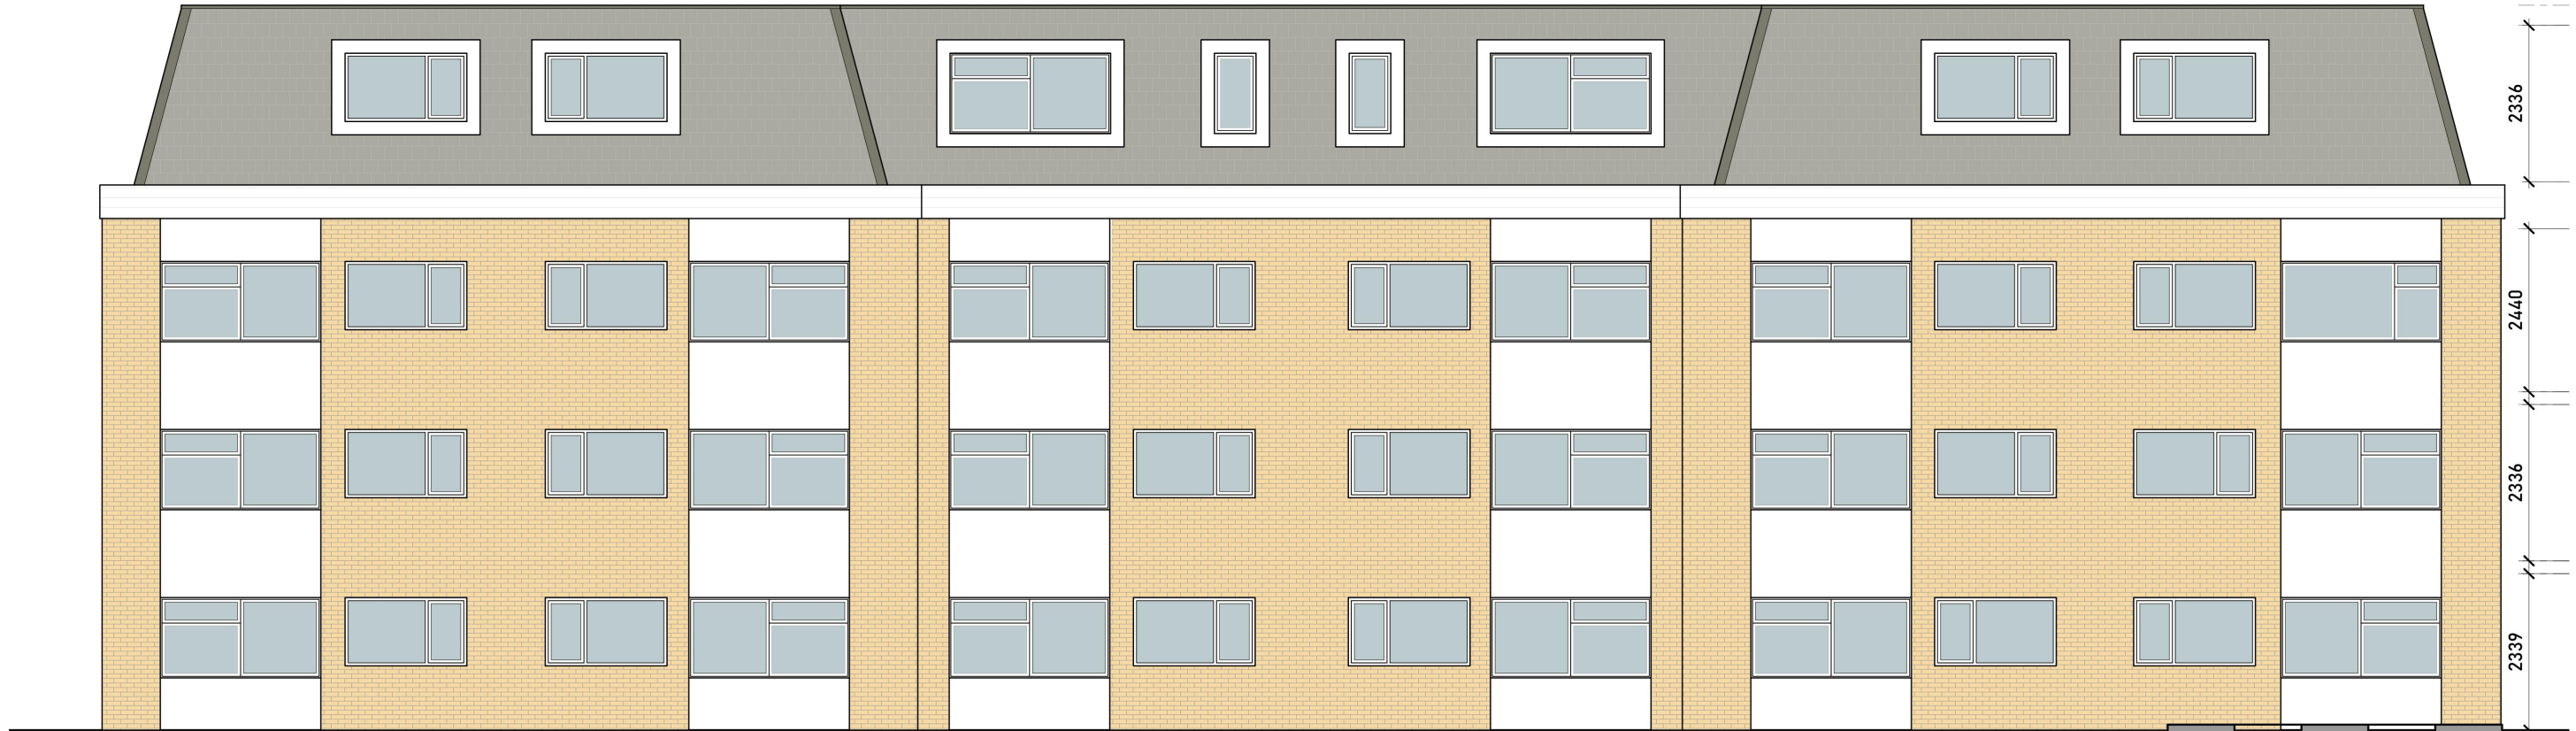

Proposed Front (South) Elevation
Scale 1:100 @ A3

Issued For

PLANNING

General Notes:

THIS DRAWING HAS BEEN PREPARED BY MICHAEL EALES ARCHITECTS AND THE DATA CONTAINED HEREIN MAY BE USED OR REPRODUCED ONLY WITH MICHAEL EALES ARCHITECTS' APPROVAL.

Rev.	Description	Date	Signed	Checked

--

--

A3 Scale 1:100	Date 01.09.23	Drawn by SS	Checked by ME
Drawing Title Proposed Elevations			
Project Neale Court, Upmister Rd Upminster RM11 3XP			

ME


ARCHITECTS

113 Fore Street, Hertford
Hertfordshire, SG14 1AS
T - 0764 496 345
E - info@me-architects.co.uk


Project no.
23 / 215

Drawing no.
221

Revision
00

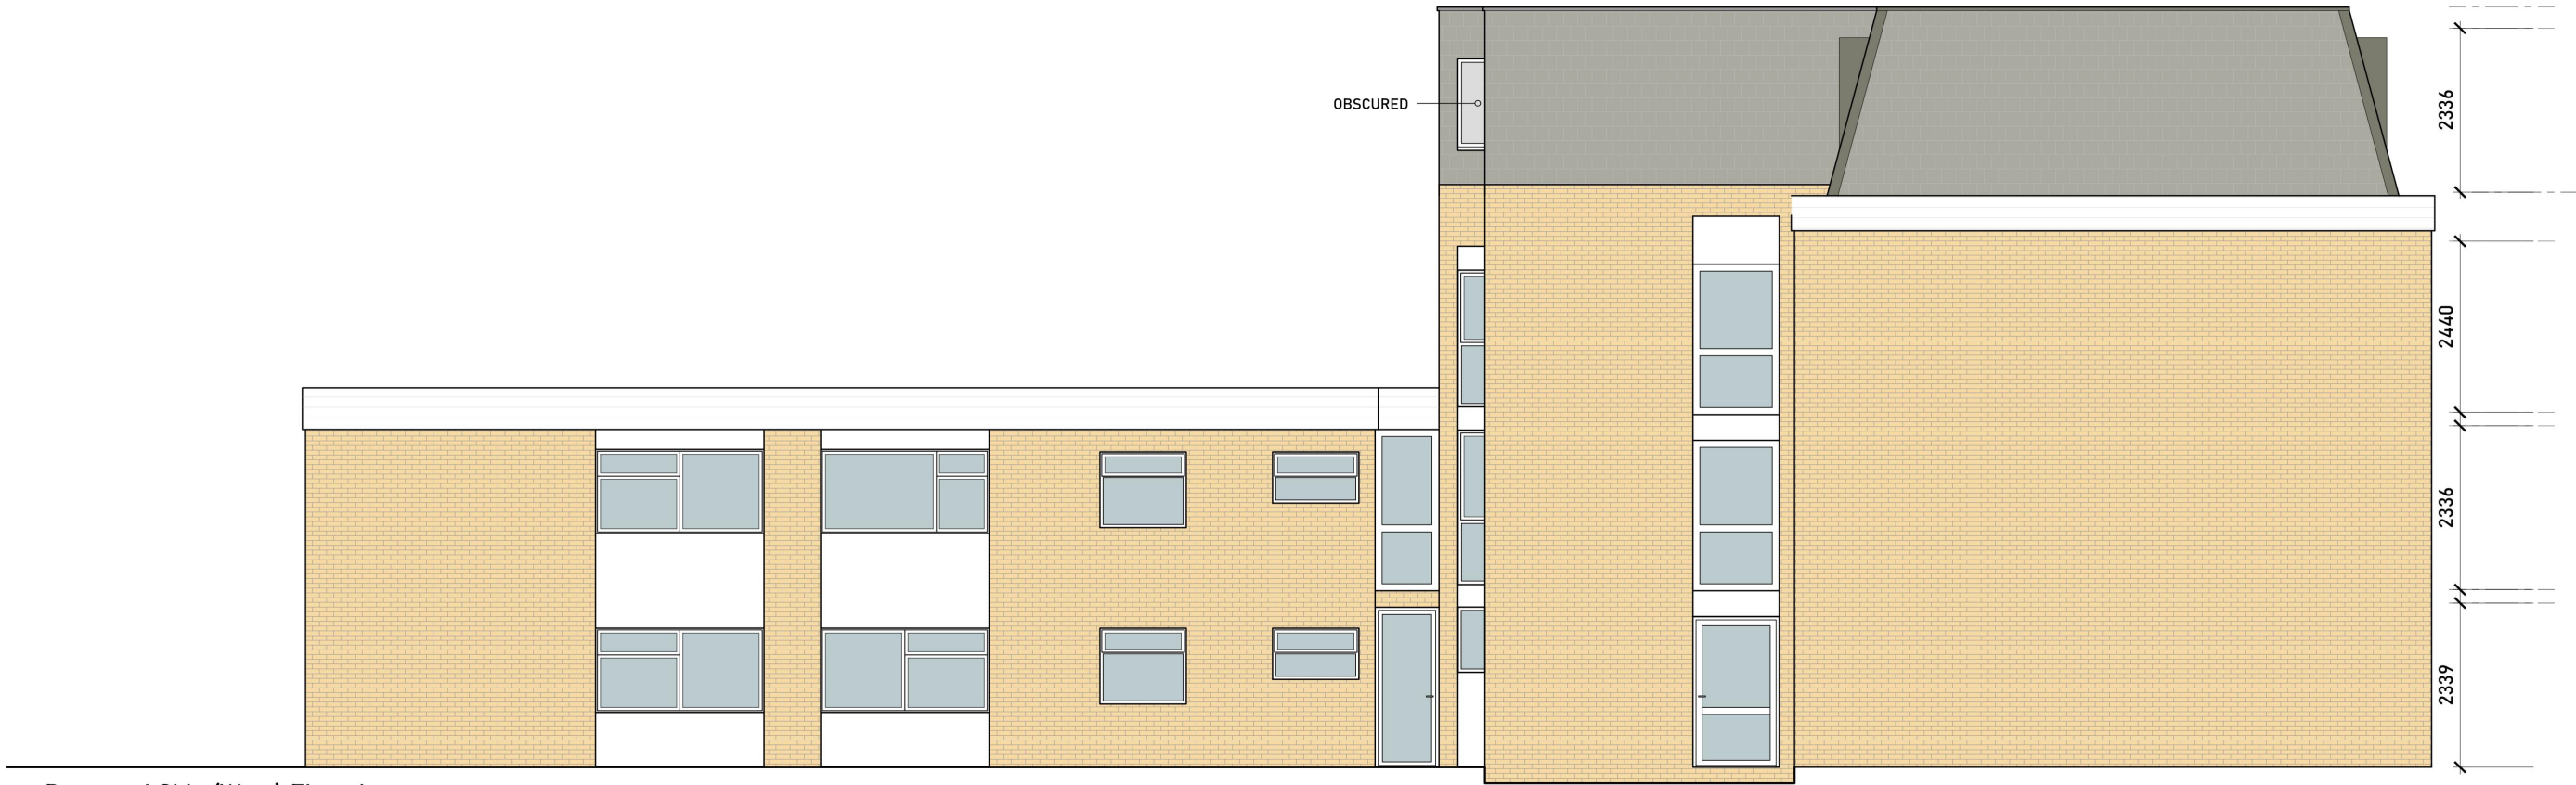

Proposed Side (West) Elevation
Scale 1:100 @ A3

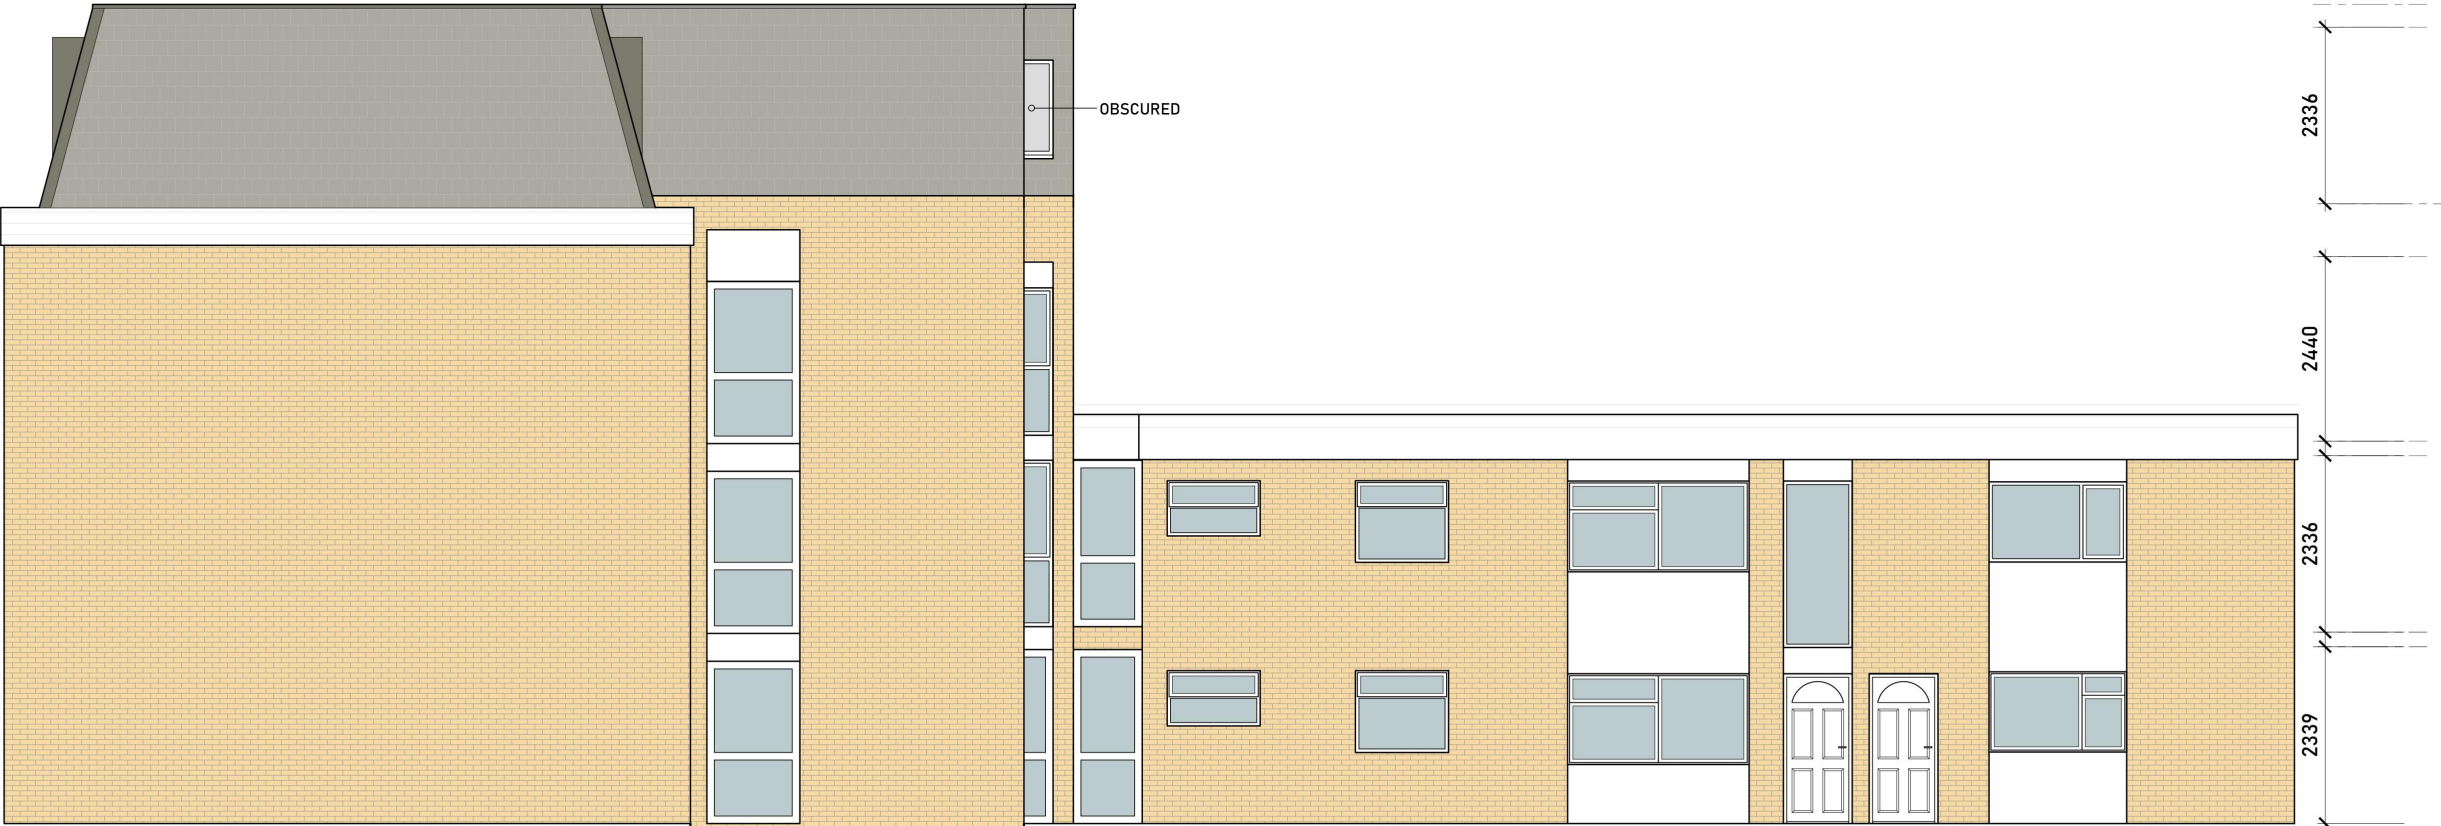



Proposed Side (East) Elevation
Scale 1:100 @ A3



Issued For
PLANNING

General Notes:
THIS DRAWING HAS BEEN PREPARED BY MICHAEL EALES ARCHITECTS AND THE DATA CONTAINED HEREIN MAY BE USED OR REPRODUCED ONLY WITH MICHAEL EALES ARCHITECTS' APPROVAL.

Rev.	Description	Date	Signed	Checked

  

A3 Scale 1:100	Date 01.09.23	Drawn by SS	Checked by ME
Drawing Title Proposed Elevations			
Project Neale Court, Upmister Rd Upminster RM11 3XP			

ME
ARCHITECTS

113 Fore Street, Hertford
Hertfordshire, SG14 1AS
T - 07764 496 345
E - info@me-architects.co.uk

Project no.
23 / 215

Drawing no.
222

Revision
00



Proposed Section
Scale 1:100 @ A3



Existing Section
Scale 1:100 @ A3





Issued For

PLANNING

General Notes:

THIS DRAWING HAS BEEN PREPARED BY MICHAEL EALES ARCHITECTS AND THE DATA CONTAINED HEREIN MAY BE USED OR REPRODUCED ONLY WITH MICHAEL EALES ARCHITECTS' APPROVAL.

Rev.	Description	Date	Signed	Checked

  

A3 Scale 1:100	Date 01.09.23	Drawn by SS	Checked by ME
Drawing Title Existing and Proposed Section			
Project Neale Court, Upmister Rd Upminster RM11 3XP			

ME

113 Fore Street, Hertford
Hertfordshire, SG14 1AS
T - 07764 496 345
E - info@me-architects.co.uk

ARCHITECTS

Project no.
23 / 215

Drawing no.
300

Revision
00