



Existing Full Site Plan
Scale 1:1250 @ A3
0 50m

Existing Site Plan
Scale 1:250 @ A3

0 12.5m

Issued For
PLANNING

General Notes:
THIS DRAWING HAS BEEN PREPARED BY MICHAEL EALES ARCHITECTS AND THE DATA CONTAINED HEREIN MAY BE USED OR REPRODUCED ONLY WITH MICHAEL EALES ARCHITECTS' APPROVAL.

Rev.	Description	Date	Signed	Checked

--

--

A3 Scale varies	Date 01.09.23	Drawn by SS	Checked by ME
Drawing Title Existing Site Plan			
Project Neale Court, Upminster Rd Upminster RM11 3XP			

ME ARCHITECTS
113 Fore Street, Hertford
Hertfordshire, SG14 1AS
T - 07764 496 345
E - info@me-architects.co.uk

Project no. 23 / 215	Drawing no. 002	Revision 01
-------------------------	--------------------	----------------



Proposed Block Plan
Scale 1:500 @ A3



Issued For

PLANNING

General Notes:

THIS DRAWING HAS BEEN PREPARED BY MICHAEL EALES ARCHITECTS AND THE DATA CONTAINED HEREIN MAY BE USED OR REPRODUCED ONLY WITH MICHAEL EALES ARCHITECTS' APPROVAL.

Rev.	Description	Date	Signed	Checked

--

--

A3 Scale 1:500	Date 01.09.23	Drawn by SS	Checked by ME
Drawing Title Proposed Block Plan			
Project Neale Court, Upmister Rd Upminster RM11 3XP			

ME

113 Fore Street, Hertford
Hertfordshire, SG14 1AS
T - 07764 496 345
E - info@me-architects.co.uk

ARCHITECTS

Project no.
23 / 215

Drawing no.
001

Revision
01



 **Proposed Full Site Plan**
Scale 1:1250 @ A3

0 50m

 **Proposed Site Plan**
Scale 1:250 @ A3

0 12.5m

Issued For
PLANNING

General Notes:
THIS DRAWING HAS BEEN PREPARED BY MICHAEL EALES ARCHITECTS AND THE DATA CONTAINED HEREIN MAY BE USED OR REPRODUCED ONLY WITH MICHAEL EALES ARCHITECTS' APPROVAL.

Rev.	Description	Date	Signed	Checked

--


--

A3 Scale varies	Date 01.09.23	Drawn by SS	Checked by ME
Drawing Title Proposed Site Plan			
Project Neale Court, Upmister Rd Upminster RM11 3XP			



113 Fore Street, Hertford
Hertfordshire, SG14 1AS
T - 07764 496 345
E - info@me-architects.co.uk

Project no. 23 / 215	Drawing no. 003	Revision 00
--------------------------------	---------------------------	-----------------------

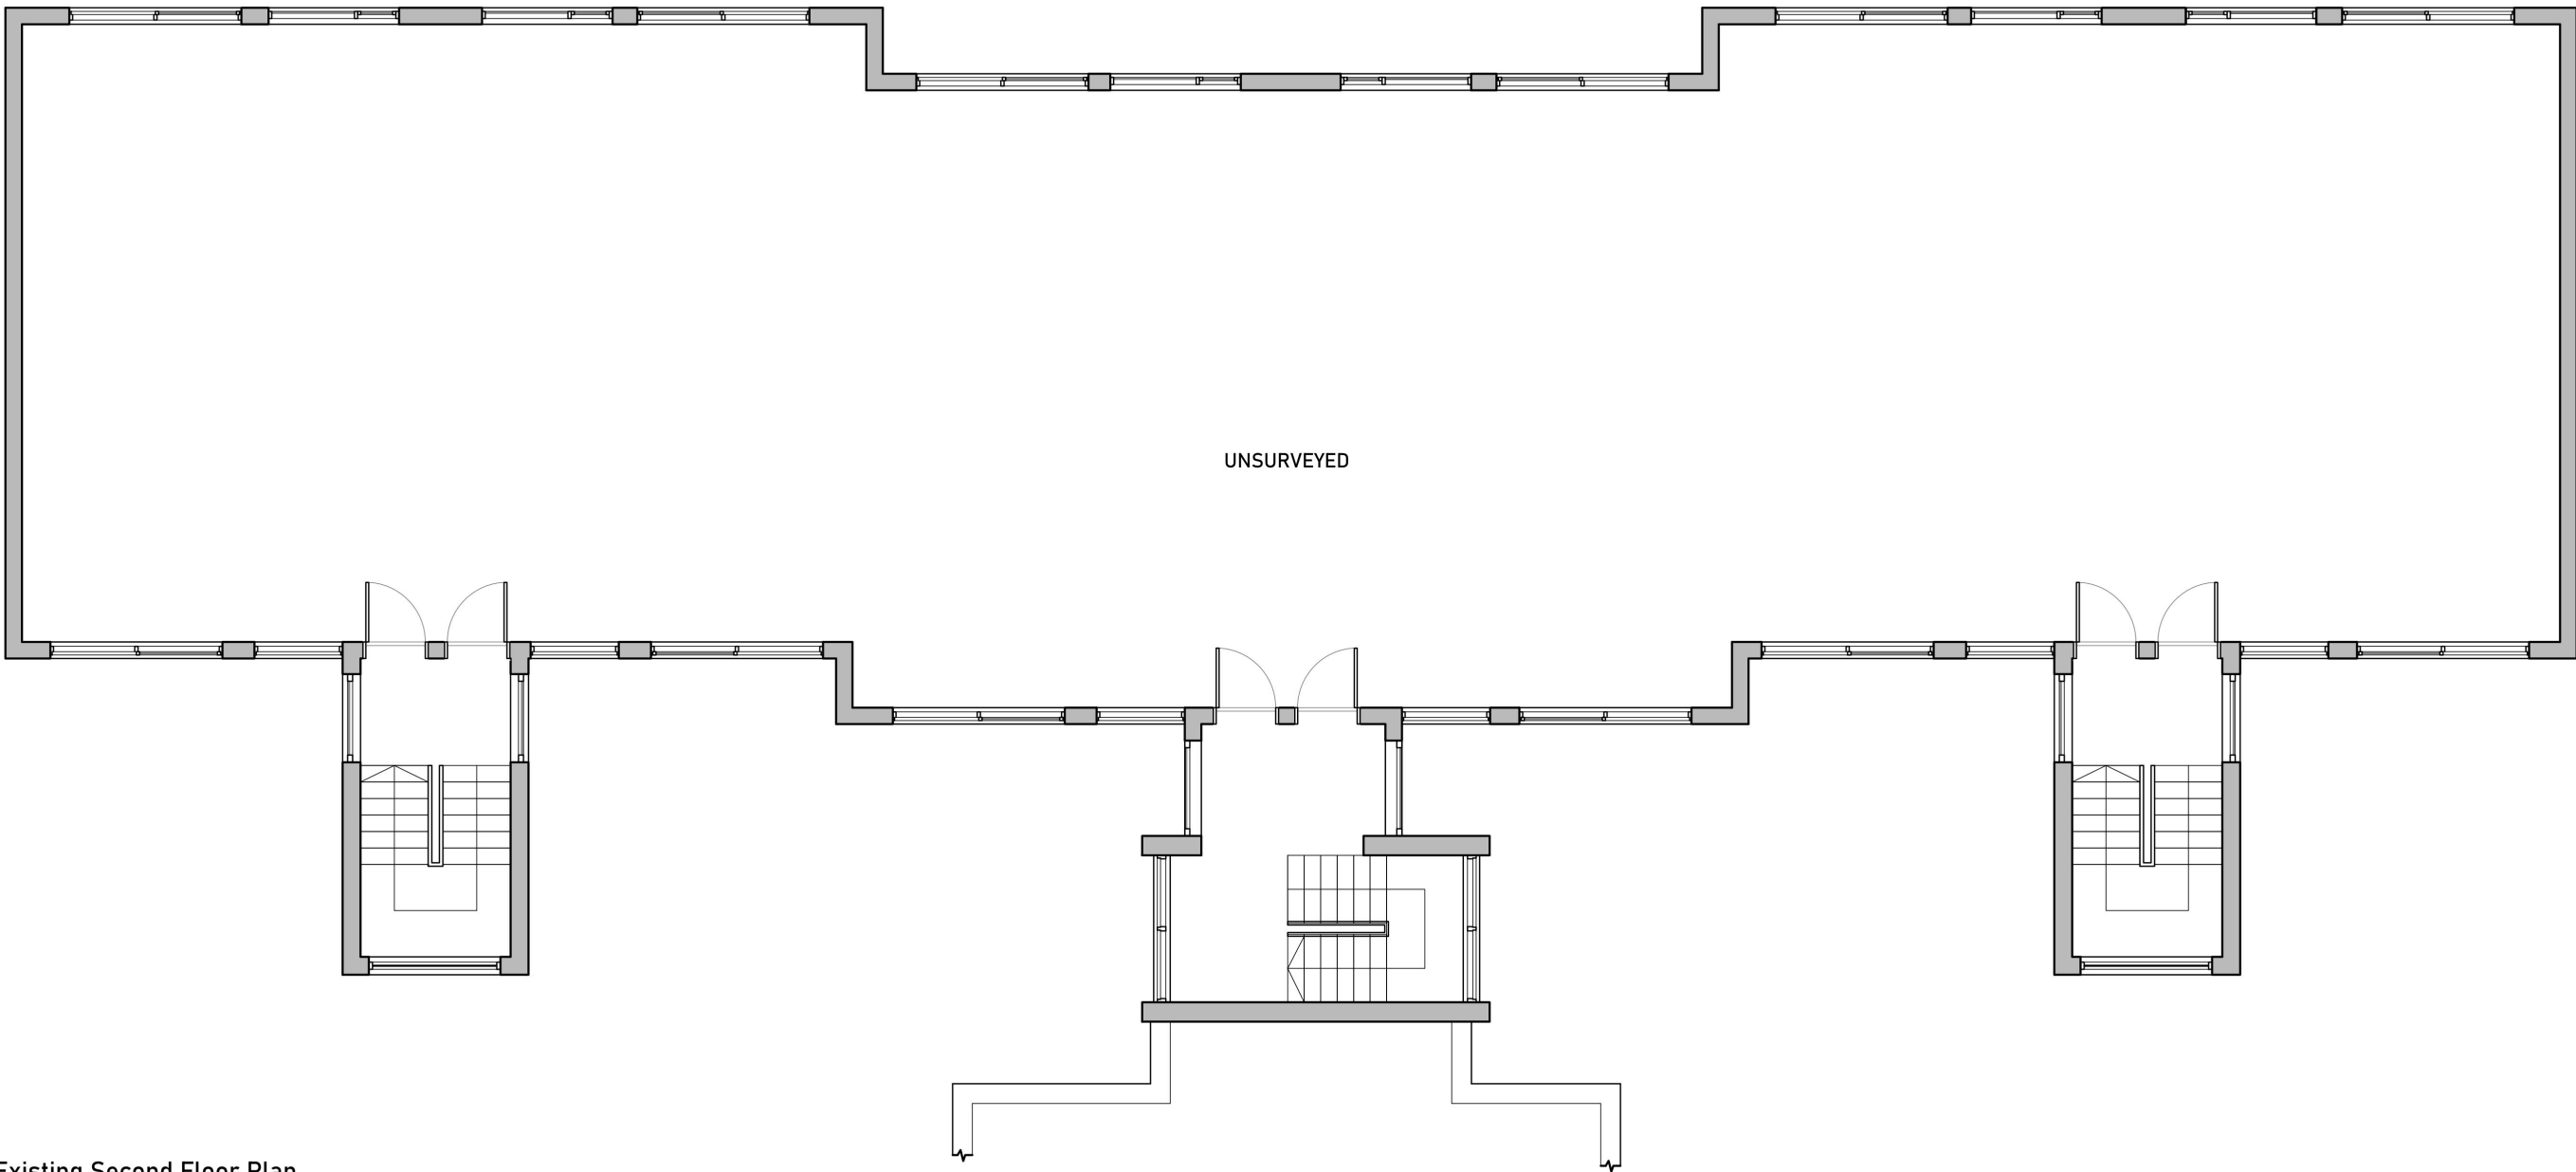

Existing Second Floor Plan
Scale 1:100 @ A3



Issued For	PLANNING
General Notes: THIS DRAWING HAS BEEN PREPARED BY MICHAEL EALES ARCHITECTS AND THE DATA CONTAINED HEREIN MAY BE USED OR REPRODUCED ONLY WITH MICHAEL EALES ARCHITECTS' APPROVAL.	

Rev.	Description	Date	Signed	Checked



A3 Scale 1:100	Date 01.09.23	Drawn by SS	Checked by ME
Drawing Title Existing Plans			
Project Neale Court, Upmister Rd Upminster RM11 3XP			

 113 Fore Street, Hertford Hertfordshire, SG14 1AS T - 07764 496 345 E - info@me-architects.co.uk		
Project no. 23 / 215	Drawing no. 101	Revision 00