

Revision
B

Drawn By
MM

Checked By
MA



NOTES:

- ALL EXTERNAL MATERIALS AND WINDOWS TO BE USED TO MATCH EXISTING
- ALL LAYOUTS ARE SUBJECT TO STRUCTURAL WORKS CONFIRMATION
- KITCHEN LAYOUT IS SHOWN INDICATIVE ONLY, FINAL DESIGN TO SUIT CLIENTS REQUIREMENTS BY KITCHEN DESIGNER
- ALL DIMENSIONS SHOWN ON OUR DRAWINGS ARE APPROXIMATE AND ARE SUBJECT TO SITE TOLERANCES.
- ALL DIMENSIONS TO BE CROSS CHECKED ON SITE PRIOR TO WORKS.
- DIMENSIONS ON OUR DRAWINGS ARE NOT TO BE USED FOR THE FABRICATION OF STRUCTURAL STEELWORK.

COPYRIGHT:
Written consent must be obtained from First Design Solution for reproducing or copying this drawing in part or in whole.

First Design Solution Ltd.
1 Ockendon Road, Corbets Tey
Upminster, RM14 2DN

T: 01708 60 69 60
W: www.firstdesignsolution.co.uk
E: admin@firstdesignsolution.co.uk



Job Address - **Land adjacent to no 35 Lancing Road**

Drawing Title - **Proposed Floor Plans - Sheet 02**

Scale - 1:100 @ A3


Status- For Information ☐ Planning Issue ☐ Revision ☒

Date Issued

January 2023

Drawing No

370.01-03

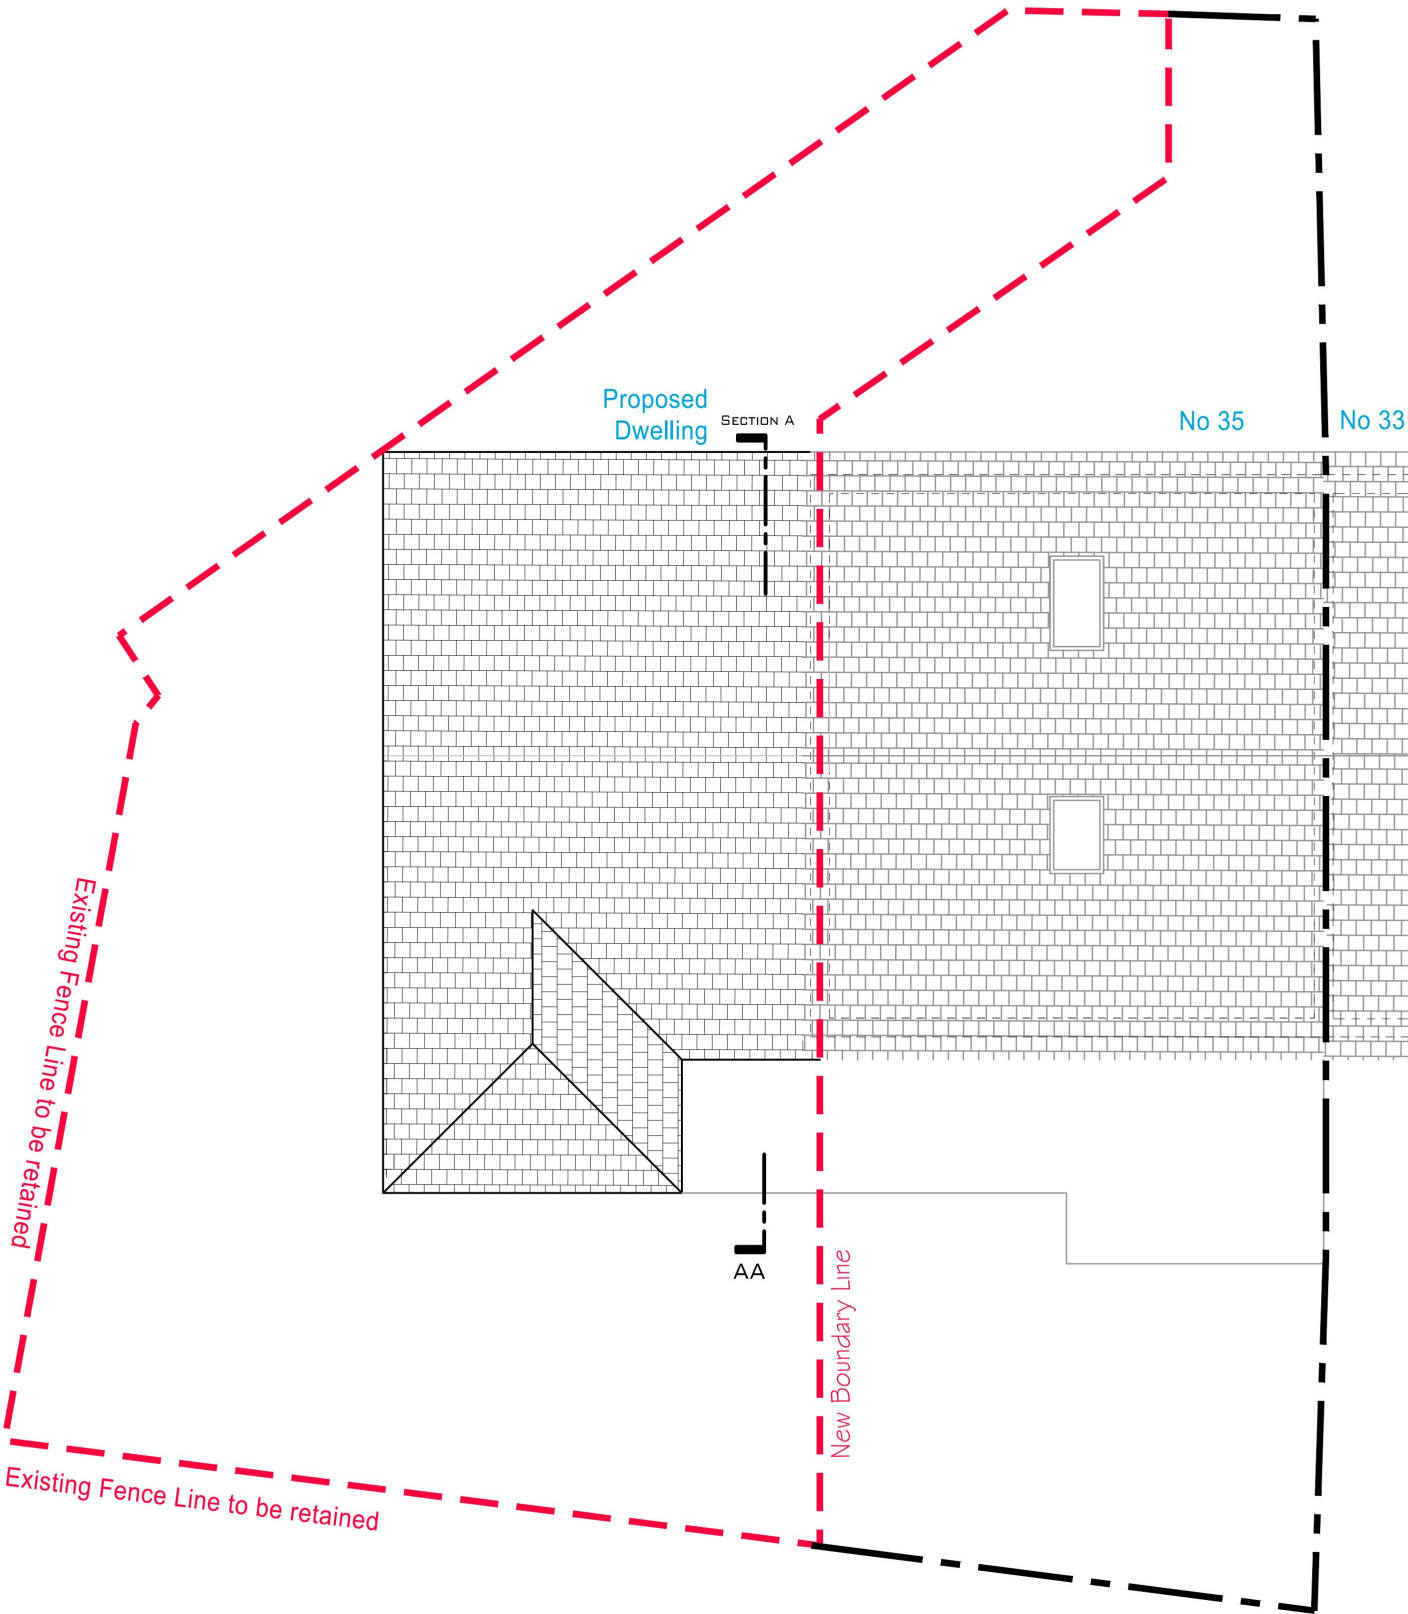

PROPOSED ROOF PLAN
Scale 1:100@A3