


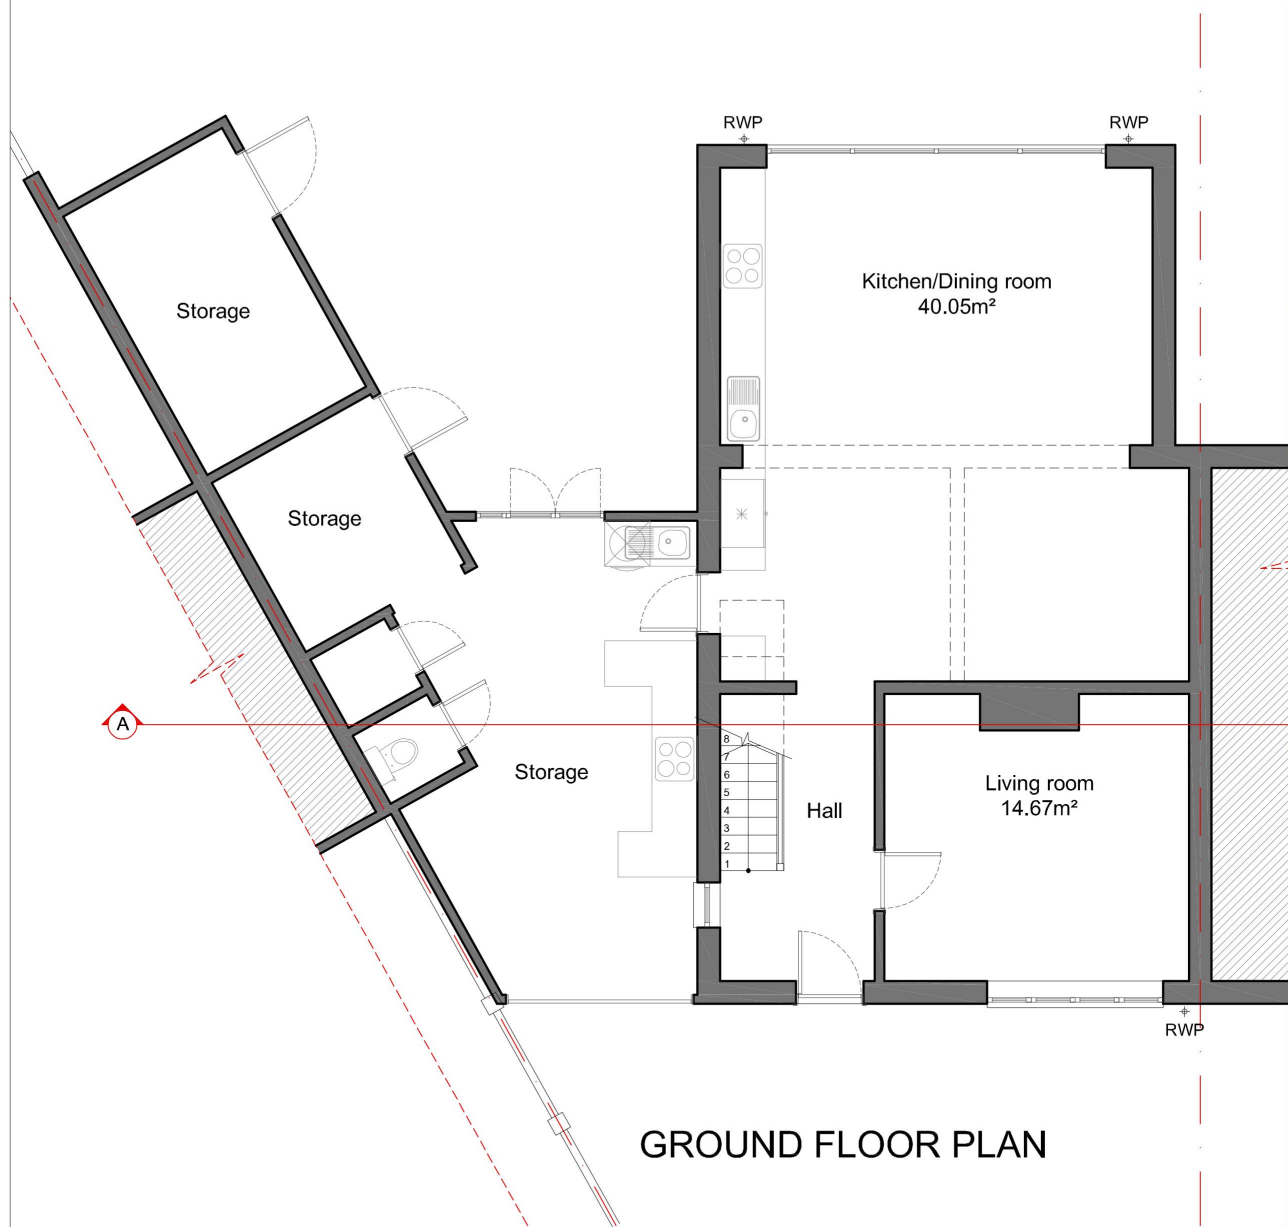


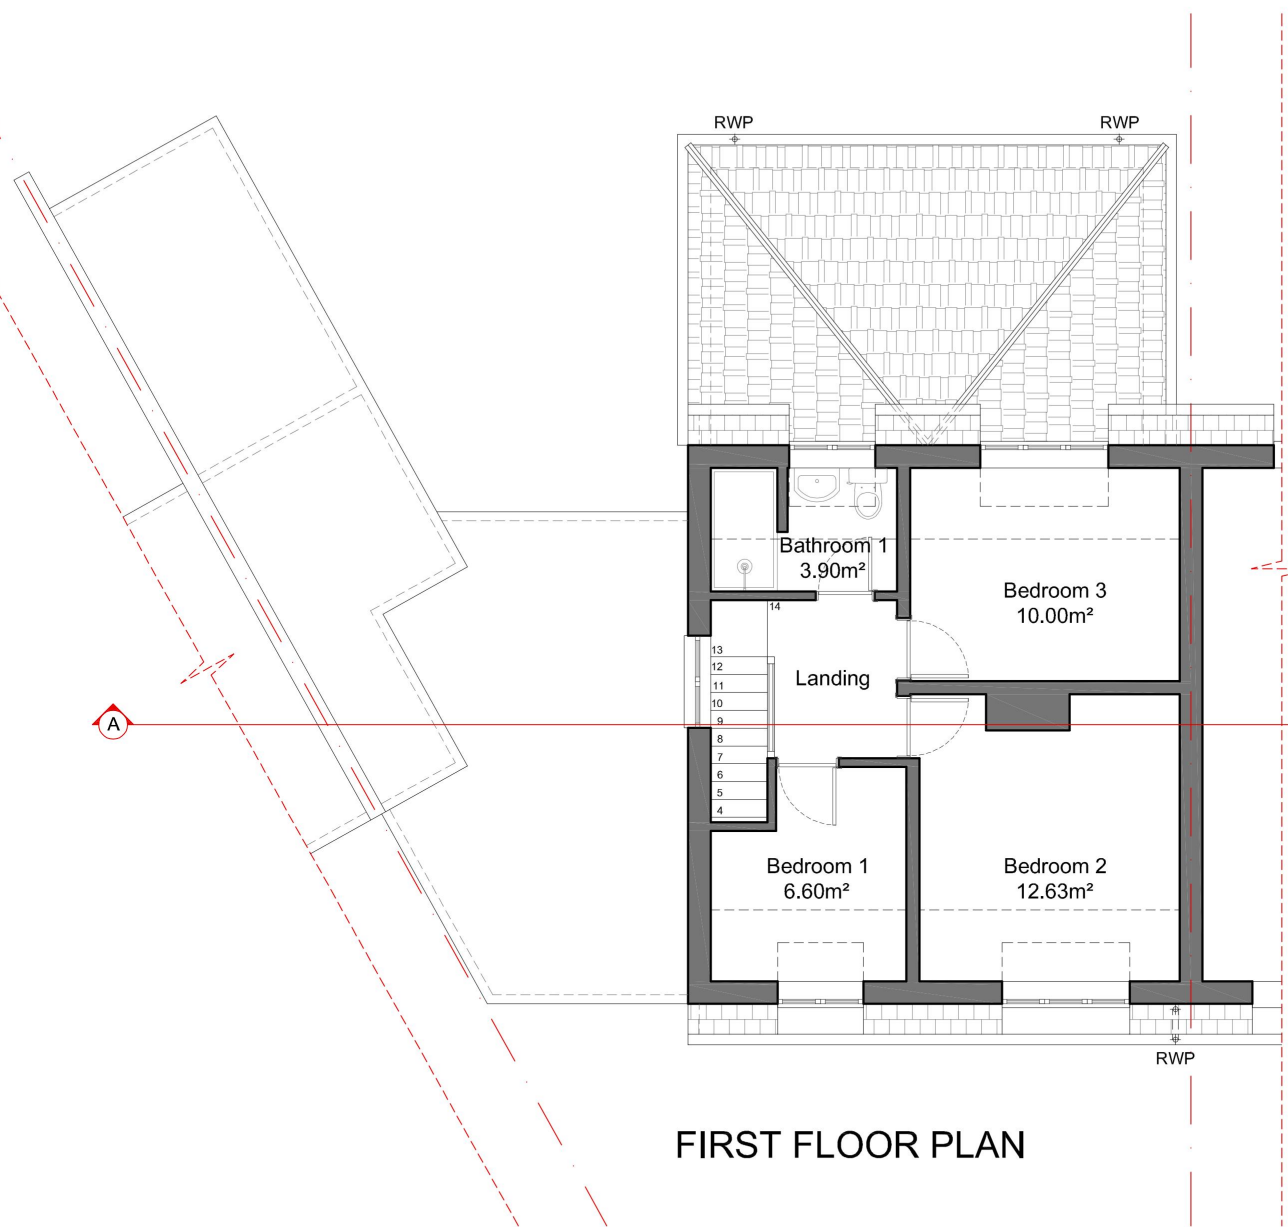


GROUND FLOOR PLAN

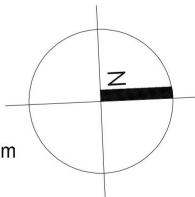

FIRST FLOOR PLAN

 


NOTES - CDM Regulation 2015 - The Copy right of this drawing is the property of Create and must not be copied otherwise reproduced without written consent. - The contractor is responsible for checking dimensions, tolerances and references. Any discrepancy to be verified with the Architect before proceeding with the works.	Date	Rev:	Description_Author	Drawn	LV	PROJECT	DRAWING TITLE	Job No	Date	V&V ARCHITECTS M: +44 7955 356876 E: info@vvarchitects.co.uk W: www.vvarchitects.co.uk
				Scale @ A3	1:100	Annex extension & porch	EXISTING Ground & First Floor Plan	528/22	12.2022	
				For PLANNING only		LOCATION 32 Bower CI, RM5 3SR		Drawing No 002	Rev B	

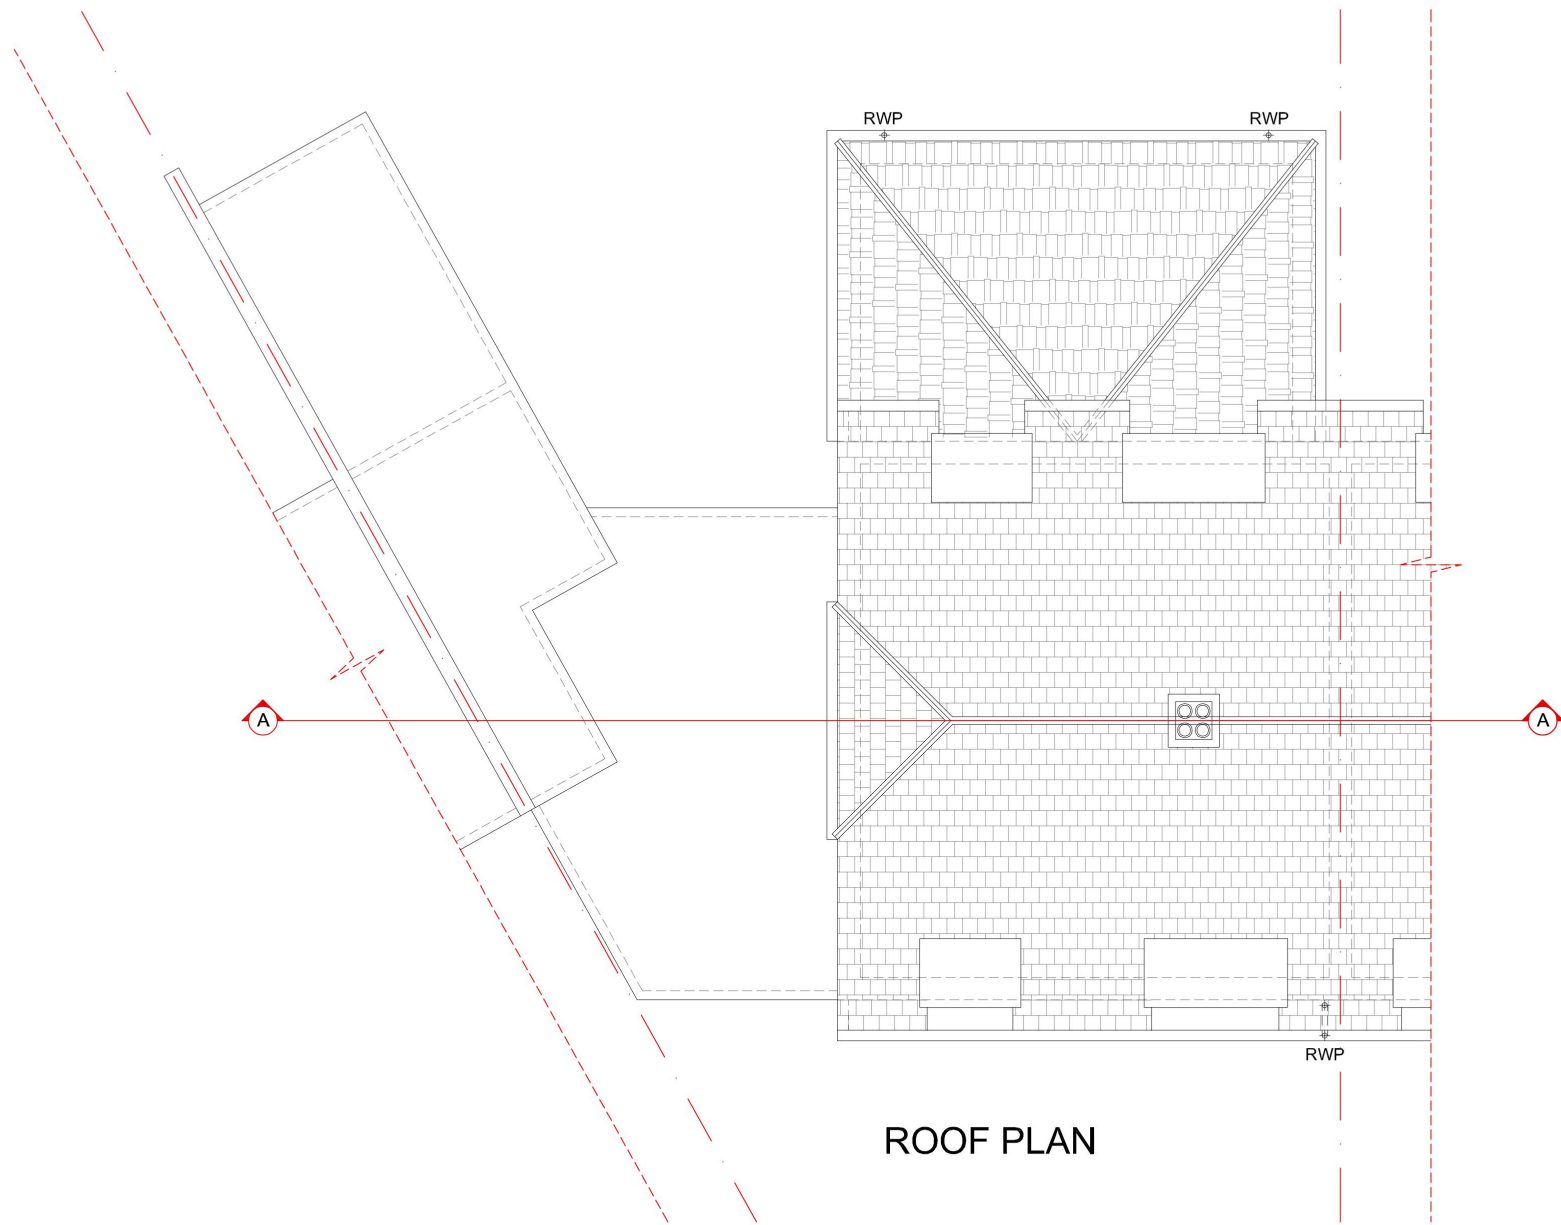


ROOF PLAN


scale @100

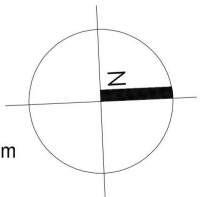


NOTES - CDM Regulation 2015 - The Copy right of this drawing is the property of Create and must not be copied otherwise reproduced without written consent. - The contractor is responsible for checking dimensions, tolerances and references. Any discrepancy to be verified with the Architect before proceeding with the works.	Date	Rev:	Description_Author	Drawn	LV	PROJECT	DRAWING TITLE	Job No	Date	V&V ARCHITECTS M: +44 7955 356876 E: info@vvarchitects.co.uk W: www.vvarchitects.co.uk
				Scale @ A3	1:100	Annex extension & porch	EXISTING Roof Plan	528/22	12.2022	
				For PLANNING only		LOCATION 32 Bower CI, RM5 3SR		Drawing No 003	Rev B	

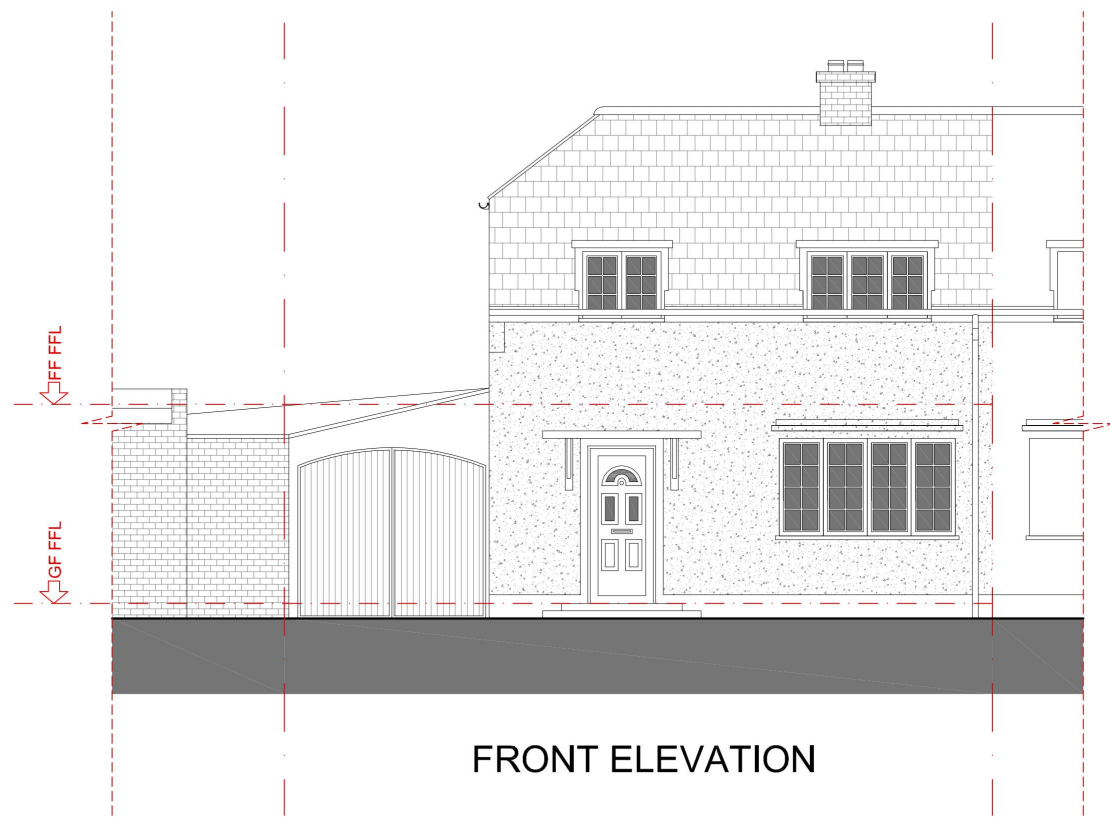



FRONT ELEVATION

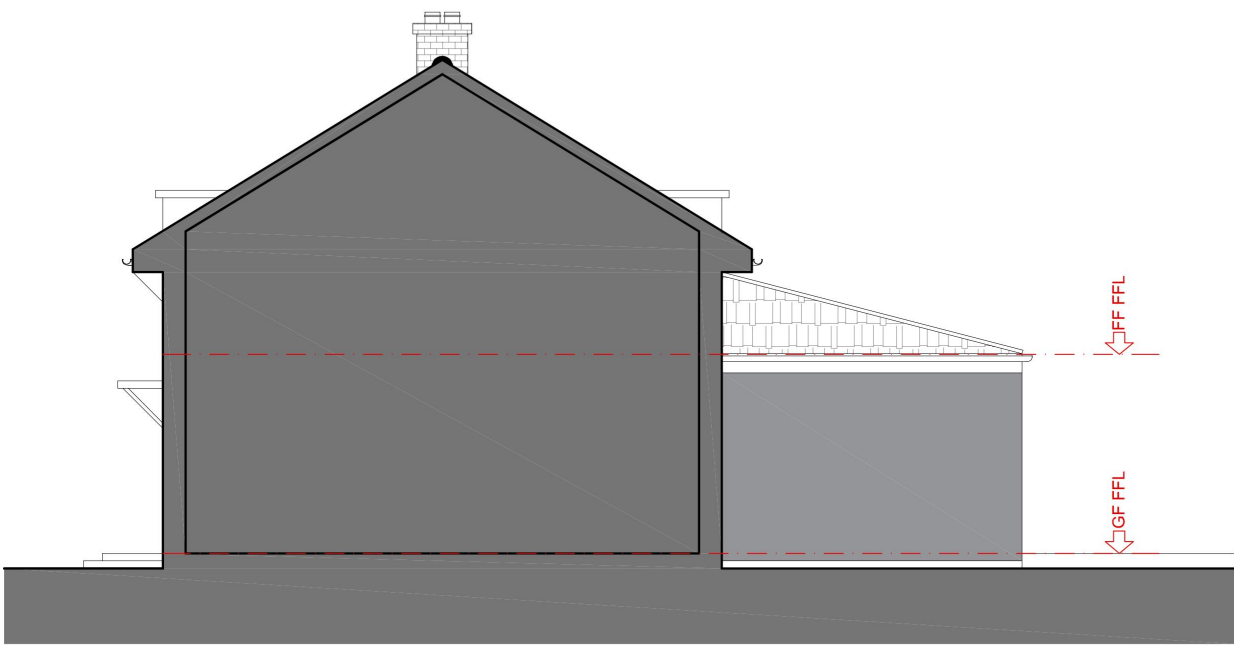

RHS ELEVATION

 


NOTES - CDM Regulation 2015 - The Copy right of this drawing is the property of Create and must not be copied otherwise reproduced without written consent. - The contractor is responsible for checking dimensions, tolerances and references. Any discrepancy to be verified with the Architect before proceeding with the works.	Date	Rev:	Description_Author	Drawn	LV	PROJECT	DRAWING TITLE	Job No	Date	V&V ARCHITECTS M: +44 7955 356876 E: info@vvarchitects.co.uk W: www.vvarchitects.co.uk
				Scale @ A3	1:100	Annex extension & porch	EXISTING Front & RHS Elevations	528/22	12.2022	
				For PLANNING only		LOCATION 32 Bower CI, RM5 3SR		Drawing No 004	Rev B	

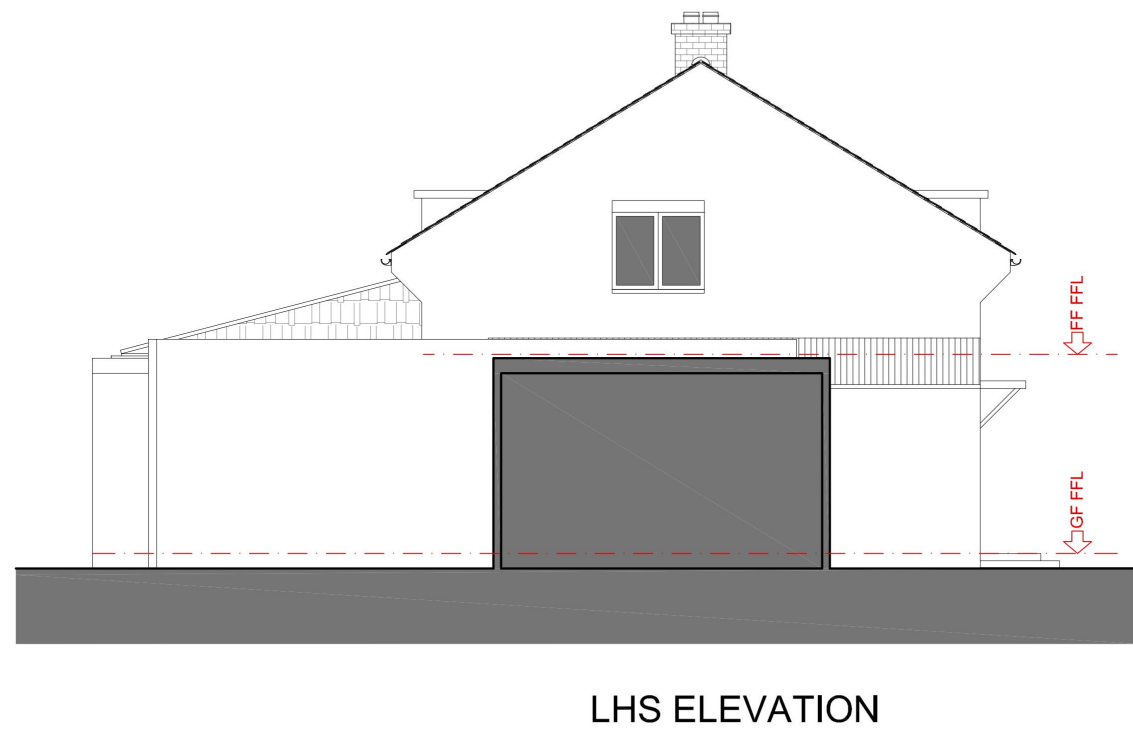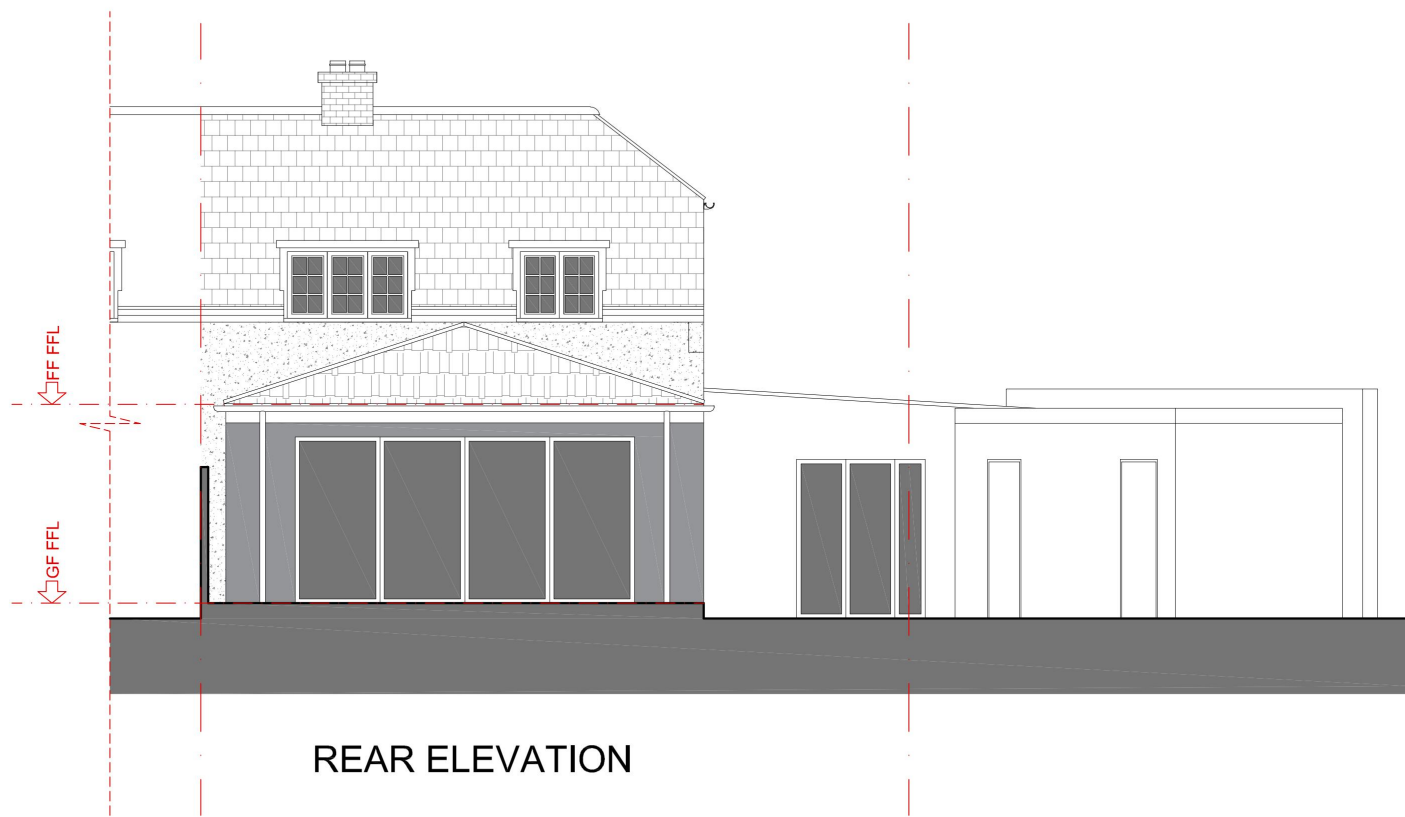


scale @100 0 1m 2m 3m 4m 5m 10m

NOTES • CDM Regulation 2015 • The Copy right of this drawing is the property of Create and must not be copied otherwise reproduced without written consent. • The contractor is responsible for checking dimensions, tolerances and references. Any discrepancy to be verified with the Architect before proceeding with the works.	Date	Rev:	Description_Author	Drawn	LV	PROJECT	DRAWING TITLE	Job No	Date	V&V ARCHITECTS M: +44 7955 356876 E: info@vvarchitects.co.uk W: www.vvarchitects.co.uk
				Scale @ A3	1:100	Annex extension & porch	EXISTING Rear & LHS Elevations	528/22	12.2022	
				For PLANNING only		LOCATION 32 Bower CI, RM5 3SR		Drawing No 005	Rev B	

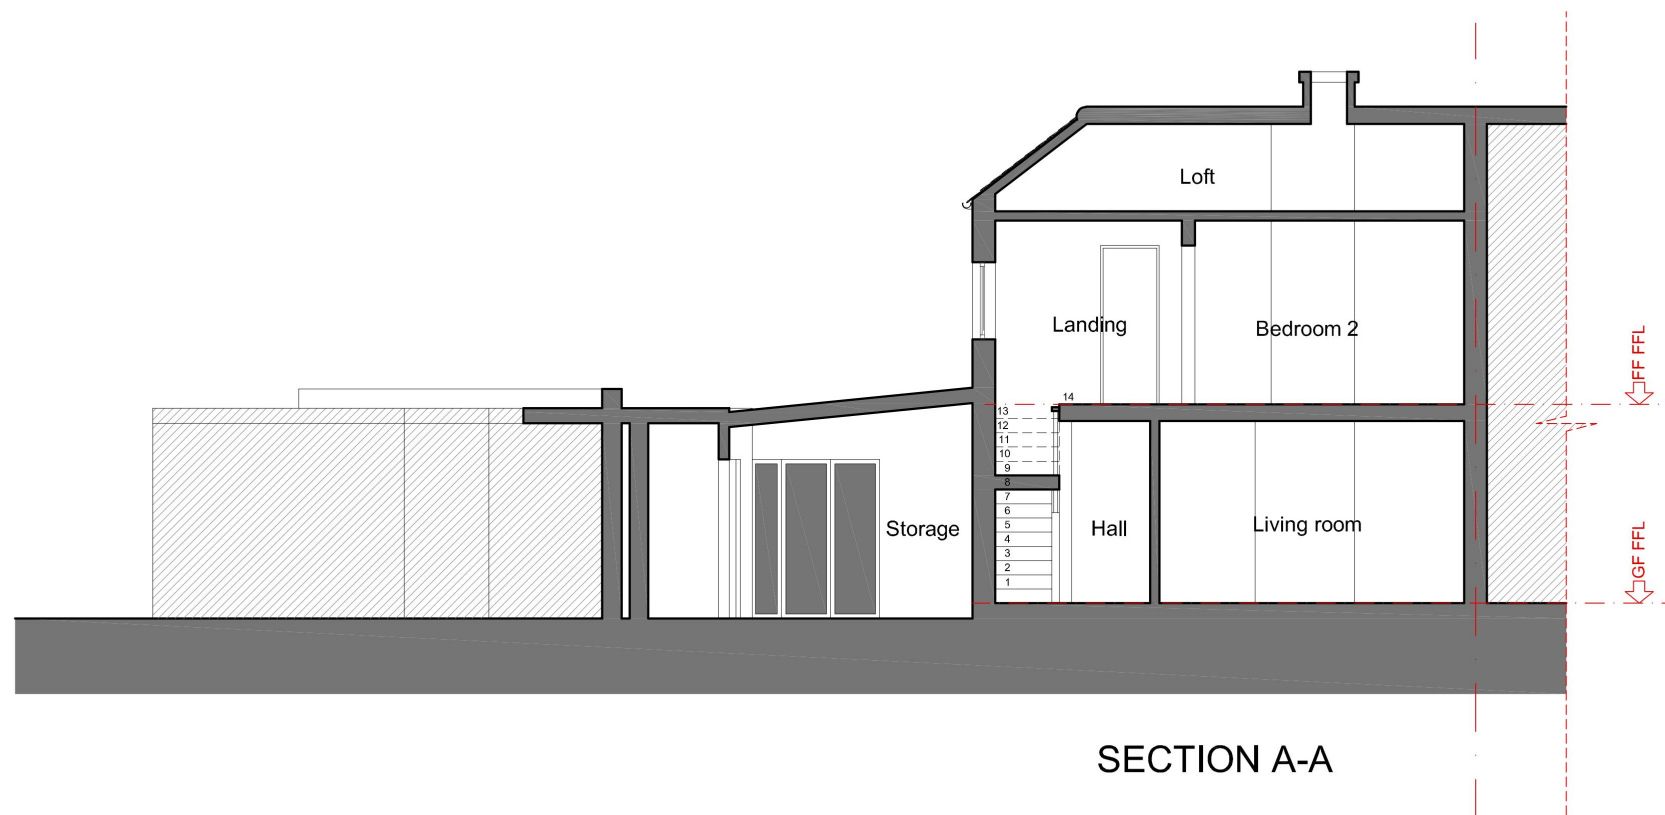


scale @100 0 1m 2m 3m 4m 5m 10m

NOTES • CDM Regulation 2015 • The Copy right of this drawing is the property of Create and must not be copied otherwise reproduced without written consent. • The contractor is responsible for checking dimensions, tolerances and references. Any discrepancy to be verified with the Architect before proceeding with the works.	Date	Rev:	Description_Author	Drawn	LV	PROJECT	DRAWING TITLE	Job No	Date	V&V ARCHITECTS M: +44 7955 356876 E: info@vvarchitects.co.uk W: www.vvarchitects.co.uk
				Scale @ A3	1:100	Annex extension & porch	EXISTING Section A-A	528/22	12.2022	
				For PLANNING only		LOCATION 32 Bower CI, RM5 3SR		Drawing No 006	Rev B	

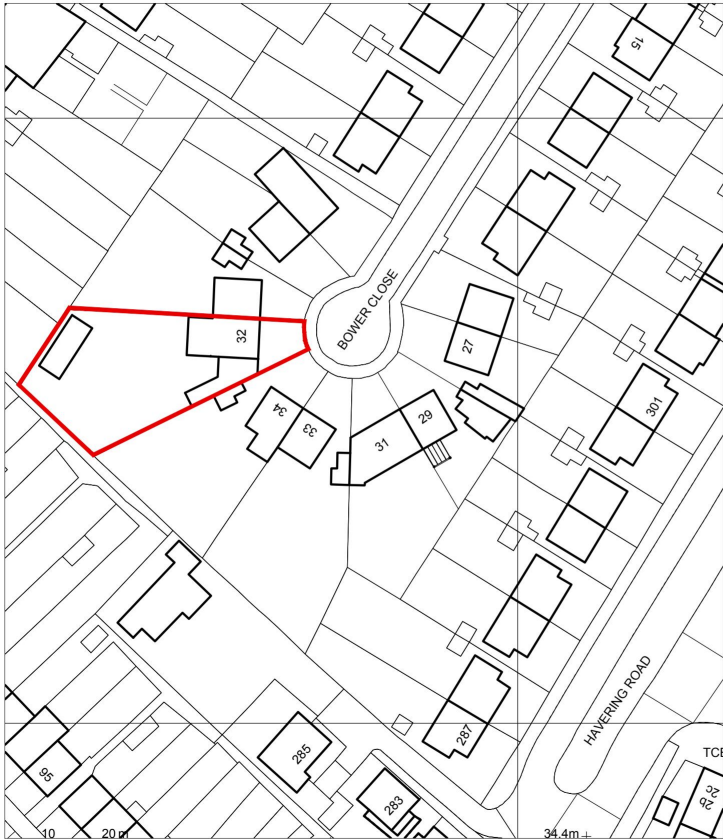



SITE LOCATION PLAN
Scale 1:1250

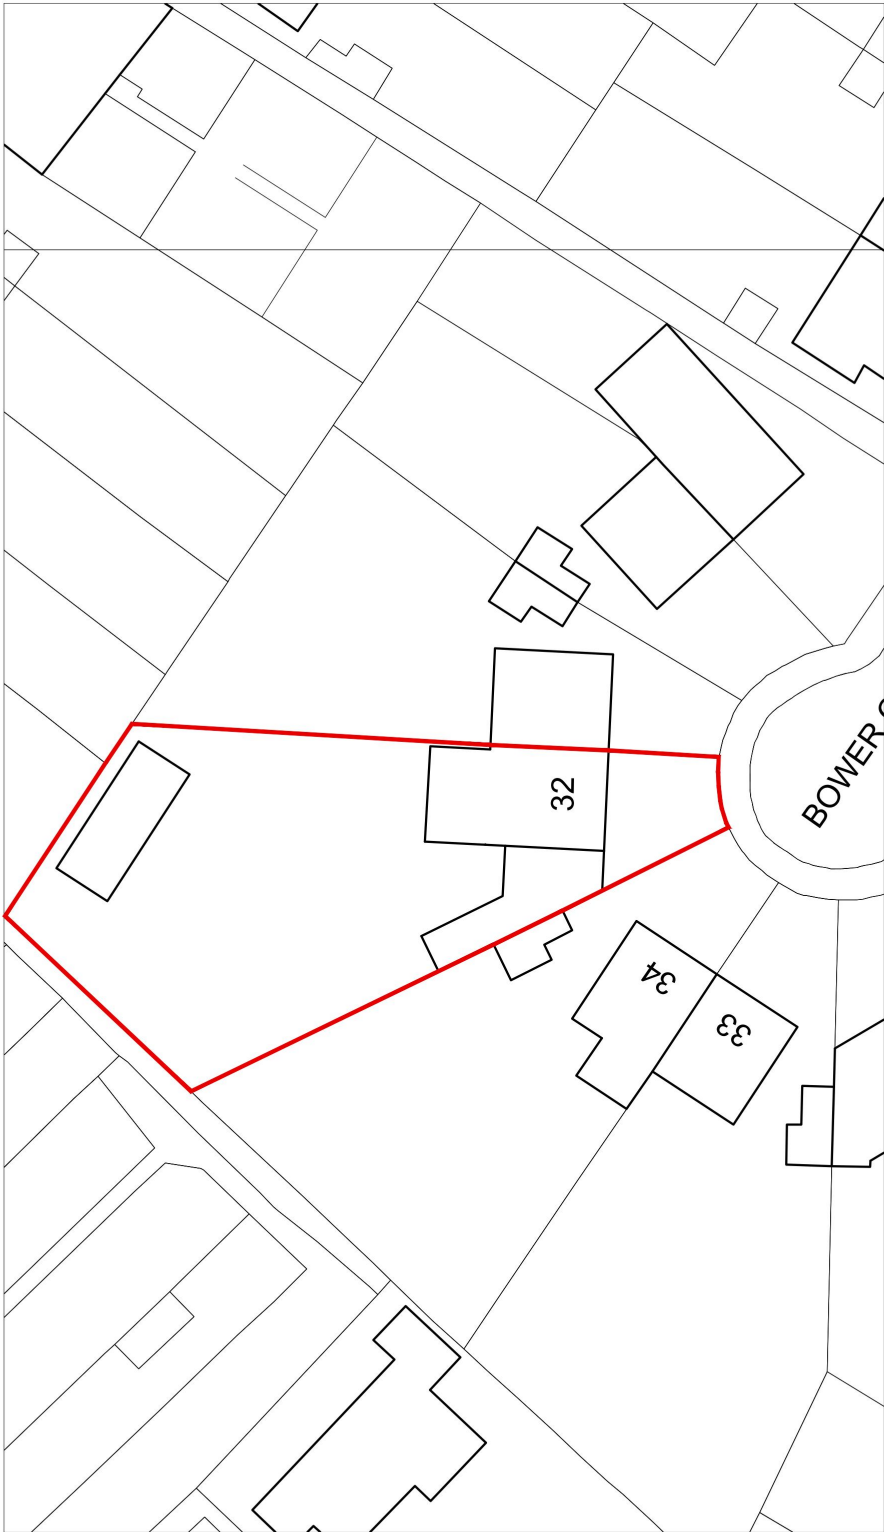

EXISTING BLOCK PLAN
Scale 1:500 @ A3



PROPOSED BLOCK PLAN
Scale 1:500 @ A3

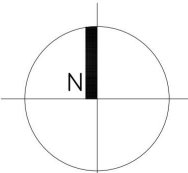 

NOTES

- CDM Regulation 2015
- The Copy right of this drawing is the property of Create and must not be copied otherwise reproduced without written consent.
- The contractor is responsible for checking dimensions, tolerances and references. Any discrepancy to be verified with the Architect before proceeding with the works.

Date	Rev.	Description_Author
------	------	--------------------

Drawn	SV
-------	----

Scale @ A3

1:500

For **PLANNING**
only

PROJECT
Annex extension & porch

LOCATION
32 Bower Close, RM5 3SR

DRAWING TITLE
Location Plan 1:1250
Existing & Proposed Block Plan 1:500

Job No
528/22



Drawing No
001

Date
12.2022


Rev
B

V&V
ARCHITECTS


M: +44 597 820186
E: info@vvarchitects.co.uk
W: www.vvarchitects.co.uk

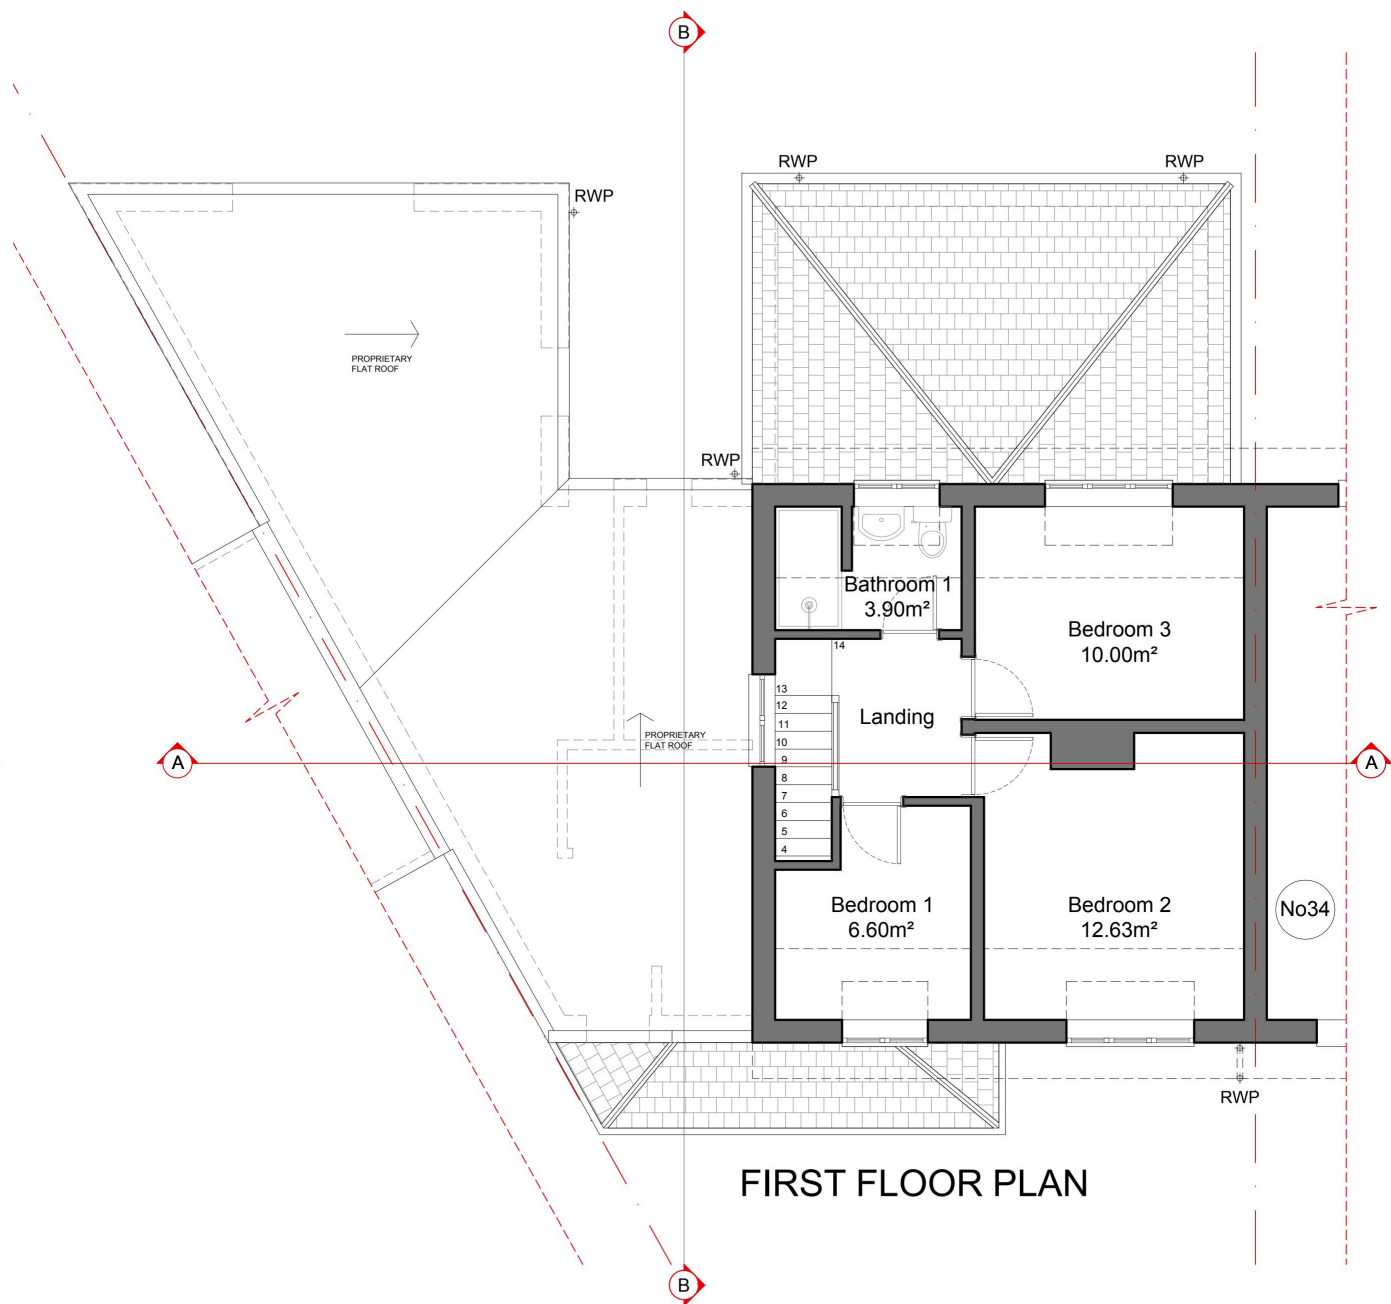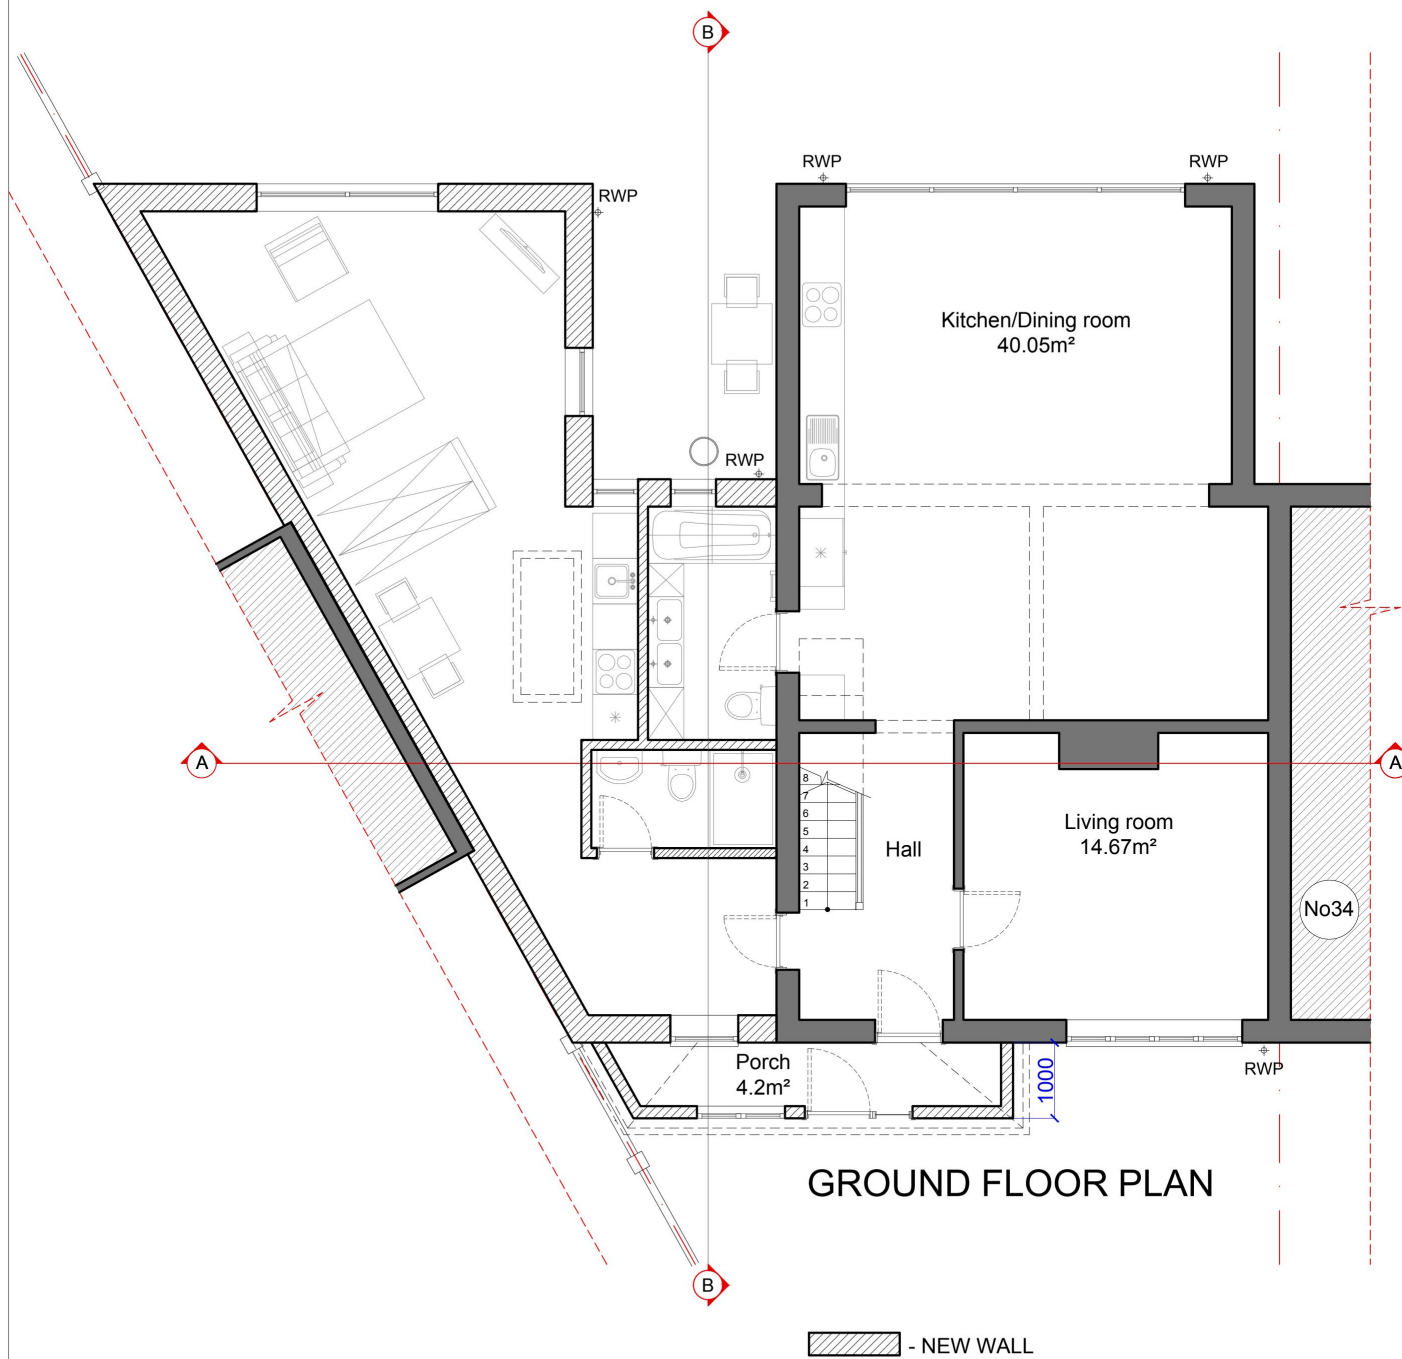

scale @100 0 1m 2m 3m 4m 5m 10m

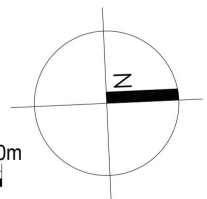


NOTES · CDM Regulation 2015 · The Copy right of this drawing is the property of Create and must not be copied otherwise reproduced without written consent. · The contractor is responsible for checking dimensions, tolerances and references. Any discrepancy to be verified with the Architect before proceeding with the works.	Date	Rev:	Description_Author	Drawn	LV	PROJECT	DRAWING TITLE	Job No	Date	V&V ARCHITECTS M: +44 7955 356876 E: info@vvarchitects.co.uk W: www.vvarchitects.co.uk
	03.2023	A		Scale @ A3	1:100	Annex extension & porch	PROPOSED Ground Floor & First Floor Plan	528/22	03.2024	
				For PLANNING only		LOCATION 32 Bower Cl, RM5 3SR		Drawing No 025	Rev C	



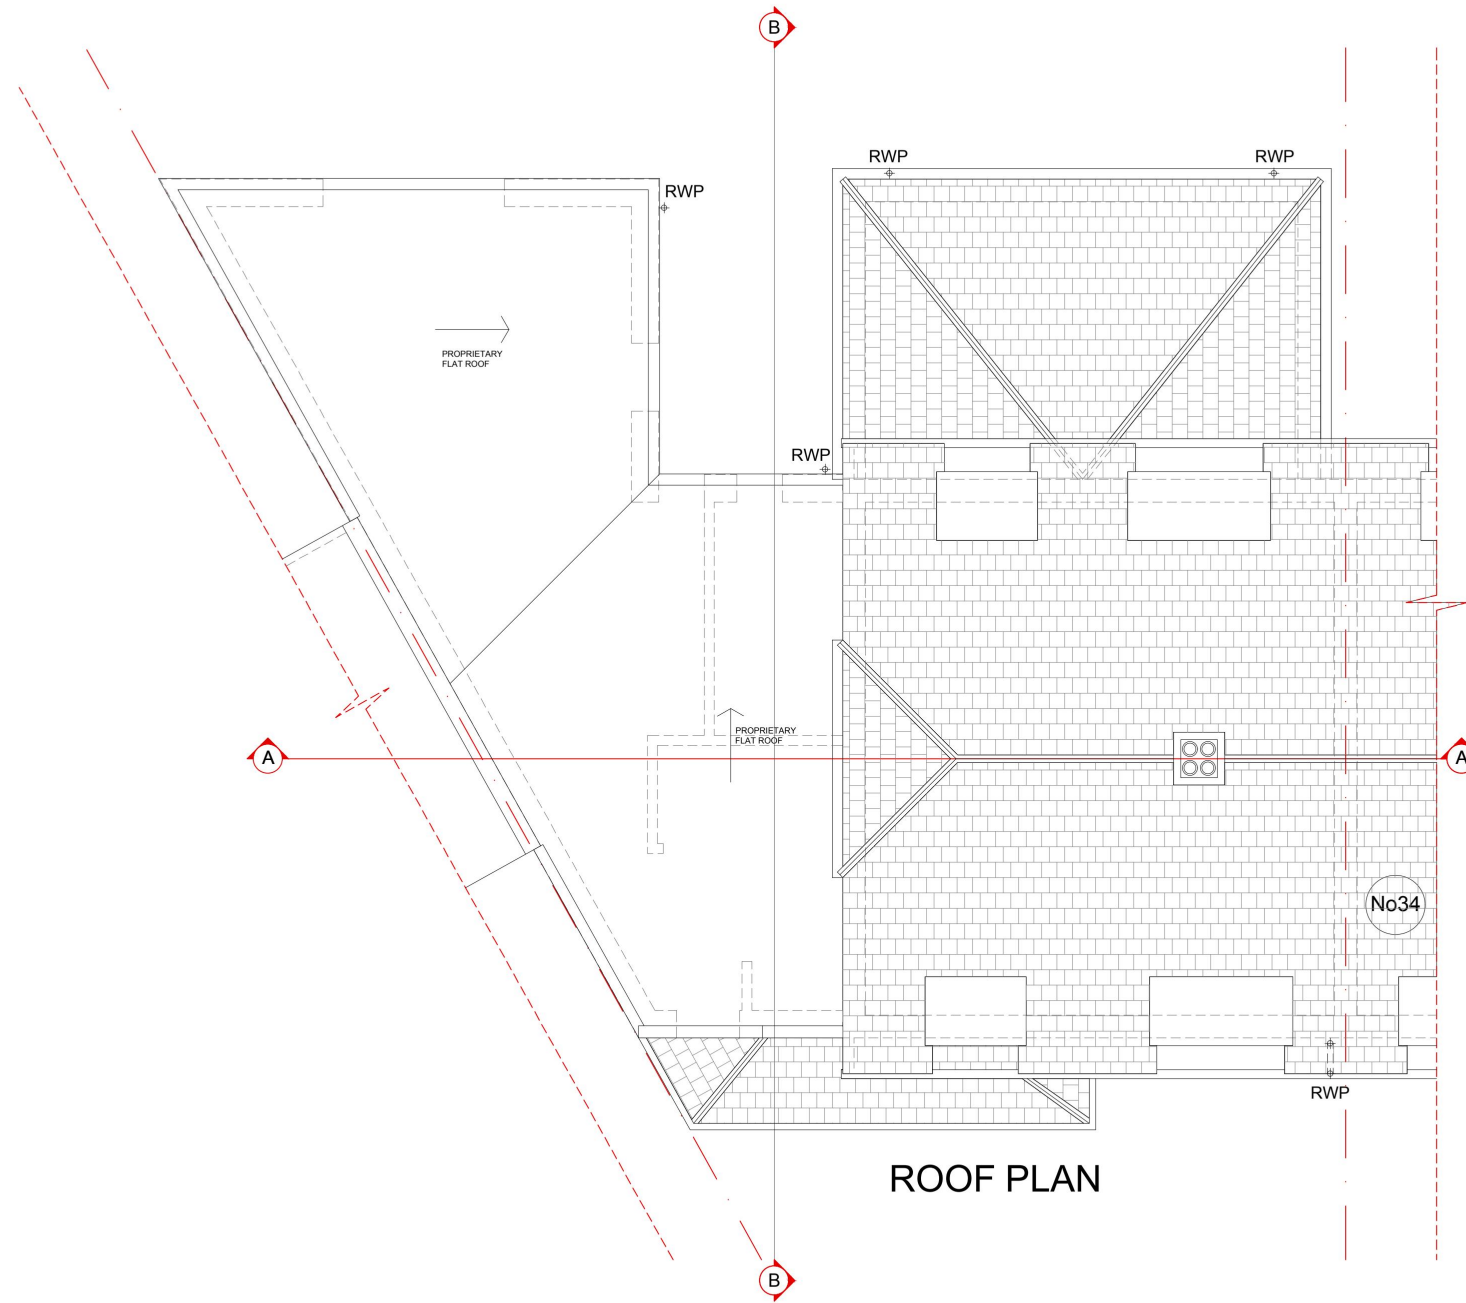


ROOF PLAN


scale @100

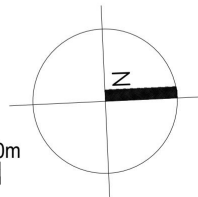


NOTES · CDM Regulation 2015 · The Copy right of this drawing is the property of Create and must not be copied otherwise reproduced without written consent. · The contractor is responsible for checking dimensions, tolerances and references. Any discrepancy to be verified with the Architect before proceeding with the works.	Date	Rev:	Description_Author	Drawn	LV	PROJECT	DRAWING TITLE	Job No	Date	V&V ARCHITECTS M: +44 7955 356876 E: info@vvarchitects.co.uk W: www.vvarchitects.co.uk
	03.2024	A		Scale @ A3	1:100	Annex extension & porch	PROPOSED Roof Plan	528/22	03.2024	
				For PLANNING only		LOCATION 32 Bower Cl, RM5 3SR		Drawing No 026	Rev C	

 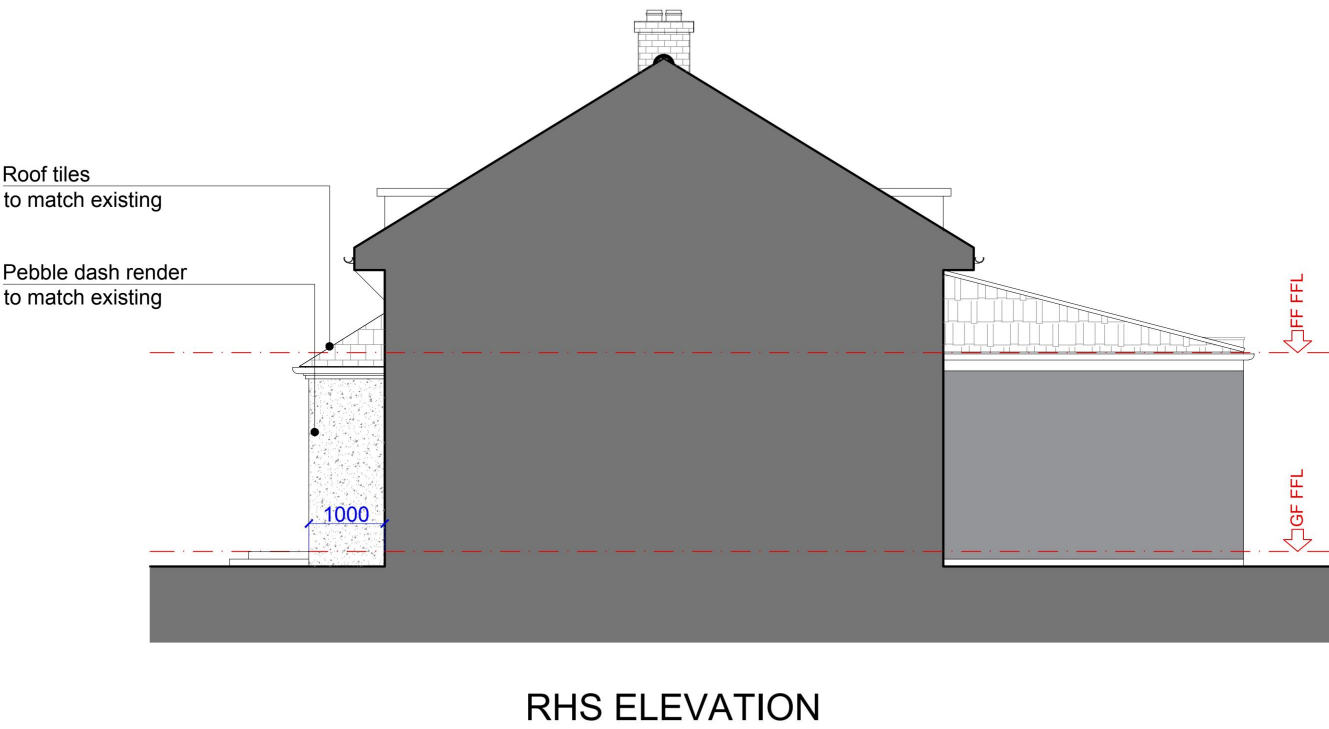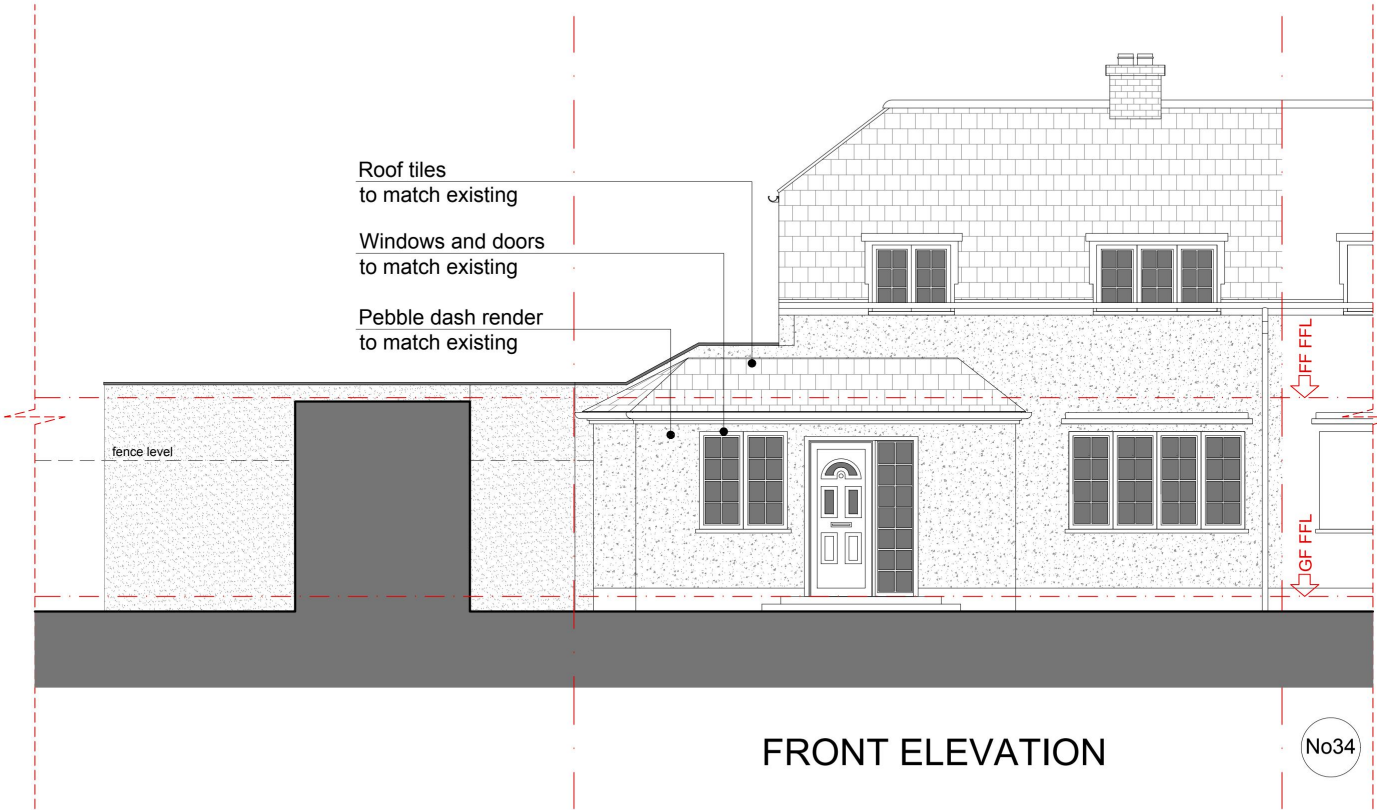


NOTES - CDM Regulation 2015 - The Copy right of this drawing is the property of Create and must not be copied otherwise reproduced without written consent. - The contractor is responsible for checking dimensions, tolerances and references. Any discrepancy to be verified with the Architect before proceeding with the works.	Date	Rev:	Description_Author	Drawn	LV	PROJECT	DRAWING TITLE	Job No	Date	V&V ARCHITECTS M: +44 7955 356876 E: info@vvarchitects.co.uk W: www.vvarchitects.co.uk
	03.2024	A		Scale @ A3	1:100	Annex extension & porch		528/22	03.2024	
				For PLANNING only		LOCATION 32 Bower Cl, RM5 3SR	PROPOSED Front & RHS Elevations	Drawing No 027	Rev C	

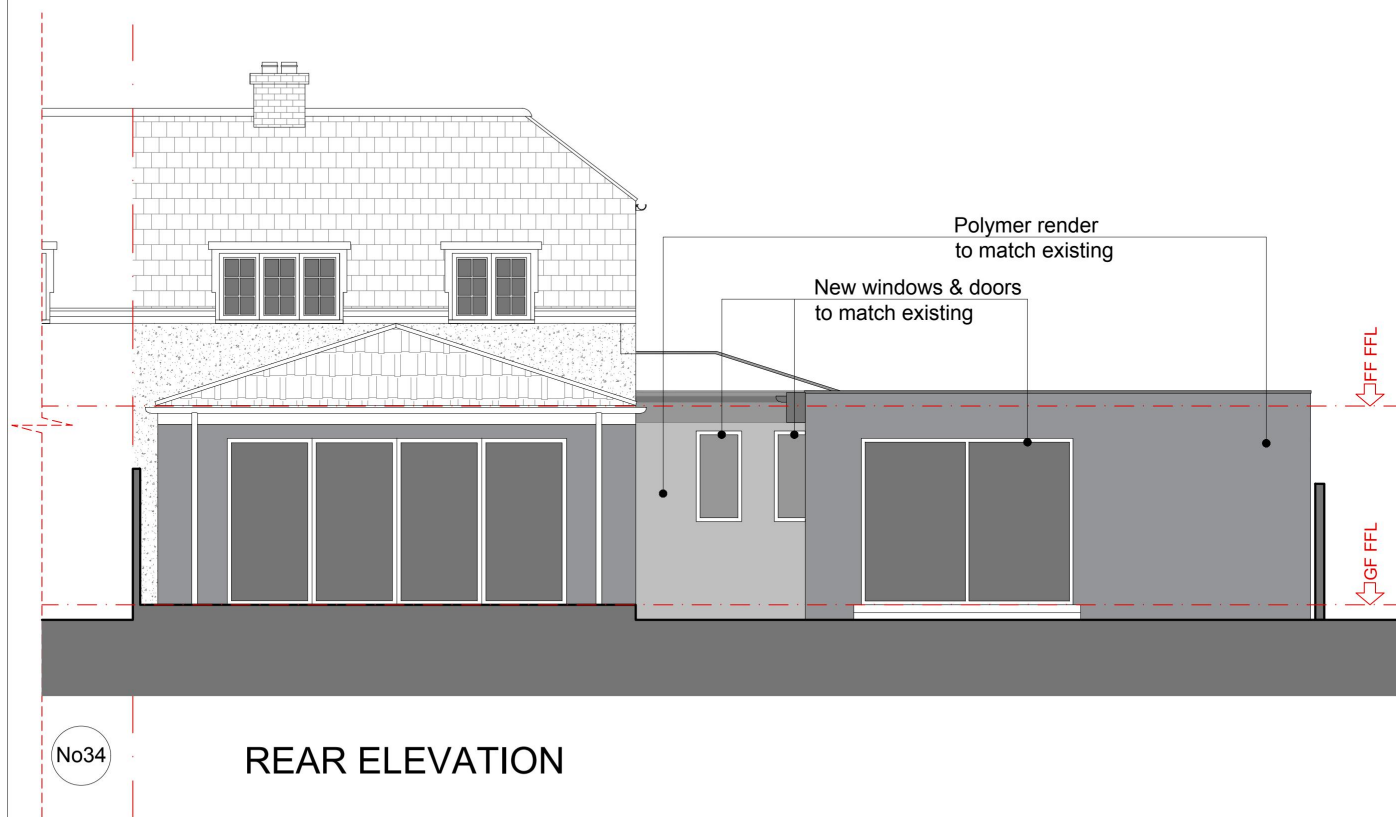



REAR ELEVATION

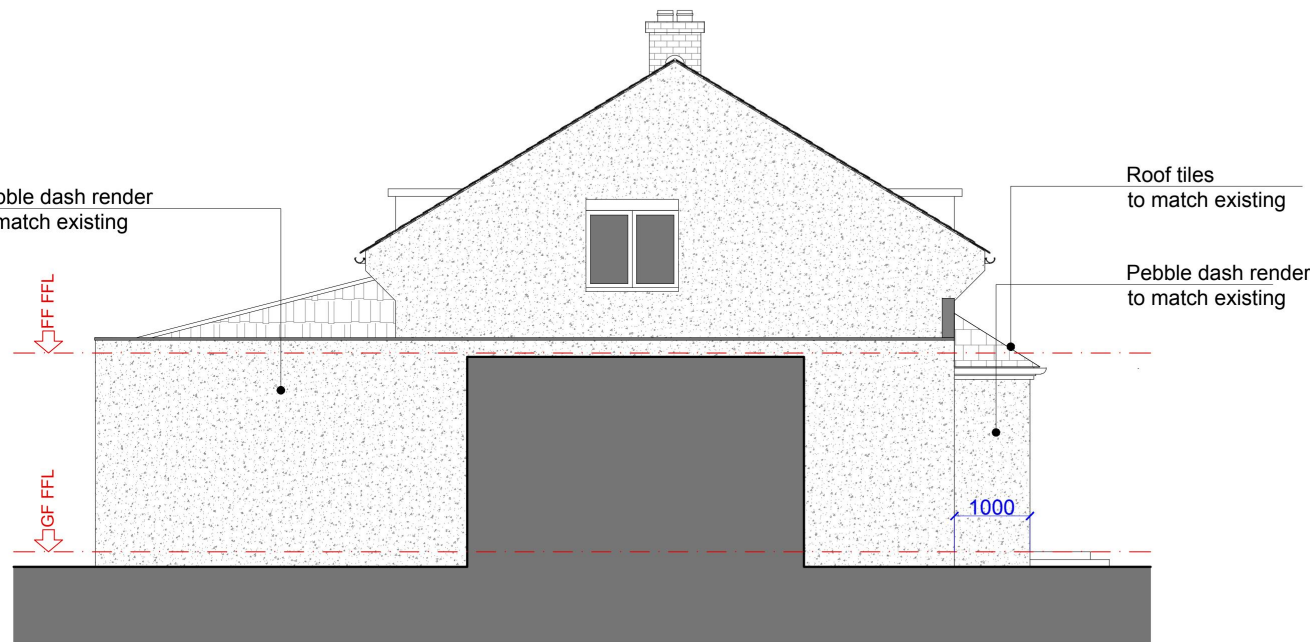

LHS ELEVATION

 

NOTES · CDM Regulation 2015 · The Copy right of this drawing is the property of Create and must not be copied otherwise reproduced without written consent. · The contractor is responsible for checking dimensions, tolerances and references. Any discrepancy to be verified with the Architect before proceeding with the works.	Date	Rev:	Description_Author	Drawn	LV	PROJECT	DRAWING TITLE	Job No	Date	V&V ARCHITECTS M: +44 7955 356876 E: info@vvarchitects.co.uk W: www.vvarchitects.co.uk
	03.2024	A		Scale @ A3	1:100	Annex extension & porch	PROPOSED Rear & LHS Elevations	528/22	03.2024	
				For PLANNING only		LOCATION 32 Bower Cl, RM5 3SR		Drawing No 028	Rev C	

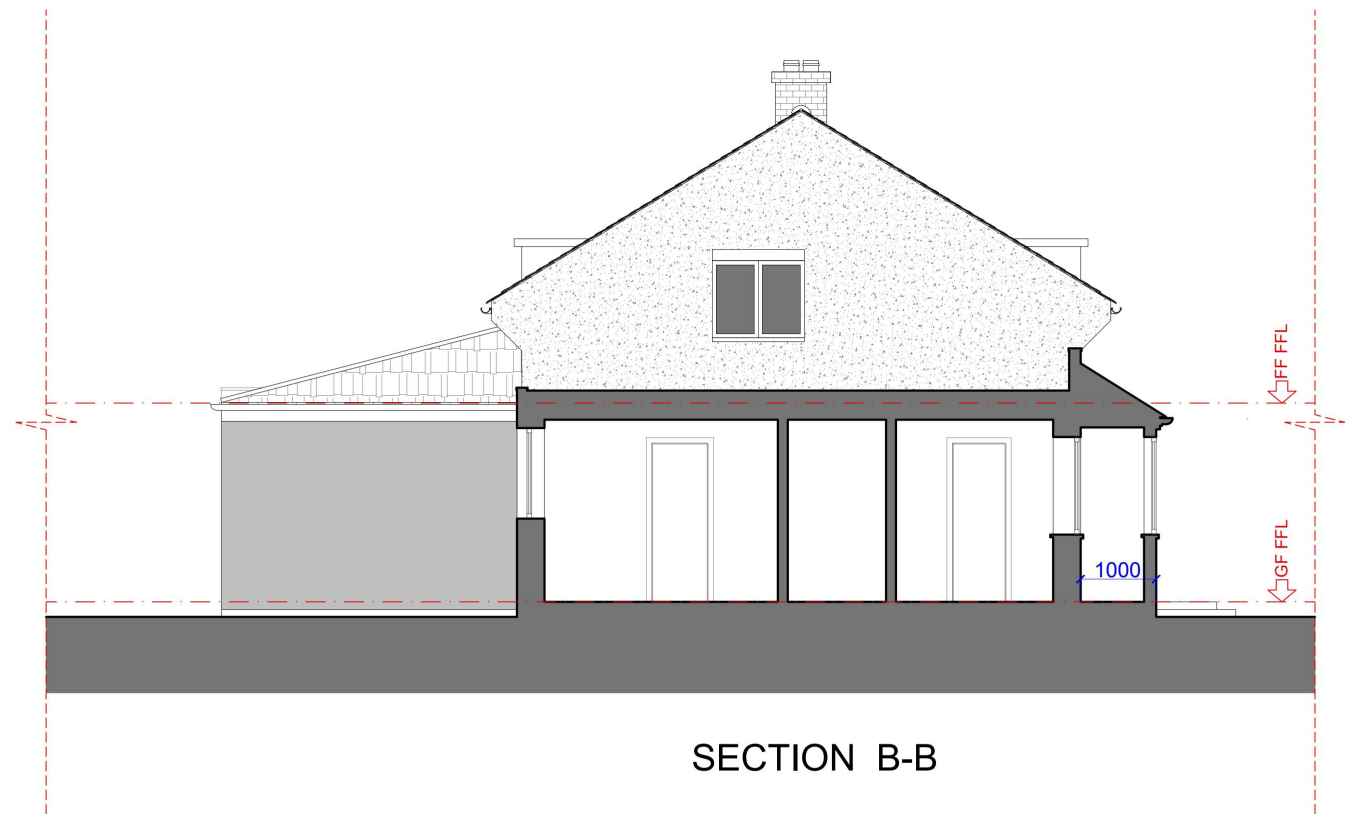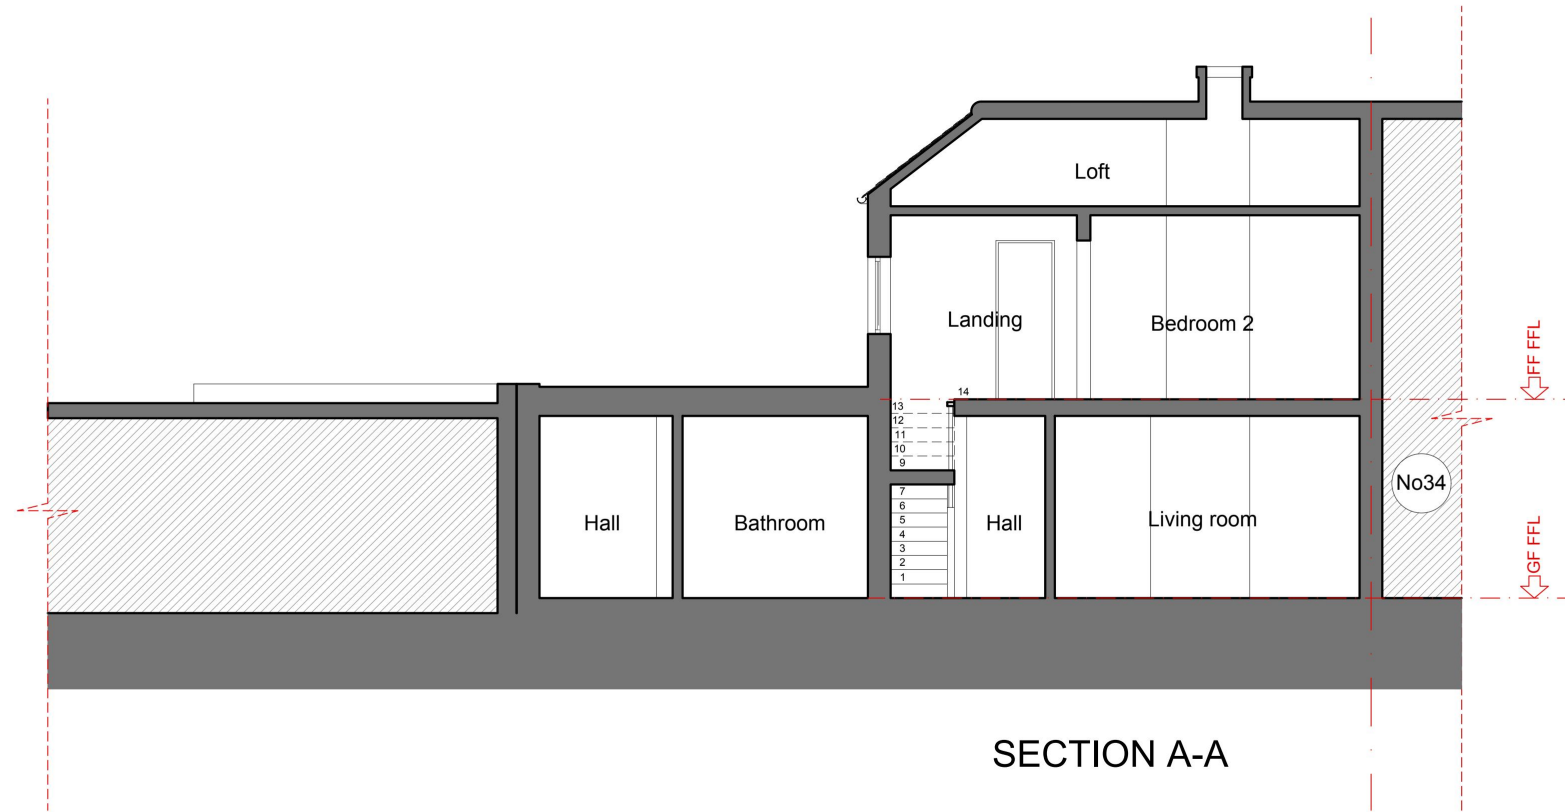

scale @100 0 1m 2m 3m 4m 5m 10m

NOTES · CDM Regulation 2015 · The Copy right of this drawing is the property of Create and must not be copied otherwise reproduced without written consent. · The contractor is responsible for checking dimensions, tolerances and references. Any discrepancy to be verified with the Architect before proceeding with the works.	Date	Rev:	Description_Author	Drawn	LV	PROJECT	DRAWING TITLE	Job No	Date	V&V ARCHITECTS M: +44 7955 356876 E: info@vvarchitects.co.uk W: www.vvarchitects.co.uk
	03.2024	A		Scale @ A3	1:100	Annex extension & porch	PROPOSED Sections	528/22	03.2024	
				For PLANNING only		LOCATION 32 Bower Cl, RM5 3SR		Drawing No 029	Rev C	