





Rear Elevation

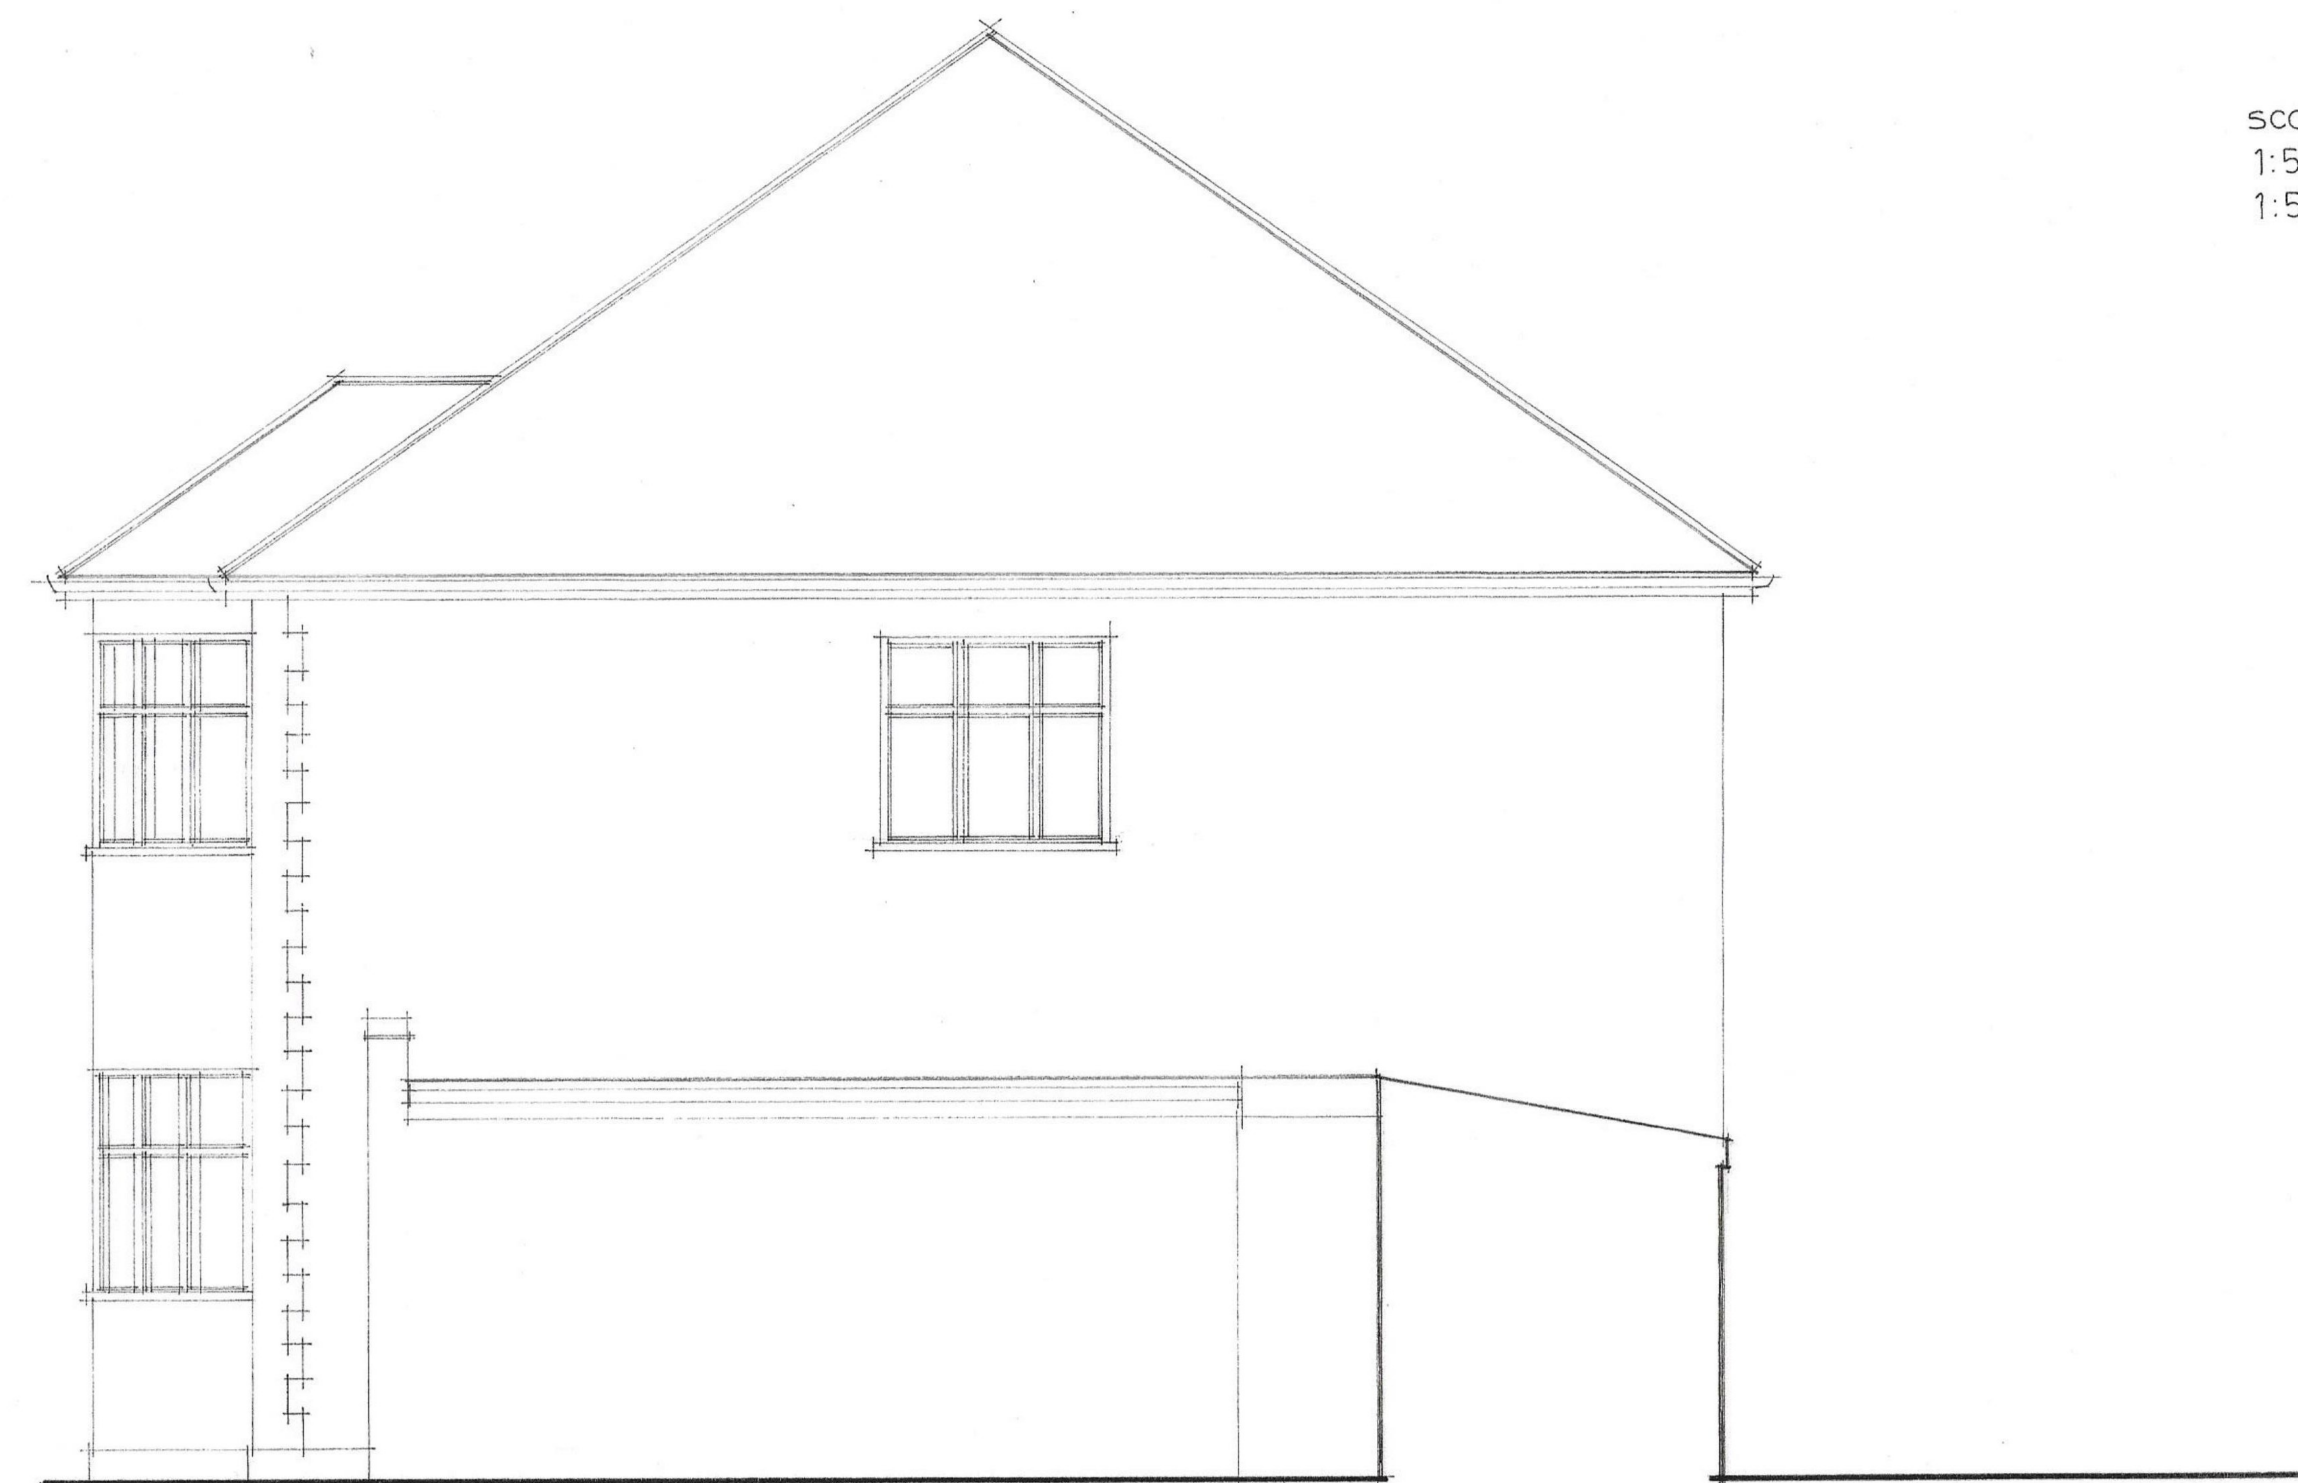


Side Elevation

scale  
1:50 0 1 2 3m  
1:500 0 10 20 30m

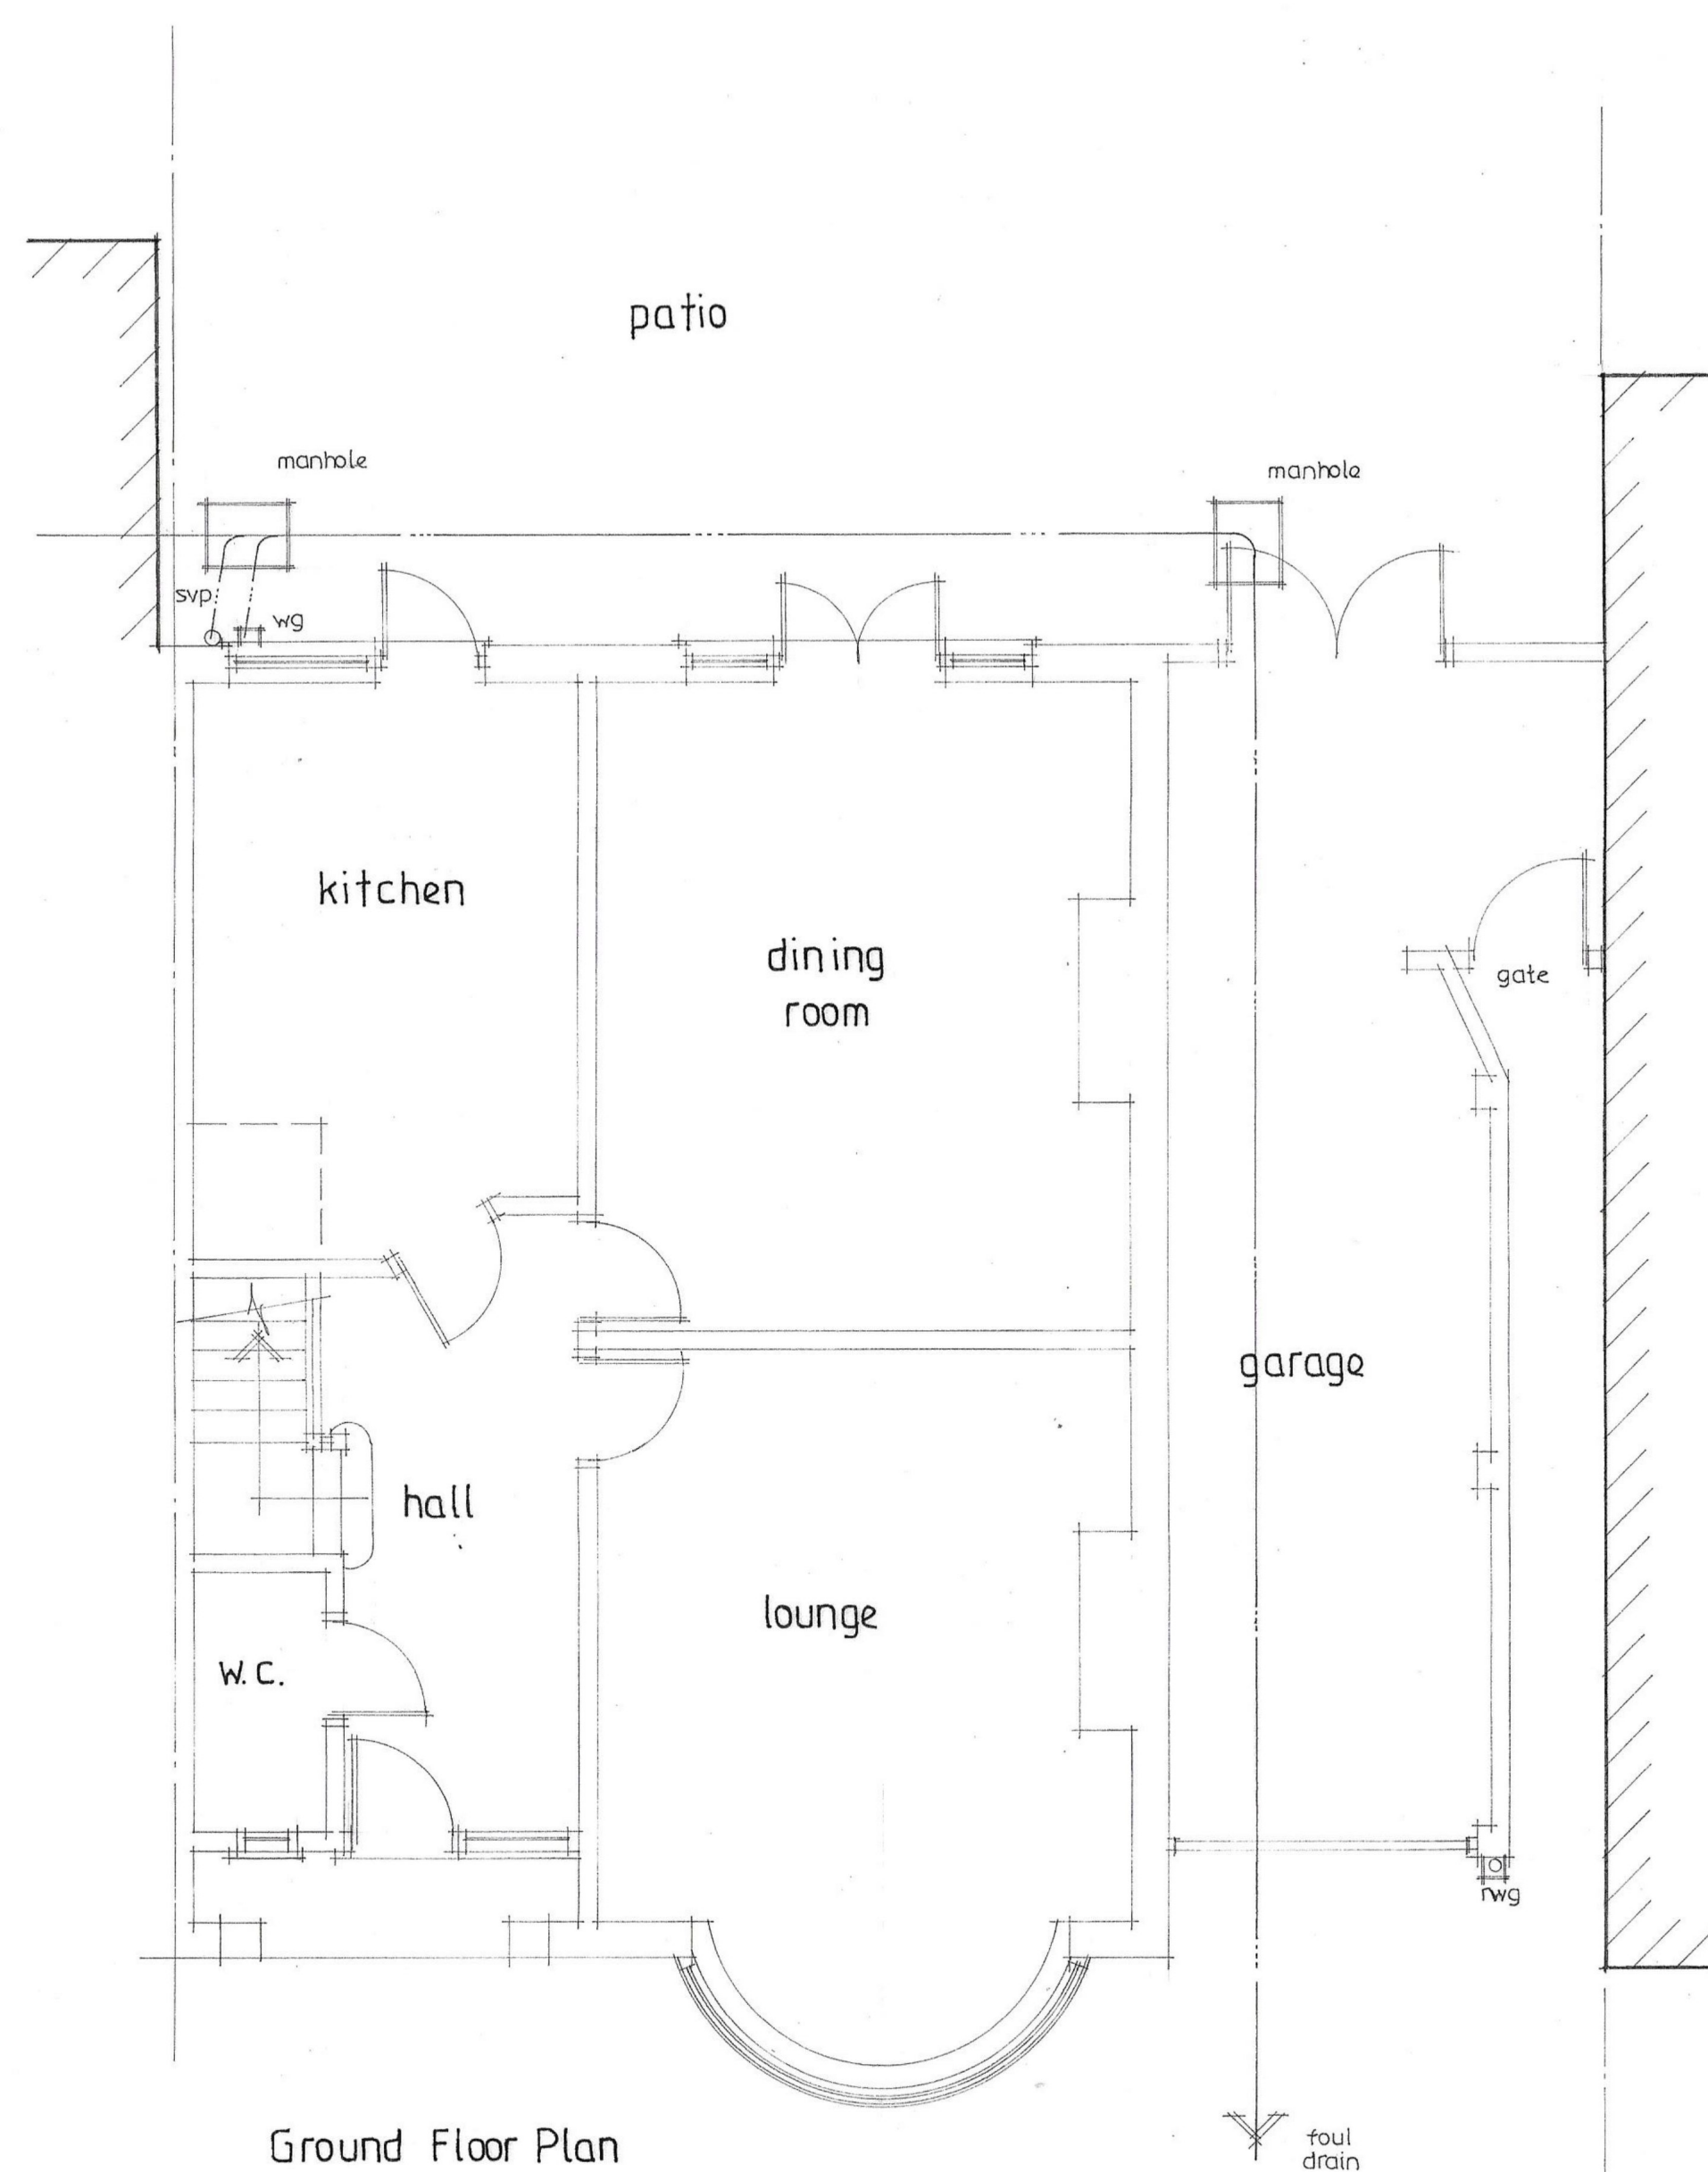

Ground Floor Plan

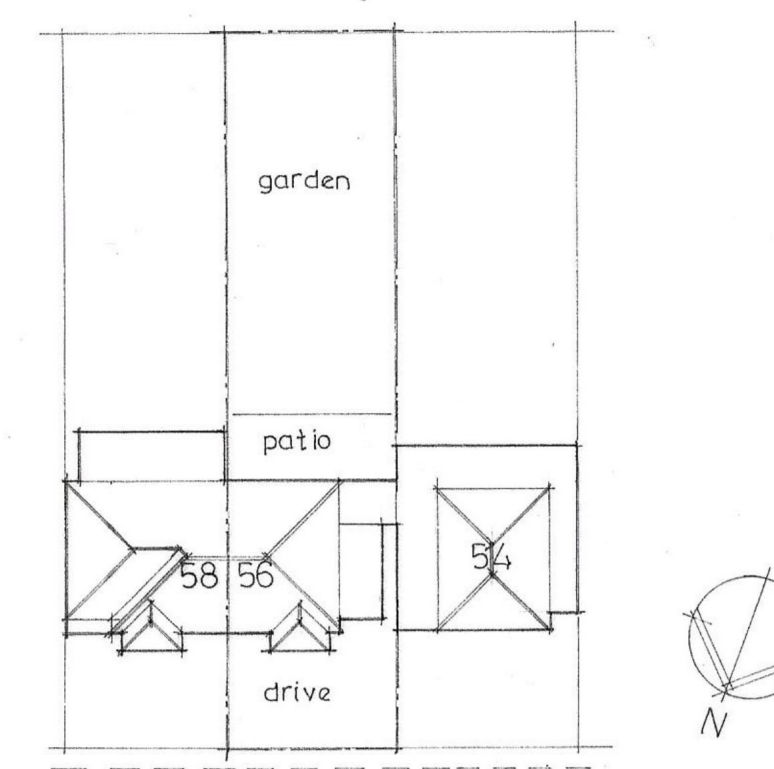


REPTON AVENUE

Site Plan 1:500



Location Plan 1:1250

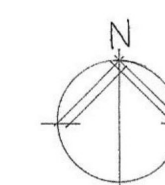

Dimensions: Do not scale from drawing. All dimensions and levels etc. shall be checked on site and all works carried out in accordance with the local authority approved drawing and specification. Any discrepancies to be reported immediately.

Contractor obligations:  
The whole of the works shall be carried out strictly in accordance with the contract documents specification and all prevailing building and planning regulations, acts and by-laws. British Standards approved codes of practice and in compliance with the regulations and acts of all public utilities, local authorities, health and safety regulations.

**PLAN SERVICES**  
27, STATION ROAD,  
WEST HORNDON,  
BRENTWOOD, ESSEX,  
CM13 3TL

TEL: 01708 227135

**project**  
56 REPTON AVENUE  
GIDEA PARK  
ROMFORD, ESSEX

EXISTING PLAN & ELEVATIONS


MR & MRS CUBITT

**date** APR 24




**scale** 1:50 A1 **drg. no.** 3672-01



scale  
1:50 0 1 2 3m  
1:500 0 10 20 30m

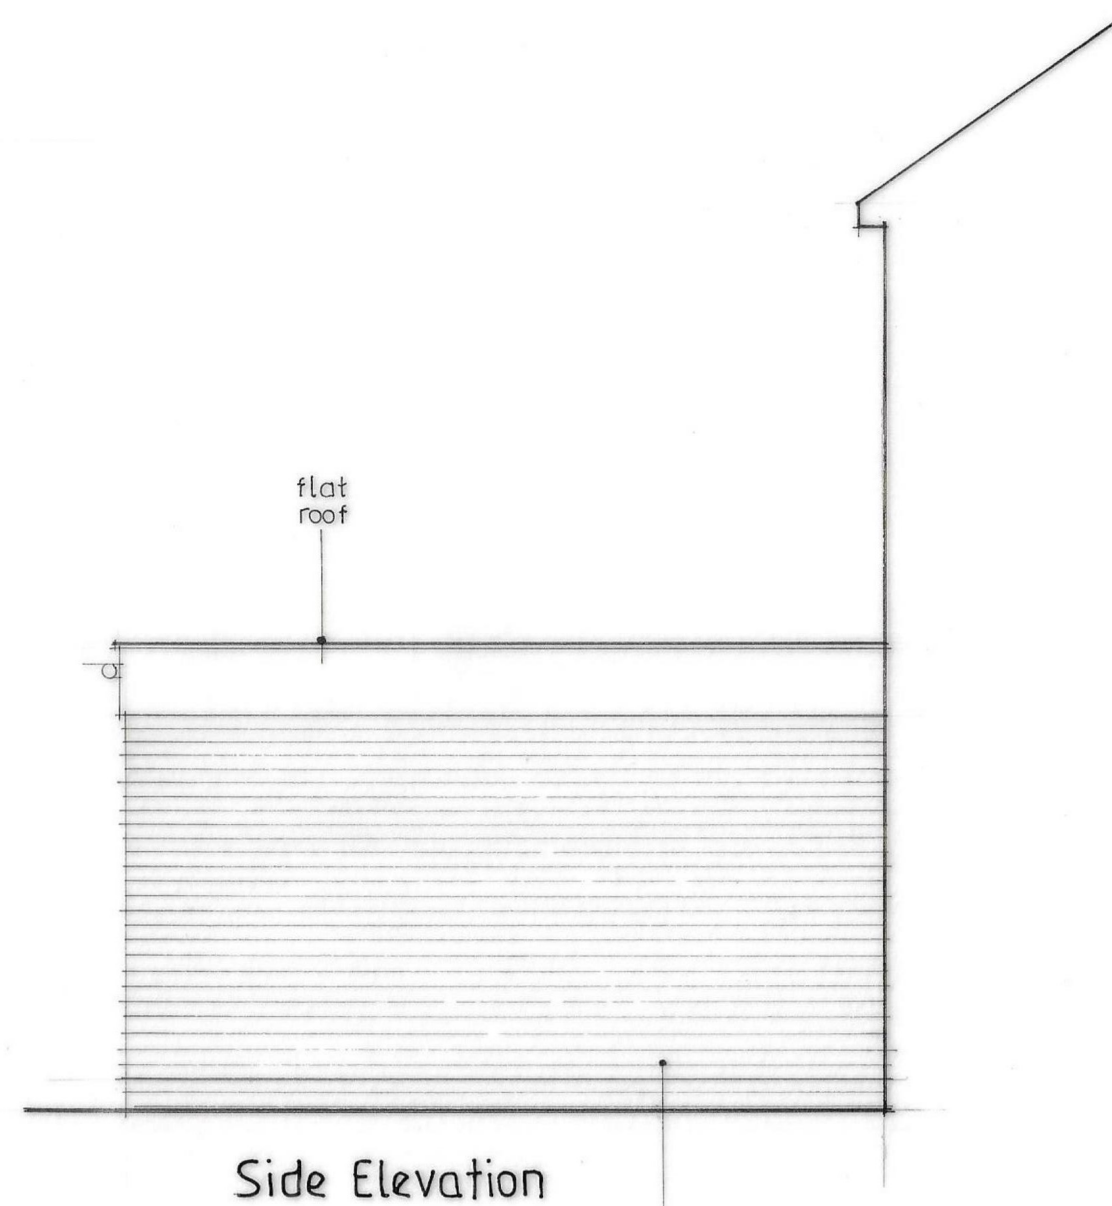

proposed extension  
5000

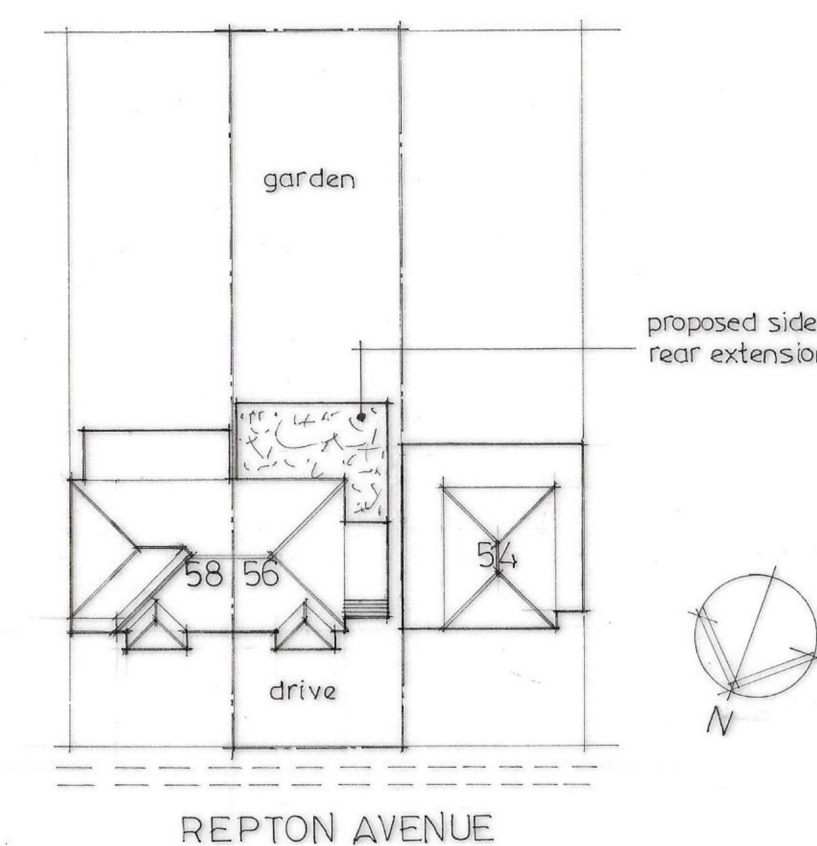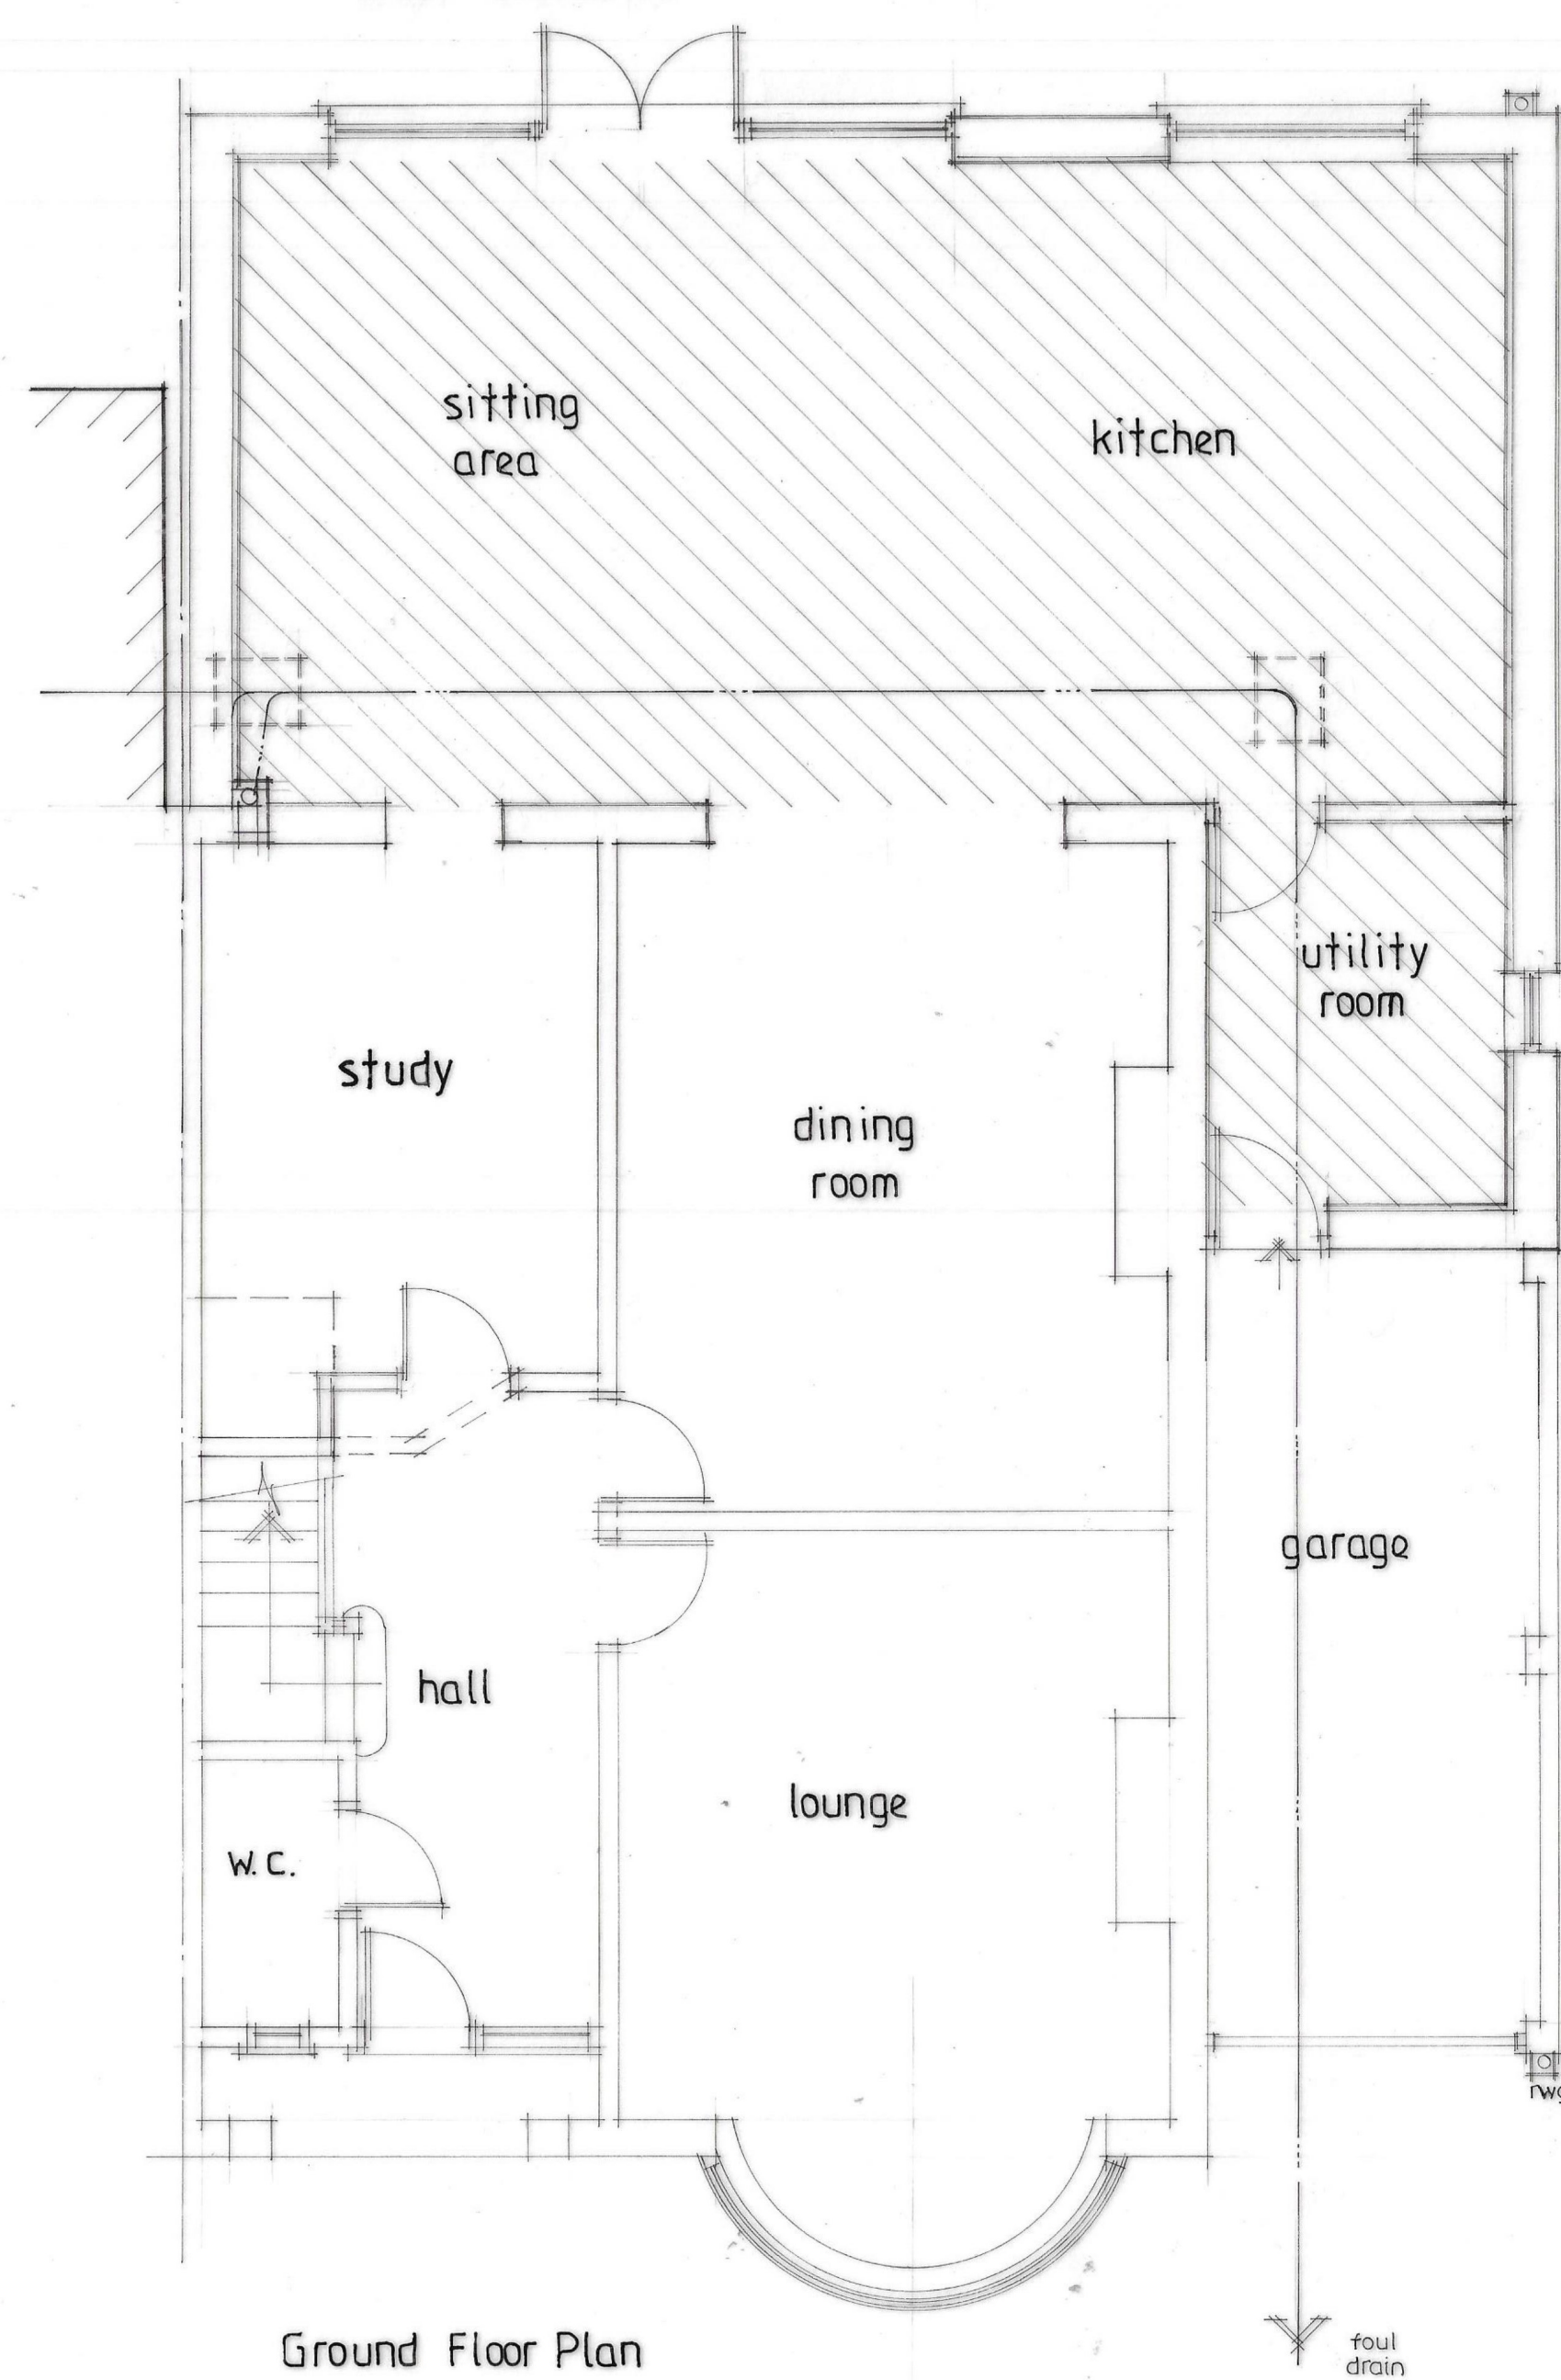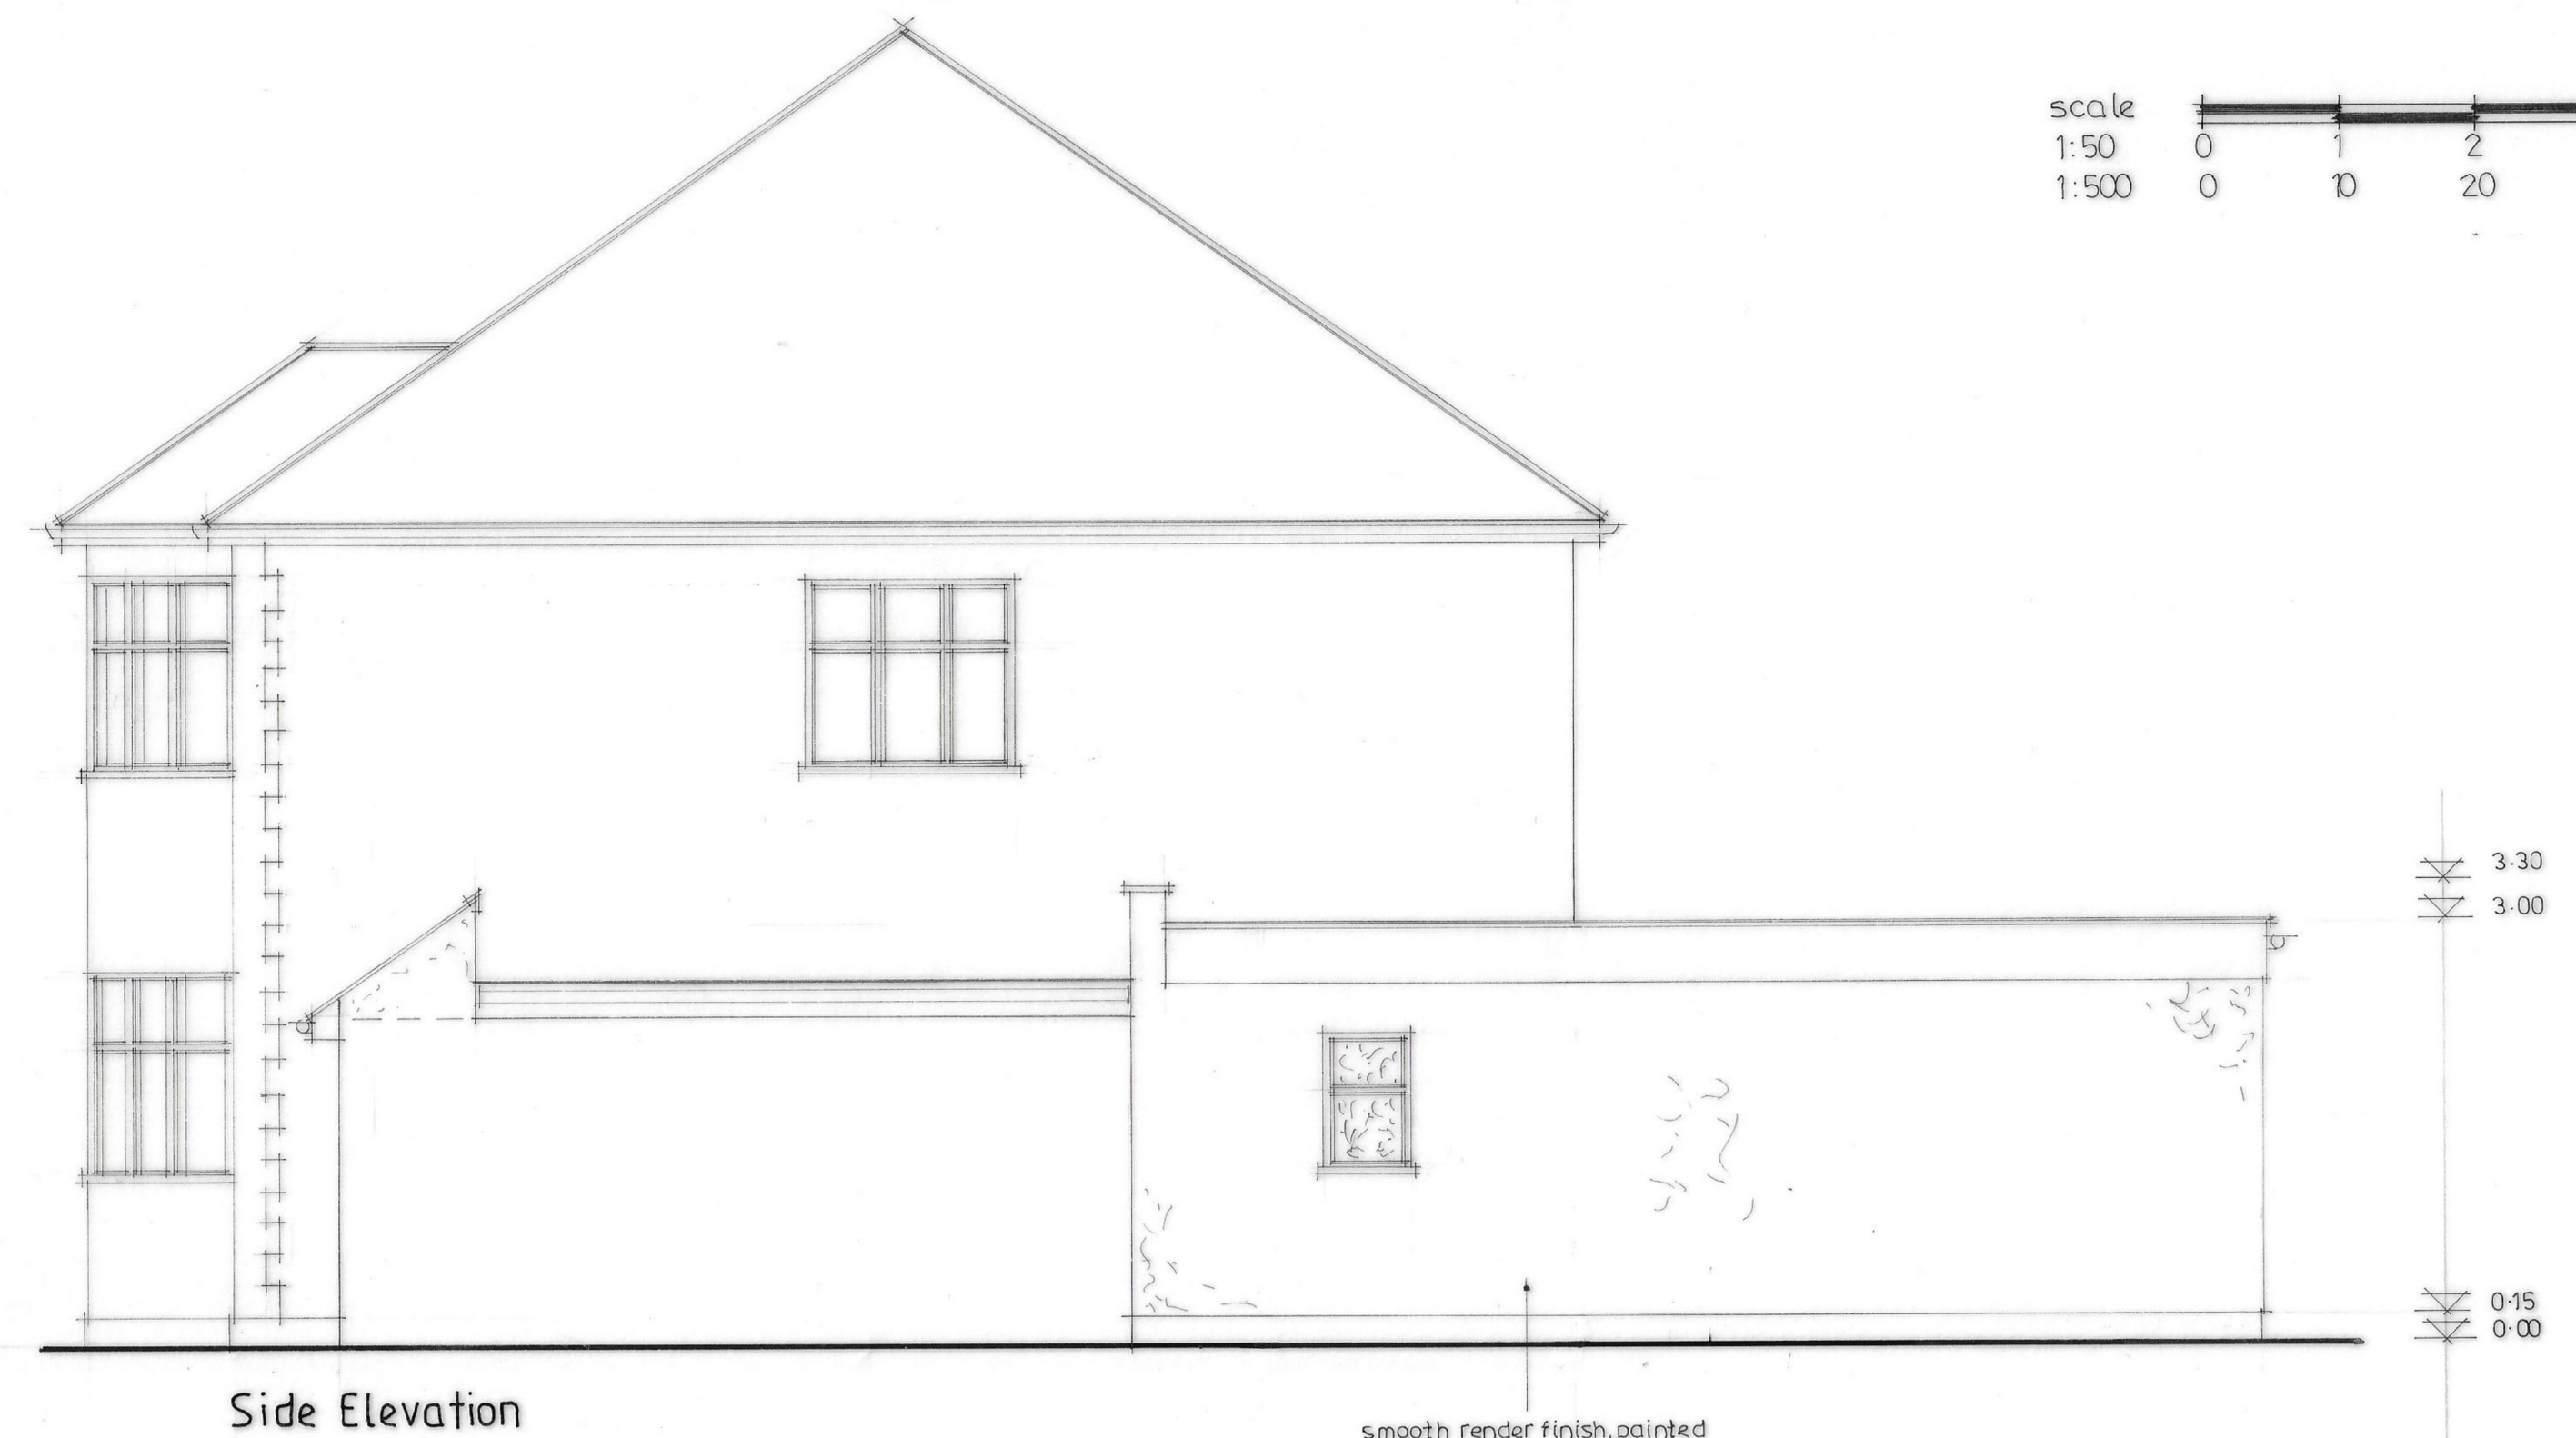

Dimensions: Do not scale from drawing. All dimensions and levels etc. shall be checked on site and all works carried out in accordance with the local authority approved drawing and specification. Any discrepancies to be reported immediately.

Contractor obligations: The whole of the works shall be carried out strictly in accordance with the contract documents specification and all prevailing building and planning regulations, acts and by-laws. British Standards approved codes of practice and in compliance with the regulations and acts of all public utilities, local authorities, health and safety regulations.

**PLAN SERVICES**  
27, STATION ROAD,  
WEST HORNDON,  
BRENTWOOD, ESSEX,  
CM13 3TL TEL: 01708 227135

**project**  
56 · REPTON AVENUE ·  
GIDEA PARK ·  
ROMFORD · ESSEX ·  
PROPOSED SINGLE STOREY SIDE /  
REAR EXTENSION ·

PROPOSED PLAN & ELEVATIONS ·

**date** APR 24

**scale** 1:50 A1 **drg. no.** 3672 · 02