

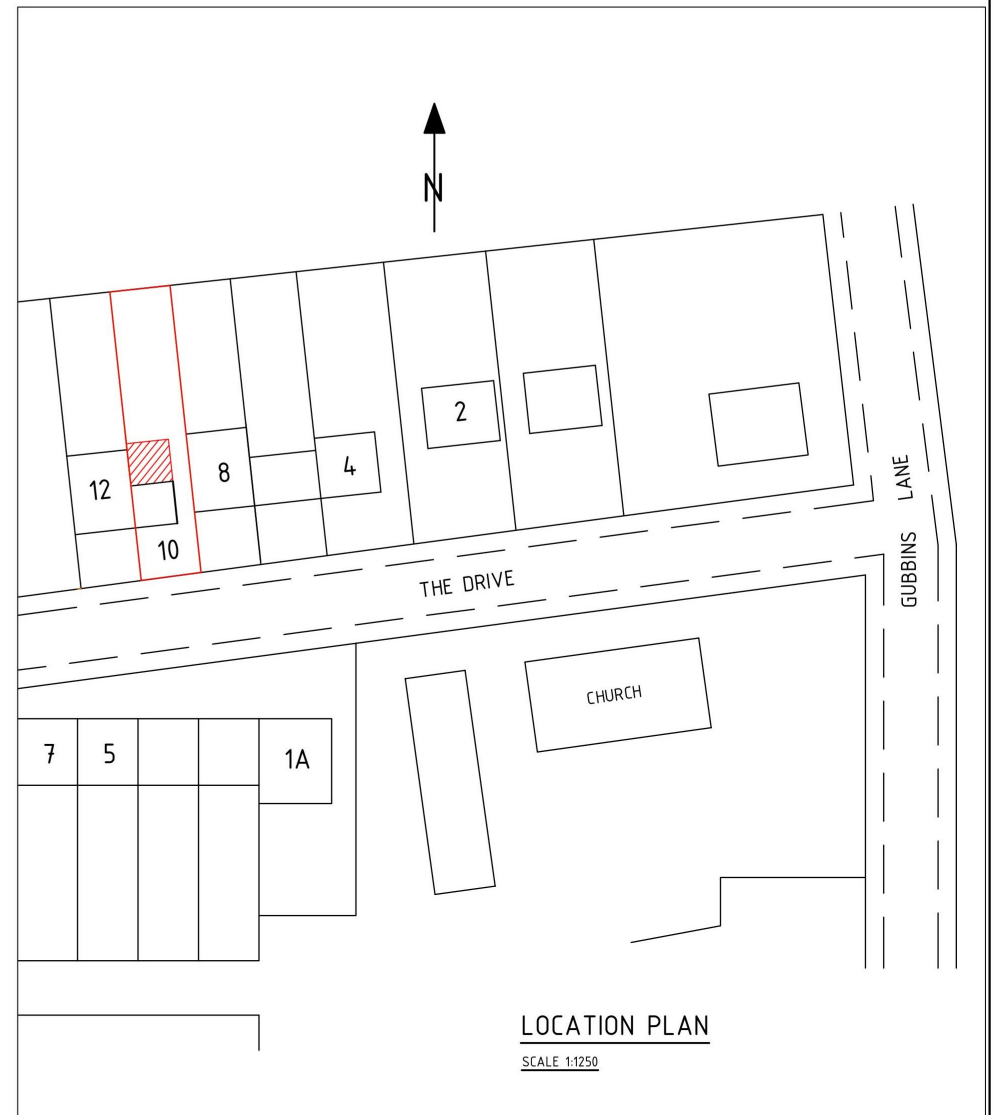
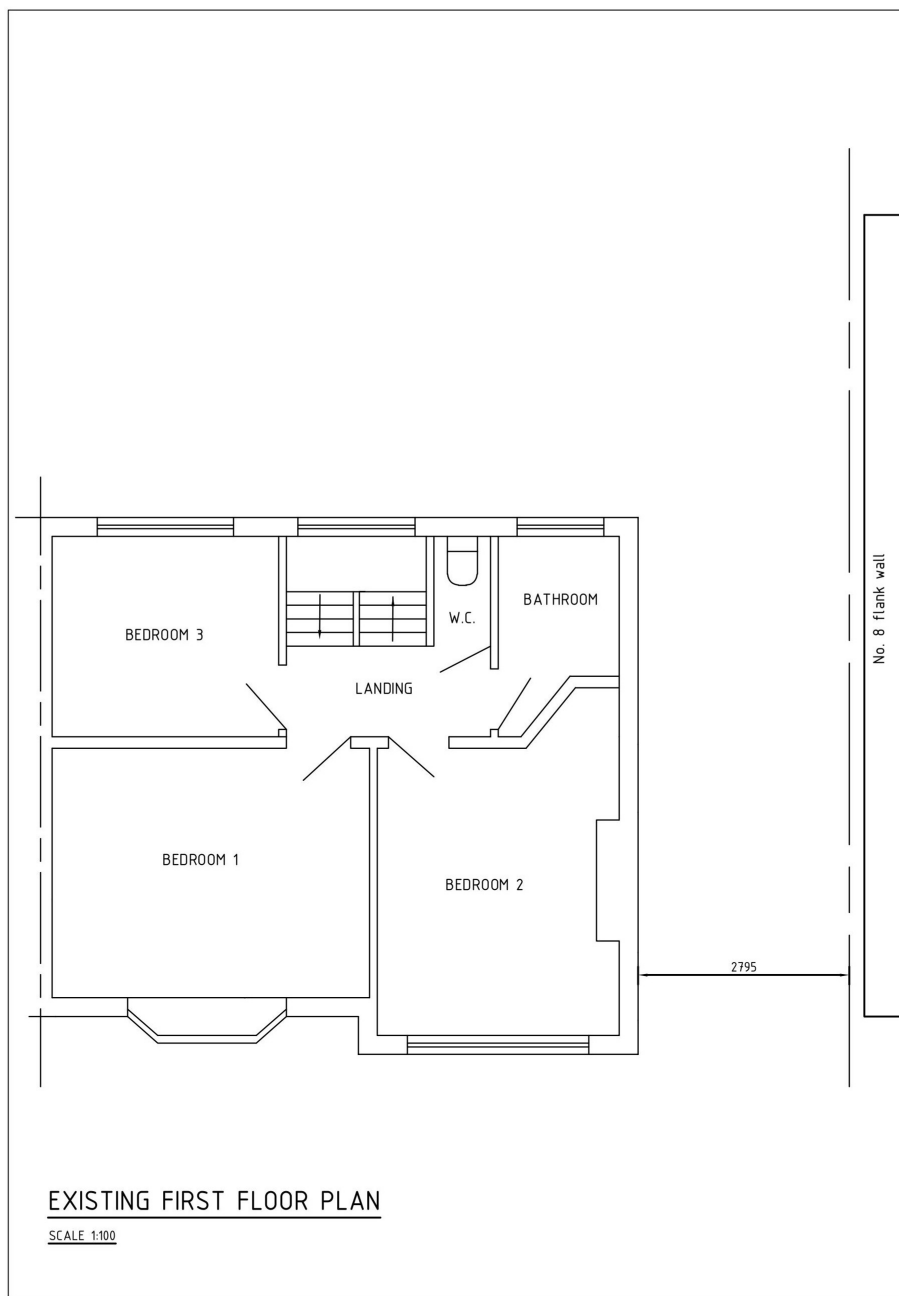
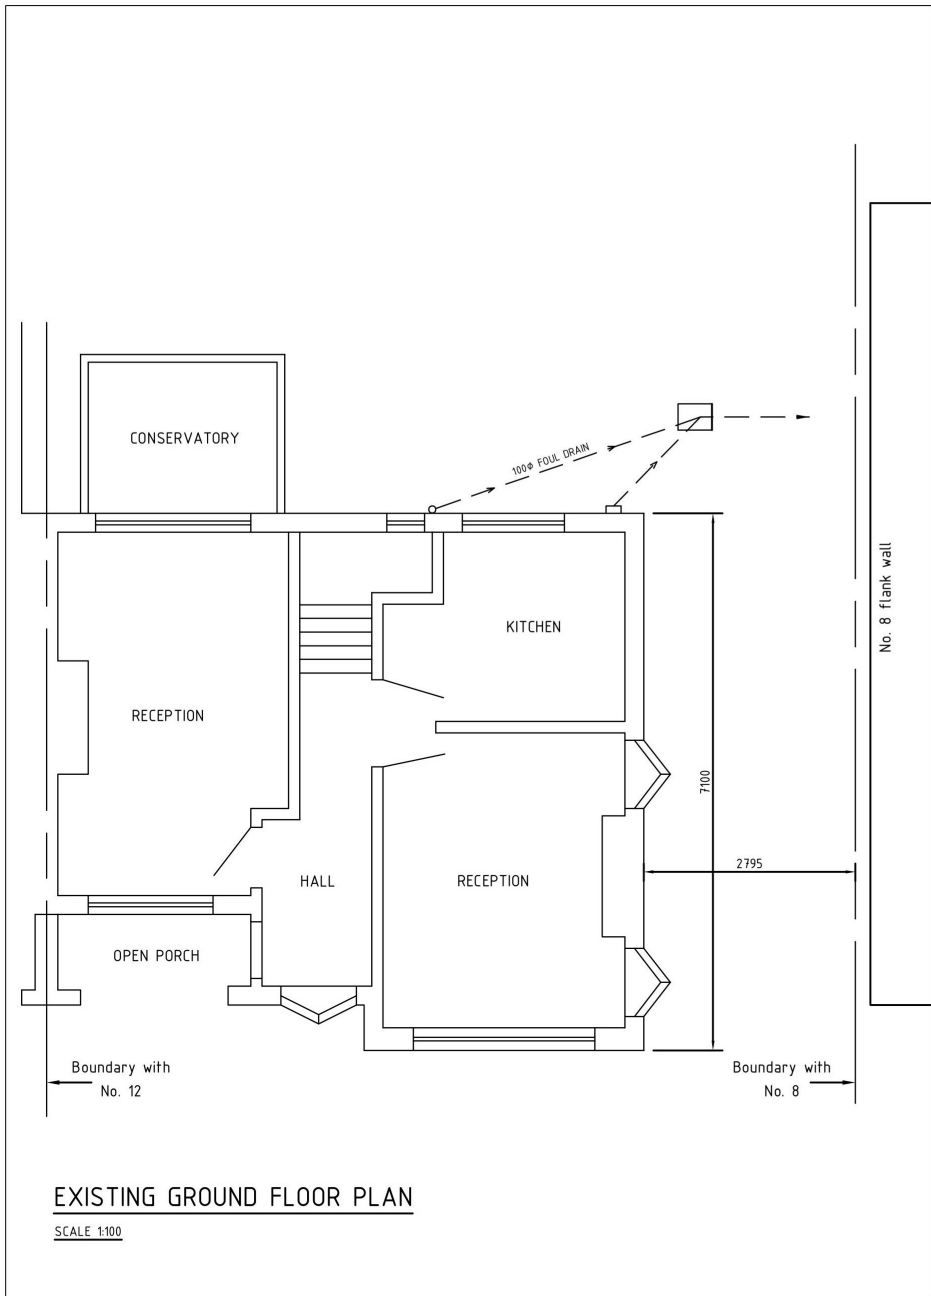
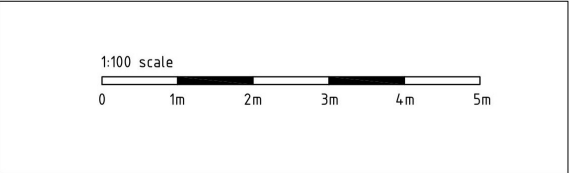
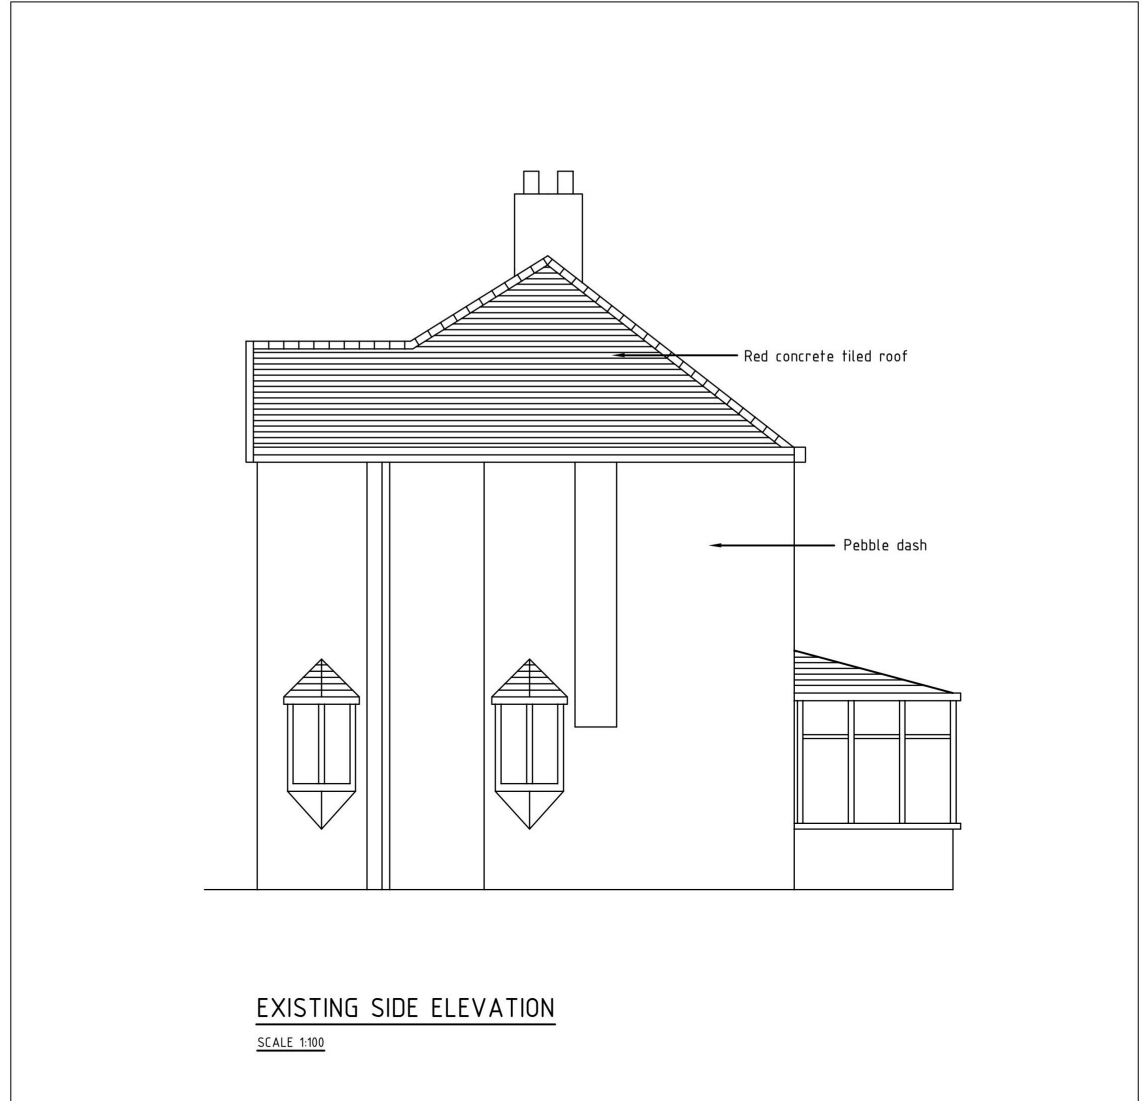
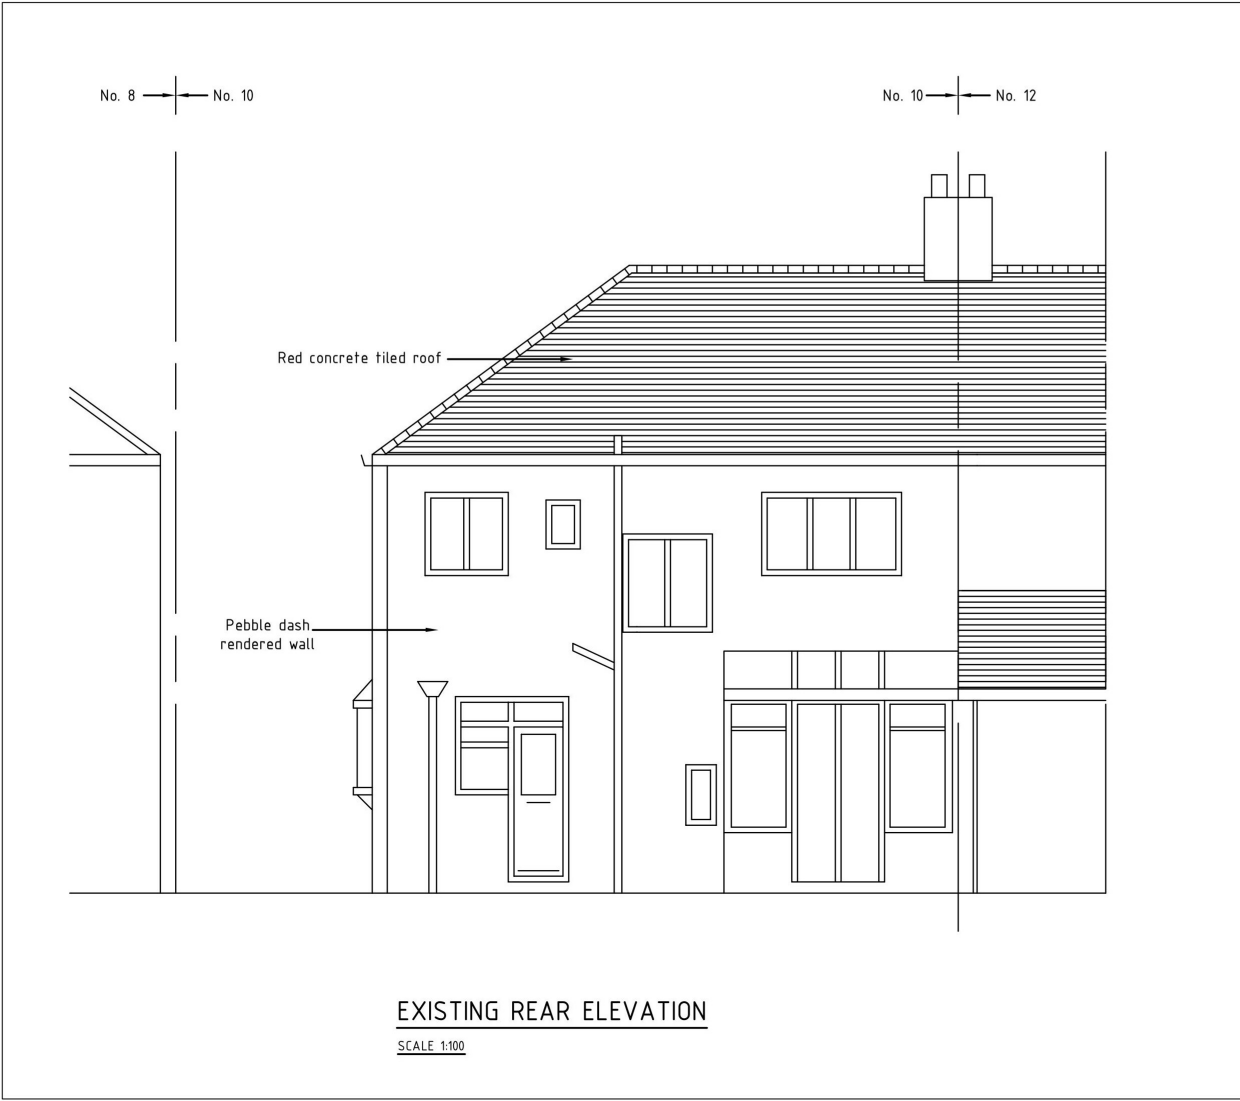
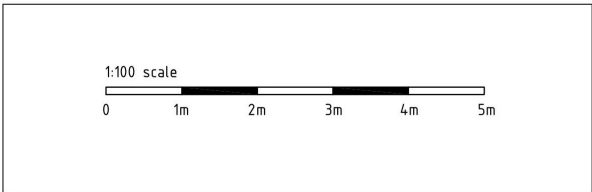
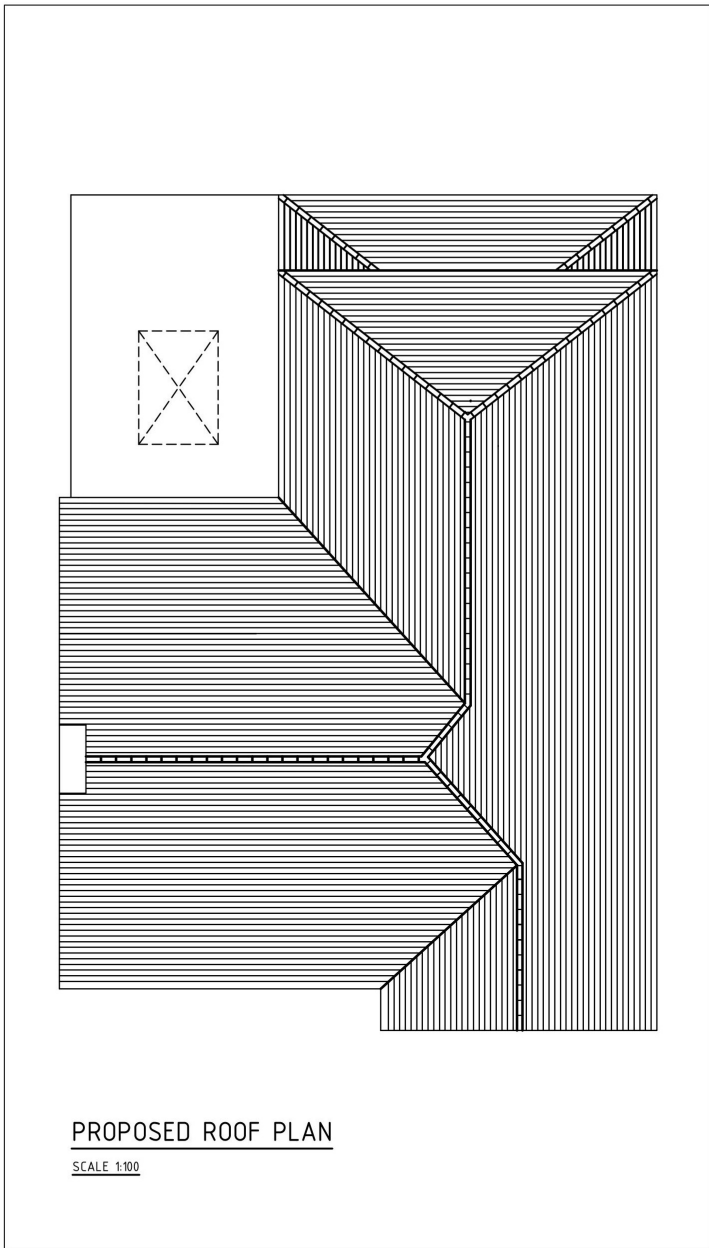


ADDRESS: 10 THE DRIVE, HAROLD WOOD, ESSEX, RM3 0DU	TITLE: EXISTING FLOOR PLANS	DRAWING NUMBER: 001
		SCALE: 1:100 & 1:1250 @ A3
		DATE: OCTOBER 2023

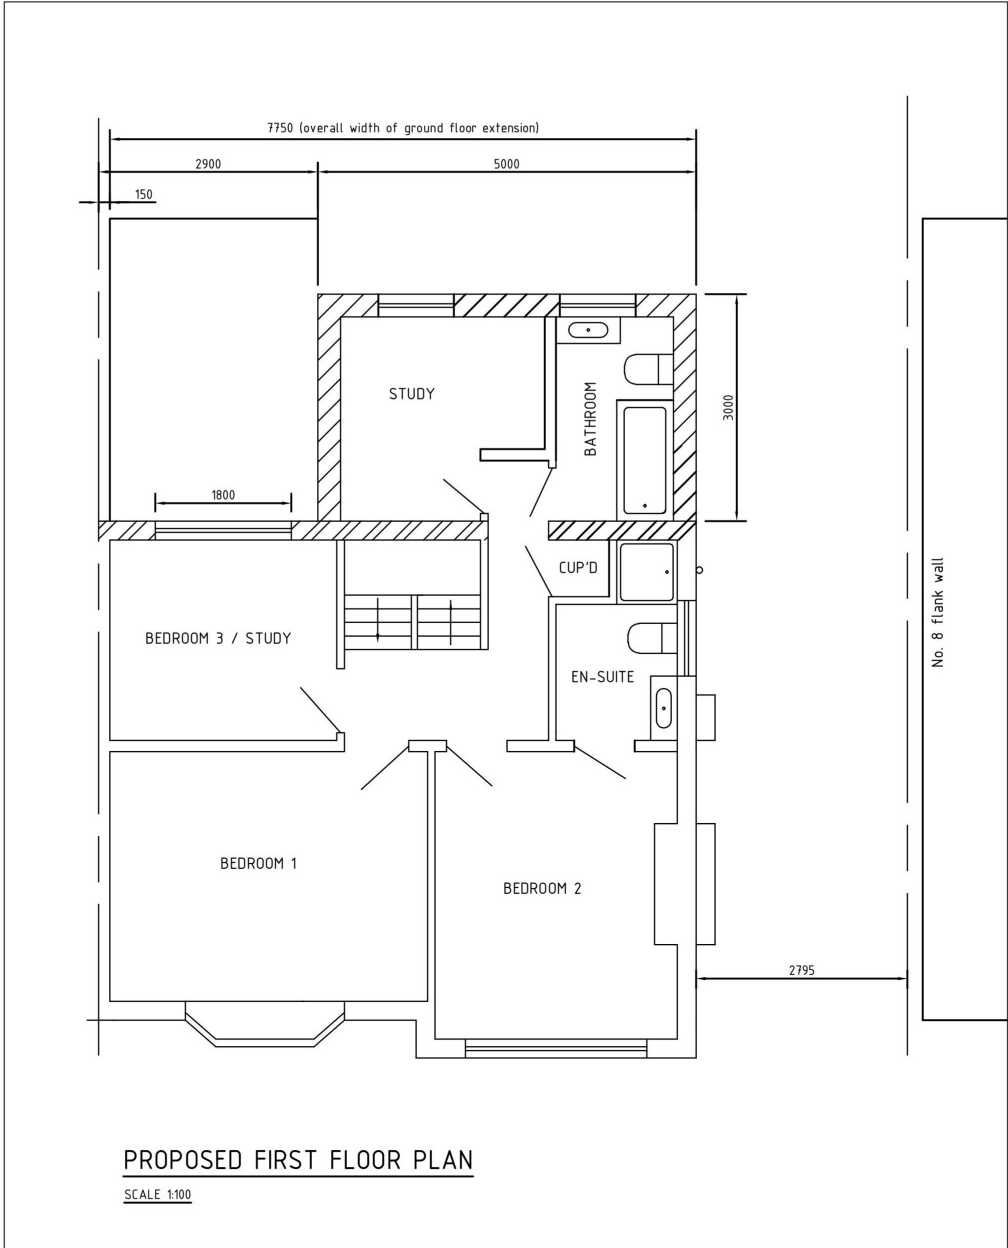

		A	ANGLE OF ROOF AMENDED TO REAR CONSERVATORY	MAY 2024
<u>ADDRESS:</u> 10 THE DRIVE, HAROLD WOOD, ESSEX, RM3 0DU	<u>TITLE:</u> EXISTING ELEVATIONS	DRAWING NUMBER: 002 A		
		SCALE: 1:100 @ A3		
		DATE: OCTOBER 2023		

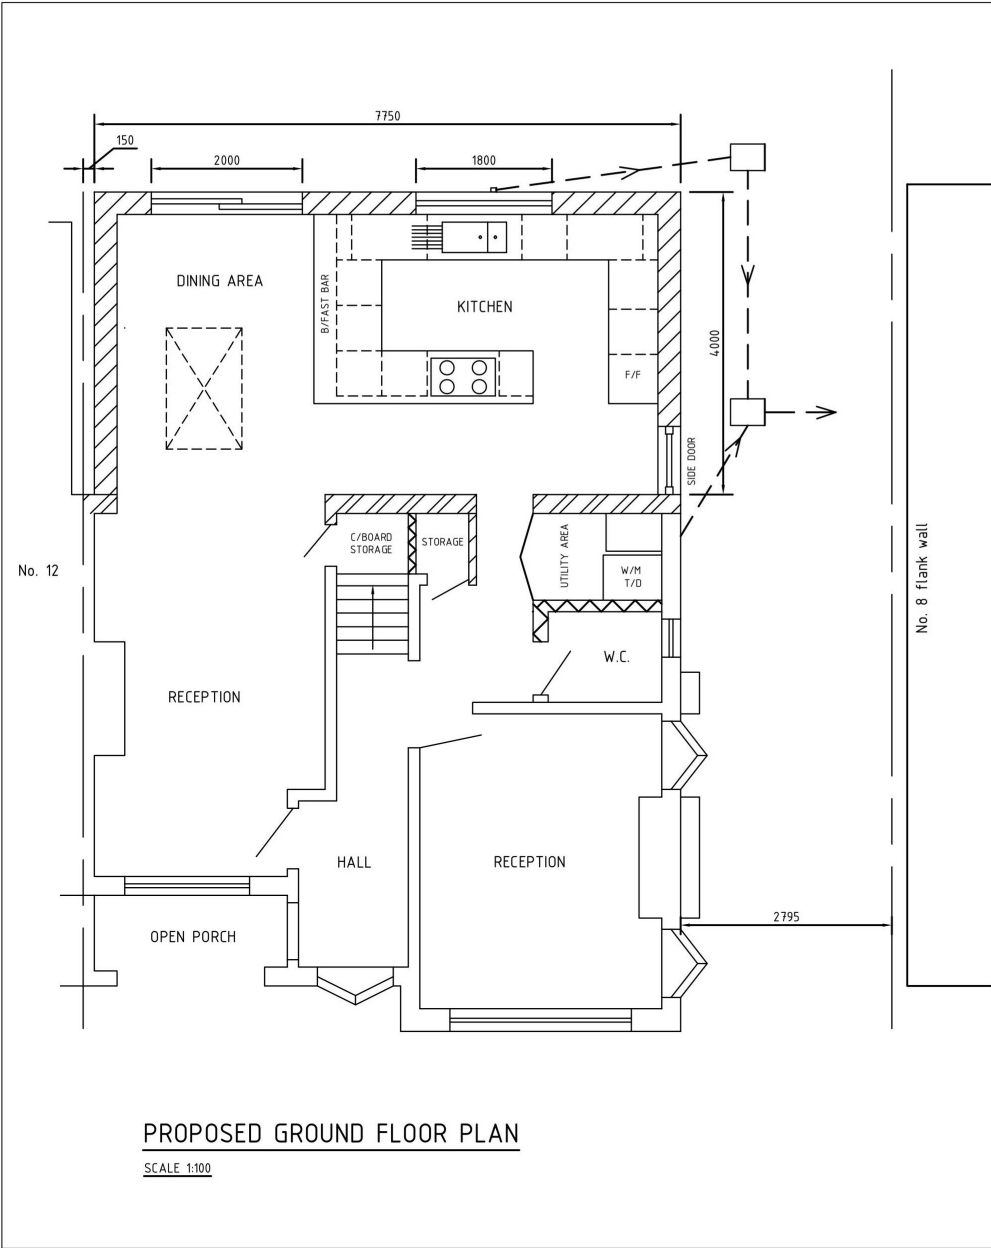


ADDRESS: 10 THE DRIVE, HAROLD WOOD, ESSEX, RM3 0DU	PROJECT: FULL PLANNING APPLICATION - PROPOSED GROUND FLOOR REAR EXTENSION AND PART FIRST FLOOR REAR EXTENSION WITH FLANK WINDOW	TITLE: PROPOSED FLOOR PLANS	DRAWING NUMBER: 003 C	
			SCALE: 1:100 @ A3	
			DATE: OCTOBER 2023	


C	PROJECT TITLE CHANGED TO PLANNING REQUIREMENTS	MAY 2024
B	1ST FLOOR EXTENSION REDUCED IN SIZE IN ACCORDANCE WITH PLANNING REQUIREMENTS	APRIL 2024
A	OBSCURED WINDOW ADDED TO PROPOSED EN-SUITE	JAN 2024



PROPOSED REAR ELEVATION
SCALE 1:100

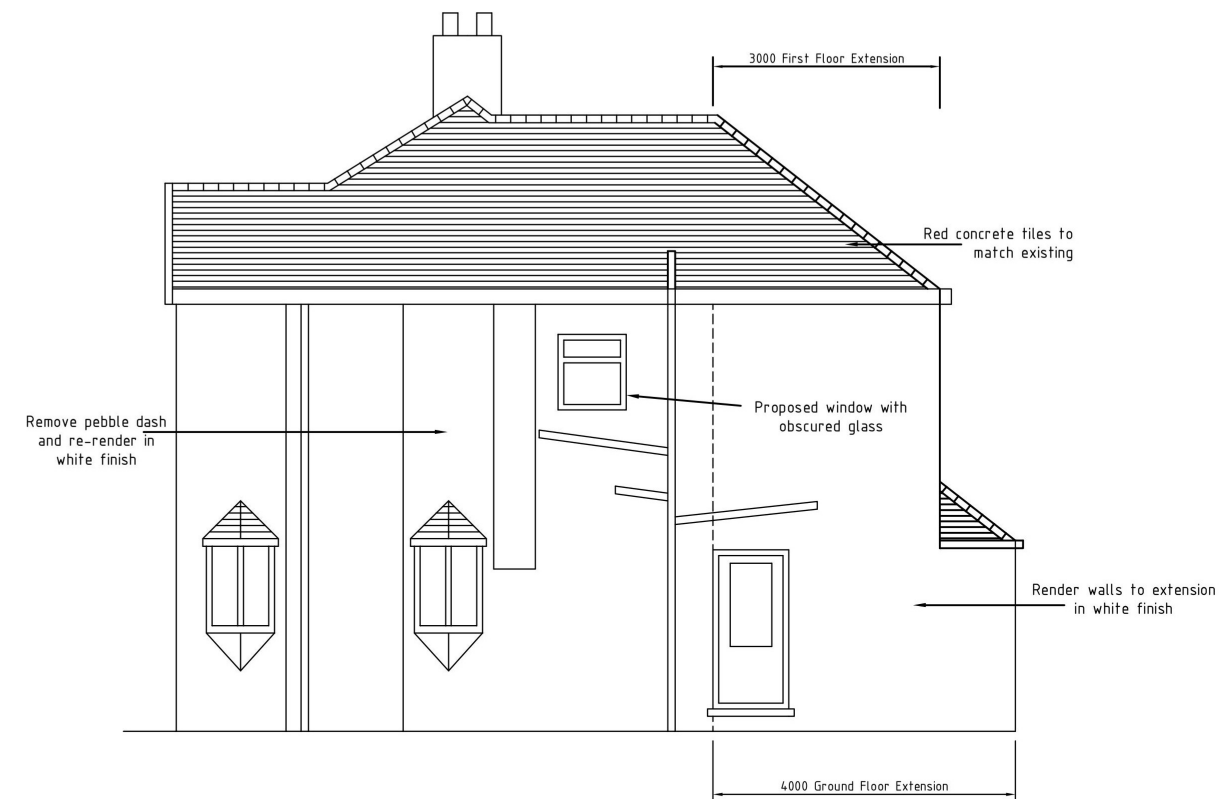

PROPOSED SIDE ELEVATION
SCALE 1:100

 


ADDRESS:
10 THE DRIVE,
HAROLD WOOD,
ESSEX, RM3 0DU


PROJECT:
FULL PLANNING APPLICATION - PROPOSED
GROUND FLOOR REAR EXTENSION AND
PART FIRST FLOOR REAR EXTENSION
WITH FLANK WINDOW

TITLE:
PROPOSED ELEVATIONS

C	PROJECT TITLE CHANGED TO PLANNING REQUIREMENTS	MAY 2024
B	1ST FLOOR EXTENSION REDUCED IN SIZE IN ACCORDANCE WITH PLANNING REQUIREMENTS	APRIL 2024
A	OBSURED WINDOW ADDED TO PROPOSED EN-SUITE	JAN 2024
DRAWING NUMBER: 004 C		
SCALE: 1:100 @ A3		
DATE: OCTOBER 2023		

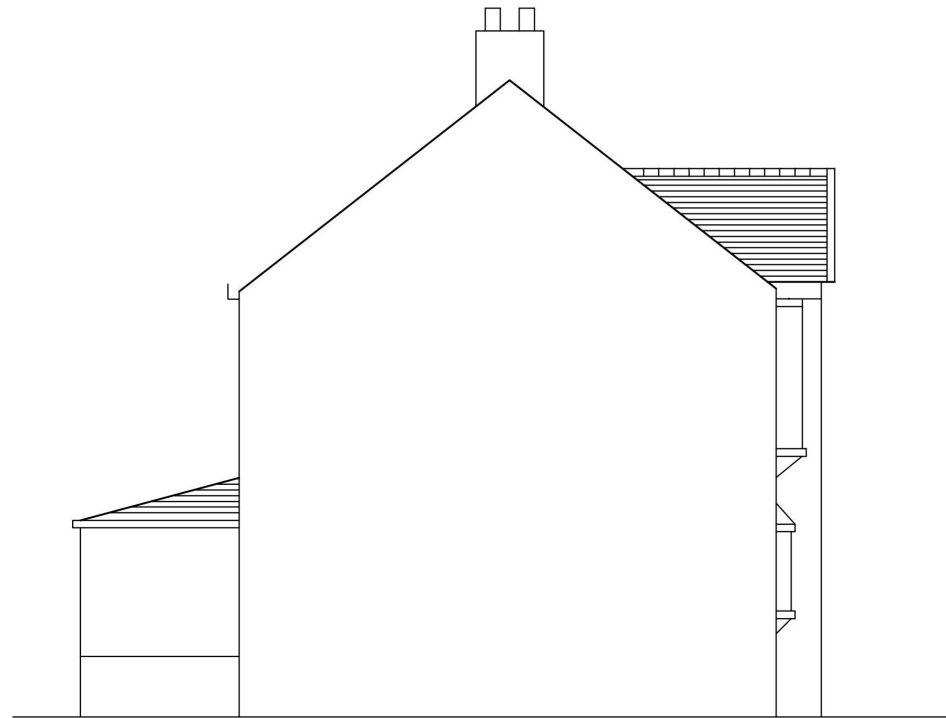

EXISTING SIDE ELEVATION
(FROM WEST)
SCALE 1:100

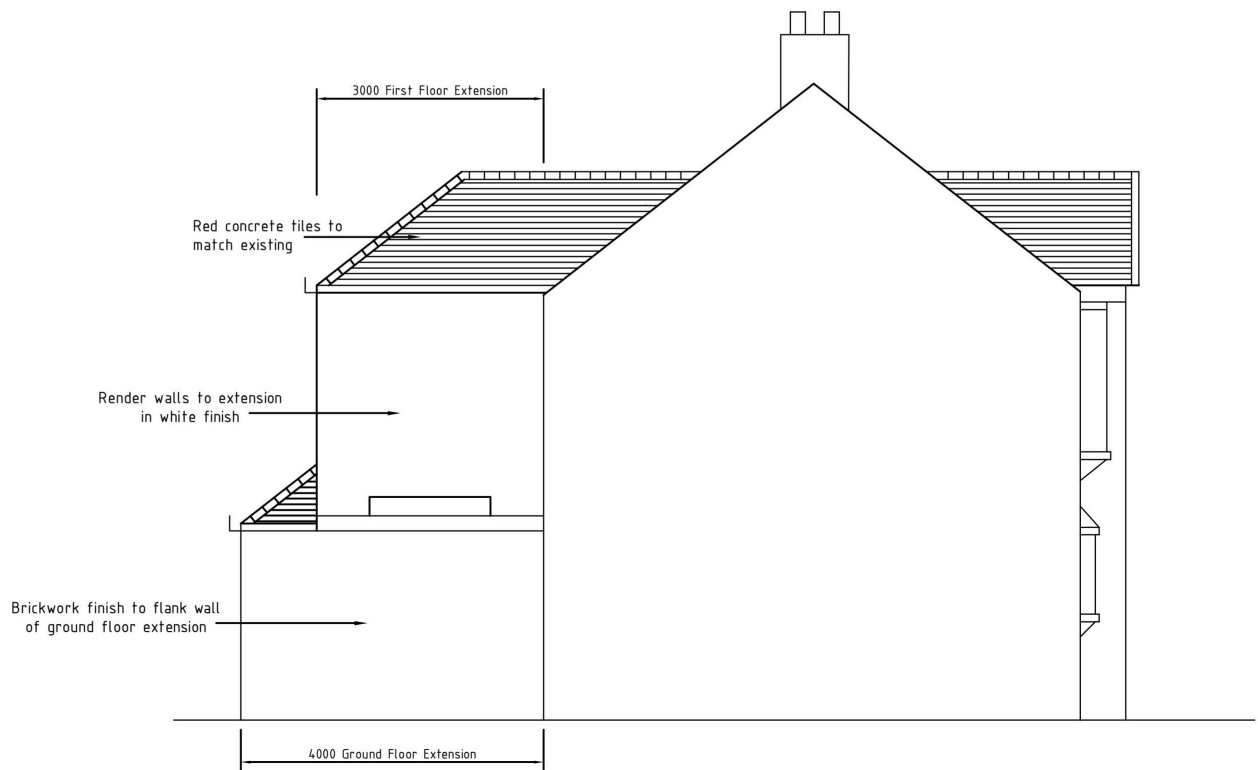

PROPOSED SIDE ELEVATION
(FROM WEST)
SCALE 1:100



ADDRESS:
10 THE DRIVE,
HAROLD WOOD,
ESSEX, RM3 0DU

PROJECT:
FULL PLANNING APPLICATION - PROPOSED
GROUND FLOOR REAR EXTENSION AND
PART FIRST FLOOR REAR EXTENSION
WITH FLANK WINDOW

TITLE:
EXISTING AND PROPOSED
SIDE ELEVATION
(FROM WEST)

DRAWING NUMBER: 005

SCALE: 1:100 @ A3

DATE: MAY 2024