




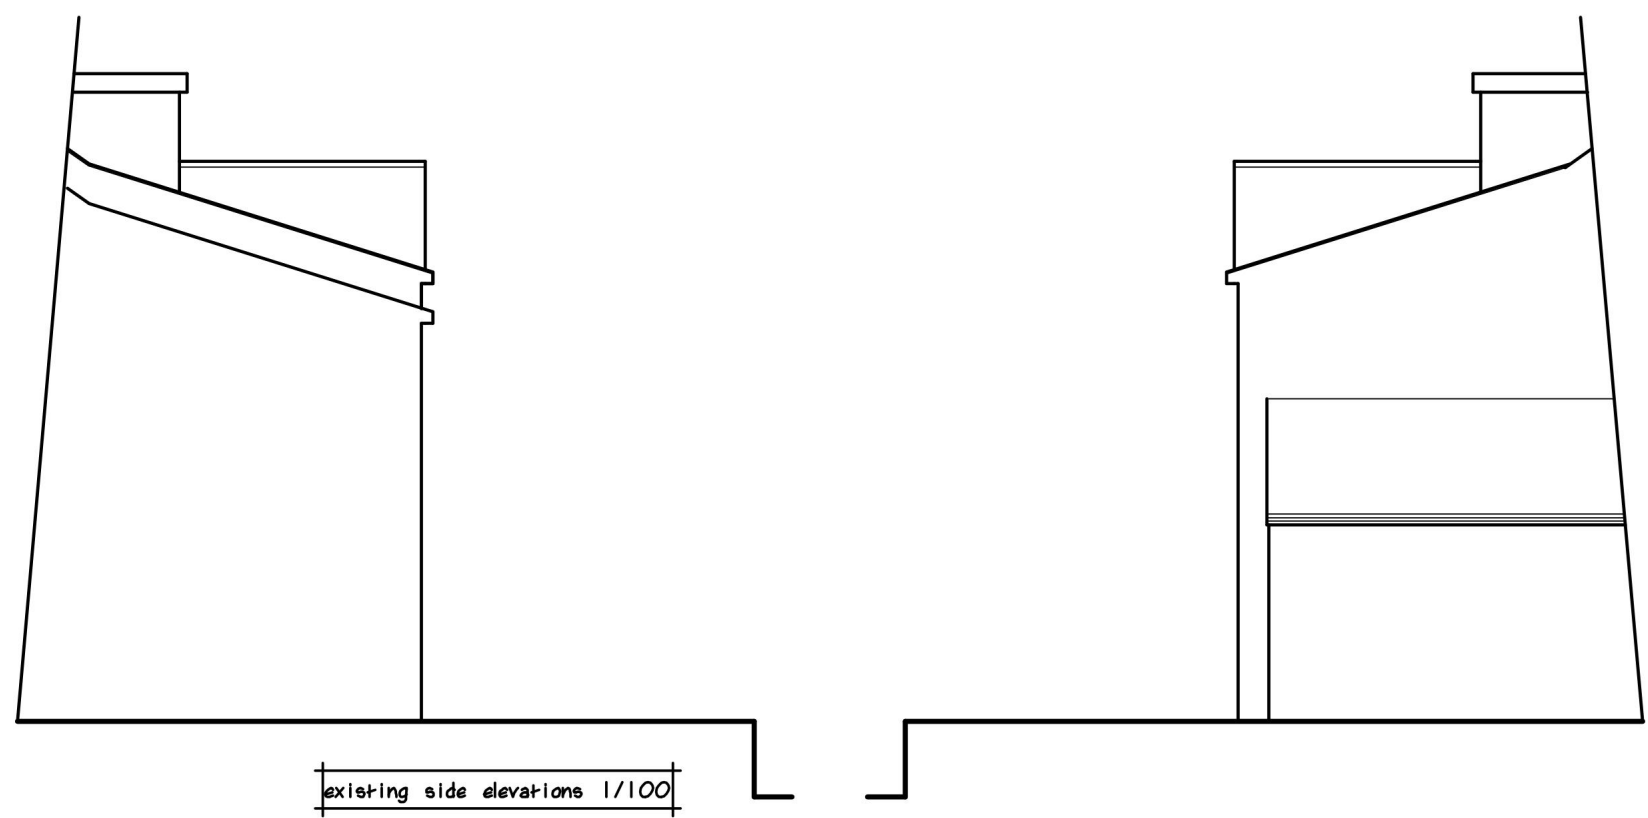

existing side elevations 1/100

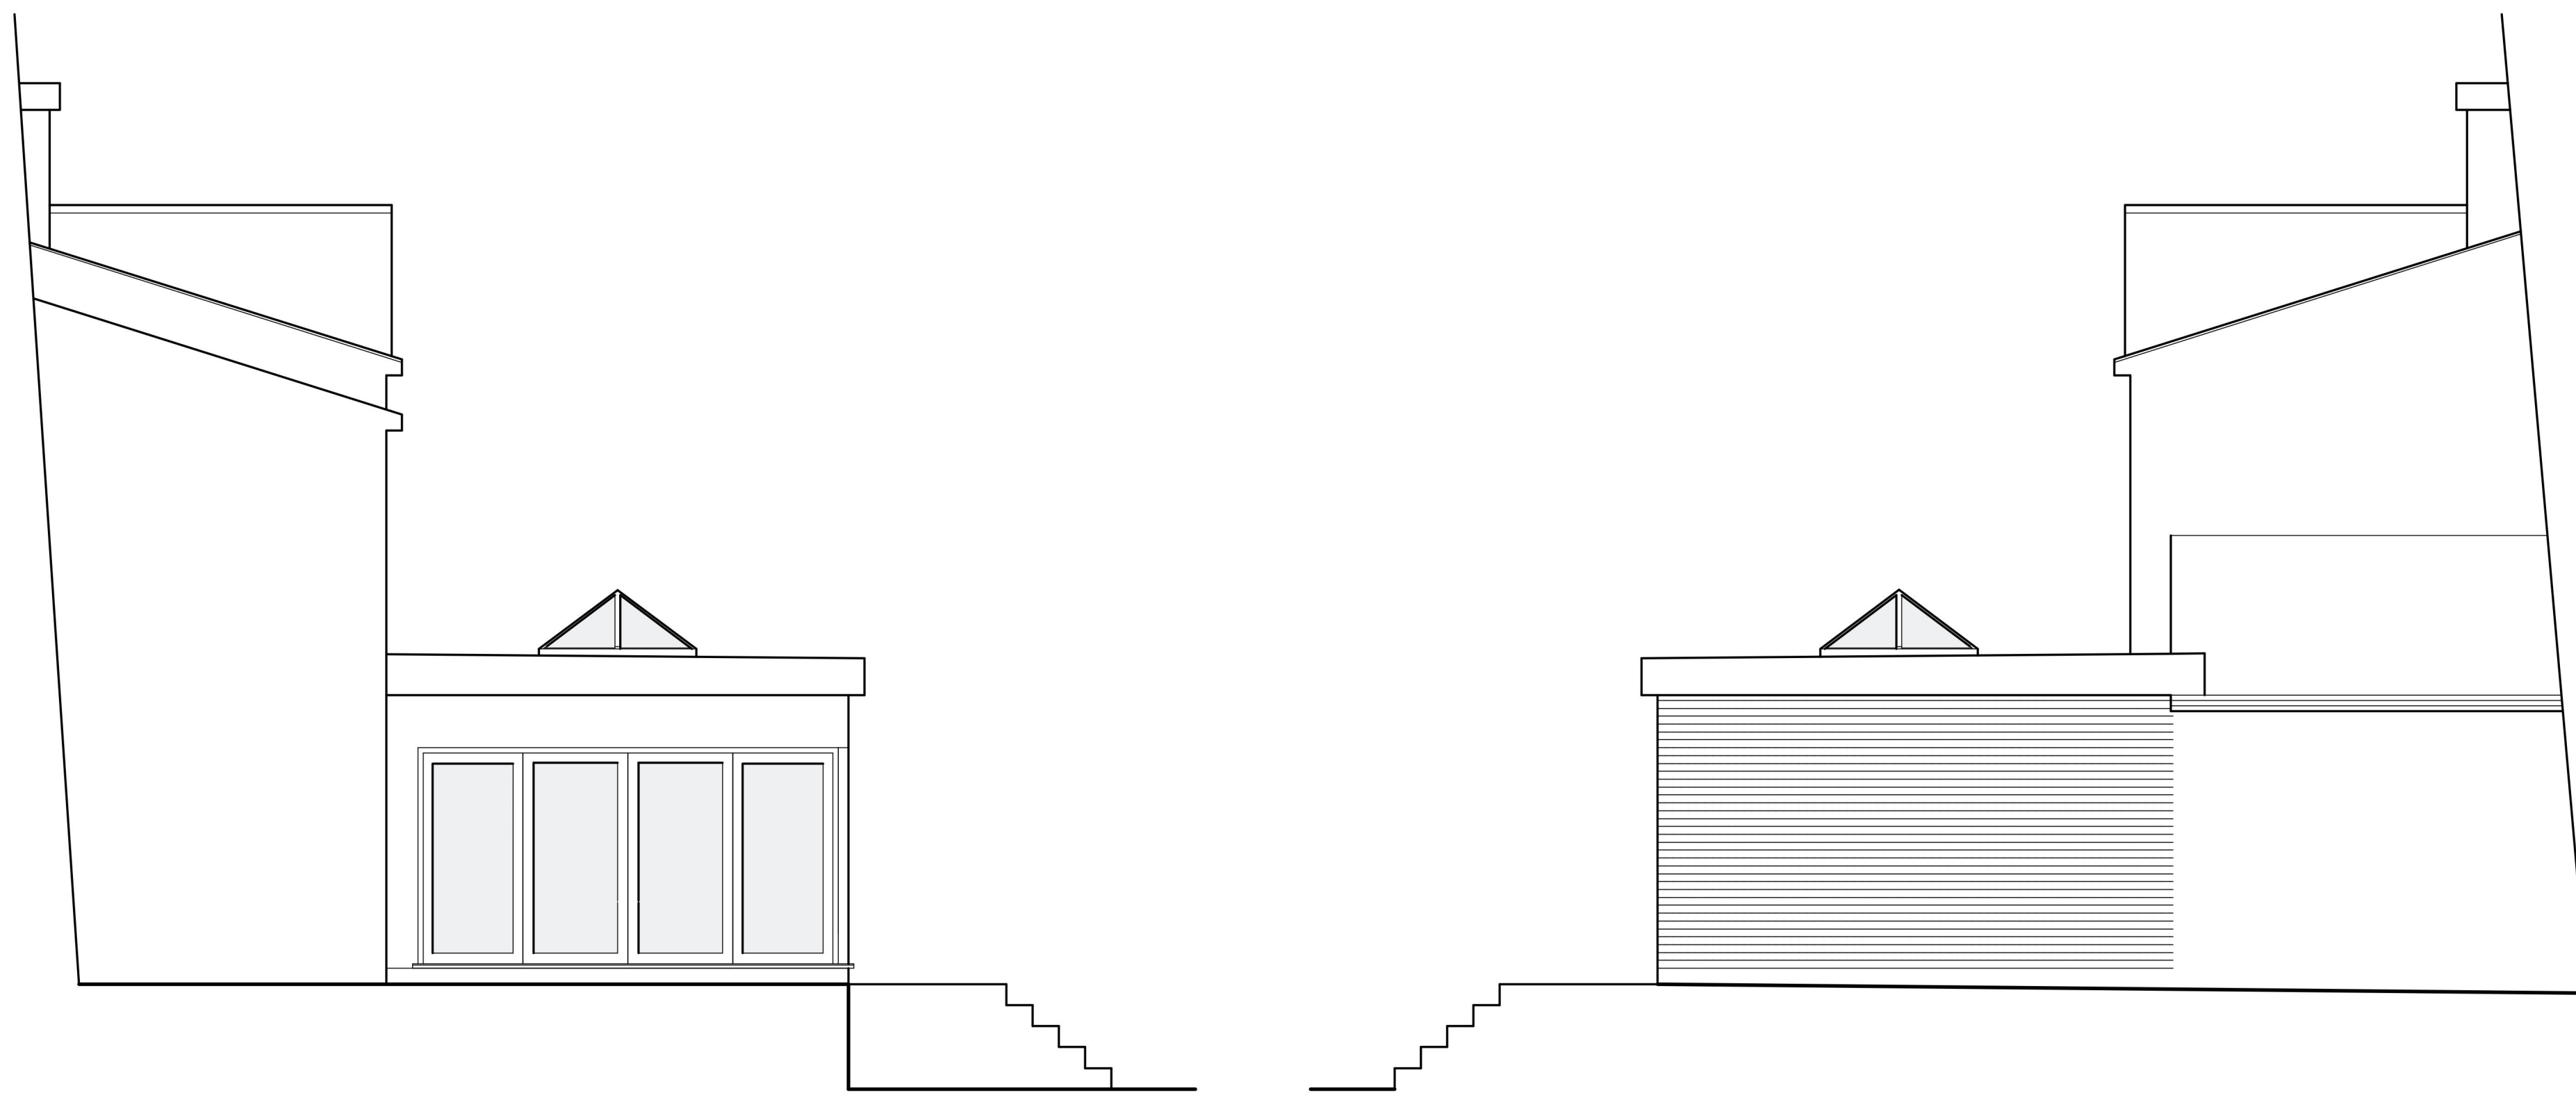

proposed side elevations 1/50

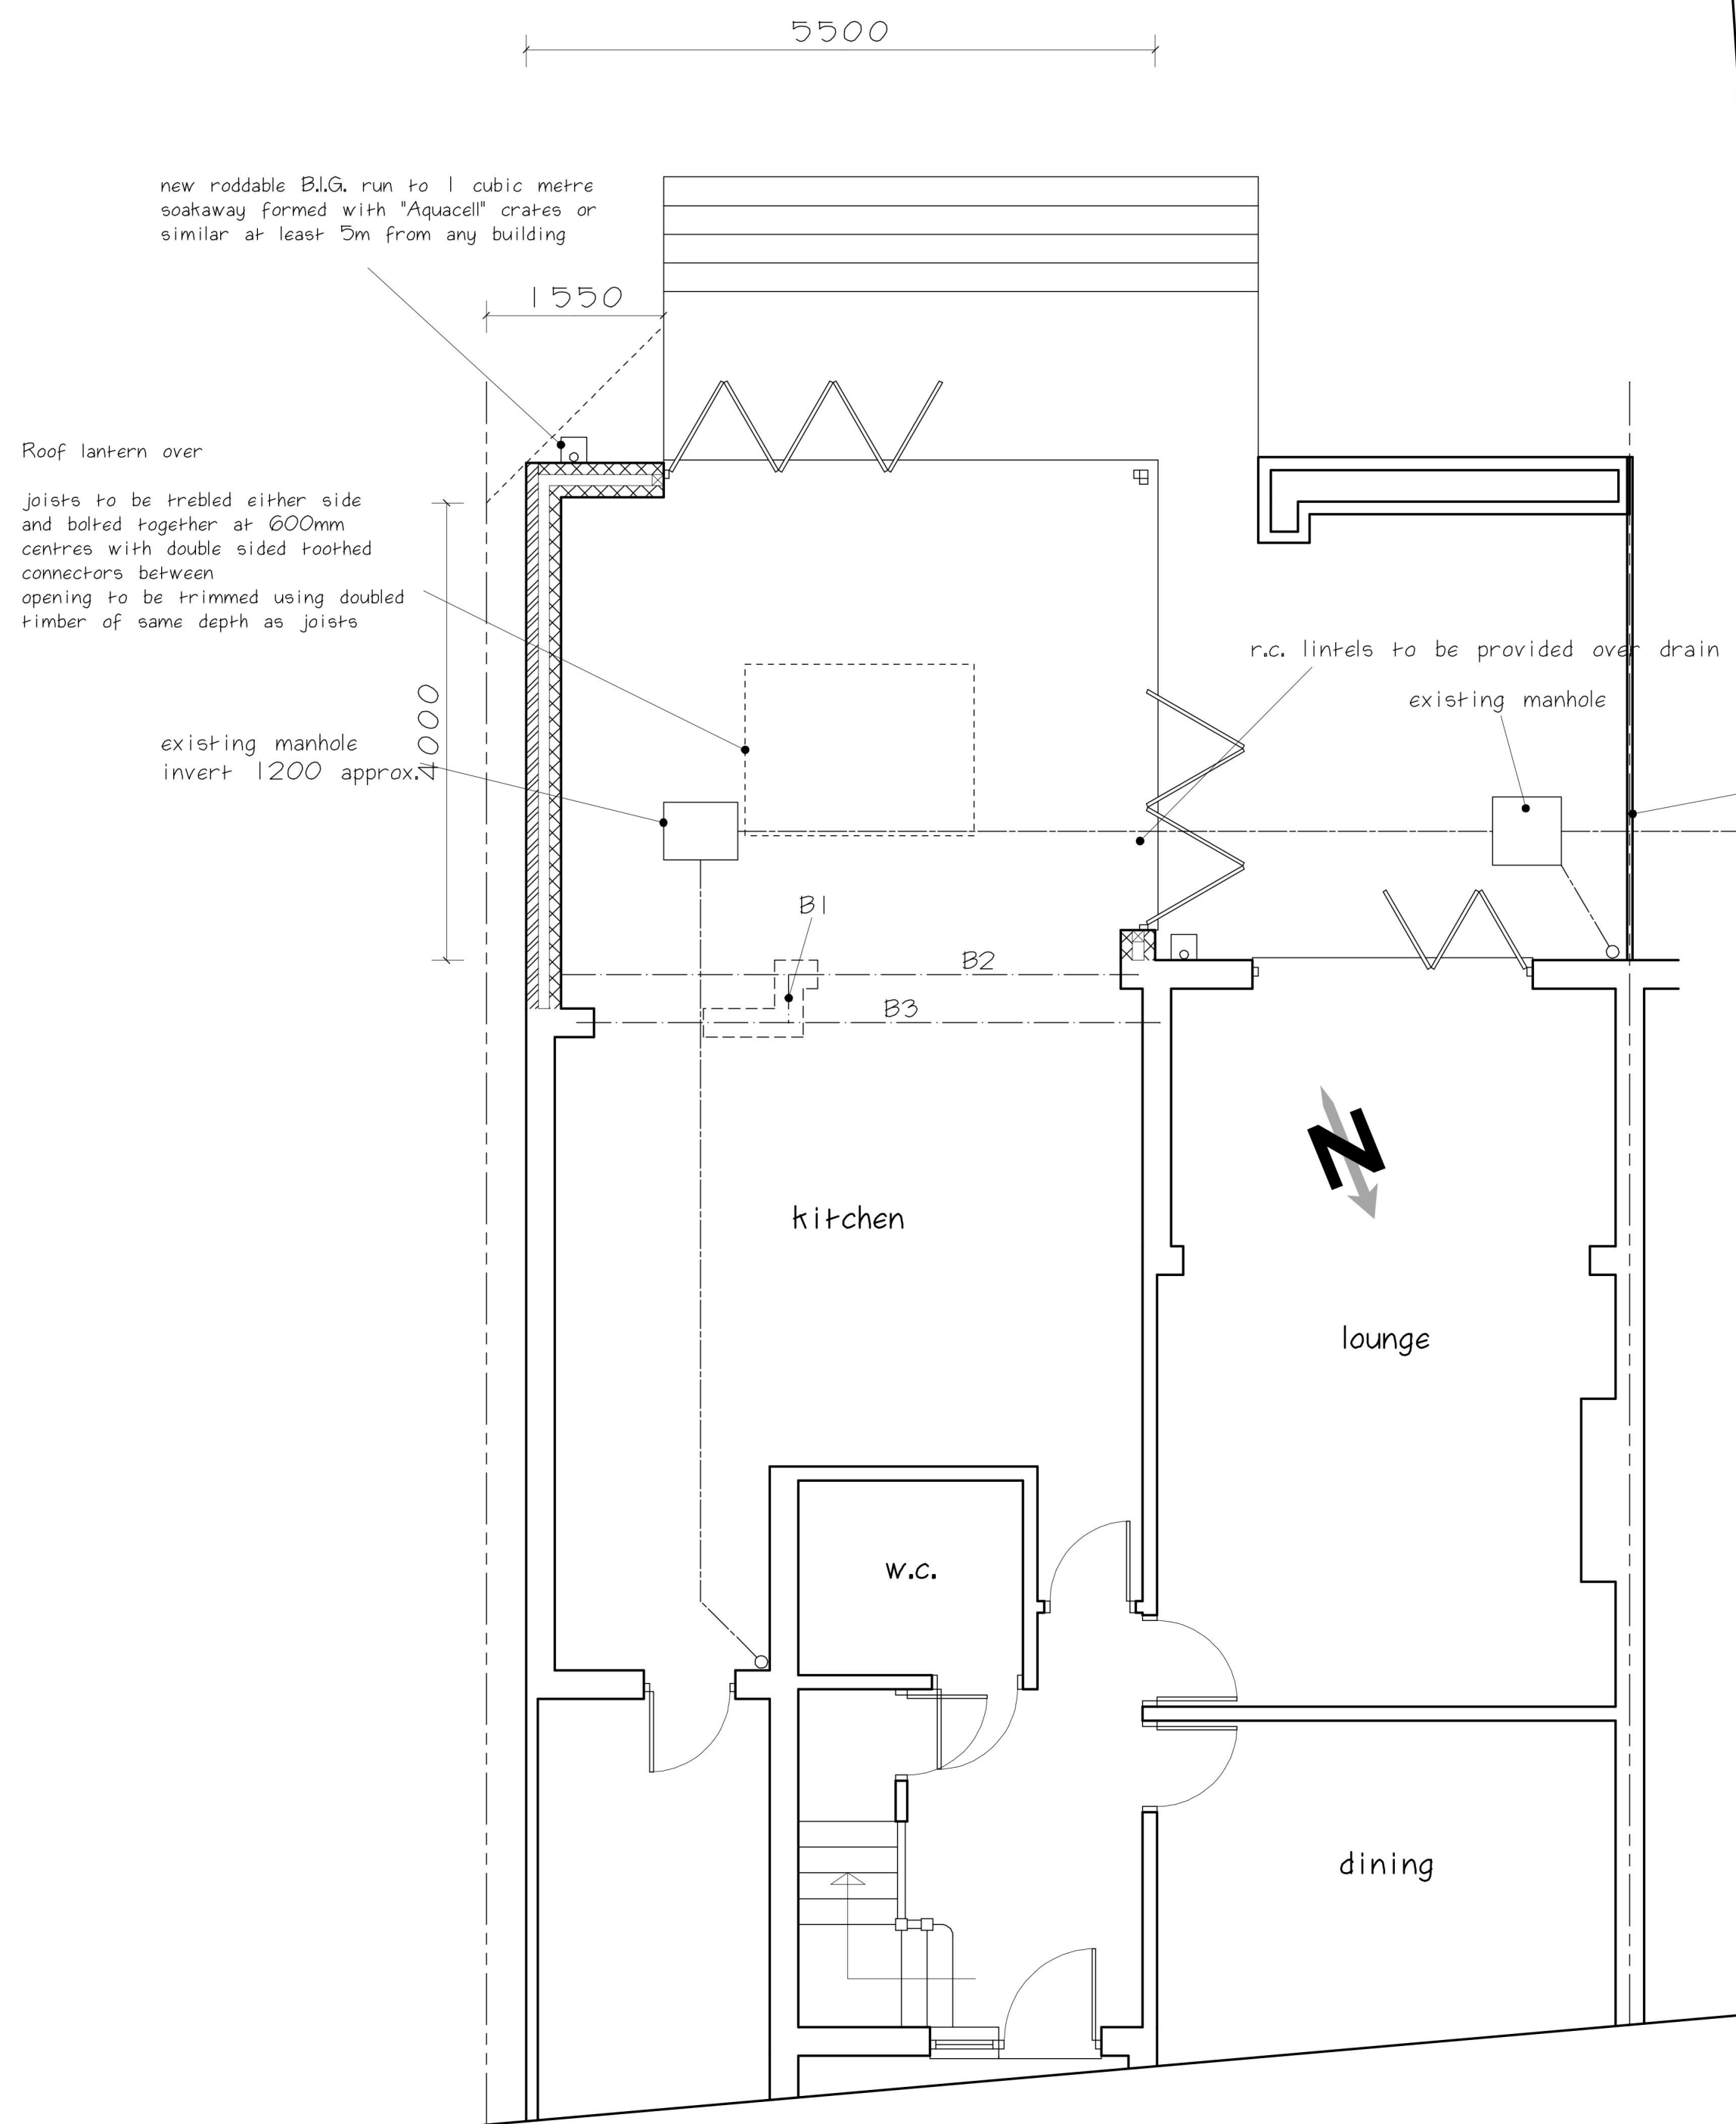

proposed ground floor 1/50



proposed rear elevation 1/50


5500

Ground level is approximately 31m AOD at front of property
Ground floor level will be approximately 15cm higher
Roof level will be approximately 3.1m higher

NB Garden walls have been omitted for clarity



existing rear elevation 1/100

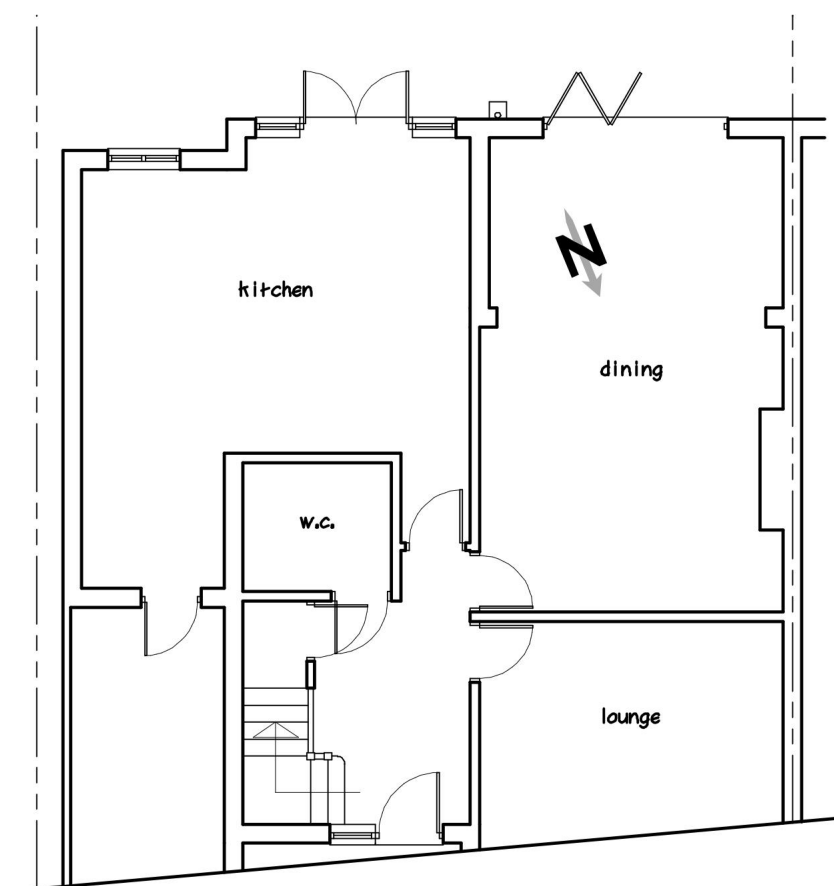

existing ground floor 1/100



Project	: Single storey rear extension
Address	: 11 Ashburnham Gardens Upminster
Client	: Mr. & Mrs. Wright
Date	: August 2023
Drawing No.	: 1874/23/1
Scale @ A1	: 1/50, 1/100
Revisions	
ConstructAid Architectural and Design Consultants Tel : 01708-228684	