




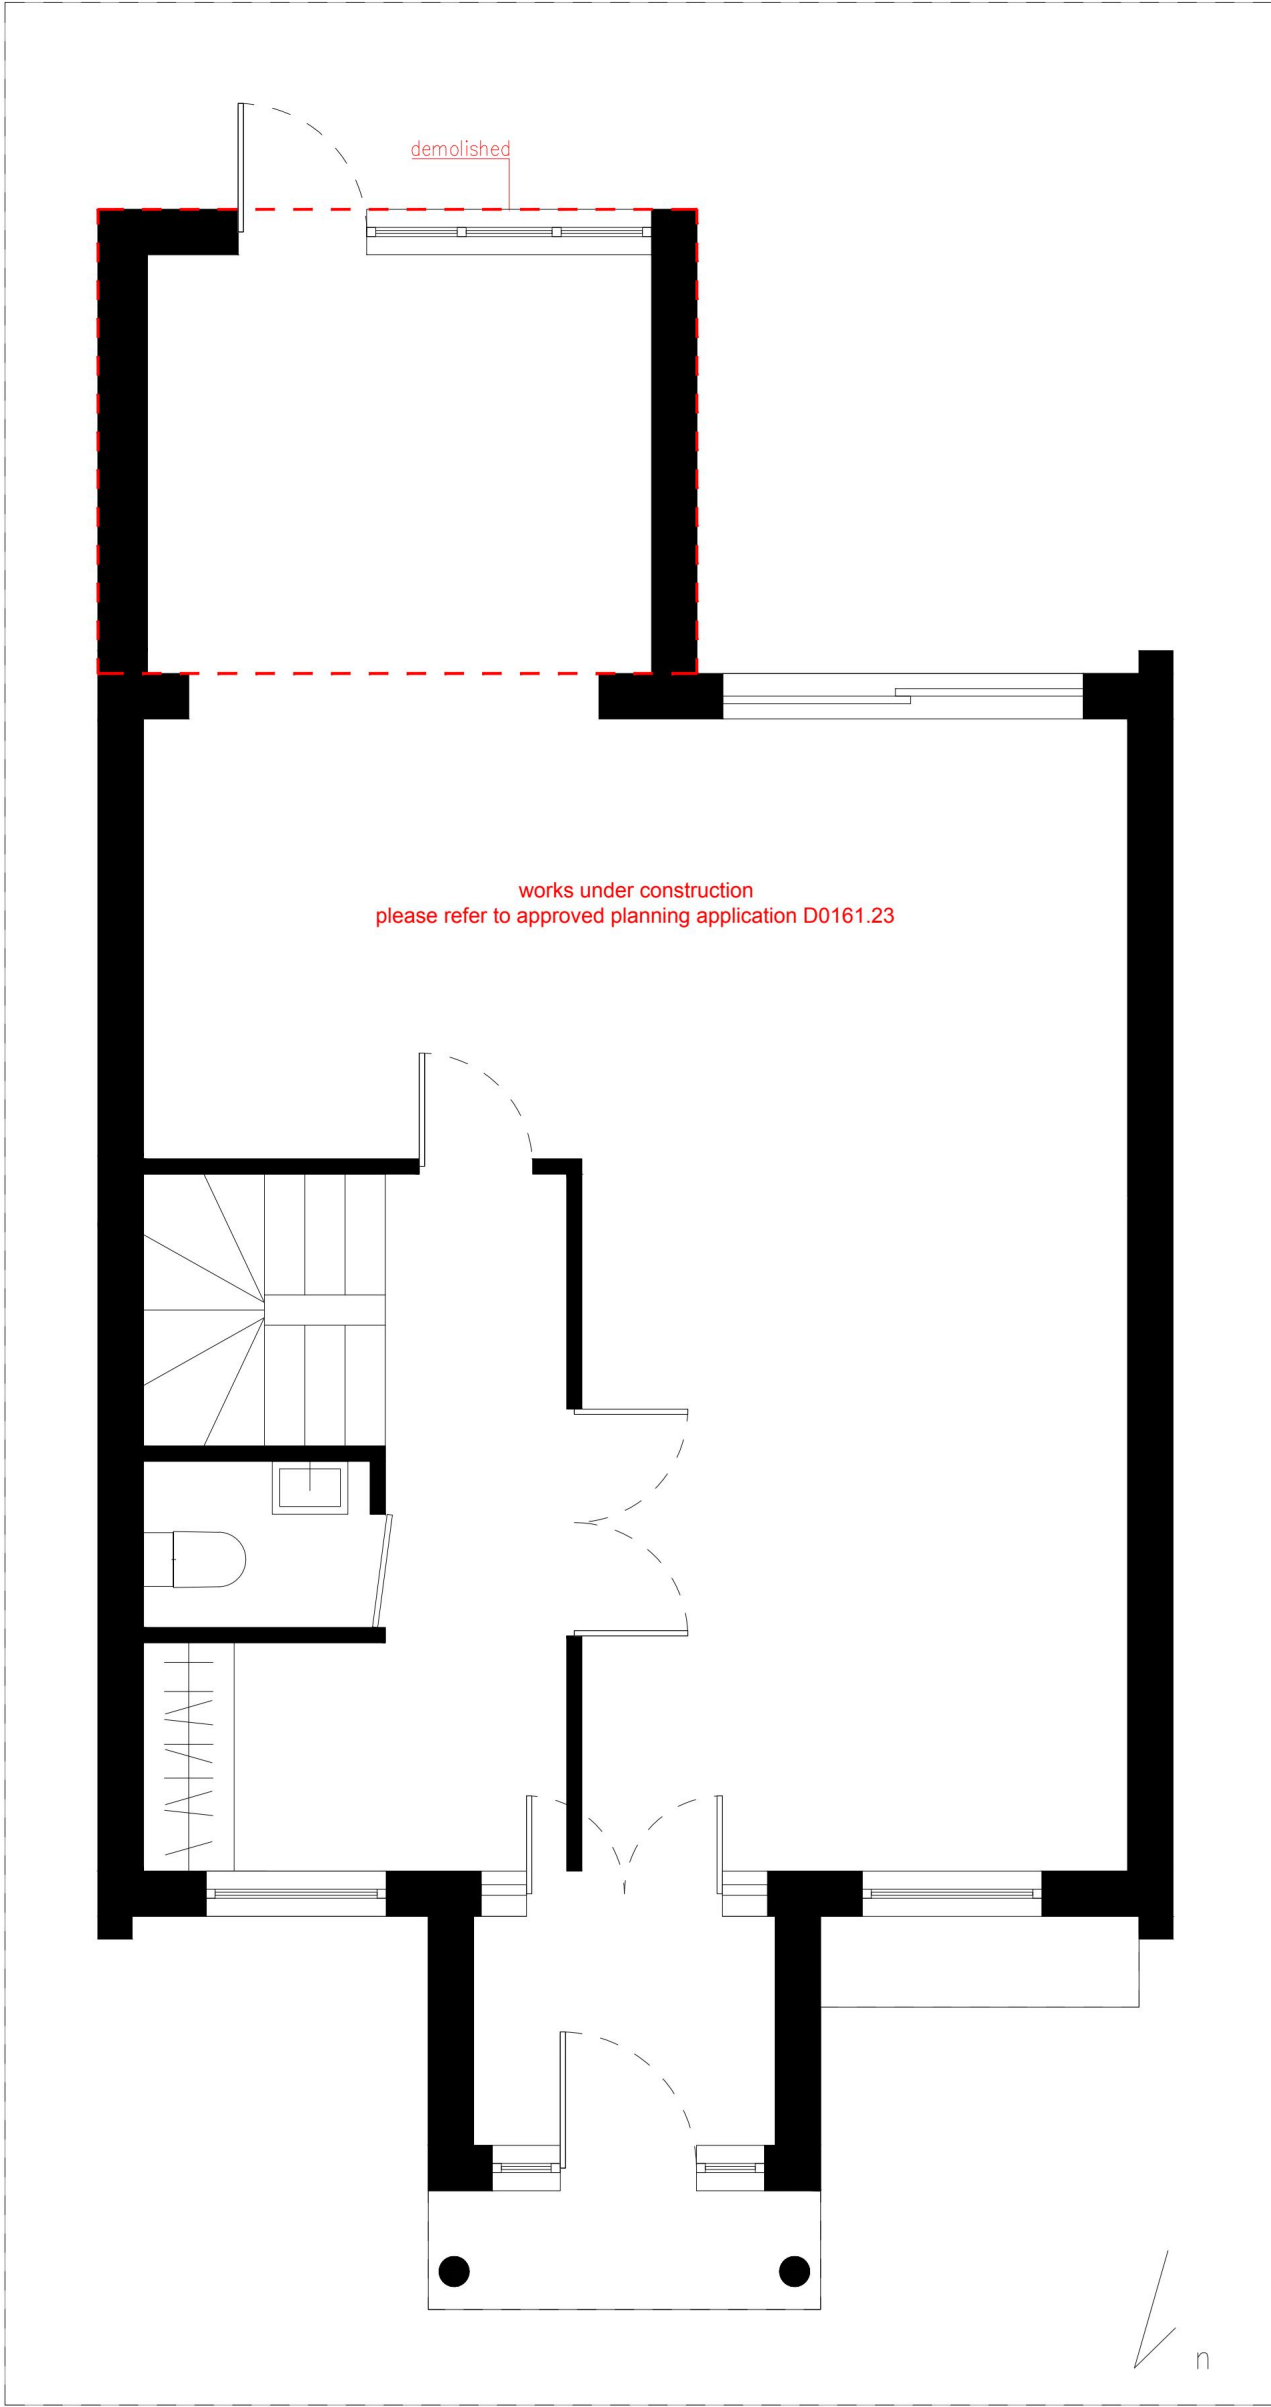


GROUND FLOOR

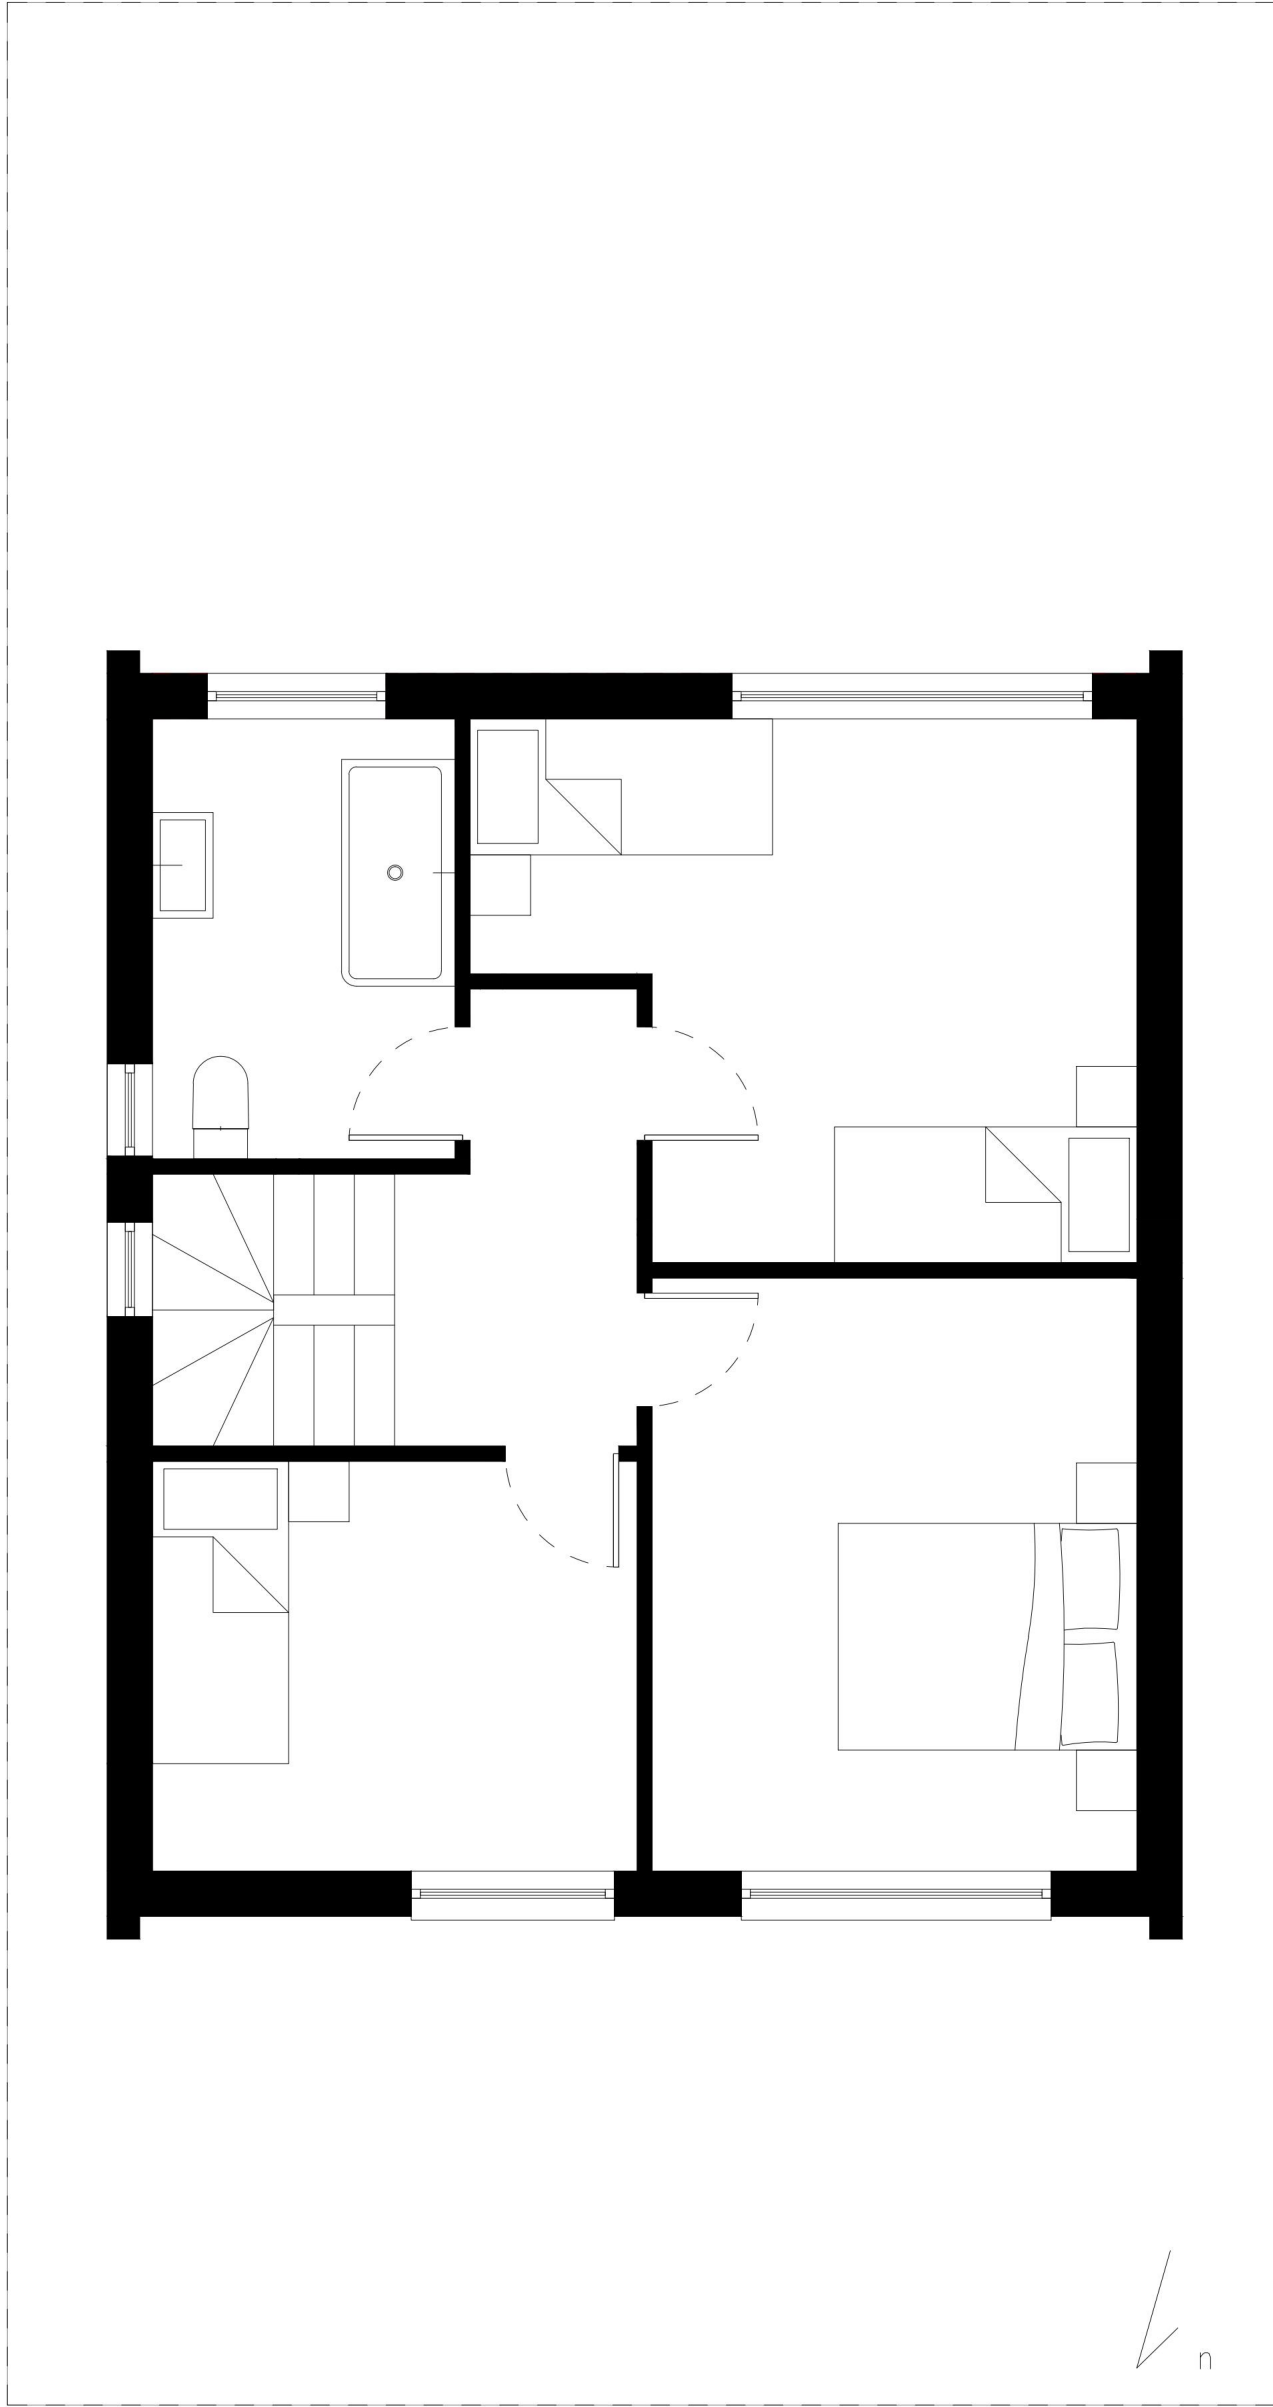

FIRST FLOOR

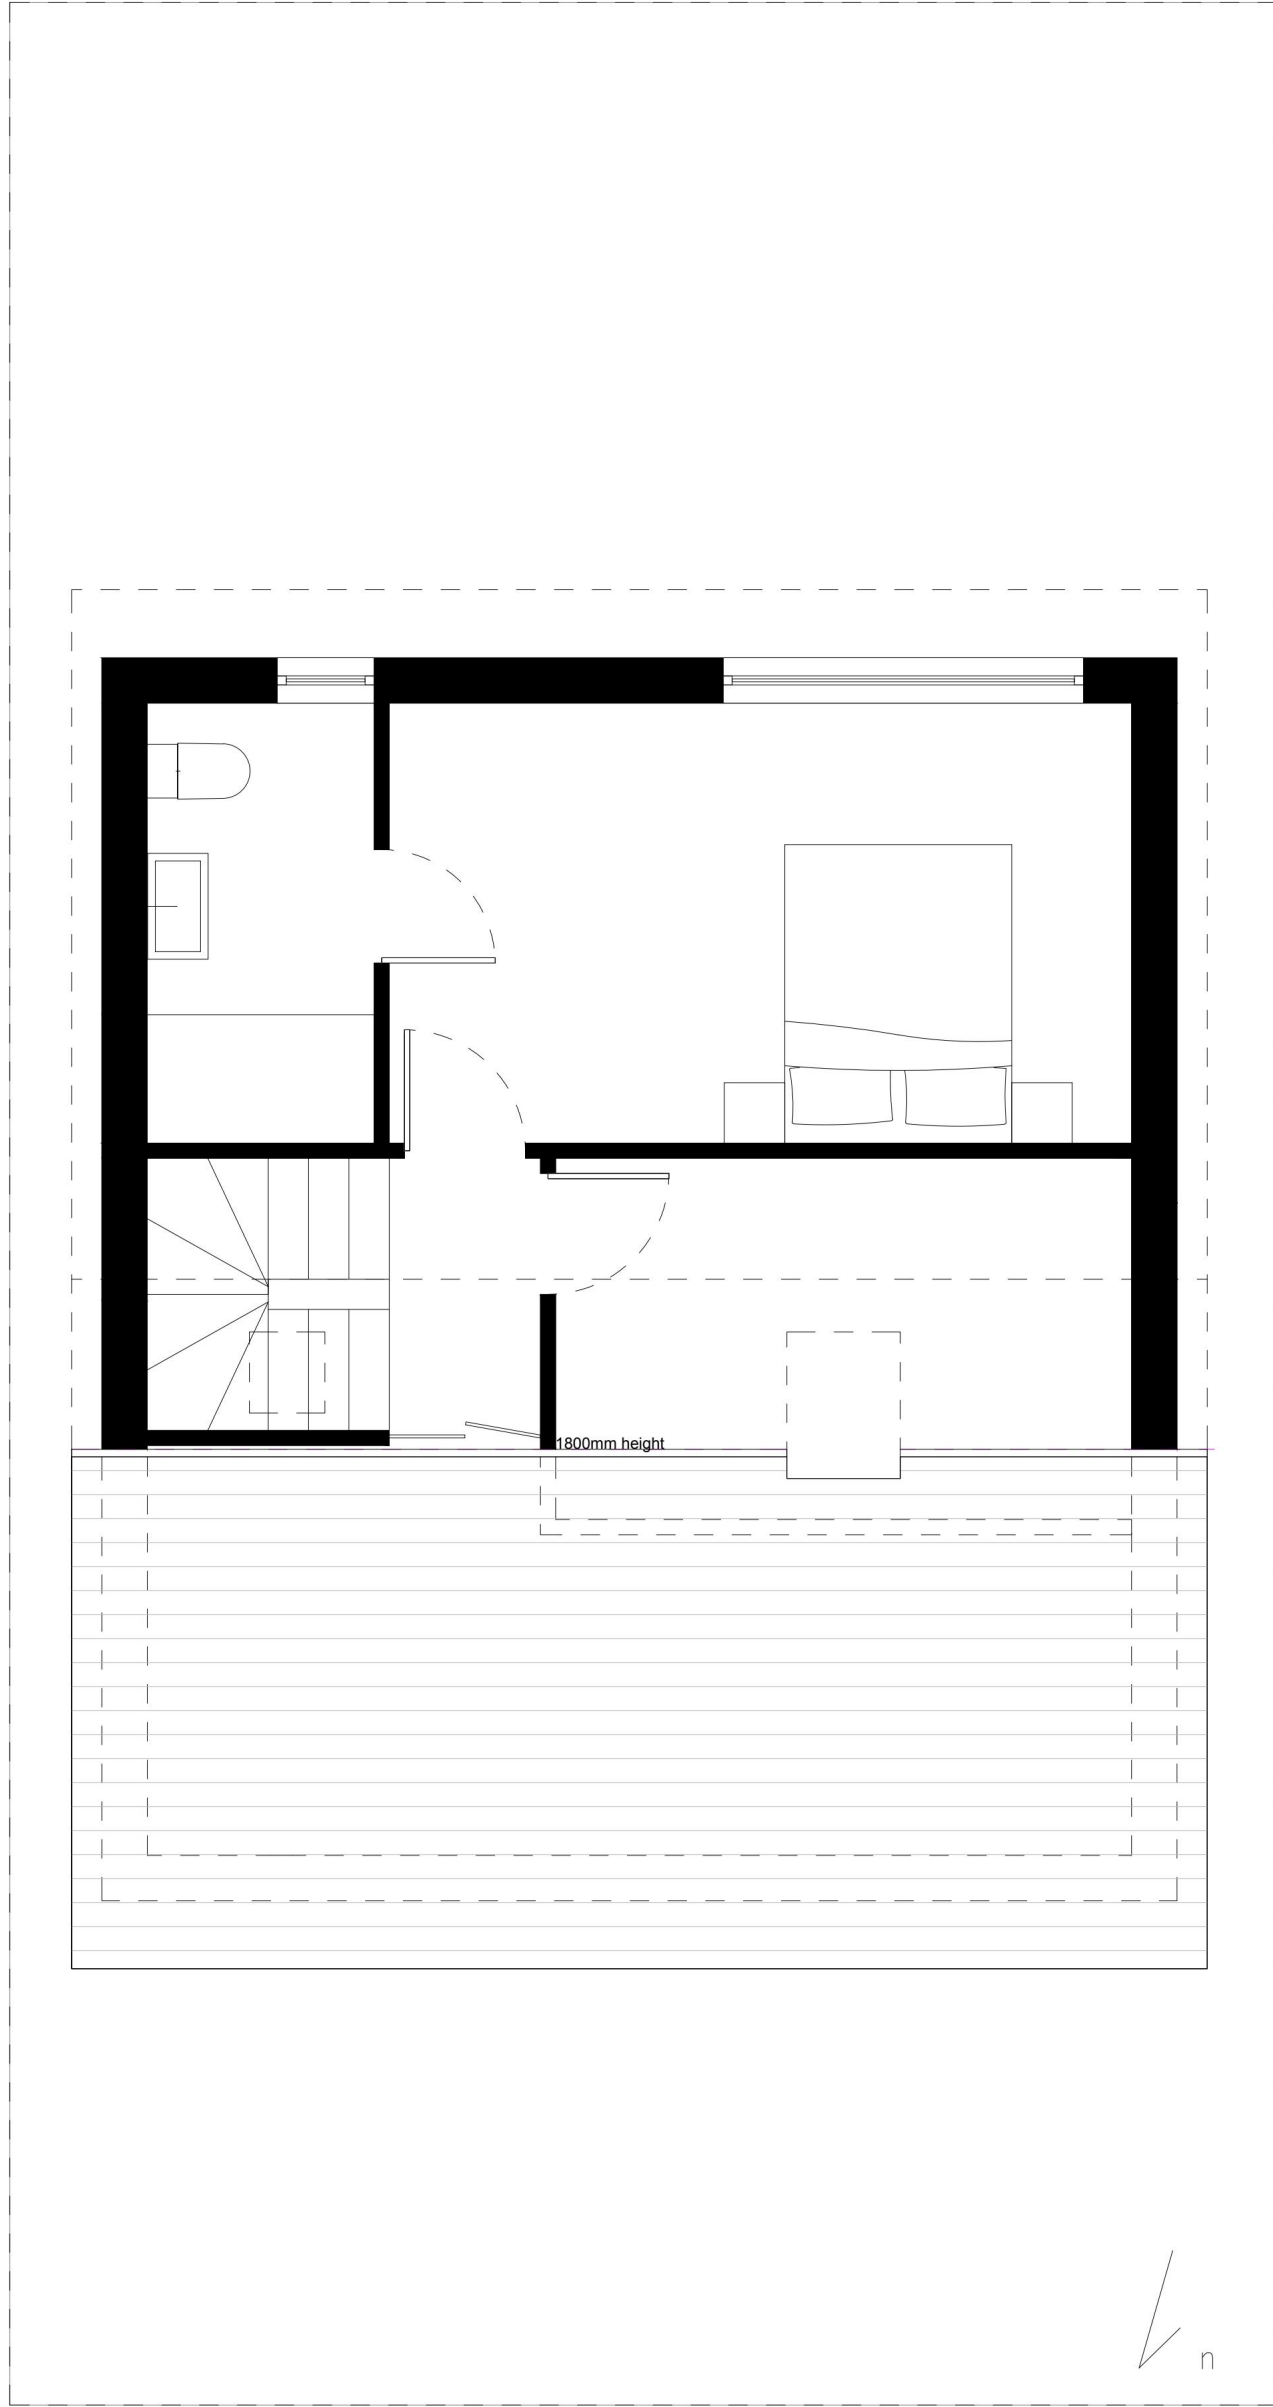

LOFT PLAN

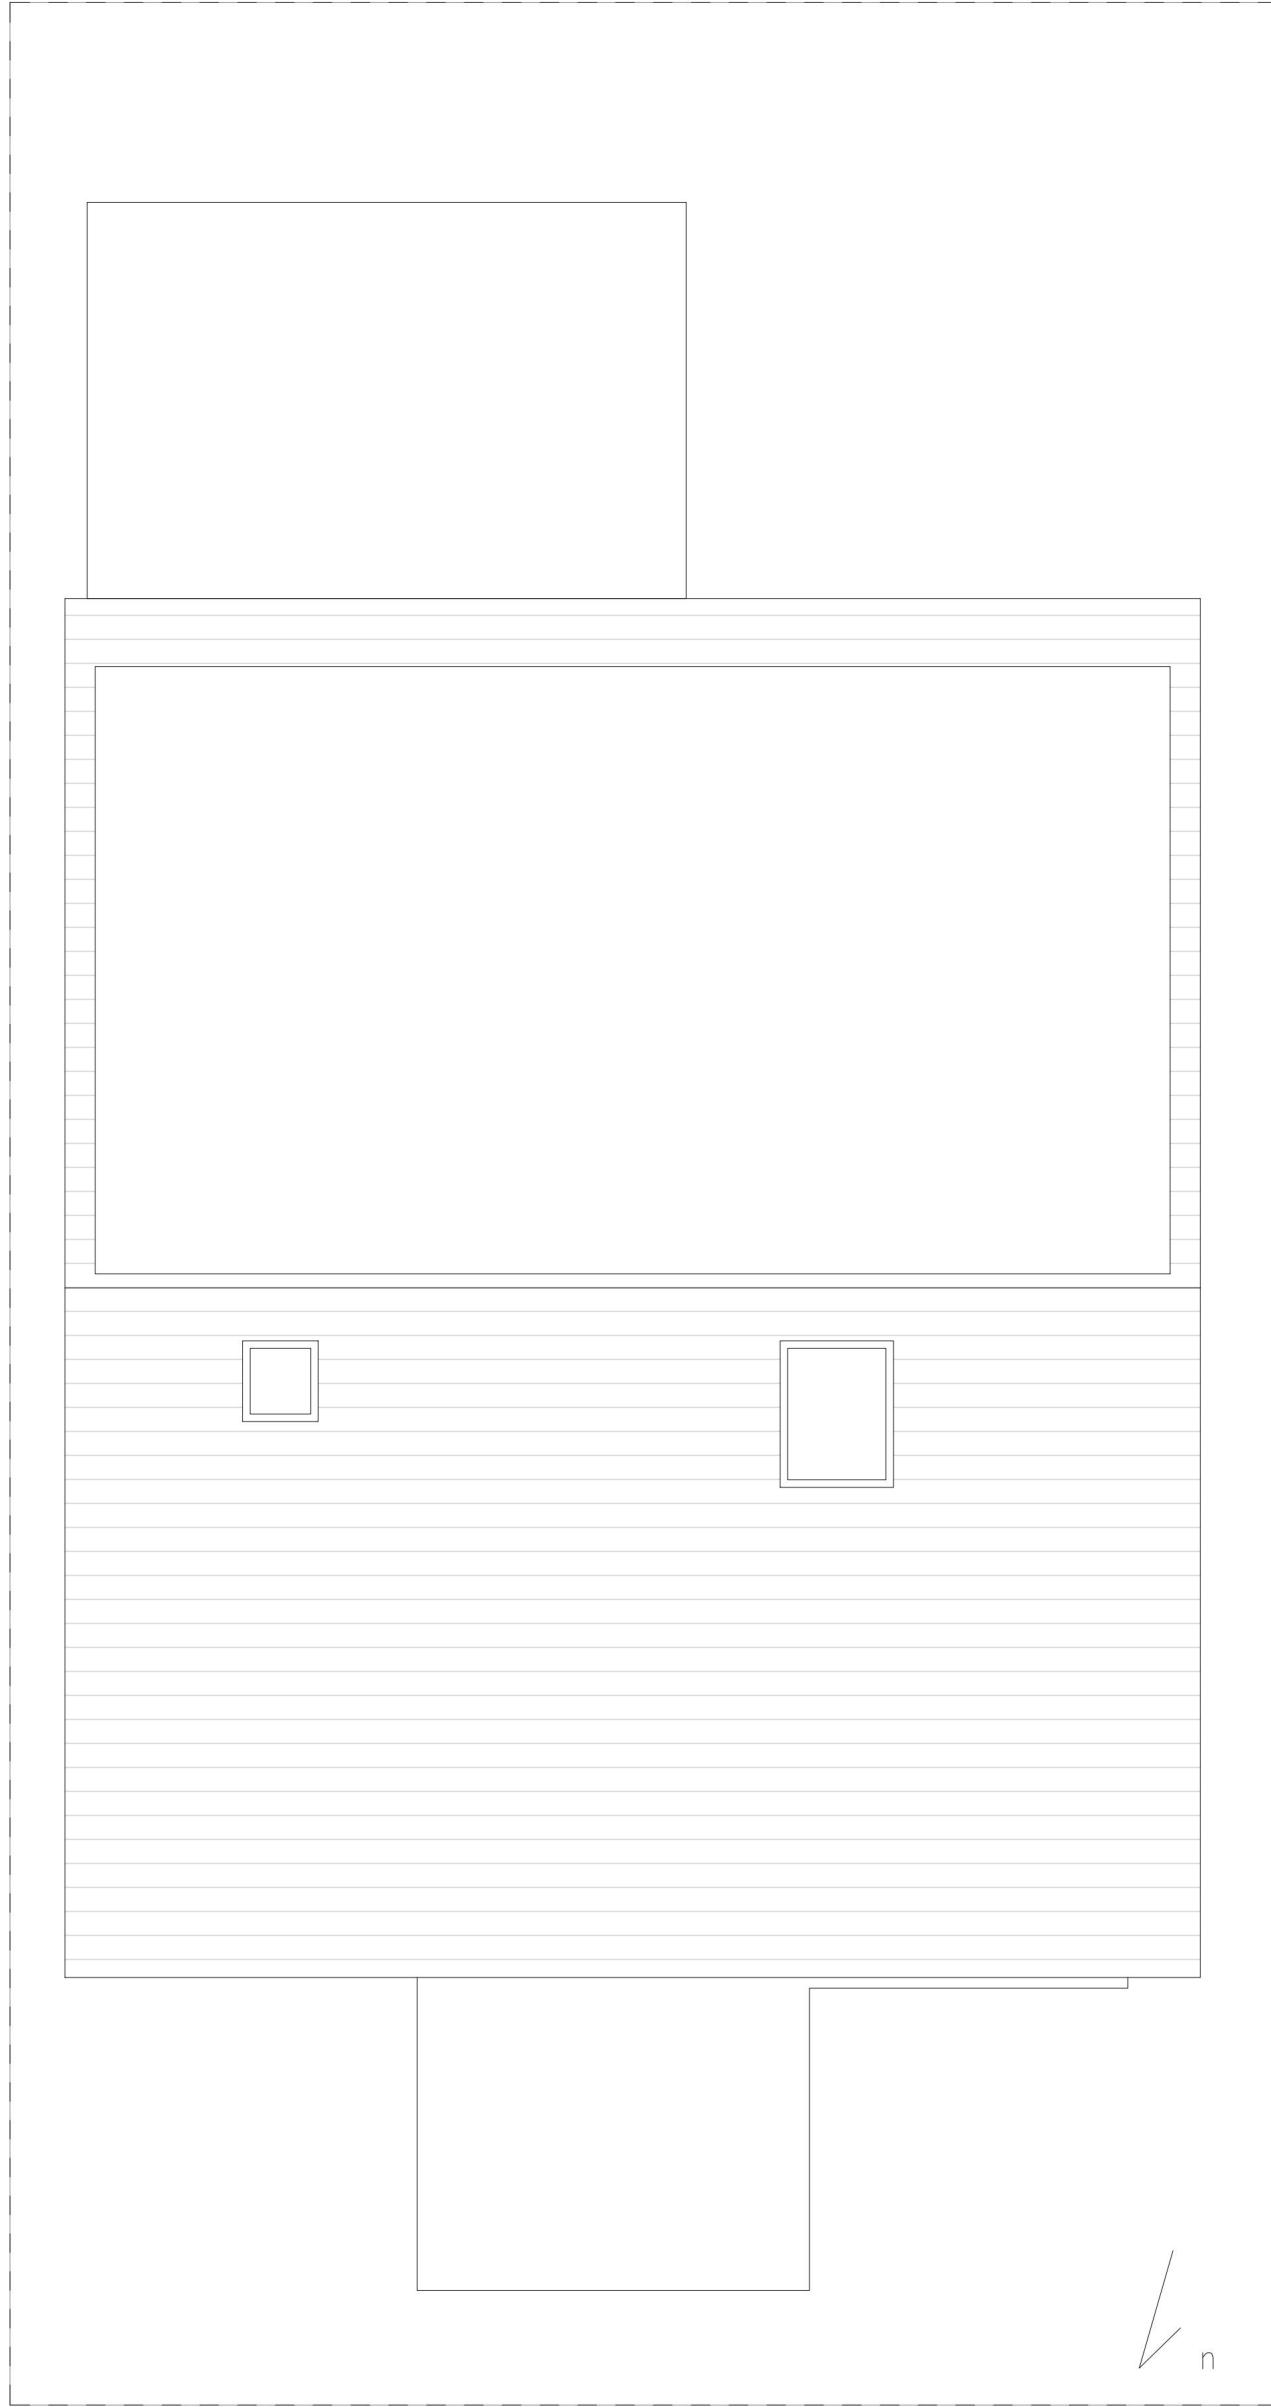

ROOF PLAN

All drawings are for the purpose of gaining Planning Permission approval only.

We are not responsible for any building work that is carried out on site.

Drawings should not be used to scale from and all dimensions are to be checked on site by the contractor prior to any work being carried out.



note

RevB 03.07.2024
Windows annotation removed
RevA 24.04.2024
First Issue

Date 24.04.2024

Drawing Existing Drawings
House

Drawing Number 2349-MRD-E-1010-B

Scale 1/50


Client

Leonard Topalli
8 Abbey Wood Lane
Rainham
RM13 9QH


Demolition and two storey rear extension



FRONT

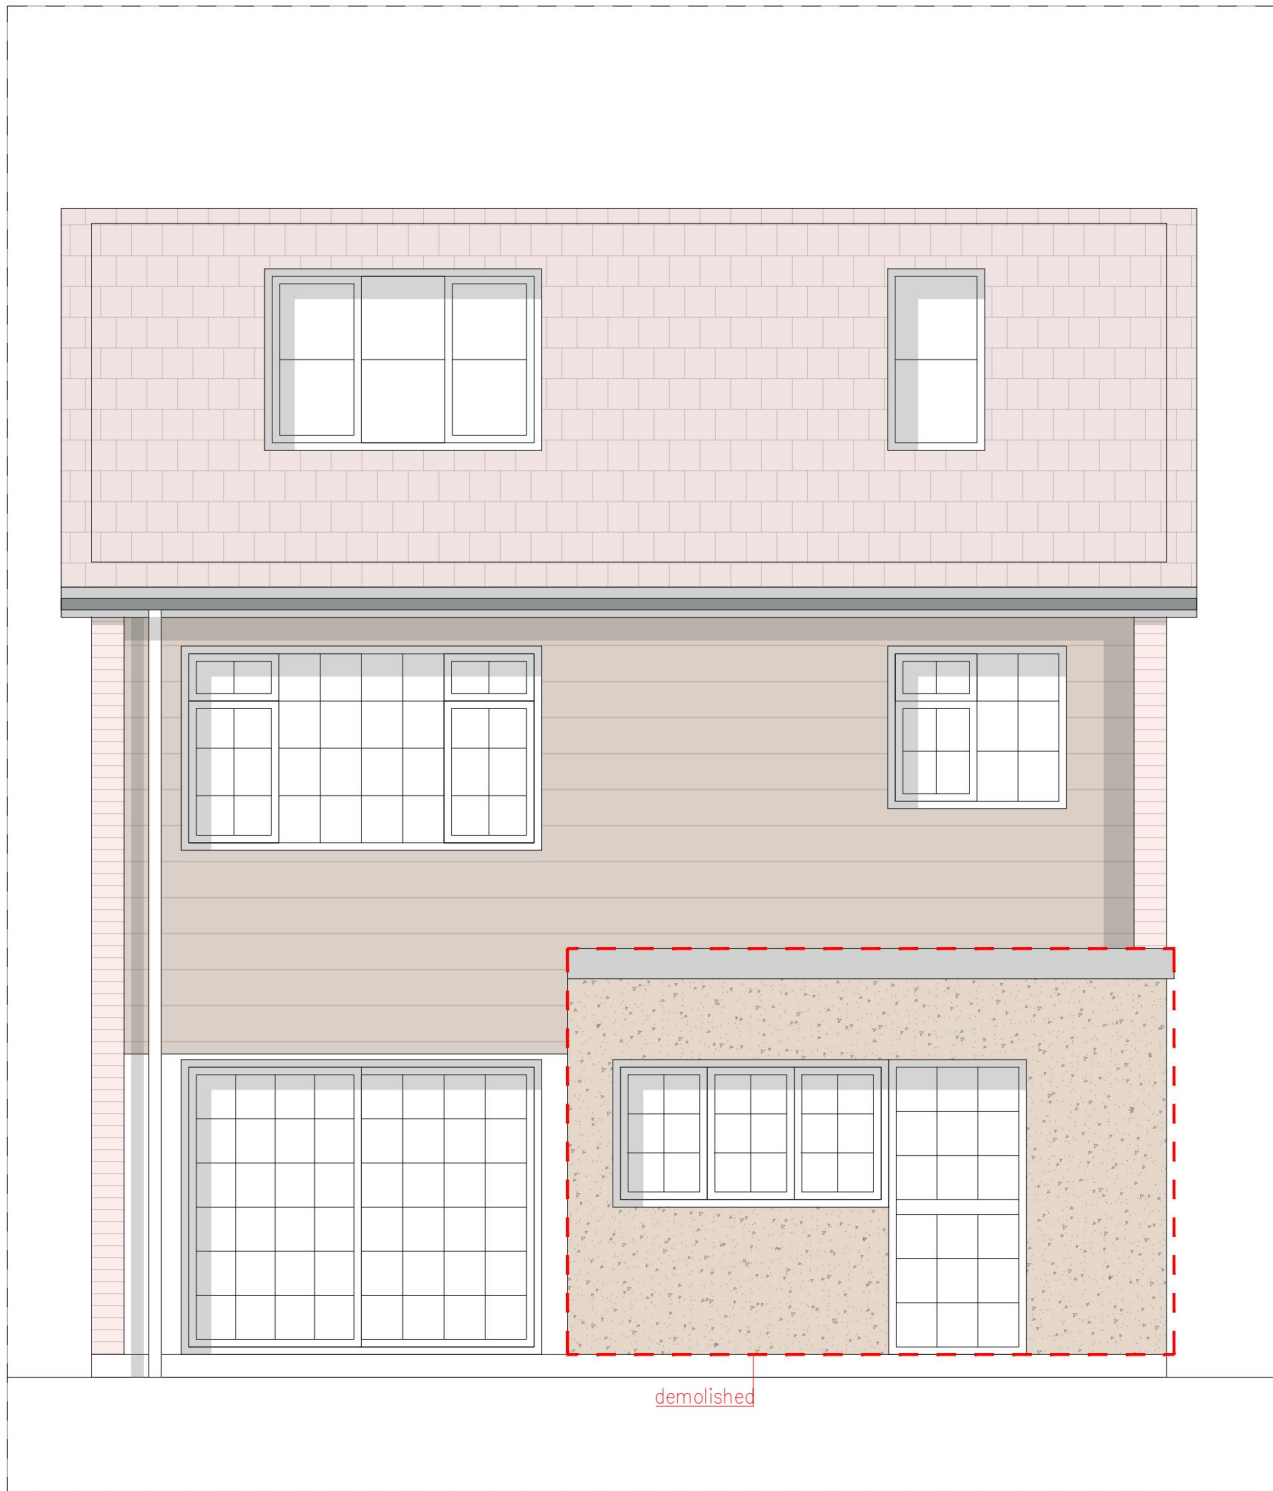


REAR

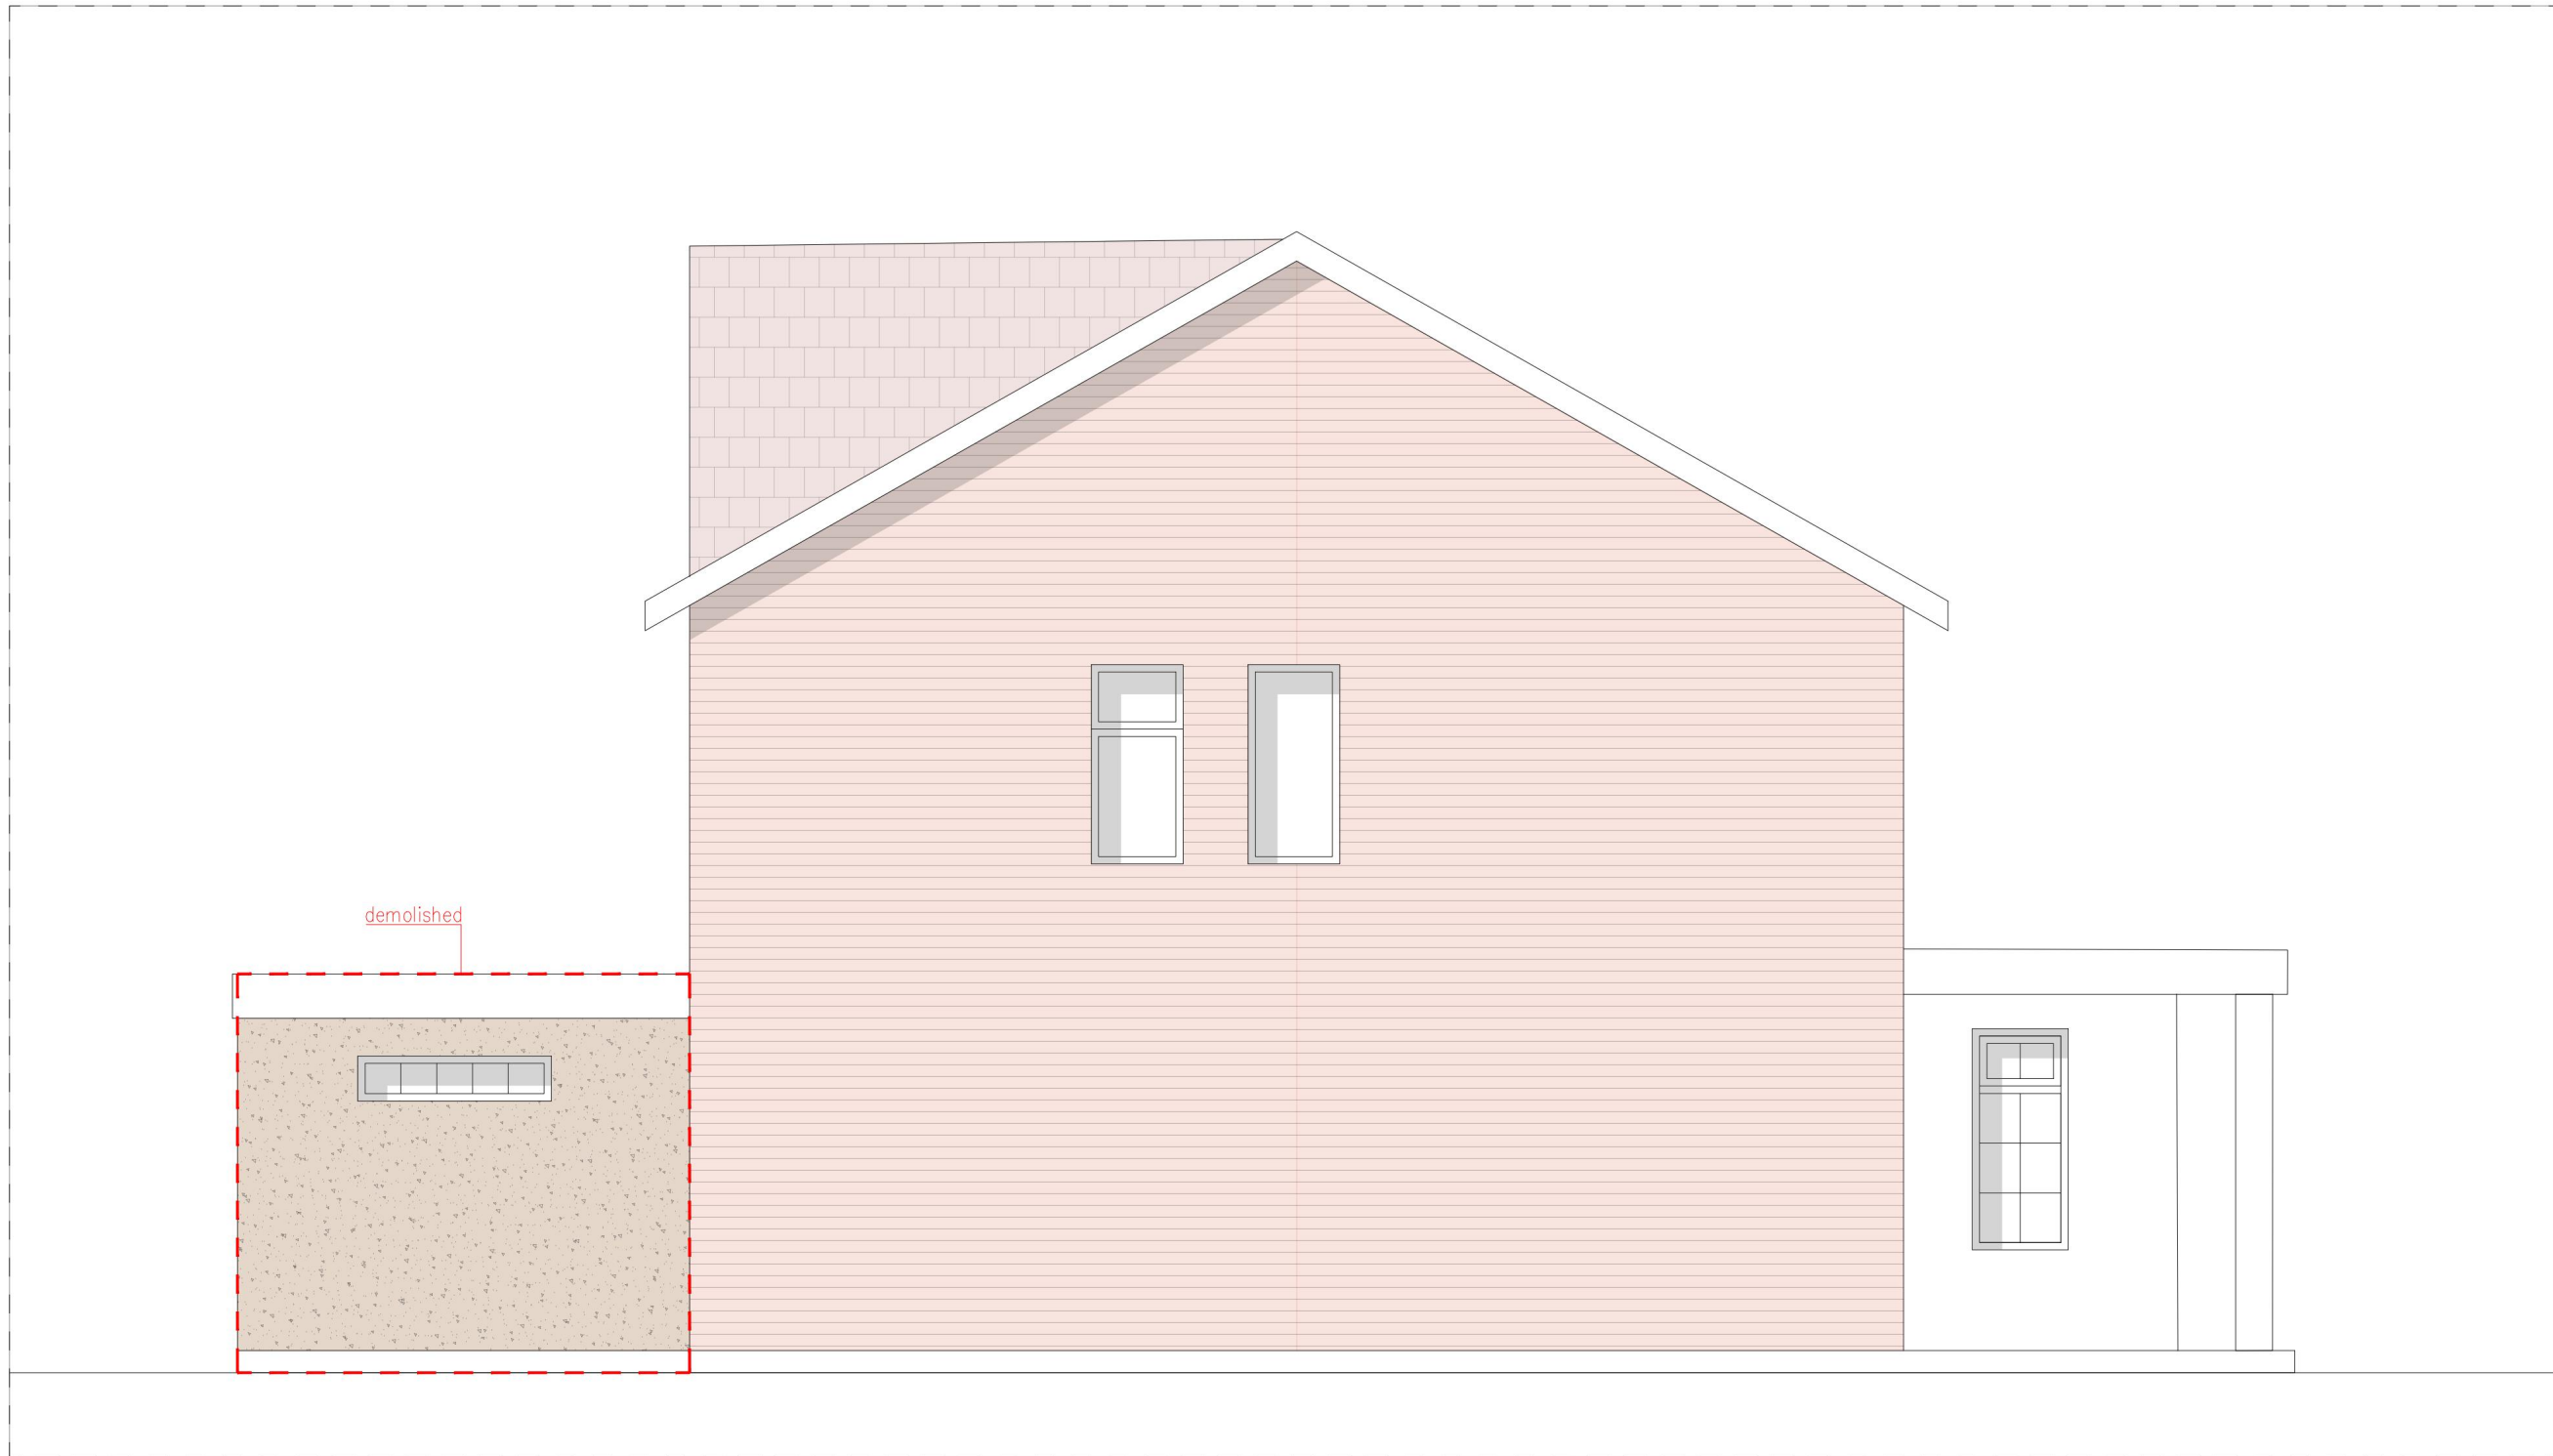


SIDE A

mrds
mr-design studio


w www.mr-designstudio.co.uk
e info@mr-designstudio.co.uk

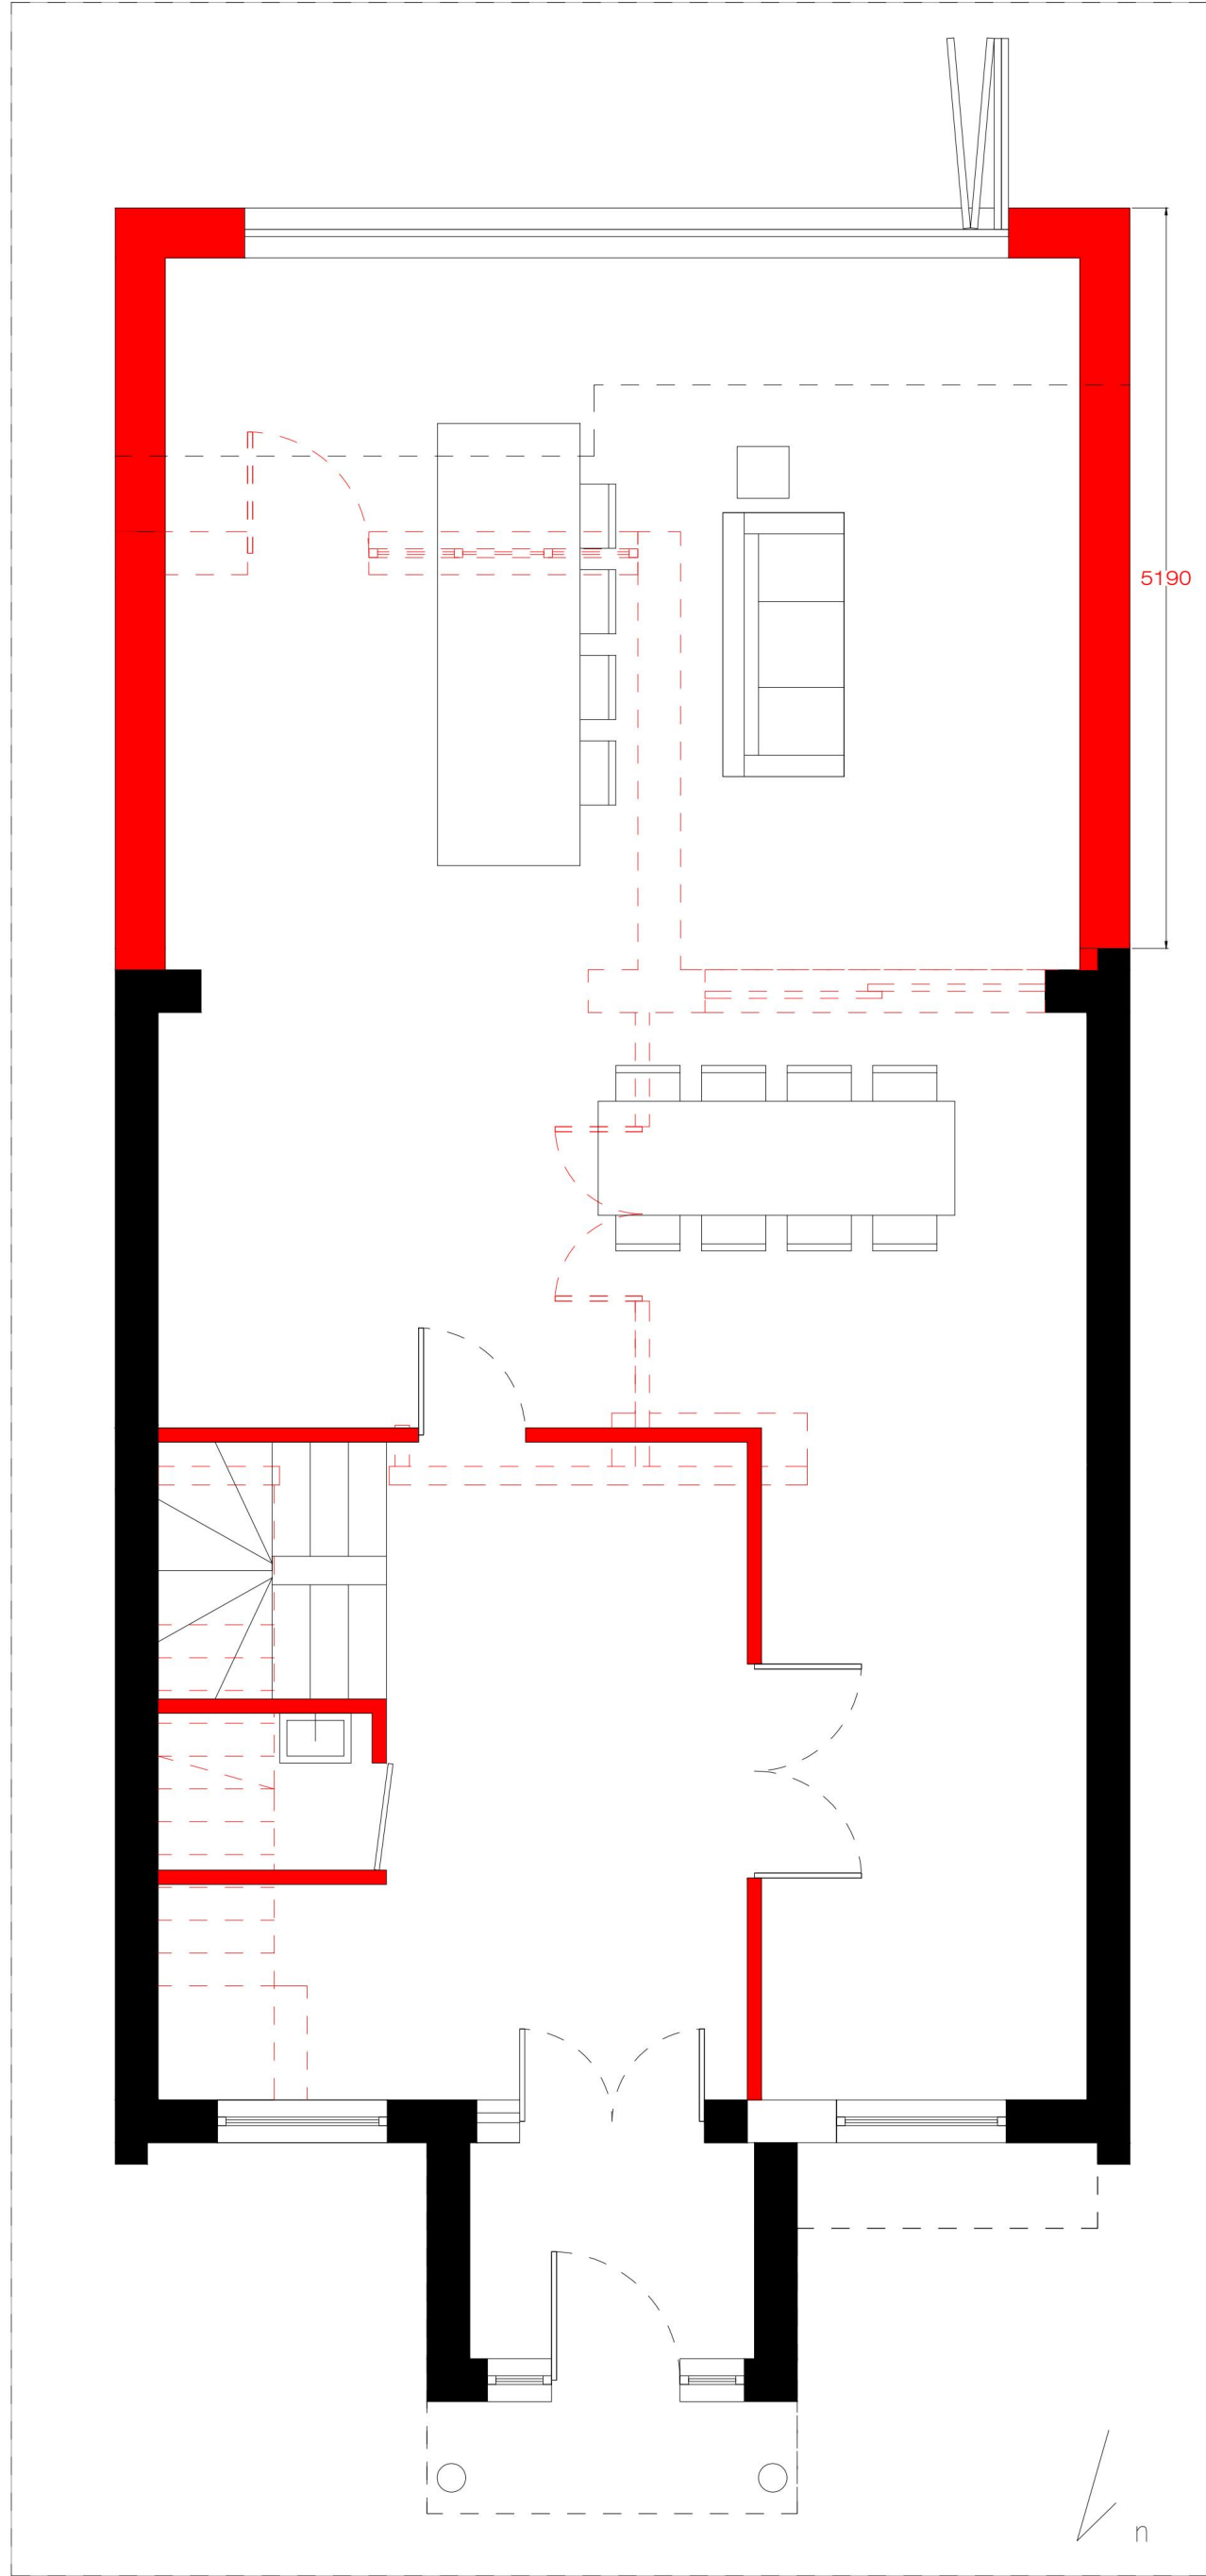


GROUND FLOOR

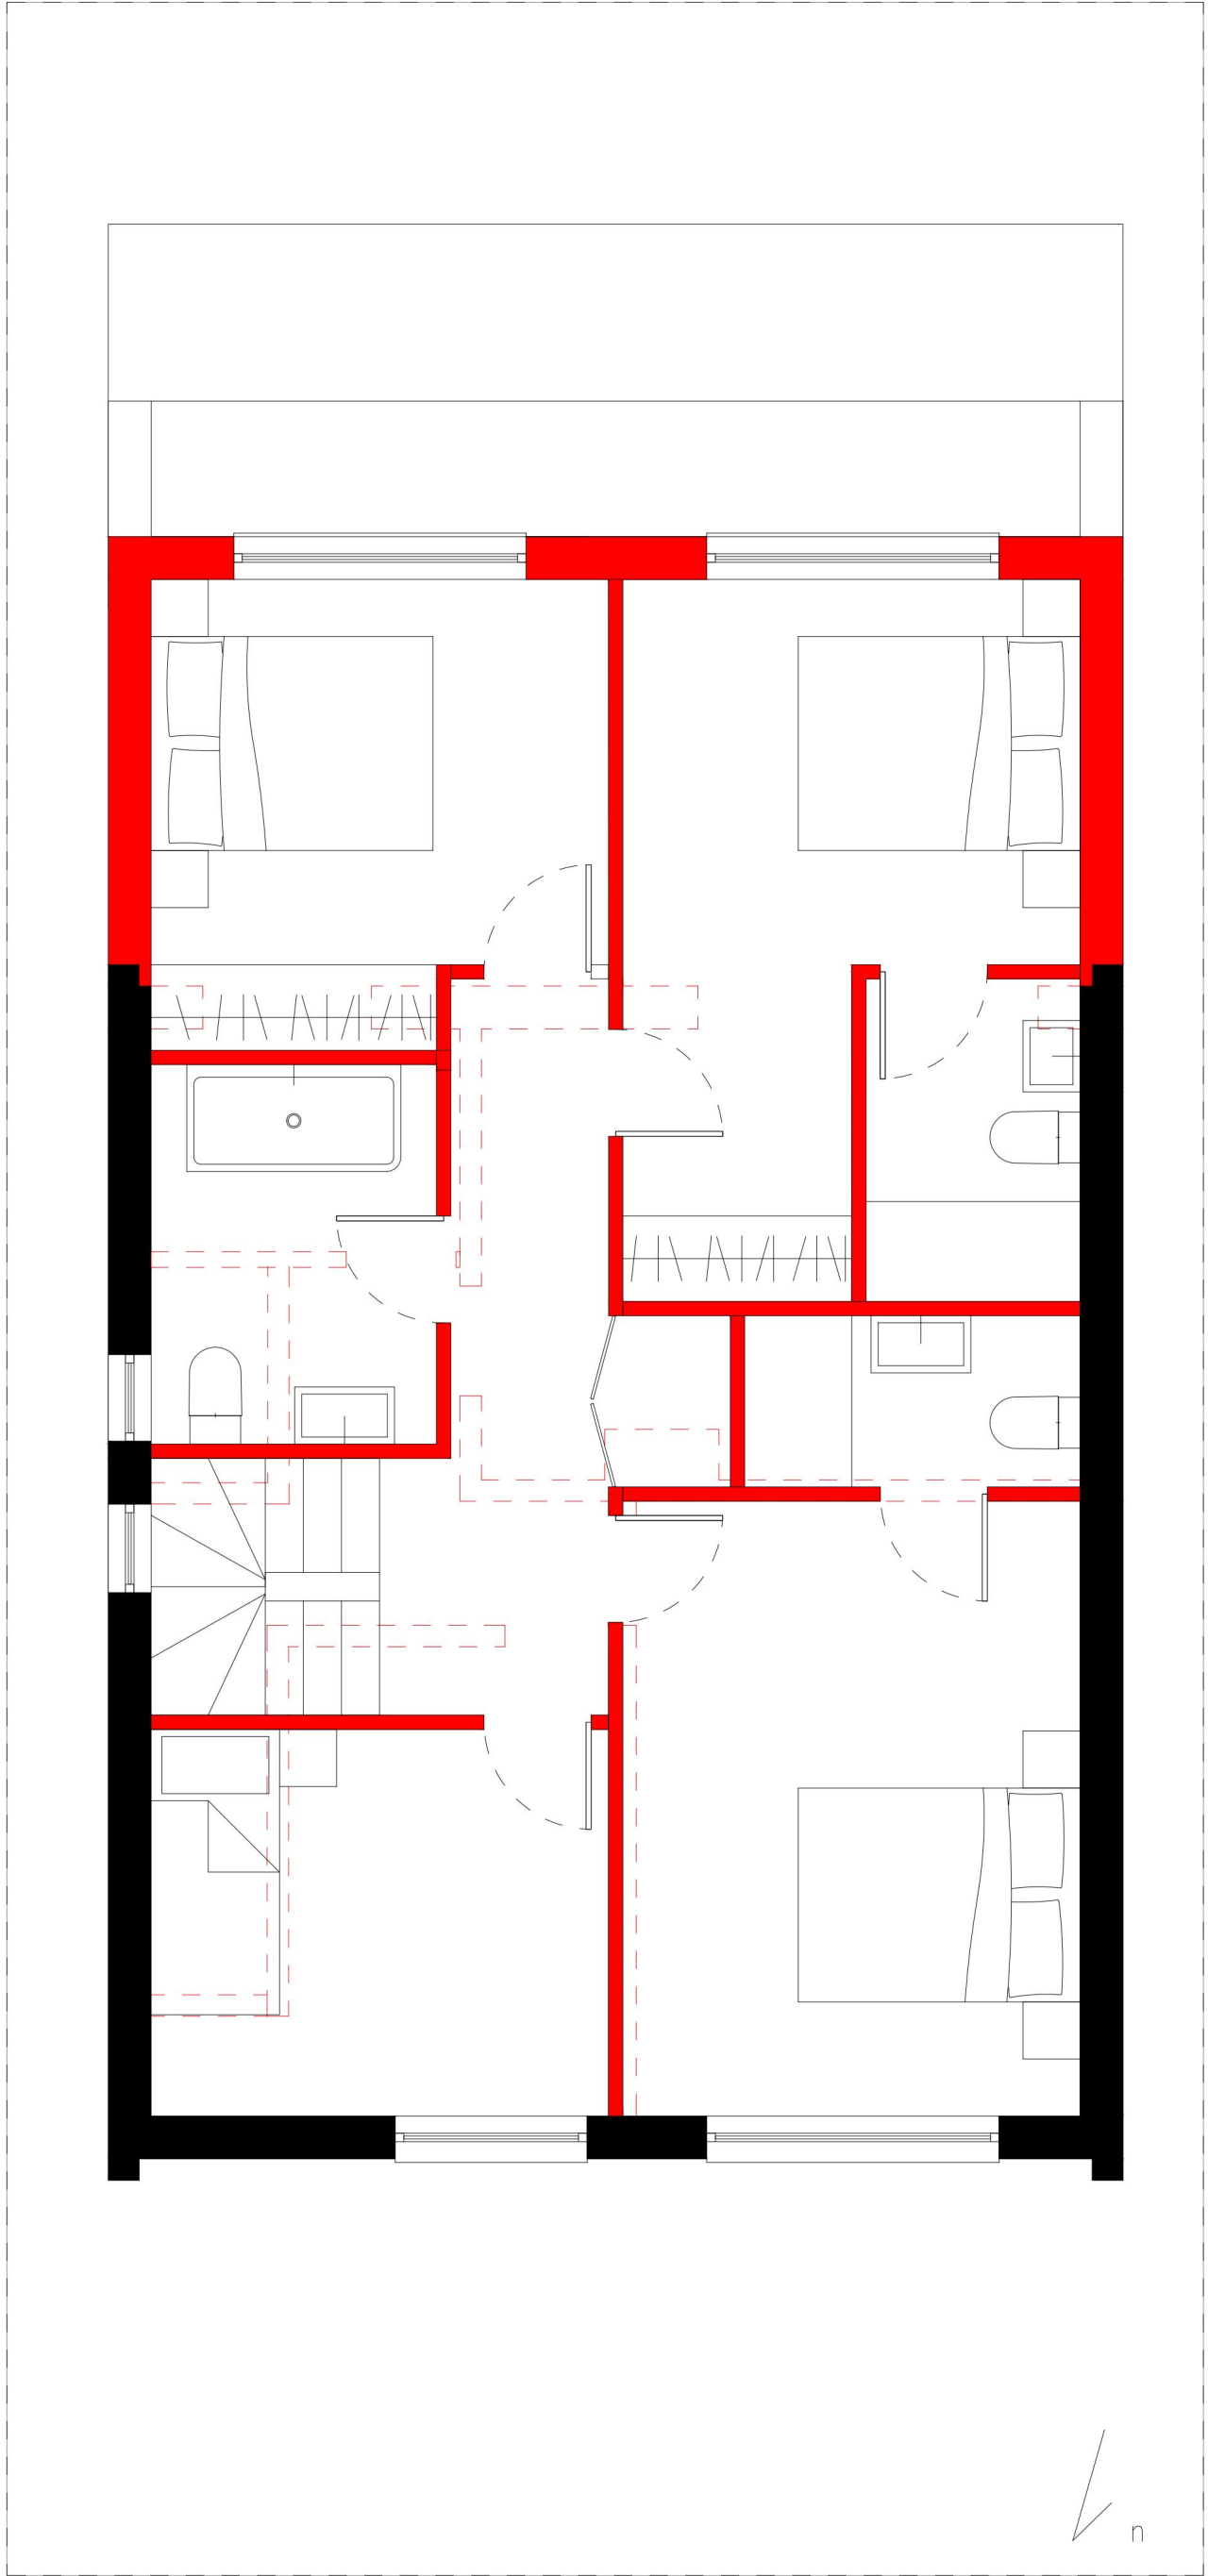


FIRST FLOOR

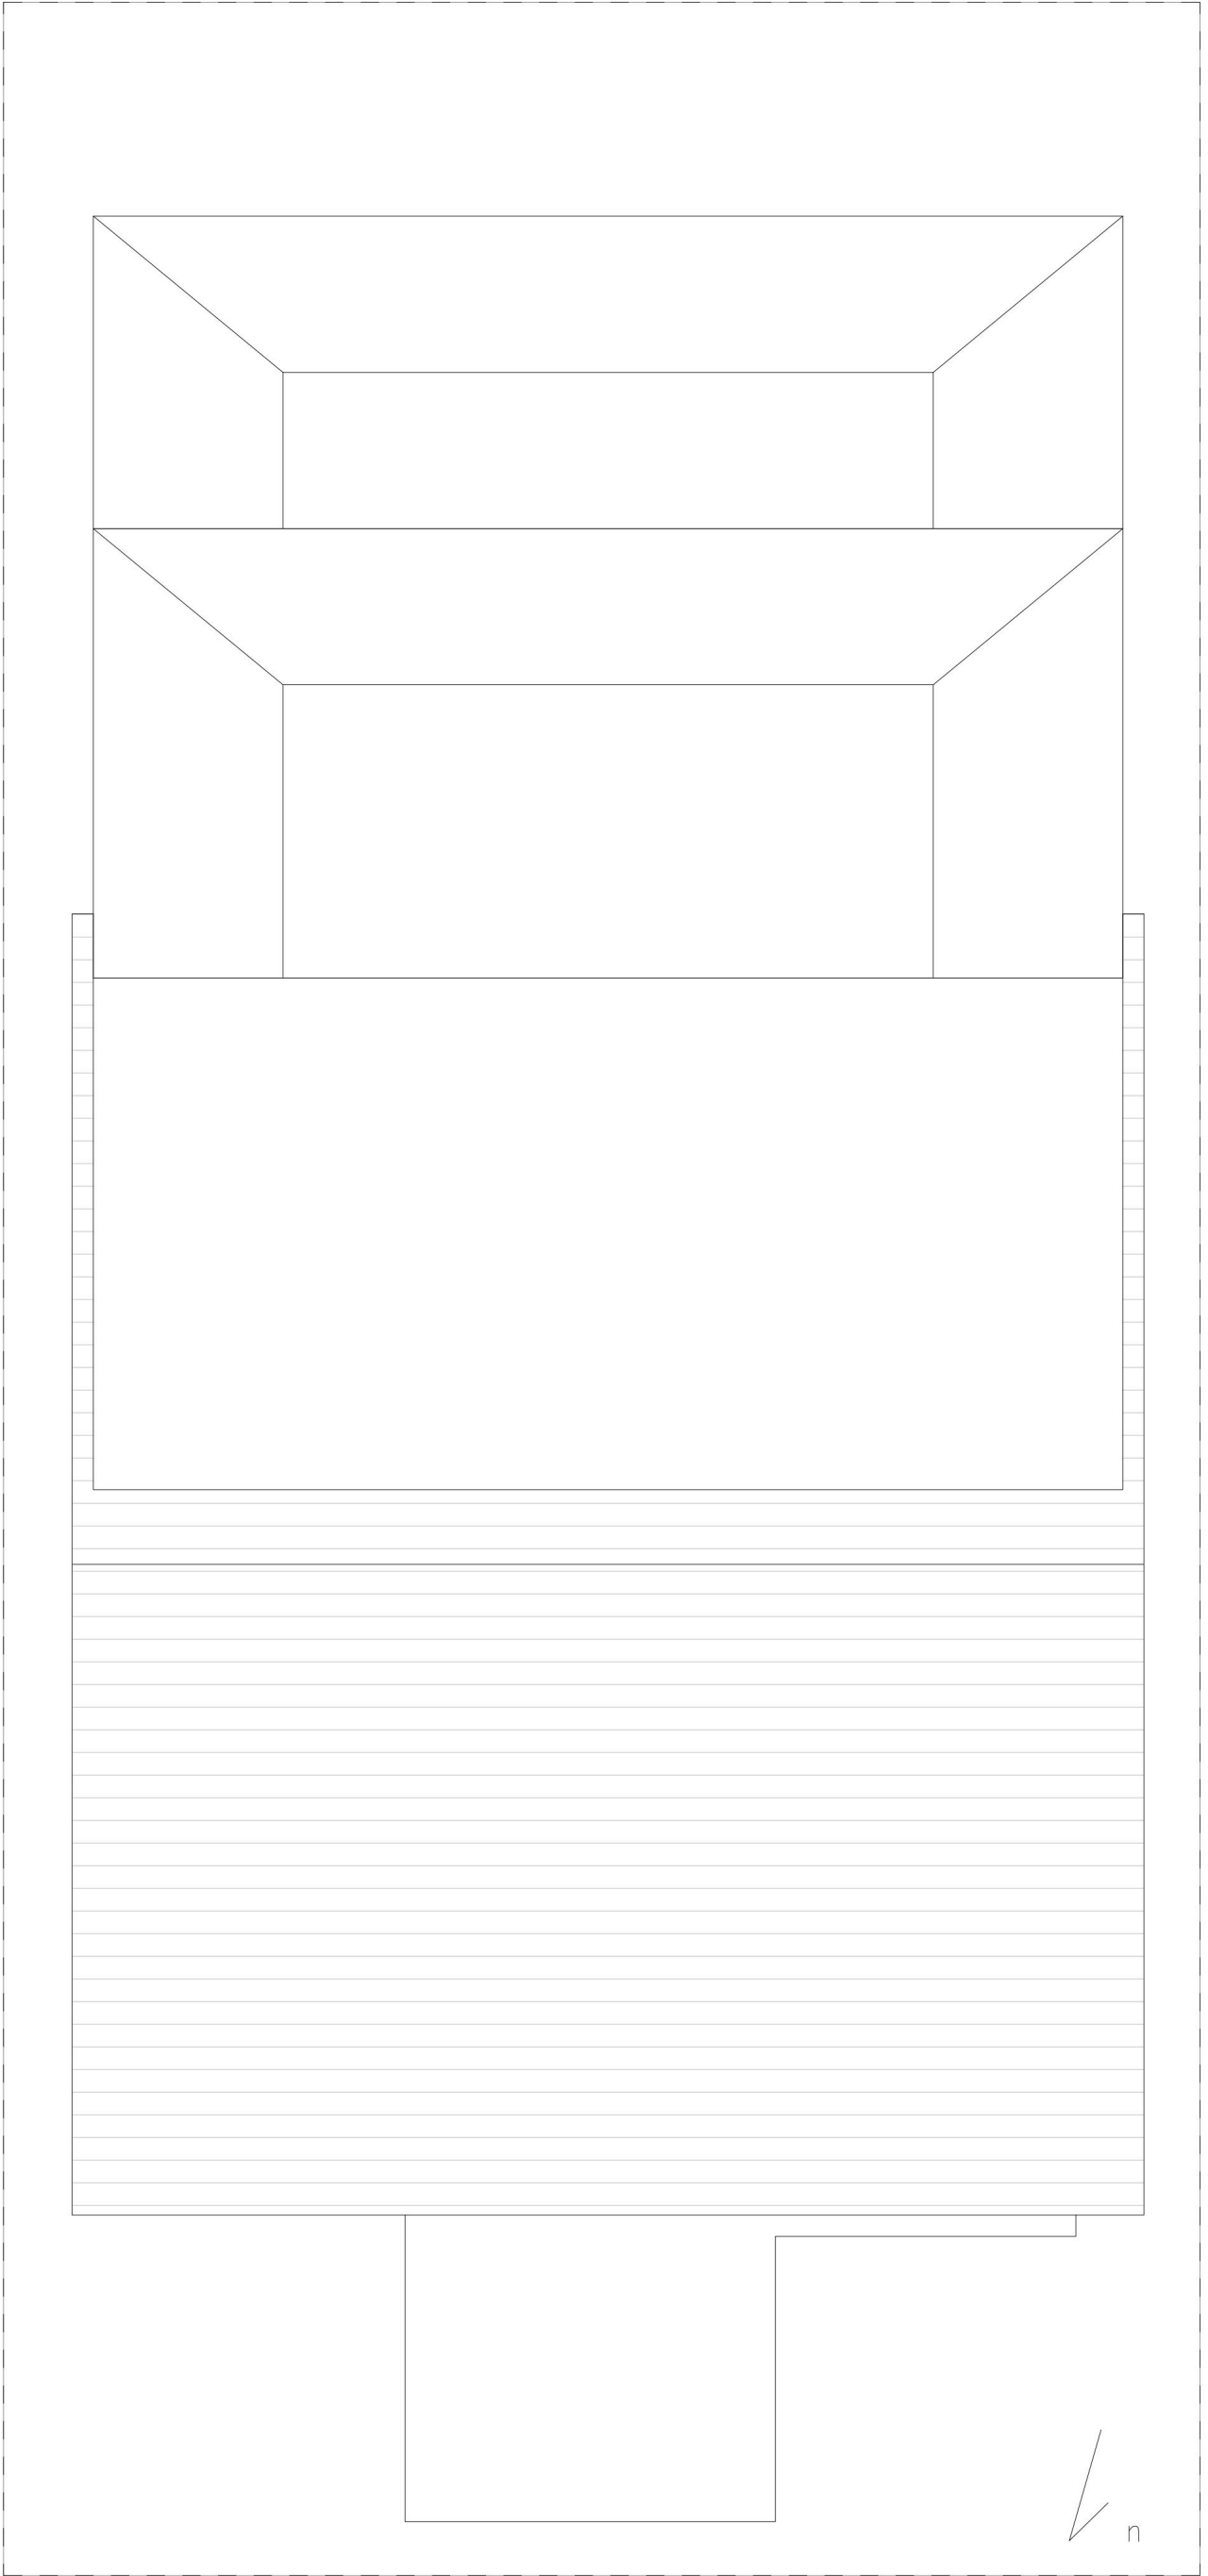

ROOF PLAN

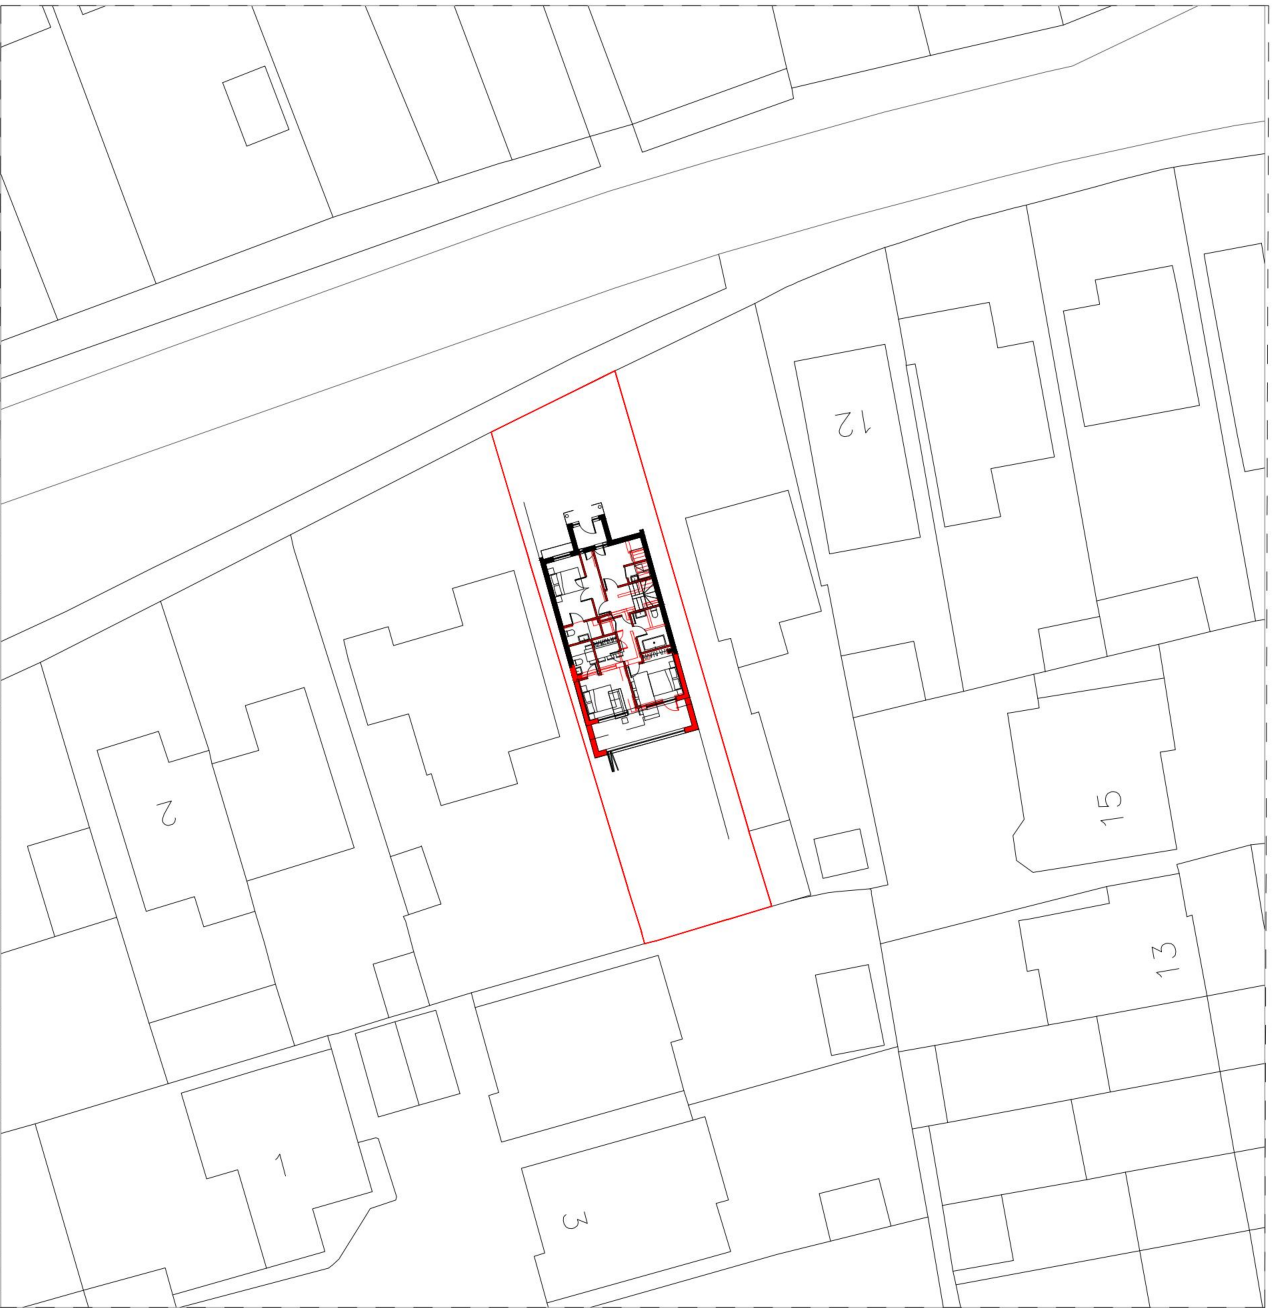


BLOCK PLAN – 1/500

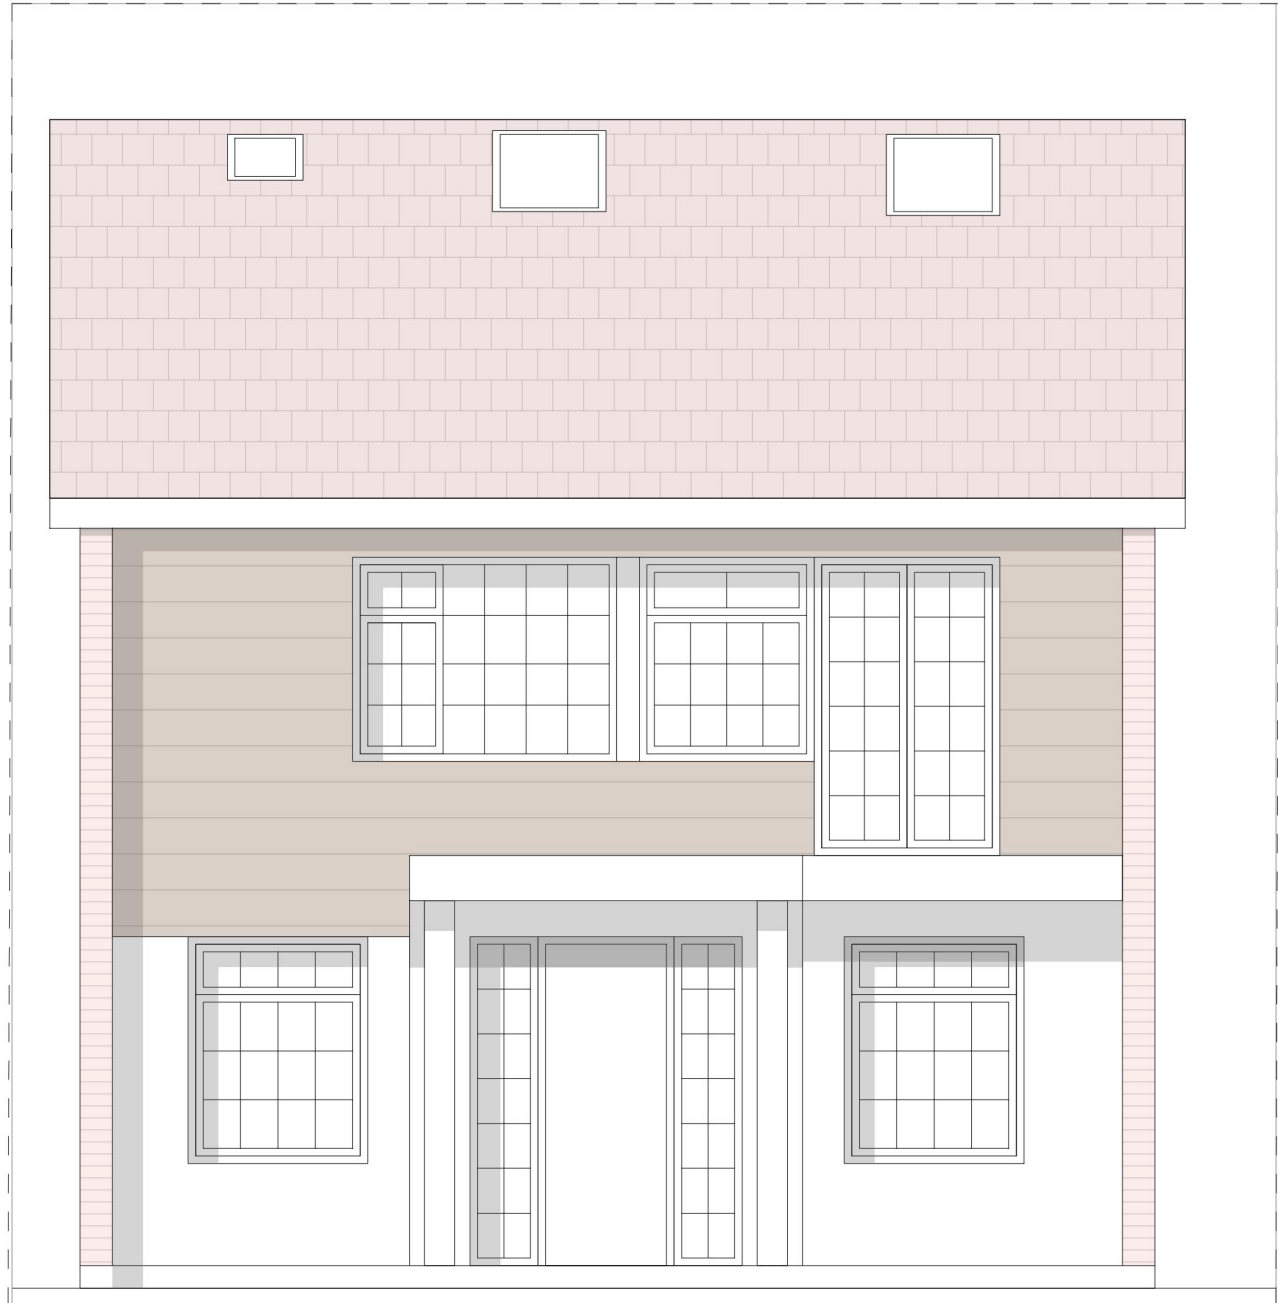


FRONT



REAR

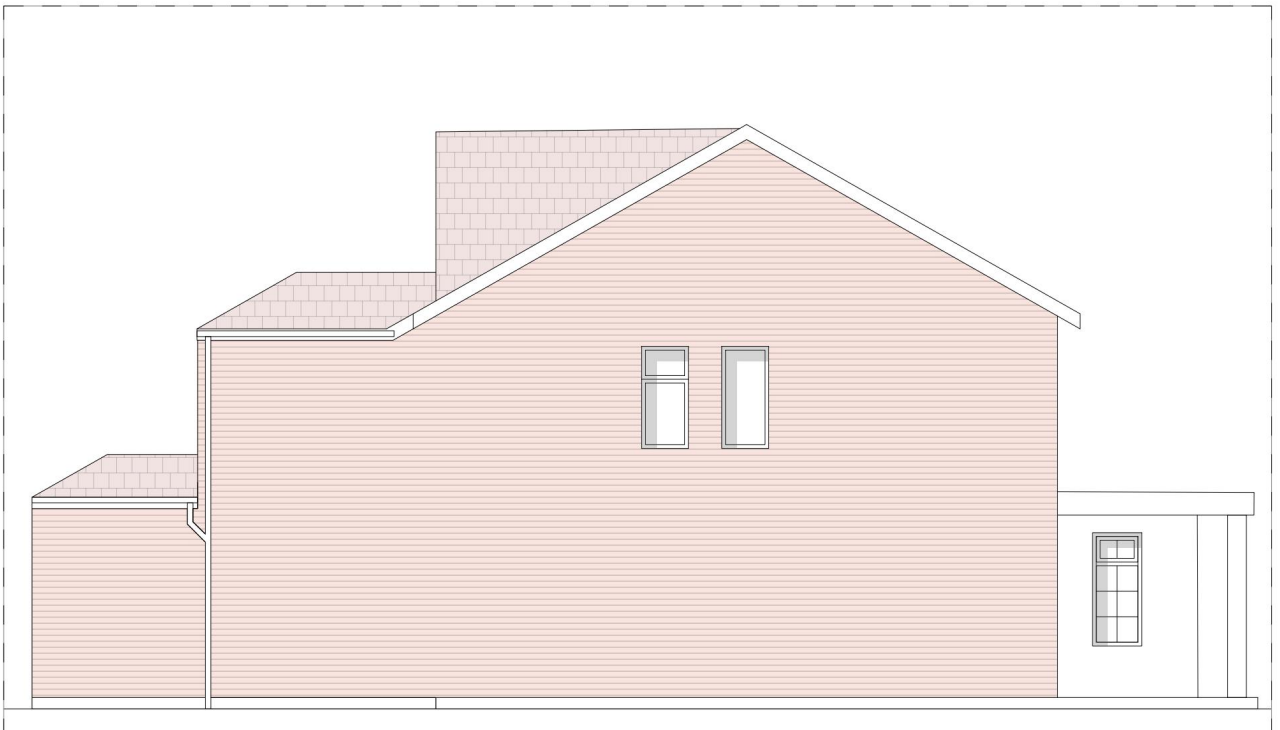

SIDE A – 1:100

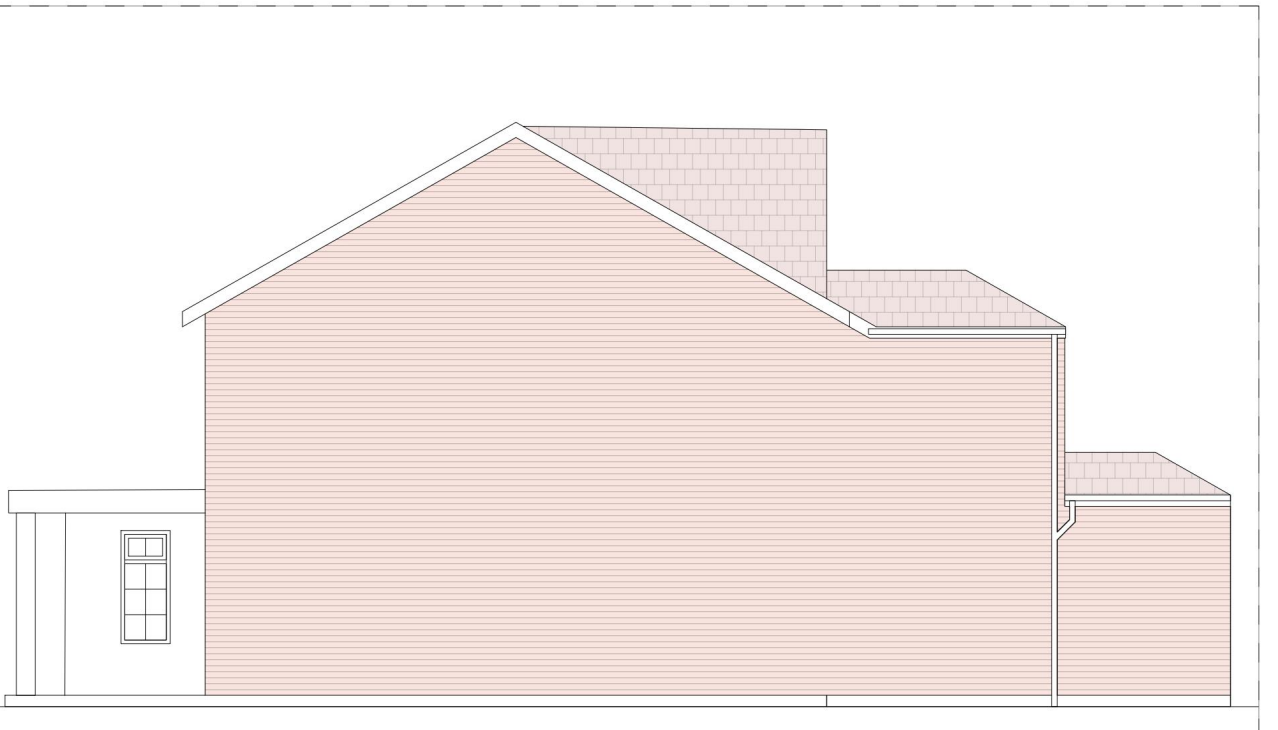

SIDE B – 1:100

All drawings are for the purpose of gaining Planning Permission approval only.

We are not responsible for any building work that is carried out on site.

Drawings should not be used to scale from and all dimensions are to be checked on site by the contractor prior to any work being carried out.



note

*works to loft conversion under separate application are nearing completion

RevC	Update to demolished/proposed walls	03.07.2024
RevB	Planning reference deleted	01.07.2024
RevA	First Issue	24.04.2024

Date	24.04.2024
------	------------

Drawing	Proposed Drawings
---------	-------------------

Drawing Number	2349-MRD-P-2010-C
----------------	-------------------

Scale	1/50
-------	------

Client	Leonard Topalli 8 Abbey Wood Lane Rainham RM13 9QH
--------	---

Demolition and two storey rear extension

mrds
mr-design studio

w www.mr-designstudio.co.uk
e info@mr-designstudio.co.uk