




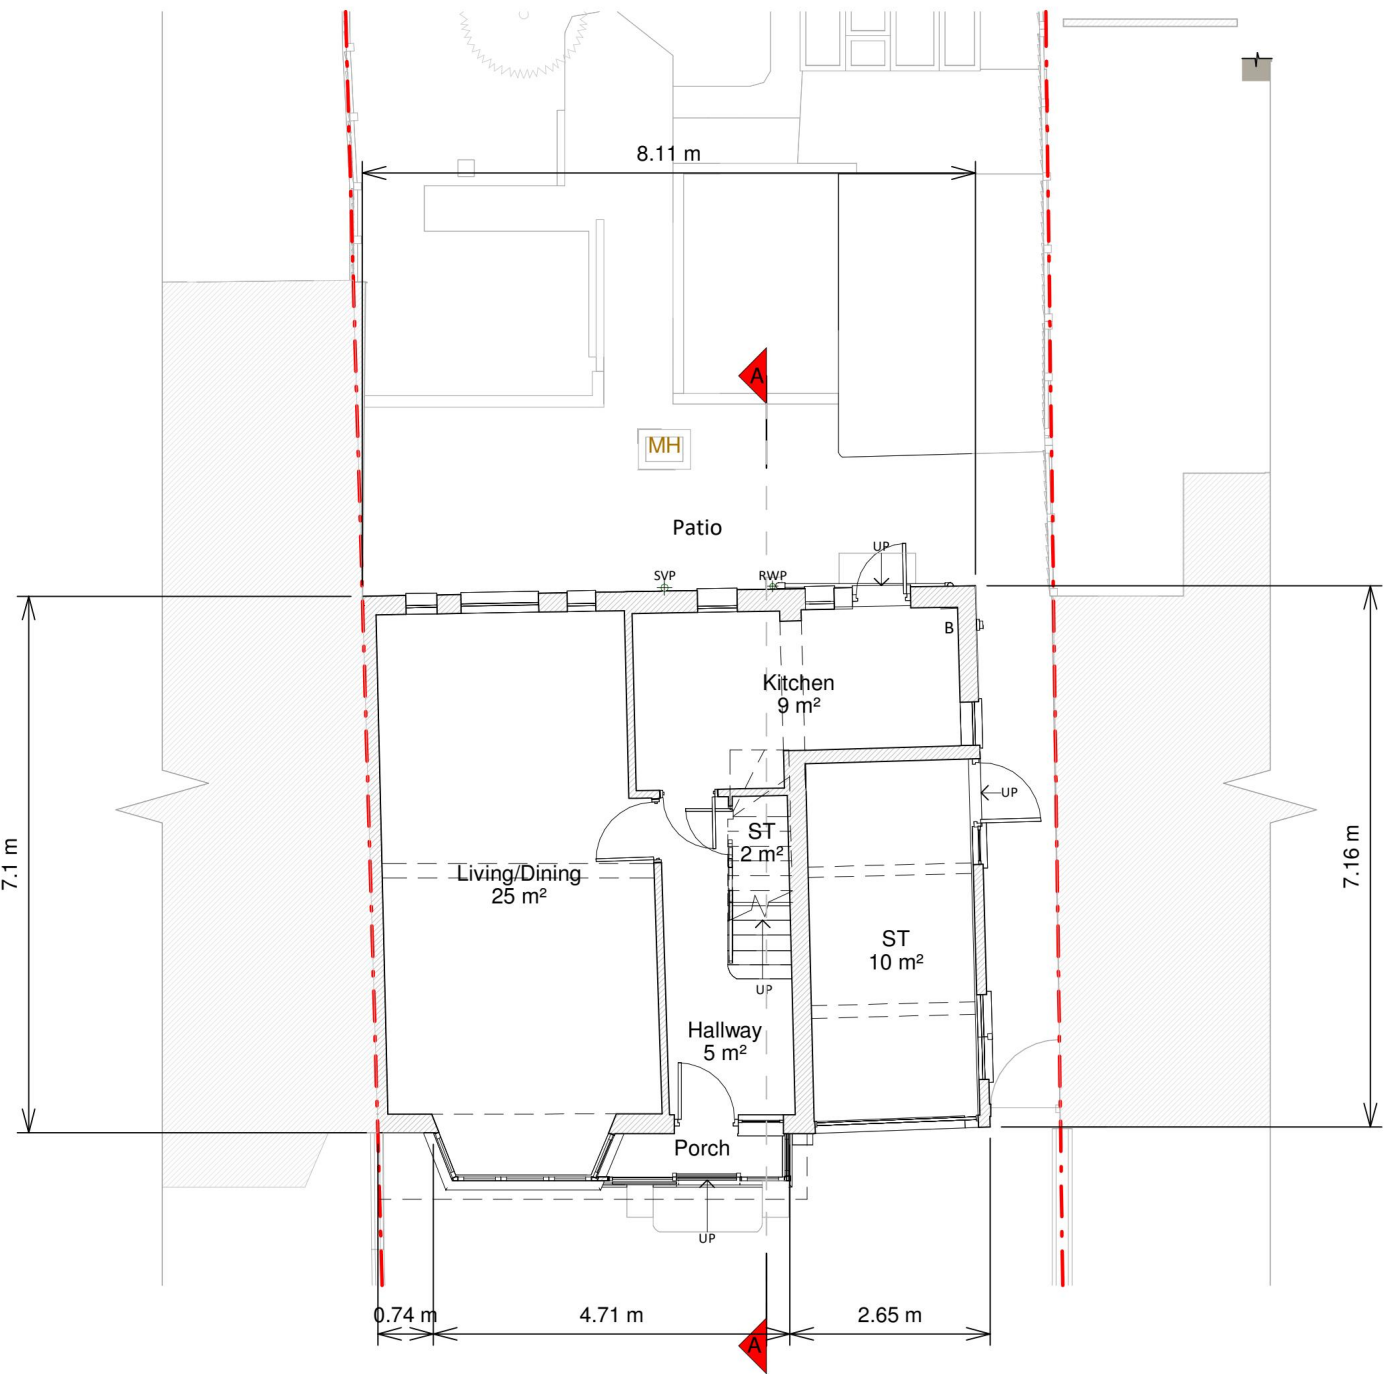


Ground Floor Plan

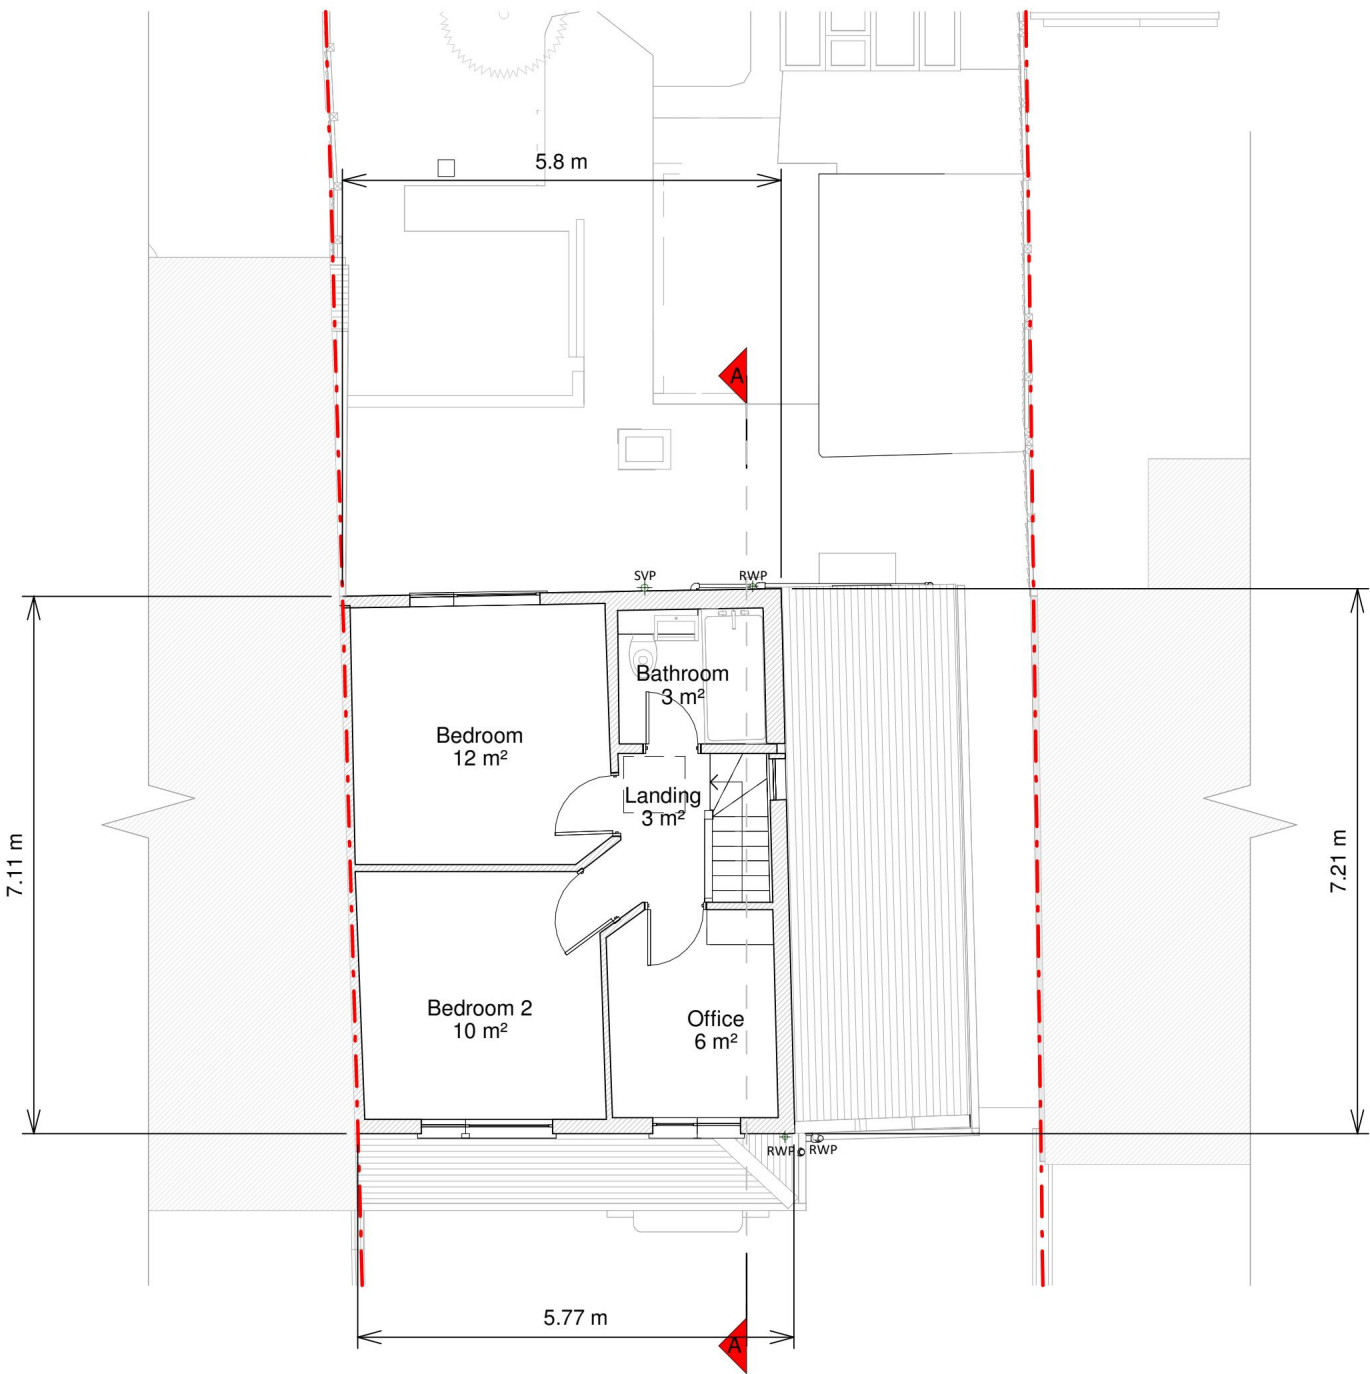


First Floor Plan

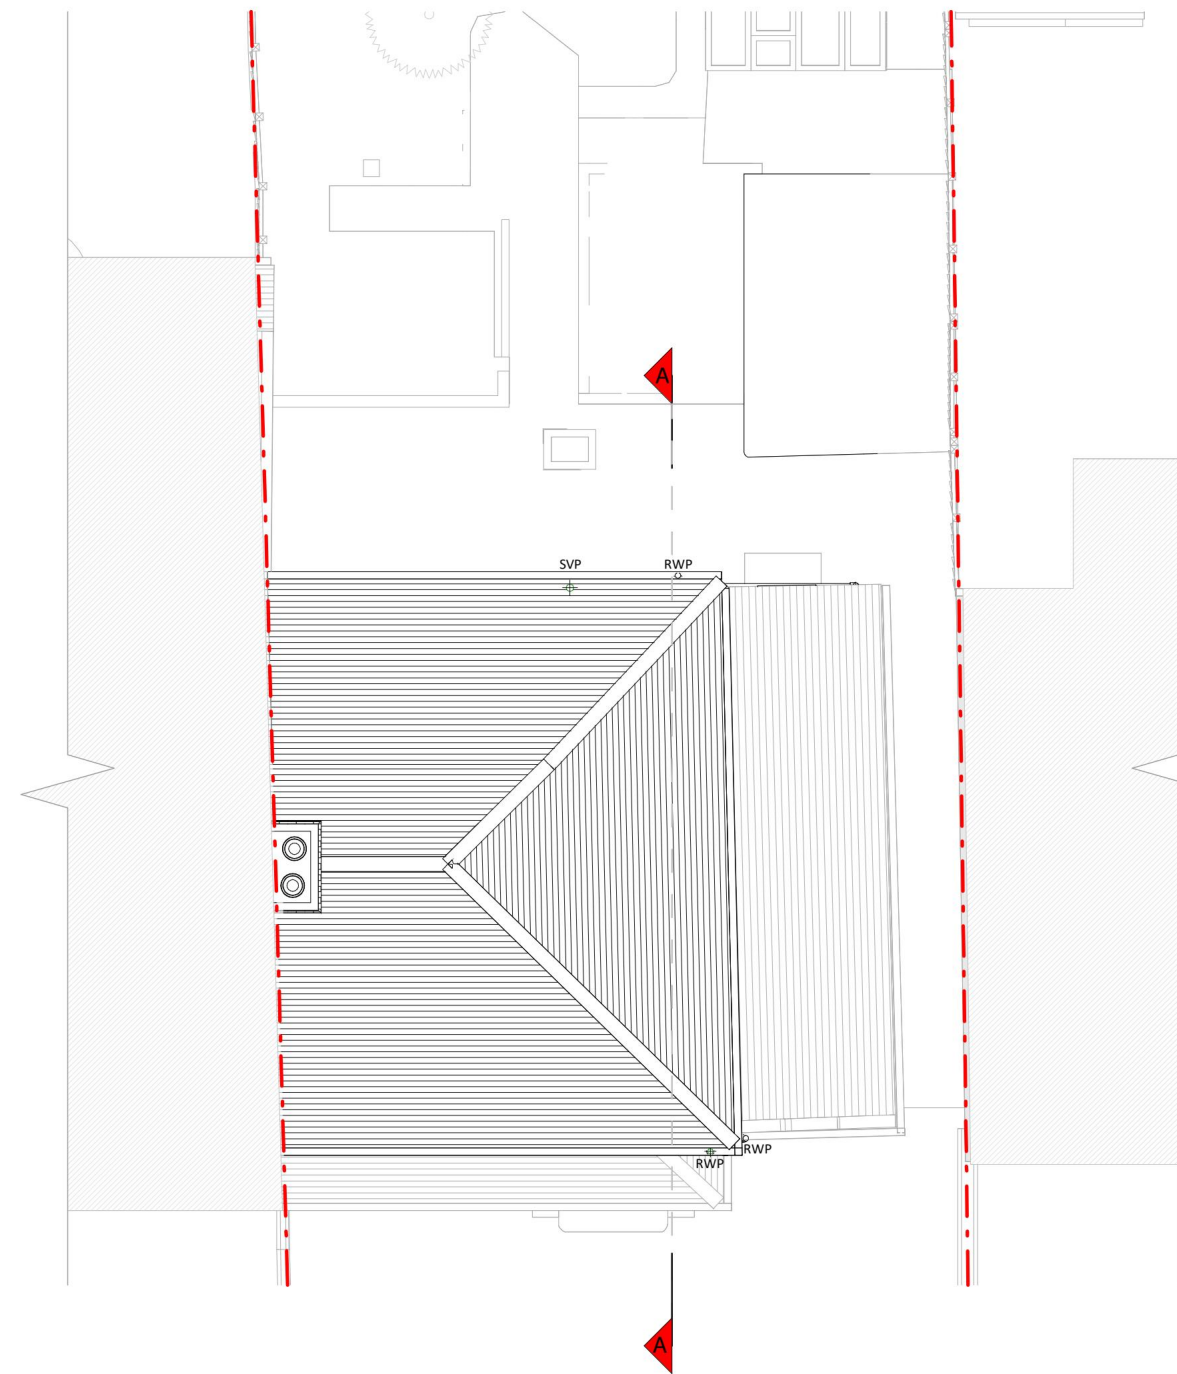


Roof Plan

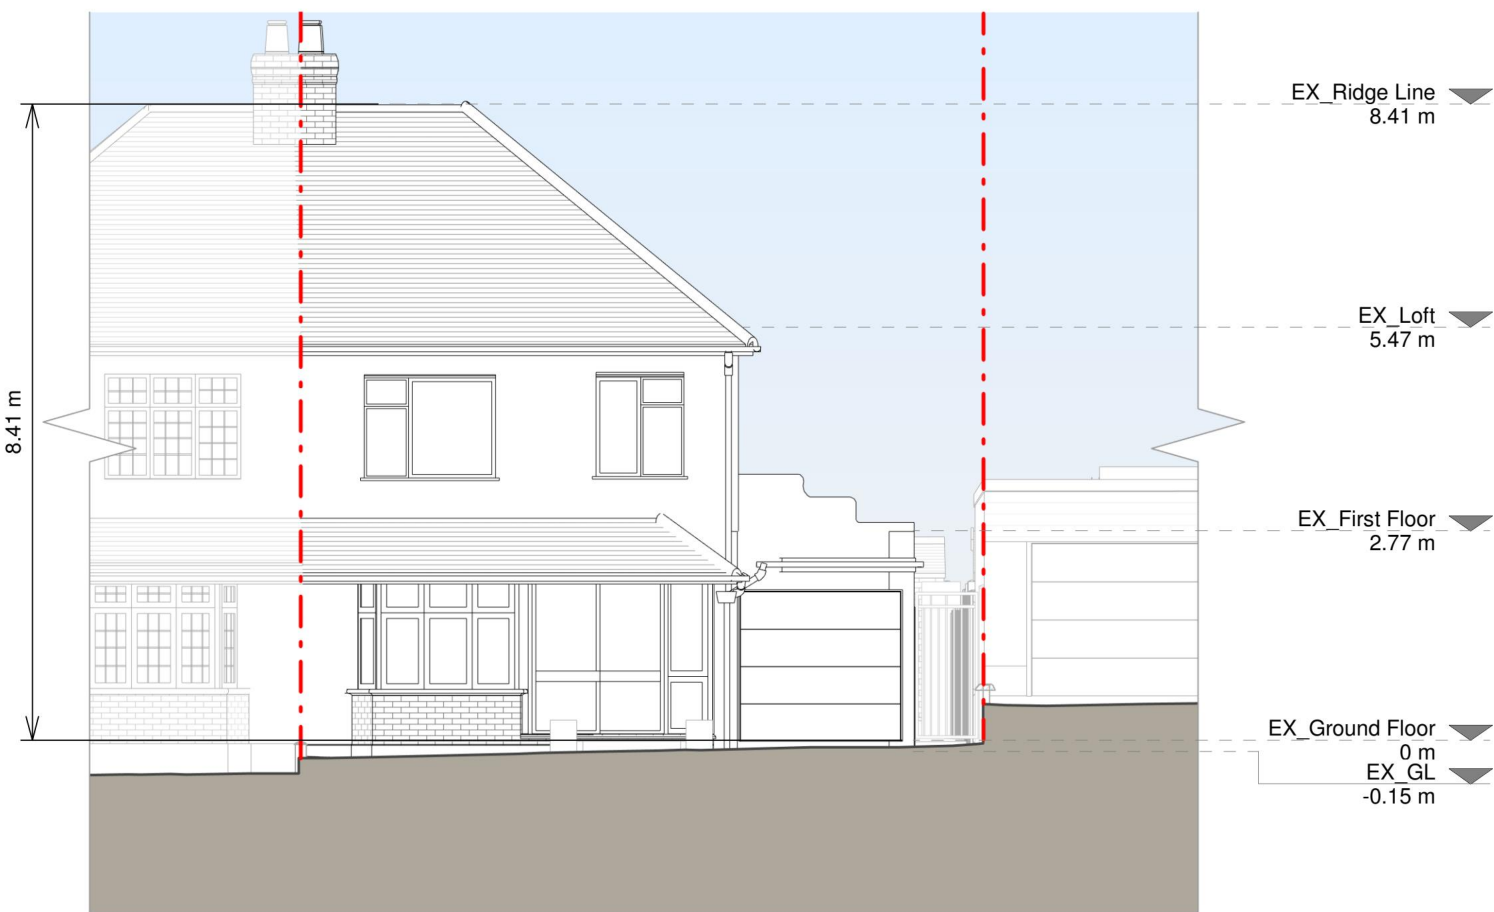

Front Elevation

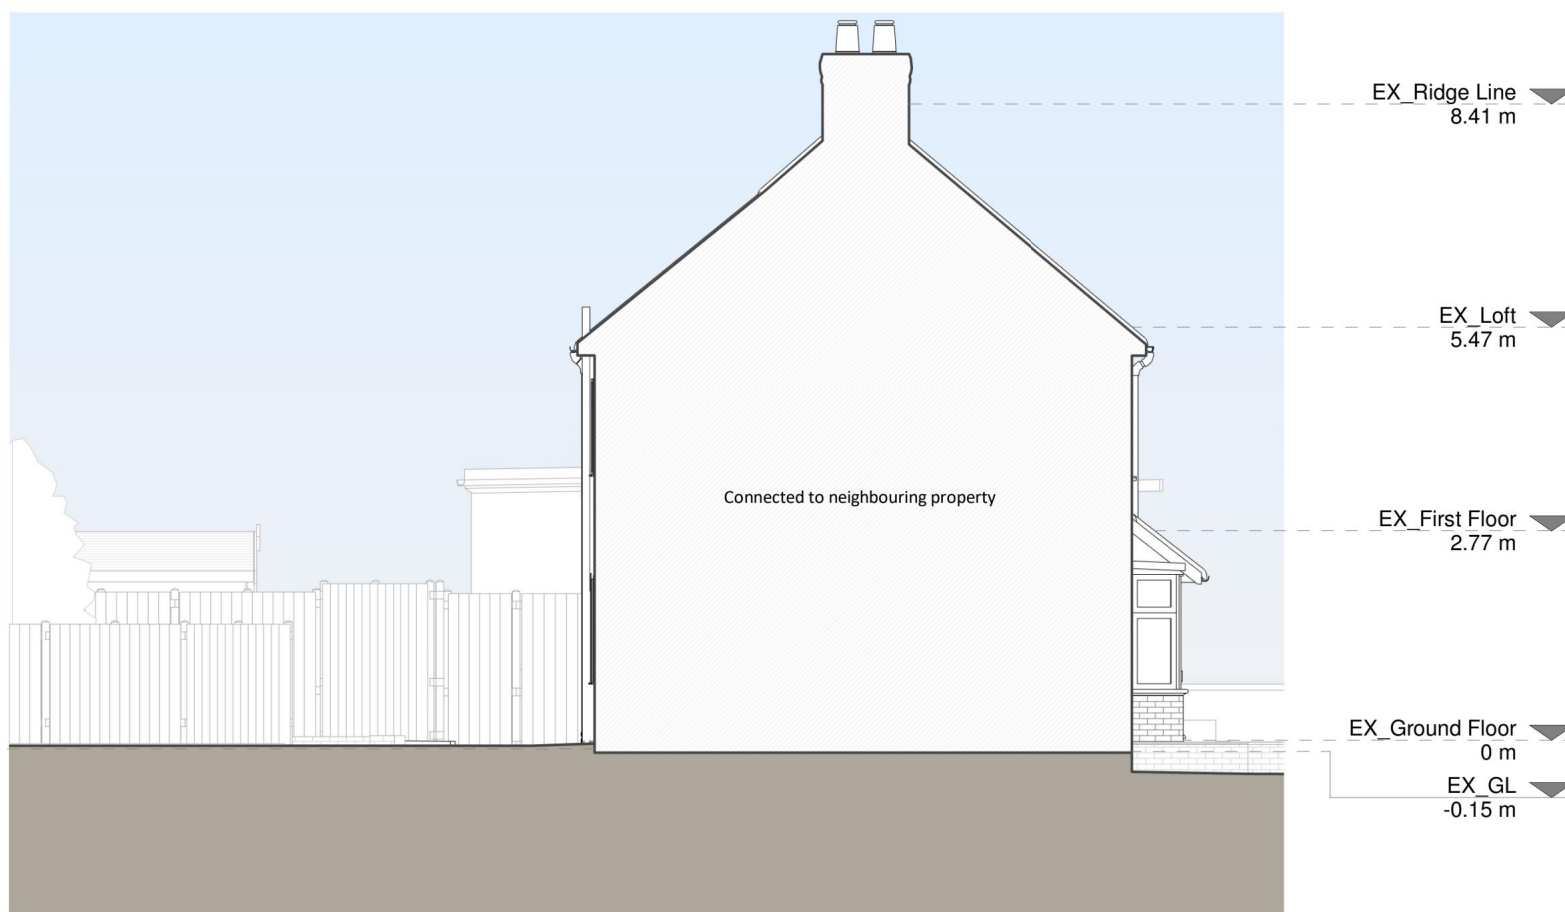


Left Side Elevation

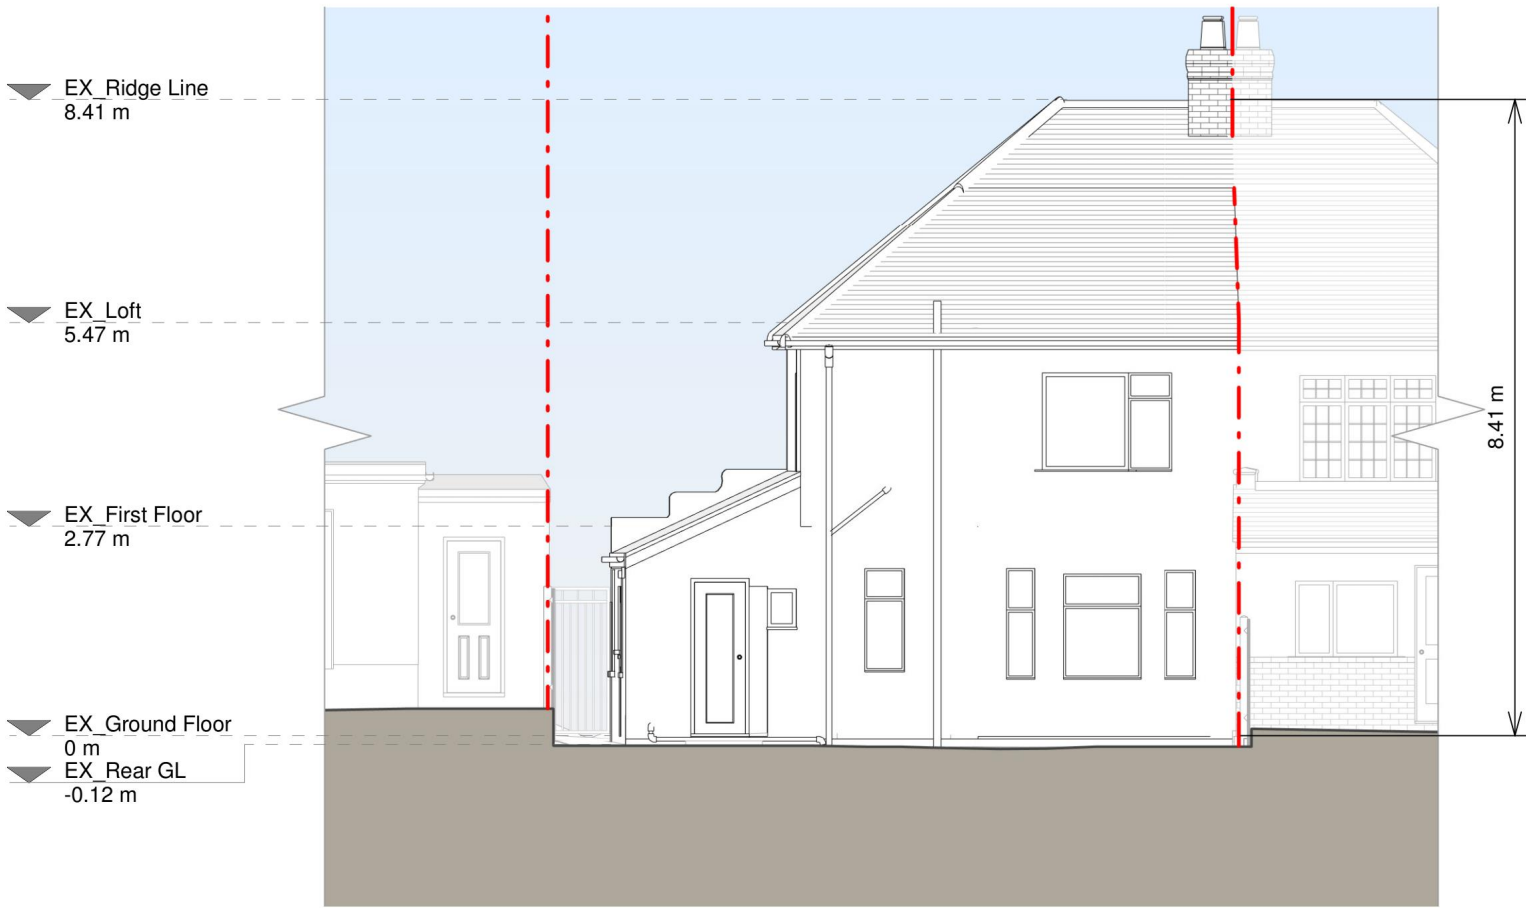

Rear Elevation



Right Side Elevation

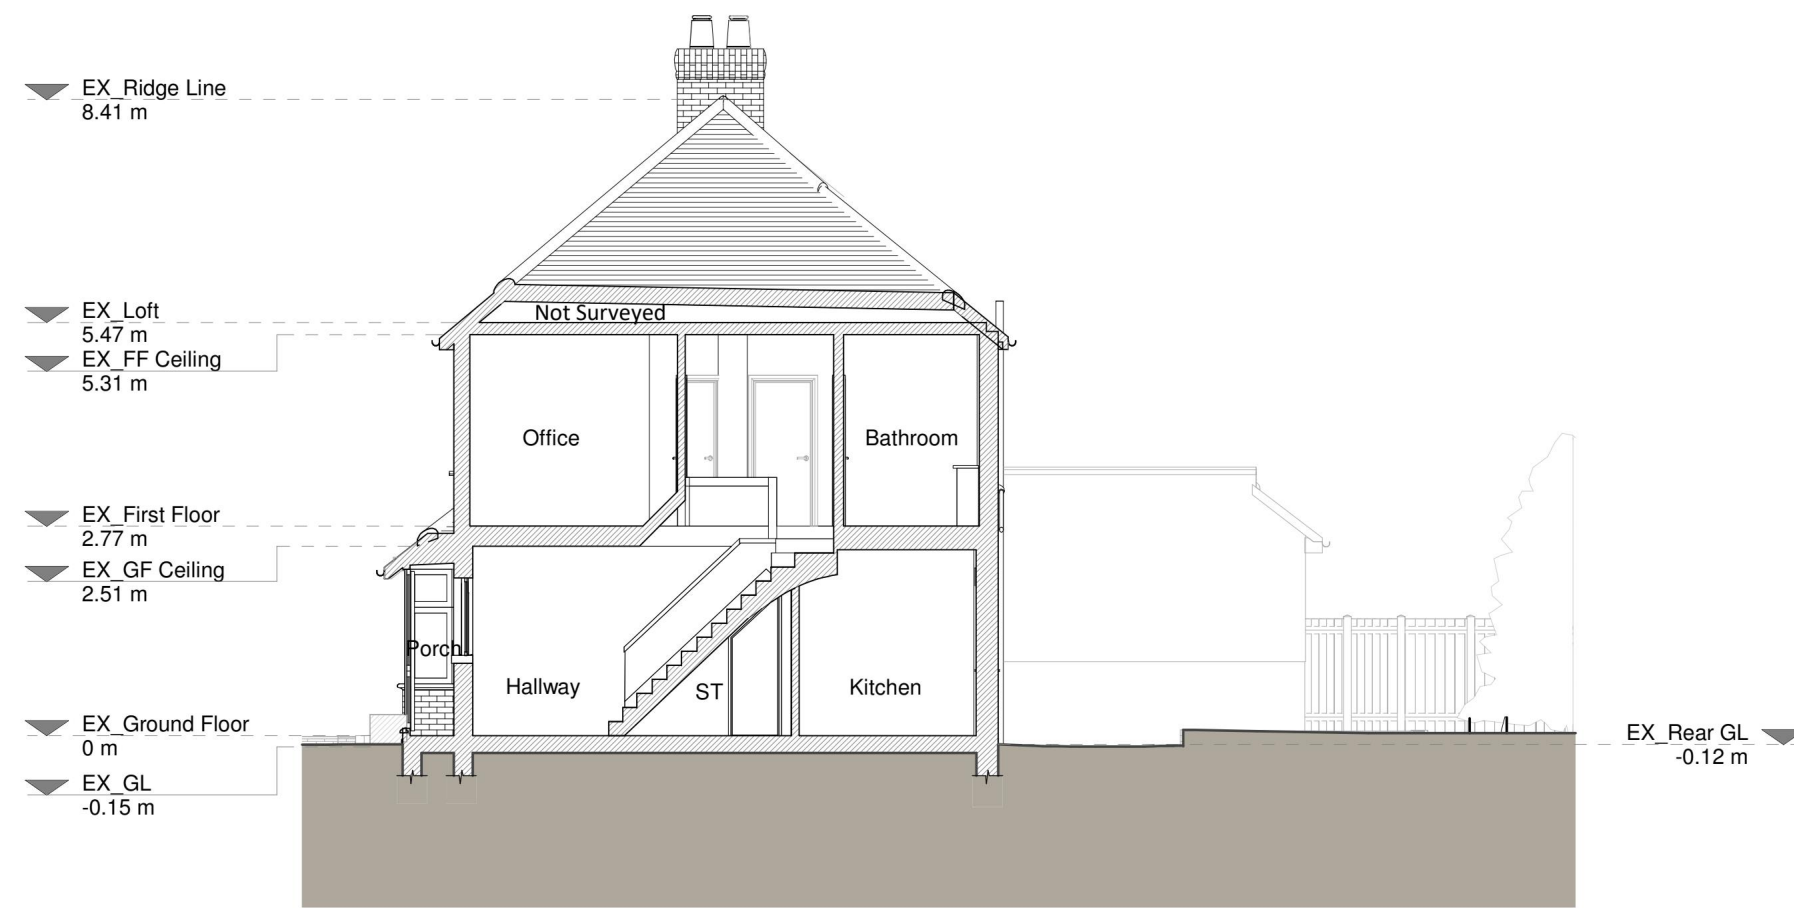

Section A - A

Copyright in the design and this drawing is the property of RESI. Reproduction in whole or in part is prohibited without written consent of RESI. This drawing must be read in conjunction with all other relevant documentation and drawings.

RESI accepts no liability for any expense, loss or damage of whatsoever nature and however arising from any variation which has not been referred to them and their approval obtained.

Print out to actual scale. Do not scale, except unless for Planning purposes. All dimensions to be cross checked on site prior to construction and completion. Any discrepancies to be reported to RESI immediately.

Exterior Materials

Brickwork / Walls - Pebbledash render, red bricks

Pitched roof - Concrete tiles

Windows - White uPVC framed windows and timber framed windows

Doors - Aluminium framed doors, timber framed doors

RWPs / Gutters / Fascia's - White uPVC downpipes, gutters and fascia boards

KEY

Existing walls - - - Boundary line

Existing furniture - - - Level line

1.5m head height - - - 1.5m head height

1.8m head height - - - 1.8m head height

Revision		
Rev	Notes	Date
A	Planning Issue	16/05/2024

RESI
Grow your home

Job Title
Proposed two storey wrap-around, front extensions, internal alterations and all associated works at 27 Woodstock Avenue, Romford, RM3 9NF







Drawing Status
Planning Drawings

Client
Clive Lewis

Drawing Title
Existing Drawings

Scale 1:100 @ A1	Drawn PS
Date Nov 2023	Checked UK
Drawing No. B199311-1100	Rev A



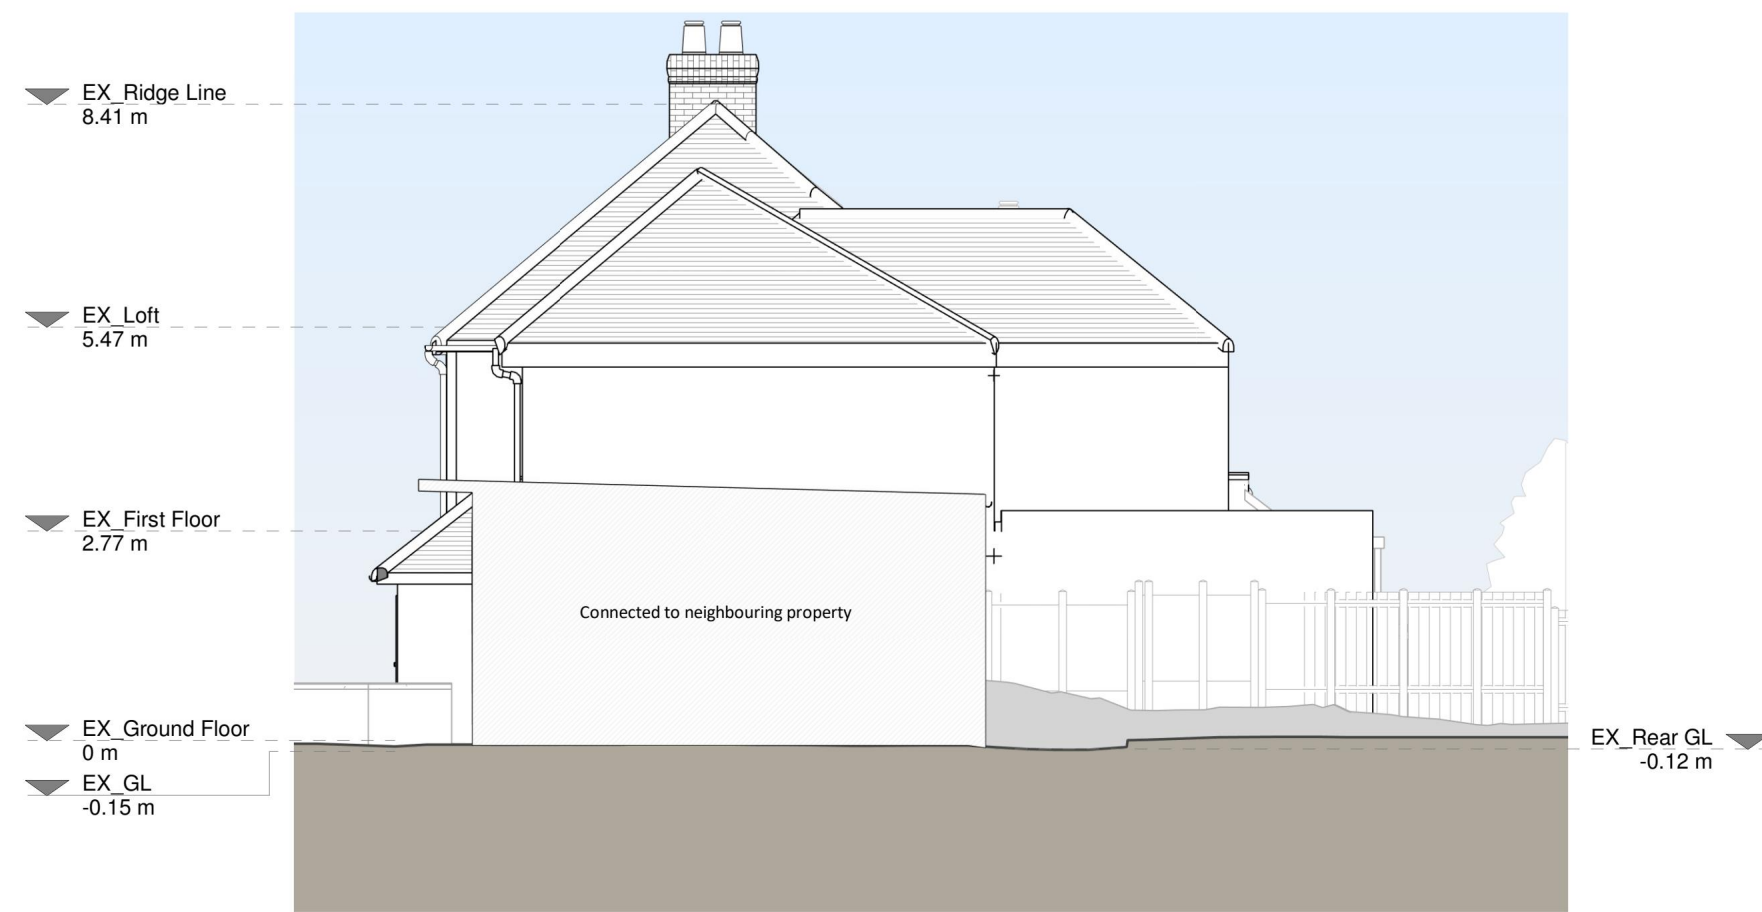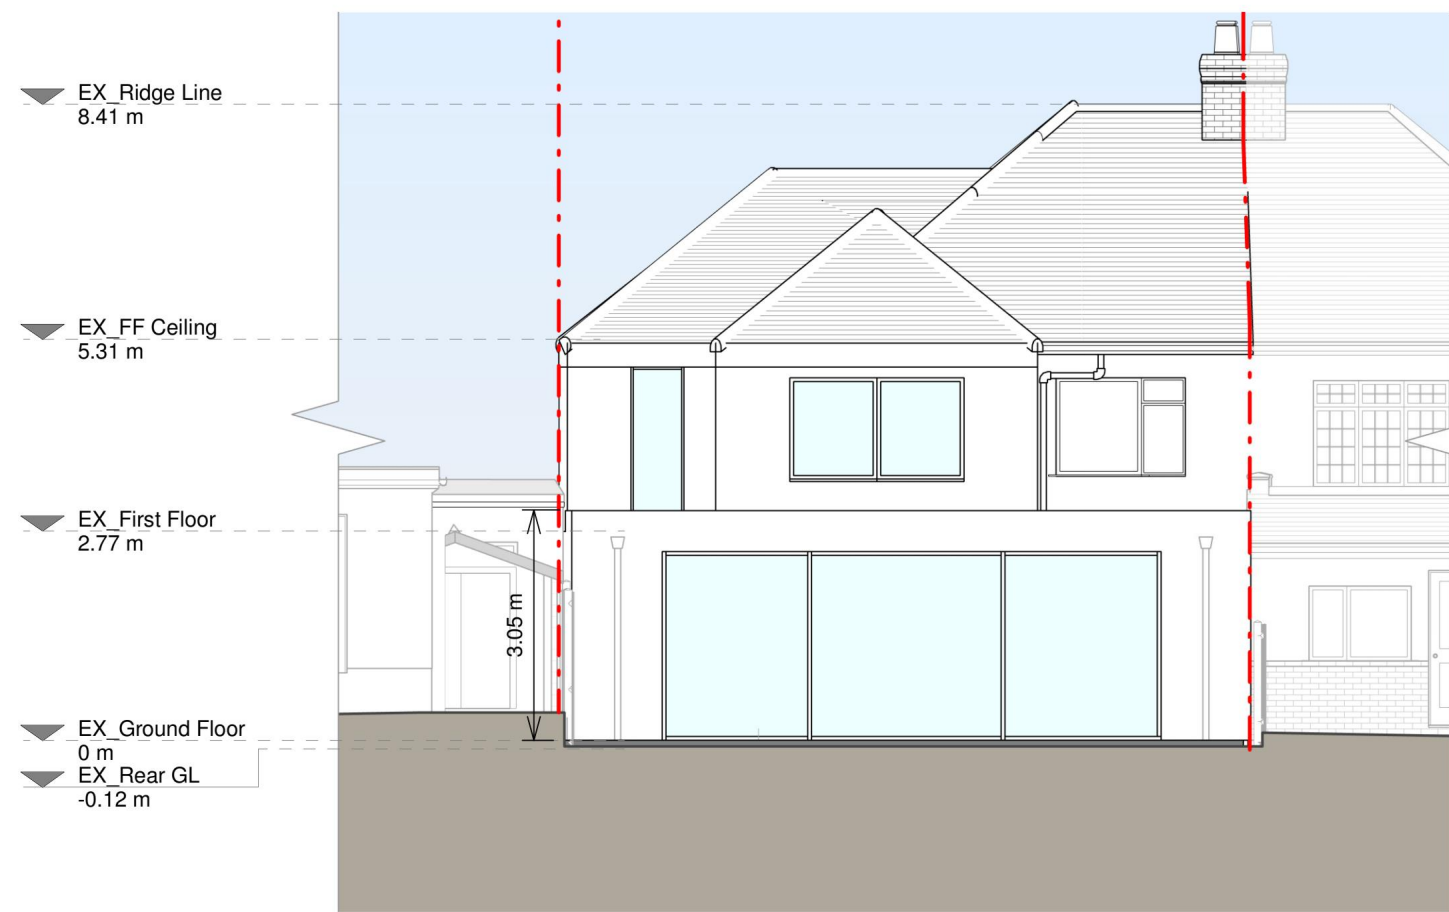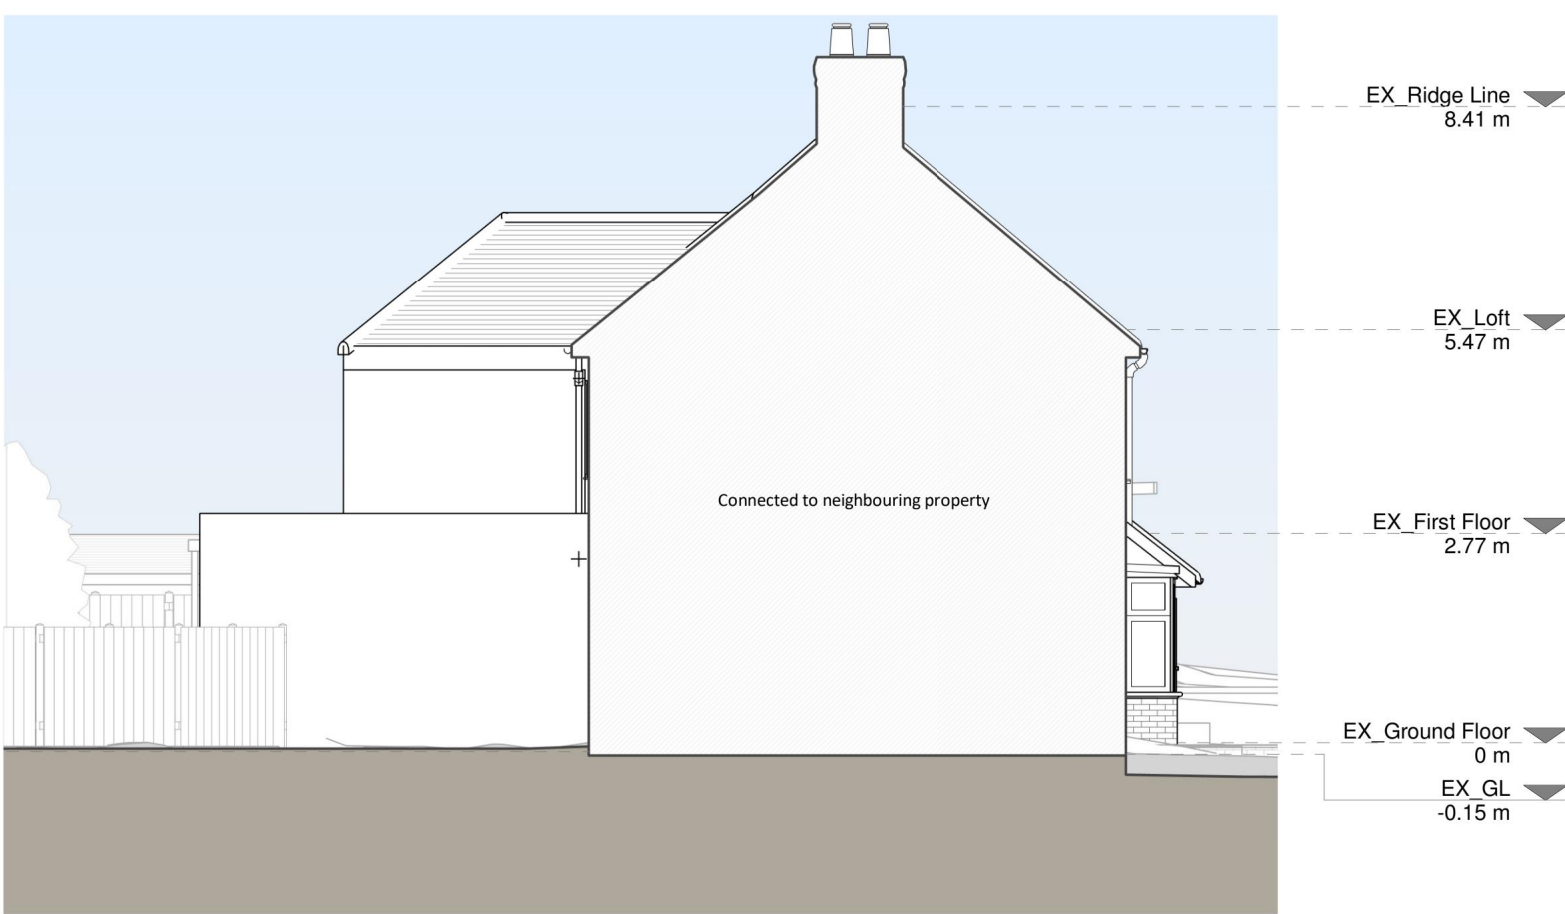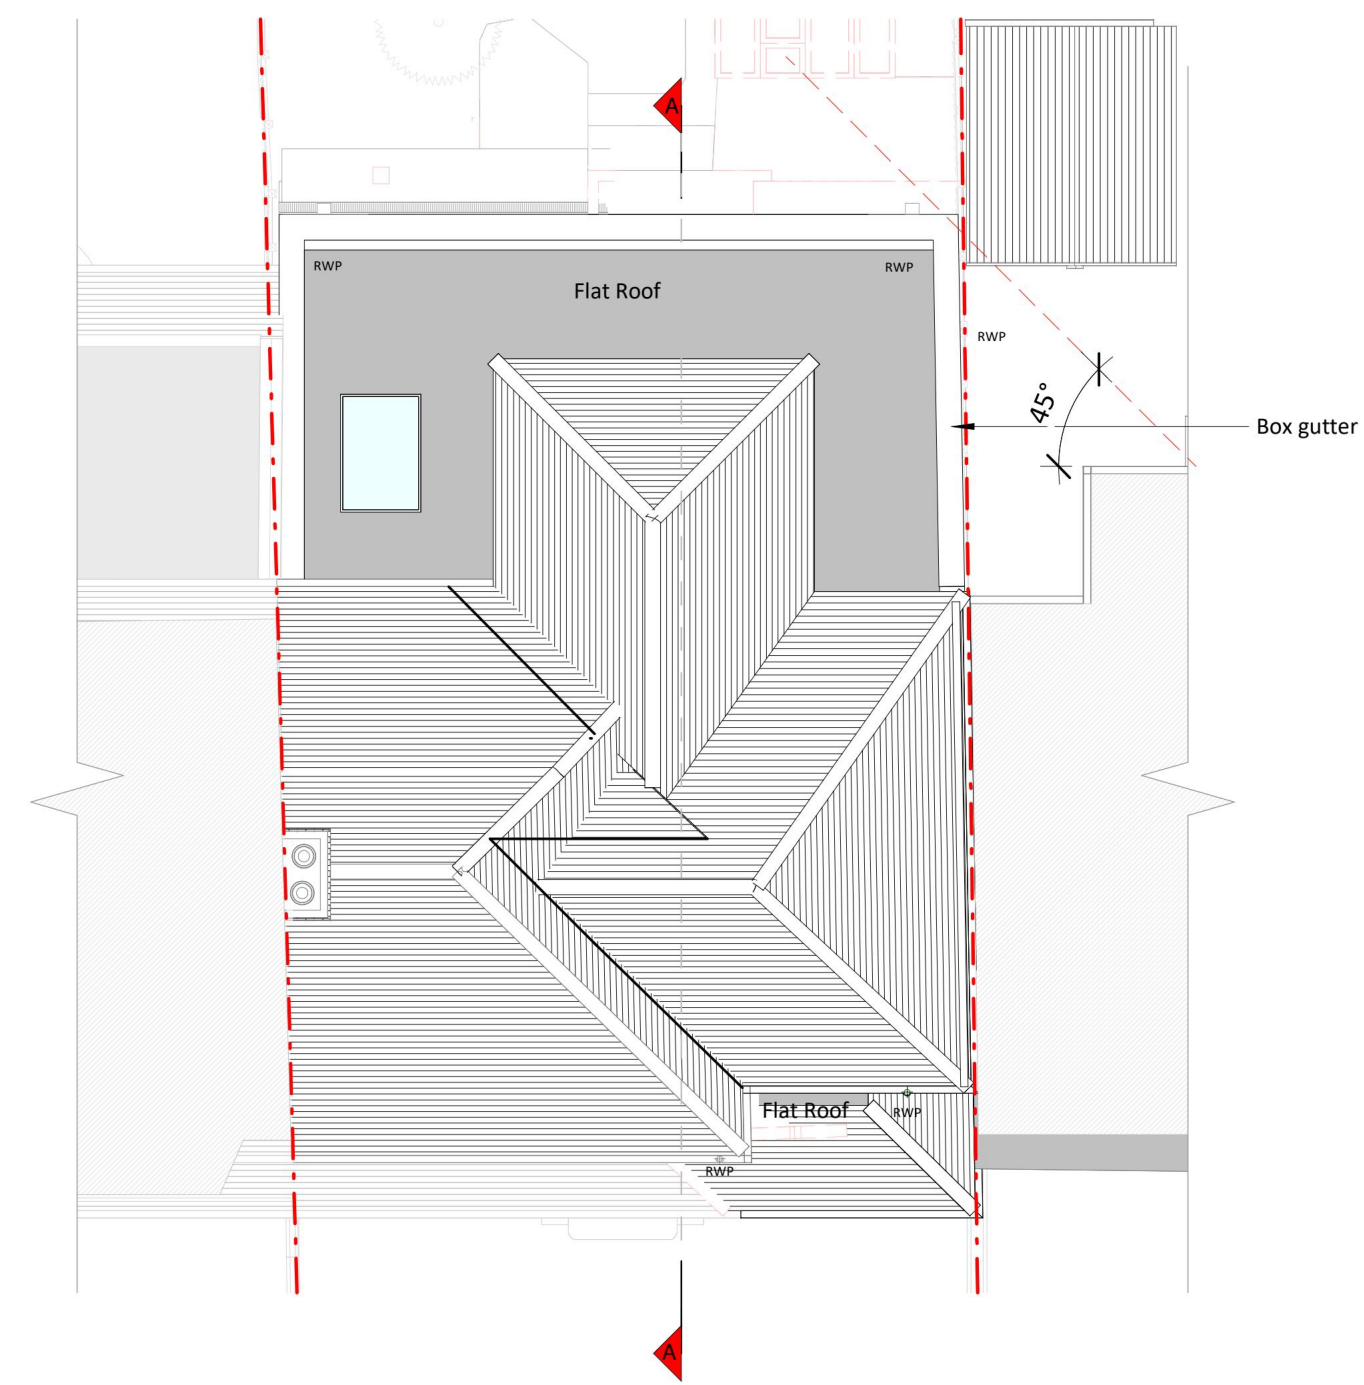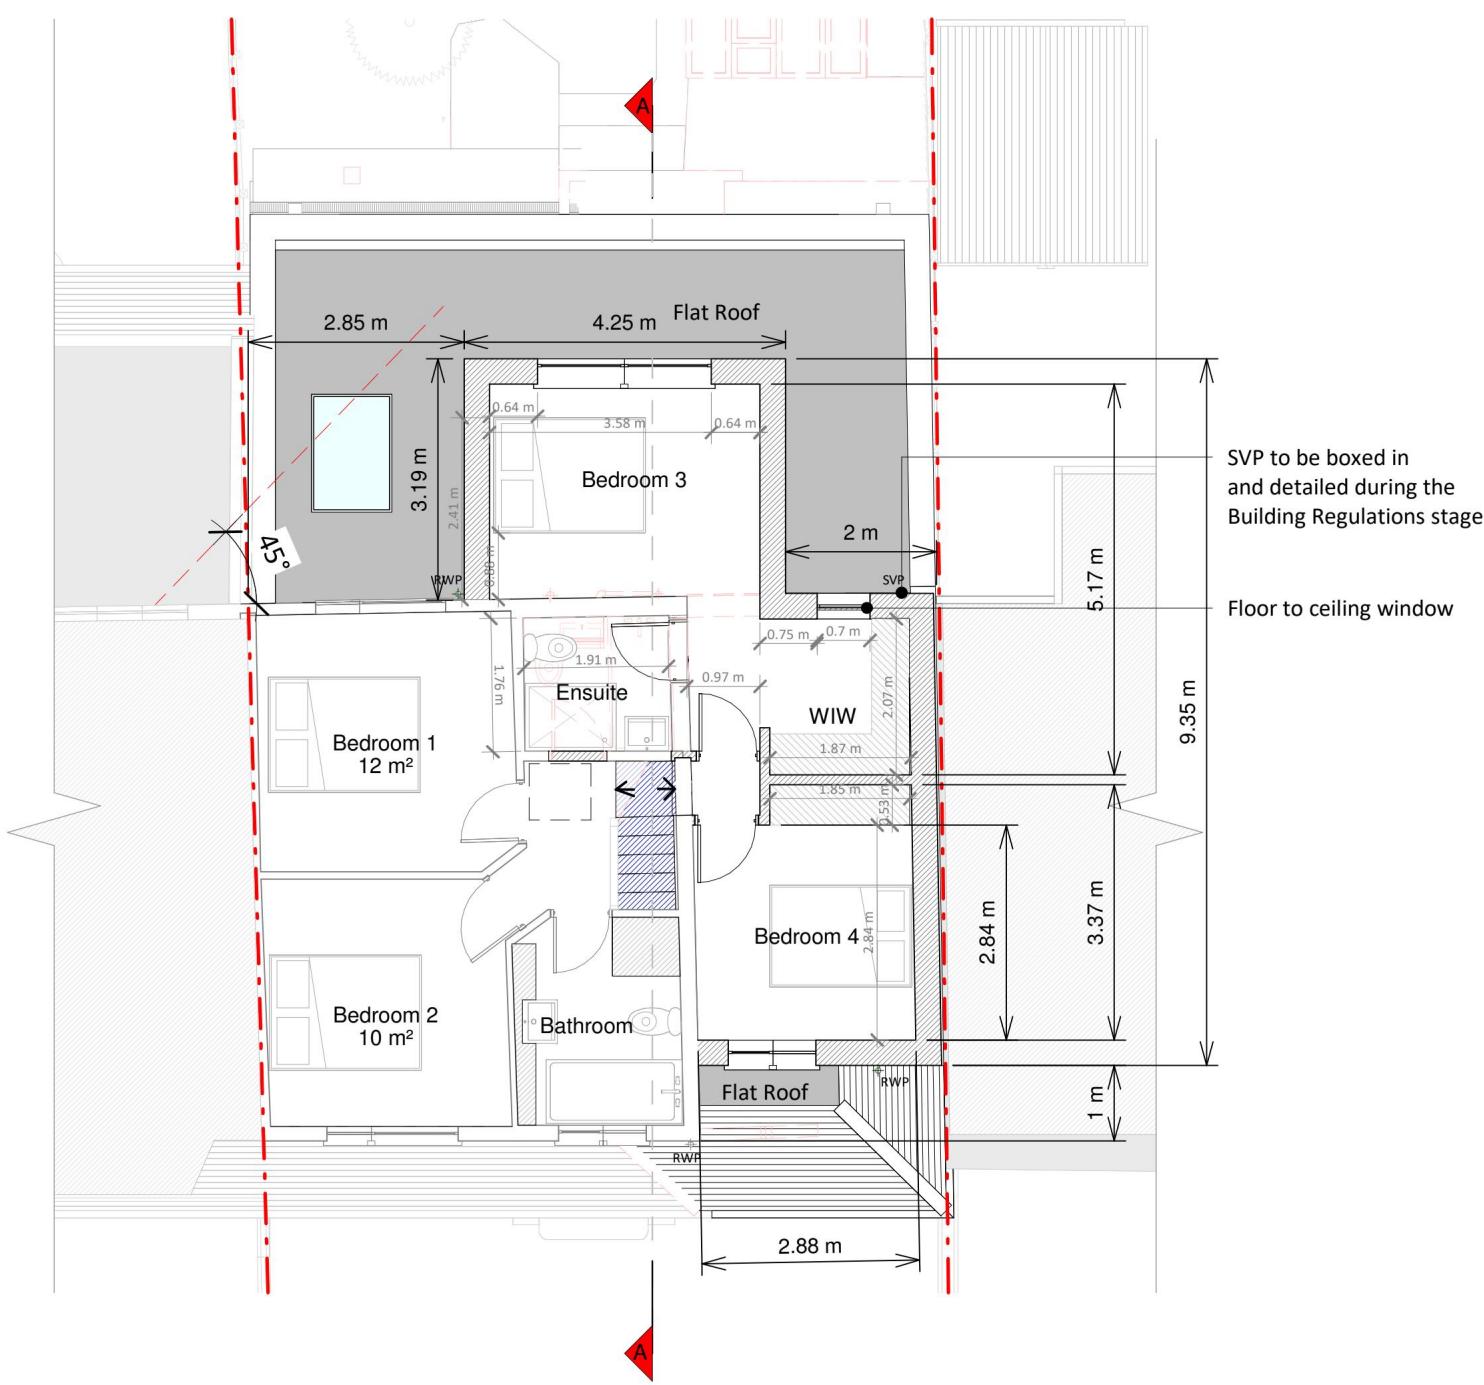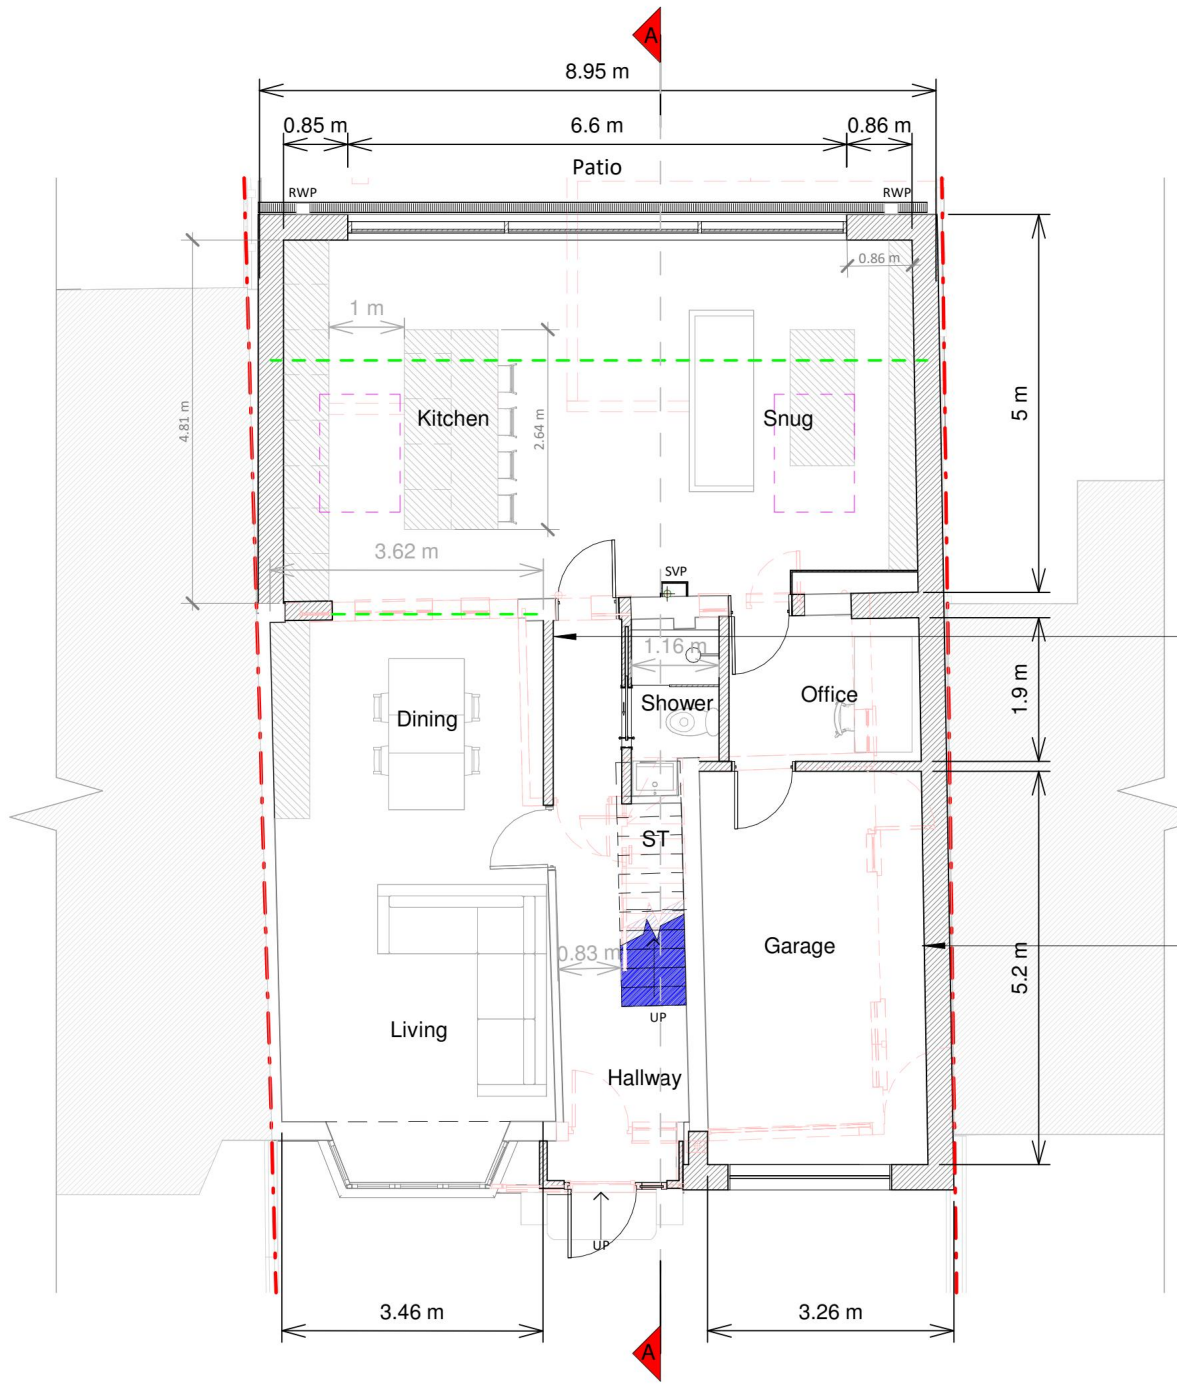

Proposed Materials:

Brickwork / Walls - White render and red brick walls

Pitched roof - Concrete tiles to match existing

Flat roof - Fibreglass

Windows - White uPVC framed windows to match existing, aluminium framed windows and rooflights

Doors - Aluminium framed doors

RWPs / Gutters / Fascia - White uPVC

Downpipes, gutters and fascia boards to match existing

KEY

Existing walls - Boundary line

Existing furniture - Level line

1.5m head height

1.8m head height

Revision		
Rev	Notes	Date
A	Planning Issue	16/05/2024

RESI
Grow your home

Job Title
Proposed two storey wrap-around, front extensions, internal alterations and all associated works at 27 Woodstock Avenue, Romford, RM3 9NF

Drawing Status
Planning Drawings

Client
Clive Lewis

Drawing Title
Proposed Drawings

Scale
1:100 @ A1


Date
May 2024

Drawing No.
B199311-3100

Drawn
PS

Checked
UK

Rev
A

 

Copyright in the design and this drawing is the property of RESI. Reproduction in whole or in part is forbidden without written sanction of RESI. This drawing must be read in conjunction with all other relevant documentation and drawings.


RESI accepts no liability for any expense, loss or damage of whatsoever nature and however arising from any variation which has not been referred to them and their approval obtained.

Print out to actual scale. Do not scale, except unless for Planning purposes. All dimensions to be cross-checked on-site prior to manufacture and construction. Any discrepancies to be reported to RESI immediately.

NOTES

KEY

Neighbouring context Boundary line

 

Revision

Rev	Notes	Date
A	Planning Issue	16/05/2024




Job Title
Proposed two storey wrap-around, front extensions, internal alterations and all associated works at 27 Woodstock Avenue, Romford, RM3 9NF

Drawing Status
Planning Drawings


Client
Clive Lewis

Drawing Title
Block Plans

Scale 1 : 200 @ A3	Drawn PS
Date May 2024	Checked UK
Drawing No. B199311-3000	REV A

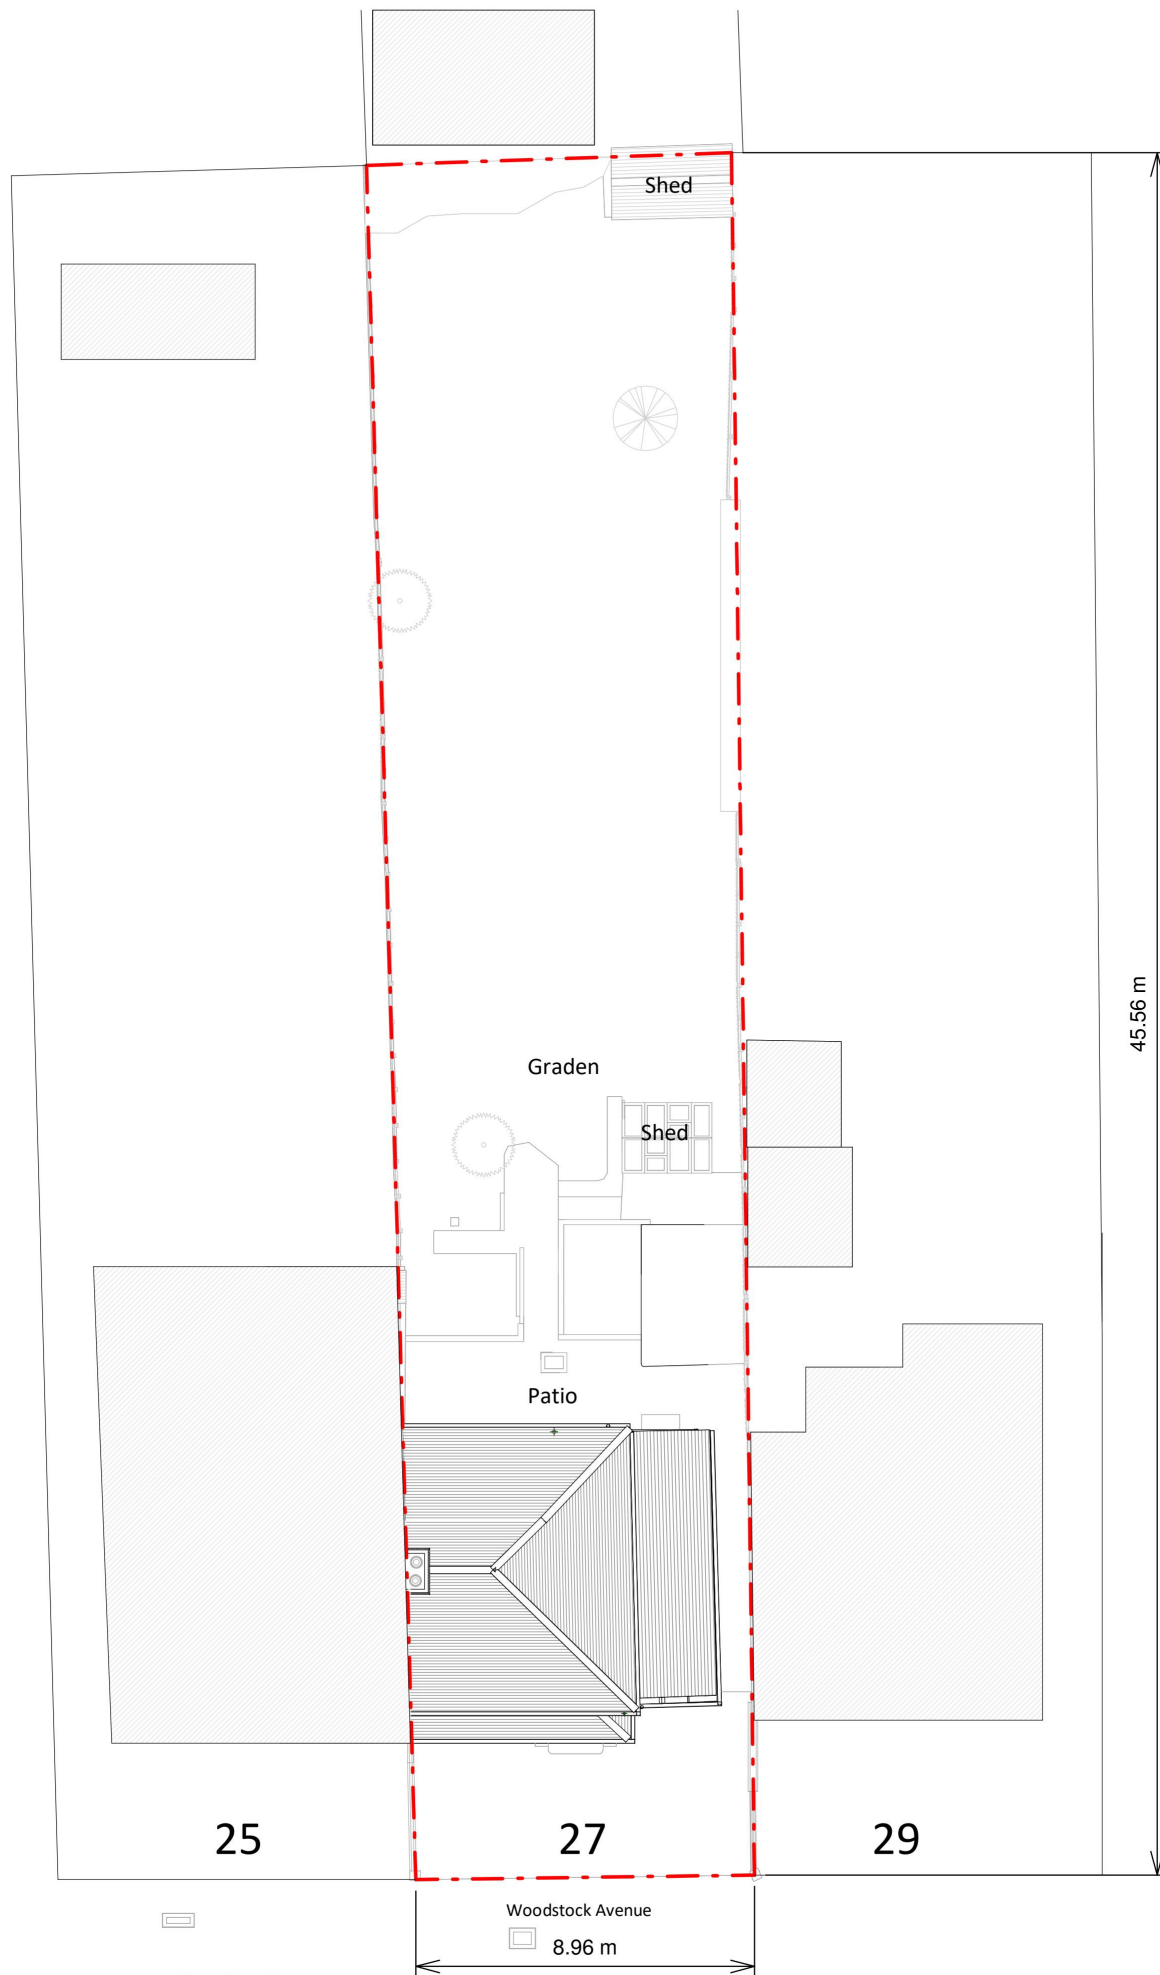

Existing Block Plan

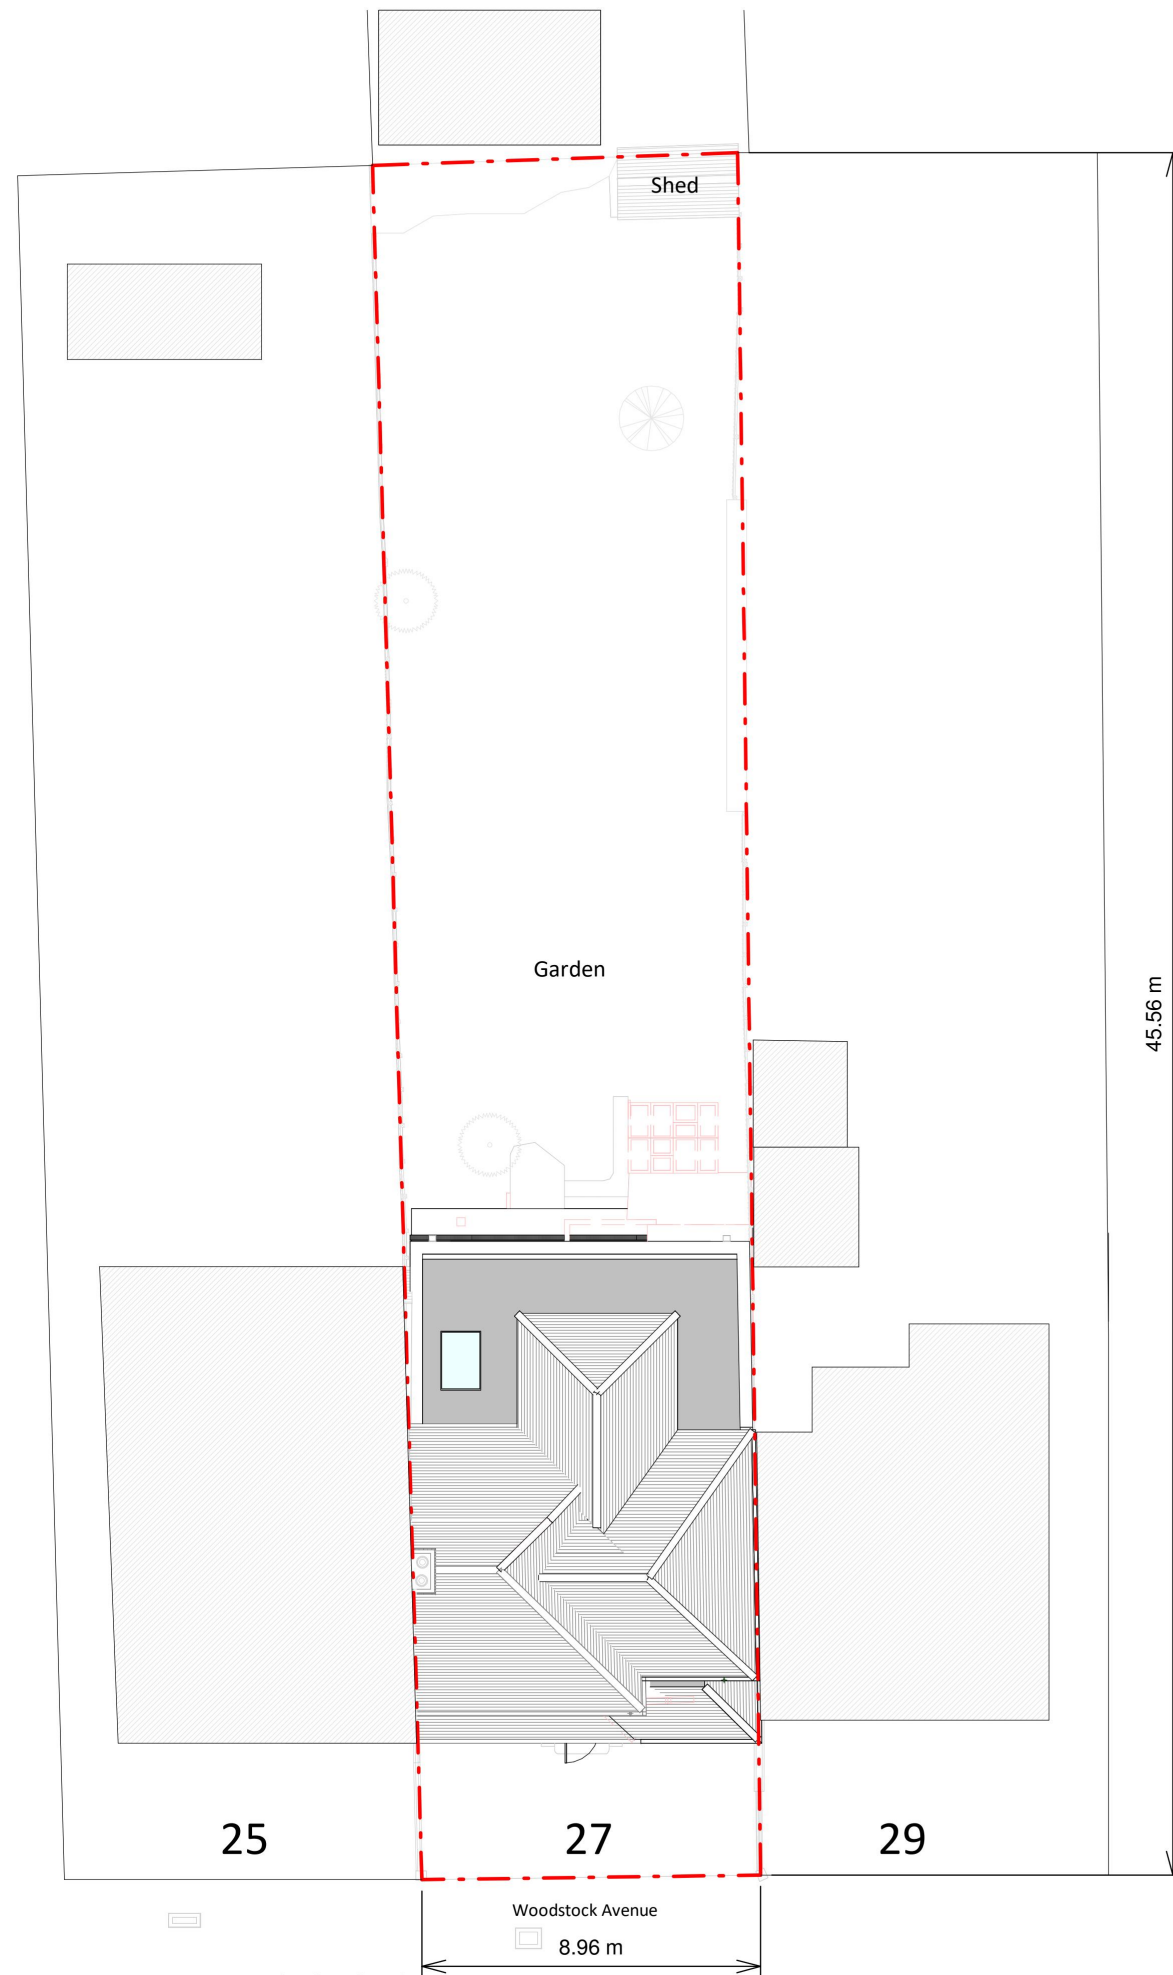

Proposed Block Plan

