

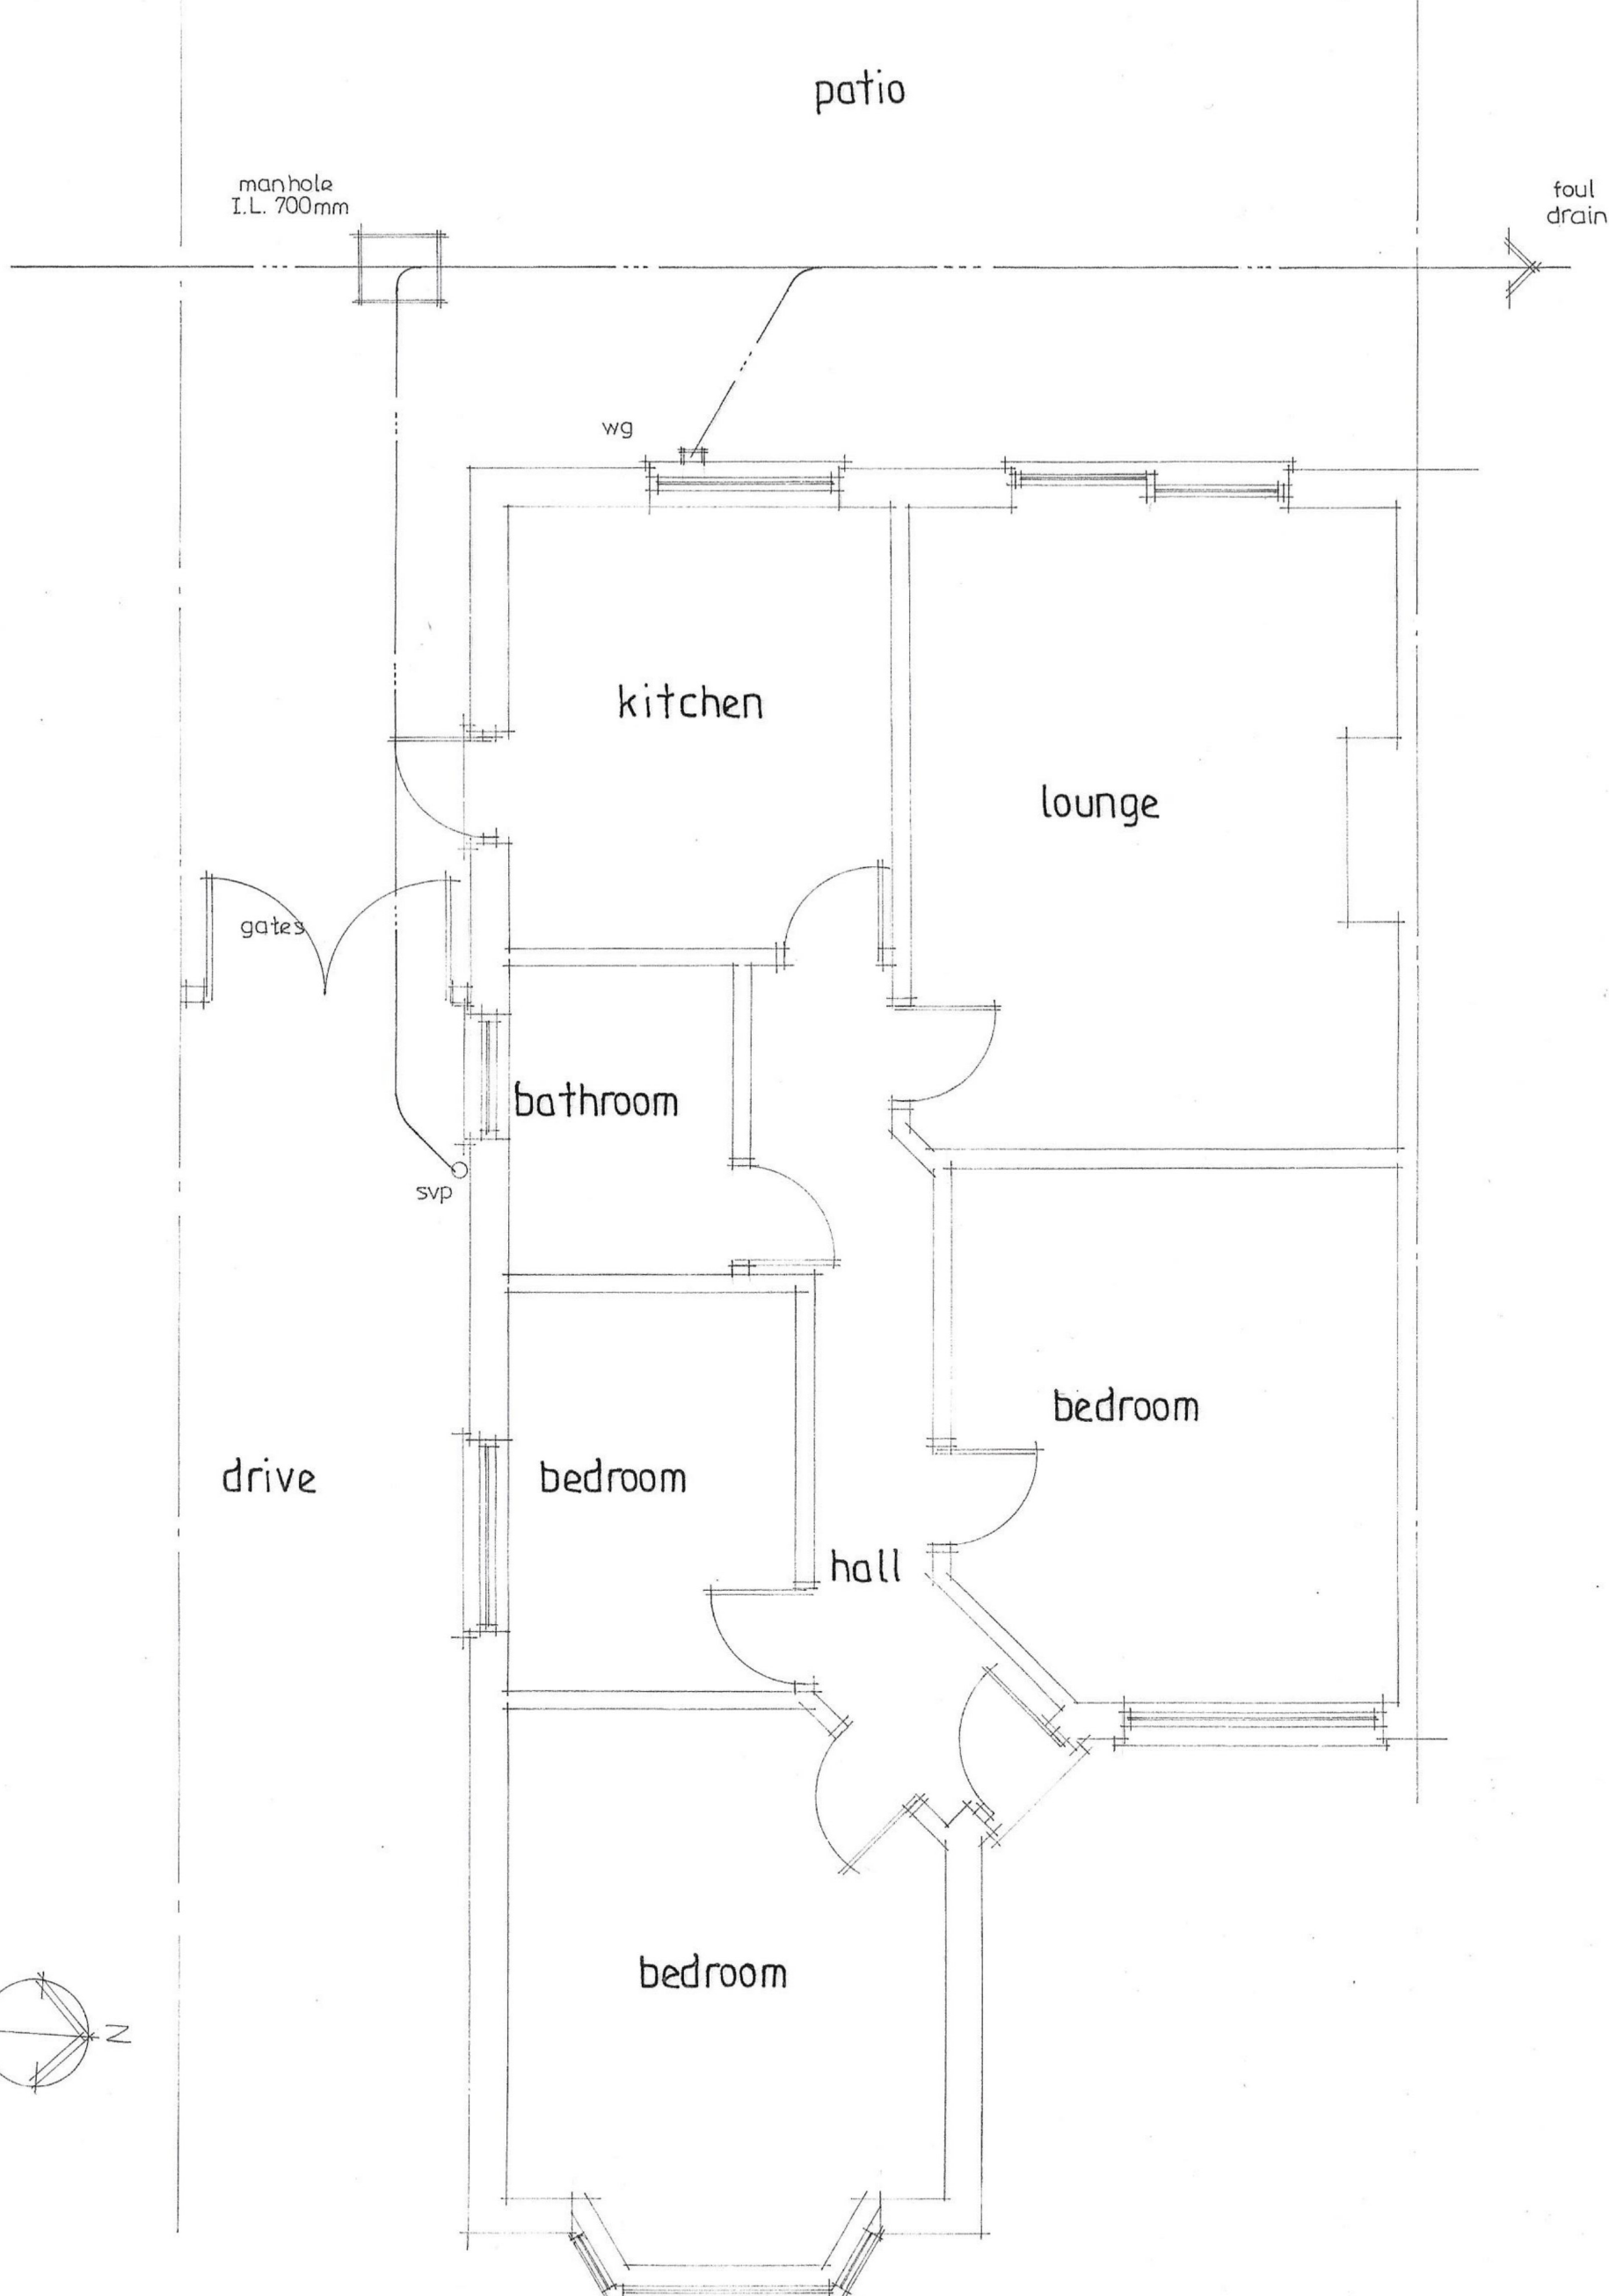
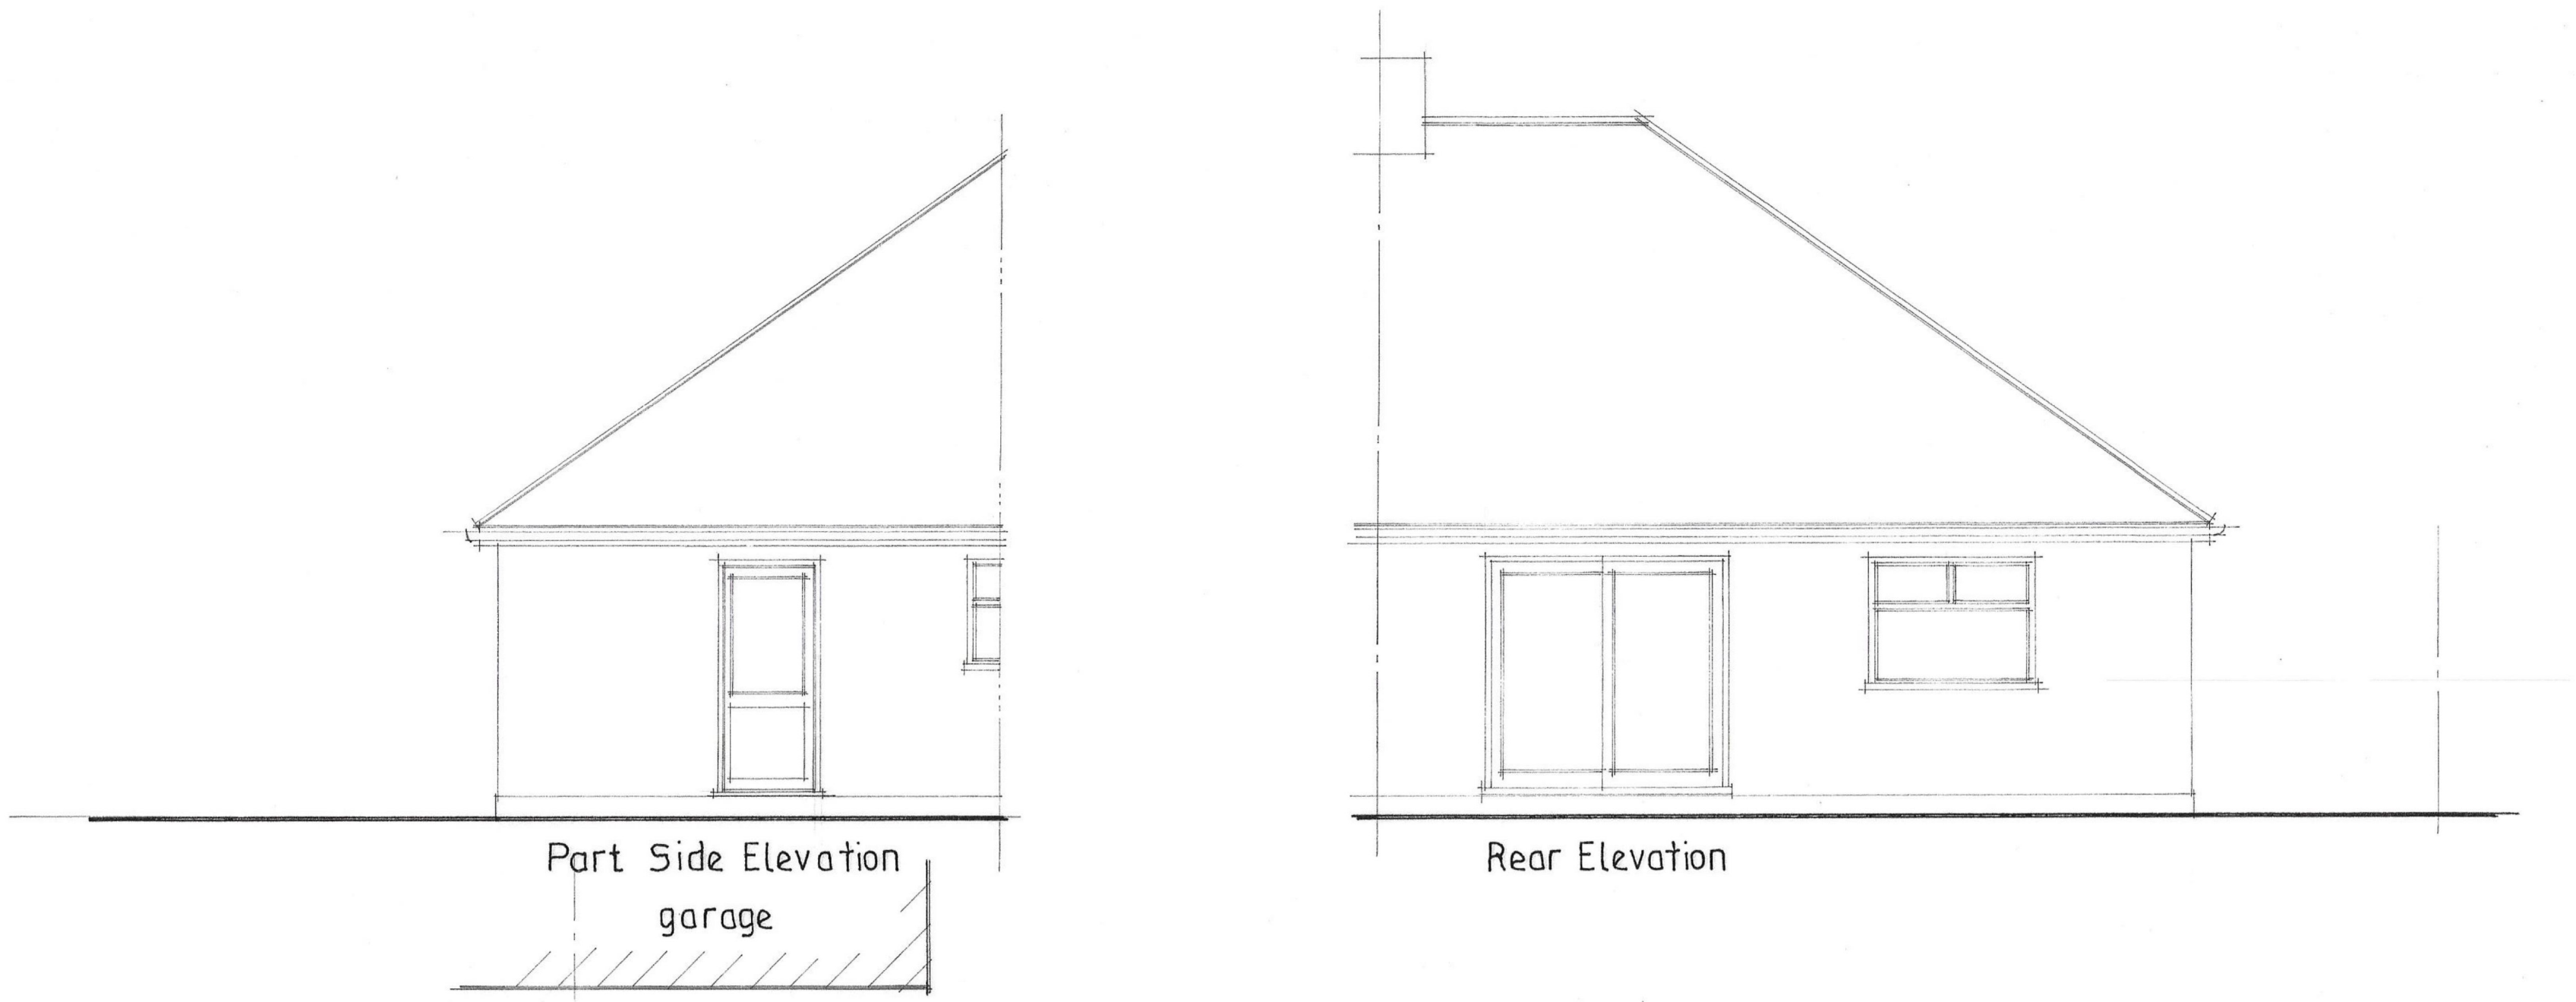


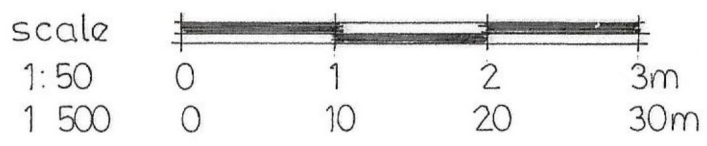


Ground Floor Plan

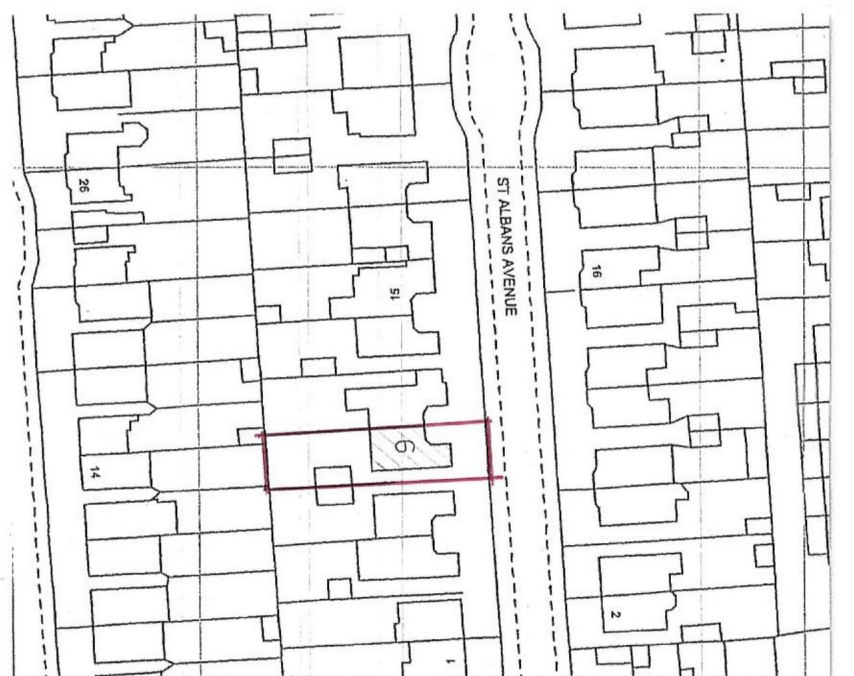

Location Plan 1:1250

to Lichfield Terrace

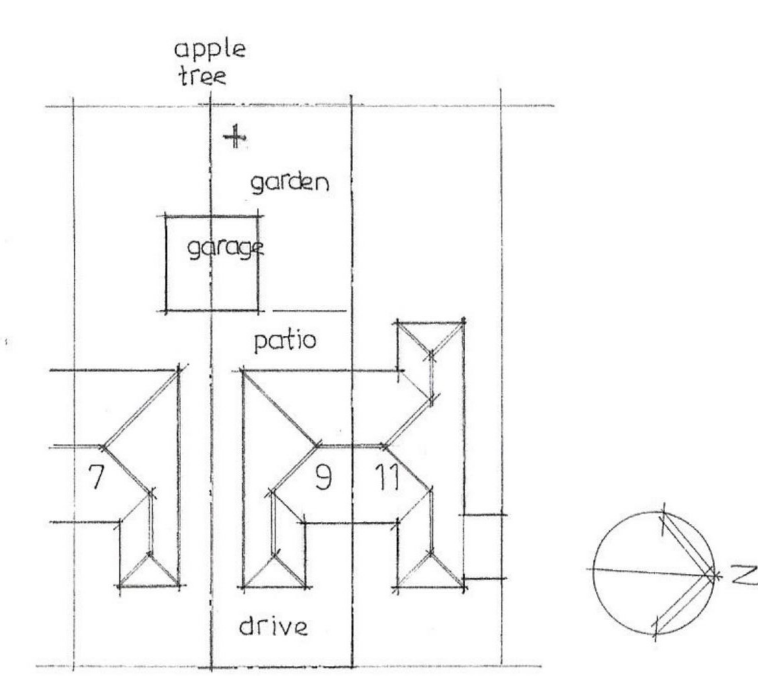

ST.ALBANS AVENUE

Site Plan 1:500

Dimensions: Do not scale from drawing. All dimensions and levels etc. shall be checked on site and all works carried out in accordance with the local authority approved drawing and specification. Any discrepancies to be reported immediately.

Contractor obligations: The whole of the works shall be carried out strictly in accordance with the contract documents specification and all prevailing building and planning regulations, acts and by-laws. British Standards approved codes of practice and in compliance with the regulations and acts of all public utilities, local authorities, health and safety regulations.

PLAN SERVICES
27, STATION ROAD,
WEST HORNDON,
BRENTWOOD, ESSEX,
CM13 3TL

TEL: 01708 227135

project
9 ST. ALBANS AVENUE ·
UPMINSTER · ESSEX ·

EXISTING PLAN & ELEVATIONS ·


date MAY 24

scale 1:50 A1 drg. no. 3676 · 01


scale
1:50 0 1 2 3m
1:500 0 10 20 30m



proposed extension
3000

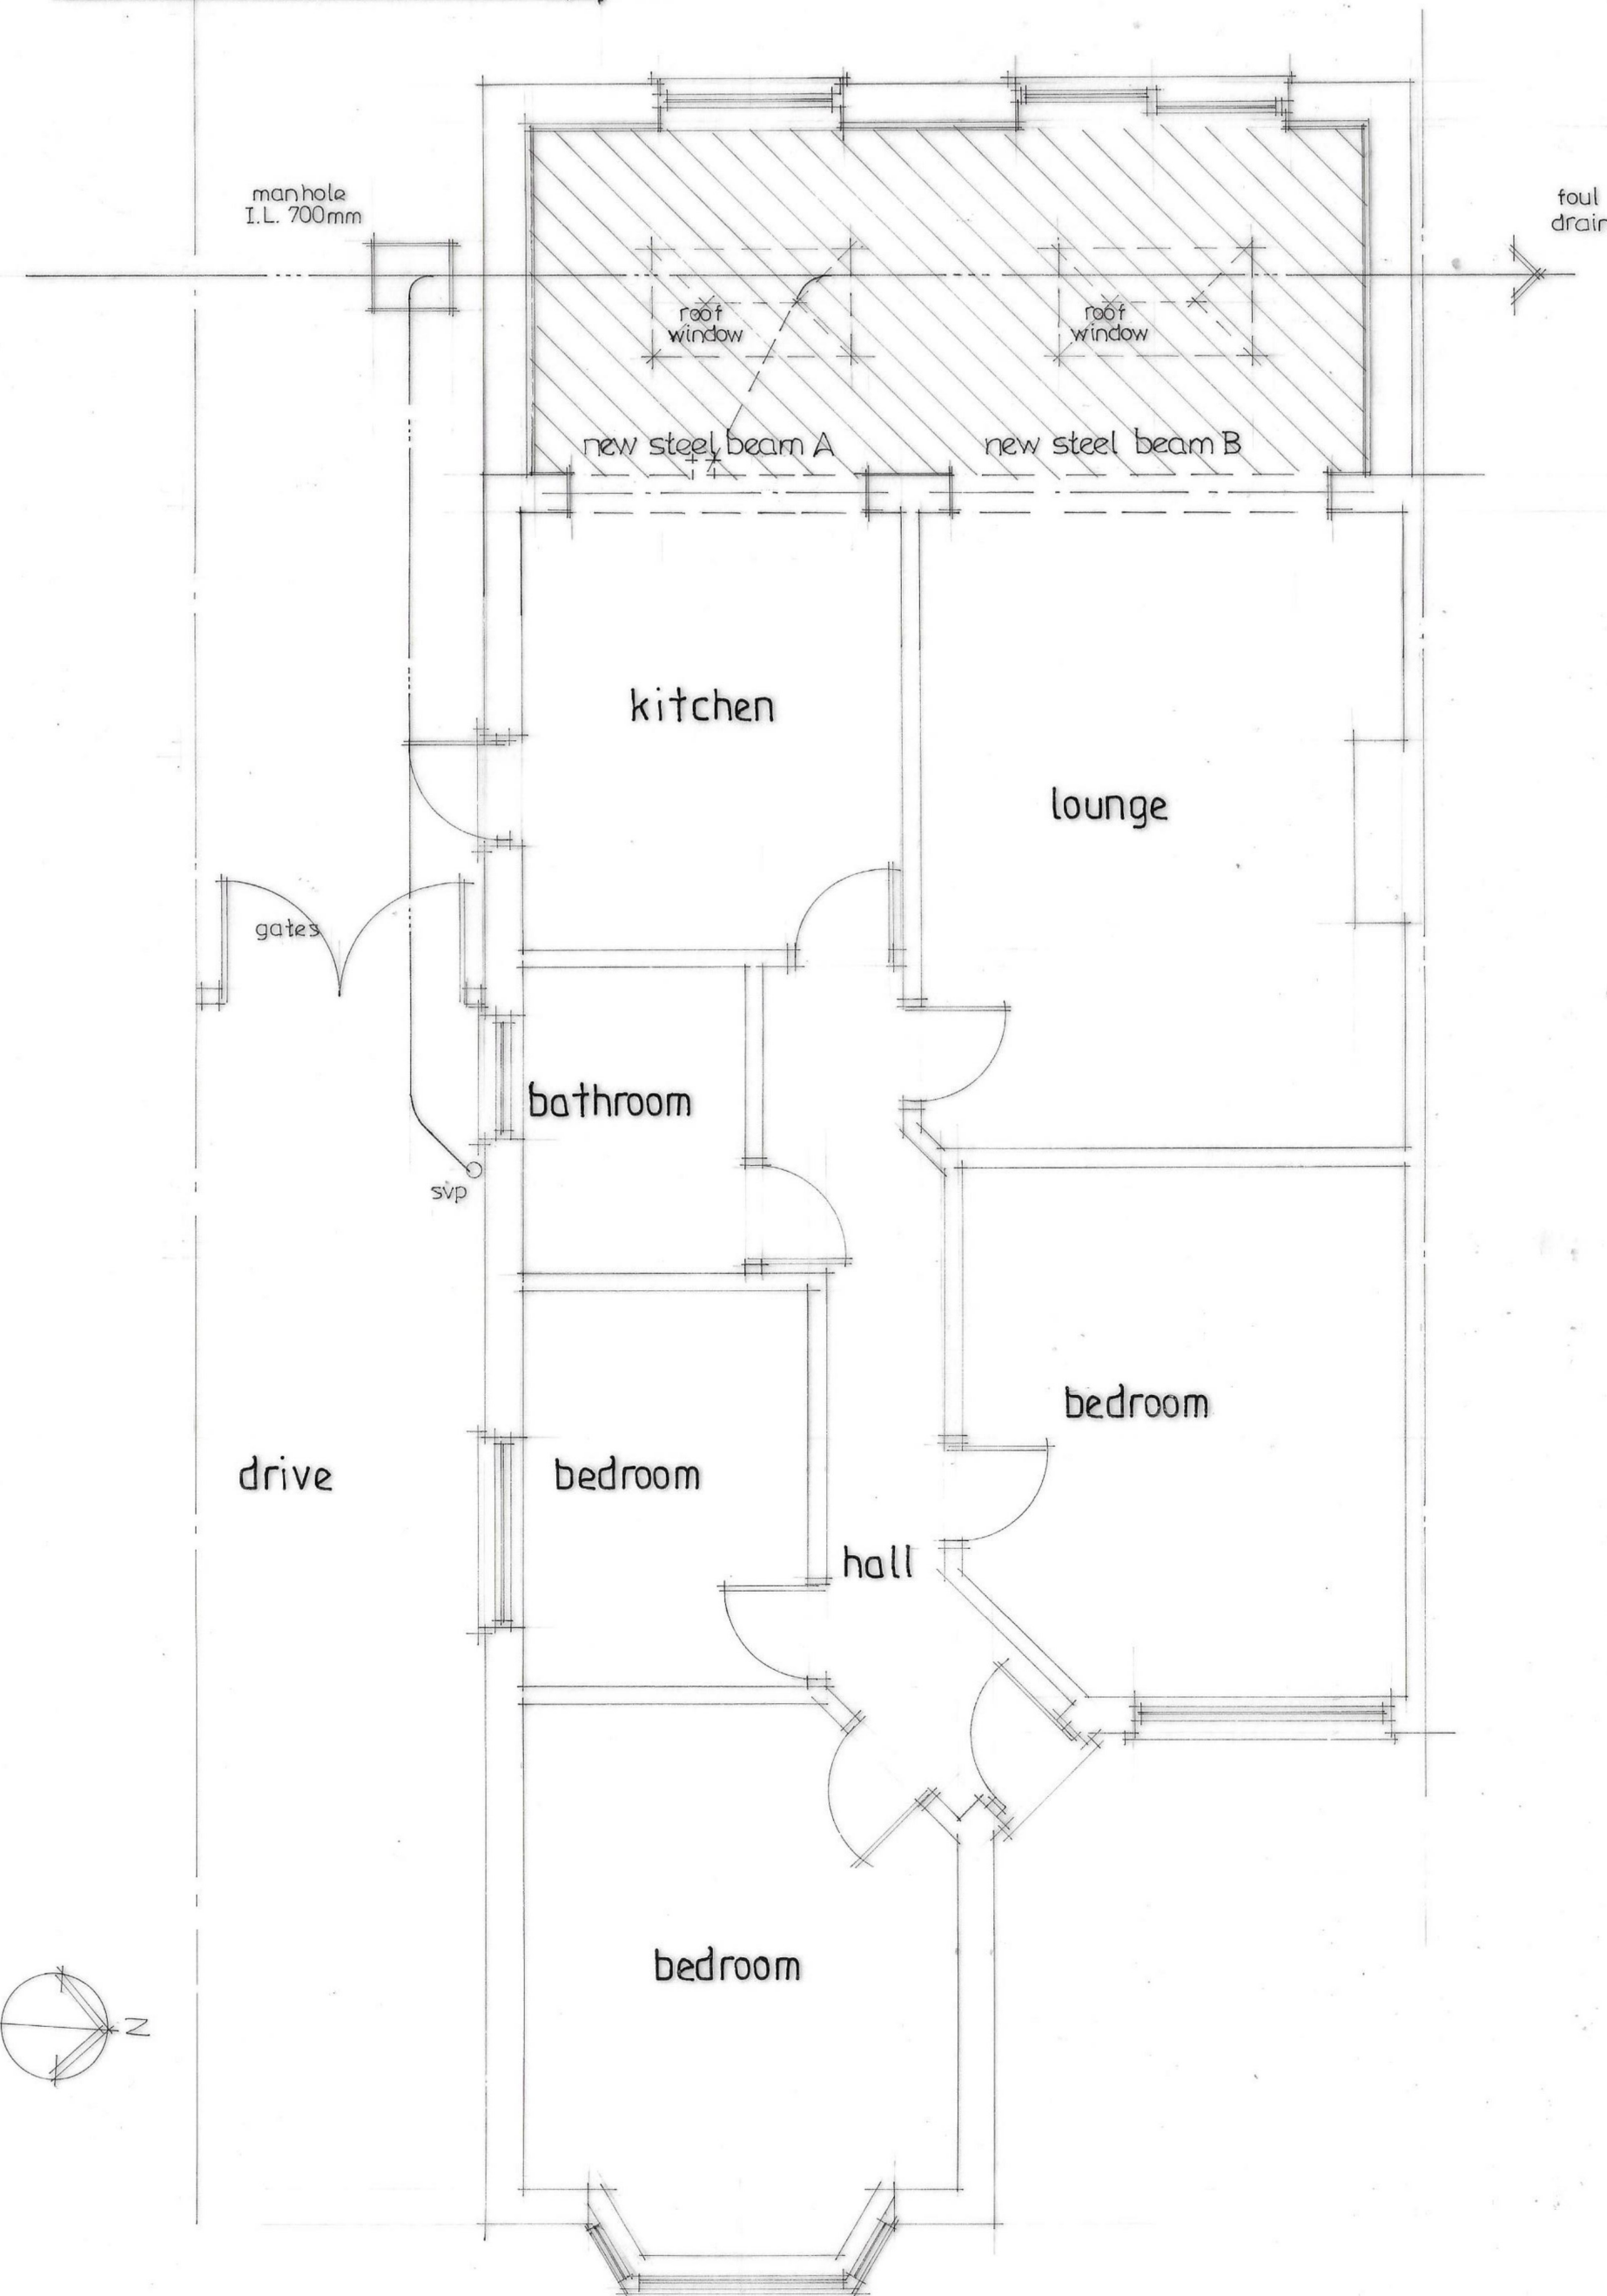

Ground Floor Plan

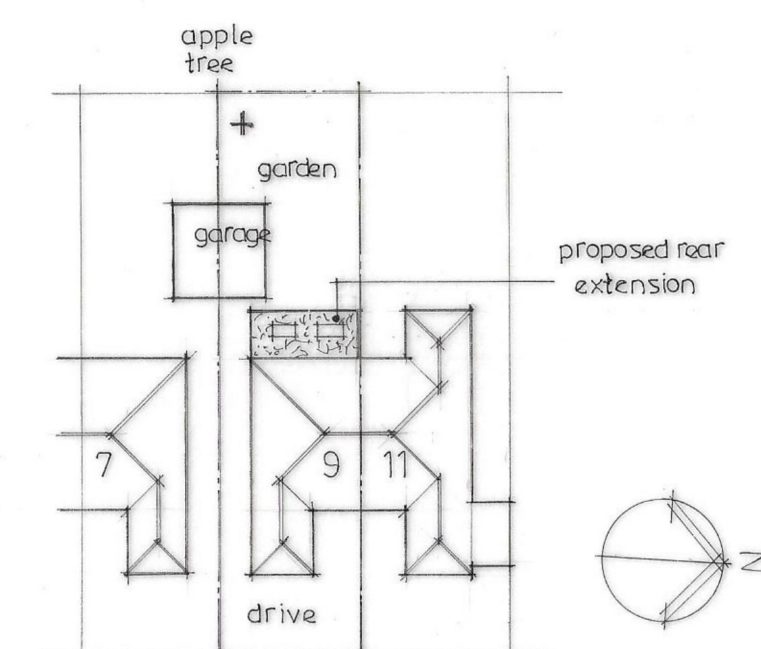

Site Plan 1:500

Dimensions: Do not scale from drawing. All dimensions and levels etc. shall be checked on site and all works carried out in accordance with the local authority approved drawing and specification. Any discrepancies to be reported immediately.

Contractor obligations:
The whole of the works shall be carried out strictly in accordance with the contract documents specification and all prevailing building and planning regulations, acts and by-laws. British Standards approved codes of practice and in compliance with the regulations and acts of all public utilities, local authorities, health and safety regulations.

PLAN SERVICES
27, STATION ROAD,
WEST HORNDON,
BRENTWOOD, ESSEX,
CM13 3TL

TEL: 01708 227135

project
9 ST. ALBANS AVENUE ·
UPMINSTER · ESSEX ·

**PROPOSED SINGLE STOREY
REAR EXTENSION ·**

PROPOSED PLAN & ELEVATIONS.

date MAY 24

scale 1:50 A1 **drg. no.** 3676 · 02