


EXISTING

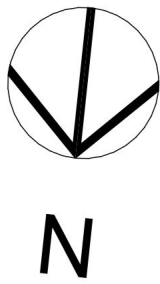


SITE PLAN

1:200





LOCATION PLAN

1:500

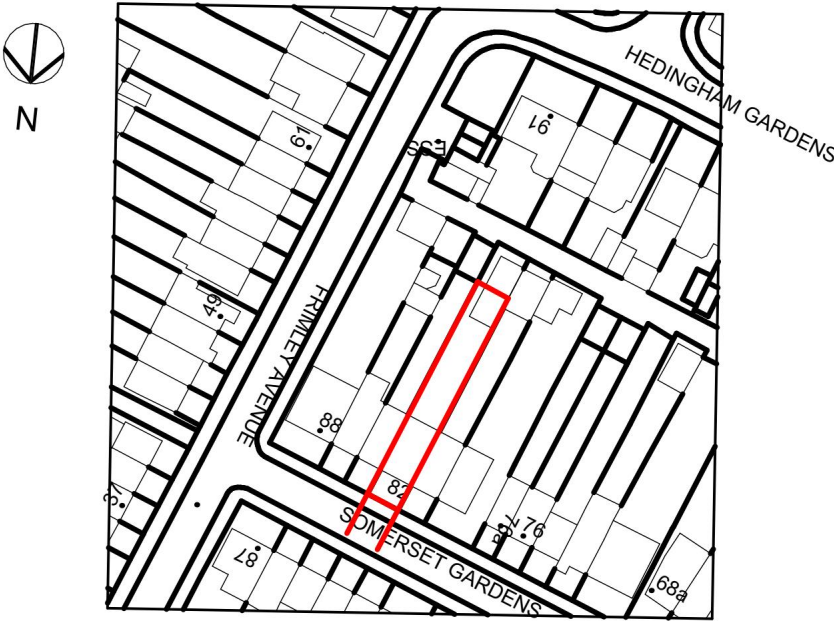

LOCATION PLAN

1:1250

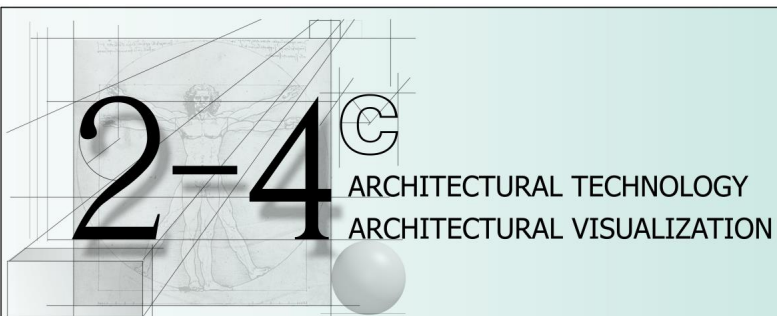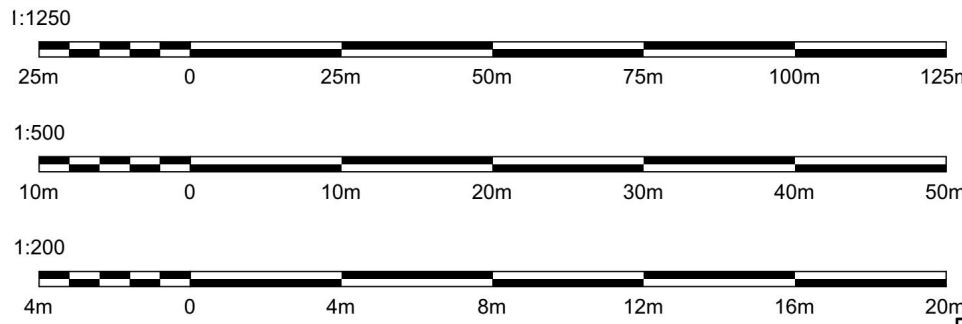

2-4c Jubilee House 3 The Drive Brentwood CM13 3FR
Tel: +44 01277 725252
mail to: info@2-4c.co.uk <http://www.2-4c.co.uk>

PROJECT ADDRESS
82 SOMERSET GARDENS HORNCHURCH

CLIENT
Ms S Heath

IF THIS LINE MEASURES 100mm IT IS SCALED AS SHOWN

Do not scale from this drawing. All dimensions & levels to be checked on site prior to commencement of any work. Check that this drawing is to the latest revision. If in doubt ASK. Refer any discrepancy to 24c. All dimensions in millimetres unless otherwise stated. This drawing is copyright.

REVISION	DATE	JUN 24	B
TO LOCAL AUTHORITY REQUIREMENTS			
REVISION	DATE	MAY 24	A
TO LOCAL AUTHORITY REQUIREMENTS			

DRAWING
PROPOSED RETENTION OF 1-BEDROOM SELF CONTAINED ANNEX

LOCATION & SITE PLAN

JOB NO.
23-650

DWG. NO.
05

SCALE
1:200 @ A1

REV. NO.
B

DATE
FEB 24

DRAWN BY
SH


CHECKED BY
SH

PROPOSED



KEY

- EXISTING WALL
- NEW WALL
- STRUCTURE REMOVED

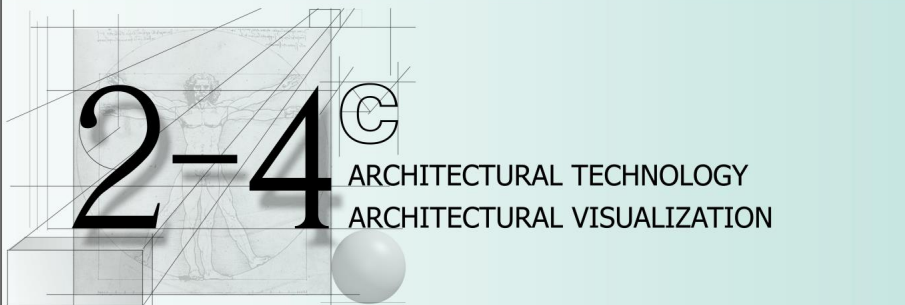

2-4c Jubilee House 3 The Drive Brentwood CM13 3FR
Tel: +44 01277 725252
mail to: info@2-4c.co.uk <http://www.2-4c.co.uk>

PROJECT ADDRESS
82 SOMERSET GARDENS HORNCHURCH

CLIENT
Ms S Heath

DATE
FEB 24

REVISION DATE JUN 24
TO LOCAL AUTHORITY REQUIREMENTS

REVISION DATE MAY 24
TO LOCAL AUTHORITY REQUIREMENTS

DRAWING
PROPOSED RETENTION OF 1-BEDROOM SELF CONTAINED ANNEX


PROPOSED PLANS

JOB NO. 23-650 DWG. NO. 06

SCALE 1:100 @ A1 REV. NO. B

DATE FEB 24 DRAWN BY SH CHECKED BY SH


PROPOSED

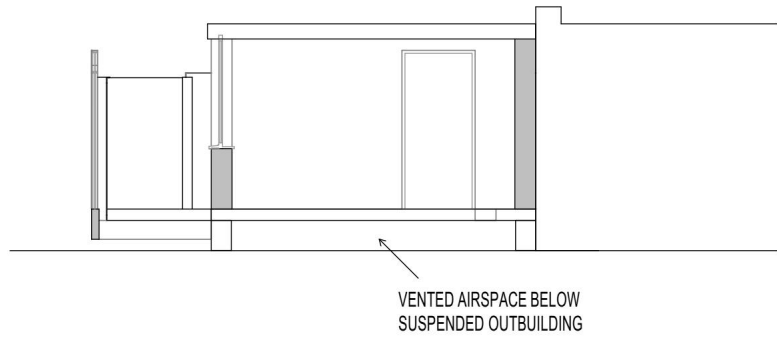


Building Section 1:100




Front Elevation North East 1:100

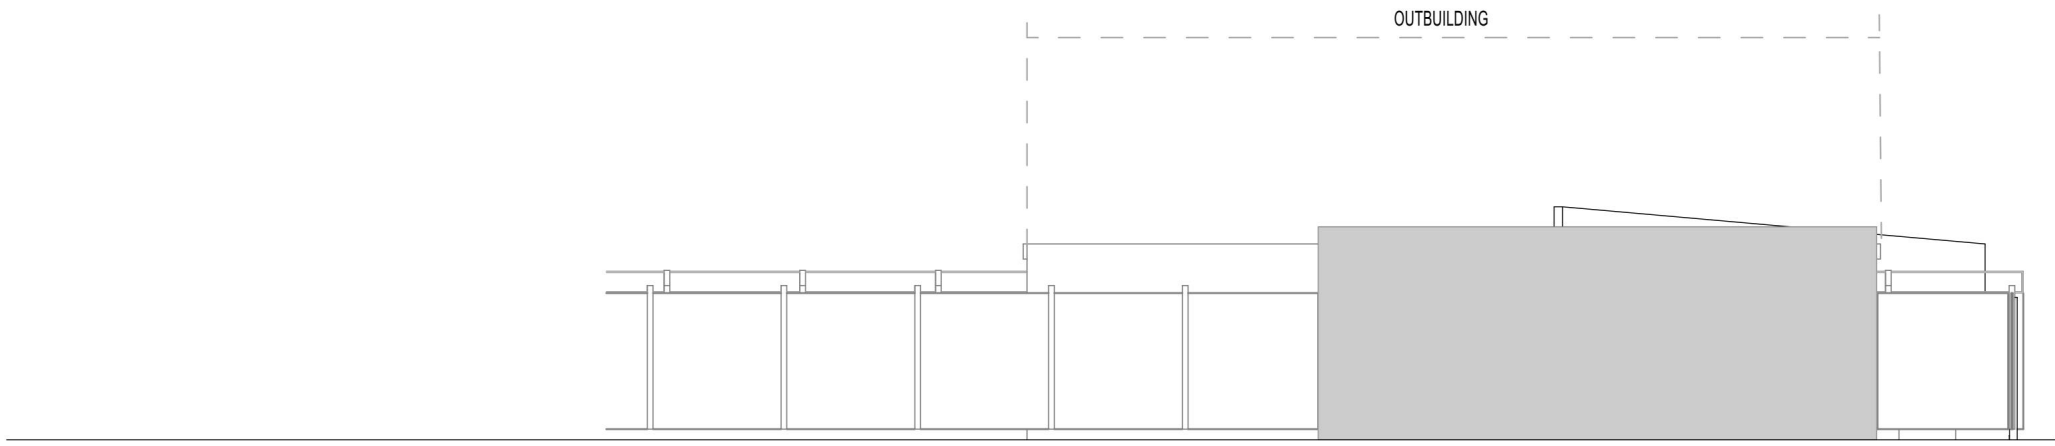

Side Elevation 1:100

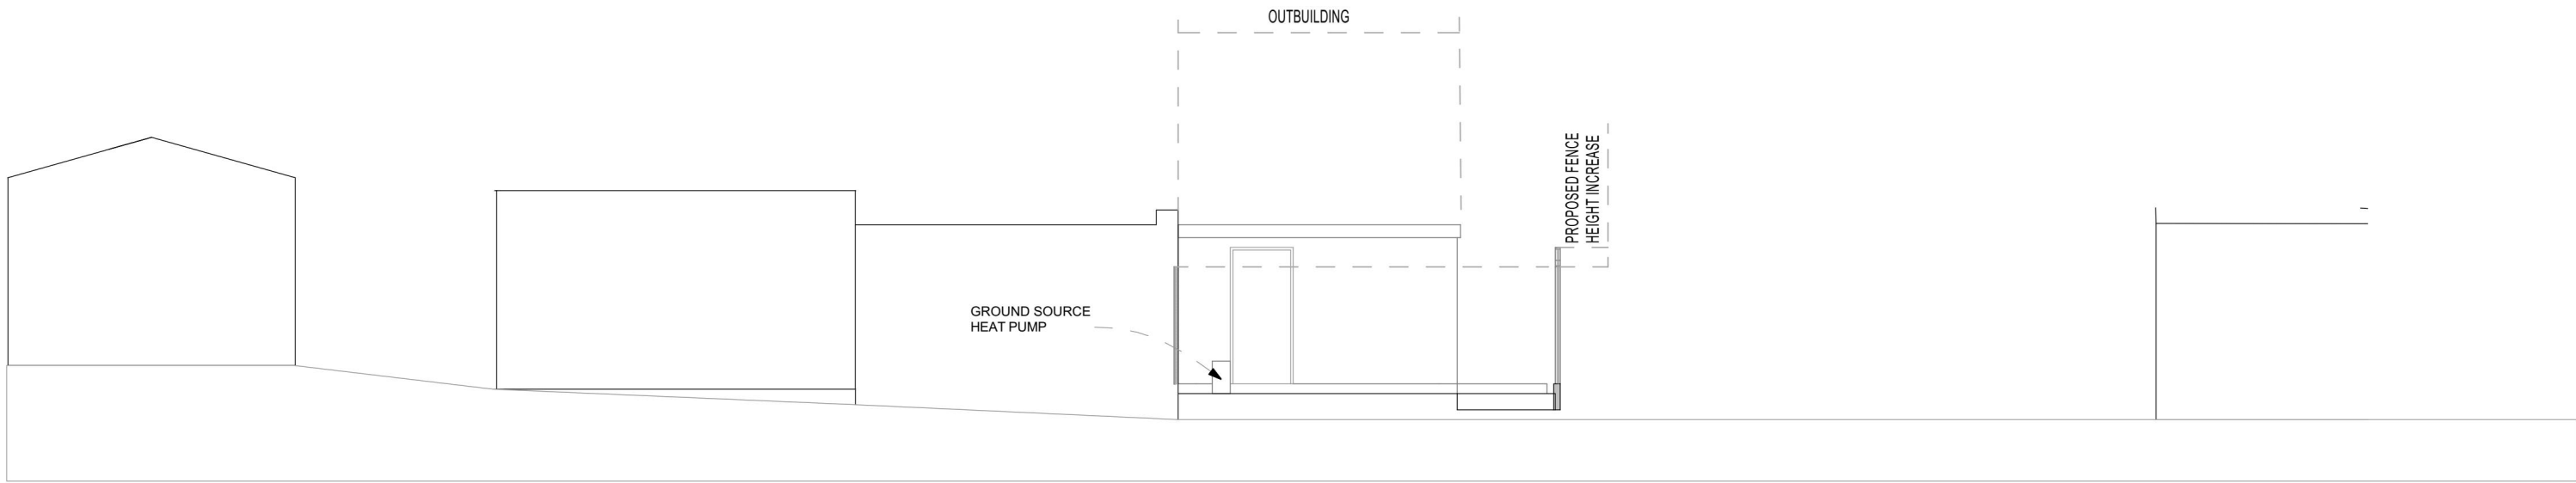

Rear Elevation South West 1:100

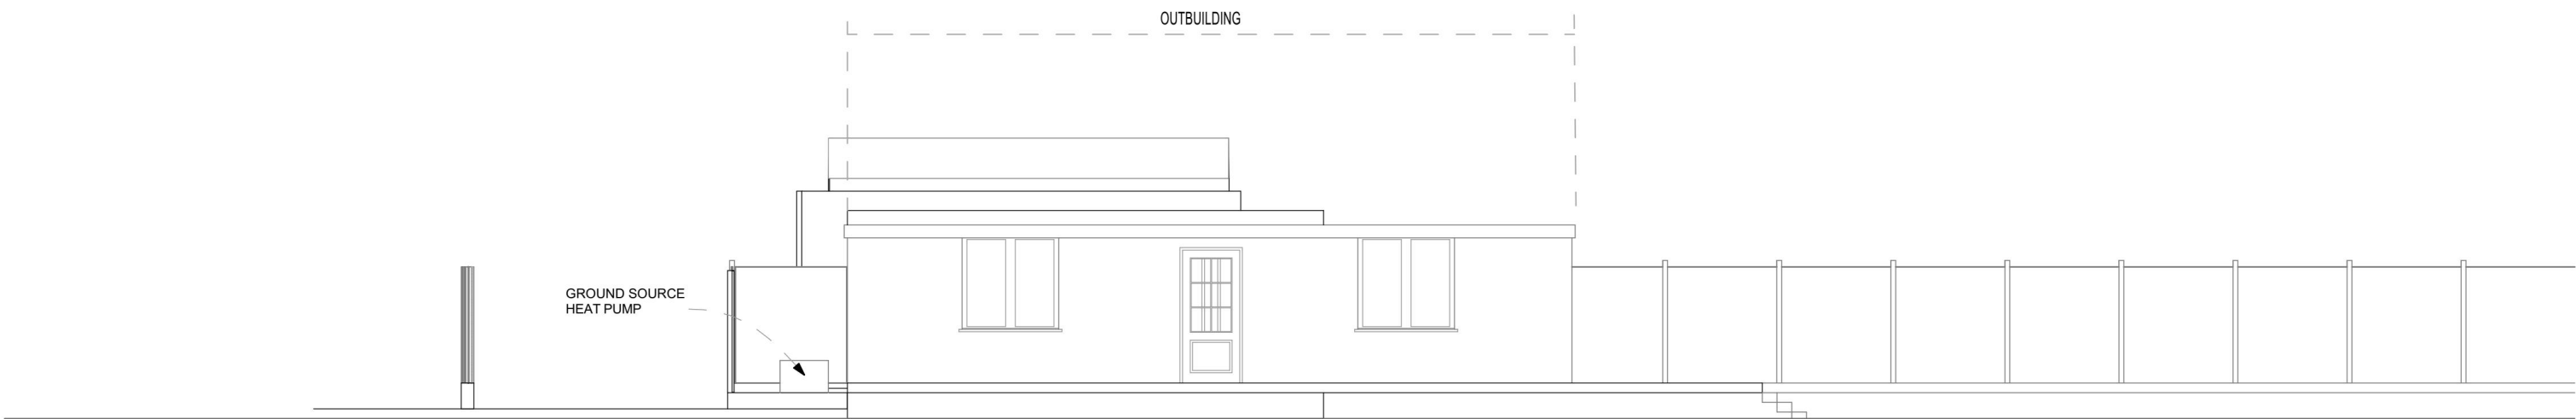

Side Elevation 1:100

1:100

2m02m4m6m8m

2-4^C

ARCHITECTURAL TECHNOLOGY
ARCHITECTURAL VISUALIZATION




REVISION DATE JUN 24 TO LOCAL AUTHORITY REQUIREMENTS		B
REVISION DATE MAY 24 TO LOCAL AUTHORITY REQUIREMENTS		A
DRAWING PROPOSED RETENTION OF 1-BEDROOM SELF CONTAINED ANNEX		
PROPOSED ELEVATIONS		
2-4c Jubilee House 3 The Drive Brentwood CM13 3FR Tel: +44 01277 725252 mail to: info@2-4c.co.uk http://www.2-4c.co.uk		
PROJECT ADDRESS	JOB NO.	DWG. NO.
82 SOMERSET GARDENS HORNCHURCH	23-650	07
CLIENT	SCALE	REV. NO.
Ms S Heath	1:100 @ A1	B
DATE		DRAWN BY / CHECKED BY
FEB 24		SH / SH

IF THIS LINE MEASURES 100mm IT IS SCALED AS SHOWN

Do not scale from this drawing. All dimensions & levels to be checked on site prior to commencement of any work. Check that this drawing is to the latest revision. All dimensions in millimetres unless otherwise stated.

if in doubt ASK. Refer any discrepancy to 2-4c. This drawing is copyright

EXISTING

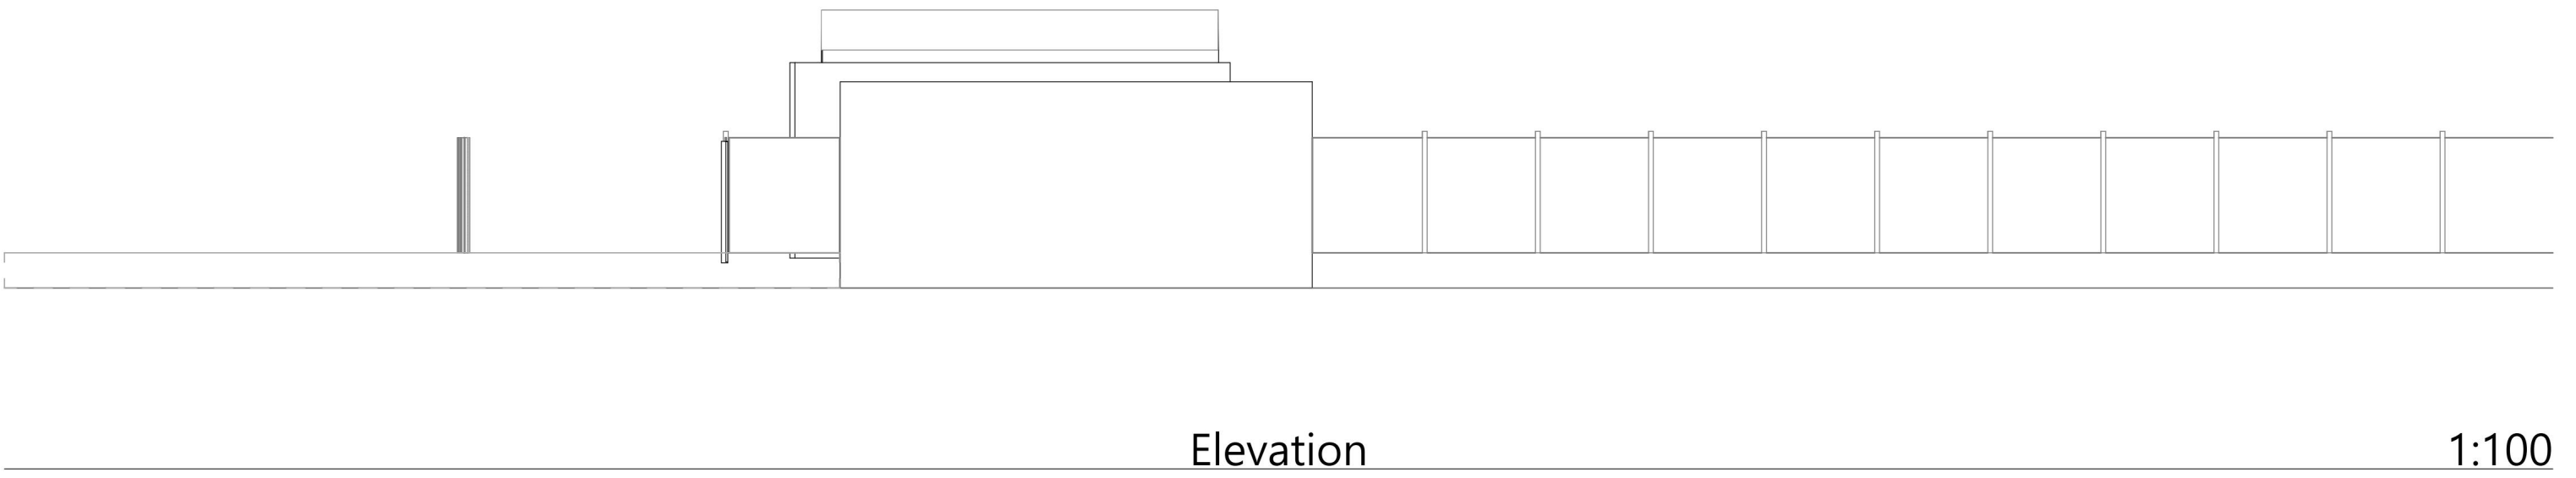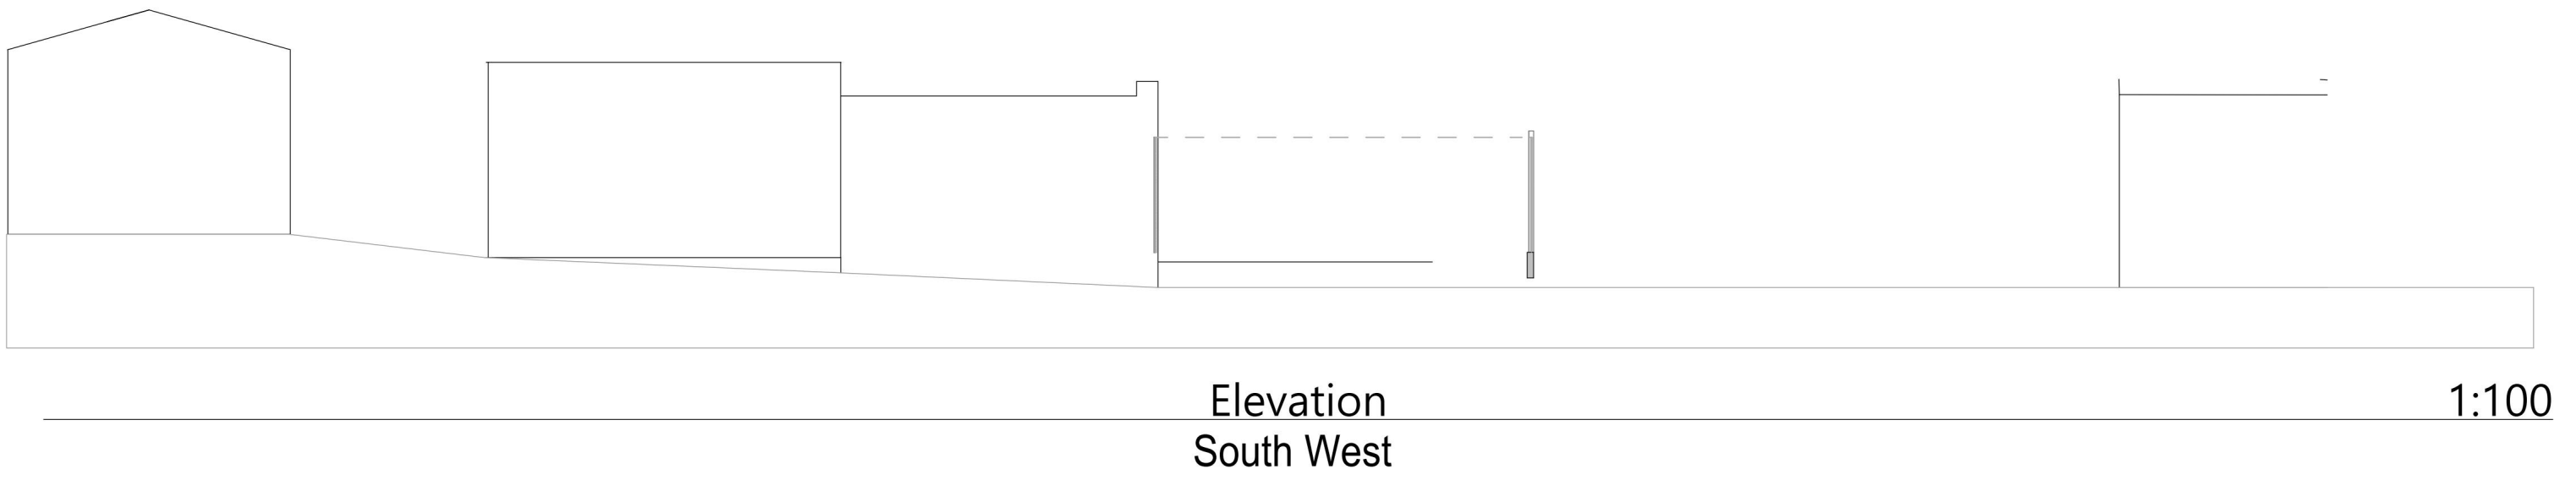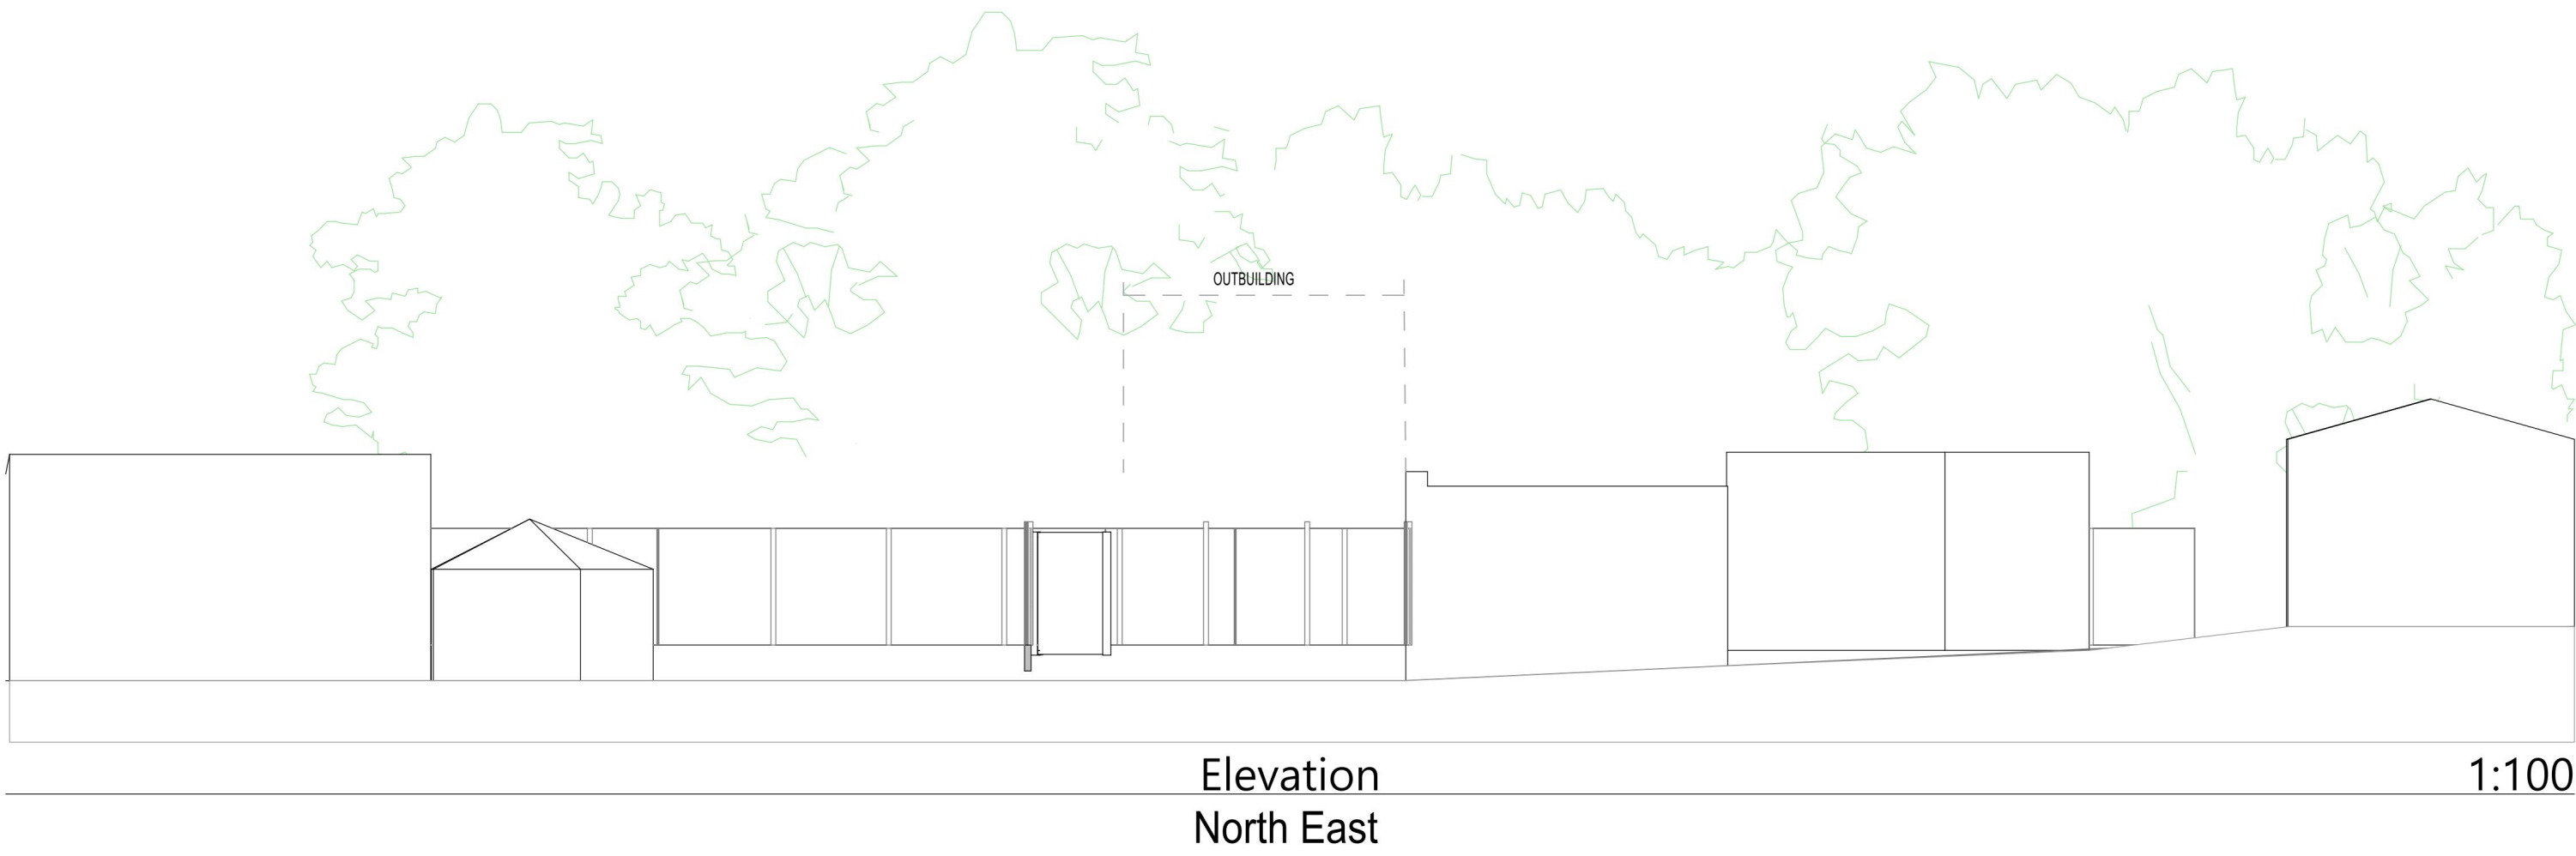

1:100

2m02m4m6m8m

REVISION		DATE	JUN 24	B
TO LOCAL AUTHORITY REQUIREMENTS				
REVISION		DATE	MAY 24	A
TO LOCAL AUTHORITY REQUIREMENTS				
DRAWING				
PROPOSED RETENTION OF 1-BEDROOM SELF CONTAINED ANNEX				
EXISTING ELEVATIONS				
2-4c Jubilee House 3 The Drive Brentwood CM13 3FR		JOB NO.	23-650	DWG. NO.
Tel: +44 01277 725252				08
mail to: info@2-4c.co.uk				
http://www.2-4c.co.uk				
PROJECT ADDRESS		SCALE	1:100	REV. NO.
82 SOMERSET GARDENS HORNCHURCH			@ A1	B
CLIENT		DATE	FEB 24	DRAWN BY / CHECKED BY
Ms S Heath				SH / SH

IF THIS LINE MEASURES 100mm IT IS SCALED AS SHOWN

Do not scale from this drawing. All dimensions & levels to be checked on site prior to commencement of any work. Check that this drawing is to the latest revision. All dimensions in millimetres unless otherwise stated.

if in doubt ASK. Refer any discrepancy to 24c. This drawing is copyright