



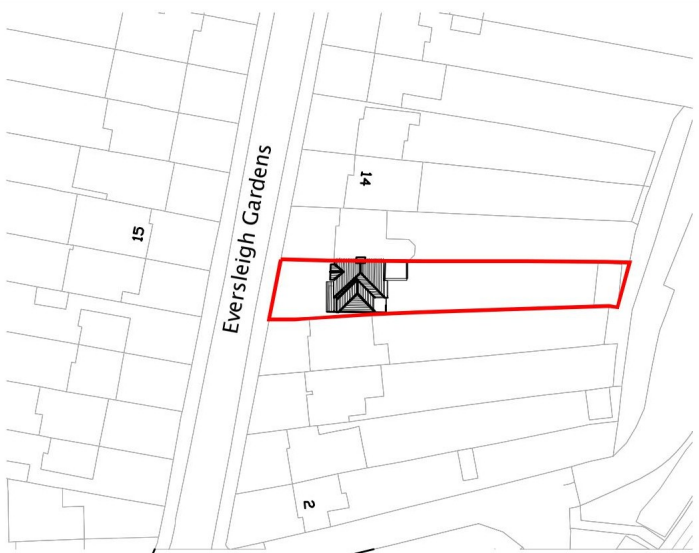

OS Plan Scale 1:1250
0 10m 20m 30m 40m 50m

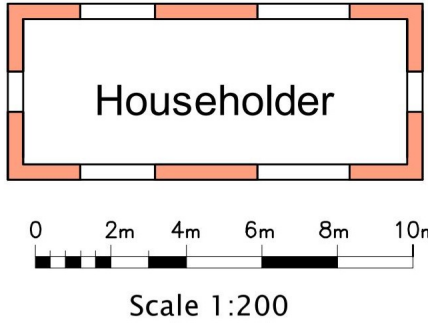

P1	ISSUED TO PLANNING	06.01.23	
Rev		Date	



IMPERIAL
STRUCTURAL PLANNING LTD
9A The Pinnacle • 152-162 High Road RM6 6PN
07940121222

Job Title
**10 Eversleigh Gardens
Hornchurch RM14**


Drawing Title
Existing Block and Site plan

Scale 1:200 @ A1	Date		
Job No. 51-1000-989	Dwg No. S01	Rev P1	


1. THIS DRAWING MUST BE READ INCONJUNCTION WITH ALL OTHER
RELVANT SPECIFICATIONS AND DRAWINGS



Existing Rear Elevation

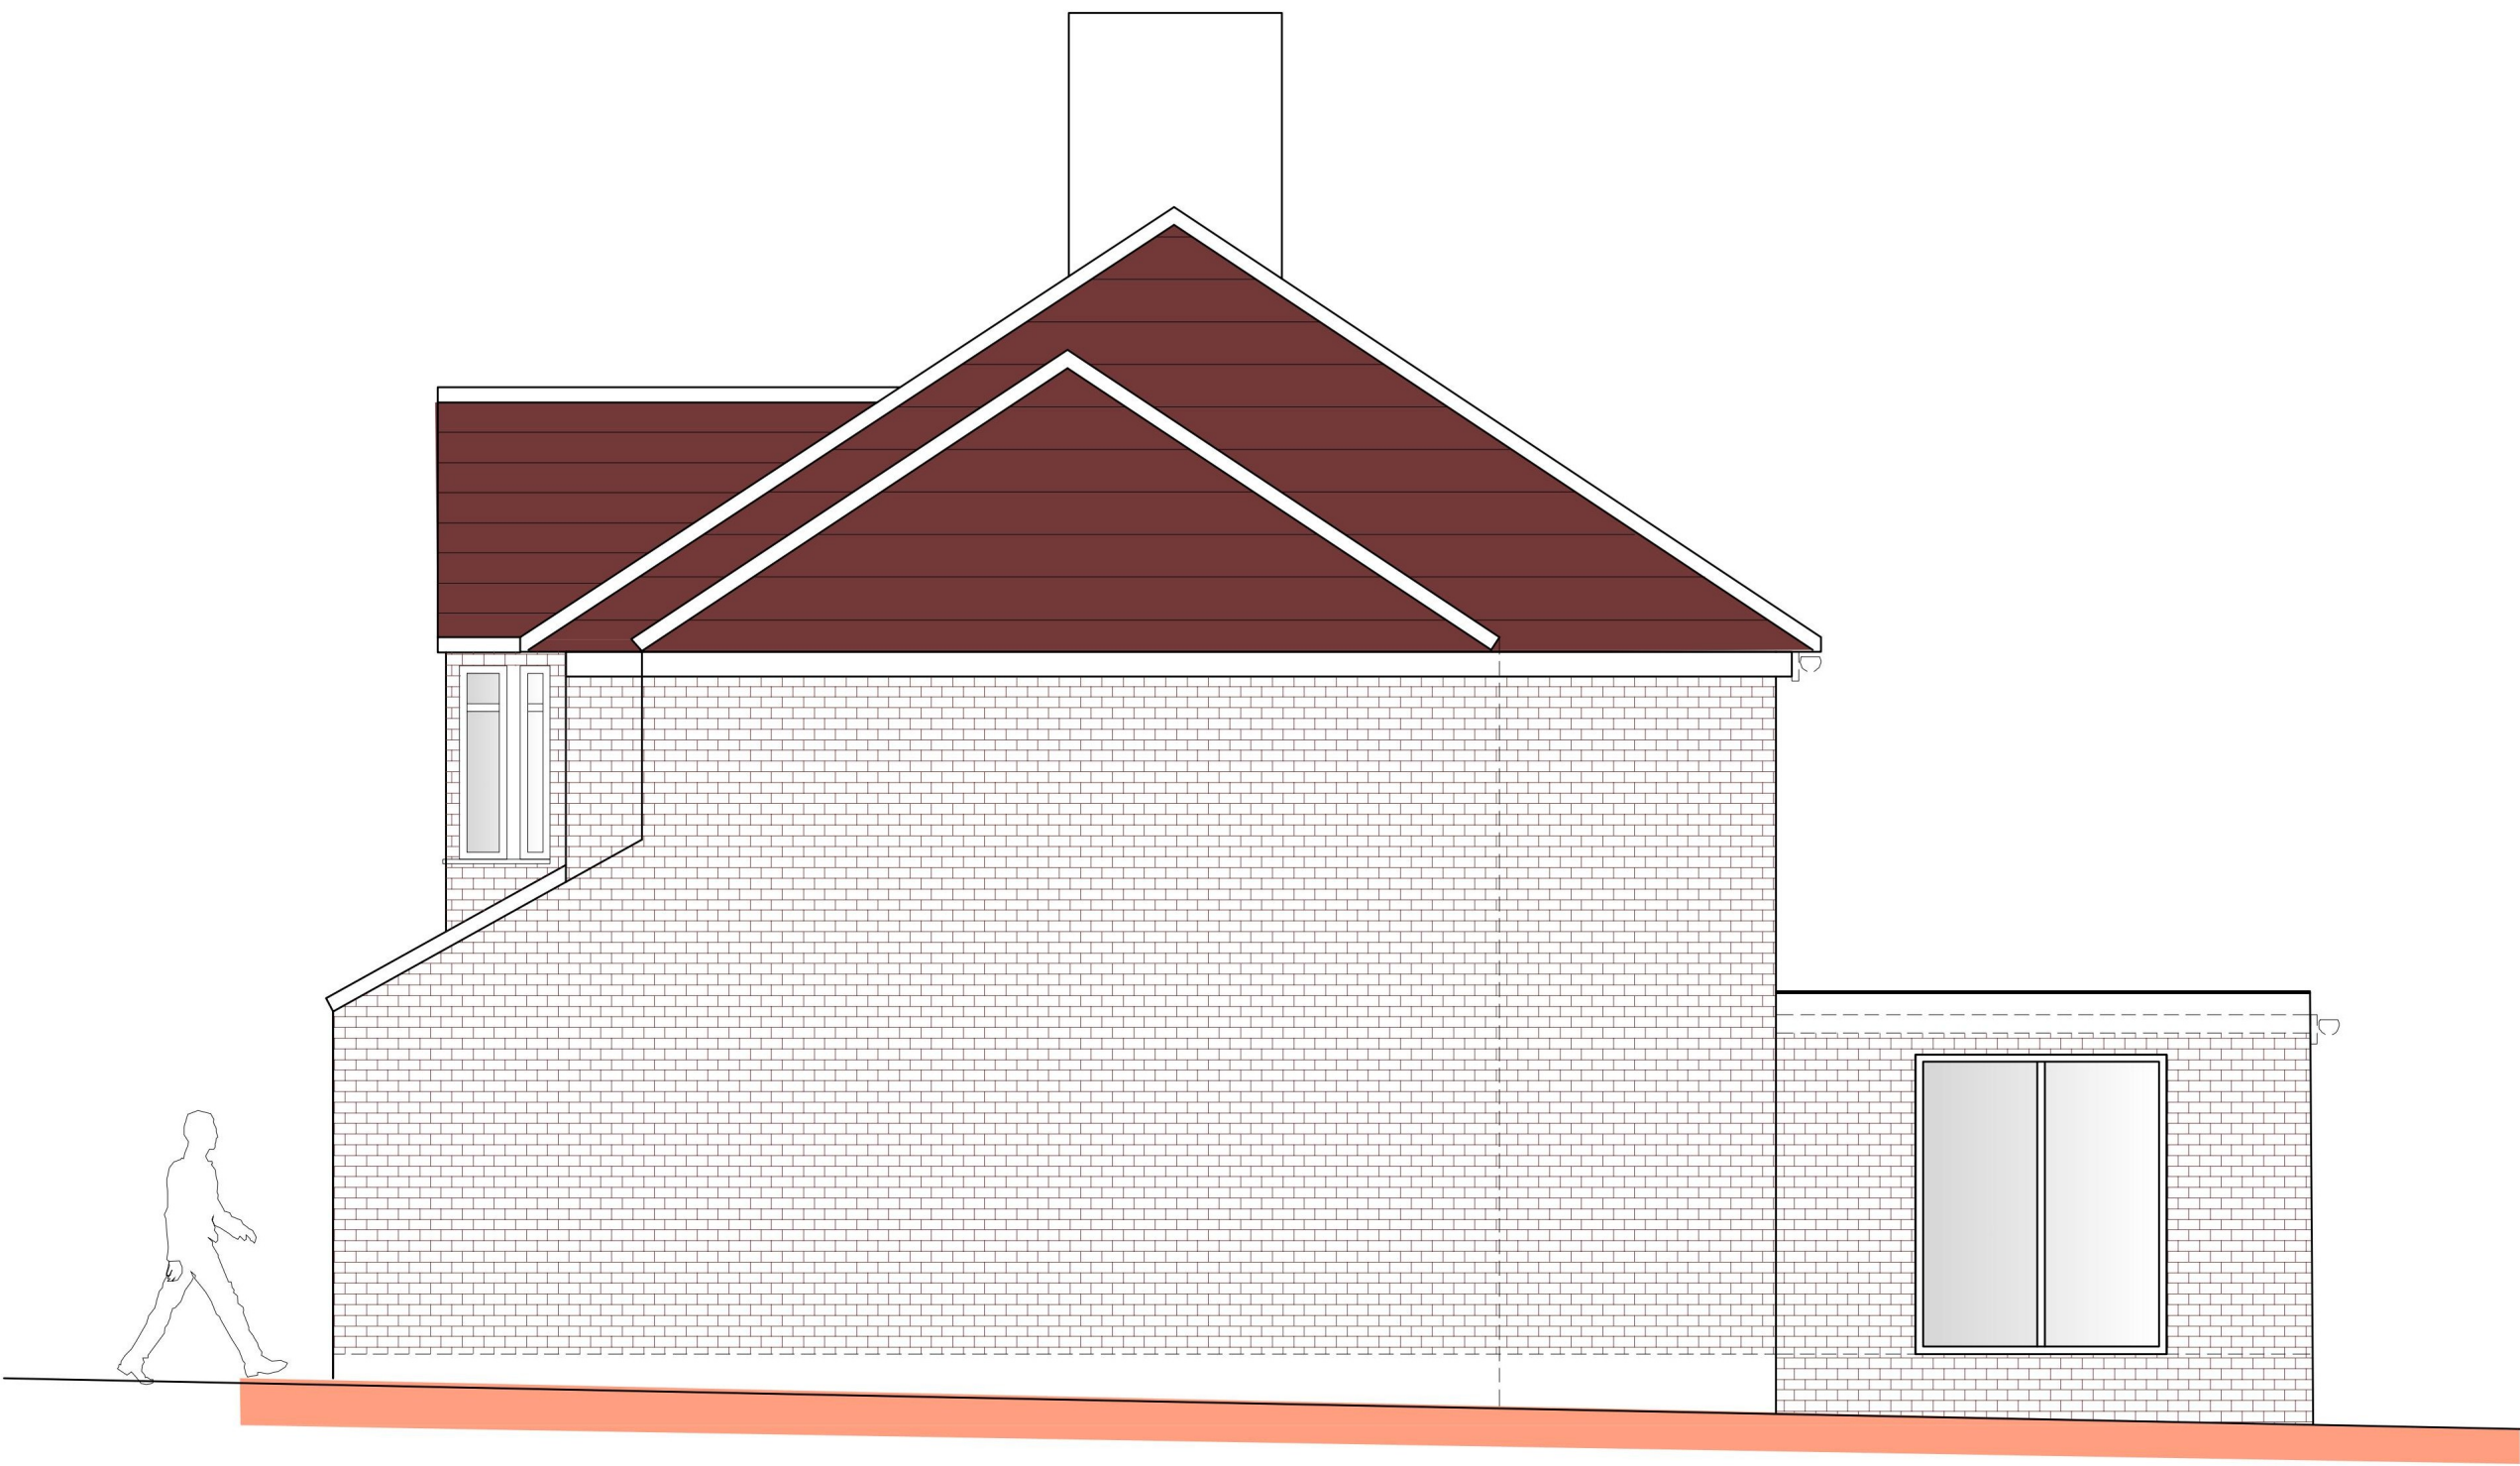

Existing Side Elevation

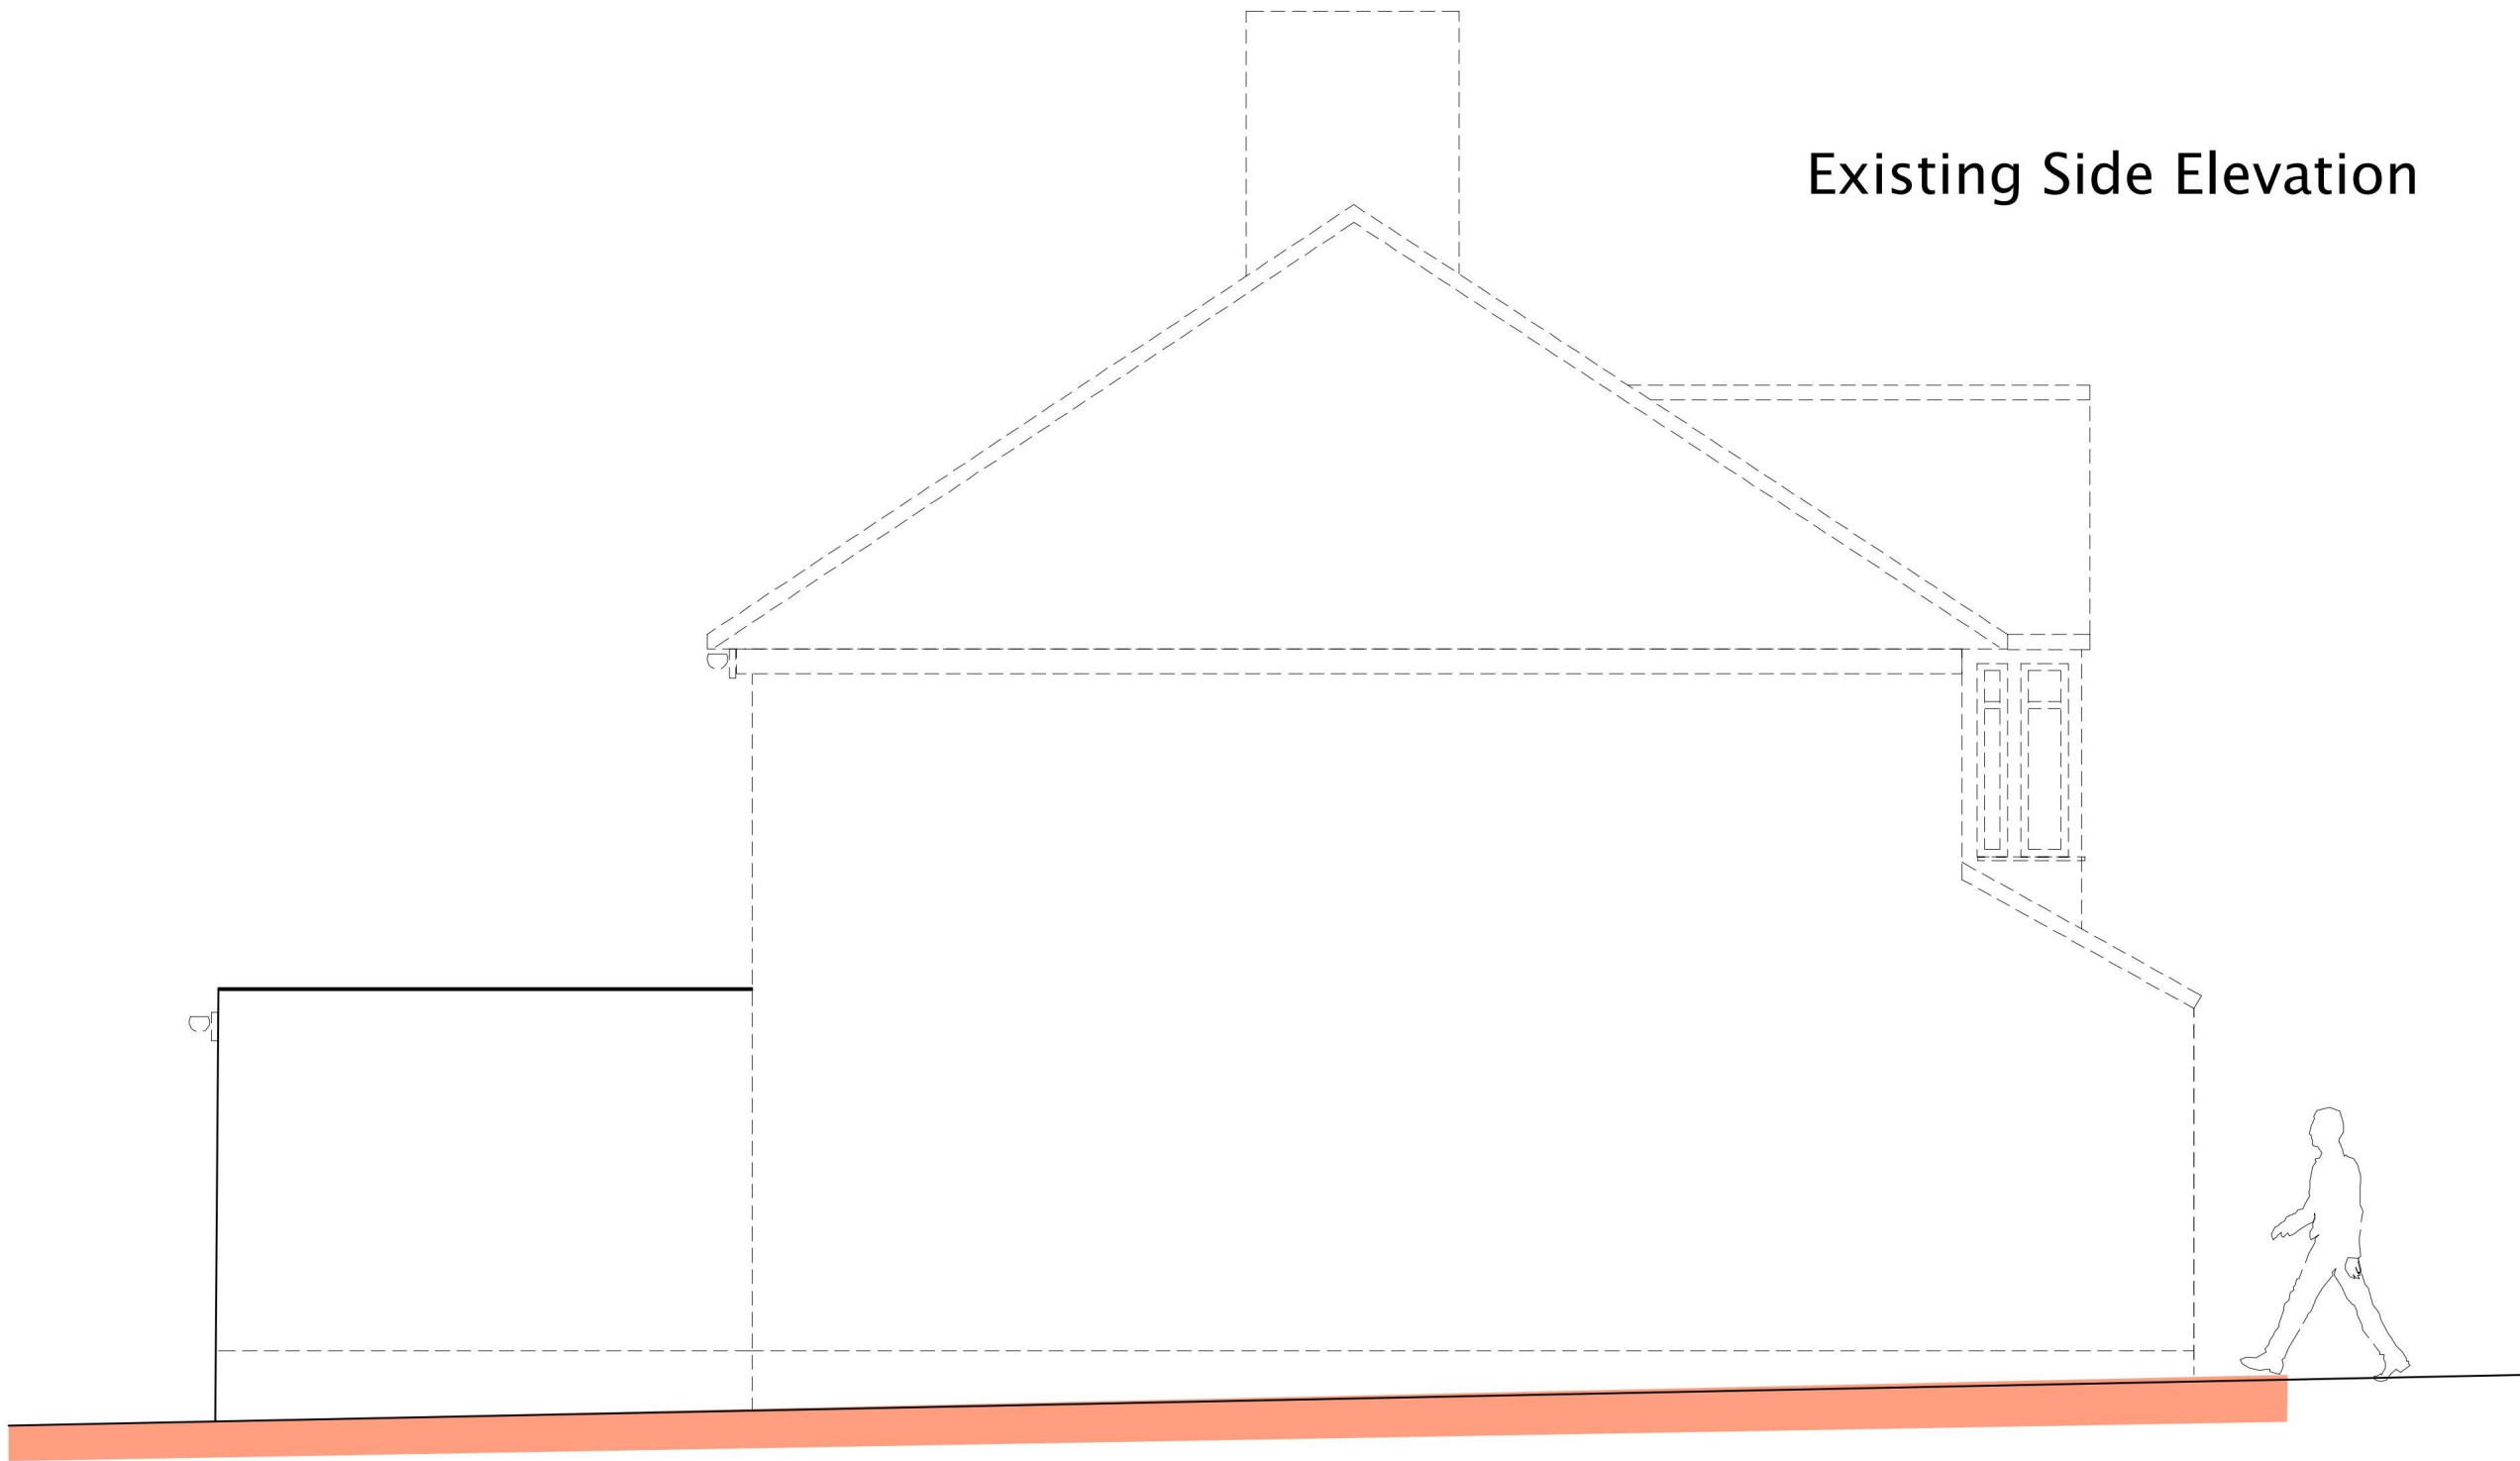

Existing Other Side Elevation

Householder

P1	ISSUED TO PLANNING	06.01.23	
Rev		Date	




Job Title
10 Eversleigh Gardens
Hornchurch RM14

Drawing Title
Existing Elevations


Scale 1:50 @ A1			
Job No. 51-1000-989	Dwg No. S04	Rev P1	




1. THIS DRAWING MUST BE READ INCONJUNCTION WITH ALL OTHER
RELVANT SPECIFICATIONS AND DRAWINGS

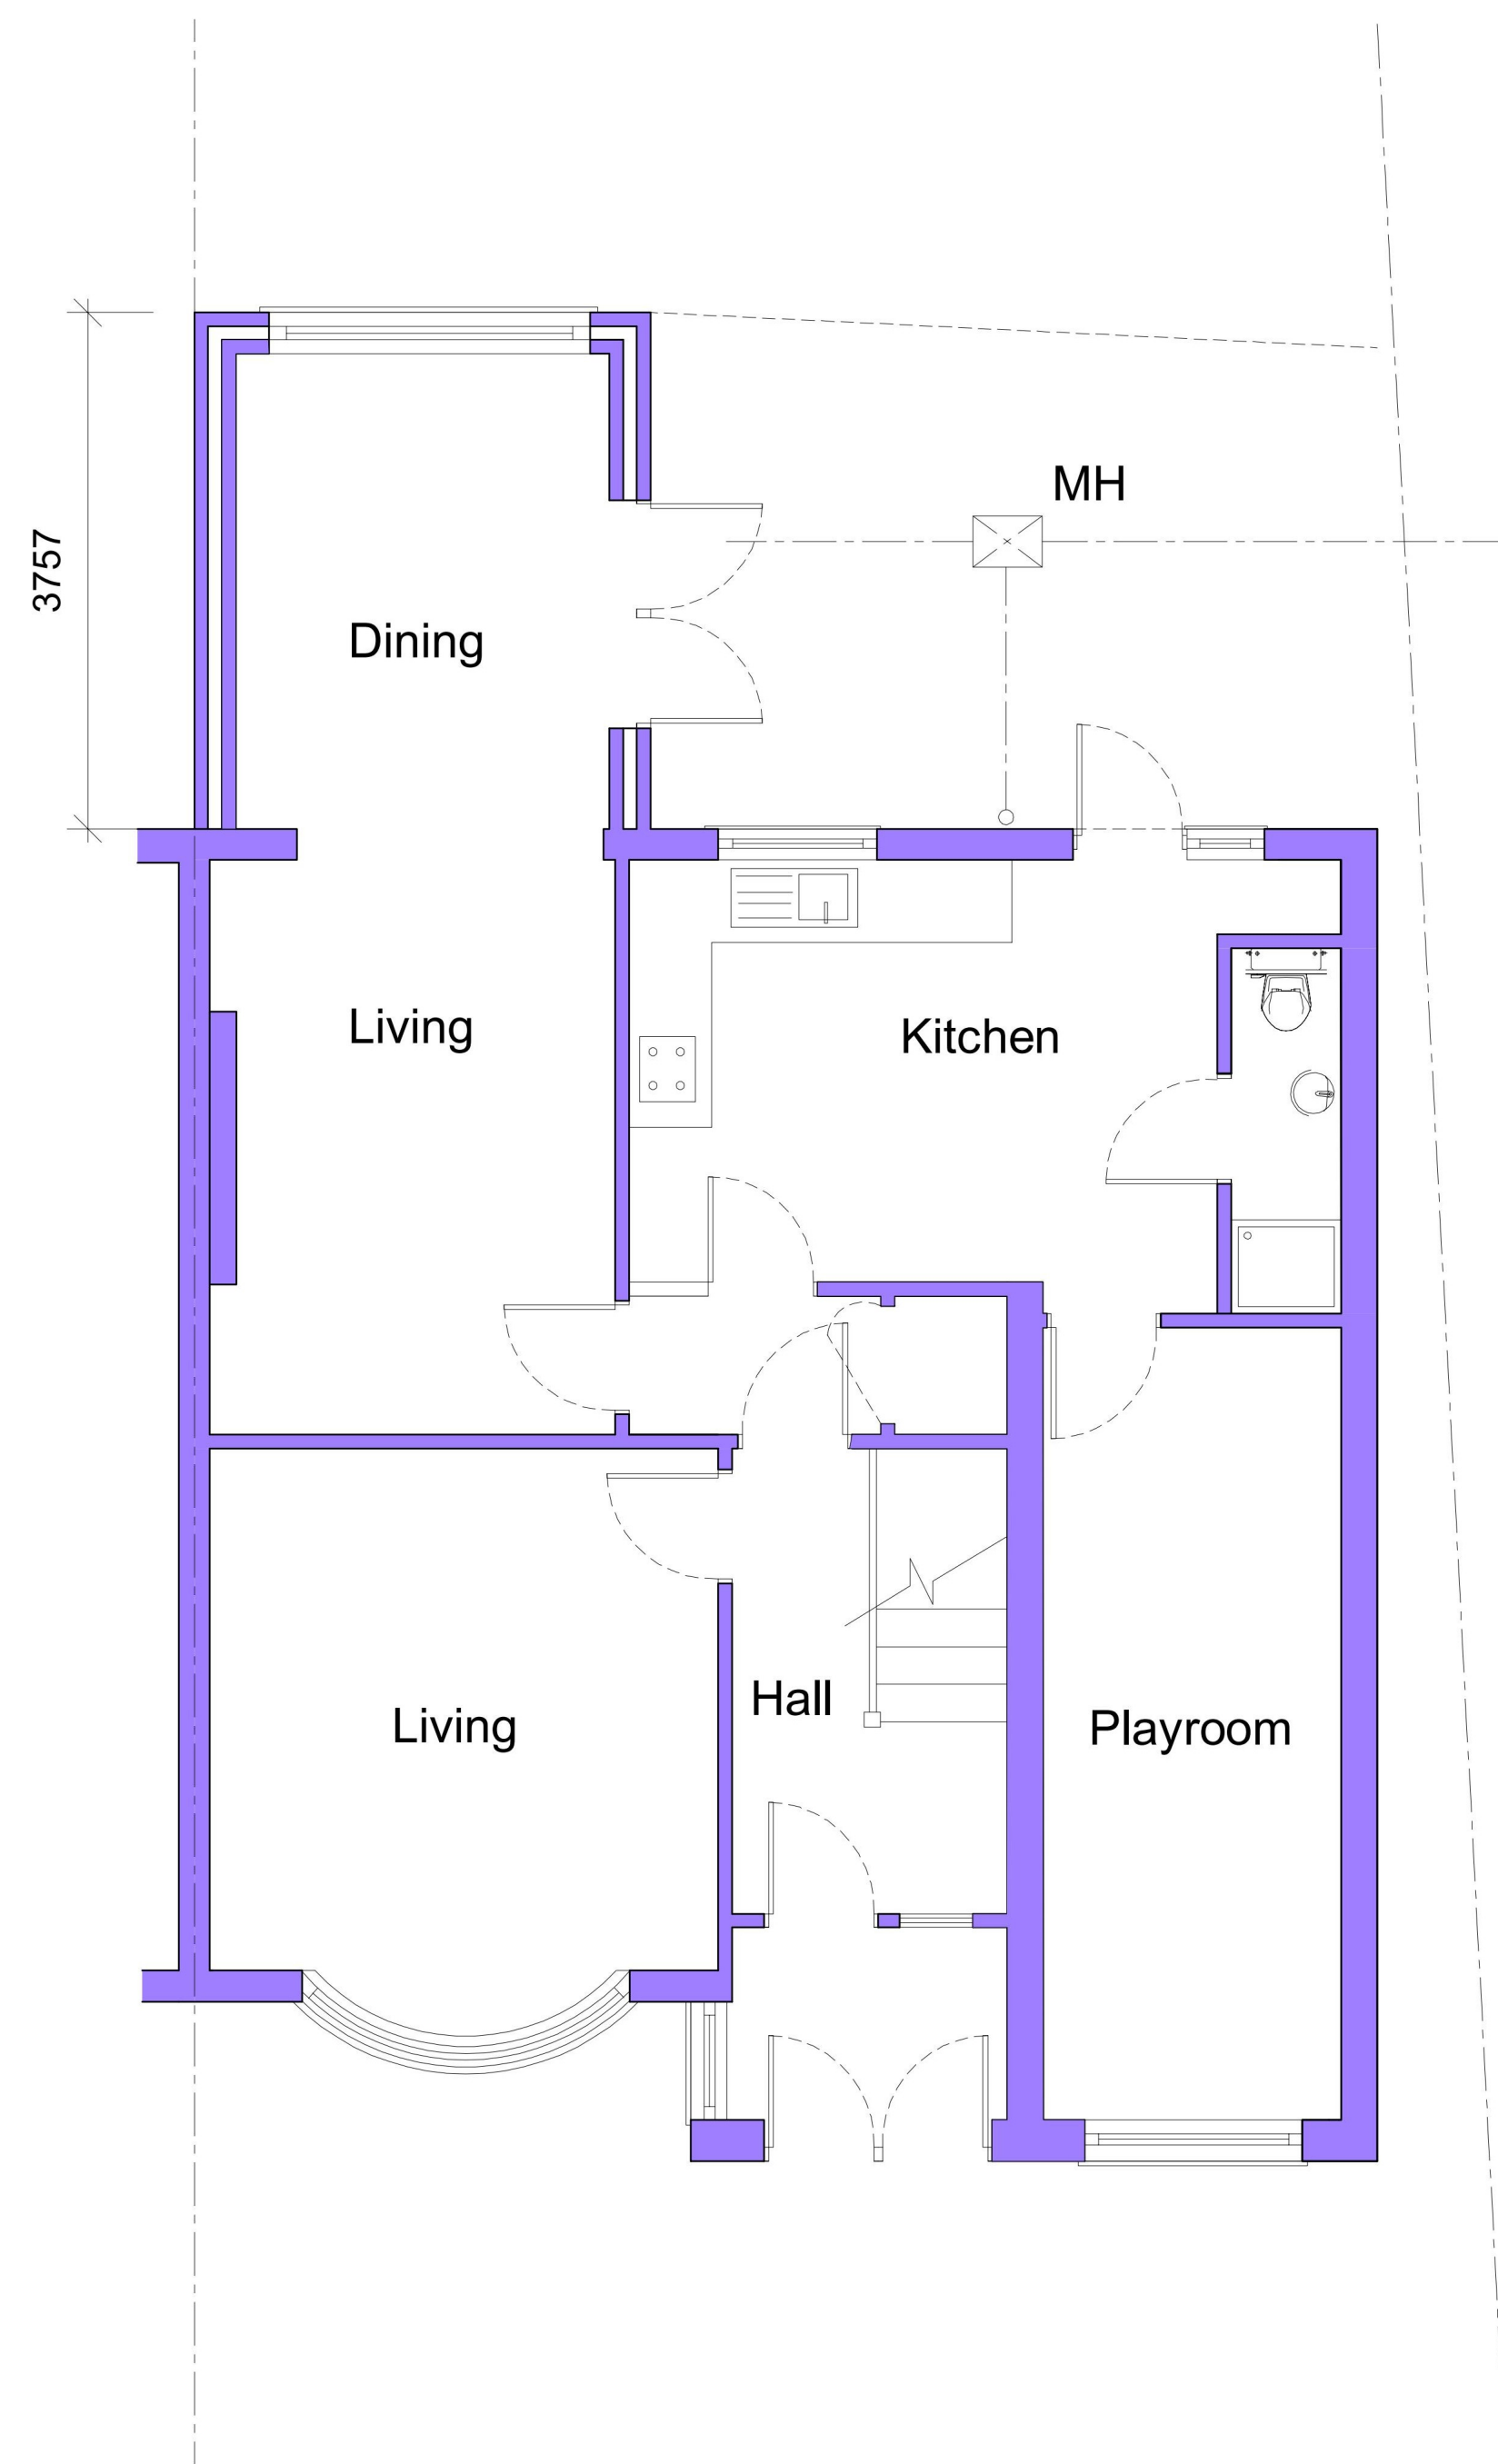

Existing Ground Floor Plan

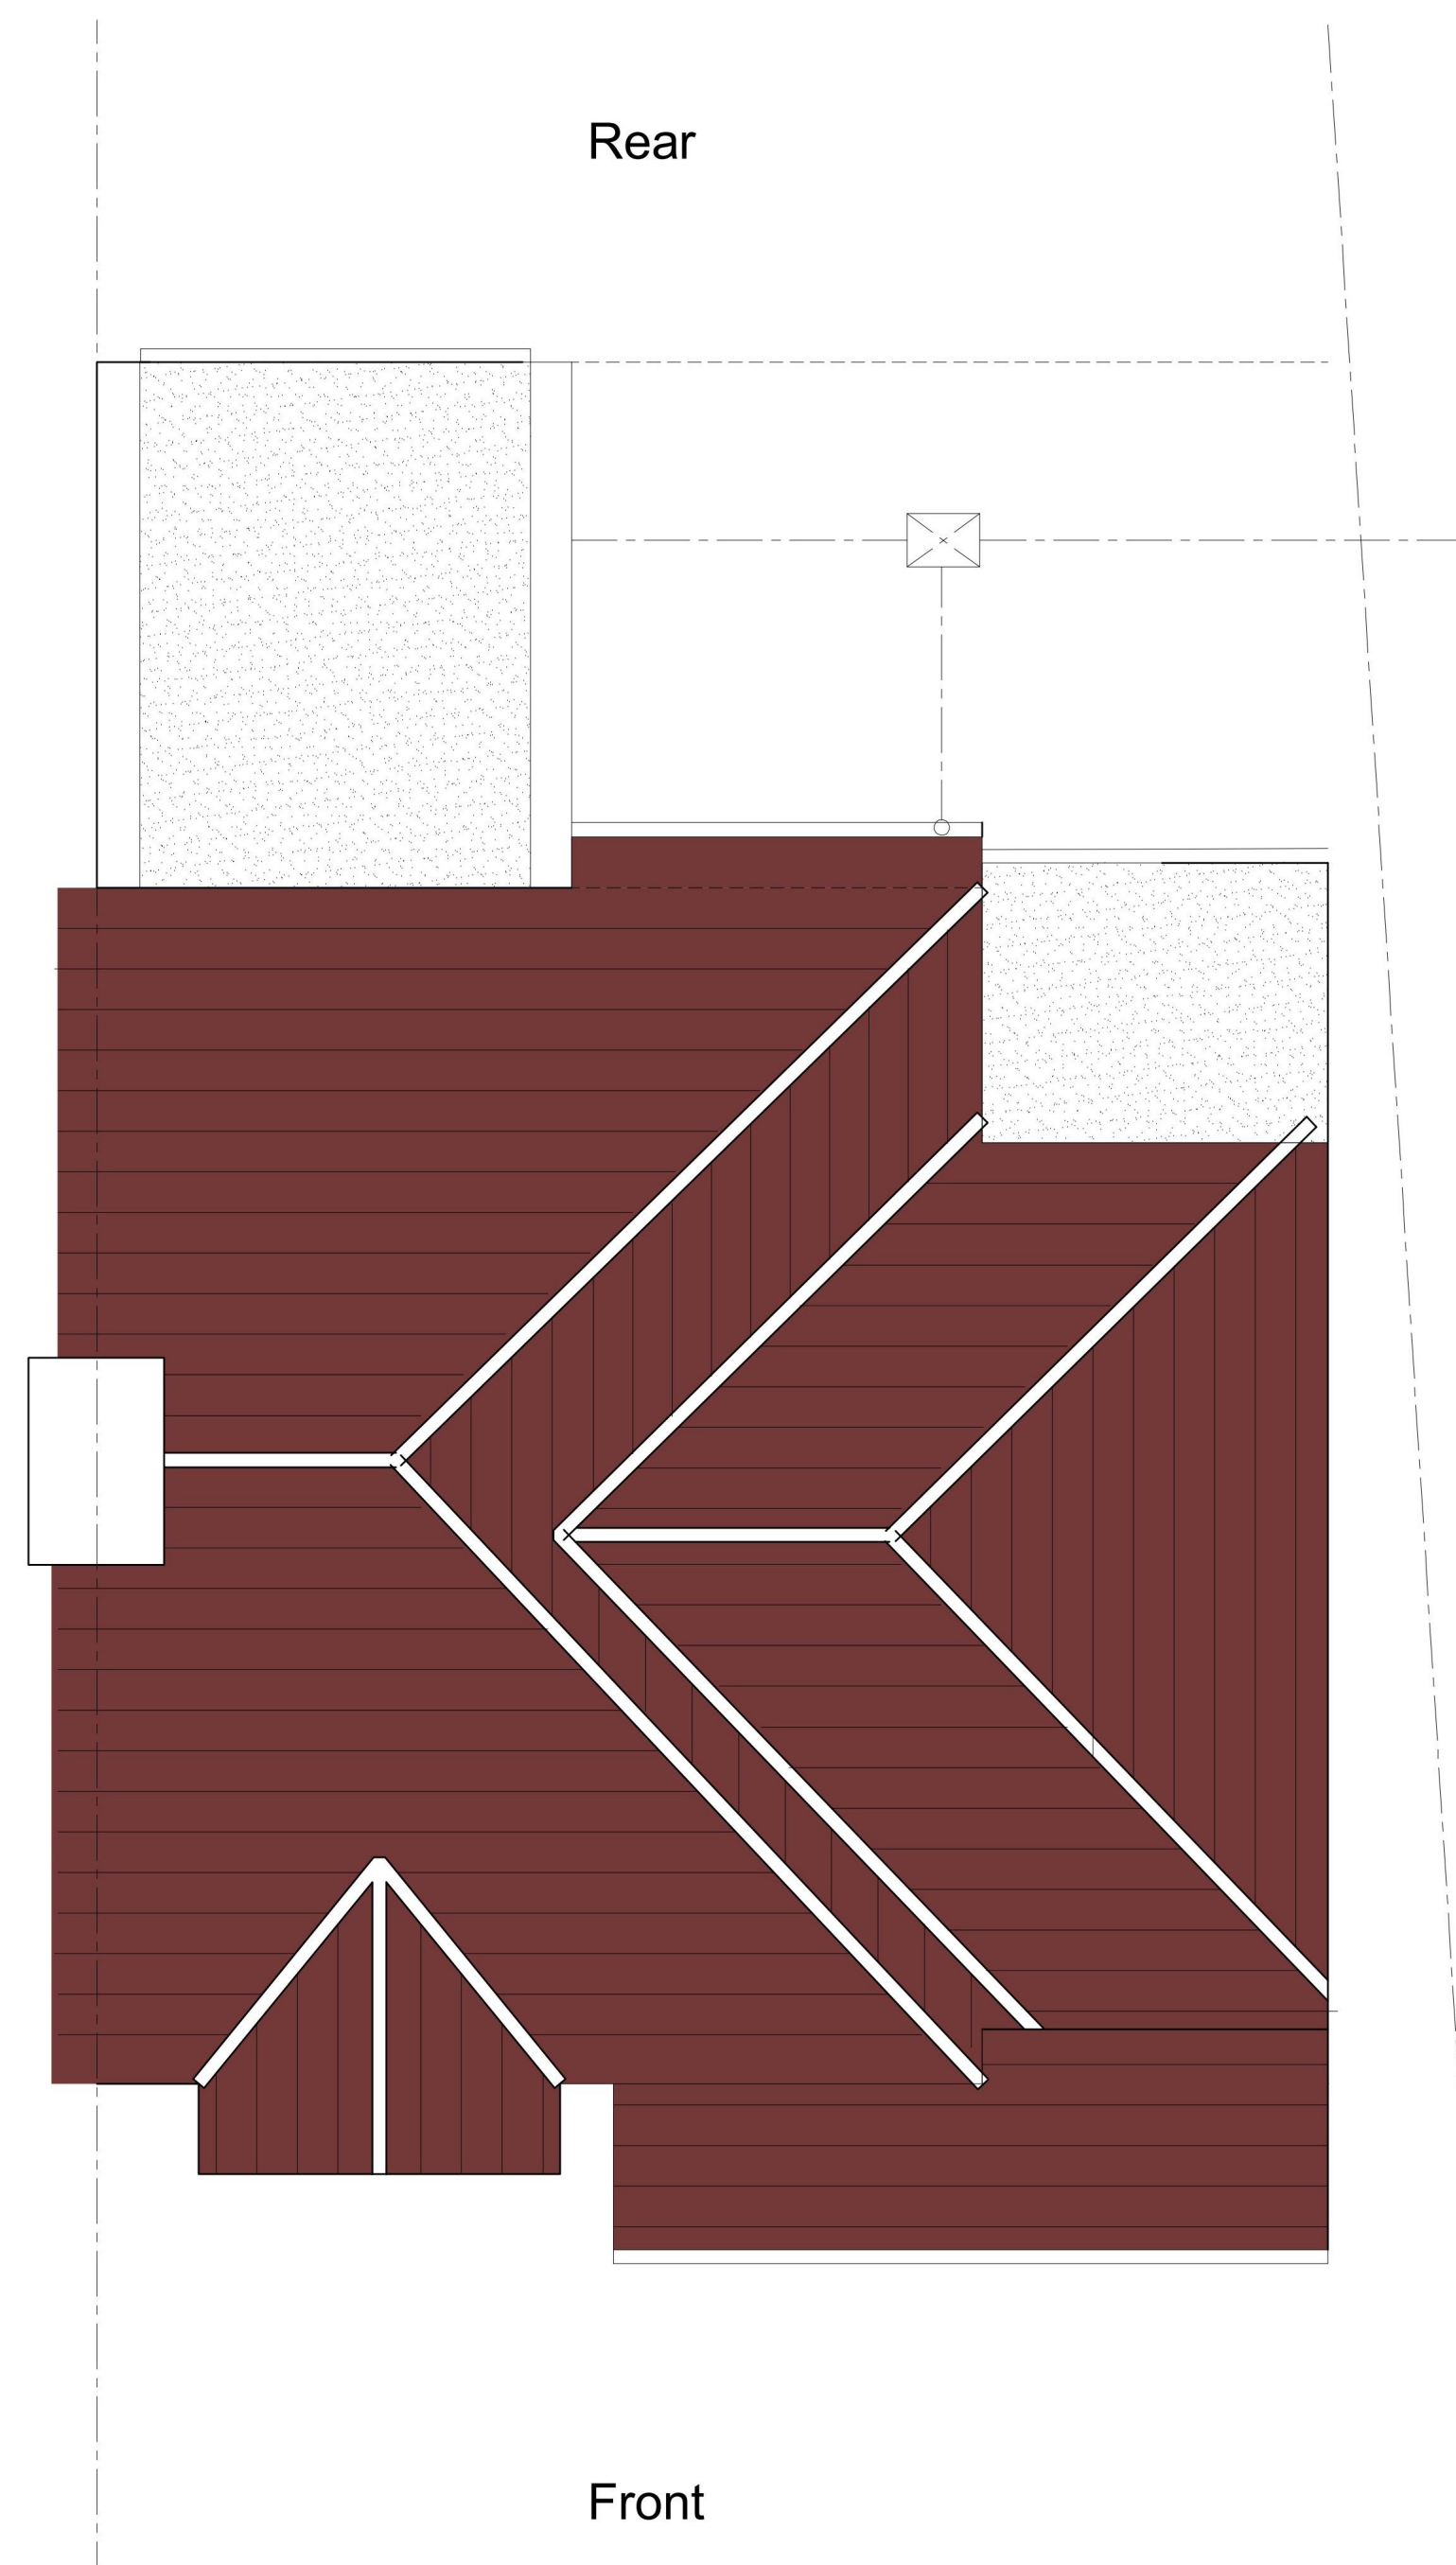

Existing Roof Plan

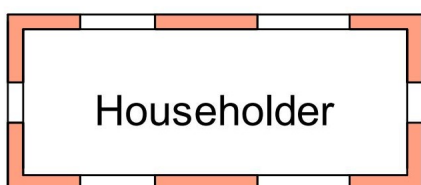

P1	ISSUED TO PLANNING	06.01.23	
Rev		Date	




Job Title	10 Eversleigh Gardens Hornchurch RM14		
-----------	--	--	--

Drawing Title	Existing Plans		
---------------	----------------	--	--


Scale	1:50 @ A1		
Job No.	51-1000-989	Dwg No.	S03
		Rev	P1

1. THIS DRAWING MUST BE READ INCONJUNCTION WITH ALL OTHER
RELVANT SPECIFICATIONS AND DRAWINGS

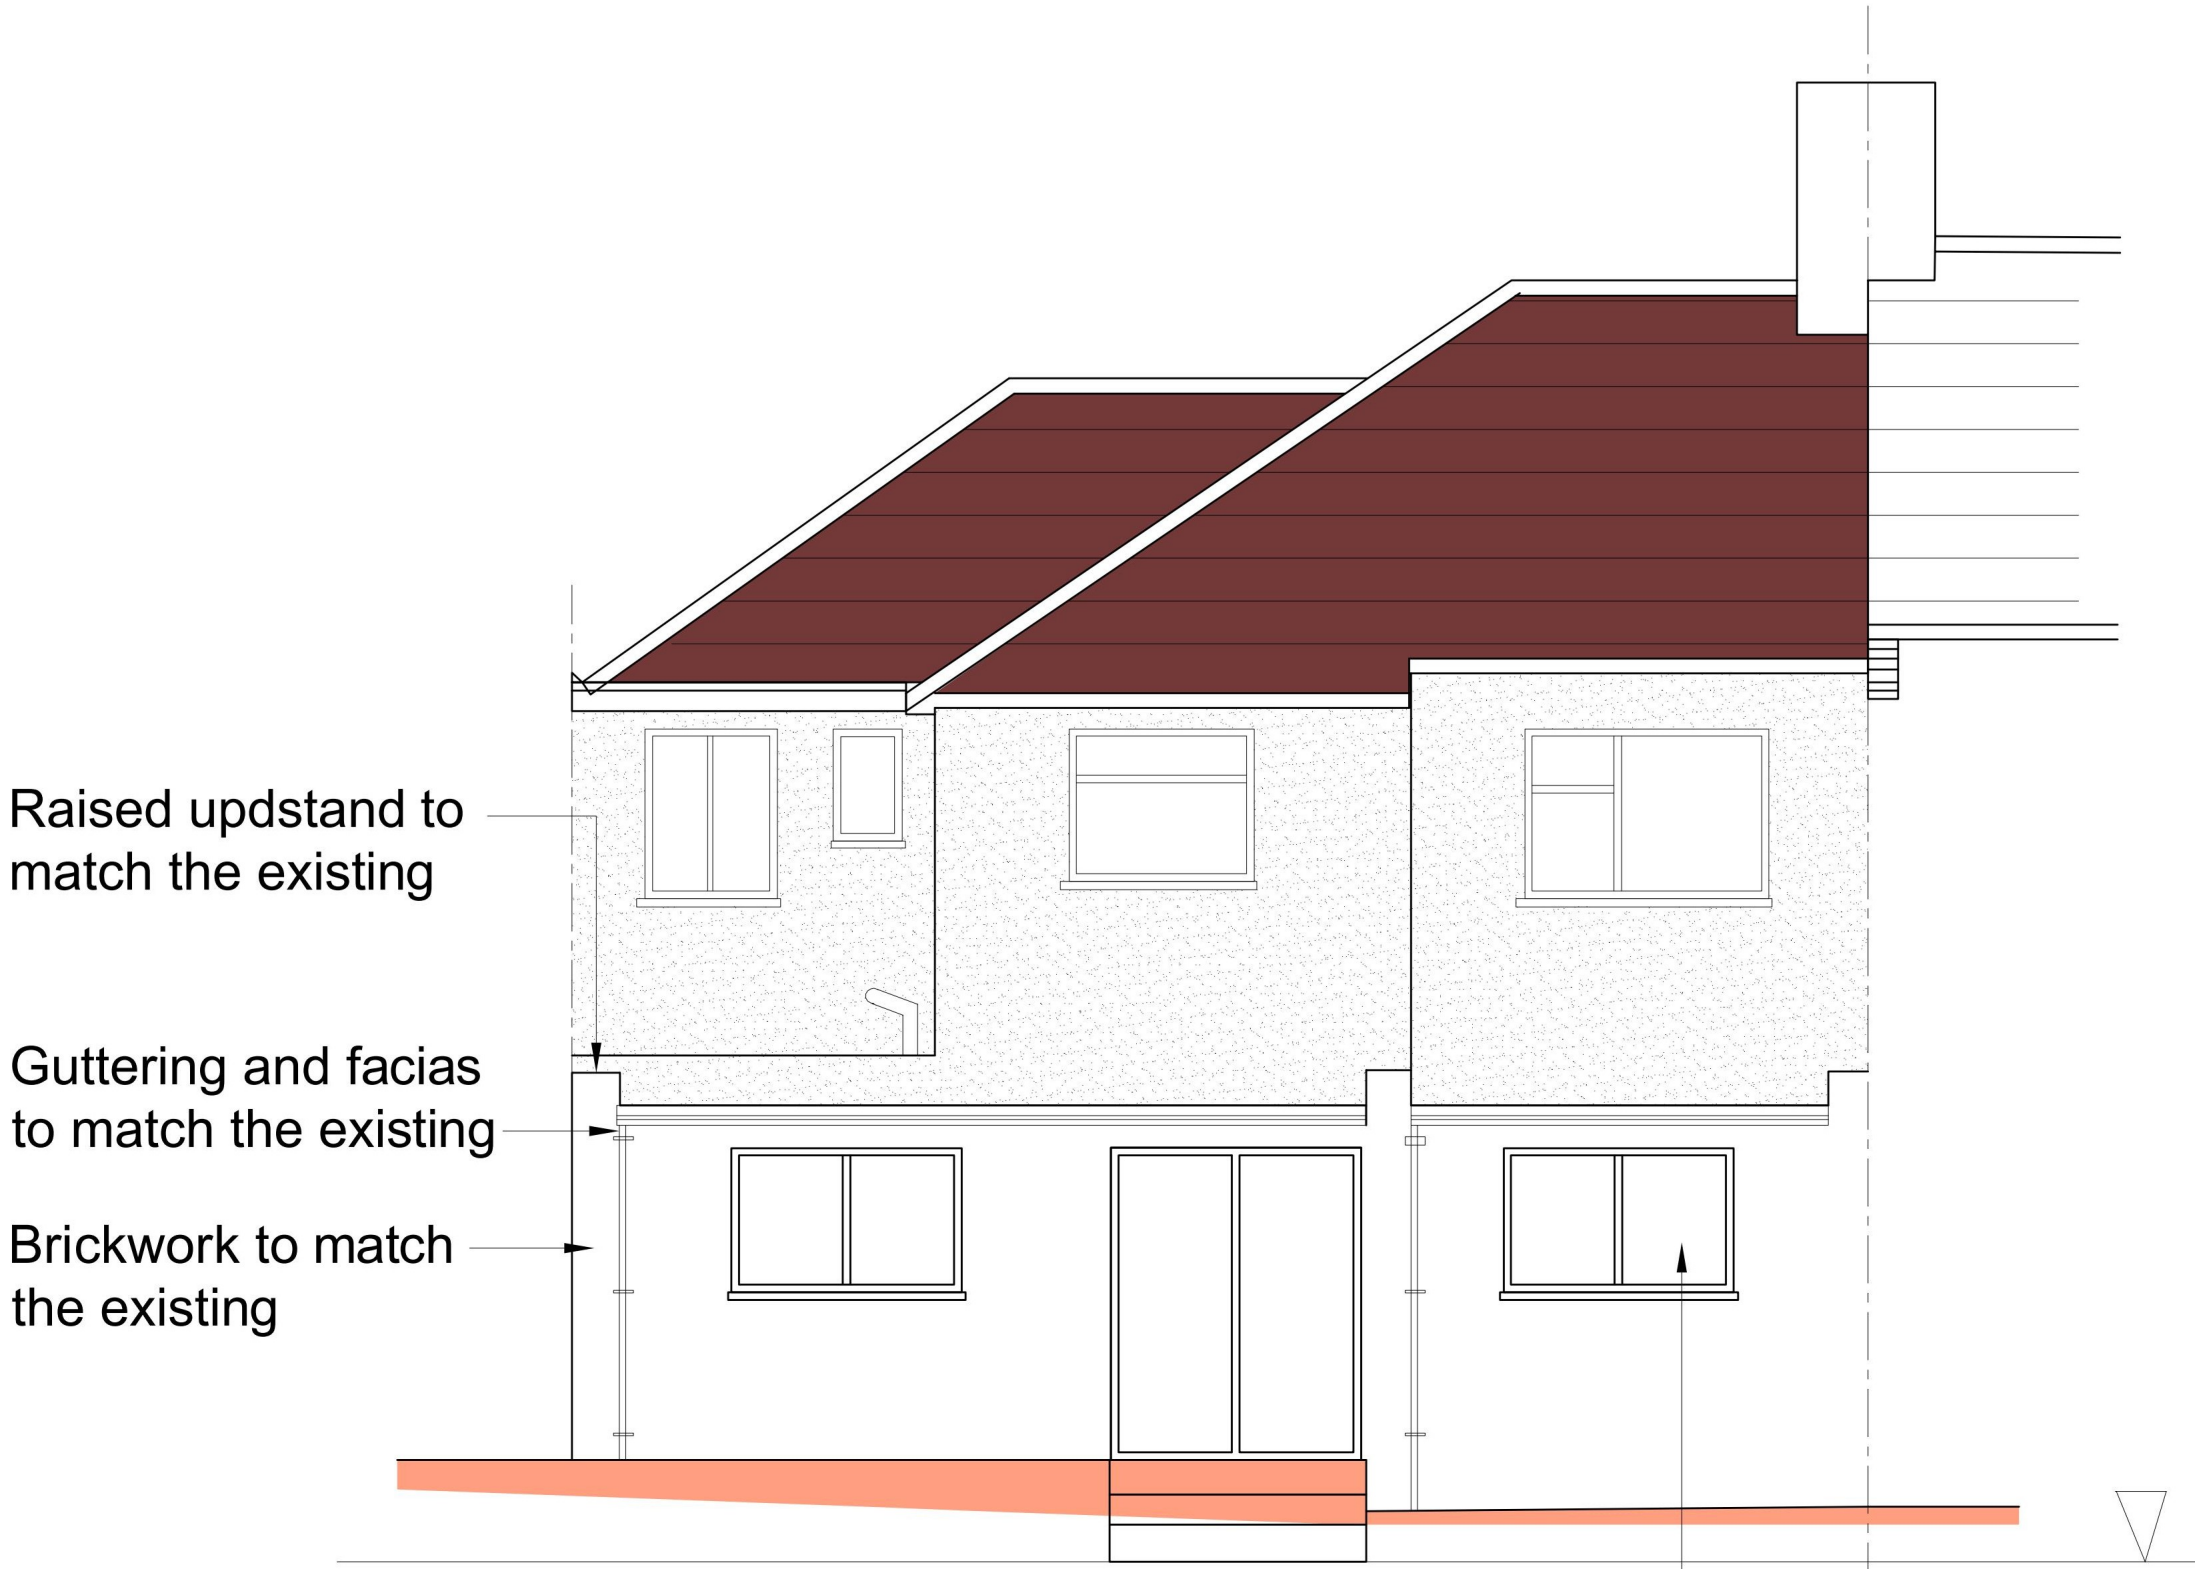


Proposed Rear Elevation

Windows to match
the existing

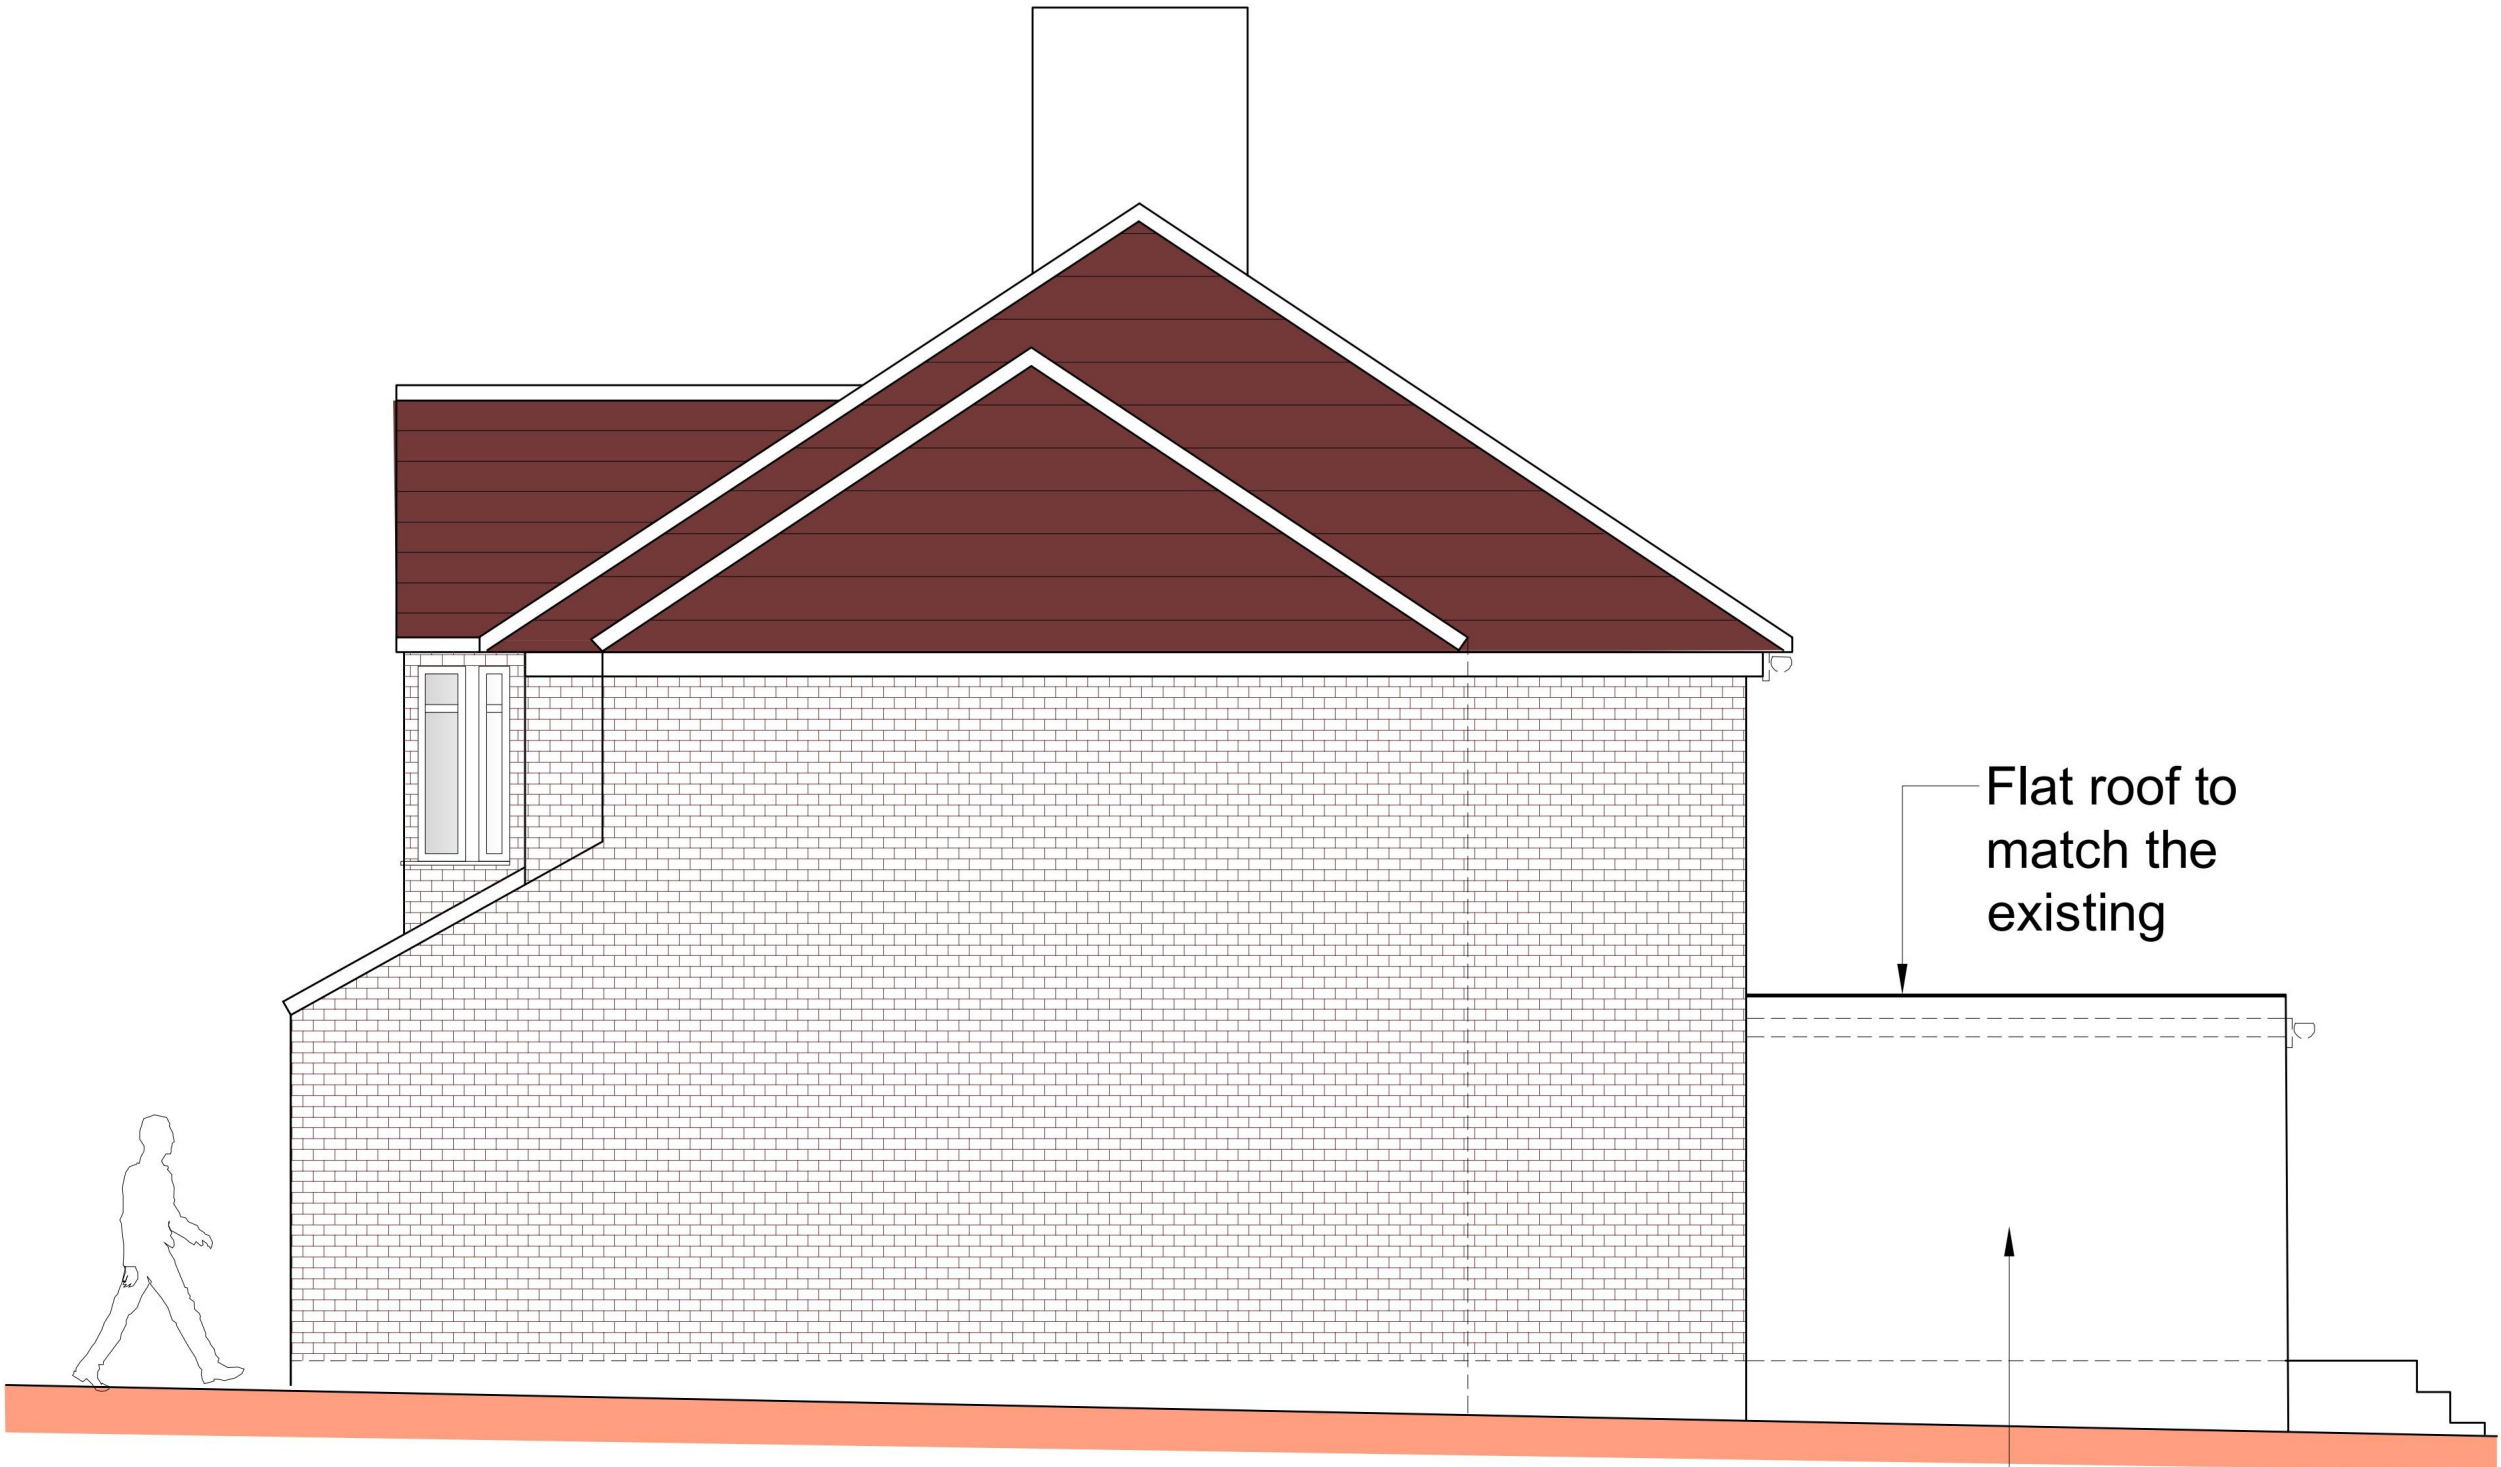


Proposed Side Elevation

Brickwork to
match the existing

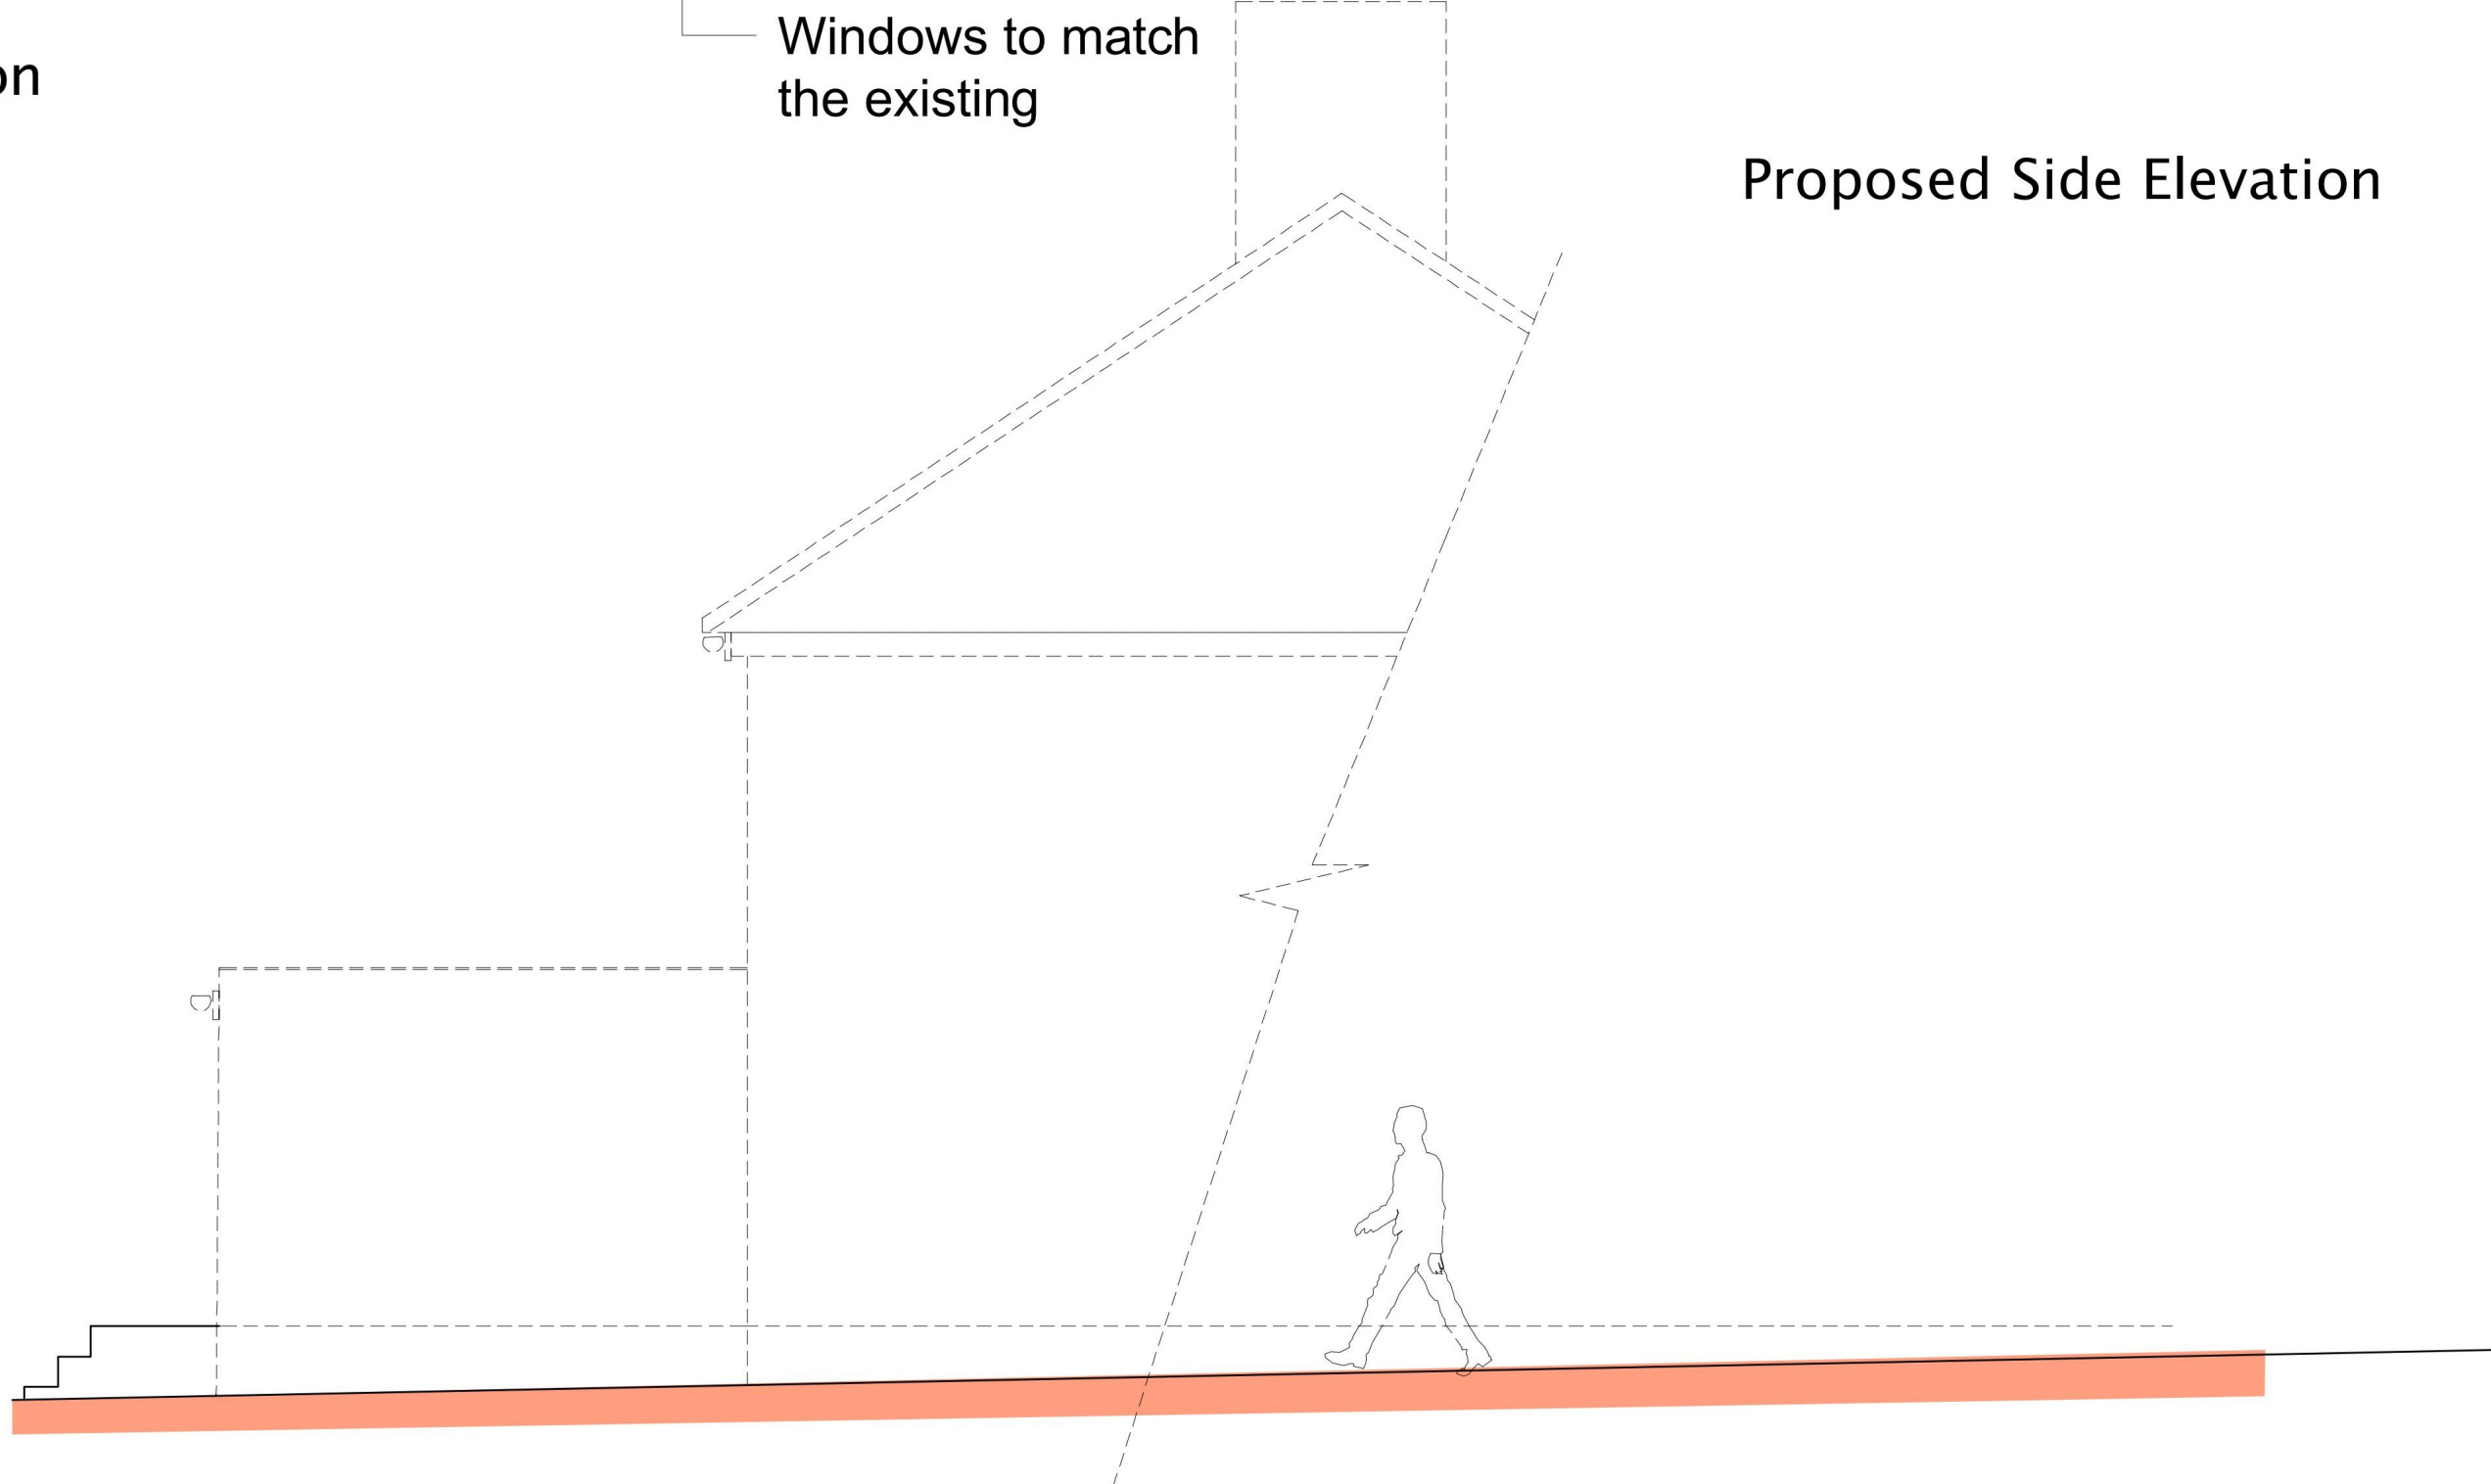

Proposed Other Side Elevation
Showing steps

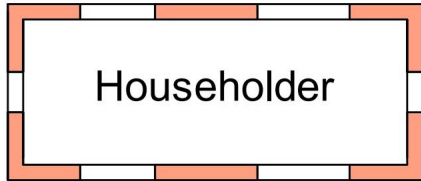


P2	ISSUED TO PLANNING	06.01.24	
P1	ISSUED TO PLANNING	06.01.23	
Rev		Date	



Job Title
10 Eversleigh Gardens
Hornchurch RM14


Drawing Title
Proposed Elevations

Scale 1:50 @ A1			
Job No. 51-1000-989	Dwg No. S10	Rev P2	

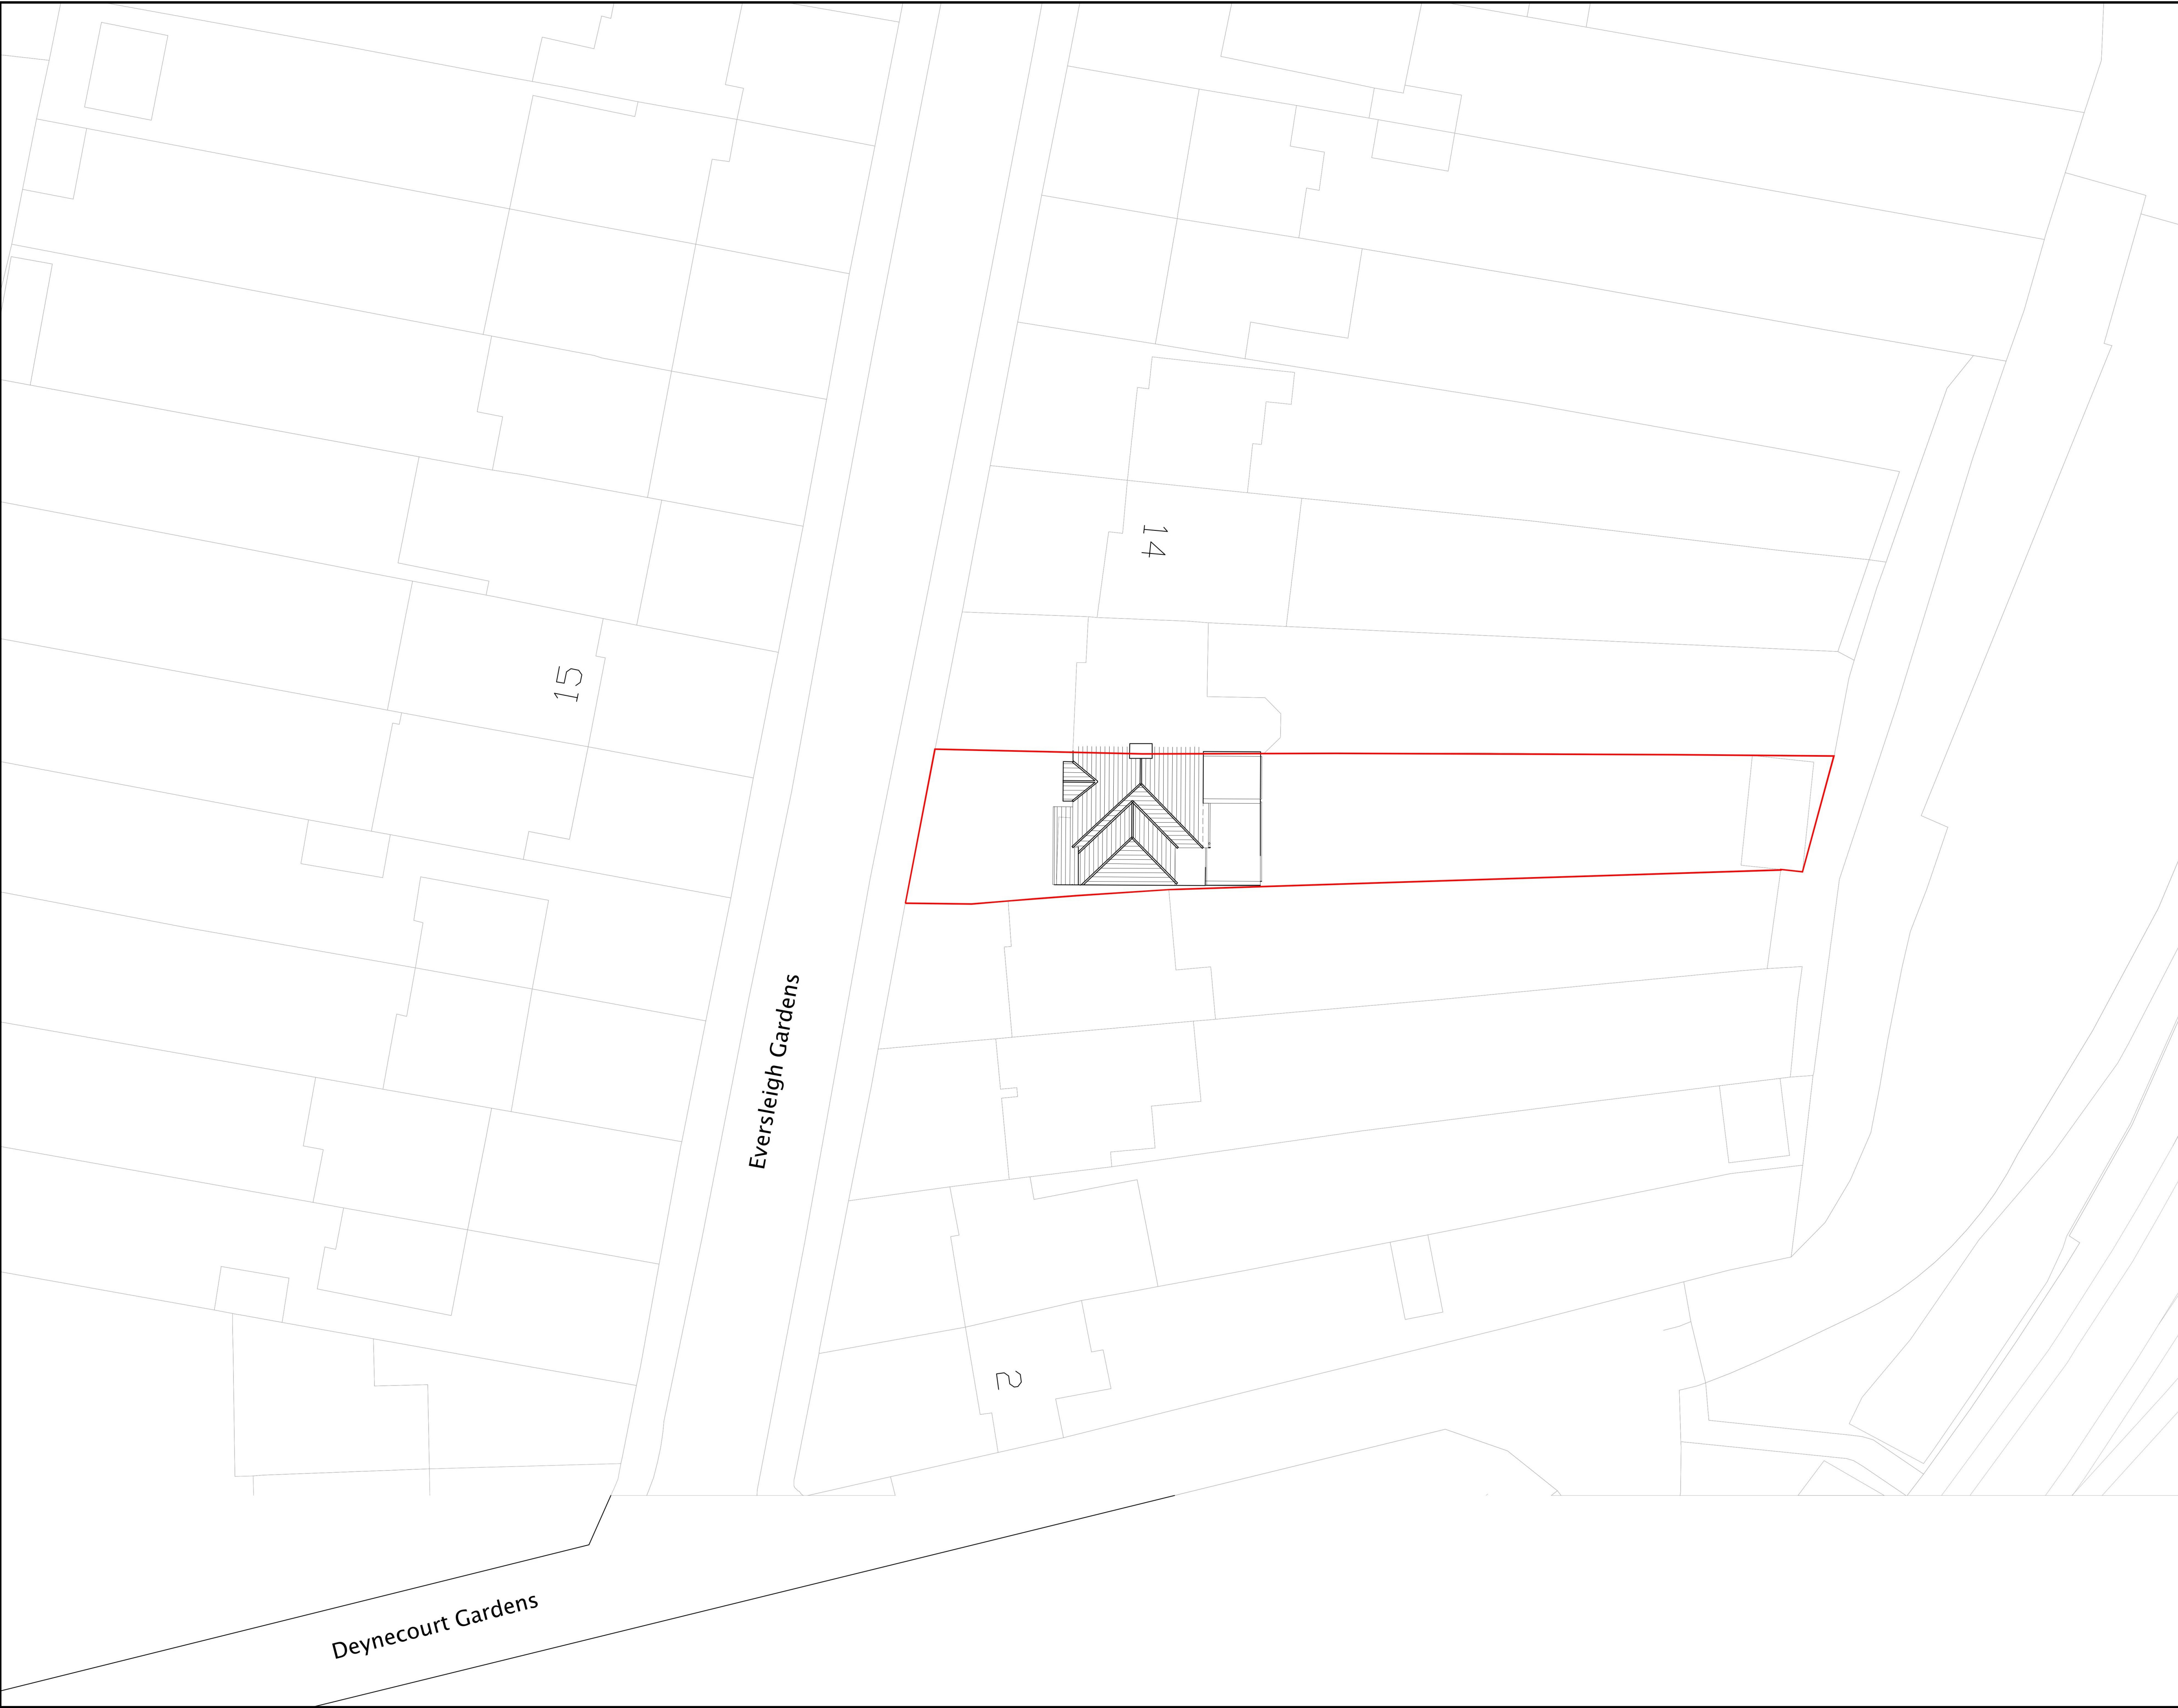

1. THIS DRAWING MUST BE READ INCONJUNCTION WITH ALL OTHER
RELVANT SPECIFICATIONS AND DRAWINGS

N

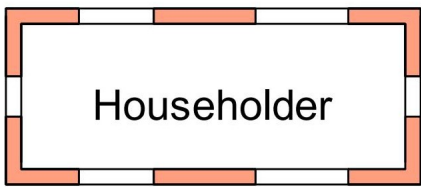

0 2m 4m 6m 8m 10m

Scale 1:200

P2	ISSUED TO PLANNING			
P1	ISSUED TO PLANNING	06.01.23		
Rev		Date		




Job Title
10 Eversleigh Gardens
Hornchurch RM14


Drawing Title
Proposed Block Plan

Scale 1:200 @ A1	Date		
Job No. 51-1000-989	Dwg No. S02	Rev P2	

1. THIS DRAWING MUST BE READ INCONJUNCTION WITH ALL OTHER
RELVANT SPECIFICATIONS AND DRAWINGS

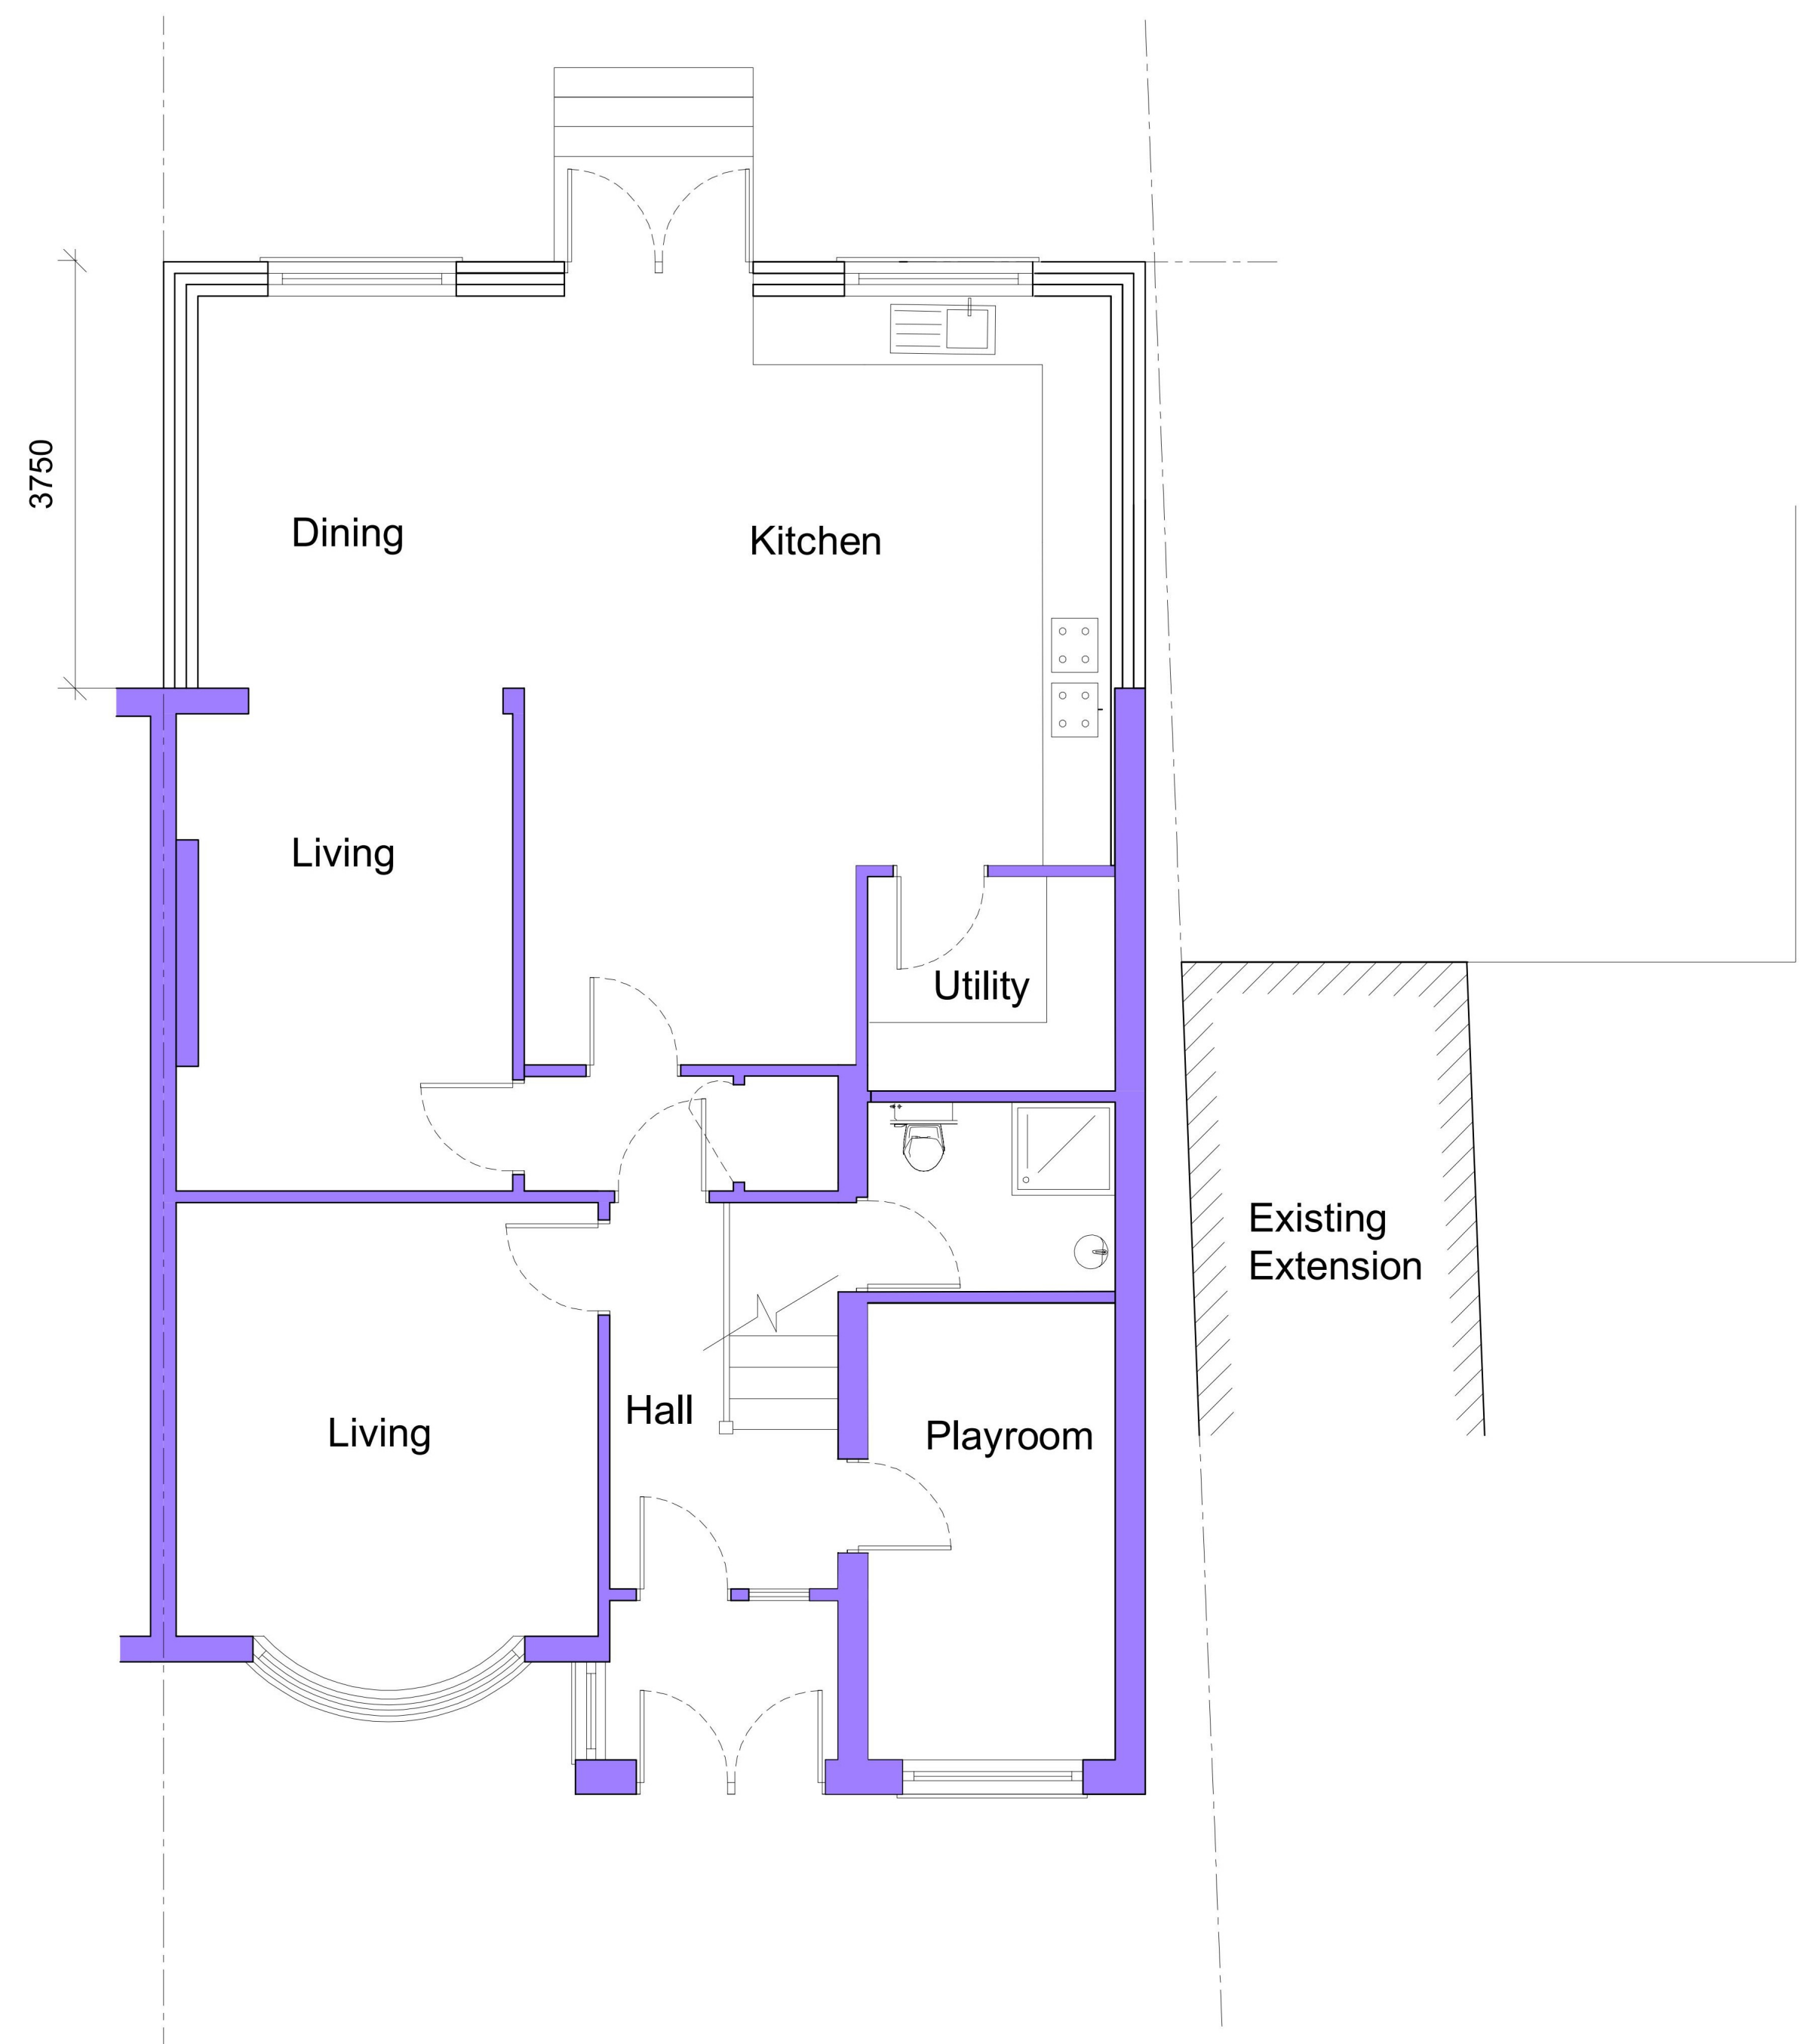

Proposed Ground Floor Plan

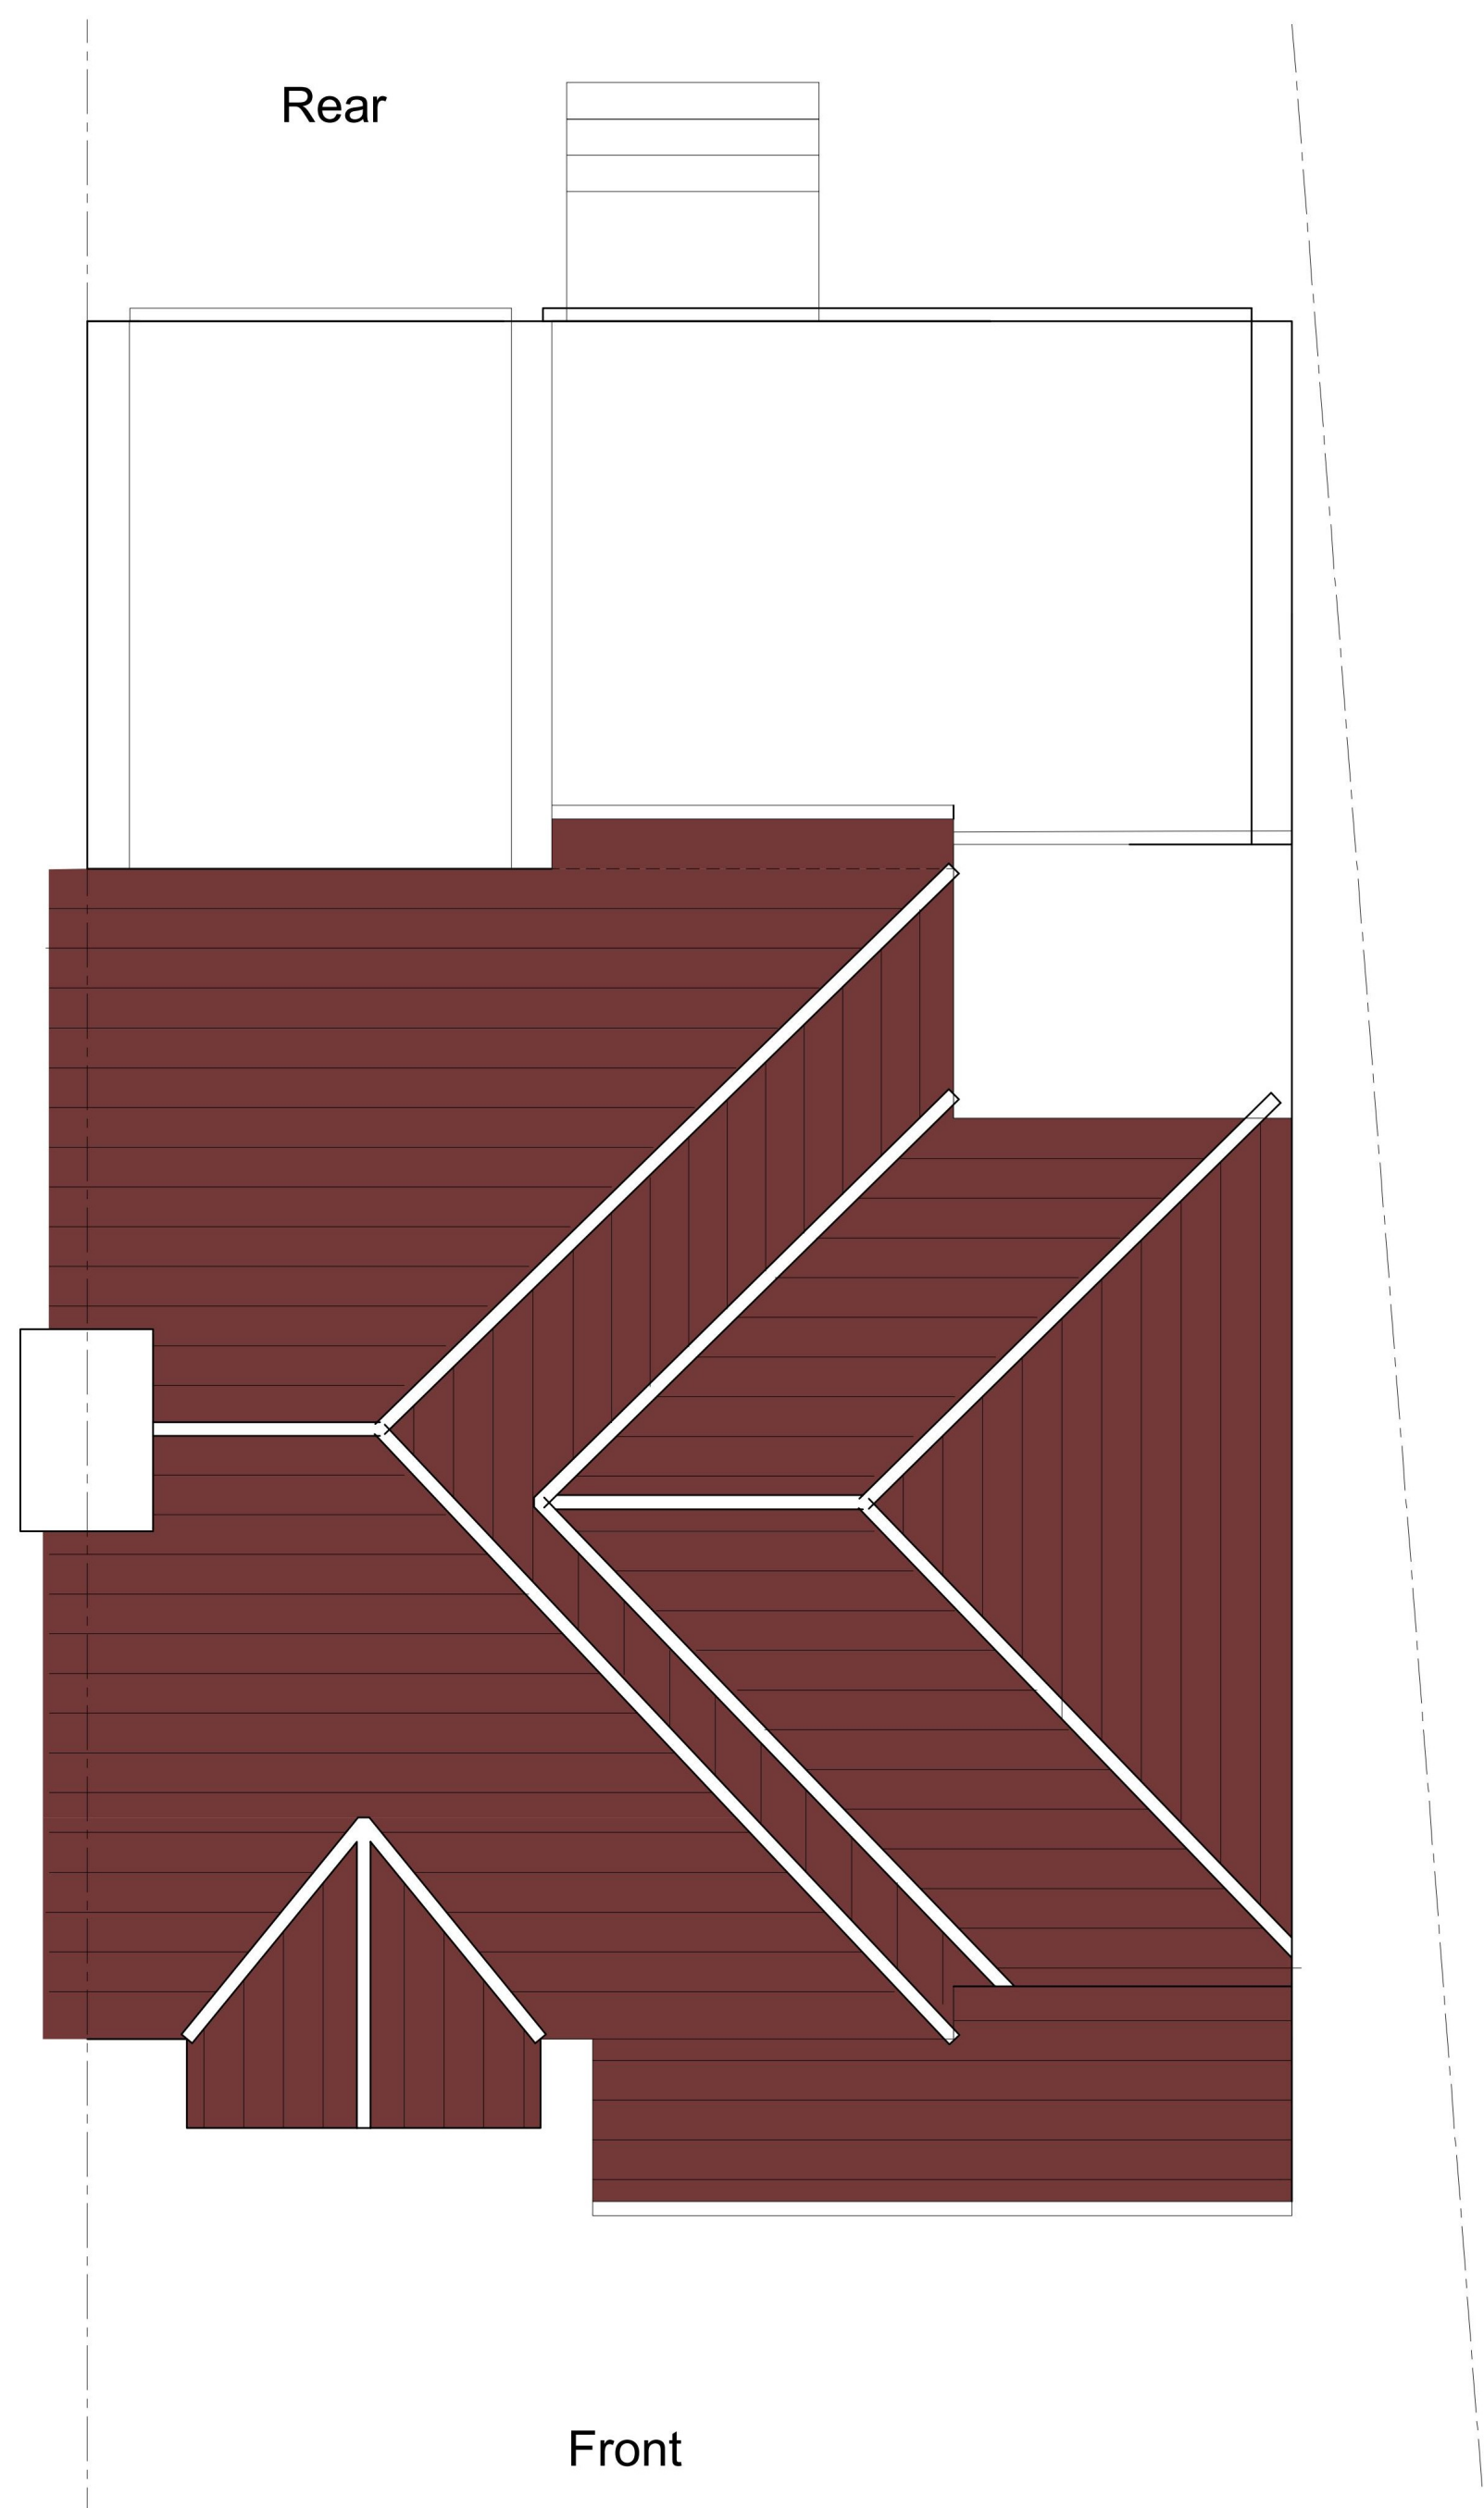

Proposed Roof Plan

Householder

P2	ISSUED TO PLANNING	08.05.24	
P1	ISSUED TO PLANNING	06.01.24	
Rev		Date	



Job Title
10 Eversleigh Gardens
Hornchurch RM14

Drawing Title
Proposed Plans

Scale 1:50 @ A1			
Job No. 51-1000-989	Dwg No. S05	Rev P2	

