



0 5M 10M 20M 25M
Scale

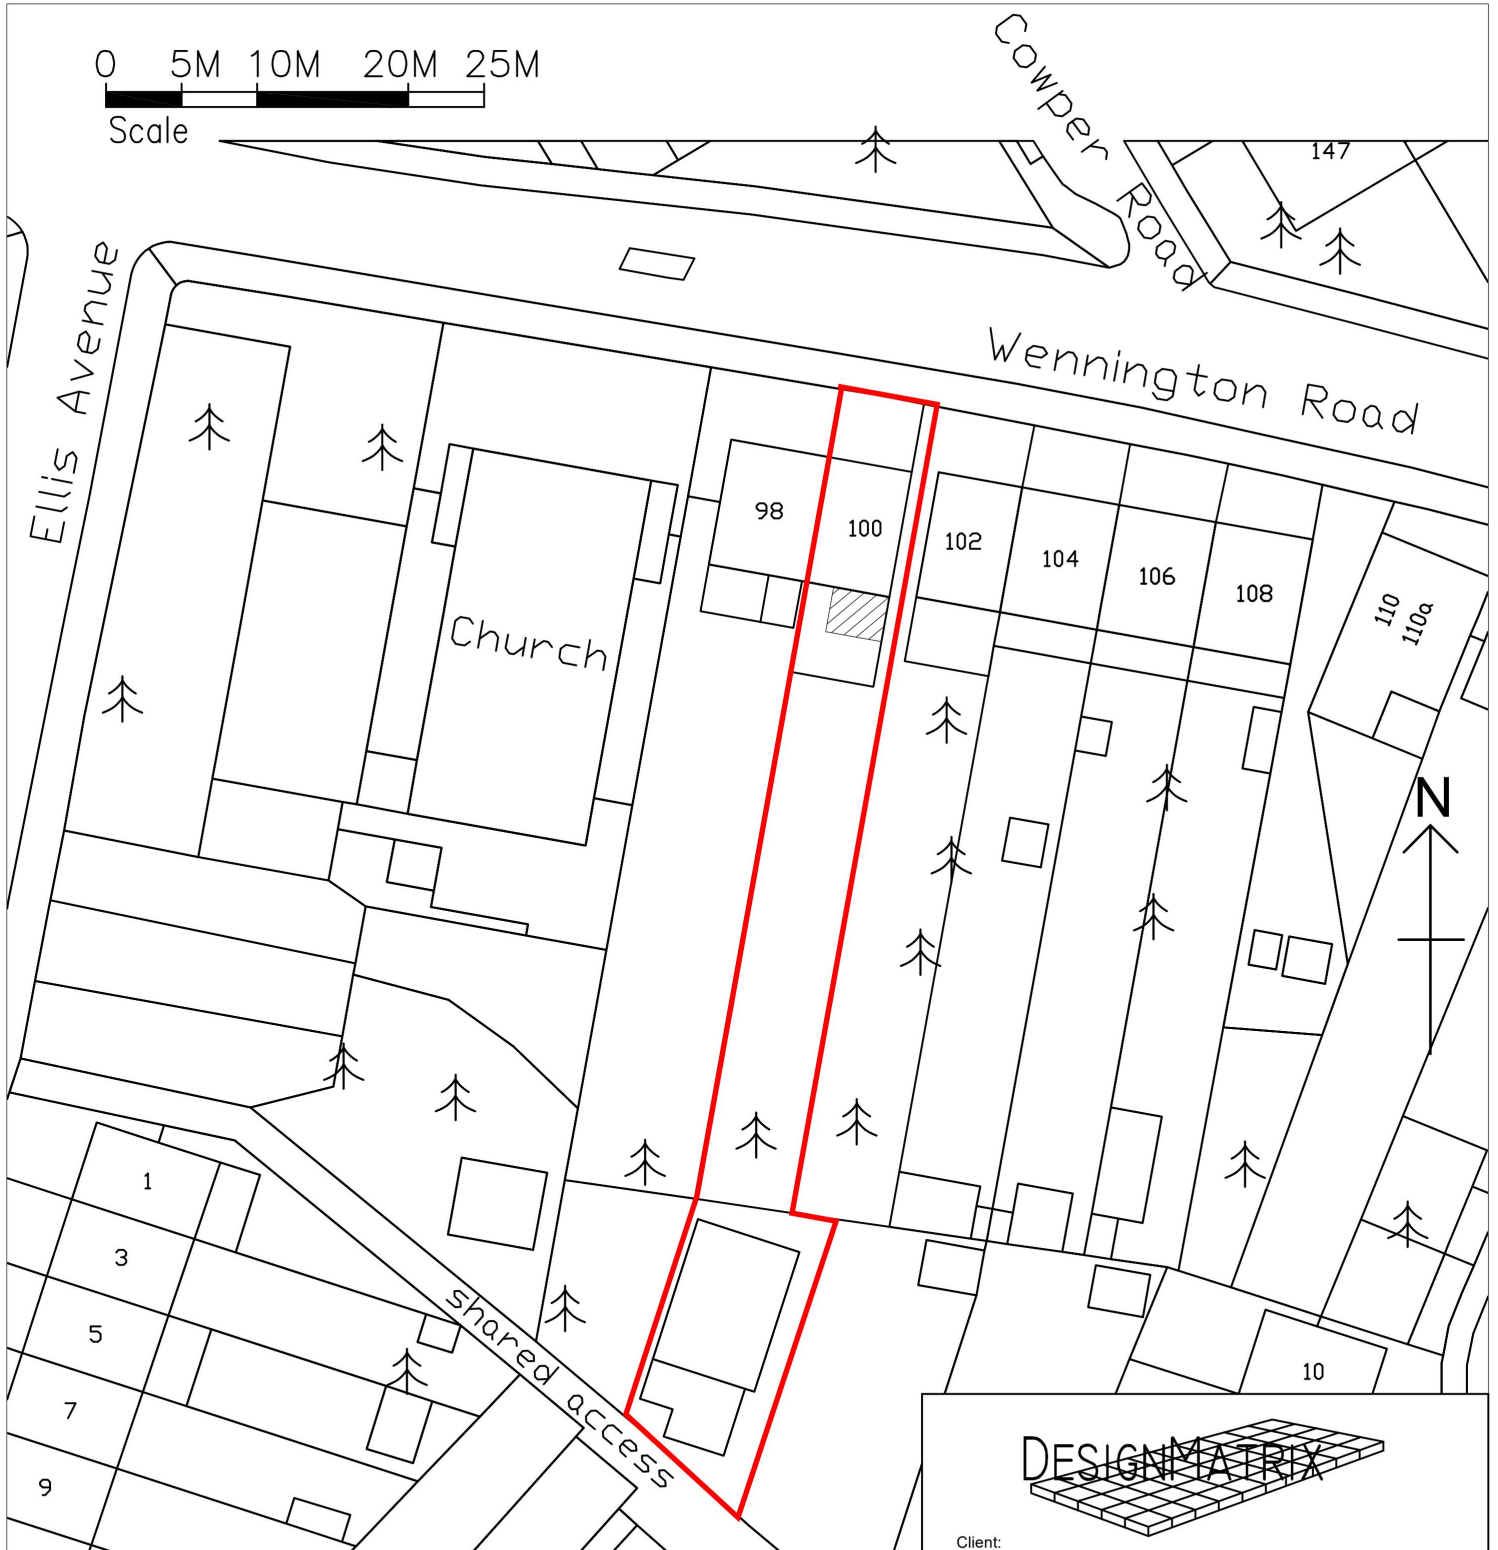

Site Block Plan scale 1:500

DESIGNMATRIX

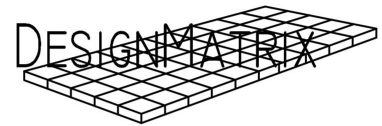

Client:

Mr. D Taylor Esq.

Project Title:

Rear extension to
100 Wennington Road
Rainham,
Essex
RM13 9DE

Drawing Title:

Site Block Plan

Drawn: ASL

Date: May 2021

Scale: 1:500 @ A4 size

Dwg.No.: 6794-02

DesignMatrix Uk Ltd

57 Christchurch Avenue, Rainham, Essex, RM13 8JA


E-MAIL: tonylong@designmatrix.co.uk Tel: 01706 850128




Existing Side (west) Elevation

Existing Rear (south) Elevation


Existing Side (east) Elevation

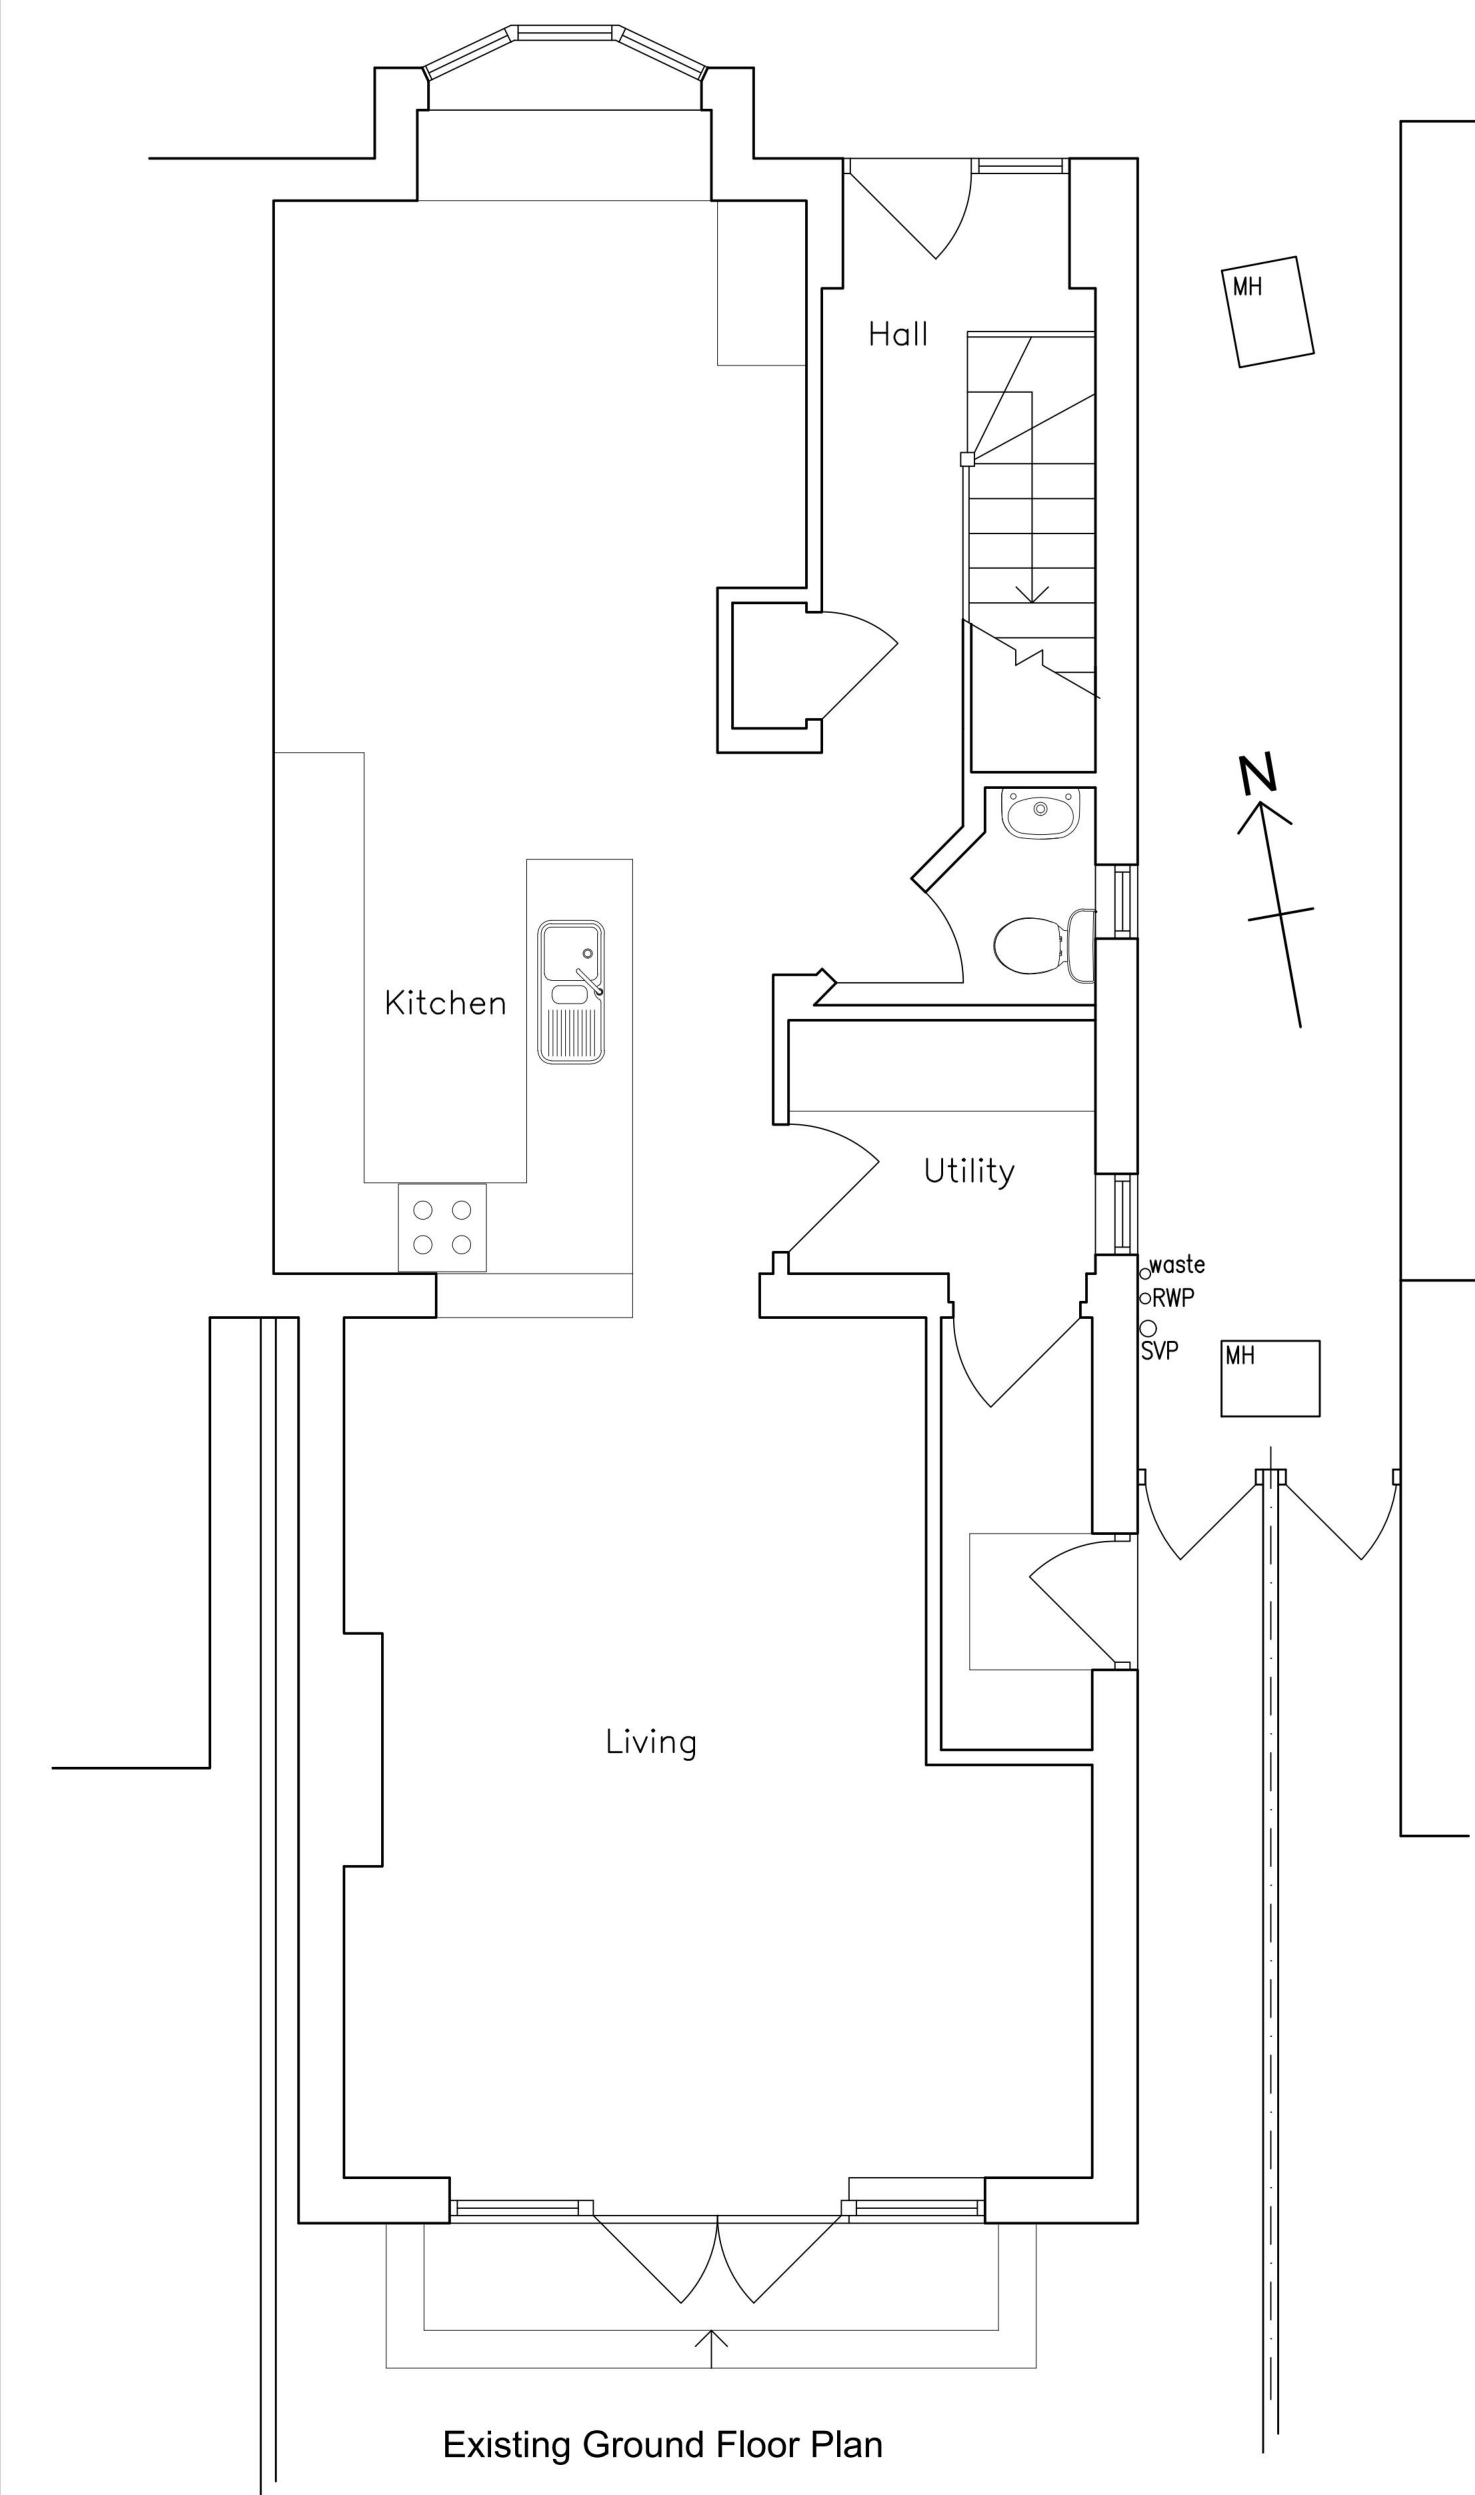

Existing Ground Floor Plan

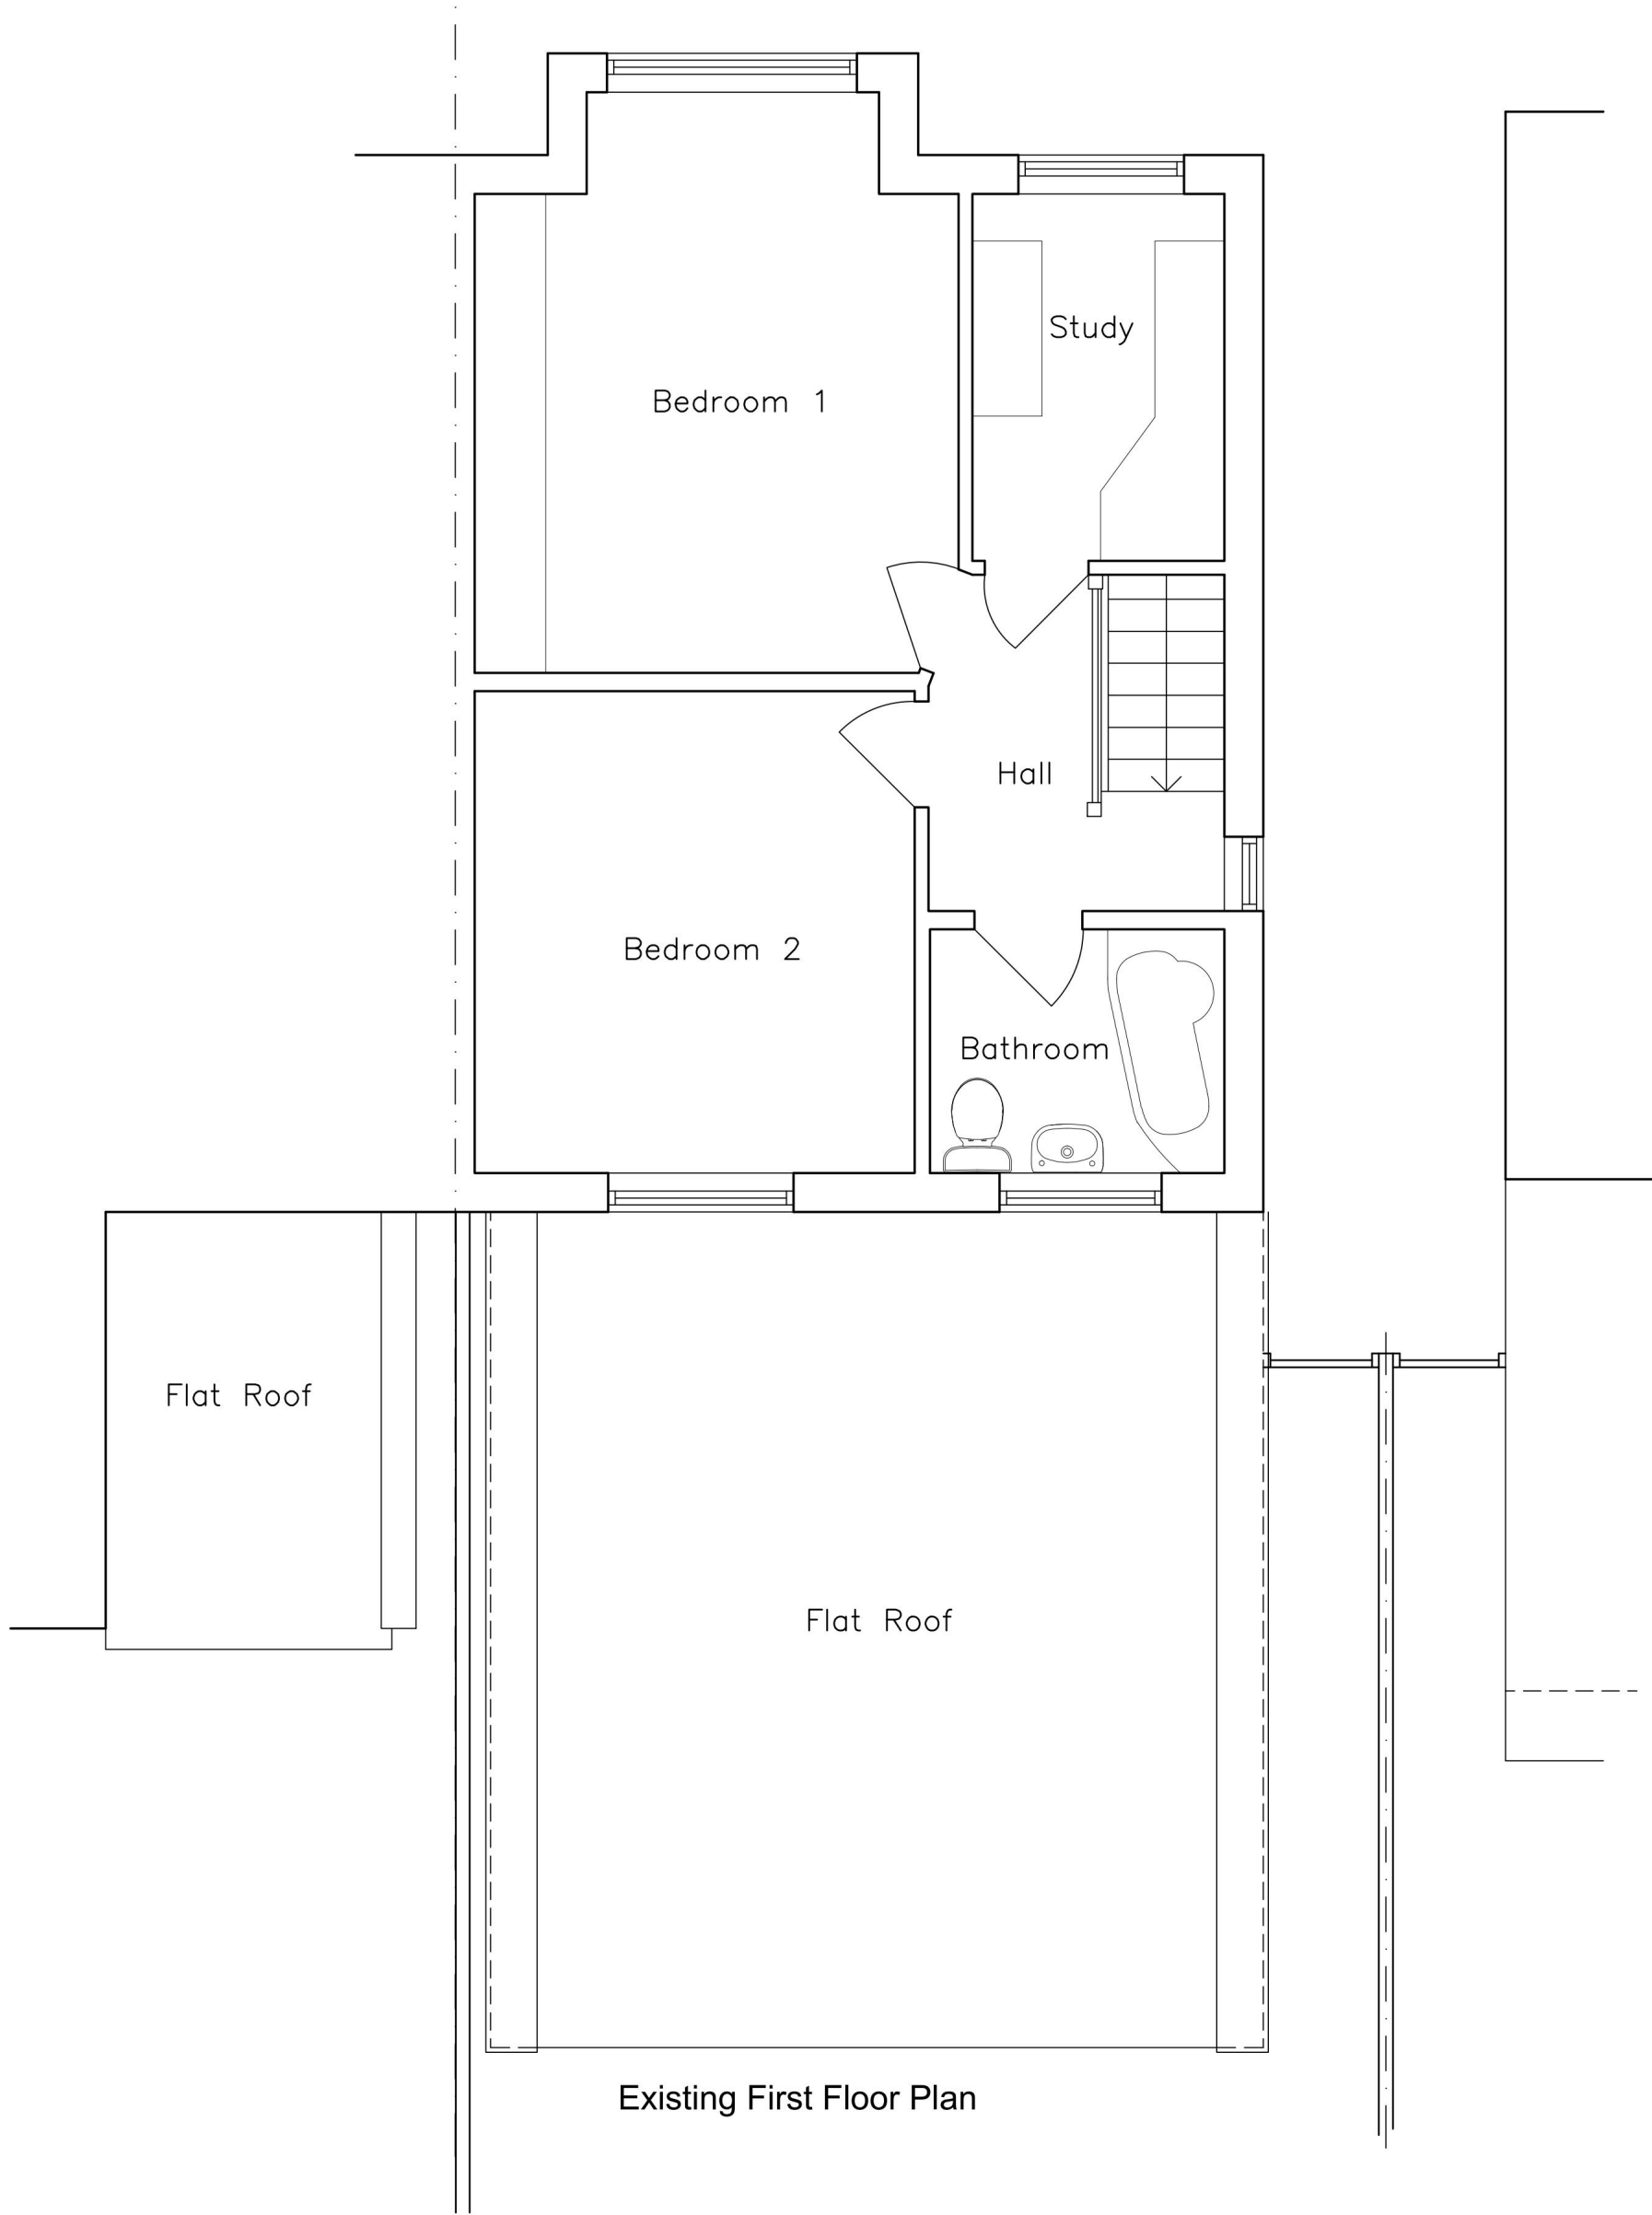


Existing First Floor Plan

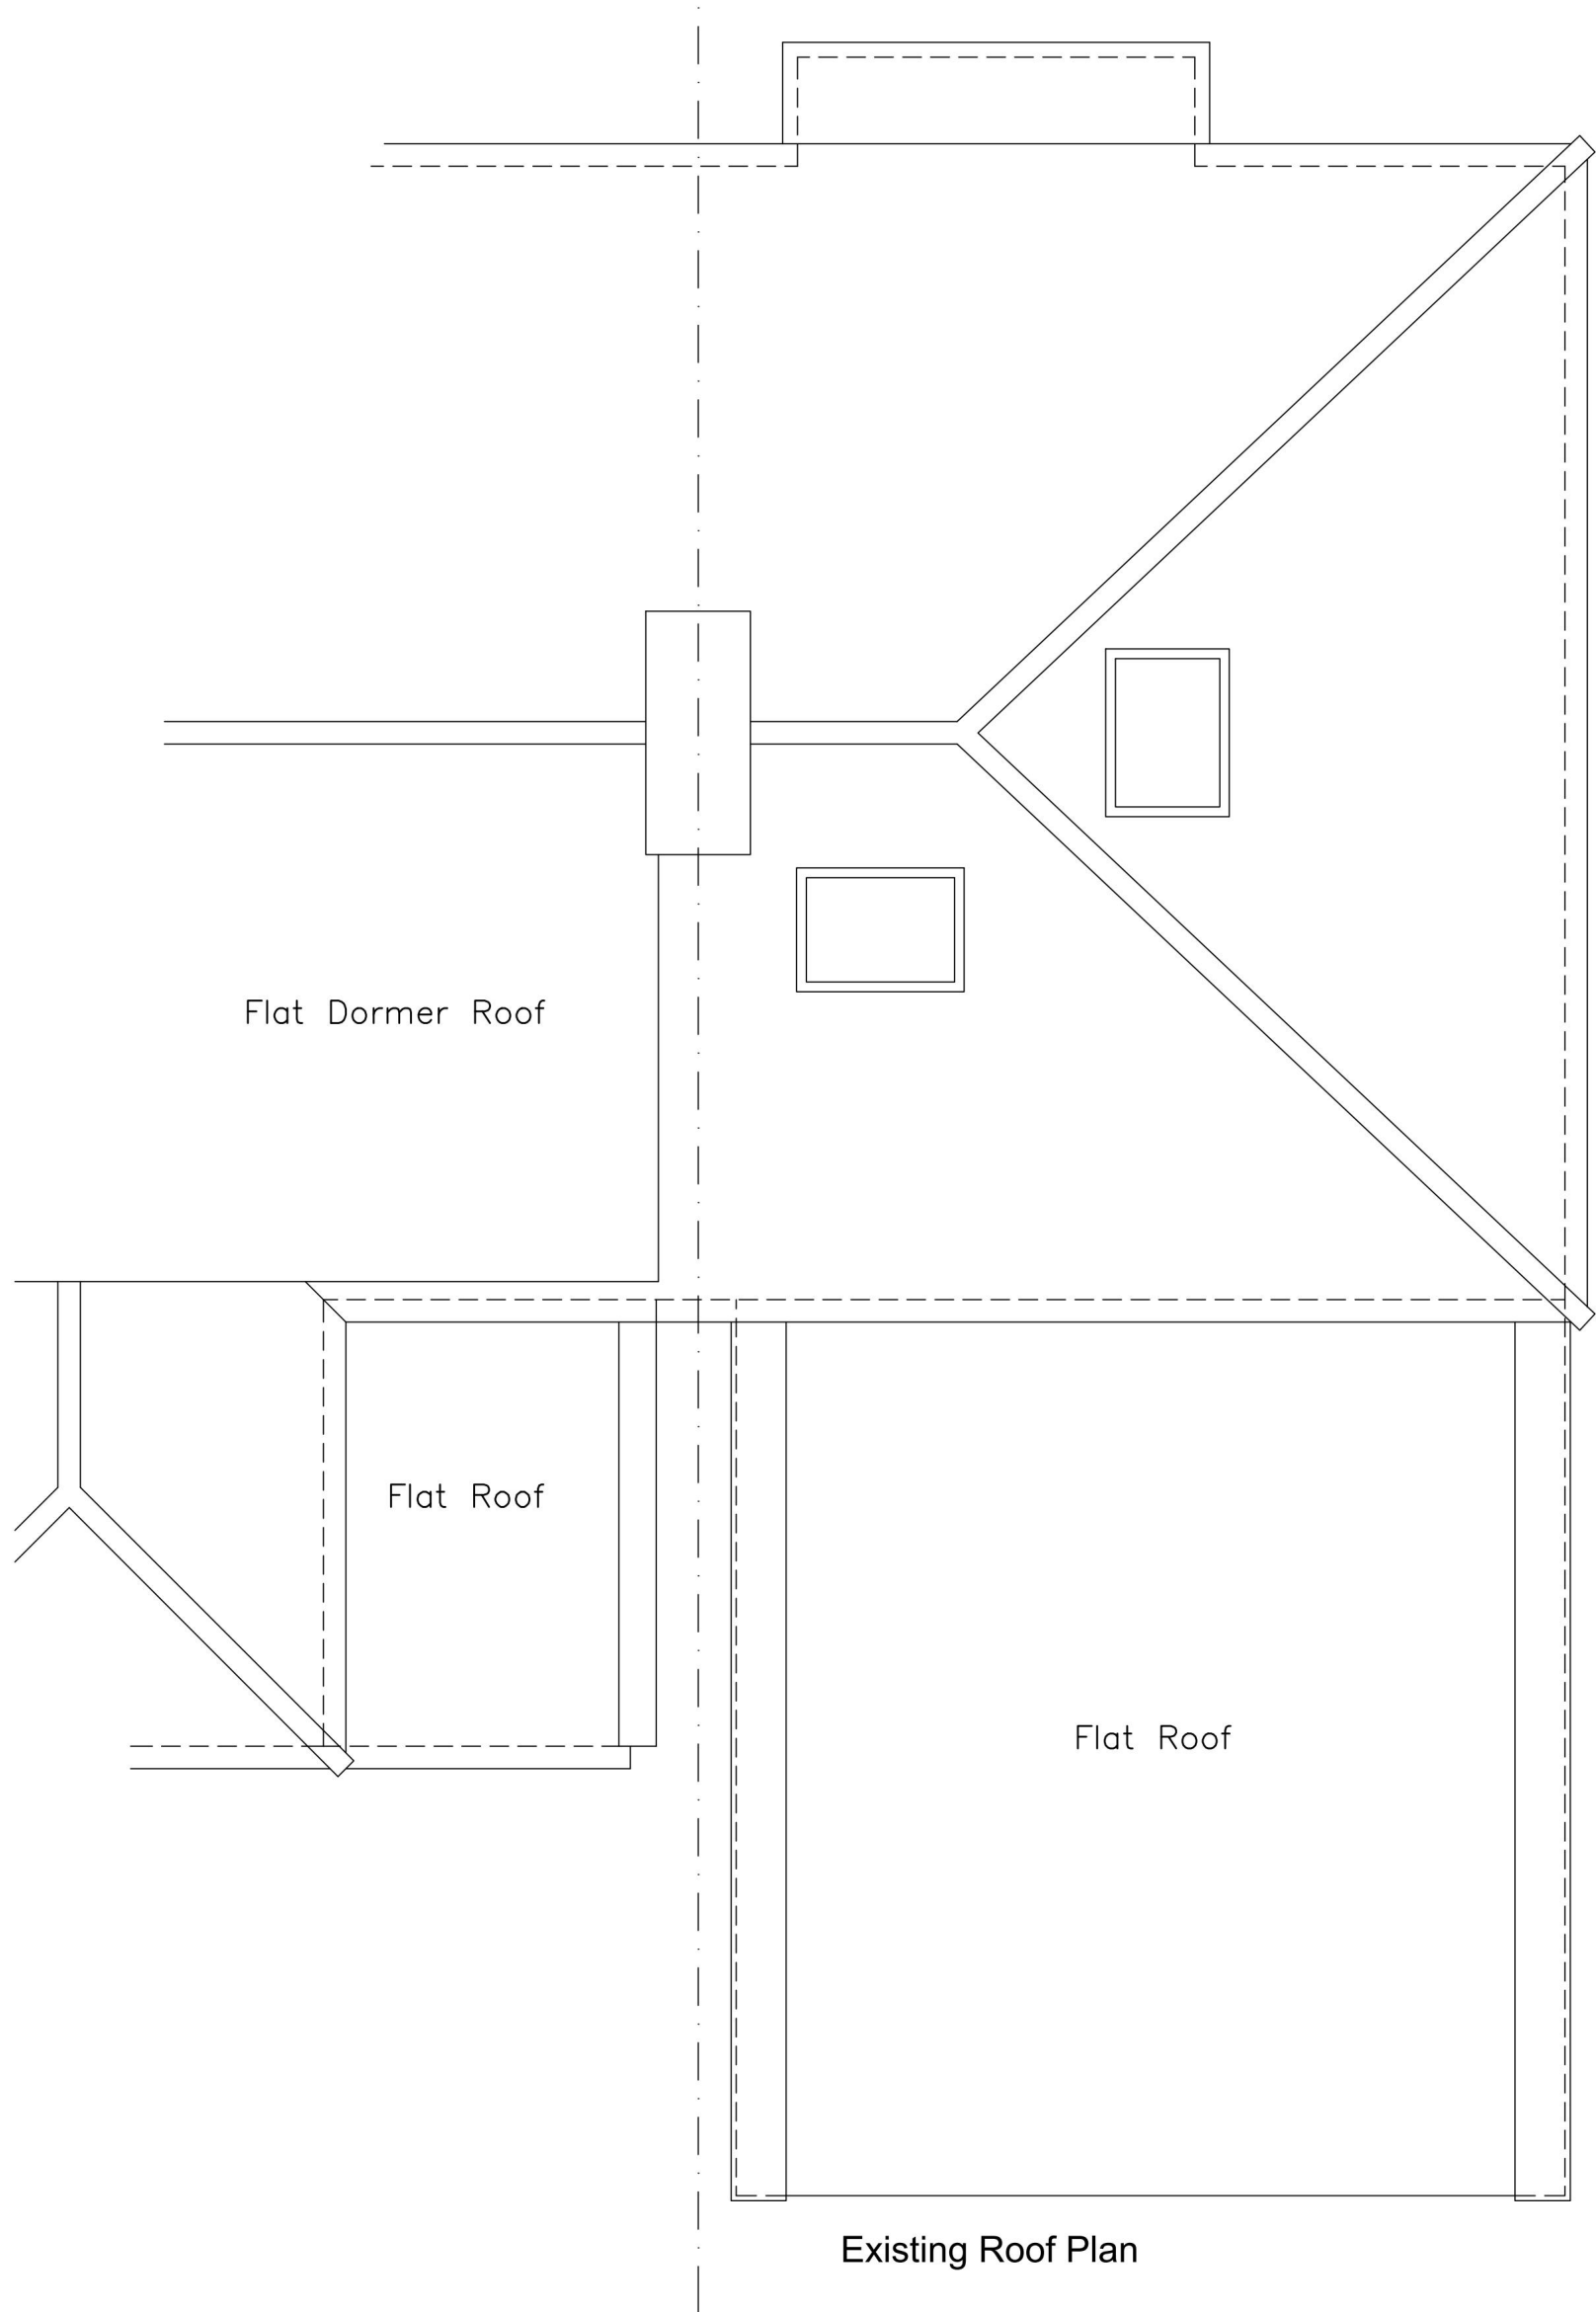

Existing Roof Plan

Client: Mr. D Taylor Esq.
Project Title: Rear first floor extension to 100 Wennington Road Rainham, Essex RM13 9DE
Drawing Title: Existing Plans & Elevations
Drawn: ASL Date: 28/05/2024
Scale: 1:50 @ A1 size
Dwg.No.: 6794-03
DesignMatrix UK Ltd
57 Christchurch Avenue, Rainham, Essex, RM13 8JA
E-MAIL: henryfong@designmatrix.co.uk TEL: 01708 850728

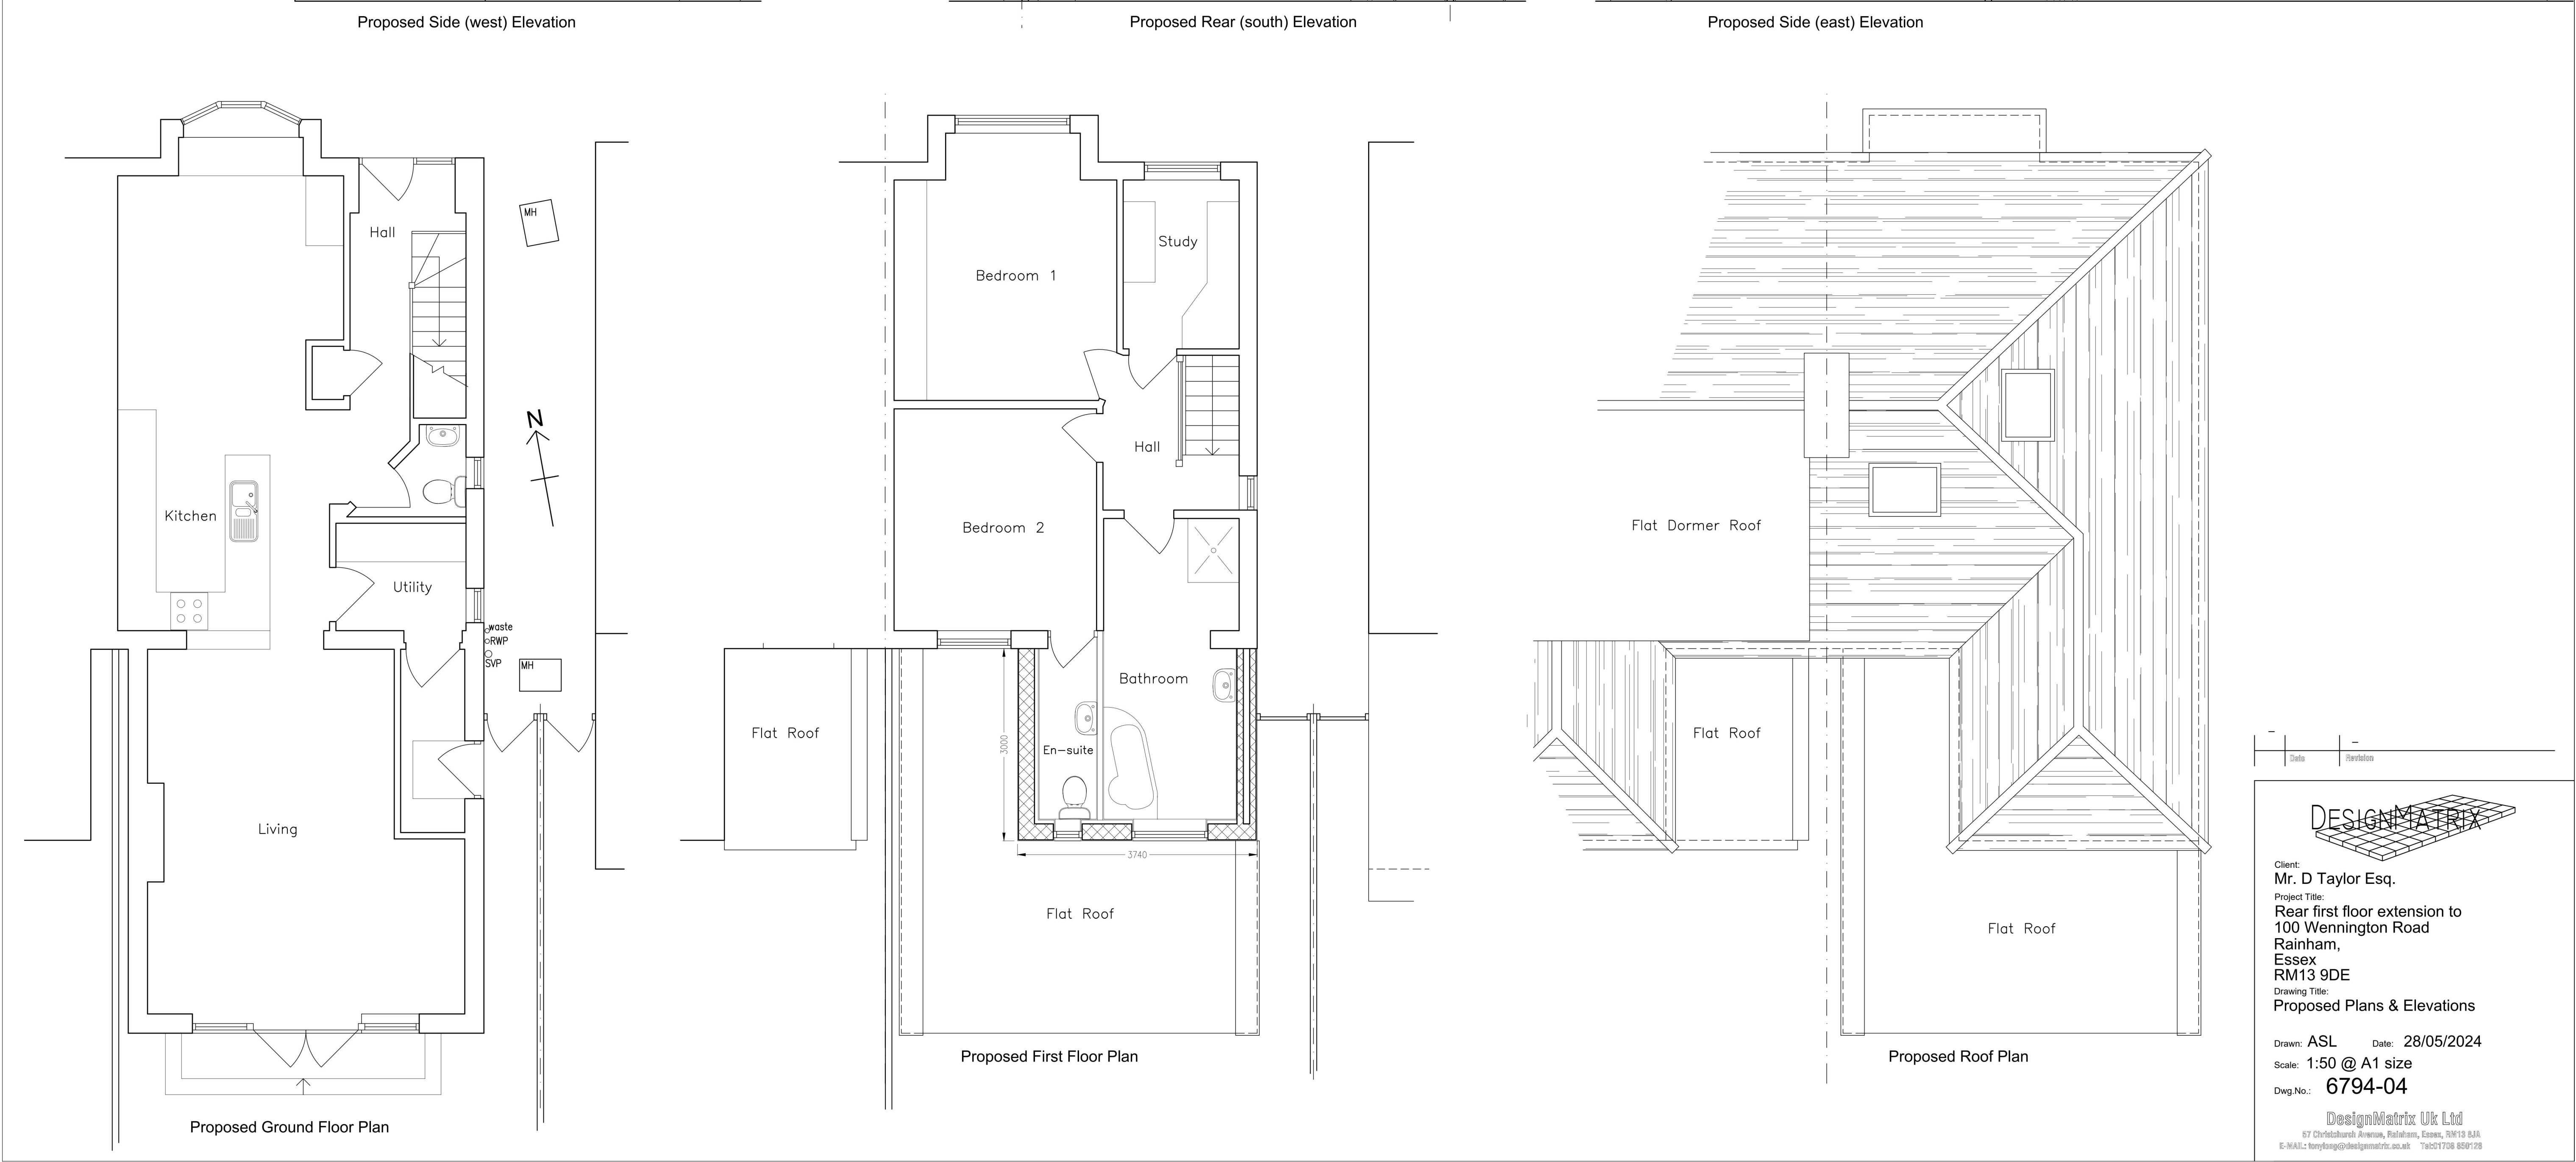

Client:
Mr. D Taylor Esq.

Project Title:
**Rear first floor extension to
100 Wennington Road
Rainham,
Essex
RM13 9DE**

Drawing Title:
Proposed Plans & Elevations

Drawn: **ASL**

Date: **28/05/2024**

Scale: **1:50 @ A1 size**

Dwg.No.: **6794-04**

DesignMatrix Uk Ltd

57 Christchurch Avenue, Rainham, Essex, RM13 8JA

E-MAIL: tom@designmatrix.co.uk TEL: 01708 850728