

NOTES

THE CONTRACTOR IS TO CHECK AND VERIFY ALL BUILDING AND SITE DIMENSIONS BEFORE ANY WORKS START AND SHOULD ANY DISCREPANCIES BE DISCOVERED PLEASE INFORM THE ARCHITECT IMMEDIATELY.

THIS DRAWING IS TO READ IN CONJUNCTION WITH RELEVANT
STRUCTURAL ENGINEERS, M&E ENGINEERS AND SPECIALIST
CONSULTANTS DRAWINGS.



ALL WORKS ARE TO BE CARRIED OUT IN ACCORDANCE WITH CURRENT BUILDING REGULATIONS, BRITISH STANDARDS, CODE OF PRACTICE AND LOCAL AUTHORITY REQUIREMENTS. DO NOT SCALE OF FROM THIS DRAWING WITHOUT FIRST OBTAINING WRITTEN AUTHORIZATION.

WHILST EVERY ATTEMPT HAS BEEN MADE TO ENSURE THE ACCURACY OF THE SITE PLAN CONTAINED HERE, MEASUREMENTS OF DOORS, WINDOWS AND ANY OTHER ITEMS ARE APPROXIMATE AND NO RESPONSIBILITY IS TAKEN FOR ANY ERROR,OMISSION, OR MIS-STATEMENT.

CARE SHOULD BE TAKEN WHEN DRAWINGS ARE PRINTED TO AVOID IMAGE DISTORTION.

A3

METERS_SCALE 1:100

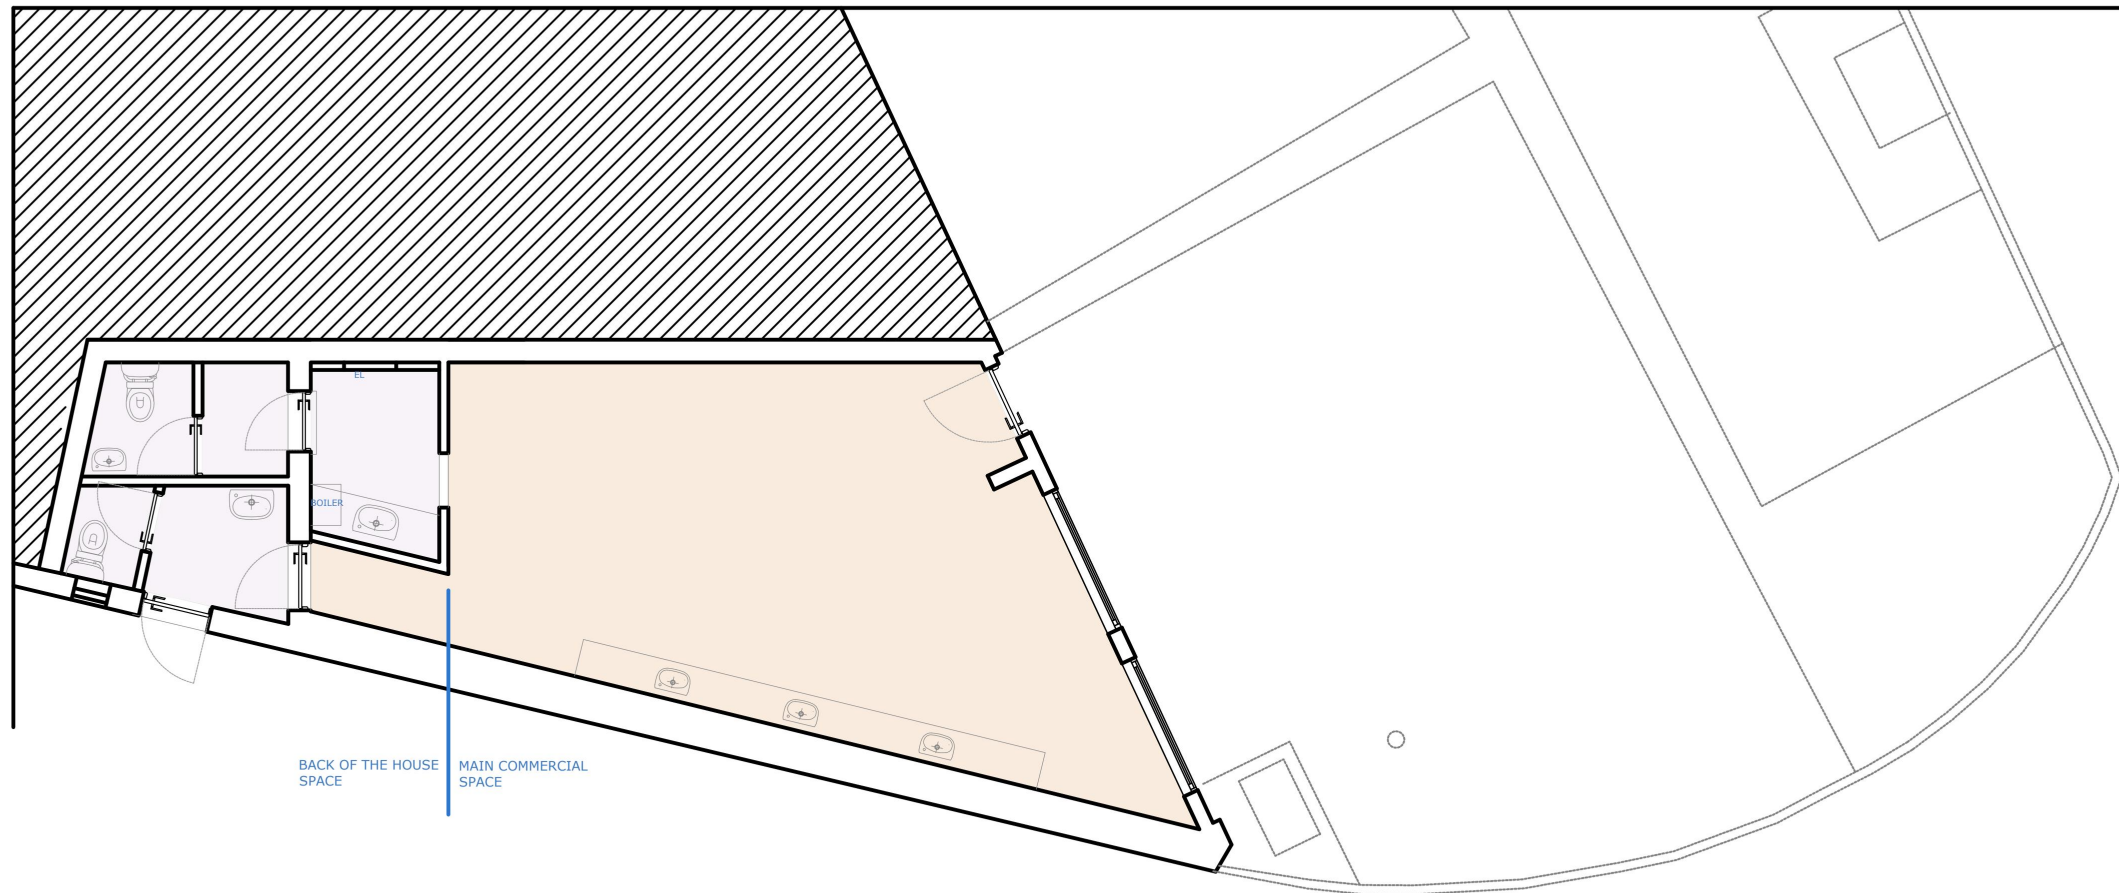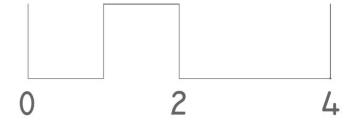

ARCHITEKTAS info@architektas.co.uk www.architektas.co.uk www.bent.design	PURPOSE OF ISSUE Information Comment Consents Building Control Tender Contract Construction					CLIENT			DRAWING STATUS		PROJECT	DRAWING NO	REVISION		
						PRIVATE			CONSENTS		1 Station Parade RM12 5AB	1SP -01.100E	1		
						DRAWN	START DATE	CHECKED	SCALE	SHEET SIZE	DRAWING TITLE				
		REV	DATE	NOTES	DR	AR	22/05/24	AR	1:100 @ A3	A3	GROUND FLOOR - EXISTING SITUATION				

NOTES

THE CONTRACTOR IS TO CHECK AND VERIFY ALL BUILDING AND SITE DIMENSIONS BEFORE ANY WORKS START AND SHOULD ANY DISCREPANCIES BE DISCOVERED PLEASE INFORM THE ARCHITECT IMMEDIATELY.

THIS DRAWING IS TO READ IN CONJUNCTION WITH RELEVANT
STRUCTURAL ENGINEERS, M&E ENGINEERS AND SPECIALIST
CONSULTANTS DRAWINGS.


ALL WORKS ARE TO BE CARRIED OUT IN ACCORDANCE WITH CURRENT BUILDING REGULATIONS, BRITISH STANDARDS, CODE OF PRACTICE AND LOCAL AUTHORITY REQUIREMENTS. DO NOT SCALE OF FROM THIS DRAWING WITHOUT FIRST OBTAINING WRITTEN AUTHORIZATION.

WHILST EVERY ATTEMPT HAS BEEN MADE TO ENSURE THE ACCURACY OF THE SITE PLAN CONTAINED HERE, MEASUREMENTS OF DOORS, WINDOWS AND ANY OTHER ITEMS ARE APPROXIMATE AND NO RESPONSIBILITY IS TAKEN FOR ANY ERROR,OMISSION, OR MIS-STATEMENT.


CARE SHOULD BE TAKEN WHEN DRAWINGS ARE PRINTED TO AVOID IMAGE DISTORTION.

METERS_SCALE 1:100


A3

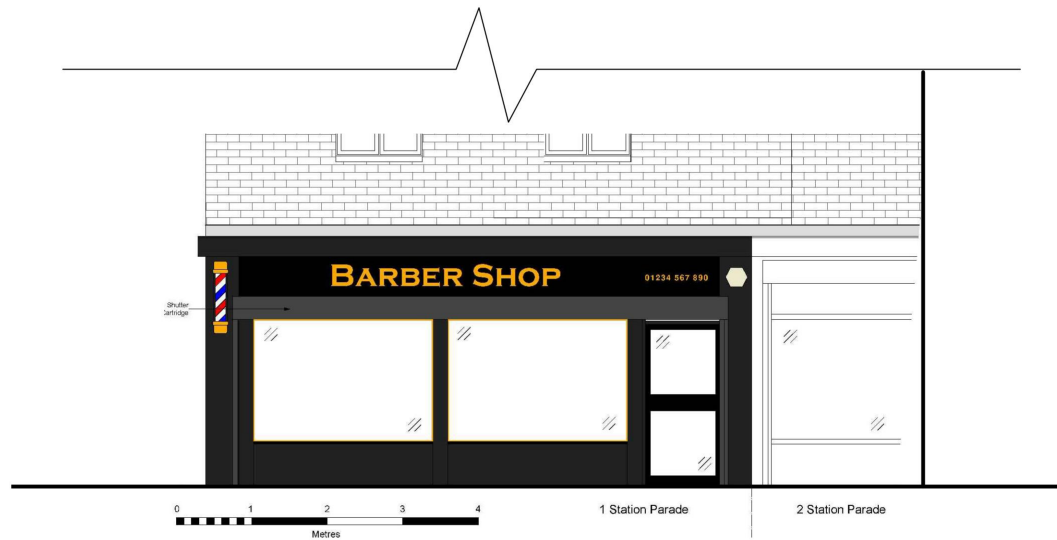

EXISTING FRONT ELEVATION

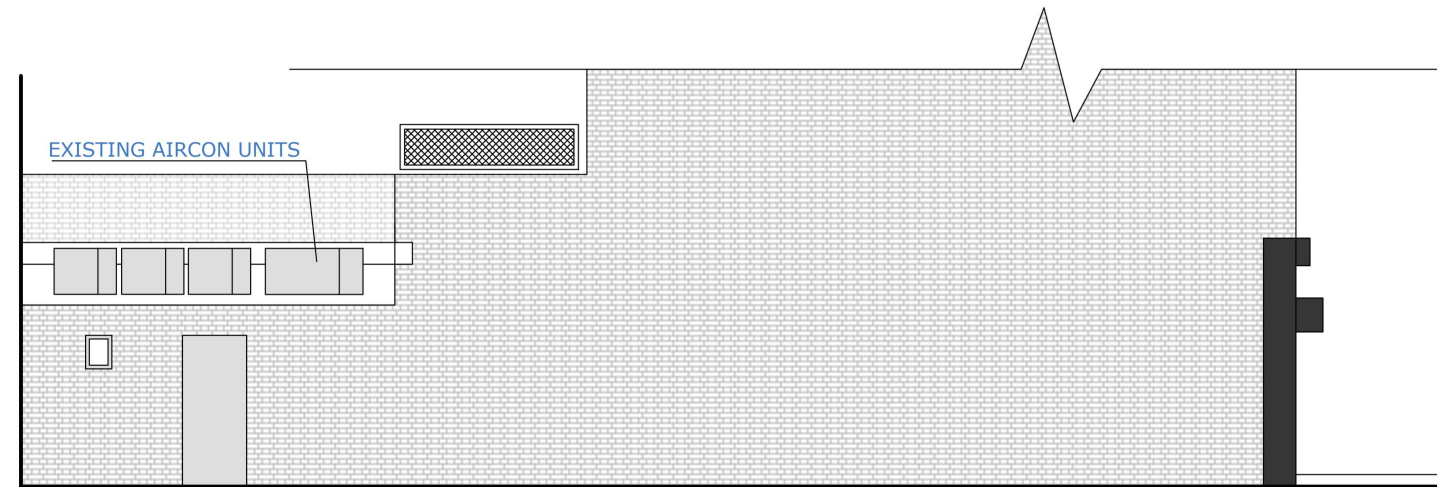

EXISTING FRONT ELEVATION

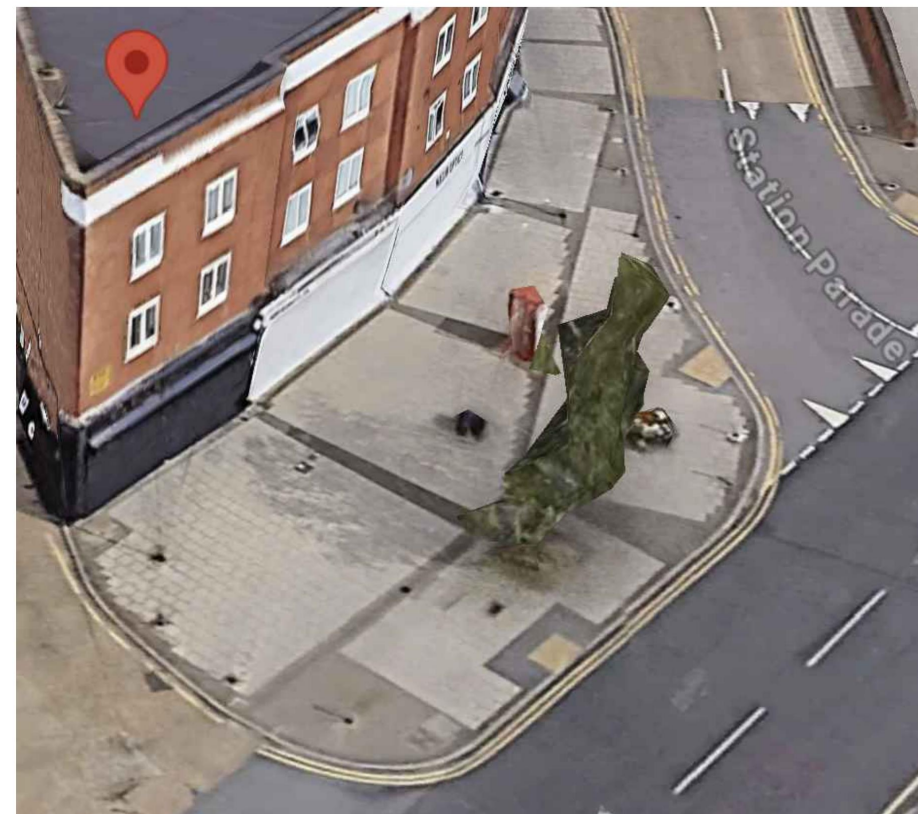

..\\..\\Dropbox\\architekta\\01_WORK\\0000_2024\\18_1 Staton Parade mm12 5ab DONMARA COFFEE SHOP\\PHOTOS\\2024-05-14 16.20.40.jpg

ARCHITEKTAS info@architektas.co.uk www.architektas.co.uk www.bent.design	PURPOSE OF ISSUE Information Comment Consents Building Control Tender Contract Construction					CLIENT		DRAWING STATUS		PROJECT	DRAWING NO	REVISION		
						PRIVATE		CONSENTS		1 Station Parade RM12 5AB	1SP -01.200E	1		
		REV	DATE	NOTES	DR	DRAWN	START DATE	CHECKED	SCALE	SHEET SIZE	DRAWING TITLE			
						AR	22/05/24	AR	1:100 @ A3	A3	GROUND FLOOR - EXISTING SITUATION			

NOTES

THE CONTRACTOR IS TO CHECK AND VERIFY ALL BUILDING AND SITE DIMENSIONS BEFORE ANY WORKS START AND SHOULD ANY DISCREPANCIES BE DISCOVERED PLEASE INFORM THE ARCHITECT IMMEDIATELY.

THIS DRAWING IS TO READ IN CONJUNCTION WITH RELEVANT STRUCTURAL ENGINEERS, M&E ENGINEERS AND SPECIALIST CONSULTANTS DRAWINGS.

ALL WORKS ARE TO BE CARRIED OUT IN ACCORDANCE WITH CURRENT BUILDING REGULATIONS, BRITISH STANDARDS, CODE OF PRACTICE AND LOCAL AUTHORITY REQUIREMENTS. DO NOT SCALE OF FROM THIS DRAWING WITHOUT FIRST OBTAINING WRITTEN AUTHORIZATION.

WHILST EVERY ATTEMPT HAS BEEN MADE TO ENSURE THE ACCURACY OF THE SITE PLAN CONTAINED HERE, MEASUREMENTS OF DOORS, WINDOWS AND ANY OTHER ITEMS ARE APPROXIMATE AND NO RESPONSIBILITY IS TAKEN FOR ANY ERROR,OMISSION, OR MIS-STATEMENT.


CARE SHOULD BE TAKEN WHEN DRAWINGS ARE PRINTED TO AVOID IMAGE DISTORTION.

0

4

METERS_SCALE 1:100

A3

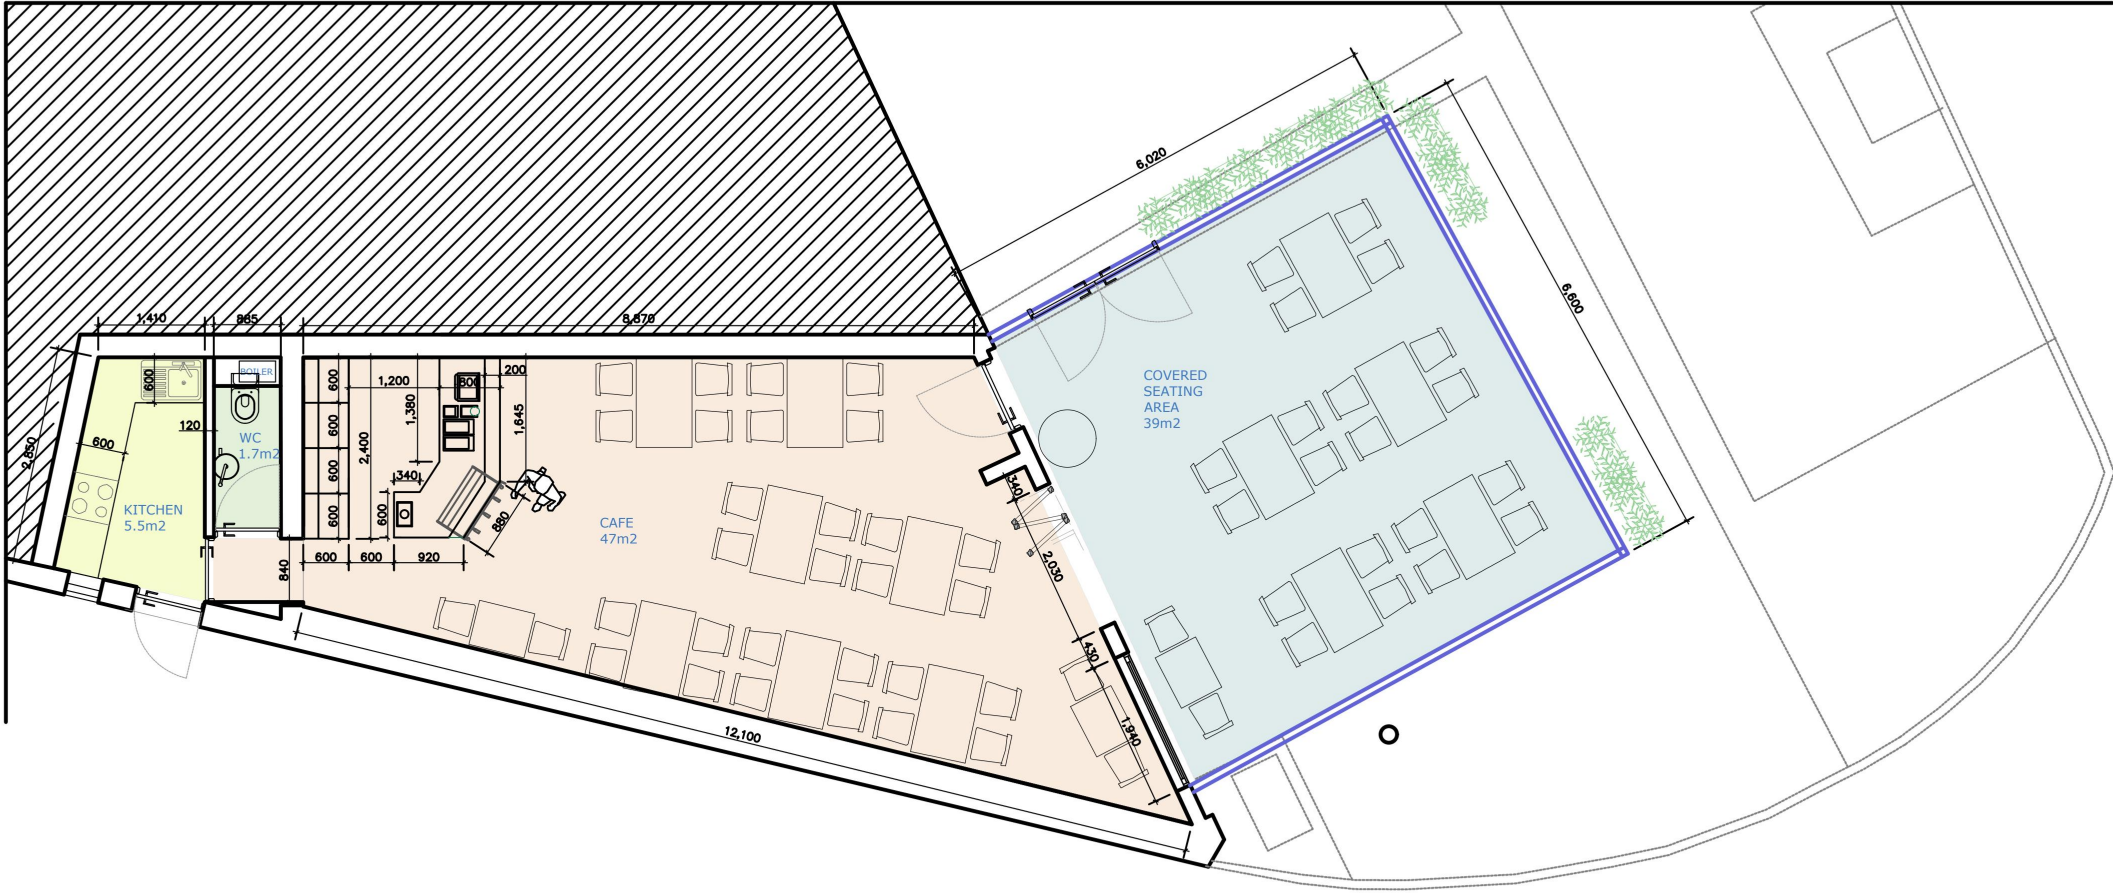

ARCHITEKTAS

info@architektas.co.uk
www.architektas.co.uk
www.bent.design

PURPOSE OF ISSUE

- Information
- Comment
- Consents
- Building Control
- Tender
- Contract
- Construction

REV	DATE	NOTES	DR
-----	------	-------	----

CLIENT

PRIVATE

AR

22/05/24

AR

DRAWING STATUS

CONSENTS

1:100 @ A3

PROJECT

1 Station Parade
RM12 5AB

DRAWING TITLE

GROUND FLOOR - PROPOSED SITUATION

DRAWING NO

1SP -01.100P

REVISION

2

NOTES


THE CONTRACTOR IS TO CHECK AND VERIFY ALL BUILDING AND SITE DIMENSIONS BEFORE ANY WORKS START AND SHOULD ANY DISCREPANCIES BE DISCOVERED PLEASE INFORM THE ARCHITECT IMMEDIATELY.

THIS DRAWING IS TO READ IN CONJUNCTION WITH RELEVANT STRUCTURAL ENGINEERS, M&E ENGINEERS AND SPECIALIST CONSULTANTS DRAWINGS.


ALL WORKS ARE TO BE CARRIED OUT IN ACCORDANCE WITH CURRENT BUILDING REGULATIONS, BRITISH STANDARDS, CODE OF PRACTICE AND LOCAL AUTHORITY REQUIREMENTS. DO NOT SCALE OF FROM THIS DRAWING WITHOUT FIRST OBTAINING WRITTEN AUTHORIZATION.

WHILST EVERY ATTEMPT HAS BEEN MADE TO ENSURE THE ACCURACY OF THE SITE PLAN CONTAINED HERE, MEASUREMENTS OF DOORS, WINDOWS AND ANY OTHER ITEMS ARE APPROXIMATE AND NO RESPONSIBILITY IS TAKEN FOR ANY ERROR,OMISSION, OR MIS-STATEMENT.


CARE SHOULD BE TAKEN WHEN DRAWINGS ARE PRINTED TO AVOID IMAGE DISTORTION.

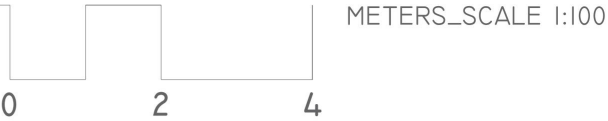


A3

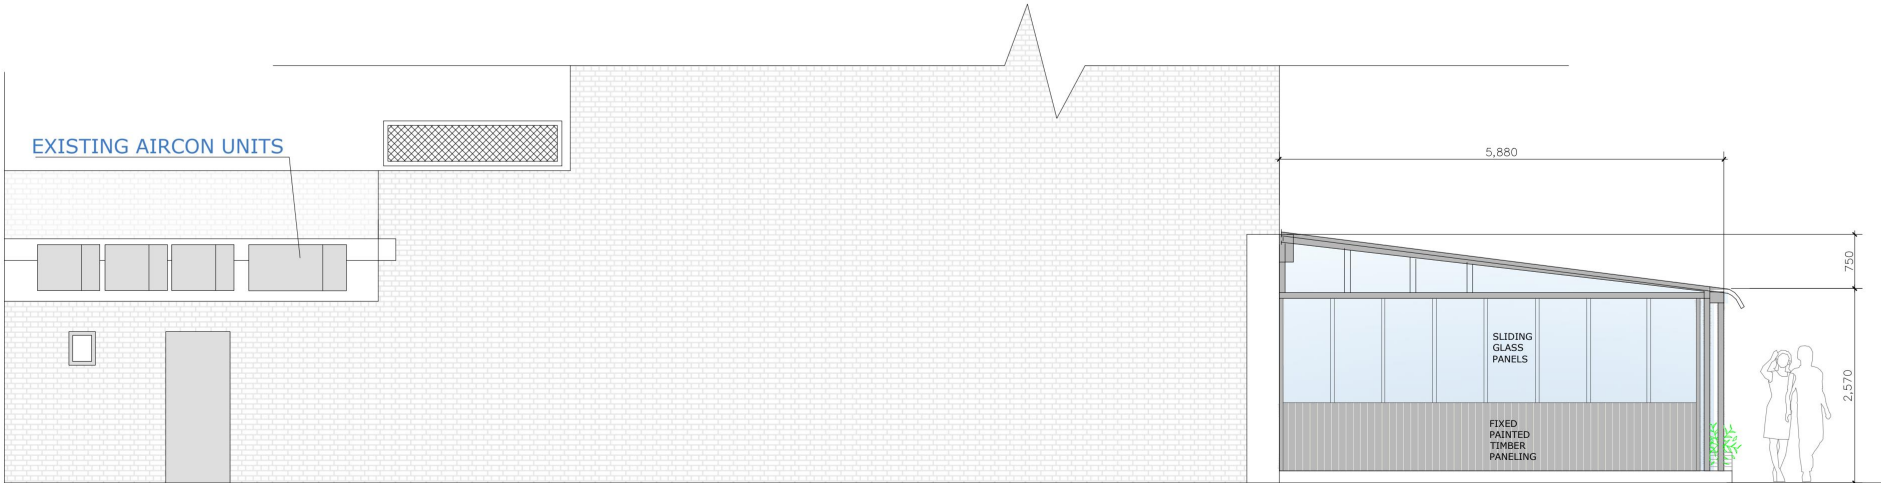

PROPOSED SIDE ROAD ELEVATION

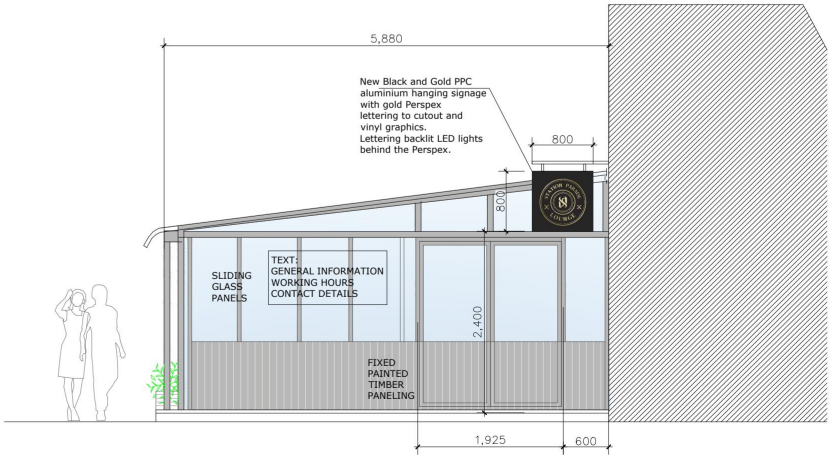

PROPOSED SIDE ENTRANCE ELEVATION

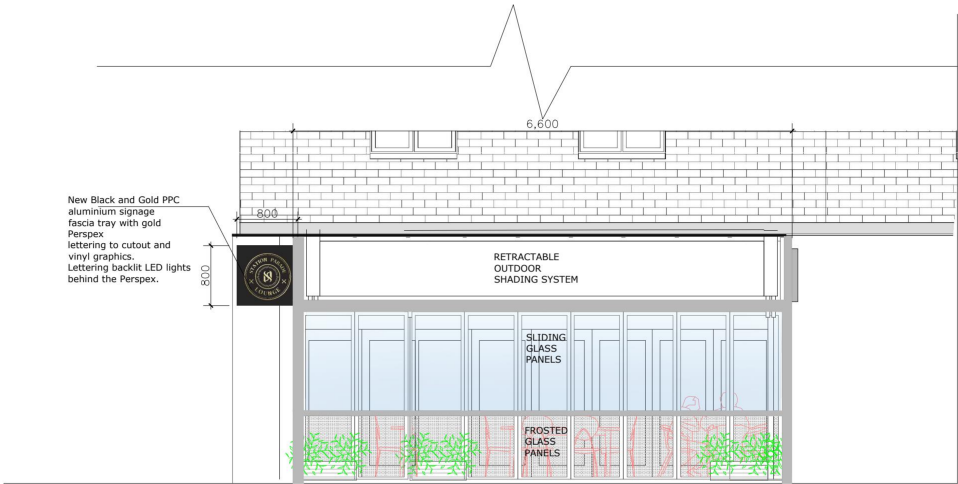

PROPOSED FRONT ELEVATION

ARCHITEKTAS

info@architektas.co.uk
www.architektas.co.uk
www.bent.design

PURPOSE OF ISSUE

Information
Comment
Consents
Building Control
Tender
Contract
Construction

REV	DATE	NOTES	DR
-----	------	-------	----

CLIENT			DRAWING STATUS		PROJECT	DRAWING NO	REVISION
PRIVATE			CONSENTS		1 Station Parade RM12 5AB	1SP -01.200P	2
DRAWN	START DATE	CHECKED	SCALE	SHEET SIZE	DRAWING TITLE		
AR	22/05/24	AR	1:100 @ A3	A3	ELEVATIONS - PROPOSED		

NOTES

THE CONTRACTOR IS TO CHECK AND VERIFY ALL BUILDING AND SITE DIMENSIONS BEFORE ANY WORKS START AND SHOULD ANY DISCREPANCIES BE DISCOVERED PLEASE INFORM THE ARCHITECT IMMEDIATELY.

THIS DRAWING IS TO READ IN CONJUNCTION WITH RELEVANT STRUCTURAL ENGINEERS, M&E ENGINEERS AND SPECIALIST CONSULTANTS DRAWINGS.

ALL WORKS ARE TO BE CARRIED OUT IN ACCORDANCE WITH CURRENT BUILDING REGULATIONS, BRITISH STANDARDS, CODE OF PRACTICE AND LOCAL AUTHORITY REQUIREMENTS. DO NOT SCALE OF FROM THIS DRAWING WITHOUT FIRST OBTAINING WRITTEN AUTHORIZATION.

WHILST EVERY ATTEMPT HAS BEEN MADE TO ENSURE THE ACCURACY OF THE SITE PLAN CONTAINED HERE, MEASUREMENTS OF DOORS, WINDOWS AND ANY OTHER ITEMS ARE APPROXIMATE AND NO RESPONSIBILITY IS TAKEN FOR ANY ERROR,OMISSION, OR MIS-STATEMENT.


CARE SHOULD BE TAKEN WHEN DRAWINGS ARE PRINTED TO AVOID IMAGE DISTORTION.



METERS_SCALE 1:25

A3

New Black and Gold PPC aluminium hanging signage with gold Perspex lettering to cutout and vinyl graphics. Lettering backlit LED lights behind the Perspex.

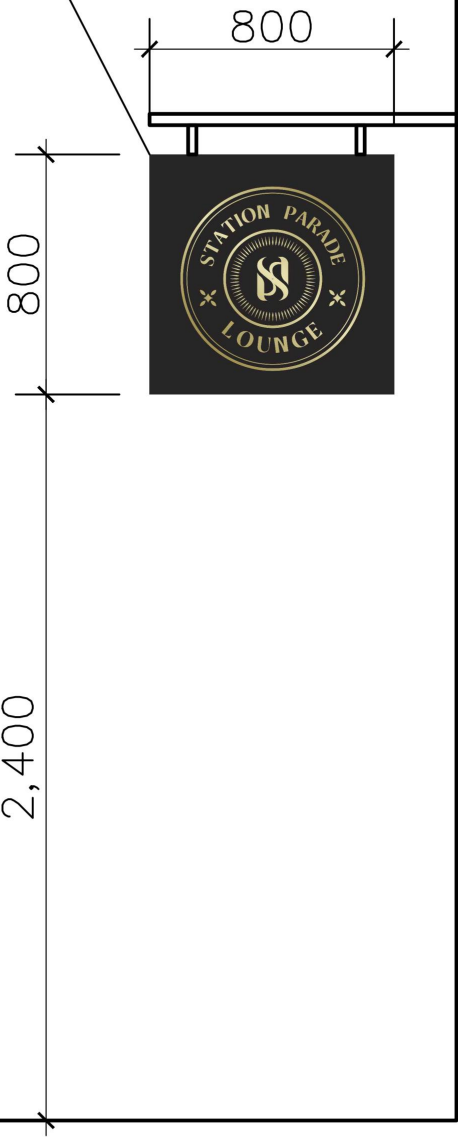

ARCHITEKTAS info@architektas.co.uk www.architektas.co.uk www.bent.design	PURPOSE OF ISSUE				CLIENT		DRAWING STATUS		PROJECT	DRAWING NO	REVISION
					PRIVATE		CONSENTS		1 Station Parade RM12 5AB	1SP -01.300P	1
					DRAWN	START DATE	CHECKED	SCALE	SHEET SIZE	DRAWING TITLE	
					AR	22/05/24	AR	1:25 @ A3	A3	SIGNAGE	
	Information	Comment	Consents	Building Control	REV	DATE	NOTES	DR	Tender	Contract	Construction

NOTES

THE CONTRACTOR IS TO CHECK AND VERIFY ALL BUILDING AND SITE DIMENSIONS BEFORE ANY WORKS START AND SHOULD ANY DISCREPANCIES BE DISCOVERED PLEASE INFORM THE ARCHITECT IMMEDIATELY.



THIS DRAWING IS TO READ IN CONJUNCTION WITH RELEVANT STRUCTURAL ENGINEERS, M&E ENGINEERS AND SPECIALIST CONSULTANTS DRAWINGS.

ALL WORKS ARE TO BE CARRIED OUT IN ACCORDANCE WITH CURRENT BUILDING REGULATIONS, BRITISH STANDARDS, CODE OF PRACTICE AND LOCAL AUTHORITY REQUIREMENTS. DO NOT SCALE OF FROM THIS DRAWING WITHOUT FIRST OBTAINING WRITTEN AUTHORIZATION.

WHILST EVERY ATTEMPT HAS BEEN MADE TO ENSURE THE ACCURACY OF THE SITE PLAN CONTAINED HERE, MEASUREMENTS OF DOORS, WINDOWS AND ANY OTHER ITEMS ARE APPROXIMATE AND NO RESPONSIBILITY IS TAKEN FOR ANY ERROR,OMISSION, OR MIS-STATEMENT.

CARE SHOULD BE TAKEN WHEN DRAWINGS ARE PRINTED TO AVOID IMAGE DISTORTION.

A3

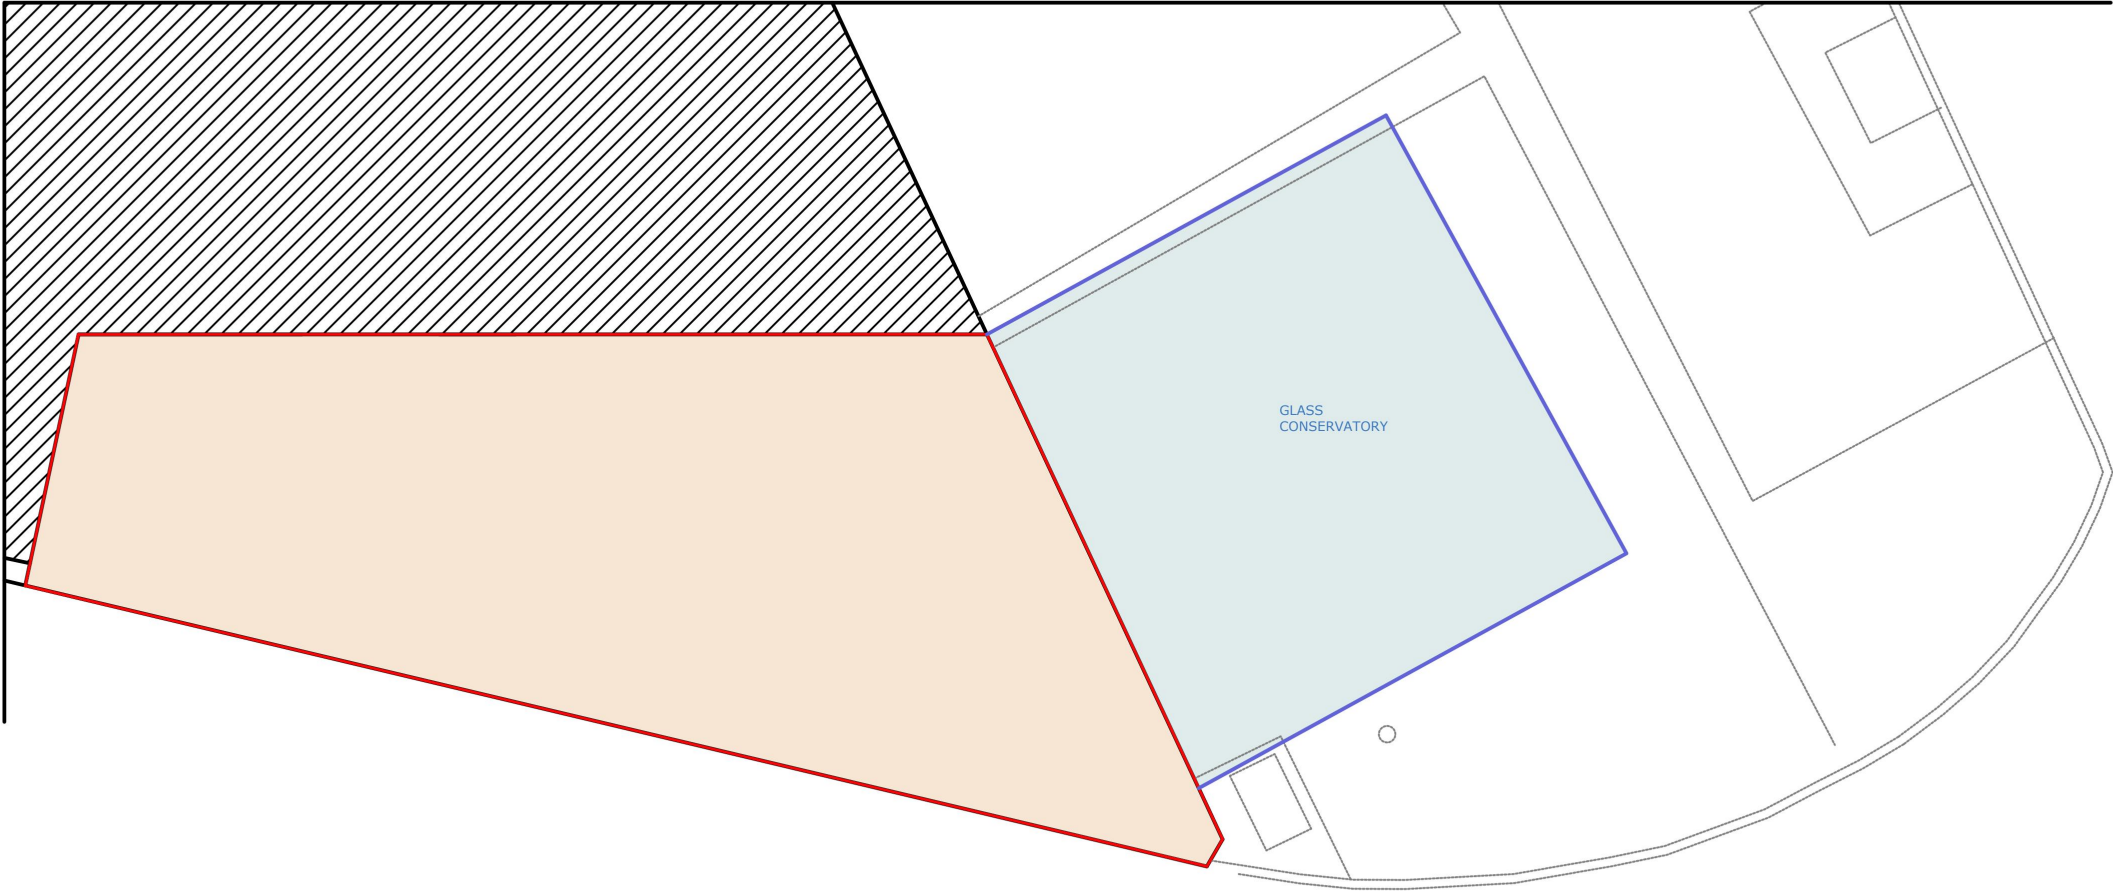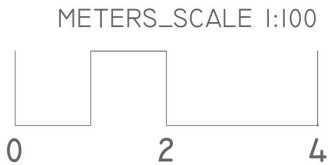

ARCHITEKTAS info@architektas.co.uk www.architektas.co.uk www.bent.design	PURPOSE OF ISSUE Information Comment Consents Building Control Tender Contract Construction					CLIENT		DRAWING STATUS		PROJECT	DRAWING NO	REVISION
						PRIVATE		CONSENTS		1 Station Parade RM12 5AB	1SP -01.1001	2
						DRAWN	START DATE	CHECKED	SCALE	SHEET SIZE	DRAWING TITLE	
		REV	DATE	NOTES	DR	AR	22/05/24	AR	1:100 @ A3	A3	BLOCK PLAN	

ARCHITEKTAS info@architektas.co.uk www.architektas.co.uk www.bent.design	PURPOSE OF ISSUE					CLIENT			DRAWING STATUS		PROJECT	DRAWING NO	REVISION
	Information					PRIVATE			CONSENTS		1 Station Parade RM12 5AB	1SP -01.1000	1
	Comment												
	Consents												
	Building Control												
	Tender												
Contract	REV	DATE	NOTES	DR	AR	22/04/24	AR	1:500 /1250@ A3	A3	LOCATION PLAN			
Construction													