

- This drawing is not to be scaled.
- Contractors must check all dimensions on site, Architect to be notified of any discrepancies in figured dimensions.
- No part of this drawing should be reproduced in any manner without written permission of MP Architects except for the use it was created for.




Block Plan



Location Plan




Rev.	Drawn	Description	Date
MP CHARTERED ARCHITECTS			
Architects and Designers			
Great Basons, Basons Lane, Ongar, Essex. CM5 9AR			
T: 01277 364979 E: info@mparchitects.co.uk			
W: www.mpcharteredarchitects.co.uk			
Status		FOR PLANNING	
Project		2 Pemberton Avenue, Gidea Park, Romford, Essex, RM2 6EX	
Drawing		Block & Location Plan	
Scale	As Indicated @A3	Date	November 2023
Drawn by	EM	Project no.	3011
Checked by	MP	Drawing no.	01
		Revision	-

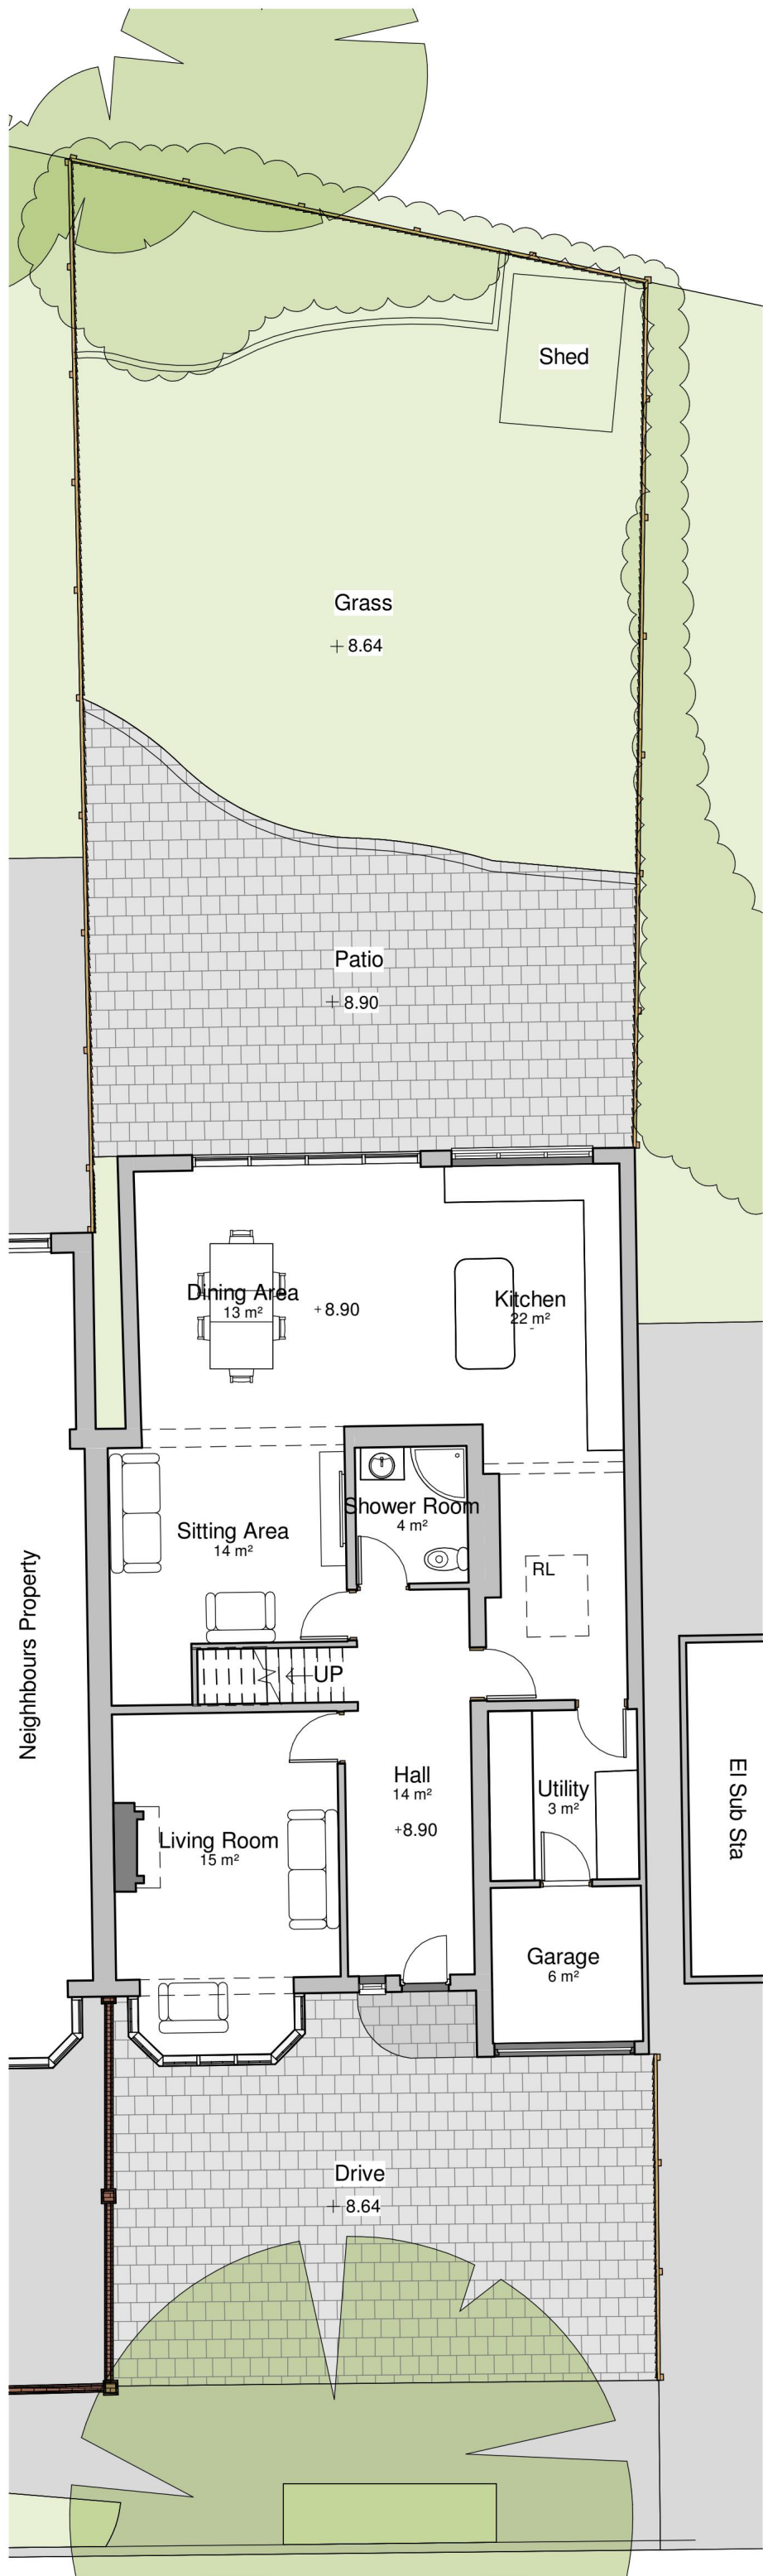

Ground Floor Plan
1 : 100




Front Elevation
1 : 100

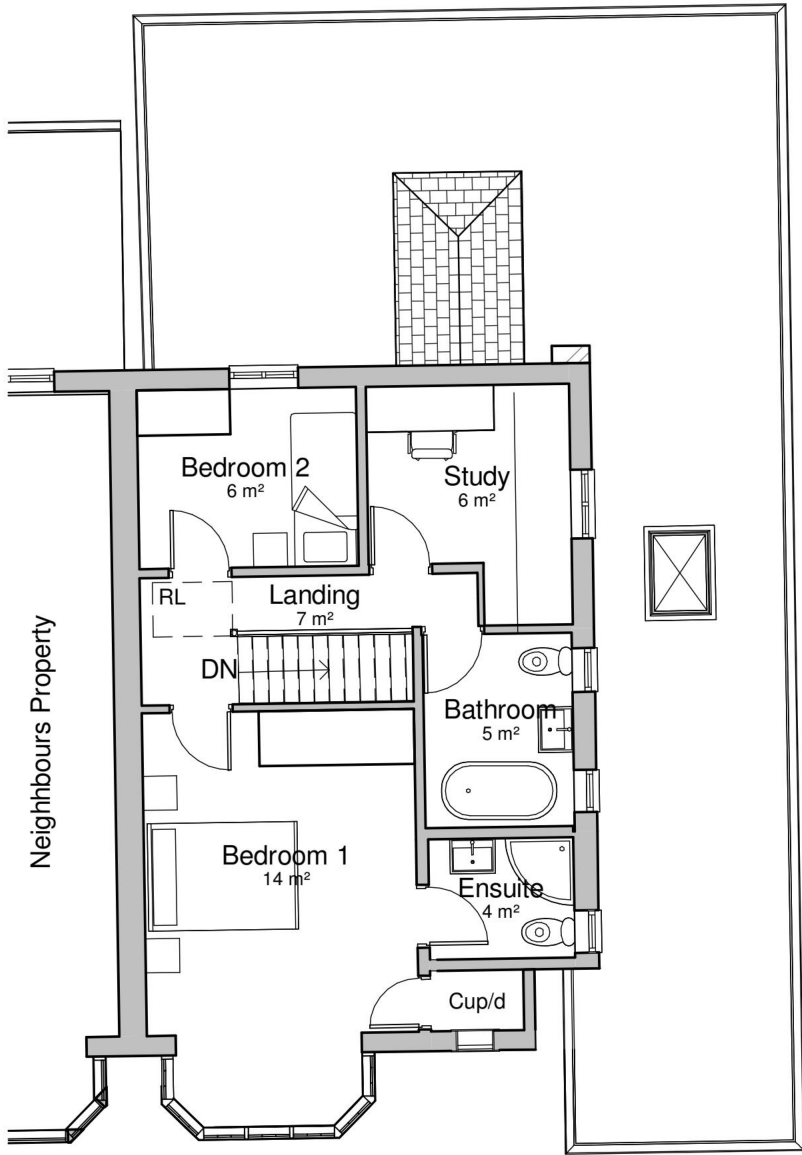


First Floor Plan
1 : 100



Rear Elevation
1 : 100

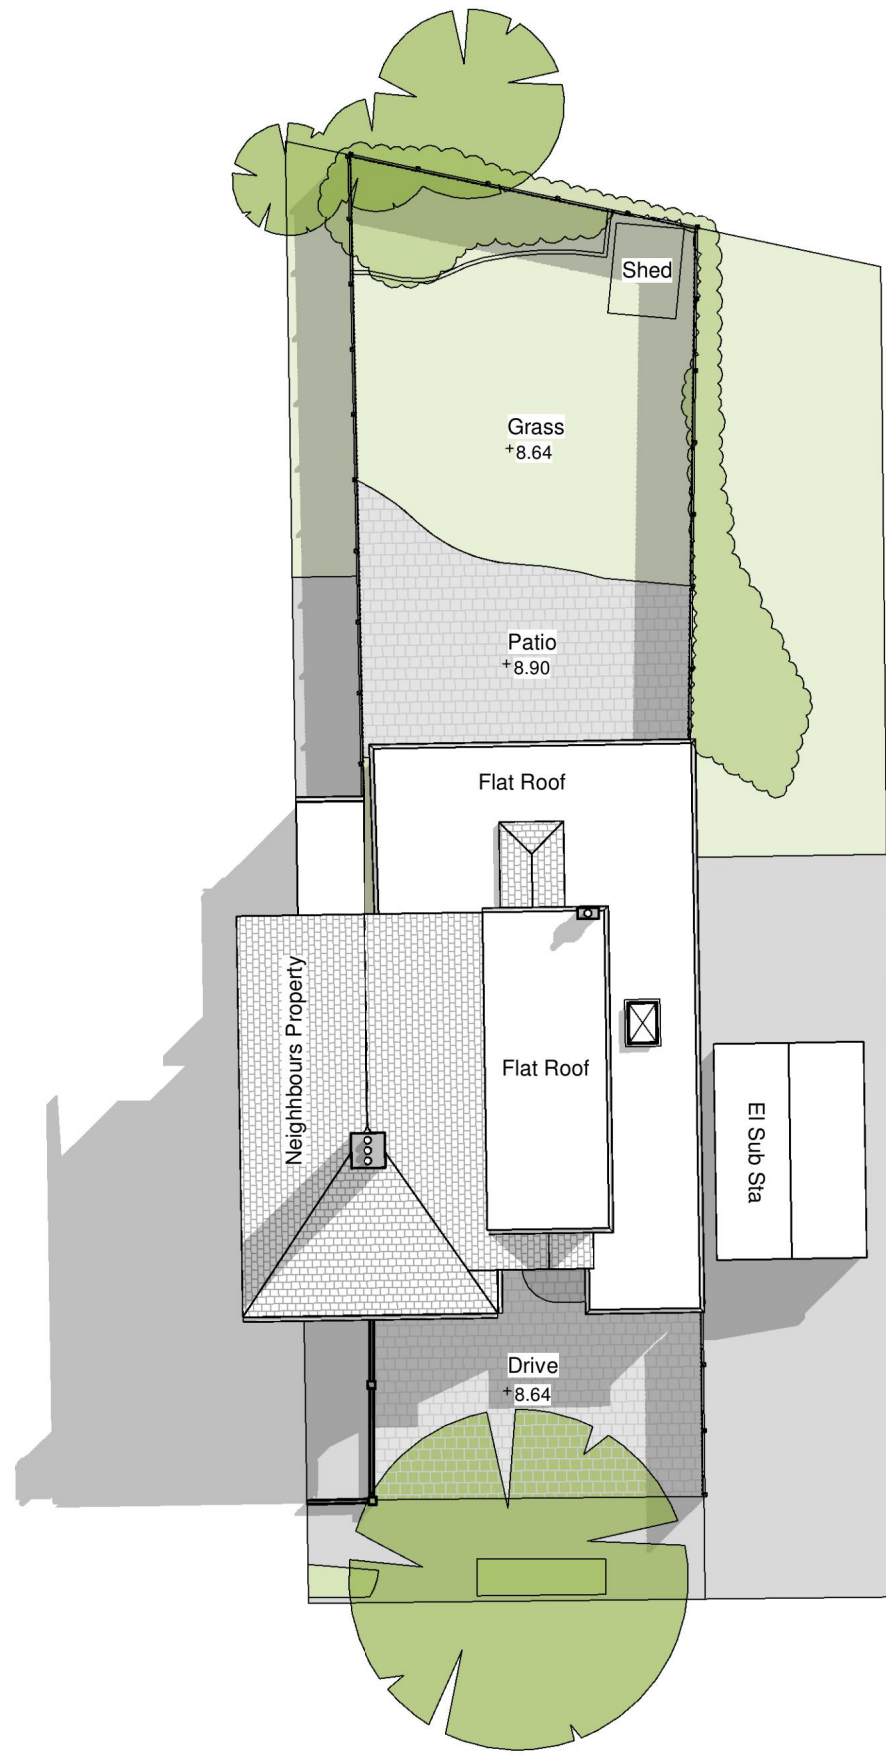


Site Plan
1 : 200

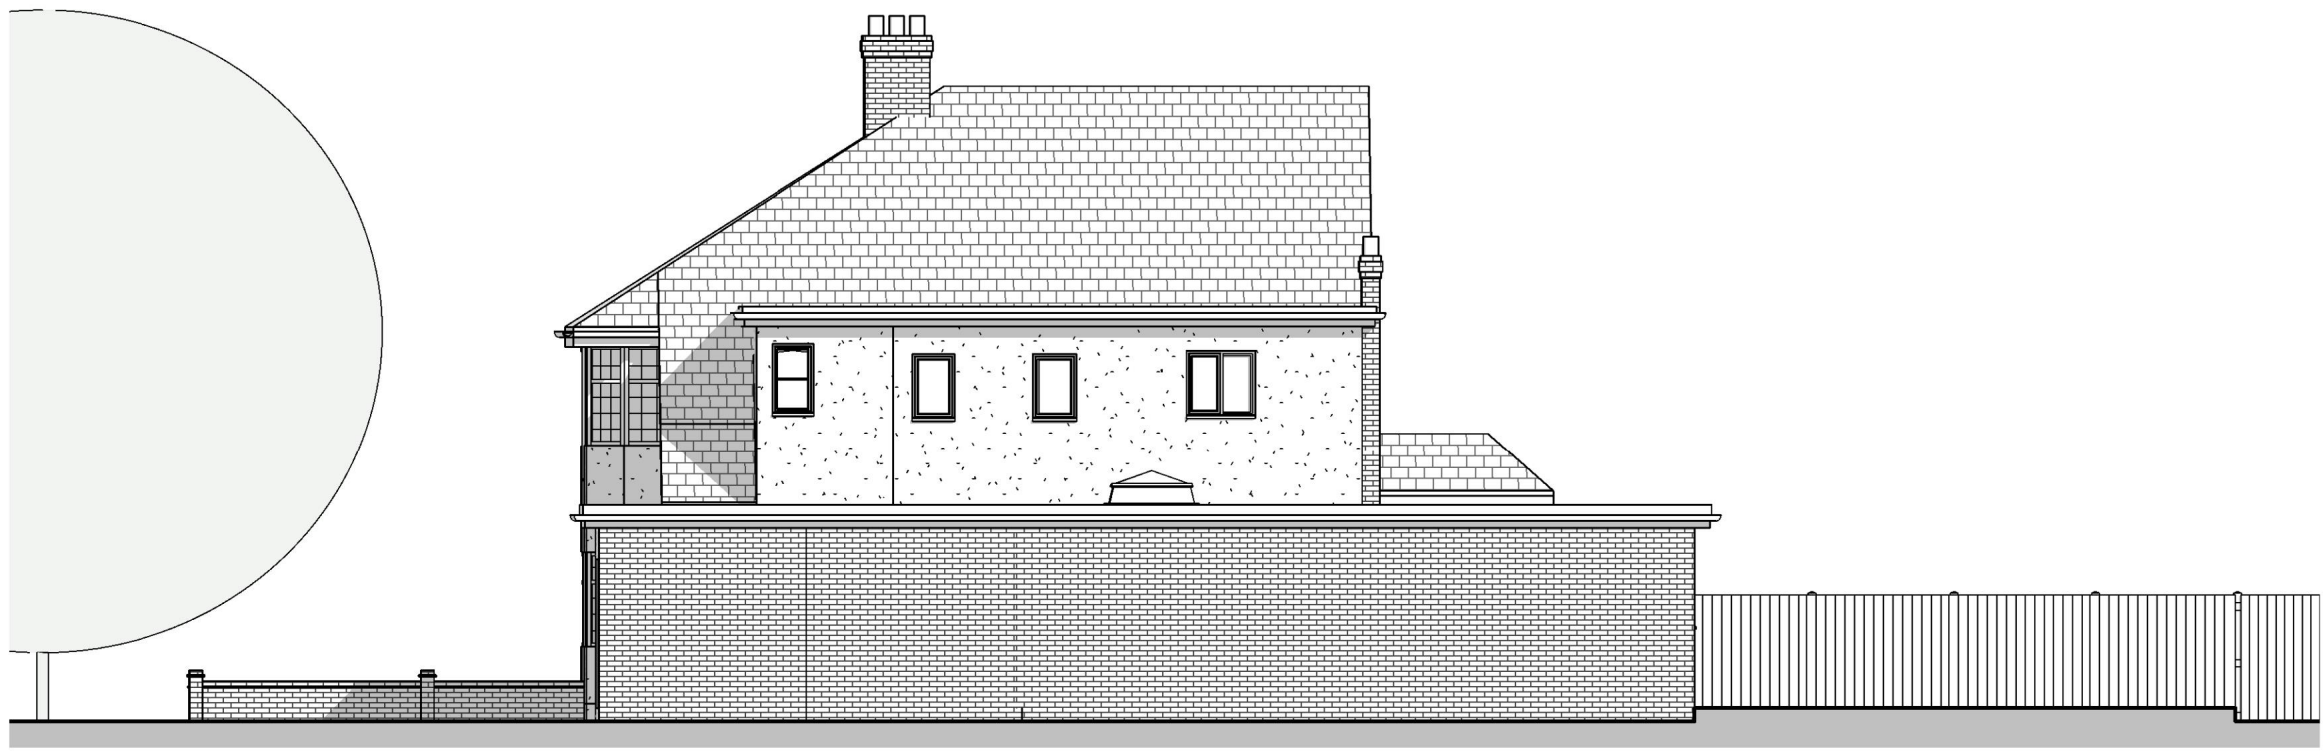

Side Elevation
1 : 100

- This drawing is not to be scaled.
- Contractors must check all dimensions on site, Architect to be notified of any discrepancies in figured dimensions.
- No part of this drawing should be reproduced in any manner without written permission of MP Architects except for the use it was created for.

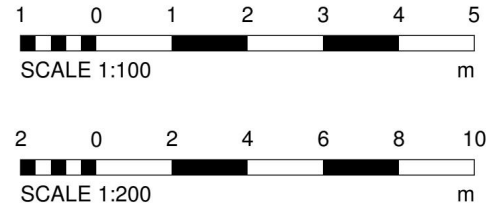

Rev.	Drawn	Description	Date
------	-------	-------------	------

MP CHARTERED ARCHITECTS

Architects and Designers

Great Basons, Basons Lane, Ongar, Essex, CM5 9AR
T: 01277 364979 E: info@mparchitects.co.uk
W: www.mpcharteredarchitects.co.uk

Status **Planning**

Project **2 Pemberton Avenue, Gidea Park, Romford, Essex, RM2 6EX**

Drawing **Existing Plans & Elevations**

Scale **As indicated** Date **January 2024**

Sheet Size **A1** Project no. **3011**

Drawn by **EM** Drawing no. **04**

Checked by **BM** Revision

- This drawing is not to be scaled.
- Contractors must check all dimensions on site, Architect to be notified of any discrepancies in figured dimensions.
- No part of this drawing should be reproduced in any manner without written permission of MP Architects except for the use it was created for.



Front View



Rear View

Rev.	Drawn	Description	Date
------	-------	-------------	------

MP CHARTERED ARCHITECTS
Architects and Designers

Great Basons, Basons Lane, Ongar, Essex, CM5 9AR
T: 01277 364979 E: info@mparchitects.co.uk
W: www.mpcharteredarchitects.co.uk

Status	Planning
Project	2 Pemberton Avenue, Gidea Park, Romford, Essex, RM2 6EX
Drawing	Existing 3D Views

Scale	Date	January 2024
Sheet Size	A3	Project no. 3011
Drawn by	EM	Drawing no. 05
Checked by	BM	Revision



Front View



Rear View

- This drawing is not to be scaled.
- Contractors must check all dimensions on site, Architect to be notified of any discrepancies in figured dimensions.
- No part of this drawing should be reproduced in any manner without written permission of MP Architects except for the use it was created for.

D	EM	Amendments to client comments	03/10/24
C	EM	Amendments to planners comments	03/10/24
B	EM	Amendments to planners comments	19/09/24
A	EM	Amendments to client comments	03/05/24
Rev.	Drawn	Description	Date

MP CHARTERED ARCHITECTS

Architects and Designers


Great Basons, Basons Lane, Ongar, Essex, CM5 9AR

T: 01277 364979 E: info@mparchitects.co.uk


W: www.mpcharteredarchitects.co.uk

Status	Planning
Project	2 Pemberton Avenue, Gidea Park, Romford, Essex, RM2 6EX
Drawing	Proposed 3D Views


Scale	Date	January 2024
Sheet Size	A3	Project no. 3011
Drawn by	EM	Drawing no. 07
Checked by	BM	Revision D

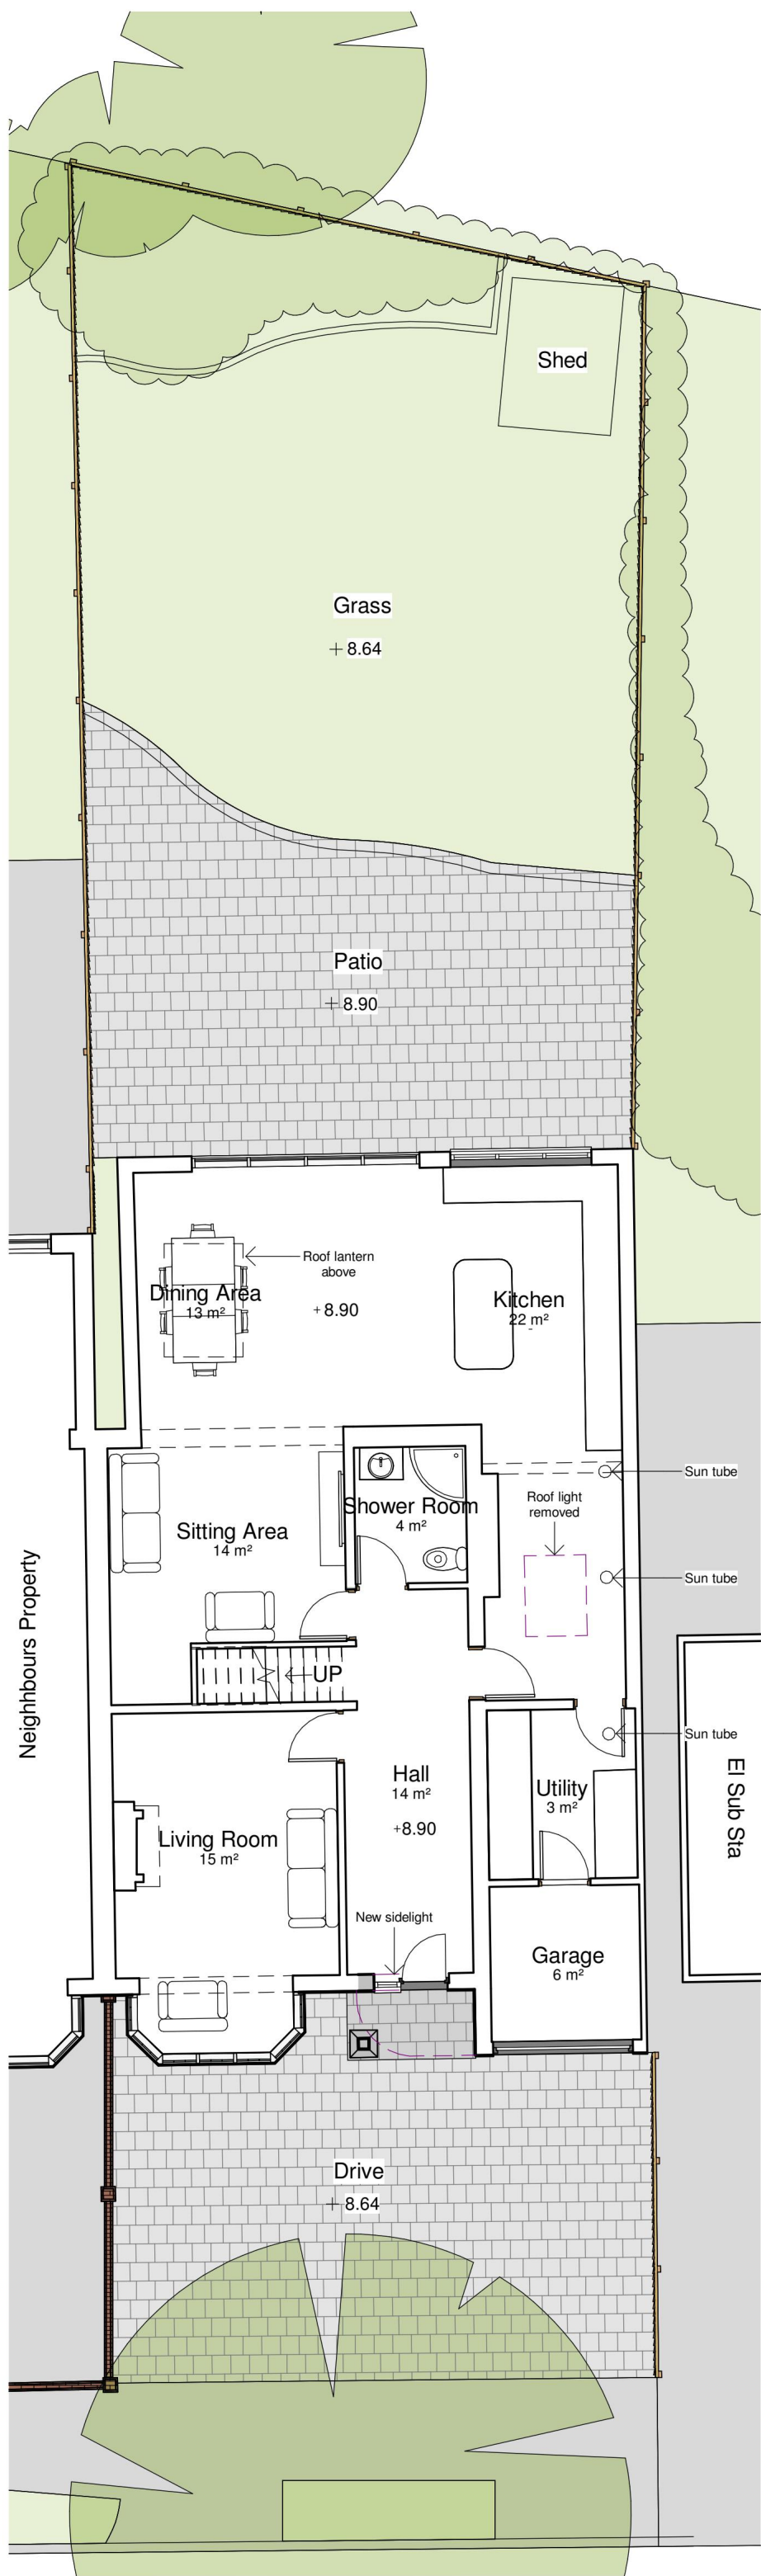


Ground Floor Plan
1 : 100

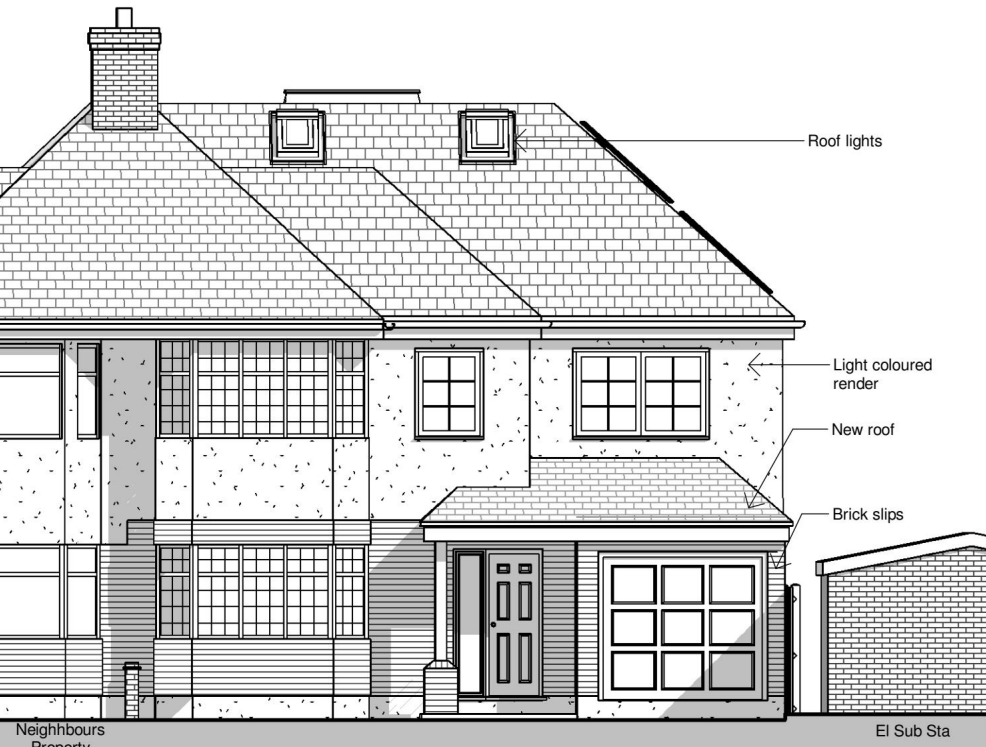


Front Elevation
1 : 100

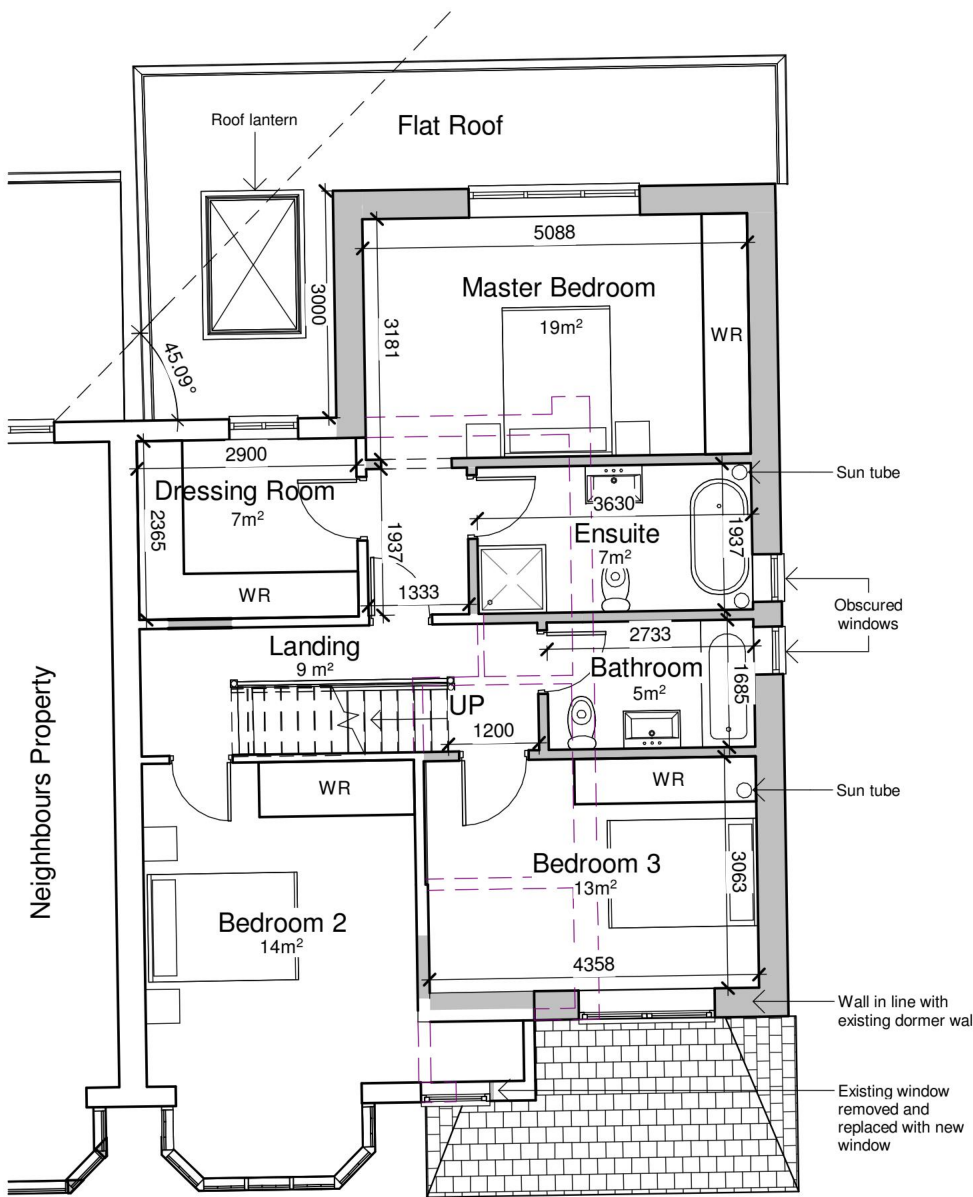


First Floor Plan
1 : 100

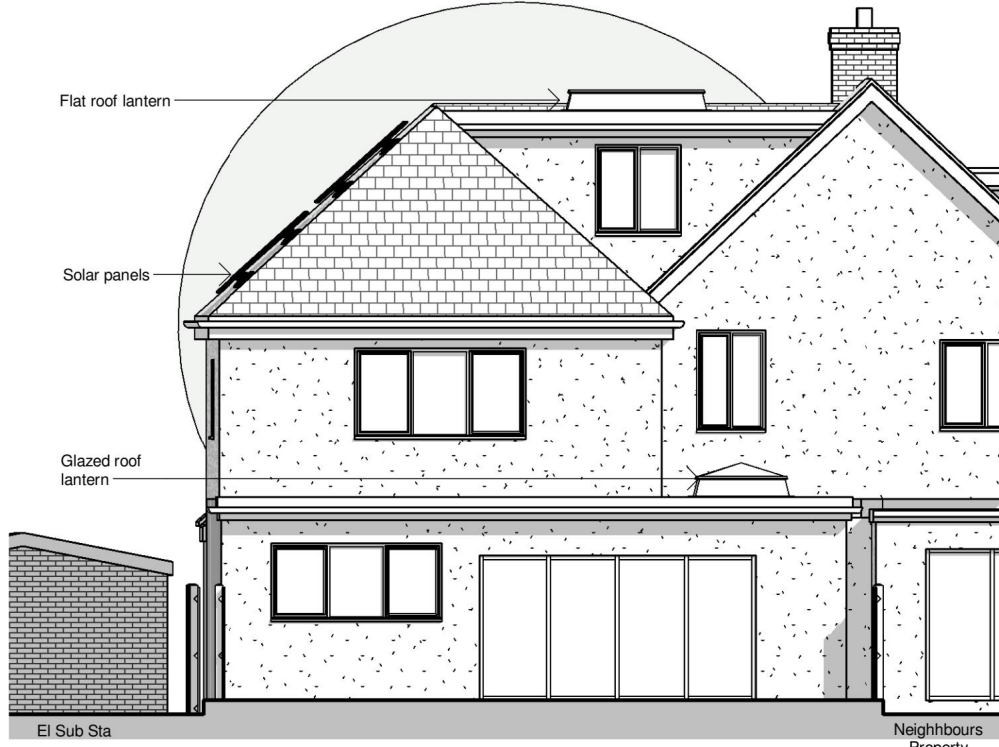


Rear Elevation
1 : 100

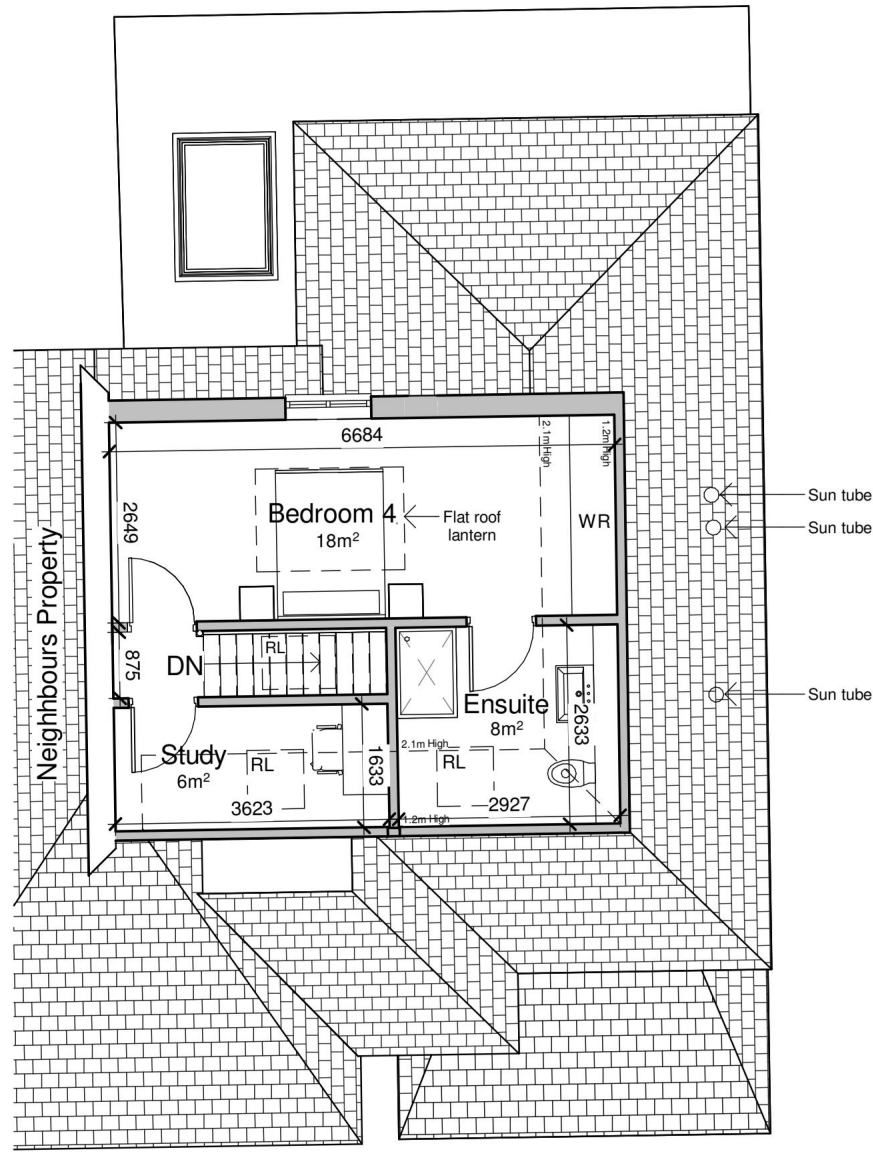

Second Floor
1 : 100

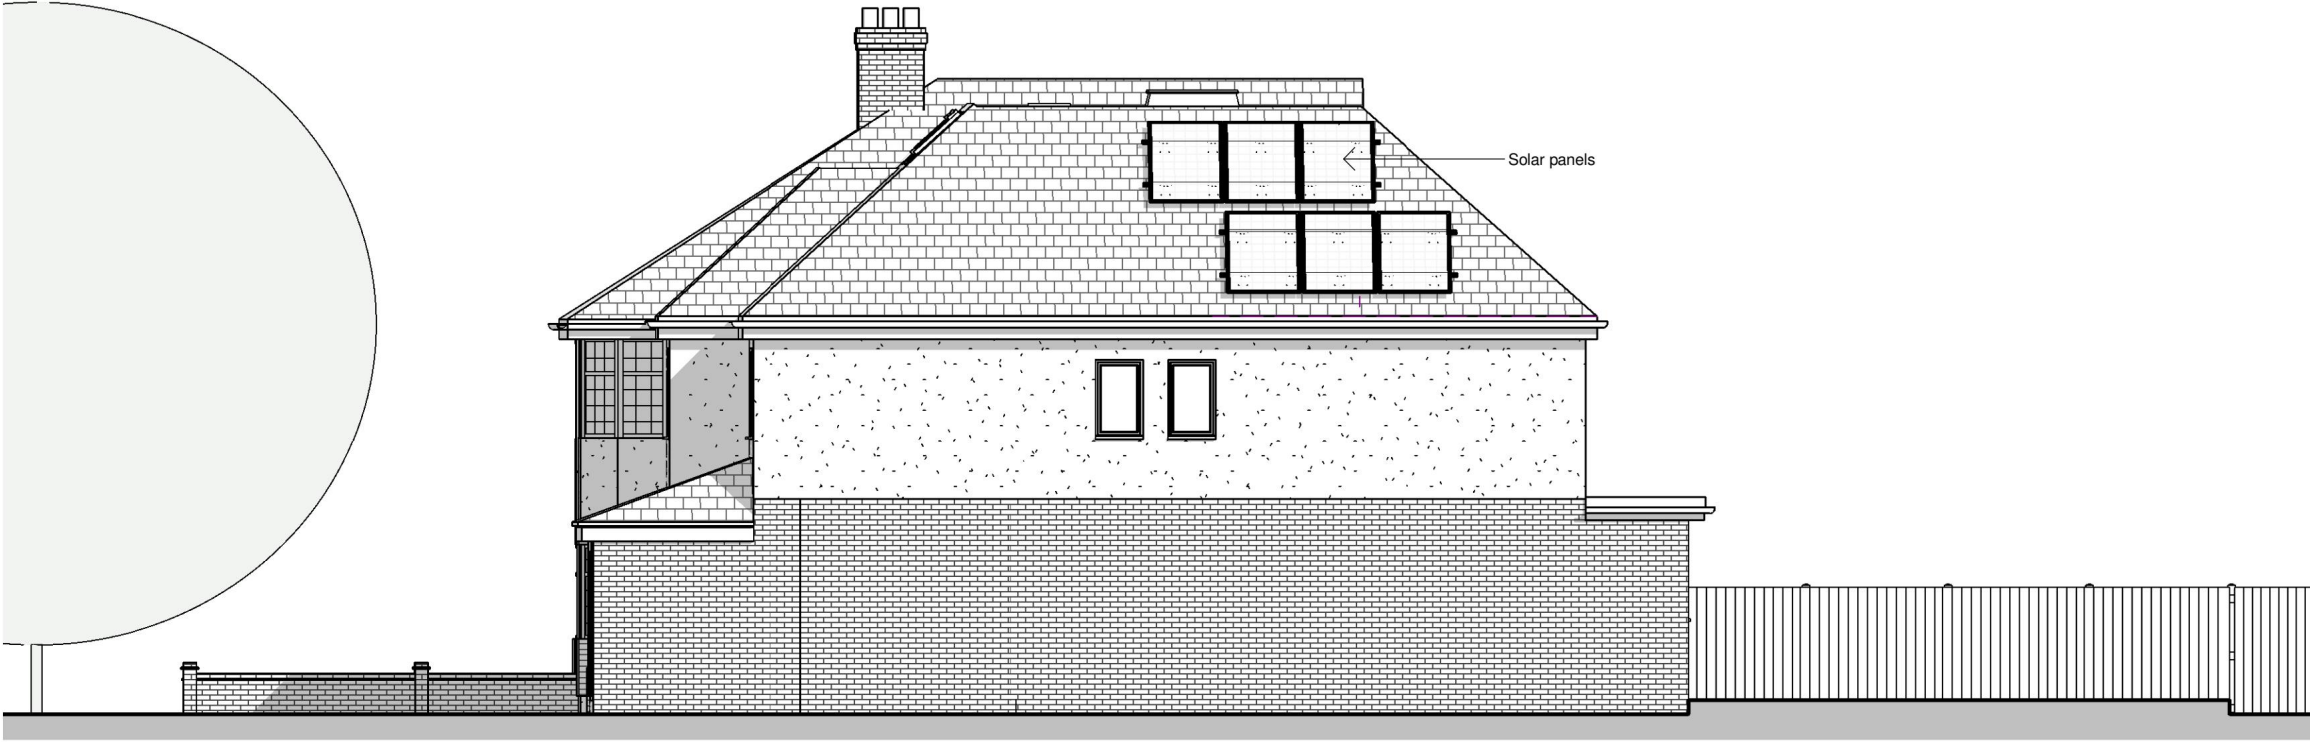


Side Elevation
1 : 100

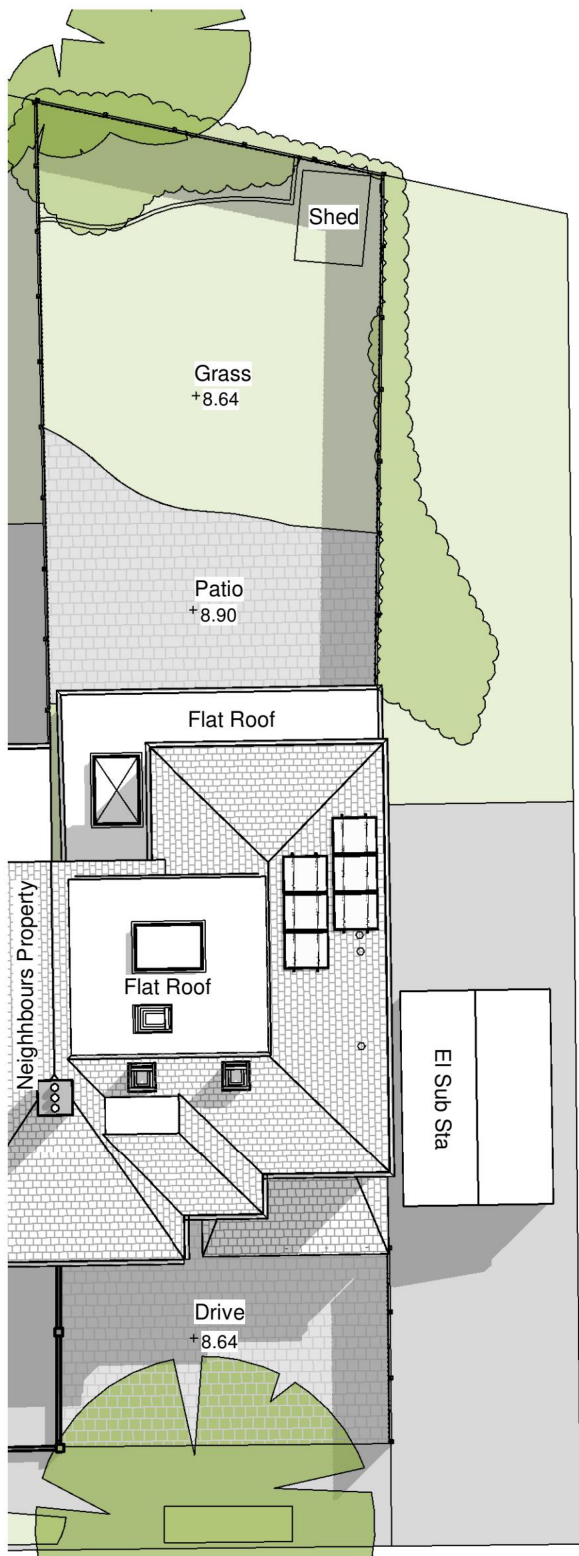

Site Plan
1 : 200

- This drawing is not to be scaled.
- Contractors must check all dimensions on site, Architect to be notified of any discrepancies in figured dimensions.
- No part of this drawing should be reproduced in any manner without written permission of MP Architects except for the use it was created for.

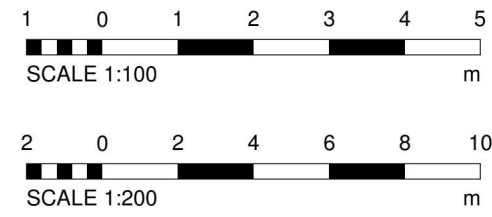

E	EM	Amendments to client comments	03/10/24
D	EM	Amendments to planners comments	03/10/24
C	EM	Amendments to planners comments	19/09/24
B	EM	Amendments	12/06/24
A	EM	Amendments to client comments	03/05/24
Rev.	Drawn	Description	Date

MP CHARTERED ARCHITECTS

Architects and Designers

Great Basons, Basons Lane, Ongar, Essex, CM5 9AR
T: 01277 364979 E: info@mparchitects.co.uk
W: www.mpcharteredarchitects.co.uk

Status **Planning**

Project **2 Pemberton Avenue, Gidea Park, Romford, Essex, RM2 6EX**

Drawing **Proposed Plans & Elevations**

Scale	As indicated	Date	January 2024
Sheet Size	A1	Project no.	3011
Drawn by	EM	Drawing no.	06
Checked by	BM	Revision	E