




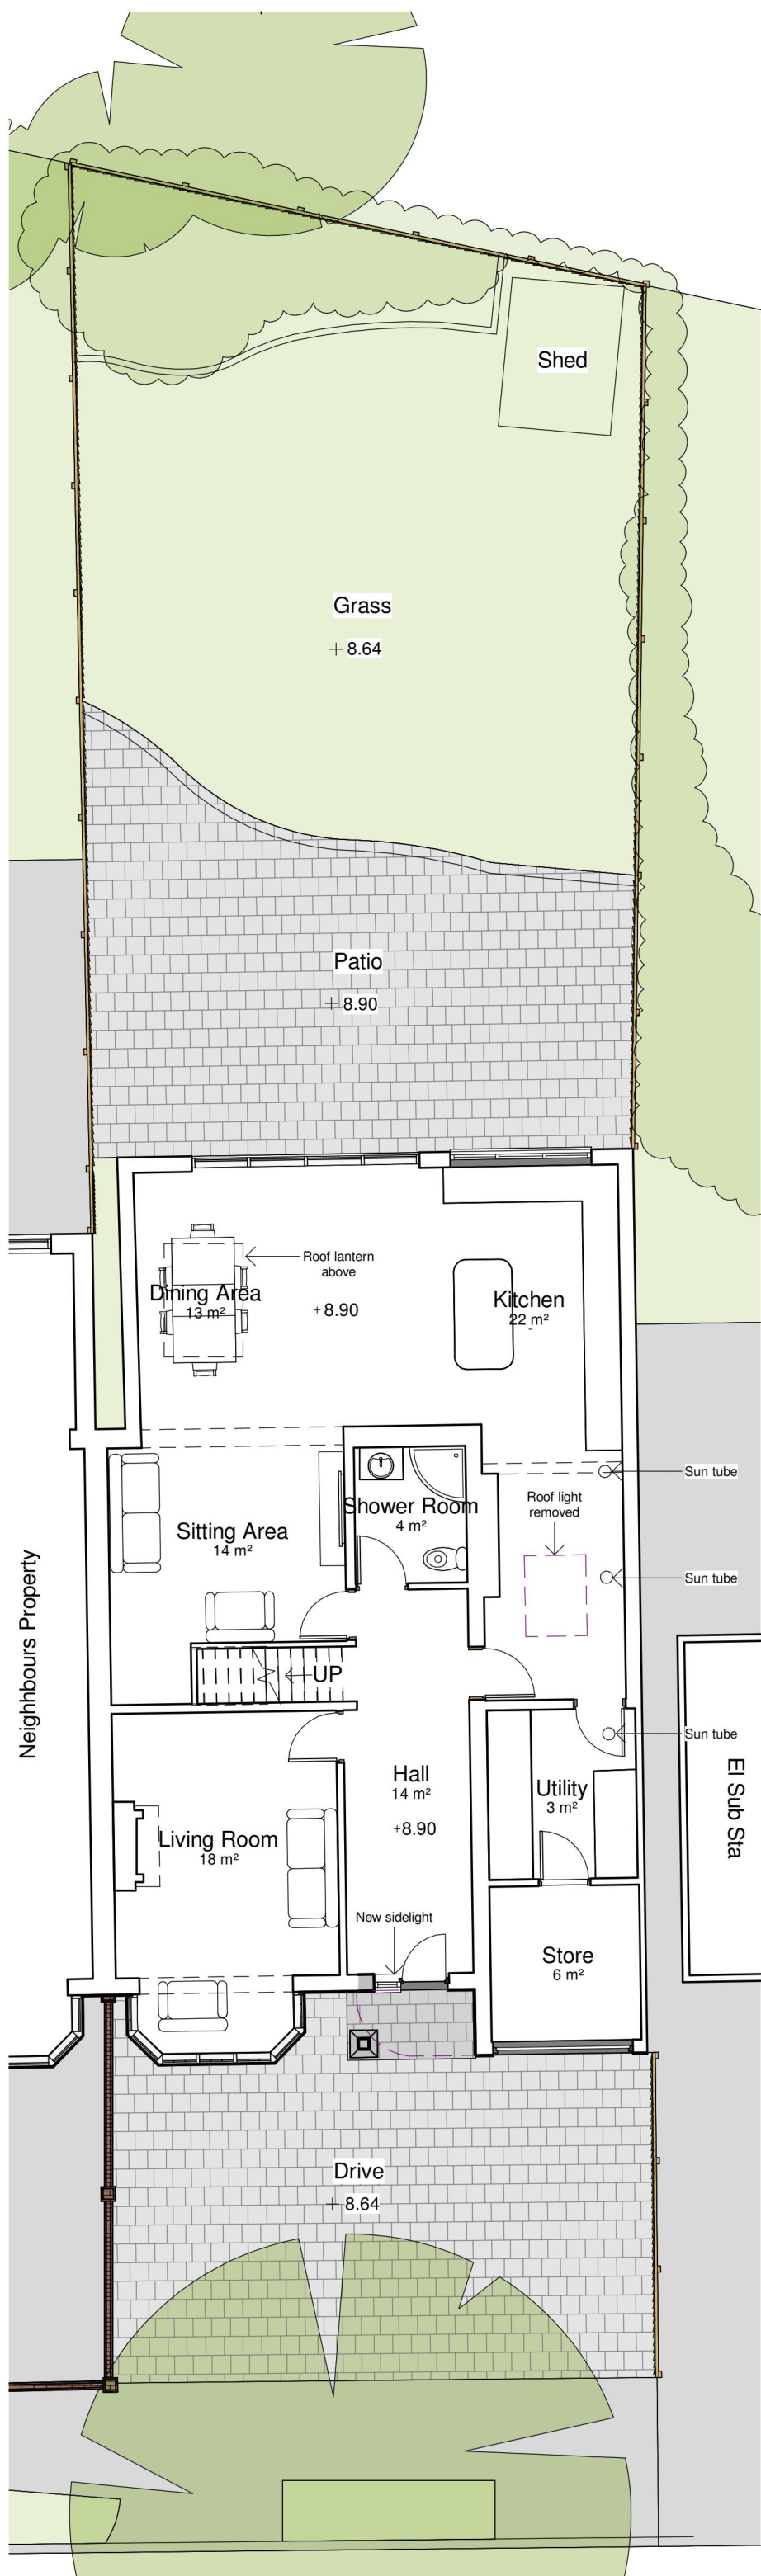


Ground Floor Plan
1 : 100

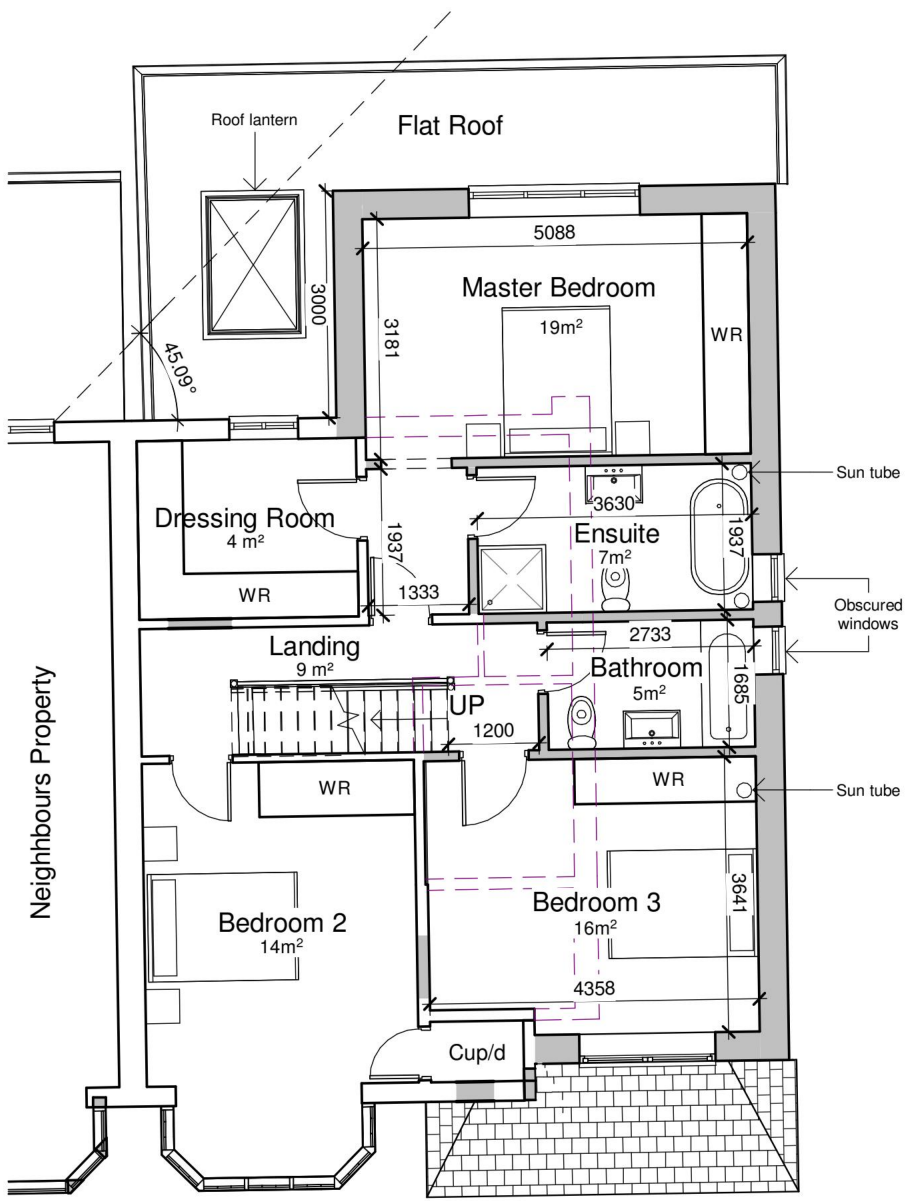


First Floor Plan
1 : 100

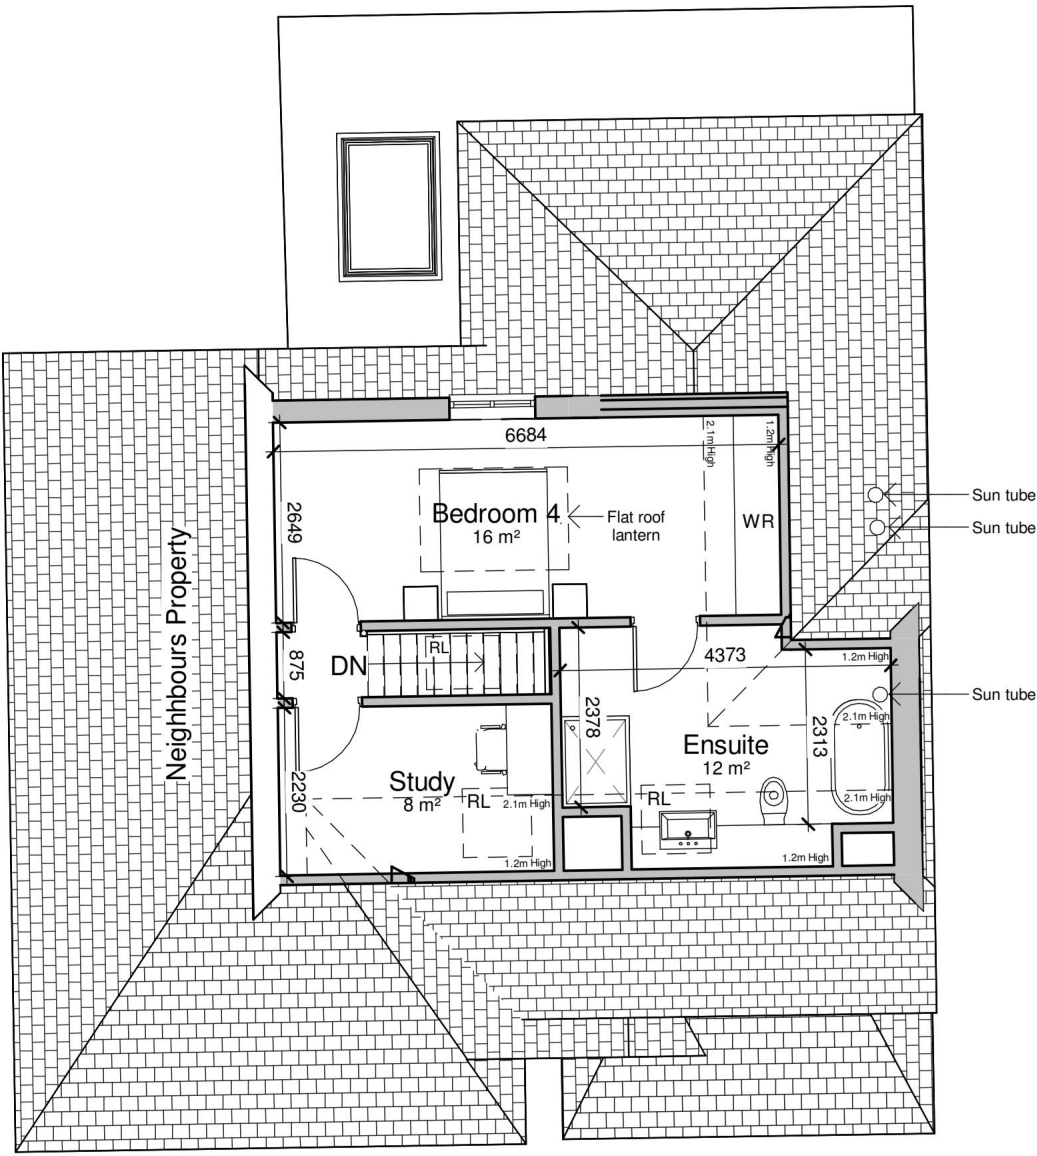

Second Floor
1 : 100

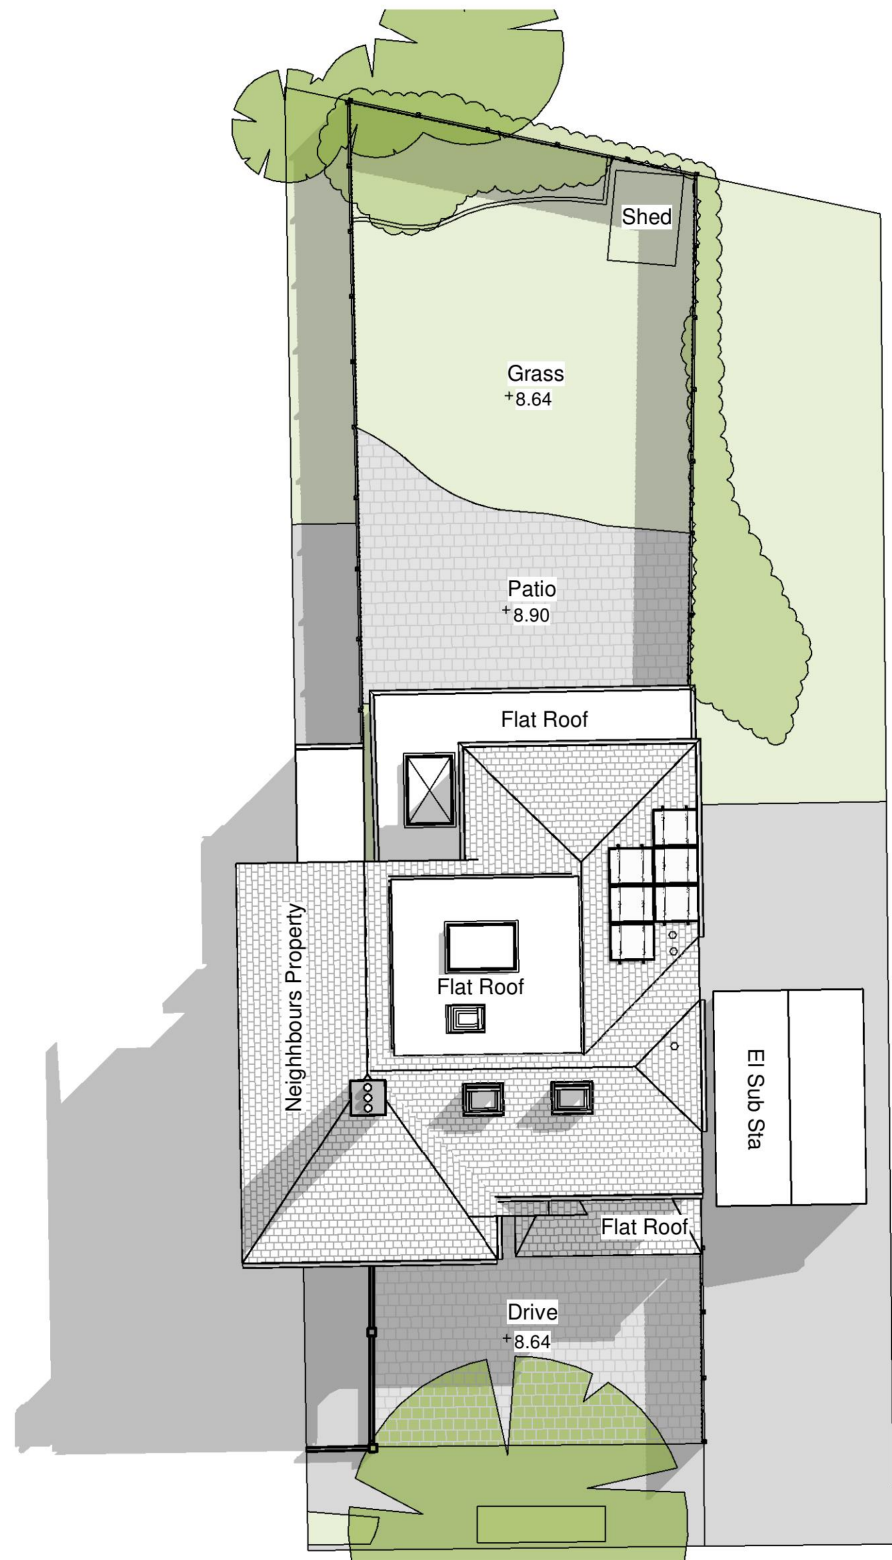


Site Plan
1 : 200

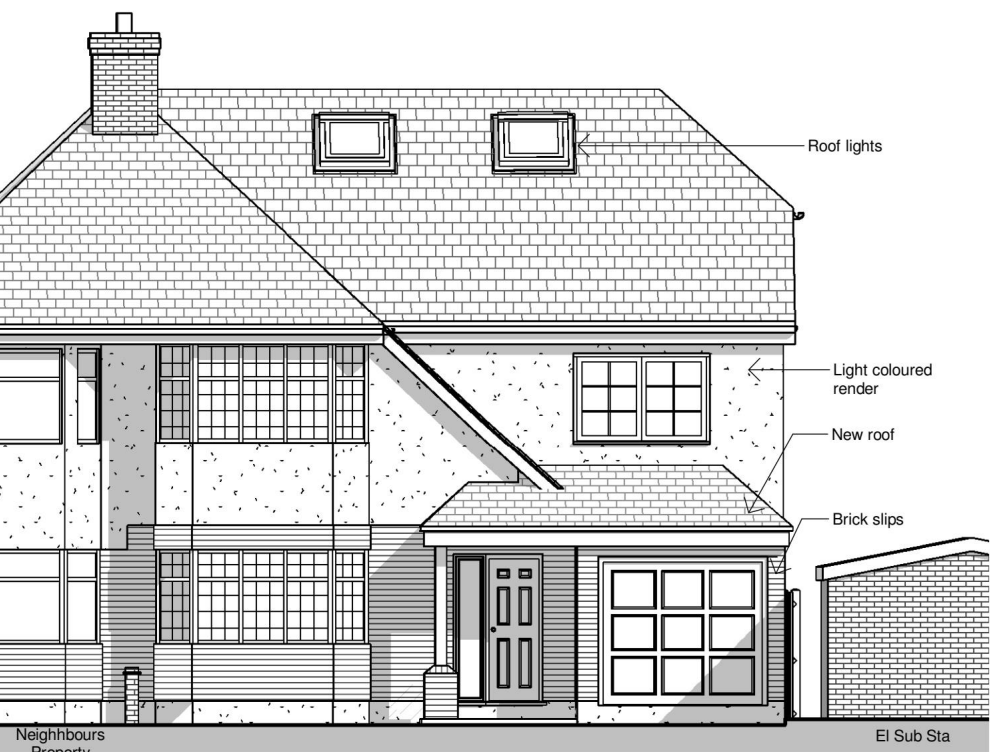

Front Elevation
1 : 100




Rear Elevation
1 : 100

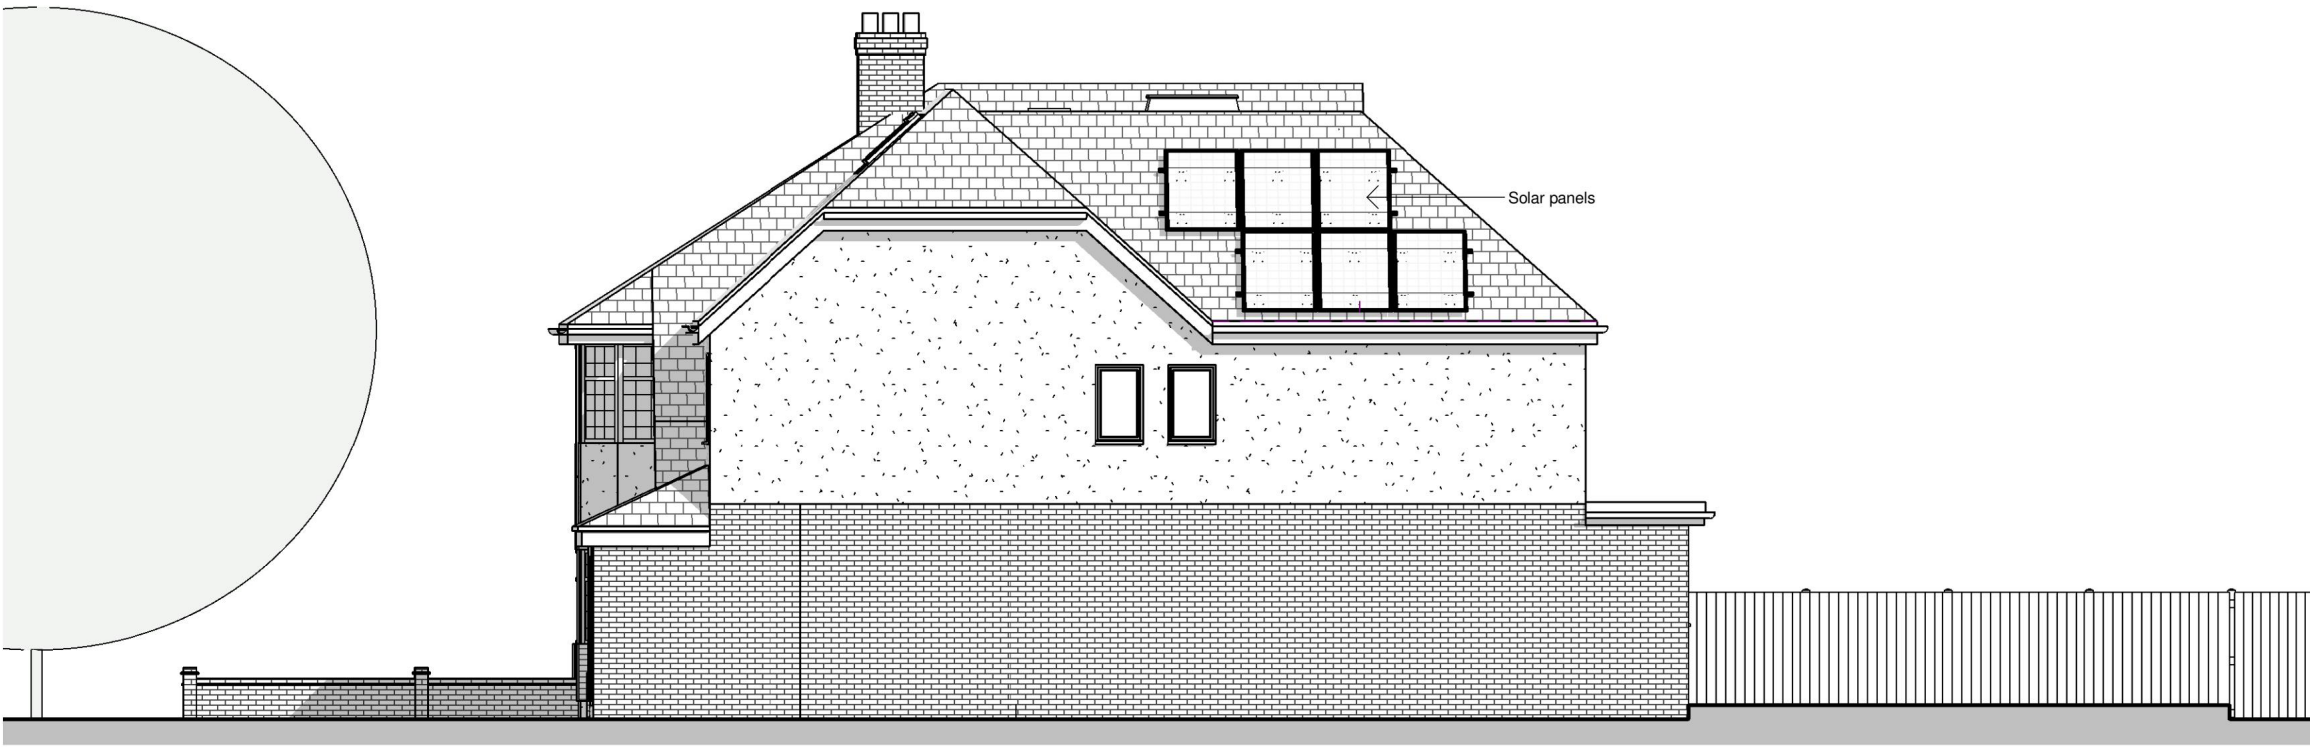

Side Elevation
1 : 100

• This drawing is not to be scaled.
• Contractors must check all dimensions on site, Architect to be notified of any discrepancies in figured dimensions.
• No part of this drawing should be reproduced in any manner without written permission of MP Architects except for the use it was created for.

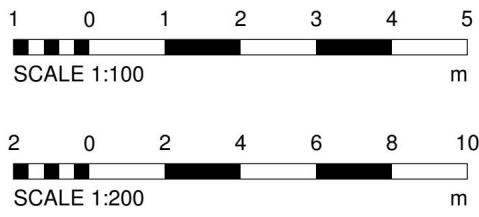

A	EM	Amendments to client comments	03/05/24
Rev.	Drawn	Description	Date

MP CHARTERED ARCHITECTS
Architects and Designers

Great Basons, Basons Lane, Ongar, Essex, CM5 9AR
T: 01277 364979 E: info@mparchitects.co.uk
W: www.mpcharteredarchitects.co.uk

Status **Planning**

Project **2 Pemberton Avenue, Gidea Park, Romford, Essex, RM2 6EX**

Drawing **Proposed Plans & Elevations**

Scale **As indicated** Date **January 2024**

Sheet Size **A1** Project no. **3011**

Drawn by **EM** Drawing no. **06**

Checked by **BM** Revision **A**