


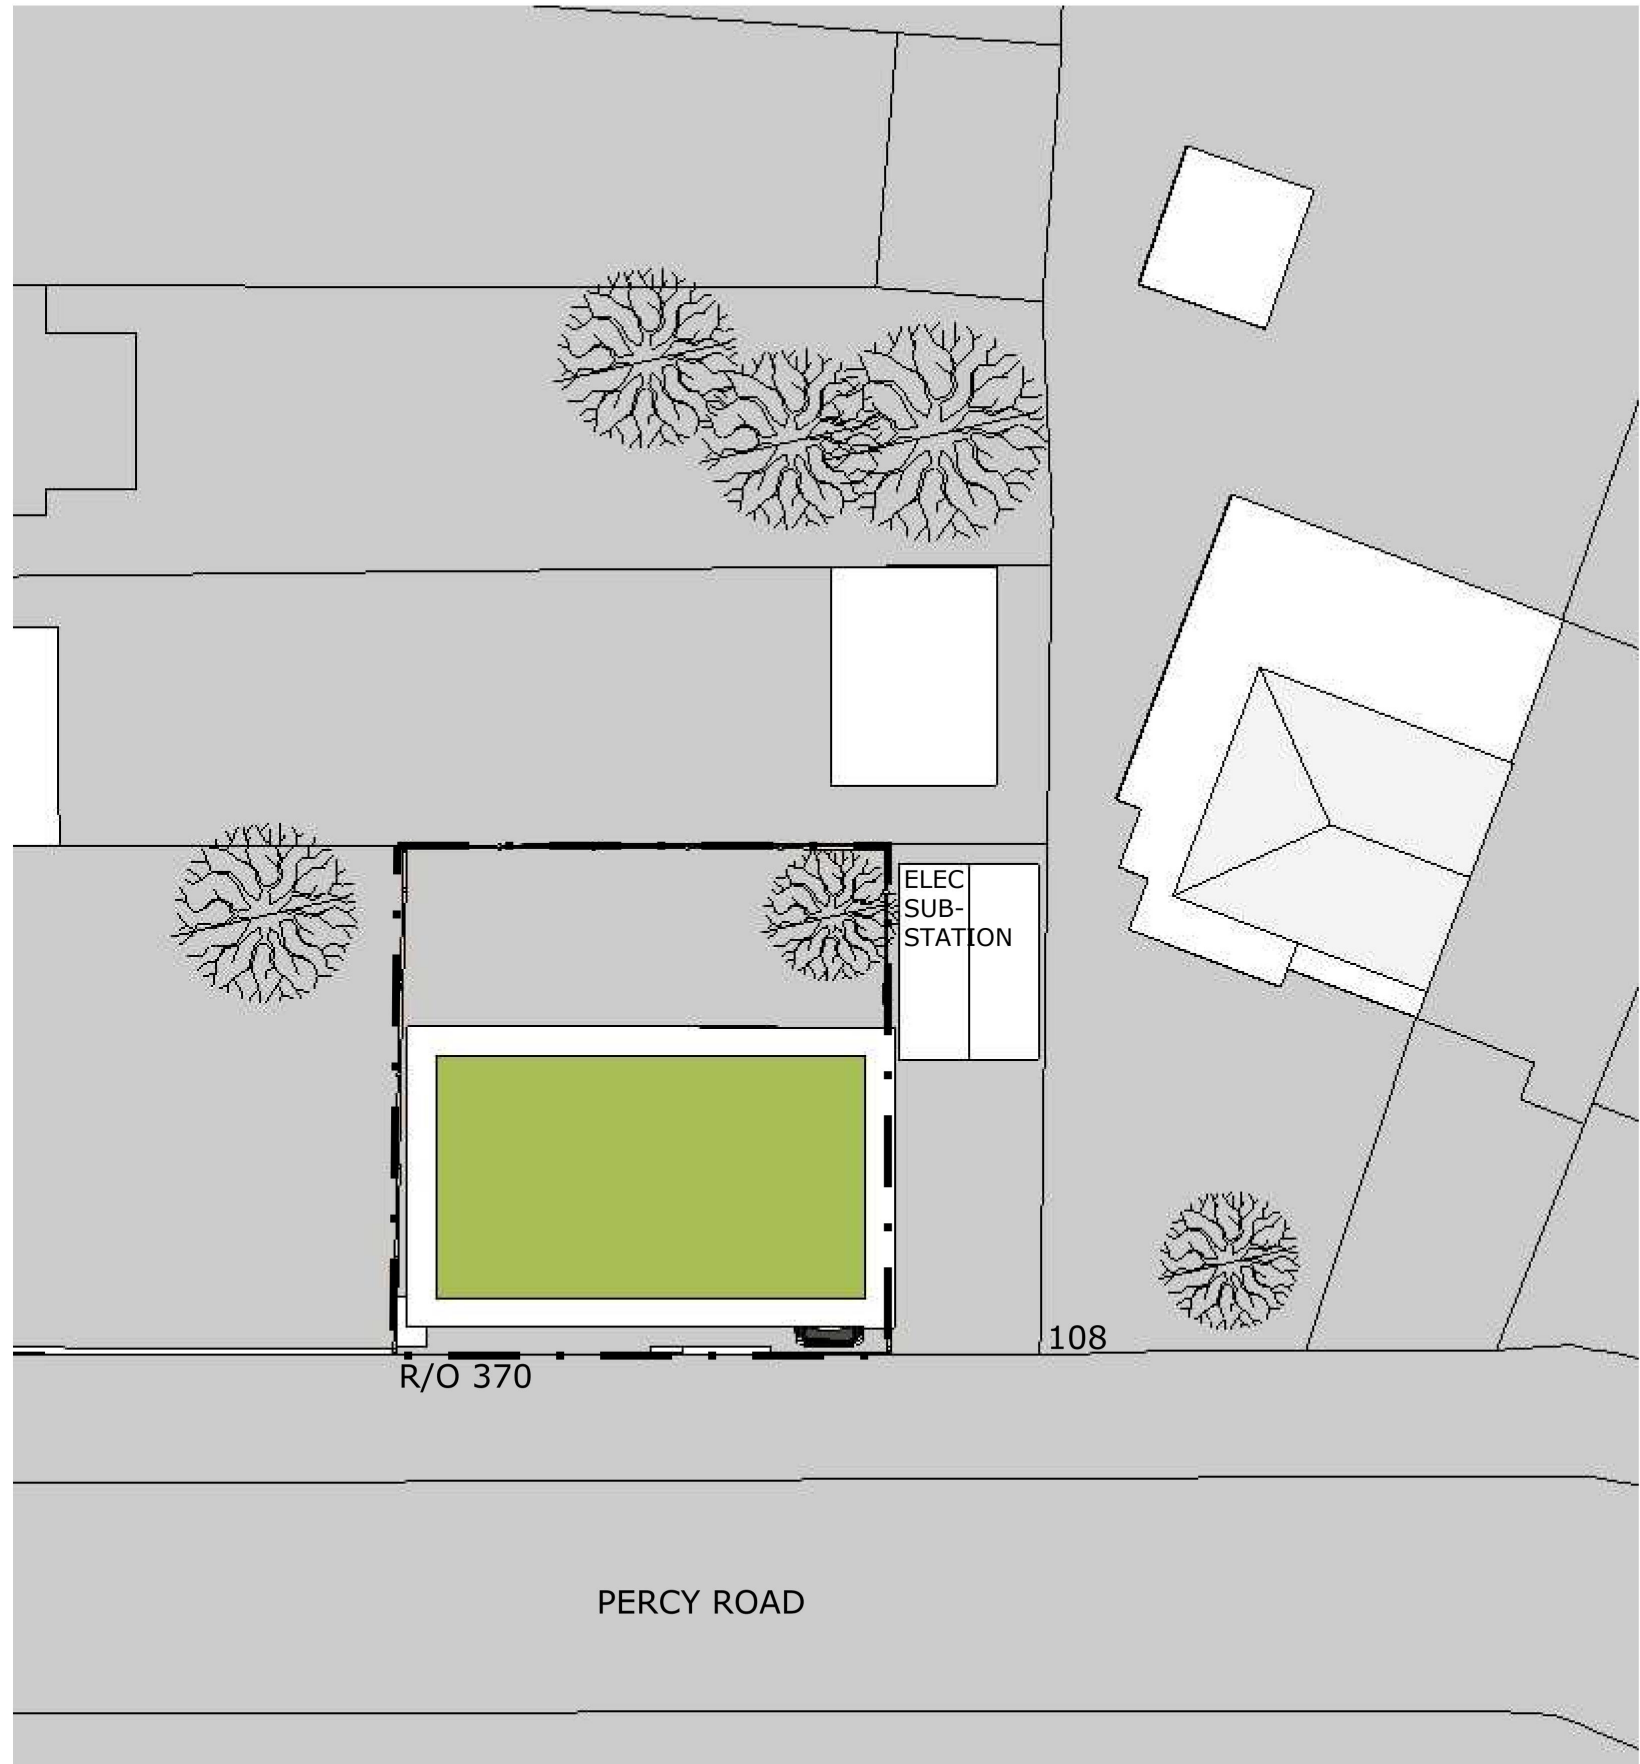


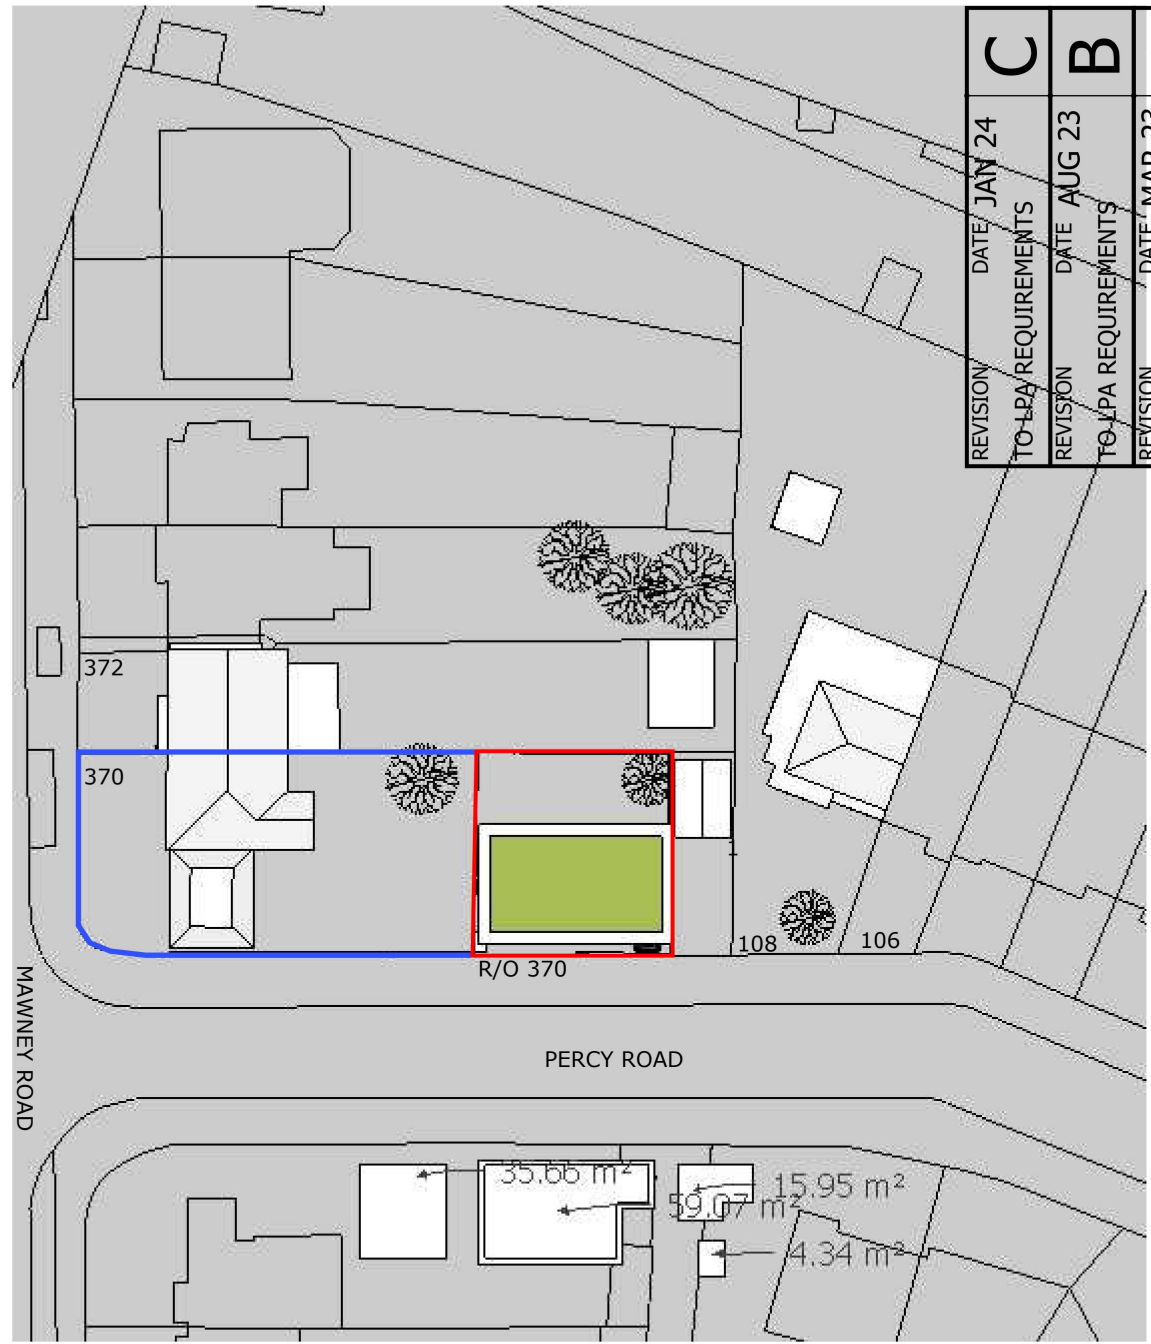

SITE PLAN (1:200)

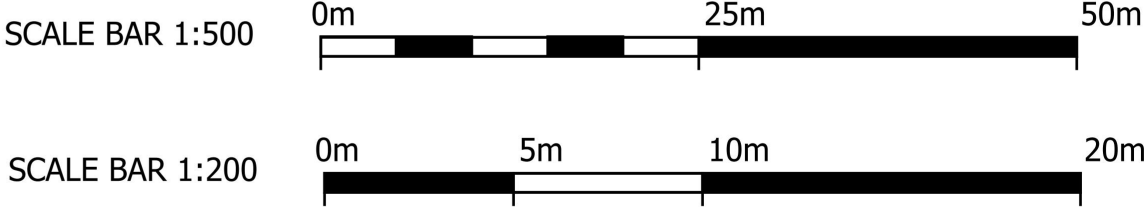


BLOCK PLAN (1:500)

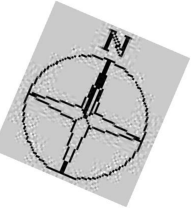


REVISION	DATE	TO LPA REQUIREMENTS
C	JAN 24	TO LPA REQUIREMENTS
B	AUG 23	TO LPA REQUIREMENTS
A	MAR 23	TO LPA REQUIREMENTS

CLIENT	PROJECT ADDRESS	DRAWN BY	CHECKED BY
Mr Lauren Nikolla	R/O 370 MAWNEY ROAD ROMFORD	CK	SH

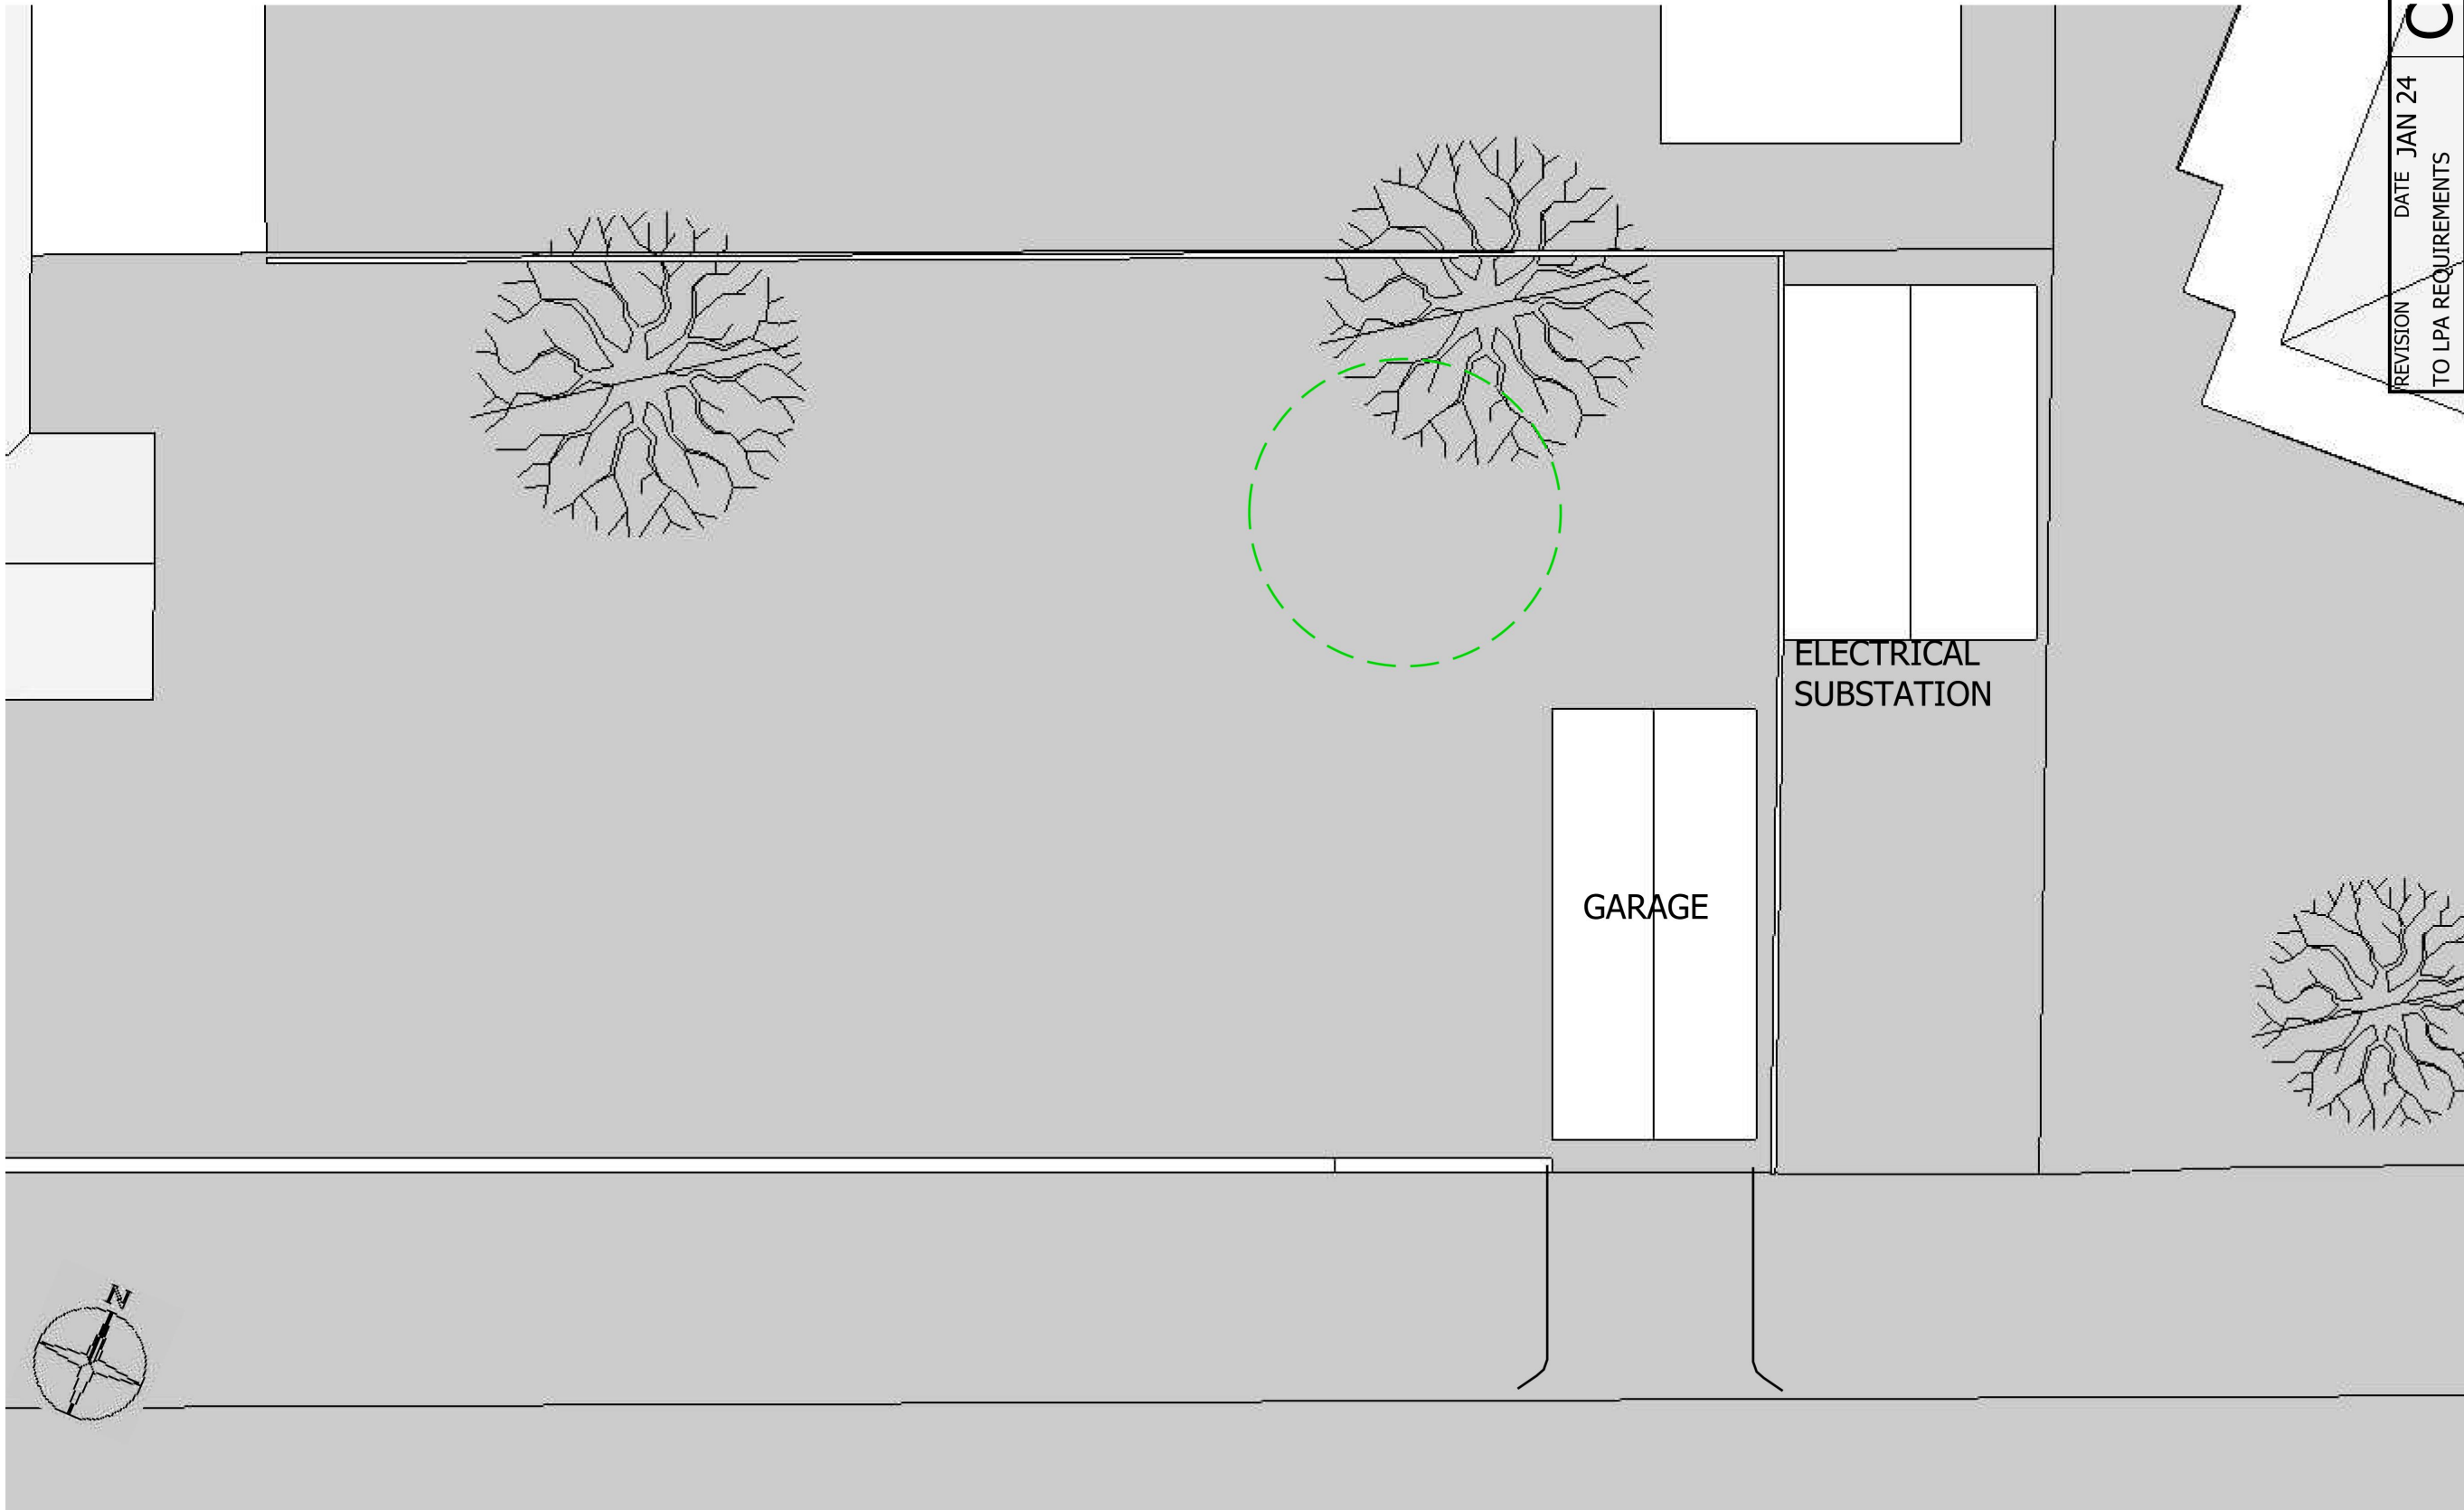


EXISTING SITE PLAN

SCALE BAR 1:100

 


REVISION	DATE	JAN 24	C
TO LPA REQUIREMENTS			
REVISION	DATE	AUG 23	B
TO LPA REQUIREMENTS			
REVISION	DATE	MAR 23	A
TO LPA REQUIREMENTS			

CLIENT	Mr Lauren Nikolla	CHECKED BY	SH
PROJECT ADDRESS	R/O 370 MAWNEY ROAD ROMFORD	DRAWN BY	CK

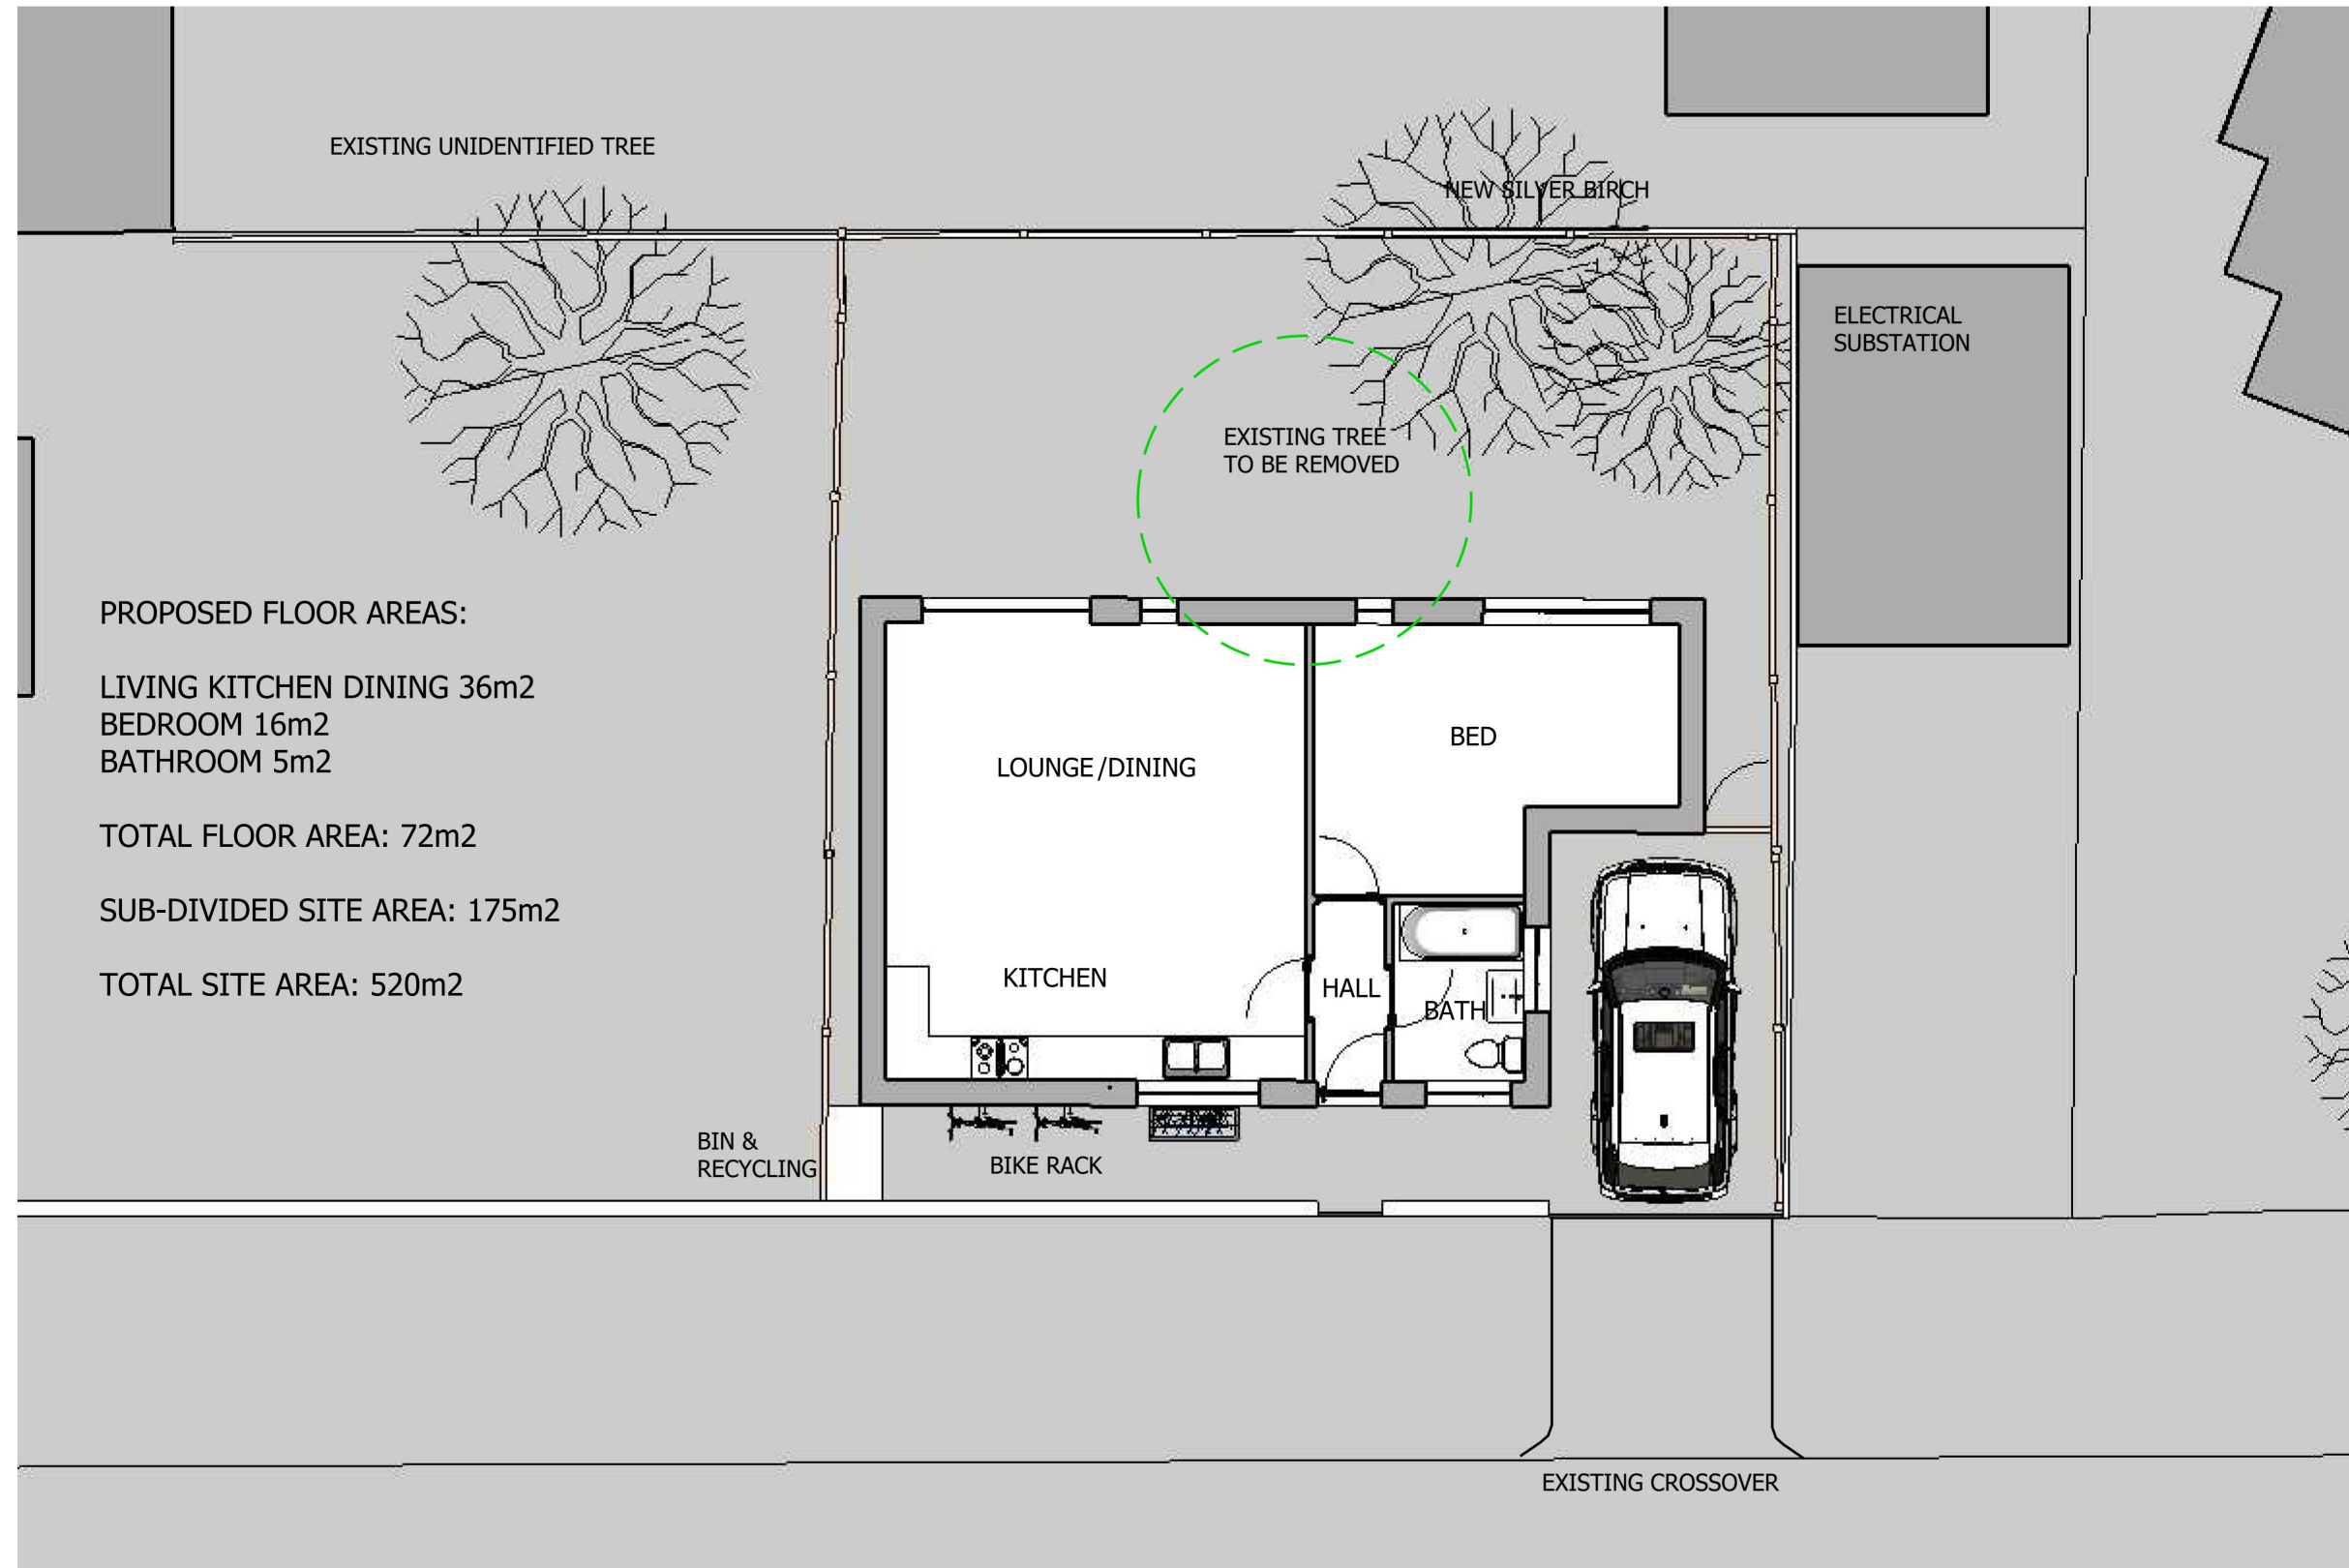

GROUND FLOOR PLAN

SCALE BAR 1:100

 

REVISION	DATE	JAN 24	C
TO LPA REQUIREMENTS			
REVISION	DATE	AUG 23	B
TO LPA REQUIREMENTS			
REVISION	DATE	MAR 23	A
TO LPA REQUIREMENTS			

CLIENT

Mr Lauren Nikolla

PROJECT ADDRESS

R/O 370 MAWNEY ROAD ROMFORD

DRAWN BY

CK


CHECKED BY

SH



ROOF PLAN

SCALE BAR 1:100

 


REVISION	DATE	JAN 24	C
TO LPA REQUIREMENTS			
REVISION	DATE	AUG 23	B
TO LPA REQUIREMENTS			
REVISION	DATE	MAR 23	A
TO LPA REQUIREMENTS			


DRAWN BY	CHECKED BY
CK	SH

CLIENT
Mr Lauren Nikolla


PROJECT ADDRESS
R/O 370 MAWNEY ROAD ROMFORD

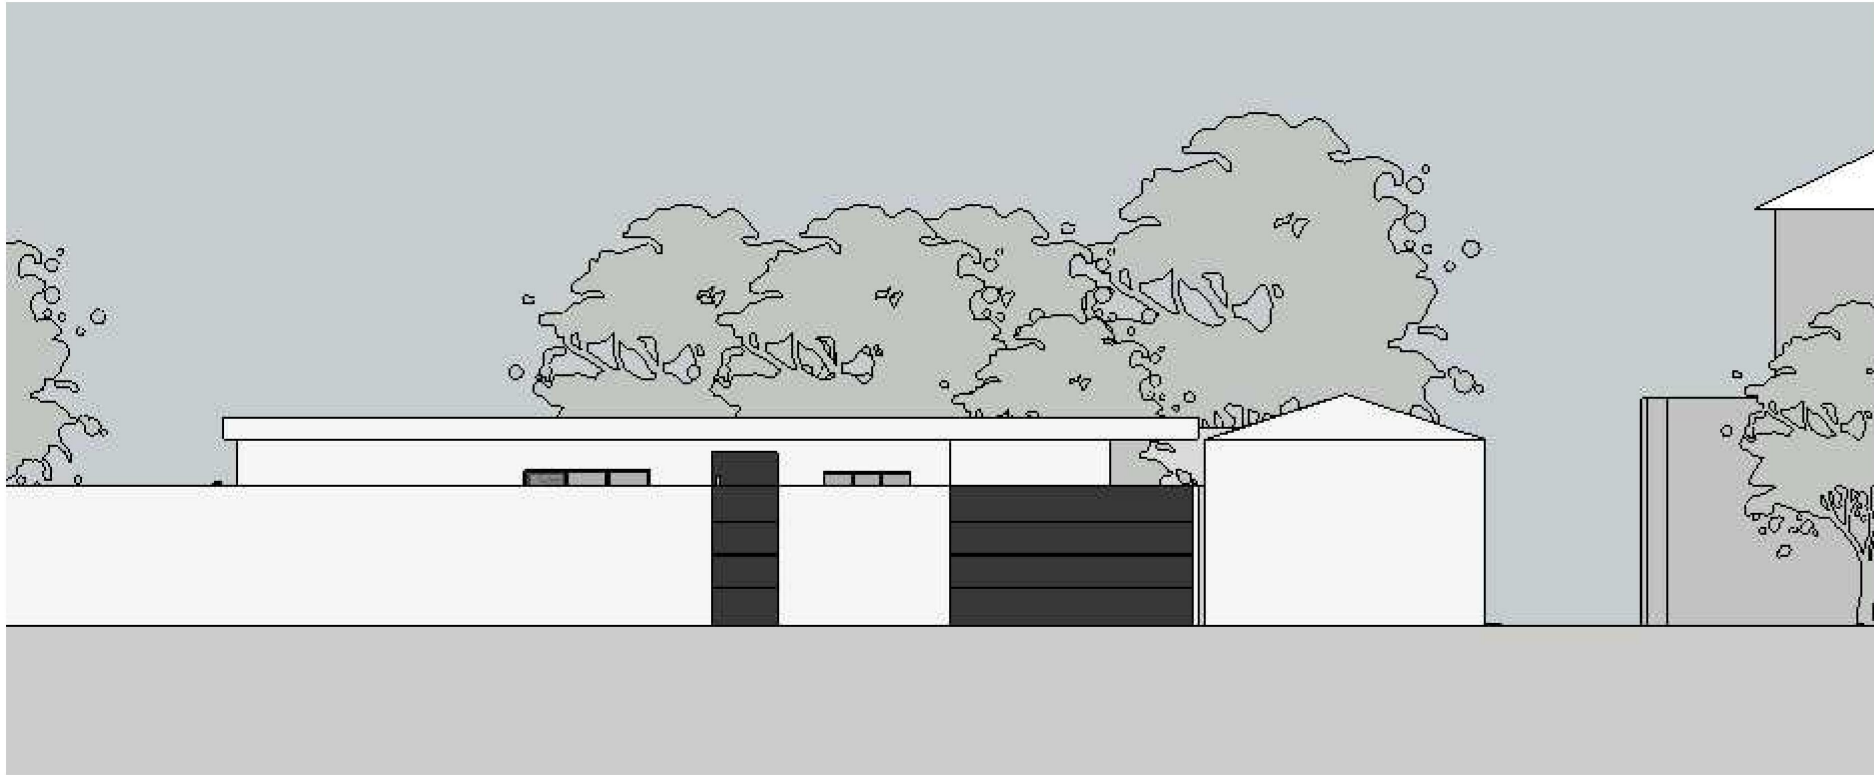

FRONT ELEVATION (SOUTH EAST)

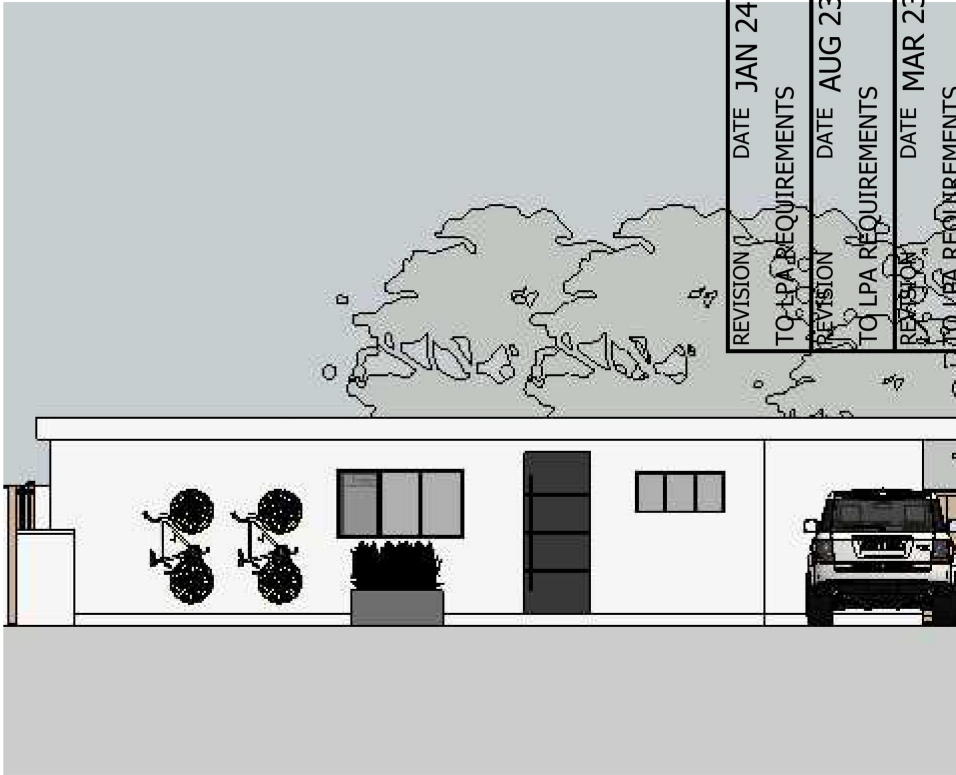


FRONT ELEVATION
(WITH VIEW OBSTRUCTIONS REMOVED)

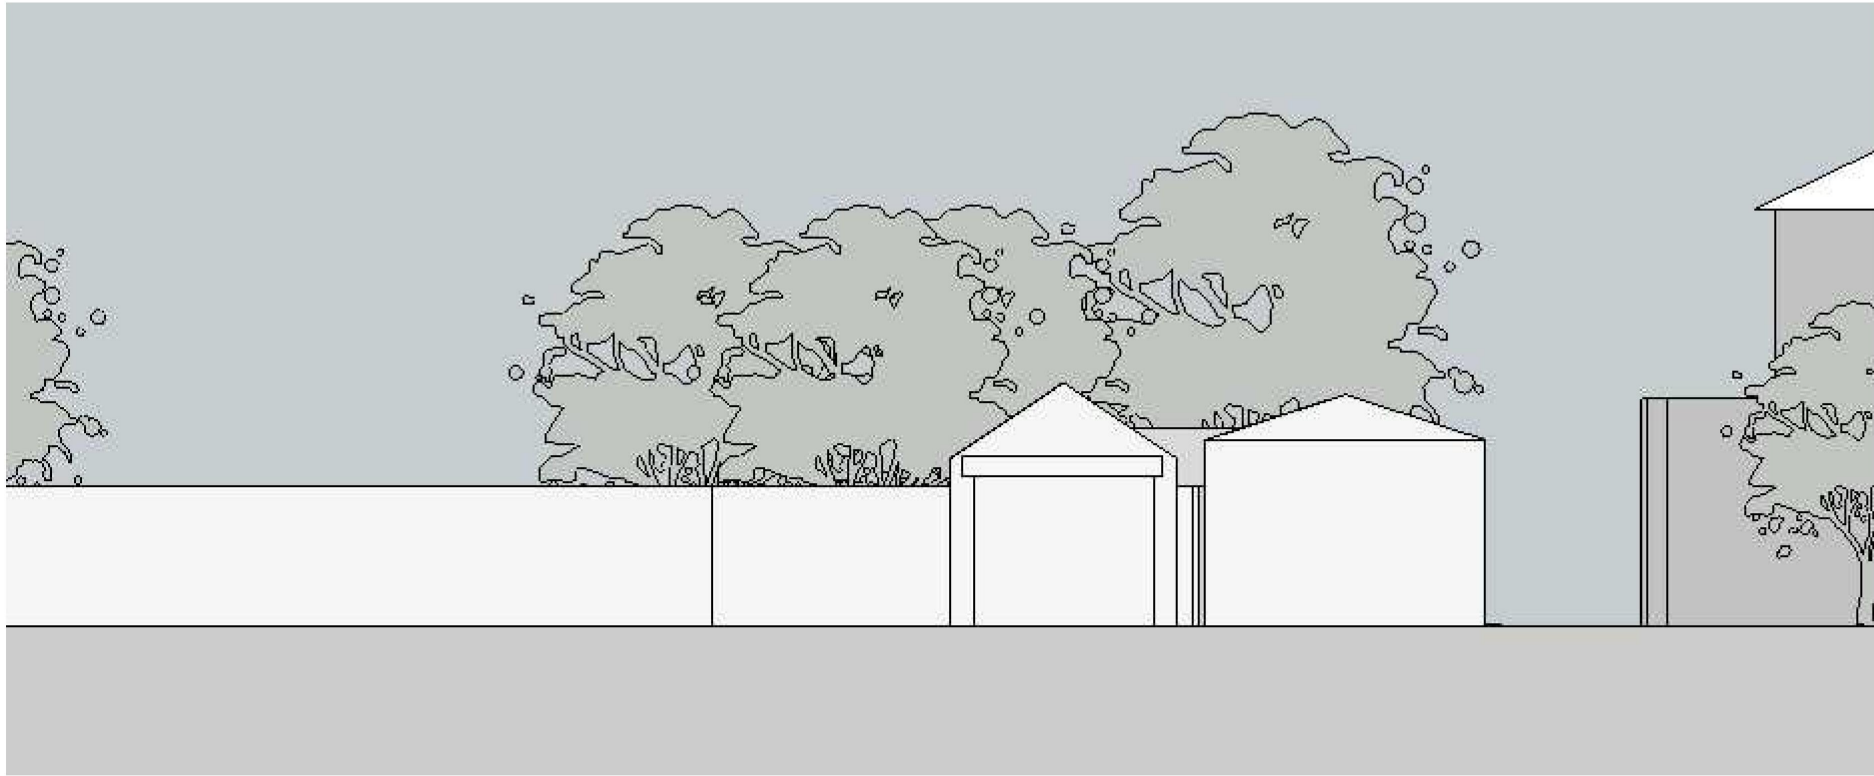

FRONT ELEVATION (EXISTING)

SCALE BAR 1:100

 


PROPOSED MATERIALS

ROOF;
PITCHED SLATE EFFECT TILING


WALLS;
RENDERED MASONRY

REVISION	DATE	BY
C	JAN 24	SH
B	AUG 23	CK
A	MAR 23	SH


CLIENT	PROJECT ADDRESS	CHECKED BY
Mr Lauren Nikolla	R/O 370 MAWNEY ROAD ROMFORD	SH

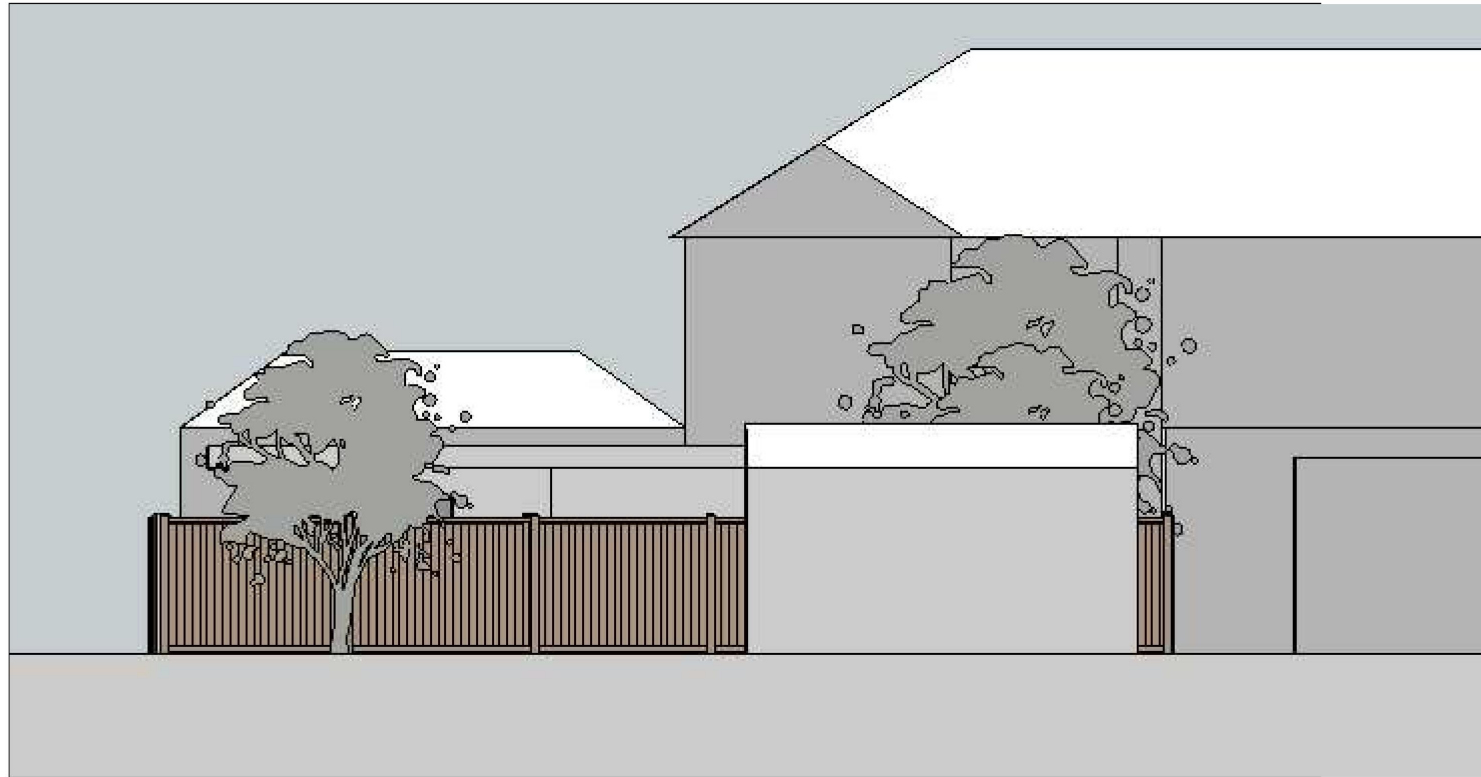

SIDE ELEVATION (NORTH EAST)

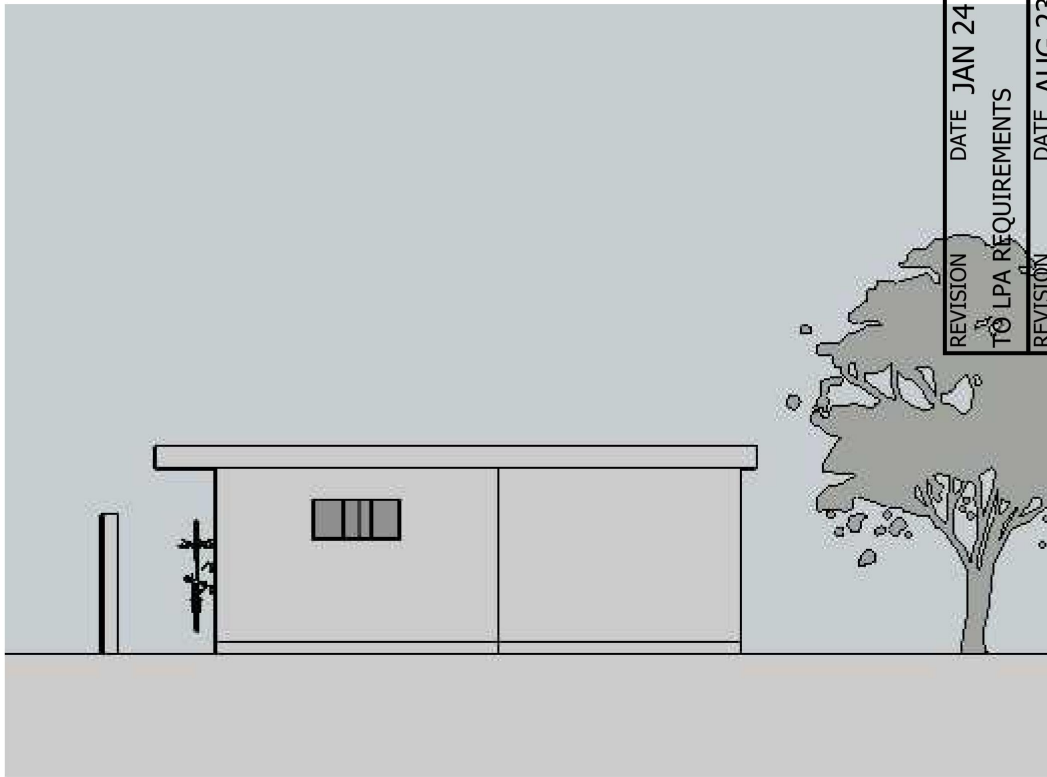


SIDE ELEVATION
(WITH VIEW OBSTRUCTIONS REMOVED)

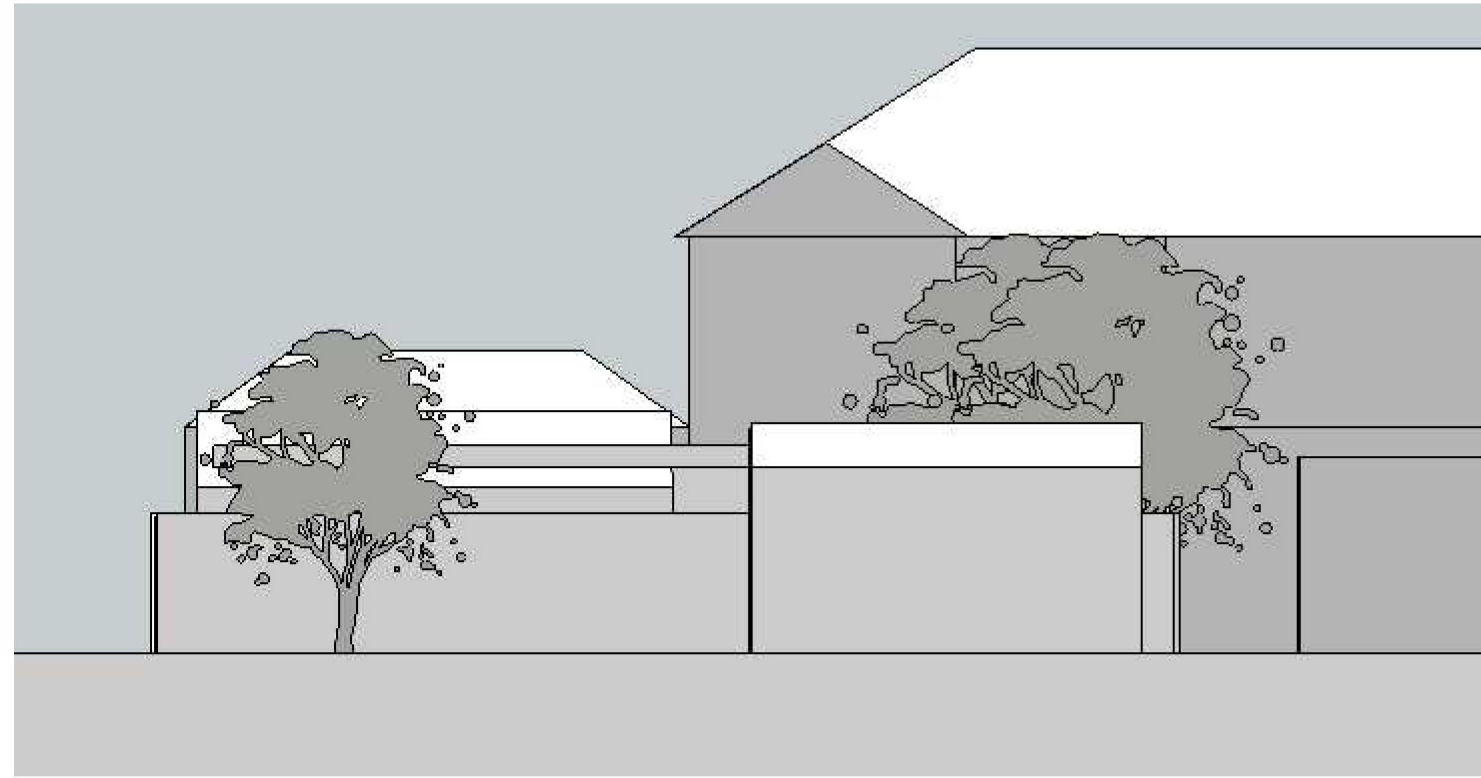

SIDE ELEVATION (EXISTING)

SCALE BAR 1:100

 


REVISION	DATE	JAN 24	C
TO LPA REQUIREMENTS			
REVISION	DATE	AUG 23	B
TO LPA REQUIREMENTS			
REVISION	DATE	MAR 23	A
TO LPA REQUIREMENTS			

CLIENT	Mr Lauren Nikolla	CHECKED BY	SH
PROJECT ADDRESS	R/O 370 MAWNEY ROAD ROMFORD	DRAWN BY	CK




REAR ELEVATION (NORTH WEST)

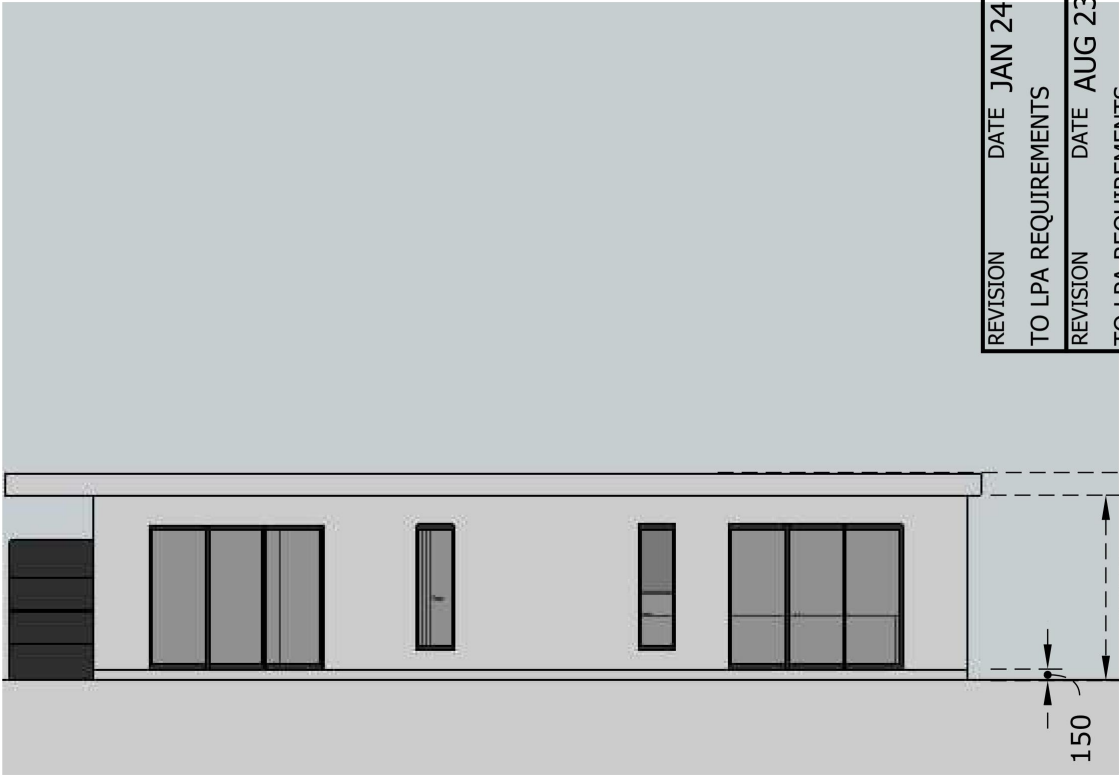

REAR ELEVATION


(WITH VIEW OBSTRUCTIONS REMOVED)

APPROIMATE PROPOSED
LEVELS FROM GROUND

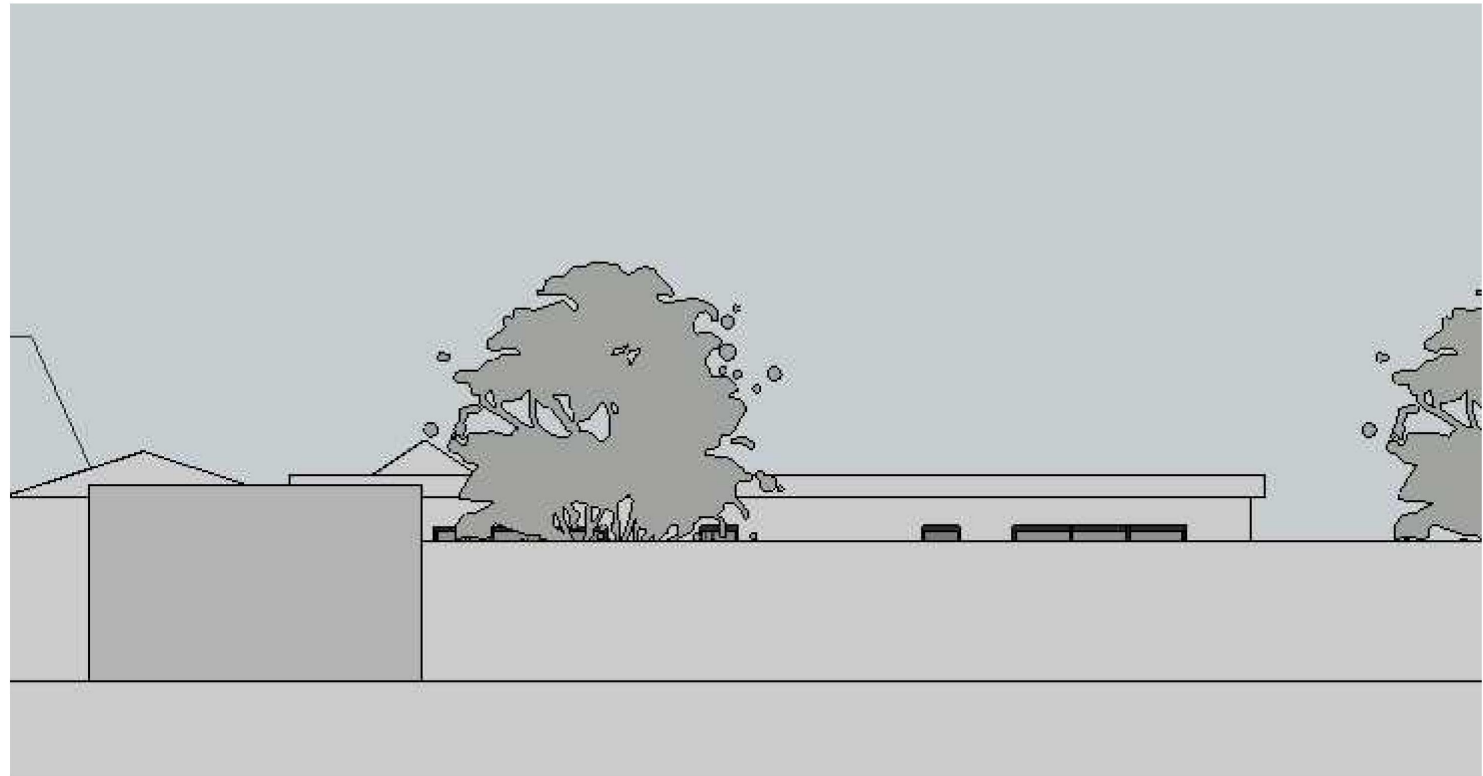

REAR ELEVATION (EXISTING)

SCALE BAR 1:100

 


REVISION	DATE	TO LPA REQUIREMENTS
C	JAN 24	
B	AUG 23	
A	MAR 23	


DRAWN BY	CHECKED BY
CK	SH

CLIENT
Mr Lauren Nikolla


PROJECT ADDRESS
R/O 370 MAWNEY ROAD ROMFORD

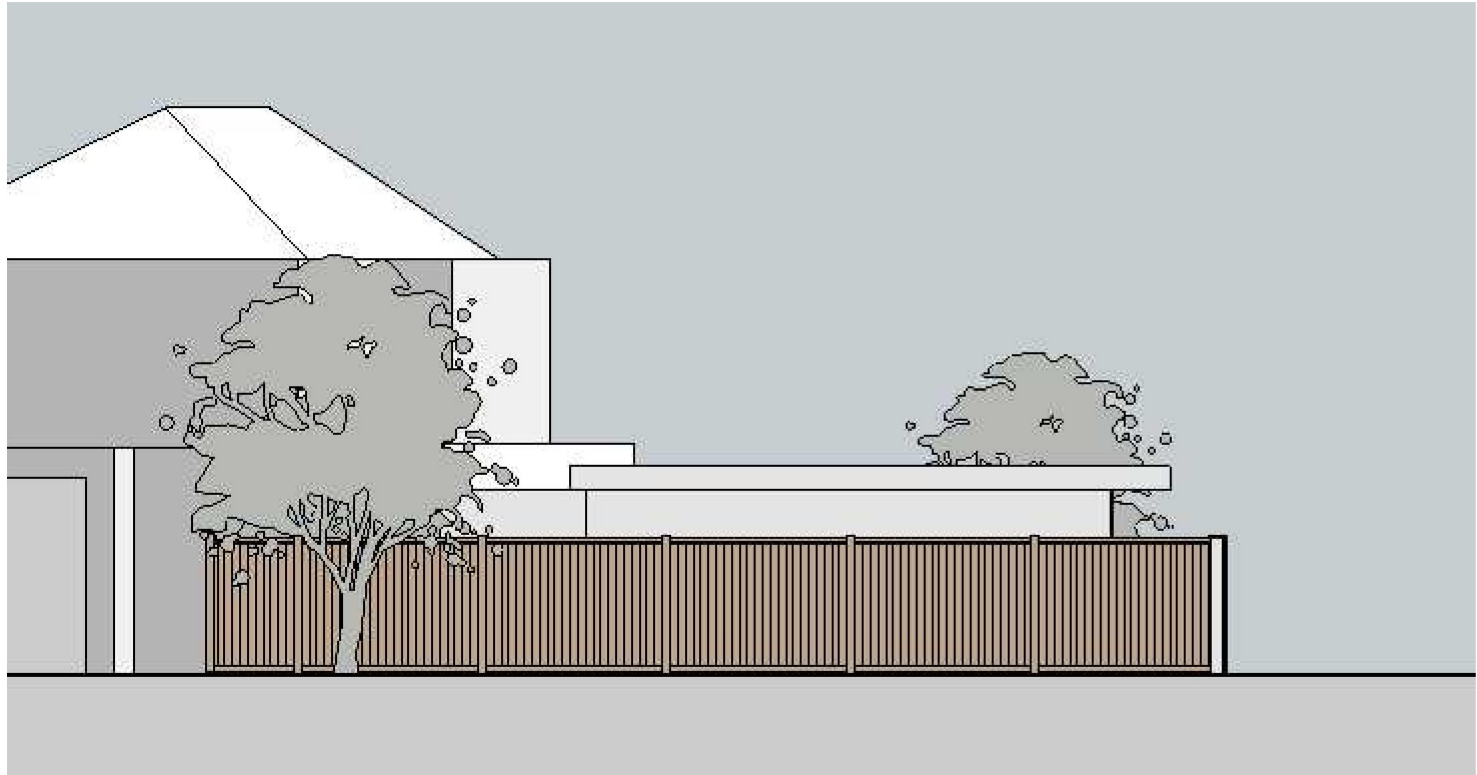

SIDE ELEVATION (SOUTH WEST)

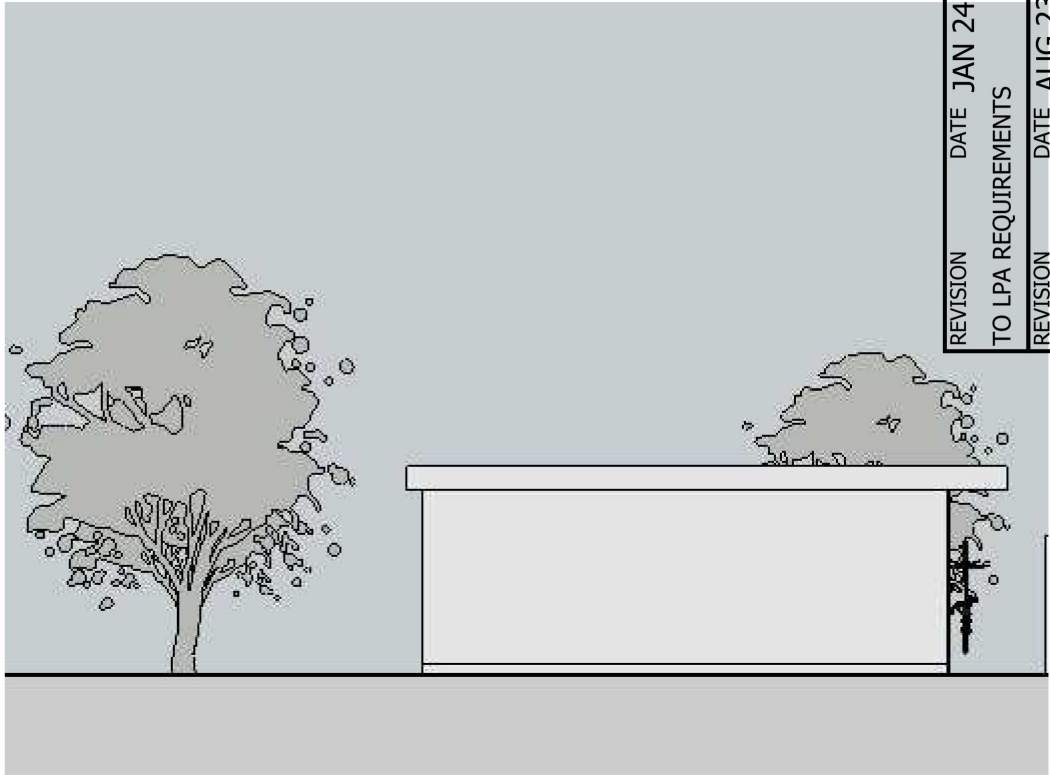


SIDE ELEVATION
(WITH VIEW OBSTRUCTIONS REMOVED)

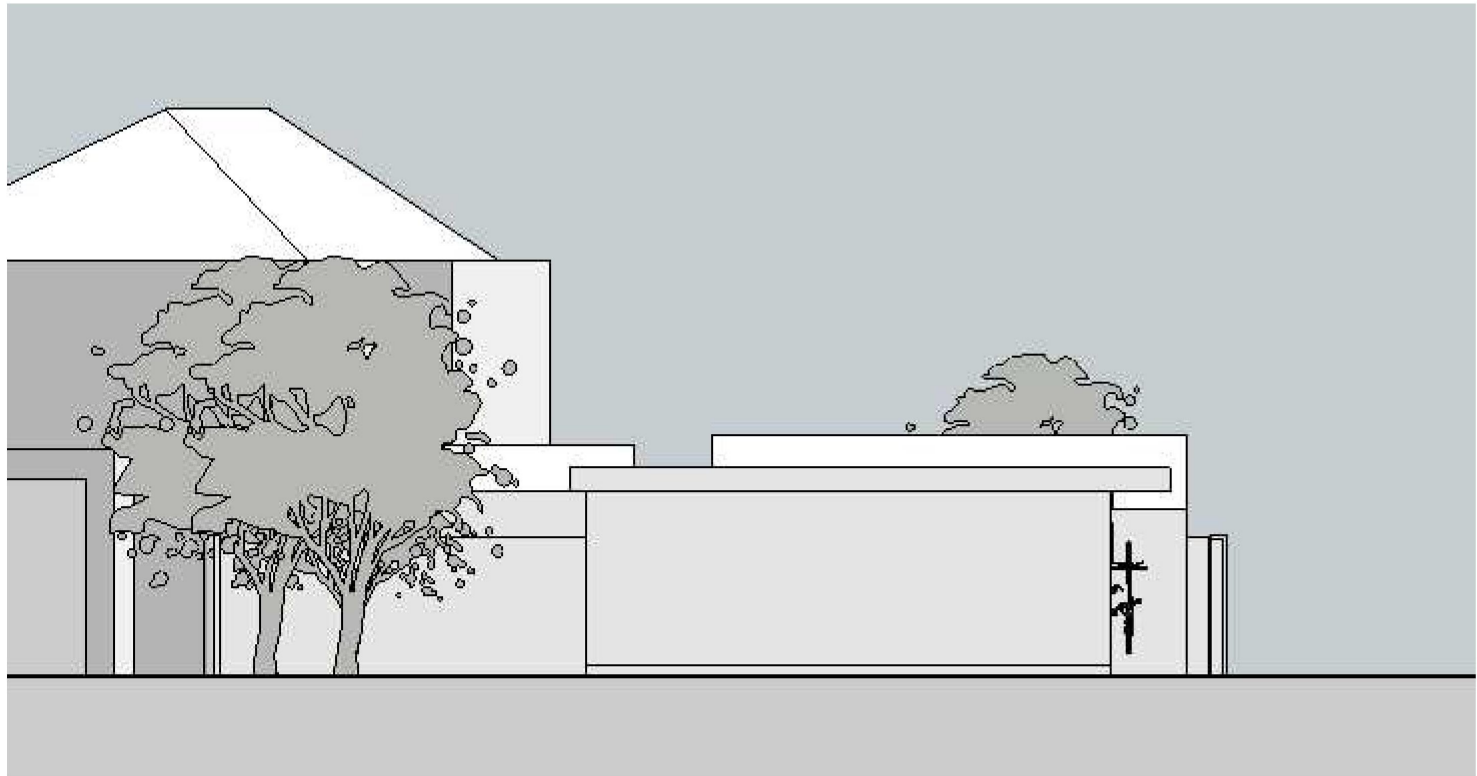

SIDE ELEVATION (EXISTING)

SCALE BAR 1:100

 


REVISION	DATE	JAN 24
TO LPA REQUIREMENTS		
REVISION	DATE	AUG 23
TO LPA REQUIREMENTS		
REVISION	DATE	MAR 23
TO LPA REQUIREMENTS		

DRAWN BY	CK
CHECKED BY	SH


CLIENT
Mr Lauren Nikolla

PROJECT ADDRESS
R/O 370 MAWNEY ROAD ROMFORD

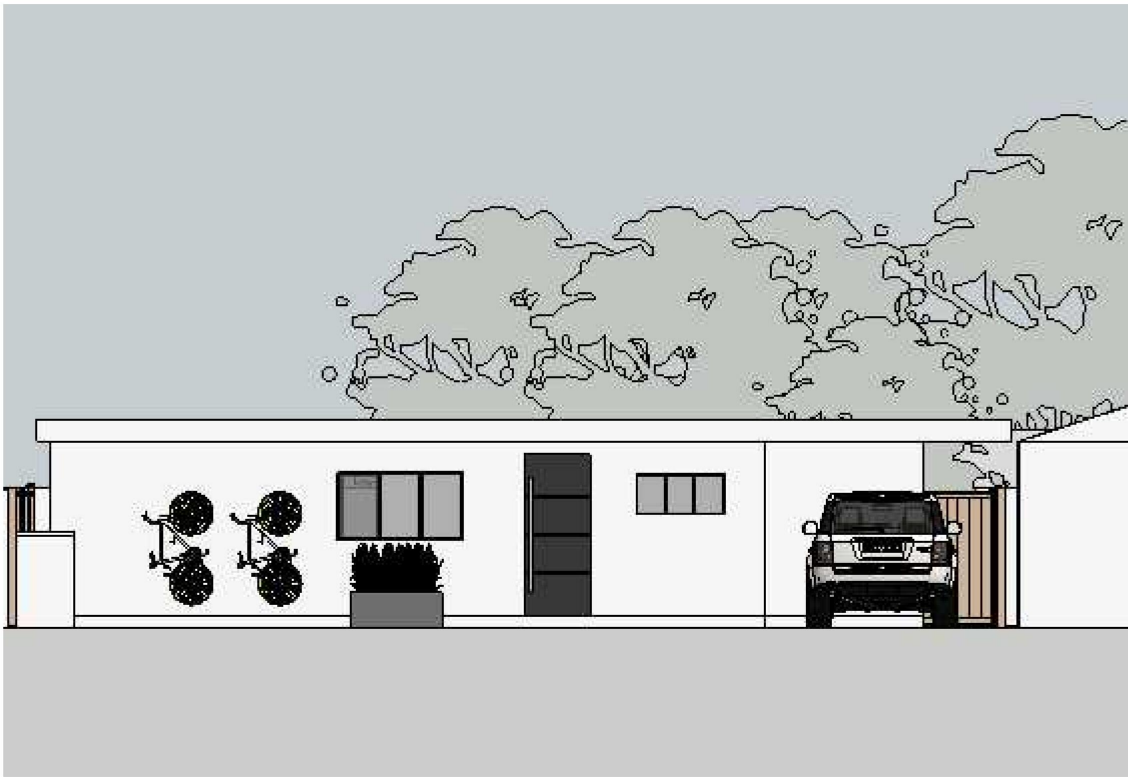

FRONT ELEVATION
(WITH VIEW OBSTRUCTIONS REMOVED)

SCALE BAR 1:100

 

REVISION	DATE	JAN 24	C
TO LPA REQUIREMENTS			
REVISION	DATE	AUG 23	B
TO LPA REQUIREMENTS			
REVISION	DATE	MAR 23	A
TO LPA REQUIREMENTS			

CLIENT	Mr Lauren Nikolla	CHECKED BY	SH
PROJECT ADDRESS	R/O 370 MAWNEY ROAD ROMFORD	DRAWN BY	CK