

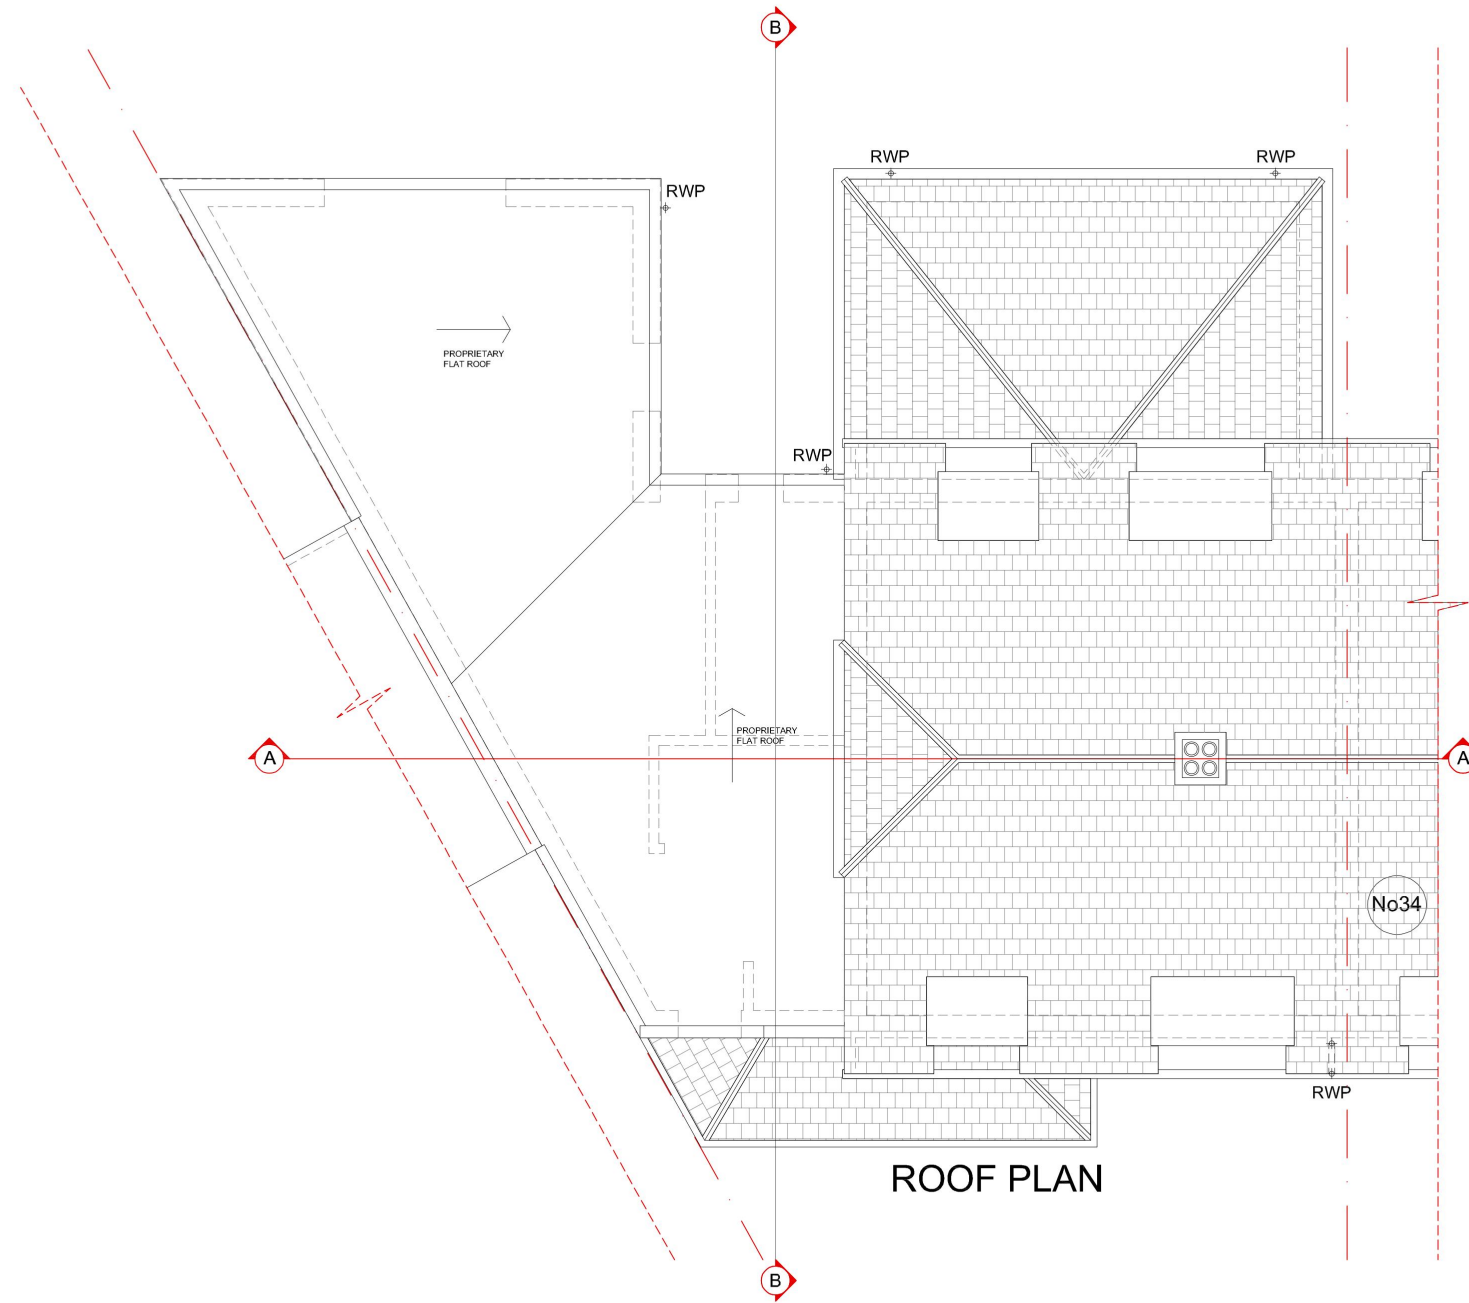


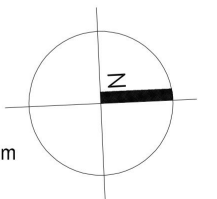

ROOF PLAN

scale @100

 

NOTES

- CDM Regulation 2015
- The Copy right of this drawing is the property of Create and must not be copied otherwise reproduced without written consent.
- The contractor is responsible for checking dimensions, tolerances and references. Any discrepancy to be verified with the Architect before proceeding with the works.

Date	Rev:	Description_Author
03.2024	A	

Drawn	LV
Scale @ A3	1:100
For PLANNING only	

PROJECT
Annex extension & porch
LOCATION
32 Bower CI, RM5 3SR

DRAWING TITLE
PROPOSED
Roof Plan

Job No	Date
528/22	03.2024
Drawing No	Rev
026	B

V&V ARCHITECTS
M: +44 7955 356876
E: info@vvarchitects.co.uk
W: www.vvarchitects.co.uk