




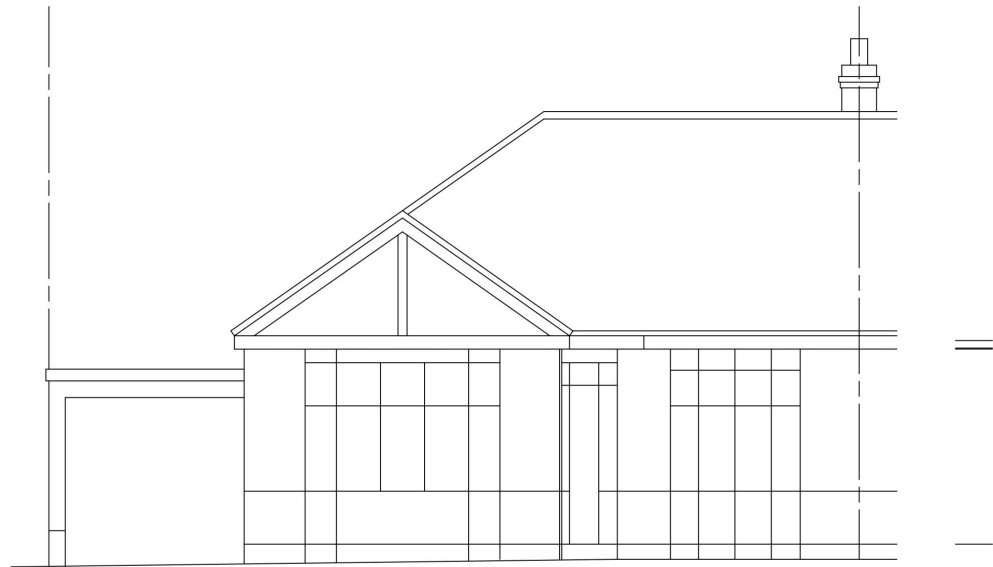


EXISTING FRONT ELEVATION

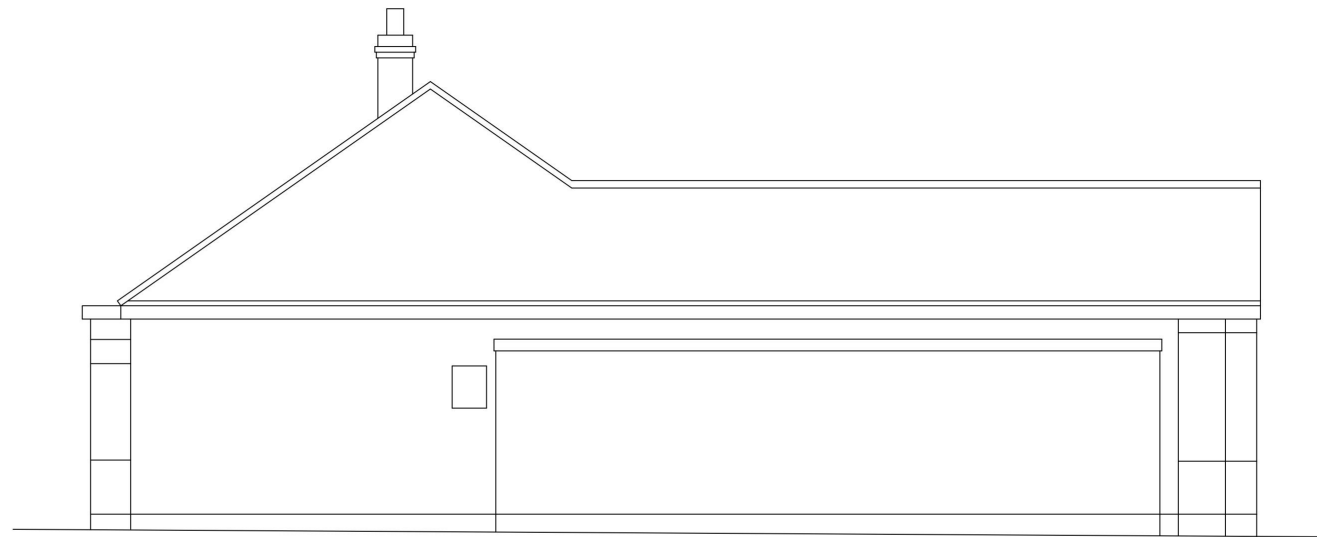


EXISTING SIDE ELEVATION

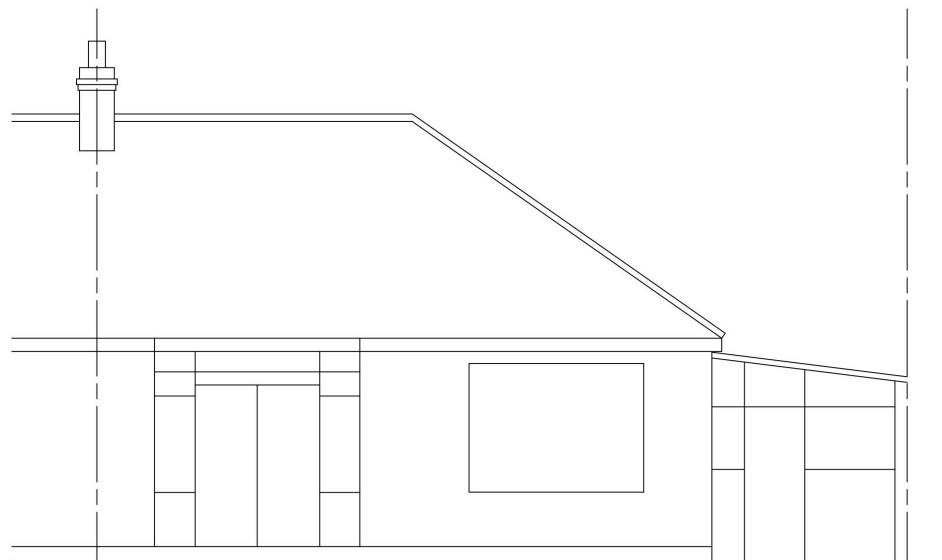


EXISTING REAR ELEVATION

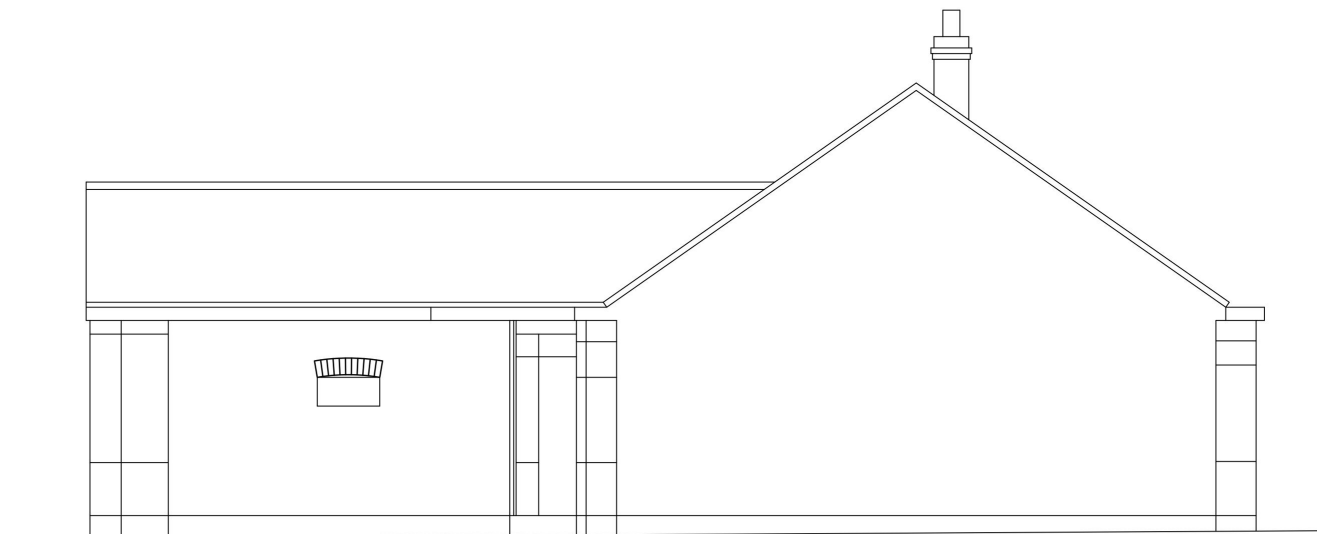


EXISTING SIDE ELEVATION

 






CLIENT		MR P. REILLY
-		12 FAIRFIELD AVENUE, UPMINSTER ESSEX, RM14 3AY
PROJECT		SINGLE STOREY FRONT, SIDE & REAR EXTENSIONS & REROOF
DRAWING		EXISTING ELEVATIONS
DRG. No	12FA/01	REVISION
-		-
SCALE	1:100	DATE
-		SEPTEMBER 2022

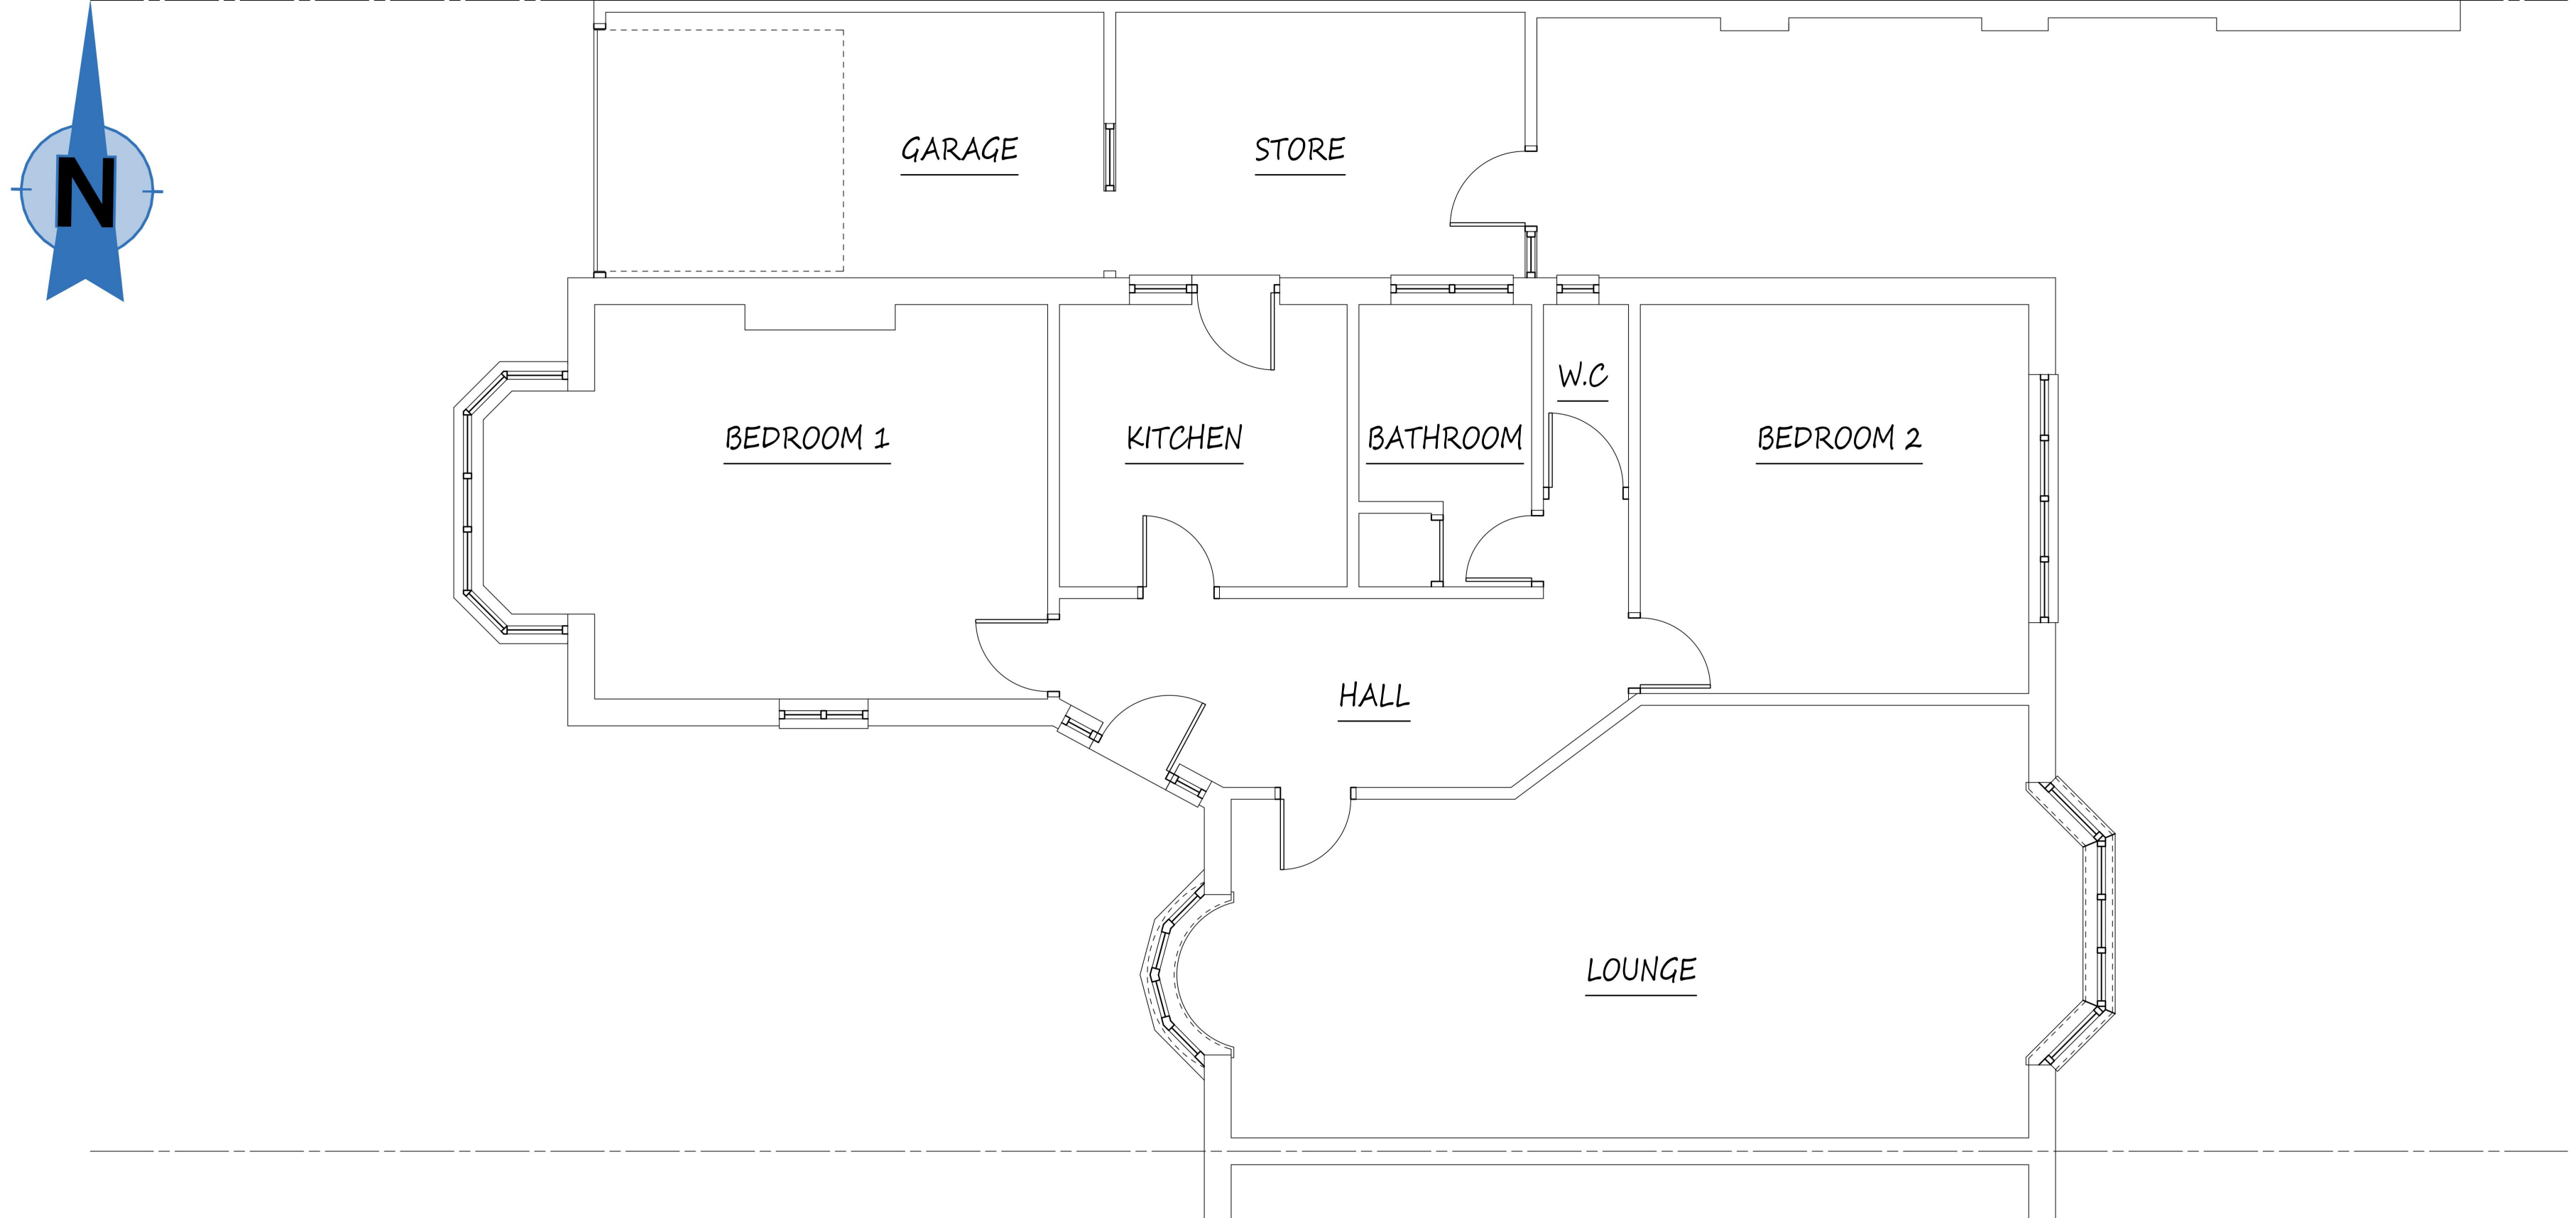


EXISTING GROUND FLOOR PLAN

 



CLIENT	MR P. REILLY 12 FAIRFIELD AVENUE, UPMINSTER ESSEX, RM14 3AY		
PROJECT	SINGLE STOREY FRONT, SIDE & REAR EXTENSIONS & REROOF		
DRAWING	EXISTING GROUND FLOOR PLAN		
DRG. No	12FA/02	REVISION	A
SCALE	1:50	DATE	SEPTEMBER 2022

 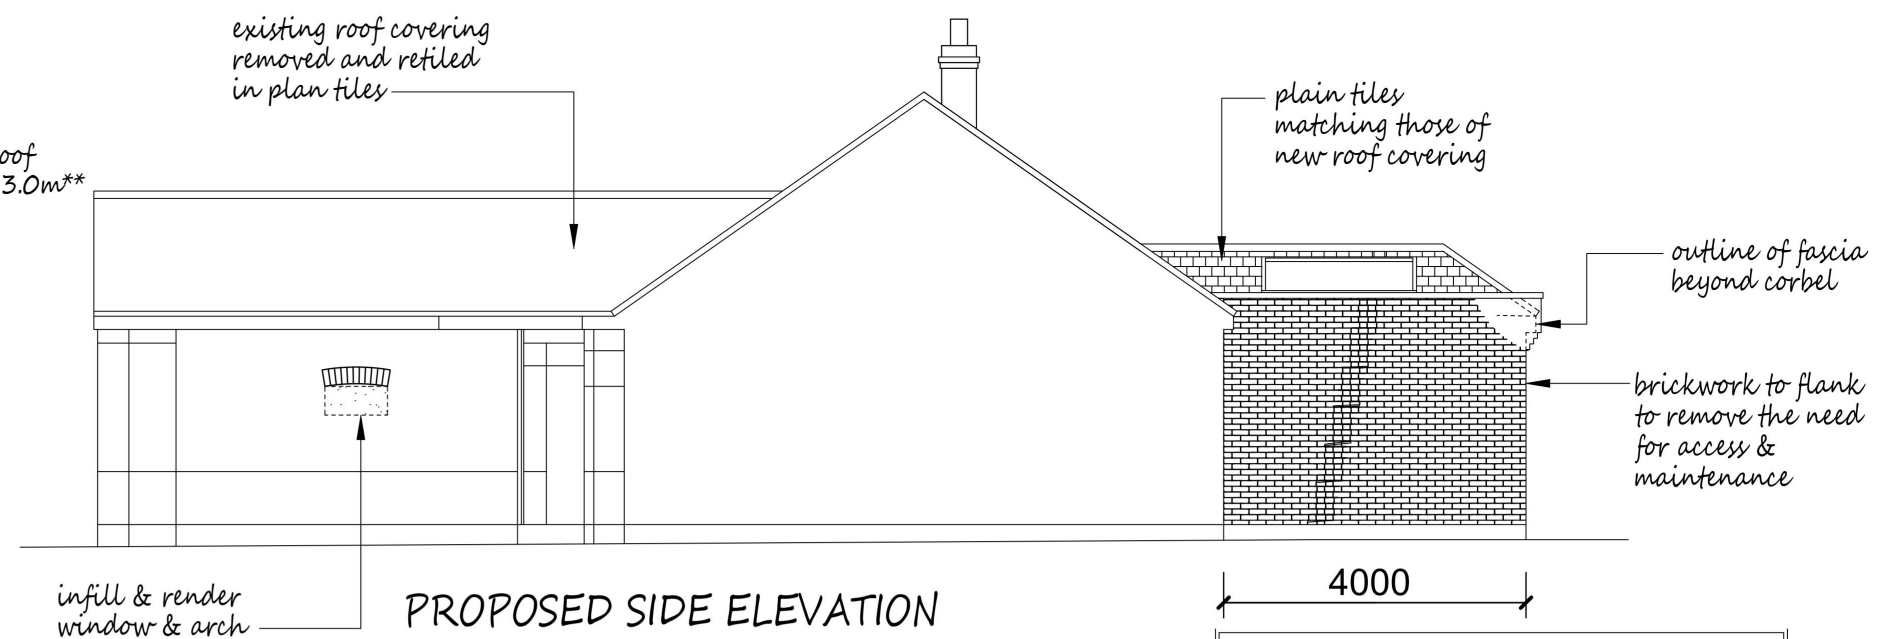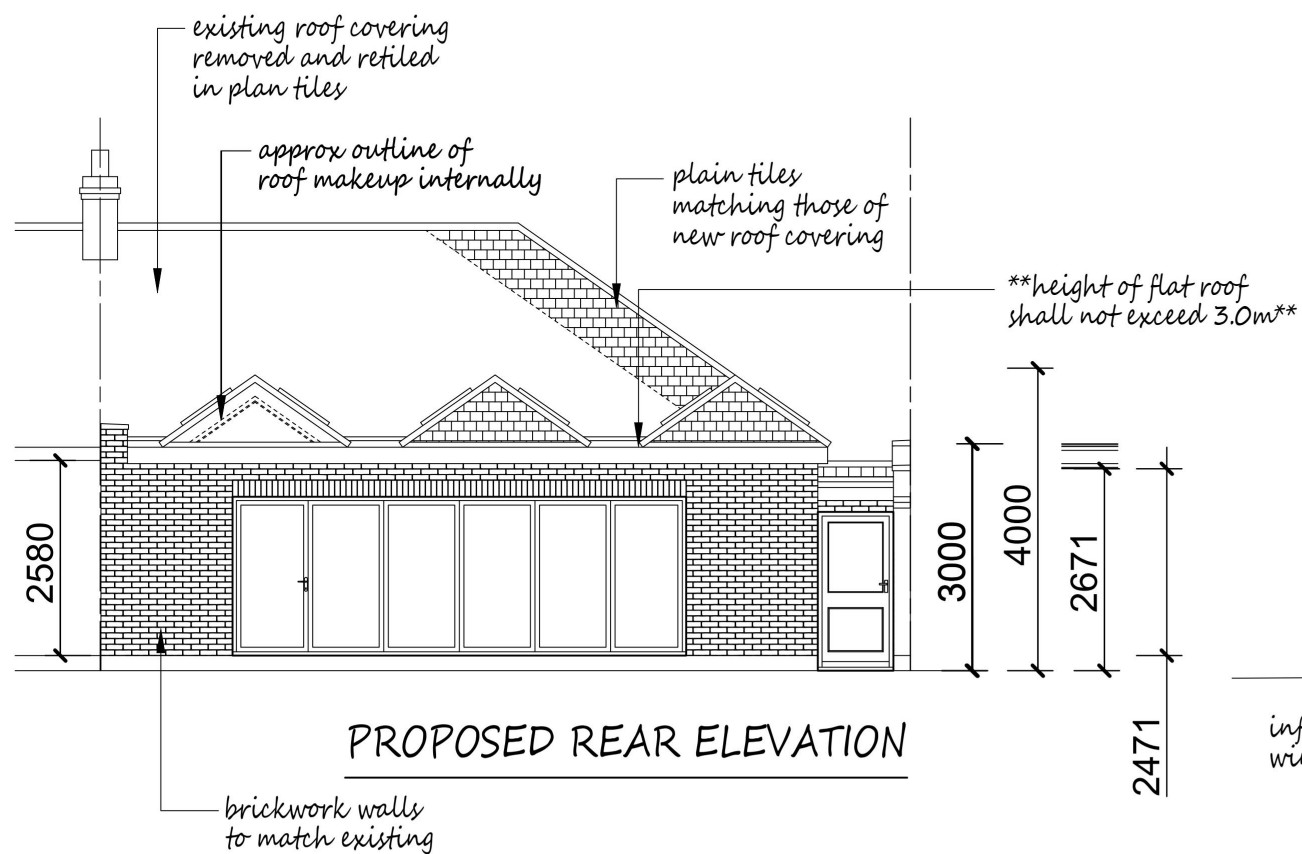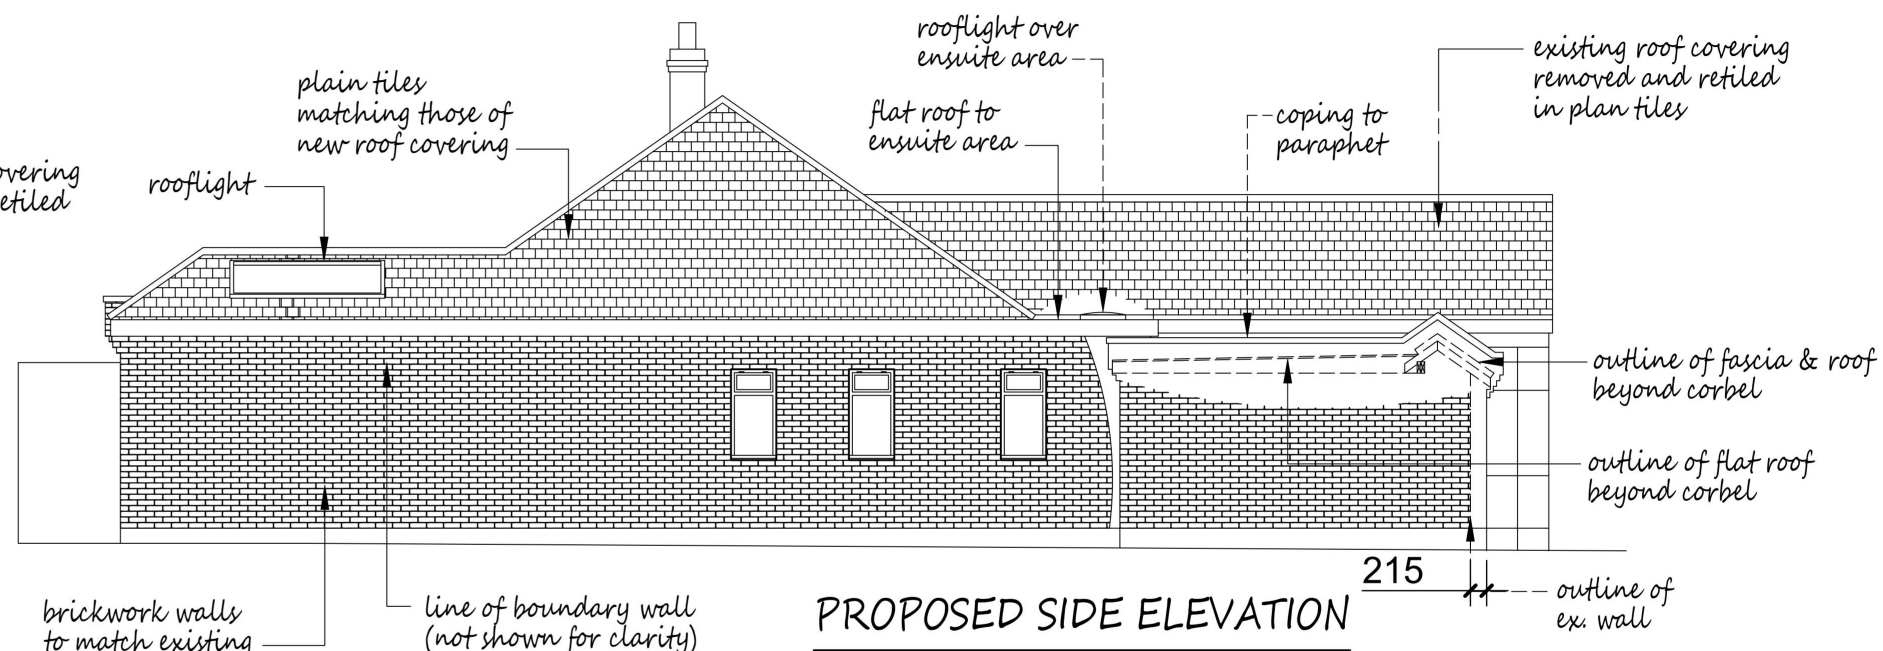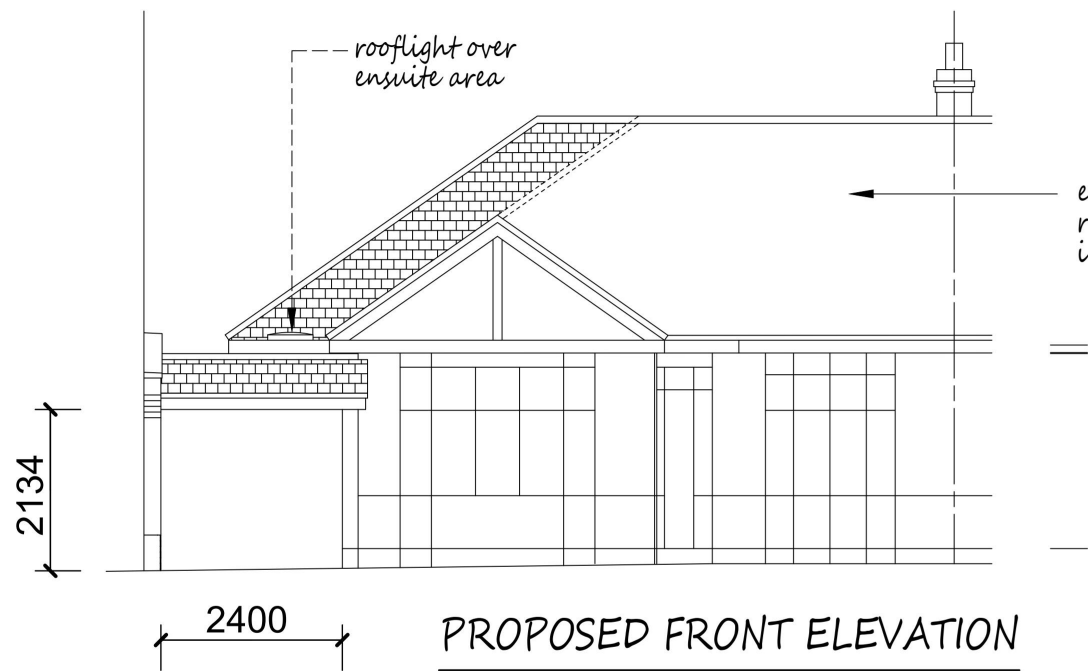

CLIENT	MR P. REILLY		
-	12 FAIRFIELD AVENUE, UPMINSTER		
-	ESSEX, RM14 3AY		
PROJECT	SINGLE STOREY FRONT, SIDE & REAR EXTENSIONS & REROOF		
DRAWING	PROPOSED ELEVATIONS		
DRG. No	12FA/03	REVISION	F -
SCALE	1:100	DATE	JUNE 2024

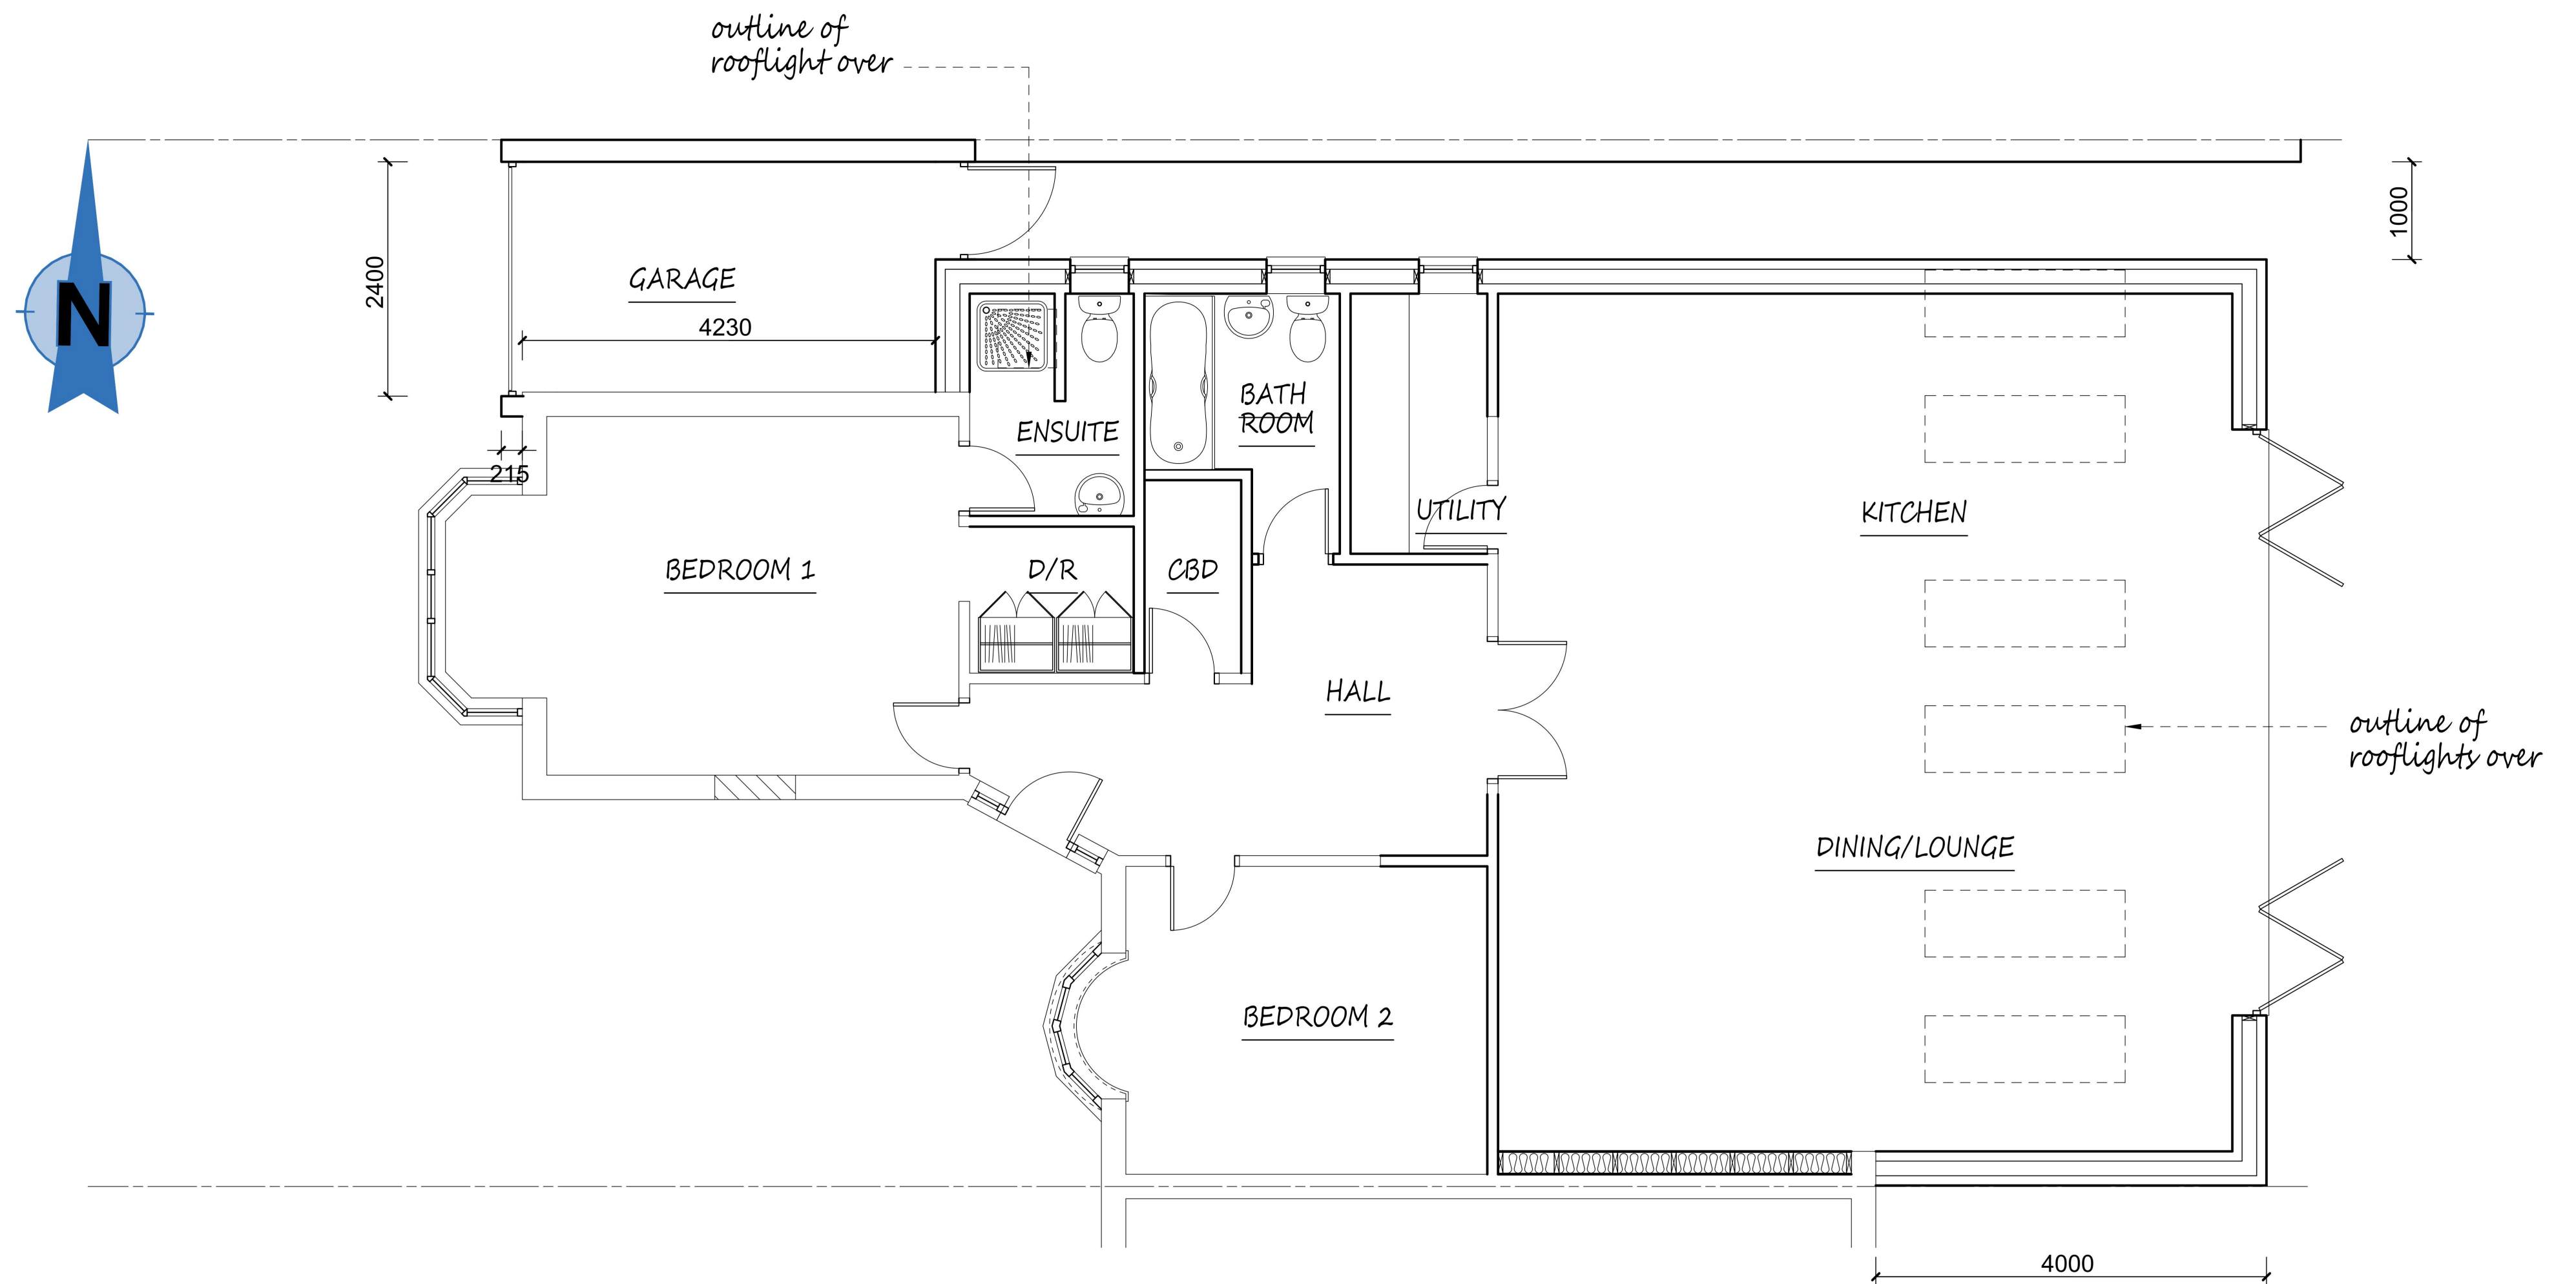


PROPOSED GROUND FLOOR PLAN

  
- NEW CAVITY WALLS SHOWN THUS: 
- NEW STUD WALLS SHOWN THUS: 
- EXISTING WALLS TO BE REMOVED SHOWN THUS: 
- LOCATION OF ASSUMED EXISTING & PROPOSED BEAMS SHOWN THUS: 
- EXISTING OPENINGS BEING INFILLED SHOWN THUS: 




CLIENT	MR P. REILLY 12 FAIRFIELD AVENUE, UPMINSTER ESSEX, RM14 3AY		
PROJECT	SINGLE STOREY FRONT, SIDE & REAR EXTENSIONS & REROOF		
DRAWING	PROPOSED GROUND FLOOR PLAN		
DRG. No	12FA/04	REVISION	E -
SCALE	1:50	DATE	JUNE 2024

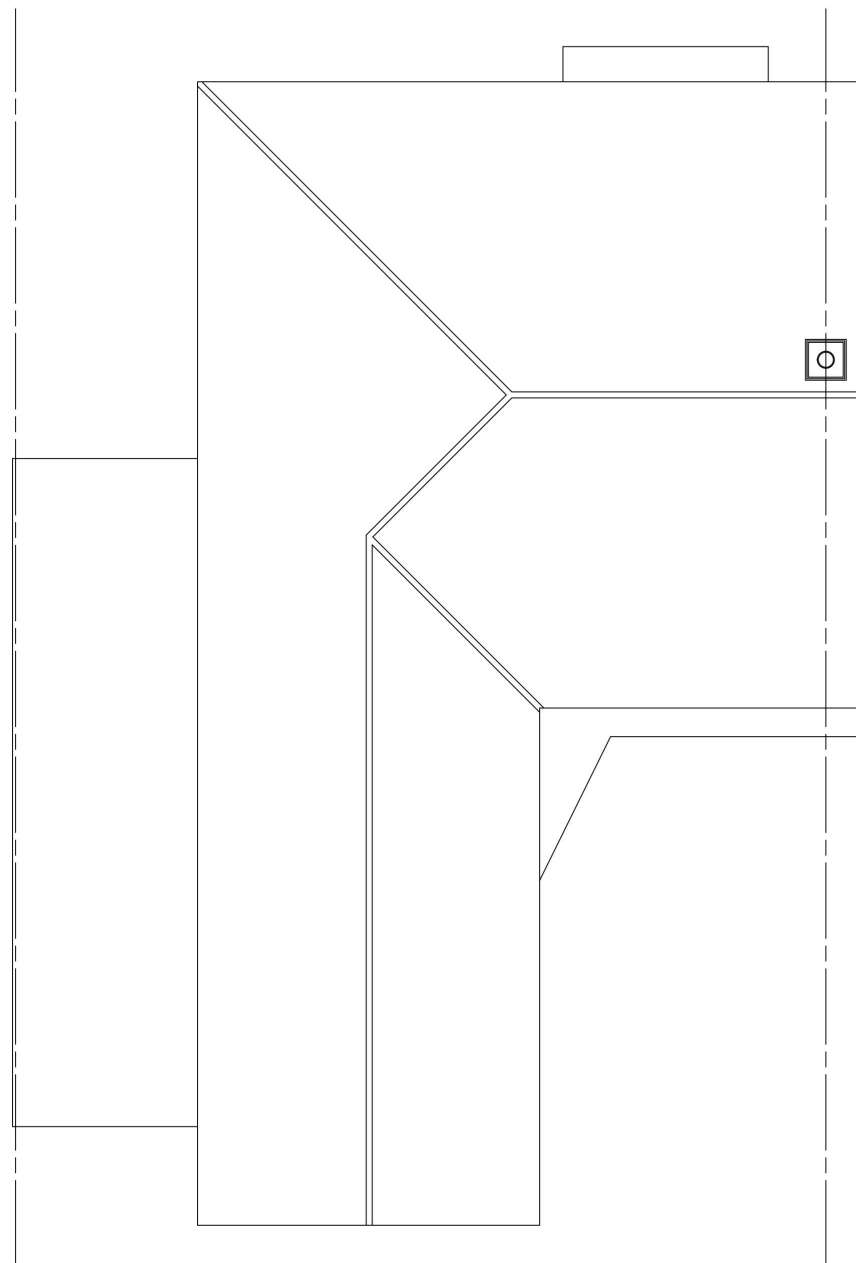


EXISTING ROOF PLAN

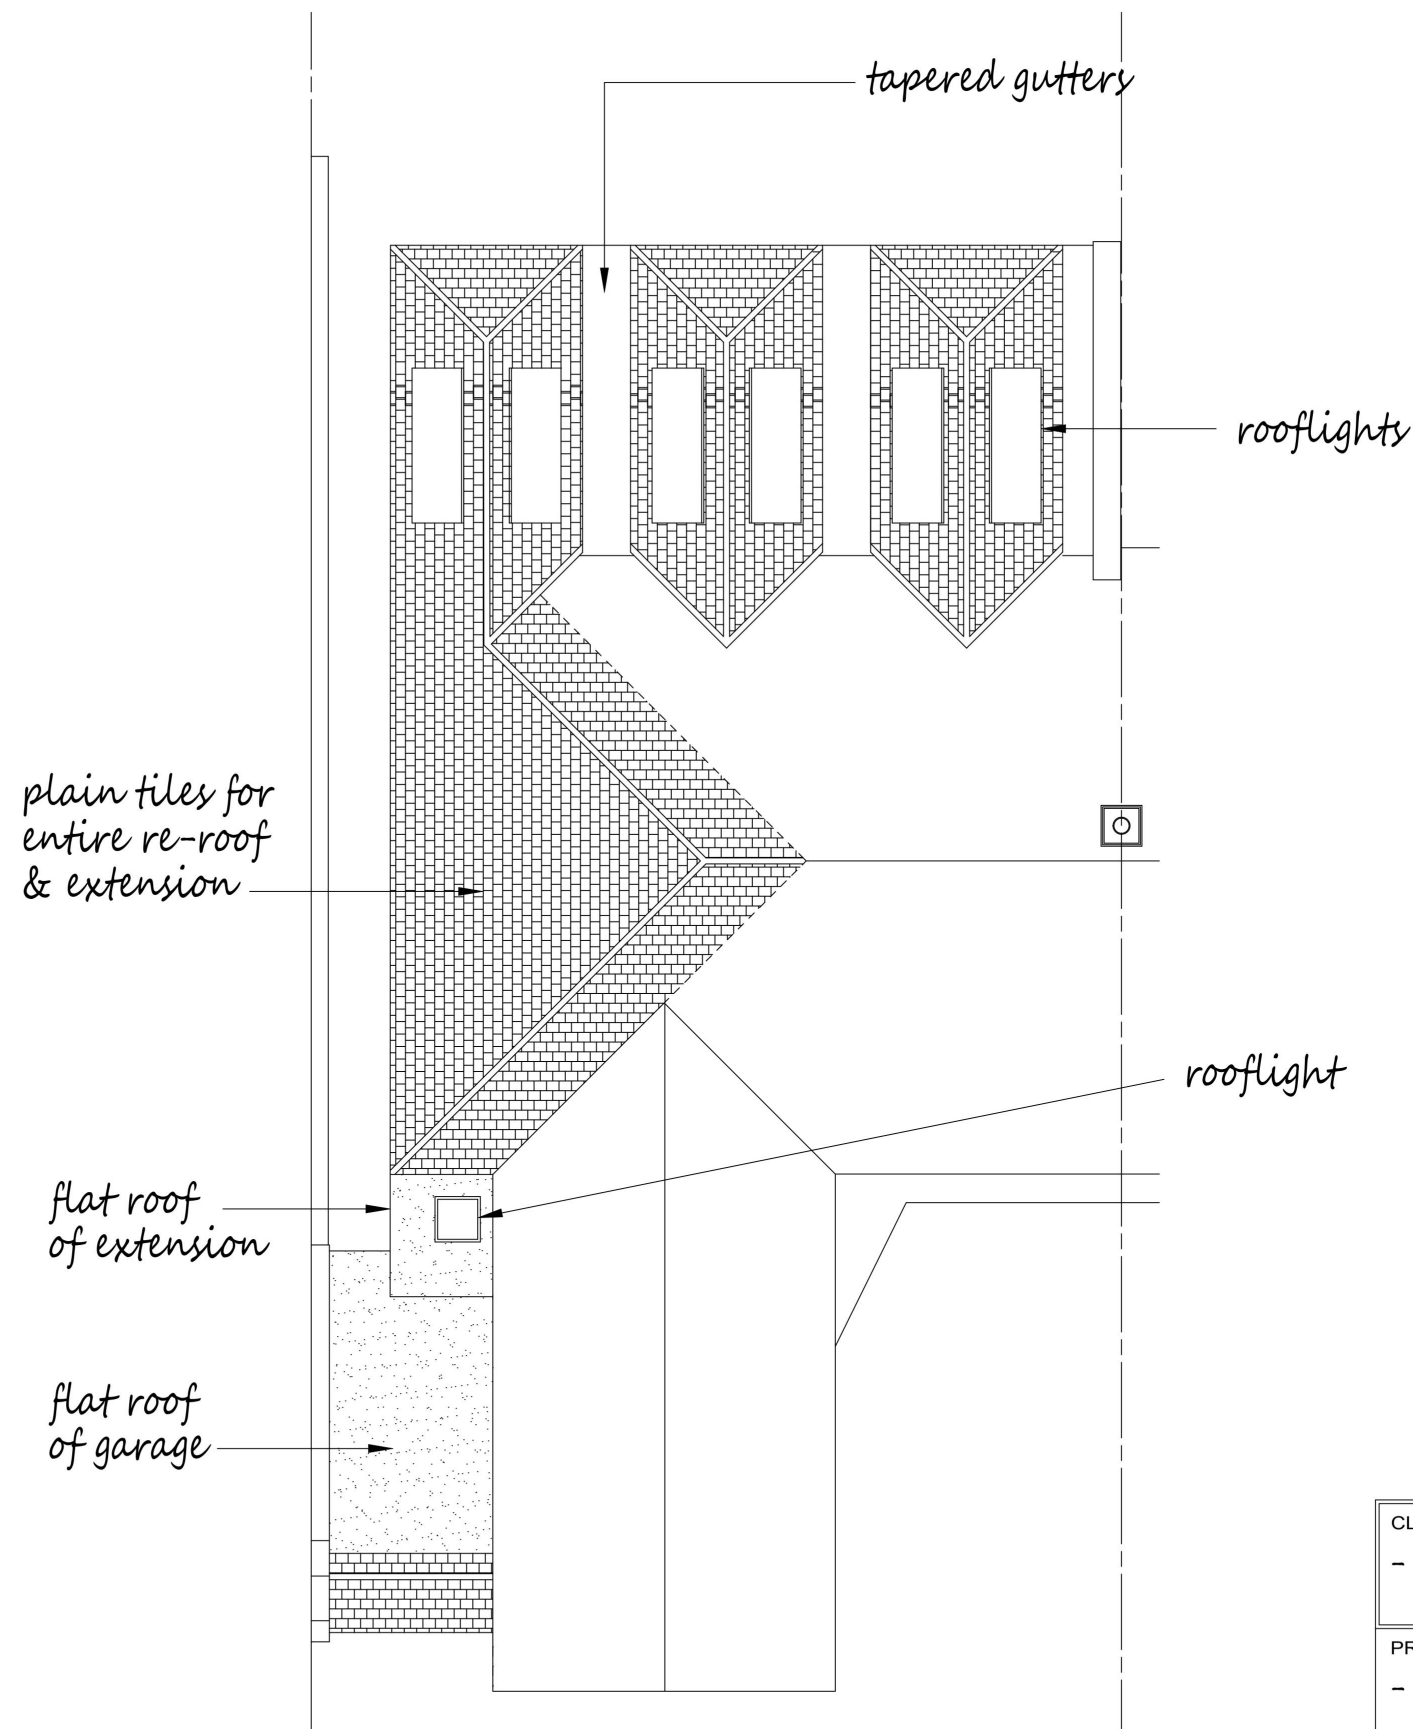


PROPOSED ROOF PLAN

 


CLIENT	
-	MR P. REILLY 12 FAIRFIELD AVENUE, UPMINSTER ESSEX, RM14 3AY
PROJECT	
-	SINGLE STOREY FRONT, SIDE & REAR EXTENSIONS & REROOF
DRAWING	
-	EXISTING & PROPOSED ROOF PLANS
DRG. No	
12FA/05	REVISION
	G -
SCALE	DATE
- 1:100	- JUNE 2024

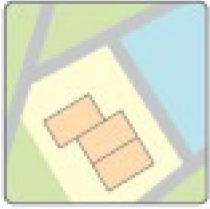

12 Fairfield Avenue, Upminster, RM14 3AY

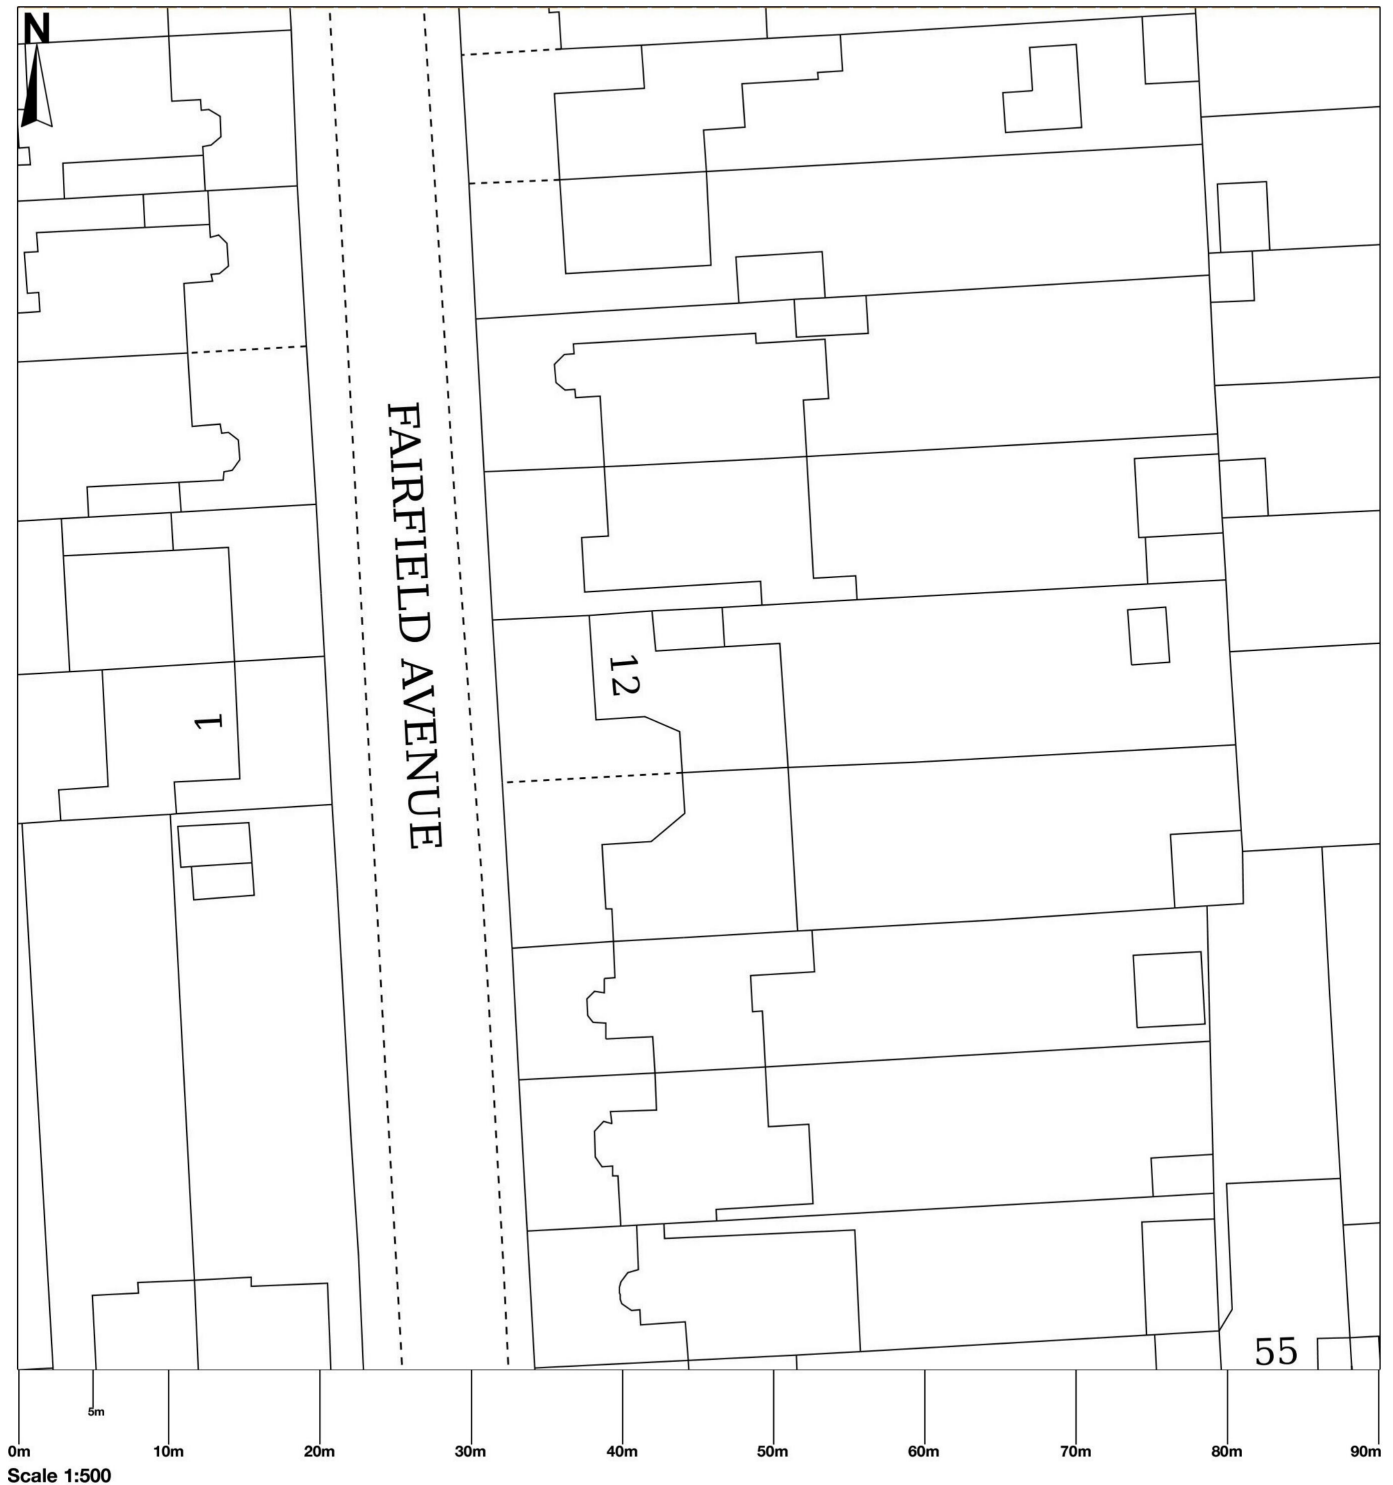

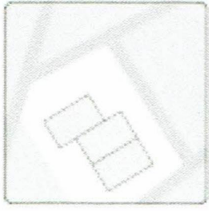

12 Fairfield Avenue, Upminster, RM14 3AY

