



USE FIGURES DIMENSIONS ONLY. DO NOT SCALE FROM THIS DRAWING EXCEPT FOR PLANNING PURPOSES. ALL DIMENSIONS MUST BE CHECKED ON SITE ANY INCONSISTENCIES MUST BE REPORTED BACK TO THE ARCHITECT. THIS DRAWING AND ANY DESIGN INDICATED THEREON ARE THE COPYRIGHT OF BROOKS MURRAY ARCHITECTS. ALL RIGHTS ARE RESERVED. NO PART OF THIS DRAWING MAY BE PRODUCED WITHOUT PRIOR PERMISSION IN WRITING FROM BROOKS MURRAY ARCHITECTS. PLANNING STAGE DRAWINGS SHOULD NOT BE USED FOR CONSTRUCTION.


REV.	AMENDMENT	BY:	DATE
-			

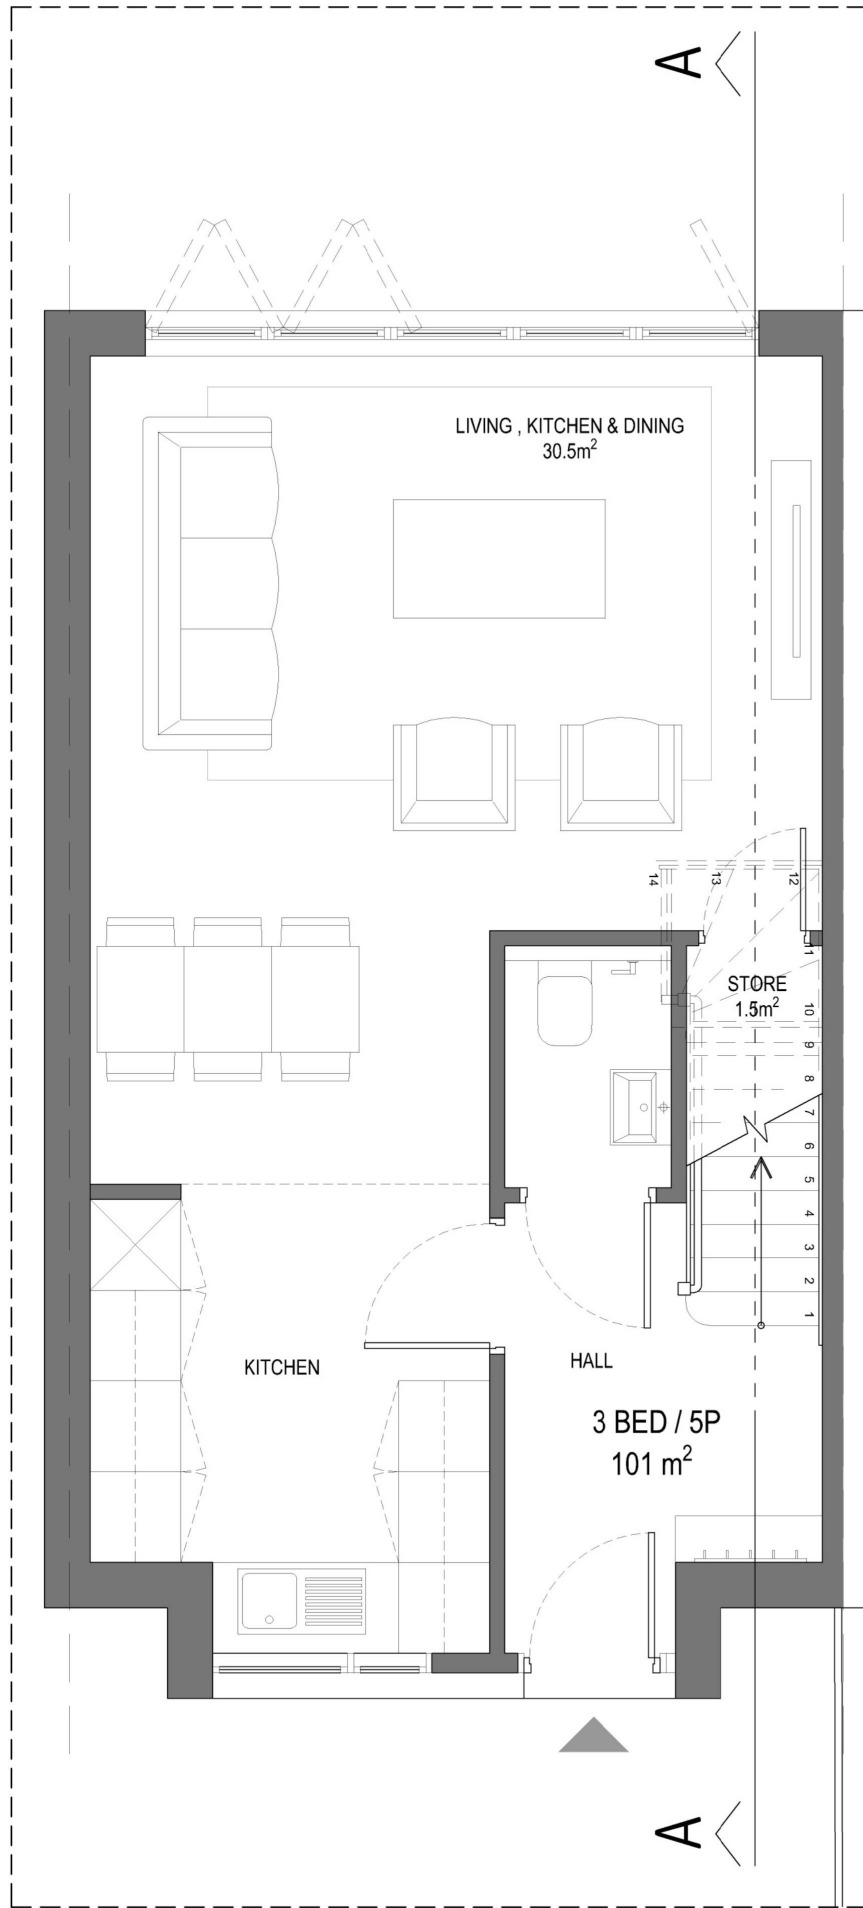

Proposed Ground Floor Plan

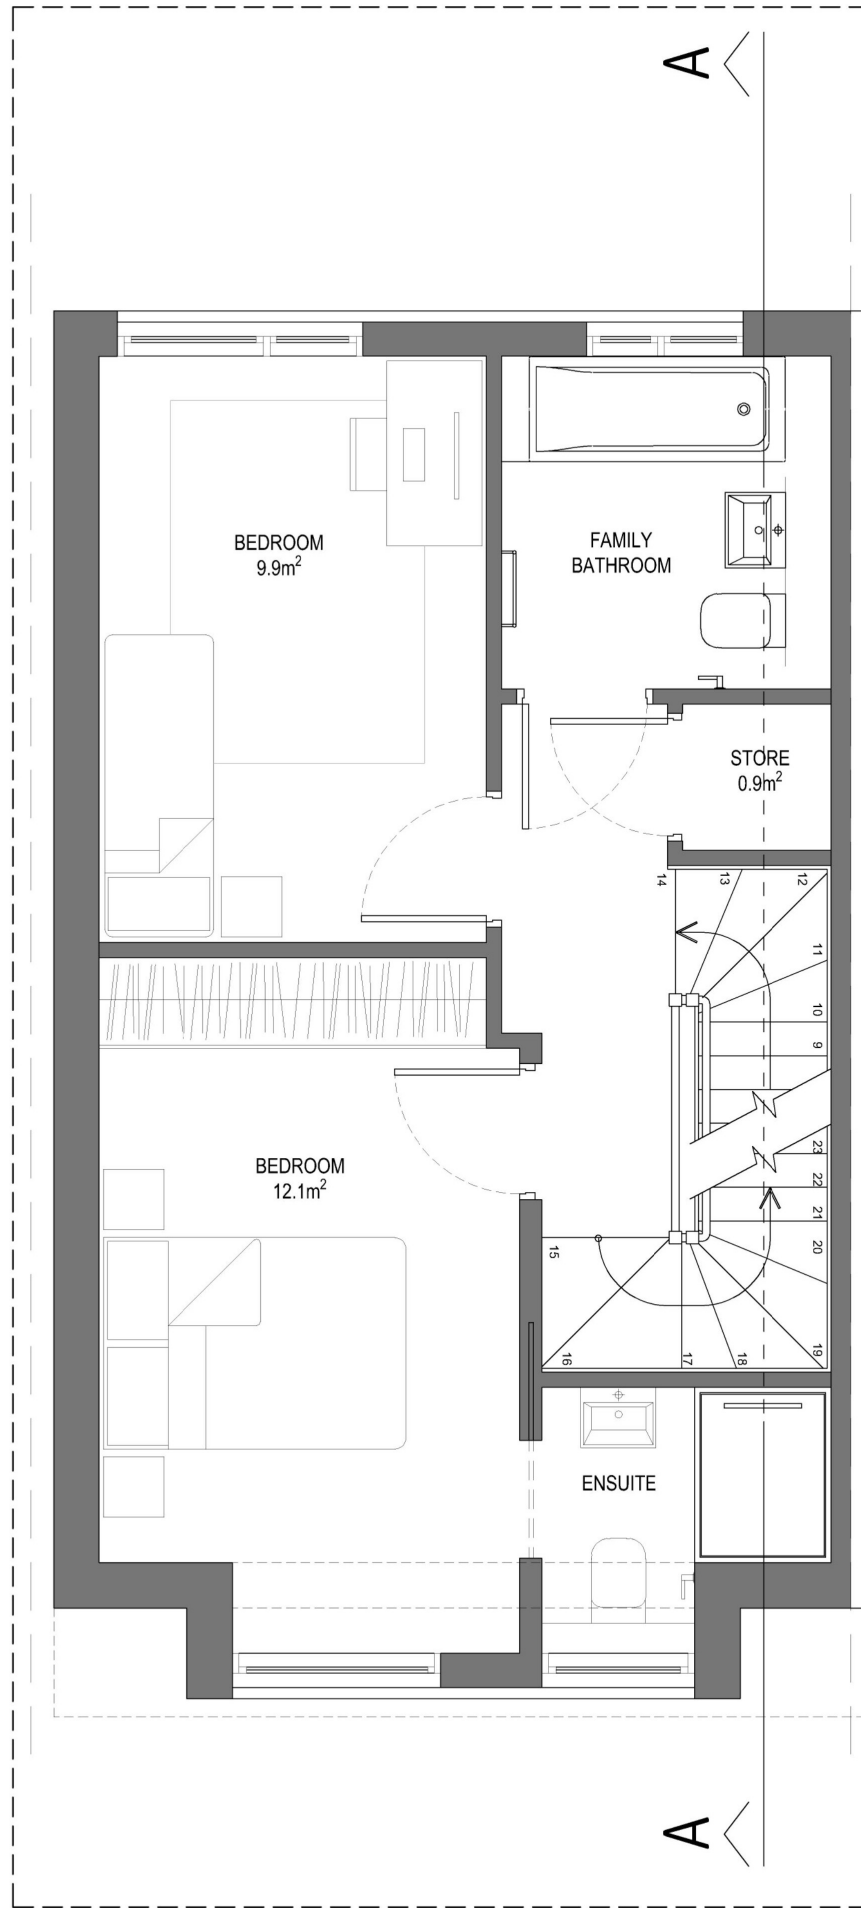

Proposed First Floor Plan

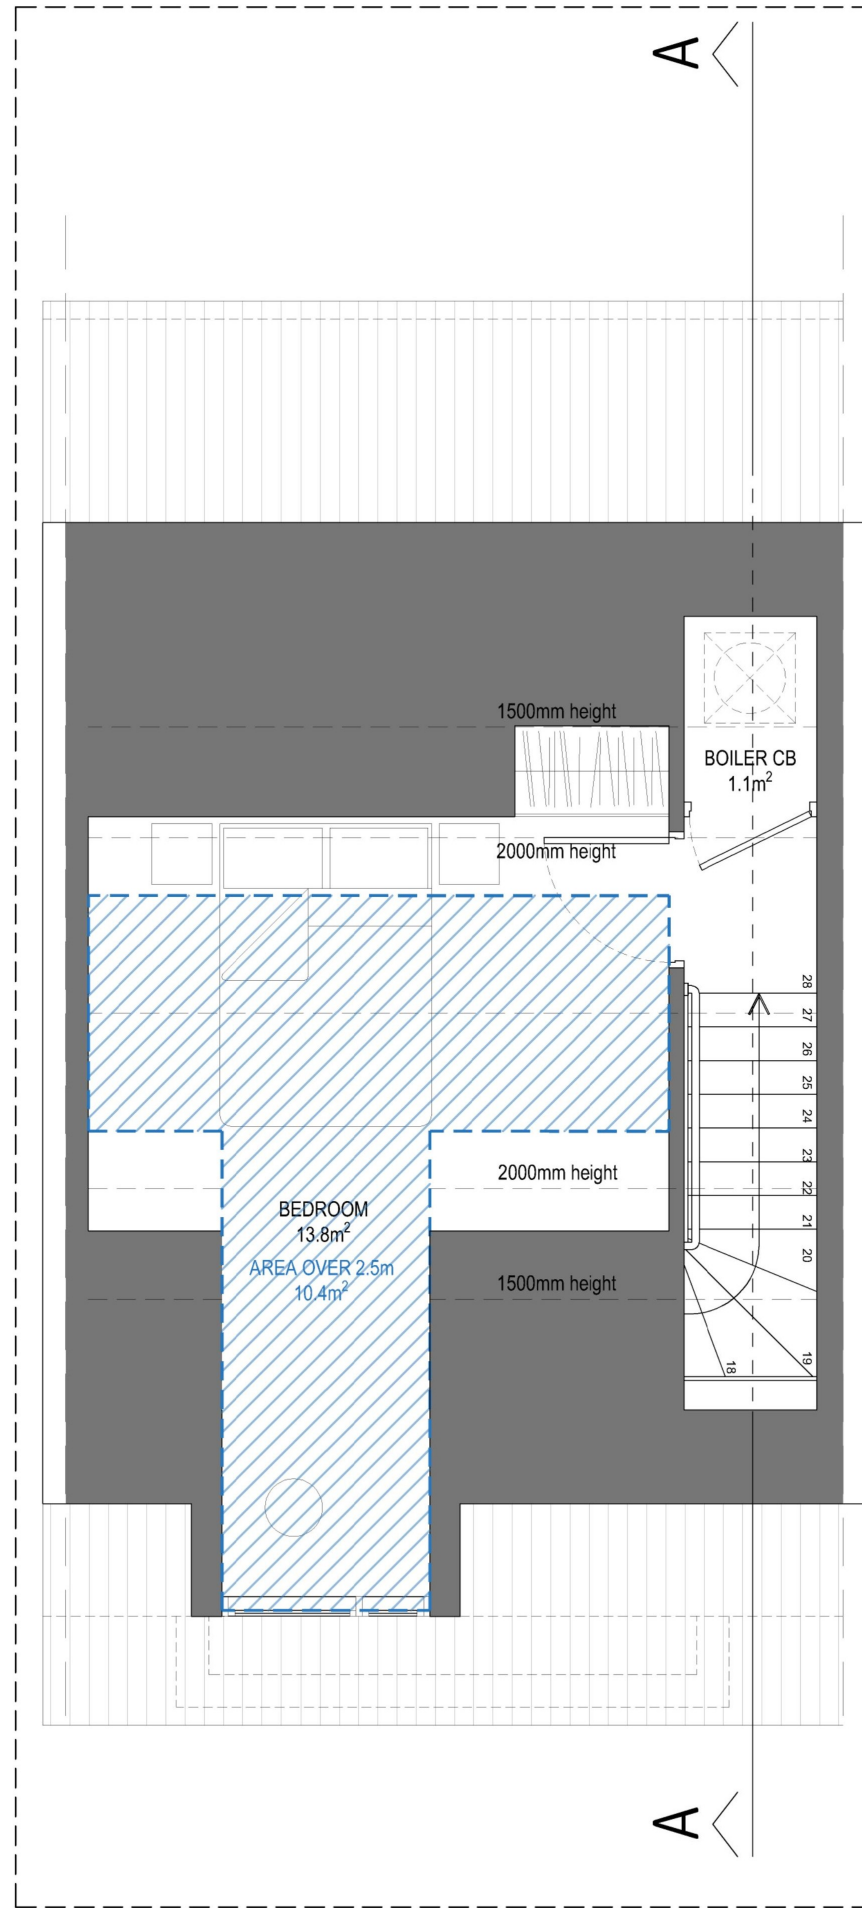

Proposed Second Floor Plan

Brooks Murray Architects
41 Tabernacle Street, EC2A 4AA
+44 (0)2077399955 architects@brooksmurray.com

brooks
murray

CLIENT:	Private Client		
JOB:	Maytree Close Rainham RM13 8EP		
DRAWING TITLE:	Proposed Typical Floor Plan		
SCALE:	1:50 @ A3		
DATE:	July 2023		
STATUS:	PA		
DRAWING NUMBER:	REV:	ISSUED BY:	
1244.28-PA-100		OB	