

NOTES

This drawing and all the information shown shall not be copied in whole, or in part, or used for any other purpose without written permission of the company.

All figured dimensions are to take precedence over scaled dimensions. All dimensions are to be checked on site. Any discrepancies must be reported to the Designer for verification prior to commencement of the affected works.

If this Auto CAD drawing is being read by any system other than Auto CAD it should be checked against an original hard copy

Rev	Date	Description	Drn

DRAFT

Client

Mr & Mrs Berner


Project

174 Hall Lane
Upminster
Essex
RM14 1AT


Drawing Title

Existing Floor Plans


Scale	Sheet Size
1:100	A3
Date	Drawn by
June 2024	WW
Drawing No.	Rev
2023/100/PL002	.

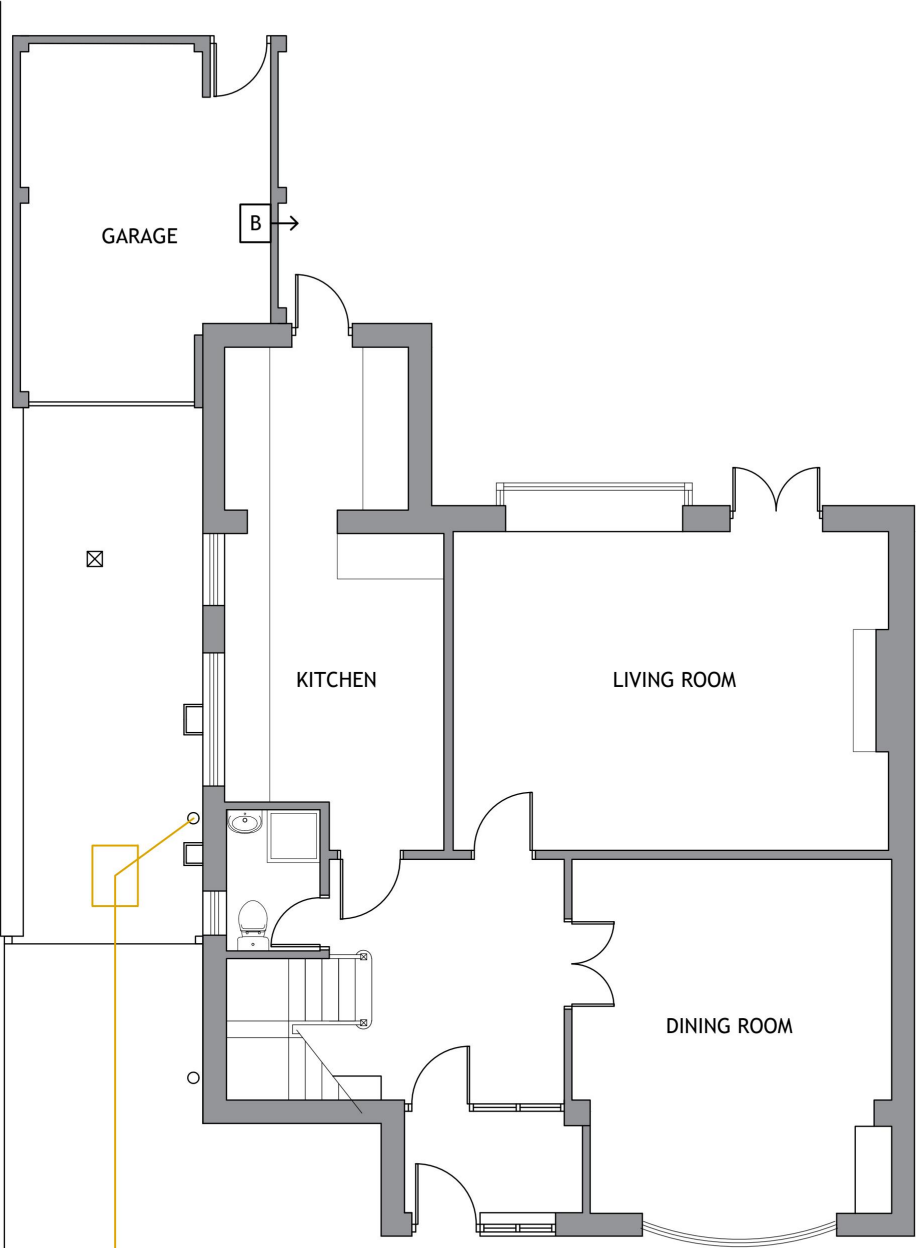

EXISTING GROUND FLOOR PLAN

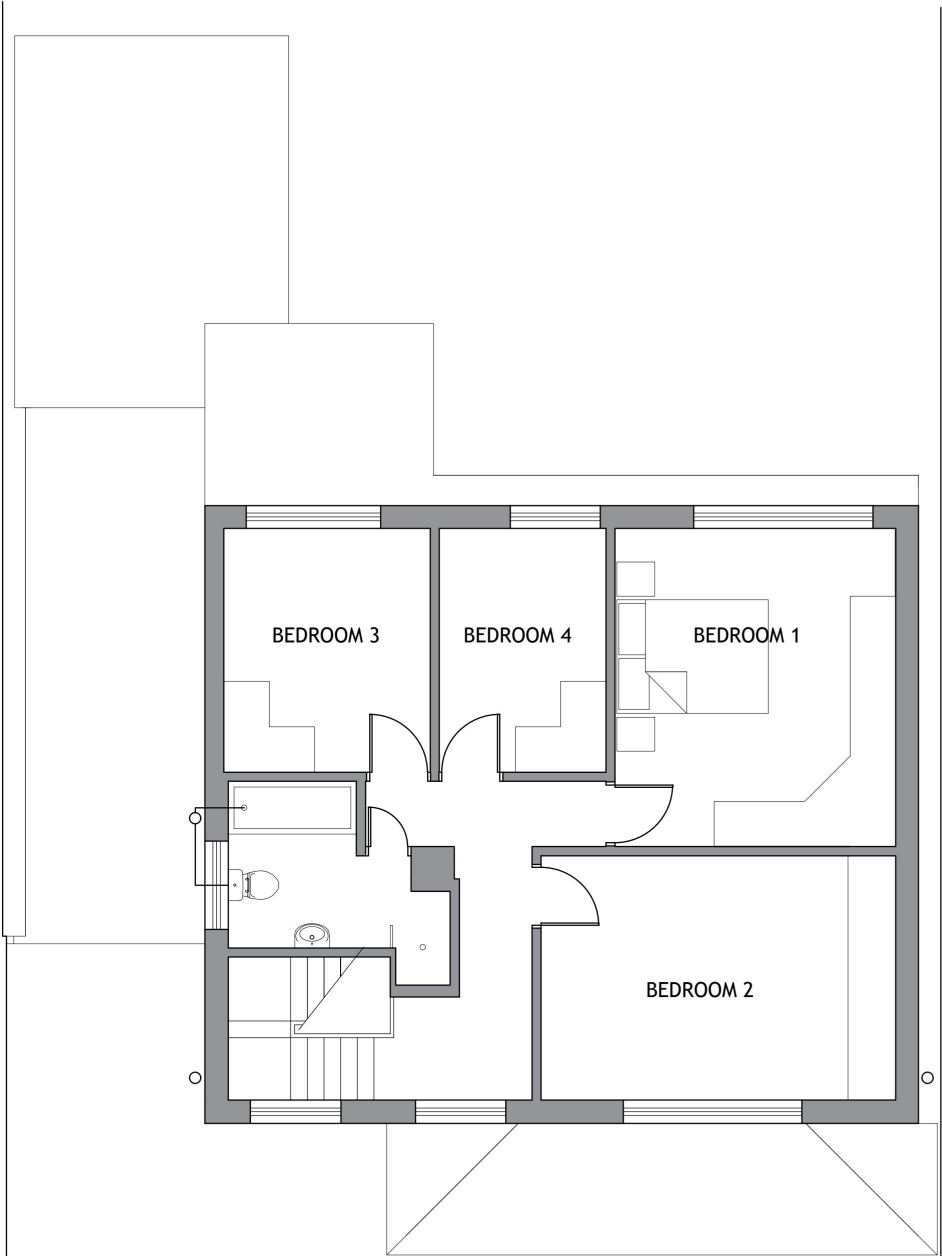

EXISTING FIRST FLOOR PLAN

 




EXISTING FRONT ELEVATION

EXISTING SIDE ELEVATION



EXISTING REAR ELEVATION

EXISTING SIDE ELEVATION

 

NOTES

This drawing and all the information shown shall not be copied in whole, or in part, or used for any other purpose without written permission of the company.

All figured dimensions are to take precedence over scaled dimensions. All dimensions are to be checked on site. Any discrepancies must be reported to the Designer for verification prior to commencement of the affected works.

If this Auto CAD drawing is being read by any system other than Auto CAD it should be checked against an original hard copy

Rev	Date	Description	Drn


DRAFT

Client
Mr & Mrs Berner


Project
174 Hall Lane
Upminster
Essex
RM14

Drawing Title
Existing Elevations


Scale 1:100	Sheet Size A3
Date June 2024	Drawn by WW
Drawing No. 2023/100/PL003	Rev -

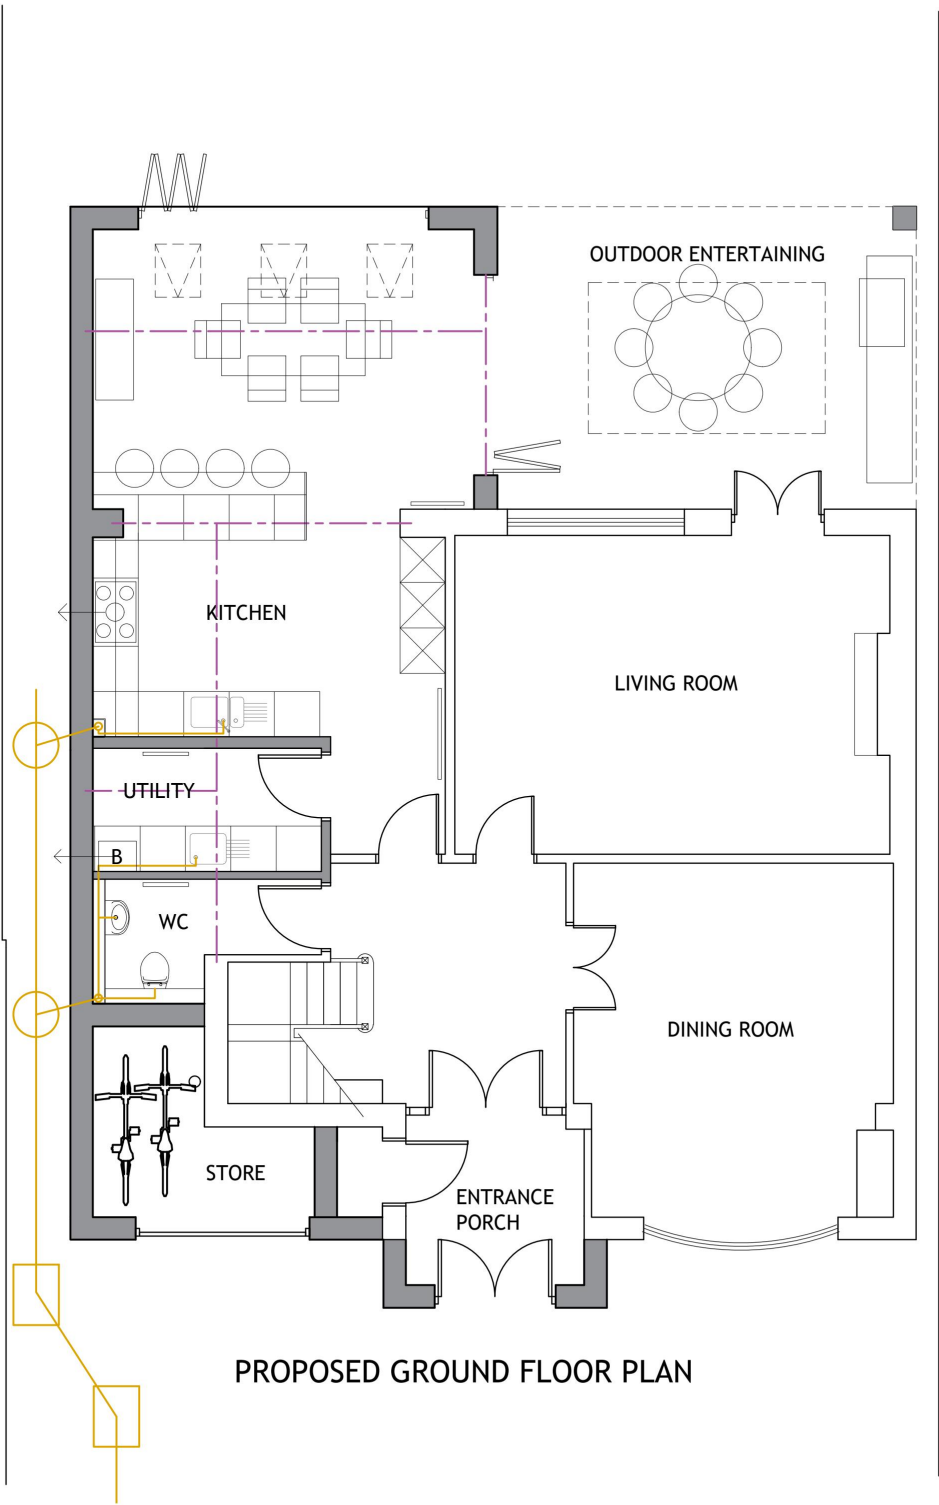

PROPOSED GROUND FLOOR PLAN

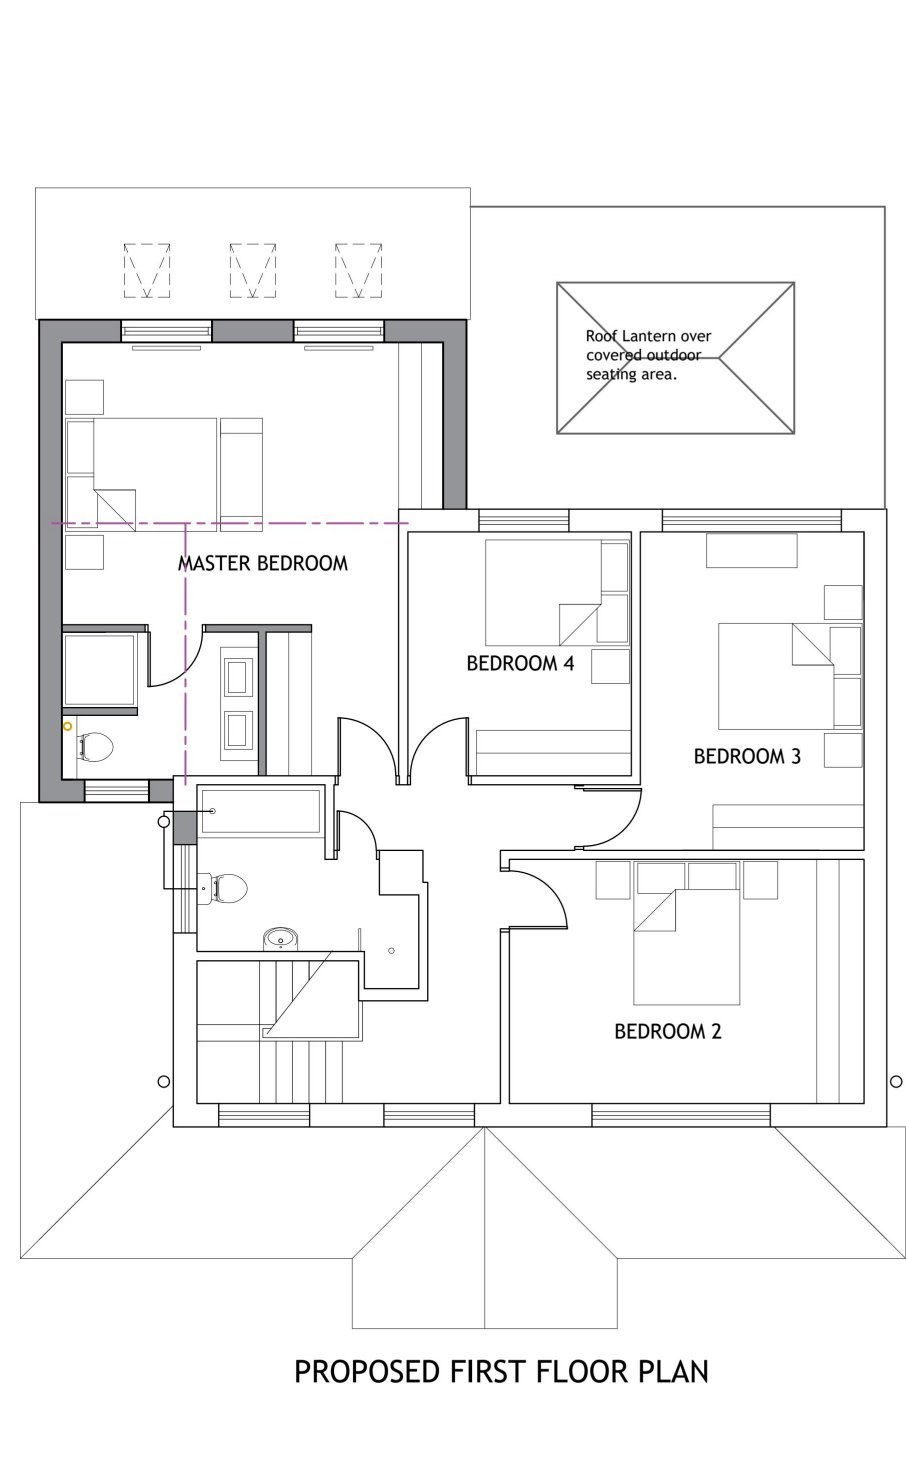

PROPOSED FIRST FLOOR PLAN

 

NOTES

This drawing and all the information shown shall not be copied in whole, or in part, or used for any other purpose without written permission of the company.

All figured dimensions are to take precedence over scaled dimensions. All dimensions are to be checked on site. Any discrepancies must be reported to the Designer for verification prior to commencement of the affected works.

If this Auto CAD drawing is being read by any system other than Auto CAD it should be checked against an original hard copy

Rev	Date	Description	Drn

DRAFT

Client
Mr & Mrs Berner

Project
174 Hall Lane
Upminster
Essex
RM14 1AT

Drawing Title
Proposed Floor Plans

Scale 1:100	Sheet Size A3
Date June 2024	Drawn by WW
Drawing No. 2023/100/PL004	Rev .




PROPOSED FRONT ELEVATION

PROPOSED SIDE ELEVATION



PROPOSED REAR ELEVATION

PROPOSED SIDE ELEVATION

 

NOTES

This drawing and all the information shown shall not be copied in whole, or in part, or used for any other purpose without written permission of the company.

All figured dimensions are to take precedence over scaled dimensions. All dimensions are to be checked on site. Any discrepancies must be reported to the Designer for verification prior to commencement of the affected works.

If this Auto CAD drawing is being read by any system other than Auto CAD it should be checked against an original hard copy

Rev	Date	Description	Drn


DRAFT

Client
Mr & Mrs Berner


Project
174 Hall Lane
Upminster
Essex
RM14

Drawing Title
Proposed Elevations


Scale 1:100	Sheet Size A3
Date June 2024	Drawn by WW
Drawing No. 2023/100/PL005	Rev -

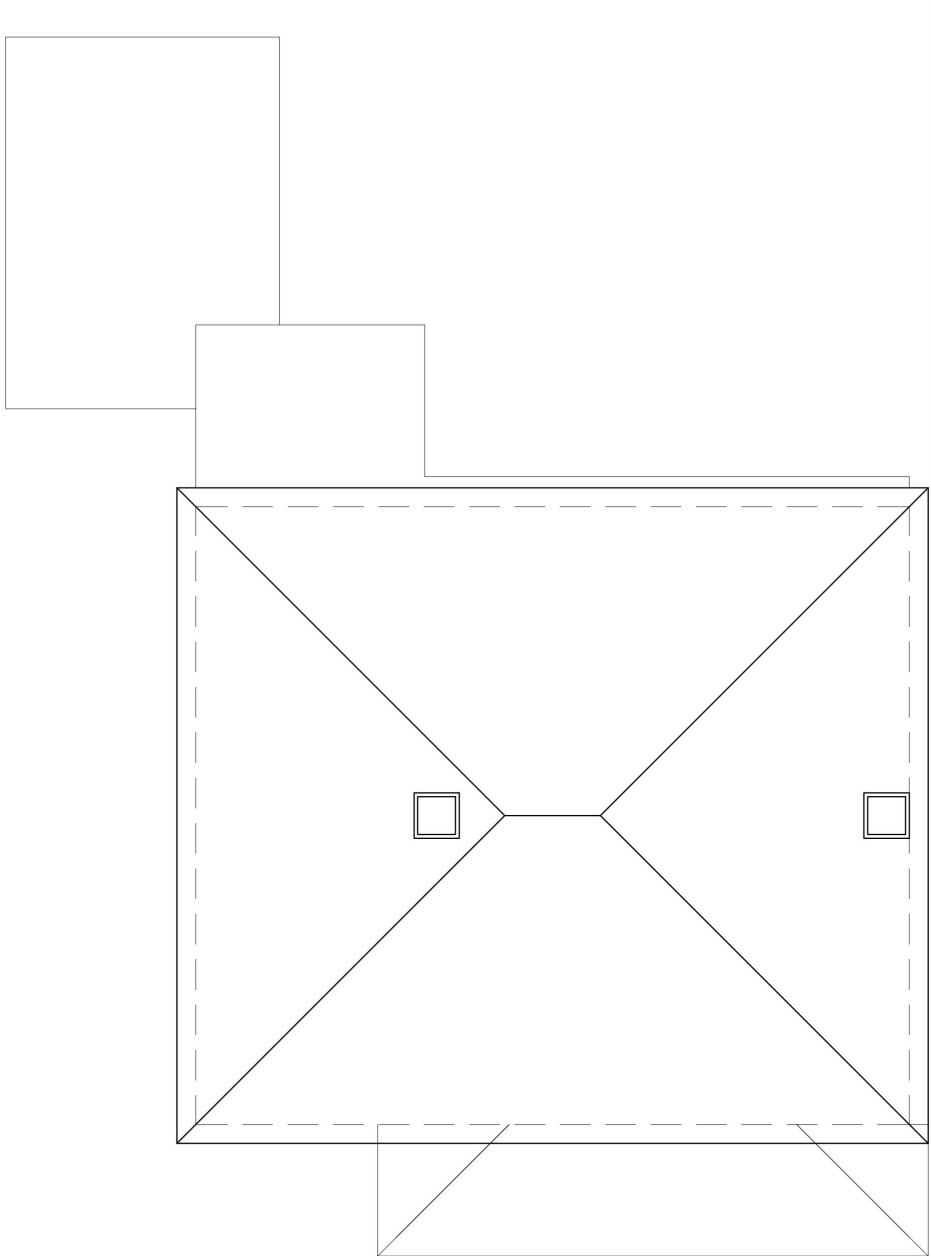

EXISTING ROOF PLAN

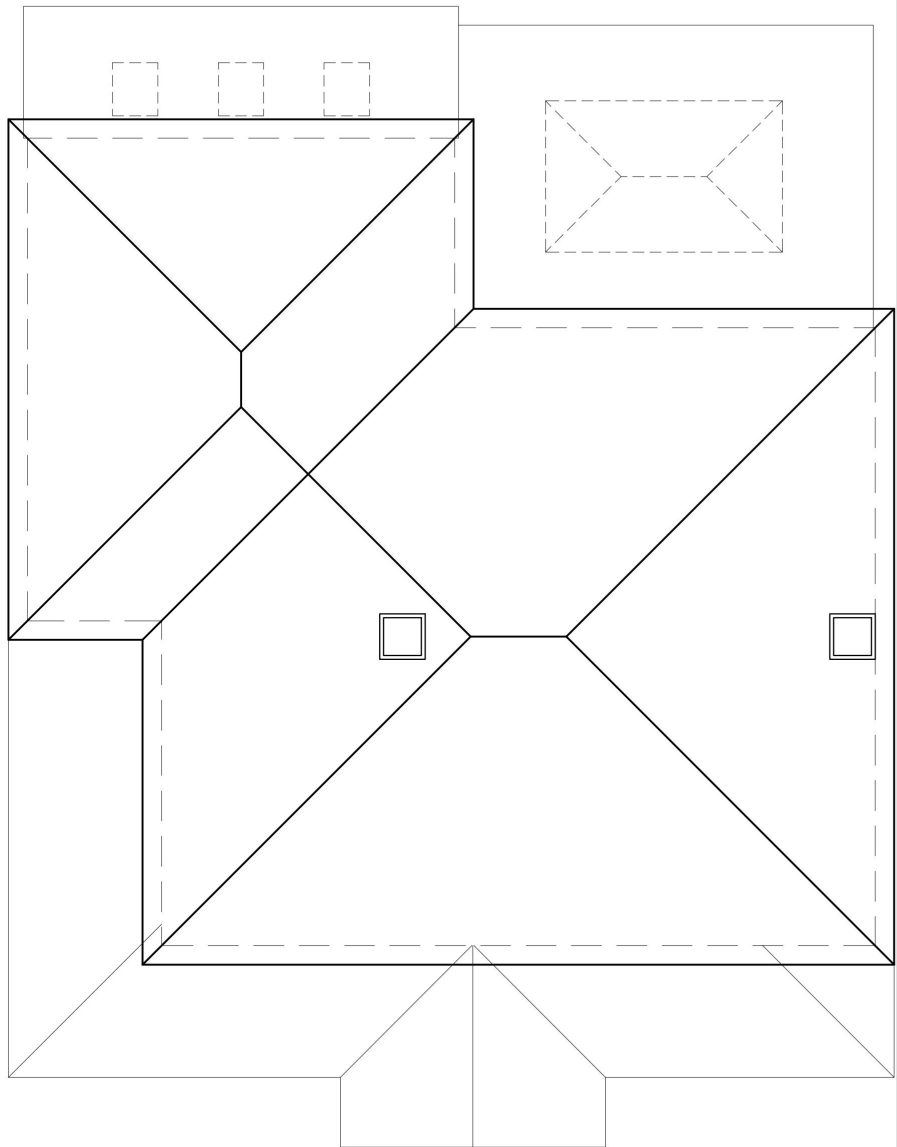

PROPOSED ROOF FLOOR PLAN

 

NOTES

This drawing and all the information shown shall not be copied in whole, or in part, or used for any other purpose without written permission of the company.

All figured dimensions are to take precedence over scaled dimensions. All dimensions are to be checked on site. Any discrepancies must be reported to the Designer for verification prior to commencement of the affected works.

If this Auto CAD drawing is being read by any system other than Auto CAD it should be checked against an original hard copy

Rev	Date	Description	Drn

DRAFT

Client
Mr & Mrs Berner



Project
174 Hall Lane
Upminster
Essex
RM14

Drawing Title
Existing and Proposed Roof Plans

Scale 1:100	Sheet Size A3
Date June 2024	Drawn by WW
Drawing No. 2023/100/PL006	Rev -



SITE LOCATION PLAN @ 1:1250

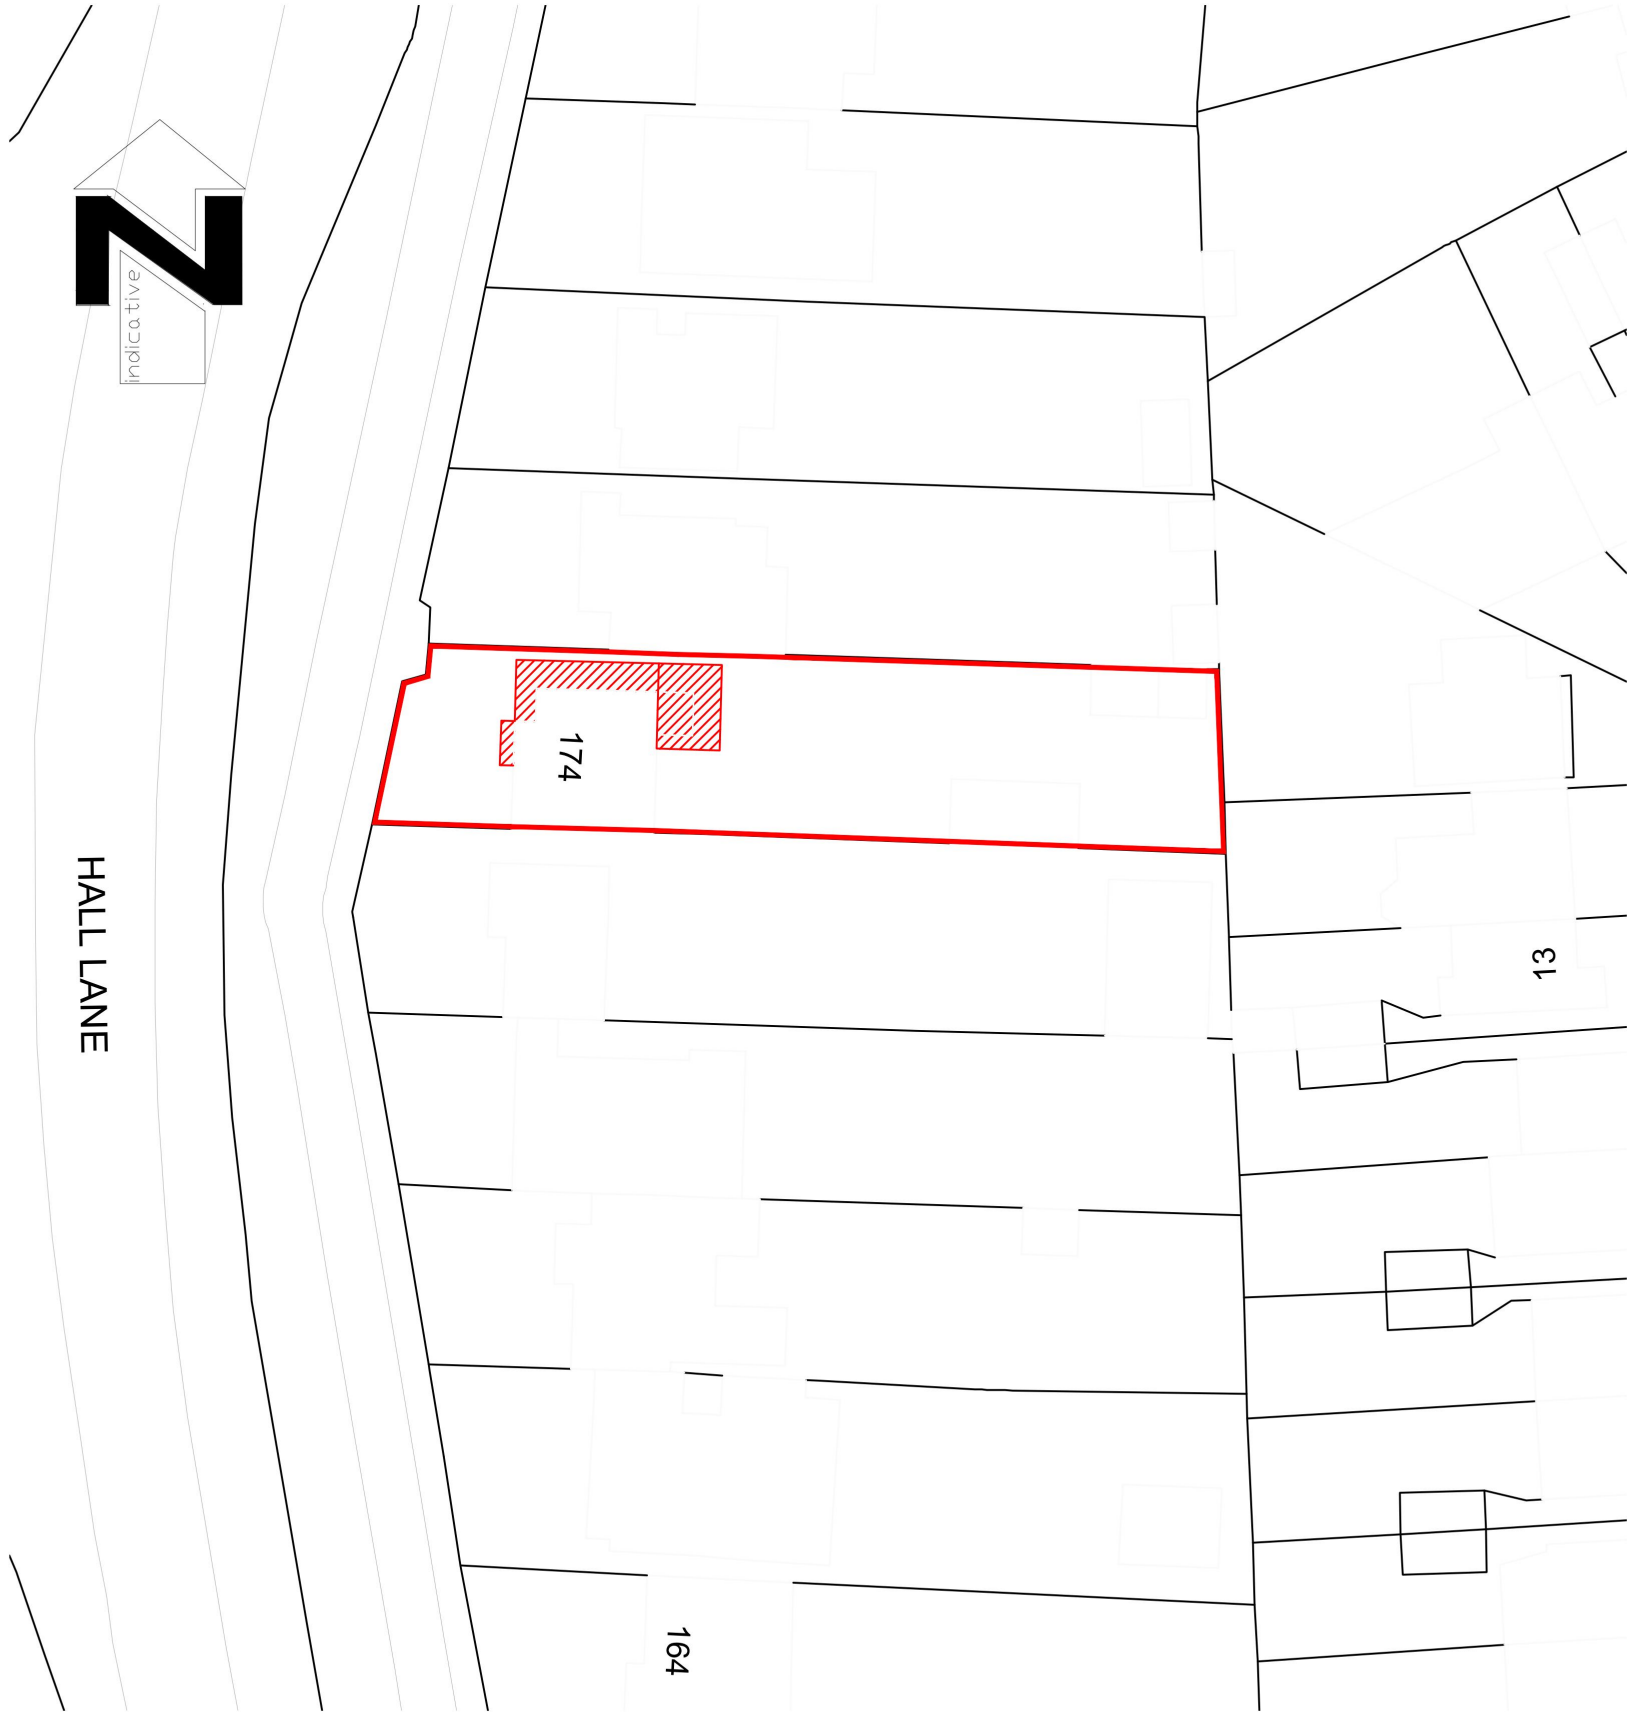 

BLOCK PLAN @ 1:500



NOTES

This drawing and all the information shown shall not be copied in whole, or in part, or used for any other purpose without written permission of the company.

All figured dimensions are to take precedence over scaled dimensions. All dimensions are to be checked on site. Any discrepancies must be reported to the Designer for verification prior to commencement of the affected works.

If this Auto CAD drawing is being read by any system other than Auto CAD it should be checked against an original hard copy

Rev	Date	Description	Drn
A	03/07/24	Porch detail shown on block plan	WW

PLANNING

Client

Mr & Mrs Berner

Project

174 Hall Lane
Upminster
Essex
RM14 1AT

Drawing Title

Site Location
& Block Plan

Scale	Sheet Size
1:1250 & 1:500	A3
Date	Drawn by
June 2024	WW
Drawing No.	Rev
2023/100/PL001	A