




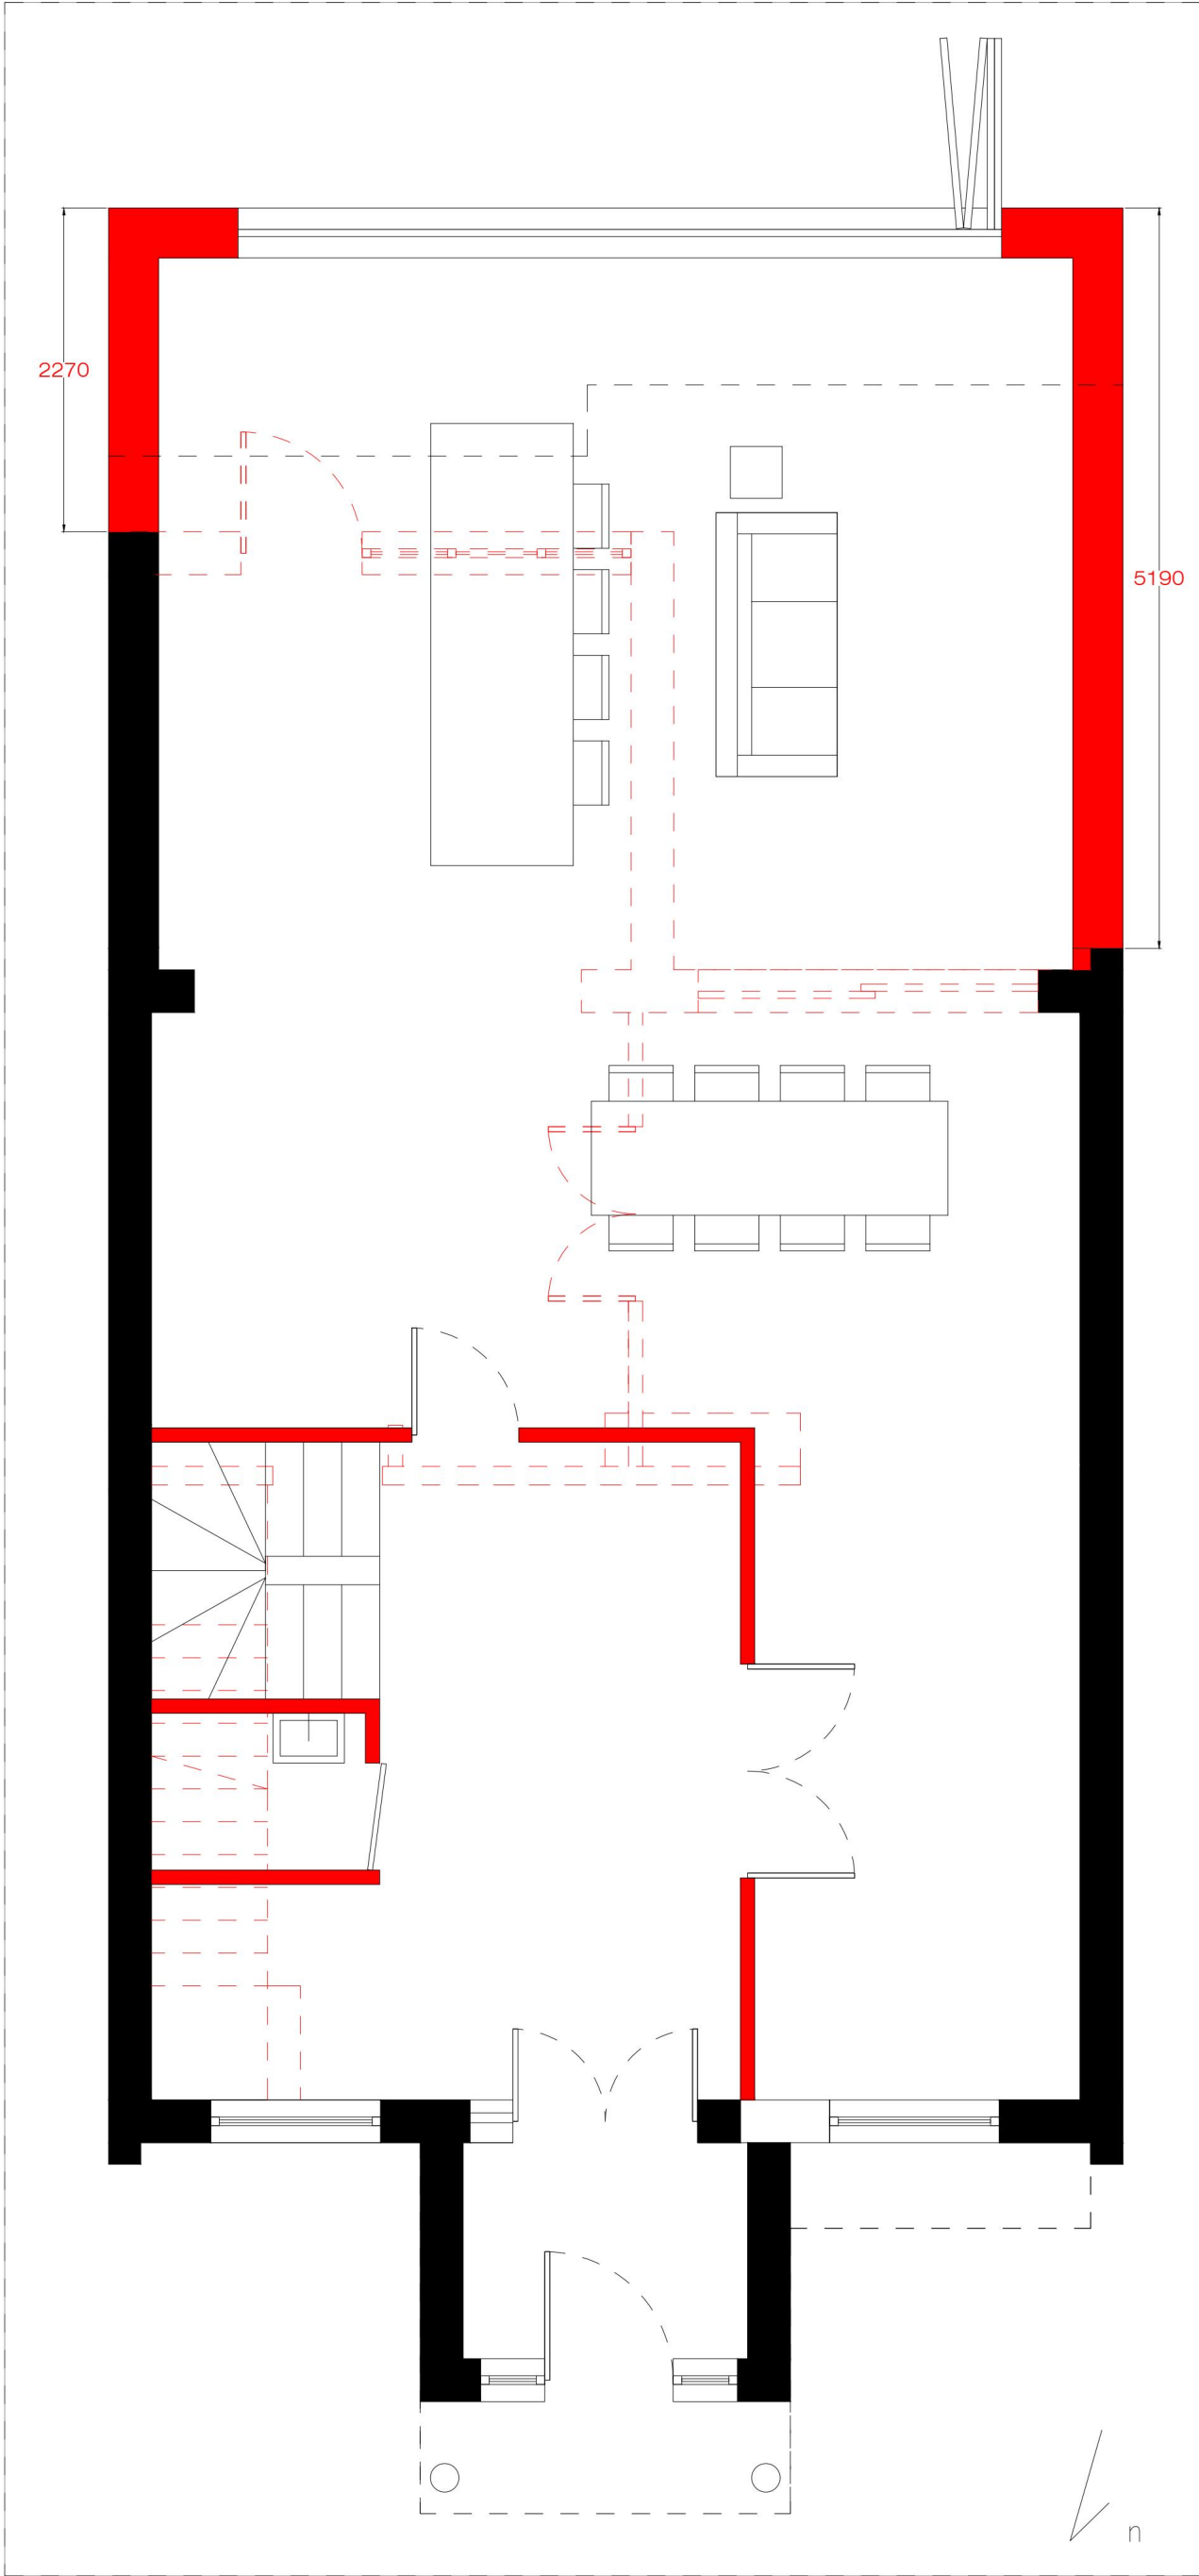

GROUND FLOOR

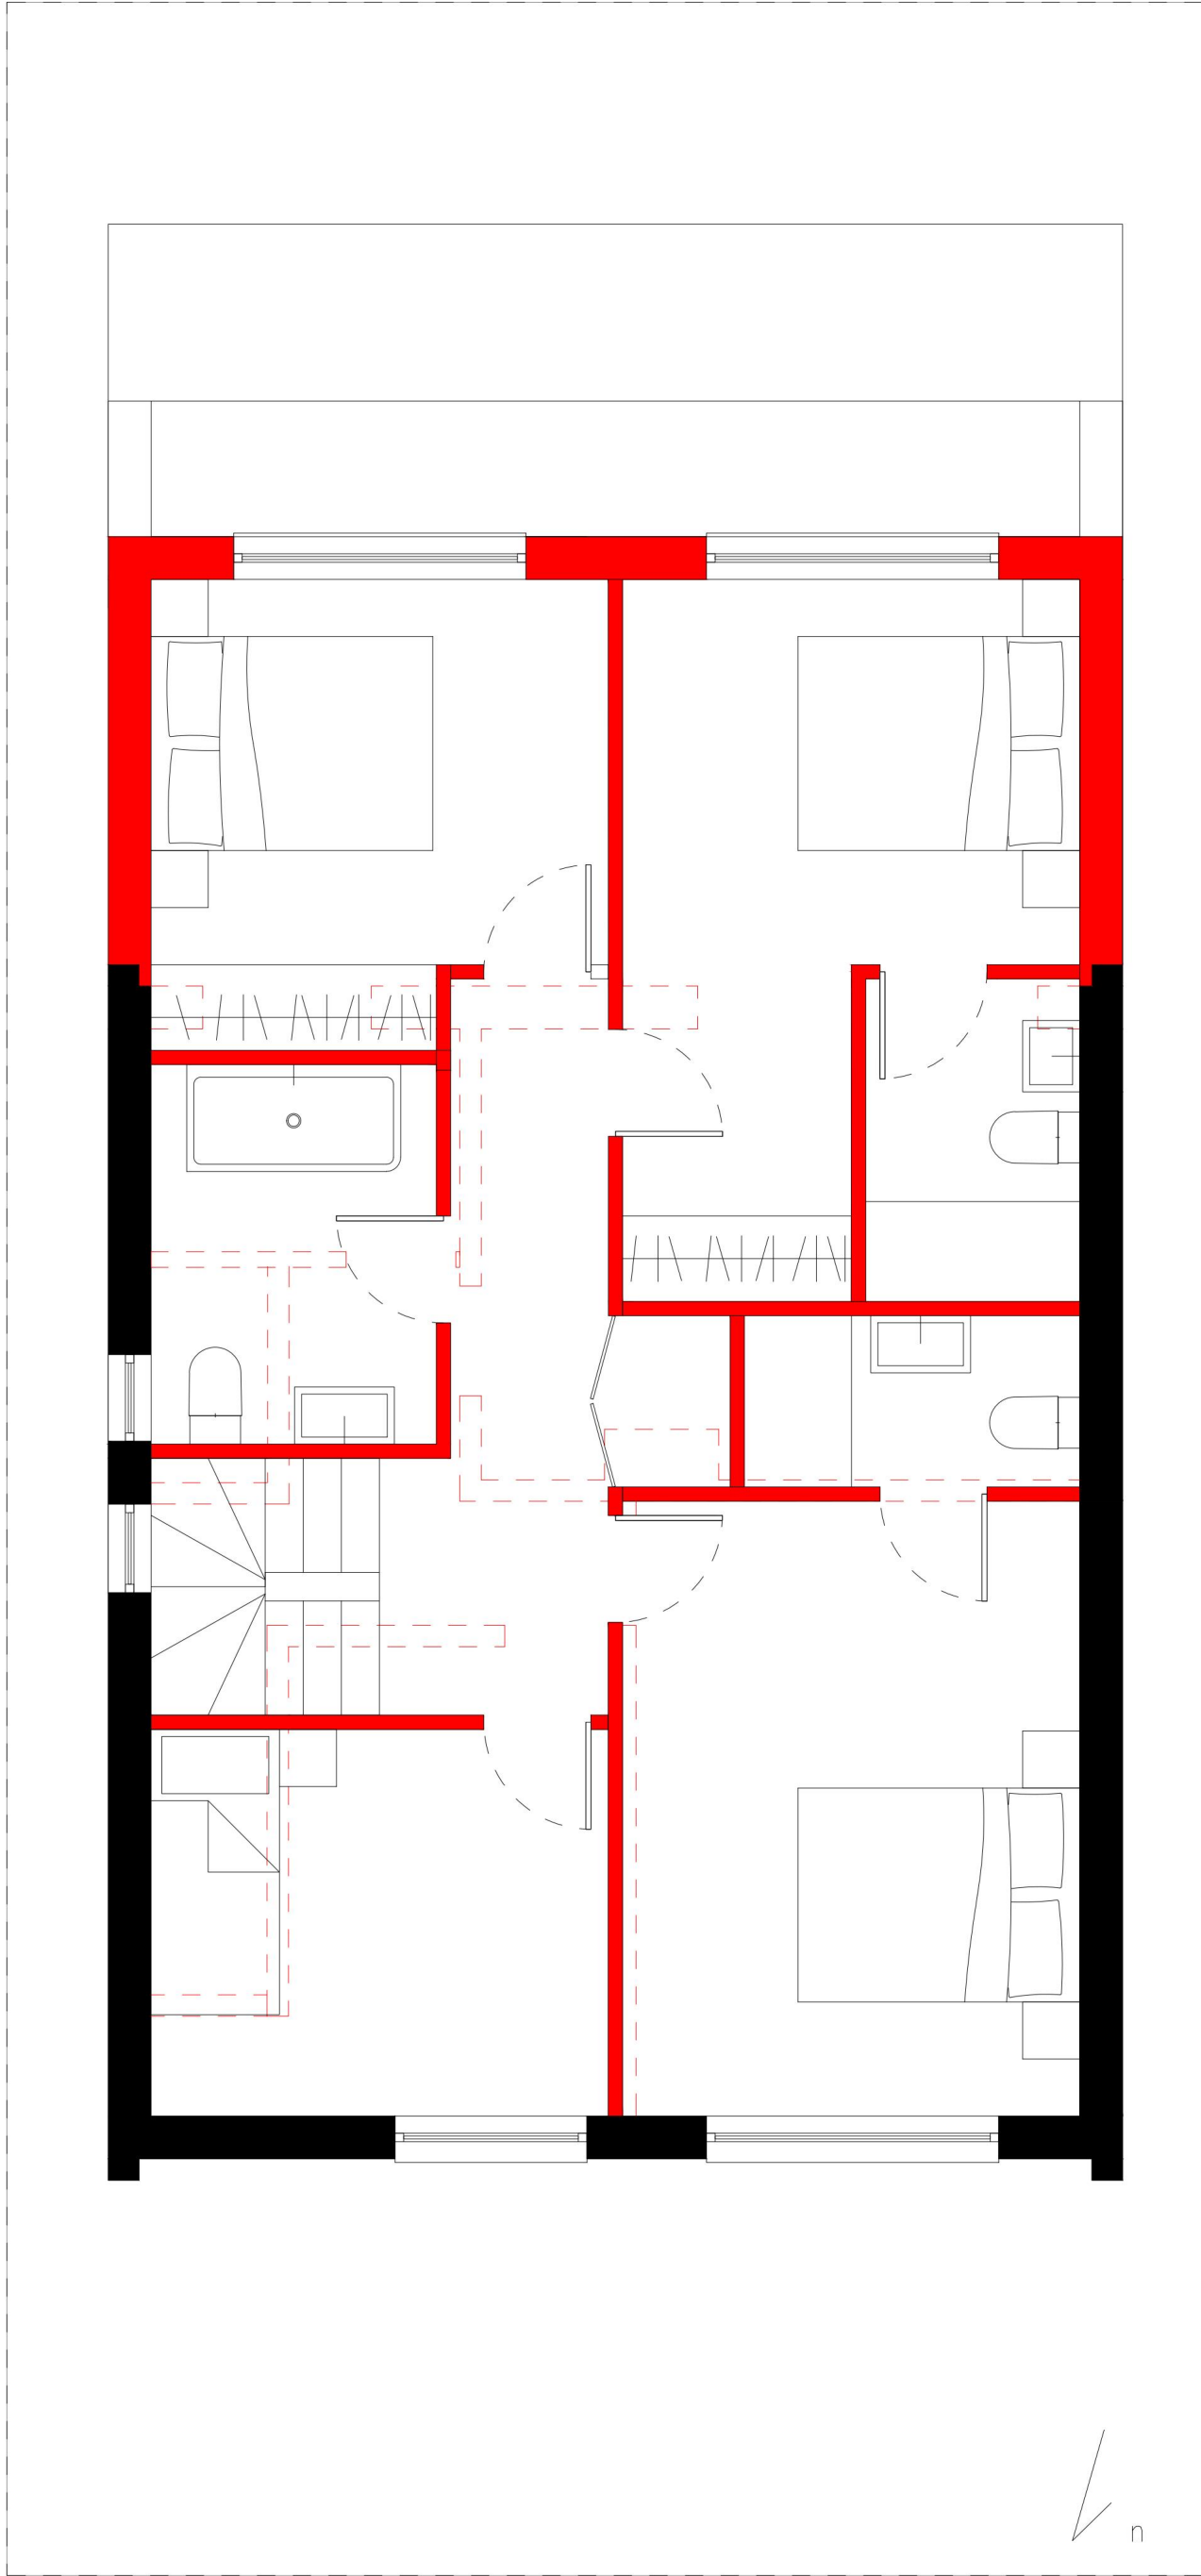

FIRST FLOOR

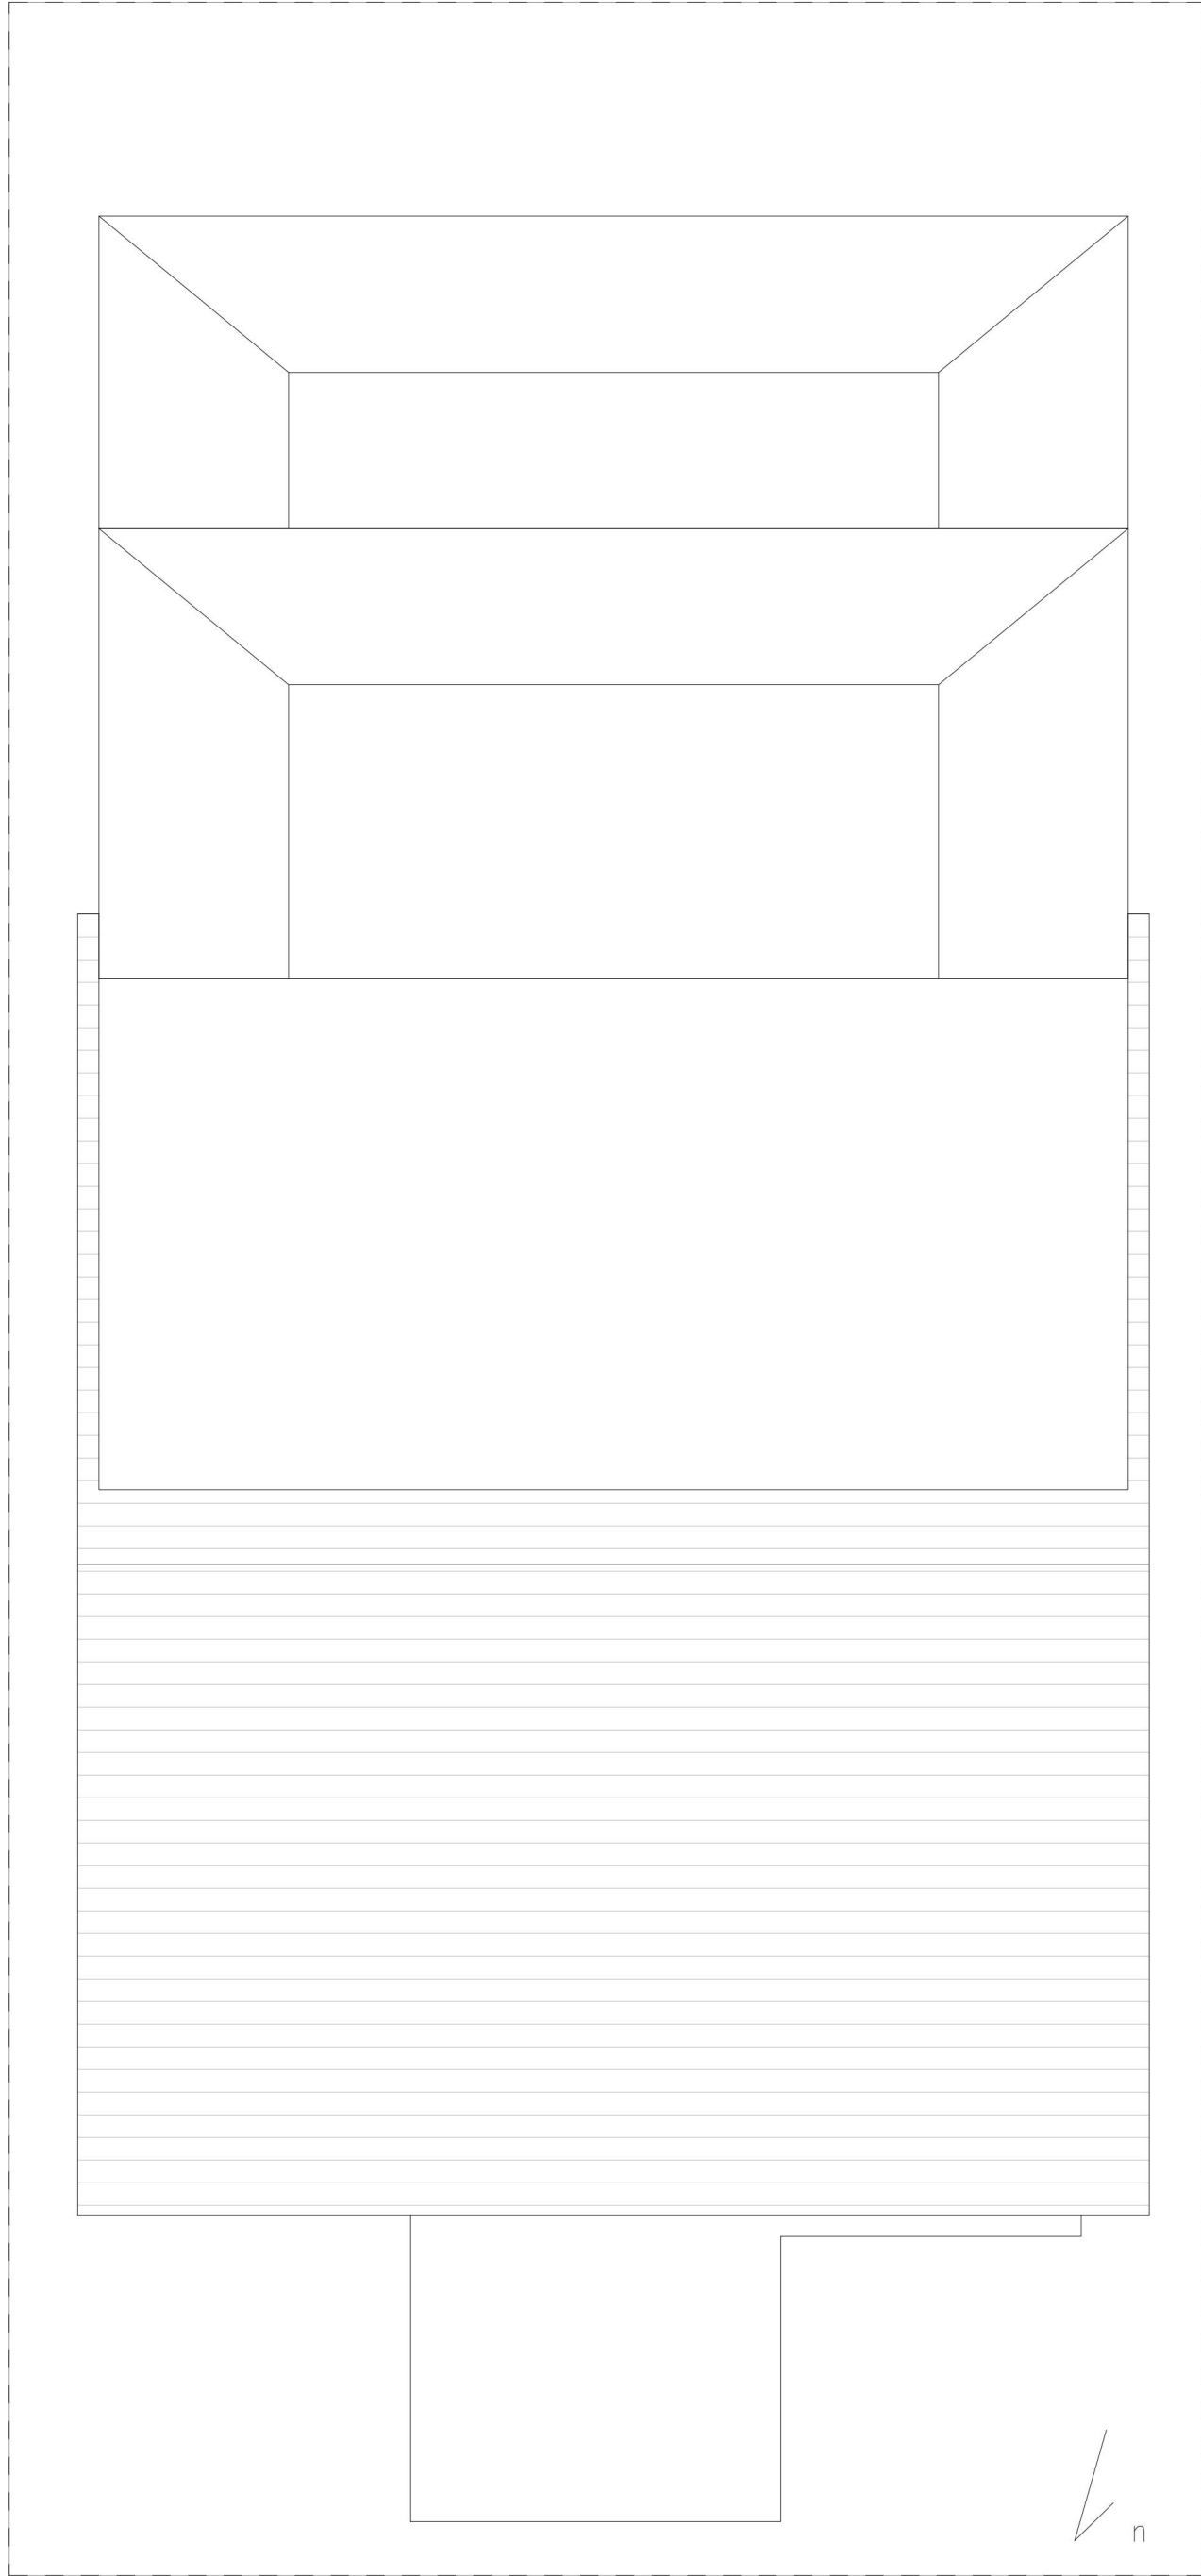

ROOF PLAN



BLOCK PLAN – 1/500

All drawings are for the purpose of gaining Planning Permission approval only.

We are not responsible for any building work that is carried out on site.

Drawings should not be used to scale from and all dimensions are to be checked on site by the contractor prior to any work being carried out.



note

*works to loft conversion under separate application are nearing completion

RevB 01.07.2024
Planning reference deleted
RevA 24.04.2024
First Issue

Date 24.04.2024

Drawing Proposed Drawings


Drawing Number 2349–MRD–P–2010–B

Scale 1/50

Client

Leonard Topalli
8 Abbey Wood Lane
Rainham
RM13 9QH


Demolition and two storey rear extension

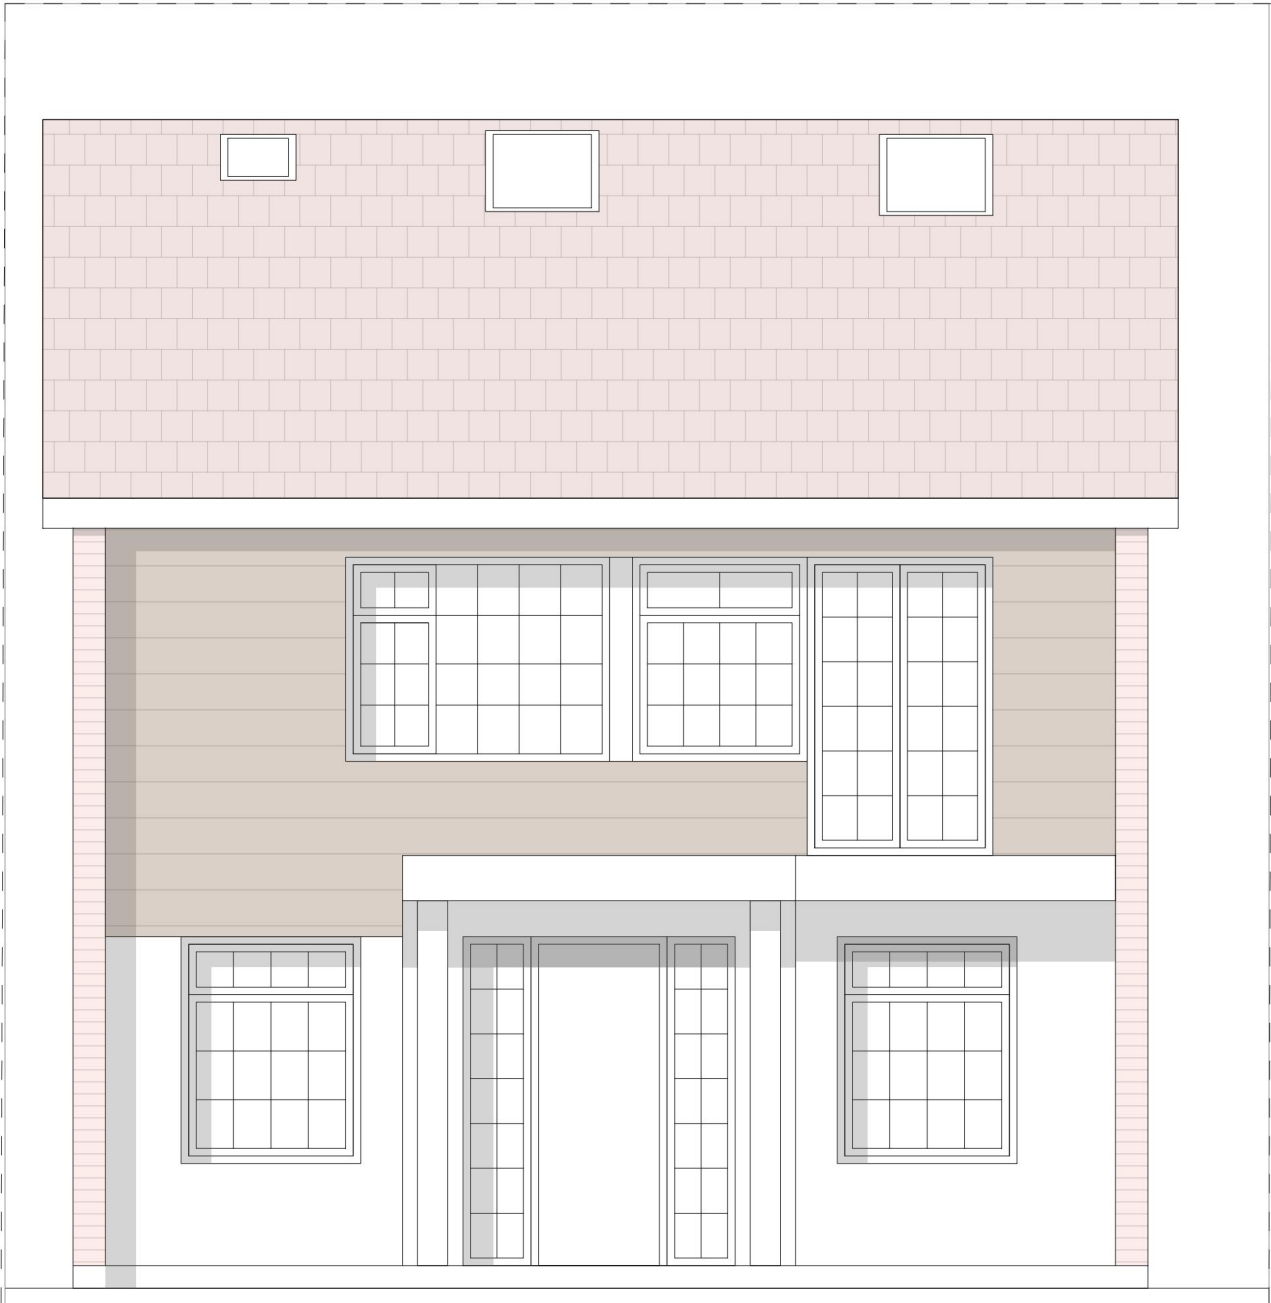


FRONT



REAR

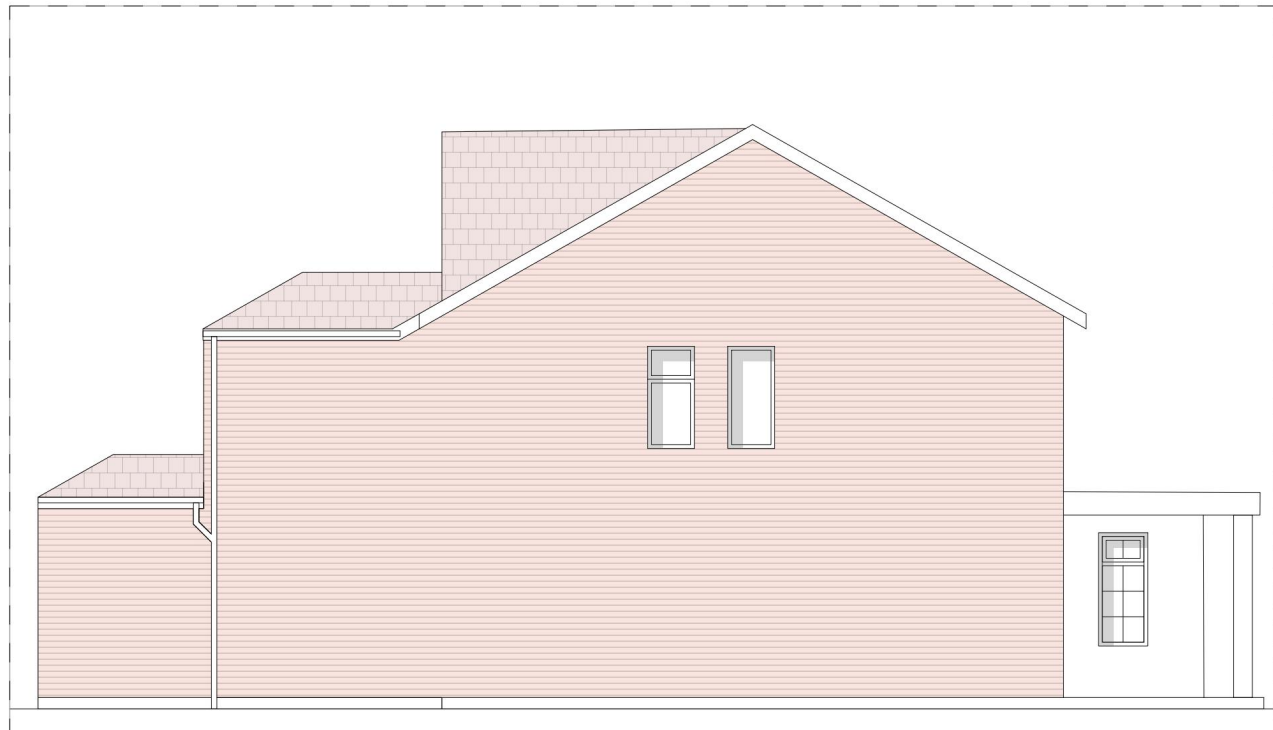

SIDE A – 1:100

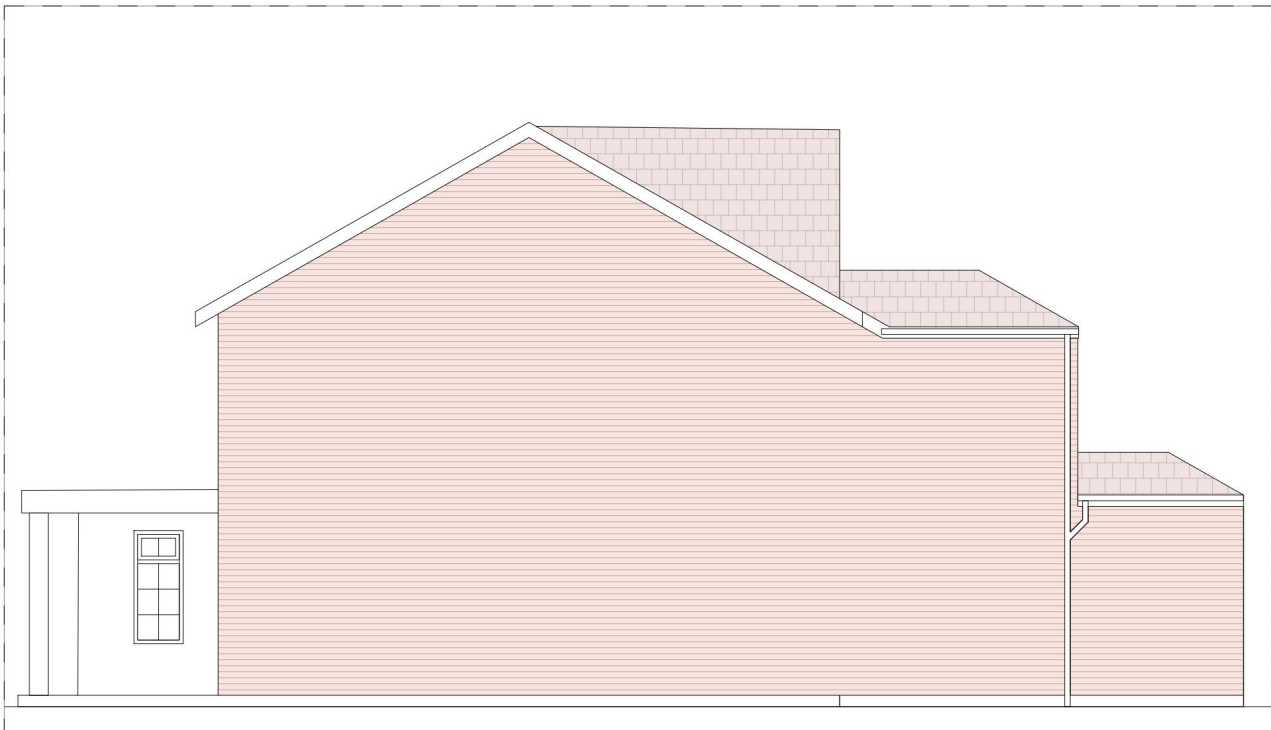

SIDE B – 1:100

mrds

mr-design studio

w www.mr-designstudio.co.uk

e info@mr-designstudio.co.uk