

Notes

This document is the property of Walth & Associates Ltd and may not be reissued, loaned or copied in part or in whole without written permission.

All dimensions are in millimetres unless stated otherwise.

This drawing should be read in conjunction with all other relevant information, specifications and schedules.

If this drawing is received electronically it is the recipients responsibility to print the document at the correct scale and paper size.




All dimensions to be checked on site prior to commencing work, and any discrepancies to be advised immediately.

All work to be carried out in accordance with all current and relevant British Standards and BS Codes of Practice.


Revision Details

A Note on boundary fence added.

20/06/2024

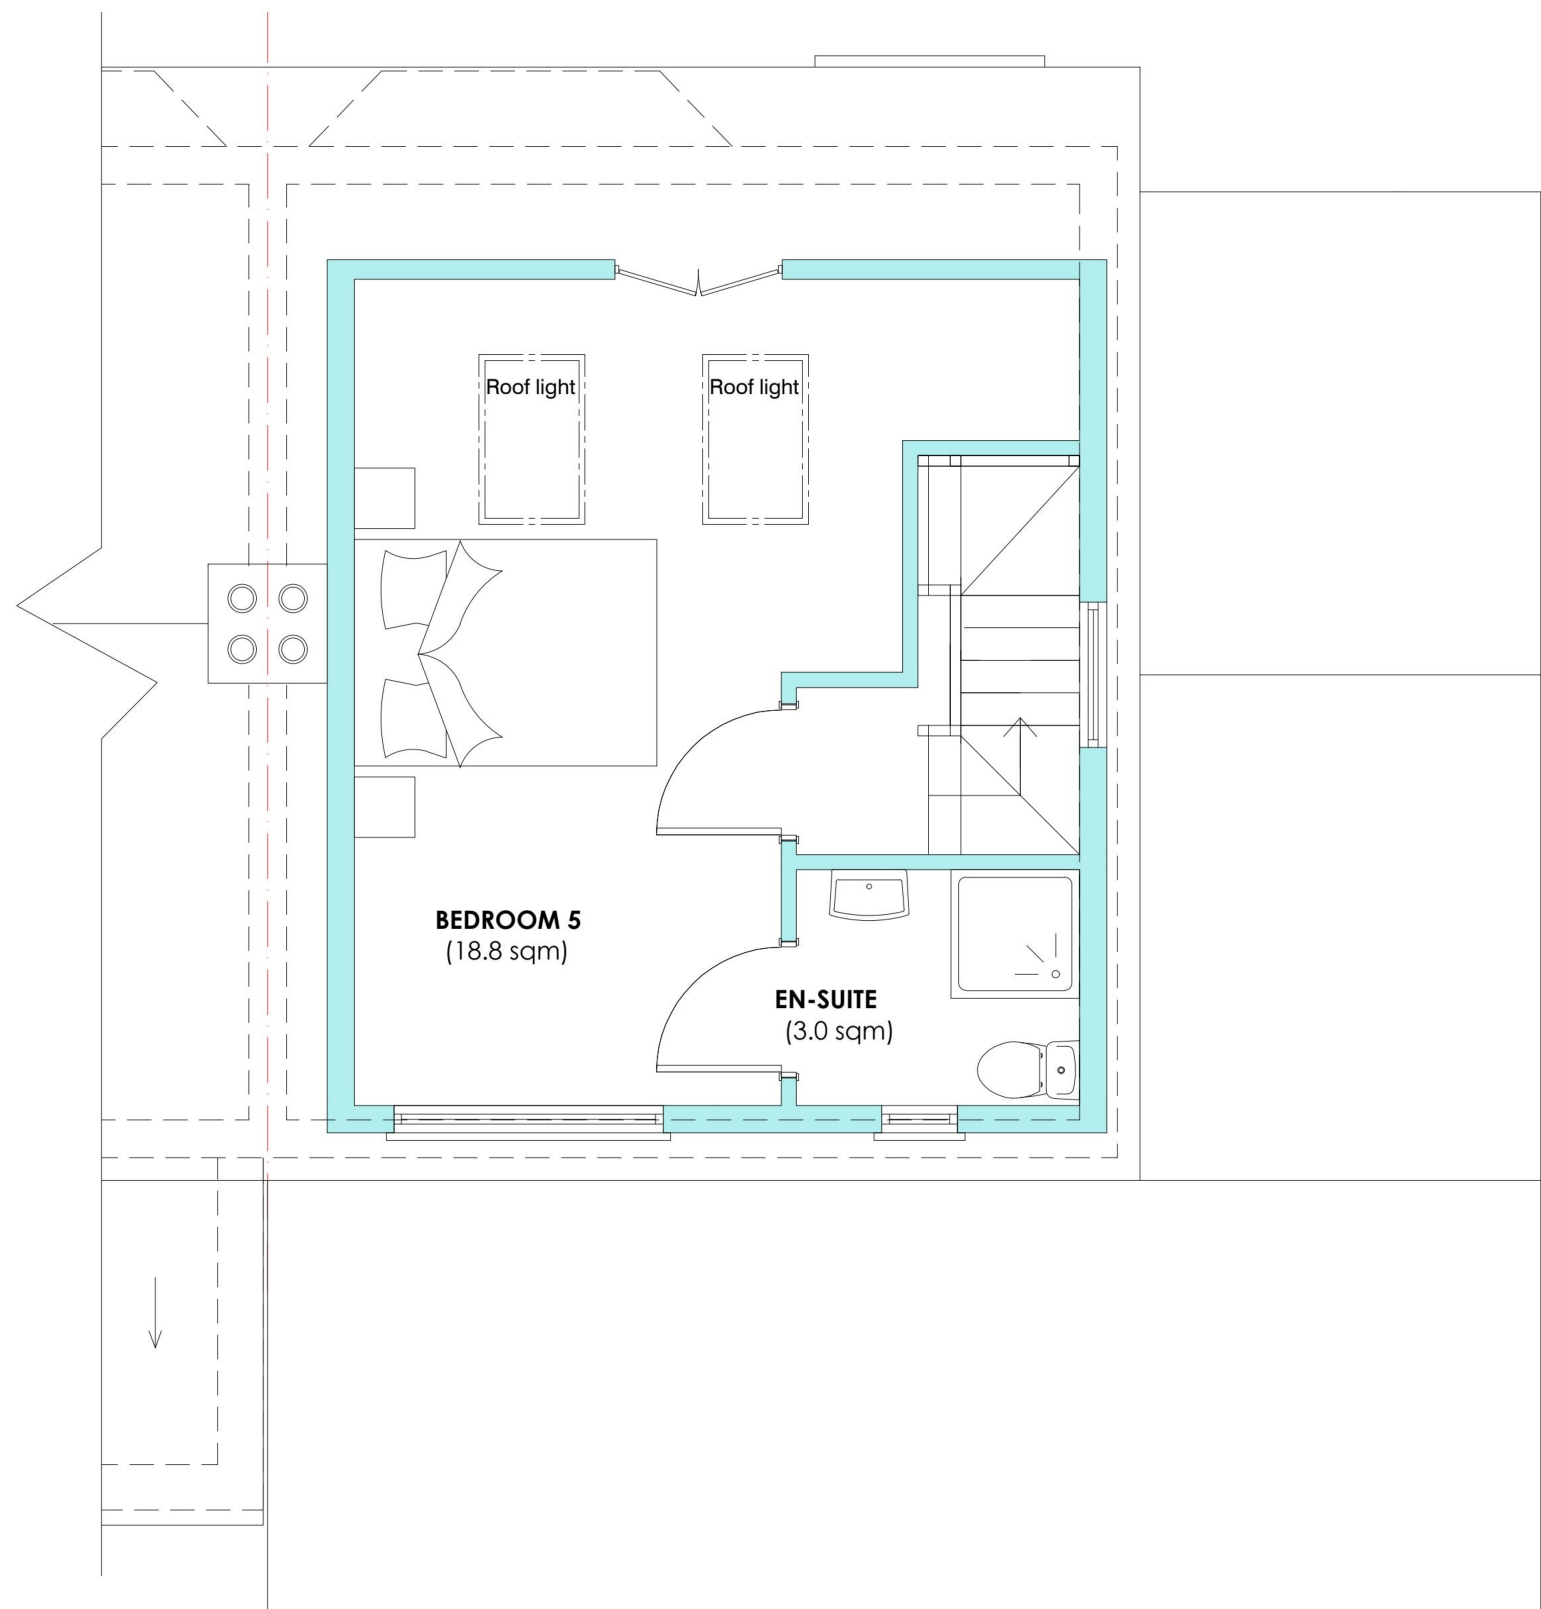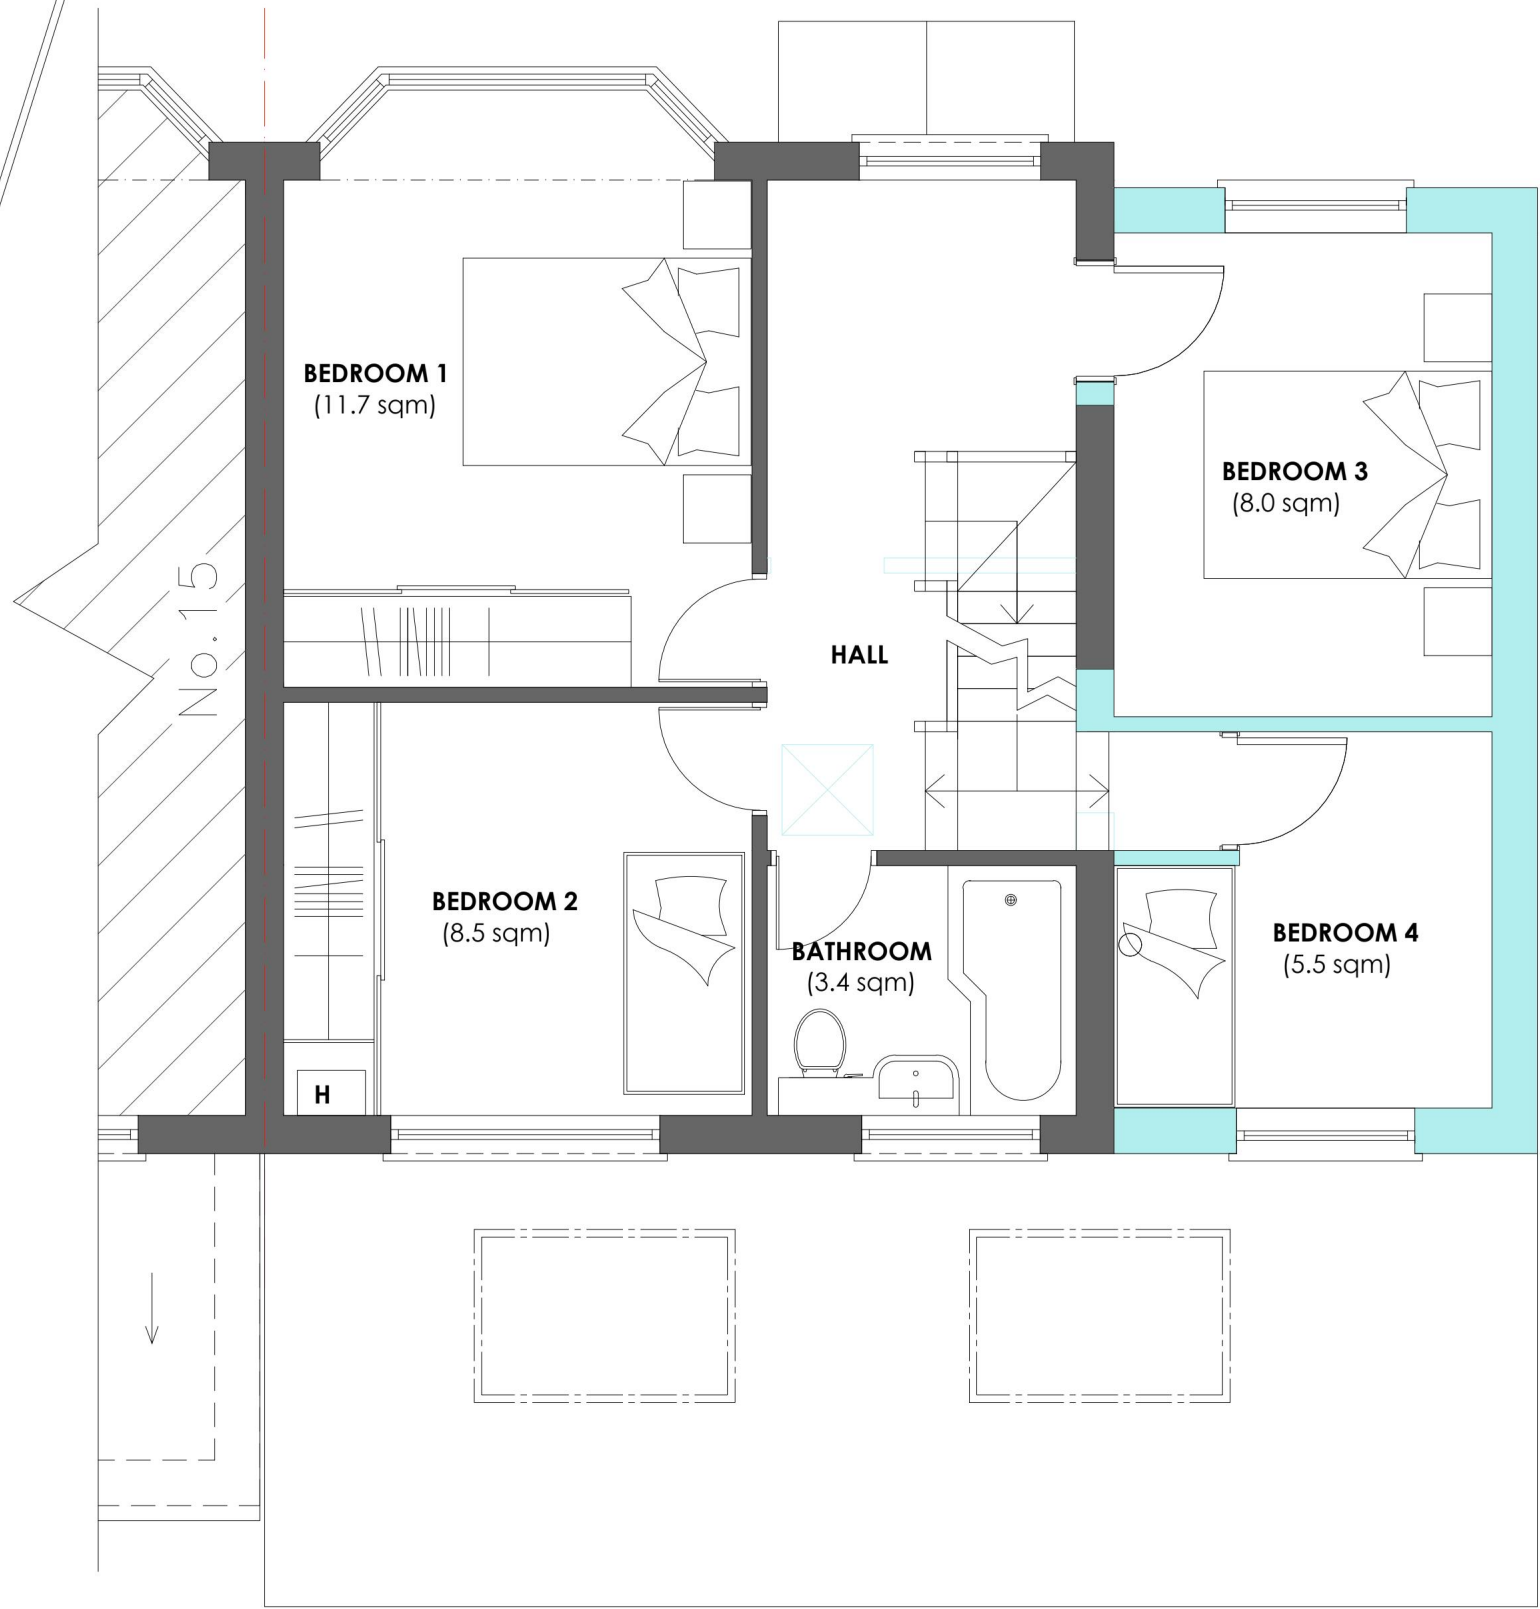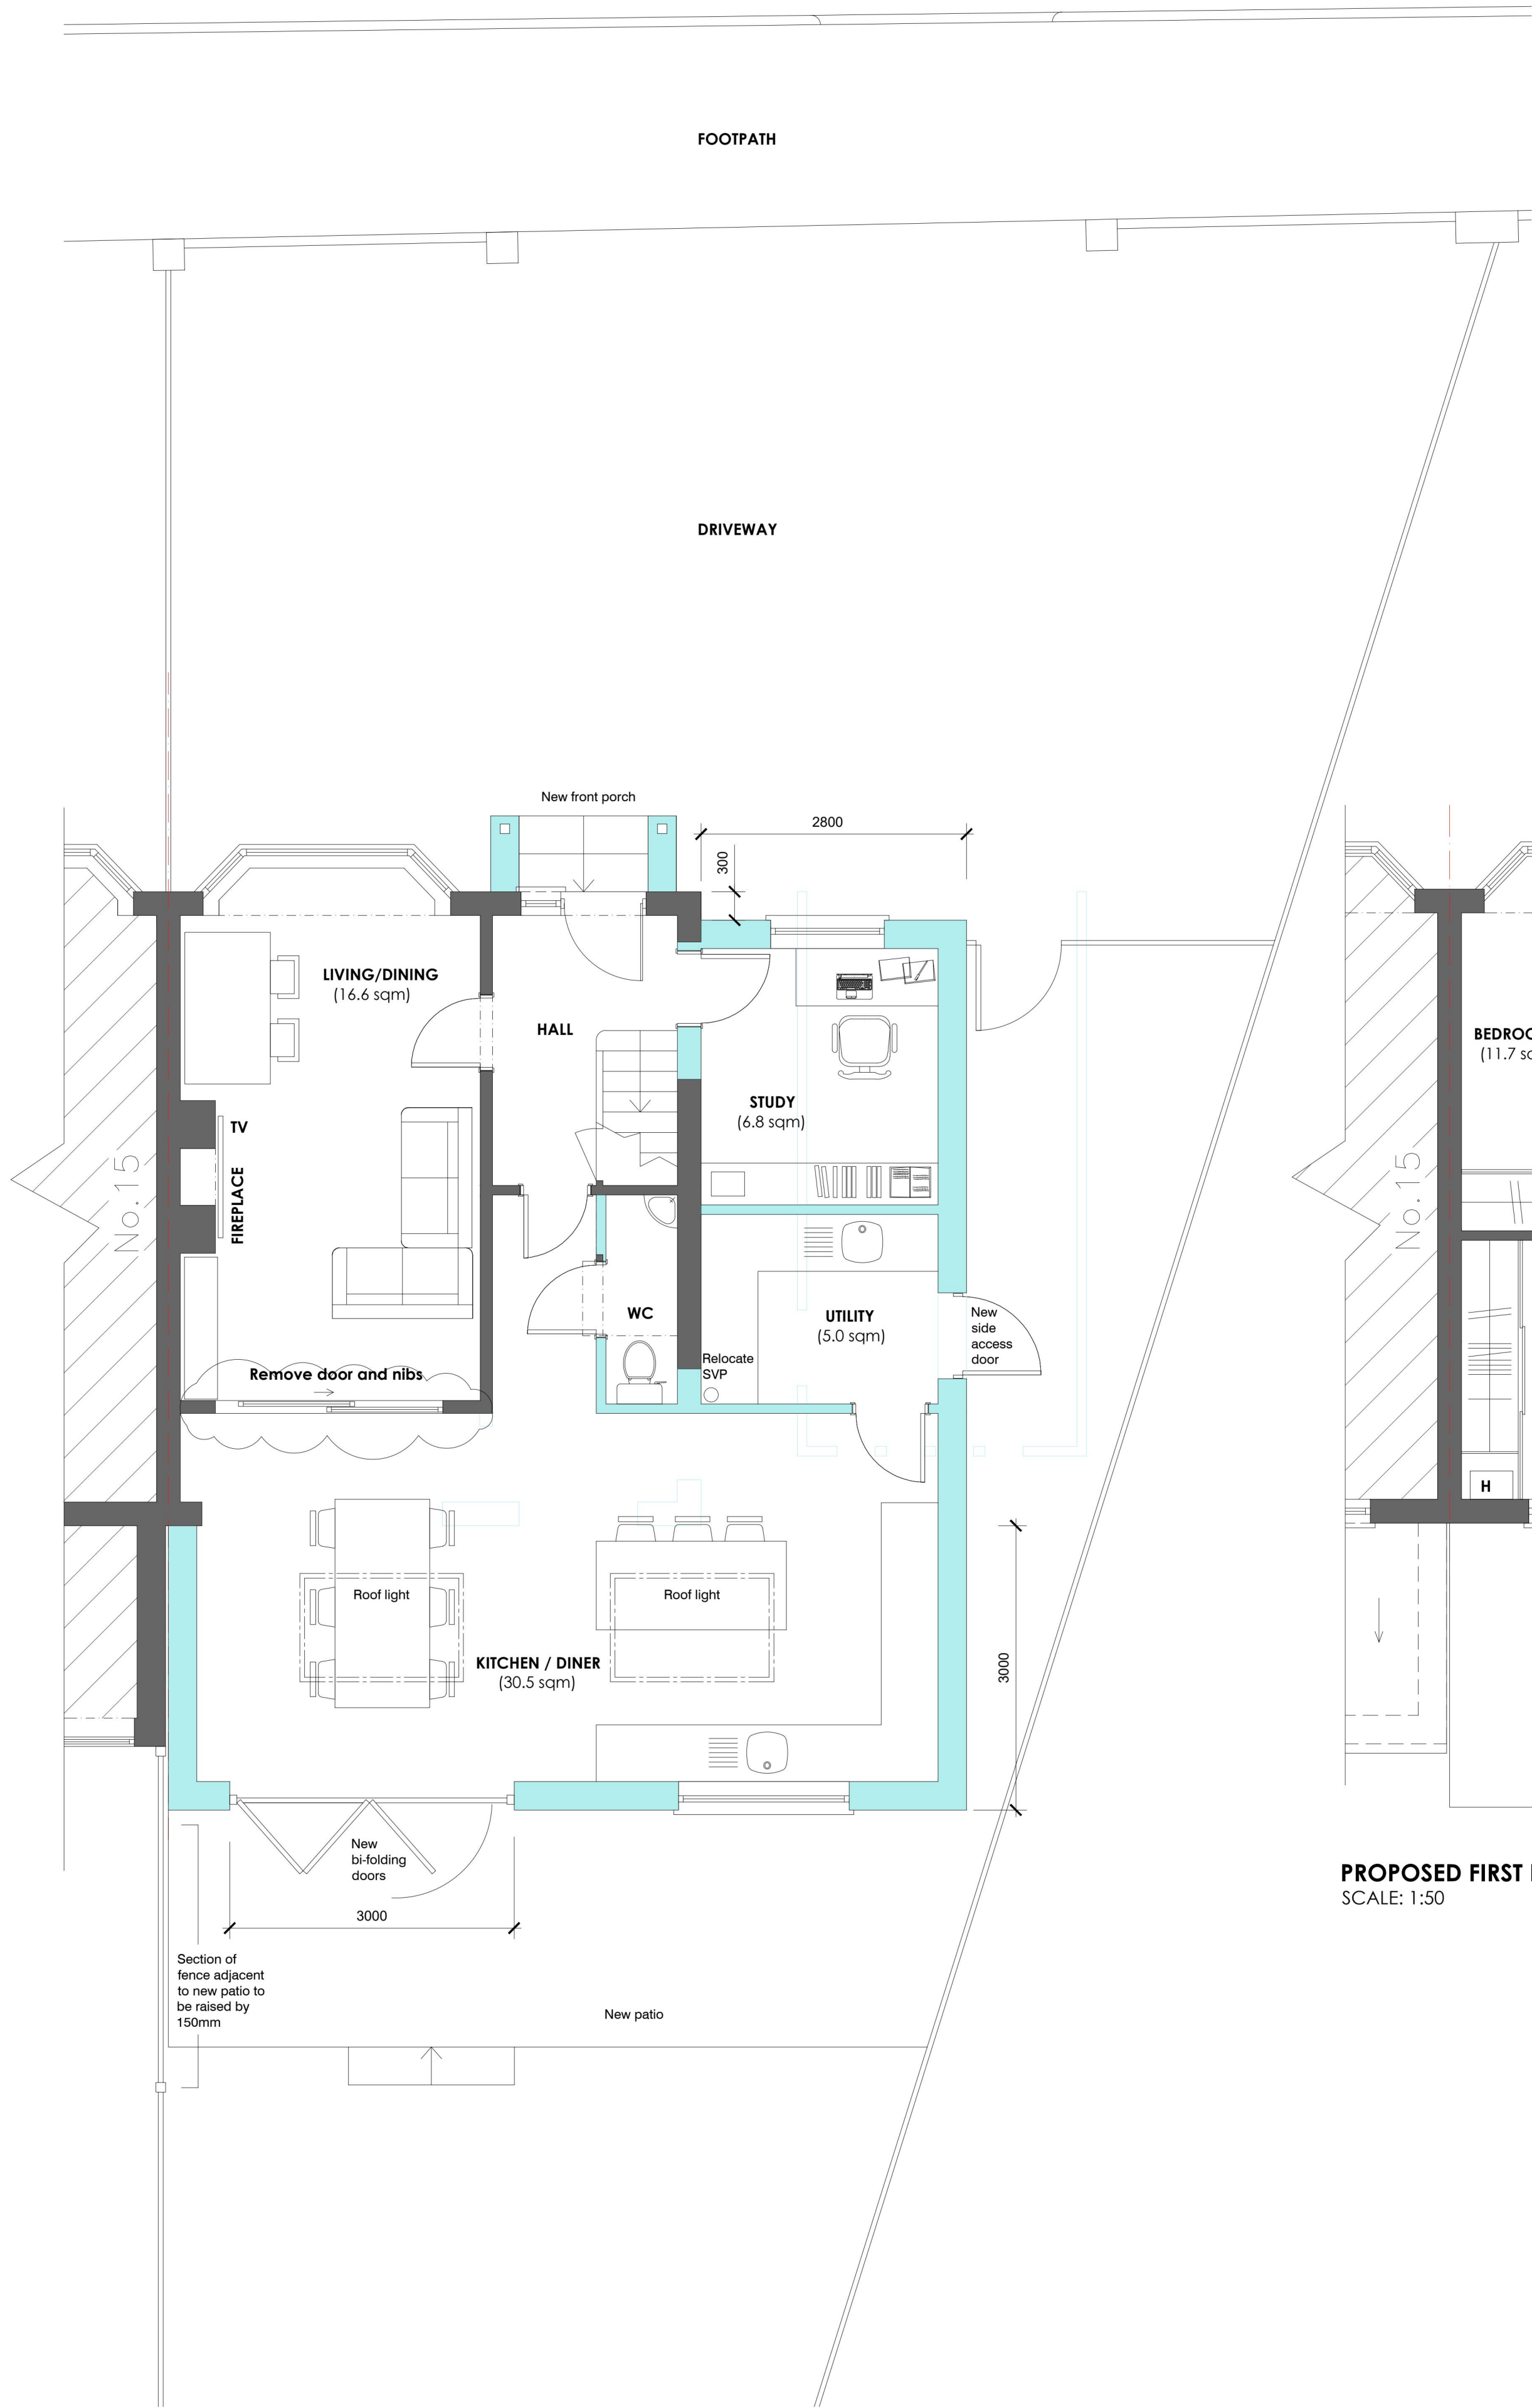

- KEY
- Shows existing walls / partitions
 - Shows walls / partitions to be demolished
 - Shows new walls

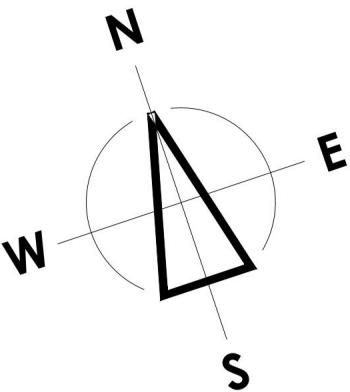

Project Title
11A Stour Way
Upminster
RM14 1QQ

Client
Alex Law

Drawing Title
Proposed Ground Floor, First Floor
& Second Floor Plan

Status
PLANNING

Drawing Number
24143 - WA - 005


Revision Scale
A 1:50 @ A1

Issue Date
MAR 24



Walsh & Associates Limited
T 01206 480001
E enquiries@walshandassociates.co.uk
W www.walshandassociates.co.uk

Town Wall House | Balkeine Hill | Colchester | Essex | CO3 3AD

 

Notes

This document is the property of Walth & Associates Ltd and may not be reissued, loaned or copied in part or in whole without written permission.

All dimensions are in millimetres unless stated otherwise.


This drawing should be read in conjunction with all other relevant information, specifications and schedules.

If this drawing is received electronically it is the recipient's responsibility to print the document at the correct scale and paper size.

All dimensions to be checked on site prior to commencing work, and any discrepancies to be advised immediately.

All work to be carried out in accordance with all current and relevant British Standards and BS Codes of Practice.

Revision Details	20/06/2024
• Boundary fence shown raised.	

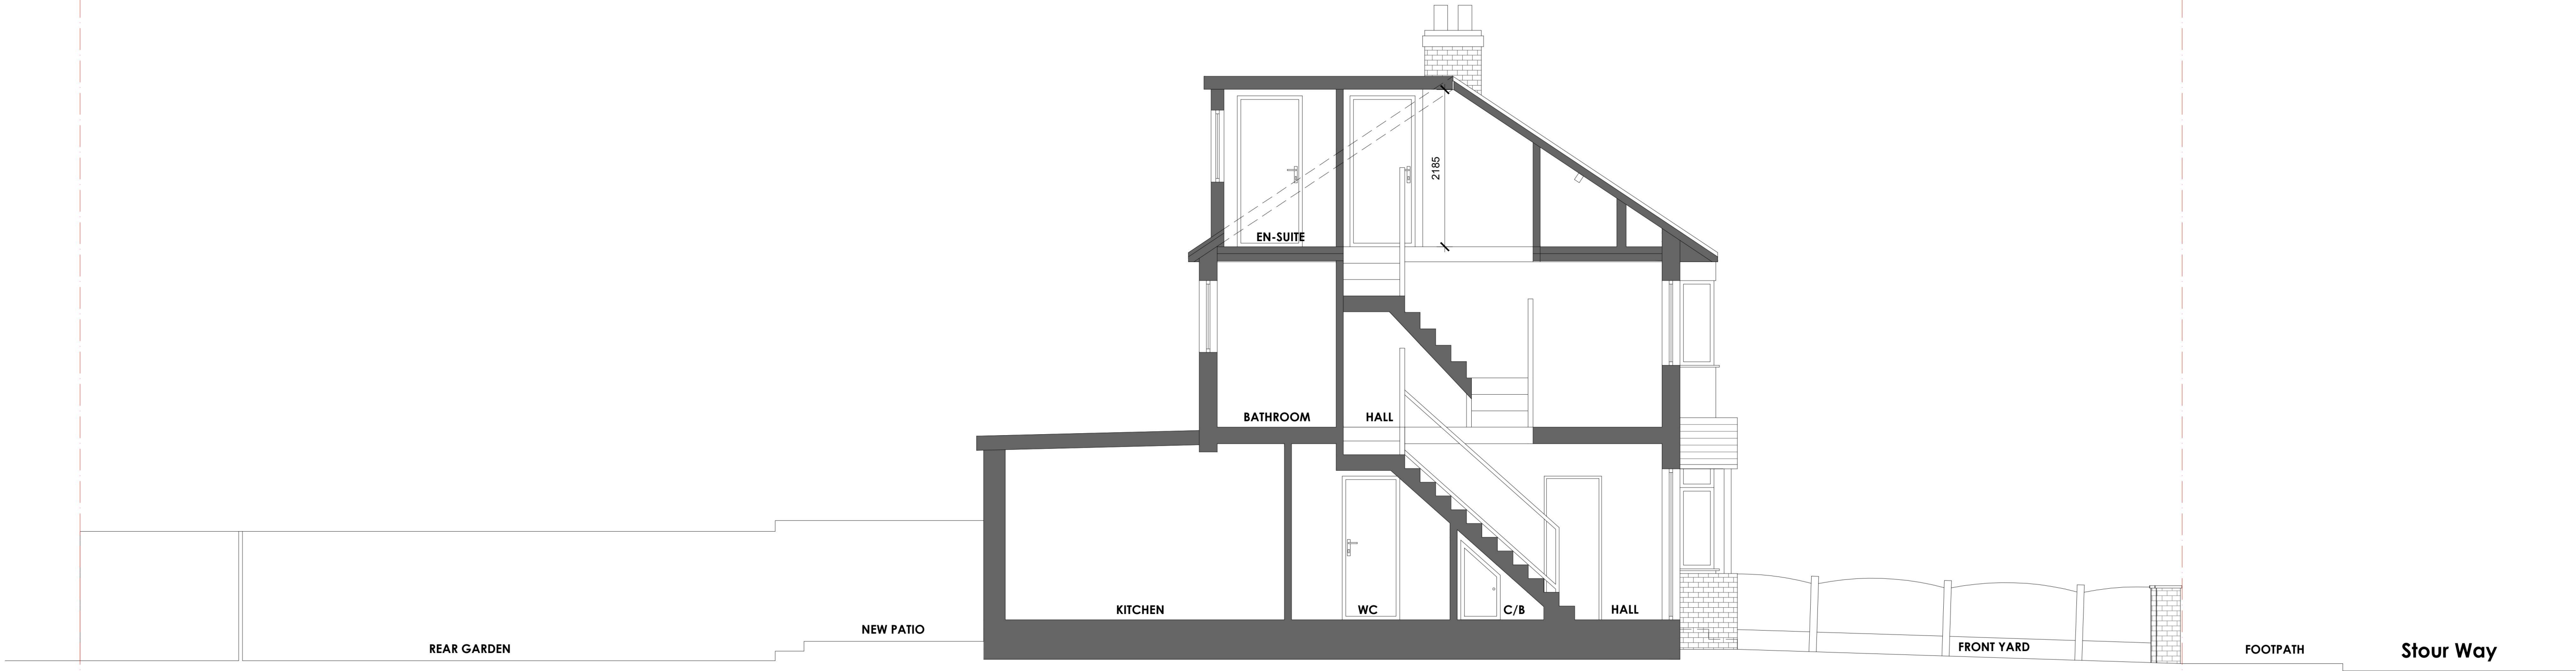

PROPOSED SECTION A-A
SCALE: 1:50



PROPOSED SIDE ELEVATION
SCALE: 1:50

Project Title	11A Stour Way Upminster RM14 1QQ
Client	Alex Law

Drawing Title	Proposed Section A-A & Side Elevation
---------------	---------------------------------------

Status	PLANNING
--------	----------

Drawing Number	24143 - WA - 006
----------------	------------------

Revision	Scale
A	1:50 @ A1

Issue Date	MAR 24
------------	--------



Walsh & Associates Limited
T 01206 480001
E enquiries@walshandassociates.co.uk
W www.walshandassociates.co.uk

Town Wall House | Balkeine Hill | Colchester | Essex | CO3 3AD

