

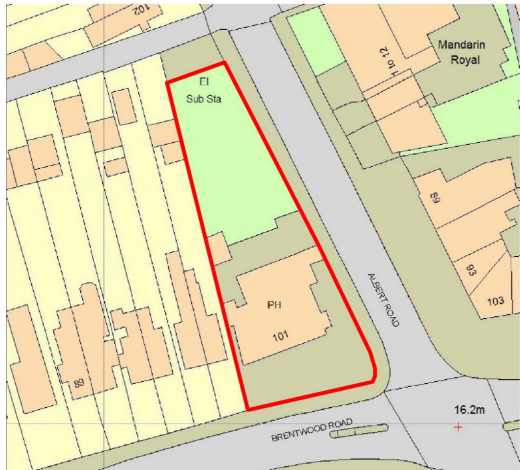


 

SITE LOCATION PLAN

1:1250@A3

0M 10M 20M 30M 40M 50M 60M 70M

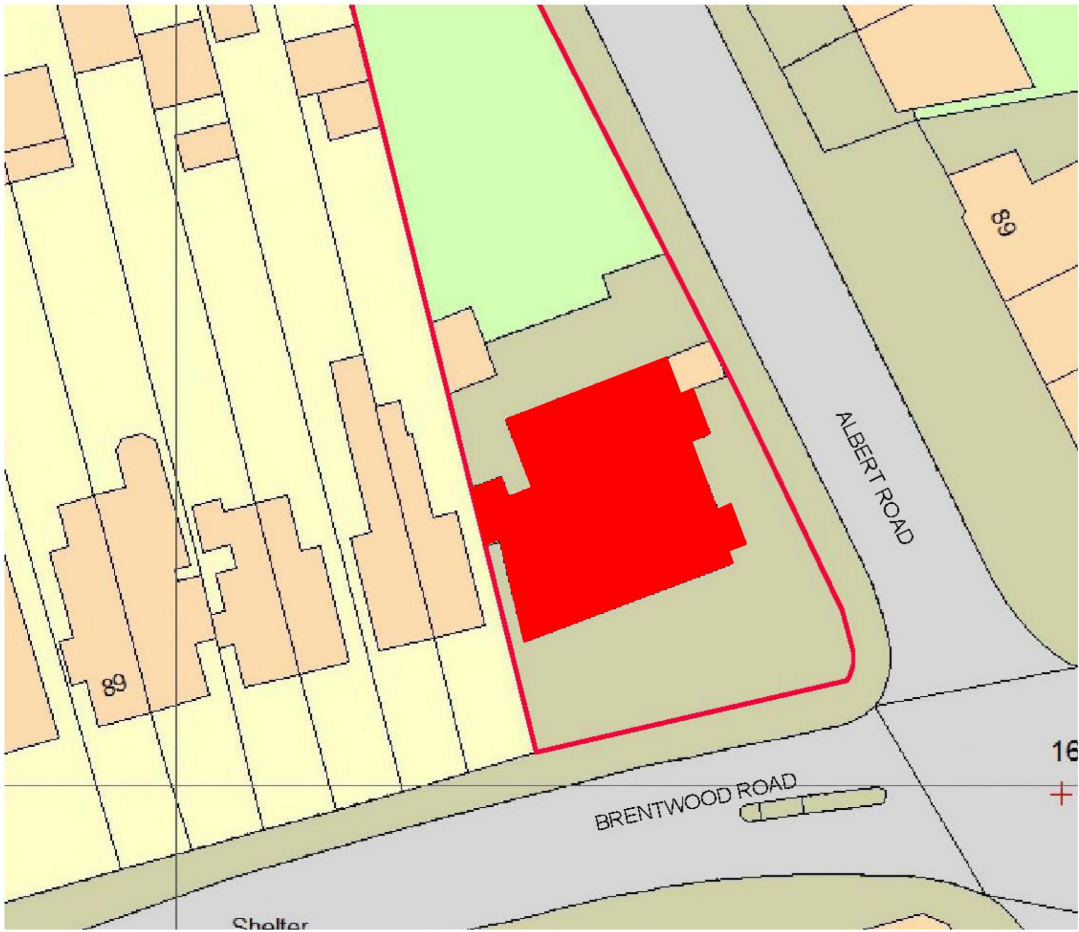

PROPOSED BLOCK PLAN

1:500@A3

0M 5M 10M 15M 20M 25M

0M 1M 2M 3M 4M 5M

LIABILITY

NO LIABILITY IS ACCEPTED TO ANY THIRD PARTY RELYING ON INFORMATION CONTAINED IN THIS DRAWING.

CONTRACTORS MUST VERIFY ALL DIMENSIONS ON SITE BEFORE COMMENCING ANY WORK ON SITE OR PREPARING CONSTRUCTION DRAWINGS.

PARTY WALL

WORKS TO A PARTY WALL STRUCTURE OR WITHIN 3 METRES OF THE LINE OF JUNCTION WILL REQUIRE NOTICES SERVED UPON YOUR NEIGHBOUR(S).

WHERE DISPUTES ARISE, A PARTY WALL AWARD MAY NEED TO BE PREPARED PRIOR TO ANY WORKS COMMENCING ON SITE.

 **COPYRIGHT**
ALL RIGHTS RESERVED

SITE LOCATION AND BLOCK PLAN

SITE LOCATION: 101 BRENTWOOD ROAD

DRAWING NO: 19/498/007

SCALE: -

DRAWN BY: MC

REVISION: -

DATE: 02 JULY 2024


CHECKED BY: MA



EXISTING FRONT ELEVATION
1:100




EXISTING FIRST FLOOR PLAN
1:100

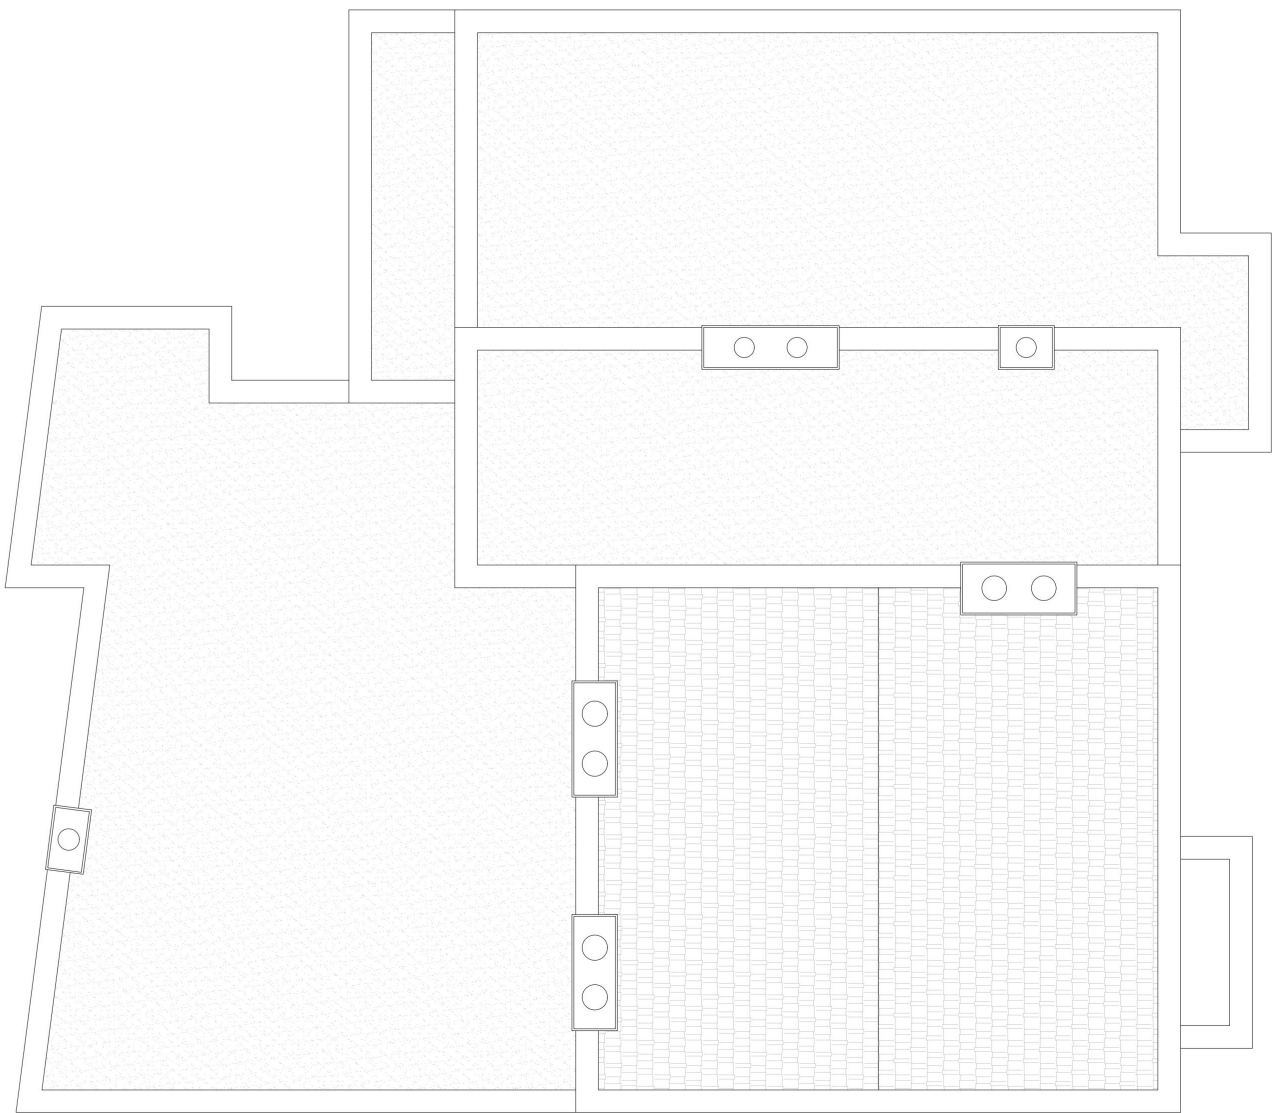

EXISTING ROOF PLAN
1:100



EXISTING REAR ELEVATION
1:100

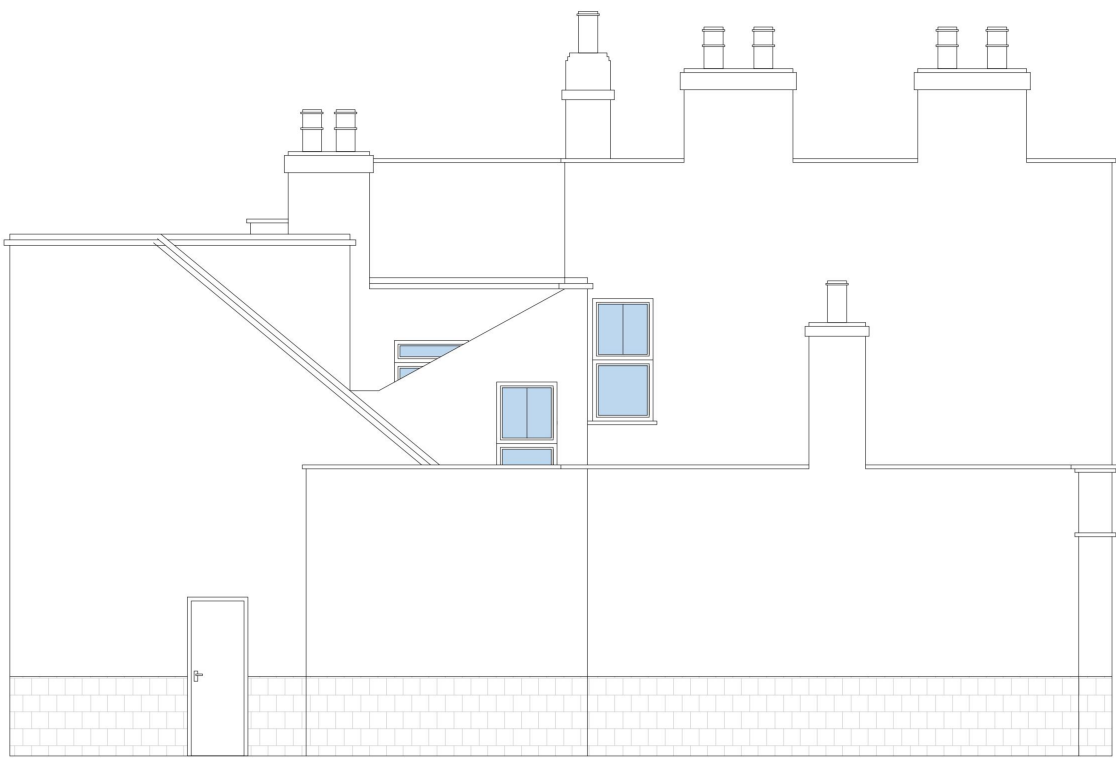

EXISTING SIDE ELEVATION
1:100



EXISTING SIDE ELEVATION
1:100

0M 1M 2M 3M 4M 5M

LIABILITY
NO LIABILITY IS ACCEPTED TO ANY THIRD PARTY RELYING ON INFORMATION CONTAINED IN THIS DRAWING.
CONTRACTORS MUST VERIFY ALL DIMENSIONS ON SITE BEFORE COMMENCING ANY WORK ON SITE OR PREPARING CONSTRUCTION DRAWINGS.

PARTY WALL
WORKS TO A PARTY WALL STRUCTURE OR WITHIN 3 METRES OF THE LINE OF JUNCTION WILL REQUIRE NOTICES SERVED UPON YOUR NEIGHBOUR(S).
WHERE DISPUTES ARISE, A PARTY WALL AWARD MAY NEED TO BE PREPARED PRIOR TO ANY WORKS COMMENCING ON SITE.

KEY
MH MAXIMUM HEIGHT
RH ROOF HEIGHT
EH EAVES HEIGHT
FFL FINISH FLOOR LEVEL
PTL PATIO LEVEL
GL GROUND LEVEL

© COPYRIGHT
ALL RIGHTS RESERVED

EXISTING PLANS AND ELEVATIONS

SITE LOCATION: 101 BRENTWOOD ROAD
DRAWING NO: 19/498/008
SCALE: 1:100@A2
DRAWN BY: MC


REVISION: -
DATE: 02 JULY 2024
CHECKED BY: MA



PROPOSED FRONT ELEVATION (NO CHANGES MADE)
1:100




PROPOSED FIRST FLOOR PLAN
1:100

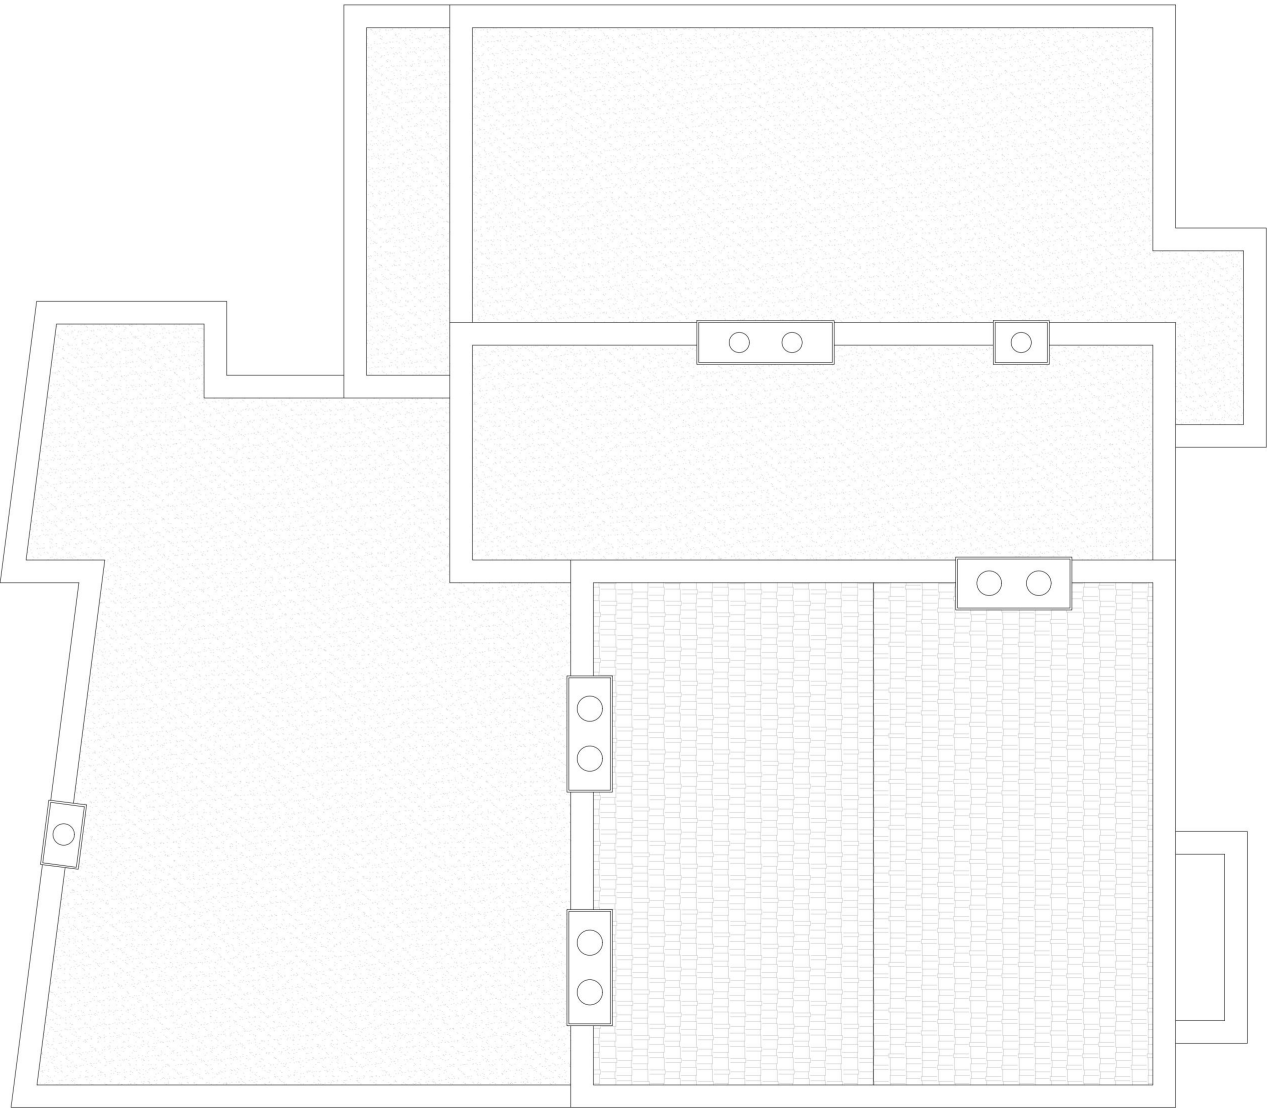

PROPOSED ROOF PLAN (NO CHANGES MADE)
1:100



PROPOSED REAR ELEVATION (NO CHANGES MADE)
1:100

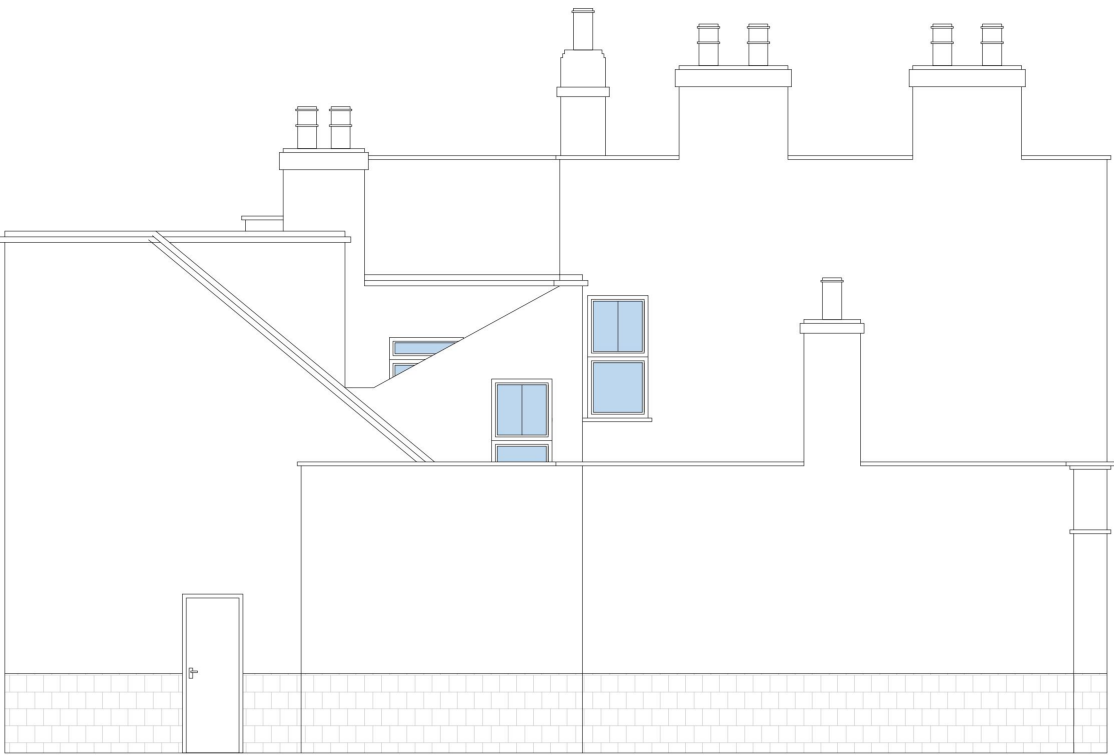

PROPOSED SIDE ELEVATION (NO CHANGES MADE)
1:100



PROPOSED SIDE ELEVATION (NO CHANGES MADE)
1:100