


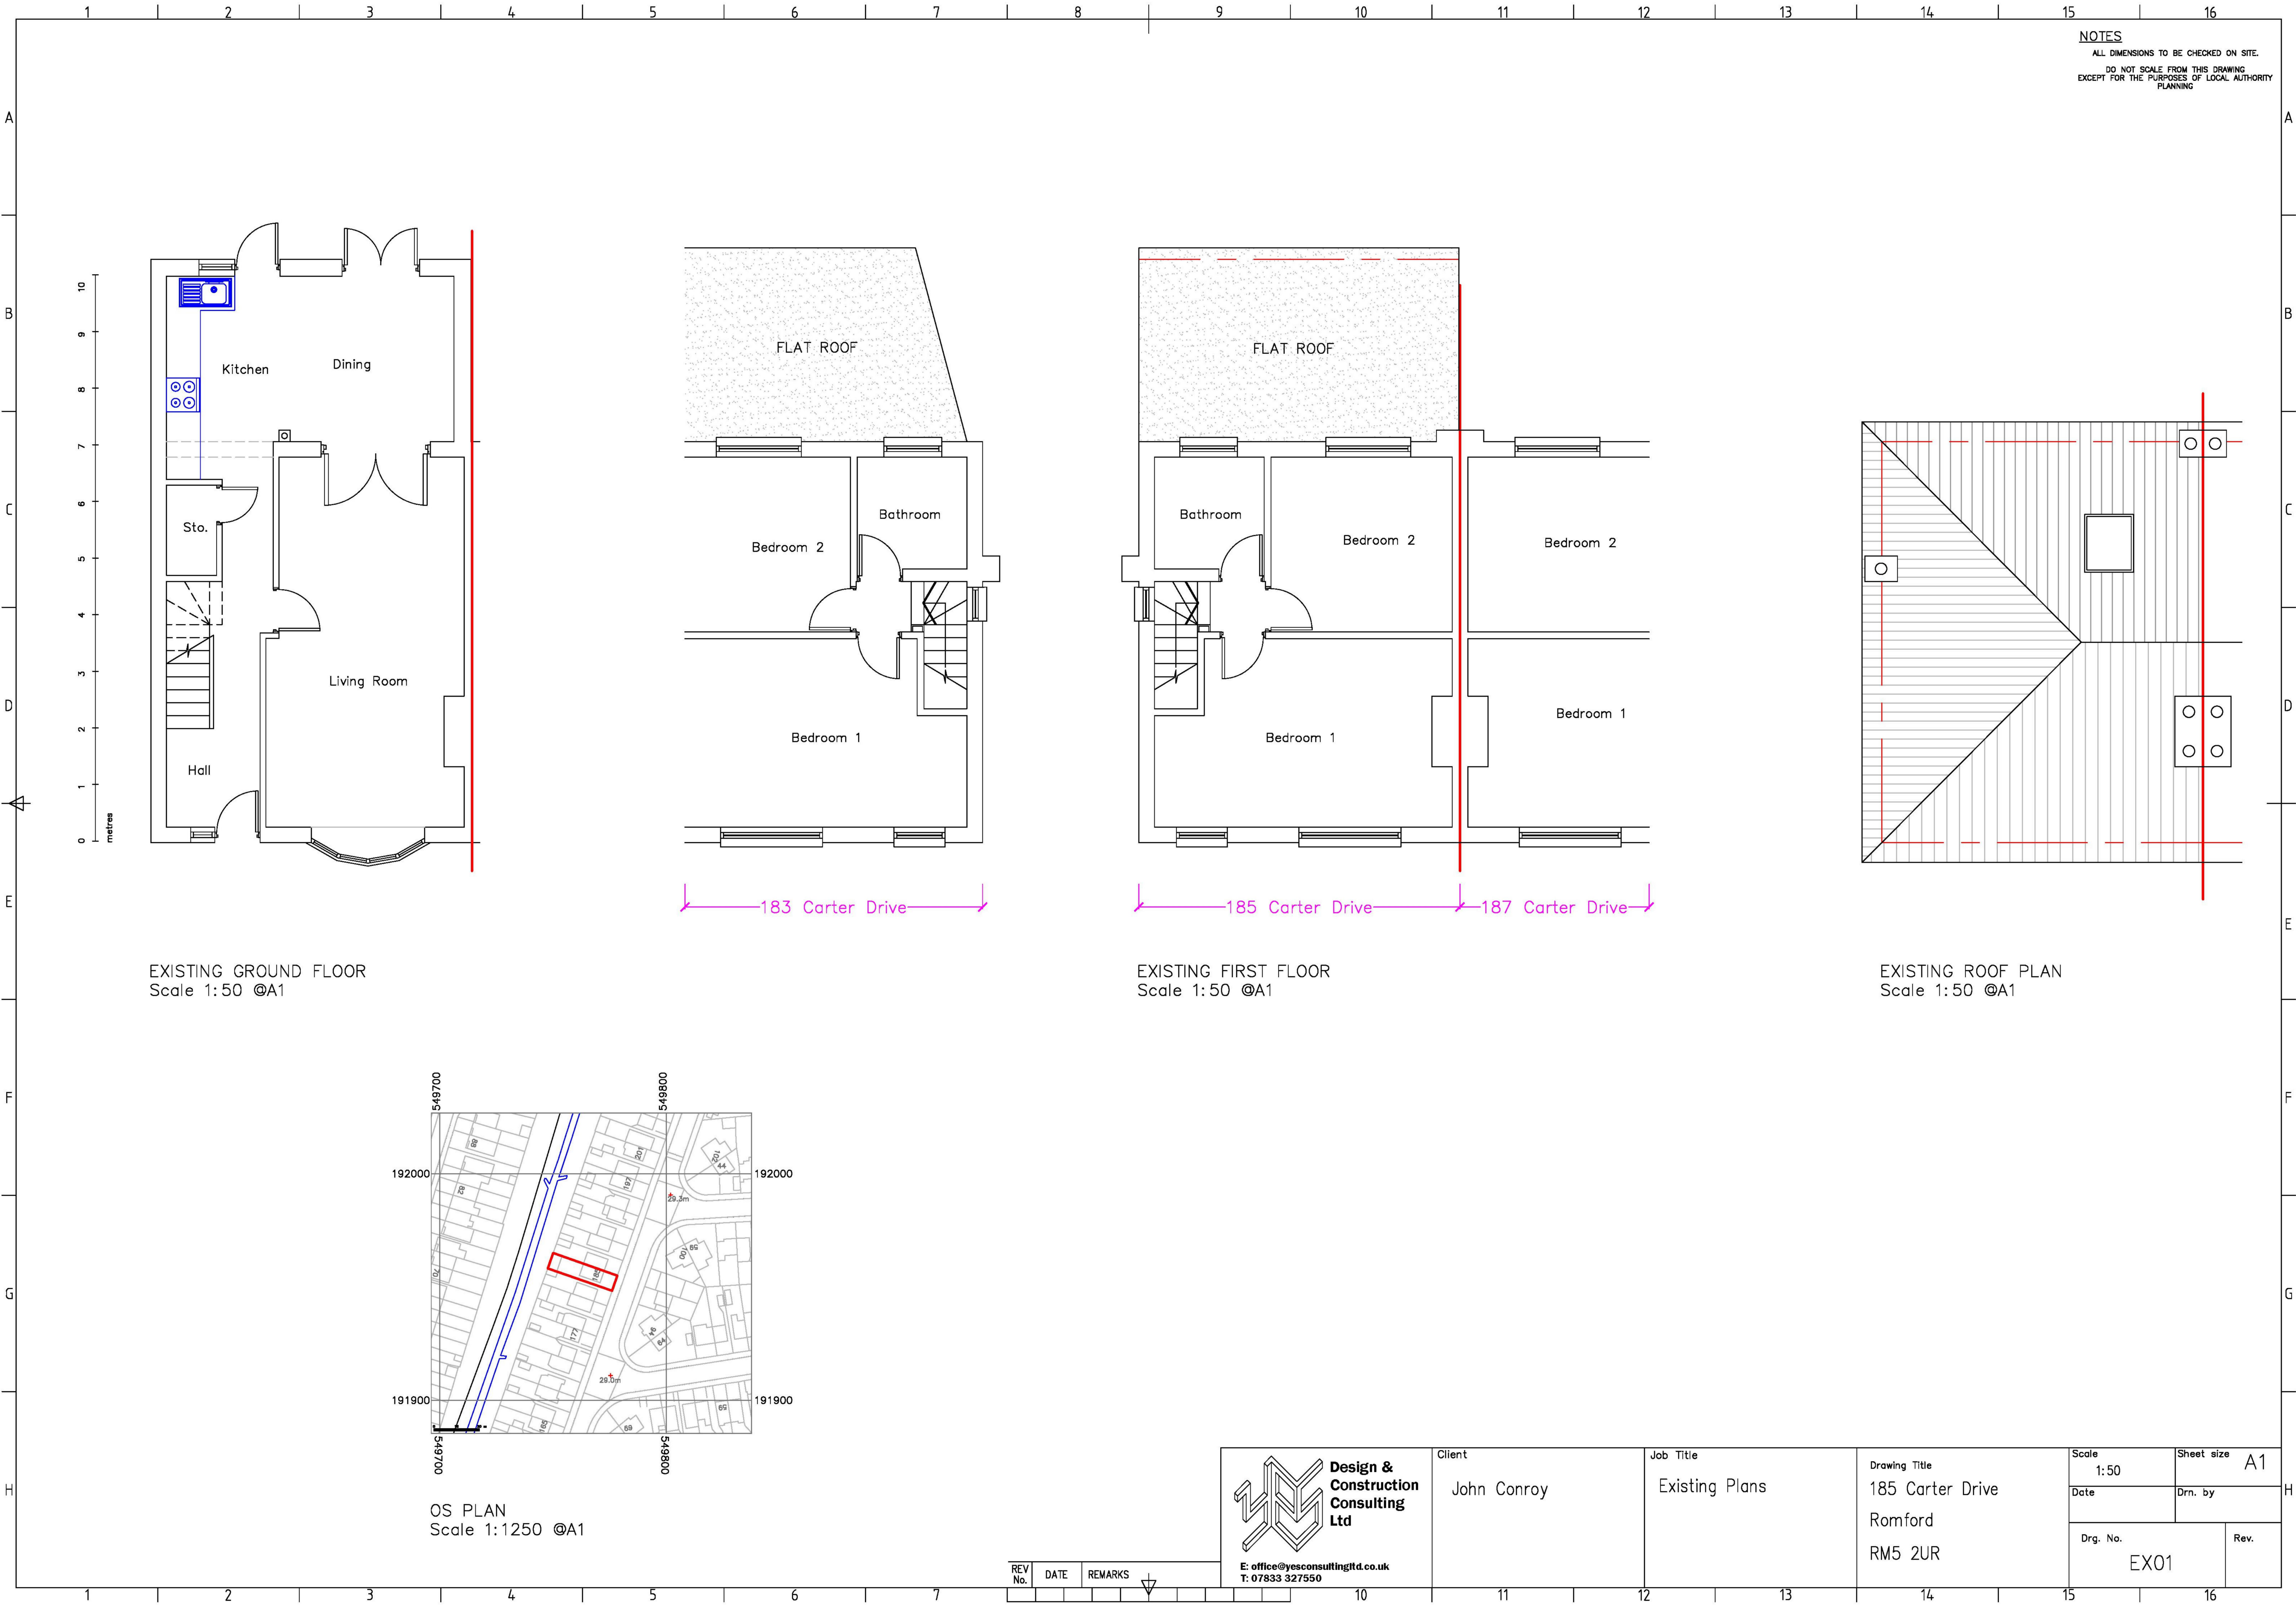



NOTES
ALL DIMENSIONS TO BE CHECKED ON SITE.
DO NOT SCALE FROM THIS DRAWING
EXCEPT FOR THE PURPOSES OF LOCAL AUTHORITY
PLANNING

EXISTING FLANK ELEVATION
Scale 1:50 @A1


EXISTING FLANK ELEVATION
Scale 1:50 @A1

EXISTING FRONT ELEVATION
Scale 1:50 @A1

EXISTING REAR ELEVATION
Scale 1:50 @A1

 Design & Construction Consulting Ltd E: office@yesconsultingltd.co.uk T: 07833 327550	Client	Job Title	Drawing Title	Scale 1:50	Sheet size A1
	John Conroy	Existing Elevations	185 Carter Drive Romford RM5 2UR	Date	Drn. by
				Org. No.	Rev.

REV No.	DATE	REMARKS

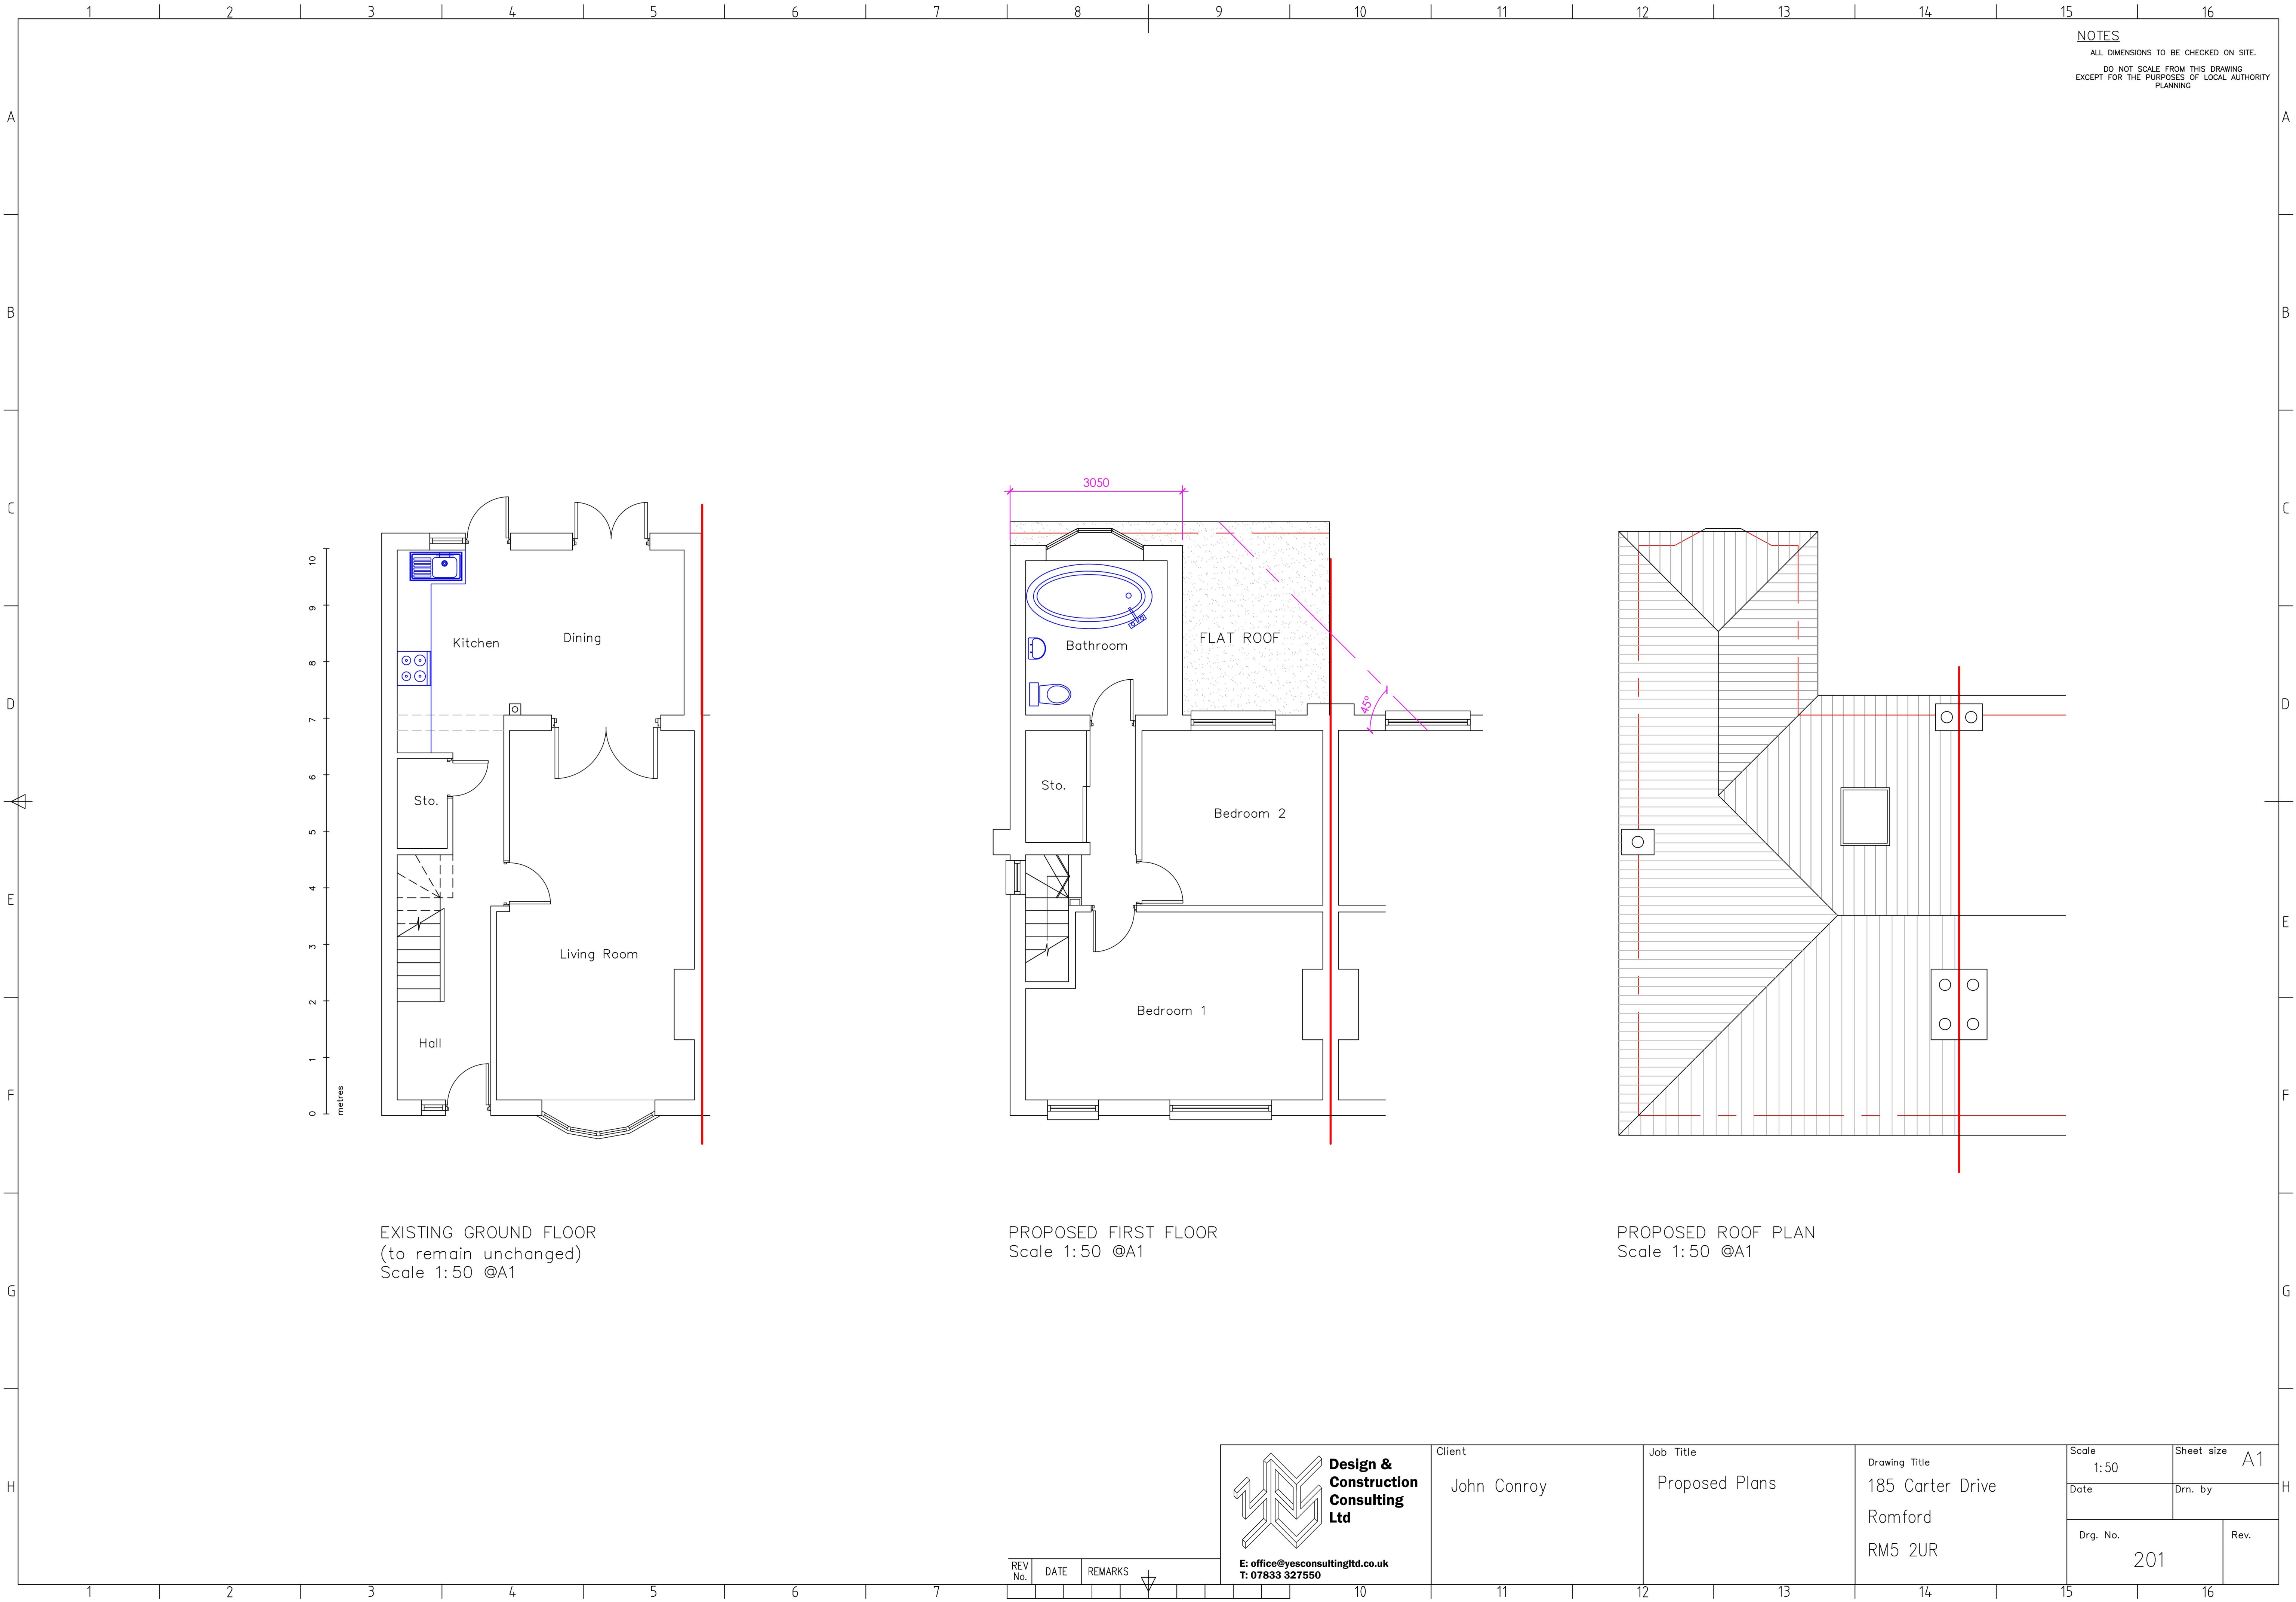

Design & Construction Consulting Ltd

E: office@yesconsultingltd.co.uk
T: 07833 327550

Client	John Conroy	Job Title	Proposed Plans	Drawing Title	185 Carter Drive Romford RM5 2UR	Scale	1:50	Sheet size	A1
REV No.	DATE	REMARKS		Date	Drn. by	Org. No.	201	Rev.	

