



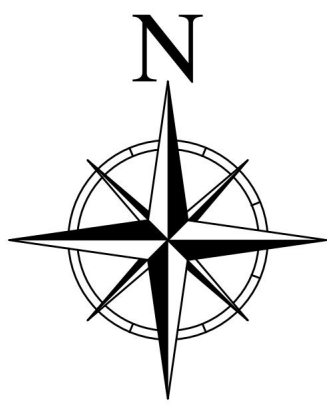

Proposed location of
single storey
Portakabin Building.

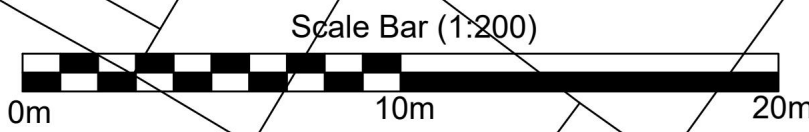

BLOCK PLAN
scale 1:200



NOTES:
- Site plan is based on existing Ordnance Survey information
- Responsibility is not accepted for errors made by others in scaling from this drawing. Contractors must check all dimensions on site. Discrepancies must be reported to the drawing owner before proceeding.

- KEY:**
- Application Boundary
 - Area owned by client but not in application
 - Existing fencing 1.8mH
 - Proposed foul drainage route
 - Proposed grey water drainage route
 - Proposed surface water drainage route
 - Proposed fencing

Portakabin Limited 2000
This drawing is the property of Portakabin Limited,
it must not be copied or reproduced or divulged
to anyone without written permission.

Portakabin





Title
**Existing Site Location &
Block Plan**
Fledgelings Day Nursery

Date: 16.02.2024

Scale : 1:200 & 1:1250 @ A1

Drawing Number
01KT

Rev.	Date	Notes	

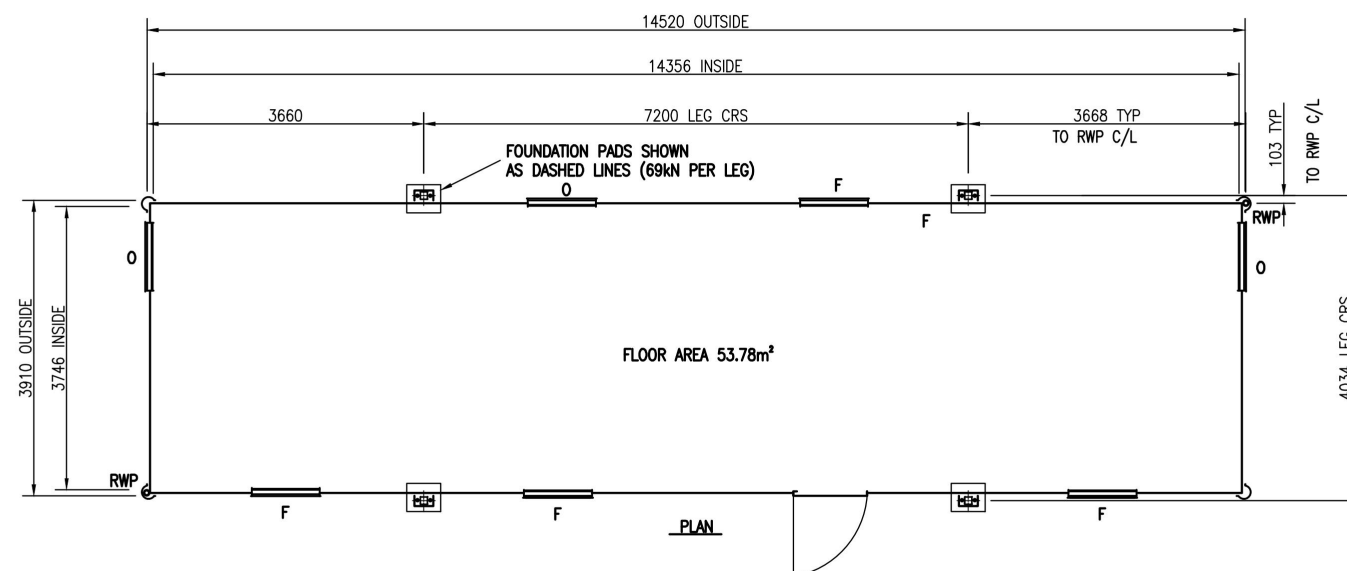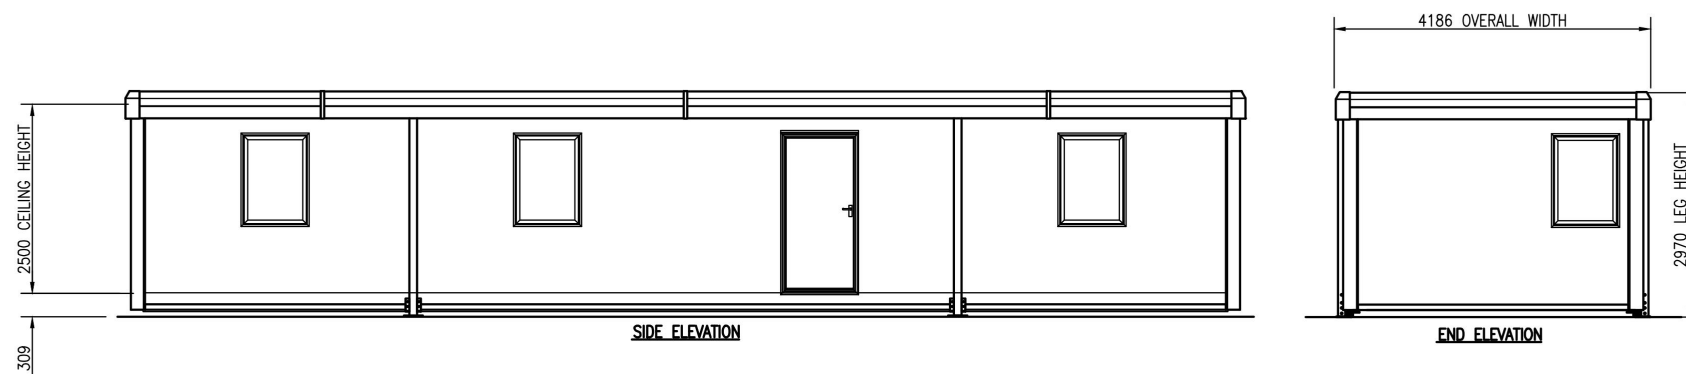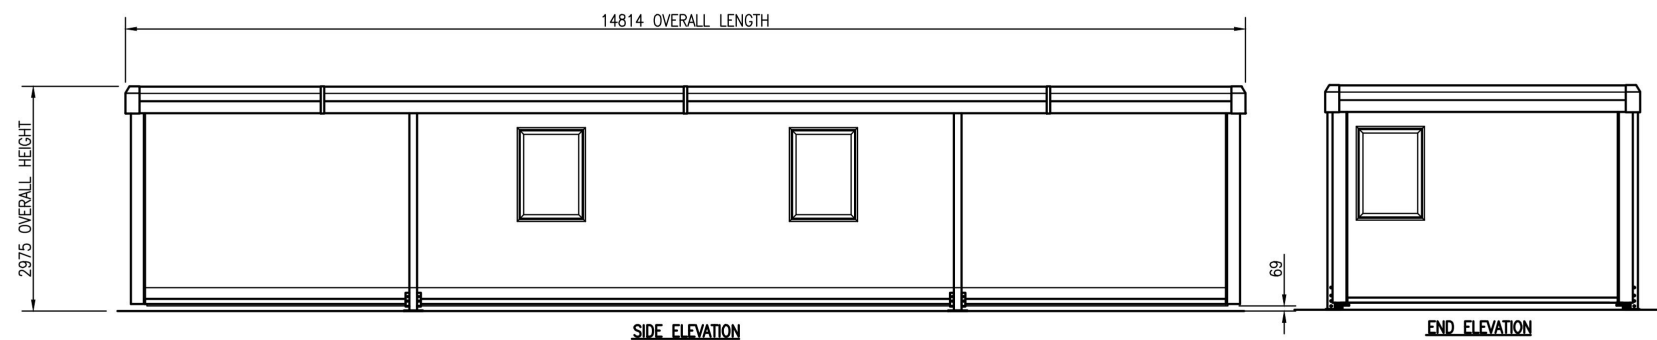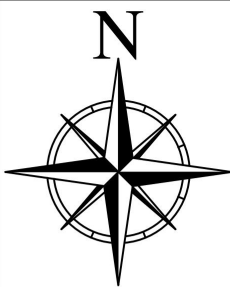

Portakabin REV: A

Fledgelings Nursery
Elevation and Floor plan


Date: 26th July 2024

Scale : 1:100@ A3


Dwg No: 03KT

Scale Bar (1:100)



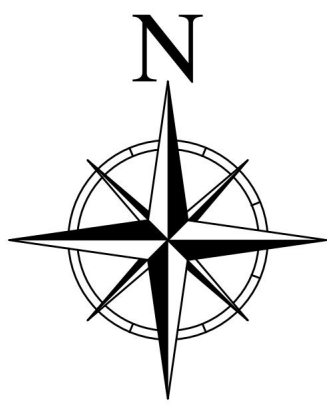

Proposed location of
single storey
Portakabin Building.

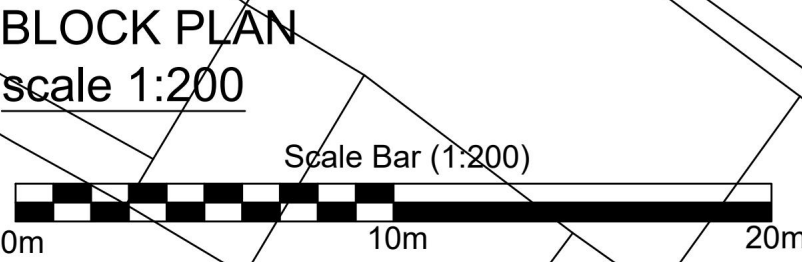

Portakabin Limited 2000
This drawing is the property of Portakabin Limited,
it must not be copied or reproduced or divulged
to anyone without written permission.

NOTES:

- Site plan is based on existing Ordnance Survey information
- Responsibility is not accepted for errors made by others in scaling from this drawing. Contractors must check all dimensions on site. Discrepancies must be reported to the drawing owner before proceeding.

KEY:

- Application Boundary
- Area owned by client but not in application
- Existing fencing 1.8mH
- Proposed foul drainage route
- Proposed grey water drainage route
- Proposed surface water drainage route
- Proposed fencing

Portakabin			
Title Proposed Site Location & Block Plan			
Fledgelings Day Nursery			
Date: 16.02.2024			
Scale : 1:200 & 1:1250 @ A1			
Drawing Number 02KT			
Rev.	Date	Notes	