


134 The Avenue, Hornchurch

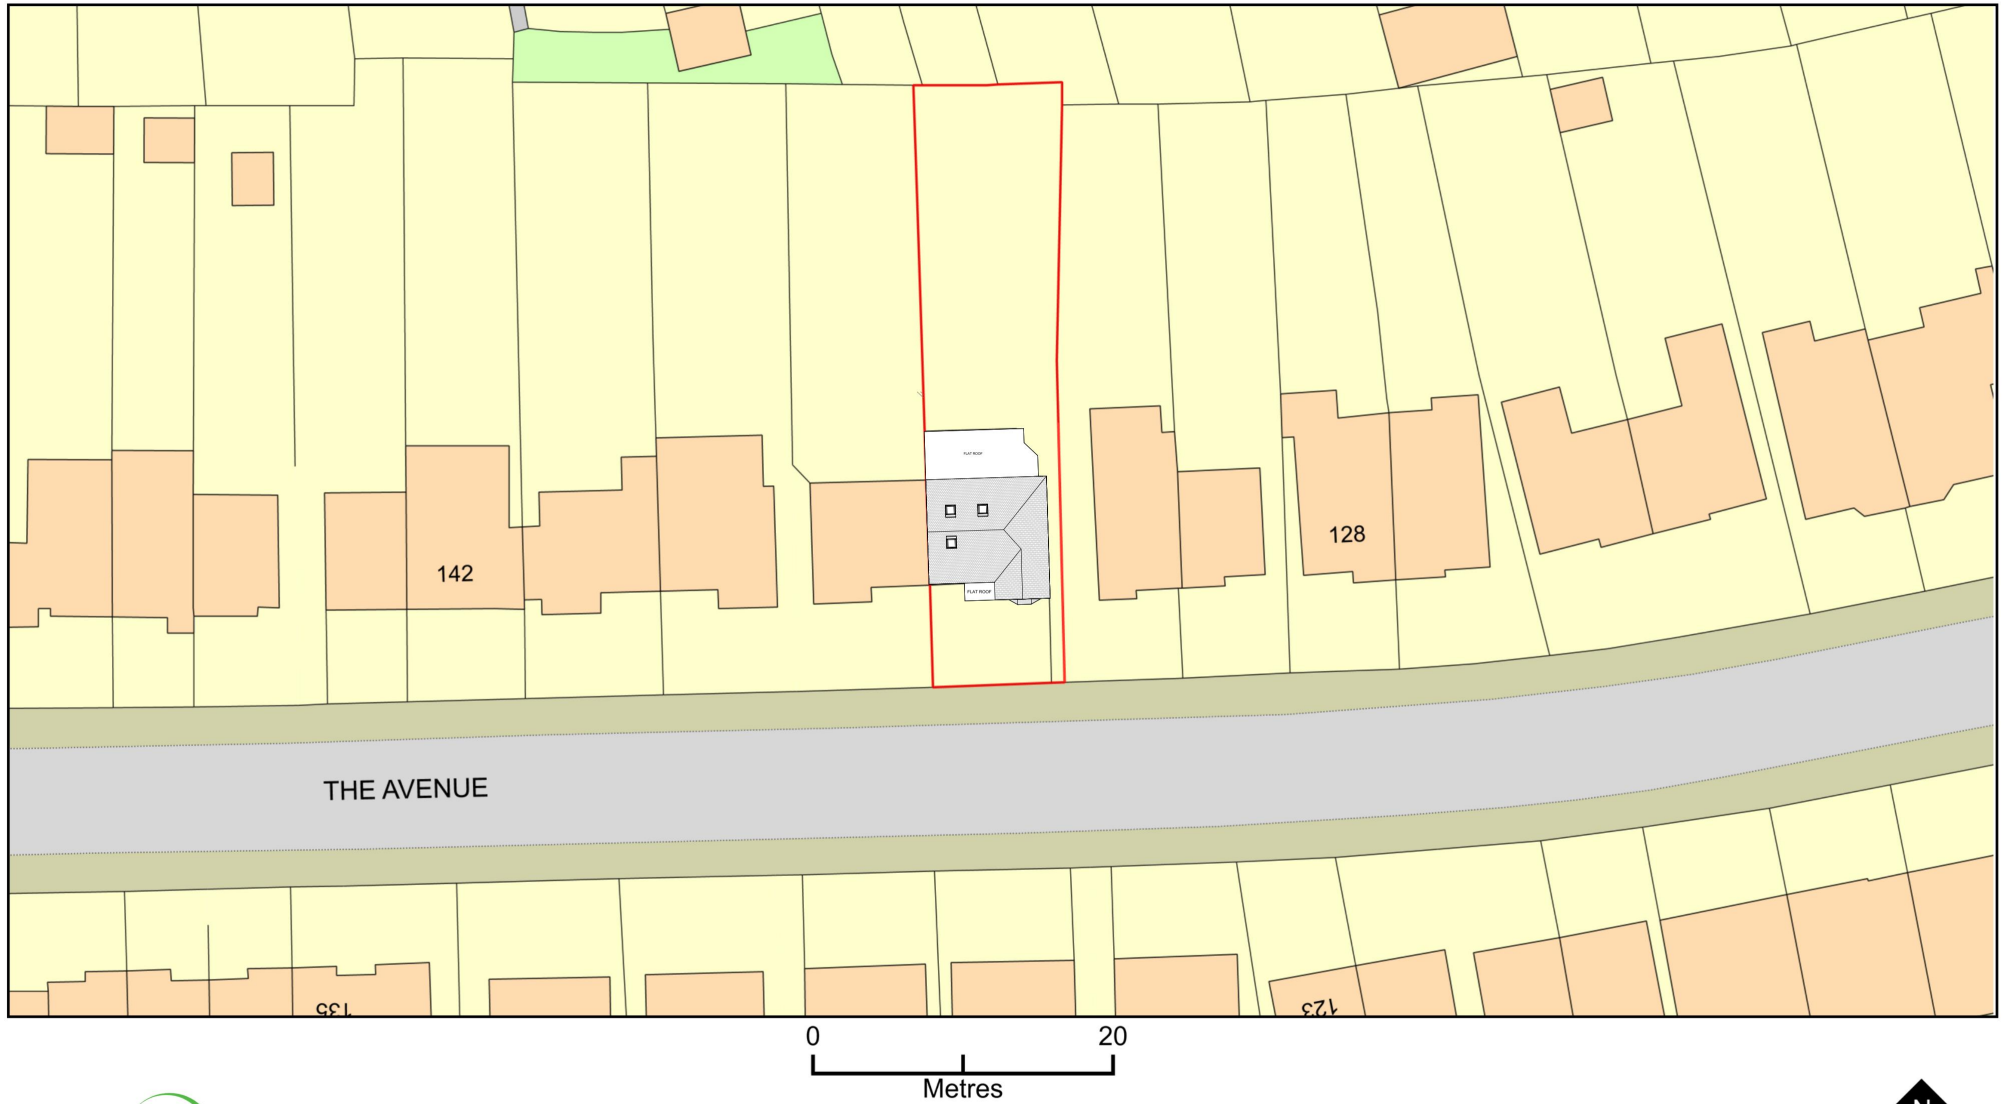

Plan Produced for: Adkins Consultants

Date Produced: 14 May 2024


Plan Reference Number: TQRQM24135105916487

Scale: 1:500 @ A4

© Crown copyright and database rights 2023 OS 100042766



134 The Avenue, Hornchurch

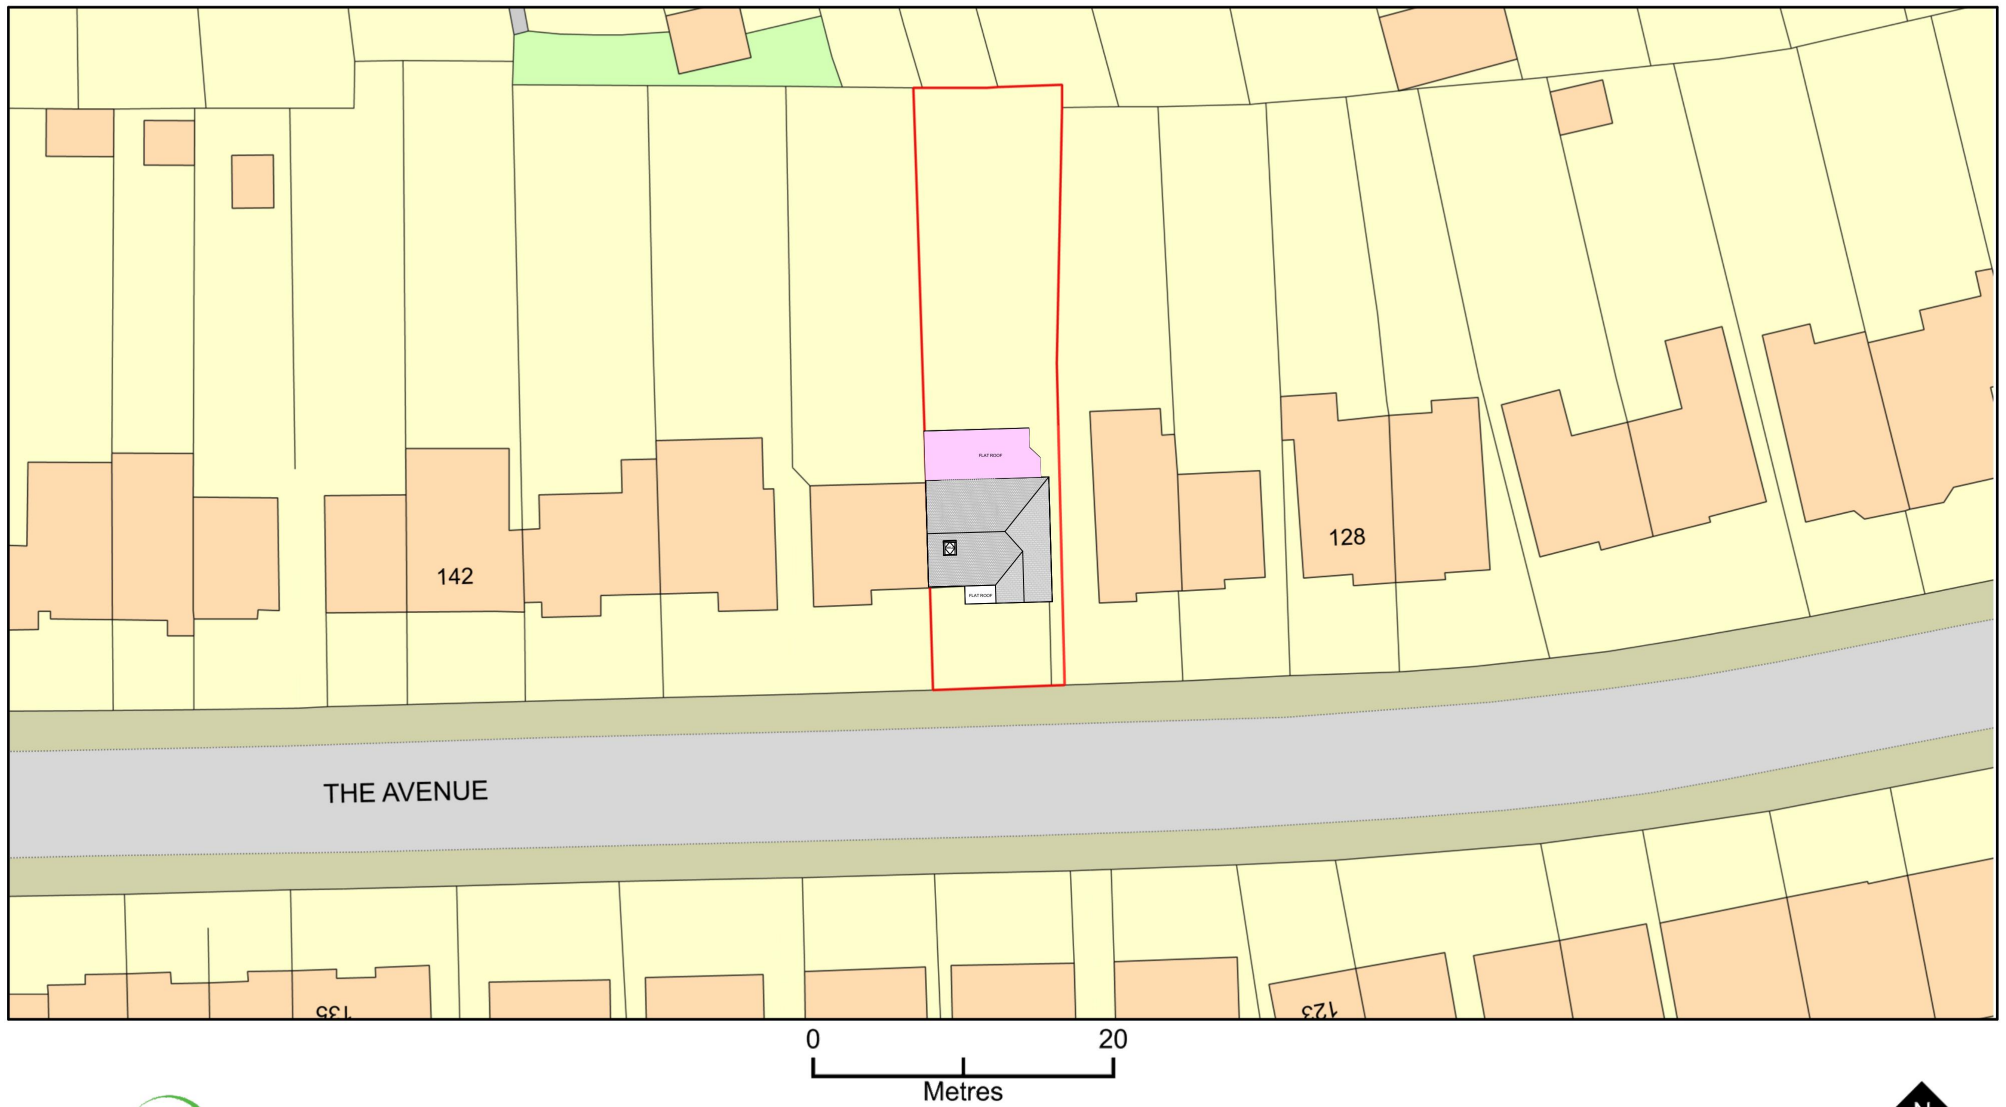





Plan Produced for: Adkins Consultants

Date Produced: 14 May 2024

Plan Reference Number: TQRQM24135105916487

Scale: 1:500 @ A4

© Crown copyright and database rights 2023 OS 100042766

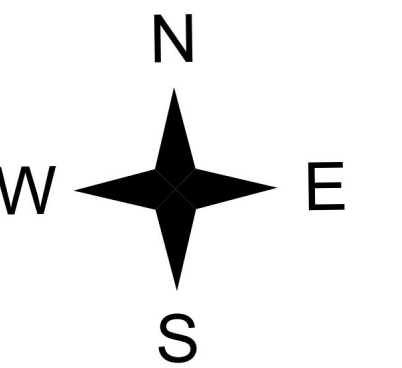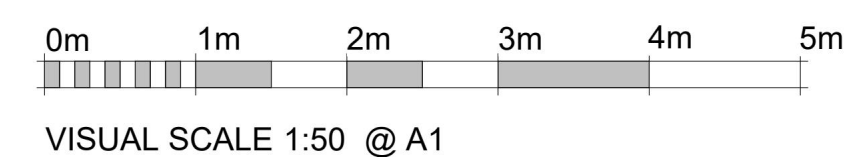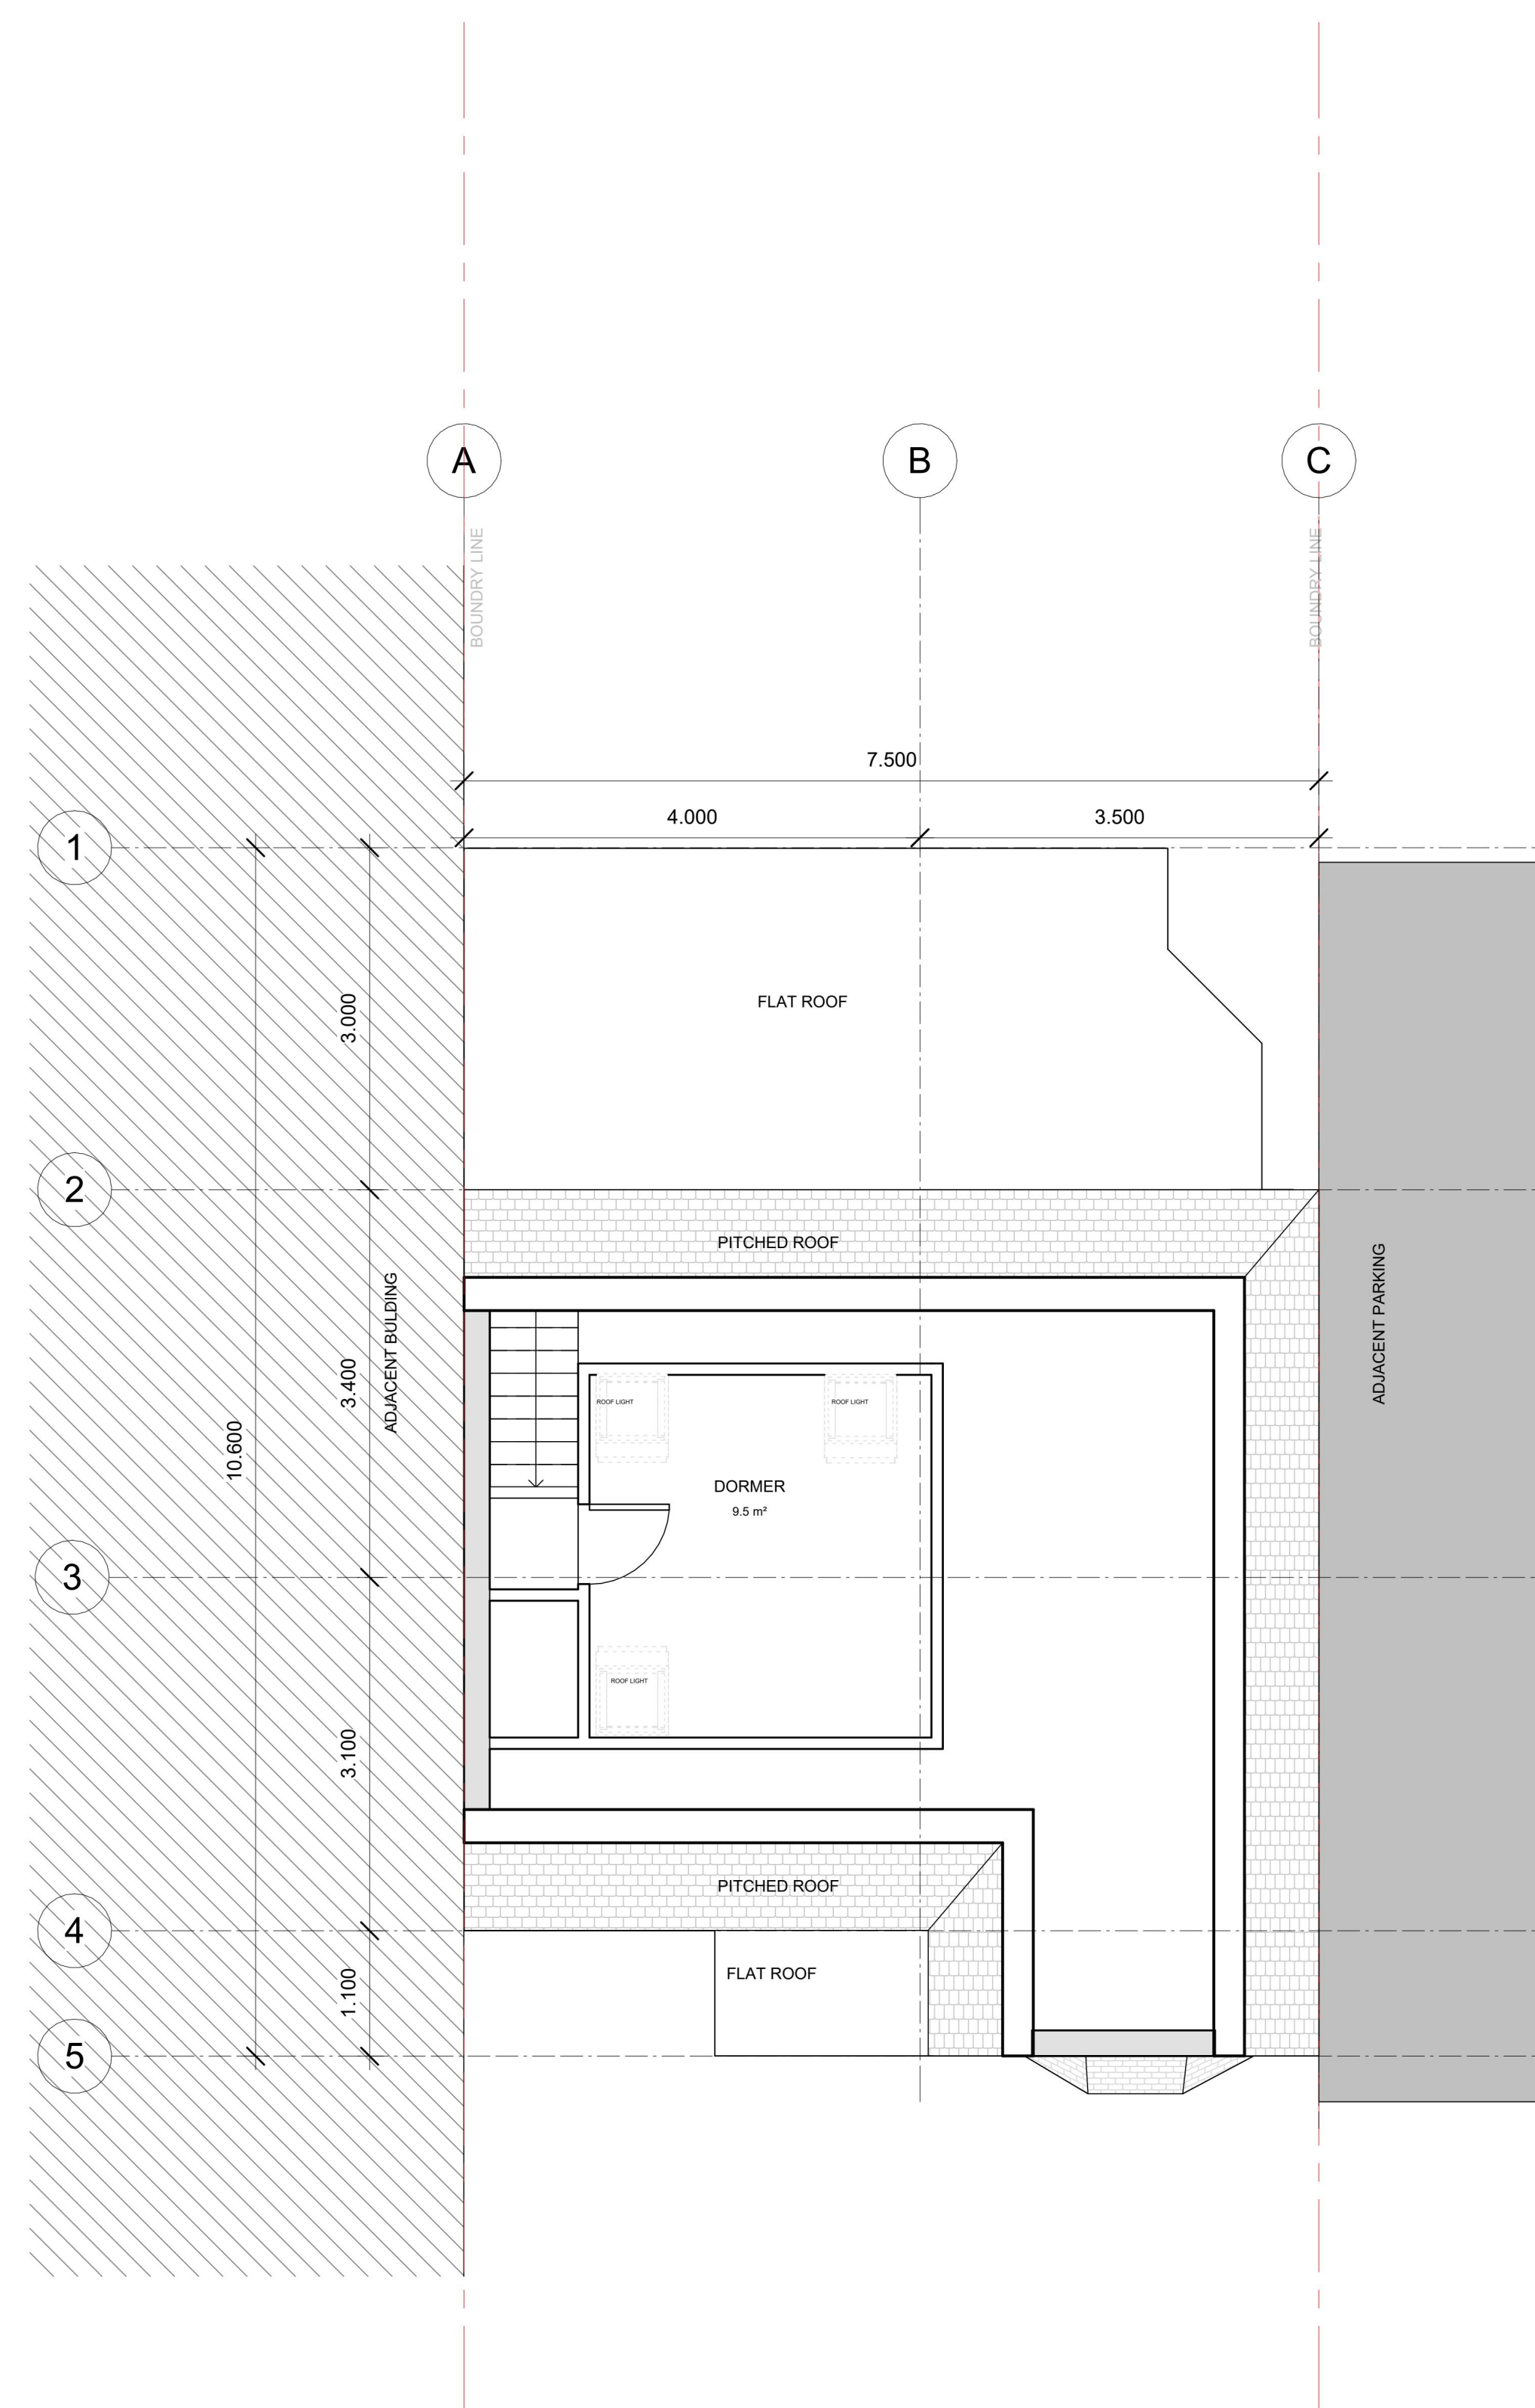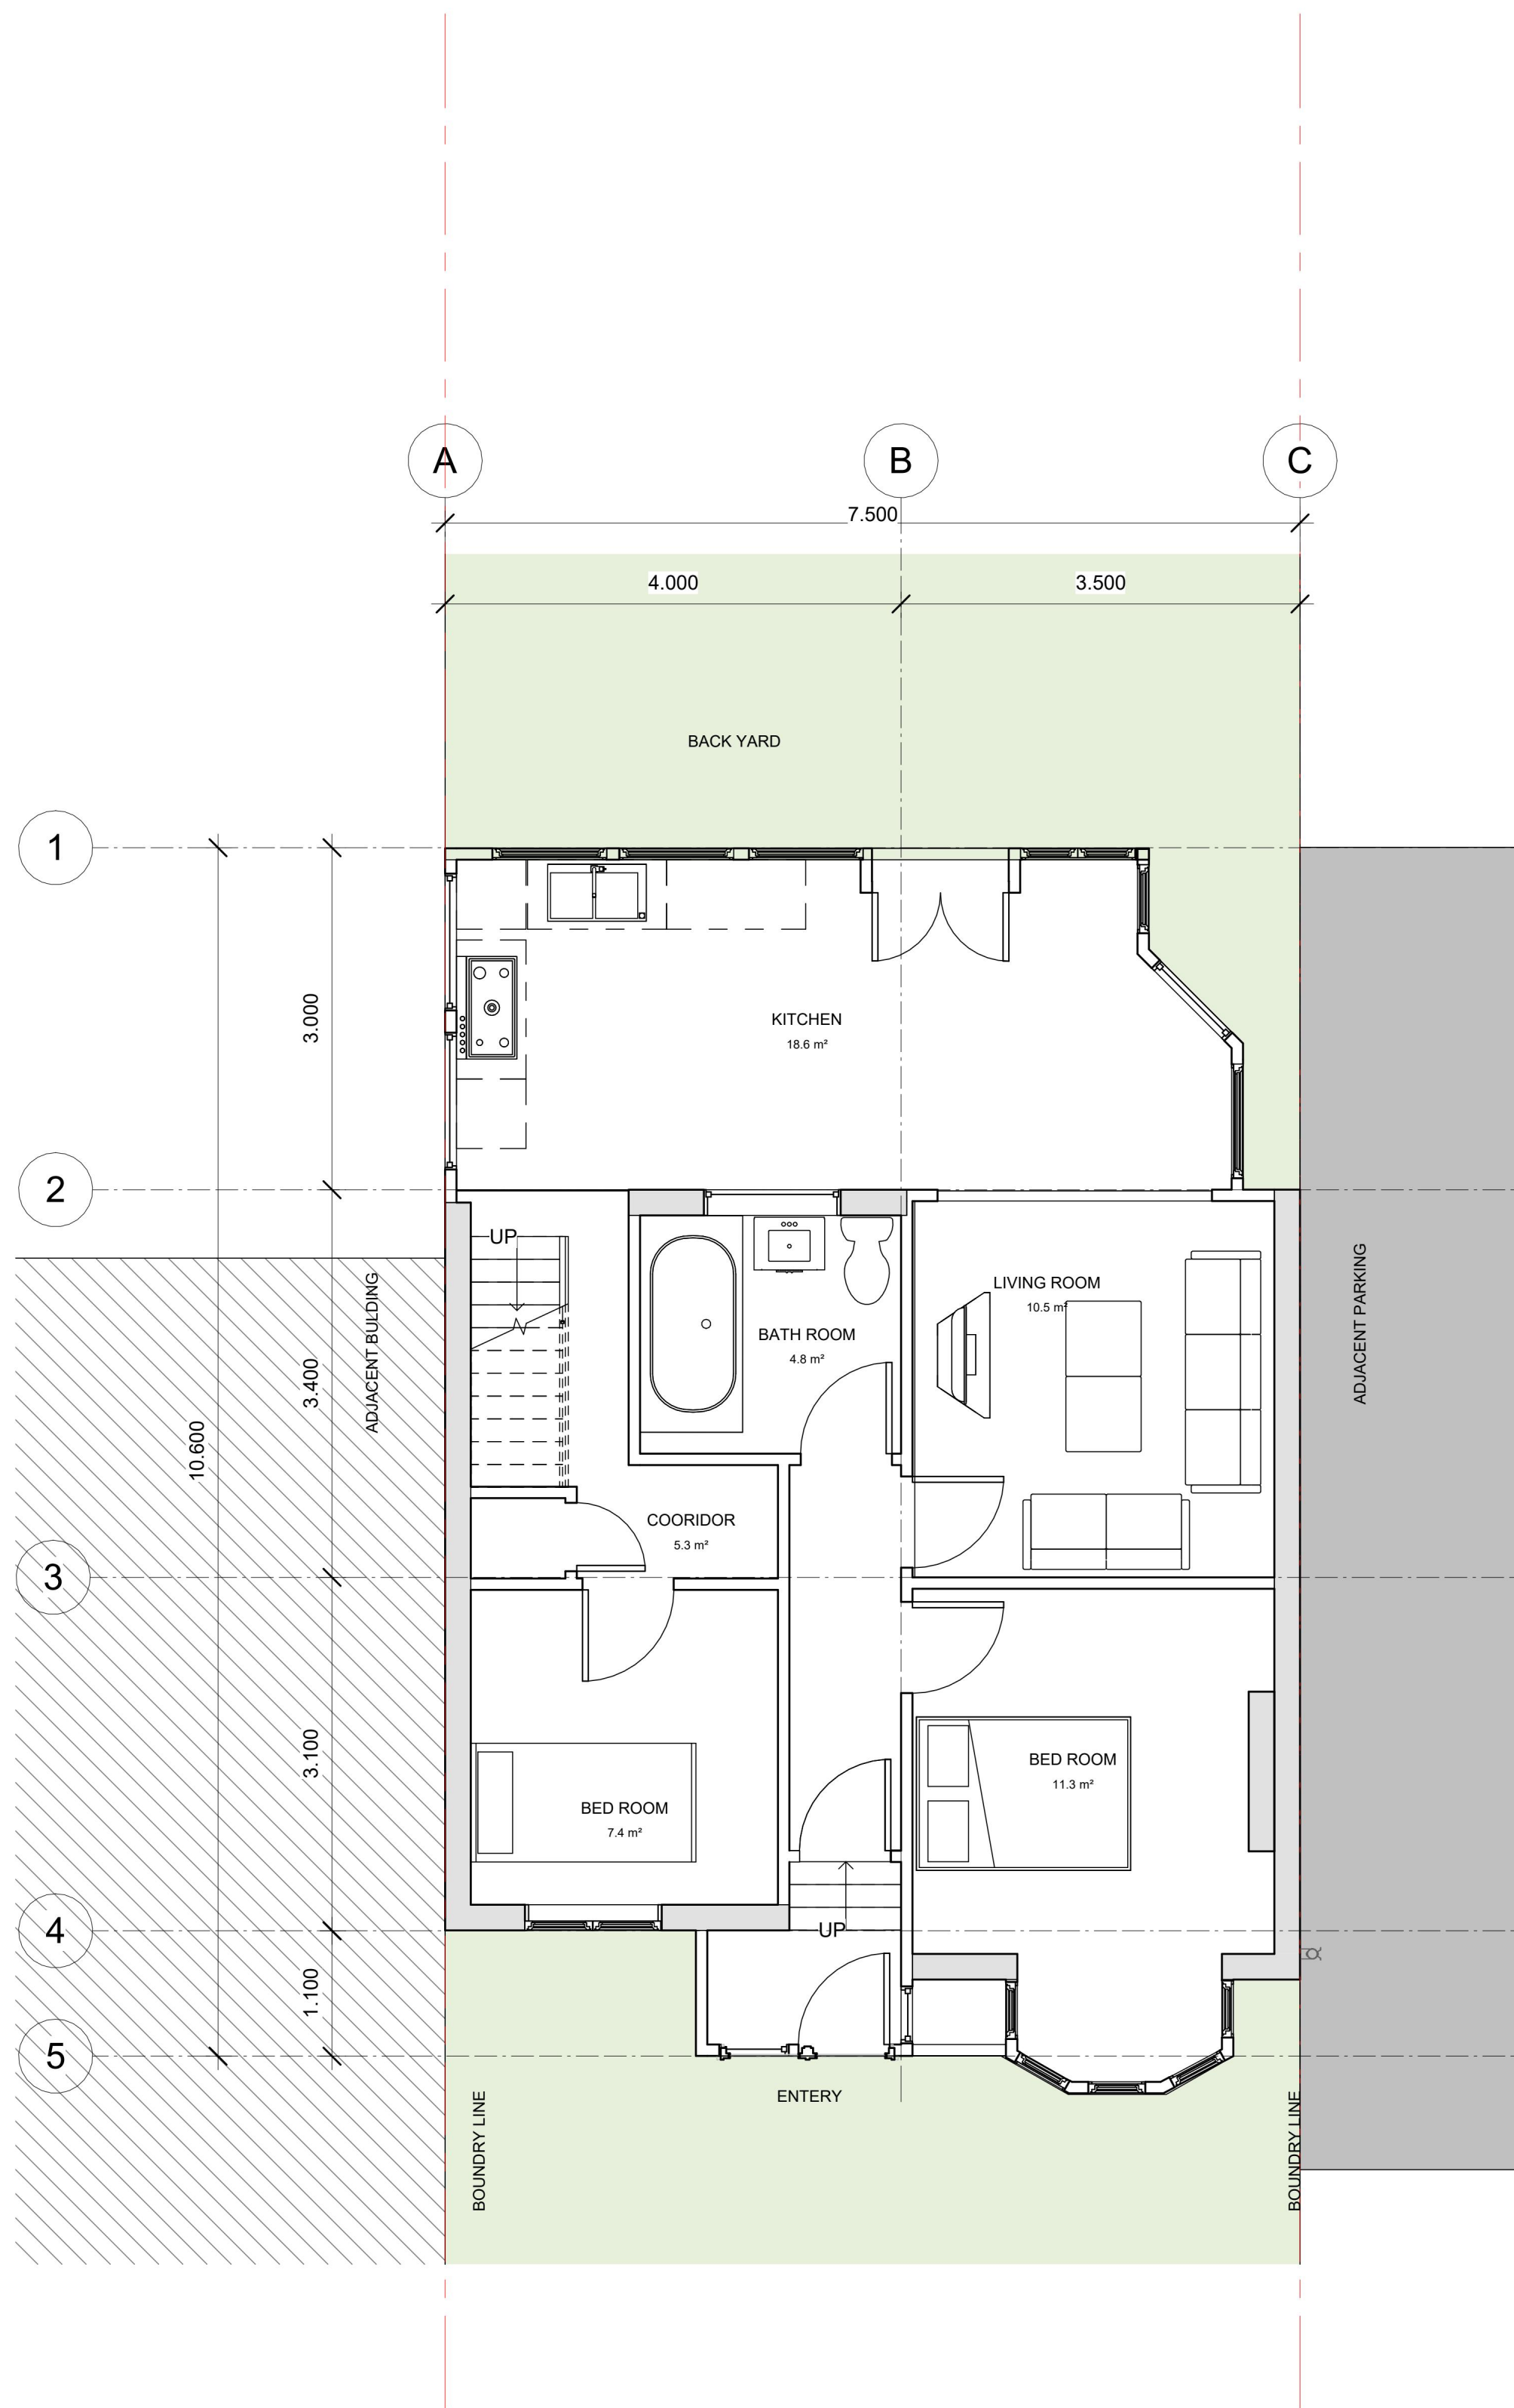

RevID	Issue ID	Issue Name	Issue Date	Issuer-Ints	Approved by
03		For Approval	12/07/2024		
02		For Approval	19/05/2024		
01		For Approval	18/05/2024		
00		For Approval	17/05/2024		

Scale 1 : 50	Issuing Office Kent	Project No.
-----------------	-------------------------------	-------------

Client Approval	
A - Approved	
B - Approved with Comments	
C - Do Not Use	

Status	Purpose of Issue FOR APPROVAL
--------	---

Originator
Adkins Consultants Ltd
130 Ashford Rd, Bearsted, Maidstone ME 14 4AF

Project

**134 The Avenue
Hornchurch**

GROUND FLOOR & ROOF-EXISTING

Client Michael Nangeolles


Drawing Number							
Project	originator	zone	level	type	role	number	rev
						AH-A1-SB-05	



Construction Risks	Maintenance/cleaning Risks	Demolition/adaptation Risks
In addition to the hazard/risks normally associated with the types of work detailed on this drawing take note of the above. It is assumed that all works on this drawing will be carried out by a competent contractor working, where appropriate, to an appropriate method statement.		
Safety Health and Environmental Information Box		

Notes

This document and its design content is copyright ©. It shall be read in conjunction with all other associated project information including models, specifications, schedules and related consultants documents. Do not scale from documents. All dimensions to be checked on site. Immediately report any discrepancies, errors or omissions on this document to the Originator. If in doubt ASK

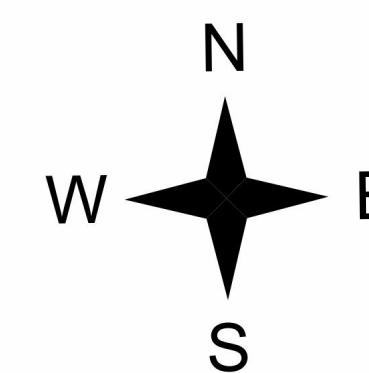

03		For Approval	12/07/2024		
02		For Approval	19/05/2024		
01		For Approval	18/05/2024		
00		For Approval	17/05/2024		
RevID	Issue ID	Issue Name	Issue Date	Issuer-Info	Approved

Scale 1 : 100	Issuing Office Kent	Project No.
------------------	-------------------------------	-------------

Client Approval	
	A - Approved
	B - Approved with Comments
	C - Do Not Use

Status	Purpose of Issue FOR APPROVAL
--------	---


Adkins Consultants Ltd
0 Ashford Rd, Bearsted, Maidstone ME 14 4AF

**134 The Avenue
Hornchurch**



ELEVATIONS-EXISTING

Client	Michael Nangeolles
--------	--------------------

Drawing Number							
Project	originator	zone	level	type	role	number	rev
AH-A1-SB-06							

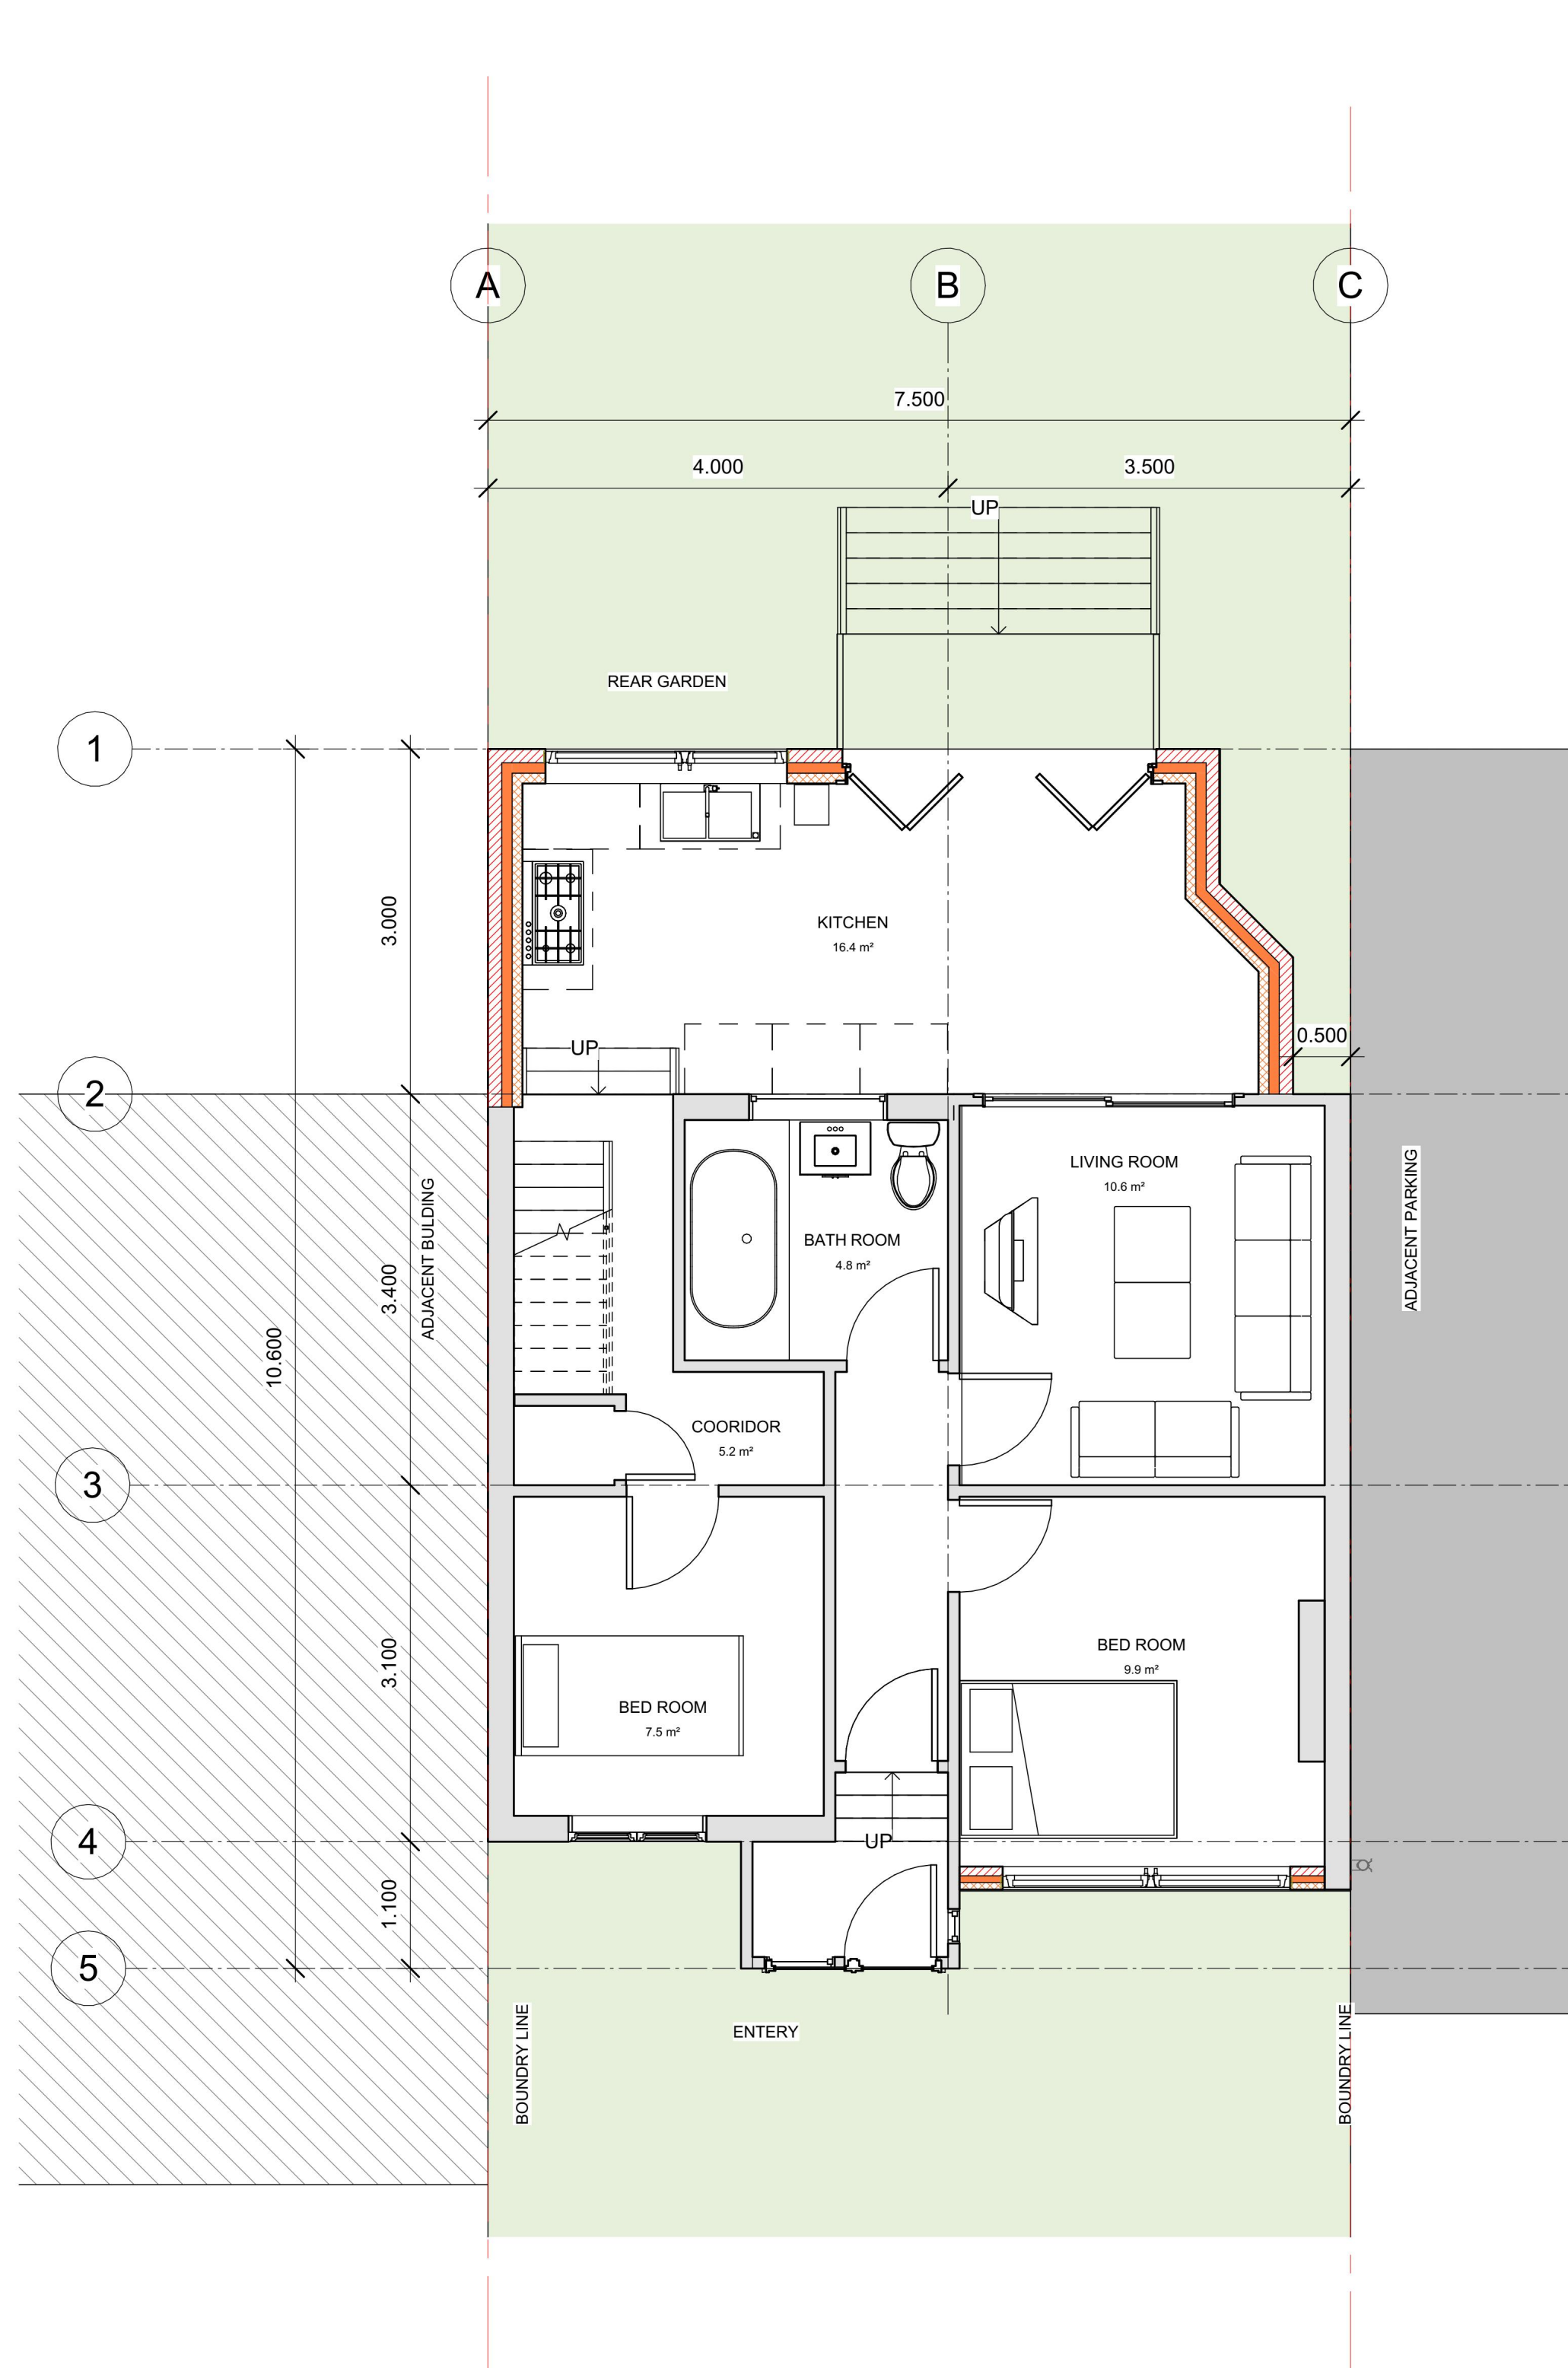


NOTE: ALL PROPOSED EXTERNAL MATERIALS WILL BE THE SAME AS EXISTING TO MATCH, EXCEPT OTHERWISE SPECIFIED

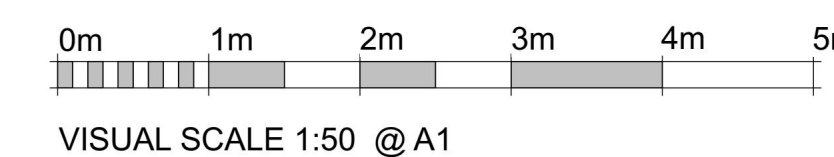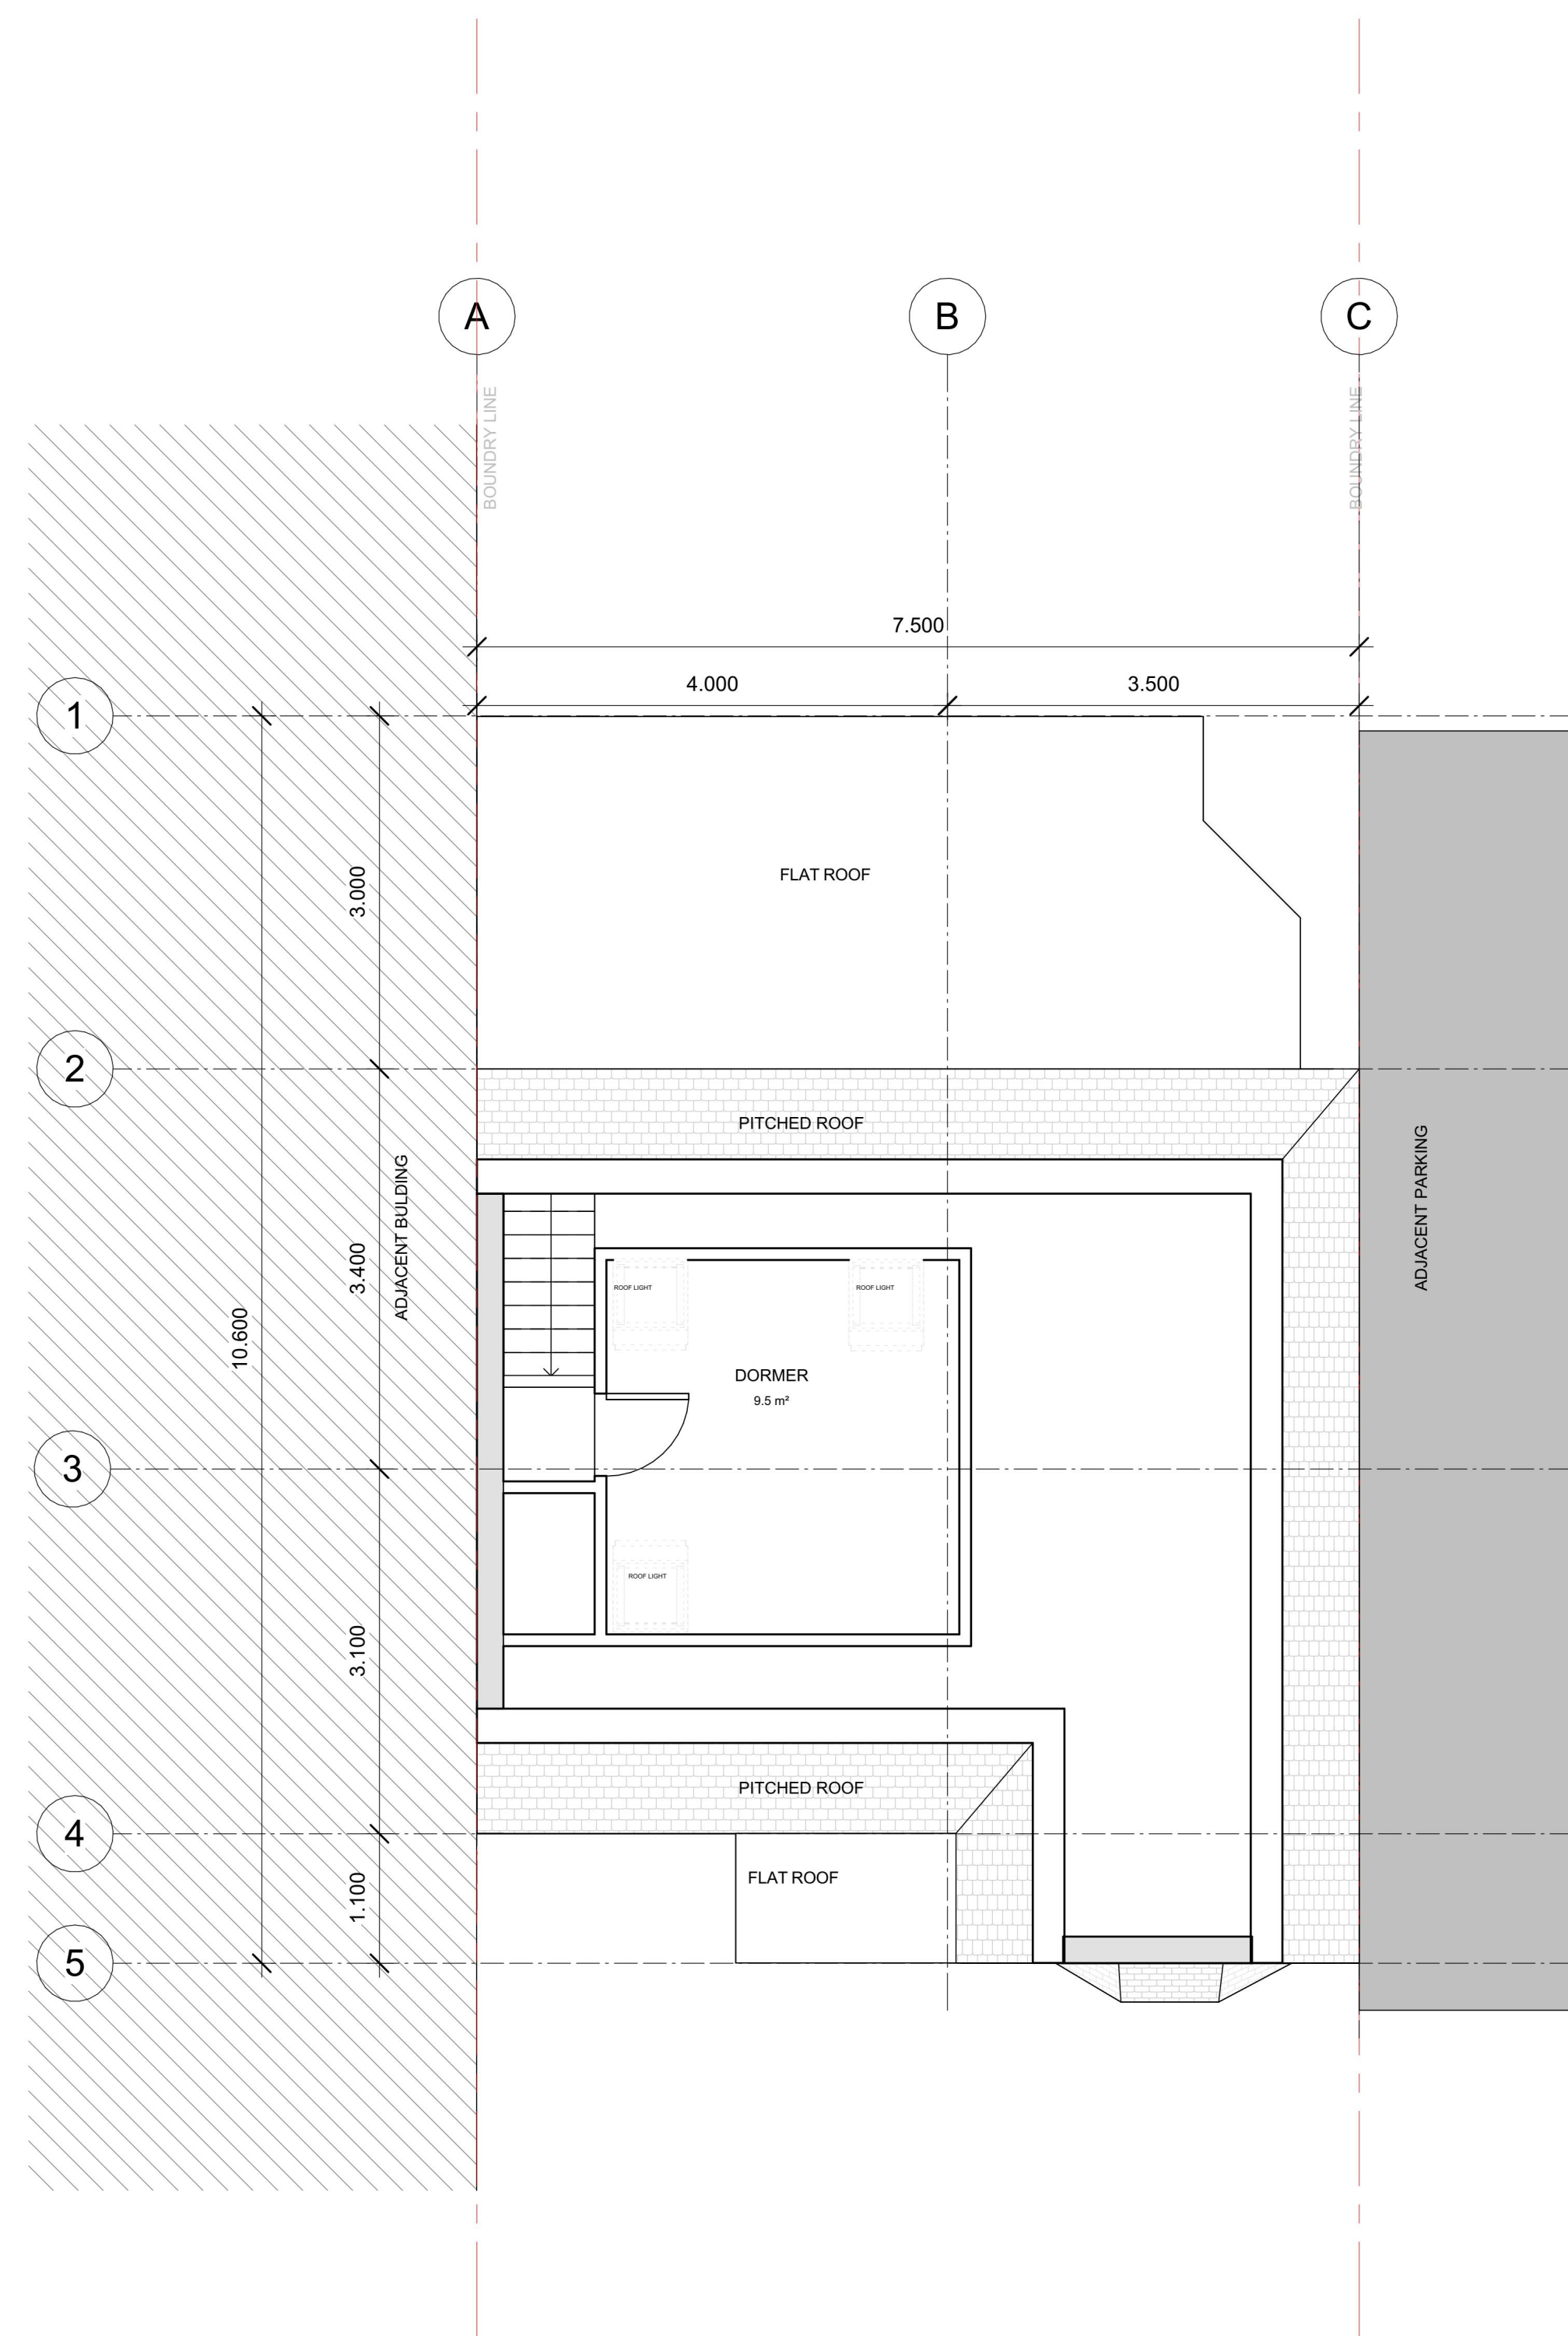

Construction Risks	Maintenance/clearing Risks	Demolition/adaptation Risks
In addition to the hazard/risks normally associated with the types of work detailed on this drawing take note of the above. It is assumed that all works on this drawing will be carried out by a competent contractor working, where appropriate, to an appropriate method statement. Safety Health and Environmental Information Box		

Notes

This document and its design content is copyright ©. It shall be read in conjunction with all other associated project information including models, specifications, schedules and related consultants documents. Do not scale from documents. All dimensions to be checked on site. Immediately report any discrepancies, errors or omissions on this document to the Originator. If in doubt ASK

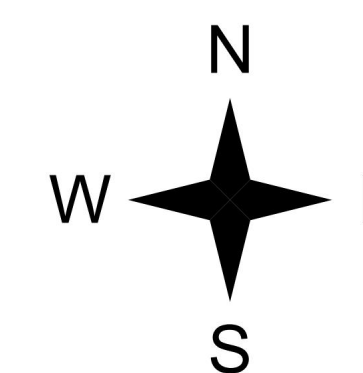

04		For Approval	11/07/2024		
03		For Approval	21/05/2024		
02		For Approval	19/05/2024		
01		For Approval	18/05/2024		
00		For Approval	17/05/2024		
RevID	Issue ID	Issue Name	Issue Date	Issuer-Info	Approved

Scale	Issuing Office	Project No.
1 : 50	Kent	

Client Approval	
☐	A - Approved
☐	B - Approved with Comments
☐	C - Do Not Use

Status	Purpose of Issue FOR APPROVAL
--------	---


Originator
Adkins Consultants Ltd
130 Ashford Rd, Bearsted, Maidstone ME 14 4AF

Project	134 The Avenue Hornchurch
---------	--------------------------------------


Layout Title
GROUND & FIRST FLOOR PLANS-PROPOSED

Client	Michael Nangeolles
--------	--------------------


Drawing Number							
Project	originator	zone	level	type	role	number	rev
AH-A1-SB-07							

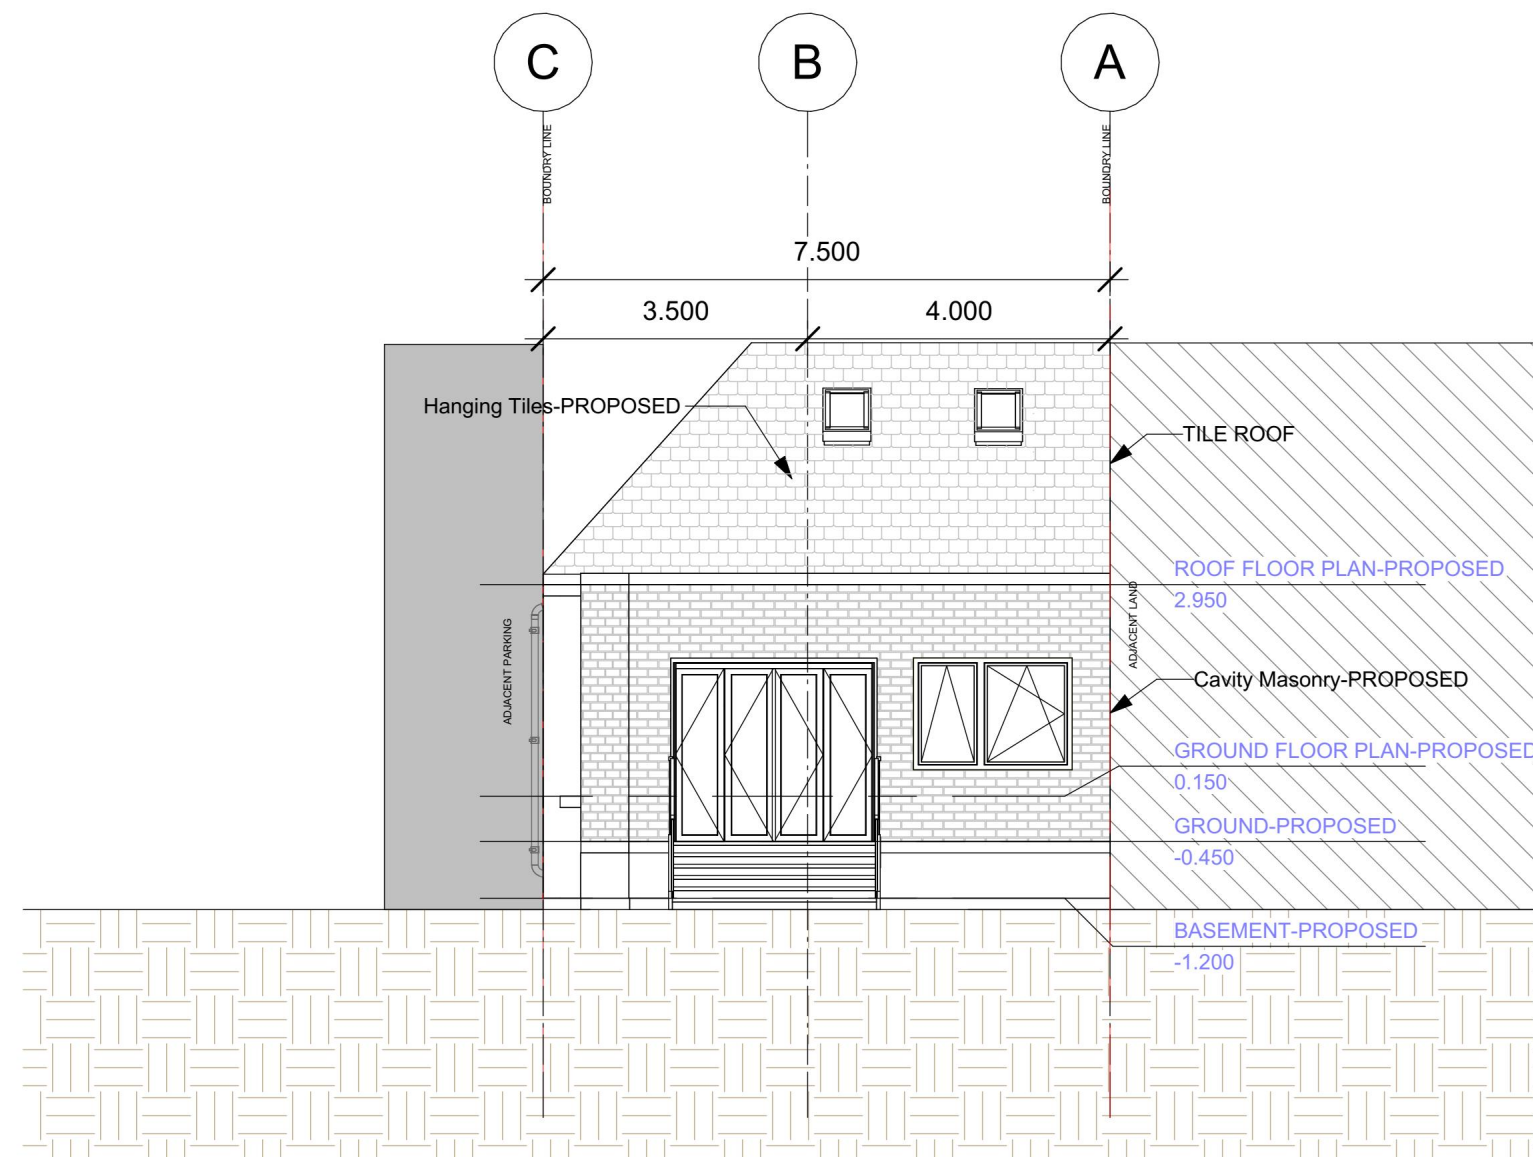


1 NORTH ELEVATION-PROPOSED
1 : 100

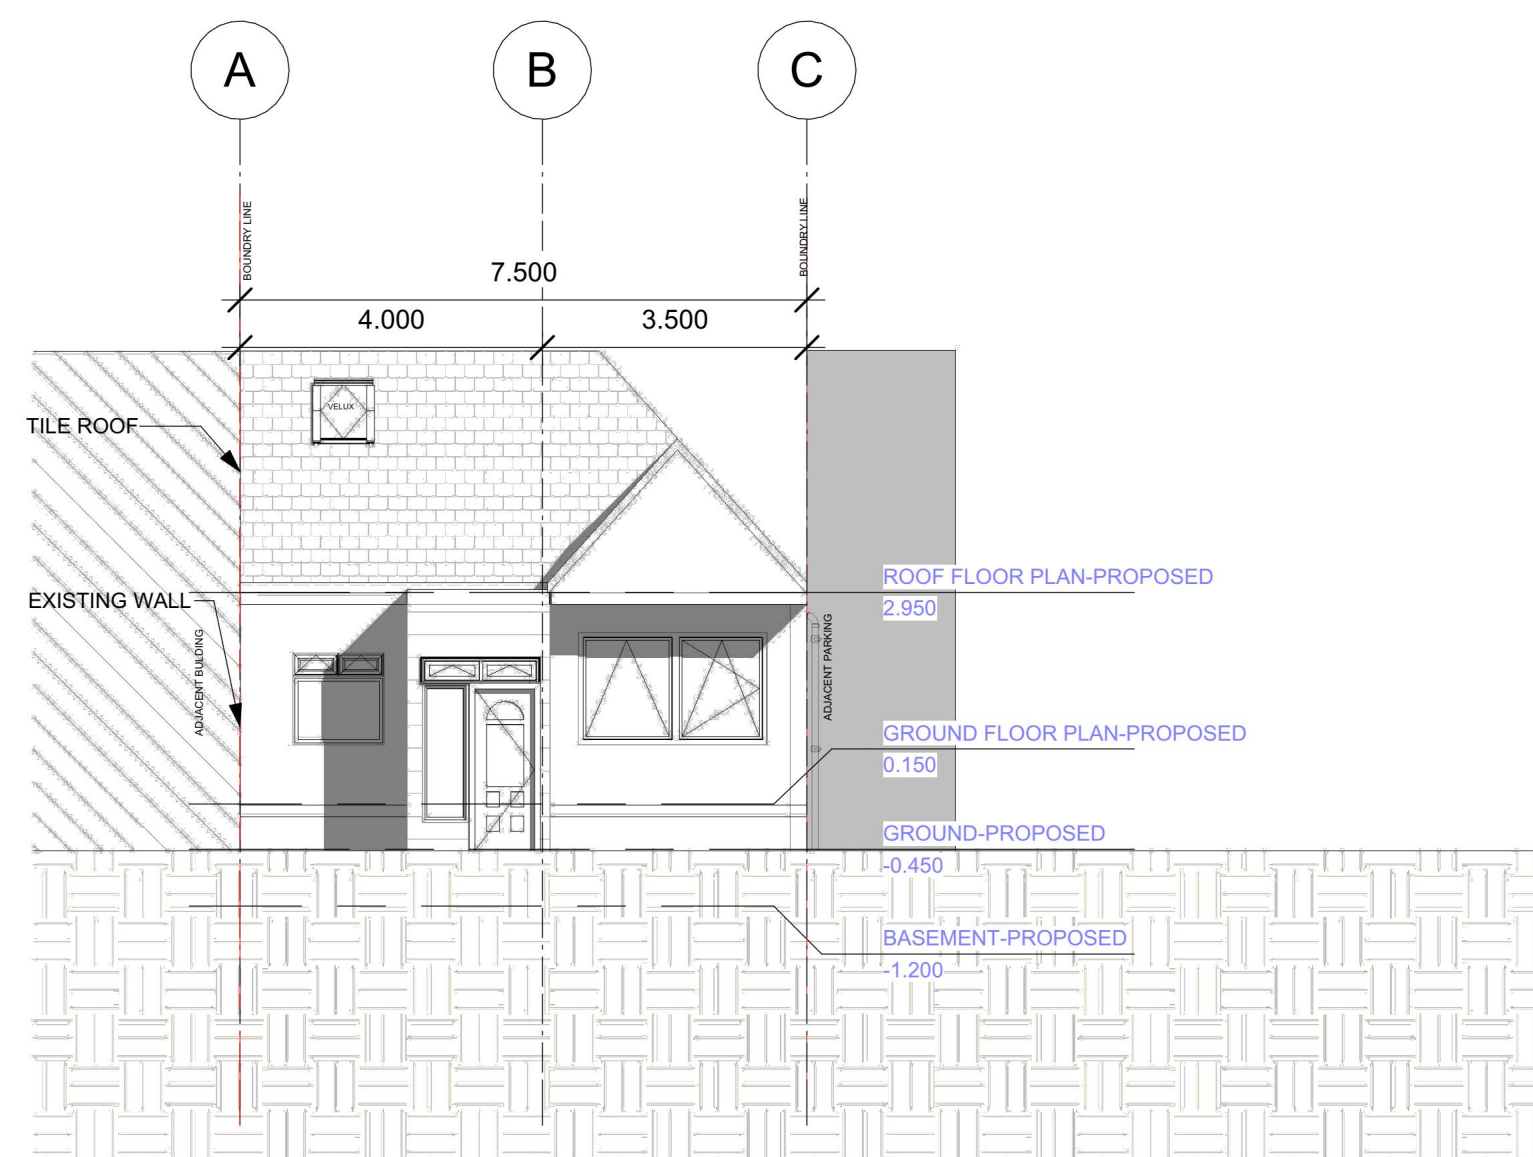

2 SOUTH ELEVATION-PROPOSED
1 : 100


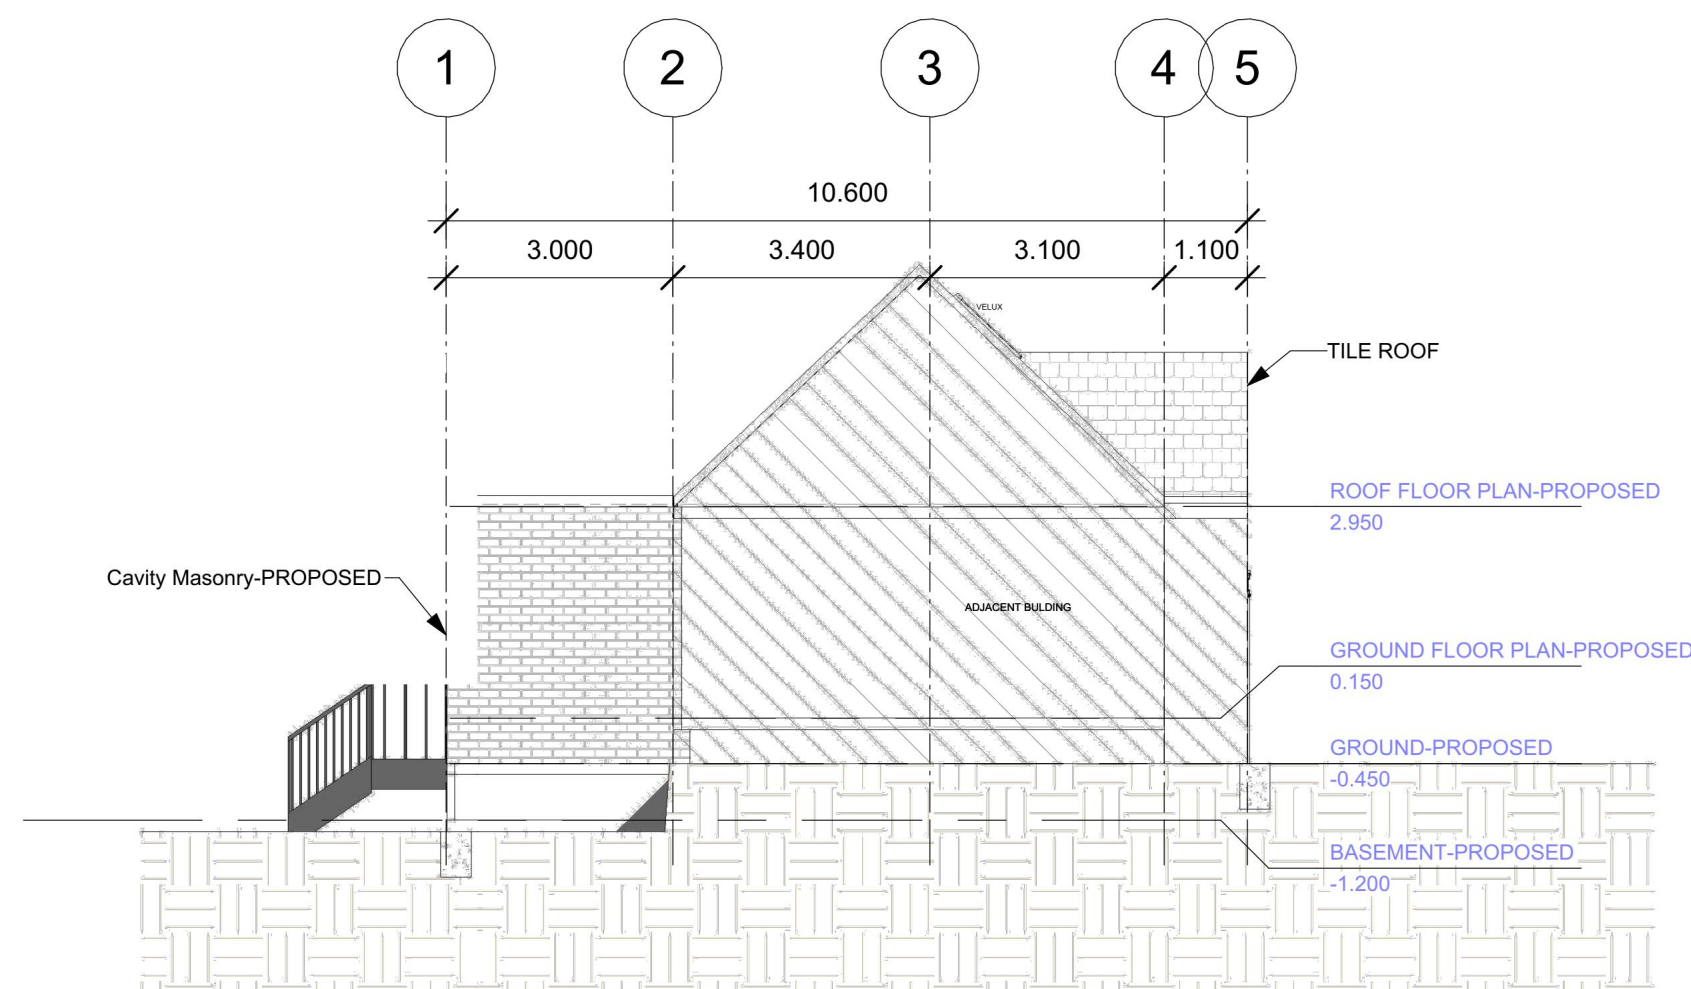


3 WEST ELEVATION-PROPOSED
1 : 100

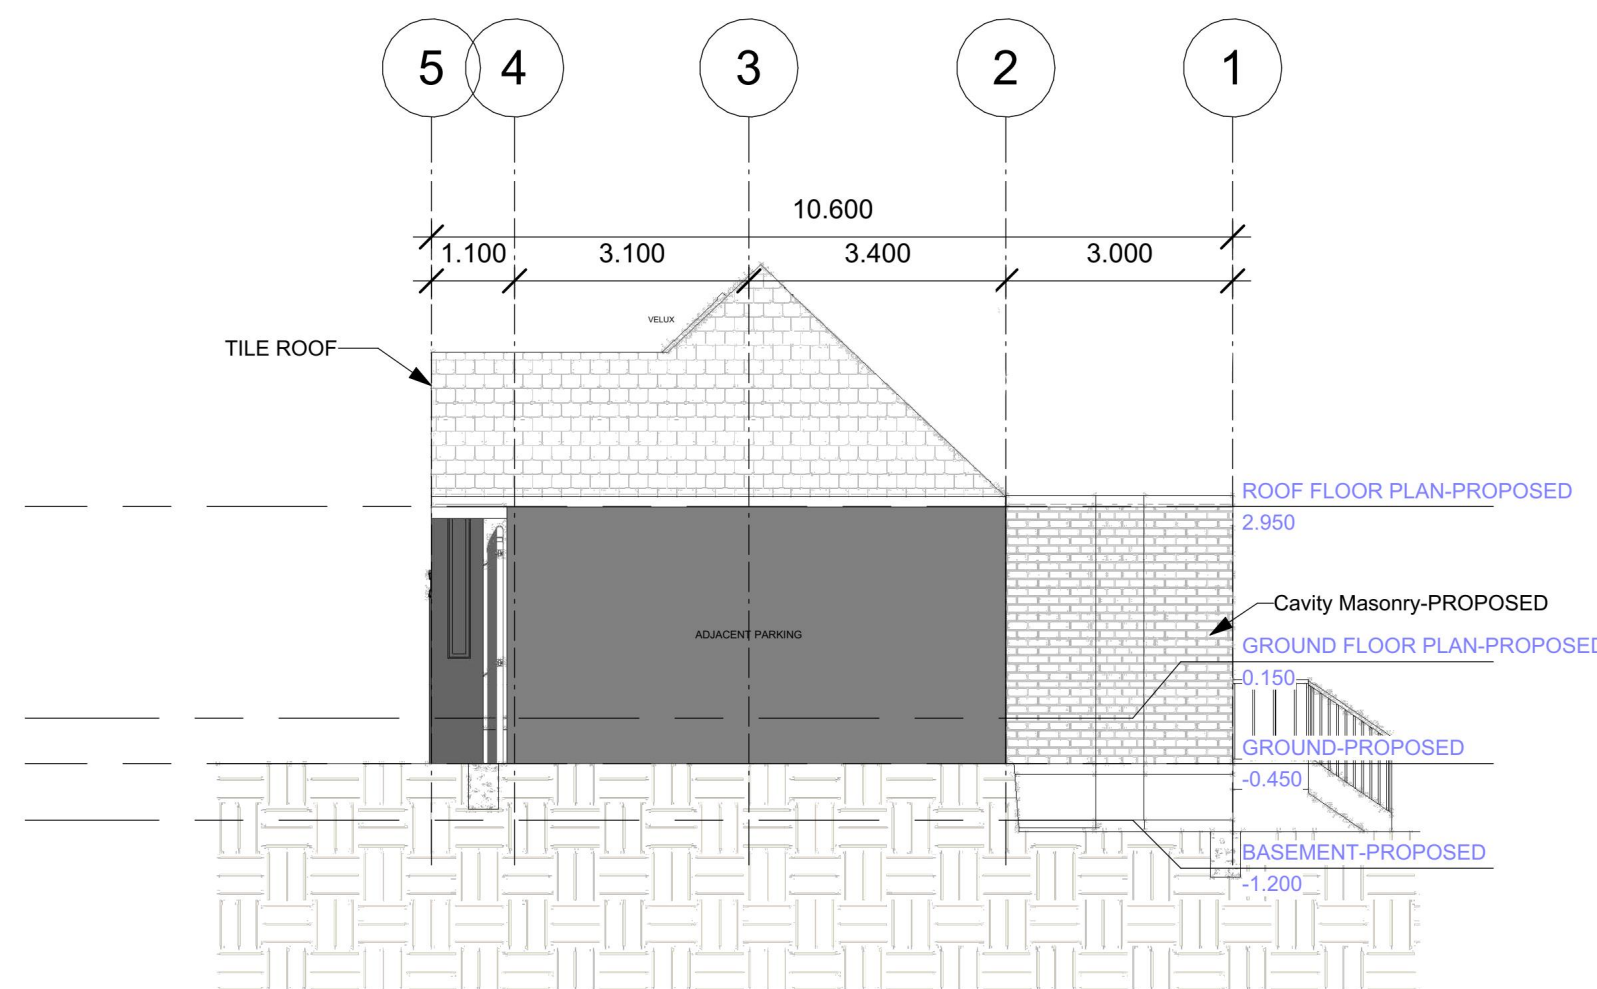

4 EAST ELEVATION-PROPOSED
1 : 100

NOTE: ALL PROPOSED EXTERNAL MATERIALS WILL BE THE SAME AS EXISTING TO MATCH, EXCEPT OTHERWISE SPECIFIED

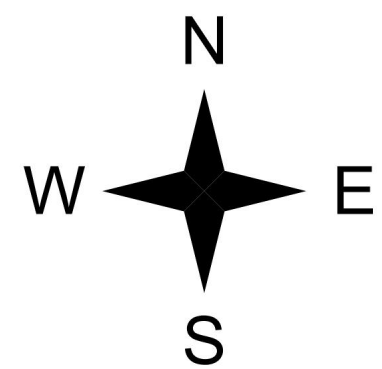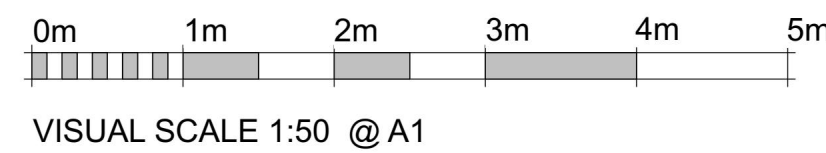

04		For Approval	11/07/2024		
03		For Approval	21/05/2024		
02		For Approval	19/05/2024		
01		For Approval	19/05/2024		
00		For Approval	17/05/2024		
RevID	Issue ID	Issue Name	Issue Date	Issue-Info	Approved by
Scale	Issuing Office			Project No.	
1 : 100	Kent				
Client Approval					
A - Approved					
B - Approved with Comments					
C - Do Not Use					
Status	Purpose of Issue				
	FOR APPROVAL				
Originator					
Adkins Consultants Ltd					
130 Ashford Rd, Bearsted, Maidstone ME 14 4AF					
Project					
134 The Avenue					
Hornchurch					
Layout Title					
ELEVATIONS-PROPOSED					
Client					
Michael Nangeolles					
Drawing Number					
Project	originator	zone	level	type	number
AH-A1-SB-08					rev