



EXISTING FLOOR PLAN

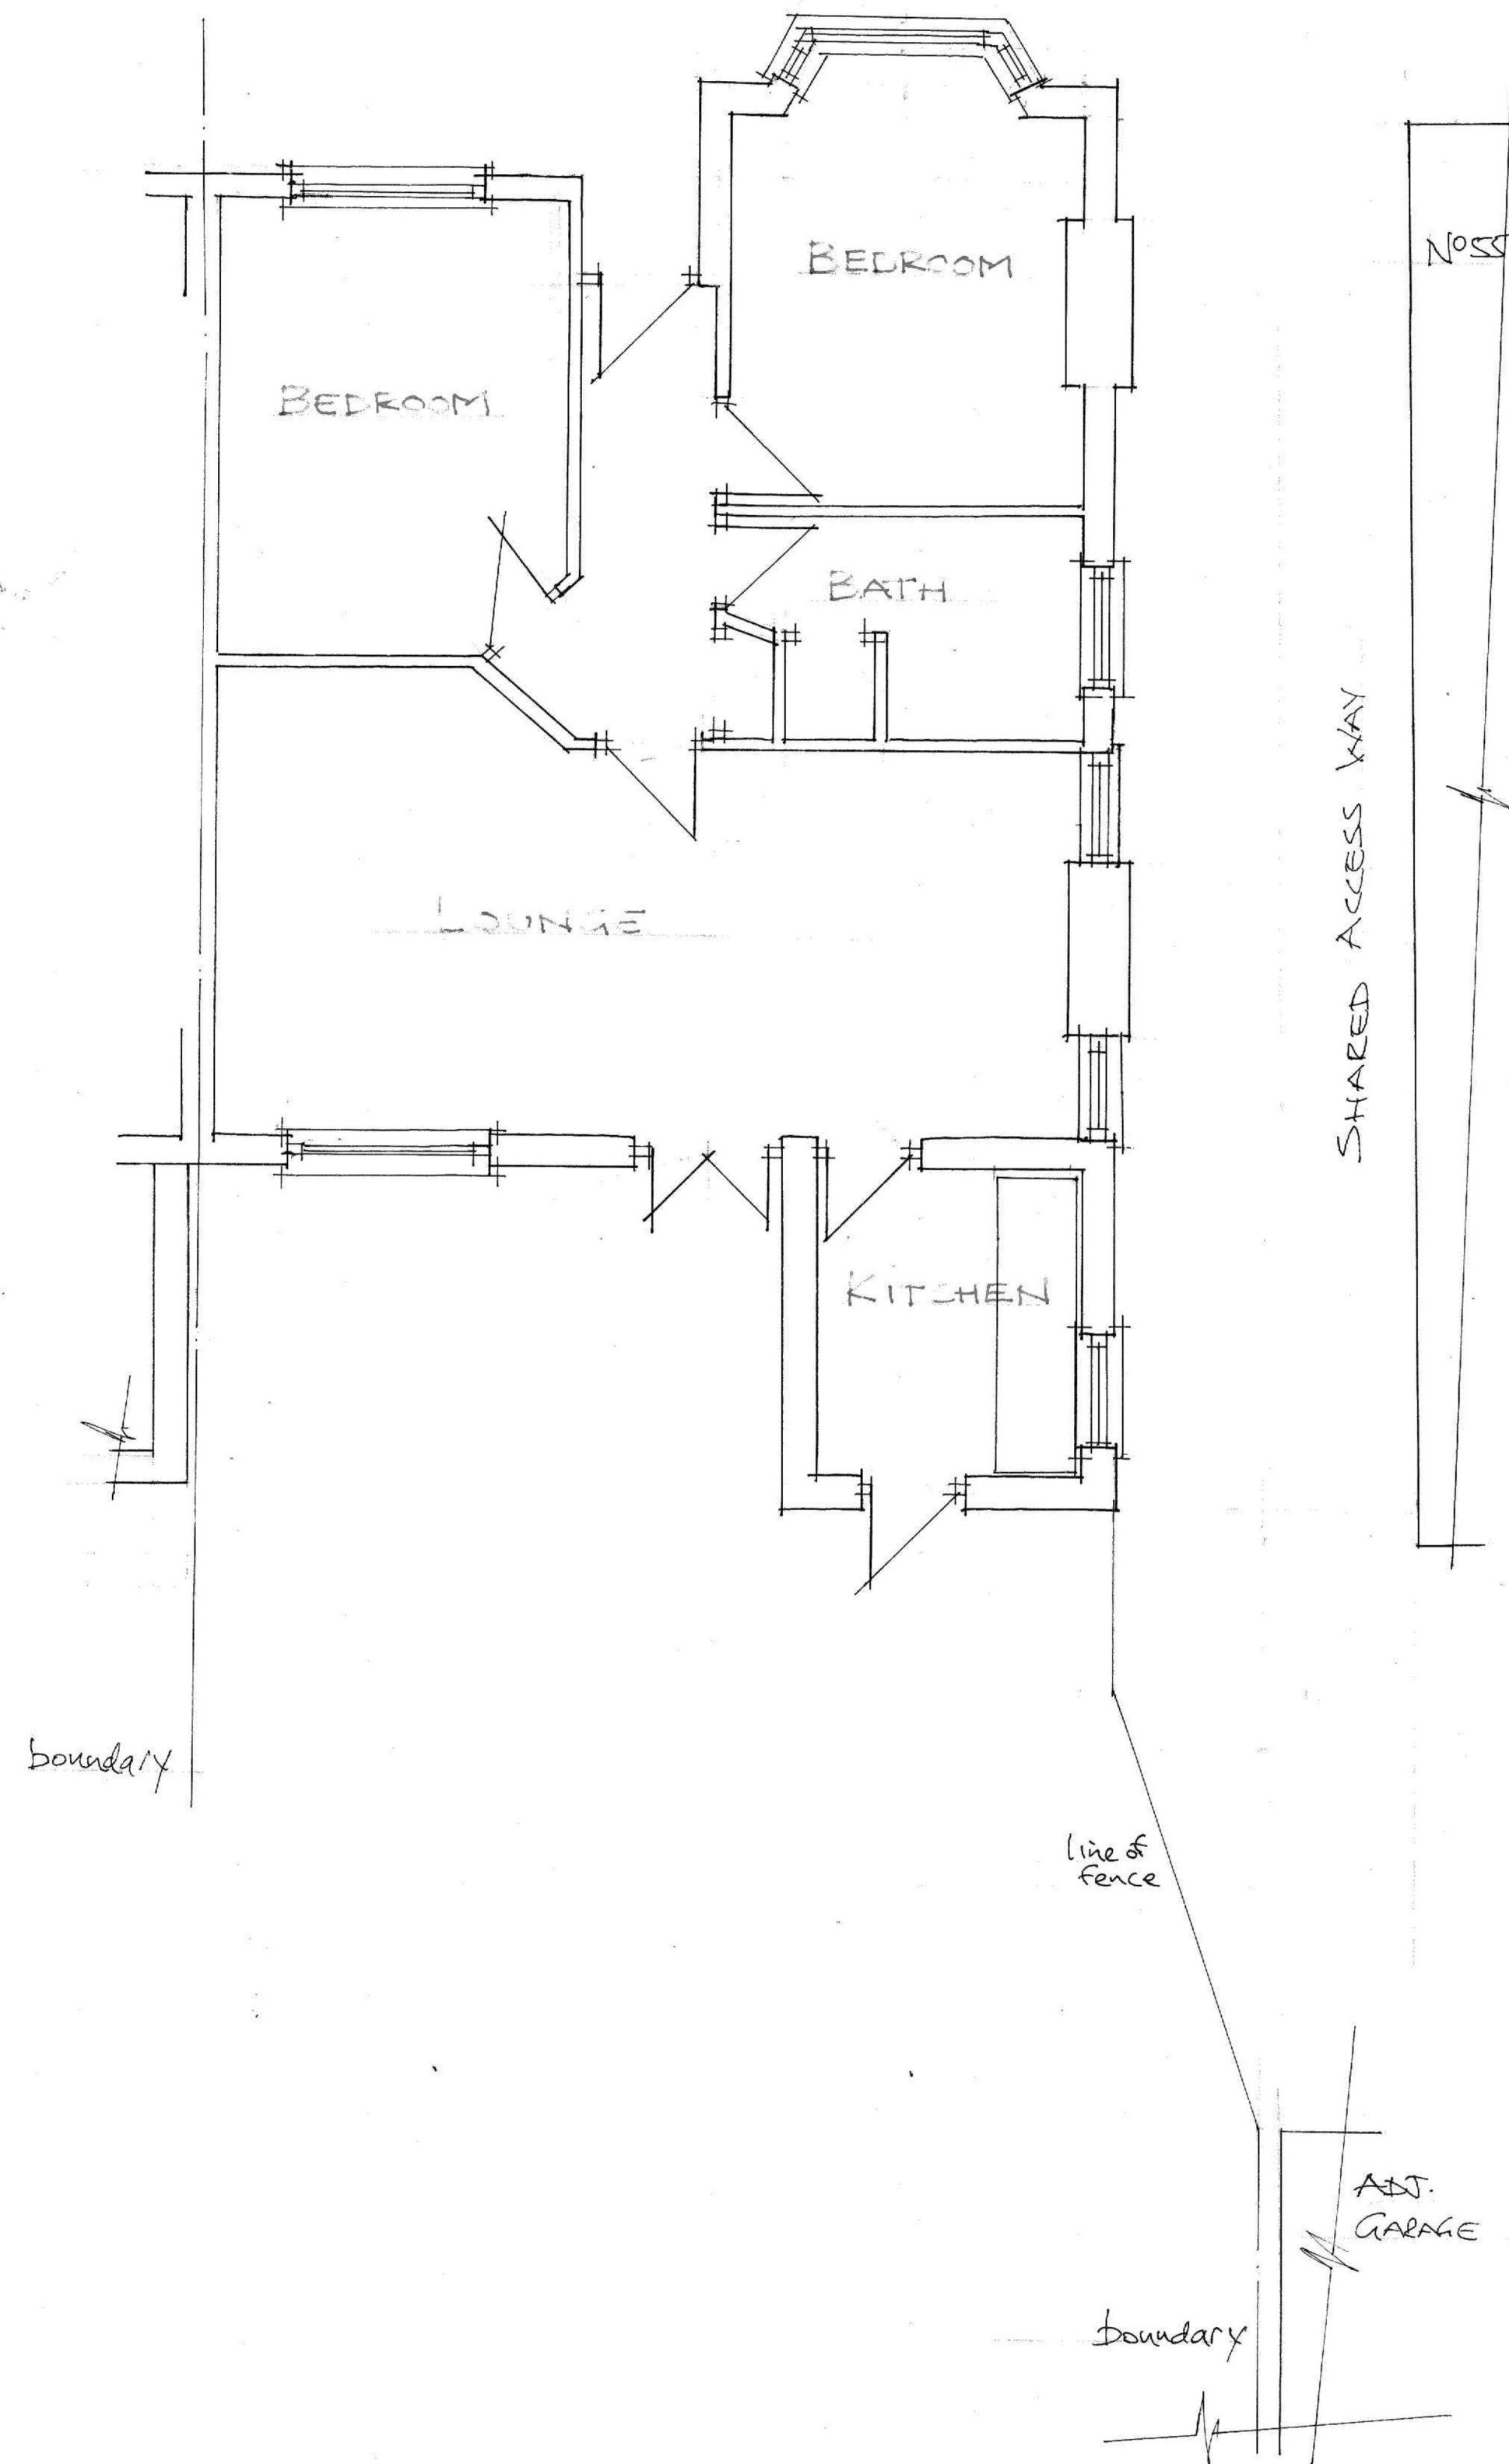


EXISTING REAR VIEW



EXISTING SIDE VIEW

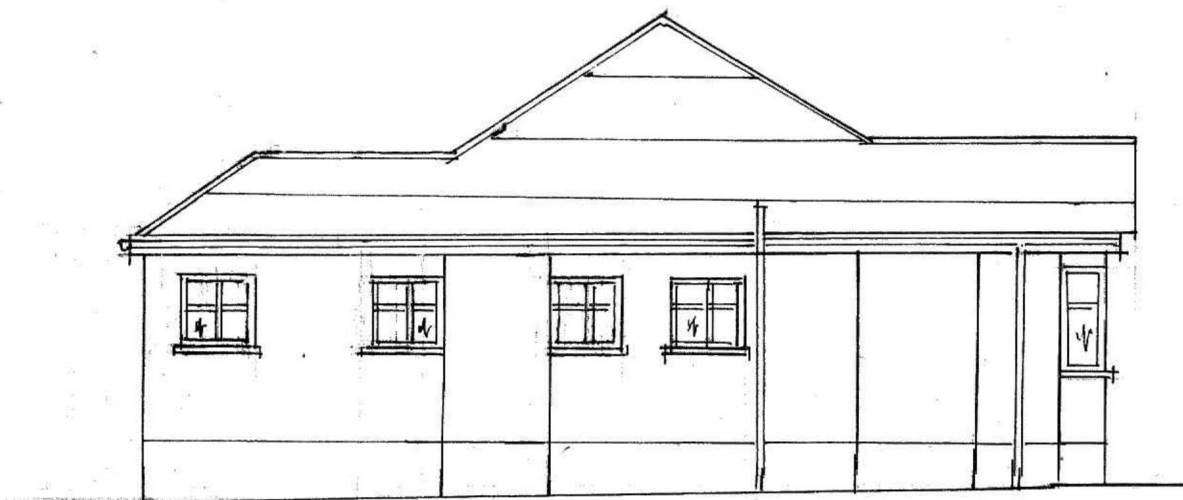

EXISTING PART SIDE VIEW

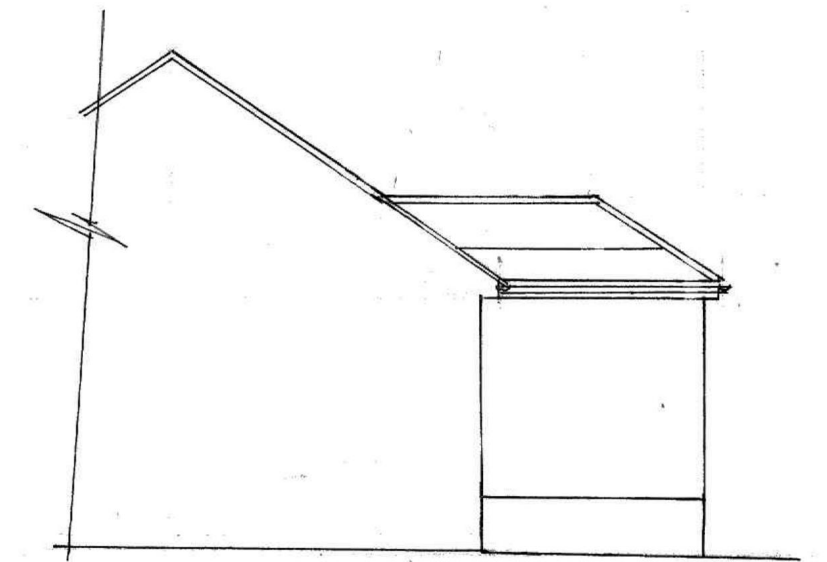

NOTES

ALL LEVELS AND DIMENSIONS TO BE CHECKED ON SITE BEFORE COMMENCEMENT OF WORKS.


REF	REVISION	DATE
FOR APPROVAL	ERECTION	
APPROVED	GEN ISSUE	

Address:
57, HASTON DRIVE,
HORNCHURCH


TITLE
EXISTING FLOOR PLAN
AND ELEVATIONS

DATE	DRAWN	CK'D
SCALE: 1:50, 1:100	DRG. No. 24/01	


PROPOSED FLOOR PLAN

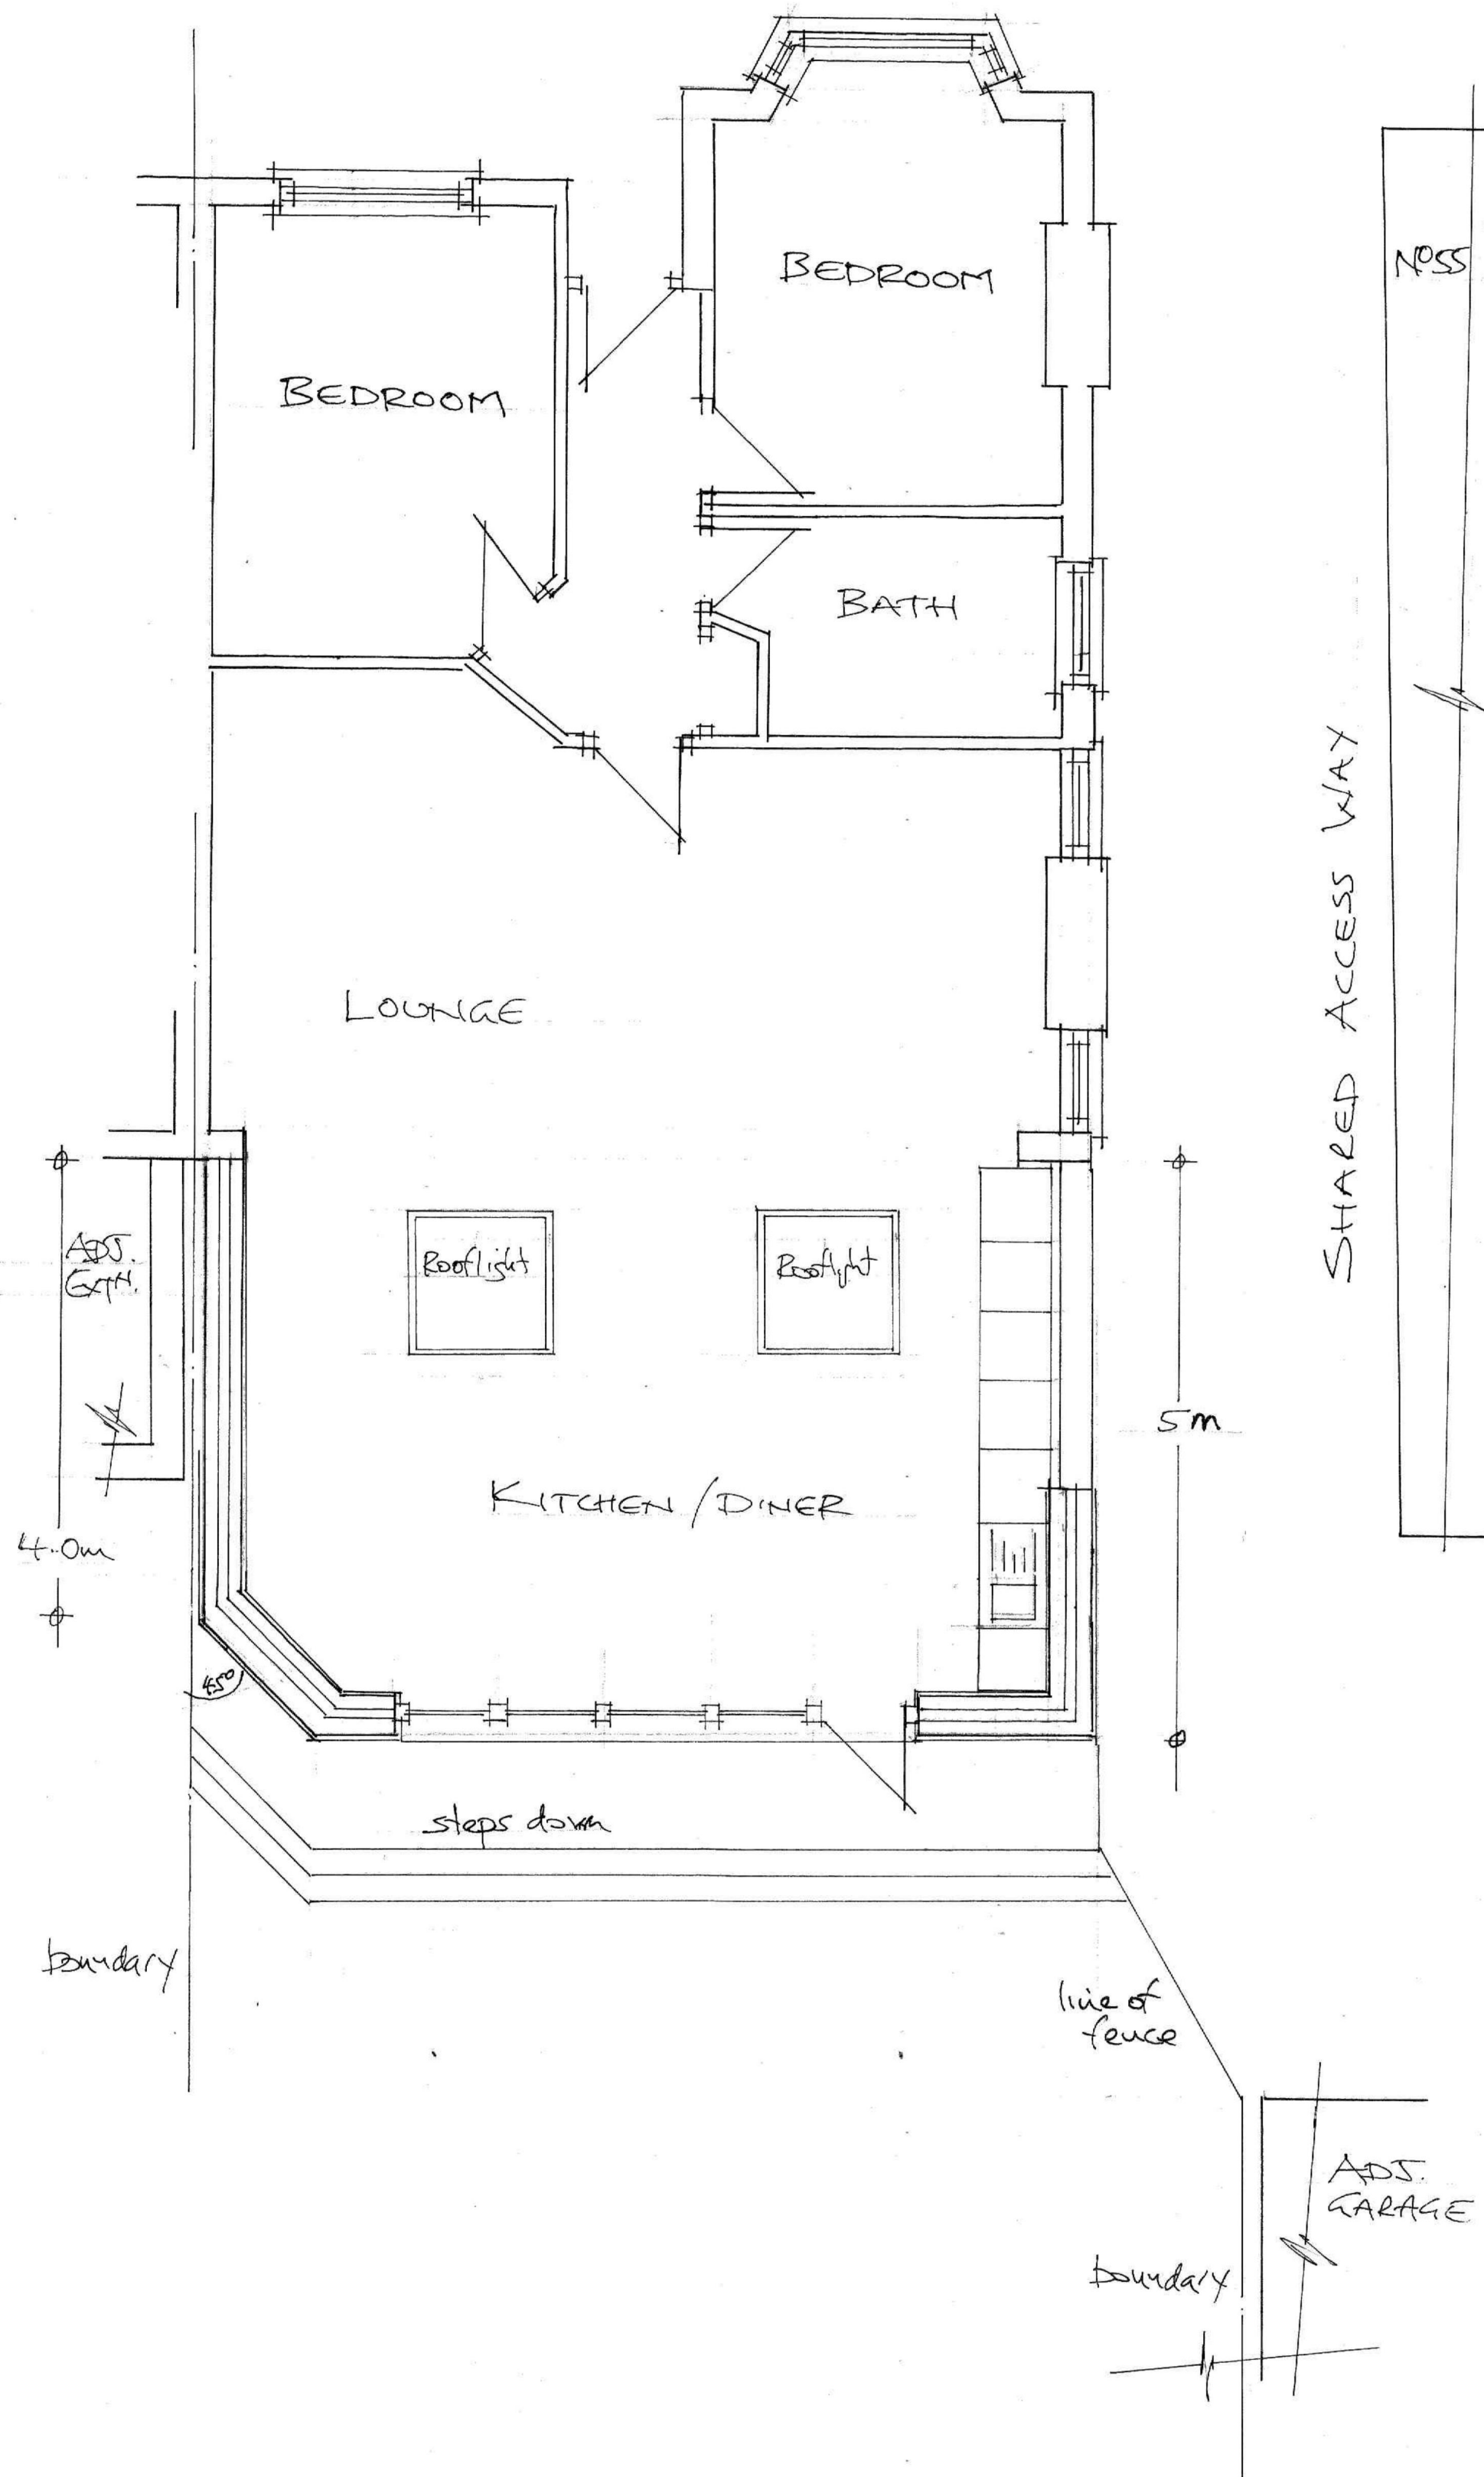


PROPOSED REAR VIEW

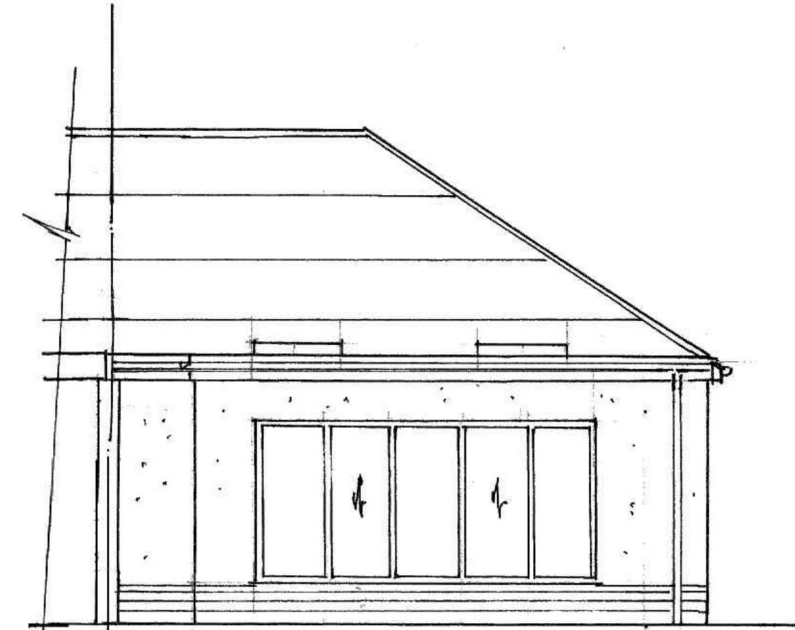

PROPOSED SIDE VIEW

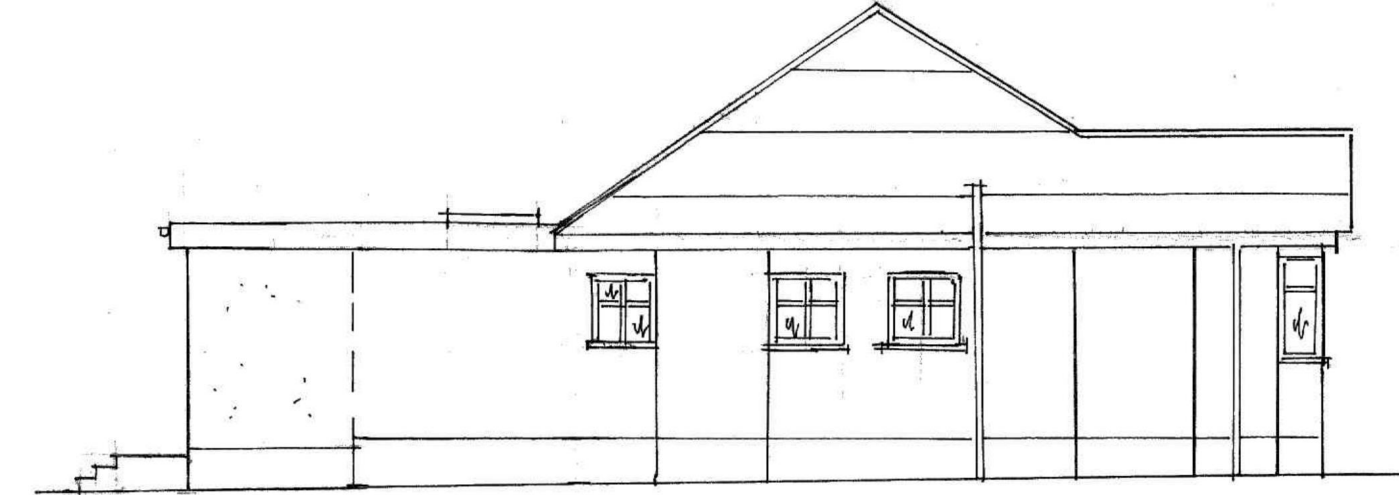

PROPOSED PART SIDE VIEW

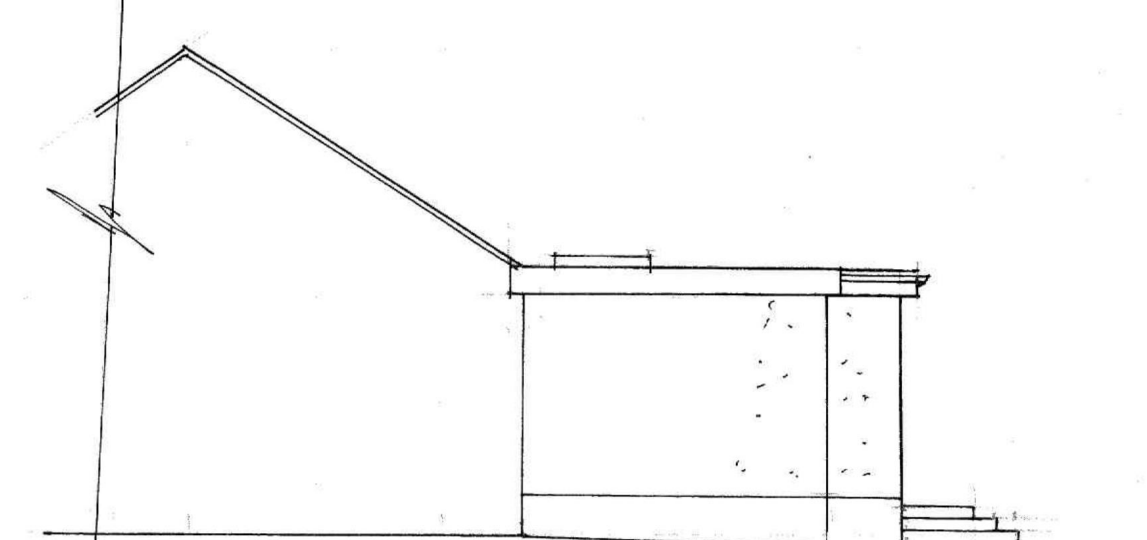

GENERAL SPECIFICATION :

- GENERAL WORKS : construct proposed single storey rear extension.
- WALL CONSTRUCTION : provide render finish to match existing.
- ROOF CONSTRUCTION : flat felted roof.

NOTES

ALL LEVELS AND DIMENSIONS TO BE CHECKED ON SITE BEFORE COMMENCEMENT OF WORKS


REF	REVISION	DATE
FOR APPROVAL	ERECTION	
APPROVED	GEN ISSUE	

Address :
57, HACTON DRIVE
HORNCHURCH

TITLE
PROPOSED REAR
EXTENSION


DATE	DRAWN	CK'D
SCALE 1:50, 1:100	DRG. No.	24/02

57 Hacton Drive, Hornchurch, RM12 6DL

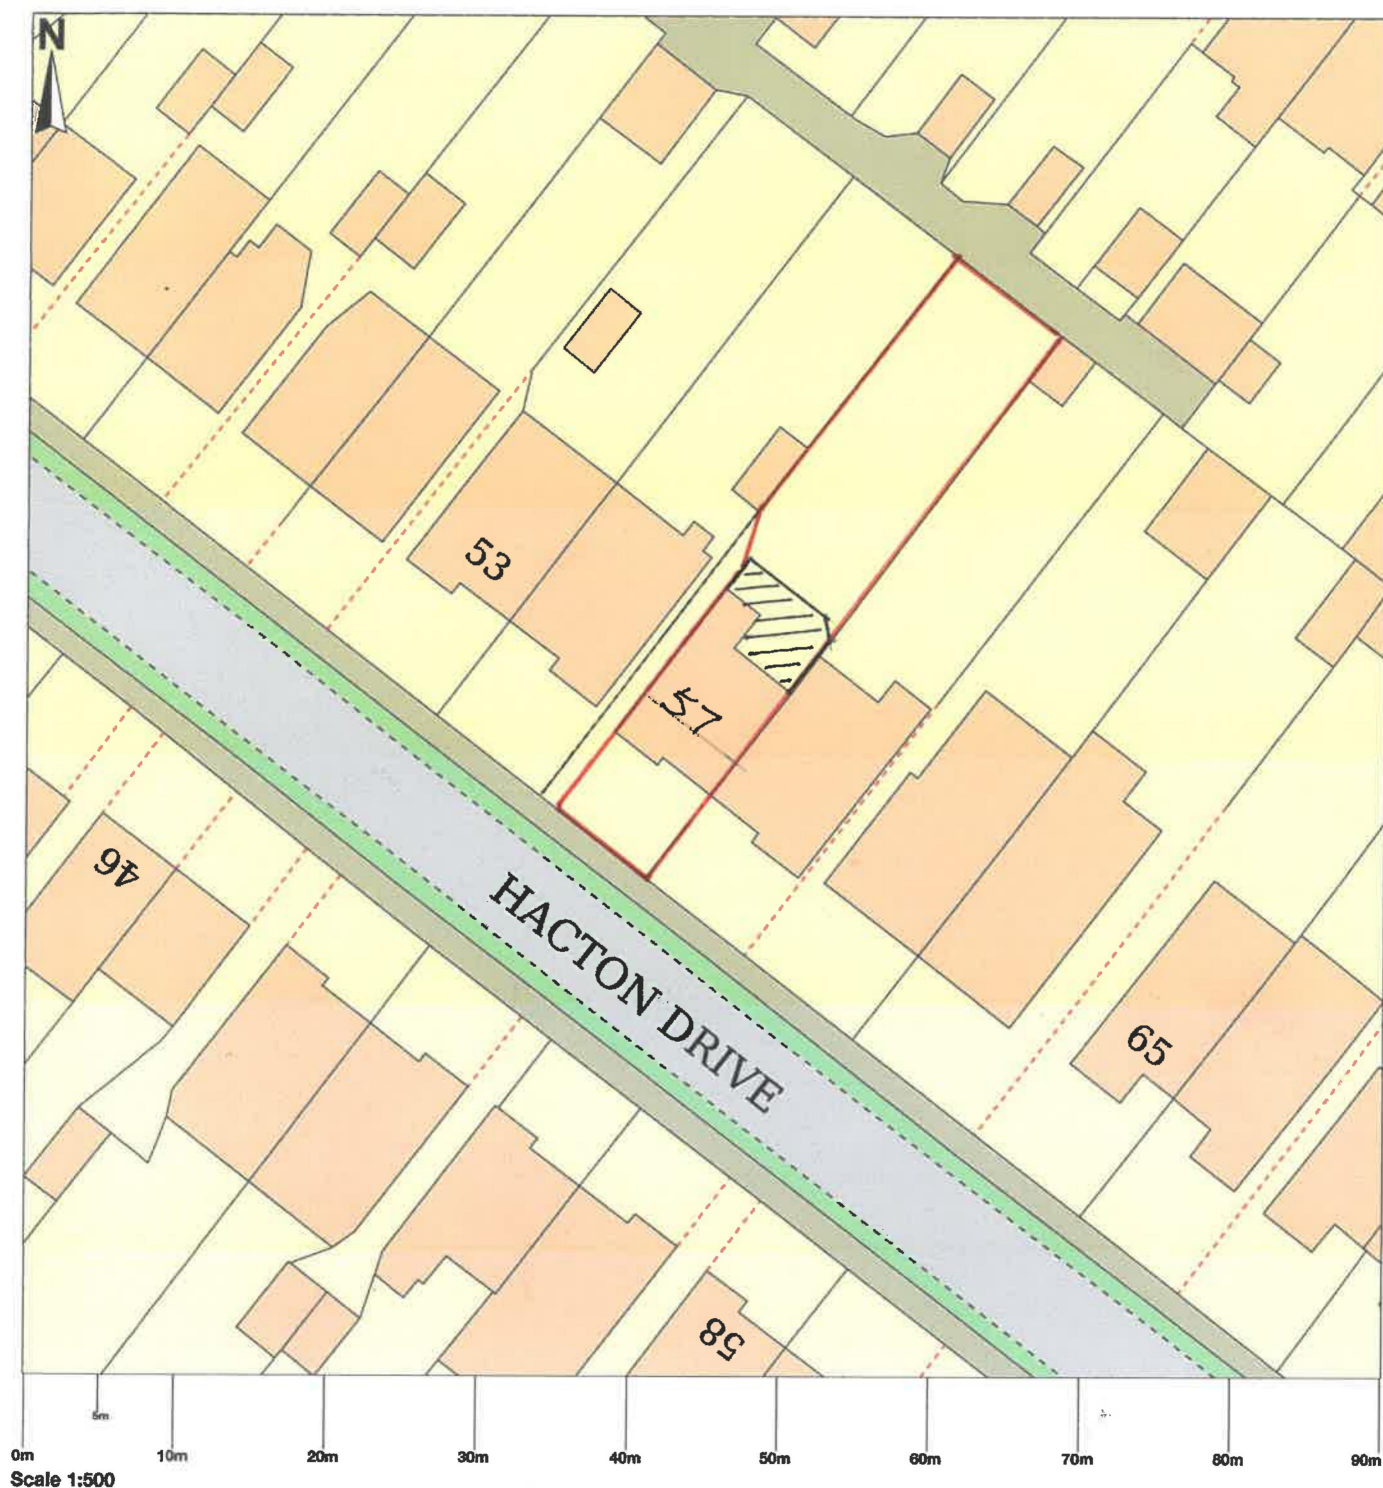

© Crown copyright and database rights 2024 OS 100054135. Map area bounded by: 554085,185622 554175,185712. Produced on 08 August 2024 from the OS National Geographic Database. Supplied by UKPlanningMaps.com. Unique plan reference: b90f/uk/1134867/1526796

SCALE BAR

 

0 1 2 3 4 5 10