

This drawing is copyright 2024 © and must not be reproduced in whole or part without obtaining written authority from KMDS GROUP.
This drawing is to be read in conjunction with all other relevant Architects, Structural Engineer or third party drawings.
All dimensions are to be checked onsite against site conditions and any discrepancy advised to the designer before any works commence.
DO NOT SCALE THIS DRAWING



LOCATION PLAN @ 1/500

LOCATION PLAN


DWG NO: PL-6210_21 - SCALE: AS SHOWN @ A3 - DATE: JUNE 2024


19 GREAT NELMES CHASE, HORNCURCH, ROMFORD, RM11 2PS

KEY
BOUNDARY ———




LOCATION PLAN @ 1/1250

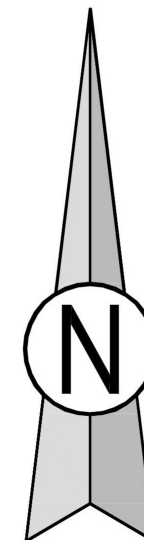

 

This drawing is copyright 2024 © and must not be reproduced in whole or part without obtaining written authority from KMDS GROUP.
This drawing is to be read in conjunction with all other relevant Architects, Structural Engineer or third party drawings.
All dimensions are to be checked onsite against site conditions and any discrepancy advised to the designer before any works commence.
DO NOT SCALE THIS DRAWING

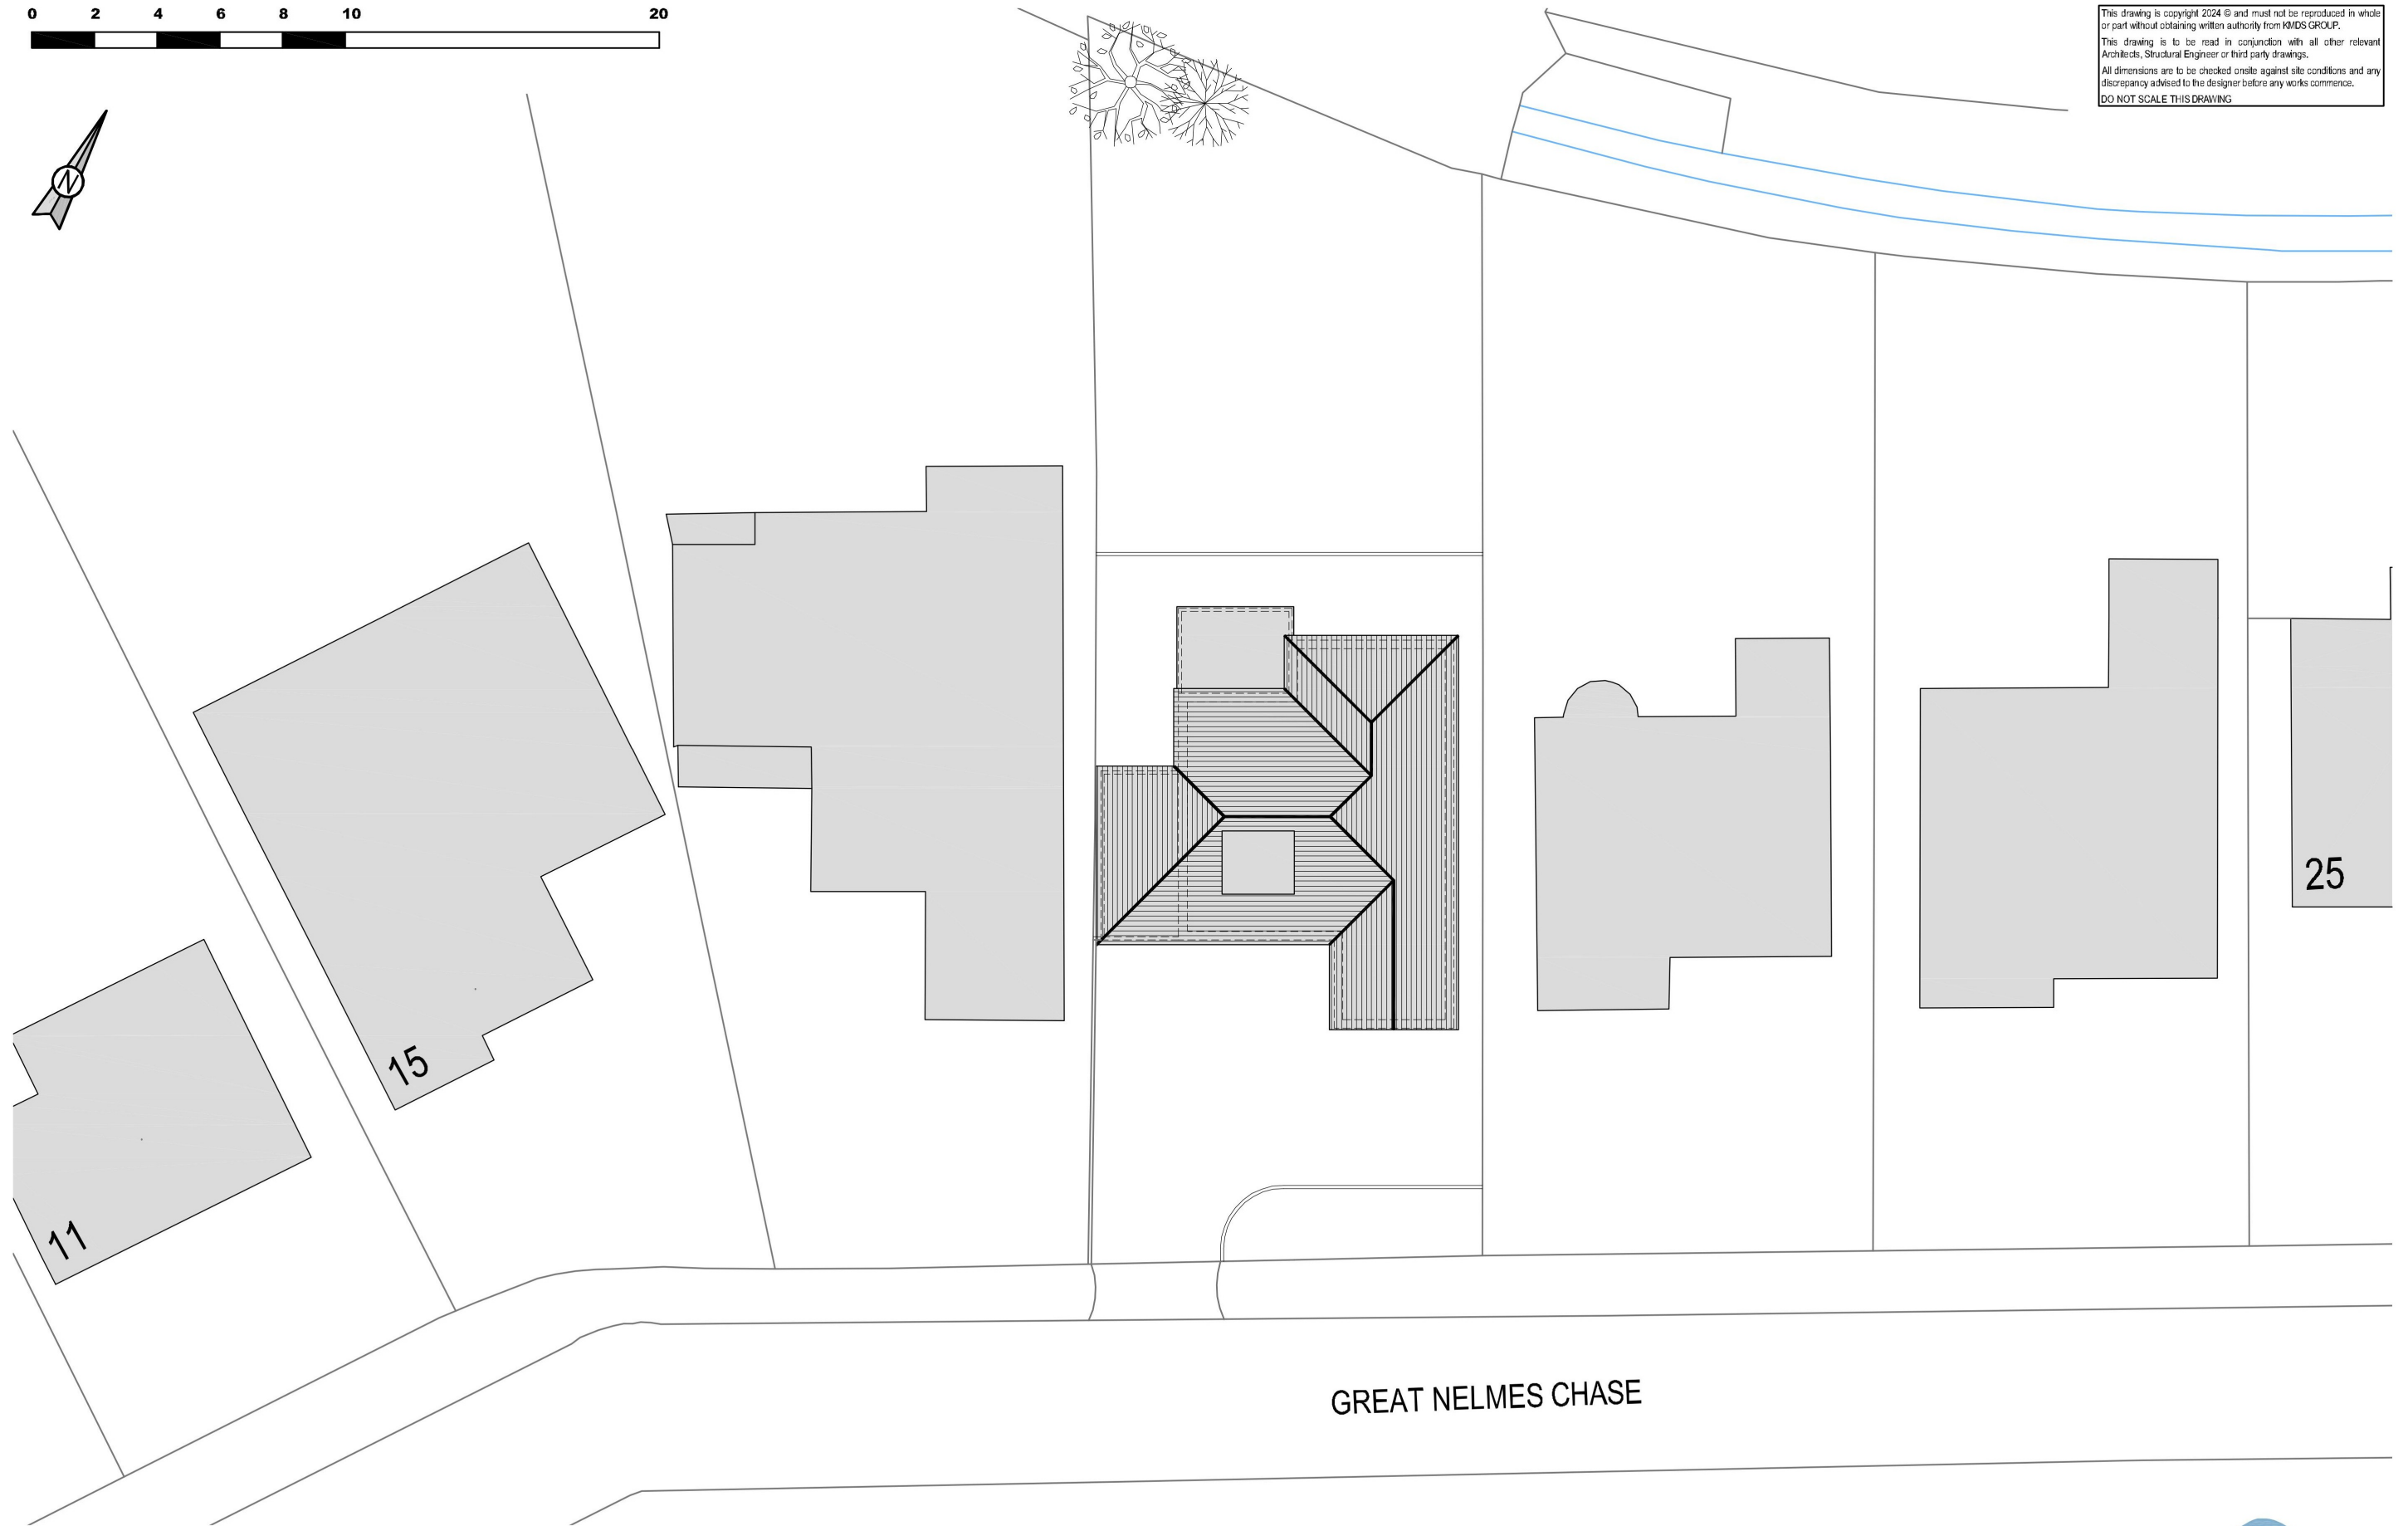

EXISTING SITE PLAN

DWG NO: PL-6210_22 - SCALE: 1/200 @ A3 - DATE: JUNE 2024

19 GREAT NELMES CHASE, HORNCURCH, ROMFORD, RM11 2PS





KMDS DESIGNS
PLANNING & BUILDING SERVICES
www.kmdsdesigns.co.uk



KEY

EXISTING WALL


This drawing is copyright 2024 © and must not be reproduced in whole or part without obtaining written authority from KMDS GROUP.
This drawing is to be read in conjunction with all other relevant Architects, Structural Engineer or third party drawings.
All dimensions are to be checked onsite against site conditions and any discrepancy advised to the designer before any works commence.
DO NOT SCALE THIS DRAWING

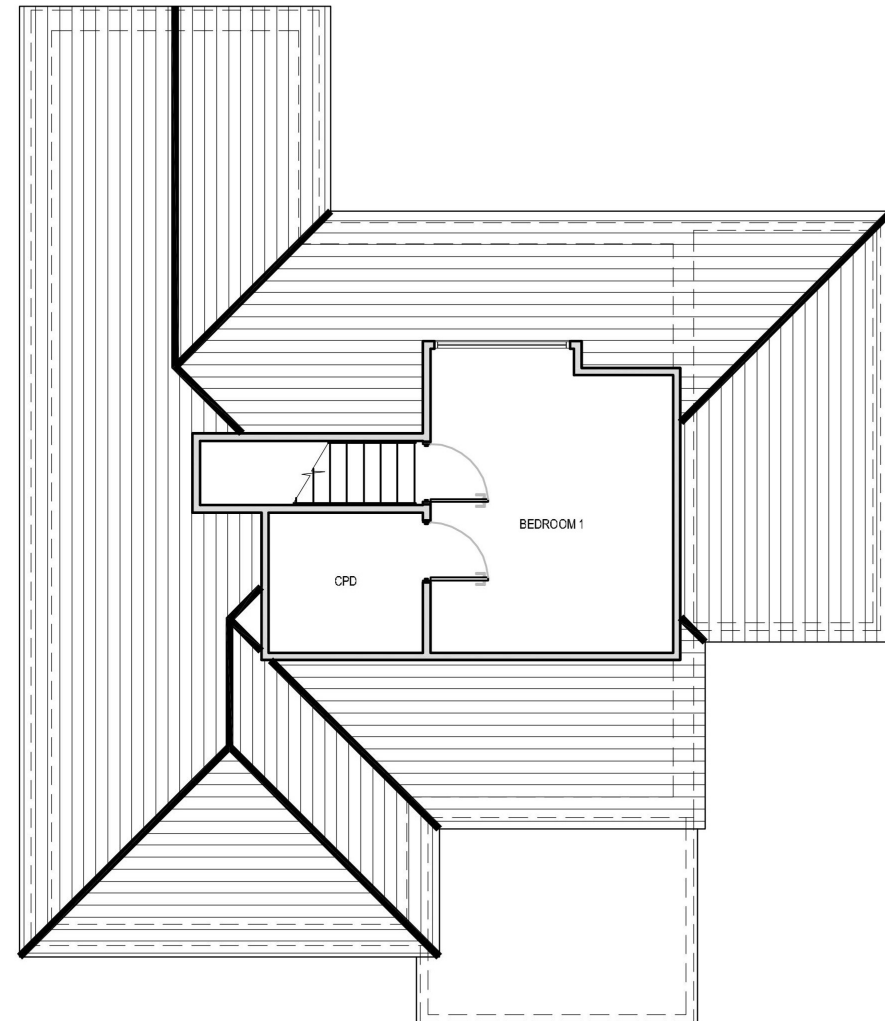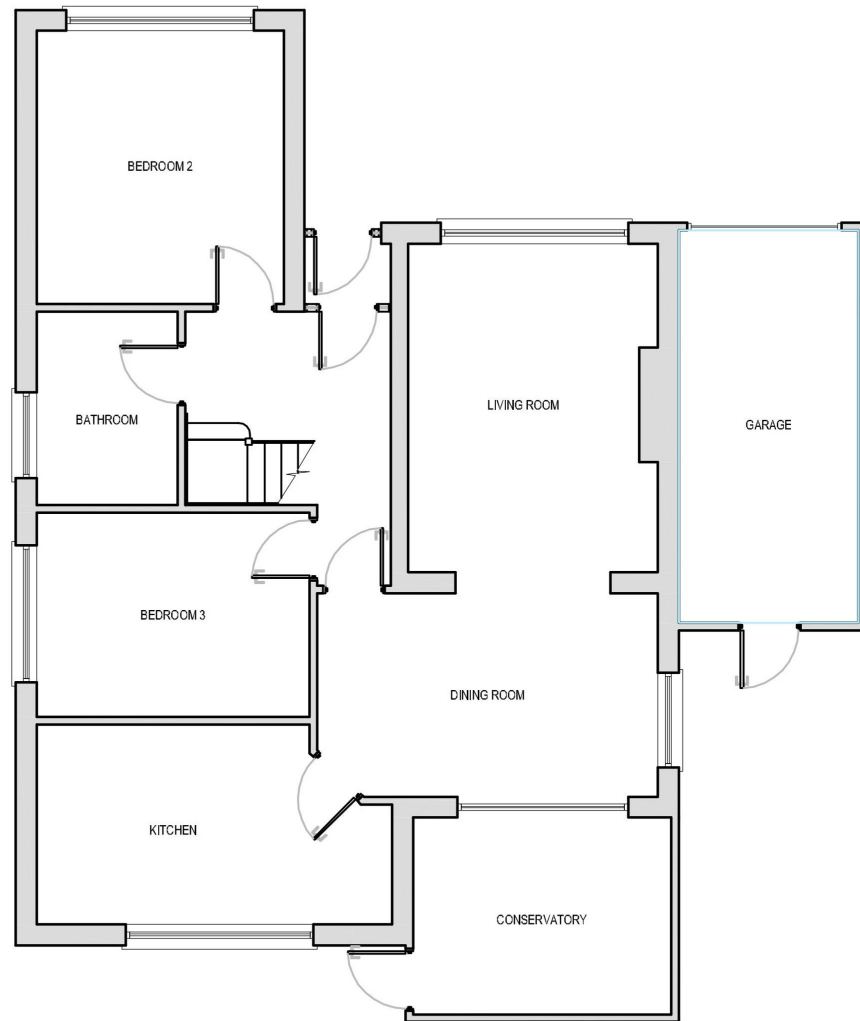

EXISTING FLOOR PLANS

DWG NO: PL-6210_23 - SCALE: 1/100 @ A3 - DATE: JUNE 2024


19 GREAT NELMES CHASE, HORNCURCH, ROMFORD, RM11 2PS

 

KEY

EXISTING WALL

This drawing is copyright 2024 © and must not be reproduced in whole or part without obtaining written authority from KMDS GROUP.
This drawing is to be read in conjunction with all other relevant Architects, Structural Engineer or third party drawings.
All dimensions are to be checked onsite against site conditions and any discrepancy advised to the designer before any works commence.
DO NOT SCALE THIS DRAWING

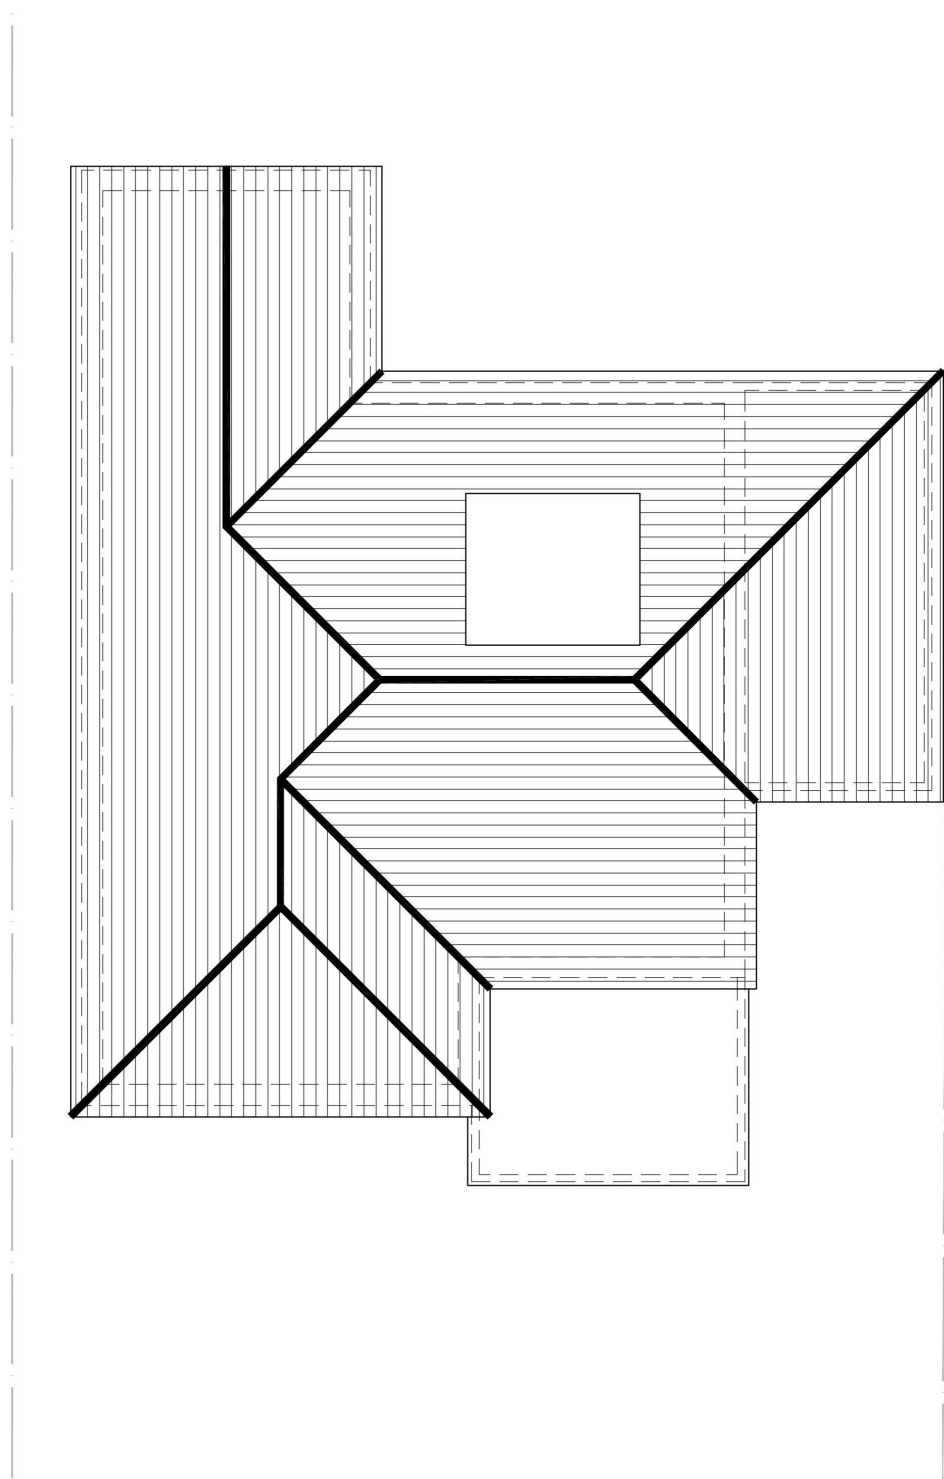

EXISTING ROOF PLAN

DWG NO: PL-6210_24 - SCALE: 1/100 @ A3 - DATE: JUNE 2024

19 GREAT NELMES CHASE, HORNCURCH, ROMFORD, RM11 2PS



This drawing is copyright 2024 © and must not be reproduced in whole or part without obtaining written authority from KMDS GROUP.
This drawing is to be read in conjunction with all other relevant Architects, Structural Engineer or third party drawings.
All dimensions are to be checked onsite against site conditions and any discrepancy advised to the designer before any works commence.
DO NOT SCALE THIS DRAWING




EXISTING SOUTH FACING FRONT ELEVATION



EXISTING EAST FACING SIDE ELEVATION



EXISTING NORTH FACING REAR ELEVATION

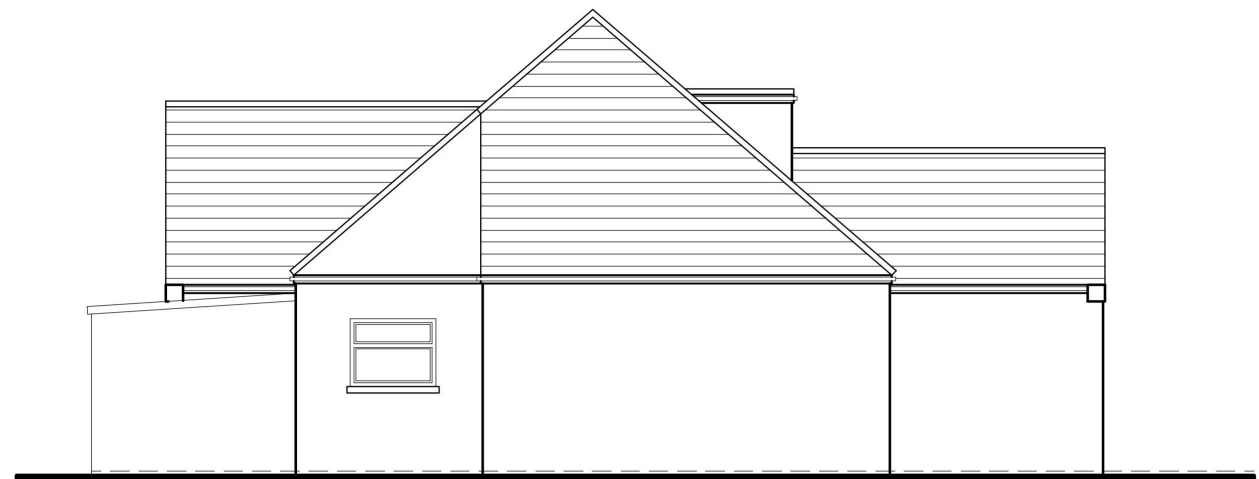

EXISTING WEST FACING SIDE ELEVATION

EXISTING ELEVATIONS

DWG NO: PL-6210_25 - SCALE: 1/100 @ A3 - DATE: JUNE 2024

19 GREAT NELMES CHASE, HORNCURCH, ROMFORD, RM11 2PS



This drawing is copyright 2024 © and must not be reproduced in whole or part without obtaining written authority from KMDS GROUP.
This drawing is to be read in conjunction with all other relevant Architects, Structural Engineer or third party drawings.
All dimensions are to be checked onsite against site conditions and any discrepancy advised to the designer before any works commence.
DO NOT SCALE THIS DRAWING



EXISTING STREET SCENE

DWG NO: PL-6210_26 - SCALE: 1/100 @ A3 - DATE: JUNE 2024

19 GREAT NELMES CHASE, HORNCURCH, ROMFORD, RM11 2PS



This drawing is copyright 2024 © and must not be reproduced in whole or part without obtaining written authority from KMDS GROUP.
This drawing is to be read in conjunction with all other relevant Architects, Structural Engineer or third party drawings.
All dimensions are to be checked onsite against site conditions and any discrepancy advised to the designer before any works commence.
DO NOT SCALE THIS DRAWING




PROPOSED STREETSCENE


DWG NO: PL-6210_30 - SCALE: 1/100 @ A3 - DATE: JUNE 2024

19 GREAT NELMES CHASE, HORNCURCH, ROMFORD, RM11 2PS

0 2 4 6 8 10 20

 

This drawing is copyright 2024 © and must not be reproduced in whole or part without obtaining written authority from KMDS GROUP.
This drawing is to be read in conjunction with all other relevant Architects, Structural Engineer or third party drawings.
All dimensions are to be checked onsite against site conditions and any discrepancy advised to the designer before any works commence.
DO NOT SCALE THIS DRAWING

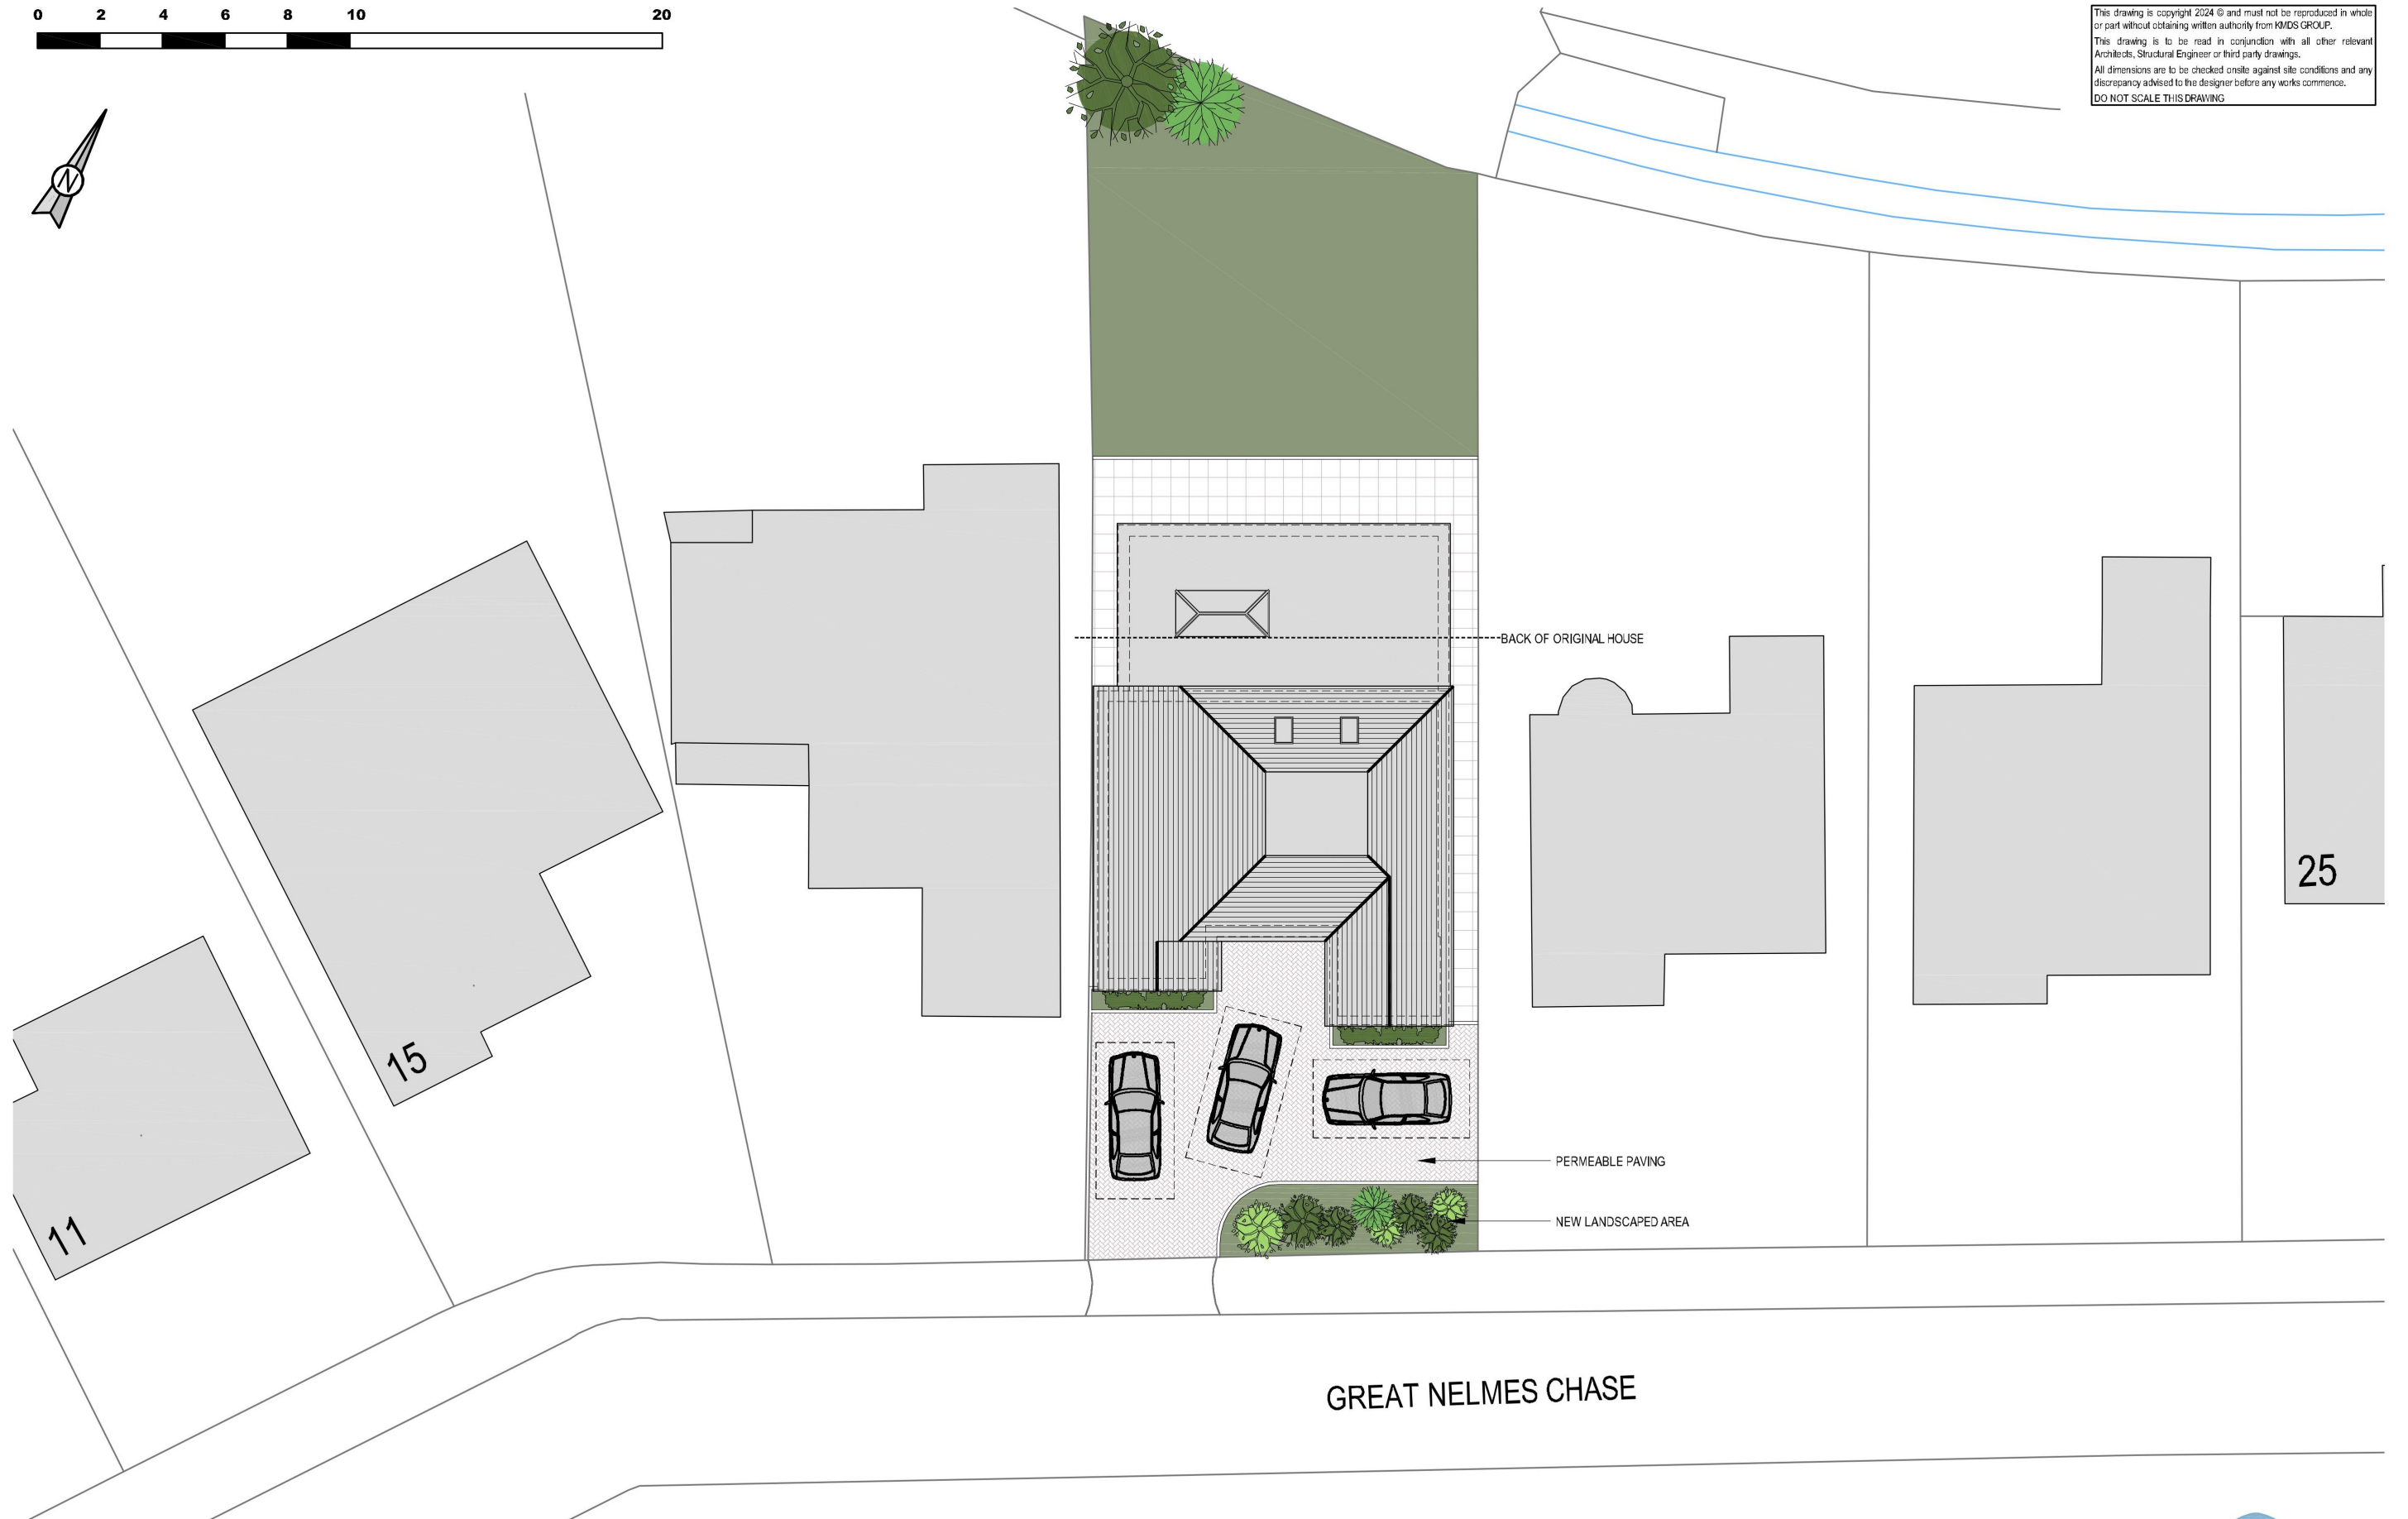


PROPOSED SITE PLAN

DWG NO: PL-6210_31A - SCALE: 1/200 @ A3 - DATE: JUNE 2024



19 GREAT NELMES CHASE, HORNCURCH, ROMFORD, RM11 2PS

0 1 2 3 4 5 10

KEY

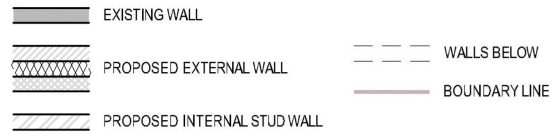

This drawing is copyright 2024 © and must not be reproduced in whole or part without obtaining written authority from KMDs GROUP.
This drawing is to be read in conjunction with all other relevant Architects, Structural Engineer or third party drawings.
All dimensions are to be checked onsite against site conditions and any discrepancy advised to the designer before any works commence.
DO NOT SCALE THIS DRAWING

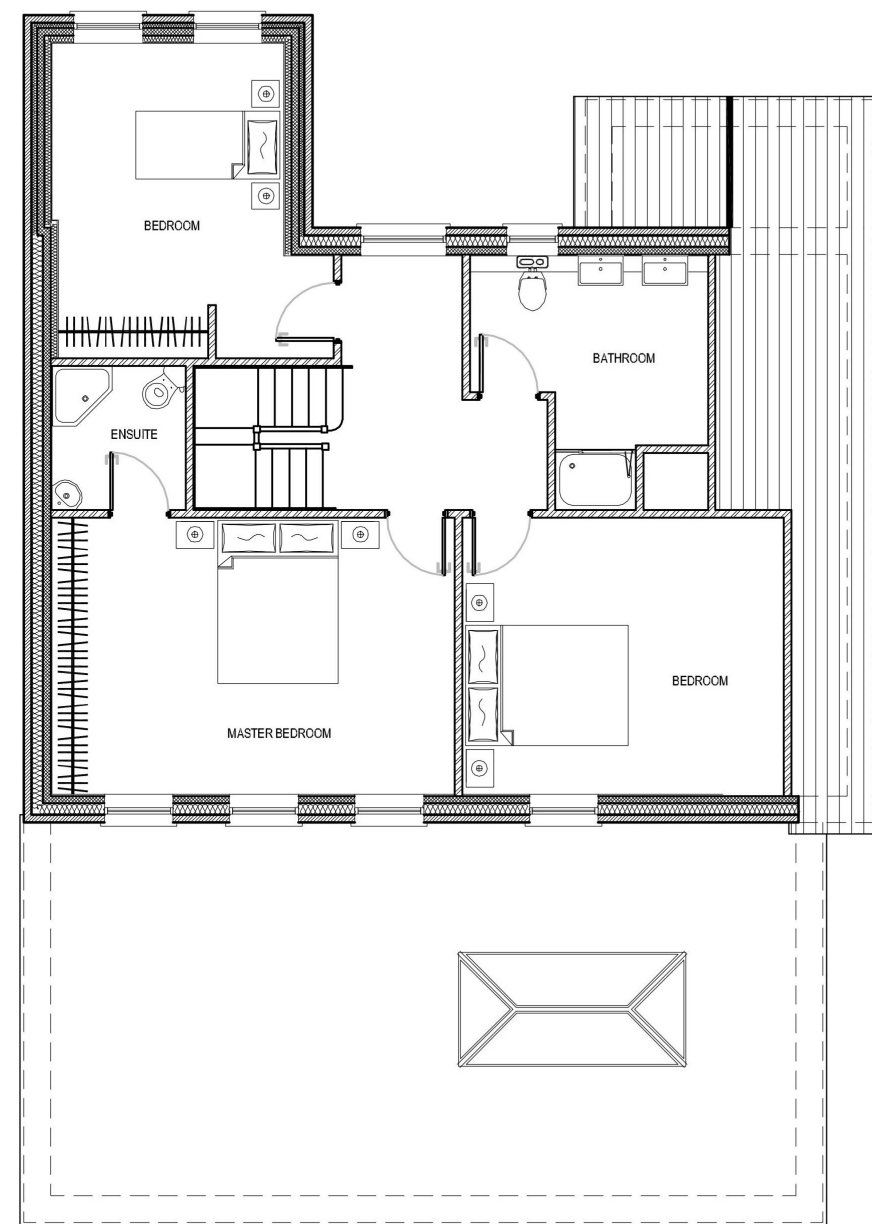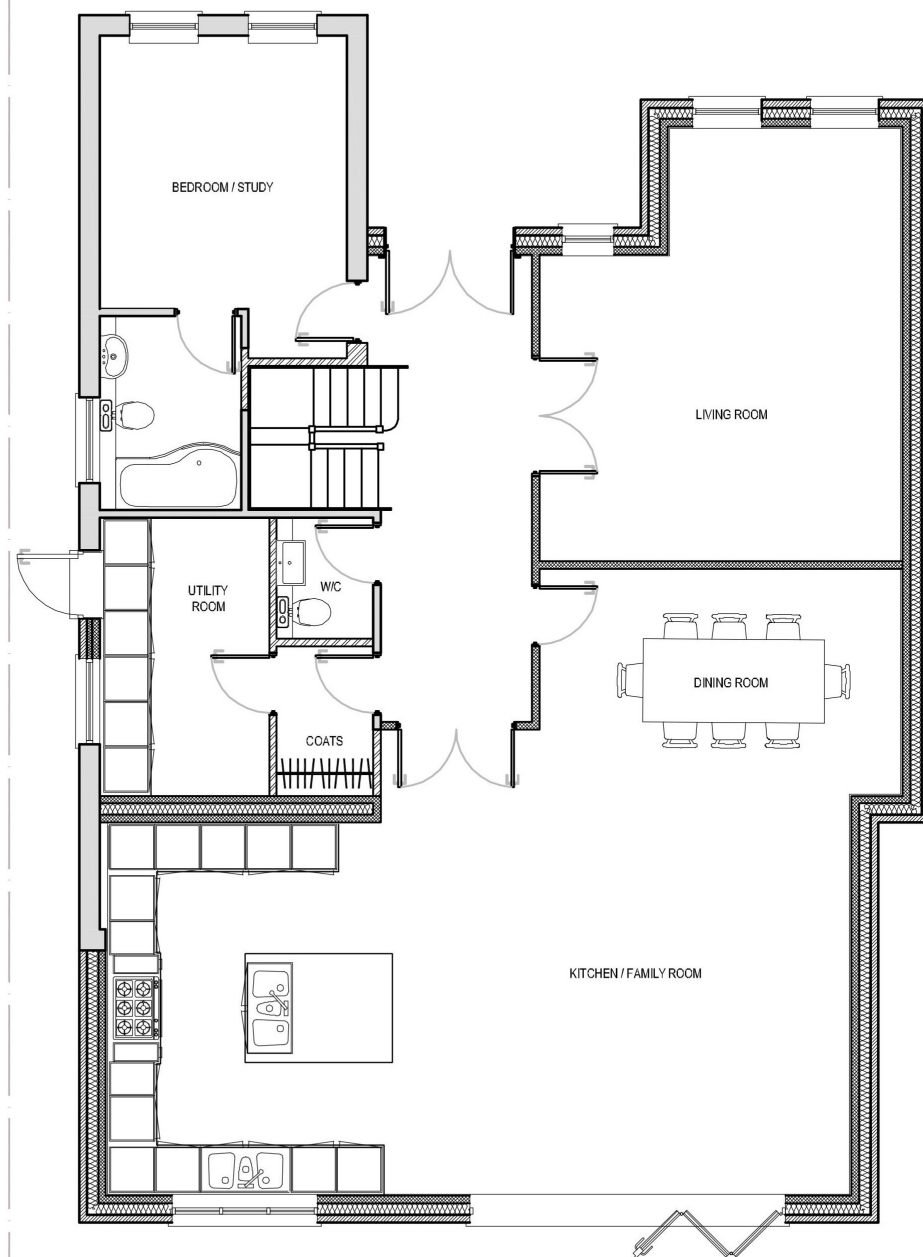

PROPOSED GROUND & FIRST FLOOR PLAN

DWG NO: PL-6210_27.1A - SCALE: 1/100 @ A3 - DATE: JUNE 2024



19 GREAT NELMES CHASE, HORNCURCH, ROMFORD, RM11 2PS



KEY

- | | | | |
|--|-----------------------------|--|-------------------------|
| | EXISTING WALL | | REMOVED WALL / MATERIAL |
| | PROPOSED EXTERNAL WALL | | WALLS BELOW |
| | PROPOSED INTERNAL STUD WALL | | BOUNDARY LINE |


This drawing is copyright 2024 © and must not be reproduced in whole or part without obtaining written authority from KMDS GROUP.
This drawing is to be read in conjunction with all other relevant Architects, Structural Engineer or third party drawings.
All dimensions are to be checked onsite against site conditions and any discrepancy advised to the designer before any works commence.
DO NOT SCALE THIS DRAWING

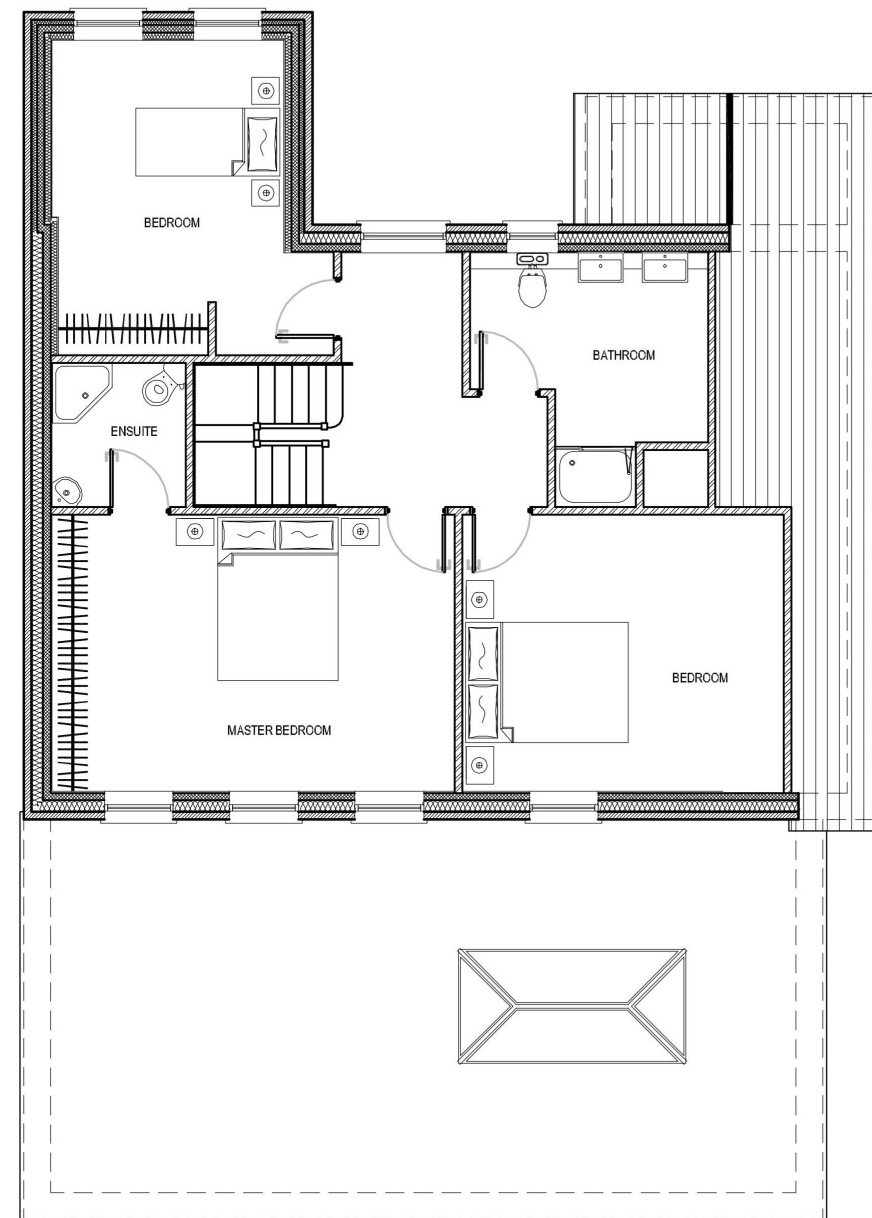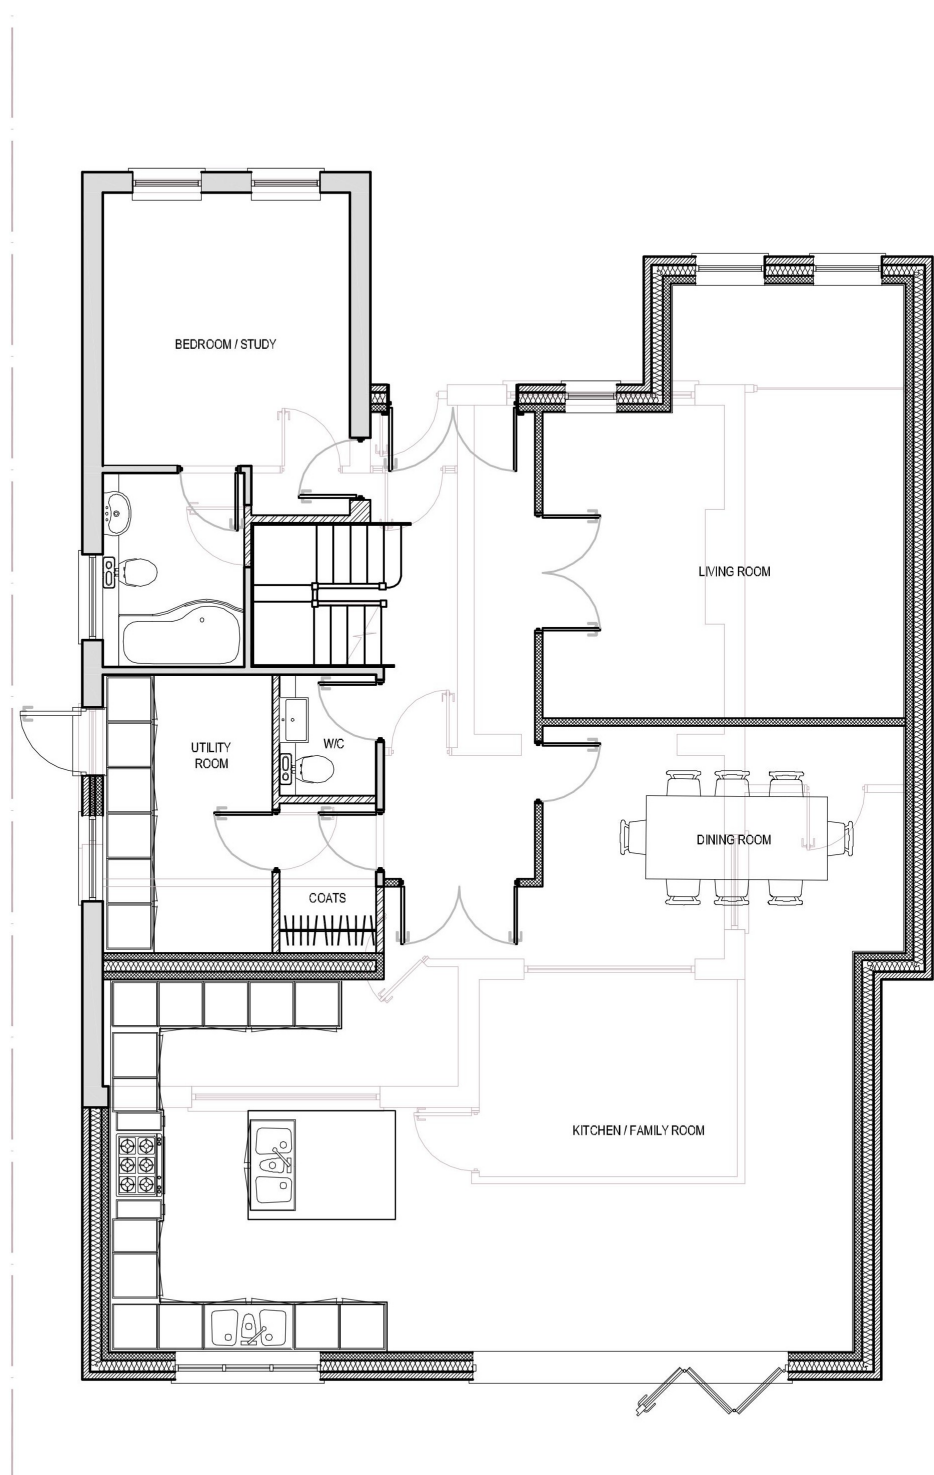

PROPOSED GROUND & FIRST FLOOR PLAN



DWG NO: PL-6210_27A - SCALE: 1/100 @A3 - DATE: JUNE 2024

19 GREAT NELMES CHASE, HORNCURCH, ROMFORD, RM11 2PS

 

This drawing is copyright 2024 © and must not be reproduced in whole or part without obtaining written authority from KMDS GROUP.
This drawing is to be read in conjunction with all other relevant Architects, Structural Engineer or third party drawings.
All dimensions are to be checked onsite against site conditions and any discrepancy advised to the designer before any works commence.
DO NOT SCALE THIS DRAWING

- KEY**
- EXISTING WALL
 - PROPOSED EXTERNAL WALL
 - PROPOSED INTERNAL STUD WALL
 - WALLS BELOW
 - BOUNDARY LINE

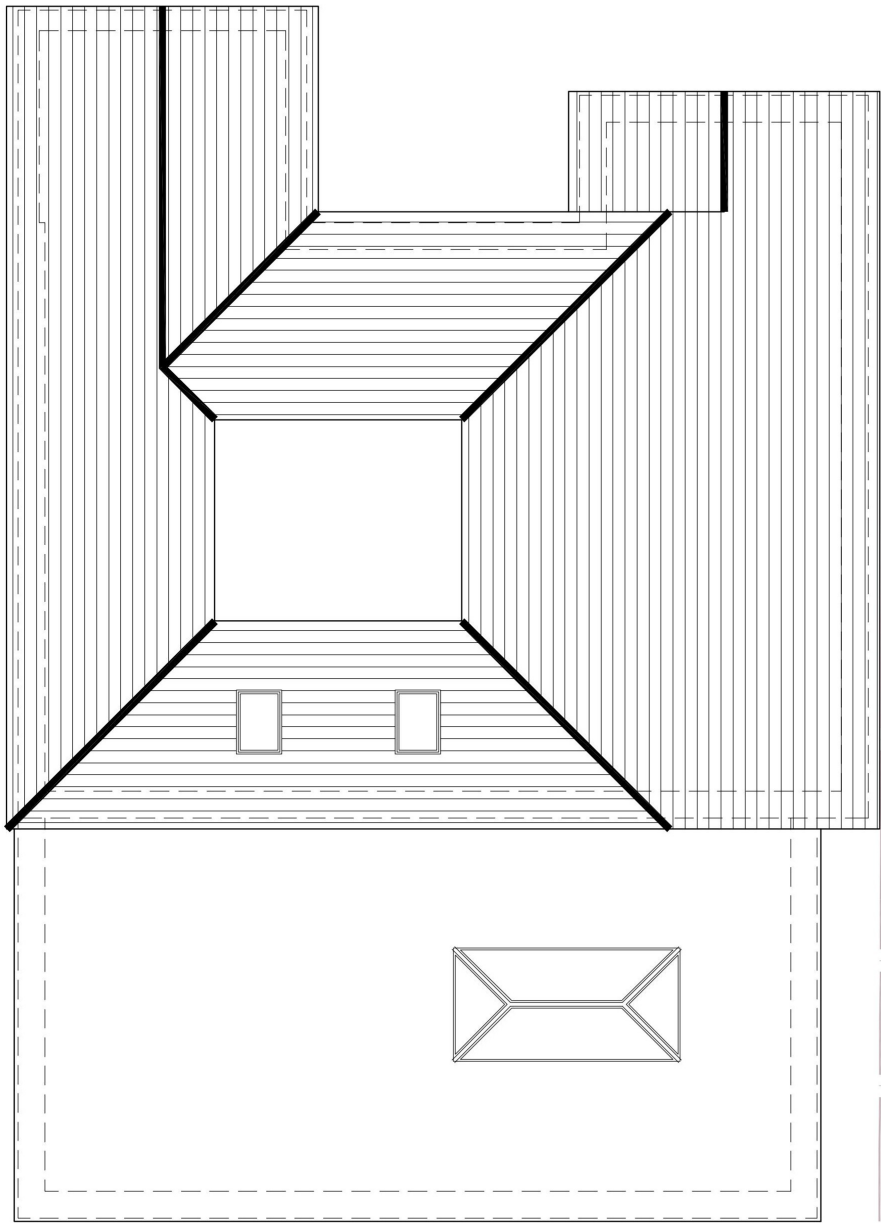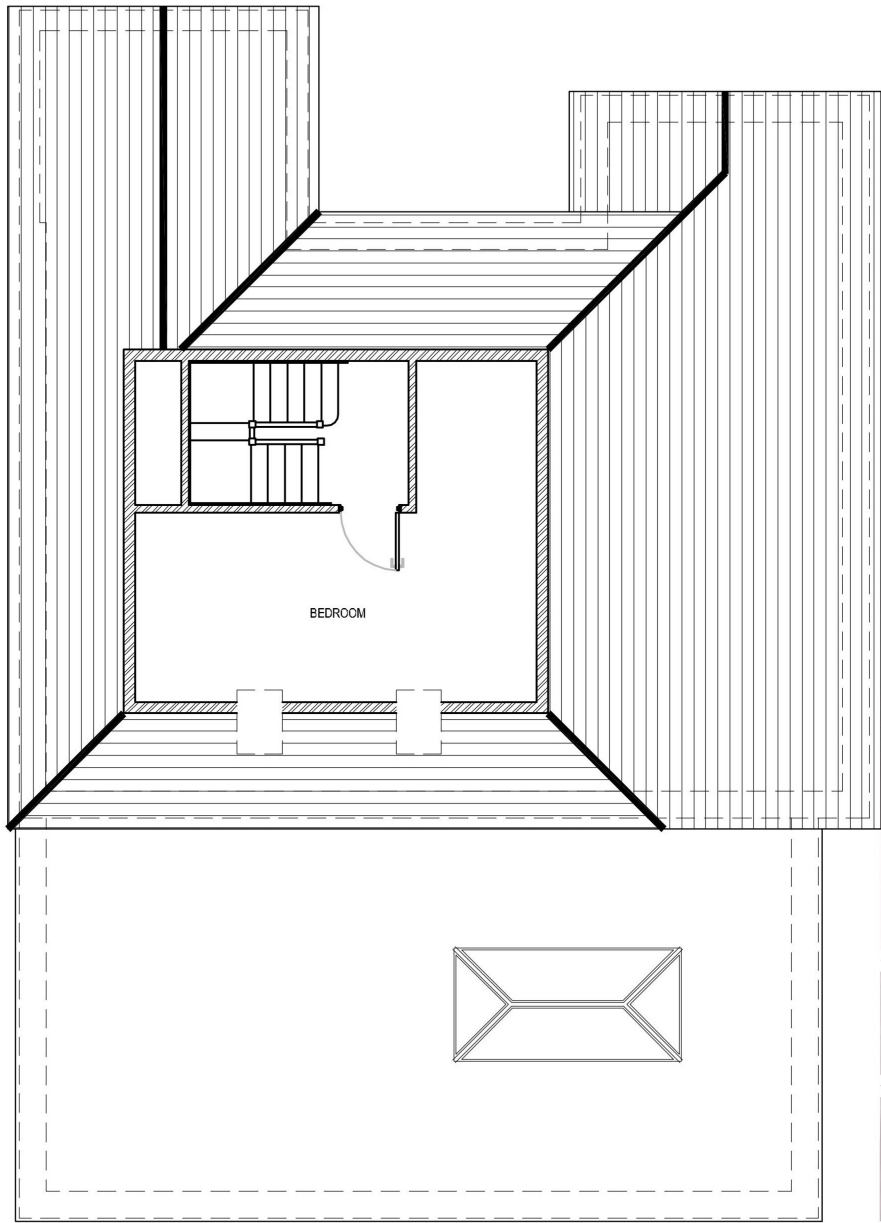

PROPOSED SECOND FLOOR & ROOF PLAN

DWG NO: PL-6210_28A - SCALE: 1/100 @ A3 - DATE: JUNE 2024
19 GREAT NELMES CHASE, HORNCURCH, ROMFORD, RM11 2PS



KMDS DESIGNS
PLANNING & BUILDING SERVICES
www.kmdsdesigns.co.uk



This drawing is copyright 2024 © and must not be reproduced in whole or part without obtaining written authority from KMDS GROUP.
This drawing is to be read in conjunction with all other relevant Architects, Structural Engineer or third party drawings.
All dimensions are to be checked onsite against site conditions and any discrepancy advised to the designer before any works commence.
DO NOT SCALE THIS DRAWING




PROPOSED SOUTH FACING FRONT ELEVATION



PROPOSED EAST FACING SIDE ELEVATION



PROPOSED NORTH FACING REAR ELEVATION

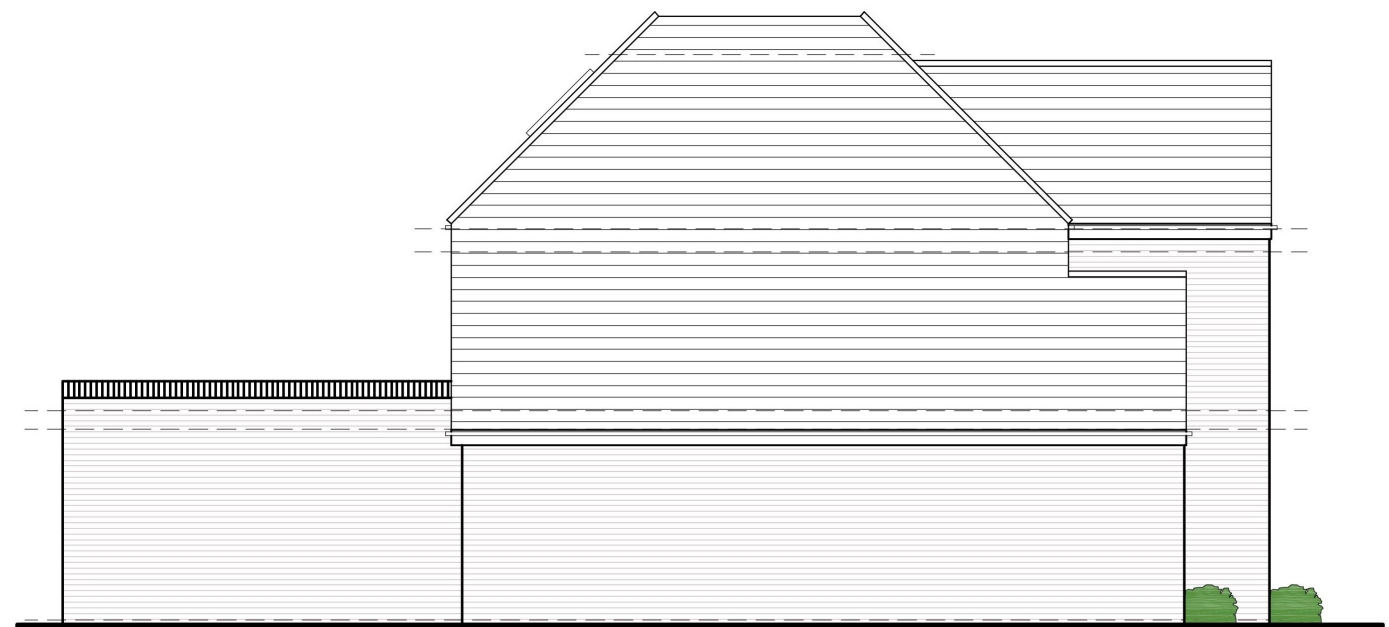

PROPOSED WEST FACING SIDE ELEVATION

PROPOSED ELEVATIONS

DWG NO: PL-6210_29A - SCALE: 1/100 @ A3 - DATE: JUNE 2024

19 GREAT NELMES CHASE, HORNCURCH, ROMFORD, RM11 2PS