

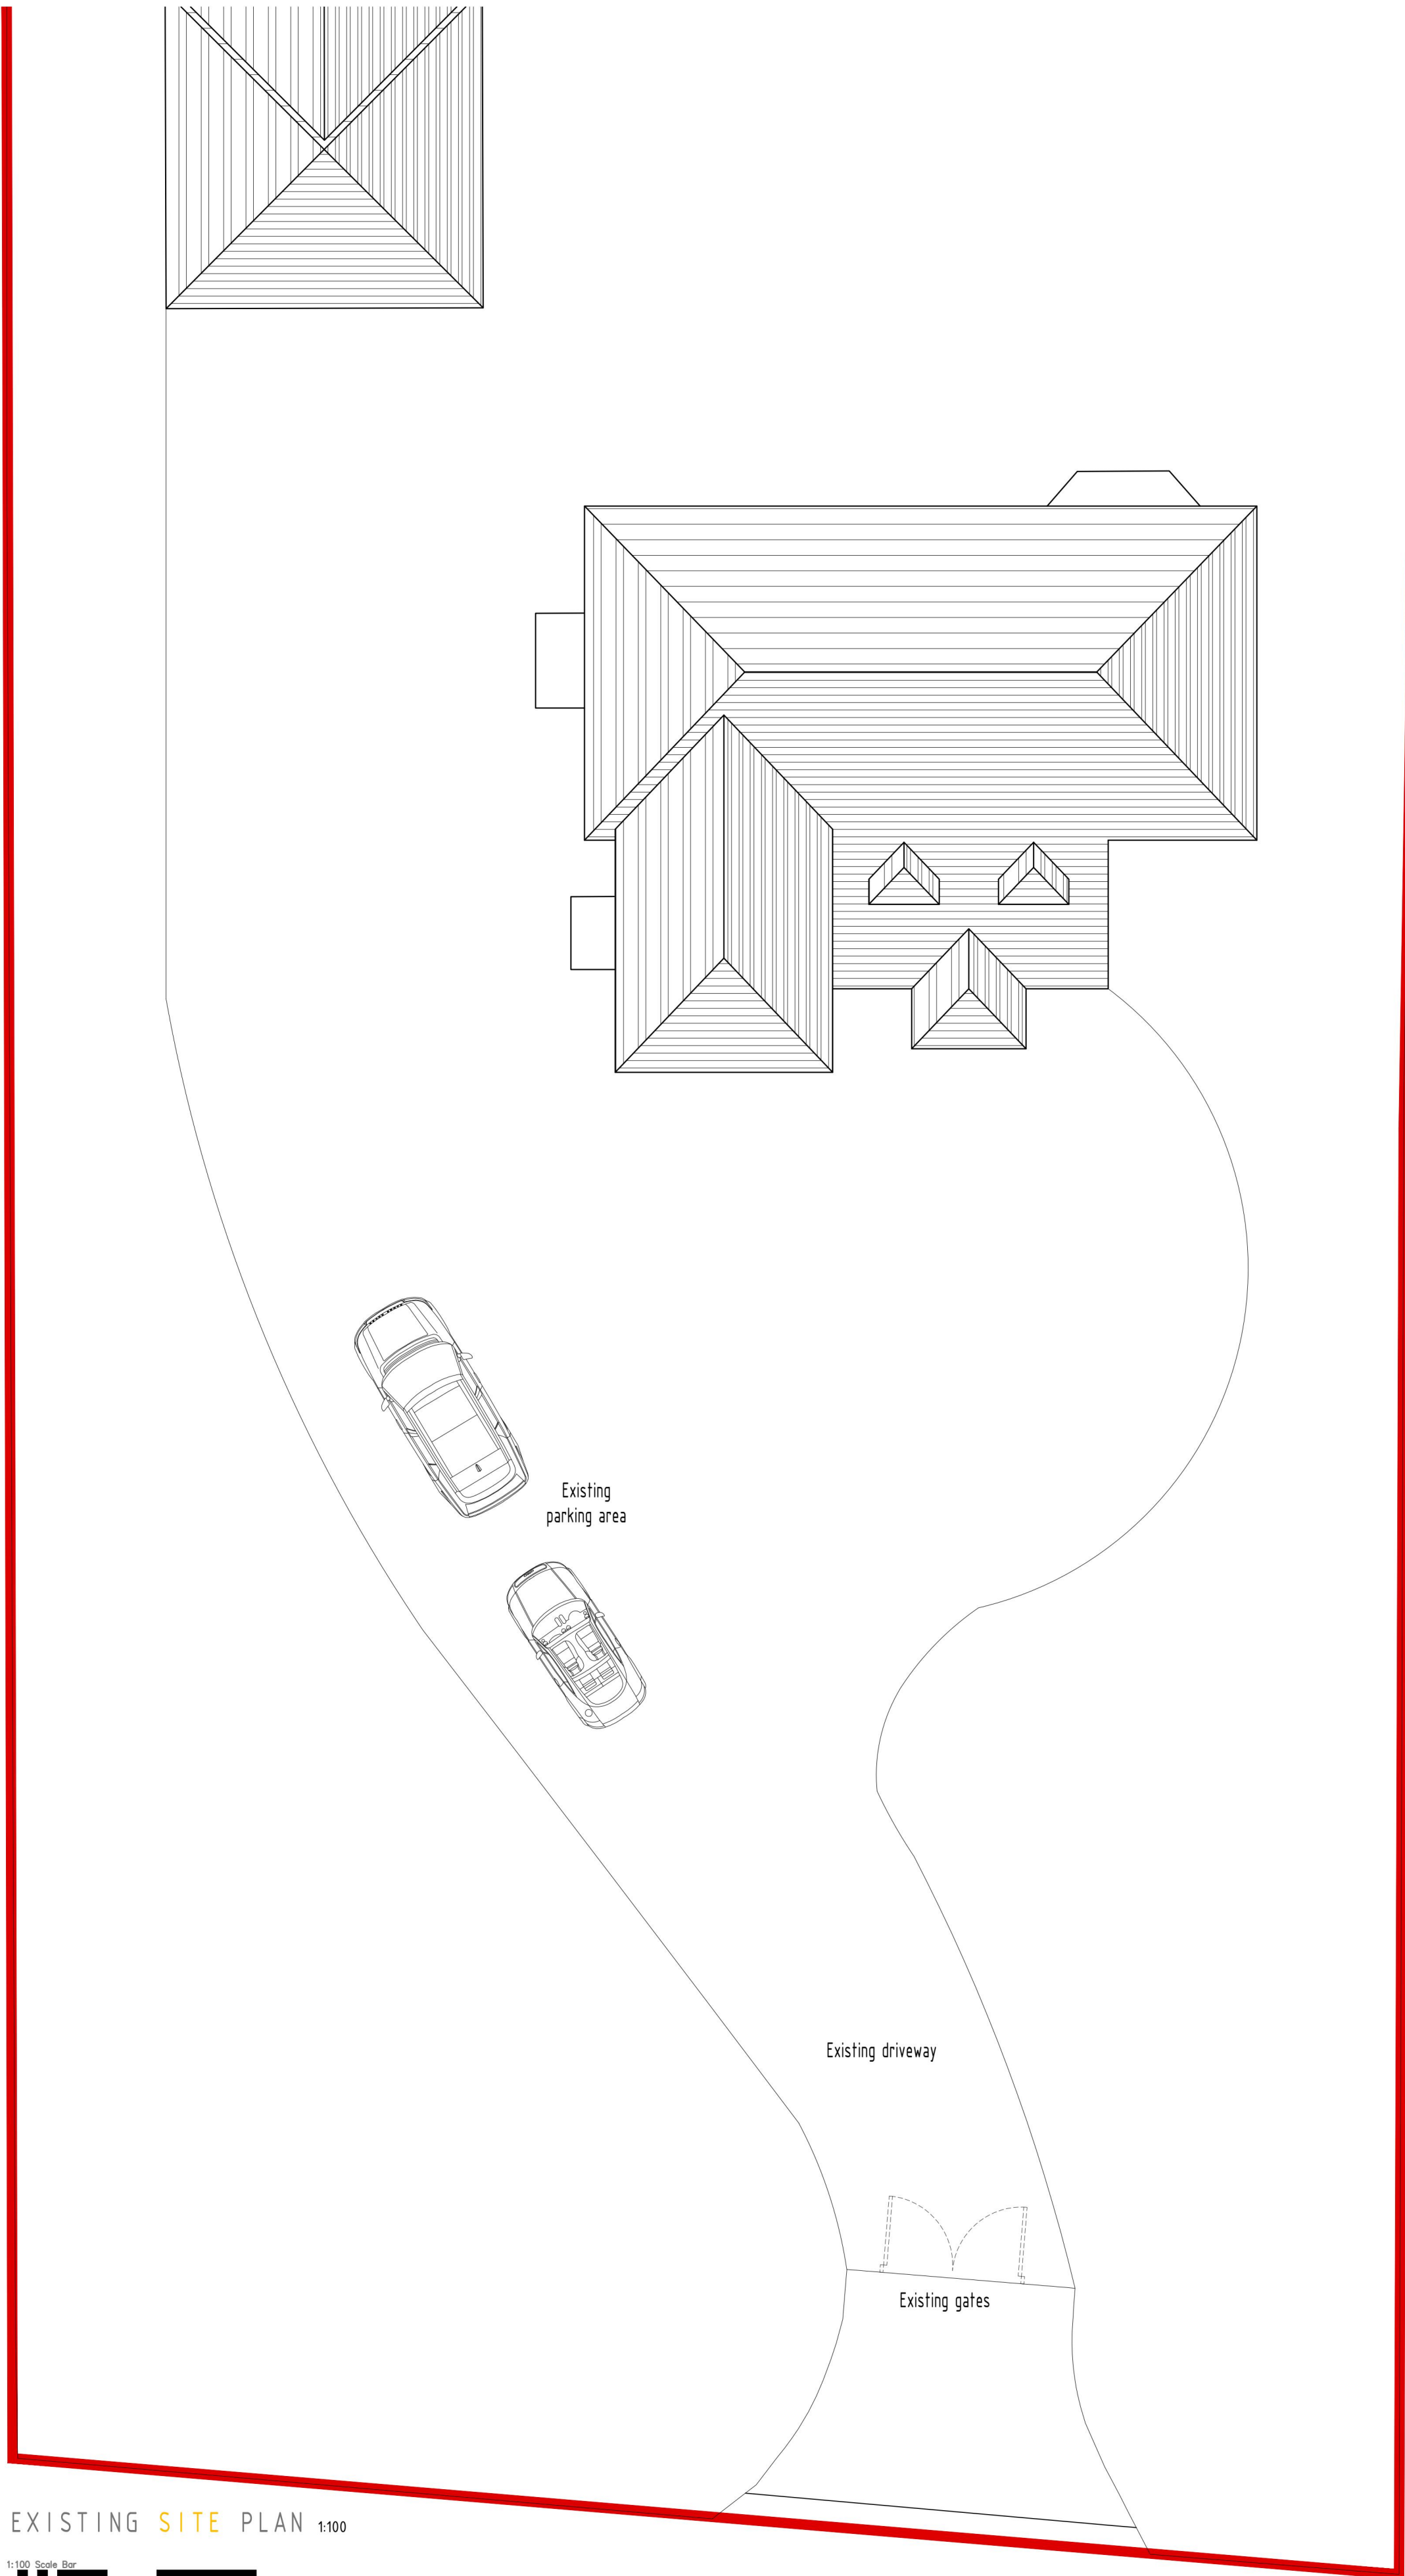
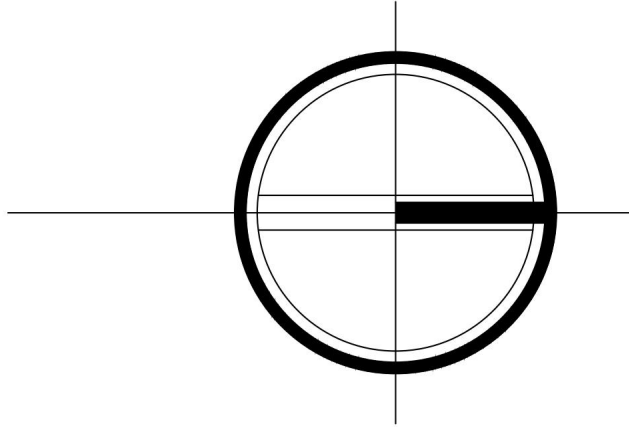


PLANNING DRAWING

© Copyright BDA. All rights reserved. BDA is a trading name of Architects Ltd.
This drawing is copyright of BDA. No unauthorised copying without prior consent of BDA.
Attention is drawn to the owner / builder to consult with neighbouring owners before any work is carried out with regard to the Party Wall Act 1996.
IMPORTANT NOTE: Works to be fully compliant with the CDM 2015 Regulations.
Do not scale from this drawing - Use figured dimensions only (all levels & dimensions to be checked on site).

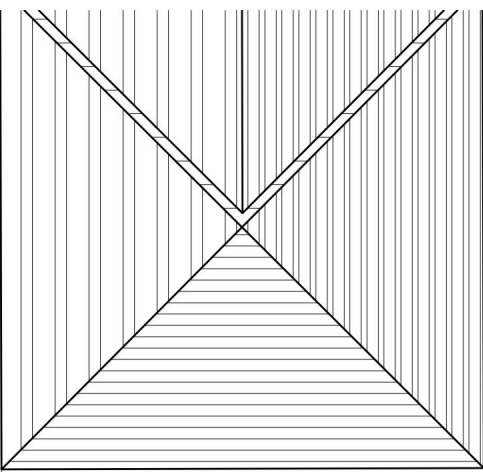


EXISTING SITE PLAN 1:100

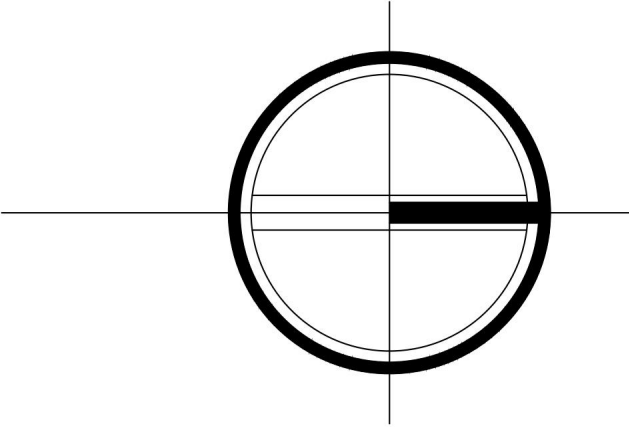

Proposed car port roof to be finished using tiles to match existing main house.

Driveway to be floor crushed concrete with gravel covering.

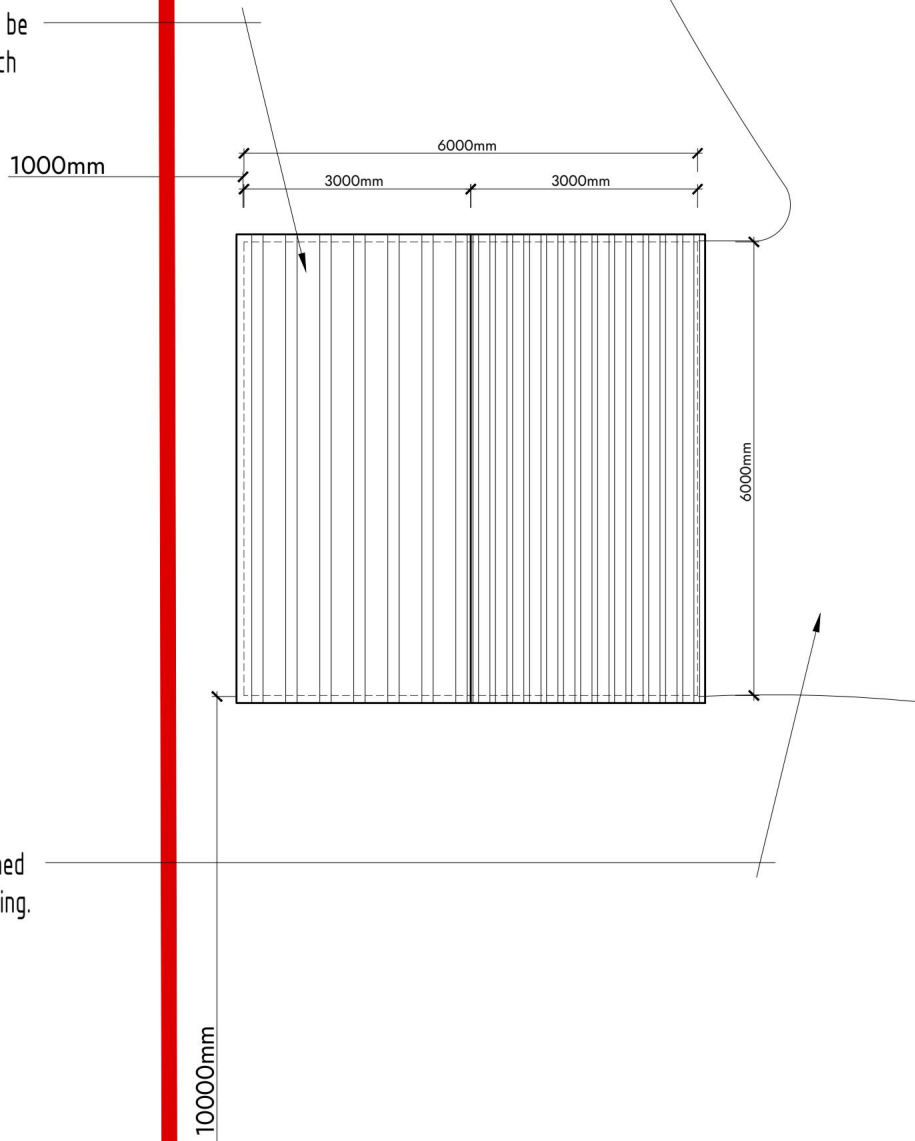

PROPOSED SITE PLAN 1:100



Client:
Mr F Nash
Location:
Magnolia House
The Chase
Upminster
Essex RM14 3YB
Project:
Proposed Cart Lodge

SITE PLANS

Drawn: LS
Scale: 1:100 @ A1






Checked: SRF
Date: July 2024
Rev:

24.156/01

BDA
ARCHITECTURE
RIBA
Chartered Practice
Studio on the Green
Ballards Gore Golf Club
Gore Road, Canewdon, Essex, SS4 2DA
Telephone: (01702) 548 588
www.bdachitecture.co.uk

PLANNING DRAWING

© Copyright BDA. All rights reserved. BDA is a trading name of Architects Ltd.
This drawing is copyright of BDA. No unauthorised copying without prior consent of BDA.
Attention is drawn to the owner / builder to consult with neighbouring owners before any work is carried out with regard to the Party Wall Act 1996.
IMPORTANT NOTE: Works to be fully compliant with the CDM 2015 Regulations.
Do not scale from this drawing - Use figured dimensions only (all levels & dimensions to be checked on site).

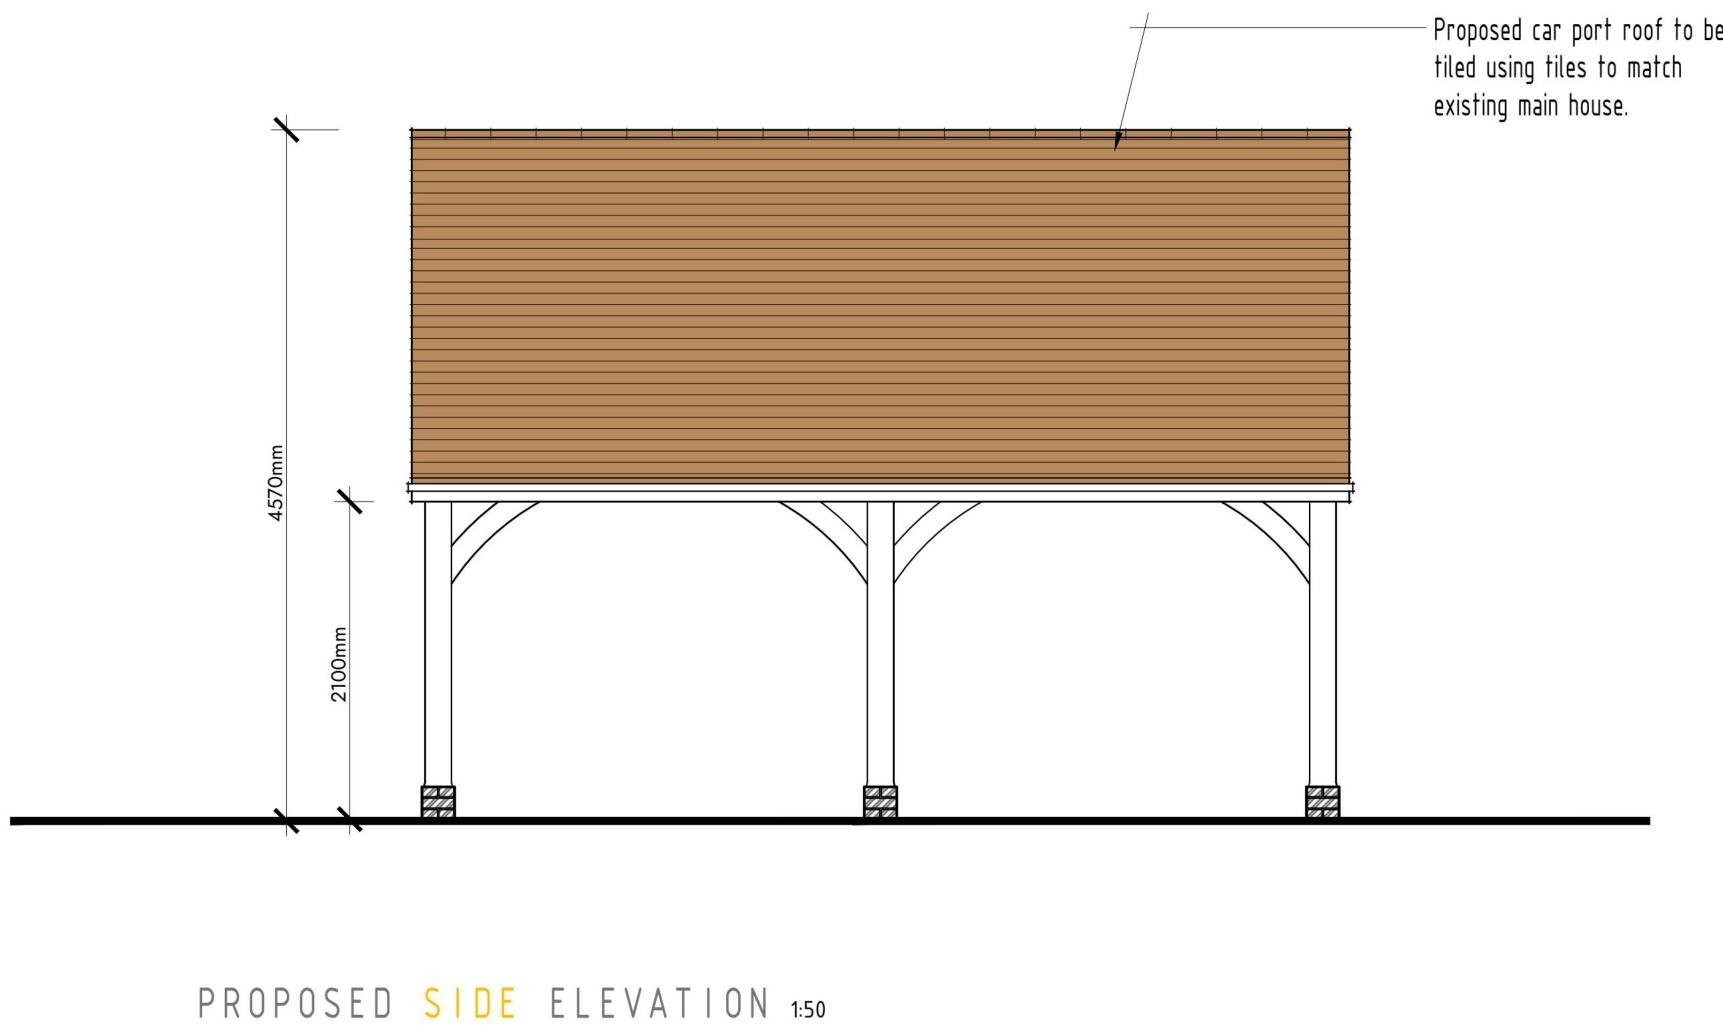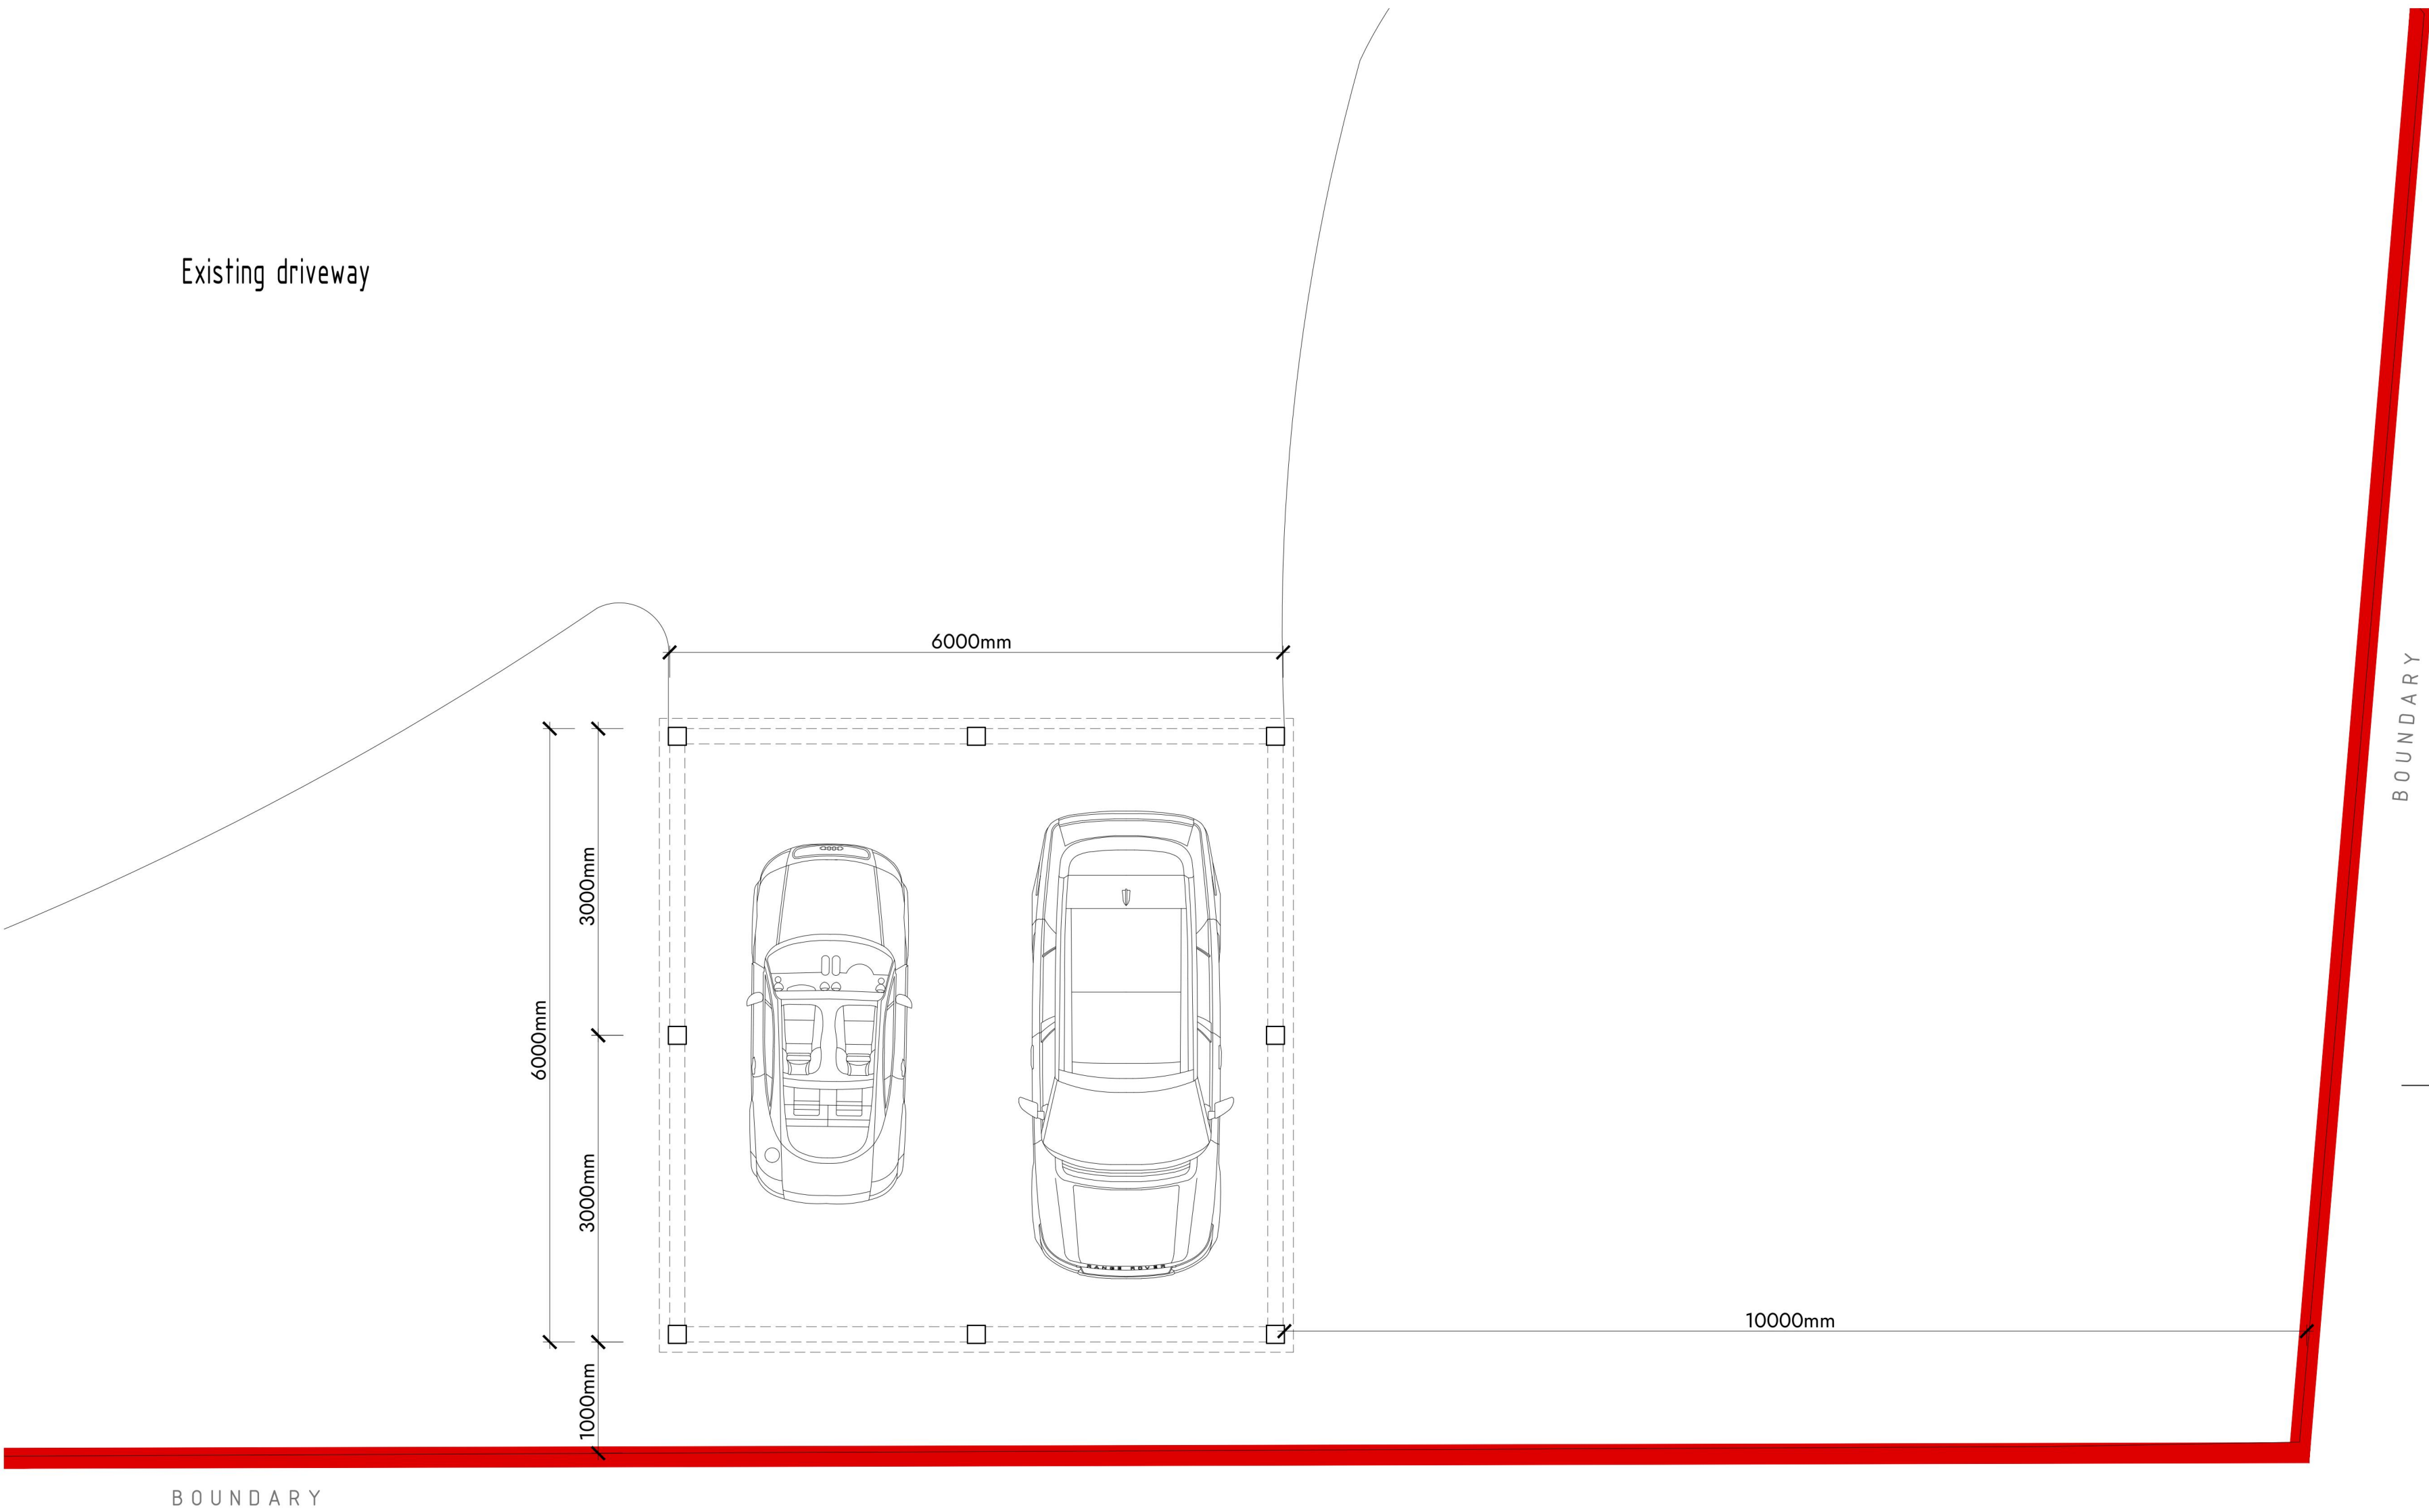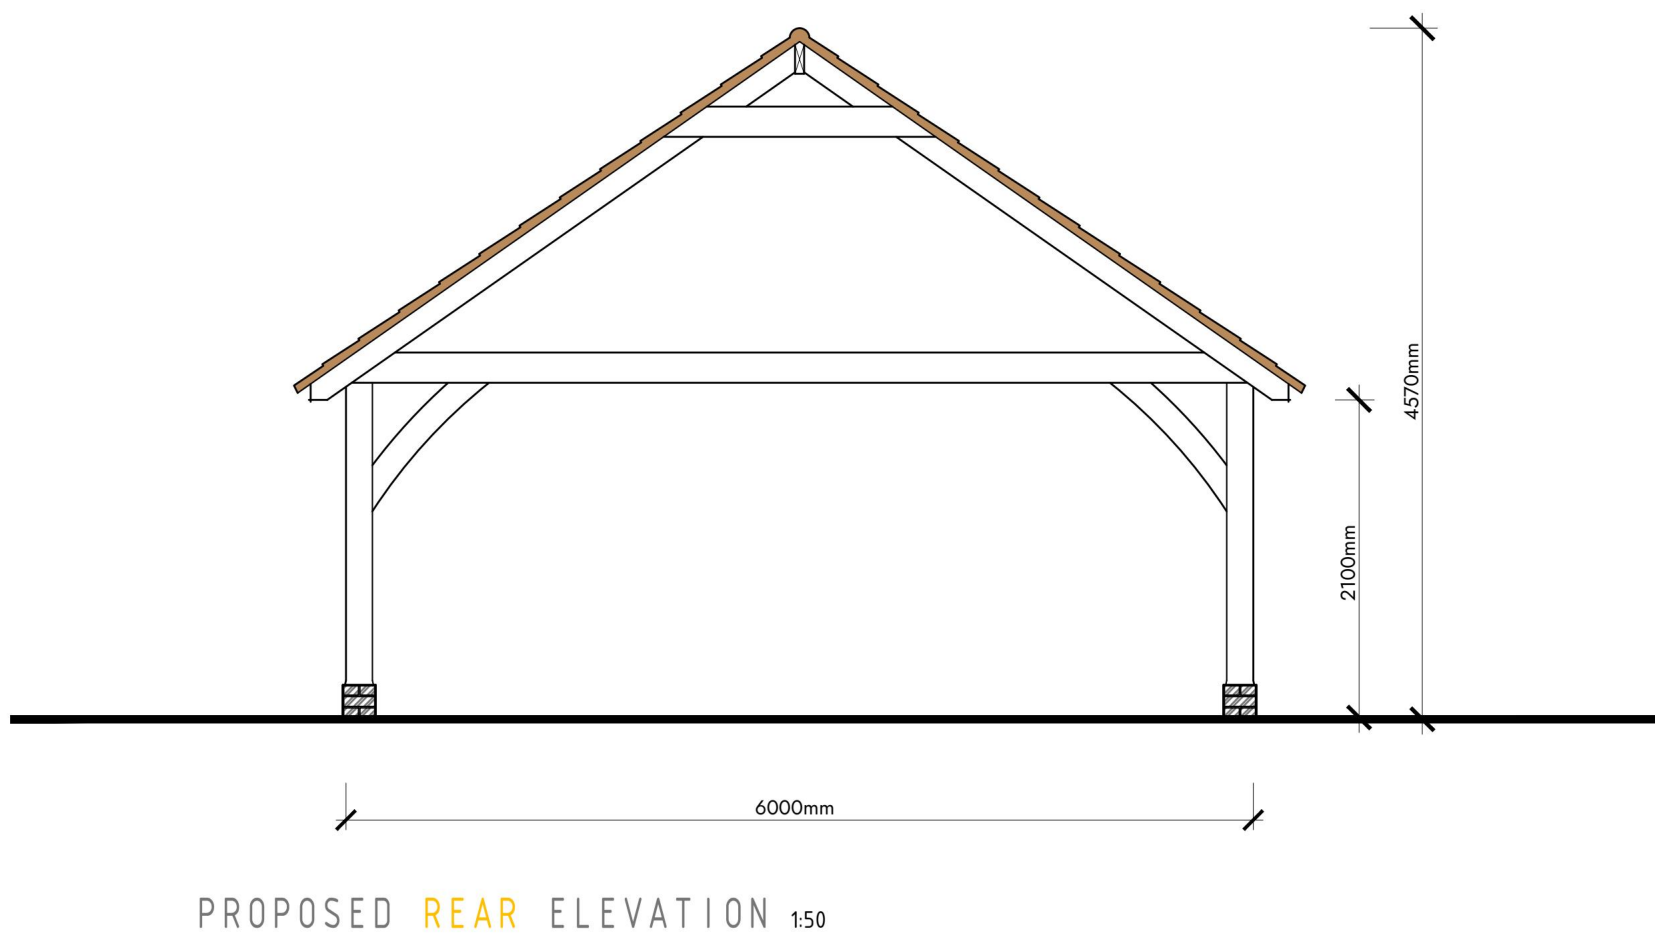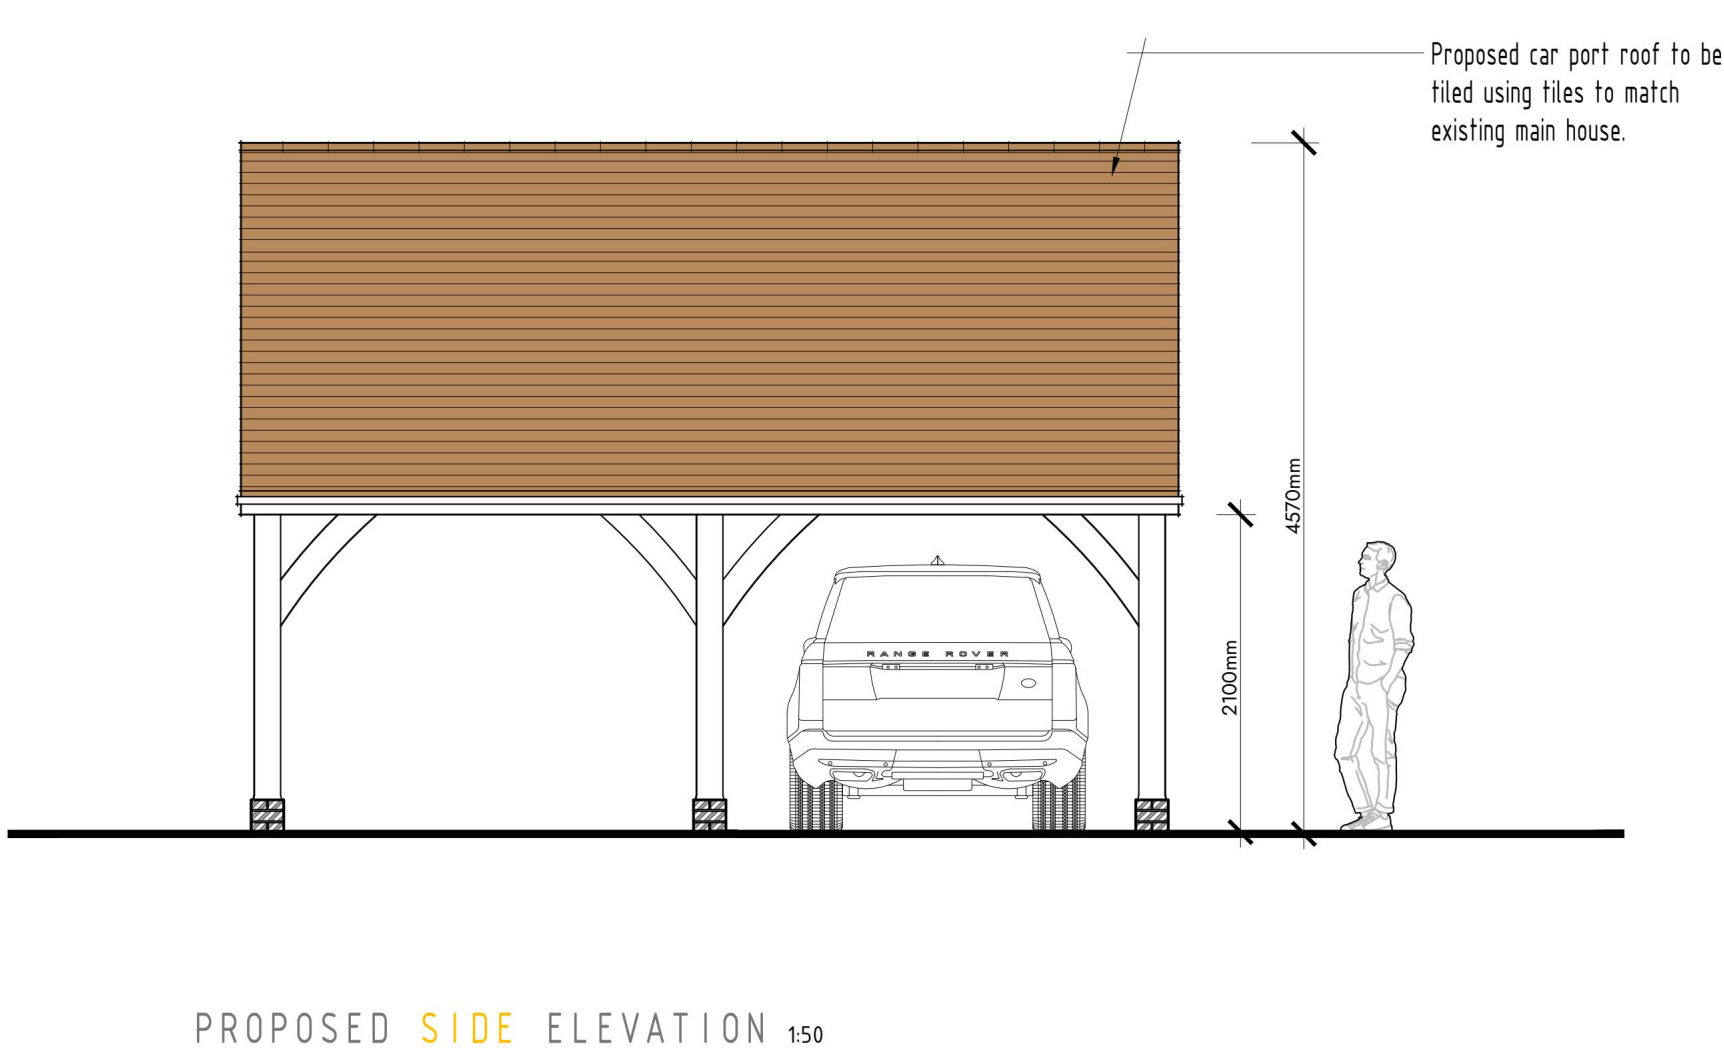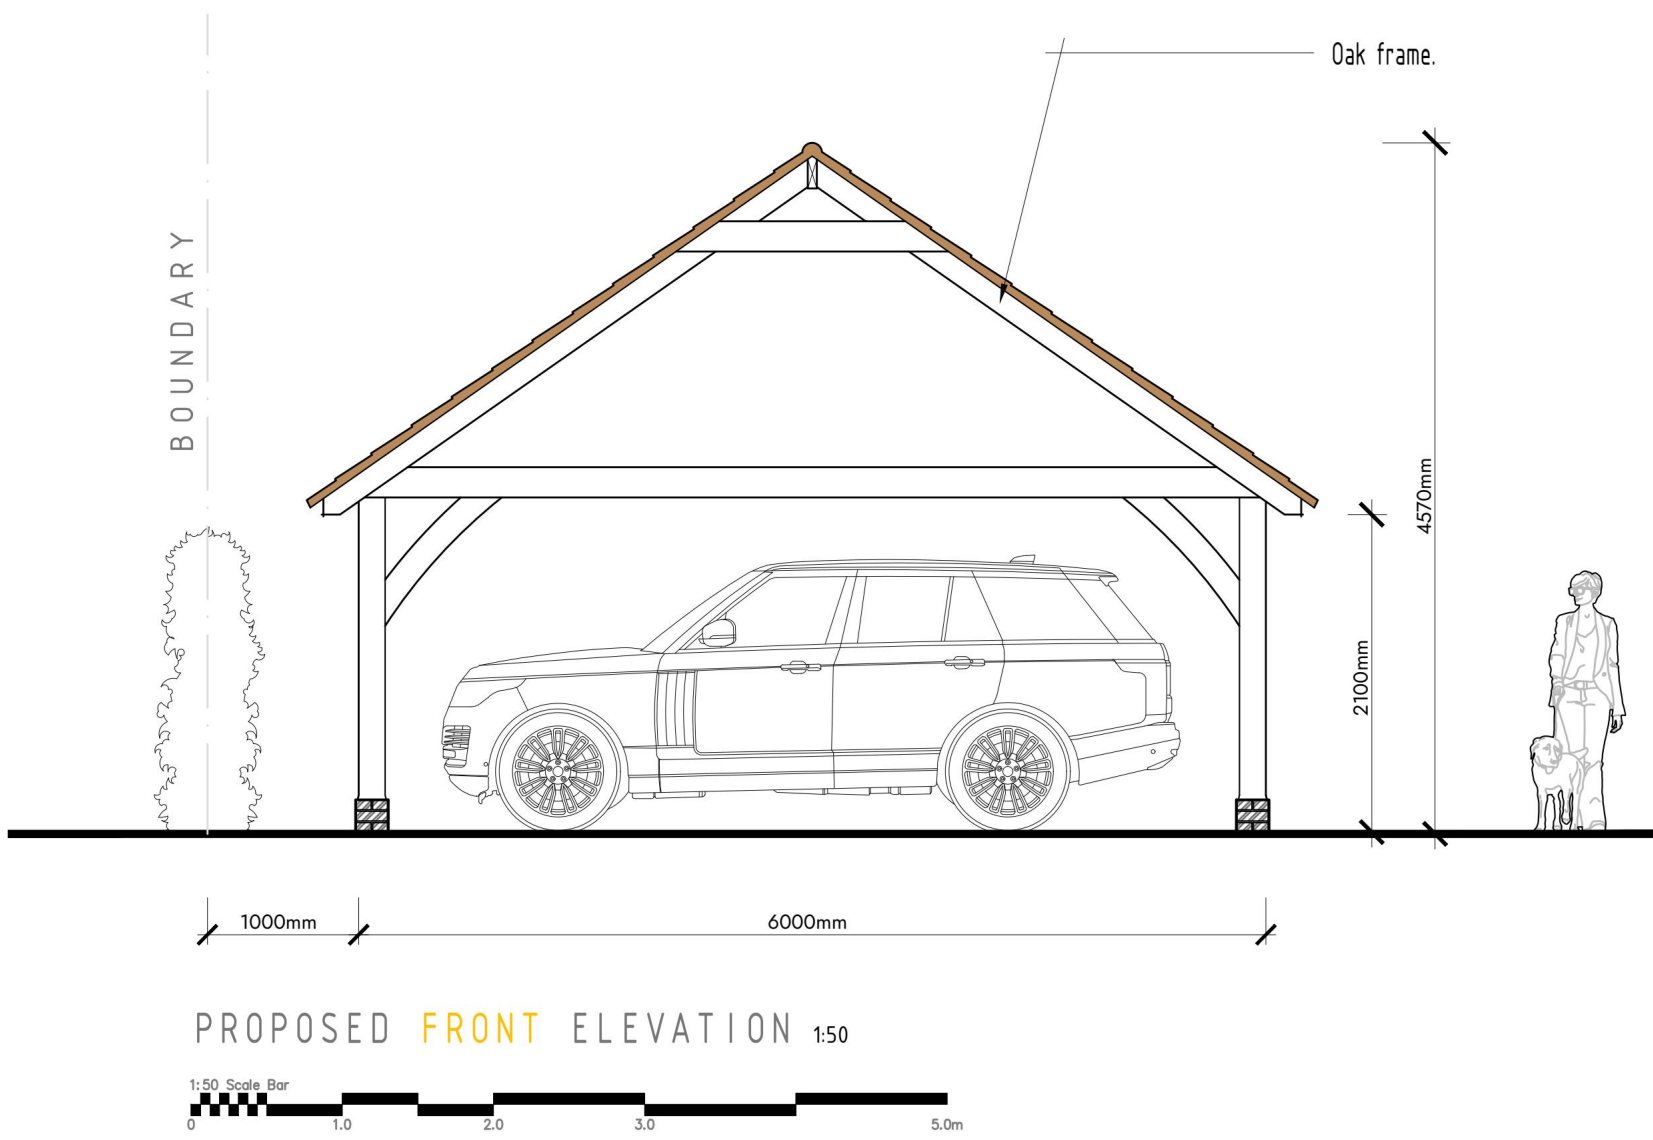

Client:
Mr F Nash
Location:
Magnolia House
The Chase
Upminster
Essex RM14 3YB
Project:
Proposed Cart Lodge

PROPOSED DRAWING

Drawn: LS
Scale: 1:50
Drawing No: 24.156/02
Checked: SRF
Date: July 2024
Rev:


BDA
ARCHITECTURE
RIBA
Chartered Practice
Studio on the Green
Ballards Gore Golf Club
Gore Road, Canewdon, Essex, SS4 2DA
Telephone: (01702) 548 588
www.bdarchitecture.co.uk





BLOCK PLAN 1:500



Thick red line denotes extent of:
Magnolia House, The Chase,
Upminster, Essex, RM14 3YB.
Diagonal yellow hatching denotes
extent of proposed cart lodge.

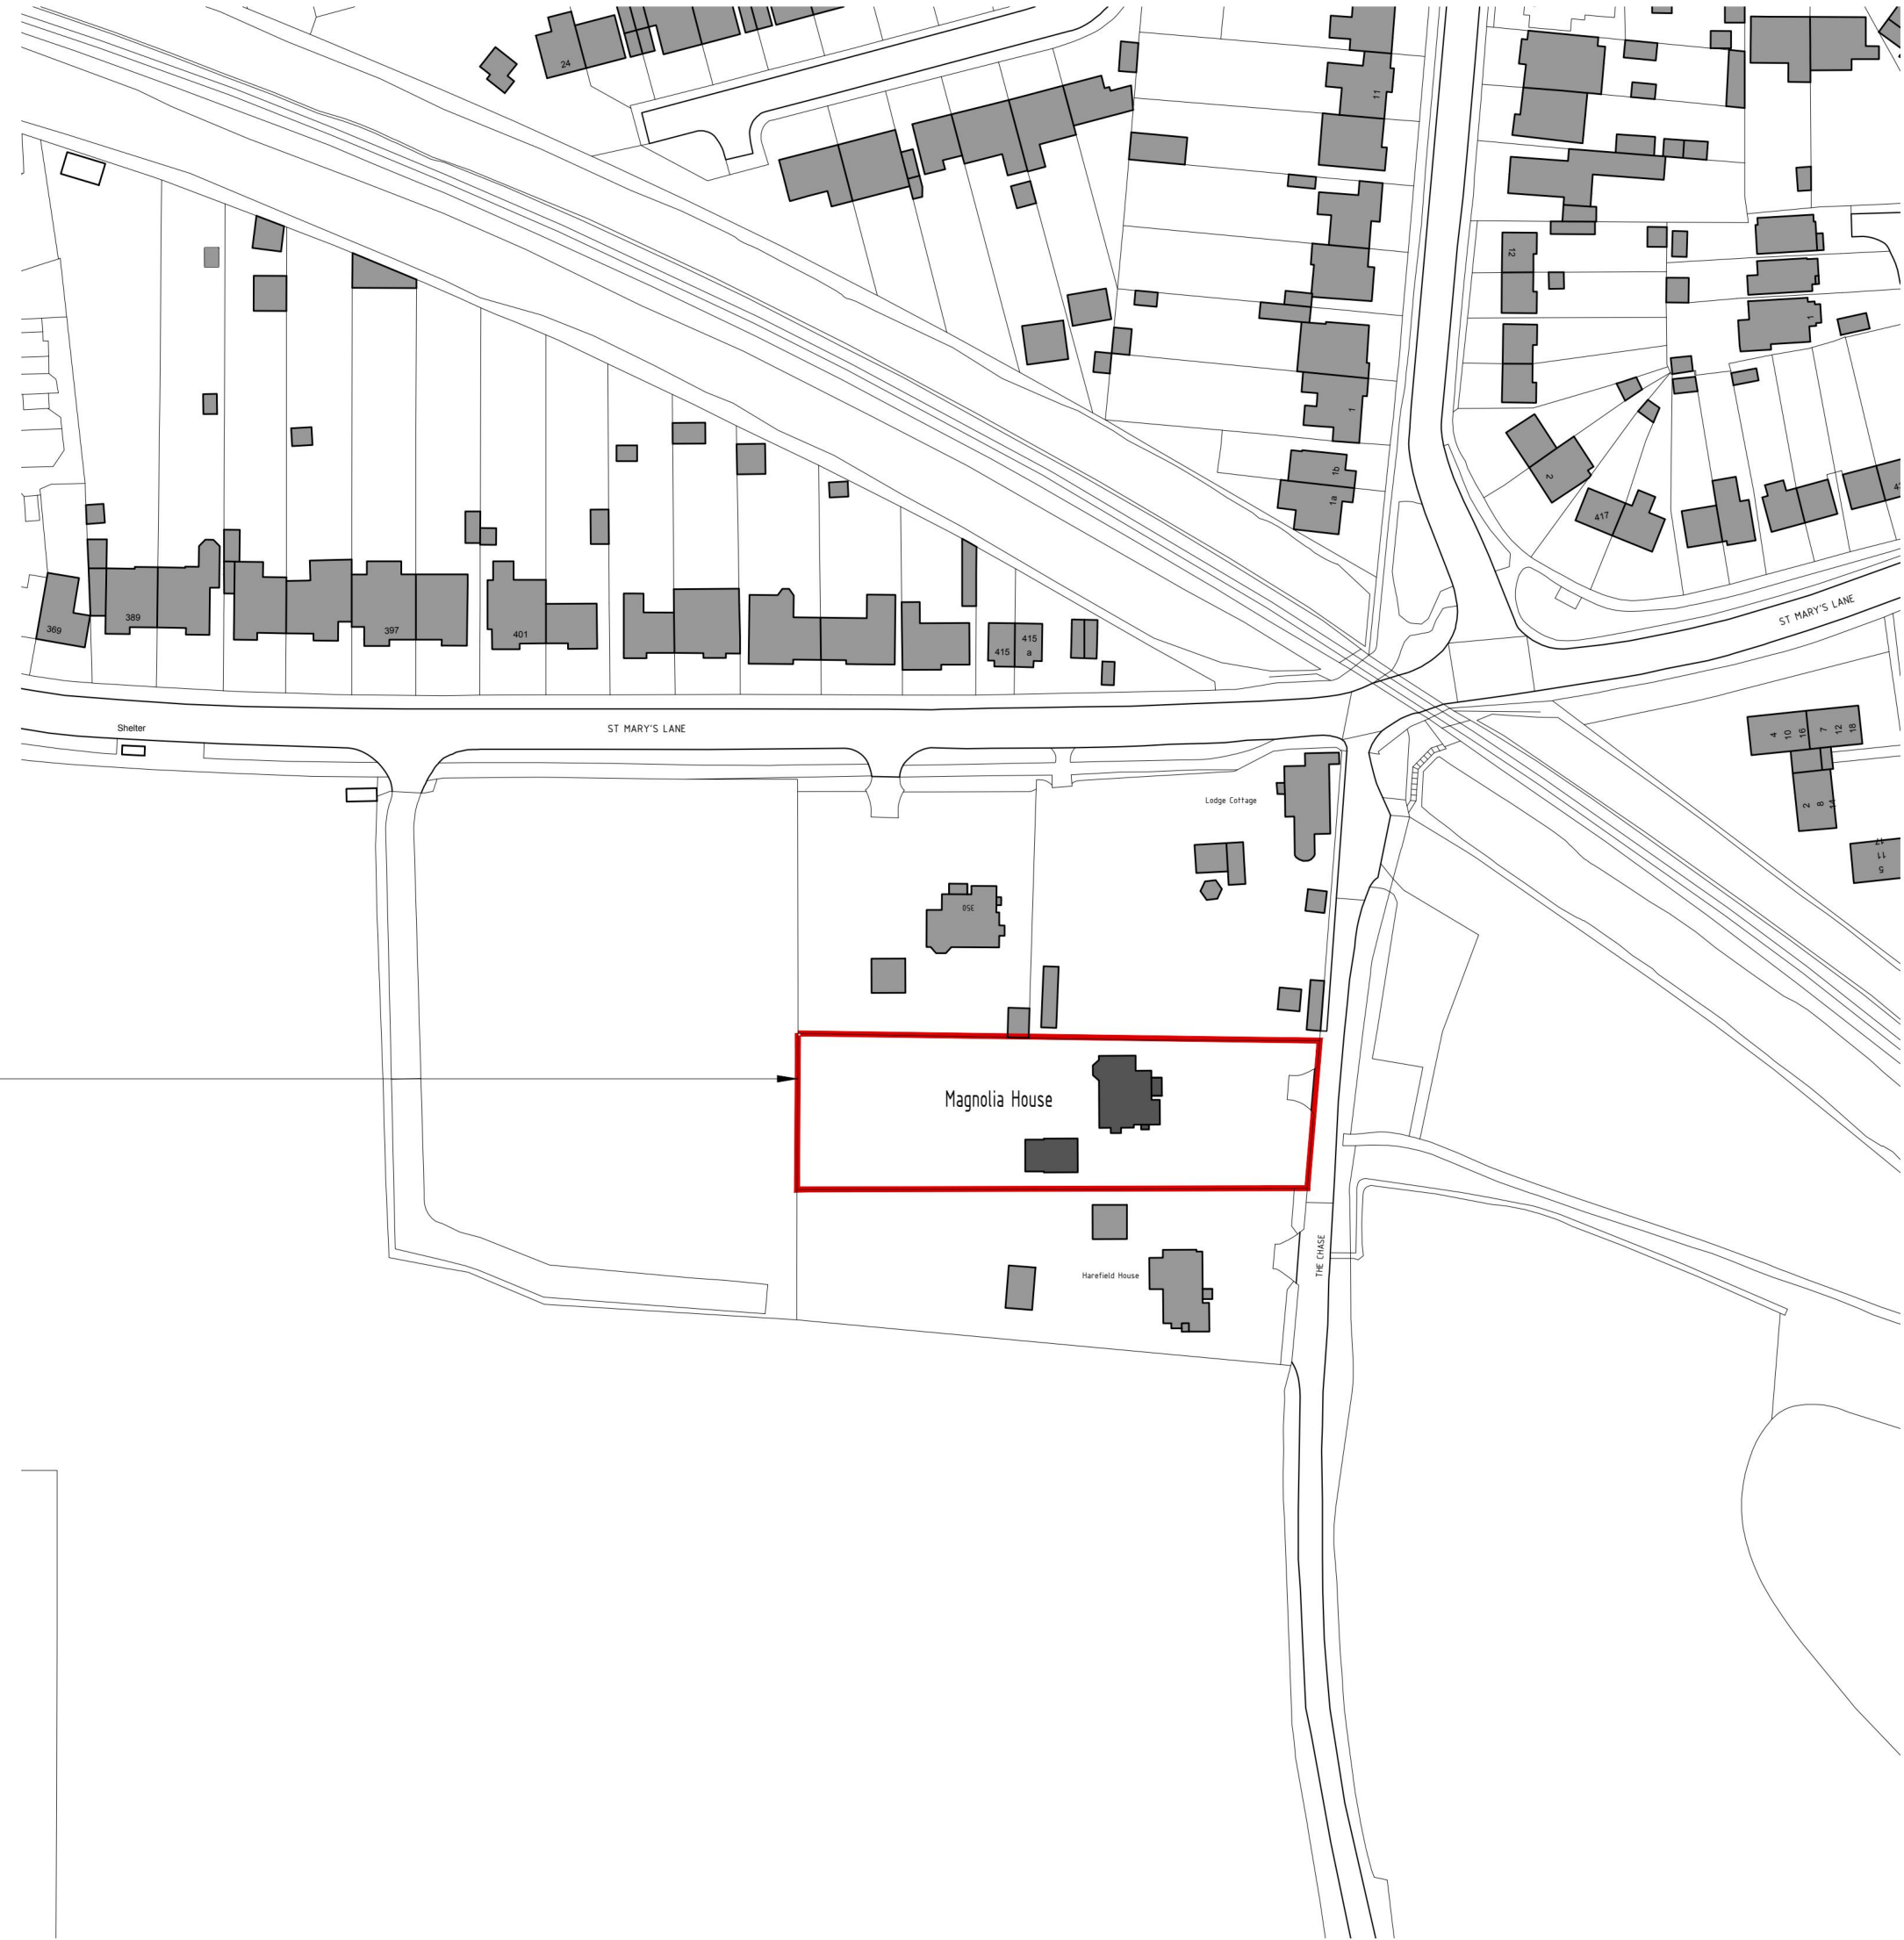

LOCATION PLAN 1:1250

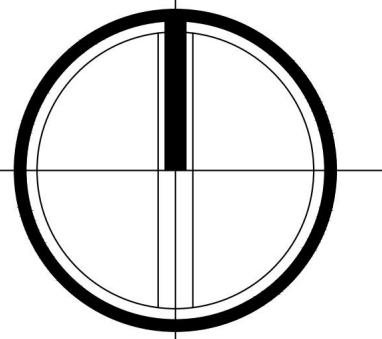 

Client:
Mr F Nash
Location:
Magnolia House
The Chase
Upminster
Essex RM14 3YB

Project:
Proposed Cart Lodge

LOCATION INFORMATION

Drawn: LS
Scale: 1:500 & 1:1250 @ A1
Drawing No: 24.156/03
Checked: SRF
Date: July 2024
Rev:

