

Copyright in the design and this drawing is the property of RESI. Reproduction in whole or in part is forbidden without written sanction of RESI. This drawing must be read in conjunction with all other relevant documentation and drawings.


RESI accepts no liability for any expense, loss or damage of whatsoever nature and however arising from any variation which has not been referred to them and their approval obtained.

Print out to actual scale. Do not scale, except unless for Planning purposes. All dimensions to be cross-checked on-site prior to manufacture and construction. Any discrepancies to be reported to RESI immediately.

NOTES

KEY

Neighbouring context Boundary line

 

Revision

Rev	Notes	Date
A	Planing Issue	10/07/2024



Job Title
Proposed first floor side and rear extension, floor plan redesign and all other associated works at 10 Hornford Way

Drawing Status
Planning Drawings


Client
D. Shtini

Drawing Title
Block Plans

Scale 1 : 200 @ A3	Drawn AR
Date July 2024	Checked PC
Drawing No. B205339-04 - 3000	REV A



Existing Block Plan

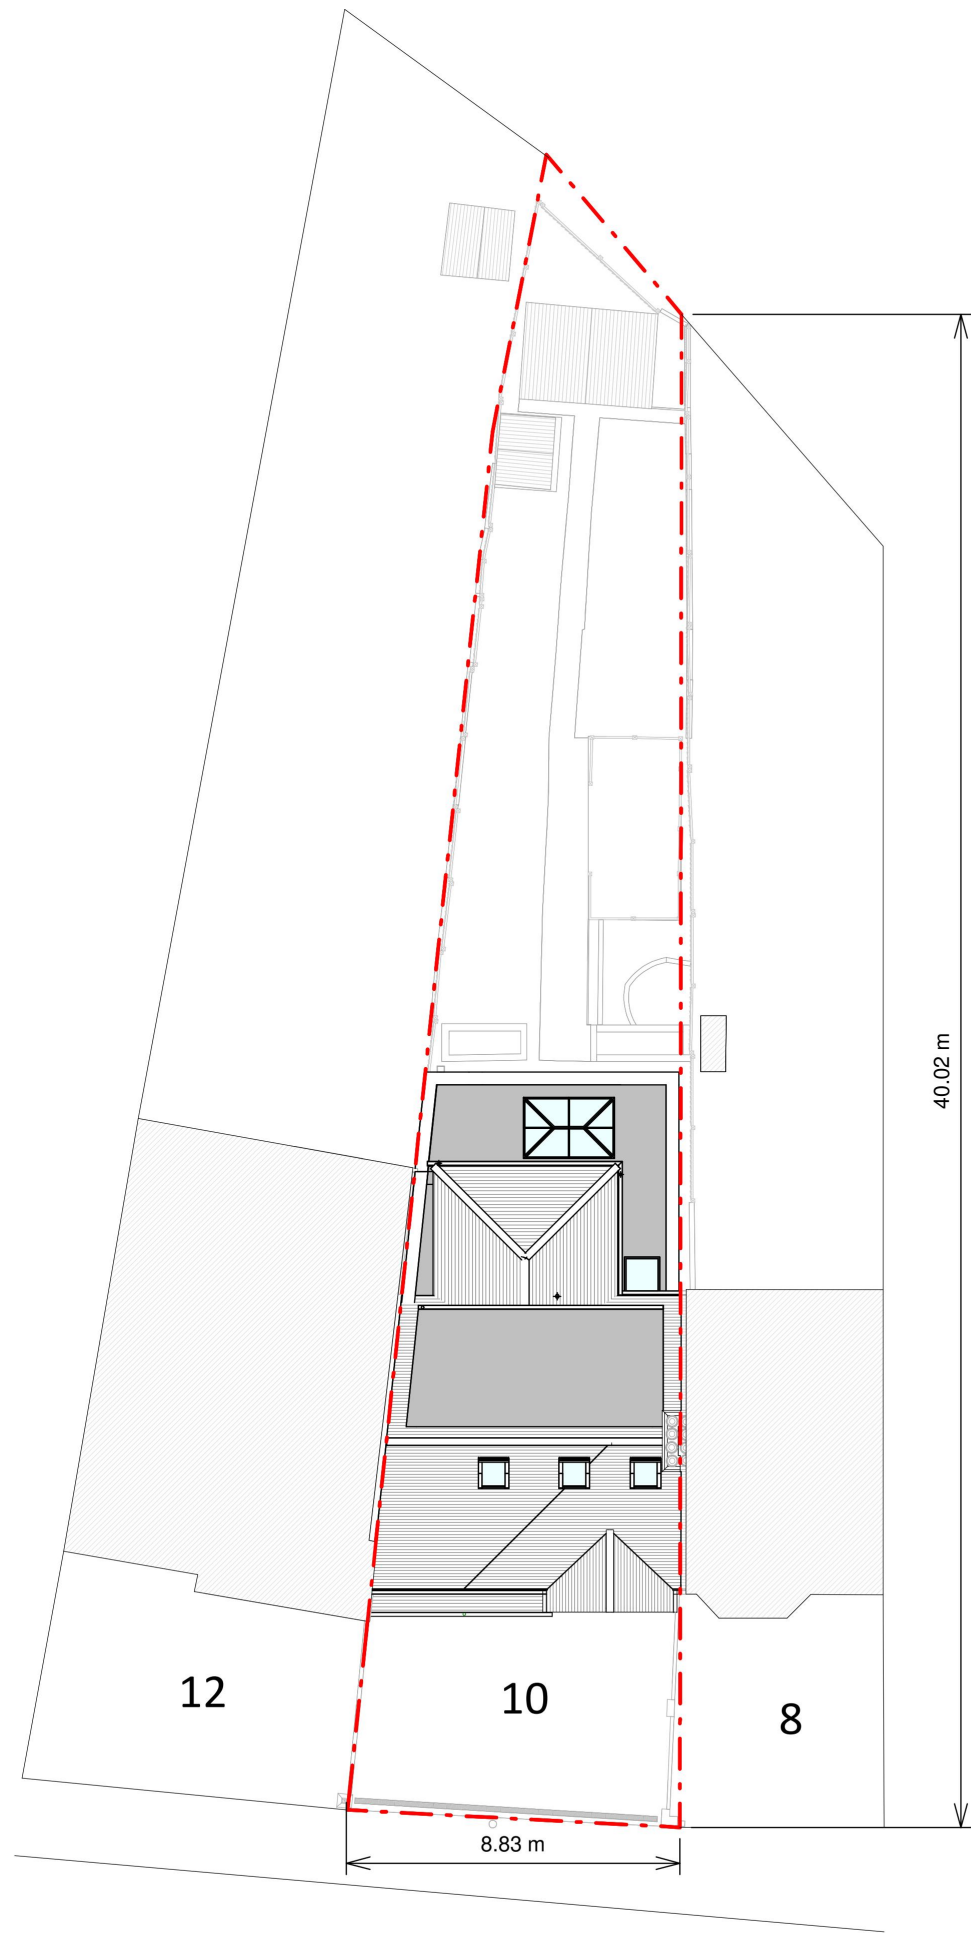

Proposed Block Plan



