




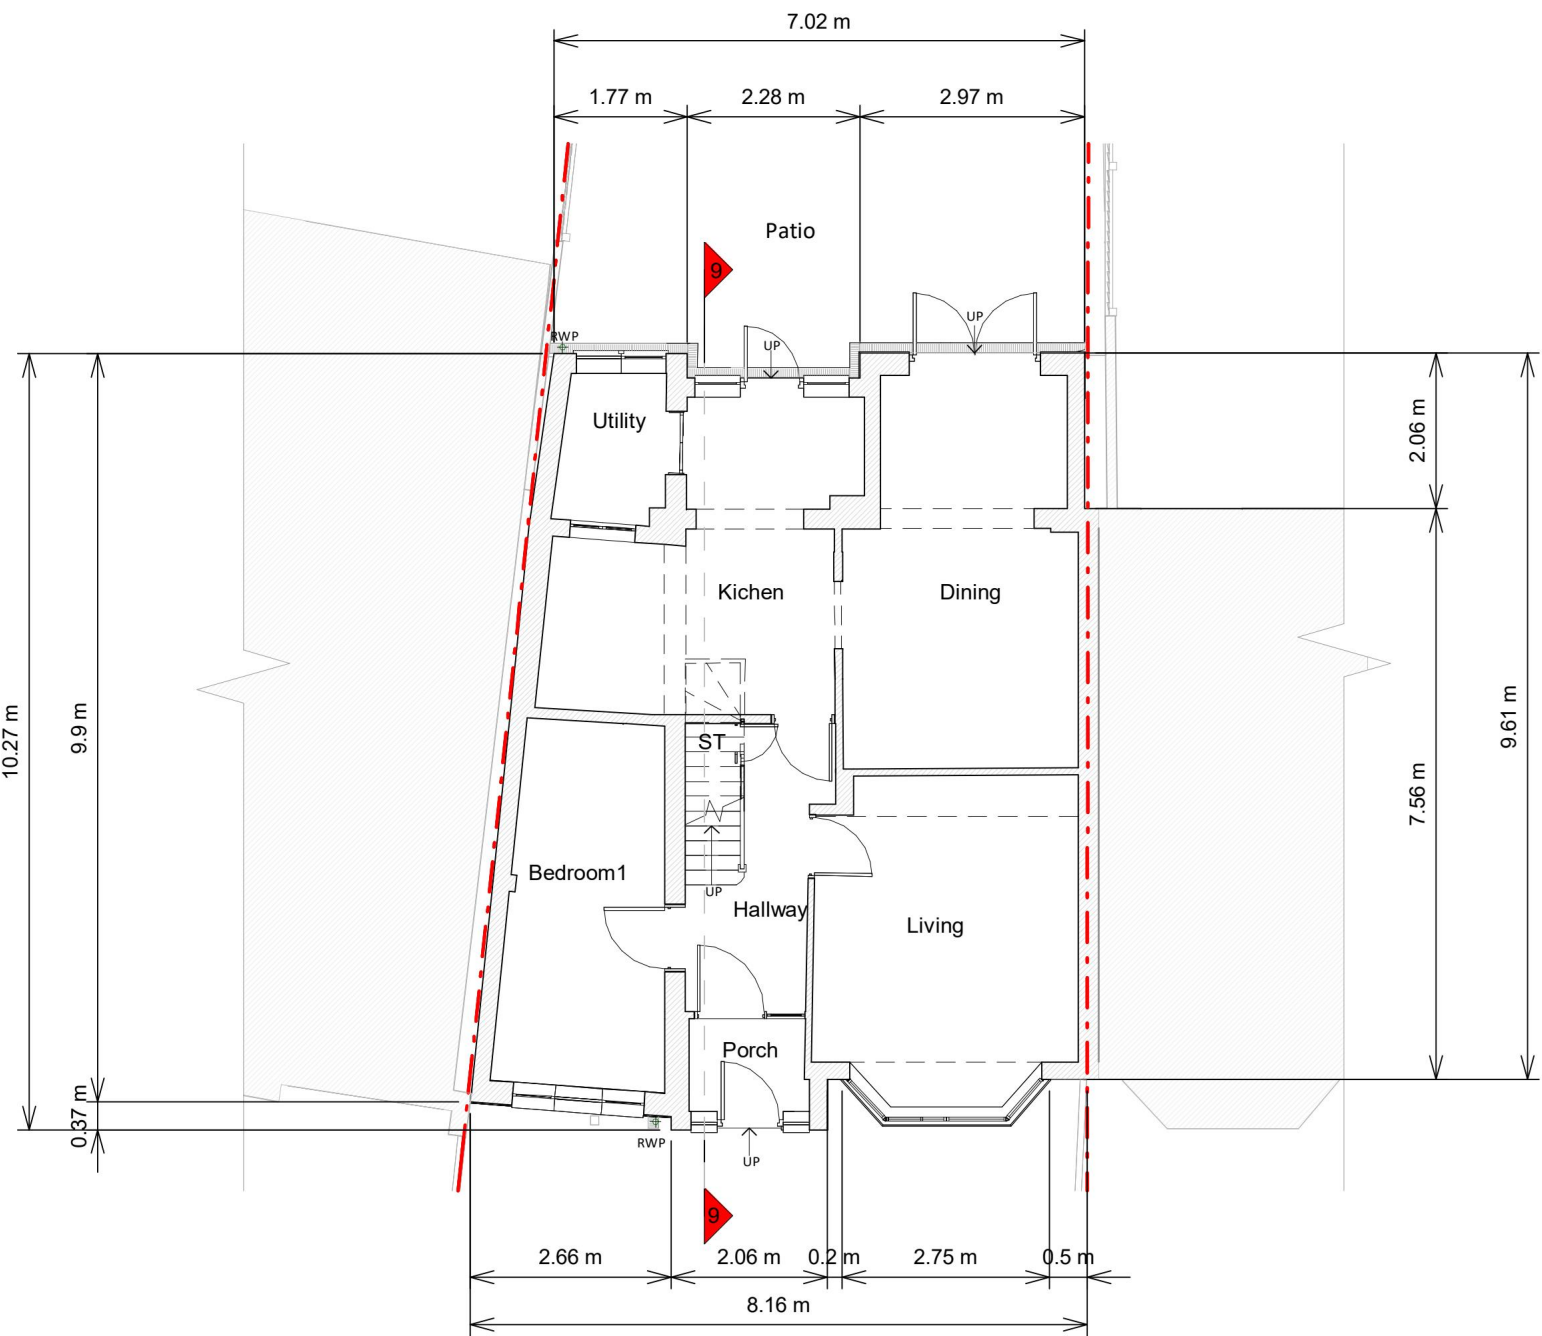

Ground Floor Plan

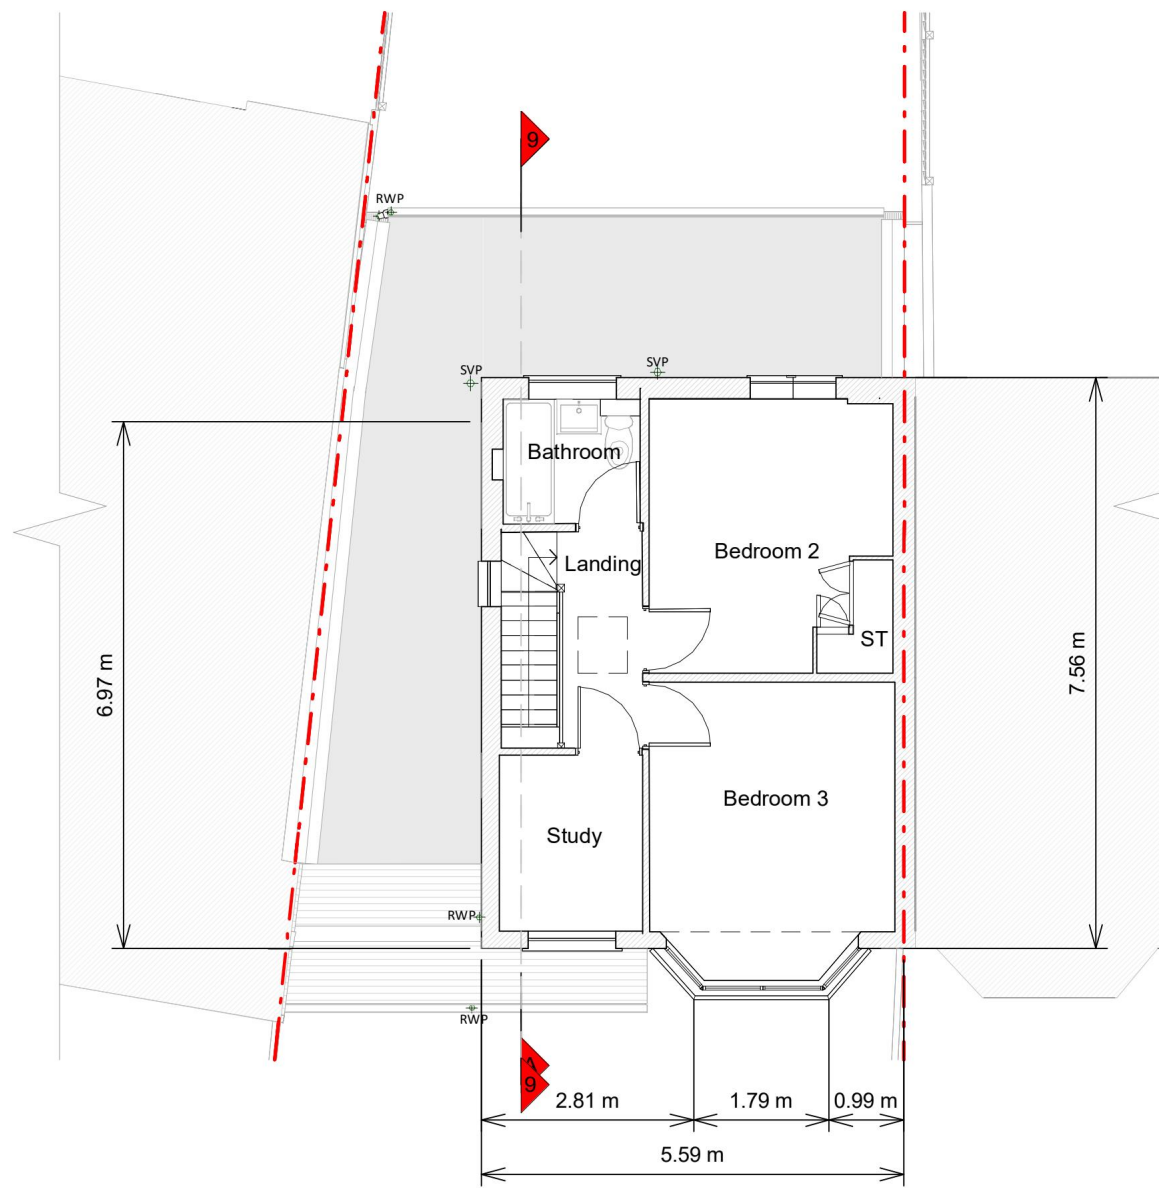

First Floor Plan

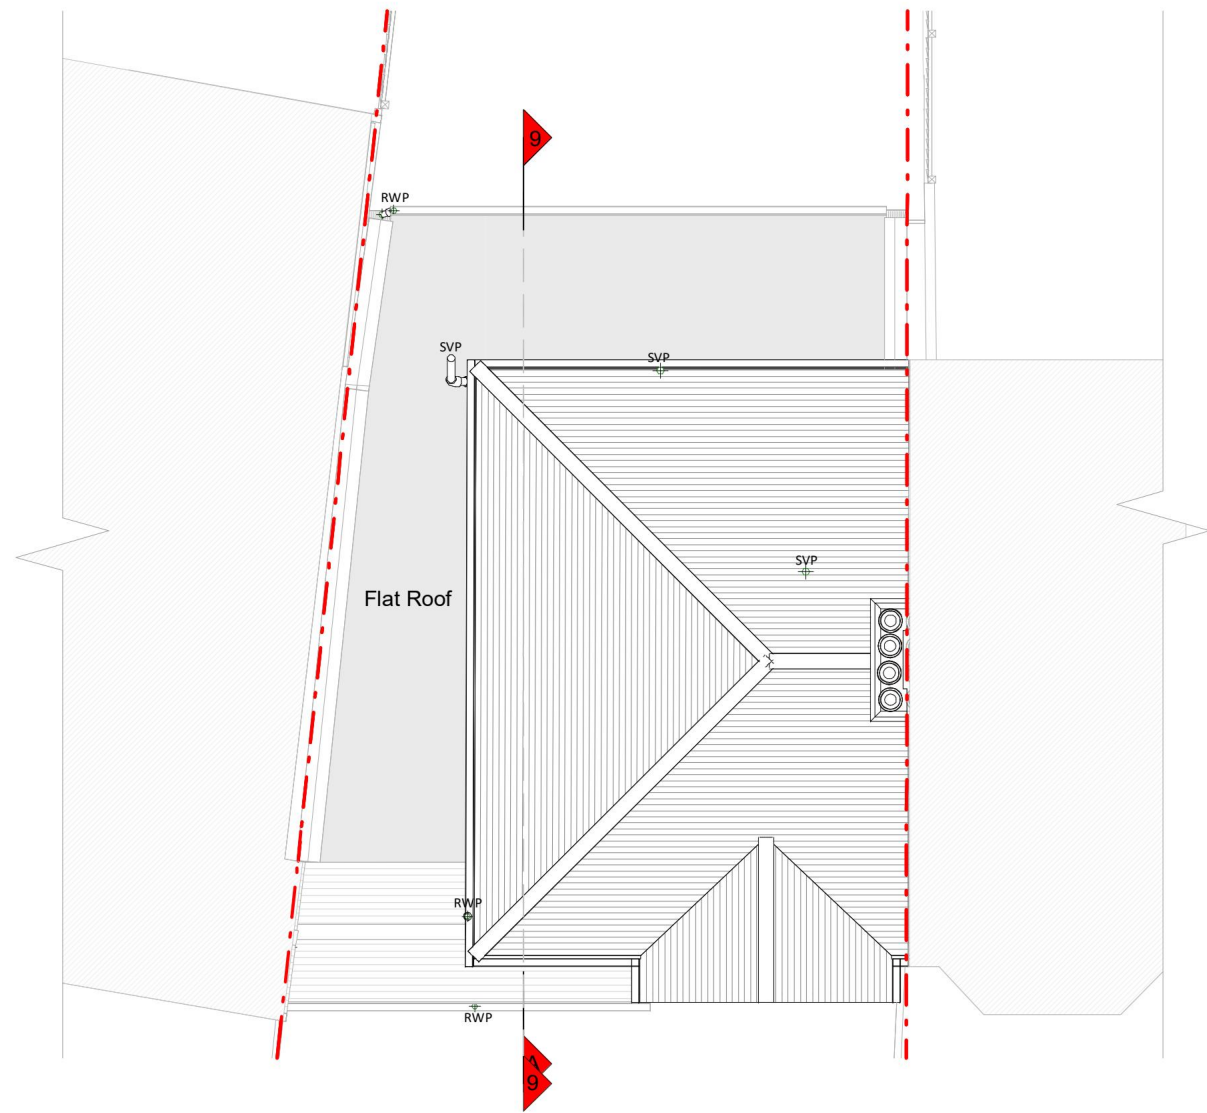


Roof Plan



Front Elevation



Left Side Elevation

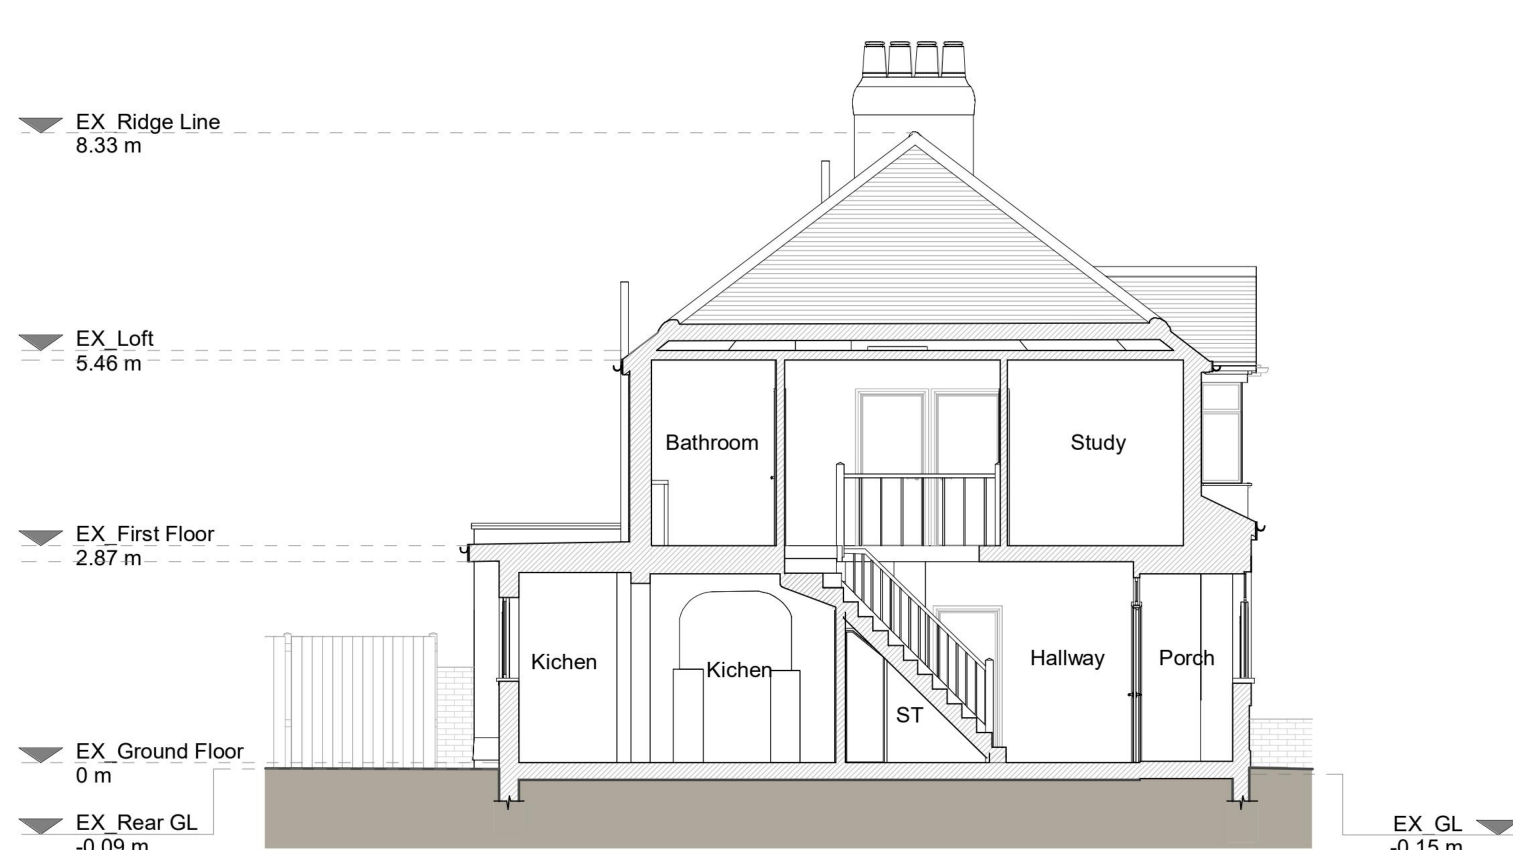

Section A-A



Rear Elevation



Right Side Elevation

Copyright in the design and this drawing is the property of RESI. Reproduction in whole or in part without the written consent of RESI is prohibited. This drawing must be read in conjunction with all other relevant documentation and drawings.

RESI accepts no liability for any expense, loss or damage of whatsoever nature and however arising from any variation which has not been referred to them and their agreement obtained.

Noted out to actual scale. Do not scale, except where for planning purposes. All dimensions to be cross-checked on site prior to construction and construction. Any discrepancies to be reported to RESI immediately.

Existing Materials:

Brickwork / Walls - Red brick walls, cream render walls, pebbledash rendered walls.

Pitched roof - Clay roof tiles.

Flat roof - Felt or similar.

Windows - White uPVC framed windows.

Doors - Green uPVC front door, white uPVC glazed rear door.

Roofs / Gutters / Fascia - Black uPVC RWP, grey uPVC SVP, black iron cast SVP, white uPVC fascia.

KEY

Existing walls - - - Boundary line

Existing furniture - - - Level line

1.5m head height - - - 1.5m head height

1.8m head height - - - 1.8m head height

Revision		
Rev	Notes	Date
A	Planning Issue	10/07/2024

RESI
Grow your home

Job Title
Proposed first floor side and rear extension, floor plan redesign and all other associated works at 10 Hornford Way

Drawing Status
Design Handover

Client
D. Shtini

Drawing Title
Existing Drawings

Scale 1:100 @ A1	Drawn AR
Date July 2024	Checked PS
Drawing No. 8205339-00 - 1100	Rev A

