



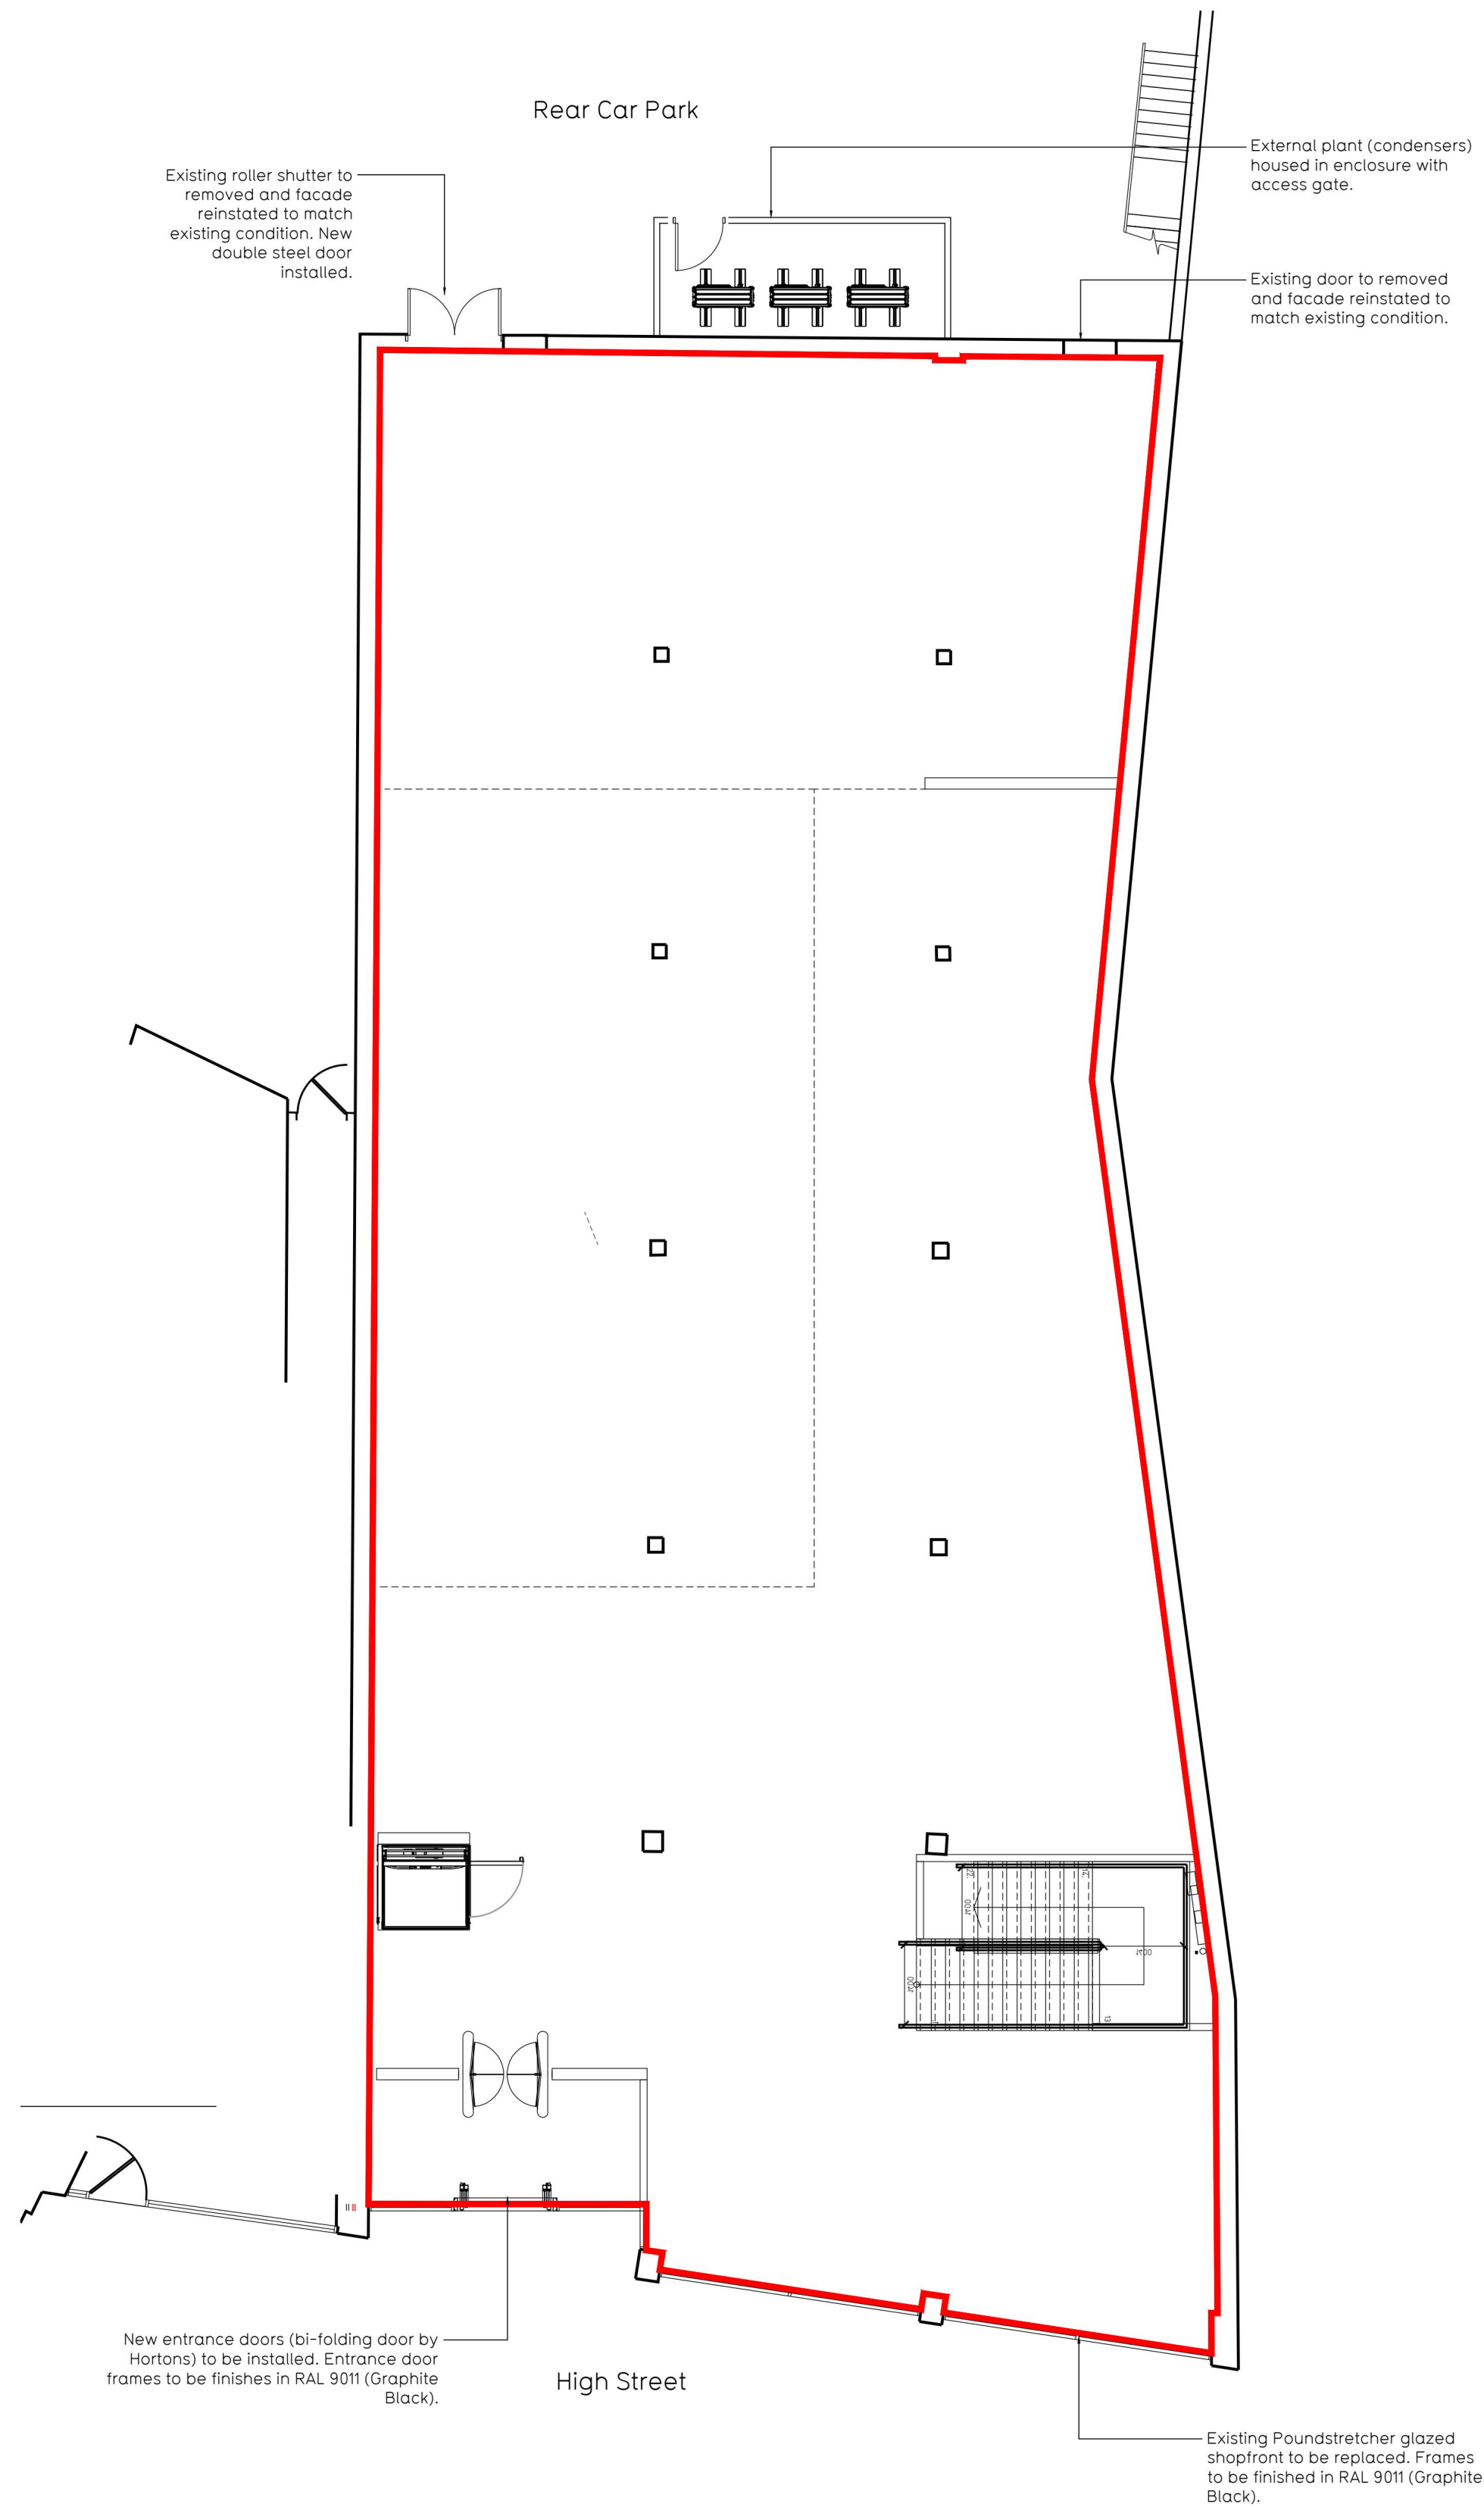

Proposed Ground Floor Plan

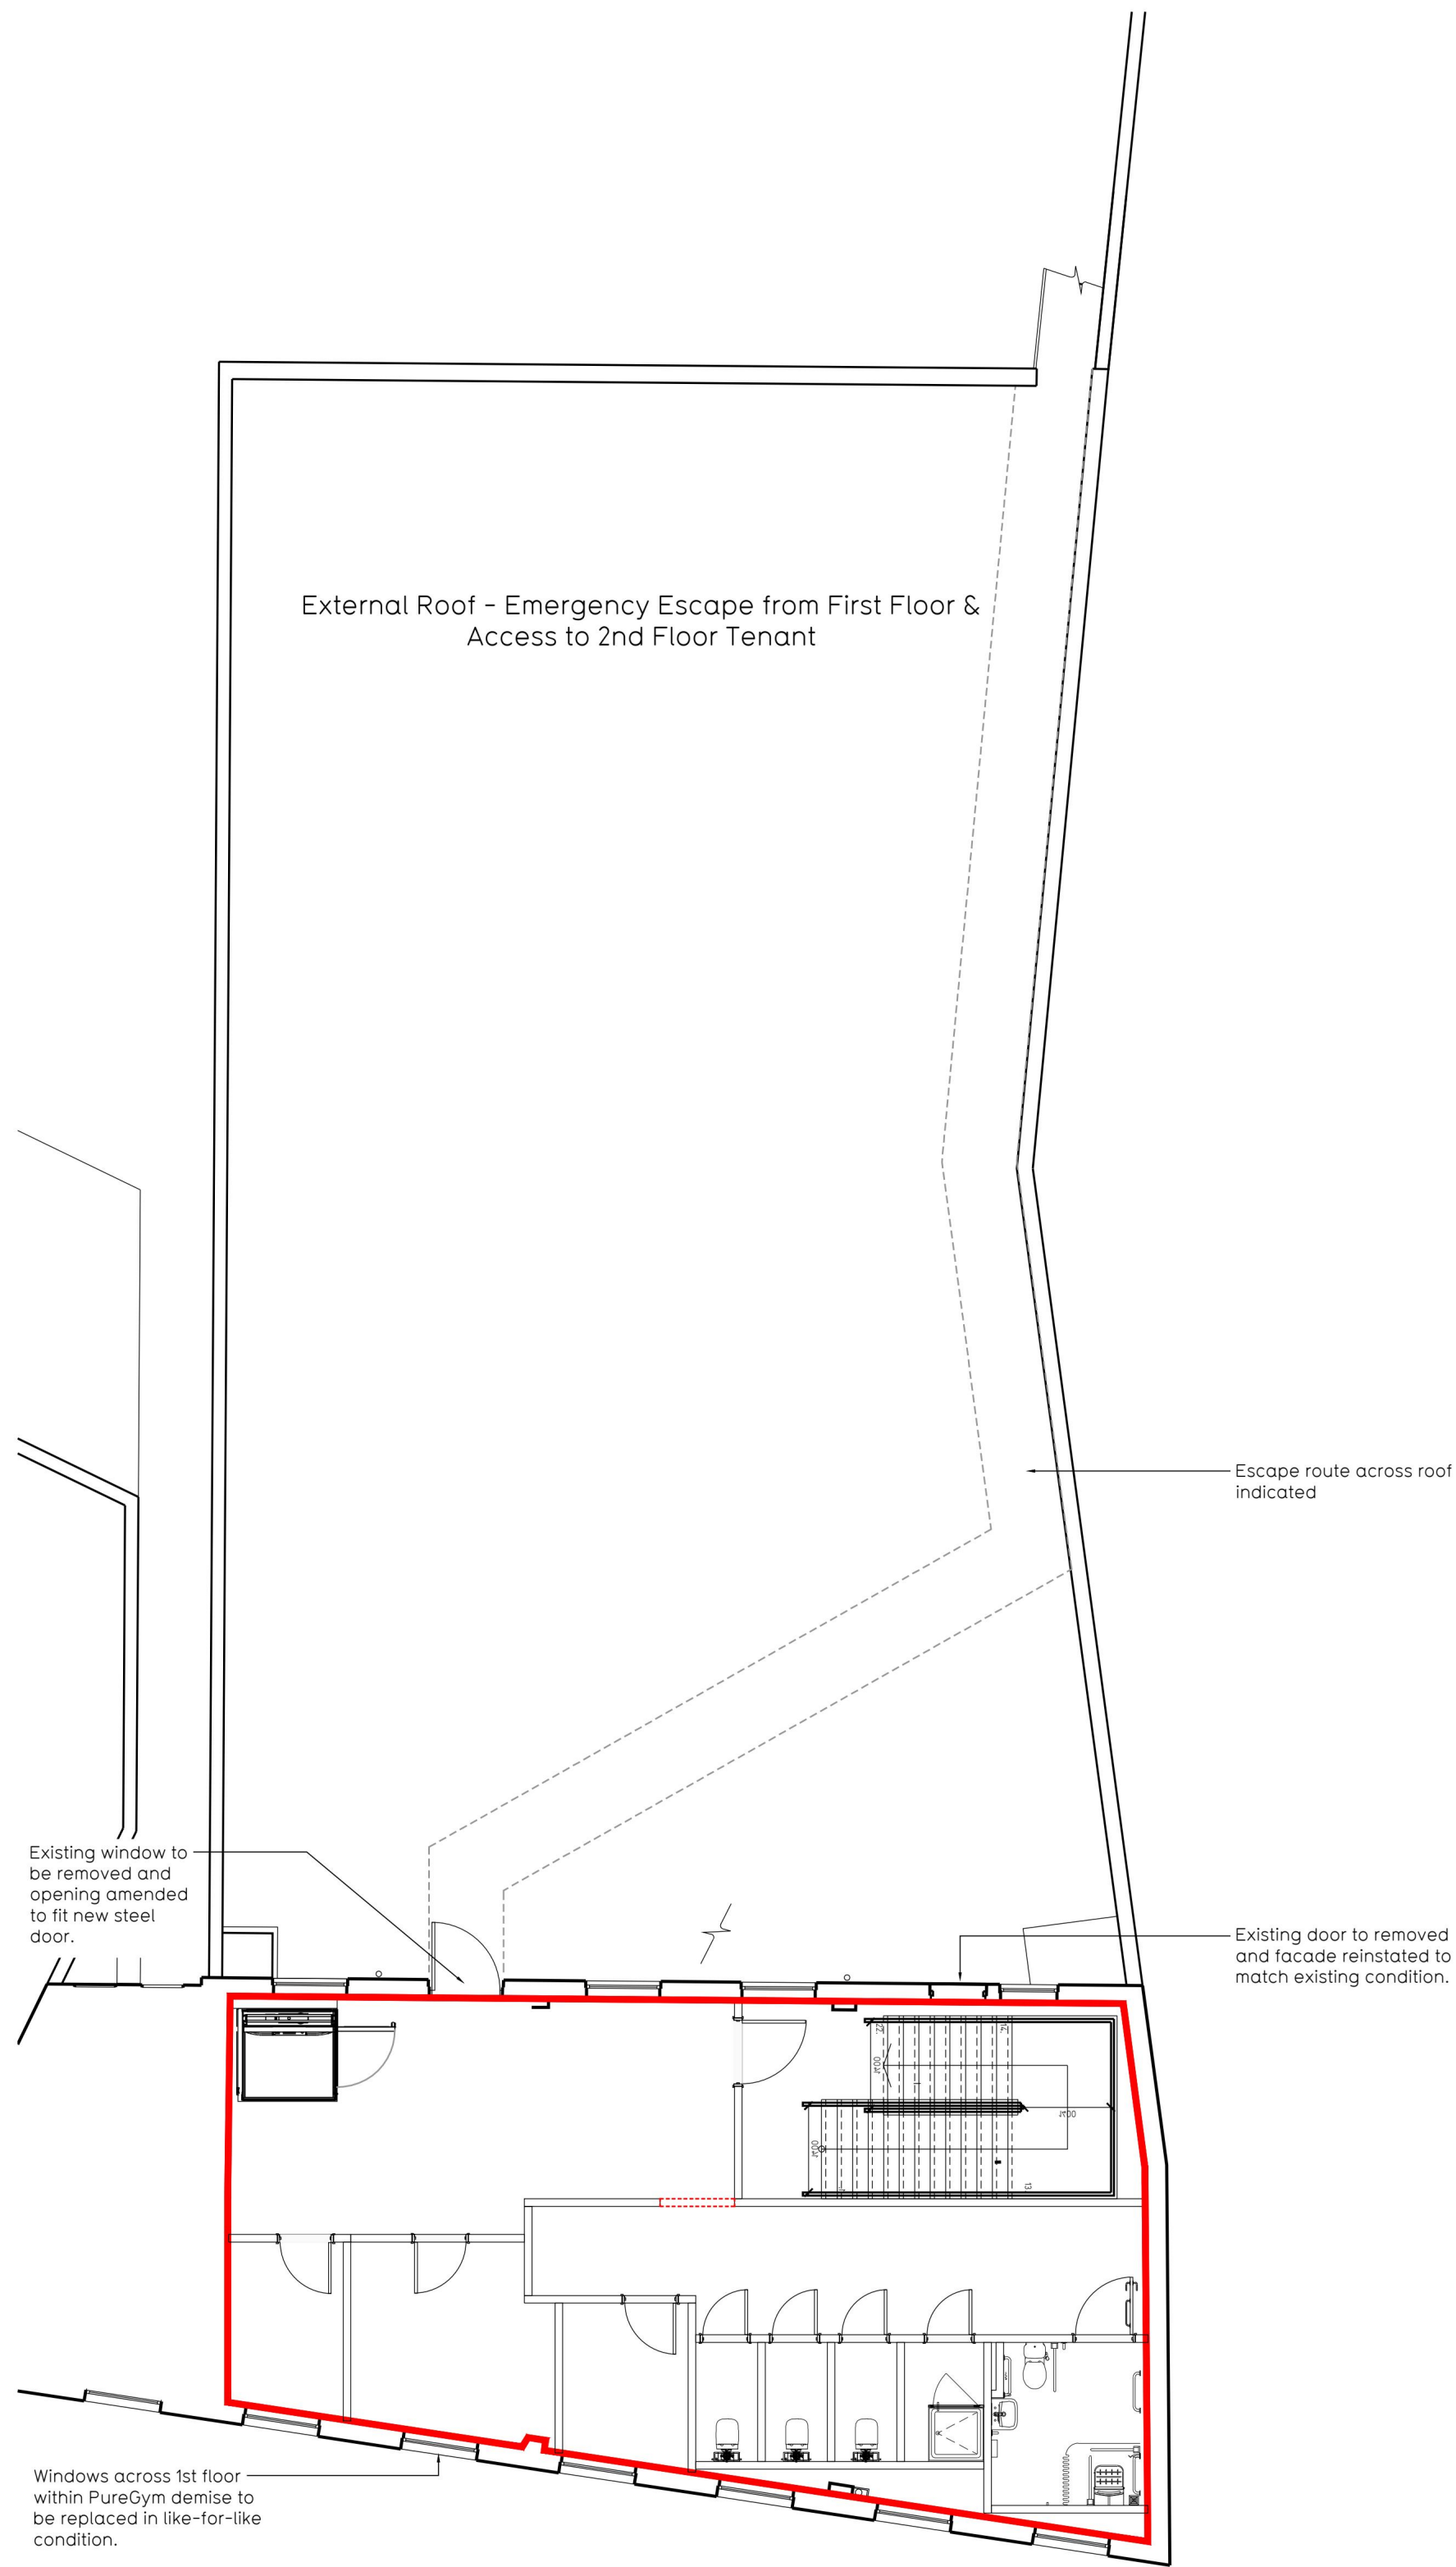

Proposed First Floor Plan / Proposed Roof Plan (Roof of Ground Floor)

Gross Internal Area (Red Line)

Ground	455.6 m² / 4903.8 ft²
First	112.0 m² / 1206.0 ft²
Total	567.6 m² / 6109.8 ft²

Net Internal Area

Ground	435.0 m² / 4682.8 ft²
First	86.3 m² / 929.1 ft²
Total	521.3 m² / 5611.9 ft²

Rev	Date	Description	Drawn/	Checked
PROJECT TITLE		DRAWING TITLE		
Hornchurch (Ex-Poundstretcher)		Proposed Floor Plans		
167 High Street, Hornchurch, RM11 3X1				
DRAWING NO.		DATE	SCALE	JOB NO.
HI/HB		01.05.24	1:100 @ A1	0512B
DRAWING PURPOSE		JOB NO.		DRAWING NO.
TOWN PLANNING APPLICATION		0512B		102 PFP
				Rev
				P00
		Pure Gym Ltd		
		Town Centre House		
		The Meriton Centre		
		Leeds LS2 8LY		
		e: architecture@puregym.com		
		t: 0113 285 8787		
		w: www.puregym.com		