





Proposed Front Elevation A-A


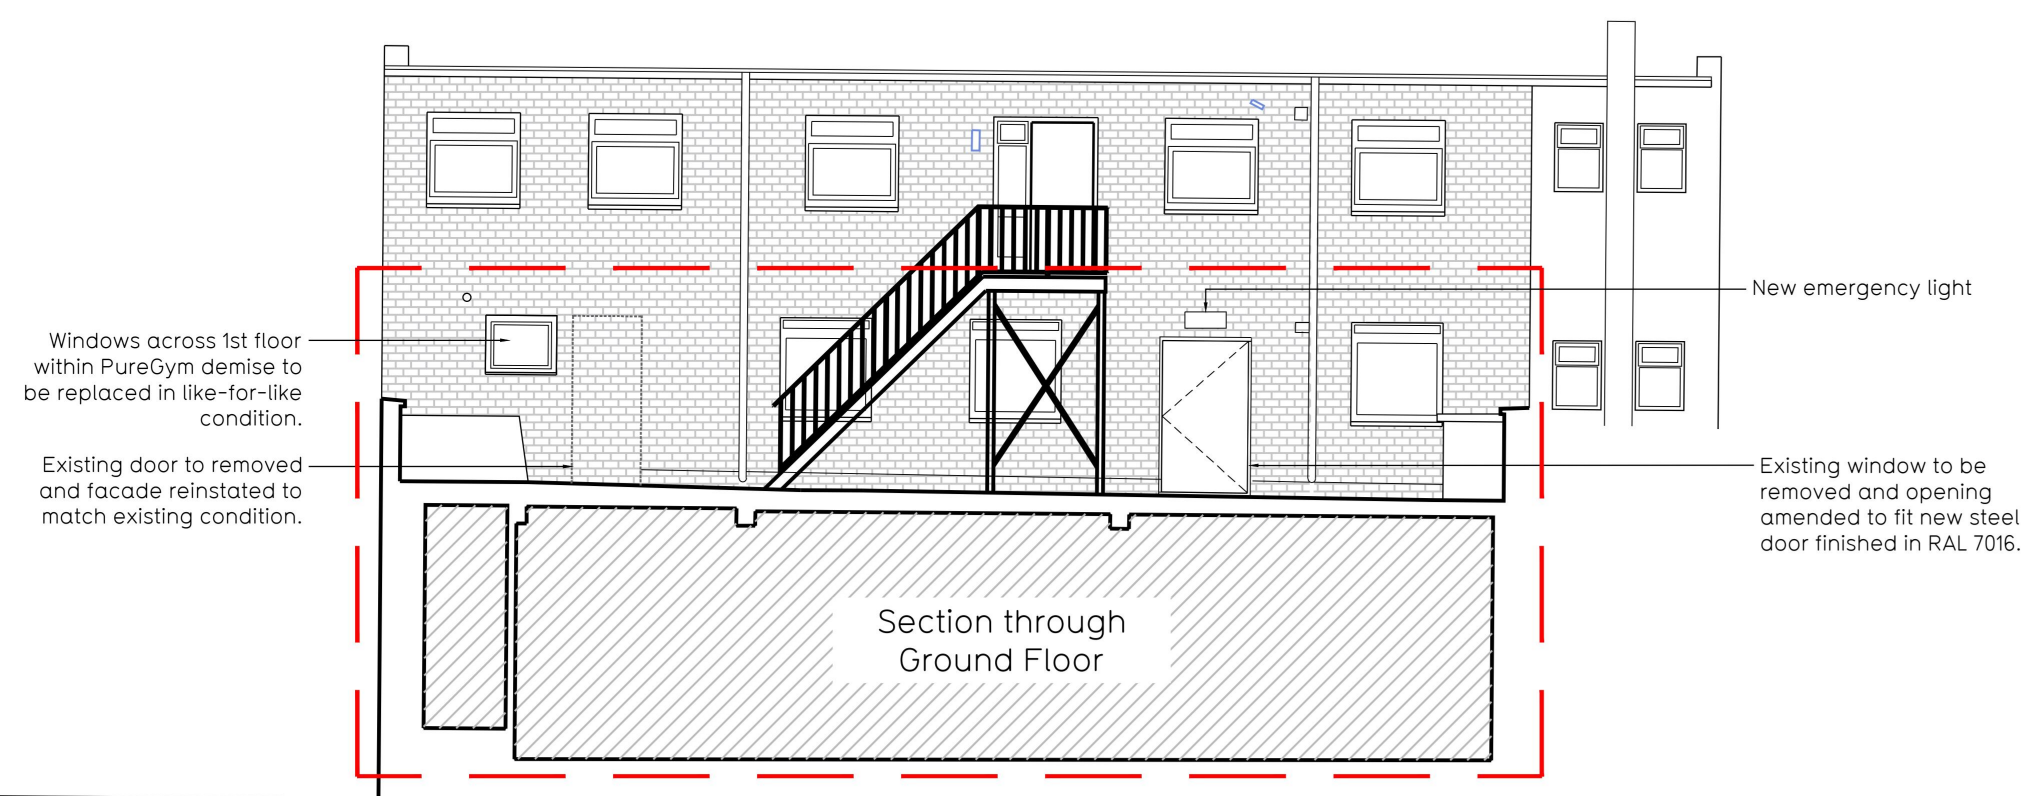


Proposed Rear First Floor Elevation B-B

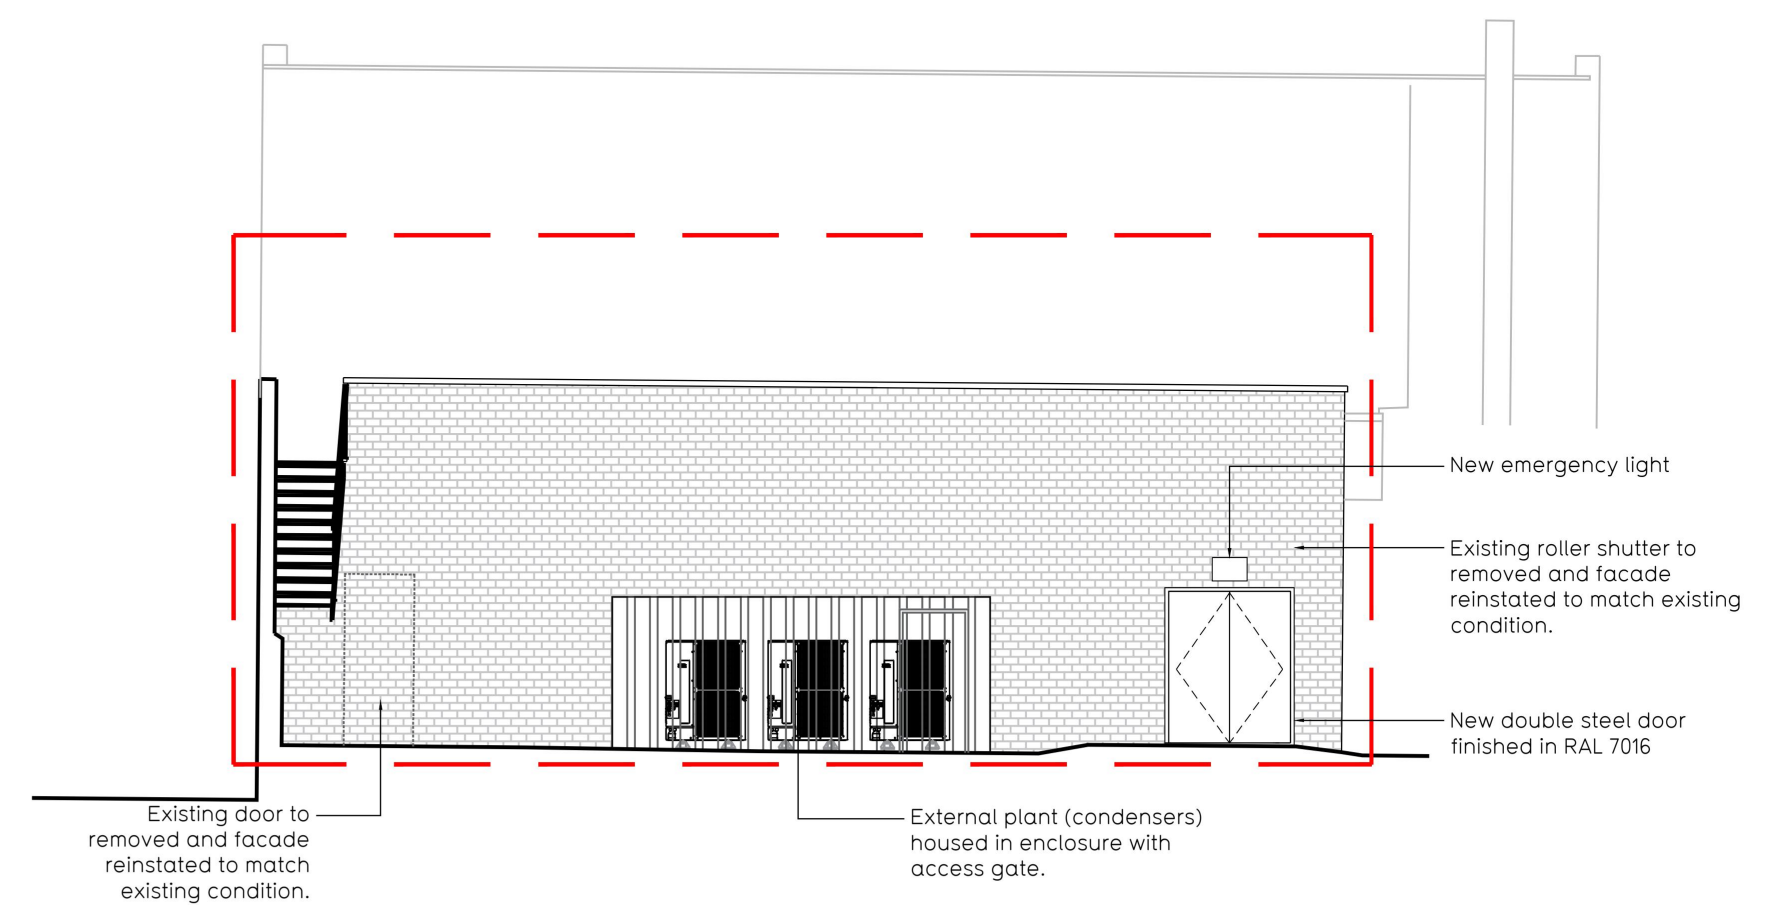

Proposed Rear Ground Floor Elevation C-C

Key

 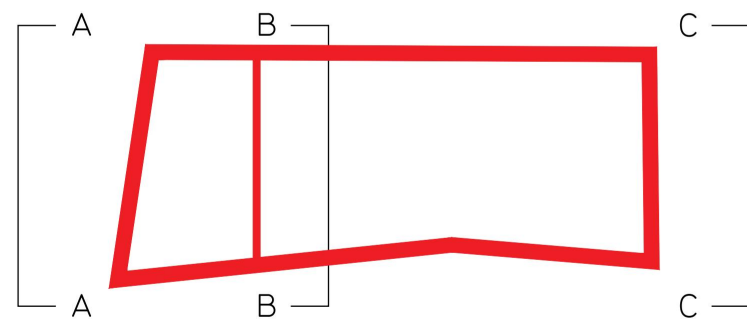

Rev	Date	Description	DRAWING TITLE		Drawn/ Checked
PROJECT TITLE			Hornchurch (Ex-Poundstretcher)		
187 High Street, Hornchurch, RM11 3XT			Proposed Elevations		
DRAWN / CHECKED		DATE	SCALE	JOB No	DRAWING No
HI/HB		01.05.24	1:200 @ A2	0512B	104 PE
DRAWING PURPOSE					Rev
TOWN PLANNING APPLICATION					P00



Pure Gym Ltd
Town Centre House
The Merrion Centre
Leeds
LS2 8LY

e: architecture@puregym.com
t: 0113 285 8787
w: www.puregym.com