


EXISTING

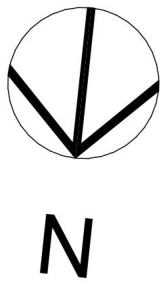


SITE PLAN

1:200




LOCATION PLAN

1:500

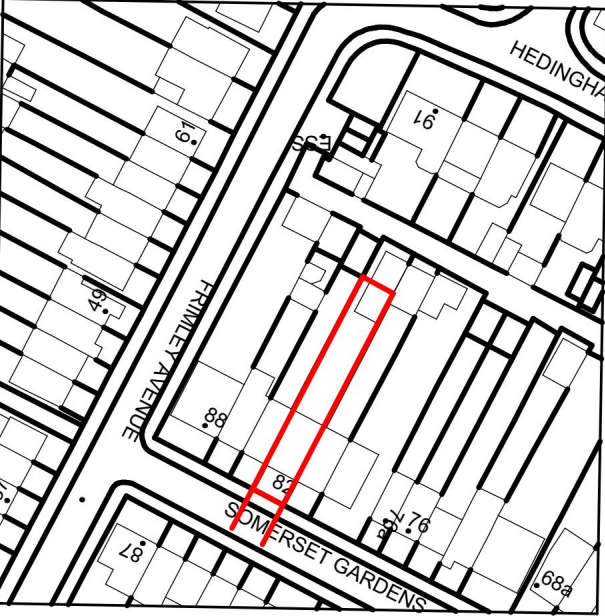


LOCATION PLAN

1:1250

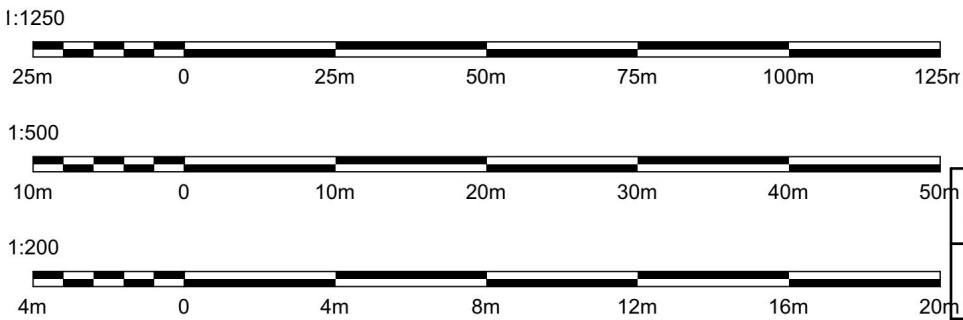

REVISION	DATE	AUG 24	D
TO LOCAL AUTHORITY REQUIREMENTS			
REVISION	DATE	JUL 24	C
TO LOCAL AUTHORITY REQUIREMENTS			
REVISION	DATE	JUN 24	B
TO LOCAL AUTHORITY REQUIREMENTS			
REVISION	DATE	MAY 24	A
TO LOCAL AUTHORITY REQUIREMENTS			

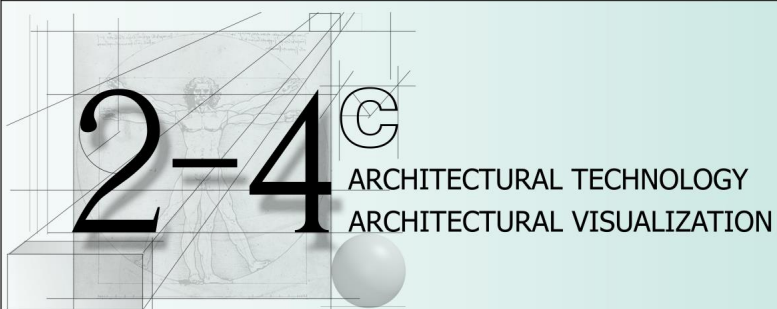

2-4c Jubilee House 3 The Drive Brentwood CM13 3FR
Tel: +44 01277 725252
mail to: info@2-4c.co.uk
<http://www.2-4c.co.uk>

PROJECT ADDRESS
82 SOMERSET GARDENS HORNCHURCH

CLIENT
Ms S Heath

IF THIS LINE MEASURES 100mm IT IS SCALED AS SHOWN

Do not scale from this drawing. All dimensions & levels to be checked on site prior to commencement of any work. Check that this drawing is to the latest revision. If in doubt ASK. Refer any discrepancy to 24c. All dimensions in millimetres unless otherwise stated. This drawing is copyright.

DRAWING
PROPOSED RETENTION OF 1-BEDROOM SELF CONTAINED ANNEX

LOCATION & SITE PLAN

JOB NO.
23-650

DWG. NO.
05

SCALE
1:200 @ A1


REV. NO.
D

DATE
FEB 24

DRAWN BY
SH

CHECKED BY
SH

PROPOSED

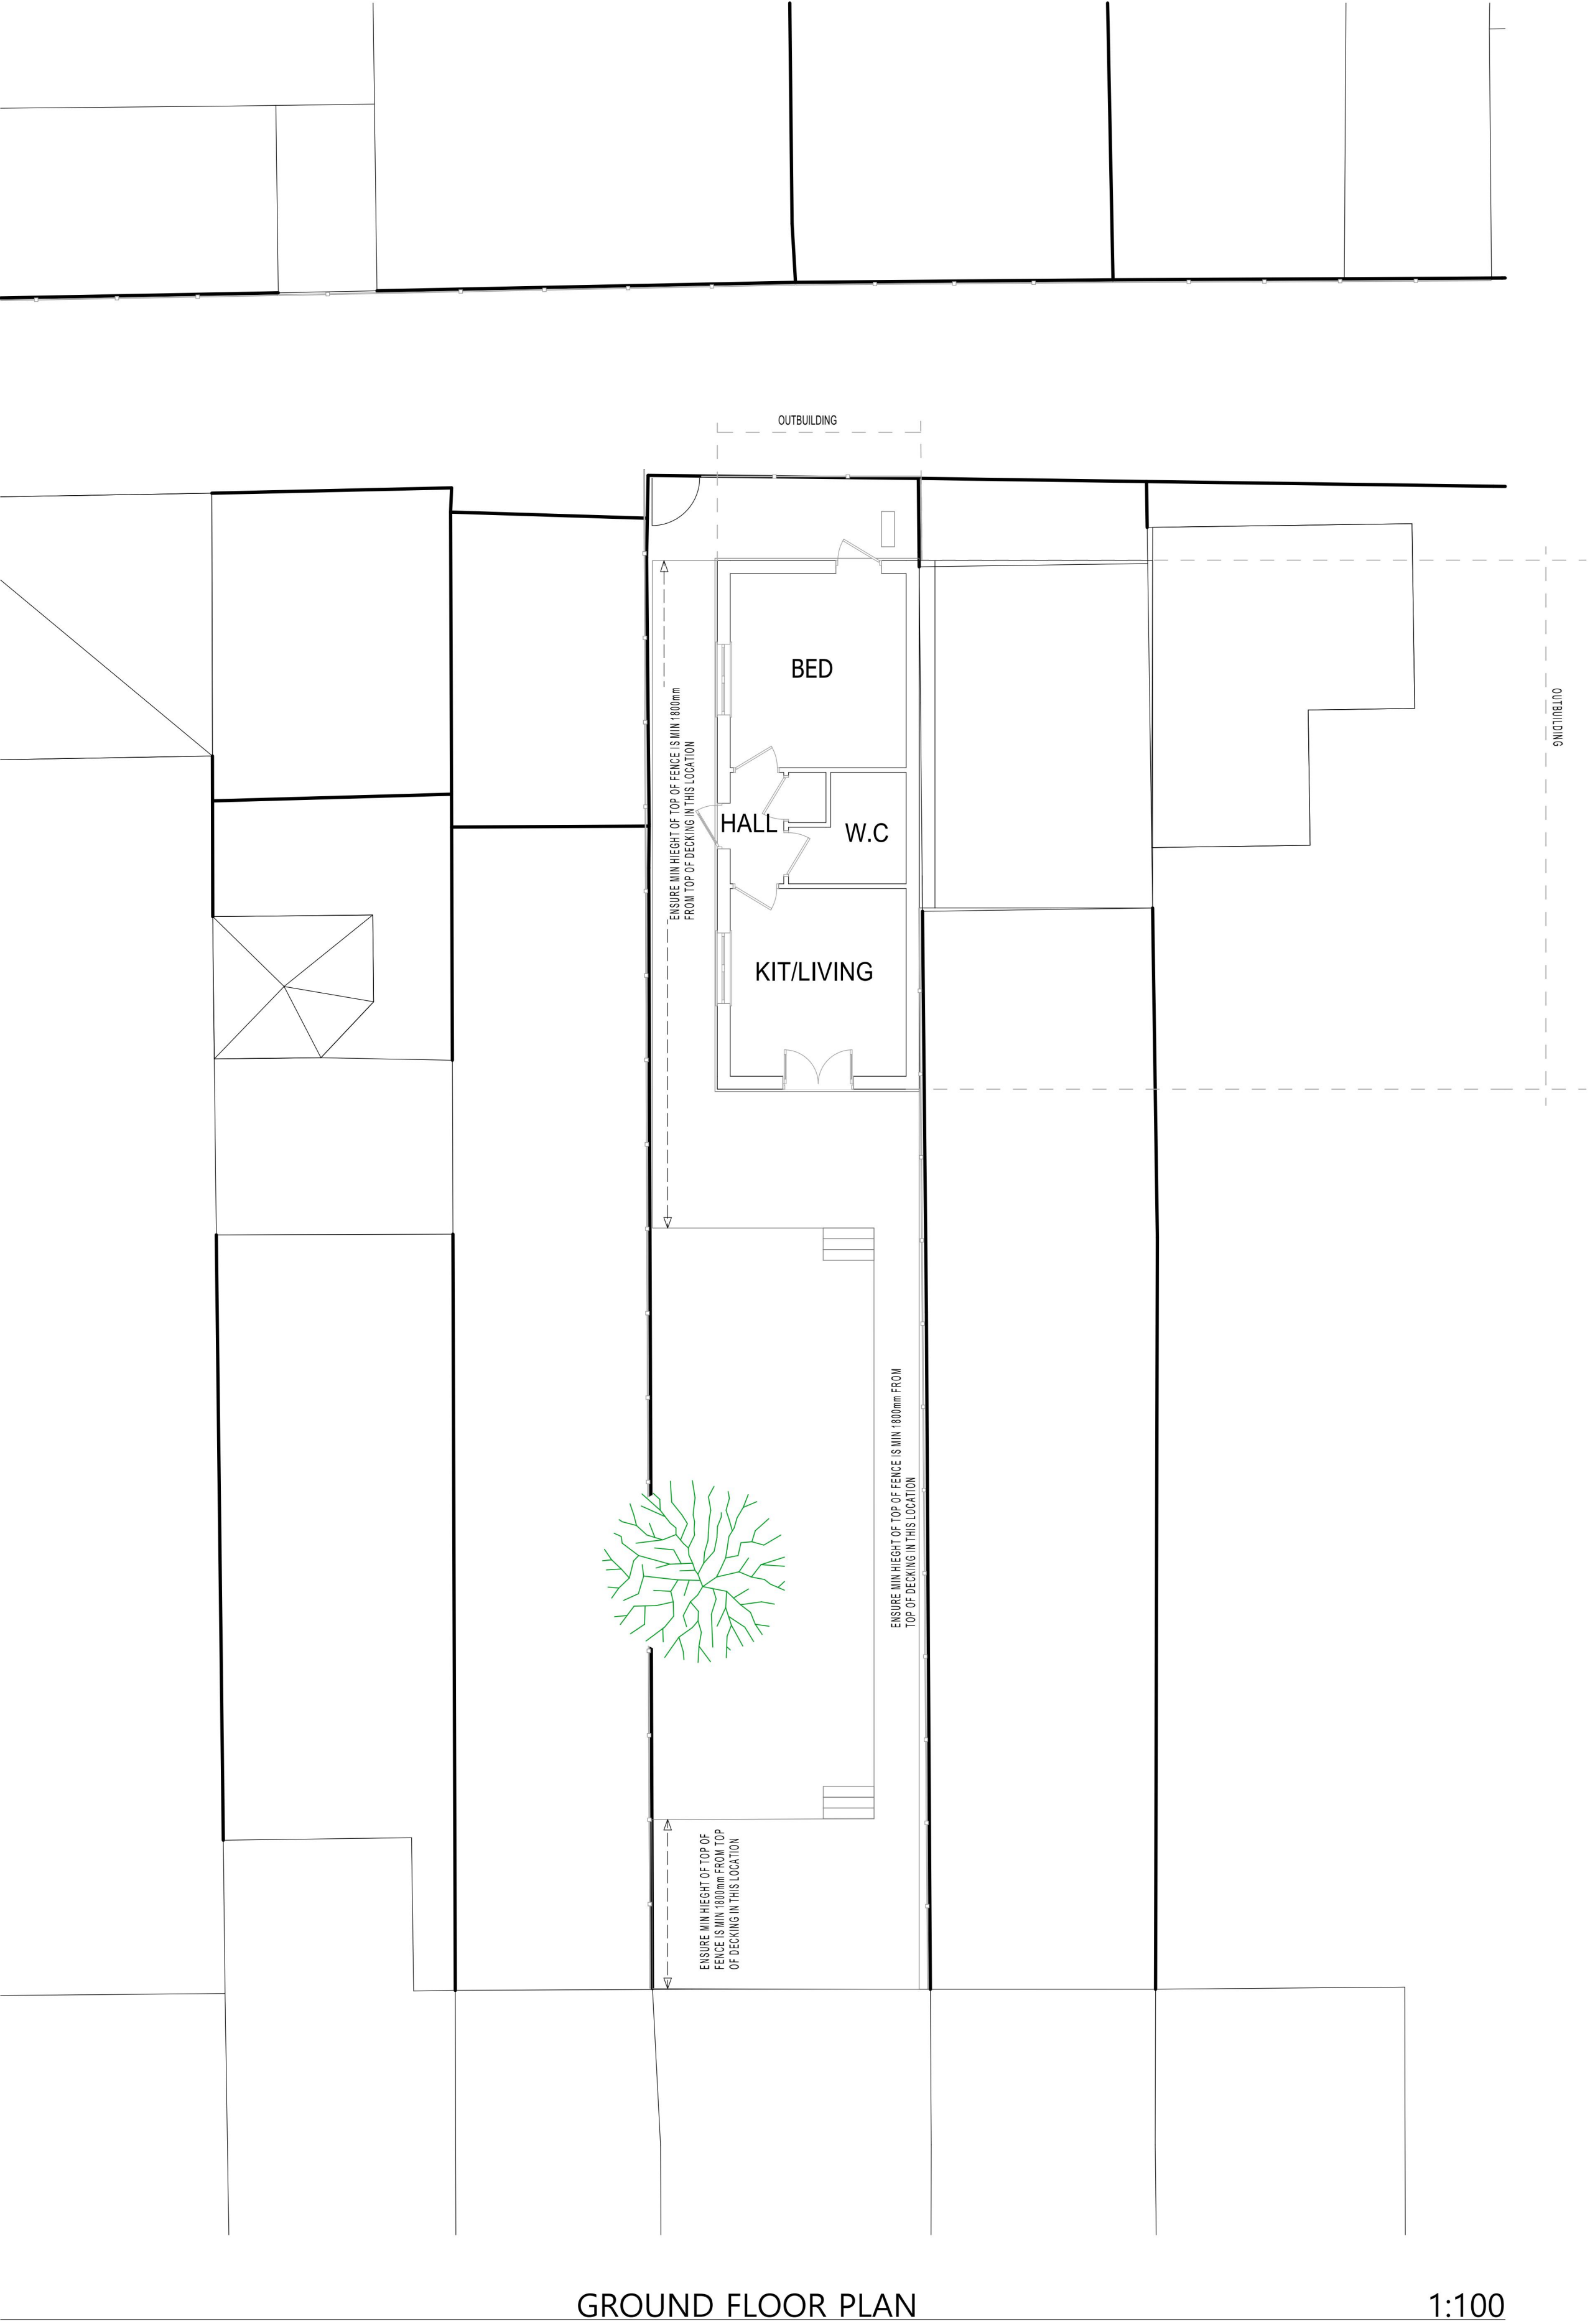

KEY

- EXISTING WALL
- NEW WALL
- STRUCTURE REMOVED

1:100

2m 0 2m 4m 6m 8m

REVISION	DATE	AUG 24	D
TO LOCAL AUTHORITY REQUIREMENTS			
REVISION	DATE	JUL 24	C
TO LOCAL AUTHORITY REQUIREMENTS			
REVISION	DATE	JUN 24	B
TO LOCAL AUTHORITY REQUIREMENTS			
REVISION	DATE	MAY 24	A
TO LOCAL AUTHORITY REQUIREMENTS			

DRAWING

PROPOSED RETENTION OF 1-BEDROOM SELF CONTAINED ANNEX

PROPOSED PLANS

2-4c Jubilee House 3 The Drive Brentwood CM13 3FR
Tel: +44 01277 725252
mail to: info@2-4c.co.uk
<http://www.2-4c.co.uk>

PROJECT ADDRESS
82 SOMERSET GARDENS HORNCHURCH

CLIENT
Ms S Heath


IF THIS LINE MEASURES 100mm IT IS SCALED AS SHOWN

Do not scale from this drawing. All dimensions & levels to be checked on site prior to commencement of any work. Check that this drawing is to the latest revision.
All dimensions in millimetres unless otherwise stated


2-4c ARCHITECTURAL TECHNOLOGY
ARCHITECTURAL VISUALIZATION

JOB NO.	23-650	DWG. NO.	06
SCALE	1:100 @ A1	REV. NO.	D
DATE	FEB 24	DRAWN BY	SH
		CHECKED BY	SH


PROPOSED

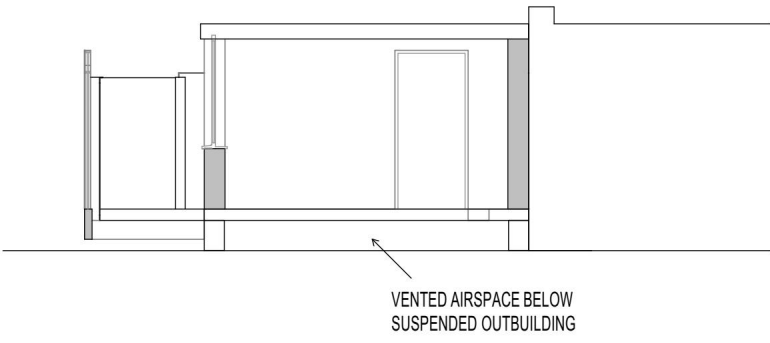


Building Section 1:100

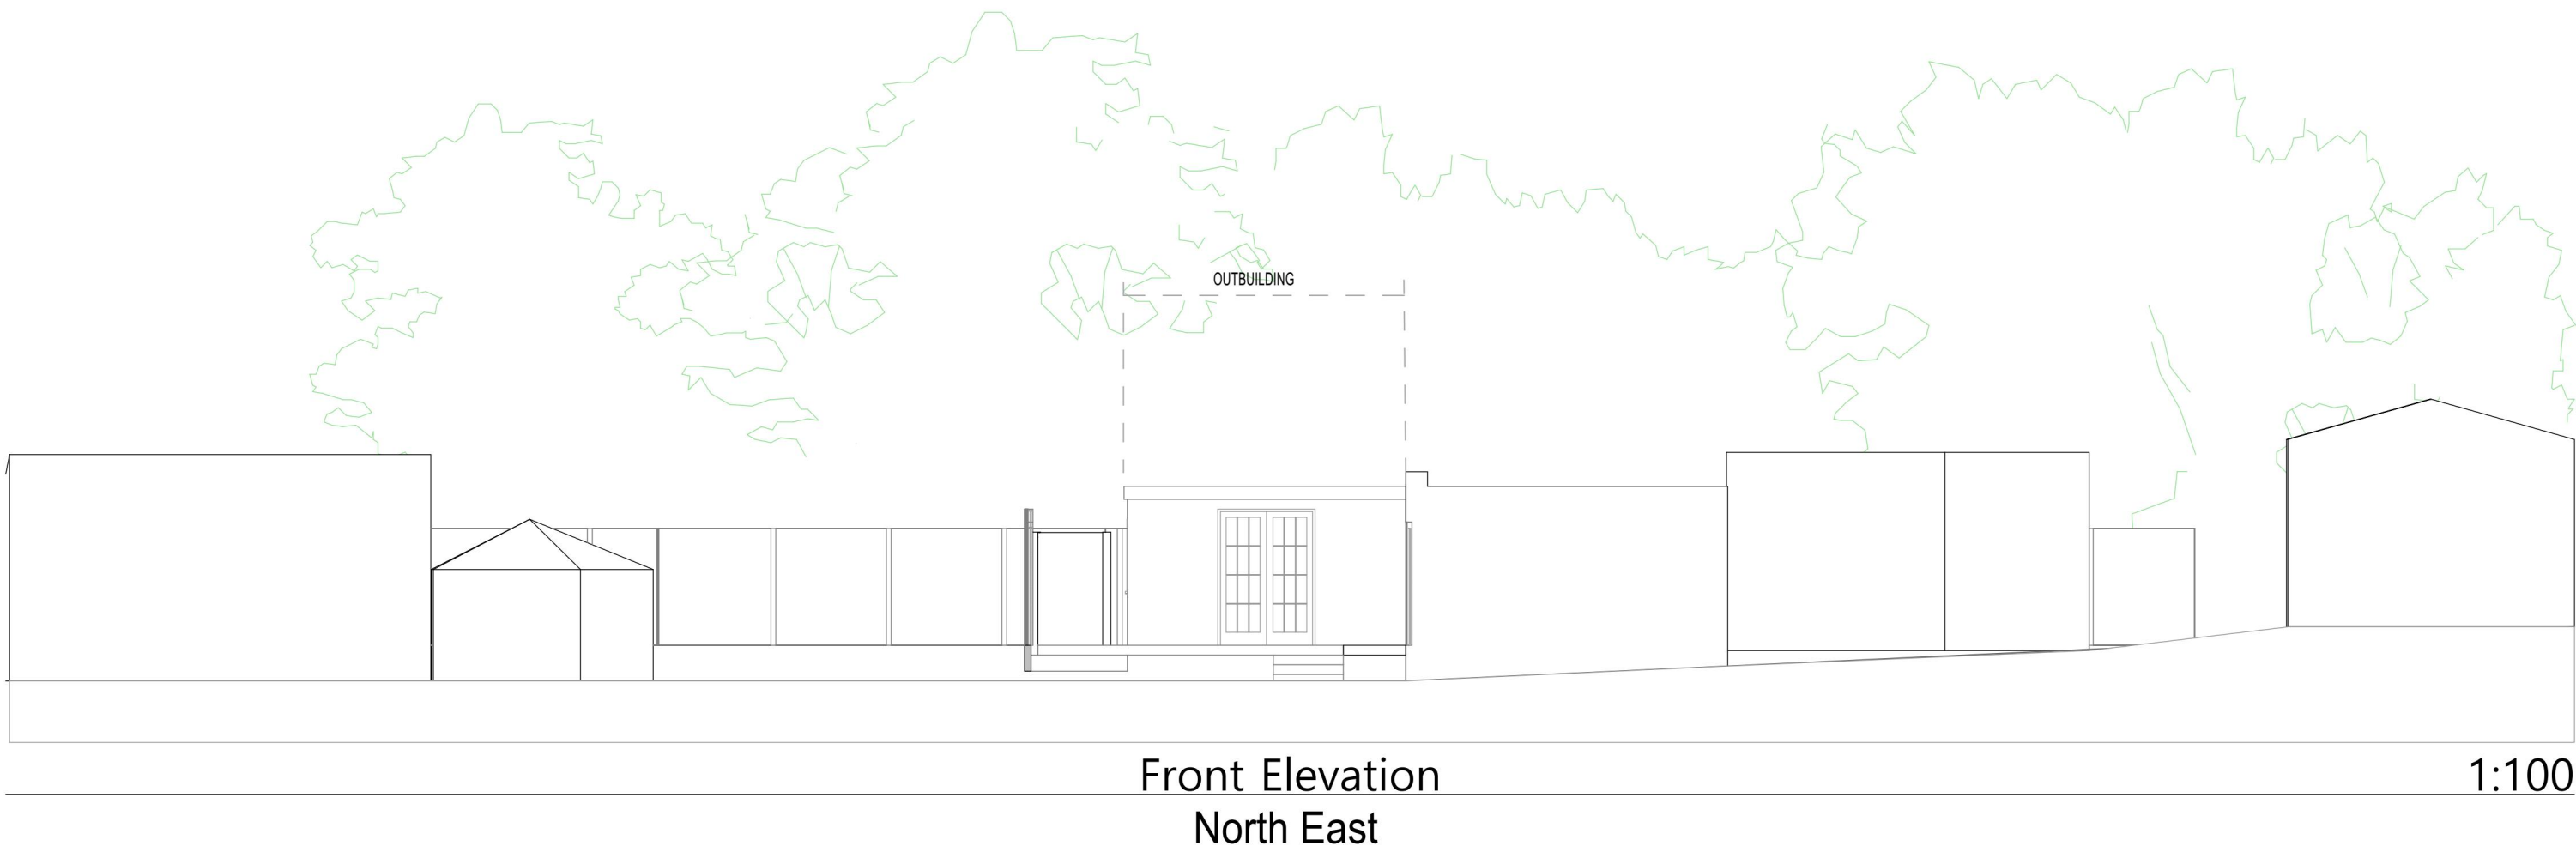


Front Elevation North East 1:100

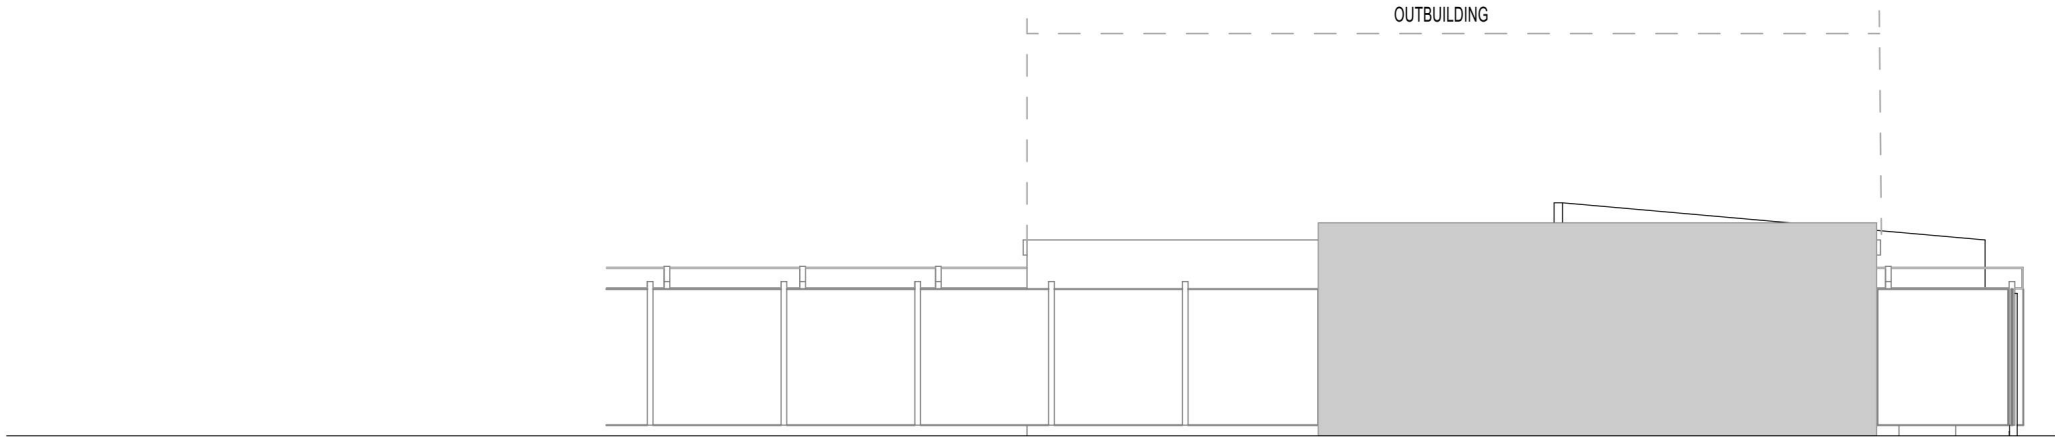



Side Elevation 1:100

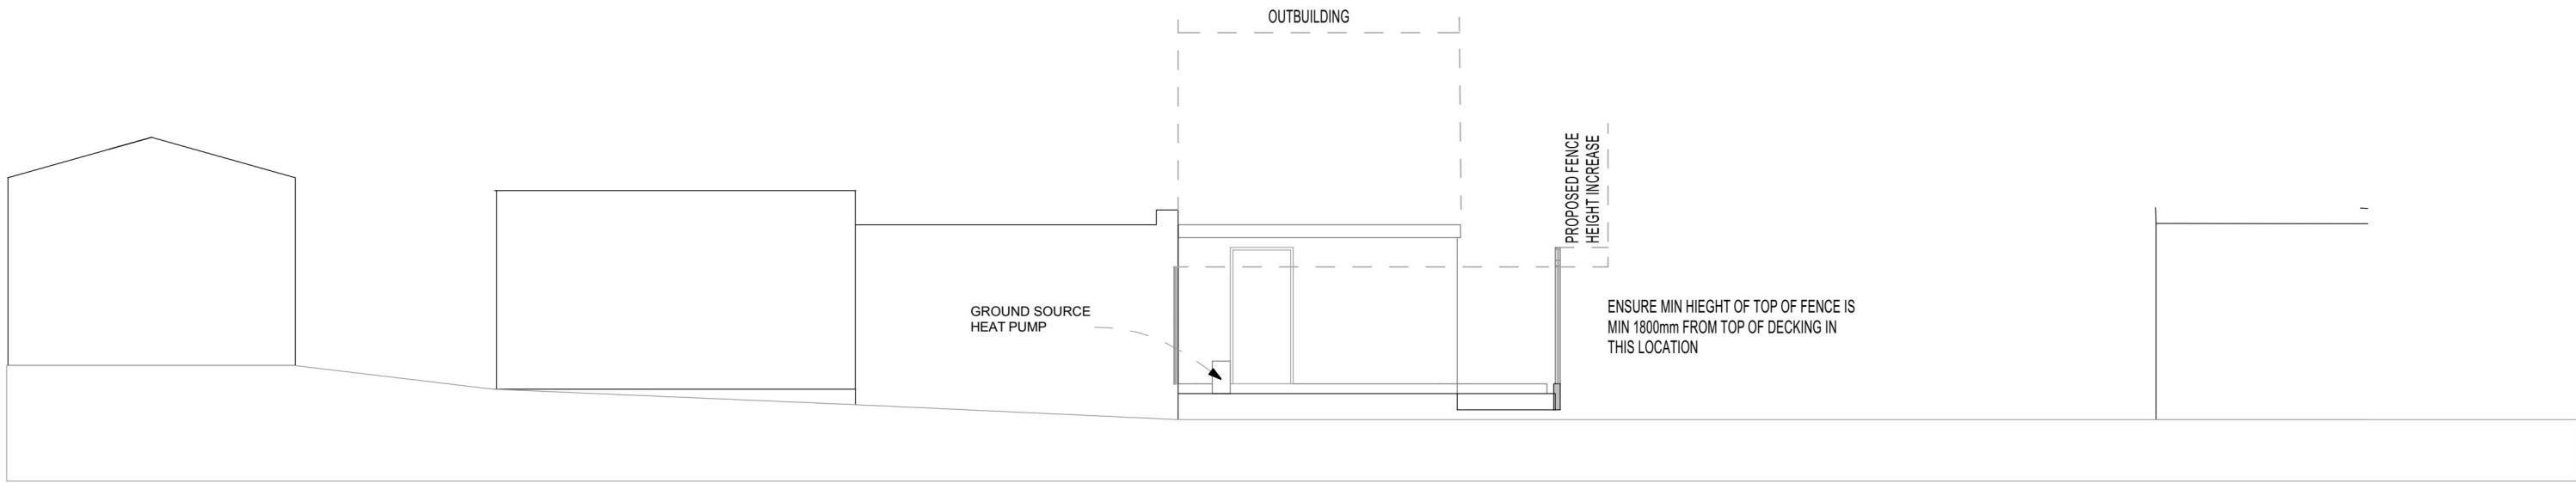

Rear Elevation South West 1:100

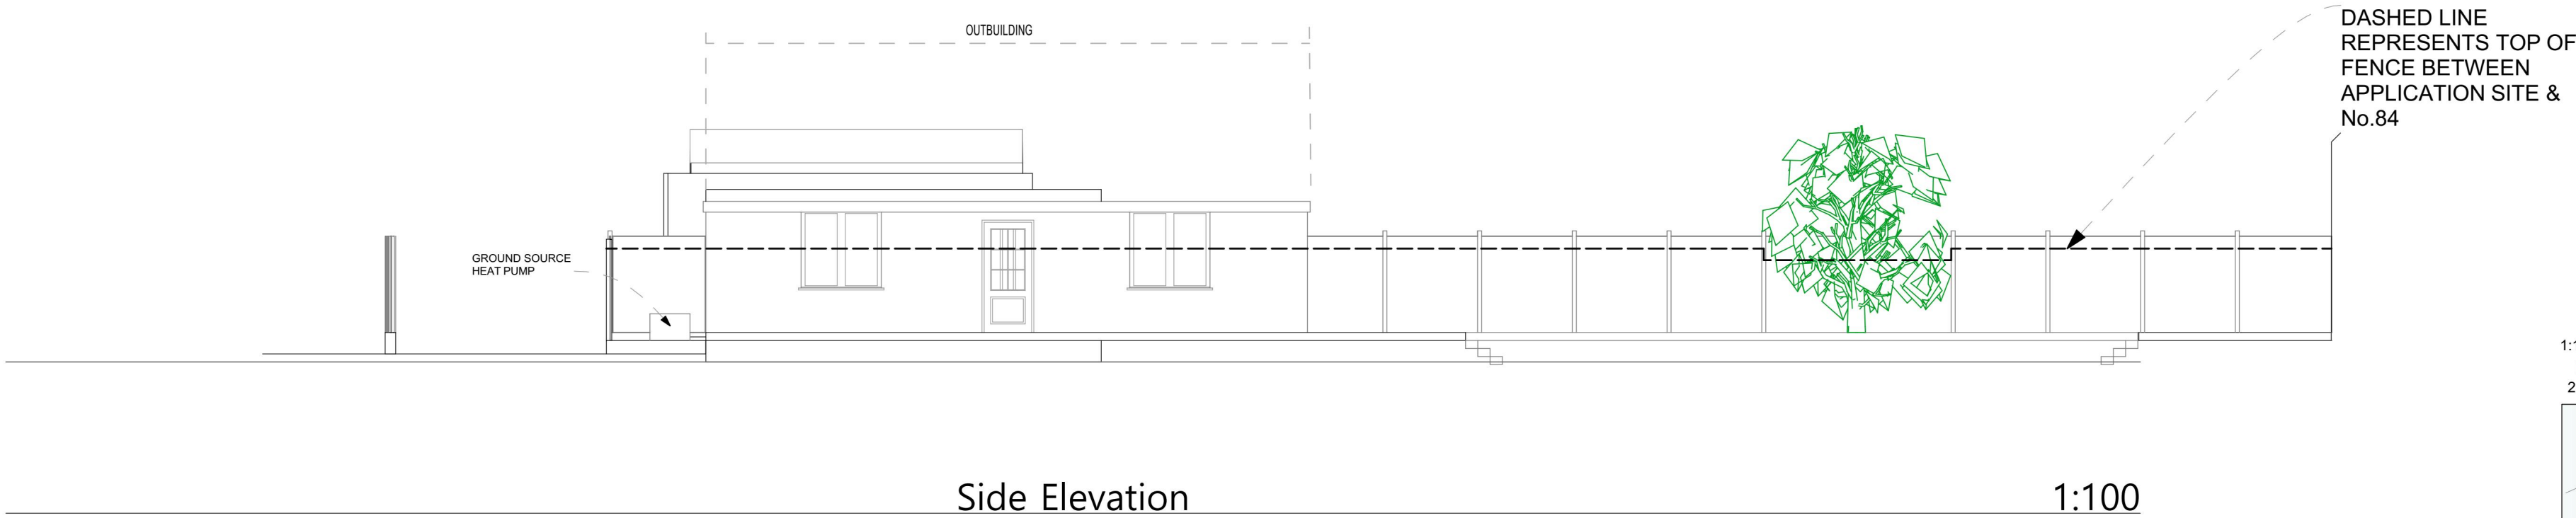

Side Elevation 1:100

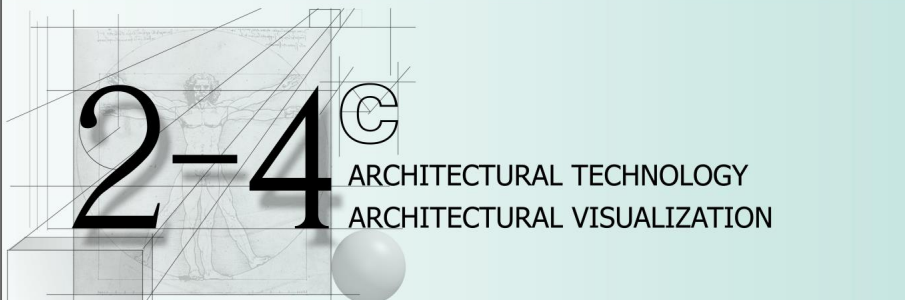 

2-4c Jubilee House 3 The Drive Brentwood CM13 3FR
Tel: +44 01277 725252
mail to: info@2-4c.co.uk
<http://www.2-4c.co.uk>

PROJECT ADDRESS
82 SOMERSET GARDENS HORNCHURCH

CLIENT
Ms S Heath

DATE
FEB 24

REVISION	DATE	AUG 24	D
TO LOCAL AUTHORITY REQUIREMENTS			
REVISION	DATE	JUL 24	C
TO LOCAL AUTHORITY REQUIREMENTS			
REVISION	DATE	JUN 24	B
TO LOCAL AUTHORITY REQUIREMENTS			
REVISION	DATE	MAY 24	A
TO LOCAL AUTHORITY REQUIREMENTS			

DRAWING
PROPOSED RETENTION OF 1-BEDROOM SELF CONTAINED ANNEX

PROPOSED ELEVATIONS

JOB NO.
23-650

DWG. NO.
07




SCALE
1:100 @ A1 D

DATE
FEB 24

DRAWN BY
SH

CHECKED BY
SH

EXISTING

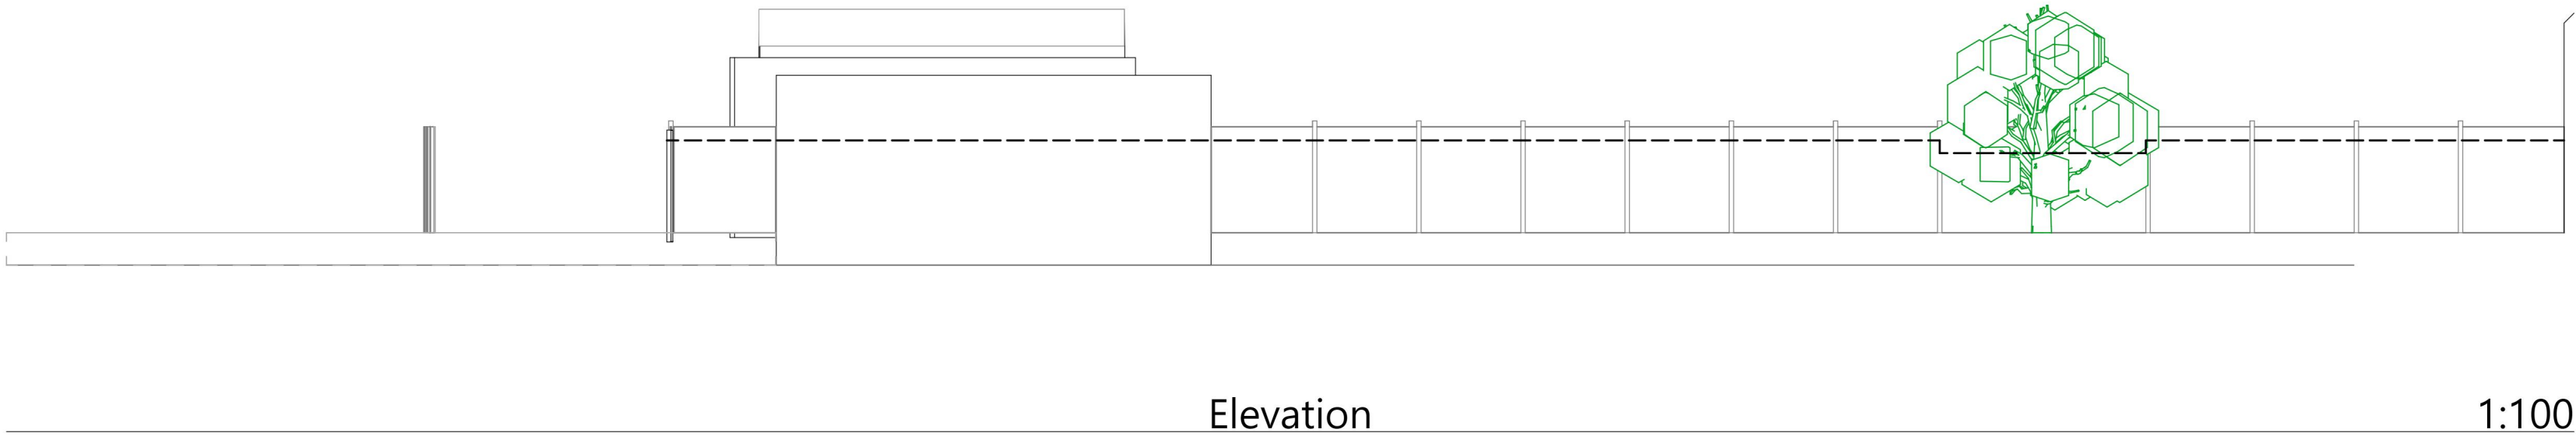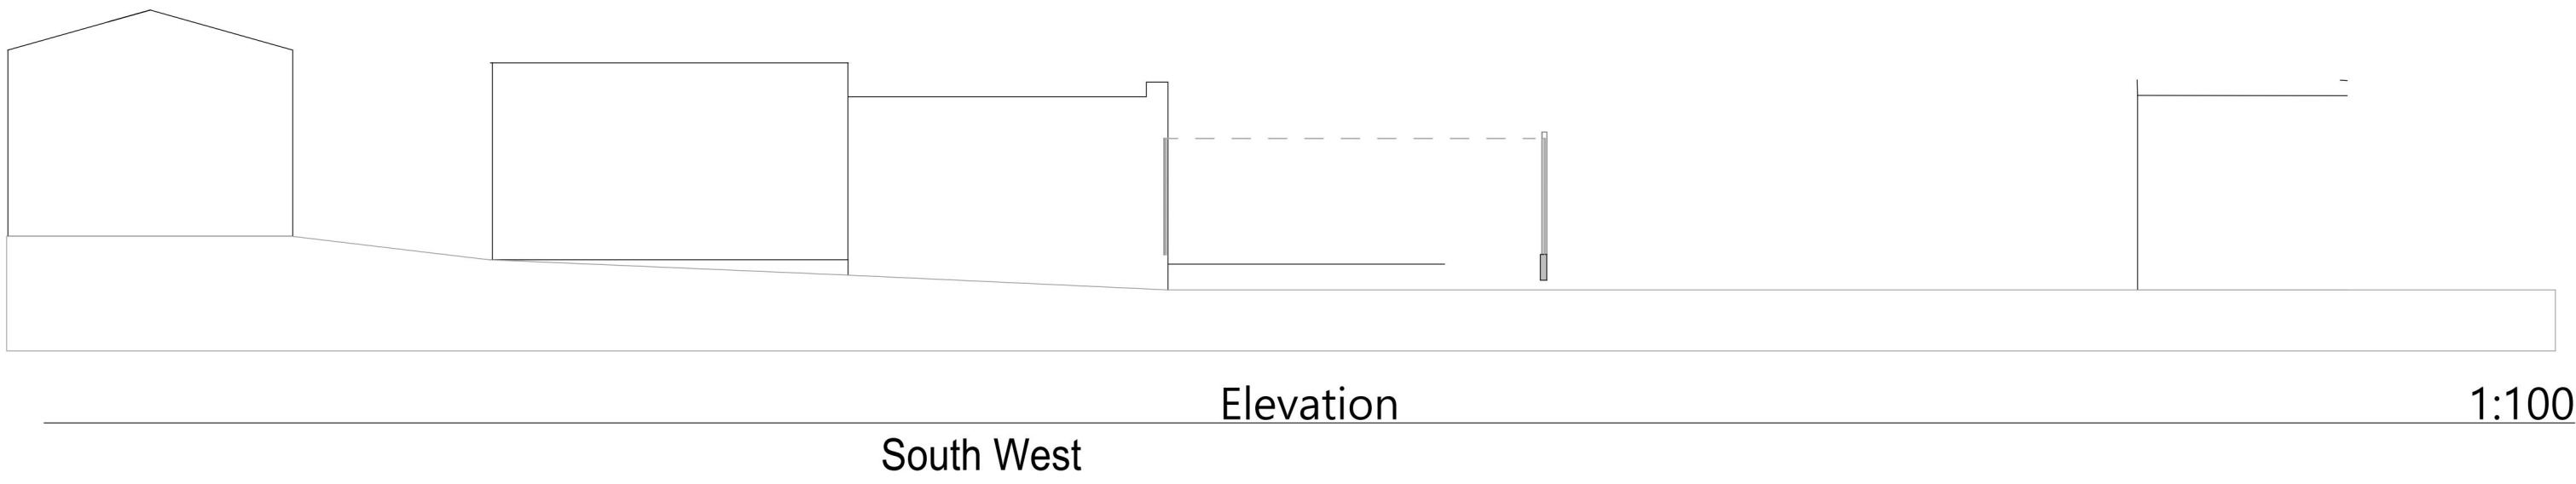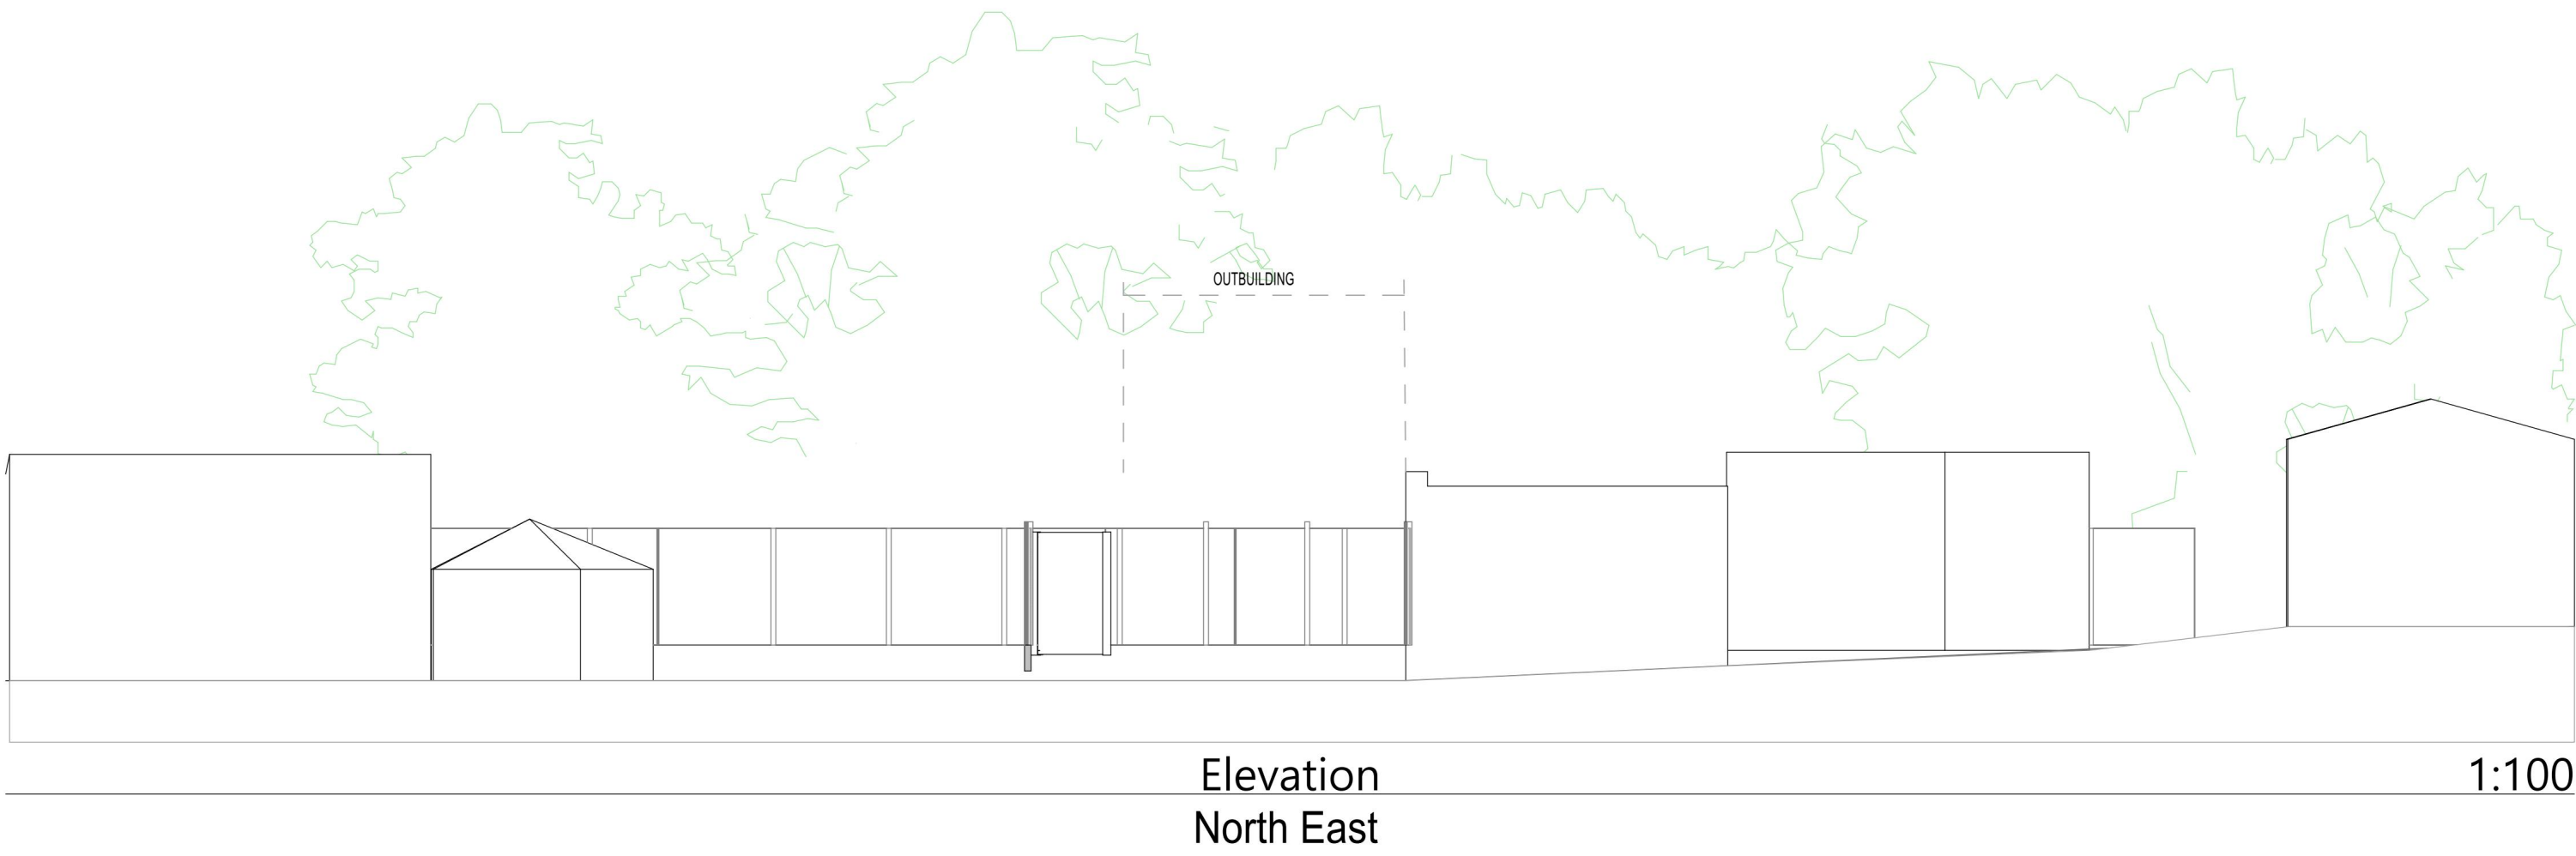

1:100

2m02m4m6m8m

2-4^C

ARCHITECTURAL TECHNOLOGY
ARCHITECTURAL VISUALIZATION

2-4c Jubilee House 3 The Drive Brentwood CM13 3FR
Tel: +44 01277 725252
mail to: info@2-4c.co.uk

http://www.2-4c.co.uk

PROJECT ADDRESS

82 SOMERSET GARDENS HORNCHURCH

CLIENT

Ms S Heath

IF THIS LINE MEASURES 100mm IT IS SCALED AS SHOWN

Do not scale from this drawing. All dimensions & levels to be checked on site prior to commencement of any work. Check that this drawing is to the latest revision.
All dimensions in millimetres unless otherwise stated

if in doubt ASK. Refer any discrepancy to 24c.
This drawing is copyright

REVISION

DATE

AUG 24

D

TO LOCAL AUTHORITY REQUIREMENTS

REVISION

DATE

JUL 24

C

TO LOCAL AUTHORITY REQUIREMENTS

REVISION

DATE

JUN 24

B

TO LOCAL AUTHORITY REQUIREMENTS

REVISION

DATE

MAY 24

A

TO LOCAL AUTHORITY REQUIREMENTS

DRAWING

PROPOSED RETENTION OF 1-BEDROOM SELF CONTAINED ANNEX

EXISTING ELEVATIONS

JOB NO.

23-650

DWG. NO.

08

SCALE

1:100 @ A1

REV. NO.

D

DATE

FEB 24

DRAWN BY

SH

CHECKED BY

SH