
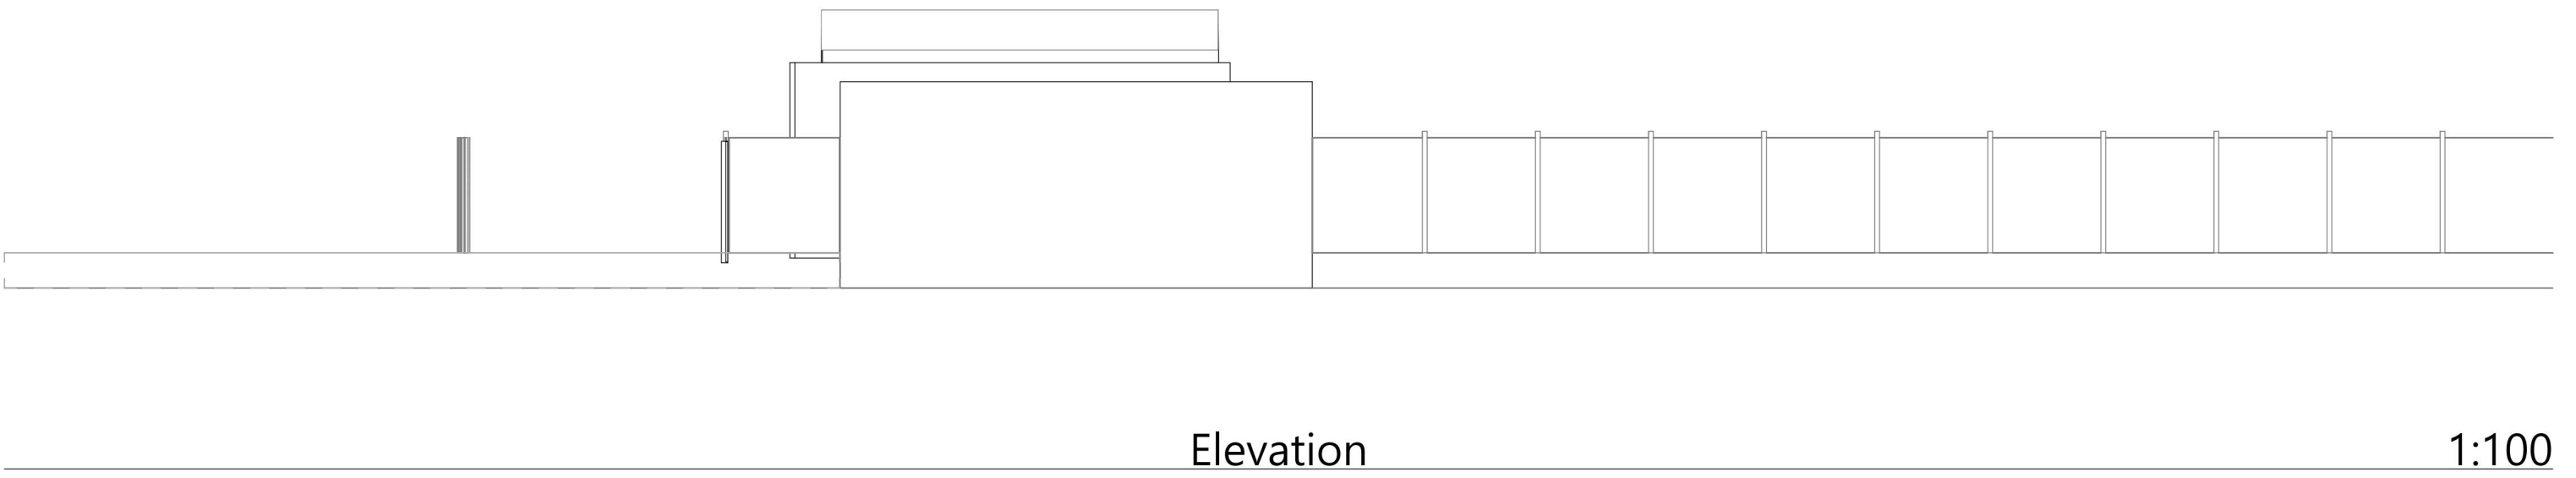
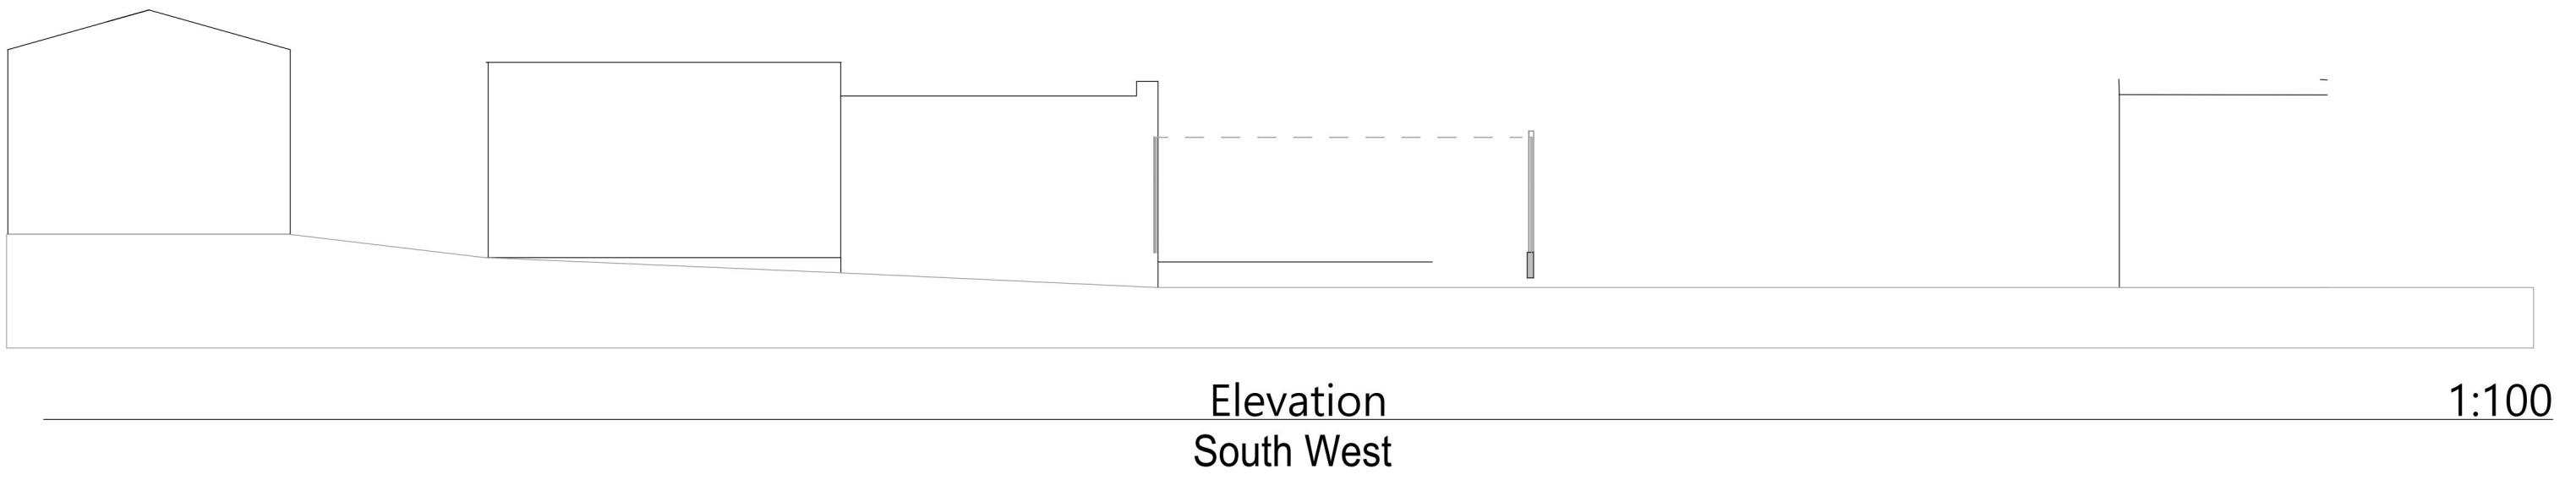


EXISTING

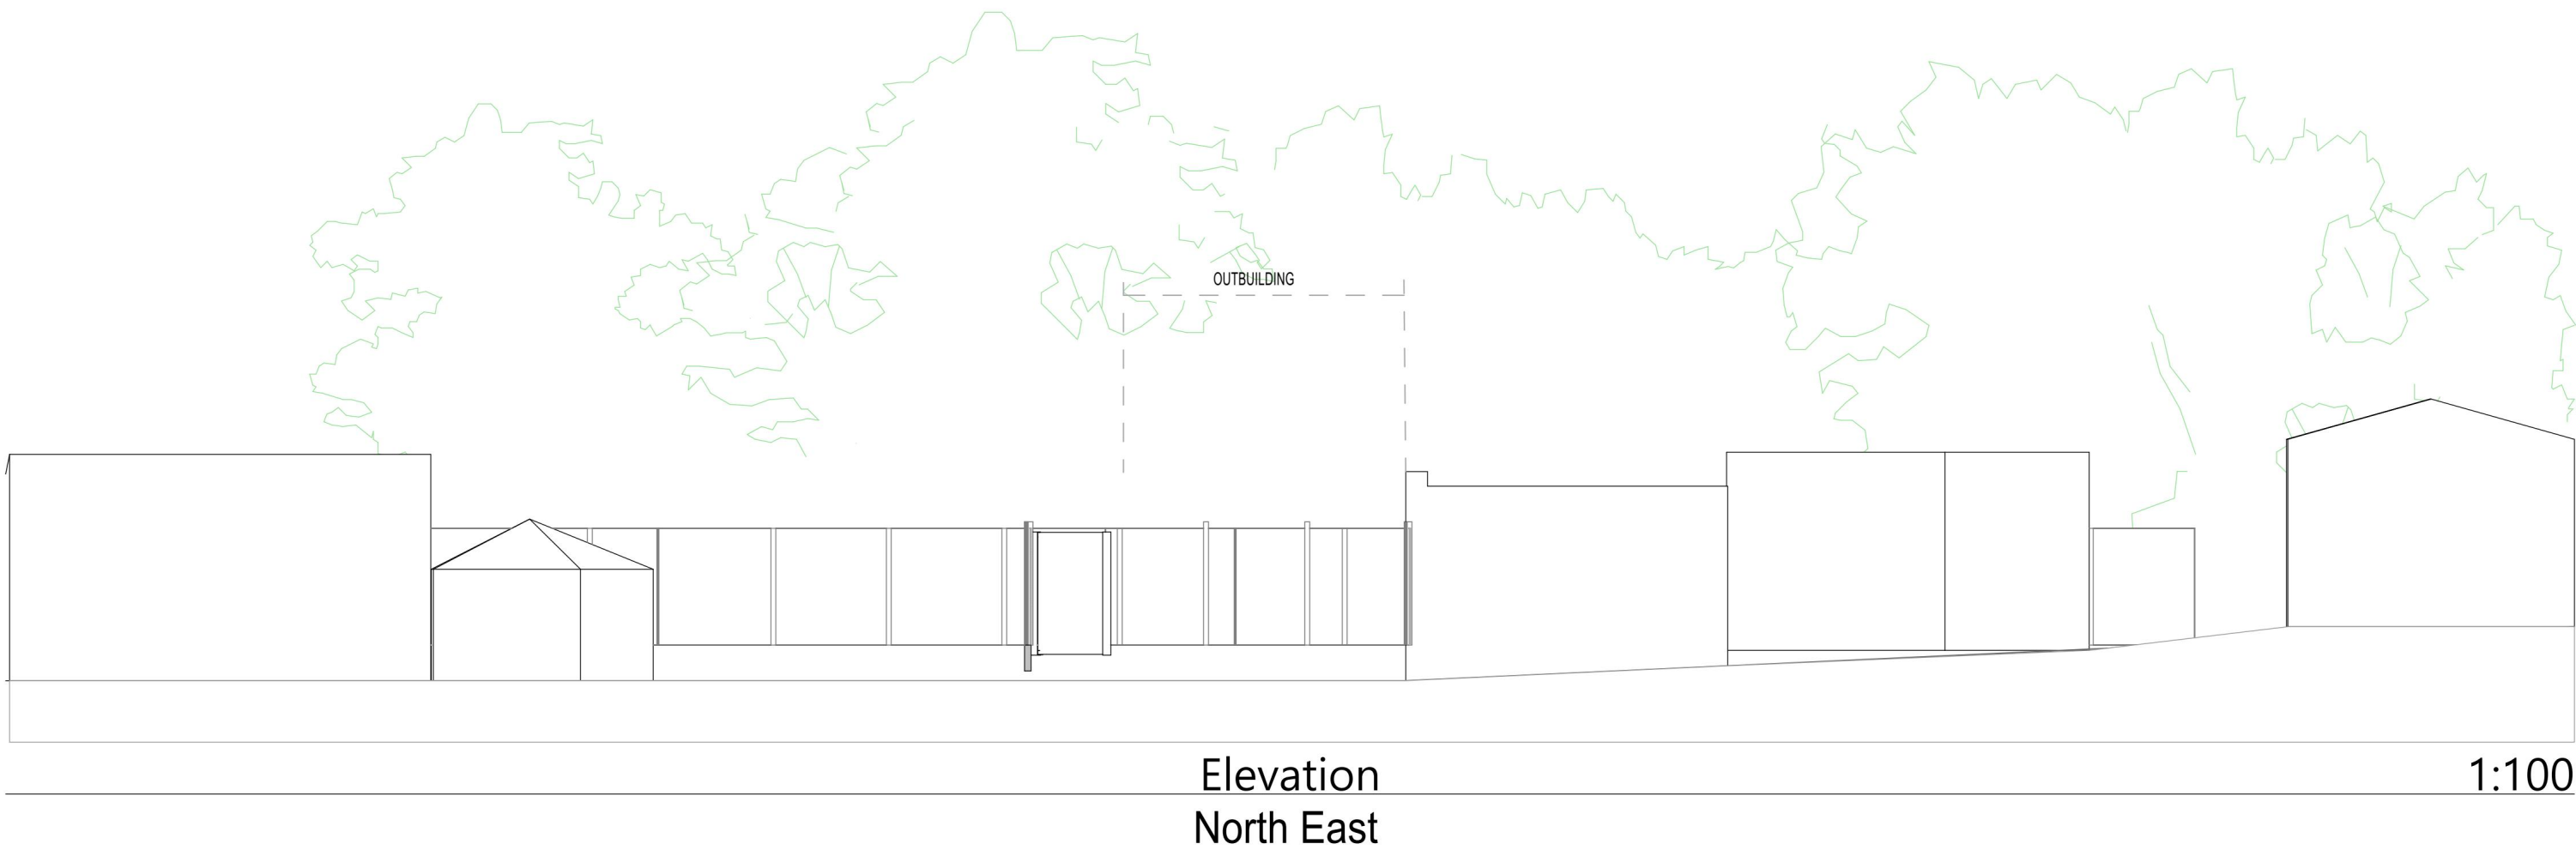

1:100

2m02m4m6m8m

2-4^C

ARCHITECTURAL TECHNOLOGY
ARCHITECTURAL VISUALIZATION

2-4c Jubilee House 3 The Drive Brentwood CM13 3FR
Tel: +44 01277 725252
mail to: info@2-4c.co.uk

http://www.2-4c.co.uk

PROJECT ADDRESS

82 SOMERSET GARDENS HORNCHURCH

CLIENT

Ms S Heath

IF THIS LINE MEASURES 100mm IT IS SCALED AS SHOWN

Do not scale from this drawing. All dimensions & levels to be checked on site prior to commencement of any work. Check that this drawing is to the latest revision.
All dimensions in millimetres unless otherwise stated

It is doubtful ASK. Refer any discrepancy to 24c.
This drawing is copyright

REVISION TO LOCAL AUTHORITY REQUIREMENTS

DATE JUL 24

C

REVISION TO LOCAL AUTHORITY REQUIREMENTS

DATE JUN 24

B

REVISION TO LOCAL AUTHORITY REQUIREMENTS

DATE MAY 24

A

DRAWING

PROPOSED RETENTION OF 1-BEDROOM SELF CONTAINED ANNEX

EXISTING ELEVATIONS

JOB NO.

23-650

DWG. NO.

08

SCALE

1:100 @ A1

REV. NO.

C

DATE

FEB 24


DRAWN BY

SH

CHECKED BY

SH


PROPOSED

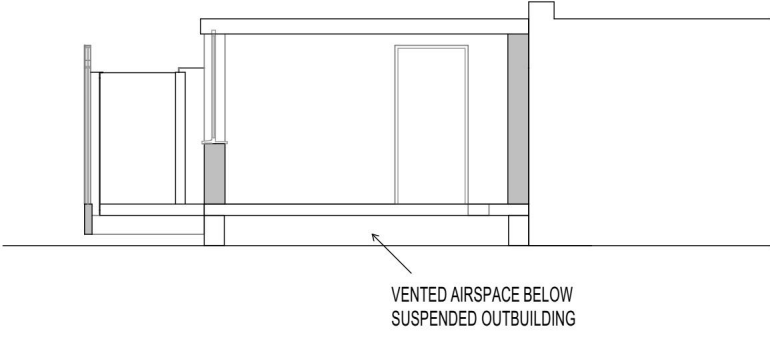


Building Section 1:100




Front Elevation North East 1:100

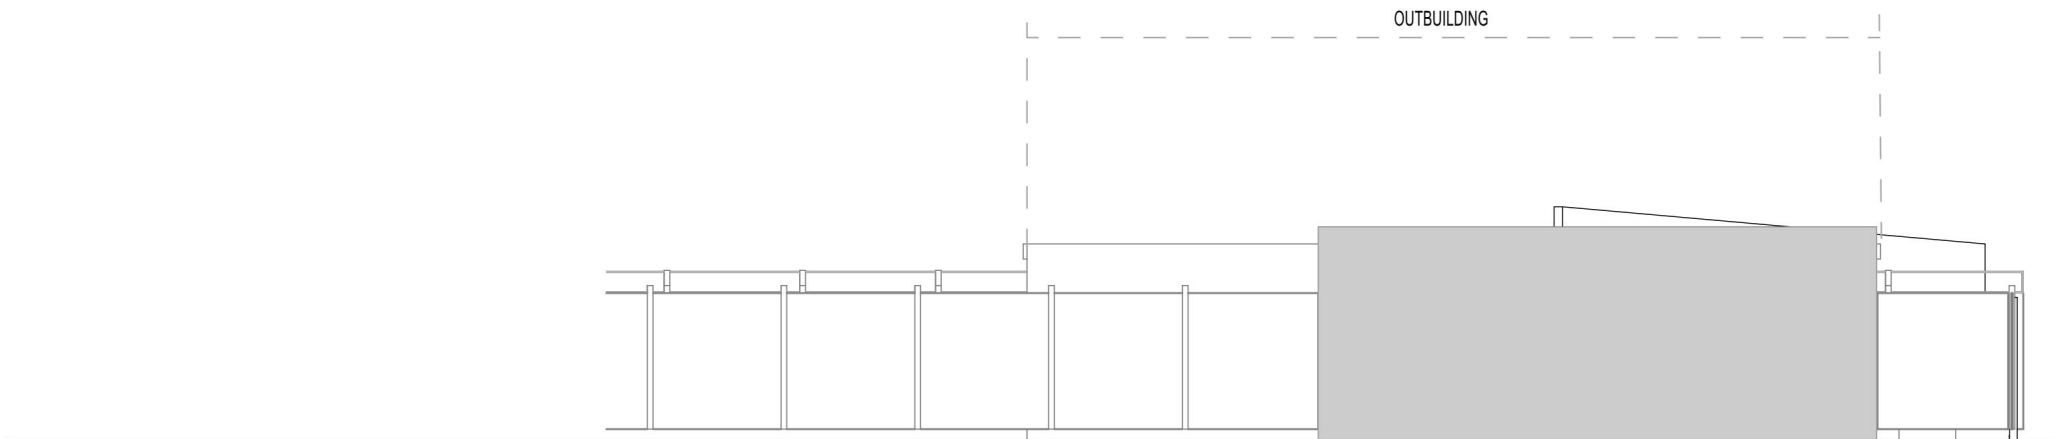

Side Elevation 1:100

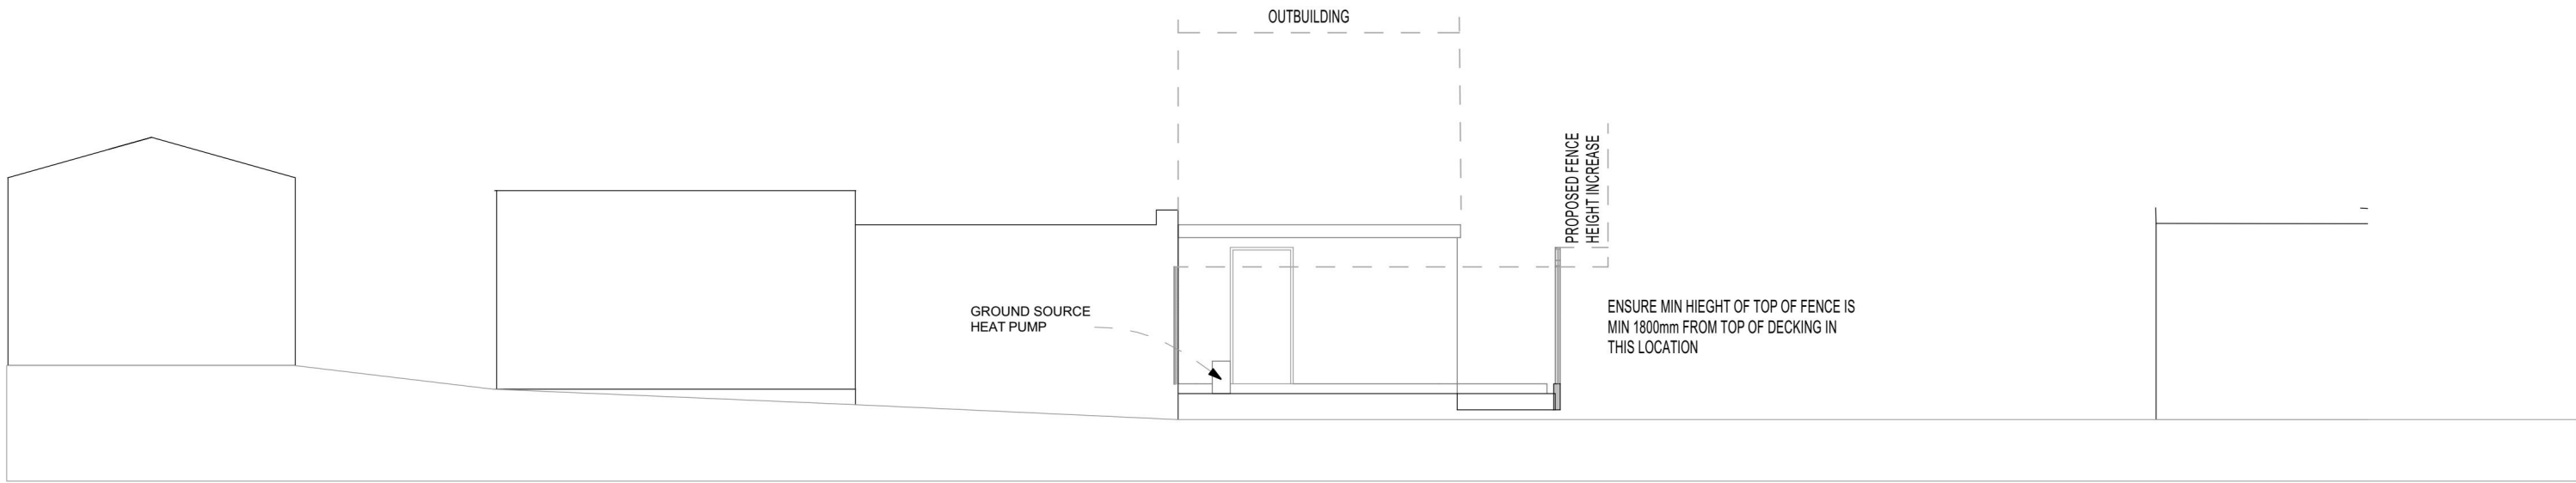

Rear Elevation South West 1:100

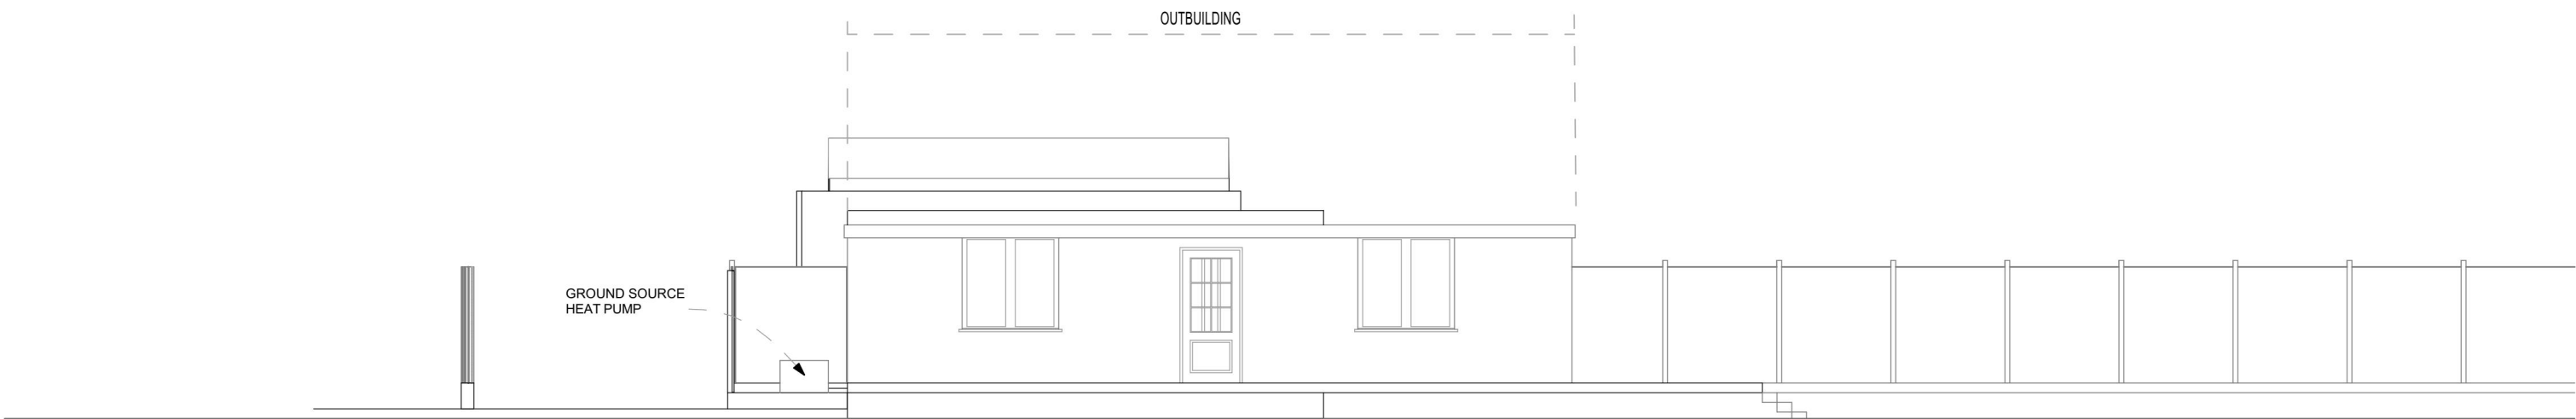

Side Elevation 1:100

1:100

2m 0 2m 4m 6m 8m

2-4^C

ARCHITECTURAL TECHNOLOGY
ARCHITECTURAL VISUALIZATION

2-4c Jubilee House 3 The Drive Brentwood CM13 3FR
Tel: +44 01277 725252
mail to: info@2-4c.co.uk
<http://www.2-4c.co.uk>

PROJECT ADDRESS
82 SOMERSET GARDENS HORNCHURCH

CLIENT
Ms S Heath

IF THIS LINE MEASURES 100mm IT IS SCALED AS SHOWN

Do not scale from this drawing. All dimensions & levels to be checked on site prior to commencement of any work. Check that this drawing is to the latest revision.
All dimensions in millimetres unless otherwise stated

REVISION DATE JUL 24
TO LOCAL AUTHORITY REQUIREMENTS C

REVISION DATE JUN 24
TO LOCAL AUTHORITY REQUIREMENTS B

REVISION DATE MAY 24
TO LOCAL AUTHORITY REQUIREMENTS A

DRAWING
PROPOSED RETENTION OF 1-BEDROOM SELF CONTAINED ANNEX

PROPOSED ELEVATIONS

JOB NO.
23-650

DWG. NO.
07

SCALE
1:100 @ A1



REV. NO.
C

DATE
FEB 24

DRAWN BY
SH



CHECKED BY
SH

PROPOSED

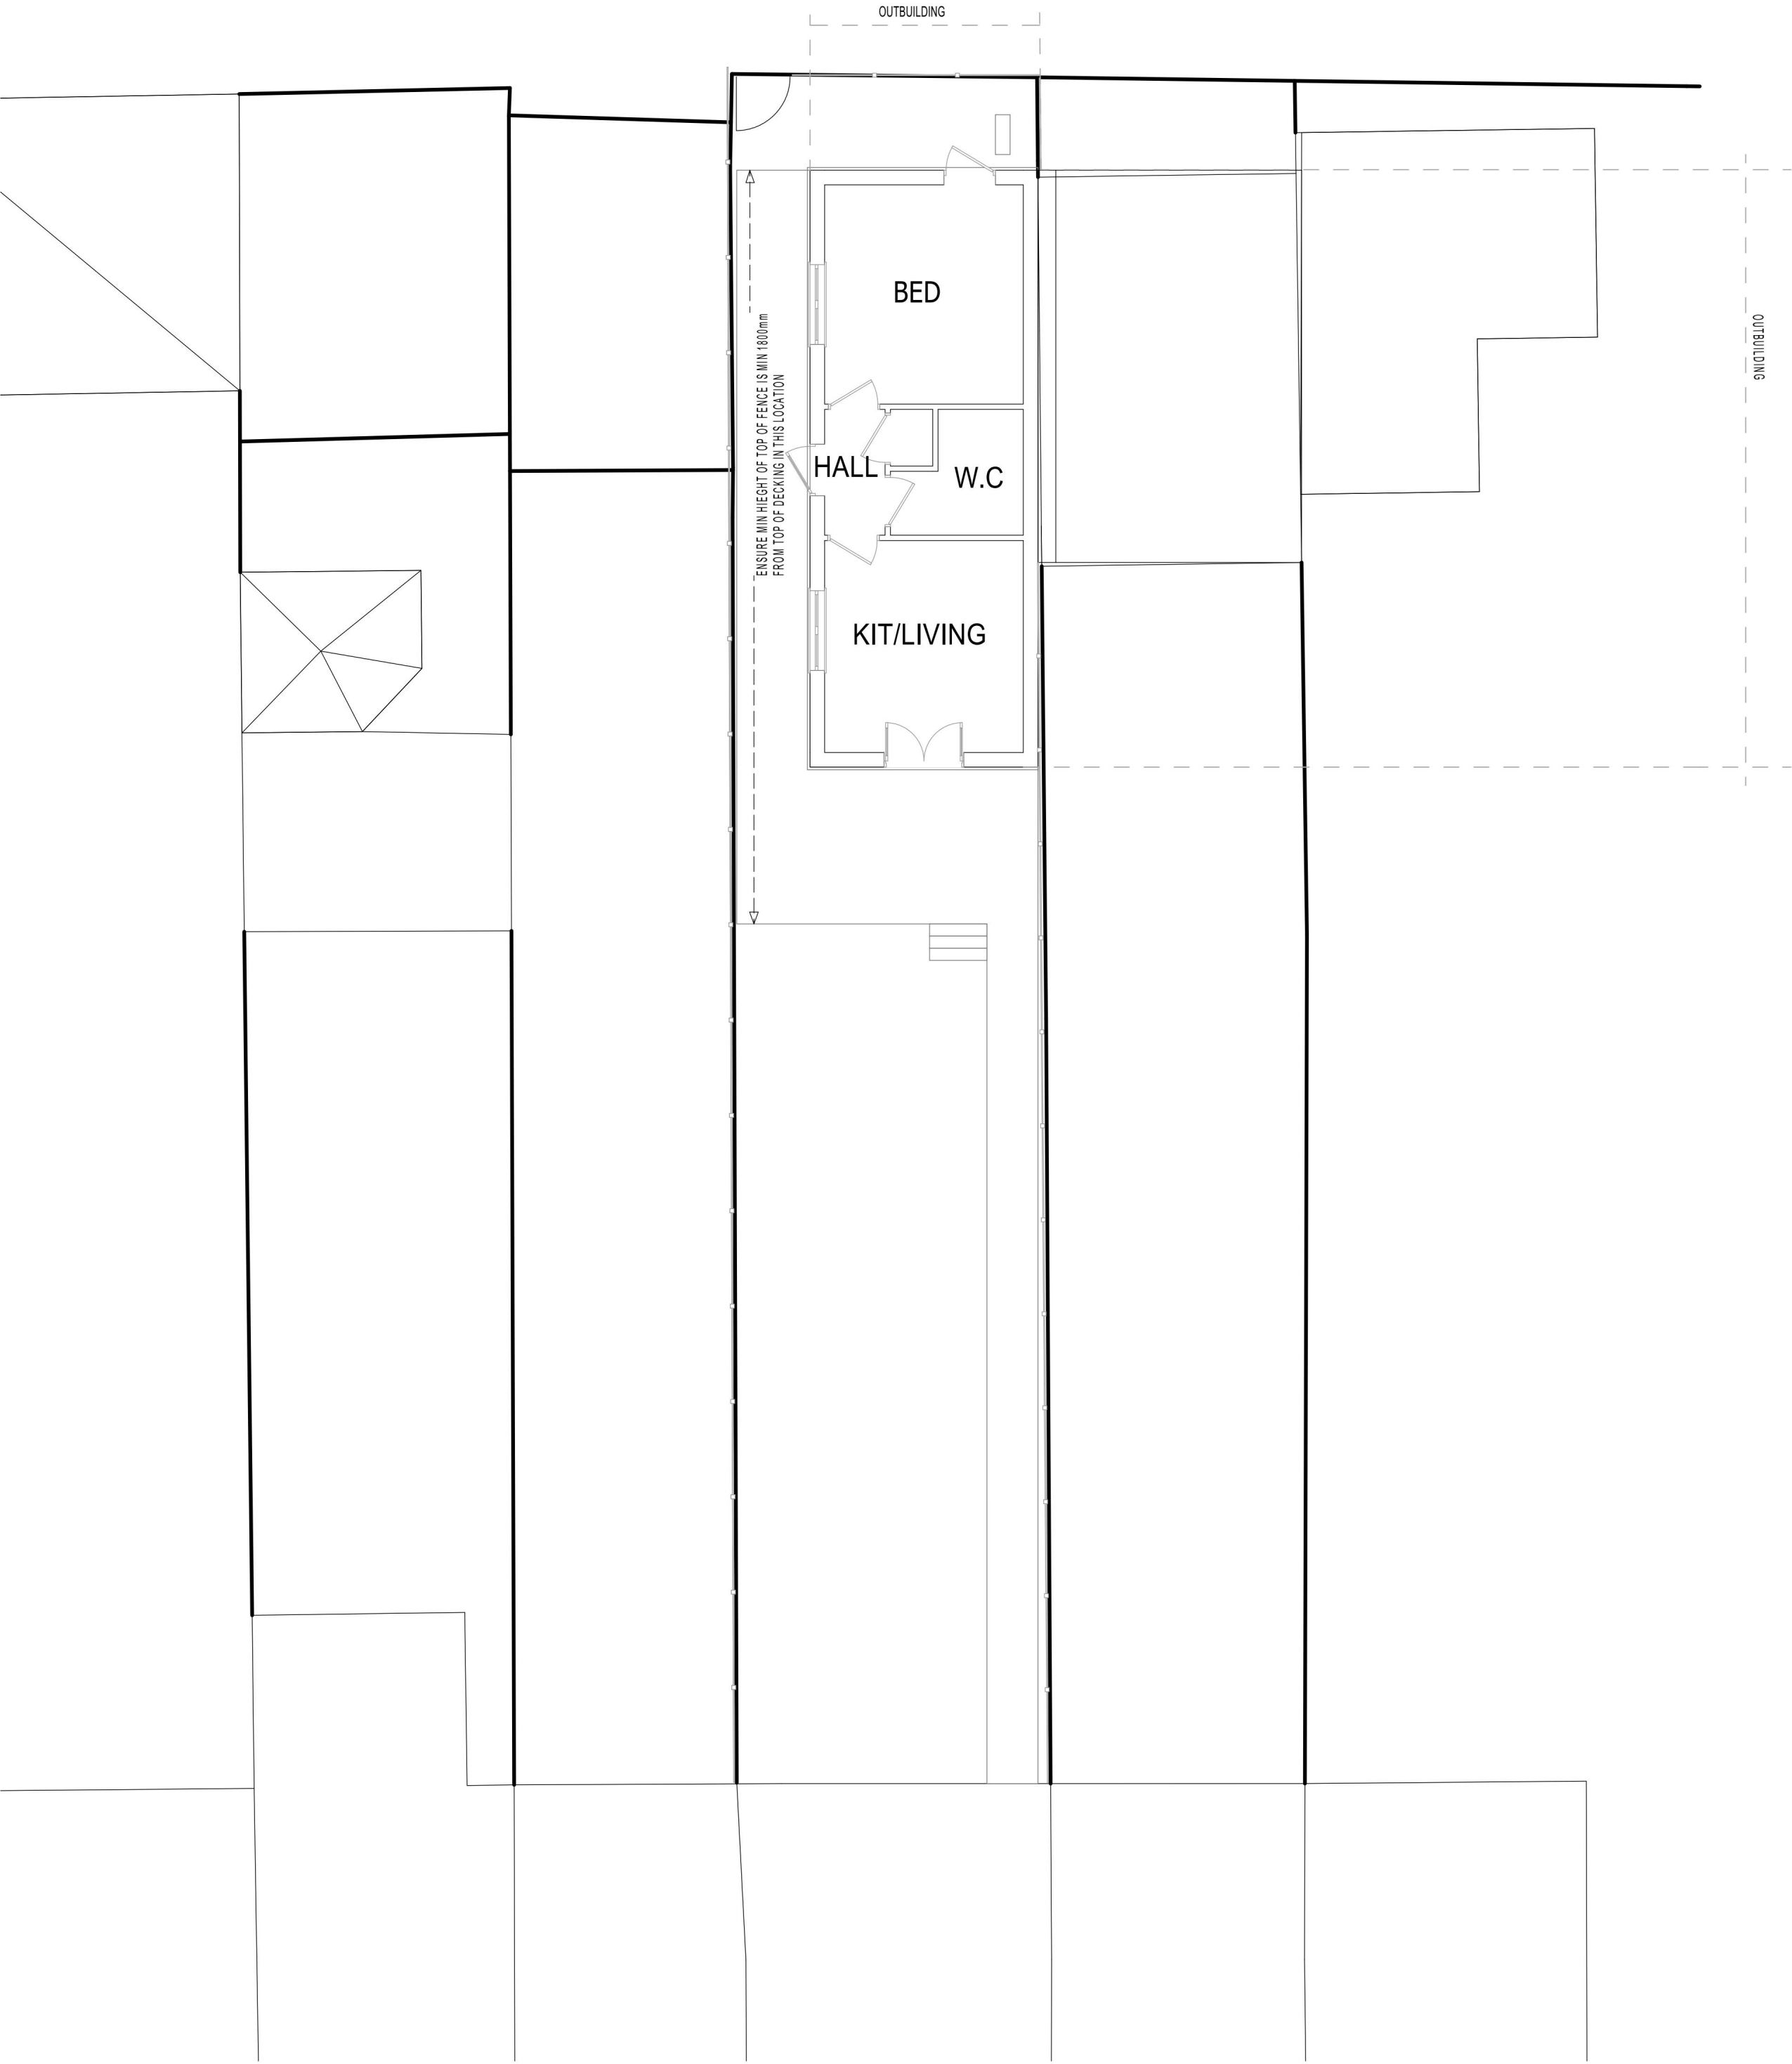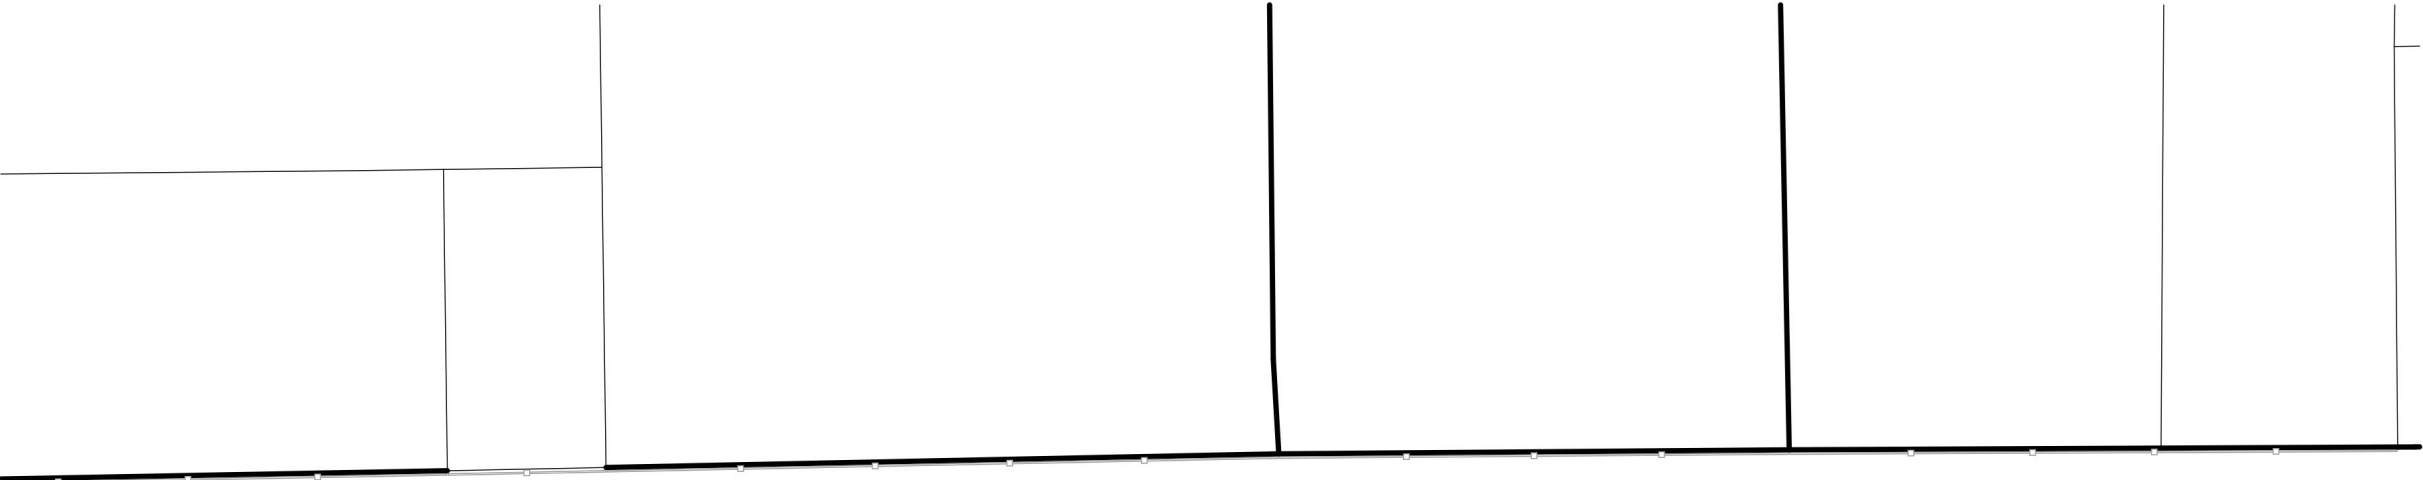

GROUND FLOOR PLAN

1:100

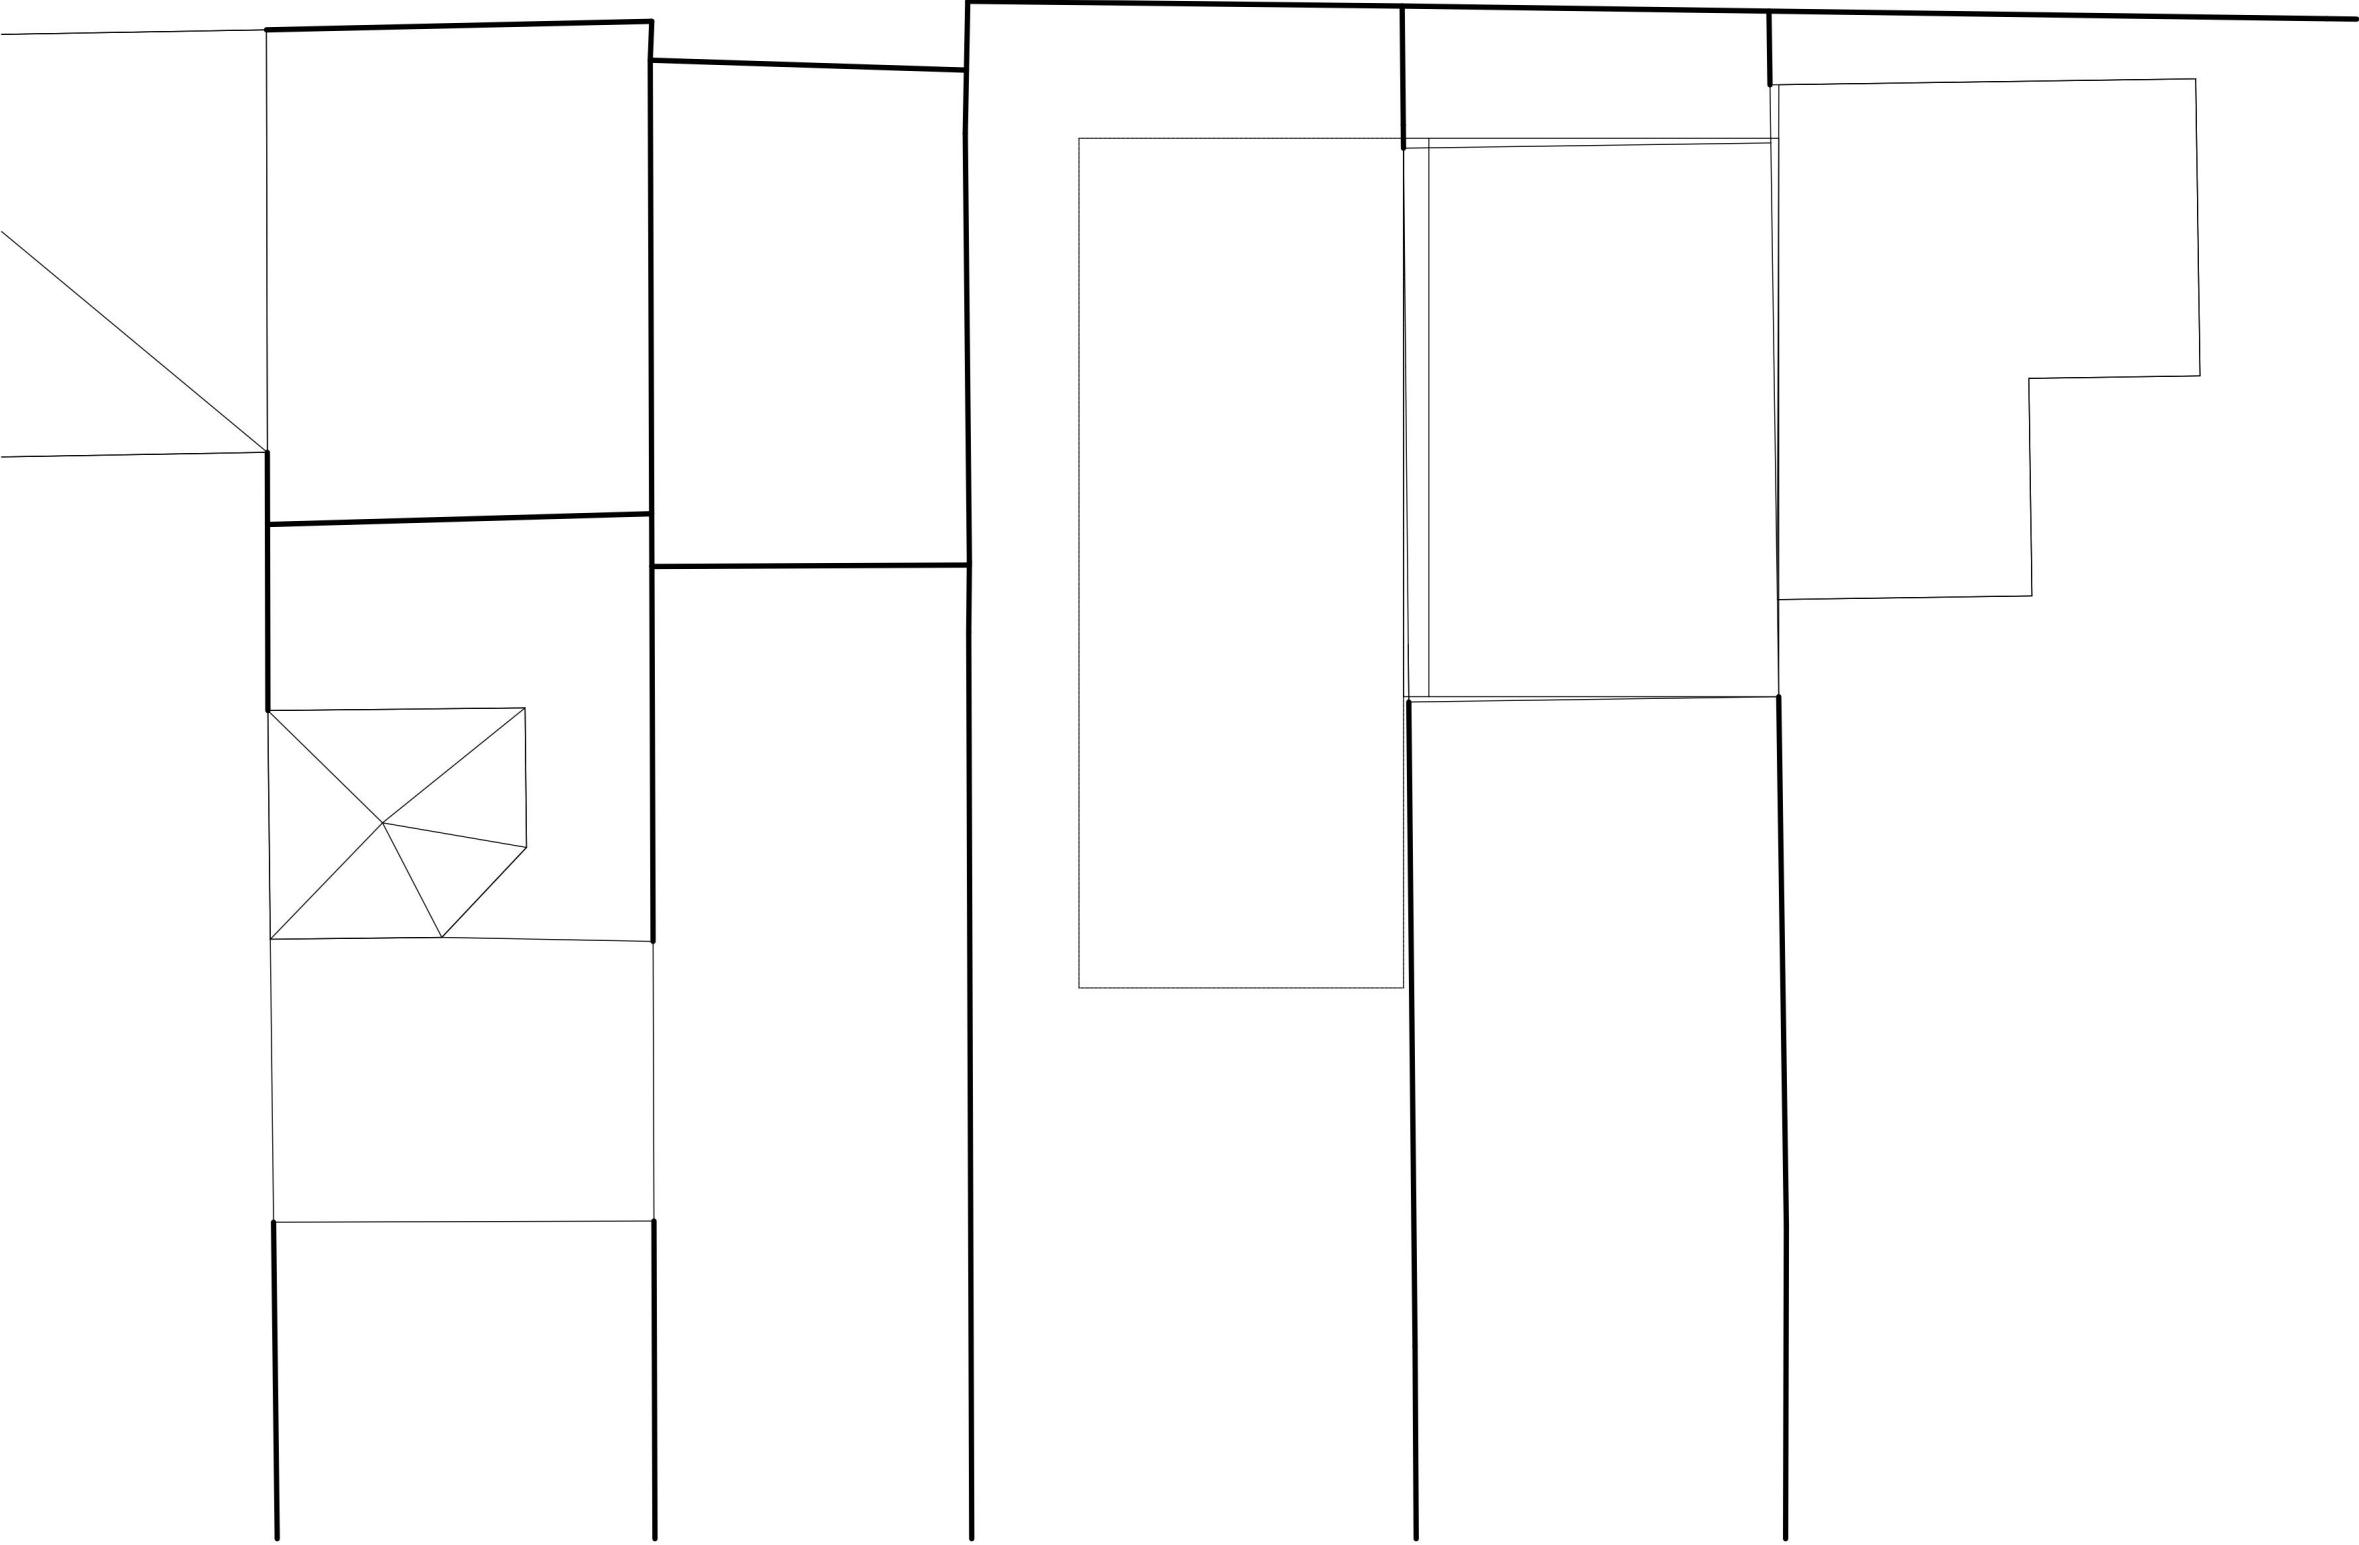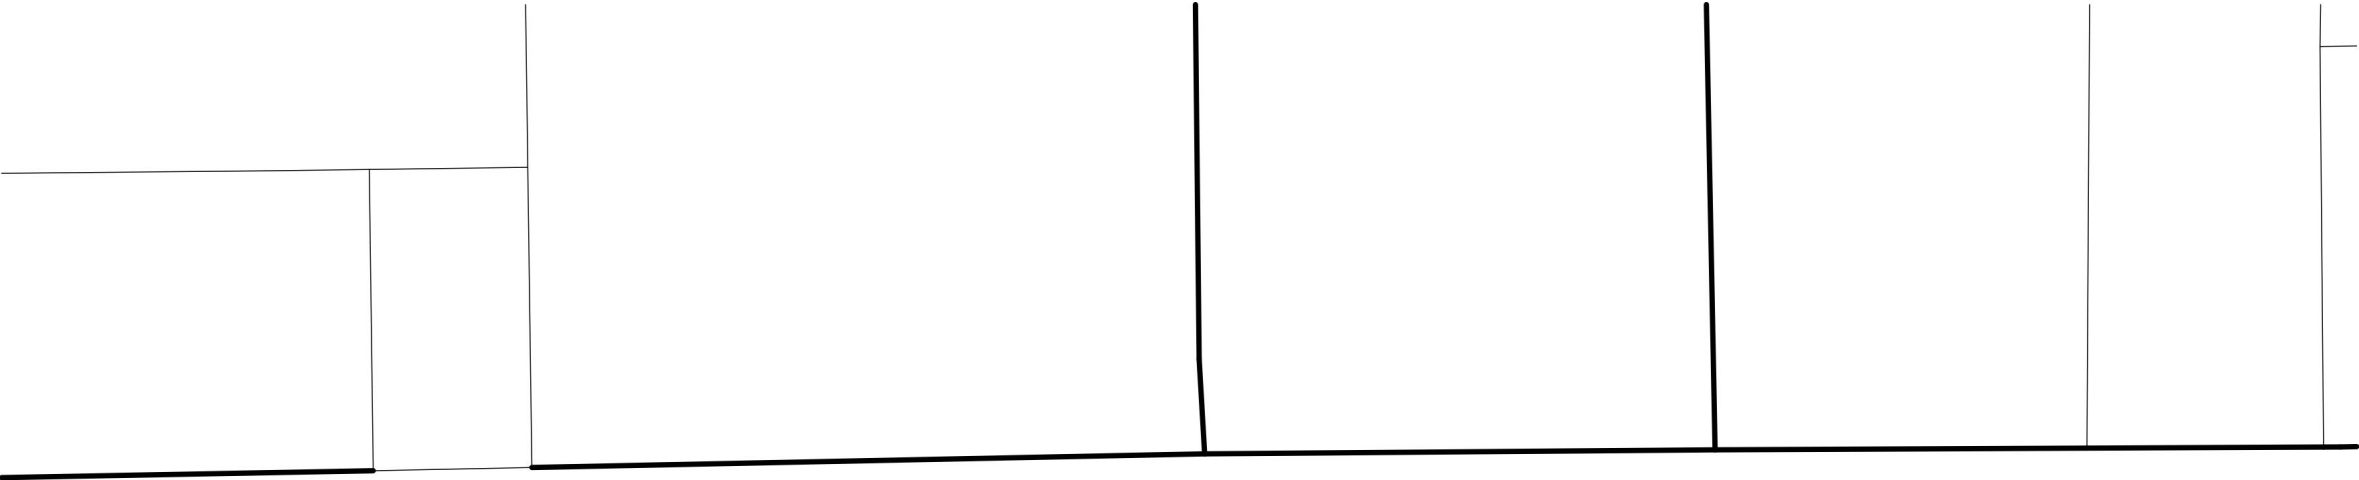

ROOF PLAN

1:100

KEY

- EXISTING WALL
- NEW WALL
- STRUCTURE REMOVED

1:100

2m 0 2m 4m 6m 8m

2-4^C ARCHITECTURAL TECHNOLOGY
ARCHITECTURAL VISUALIZATION

2-4c Jubilee House 3 The Drive Brentwood CM13 3FR
Tel: +44 01277 725252
mail to: info@2-4c.co.uk
<http://www.2-4c.co.uk>

PROJECT ADDRESS
82 SOMERSET GARDENS HORNCHURCH

CLIENT
Ms S Heath

REVISION | DATE | JUL 24 | C
TO LOCAL AUTHORITY REQUIREMENTS

REVISION | DATE | JUN 24 | B
TO LOCAL AUTHORITY REQUIREMENTS

REVISION | DATE | MAY 24 | A
TO LOCAL AUTHORITY REQUIREMENTS

DRAWING
PROPOSED RETENTION OF 1-BEDROOM SELF CONTAINED ANNEX

PROPOSED PLANS

JOB NO.
23-650

DWG. NO.
06

SCALE
1:100 @ A1

REV. NO.
C

DATE
FEB 24

DRAWN BY
SH

CHECKED BY
SH

IF THIS LINE MEASURES 100mm IT IS SCALED AS SHOWN



Do not scale from this drawing. All dimensions & levels to be checked on site prior to commencement of any work. Check that this drawing is to the latest revision. If in doubt ASK. Refer any discrepancy to 2-4c. All dimensions in millimetres unless otherwise stated. This drawing is copyright.

EXISTING




SITE PLAN

1:200

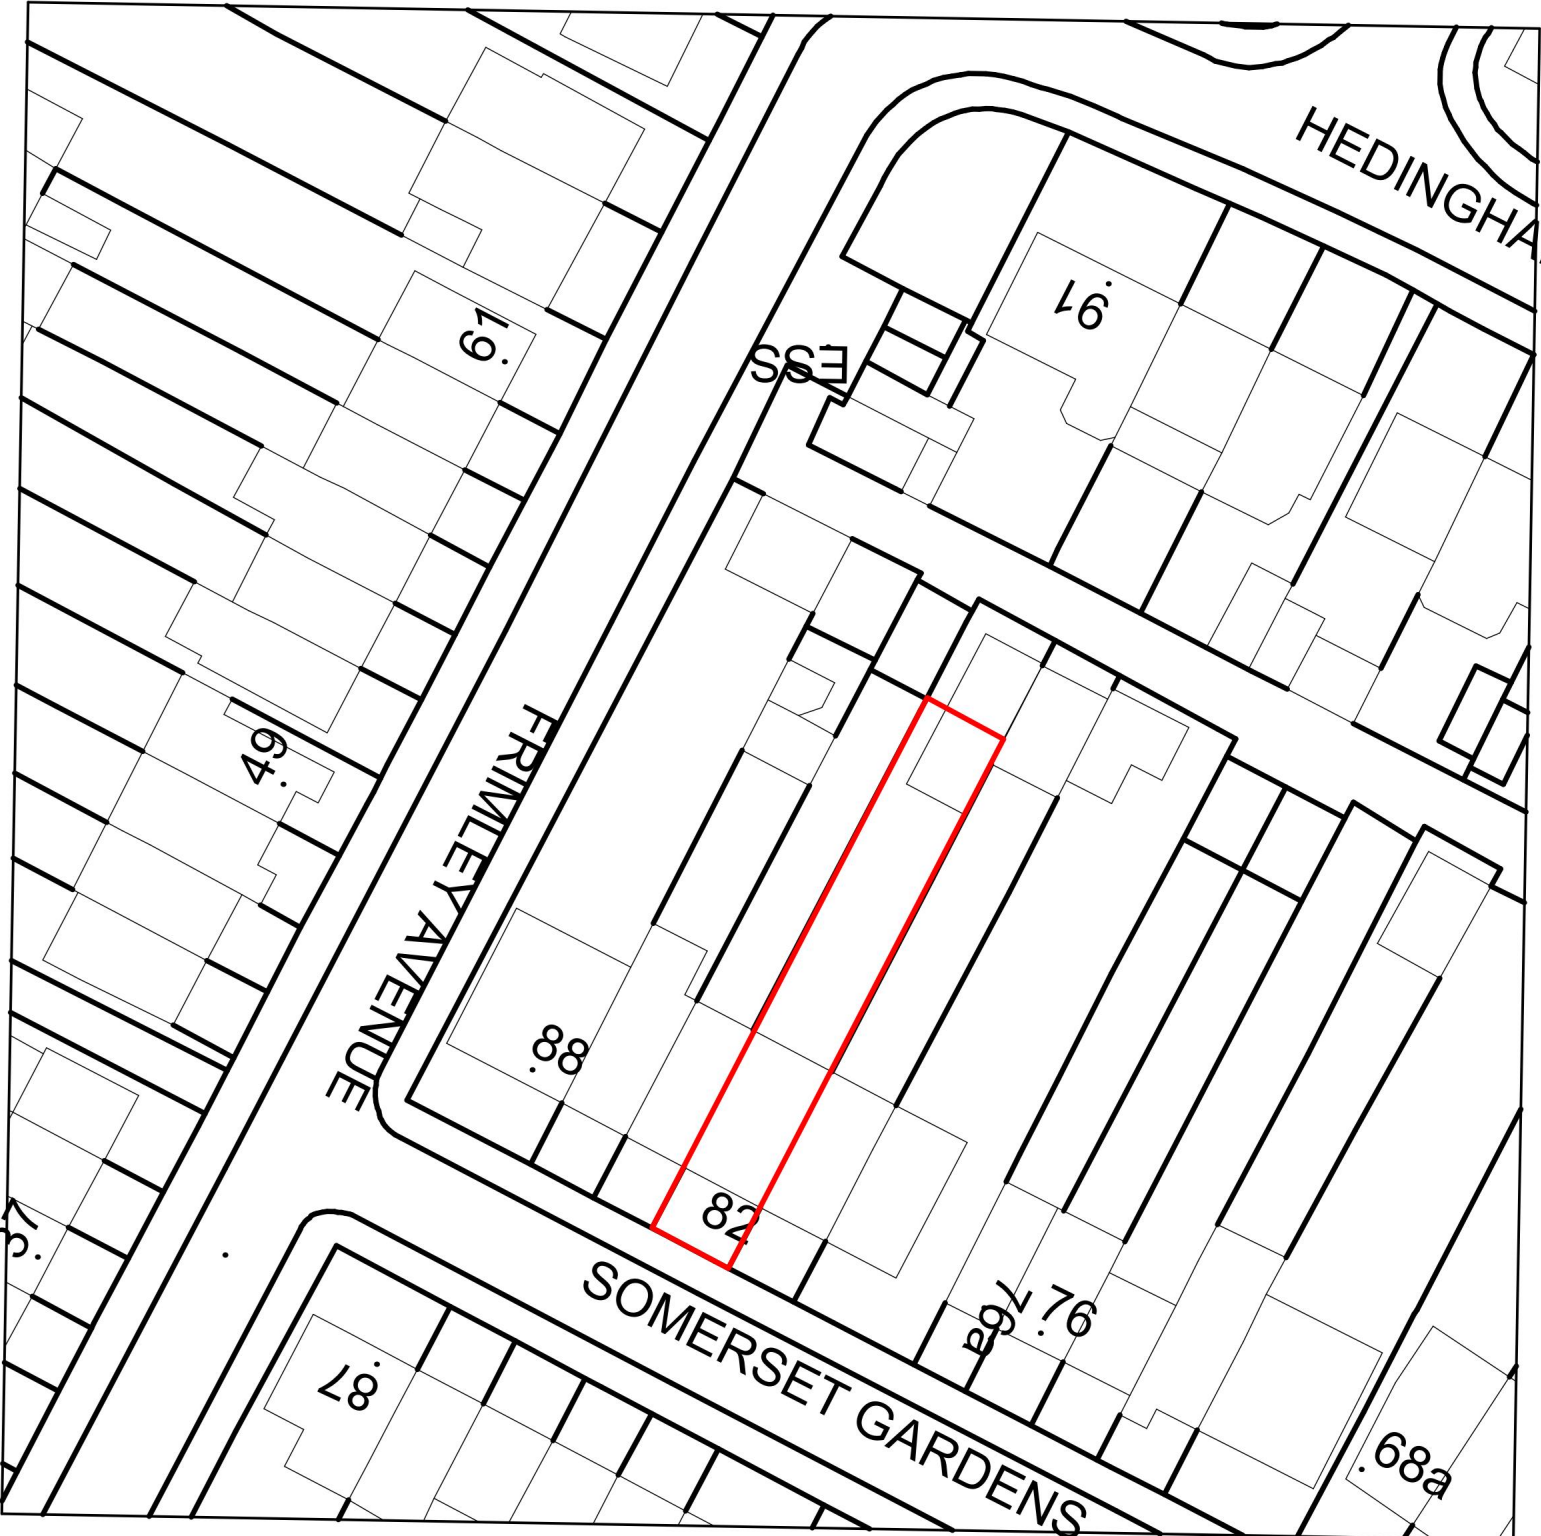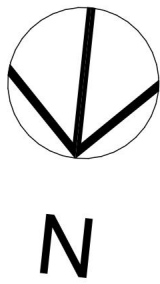


LOCATION PLAN

1:500

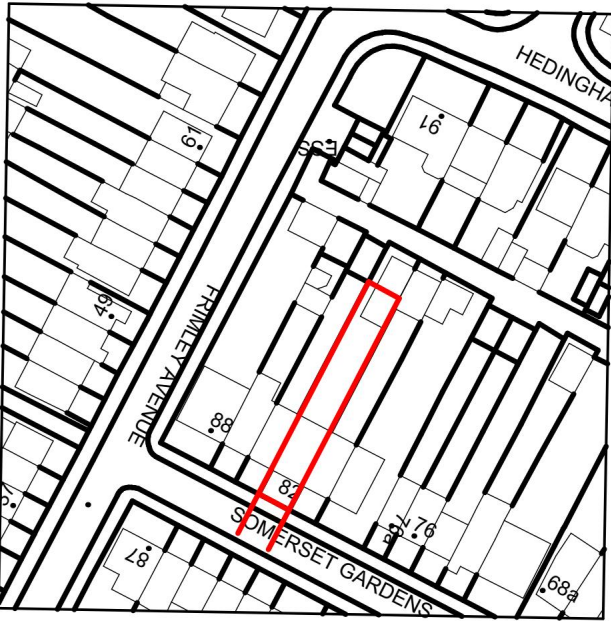

LOCATION PLAN

1:1250

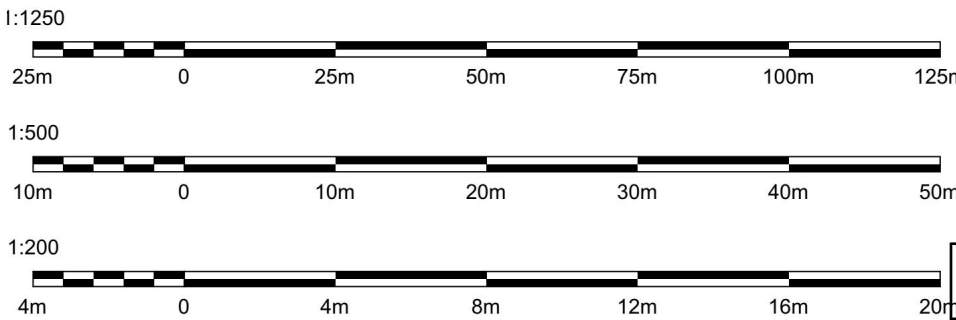

REVISION	DATE	JUL 24	C
TO LOCAL AUTHORITY REQUIREMENTS			
REVISION	DATE	JUN 24	B
TO LOCAL AUTHORITY REQUIREMENTS			
REVISION	DATE	MAY 24	A
TO LOCAL AUTHORITY REQUIREMENTS			

2-4^C

ARCHITECTURAL TECHNOLOGY
ARCHITECTURAL VISUALIZATION

2-4c Jubilee House 3 The Drive Brentwood CM13 3FR
Tel: +44 01277 725252
mail to: info@2-4c.co.uk
<http://www.2-4c.co.uk>

PROJECT ADDRESS
82 SOMERSET GARDENS HORNCHURCH

CLIENT
Ms S Heath

IF THIS LINE MEASURES 100mm IT IS SCALED AS SHOWN
Do not scale from this drawing. All dimensions & levels to be checked on site prior to commencement of any work. Check that this drawing is to the latest revision.
All dimensions in millimetres unless otherwise stated.

DRAWING
PROPOSED RETENTION OF 1-BEDROOM SELF CONTAINED ANNEX

LOCATION & SITE PLAN

JOB NO.
23-650

DWG. NO.
05

SCALE
1:200 @ A1

REV. NO.
C

DATE
FEB 24

DRAWN BY
SH

CHECKED BY
SH