
 


280 Corbets Tey Road Site Plan

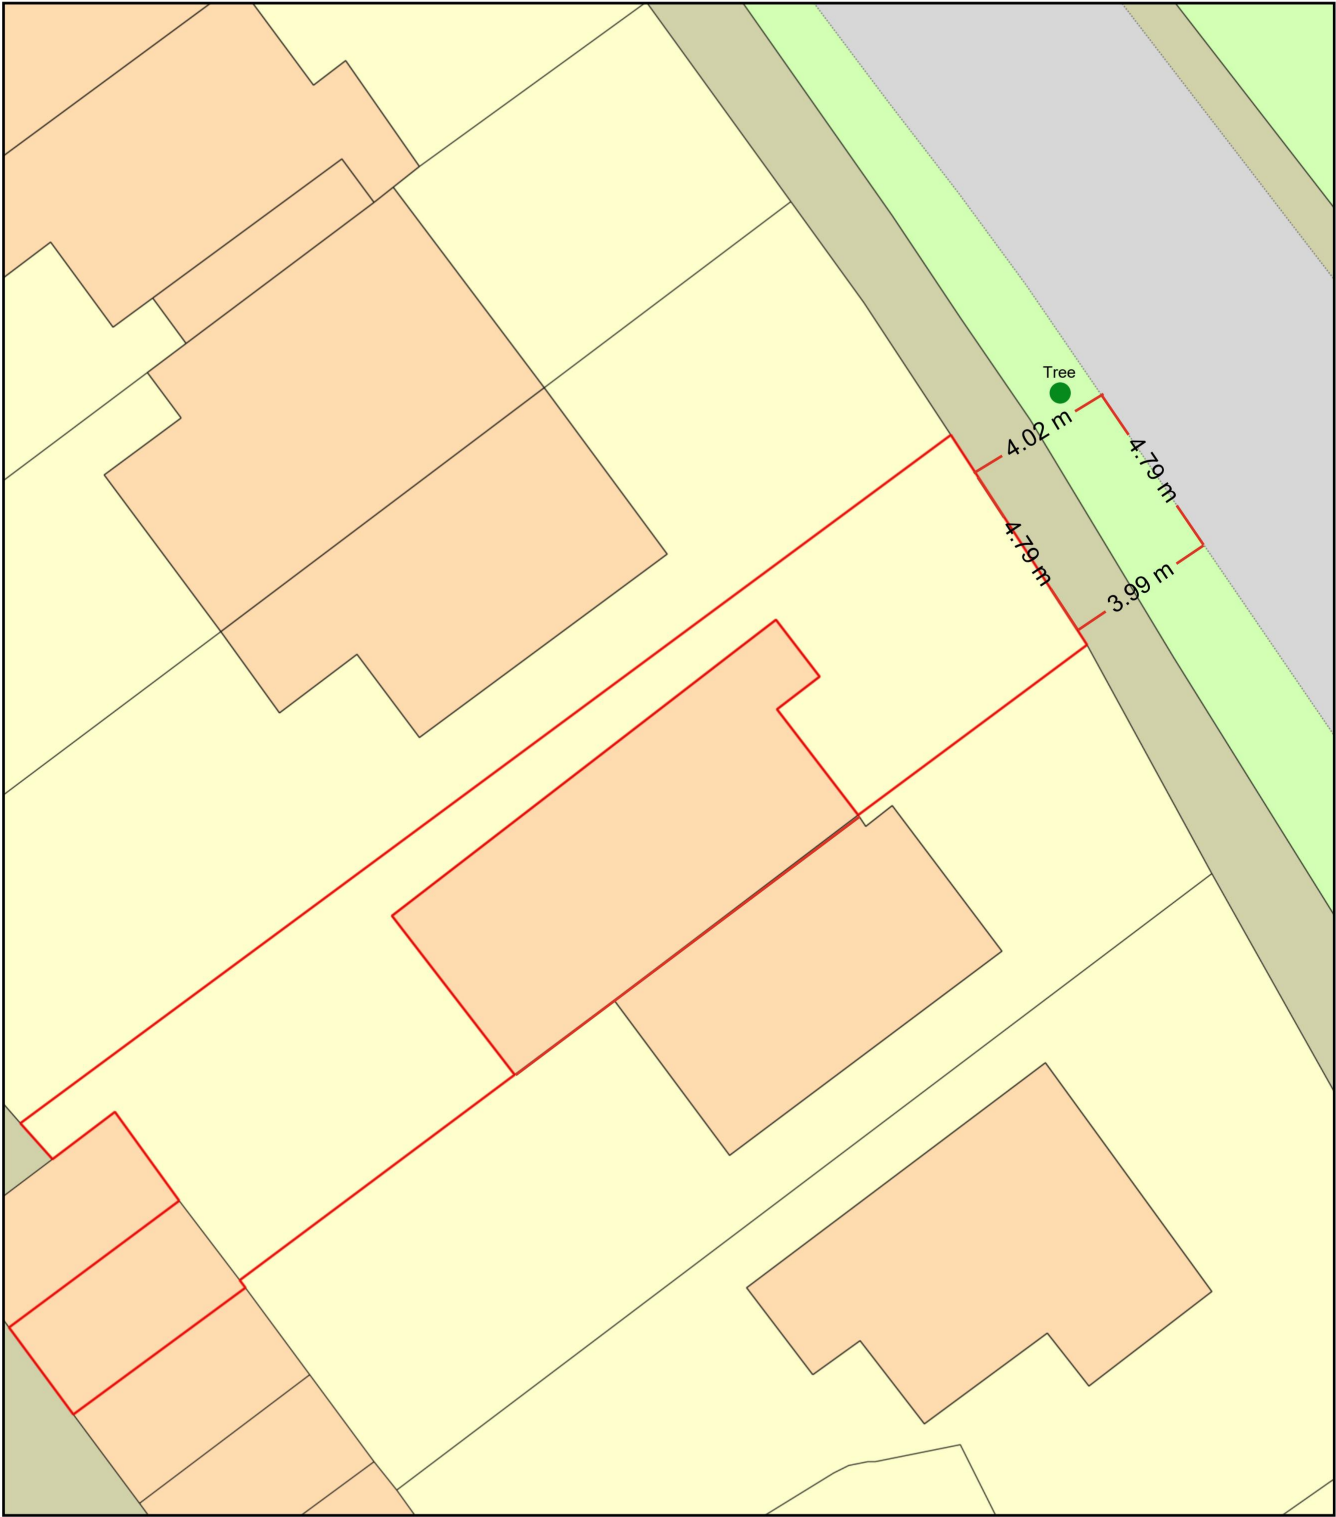

Plan Produced for: Havering Council

Date Produced: 13 Jun 2024

Plan Reference Number: TQRQM24165175648348

Scale: 1:200 @ A4