

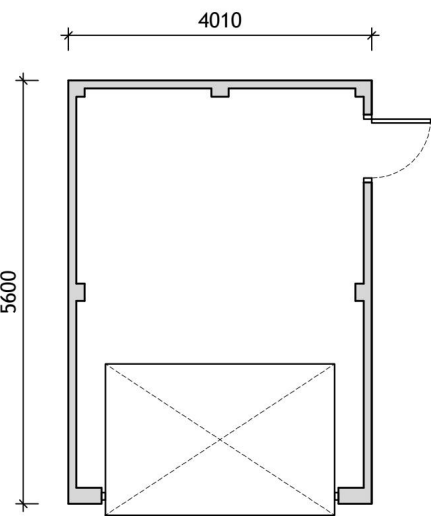



46 LAKEFIELDS CLOSE, RAINHAM.

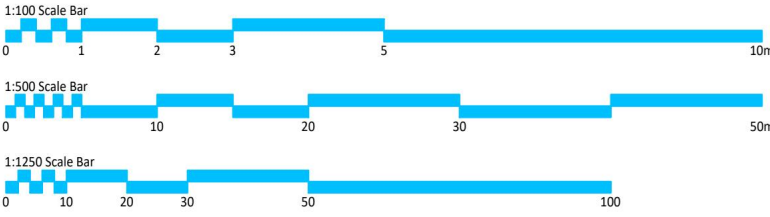

LAYOUT PLAN
SCALE 1:100

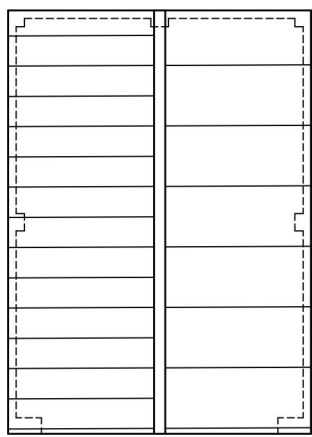


ROOF PLAN
SCALE 1:100

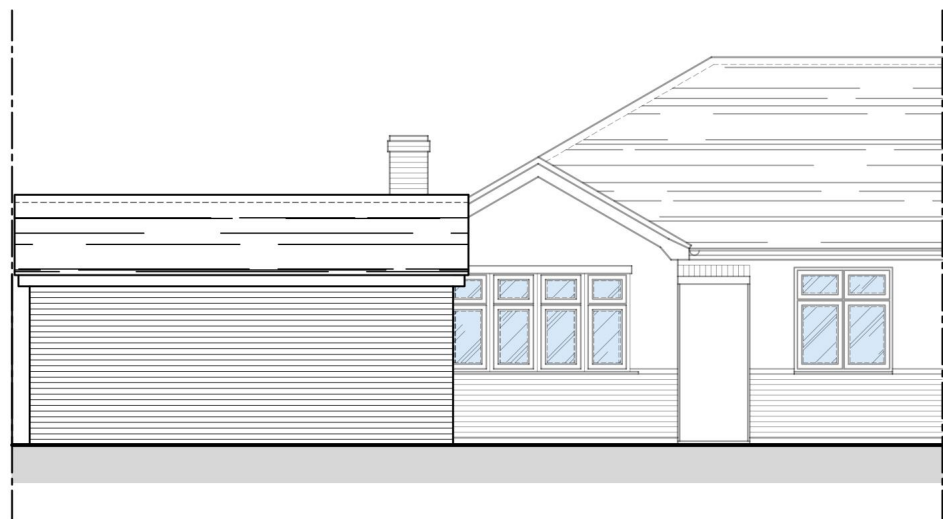

ELEVATION TO EXTG PROPERTY
SCALE 1:100




ELEVATION TO PROPOSED EXTENSION
SCALE 1:100

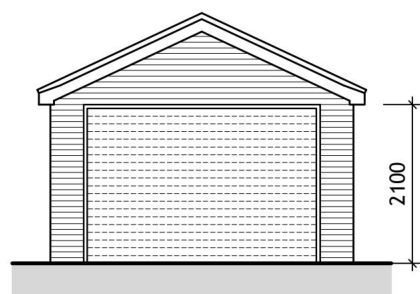

FRONT ELEVATION
SCALE 1:100



SIDE ELEVATION
SCALE 1:100

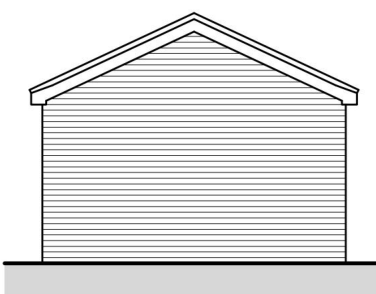

REAR ELEVATION
SCALE 1:100



SIDE ELEVATION
SCALE 1:100



SITE LOCATION PLAN
SCALE 1:1250



EXISTING BLOCK PLAN
SCALE 1:500



APPROVED BLOCK PLAN
SCALE 1:500



PROPOSED BLOCK PLAN
SCALE 1:500



General:
This drawing is the copyright of More Space Architecture Ltd, which cannot be copied without prior consent.
The drawing is to be read in conjunction with all other drawings, schedules and specifications, and all other relevant consultants and/or specialists' information relating to the project.
All dimensions are in millimetres unless otherwise stated. All levels and dimensions to be checked on site prior to commencement of works.
All discrepancies to be relayed back to More Space Architecture Ltd as soon as possible.
The contractor is to comply in all respects with the current Building Regulations whether or not specifically stated on these drawings.
IMPORTANT NOTE: Works to be fully compliant with the CDM 2015 Regulations.

REV:	DATE:	COMMENT:

msa
more space architecture

t: 01702 690745 m: 07581 389076

e: info@morespacearchitecture.co.uk

studio on the green, ballards gore golf club,
gore road, rochford, essex, ss4 2da

CLIENT: MISS J FOUNTAIN

PROJECT: 46 LAKEFIELDS CLOSE
RAINHAM
ESSEX
RM13 9SL

DRAWING: PROPOSED GARAGE PLANS & ELEVATIONS
INCL. BLOCK PLANS AND SITE LOCATION

SCALE: AS NOTED @ A1	DATE: 10.07.2024
PROJECT NO: 24-024	DRAWING NO: 220
REVISION: 00	

DESIGN - PLANNING - BUILDING REG'S