


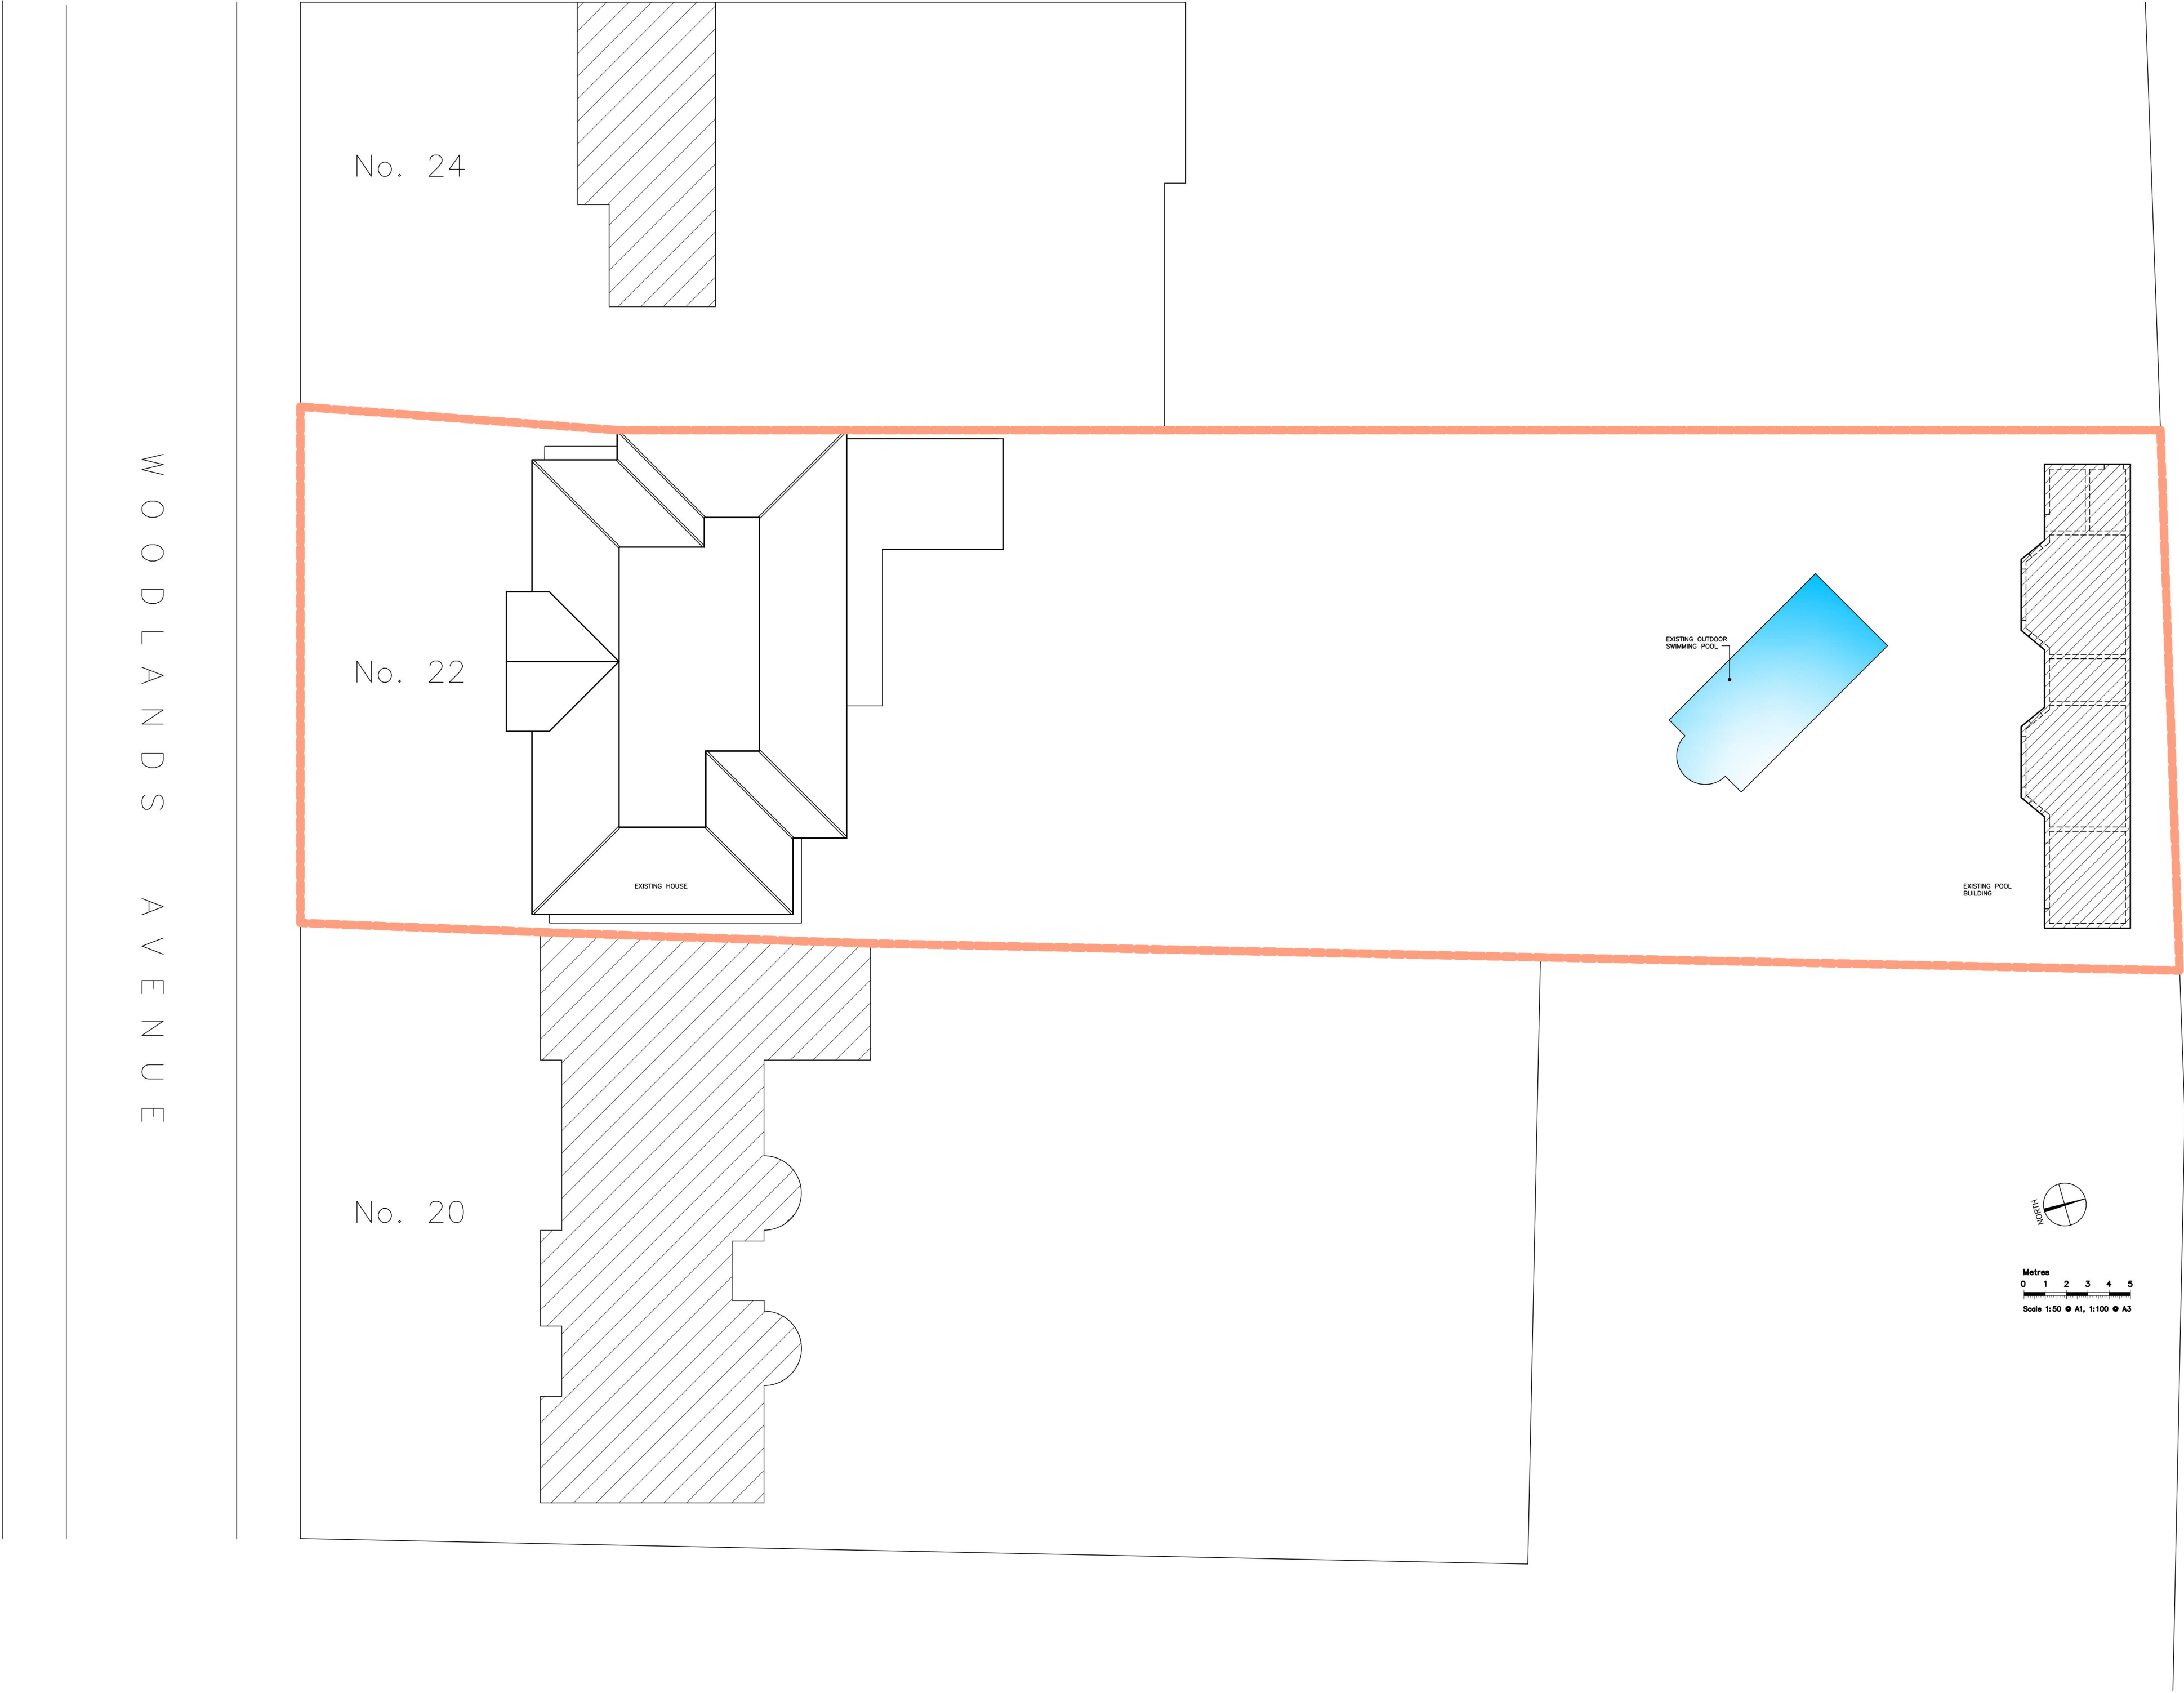

NOTES

—	PLANNING APPLICATION 2	15/08/2024
Rev.	Description	By Chkd Date

martin reynolds design limited
ARCHITECT DIP.AA, ARB

14 ST JOHNS HILL GROVE LONDON SW11 2RG
TEL: 077 6533 0499
E-MAIL mreynoldsdesign@ntlworld.com


Client: DCA DEVELOPMENTS

Project: 22 WOODLANDS AVENUE
HORNCHURCH, ESSEX RM11 2QU


Title: EXISTING SITE PLAN


Drawing Status: PLANNING APPLICATION

Date: 14/08/2024	Drawing No.	Rev.
Scale: 1:200M@A1	1910-P2-01	-
Drawn:		
Chkd: MR		

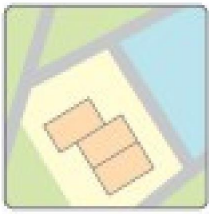

22 Woodlands Avenue, Hornchurch, RM11 2QU

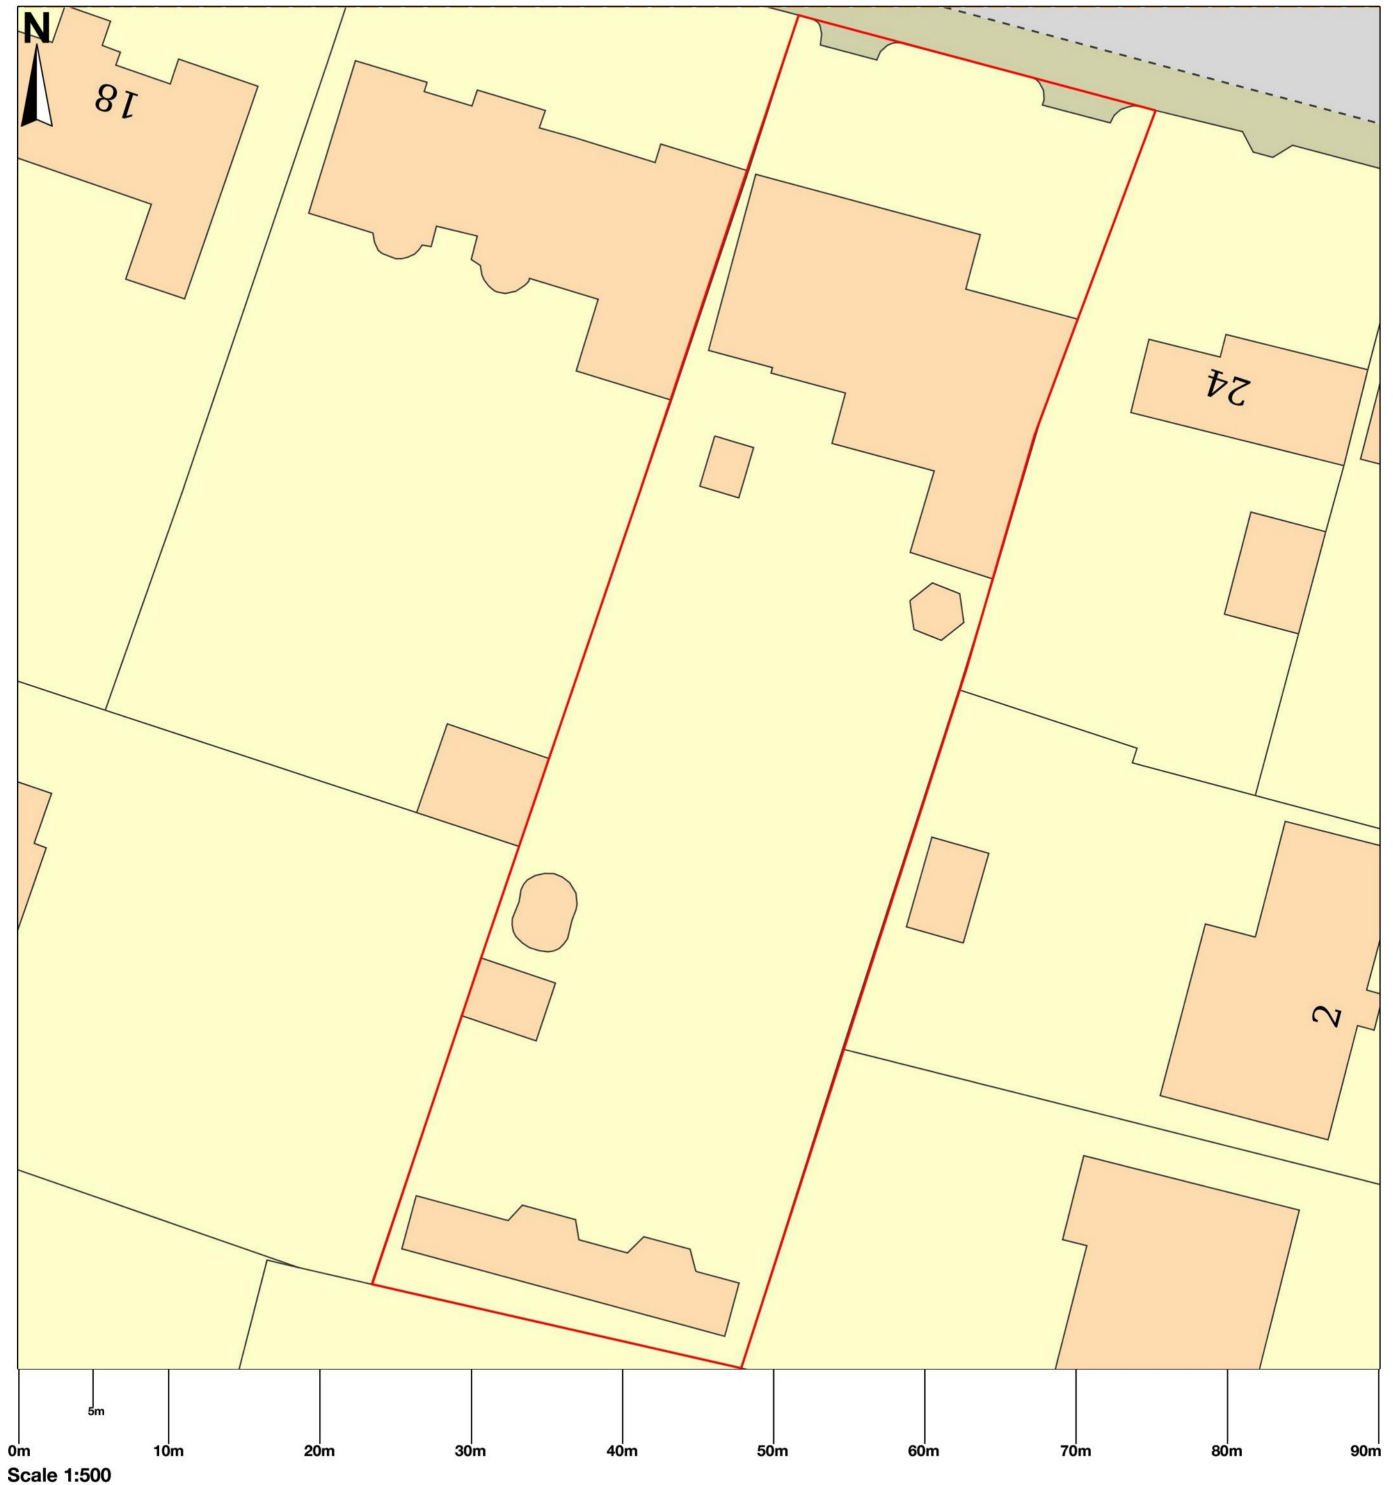

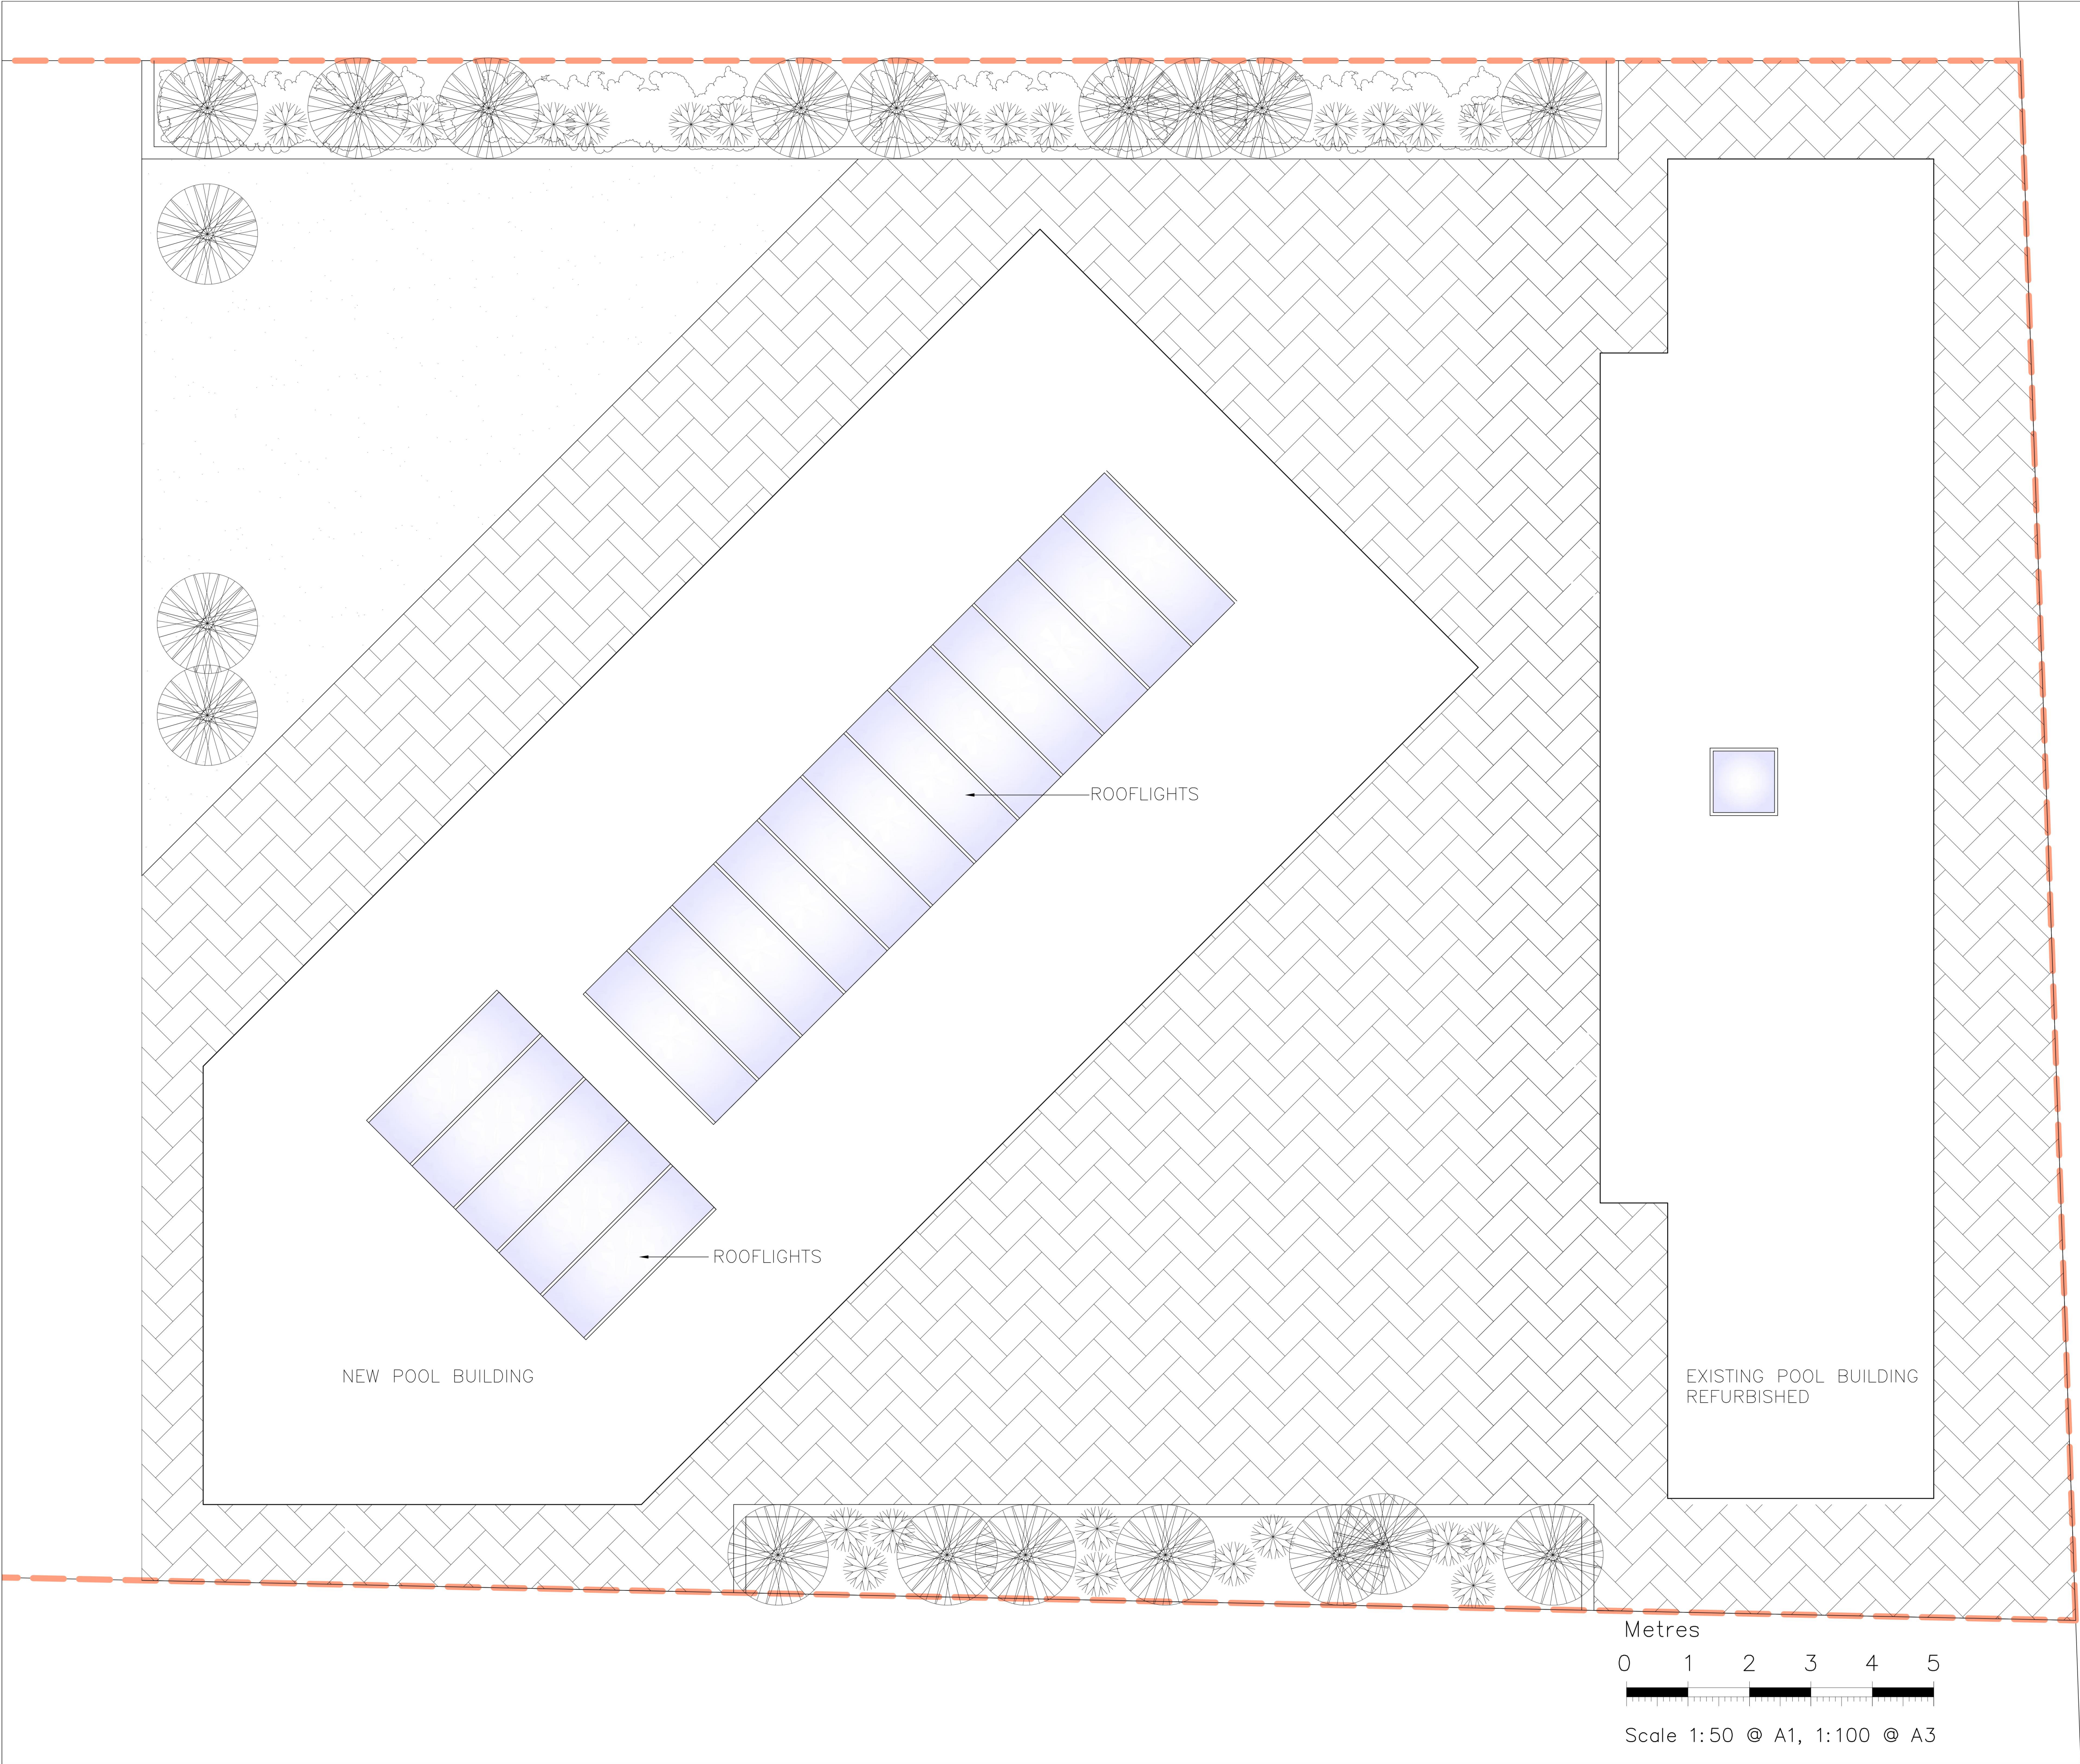

NOTES

A	ADD SCALE	19/08/2024		
–	PLANNING APPLICATION 2	15/08/2024		
Rev.	Description	By	Chkd	Date

martin reynolds design limited
ARCHITECT

DIP.AA, ARB

14 ST JOHNS HILL GROVE LONDON SW11 2RG
TEL: 077 6533 0499
E-MAIL mreynoldsdesign@ntlworld.com


Client: DCA DEVELOPMENTS

Project: 22 WOODLANDS AVENUE
HORNCHURCH, ESSEX RM11 2QU


Title: PROPOSED ROOF PLANS OF:
SWIMMING POOL & OUTBUILDINGS

Drawing Status: PLANNING APPLICATION


Date: 14/08/2024	Drawing No.	Rev.
Scale: 1:50M@A1	1910-P2-04	A
Drawn:		
Chkd: MR		

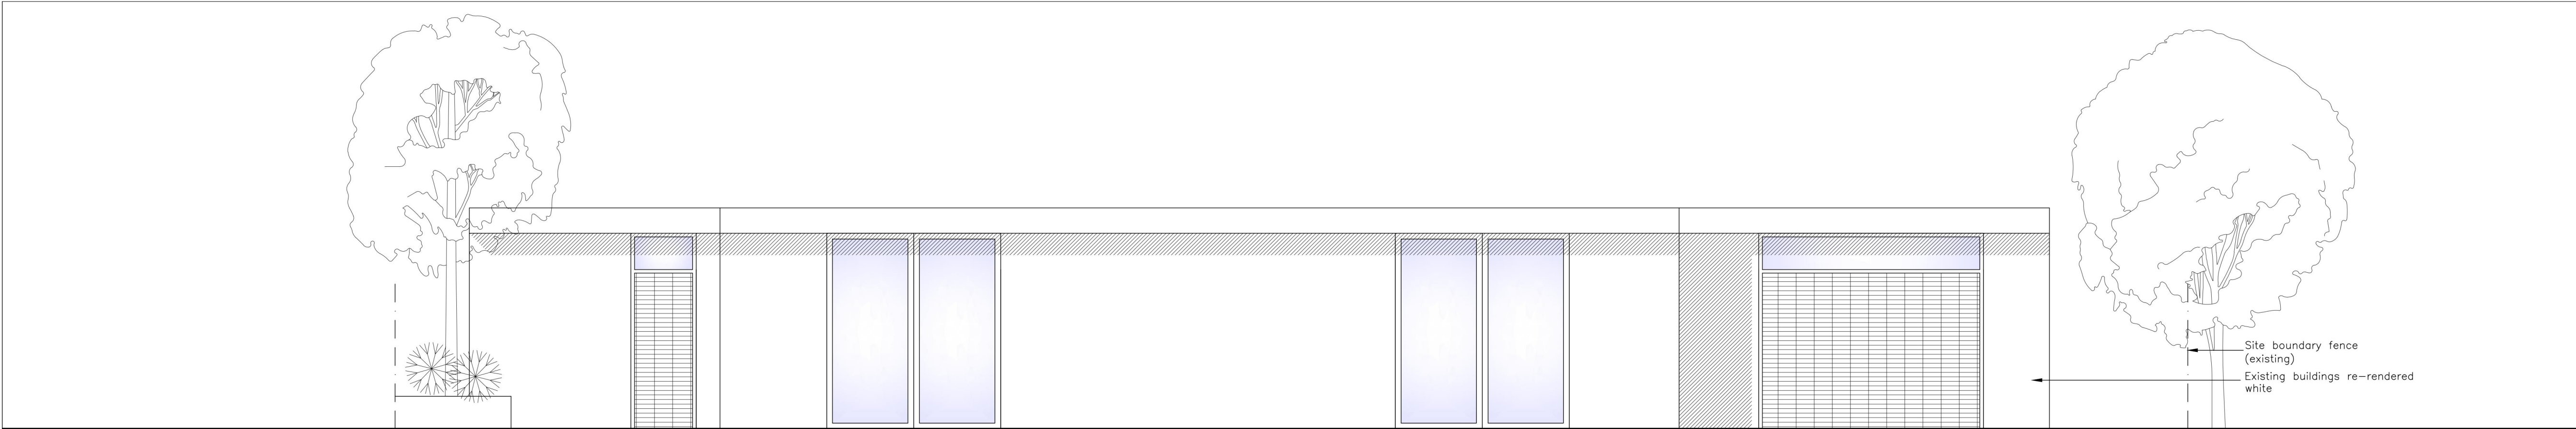


REFURBISHED EXISTING POOL BUILDING ELEVATIONS – FACING NORTH

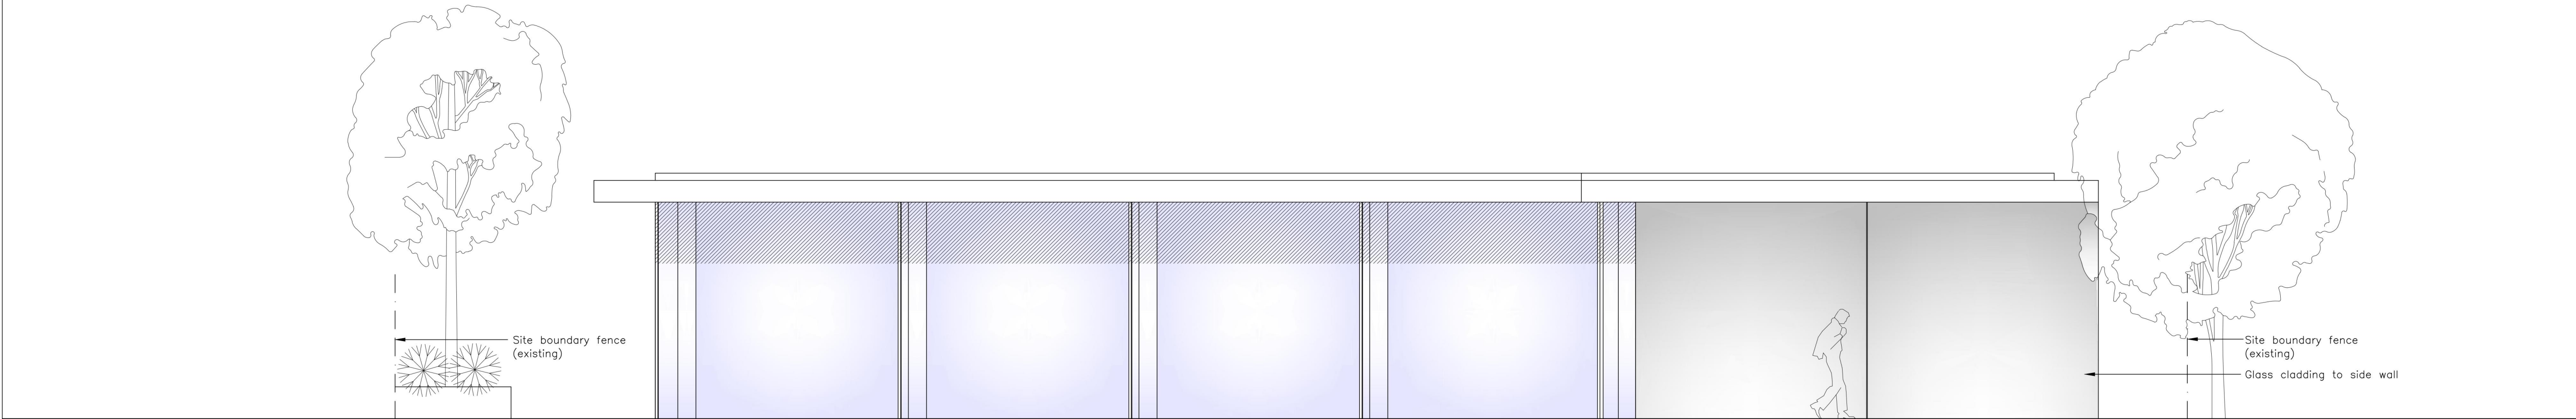

NEW POOL BUILDING ELEVATION – FACING NORTH

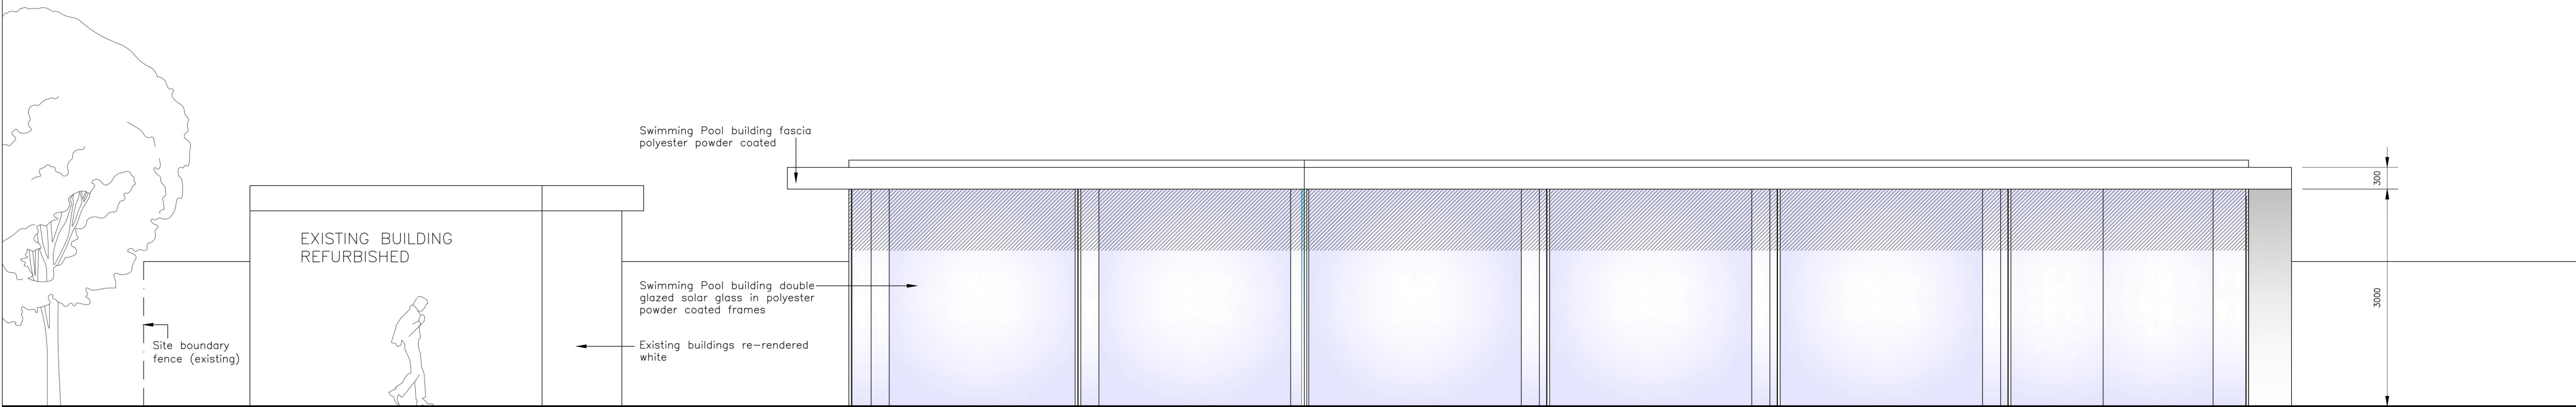

NEW POOL BUILDINGS ELEVATION – FACING EAST

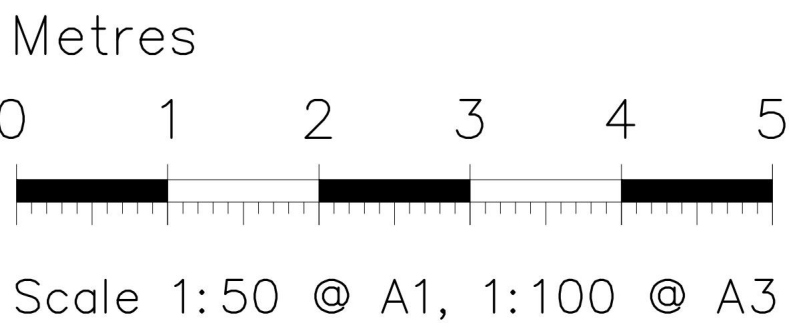

NOTES

A	ADD SCALE	19/08/2024
–	PLANNING APPLICATION 2	15/08/2024
Rev.	Description	By Chkd Date

martin reynolds design limited
ARCHITECT DIP.AA, ARB
14 ST JOHNS HILL GROVE LONDON SW11 2RG
TEL: 077 6533 0499
E-MAIL mreynoldsdesign@ntlworld.com


Client: DCA DEVELOPMENTS

Project: 22 WOODLANDS AVENUE
HORNCHURCH, ESSEX RM11 2QU


Title: ELEVATIONS OF PROPOSED
SWIMMING POOL & OUTBUILDINGS

Drawing Status: PLANNING APPLICATION

Date: 14/08/2024	Drawing No.	Rev.
Scale: 1:50M@A1	1910-P2-05	A
Drawn:		
Chkd: MR		

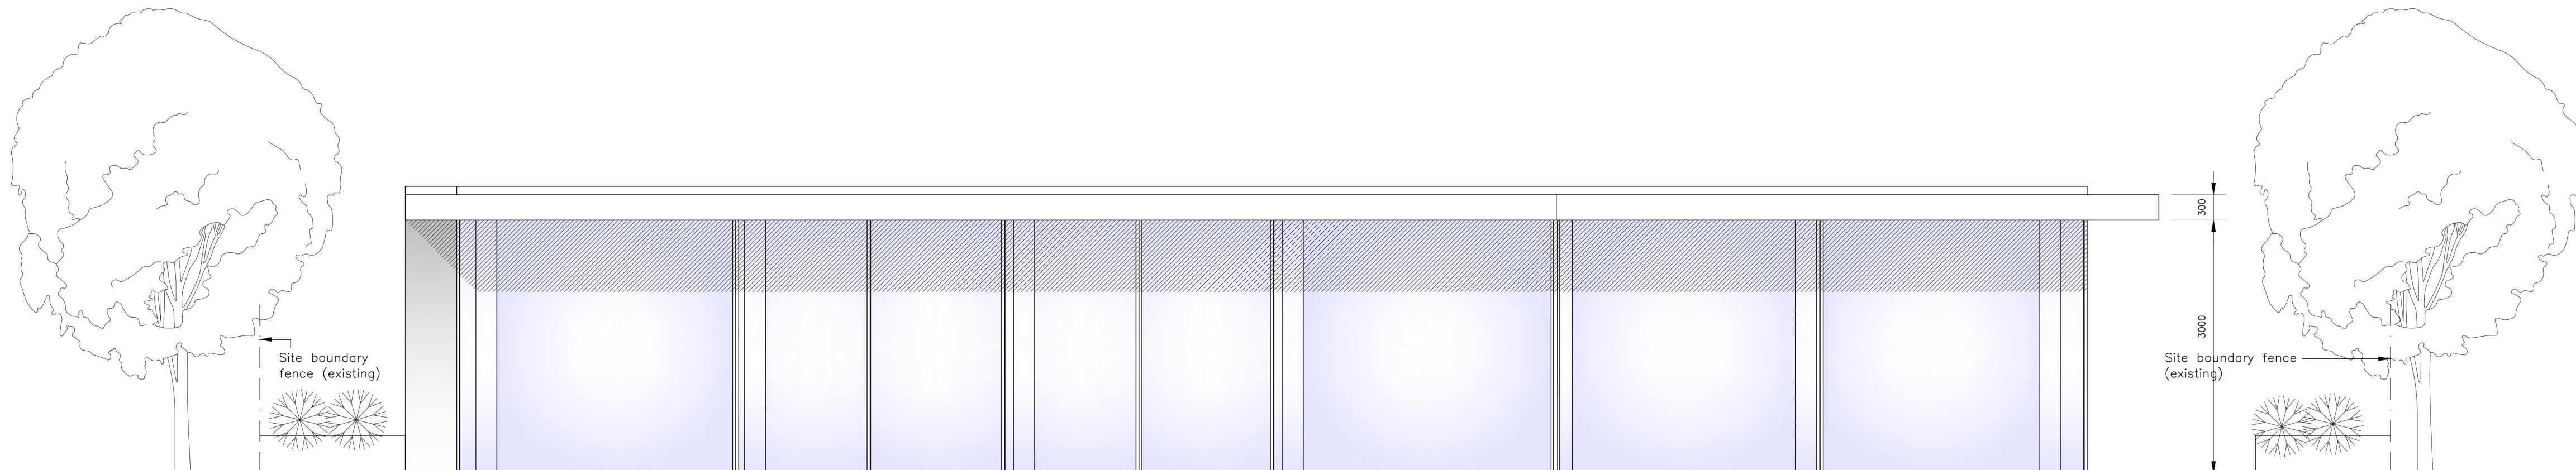

NEW POOL BUILDING ELEVATION — FACING SOUTH

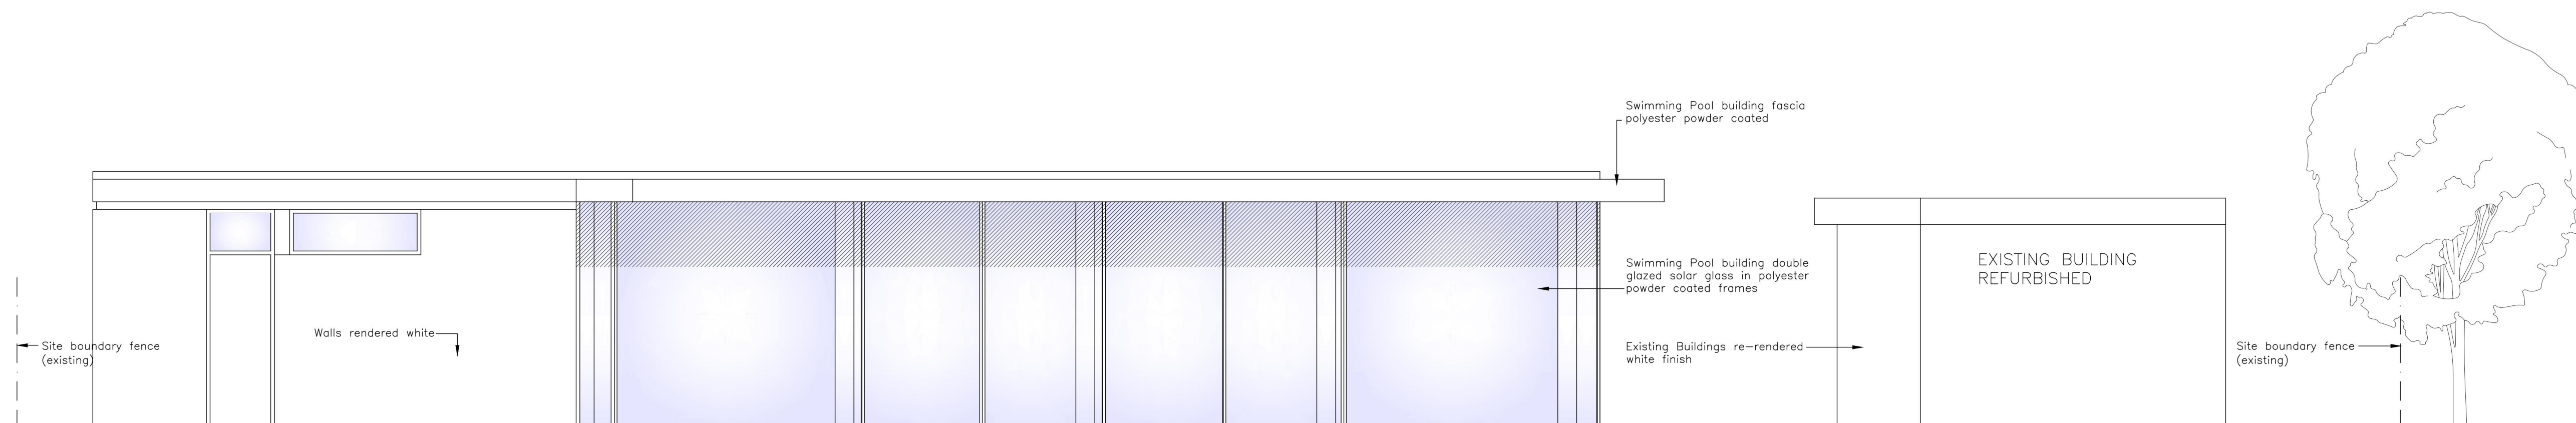

NEW POOL BUILDING ELEVATION – FACING WEST

A	ADD SCALE	19/08/2024		
—	PLANNING APPLICATION 2	15/08/2024		
Rev.	Description	By	Chkd.	Date

martin reynolds design limited
ARCHITECT DIP.AA, ARB

14 ST JOHNS HILL GROVE LONDON SW11 2RG
TEL: 077 6533 0499
E-MAIL mreynoldsdesign@ntlworld.com


Client: DCA DEVELOPMENTS


Project: 22 WOODLANDS AVENUE
HORNCHURCH, ESSEX RM11 2QU

Title:	ELEVATIONS OF PROPOSED SWIMMING POOL & OUTBUILDINGS
--------	--

Drawing Status: PLANNING APPLICATION

Date: 14/08/2024	Drawing No. 1910-P2-06	Rev.
Scale: 1:50M@A1		A
Drawn:		
Chkd: MR		

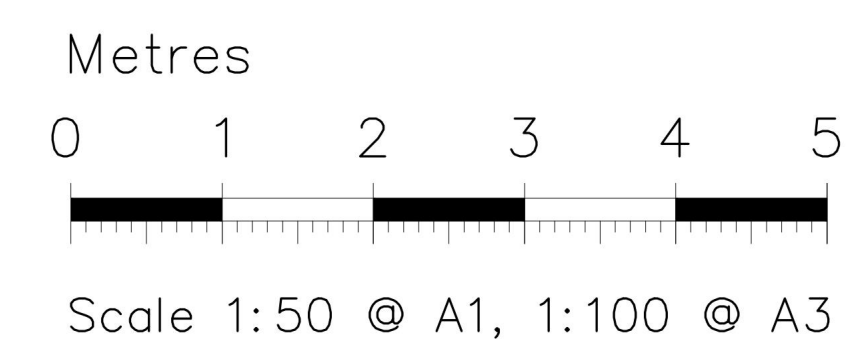

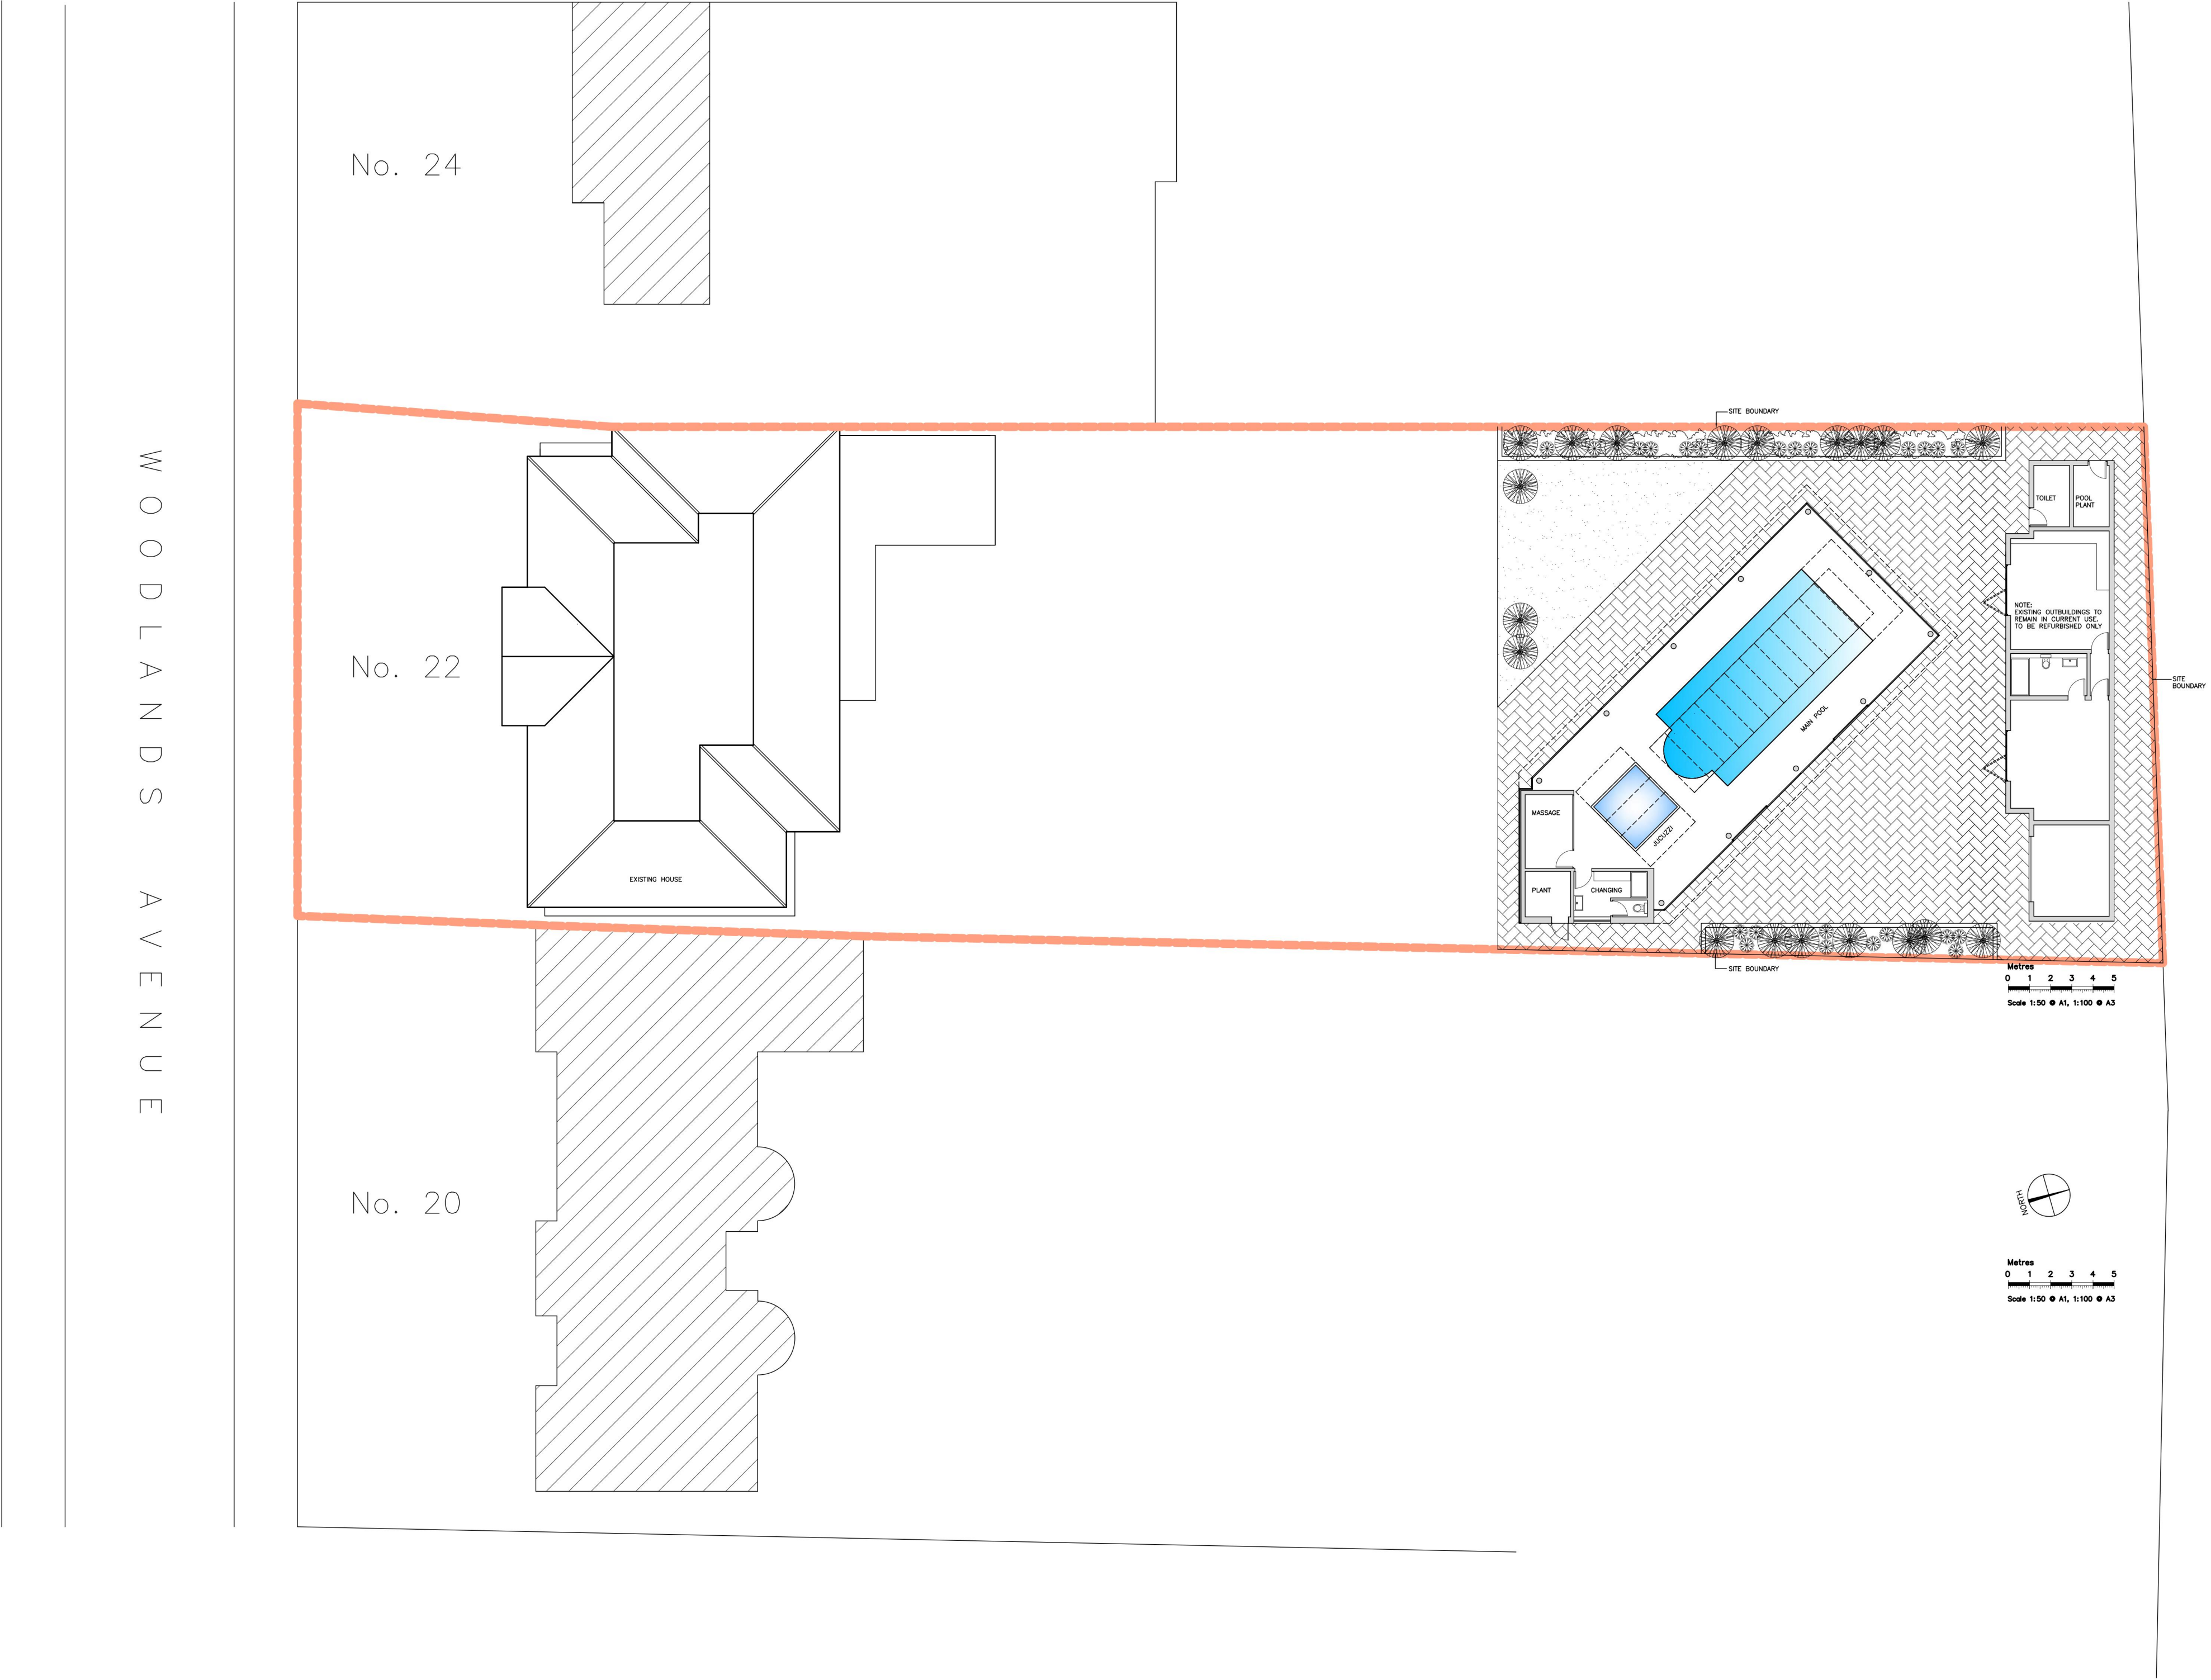

NOTES

A	Add note to Existing Outbuildings	25/09/2024
—	PLANNING APPLICATION 2	15/08/2024
Rev.	Description	By Chkd Date

martin reynolds design limited
ARCHITECT DIP.AA, ARB

14 ST JOHNS HILL GROVE LONDON SW11 2RG
TEL: 077 6533 0499
E-MAIL mreynoldsdesign@ntlworld.com


Client: DCA DEVELOPMENTS

Project: 22 WOODLANDS AVENUE
HORNCHURCH, ESSEX RM11 2QU

Title: PROPOSED SITE PLAN
SWIMMING POOL

Drawing Status: PLANNING APPLICATION

Date: 14/08/2024	Drawing No.	Rev.
Scale: 1:200M@A1	1910-P2-02	A
Drawn:		
Chkd: MR		

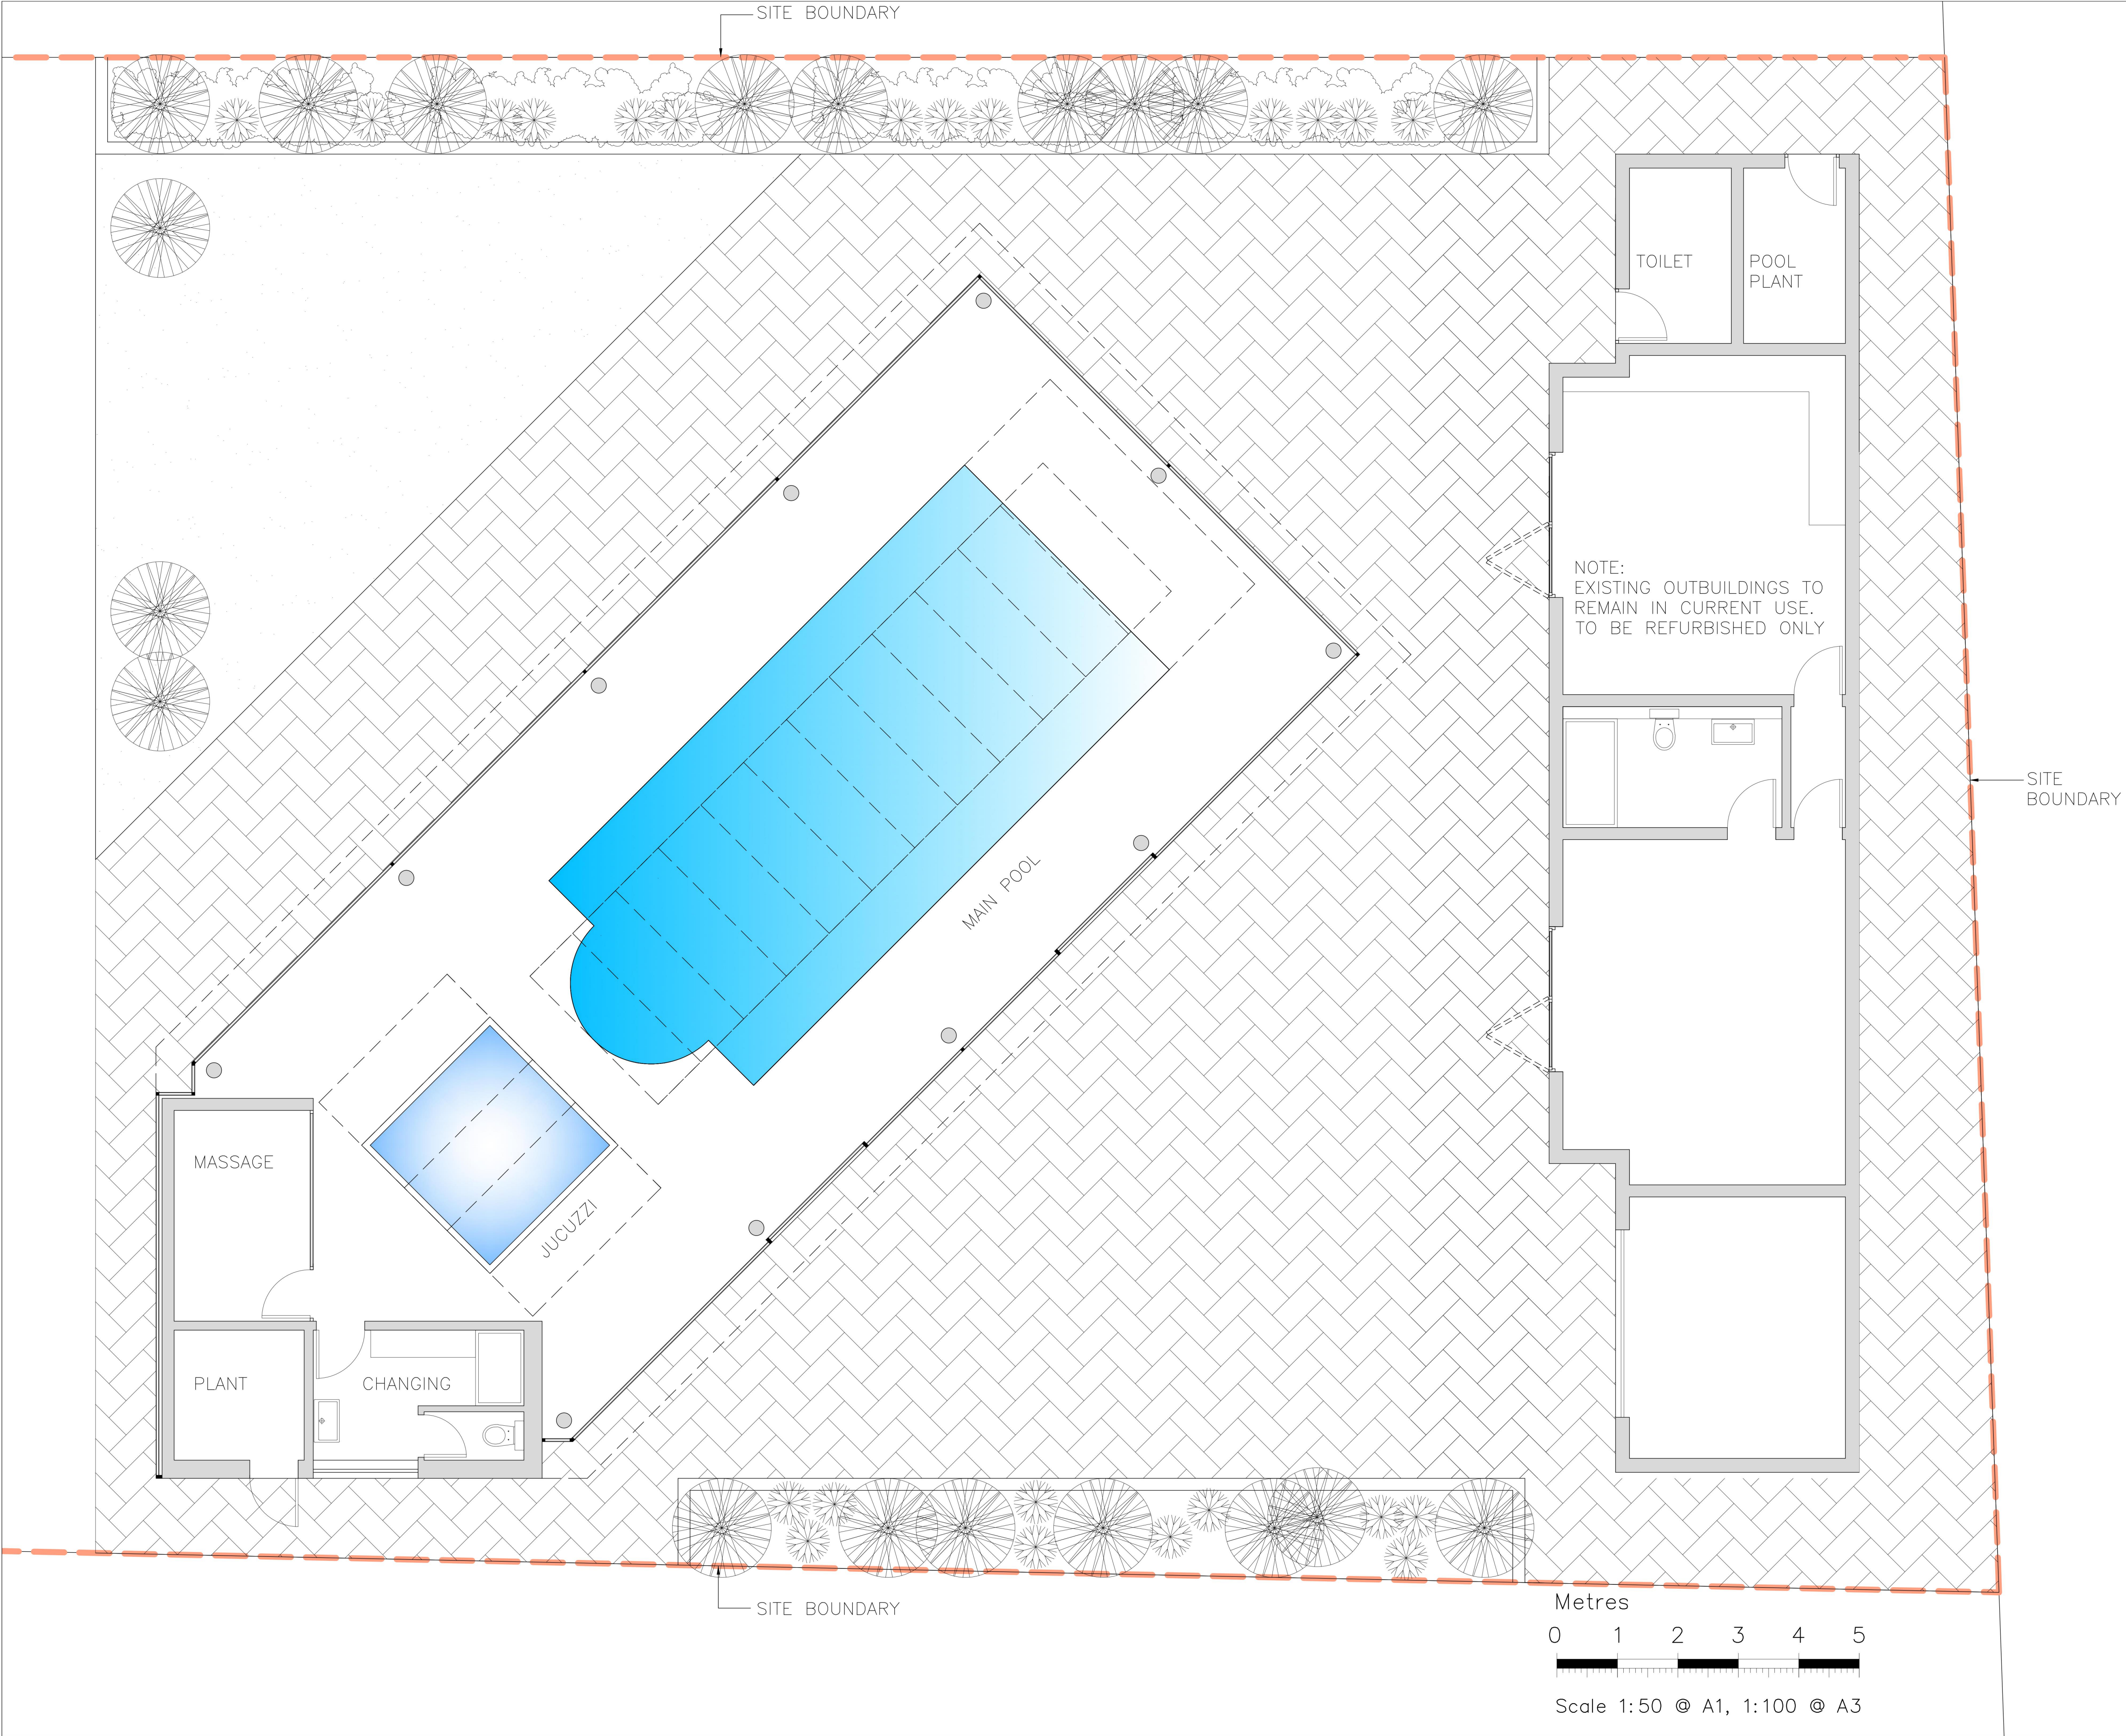

NOTES

B	Add note to Existing Outbuildings	25/09/2024		
A	ADD SCALE	19/08/2024		
-	PLANNING APPLICATION 2	15/08/2024		
Rev.	Description	By	Chkd	Date

martin reynolds design limited
ARCHITECT

DIP.AA, ARB

14 ST JOHNS HILL GROVE LONDON SW11 2RG
TEL: 077 6533 0499
E-MAIL mreynoldsdesign@ntlworld.com

Client: DCA DEVELOPMENTS

Project: 22 WOODLANDS AVENUE
HORNCHURCH, ESSEX RM11 2QU

Title: PROPOSED PLANS OF SWIMMING POOL

Drawing Status: PLANNING APPLICATION

Date: 24/07/2024	Drawing No.	Rev.
Scale: 1:50M@A1	1910-P2-03	B
Drawn:		
Chkd: MR		