




EXISTING Block Plan
scale 1:500



EXISTING Location Plan
scale 1:1250

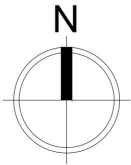

NOTES:
These drawings is prepared solely for design and planning submission purposes. **Do not scale any part of the drawing.** It is not intended or suitable for either Building Regulations or Construction purposes and should not be used for such.

These drawings are subject to Planning & Building Control Approval and all other permissions by Local Authority prior commencing building works. Works started without these consents are at your own risk.

Rev	Date	Details Of Issue	Initials
-----	------	------------------	----------

Status

Planning



Tel: 020 8508 2001
Email: info@ROC-haus.co.uk Web: www.ROC-haus.co.uk

This document and all information herein is confidential and the intellectual property of **ROC haus**. It is disclosed in confidence on terms that it will not be disclosed to any third party, used, sold, loaned, licensed, or reproduced in whole or in any part in any manner or form for manufacturing, tendering or for any other purpose without the written permission of **ROC haus**. The copyright is retained by **ROC haus**.


© ROC haus

Client **Vivienne Pile**



Project **43 Lowshoe Lane
Romford RM5 2AA**

Title **Existing
Block & Location Plan**

Drawn RJ	Date: June 2024	Scale @ A3 VARIES
Dwg no. 3633-00	Revision No. -	

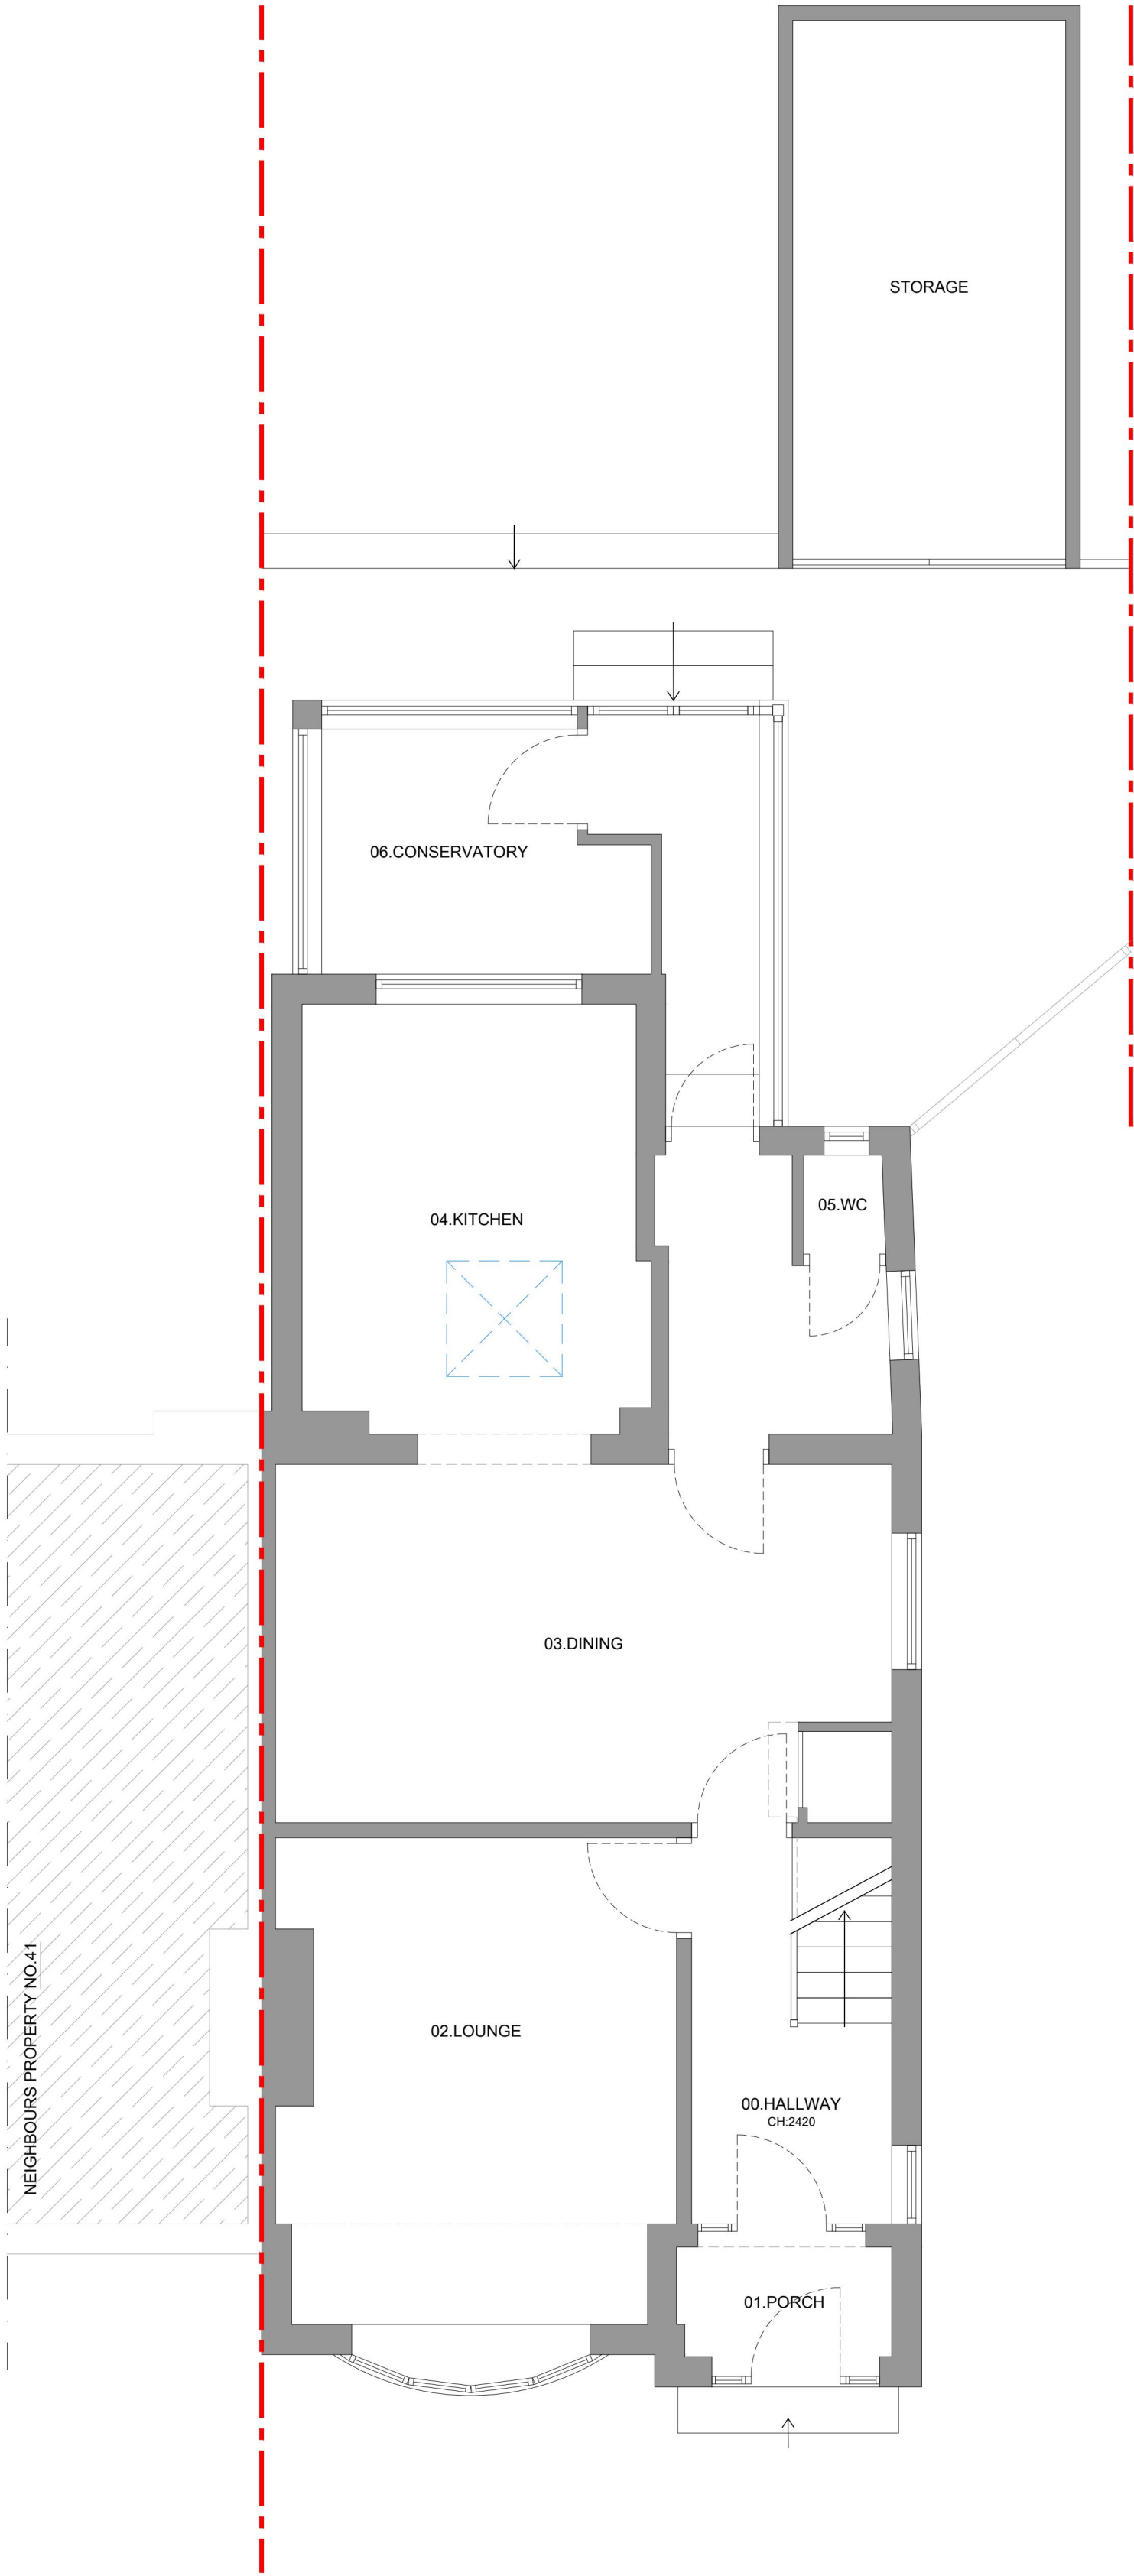

EXISTING Ground Floor Plan
scale 1:50 @ A1 | 1:100 @ A3

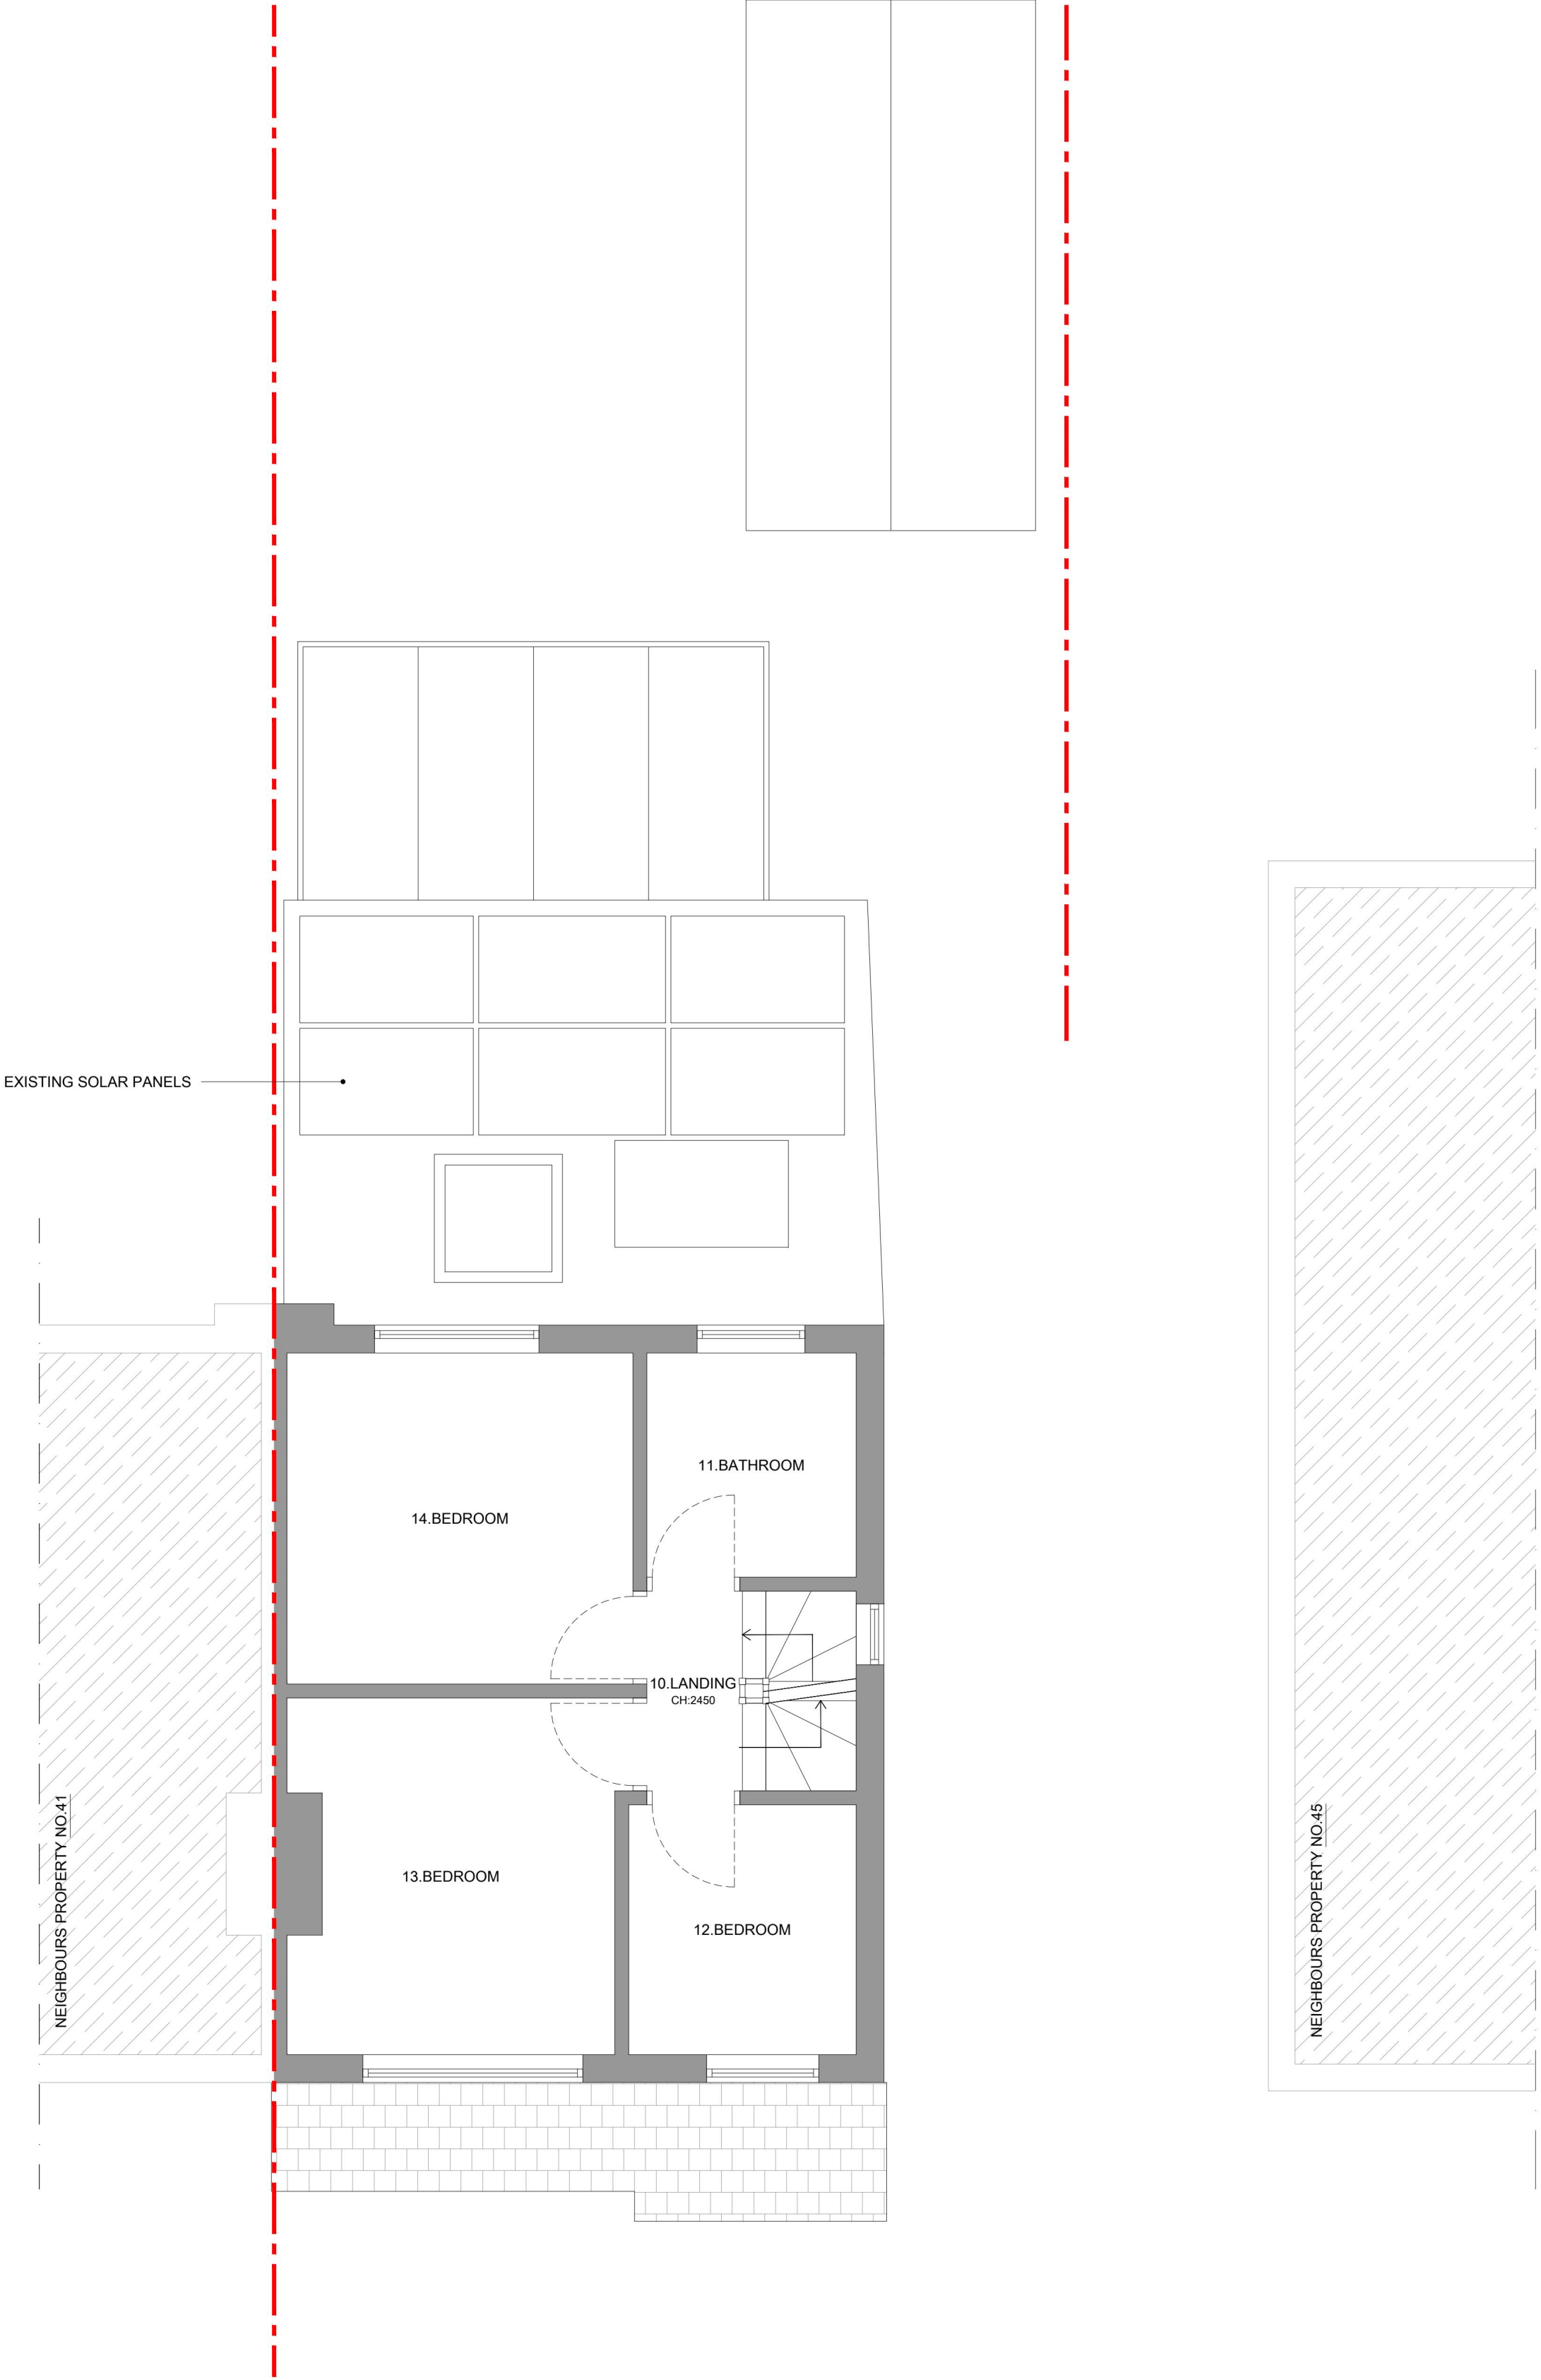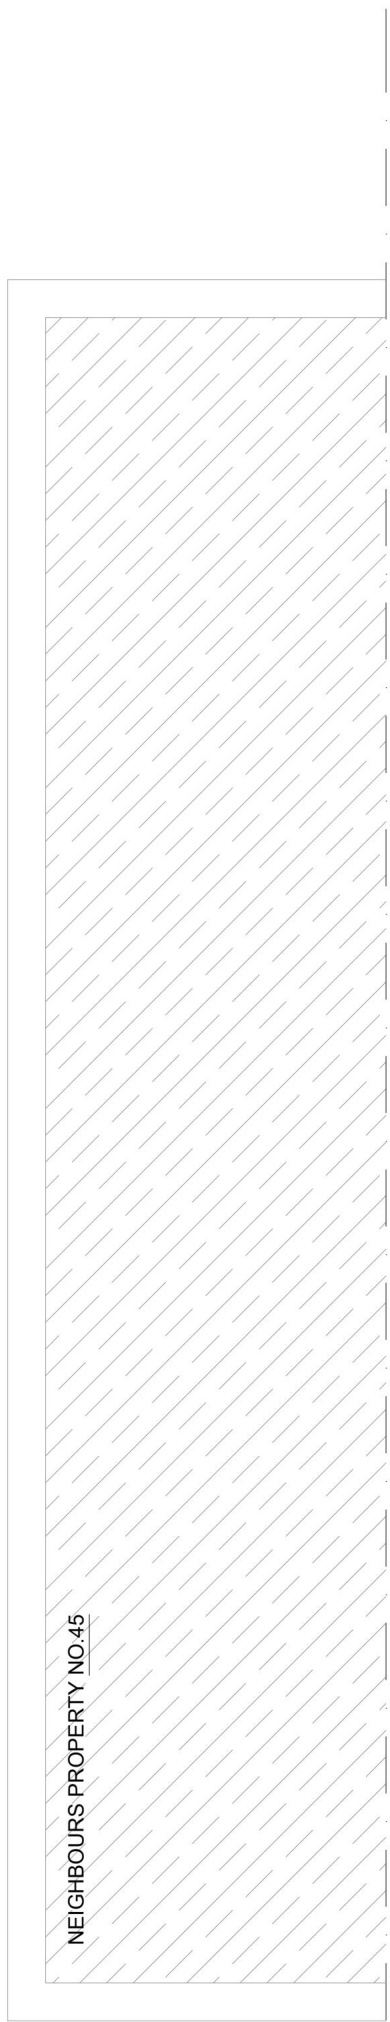

EXISTING First Floor Plan
scale 1:50 @ A1 | 1:100 @ A3



NOTES:
These drawings is prepared solely for design and planning submission purposes. **Do not scale any part of the drawing.** It is not intended or suitable for either Building Regulations or Construction purposes and should not be used for such.

These drawings are subject to Planning & Building Control Approval and all other permissions by Local Authority prior commencing building works. Works started without these consents are at your own risk.

Rev	Date	Details of Issue	Initials

Status

Planning



Tel: 020 8508 2001
Email: info@ROC-haus.co.uk | Web: www.ROC-haus.co.uk

This document and all information herein is confidential and the intellectual property of ROC haus. It is disclosed in confidence on terms that it will not be disclosed to any third party, used, sold, loaned, licensed, or reproduced in whole or in any part in any manner or form for manufacturing, tendering or for any other purpose without the written permission of ROC haus. The copyright is retained by ROC haus.

© ROC haus

Client
Vivienne Pile

Project
**43 Lowshoe Lane
Romford RM5 2AA**

Title
**EXISTING
Ground & First Floor Plan**


Drawn
RJ

Date:
June 2024


Scale @ A1
1:50

Dwg no.
3633-EX01


Revision No.
-

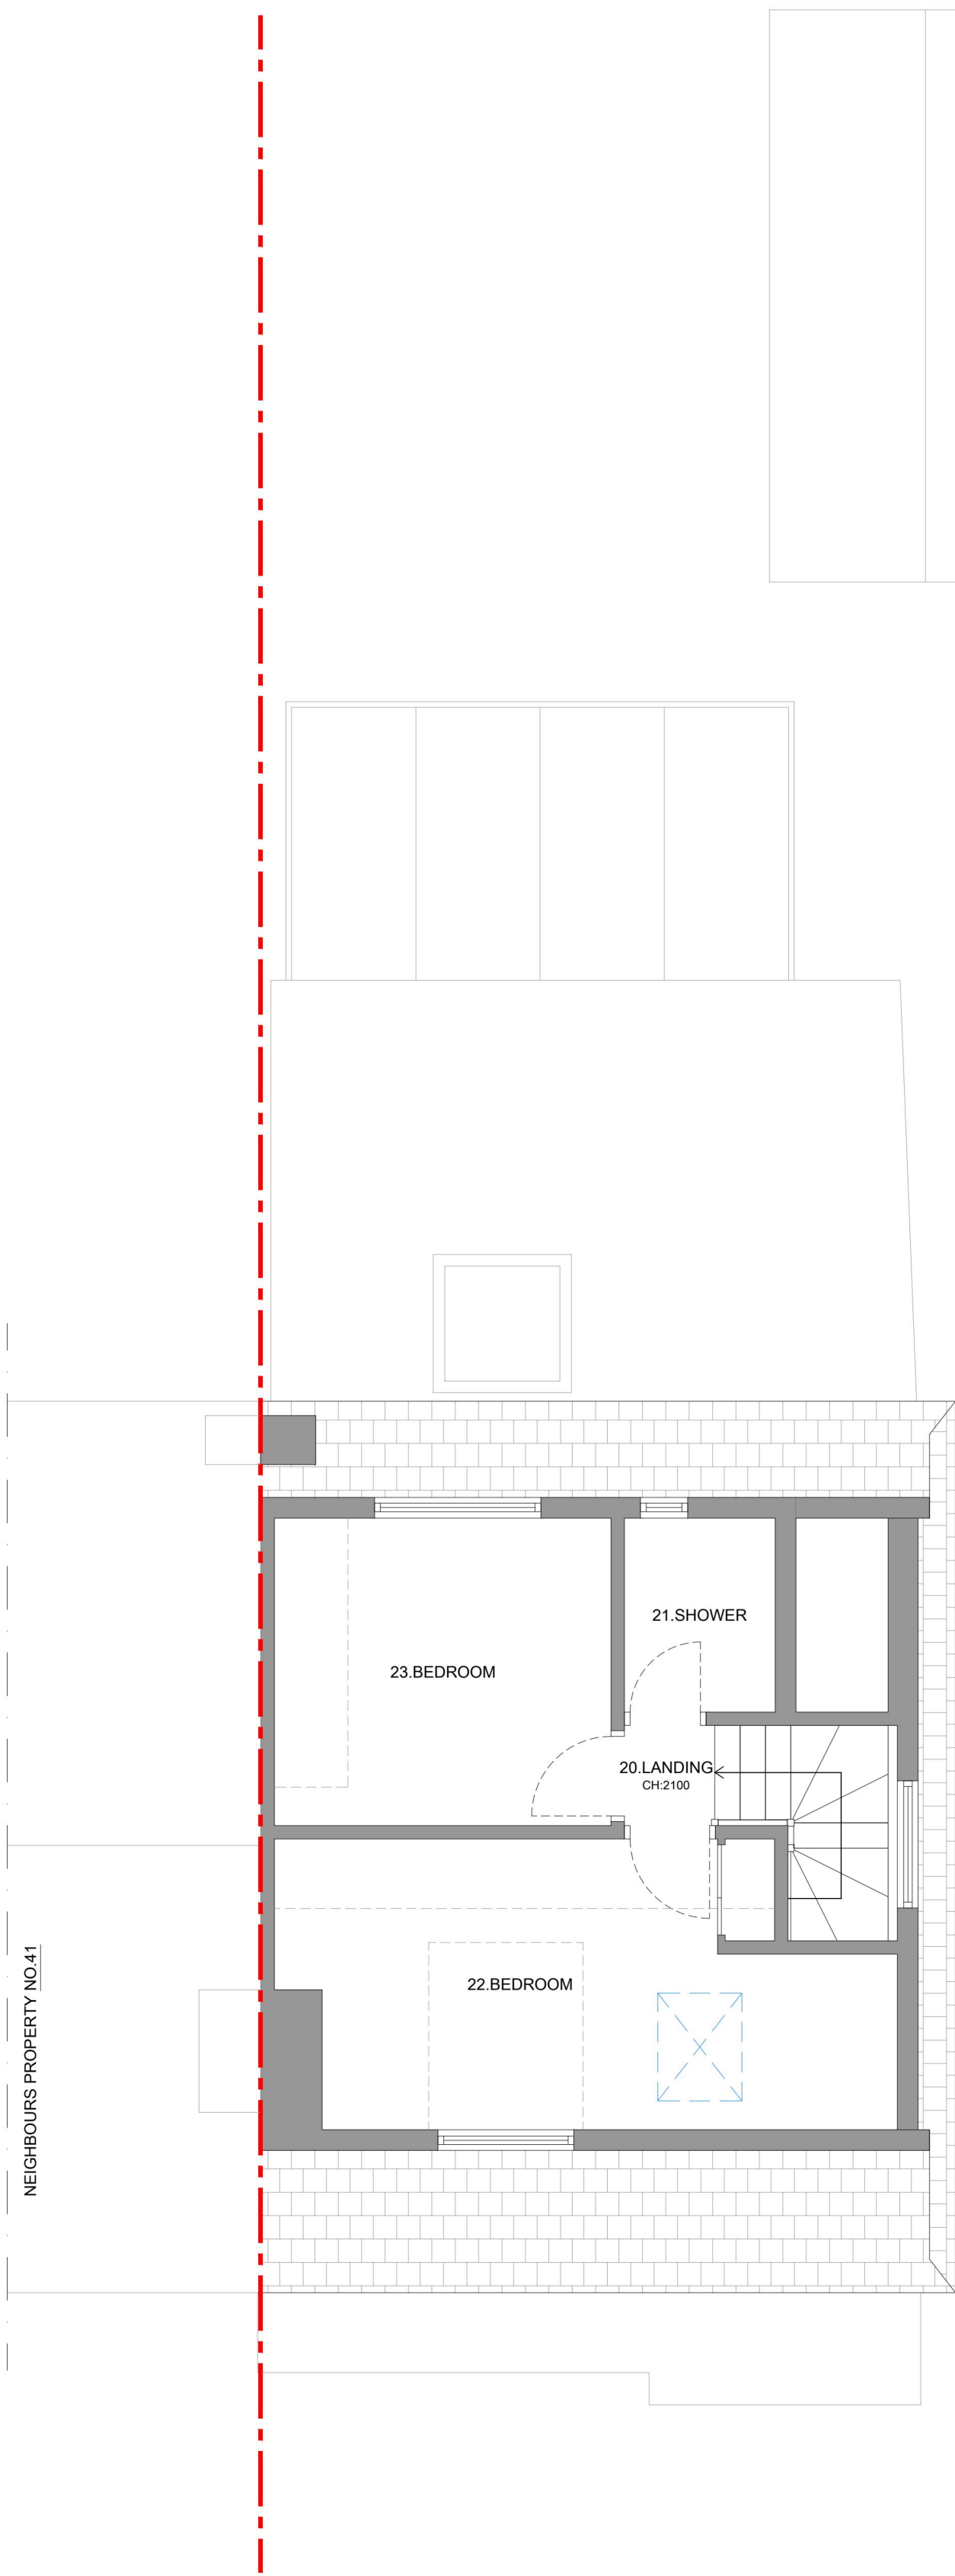

EXISTING Second Floor Plan
scale 1:50 @ A1 | 1:100 @ A3

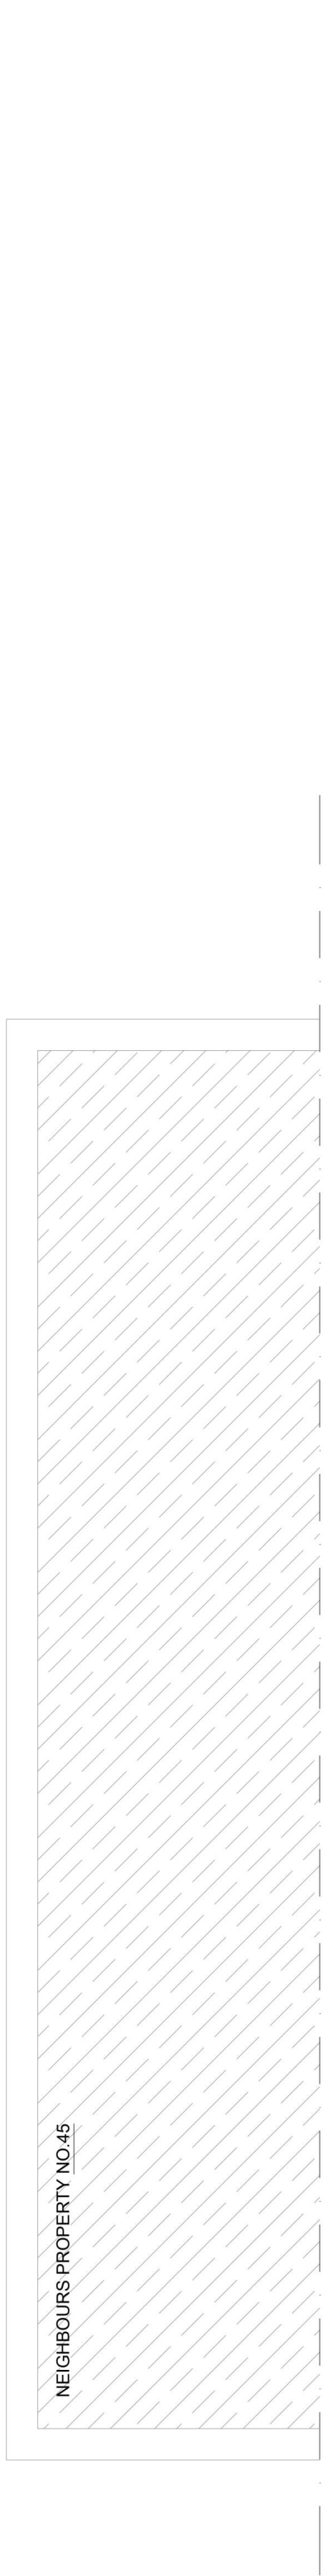

EXISTING Roof Plan
scale 1:50 @ A1 | 1:100 @ A3

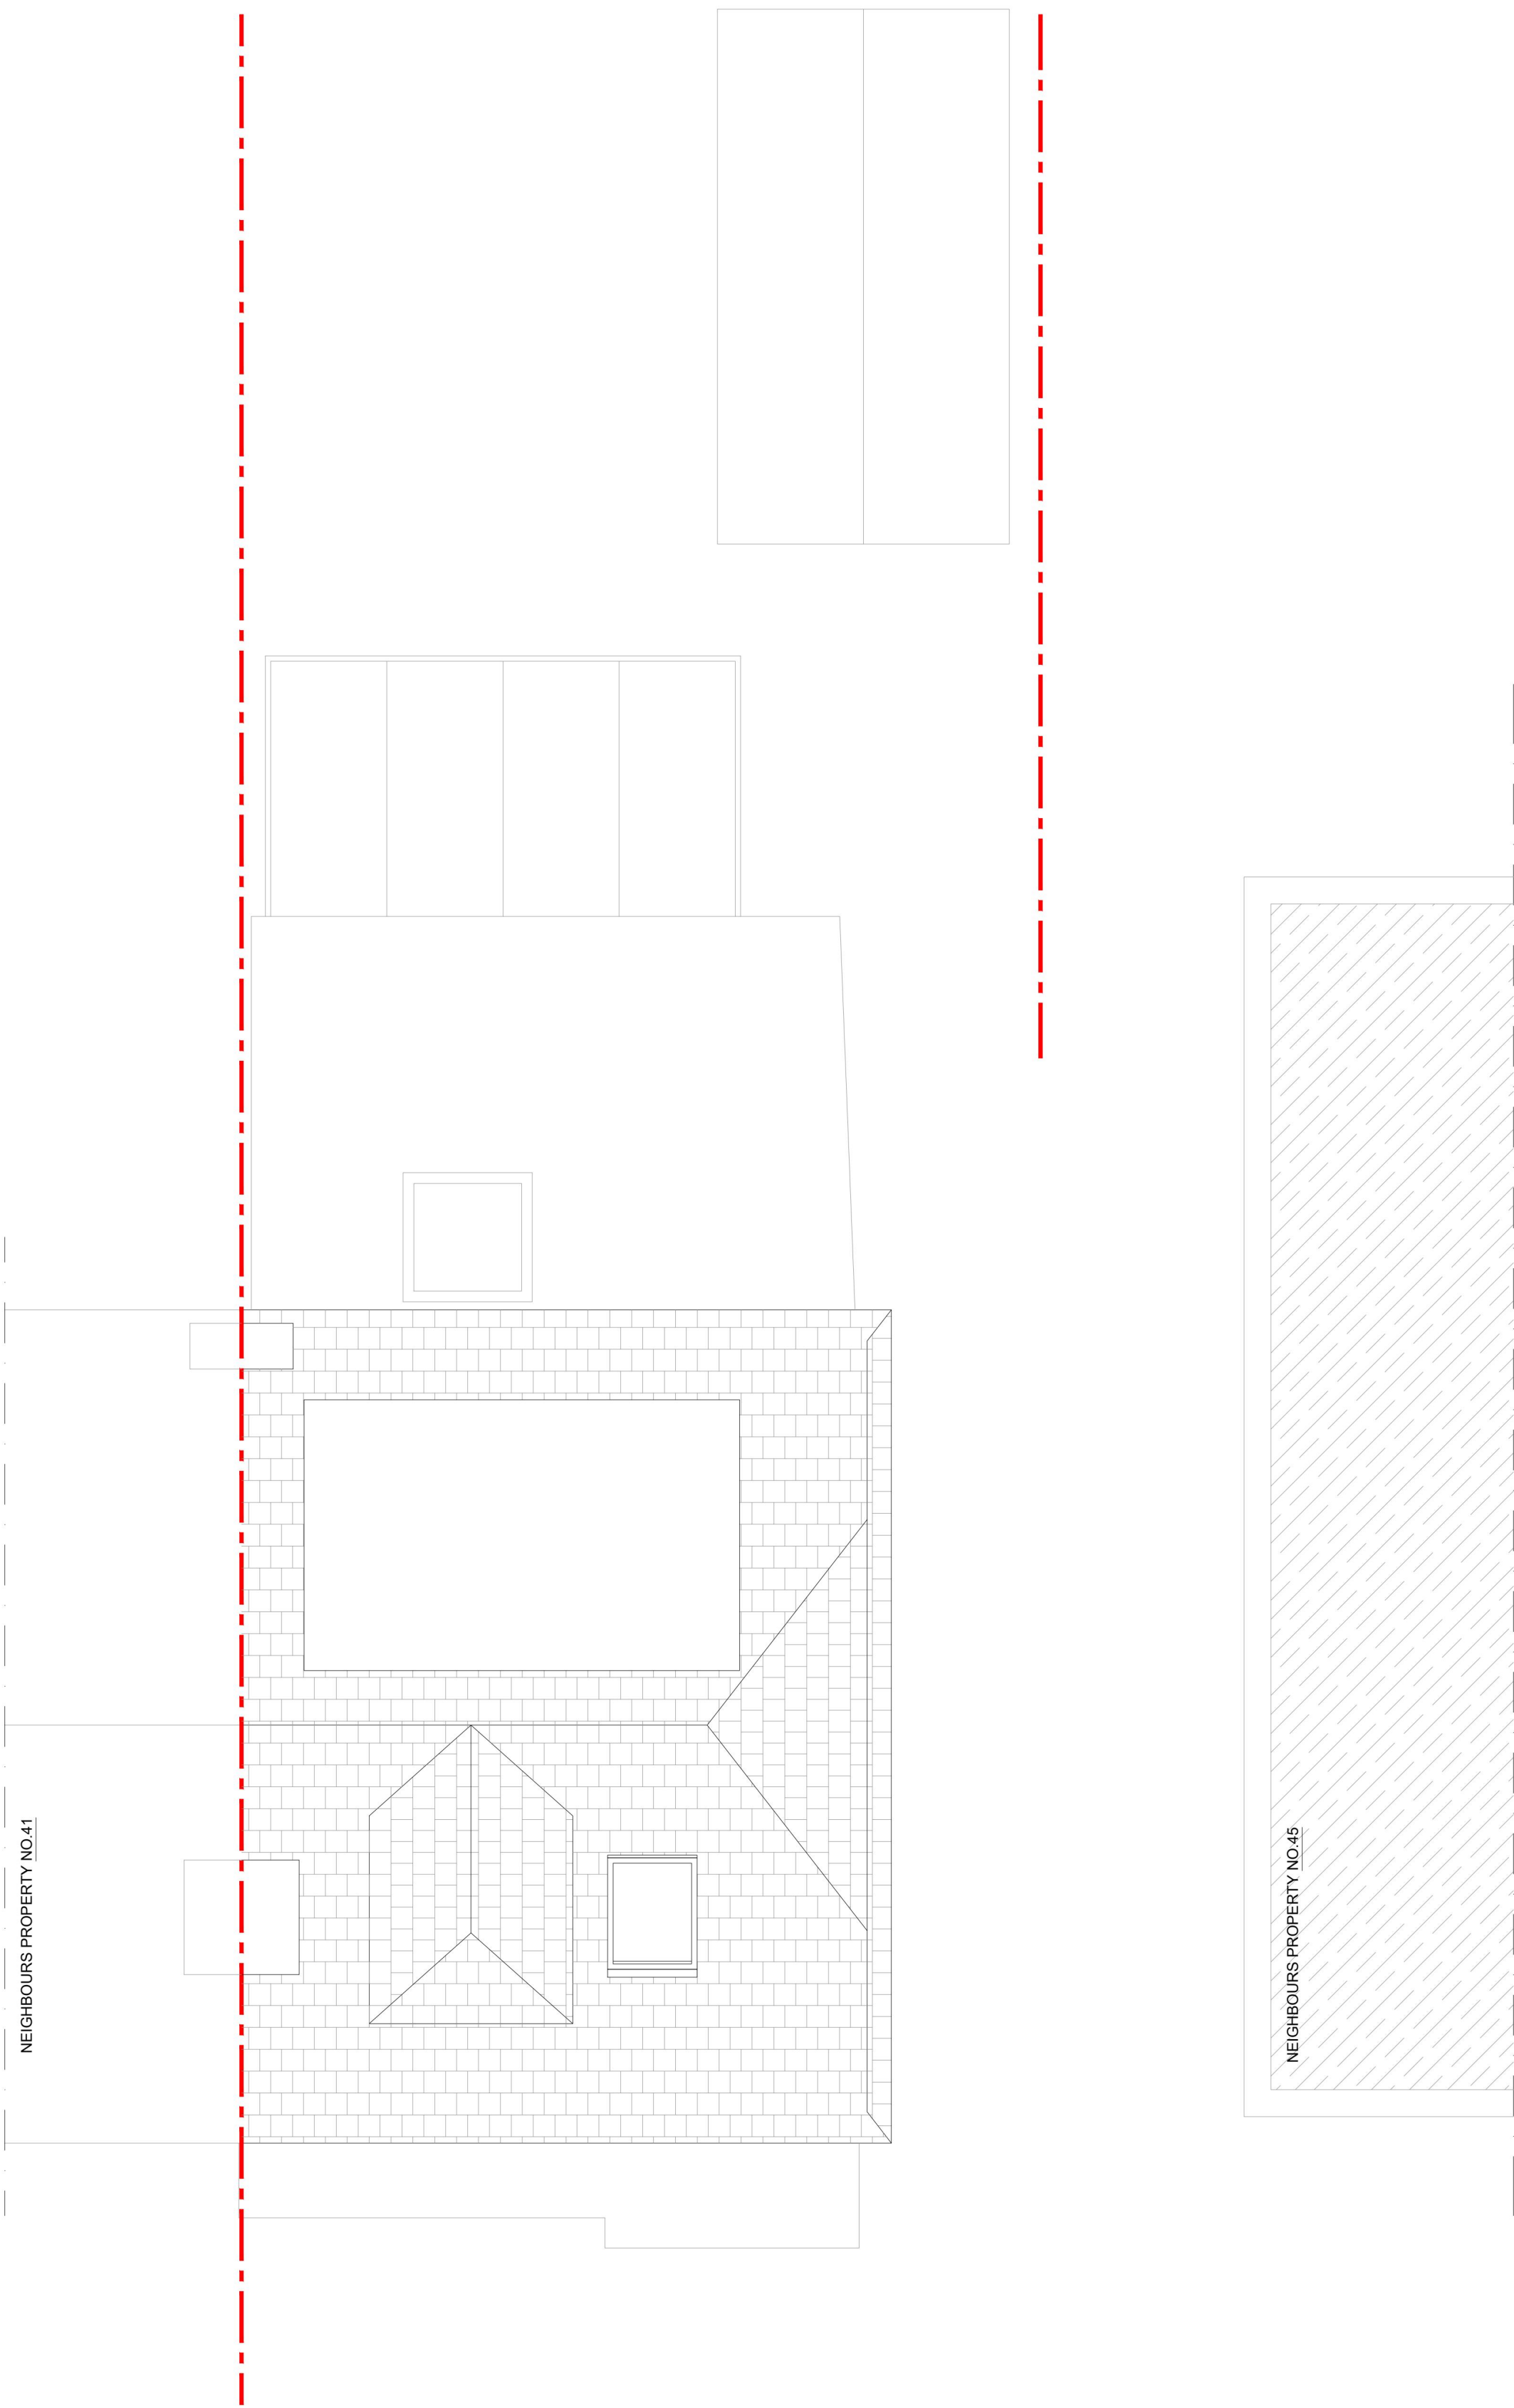

NOTES:
These drawings is prepared solely for design and planning submission purposes. **Do not scale any part of the drawing.** It is not intended or suitable for either Building Regulations or Construction purposes and should not be used for such.

These drawings are subject to Planning & Building Control Approval and all other permissions by Local Authority prior commencing building works. Works started without these consents are at your own risk.

Rev	Date	Details of Issue	Initials

Status

Planning



Tel: 020 8508 2001
Email: info@ROC-haus.co.uk | **Web:** www.ROC-haus.co.uk

This document and all information herein is confidential and the intellectual property of ROC haus. It is disclosed in confidence on terms that it will not be disclosed to any third party, used, sold, loaned, licensed, or reproduced in whole or in any part in any manner or form for manufacturing, tendering or for any other purpose without the written permission of ROC haus. The copyright is retained by ROC haus.

© ROC haus

Client	Vivienne Pile	
Project	43 Lowshoe Lane Romford RM5 2AA	
Title	EXISTING Second Floor & Roof Plan	

Drawn	Date:	Scale @ A1
RJ	June 2024	1:50
Dwg no.	Revision No.	
3633-EX02	-	



EXISTING Front Elevation
scale 1:50 @ A1 | 1:100 @ A3



EXISTING Rear Elevation
scale 1:50 @ A1 | 1:100 @ A3



NOTES:
These drawings is prepared solely for design and planning submission purposes. **Do not scale any part of the drawing.** It is not intended or suitable for either Building Regulations or Construction purposes and should not be used for such.

These drawings are subject to Planning & Building Control Approval and all other permissions by Local Authority prior commencing building works. Works started without these consents are at your own risk.

Rev	Date	Details of Issue	Initials

Status

Planning



Tel: 020 8508 2001
Email: info@ROC-haus.co.uk | Web: www.ROC-haus.co.uk

This document and all information herein is confidential and the intellectual property of ROC haus. It is disclosed in confidence on terms that it will not be disclosed to any third party, used, sold, loaned, licensed, or reproduced in whole or in any part in any manner or form for manufacturing, tendering or for any other purpose without the written permission of ROC haus. The copyright is retained by ROC haus.

© ROC haus

Client
Vivienne Pile

Project
**43 Lowshoe Lane
Romford RM5 2AA**

Title
**EXISTING
Front & Rear Elevation**

Drawn
RJ

Date:
June 2024


Scale @ A1
1:50

Dwg no.
3633-EX03

Revision No.
-



EXISTING Right Elevation
scale 1:50 @ A1 | 1:100 @ A3

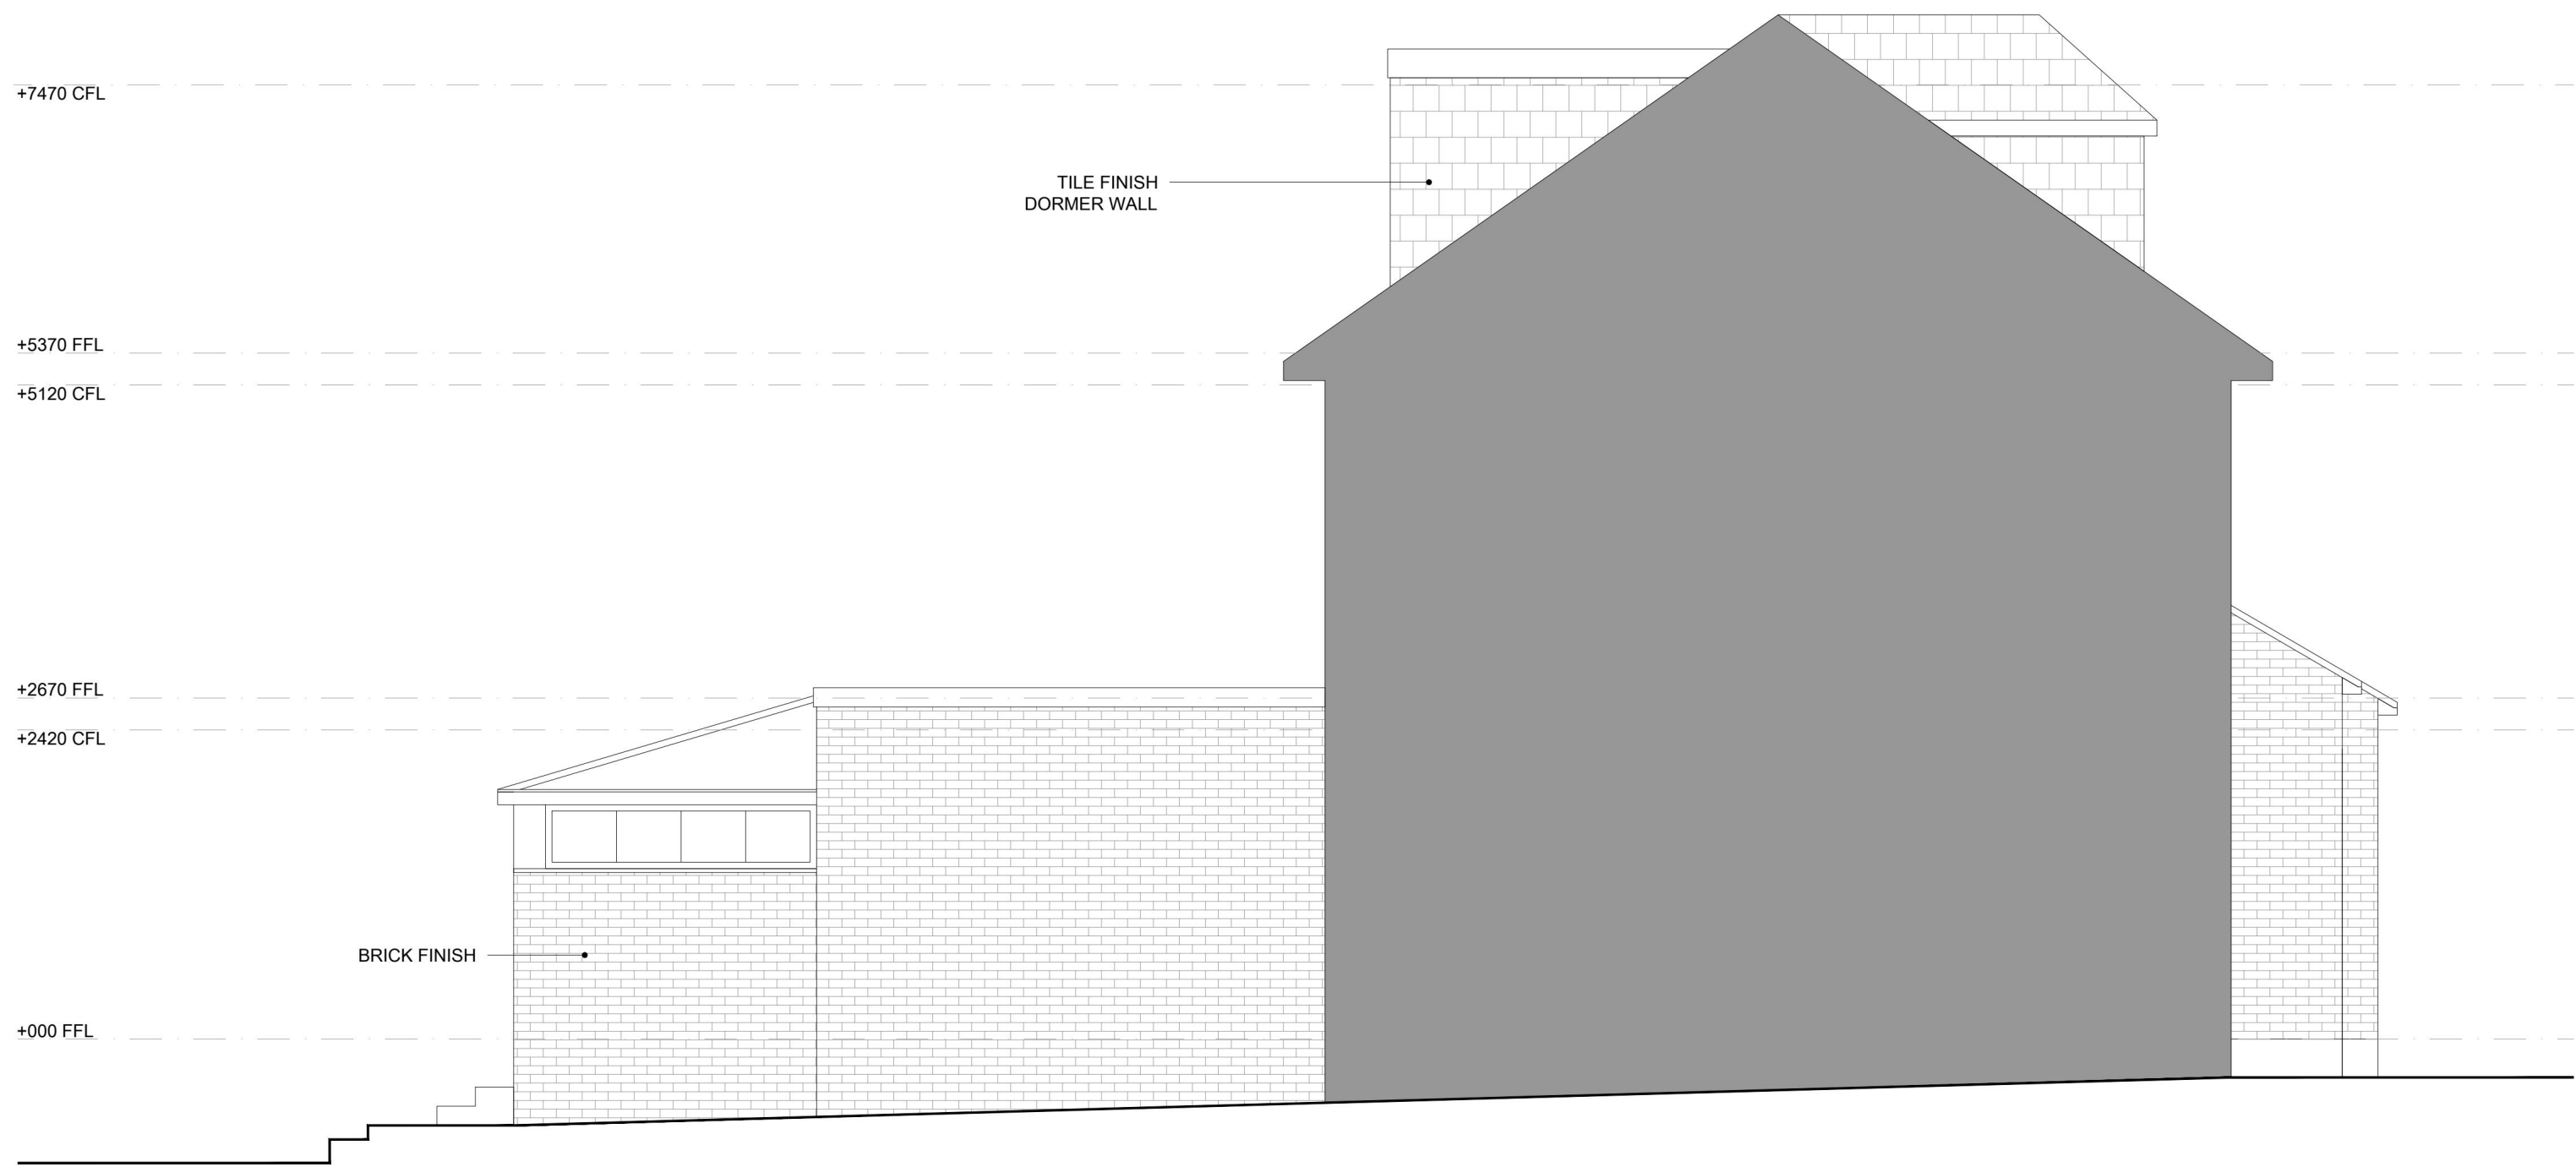

EXISTING Left Elevation
scale 1:50 @ A1 | 1:100 @ A3



NOTES:
These drawings is prepared solely for design and planning submission purposes. **Do not scale any part of the drawing.** It is not intended or suitable for either Building Regulations or Construction purposes and should not be used for such.

These drawings are subject to Planning & Building Control Approval and all other permissions by Local Authority prior commencing building works. Works started without these consents are at your own risk.

Rev	Date	Details of Issue	Initials

Status

Planning



Tel: 020 8508 2001
Email: info@ROC-haus.co.uk | **Web:** www.ROC-haus.co.uk

This document and all information herein is confidential and the intellectual property of **ROC haus**. It is disclosed in confidence on terms that it will not be disclosed to any third party, used, sold, loaned, licensed, or reproduced in whole or in any part in any manner or form for manufacturing, tendering or for any other purpose without the written permission of **ROC haus**. The copyright is retained by **ROC haus**.



© **ROC haus**

Client
Vivienne Pile

Project
**43 Lowshoe Lane
Romford RM5 2AA**

Title
**EXISTING
Right & Left Elevation**

Drawn RJ	Date: June 2024	Scale @ A1 1:50
Dwg no. 3633-EX04	Revision No. -	

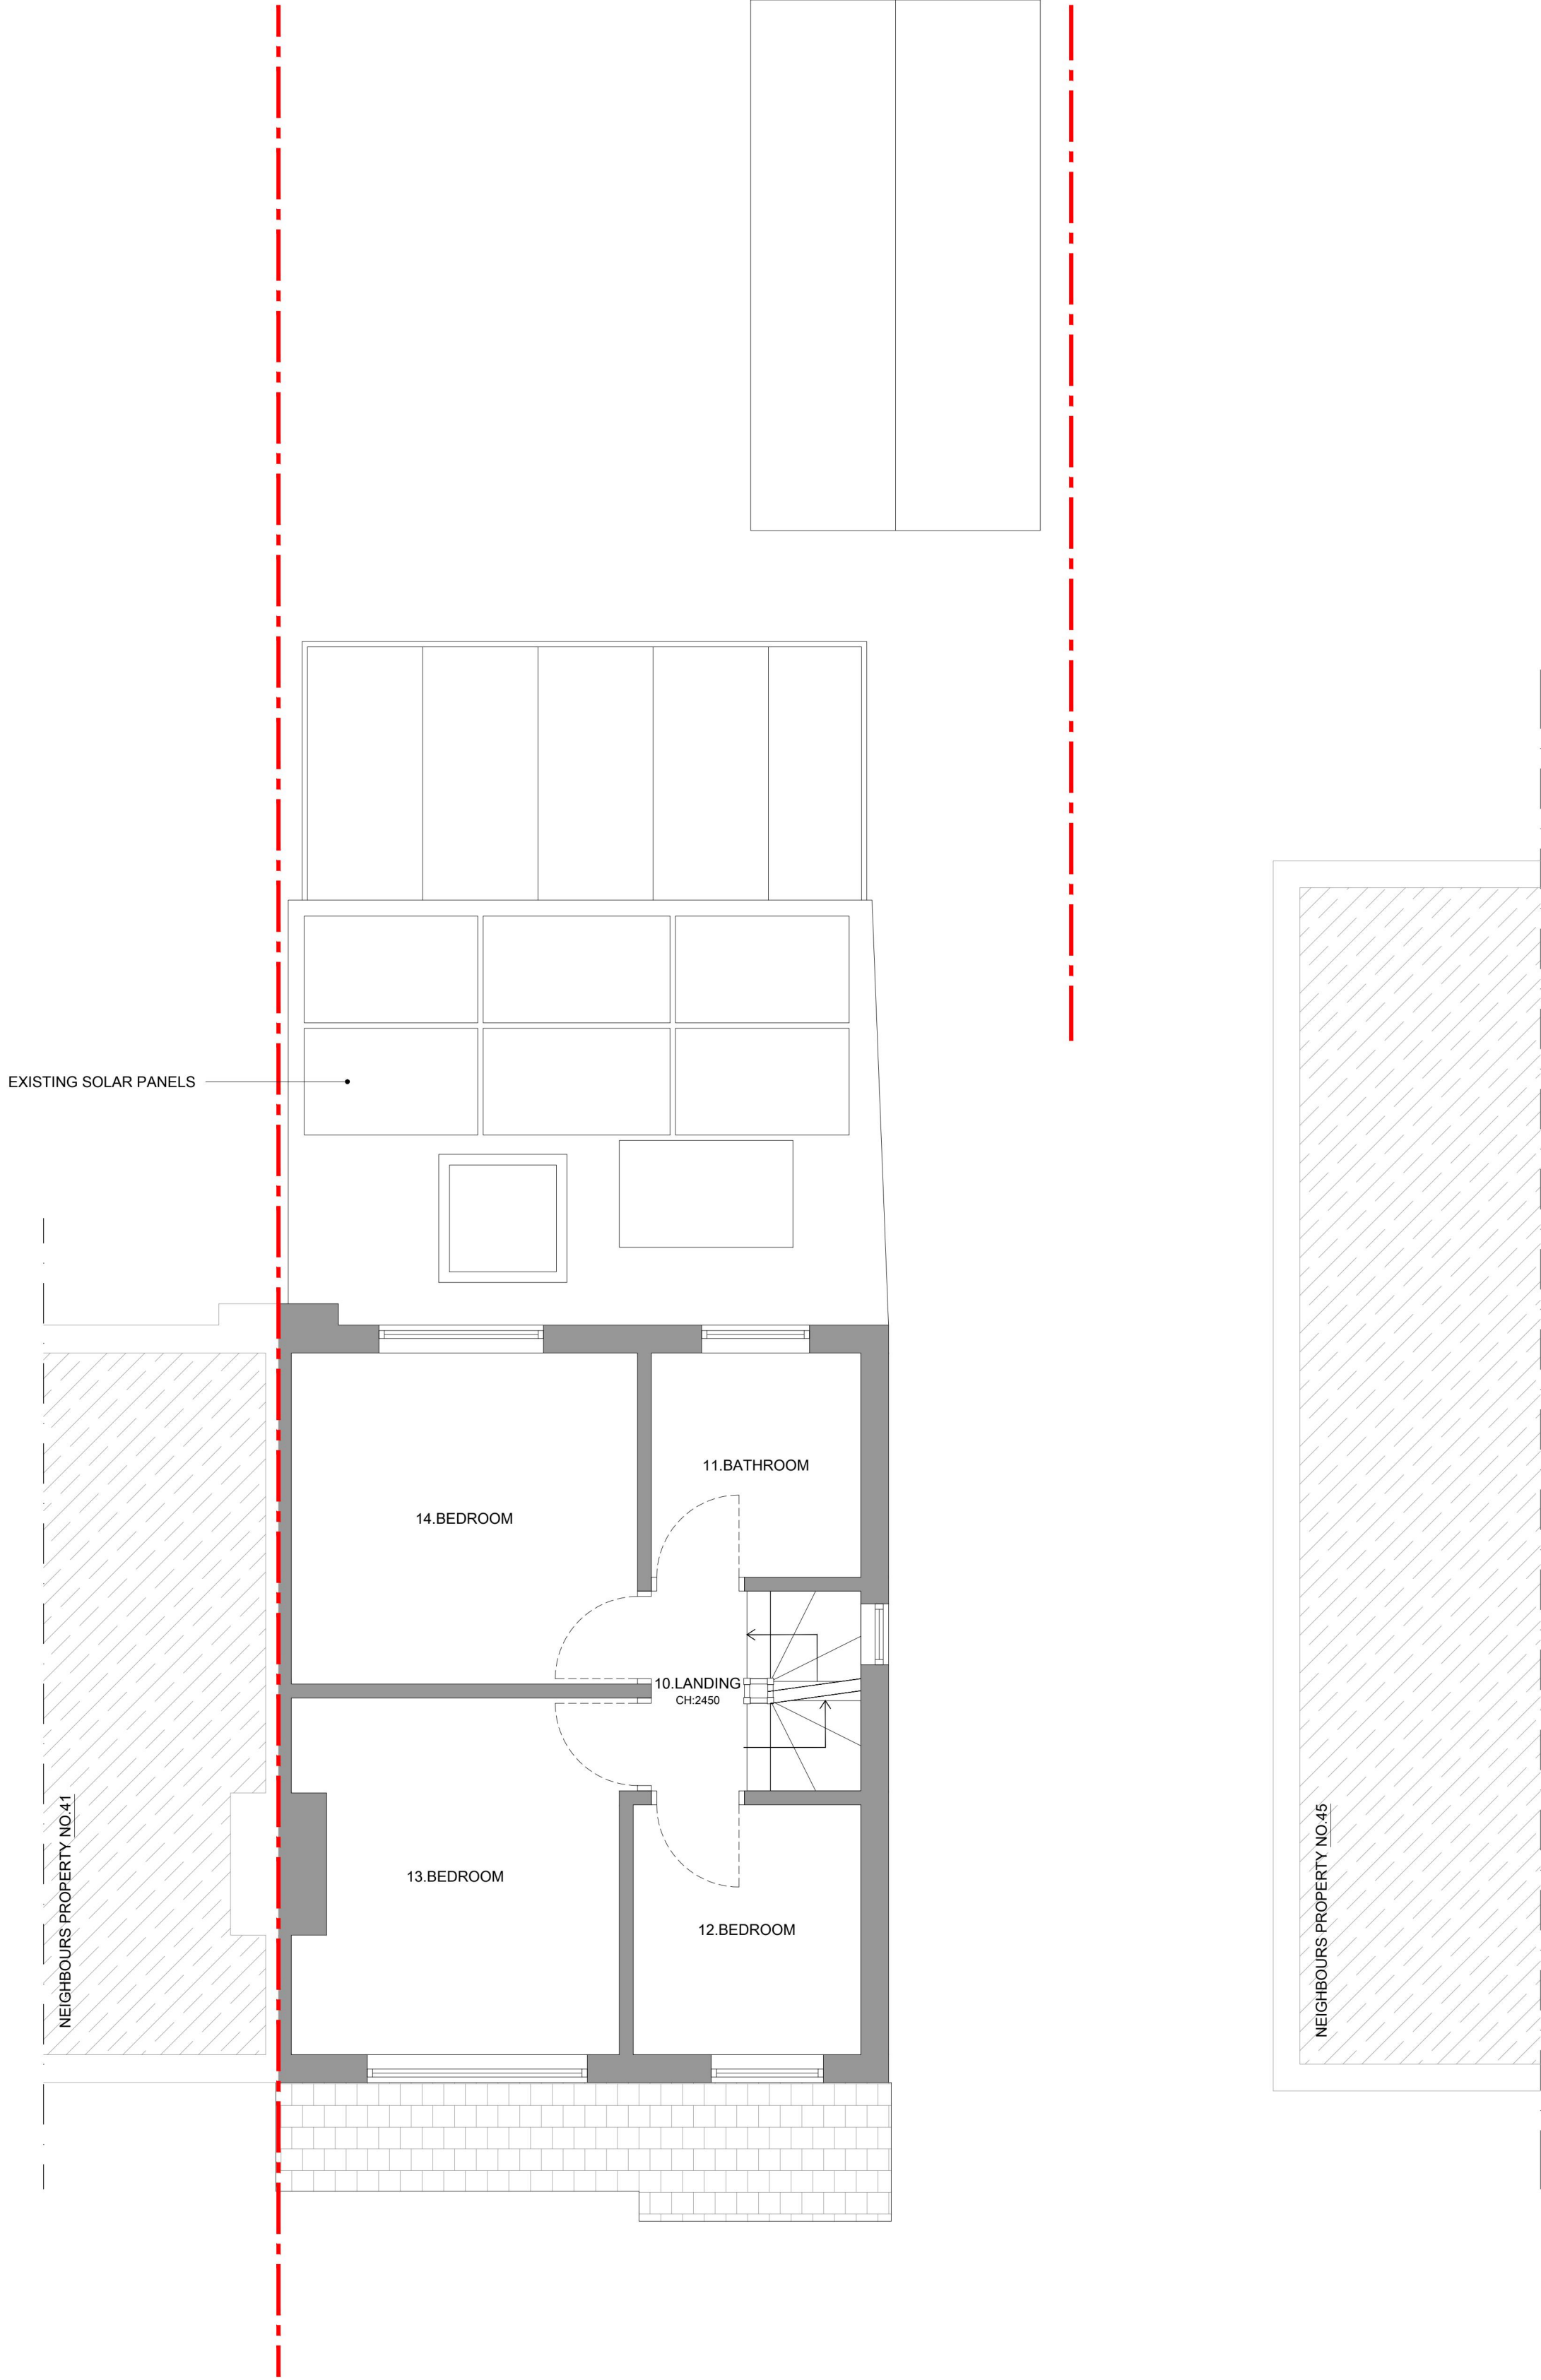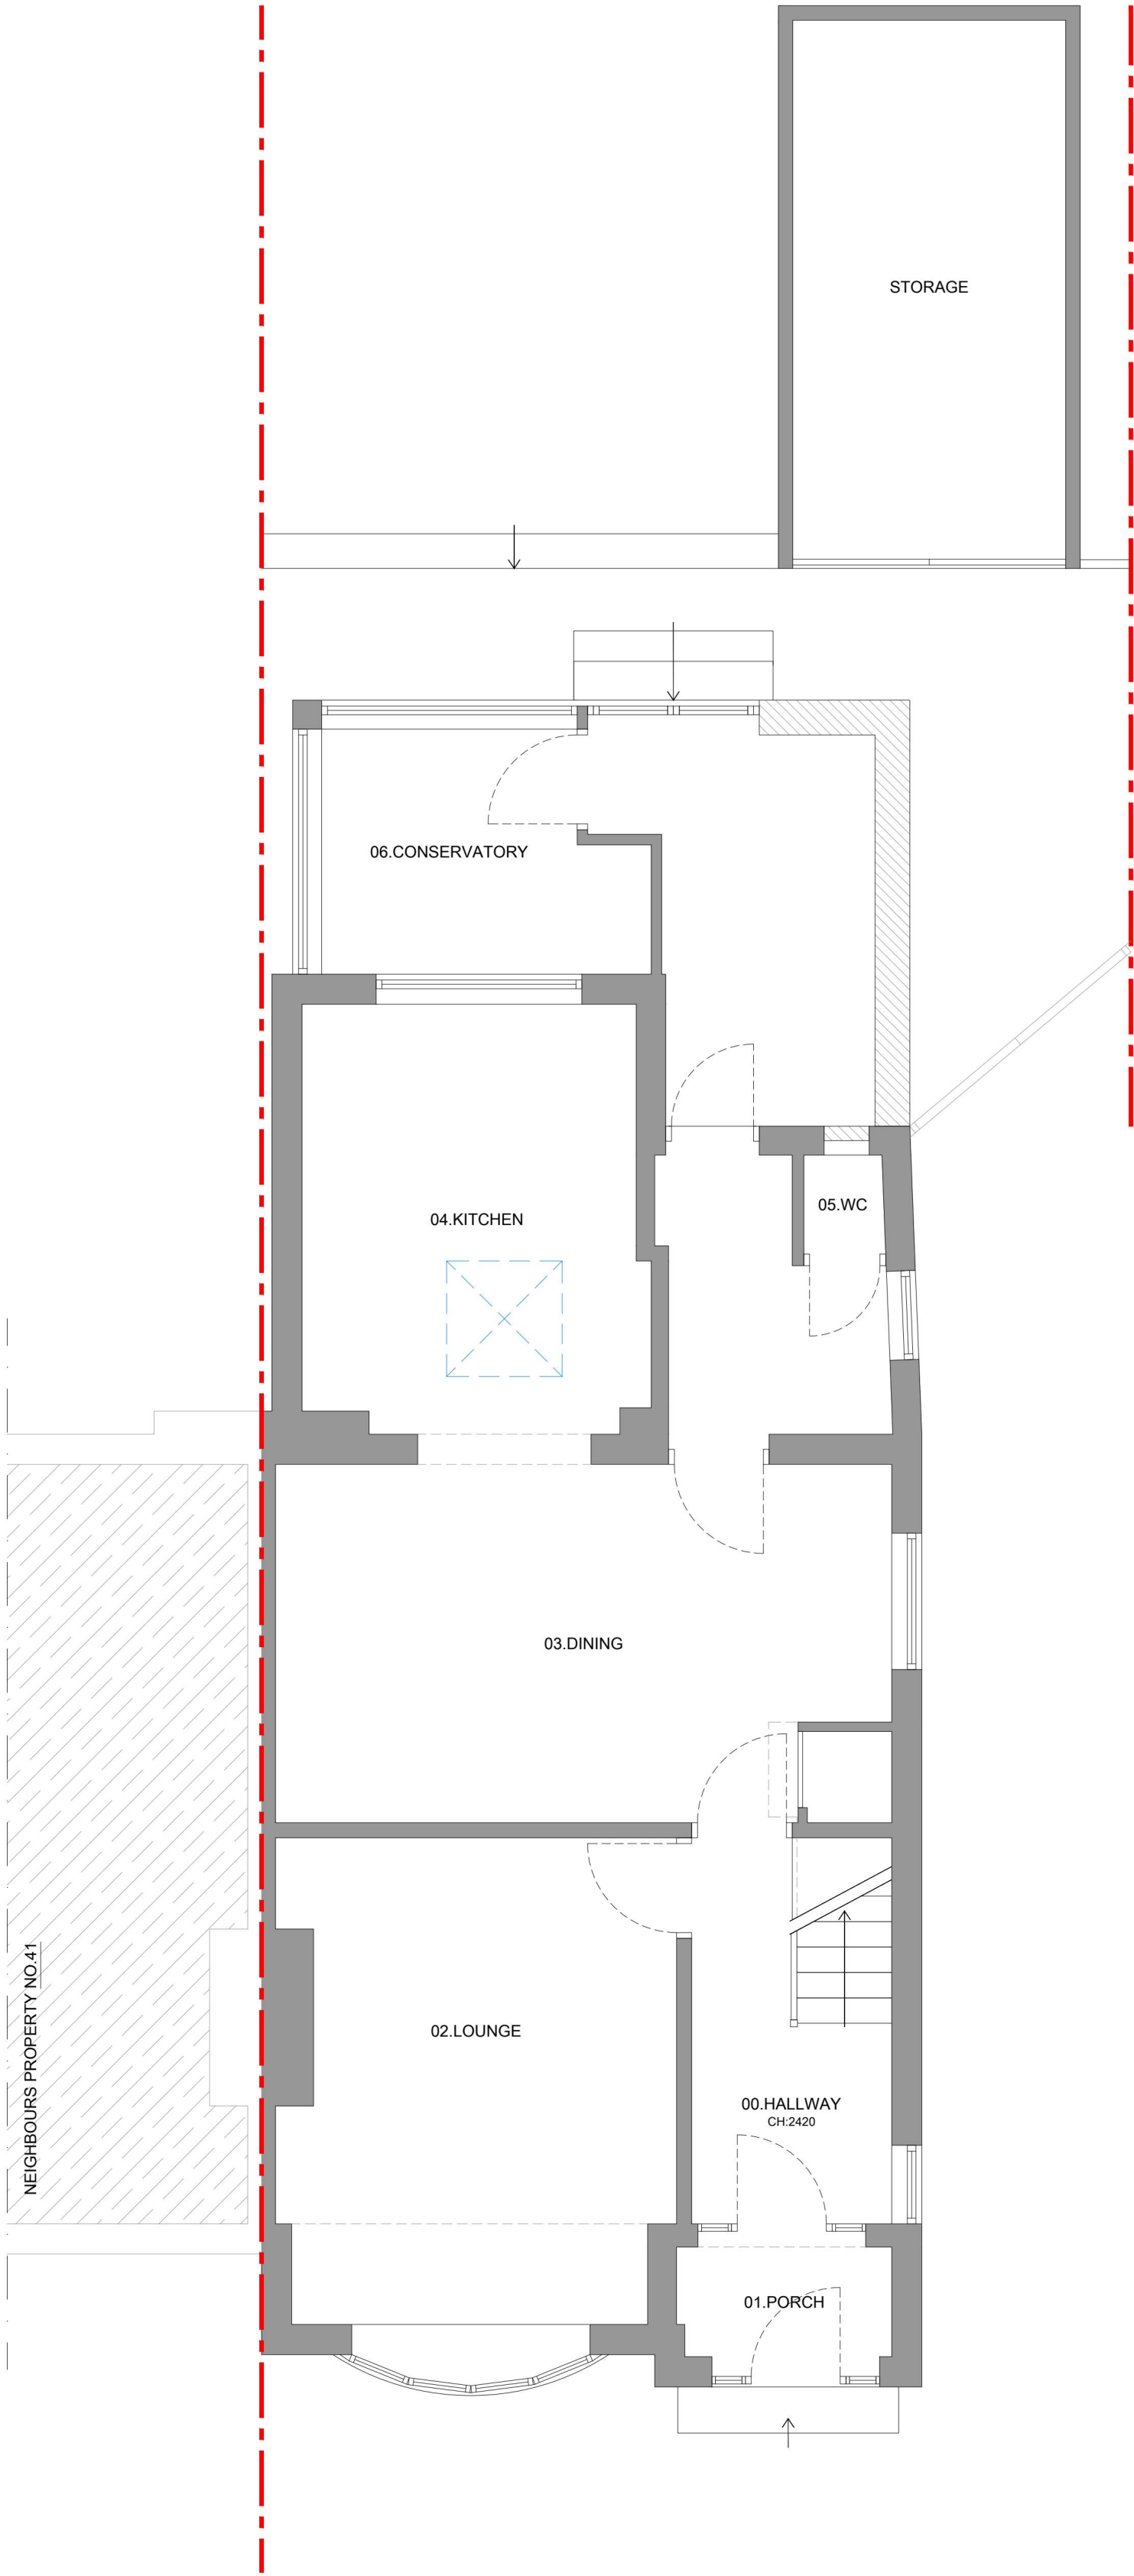

NOTES:
These drawings is prepared solely for design and planning submission purposes. **Do not scale any part of the drawing.** It is not intended or suitable for either Building Regulations or Construction purposes and should not be used for such.

These drawings are subject to Planning & Building Control Approval and all other permissions by Local Authority prior commencing building works. Works started without these consents are at your own risk.

A	16.10.24	Design Amended	RJ
Rev	Date	Details of Issue	Initials

Status

Planning



Tel: 020 8508 2001
Email: info@ROC-haus.co.uk | Web: www.ROC-haus.co.uk

This document and all information herein is confidential and the intellectual property of ROC haus. It is disclosed in confidence on terms that it will not be disclosed to any third party, used, sold, loaned, licensed, or reproduced in whole or in any part in any manner or form for manufacturing, tendering or for any other purpose without the written permission of ROC haus. The copyright is retained by ROC haus.


© ROC haus		
Client		
Vivienne Pile		
Project		
43 Lowshoe Lane Romford RM5 2AA		
Title		
PROPOSED Ground & Frist Floor Plan		
Drawn	Date:	Scale @ A1
RJ	August 2024	1:50
Dwg no.	Revision No.	
3633-PL01	B	



PROPOSED Block Plan
scale 1:500



PROPOSED Location Plan
scale 1:1250

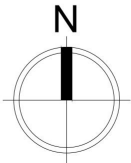

NOTES:
These drawings is prepared solely for design and planning submission purposes. **Do not scale any part of the drawing.** It is not intended or suitable for either Building Regulations or Construction purposes and should not be used for such.

These drawings are subject to Planning & Building Control Approval and all other permissions by Local Authority prior commencing building works. Works started without these consents are at your own risk.

Rev	Date	Details Of Issue	Initials
-----	------	------------------	----------

Status


Planning





Tel: 020 8508 2001
Email: info@ROC-haus.co.uk Web: www.ROC-haus.co.uk

This document and all information herein is confidential and the intellectual property of **ROC haus**. It is disclosed in confidence on terms that it will not be disclosed to any third party, used, sold, loaned, licensed, or reproduced in whole or in any part in any manner or form for manufacturing, tendering or for any other purpose without the written permission of **ROC haus**. The copyright is retained by **ROC haus**.

© ROC haus		
Client Vivienne Pile		
Project 43 Lowshoe Lane Romford RM5 2AA		
Title PROPOSED Block & Location Plan		
Drawn RJ	Date: June 2024	Scale @ A3 VARIES
Drg no. 3633-01	Revision No. -	

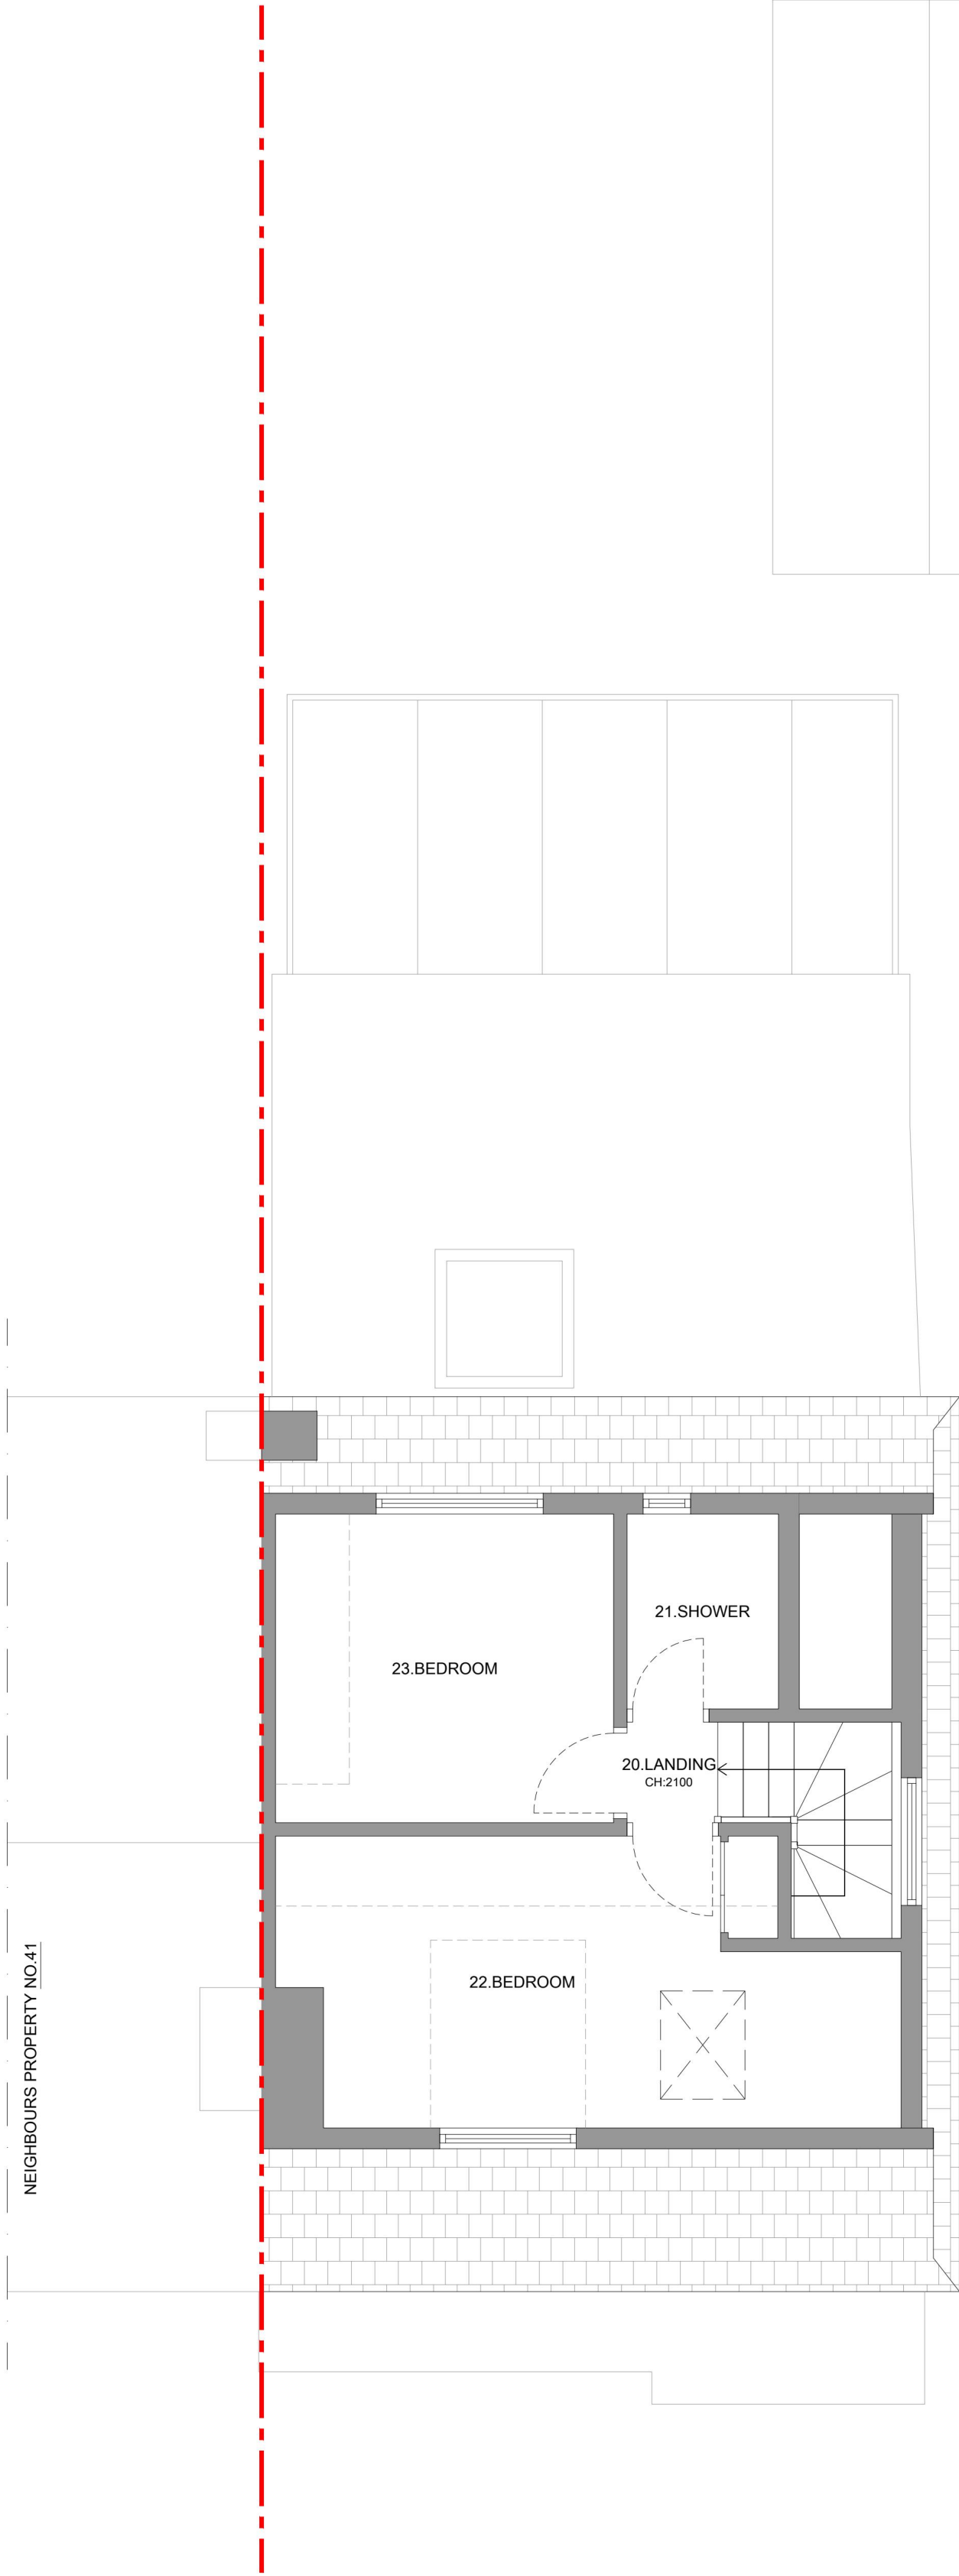

PROPOSED Second Floor Plan
scale 1:50 @ A1 | 1:100 @ A3

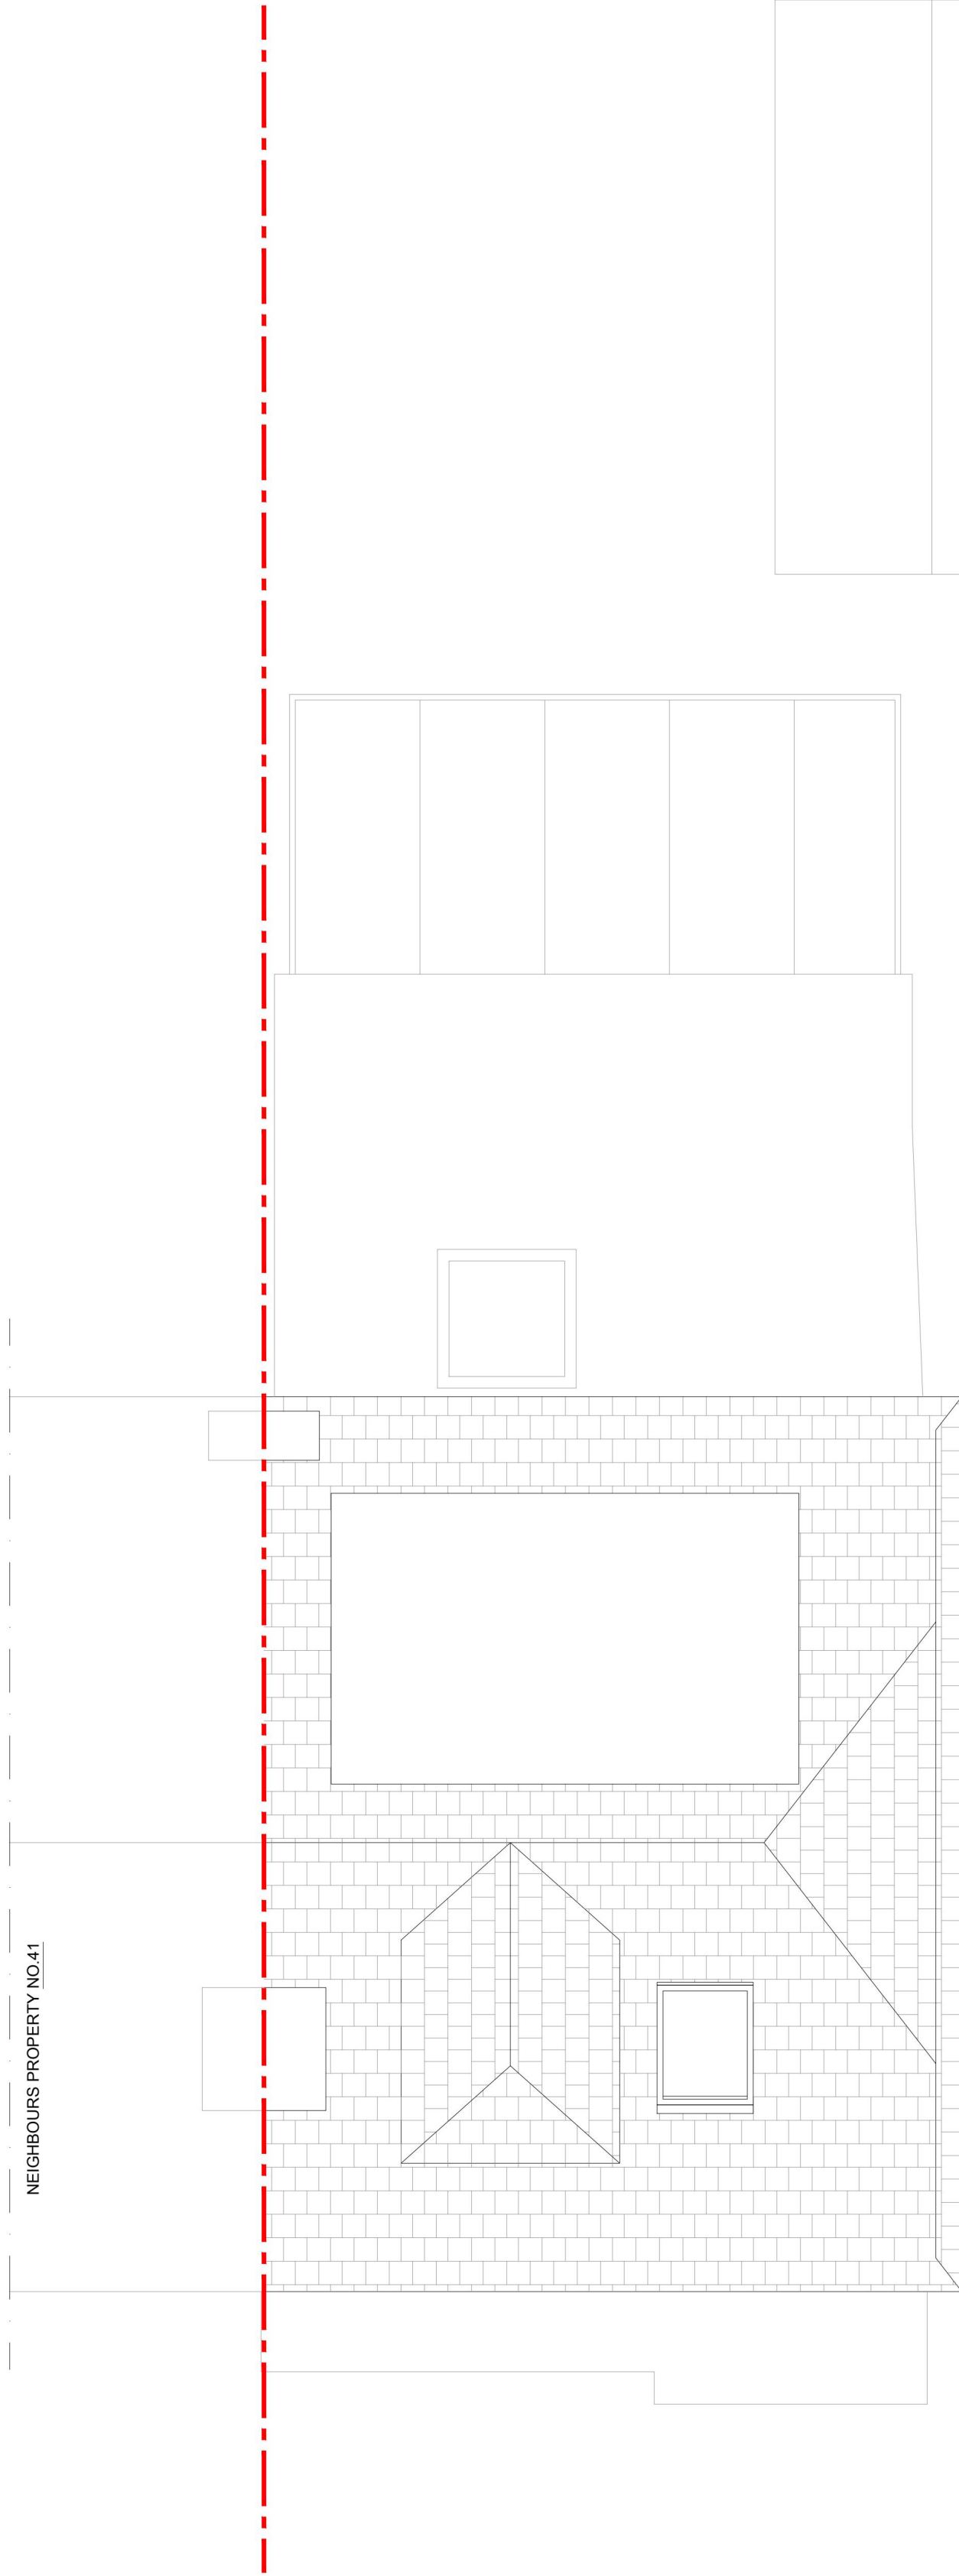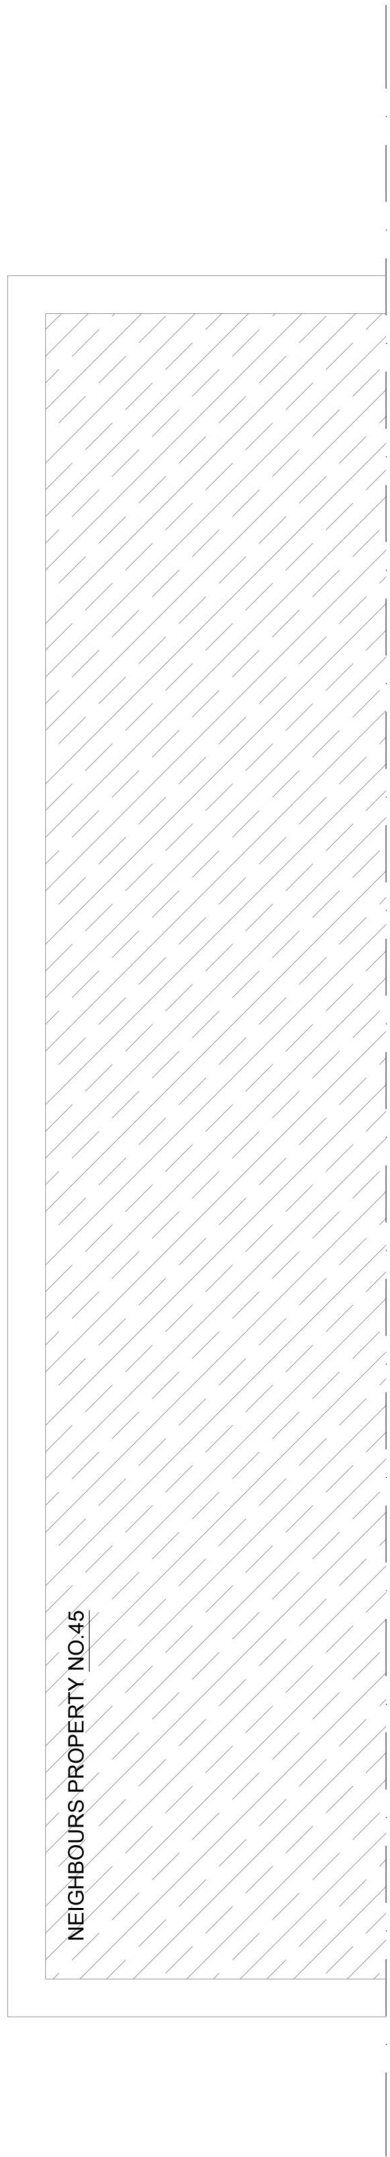

PROPOSED Roof Plan
scale 1:50 @ A1 | 1:100 @ A3



NOTES:
These drawings is prepared solely for design and planning submission purposes. **Do not scale any part of the drawing.** It is not intended or suitable for either Building Regulations or Construction purposes and should not be used for such.

These drawings are subject to Planning & Building Control Approval and all other permissions by Local Authority prior commencing building works. Works started without these consents are at your own risk.

B	16.10.24	Revised based PL comments	RJ
A	16.10.24	Design Amend	RJ
Rev	Date	Details of Issue	Initials

Status

Planning



Tel: 020 8508 2001
Email: info@ROC-haus.co.uk | Web: www.ROC-haus.co.uk

This document and all information herein is confidential and the intellectual property of ROC haus. It is disclosed in confidence on terms that it will not be disclosed to any third party, used, sold, loaned, licensed, or reproduced in whole or in any part in any manner or form for manufacturing, tendering or for any other purpose without the written permission of ROC haus. The copyright is retained by ROC haus.

© ROC haus

Client
Vivienne Pile

Project
**43 Lowshoe Lane
Romford RM5 2AA**

Title
**PROPOSED
Second Floor & Roof Plan**

Drawn RJ	Date: August 2024	Scale @ A1 1:50
Dwg no. 3633-PL02	Revision No. B	



PROPOSED Front Elevation
scale 1:50 @ A1 | 1:100 @ A3



PROPOSED Rear Elevation
scale 1:50 @ A1 | 1:100 @ A3

NOTES:
These drawings is prepared solely for design and planning submission purposes. **Do not scale any part of the drawing.** It is not intended or suitable for either Building Regulations or Construction purposes and should not be used for such.

These drawings are subject to Planning & Building Control Approval and all other permissions by Local Authority prior commencing building works. Works started without these consents are at your own risk.

B	16.10.24	Revised based PL comments	RJ
A	16.10.24	Design Amend	RJ
Rev	Date	Details of Issue	Initials

Status

Planning



Tel: 020 8508 2001
Email: info@ROC-haus.co.uk | Web: www.ROC-haus.co.uk

This document and all information herein is confidential and the intellectual property of ROC haus. It is disclosed in confidence on terms that it will not be disclosed to any third party, used, sold, loaned, licensed, or reproduced in whole or in any part in any manner or form for manufacturing, tendering or for any other purpose without the written permission of ROC haus. The copyright is retained by ROC haus.

© ROC haus

Client
Vivienne Pile


Project
**43 Lowshoe Lane
Romford RM5 2AA**

Title
**PROPOSED
Front & Rear Elevation**

Drawn RJ	Date: August 2024	Scale @ A1 1:50
Dwg no. 3633-PL03	Revision No. B	



PROPOSED Right Elevation
scale 1:50 @ A1 | 1:100 @ A3

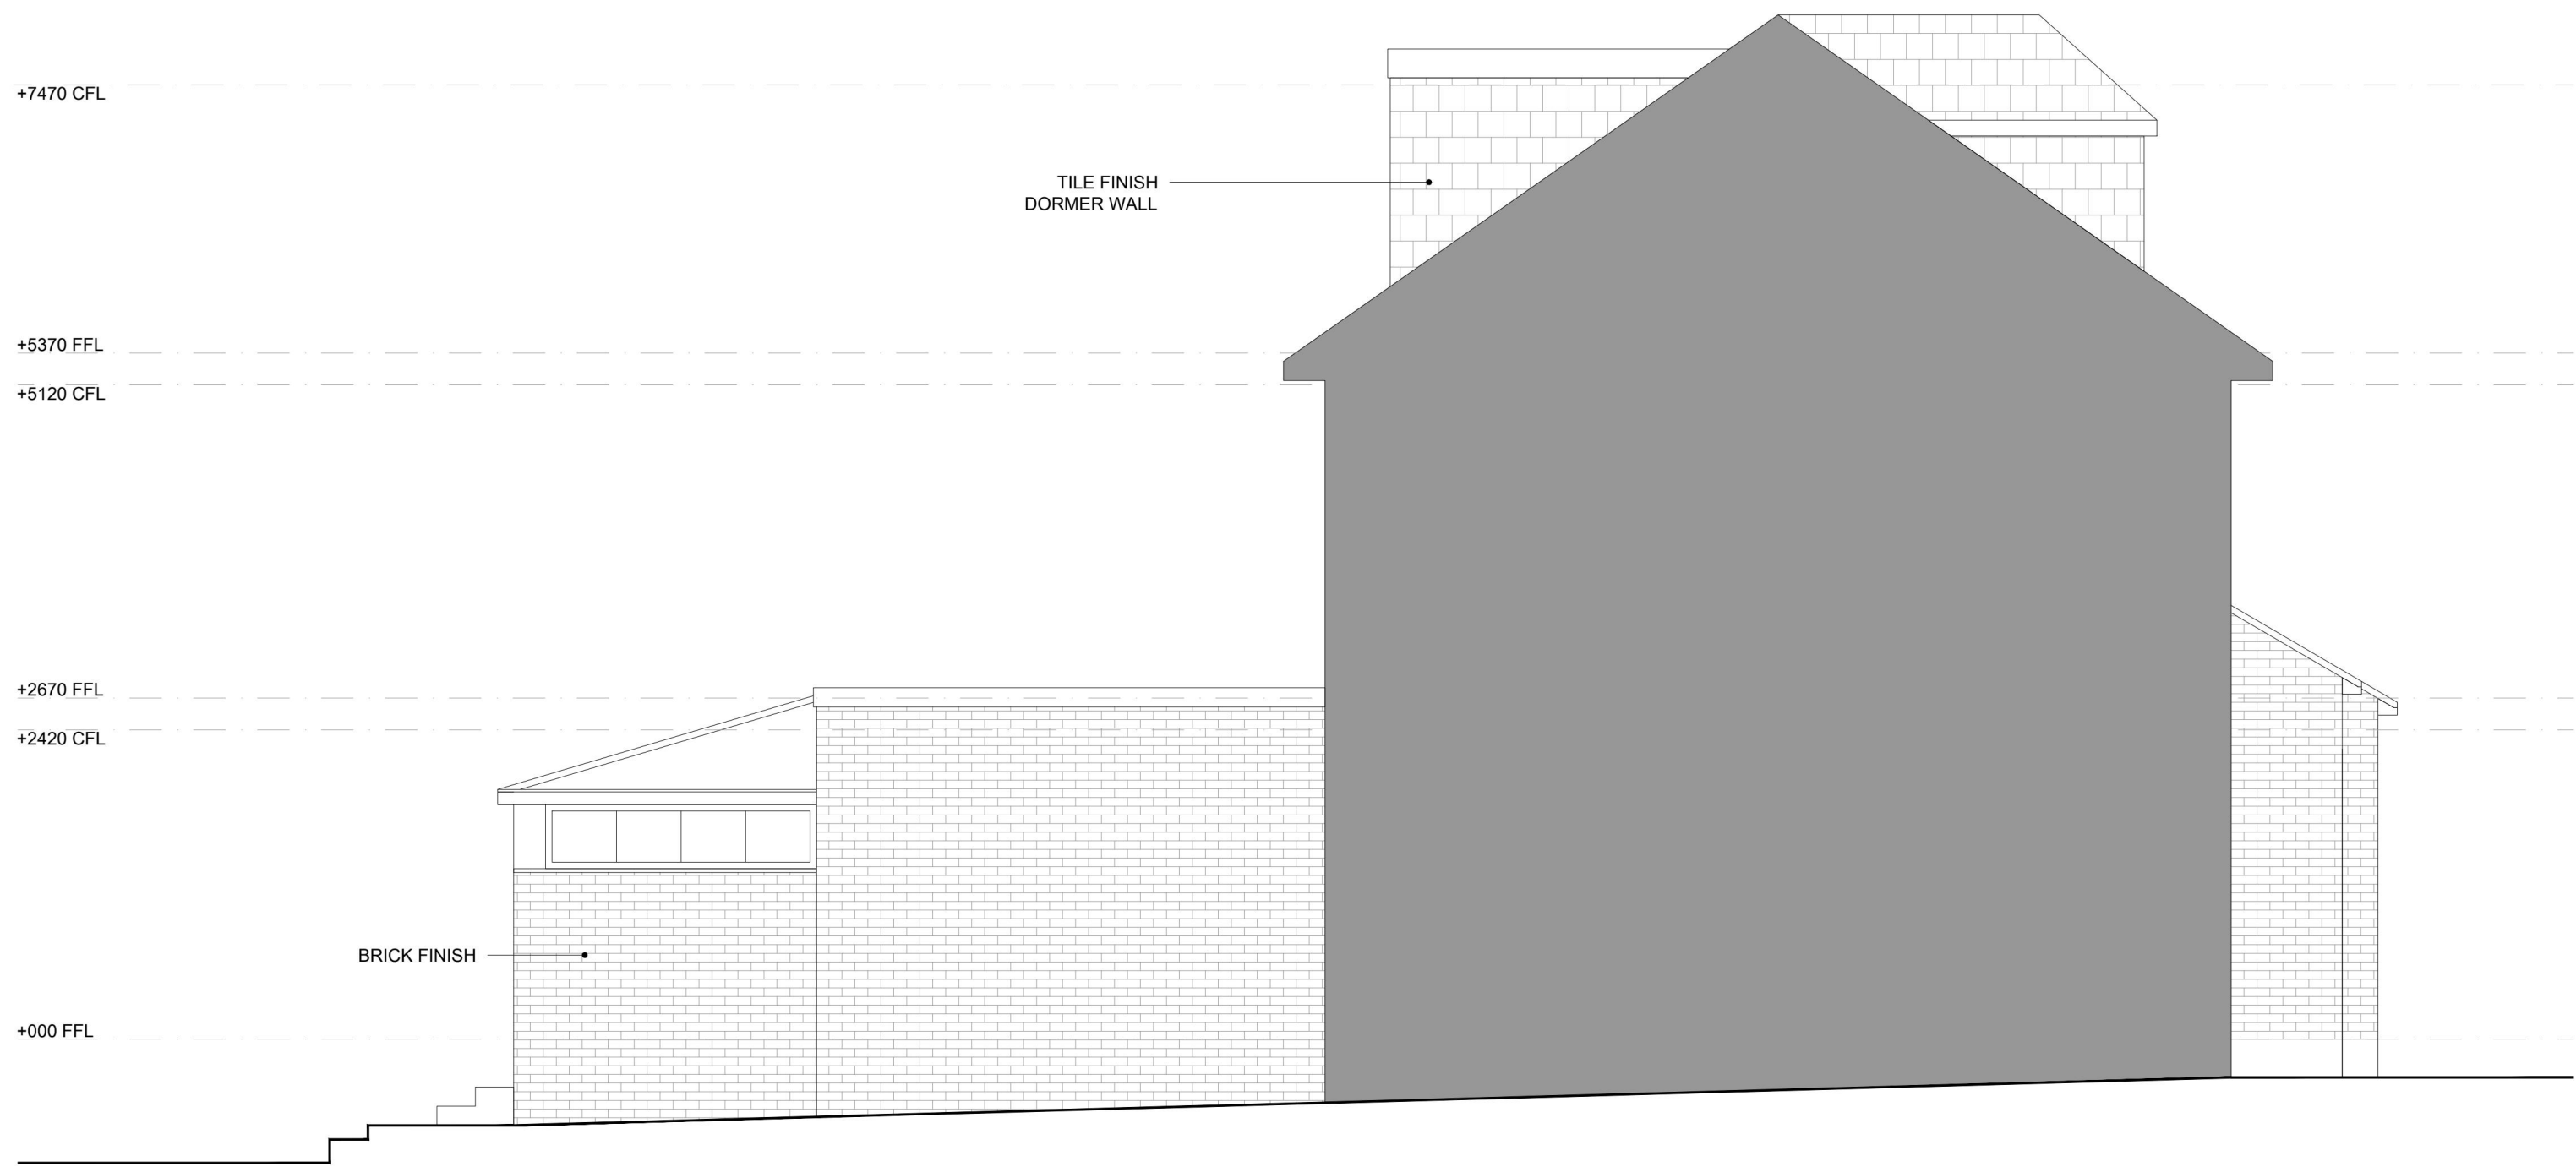

PROPOSED Left Elevation
scale 1:50 @ A1 | 1:100 @ A3



NOTES:
These drawings is prepared solely for design and planning submission purposes. **Do not scale any part of the drawing.** It is not intended or suitable for either Building Regulations or Construction purposes and should not be used for such.

These drawings are subject to Planning & Building Control Approval and all other permissions by Local Authority prior commencing building works. Works started without these consents are at your own risk.

B	16.10.24	Revised based PL comments	RJ
A	16.10.24	Design Amend	RJ
Rev	Date	Details of Issue	Initials

Status

Planning



Tel: 020 8508 2001
Email: info@ROC-haus.co.uk | **Web:** www.ROC-haus.co.uk

This document and all information herein is confidential and the intellectual property of **ROC haus**. It is disclosed in confidence on terms that it will not be disclosed to any third party, used, sold, loaned, licensed, or reproduced in whole or in any part in any manner or form for manufacturing, tendering or for any other purpose without the written permission of **ROC haus**. The copyright is retained by **ROC haus**.

© **ROC haus**

Client
Vivienne Pile

Project
**43 Lowshoe Lane
Romford RM5 2AA**

Title
**PROPOSED
Right & Left Elevation**

Drawn RJ	Date: August 2024	Scale @ A1 1:50
Dwg no. 3633-PL04	Revision No. B	