


General Notes

Dimensions shall not be scaled from these drawings in preference to figured dimensions.



Any error or omission shall be reported to the Surveyors before proceeding with the work.

Figured dimensions and levels should be verified by the Contractor on site before construction or manufacture and any discrepancies brought to the attention of the Surveyors.


Copyright for all designs and drawing in whole or in part shall remain with the Surveyors in accordance with The Copyright Act.

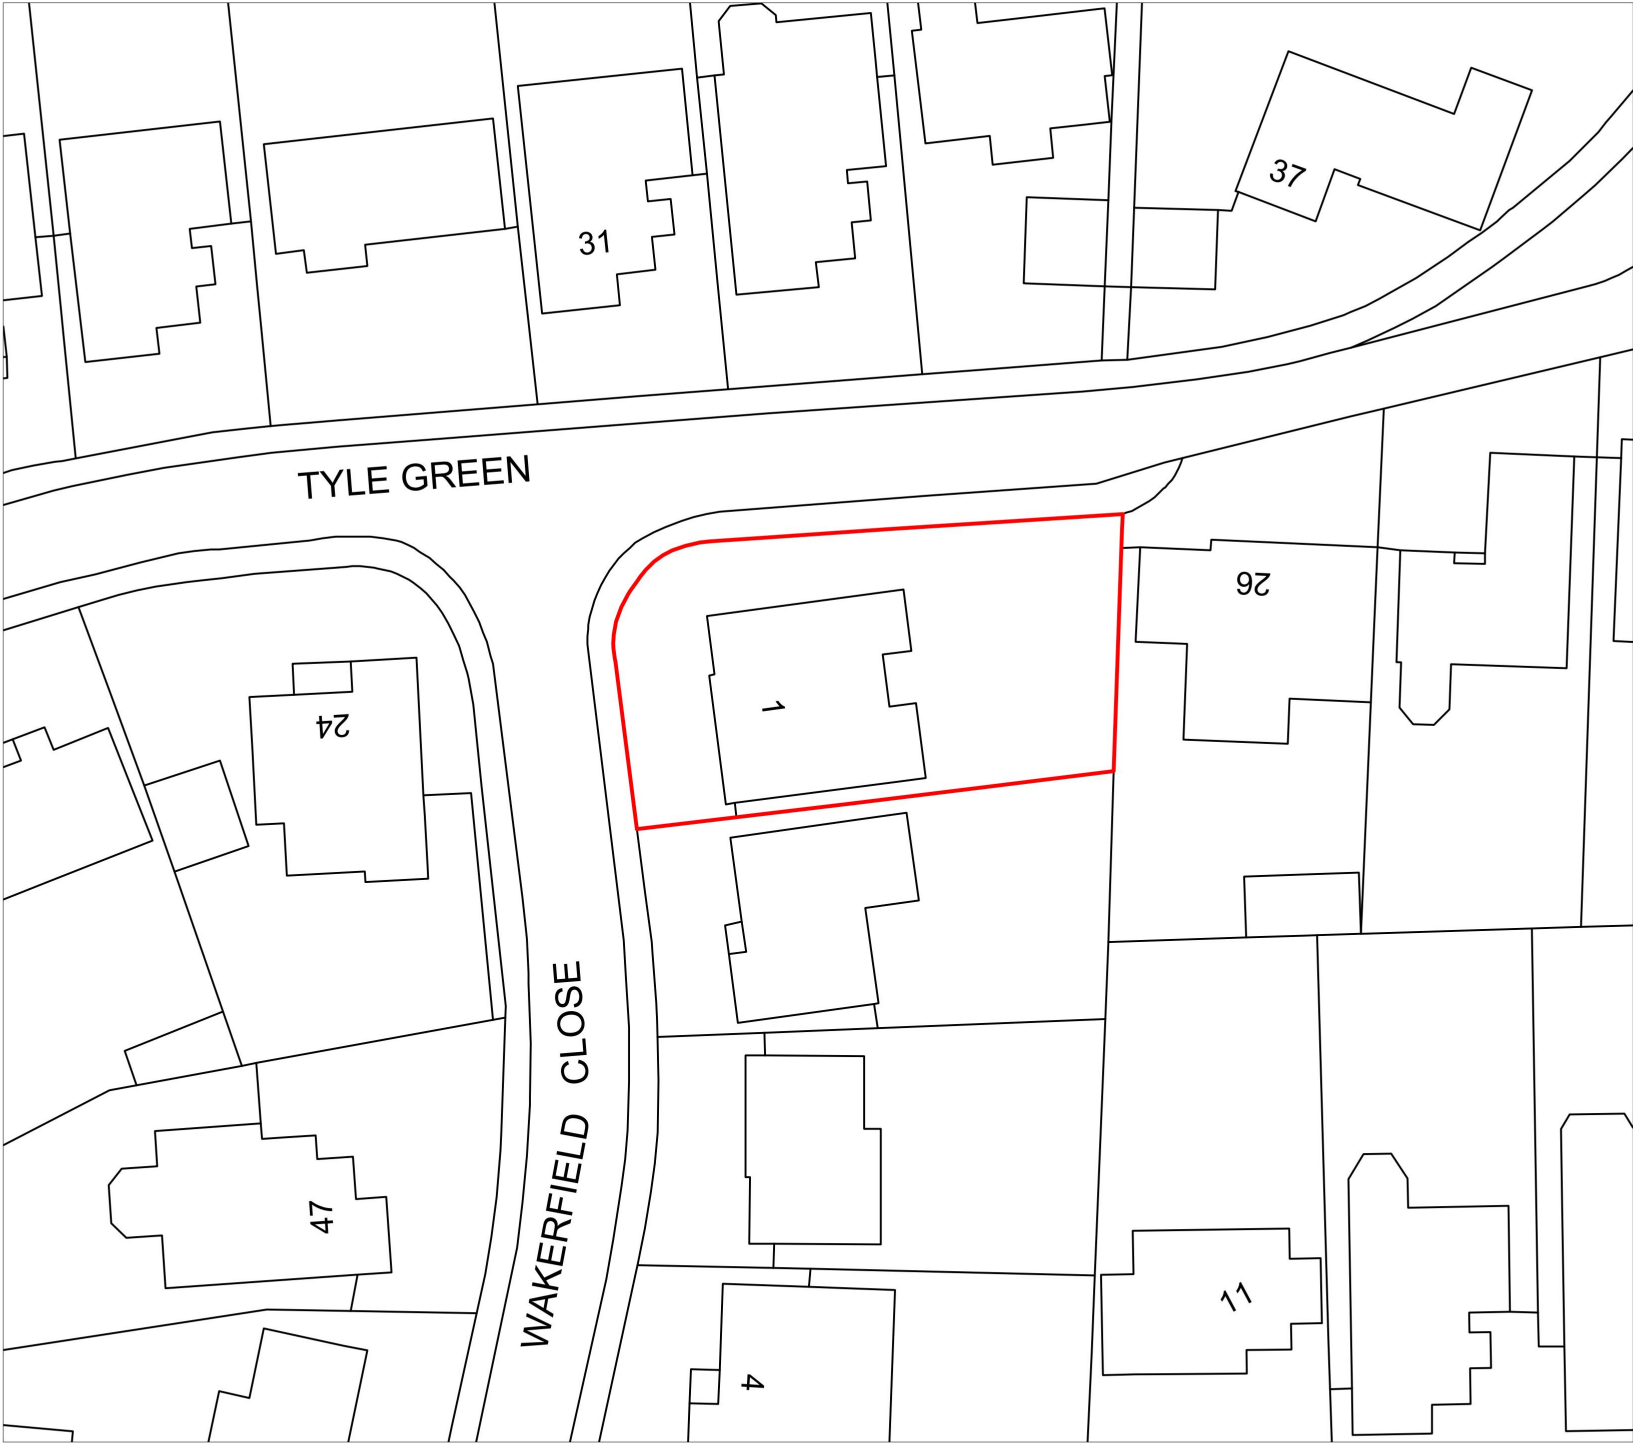

EXISTING BLOCK PLAN
SCALE @ 1: 500

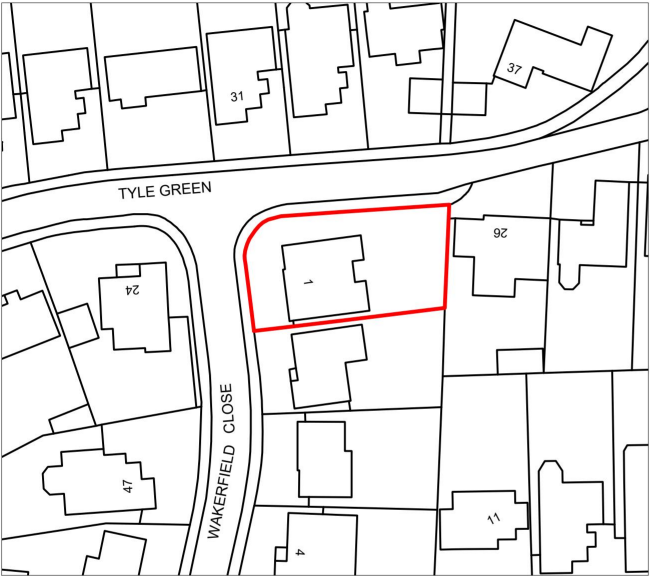 

EXISTING LOCATION PLAN
SCALE @ 1:1250

 

Revisions			
STEPHENSONS CHARTERED SURVEYORS · TOWN PLANNERS · ARCHITECTURAL DESIGN 202 High Street Hornchurch Essex RM12 6QP office@stephensons.name www.stephensons.name CHARTERED SURVEYORS TOWN PLANNERS ARCHITECTURAL DESIGN CIAT RICS			
Client			
MRS J RICKETT			
Project			
1 WAKERFIELD CLOSE EMERSON PARK RM11 2TH			
Issue Status			
PLANNING			
Title			
EXISTING LOCATION AND BLOCK PLAN			
Date	Scale @A3	Drawn By	Checked By
AUG 2024	1:1250 & 500	JE	RS
Drawing No.			Revision
24_127_01			—


General Notes

Dimensions shall not be scaled from these drawings in preference to figured dimensions.



Any error or omission shall be reported to the Surveyors before proceeding with the work.

Figured dimensions and levels should be verified by the Contractor on site before construction or manufacture and any discrepancies brought to the attention of the Surveyors.


Copyright for all designs and drawing in whole or in part shall remain with the Surveyors in accordance with The Copyright Act.

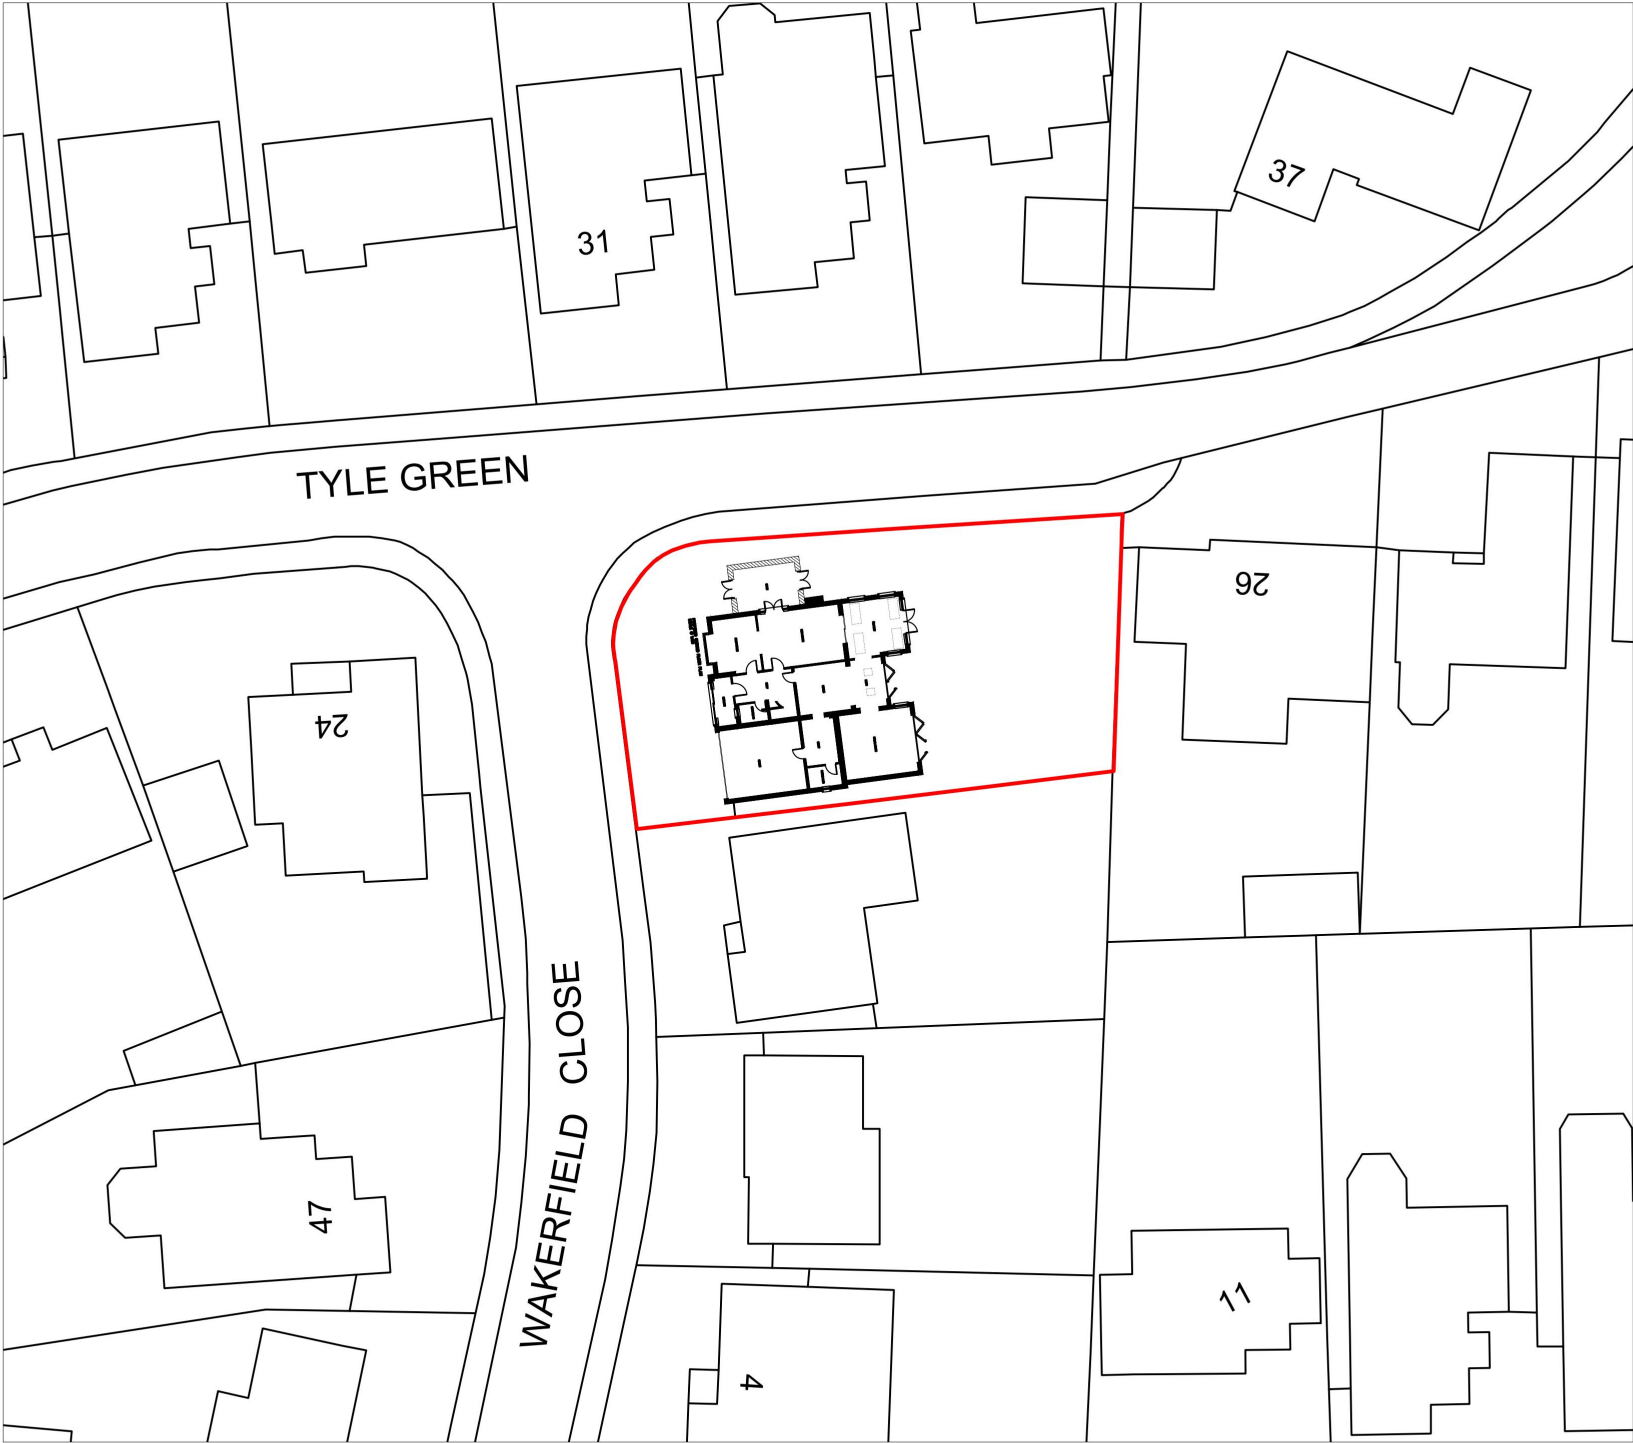

PROPOSED BLOCK PLAN
SCALE @ 1: 500

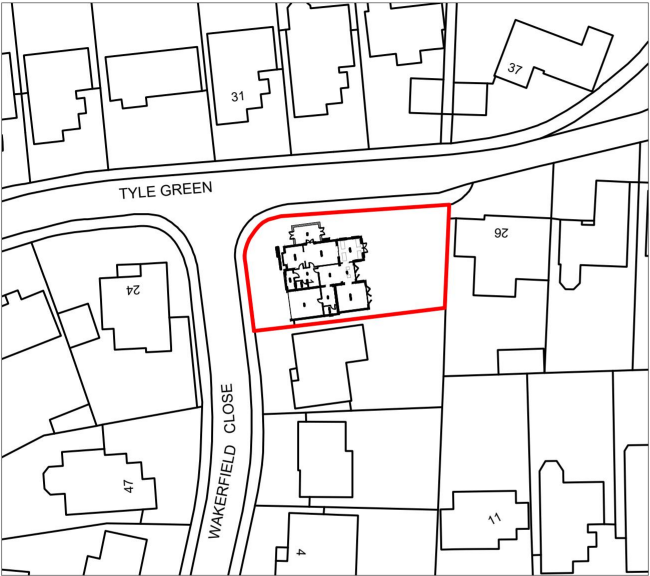 

PROPOSED LOCATION PLAN
SCALE @ 1:1250

 

Revisions			
STEPHENSONS CHARTERED SURVEYORS · TOWN PLANNERS · ARCHITECTURAL DESIGN 202 High Street Hornchurch Essex RM12 6QP office@stephensons.name www.stephensons.name CHARTERED SURVEYORS TOWN PLANNERS ARCHITECTURAL DESIGN CIAT RICS			
Client			
MRS J RICKETT			
Project			
1 WAKERFIELD CLOSE EMERSON PARK RM11 2TH			
Issue Status			
PLANNING			
Title			
PROPOSED LOCATION AND BLOCK PLAN			
Date	Scale @A3	Drawn By	Checked By
AUG 2024	1:1250 & 500	JE	RS
Drawing No.			Revision
24_127_01			—


General Notes

Dimensions shall not be scaled from these drawings in preference to figured dimensions.


Any error or omission shall be reported to the Surveyors before proceeding with the work.

Figured dimensions and levels should be verified by the Contractor on site before construction or manufacture and any discrepancies brought to the attention of the Surveyors.


Copyright for all designs and drawing in whole or in part shall remain with the Surveyors in accordance with The Copyright Act.

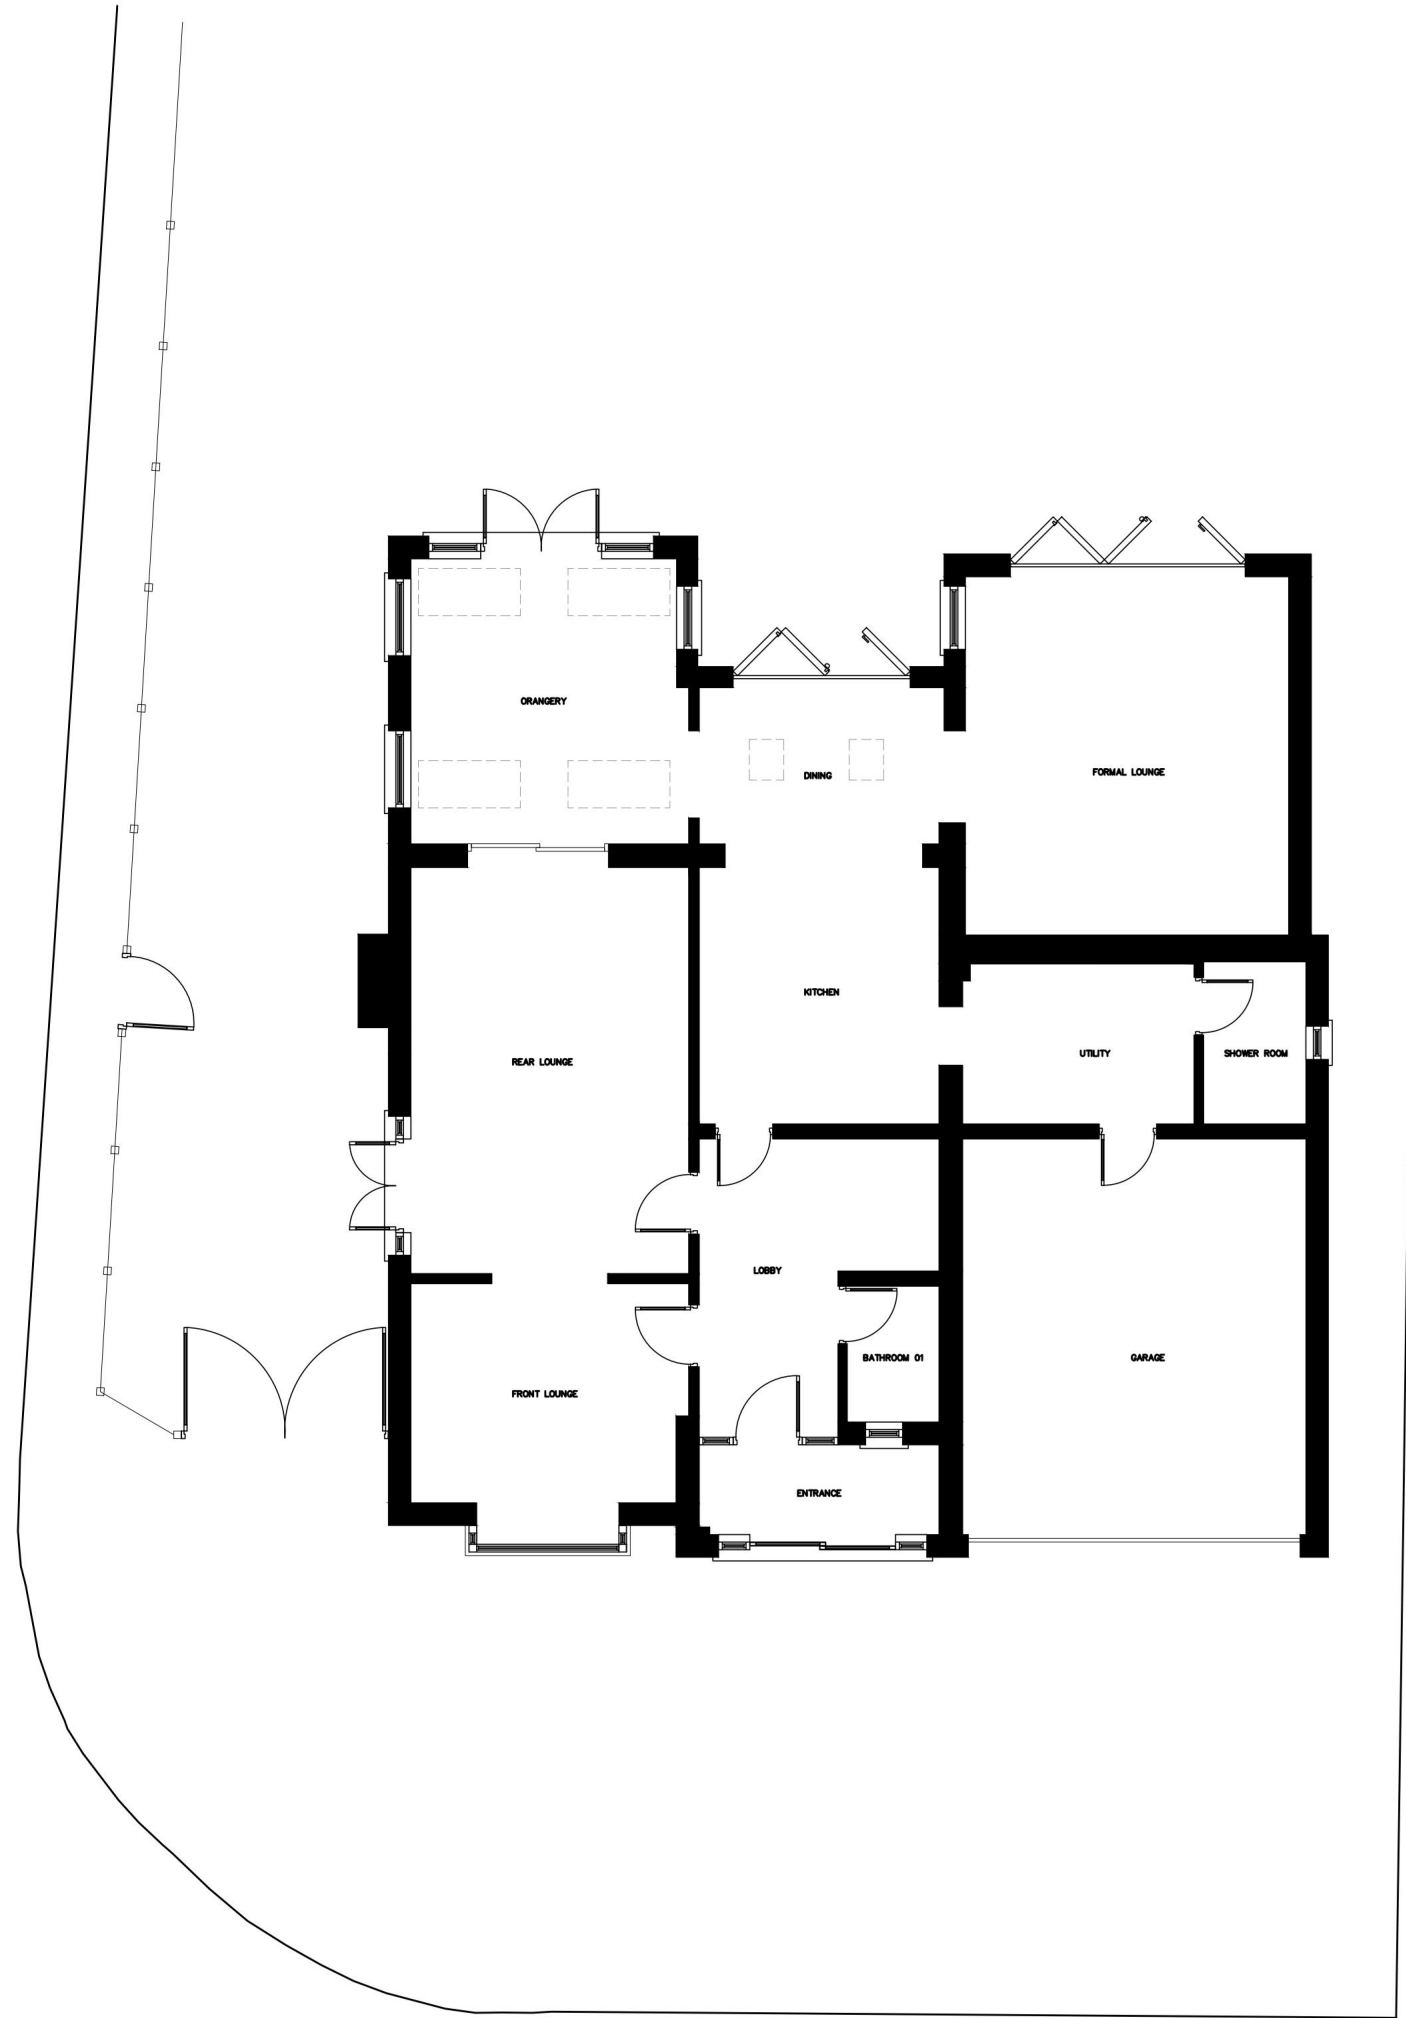


EXISTING GROUND FLOOR PLAN
SCALE @ 1:100

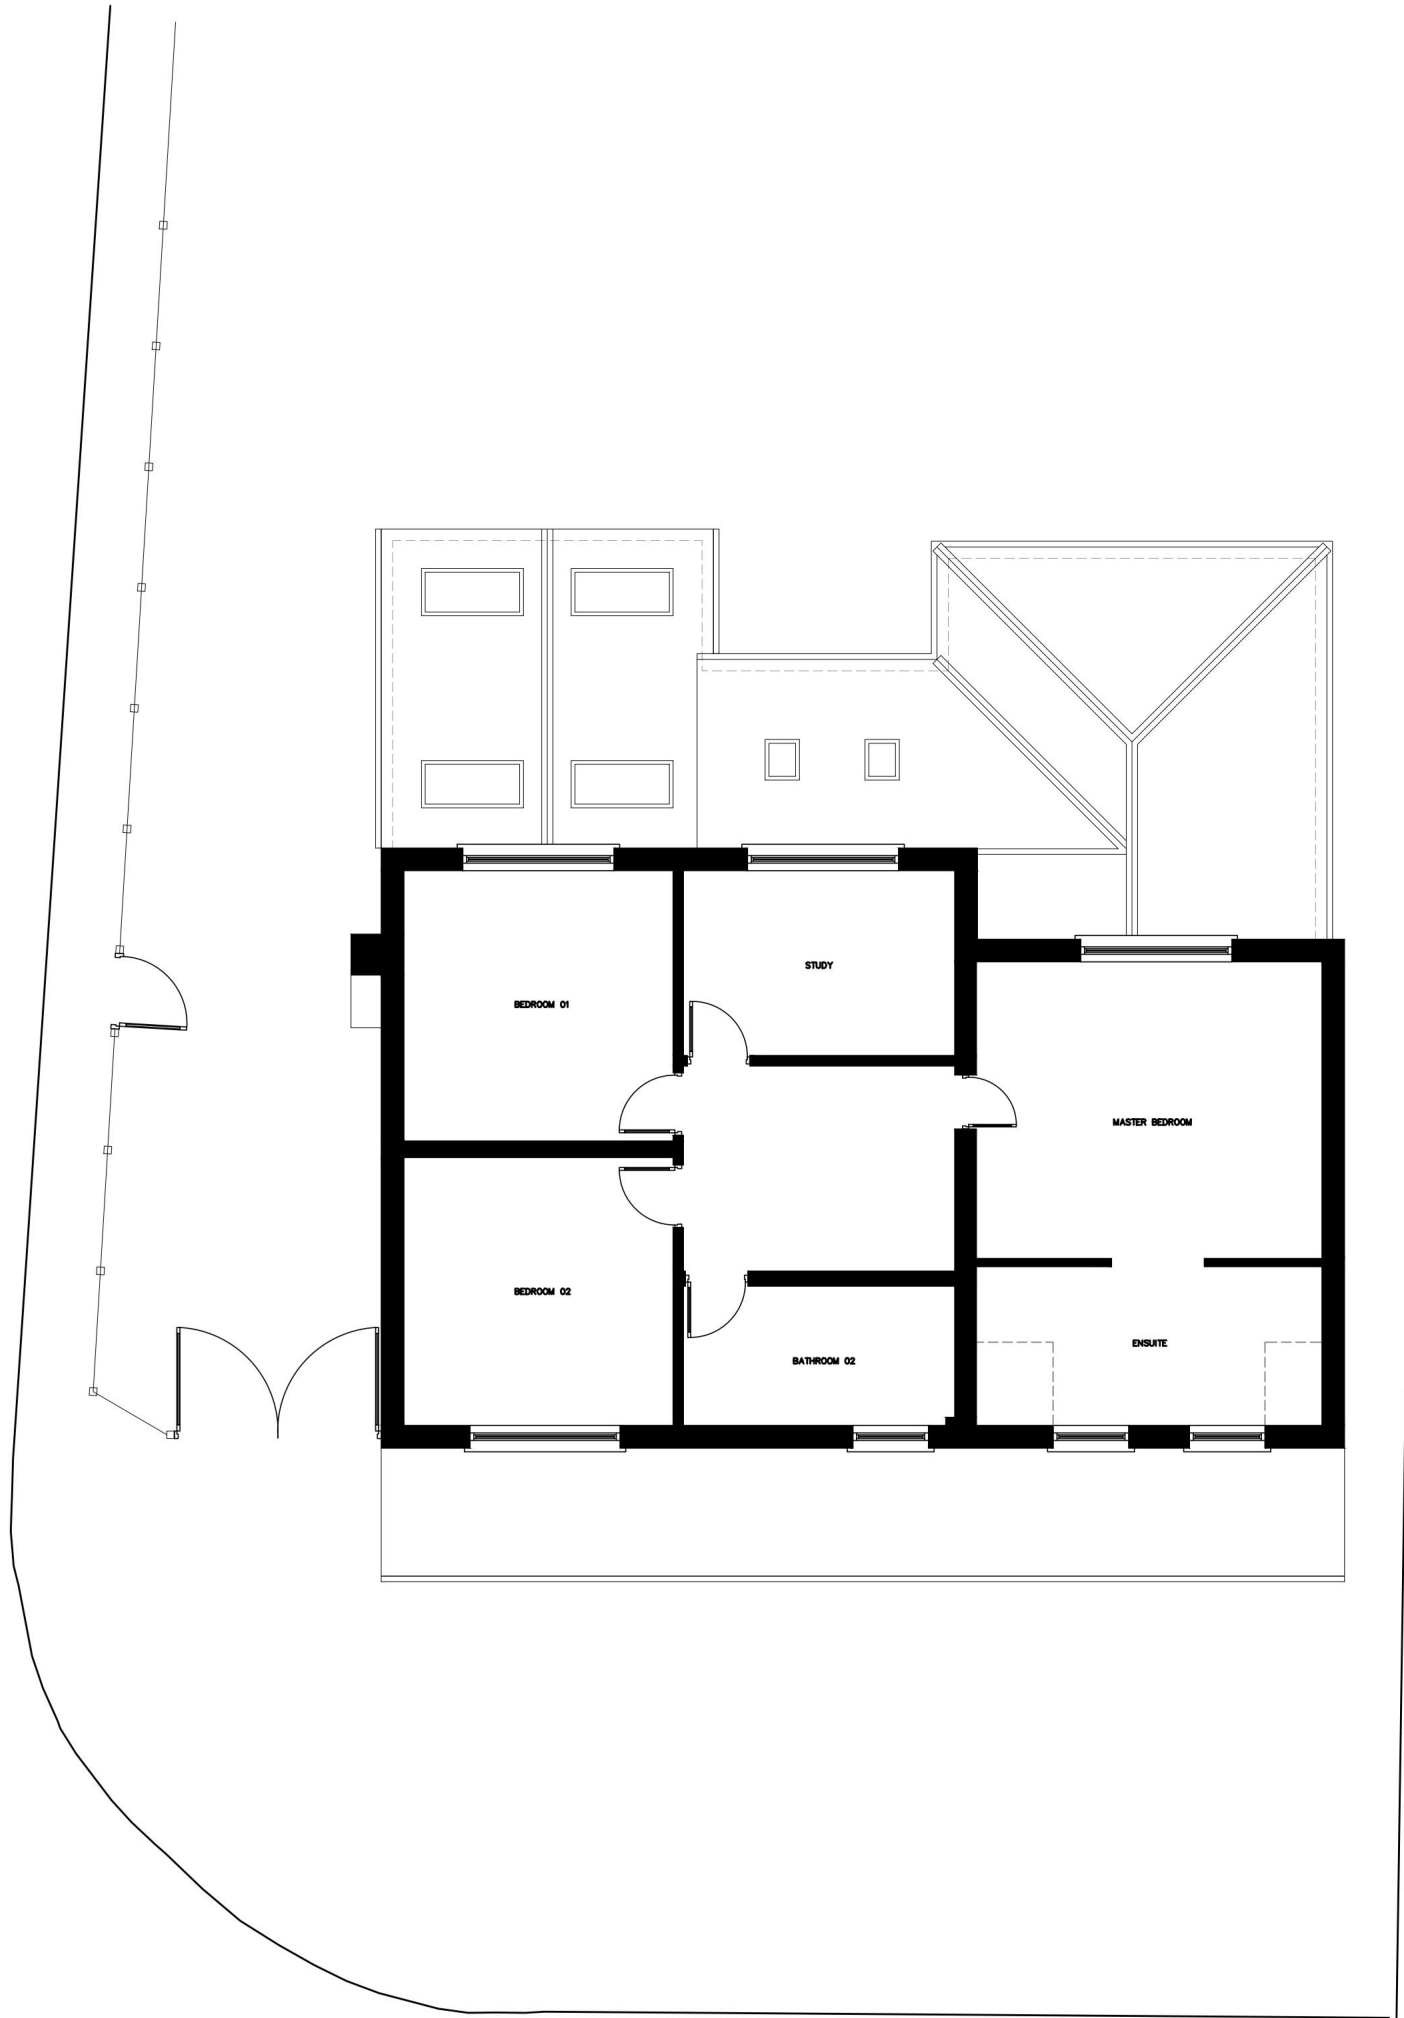

EXISTING FIRST FLOOR PLAN
SCALE @ 1:100

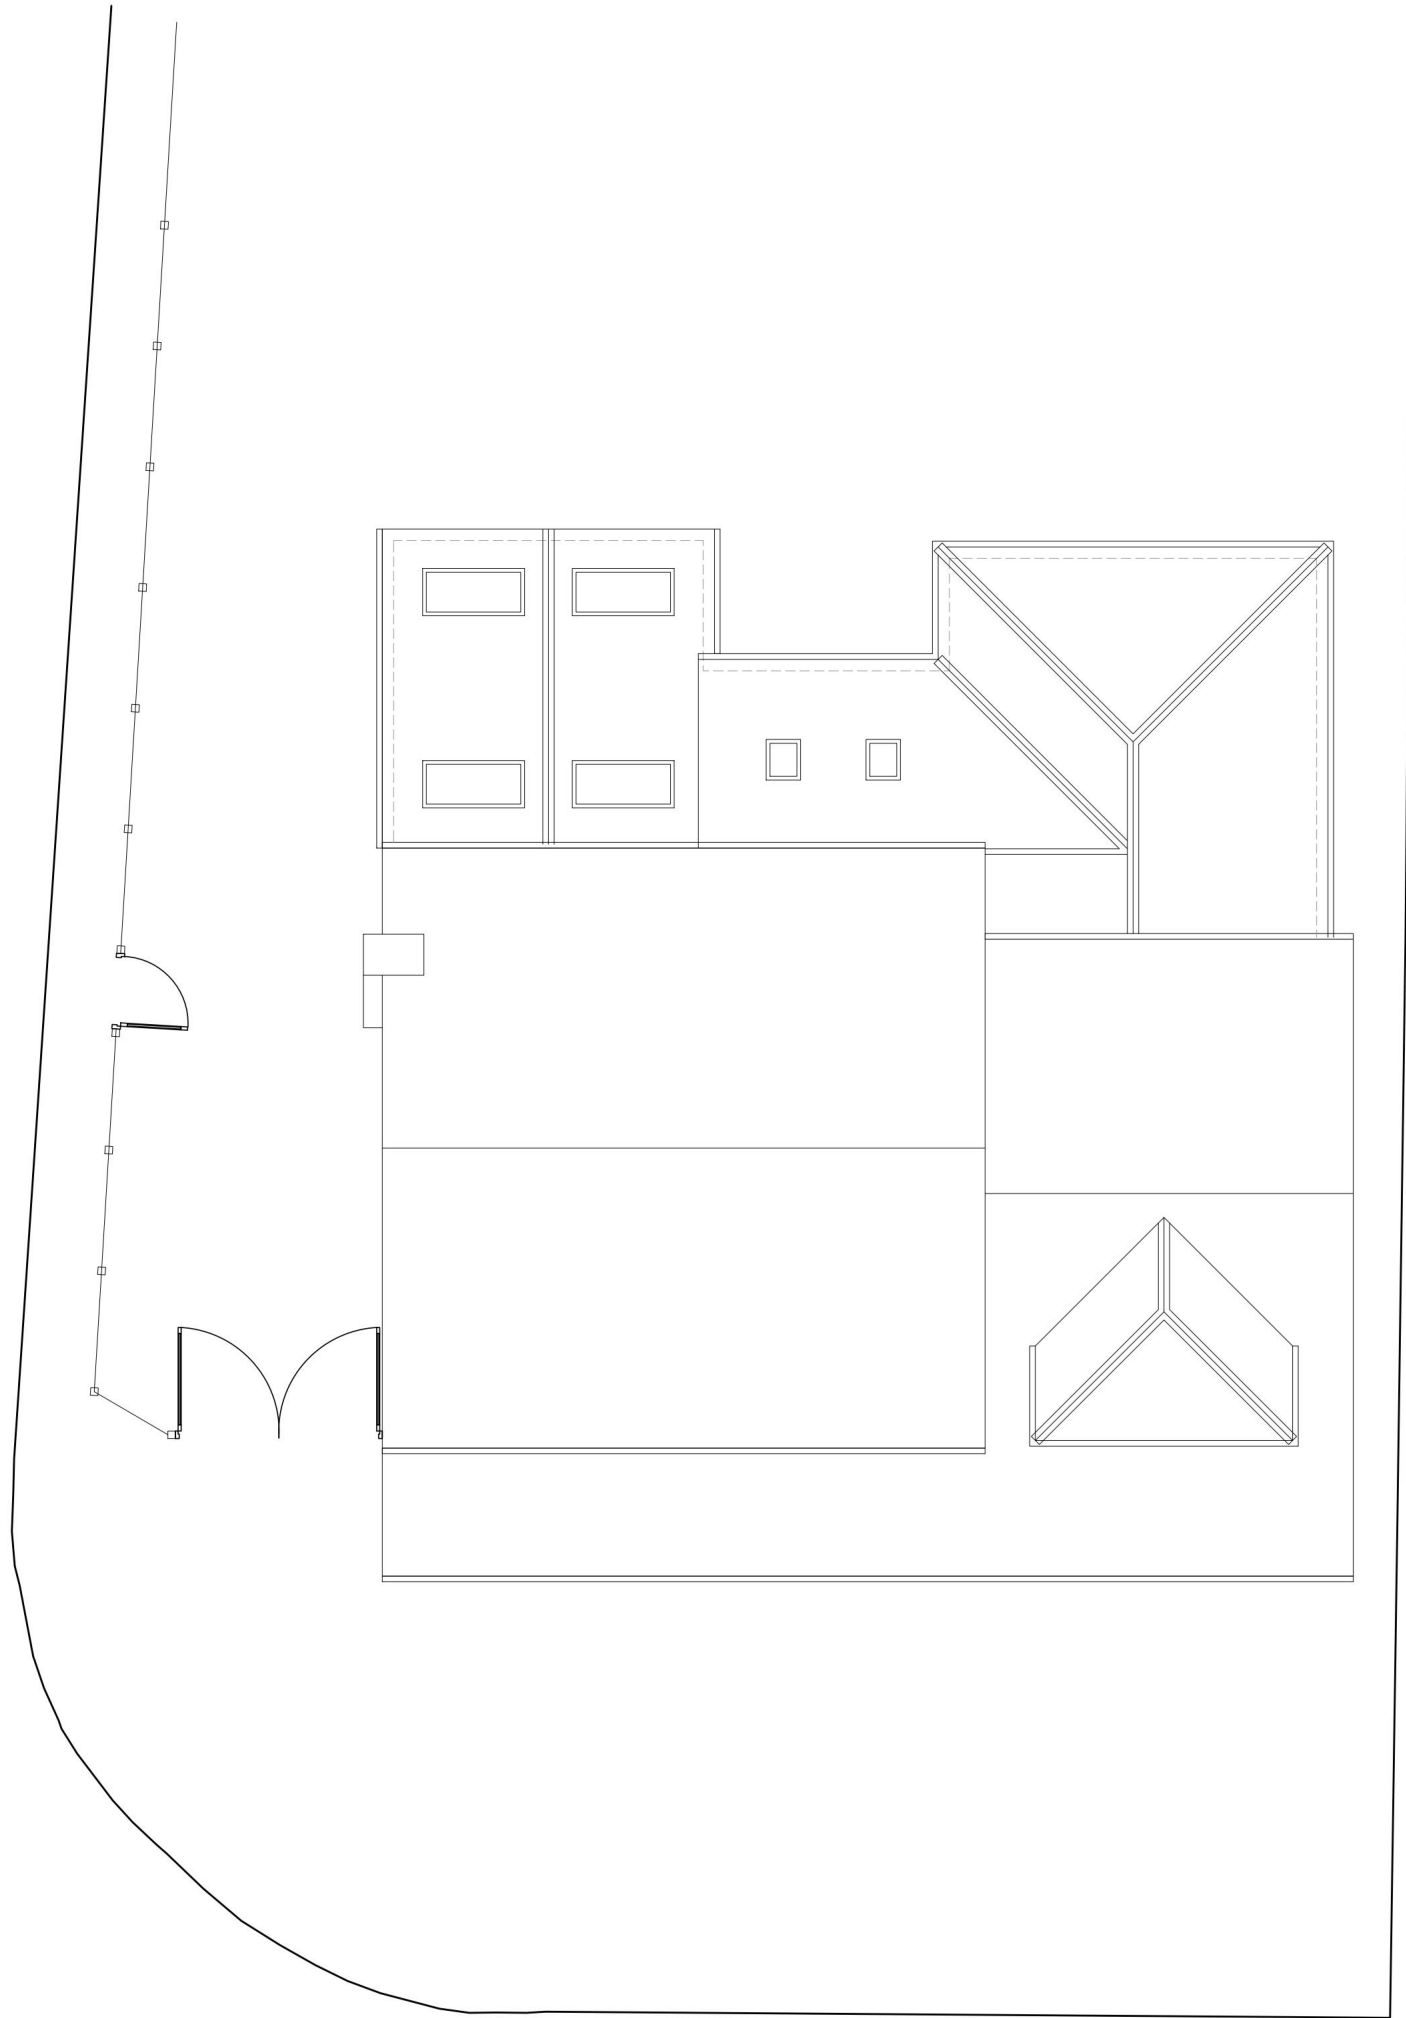

EXISTING ROOF PLAN
SCALE @ 1:100

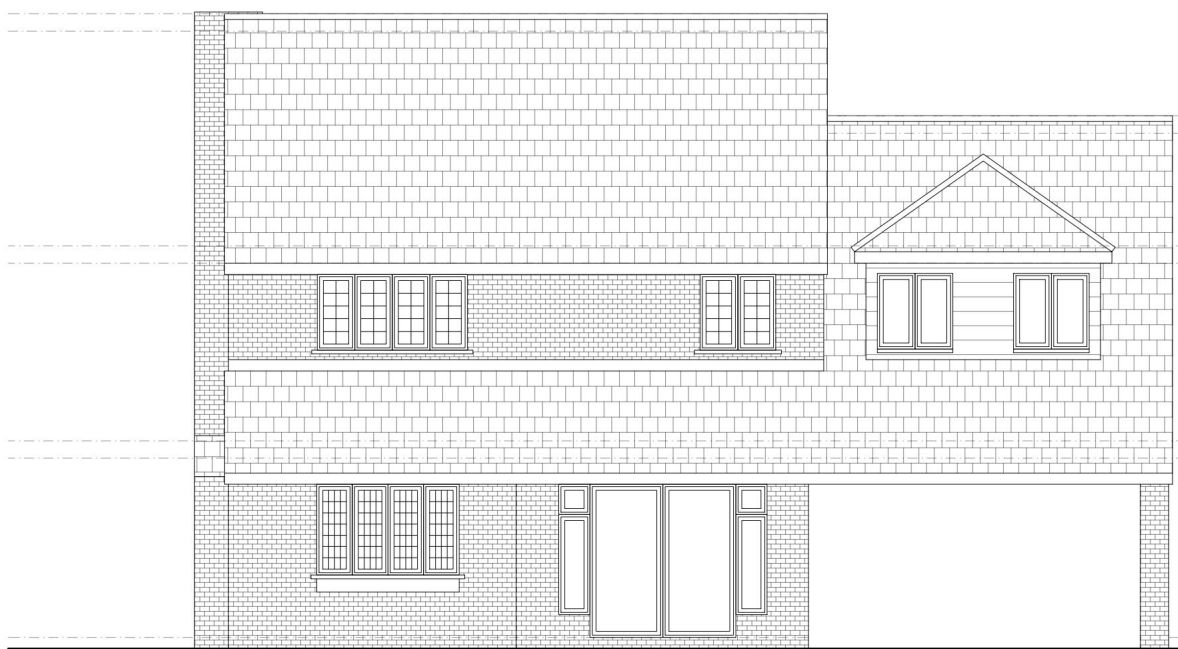


EXISTING FRONT ELEVATION
SCALE @ 1:100




EXISTING REAR ELEVATION
SCALE @ 1:100



EXISTING SIDE ELEVATION
SCALE @ 1:100

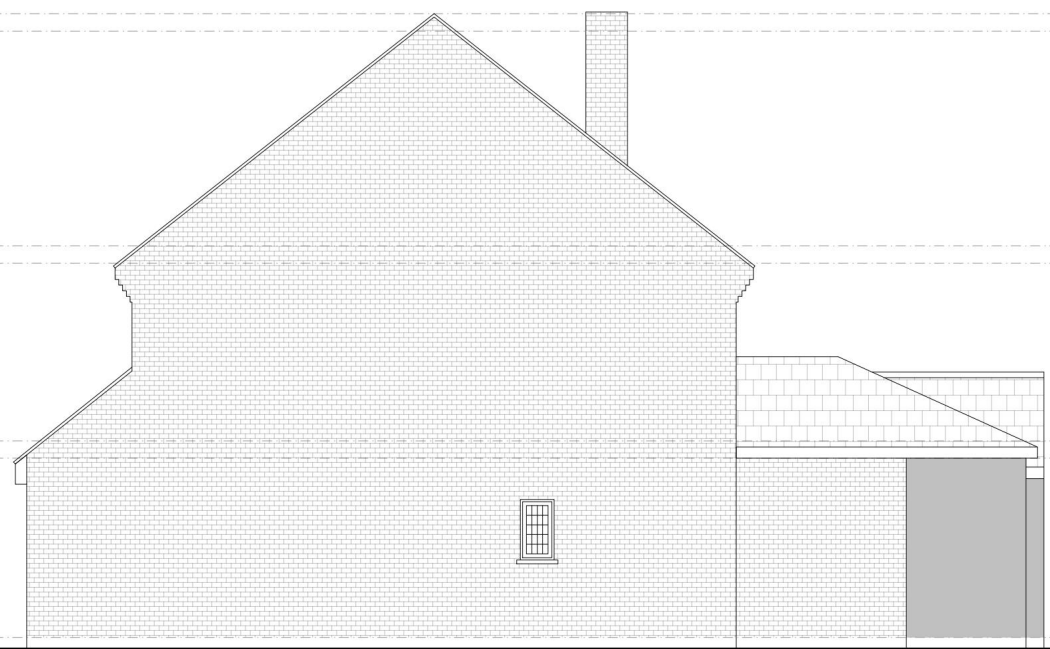

EXISTING SIDE ELEVATION
SCALE @ 1:100

 

Revisions			
STEPHENSONS CHARTERED SURVEYORS TOWN PLANNERS ARCHITECTURAL DESIGN 202 High Street Huddersfield West Yorkshire HD1 2DP 01484 512345 www.stephensons.co.uk CHARTERED SURVEYORS TOWN PLANNERS ARCHITECTURAL DESIGN CIAT RICS			
Client			
MRS J RICKETT			
Project			
1 WAKERFIELD CLOSE EMERSON PARK RM11 2TH			
Issue Status			
PLANNING			
Title			
EXISTING PLANS AND ELEVATIONS			
Date	Scale	Drawn By	Checked By
AUG 2024	1:100	JJE	RS
Drawing No.			Revision
24_127_03			—


General Notes

Dimensions shall not be scaled from these drawings in preference to figured dimensions.


Any error or omission shall be reported to the Surveyors before proceeding with the work.

Figured dimensions and levels should be verified by the Contractor on site before construction or manufacture and any discrepancies brought to the attention of the Surveyors.


Copyright for all designs and drawing in whole or in part shall remain with the Surveyors in accordance with The Copyright Act.

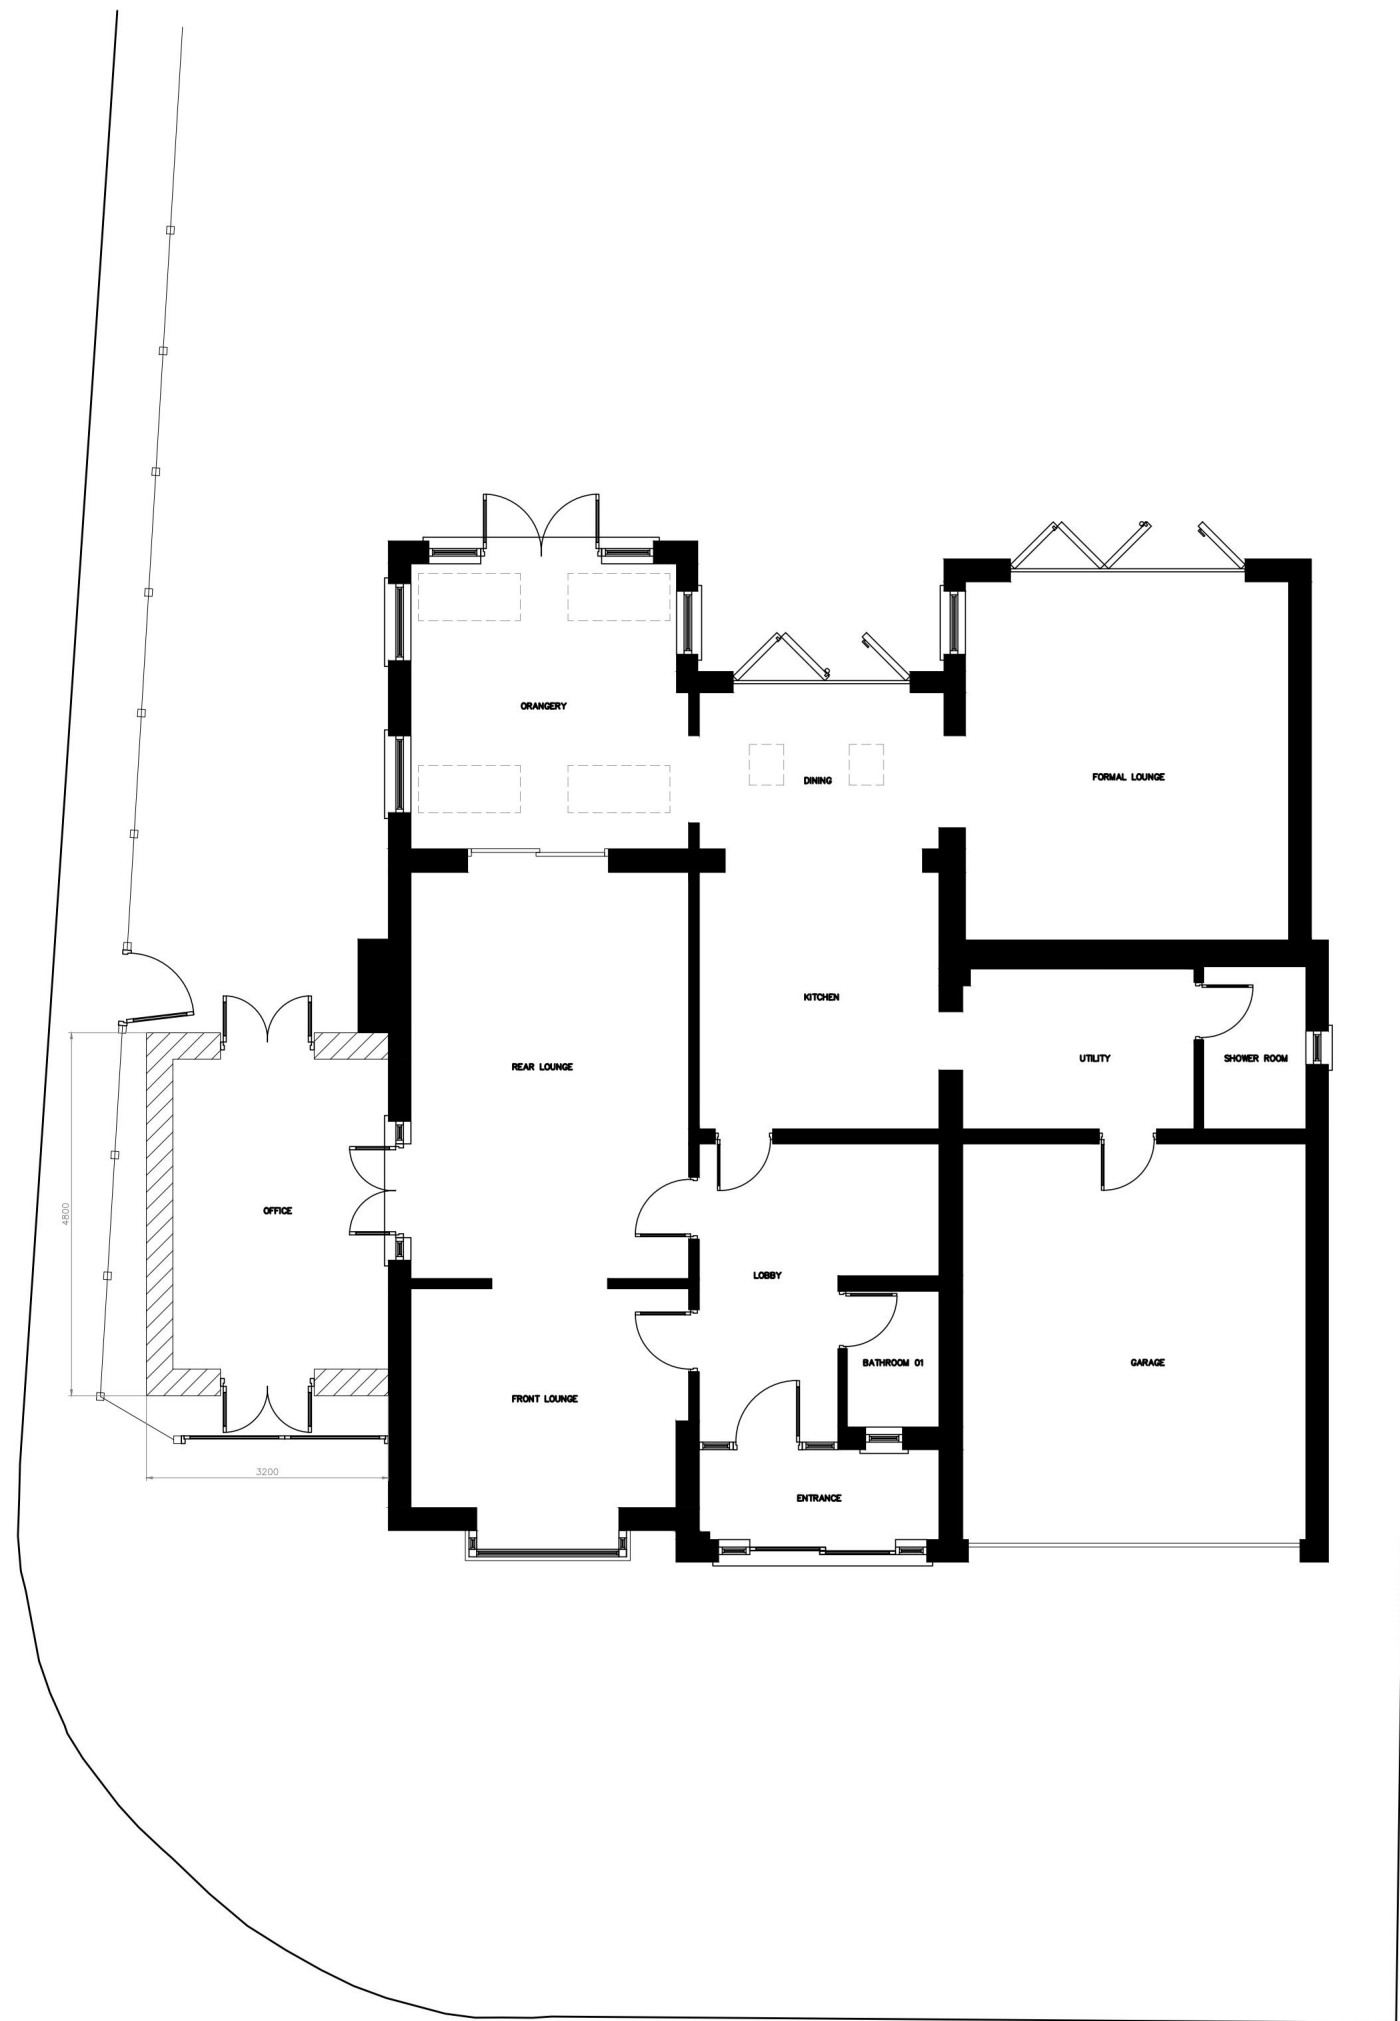


PROPOSED GROUND FLOOR PLAN
SCALE @ 1:100

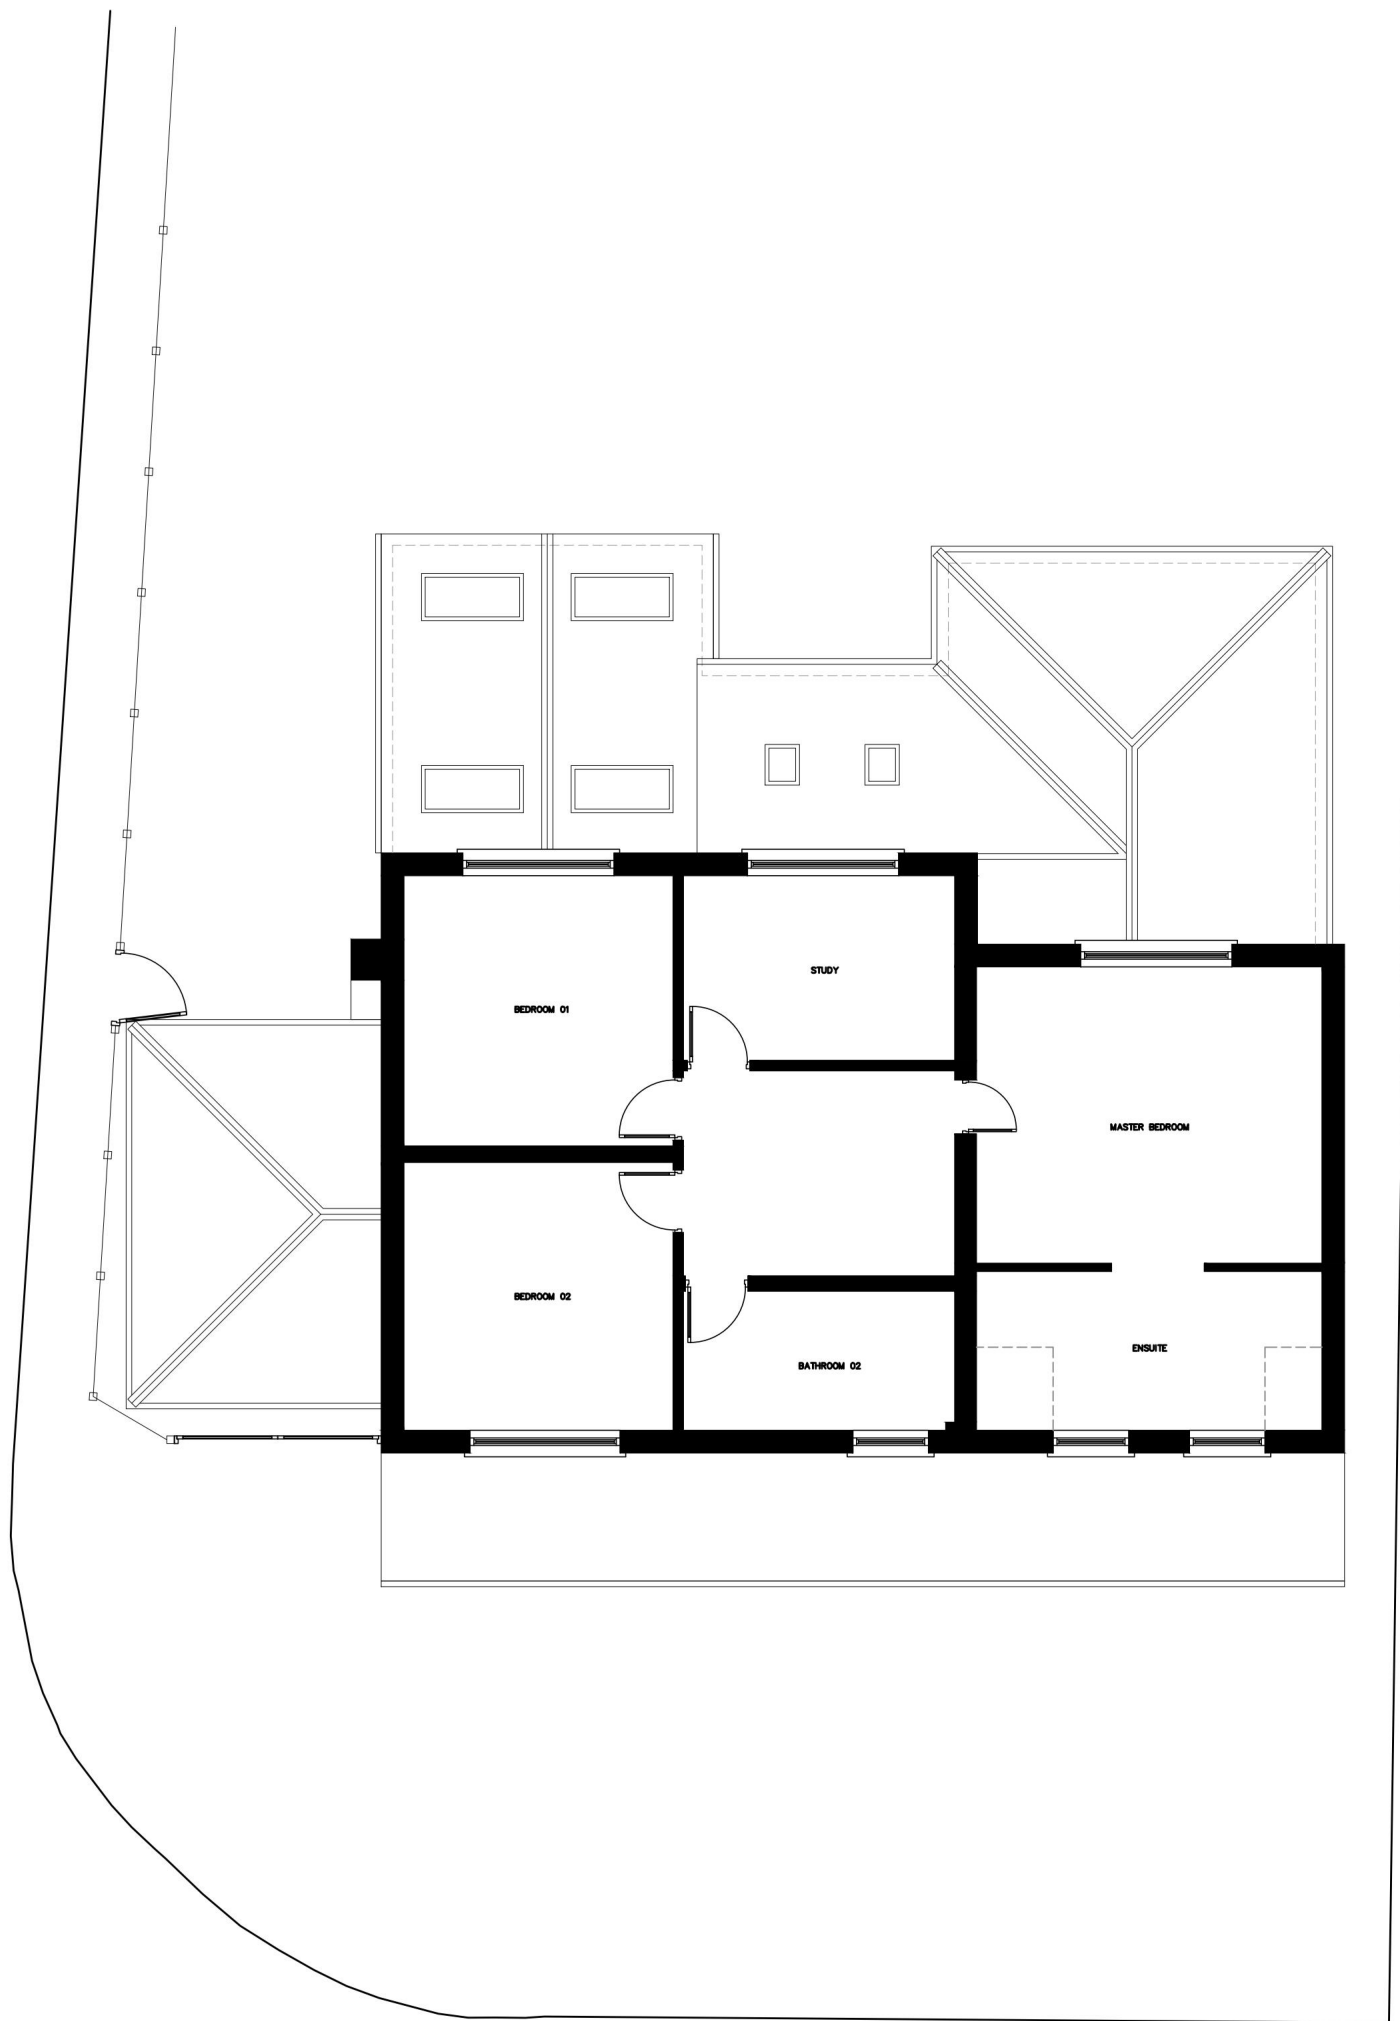

PROPOSED FIRST FLOOR PLAN
SCALE @ 1:100

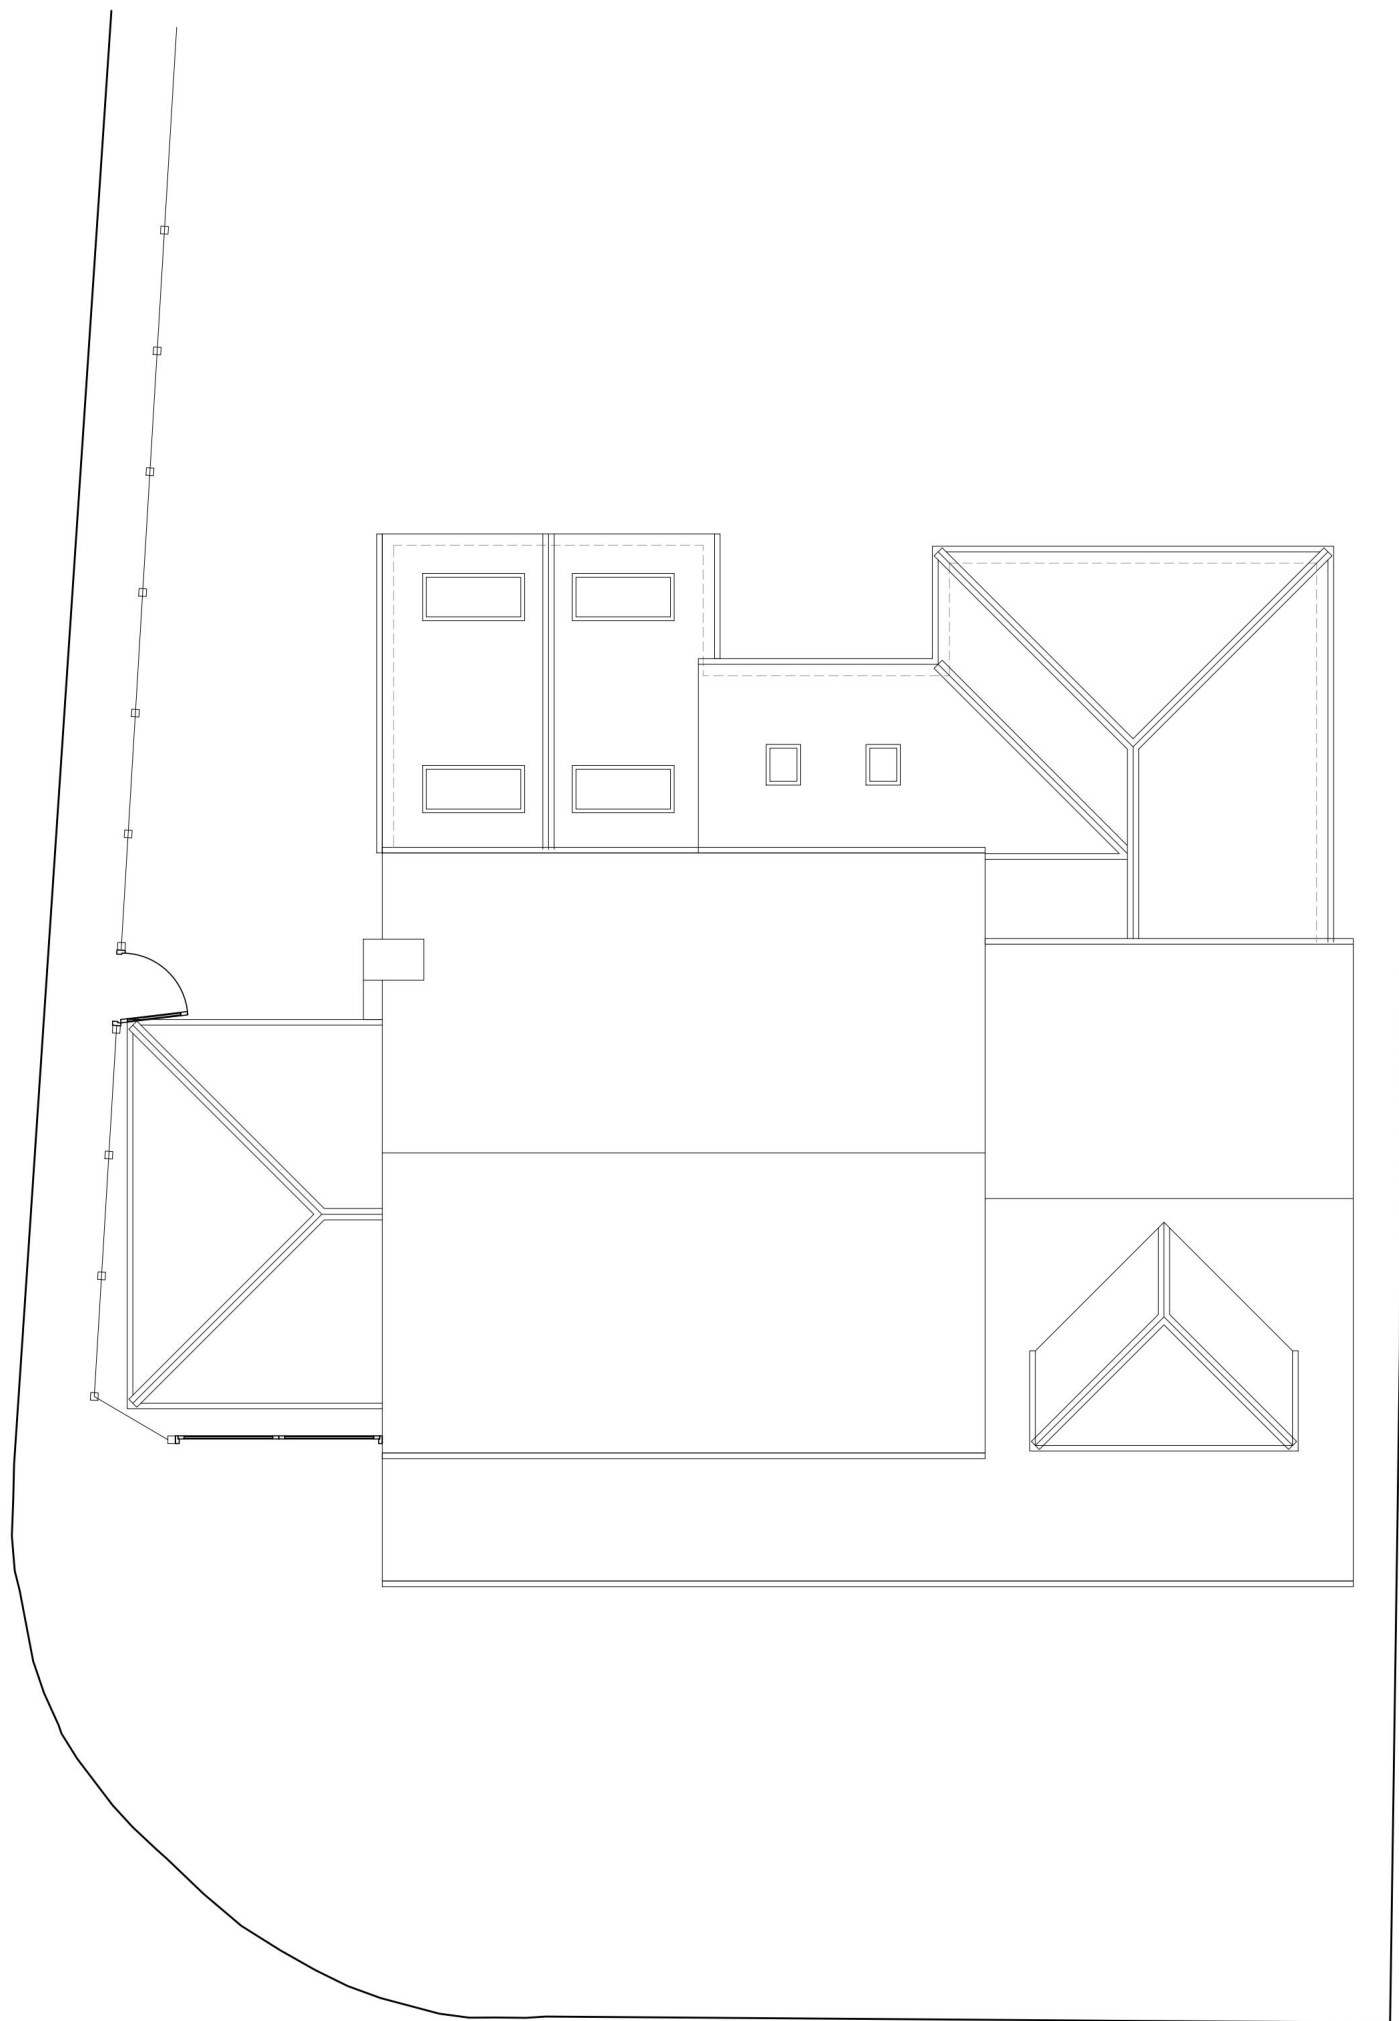

PROPOSED ROOF PLAN
SCALE @ 1:100

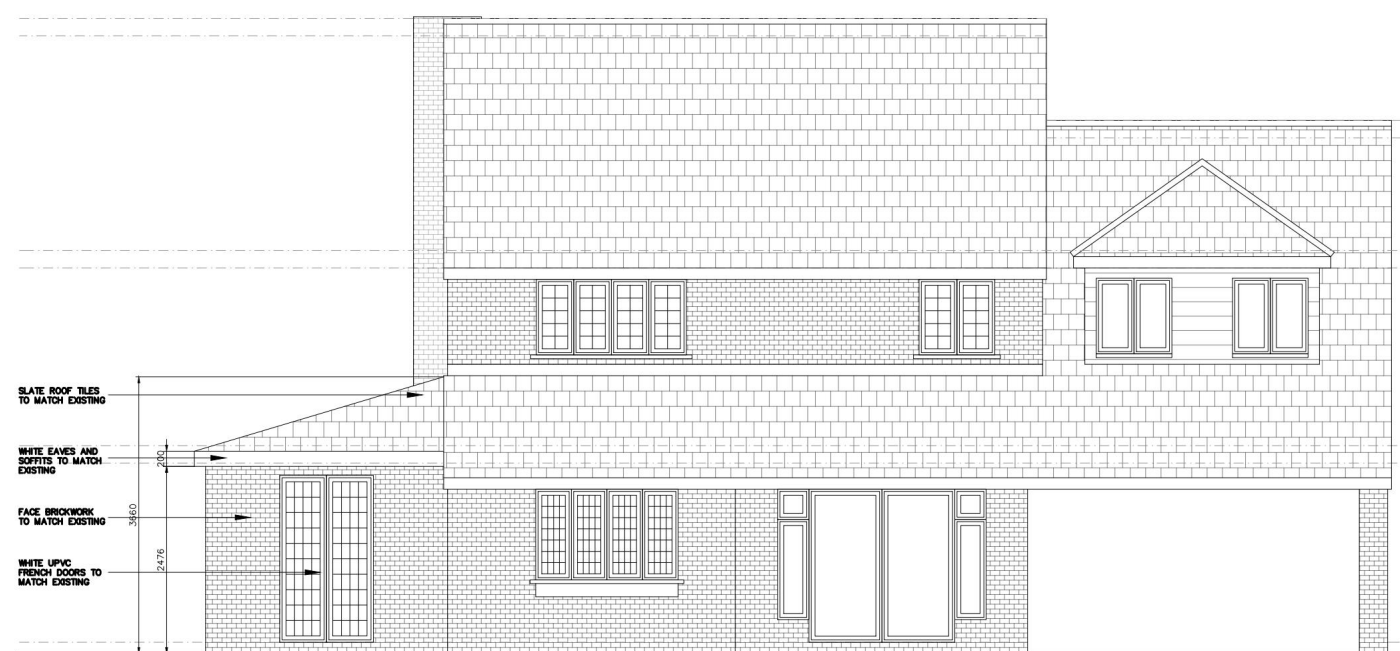


PROPOSED FRONT ELEVATION
SCALE @ 1:100




PROPOSED REAR ELEVATION
SCALE @ 1:100



PROPOSED SIDE ELEVATION
SCALE @ 1:100

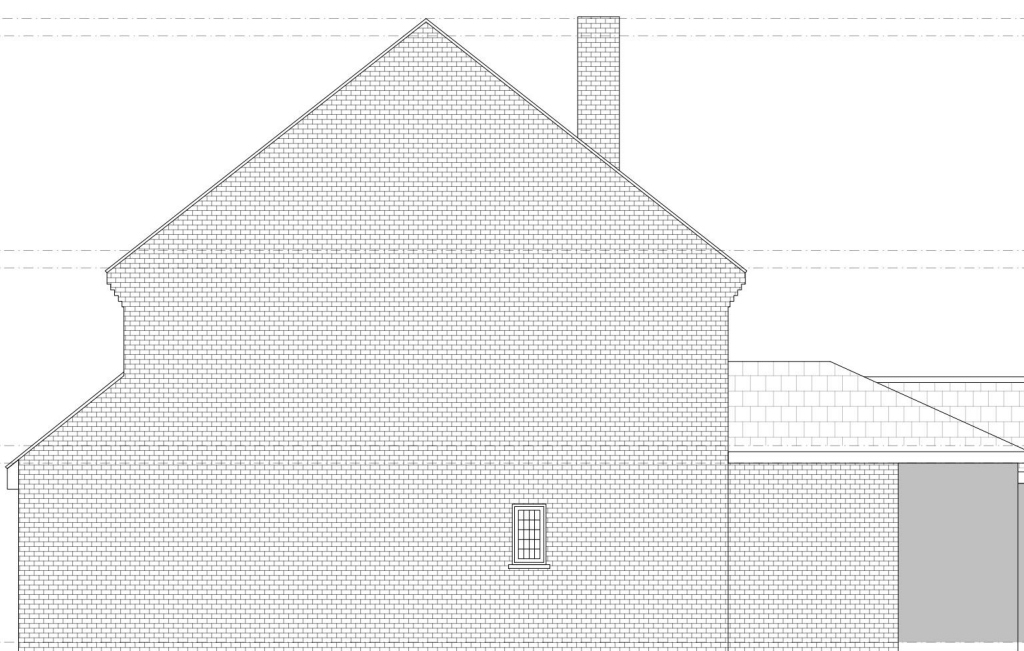

PROPOSED SIDE ELEVATION
SCALE @ 1:100

 

Revisions			
STEPHENSONS CHARTERED SURVEYORS • TOWN PLANNERS • ARCHITECTURAL DESIGN			
202 High Street • Huddersfield Estate 1 RM12 4QP info@stephensons.co.uk www.stephensons.co.uk			
CHARTERED SURVEYORS • TOWN PLANNERS • ARCHITECTURAL DESIGN			
CIAT RICS			
Client			
MRS J RICKETT			
Project			
1 WAKERFIELD CLOSE EMERSON PARK RM11 2TH			
Issue Status			
PLANNING			
Title			
PROPOSED PLANS AND ELEVATIONS			
Date	Scale 001	Drawn By	Checked By
AUG 2024	1:100	JJE	RS
Drawing No.	Revision		
24_127_04	—		

General Notes

Dimensions shall not be scaled from these drawings in preference to figured dimensions.


Any error or omission shall be reported to the Surveyors before proceeding with the work.

Figured dimensions and levels should be verified by the Contractor on site before construction or manufacture and any discrepancies brought to the attention of the Surveyors.

Copyright for all designs and drawing in whole or in part shall remain with the Surveyors in accordance with The Copyright Act.




EXISTING FRONT ELEVATION
SCALE @ 1:100

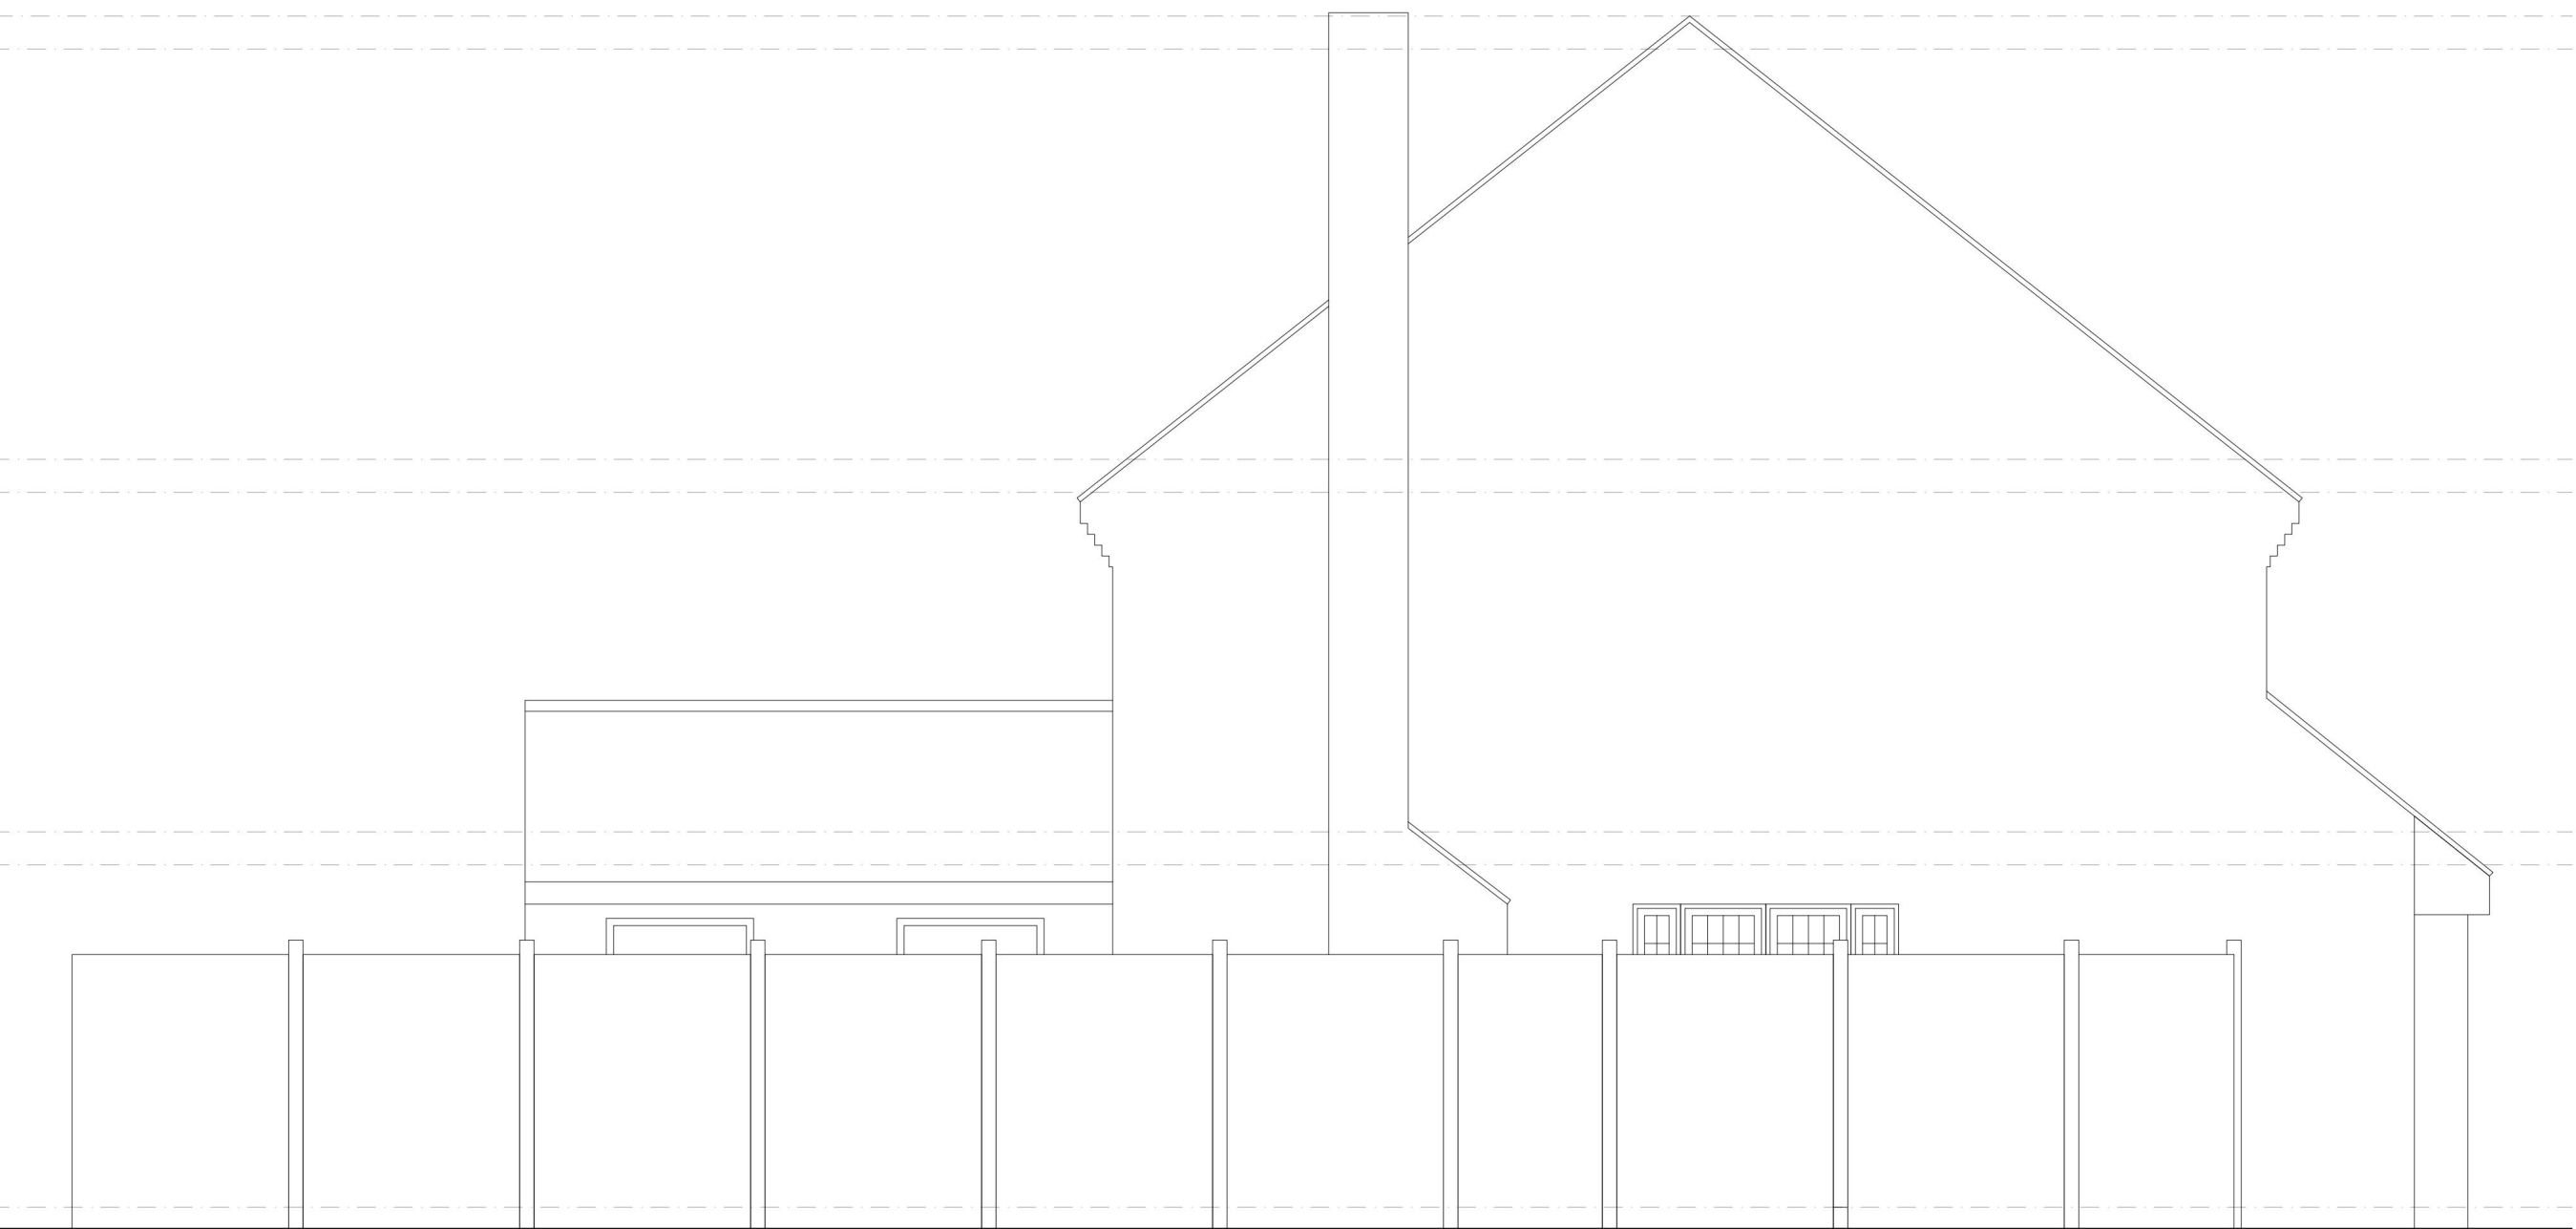


EXISTING SIDE ELEVATION
SCALE @ 1:100



PROPOSED FRONT ELEVATION
SCALE @ 1:100

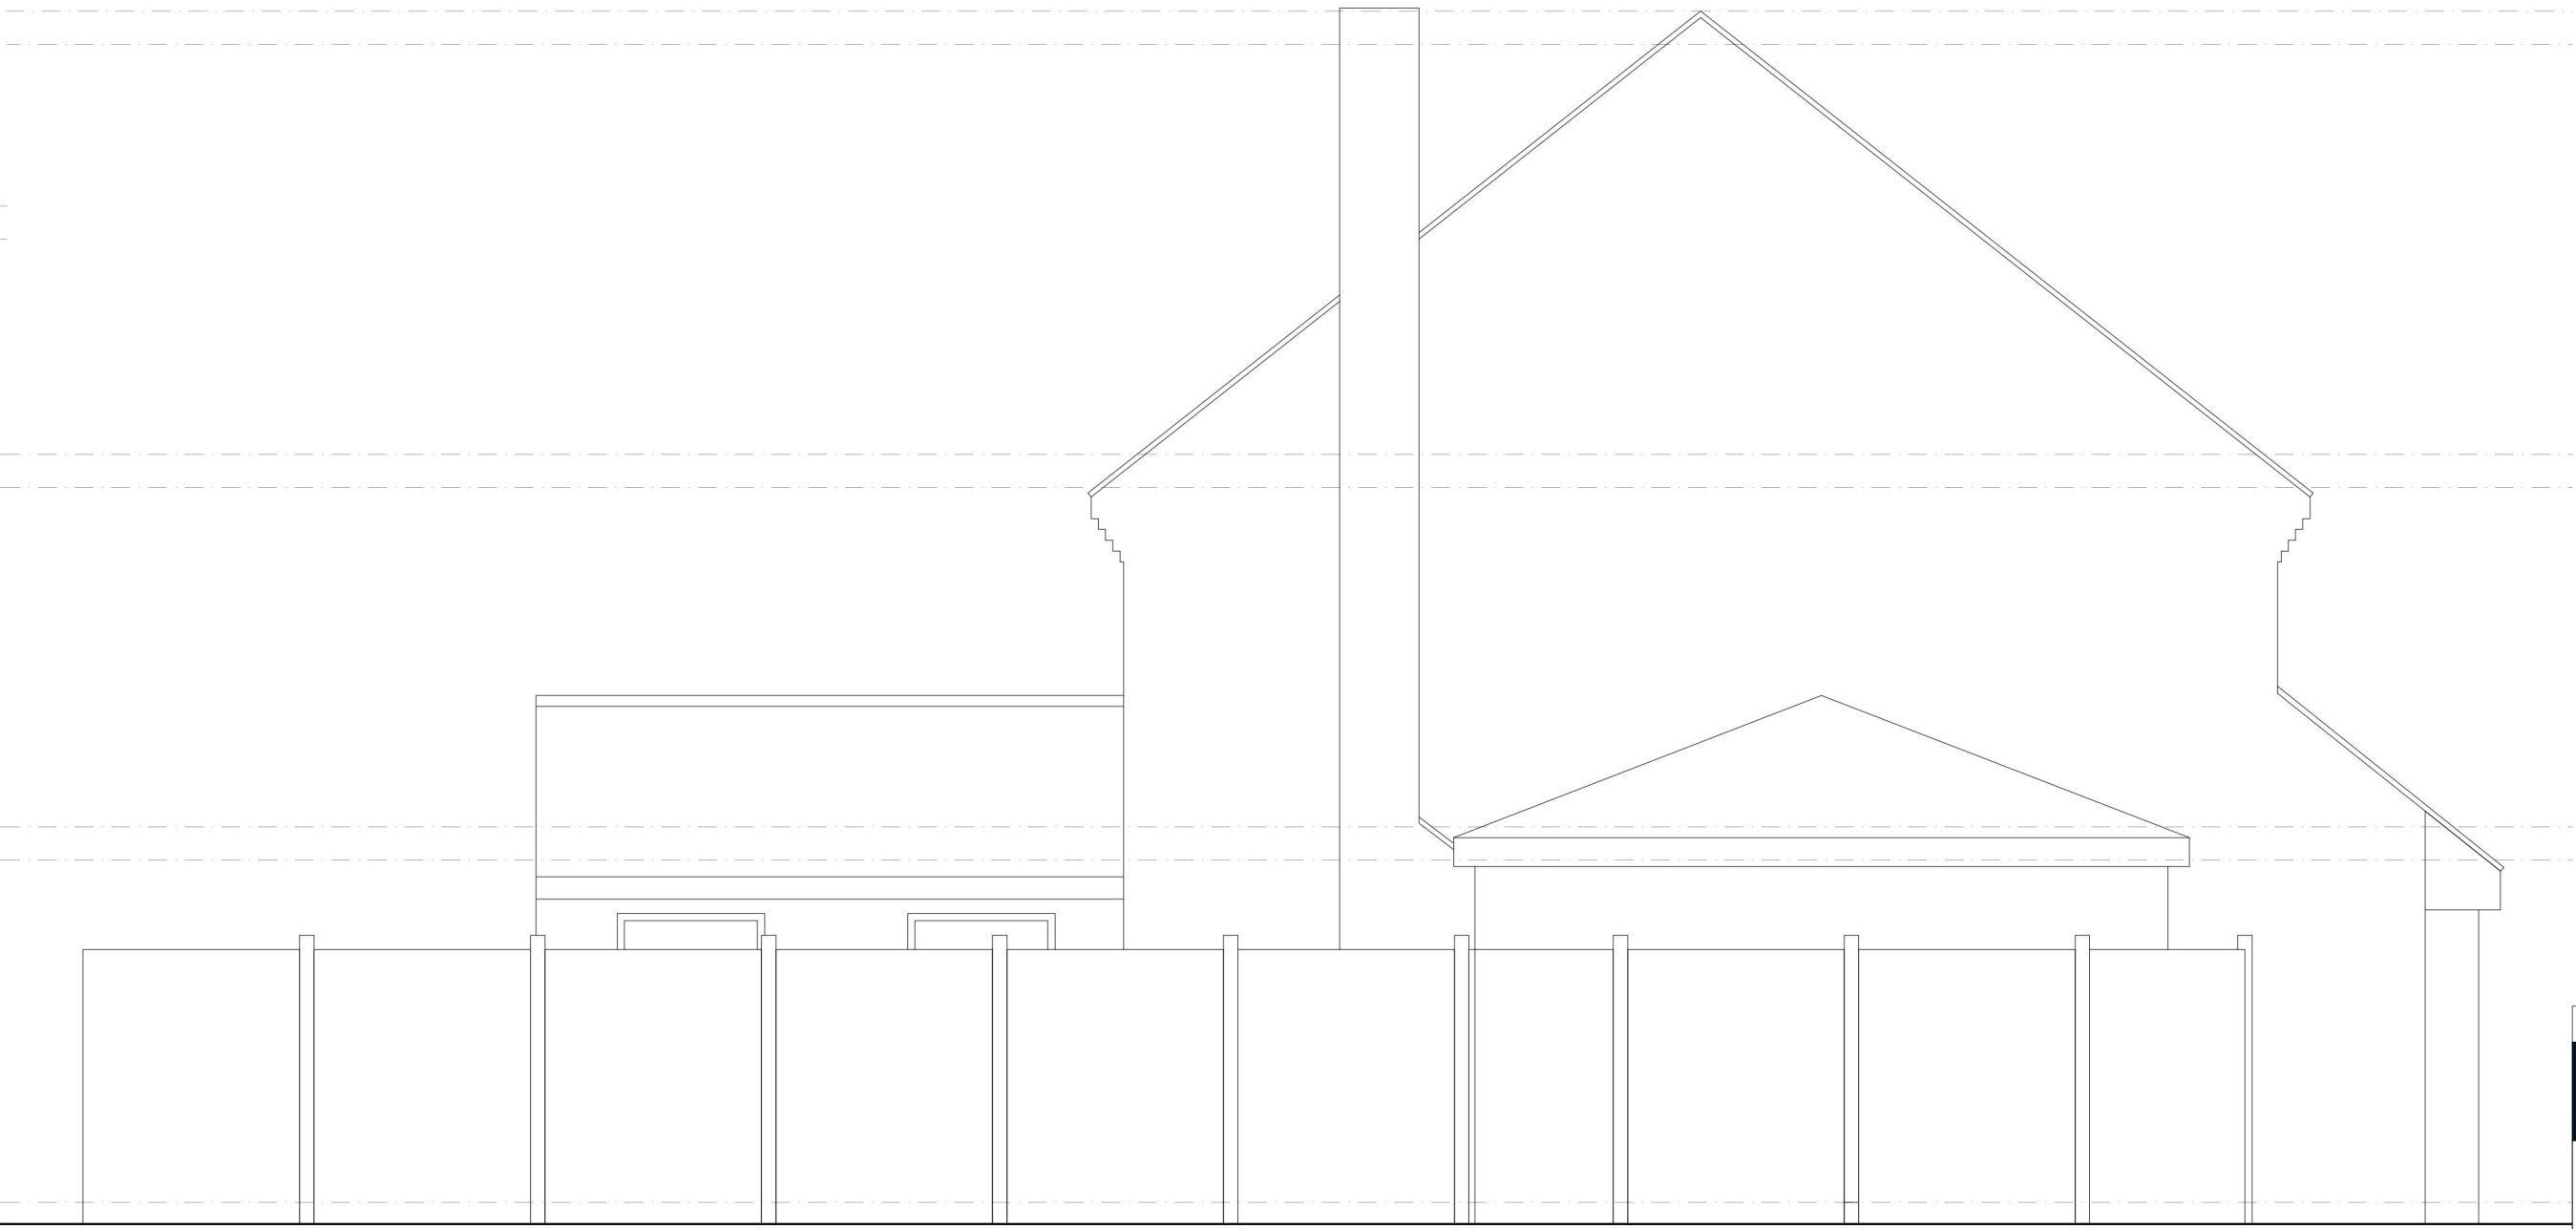

PROPOSED SIDE ELEVATION
SCALE @ 1:100

 

Revisions			
STEPHENSONS CHARTERED SURVEYORS TOWN PLANNERS ARCHITECTURAL DESIGN 202 High Street Birmingham Essex RM12 6DP 01203 650000 www.stephensons.name CHARTERED SURVEYORS TOWN PLANNERS ARCHITECTURAL DESIGN CIAT RICS			
Client			
MRS J RICKETT			
Project			
1 WAKERFIELD CLOSE EMERSON PARK RM11 2TH			
Issue Status			
PLANNING			
Title			
EXISTING AND PROPOSED STREET SCENES			
Date	Scale	Drawn By	Checked By
AUG 2024	1:100	JJE	RS
Drawing No.			Revision
24_127_05			—

Guy Fanning

From: Jack Ethell <jack@stephensons.name>
Sent: 02 September 2024 16:43
To: Richard Stephenson; Guy Fanning
Cc: Ian Stephenson
Subject: RE: Planning Application - 1 Wakerfield Close D0340.24

Hi Guy,

Please withdraw application D0340.24,

A new householder application has been made,

Kindest regards,

Jack Ethell

Architectural Technologist

Ian Stephenson Limited
202 High Street
Hornchurch
RM12 6QP

t : 01708 470001 w: www.stephensons.name



This document is strictly confidential and is intended only for use by the addressee. If you are not the intended recipient, any disclosure, copying, distribution or other action taken in reliance of the information contained in this e-mail is strictly prohibited. Please note: Incoming and outgoing e-mail messages are routinely monitored for compliance with our policy on the use of electronic communications.

From: Richard Stephenson <richard@stephensons.name>
Sent: Thursday, August 29, 2024 4:39 PM
To: Guy Fanning <Guy.Fanning@haverling.gov.uk>
Cc: Jack Ethell <jack@stephensons.name>; Ian Stephenson <ian@stephensons.name>
Subject: RE: Planning Application - 1 Wakerfield Close D0340.24

Hi Guy

Thanks for the below and will go through with Jack when he is back.

Regards,

Richard Stephenson MSc MRICS

Building Surveyor

Ian Stephenson Limited
202 High Street
Hornchurch
RM12 6QP