




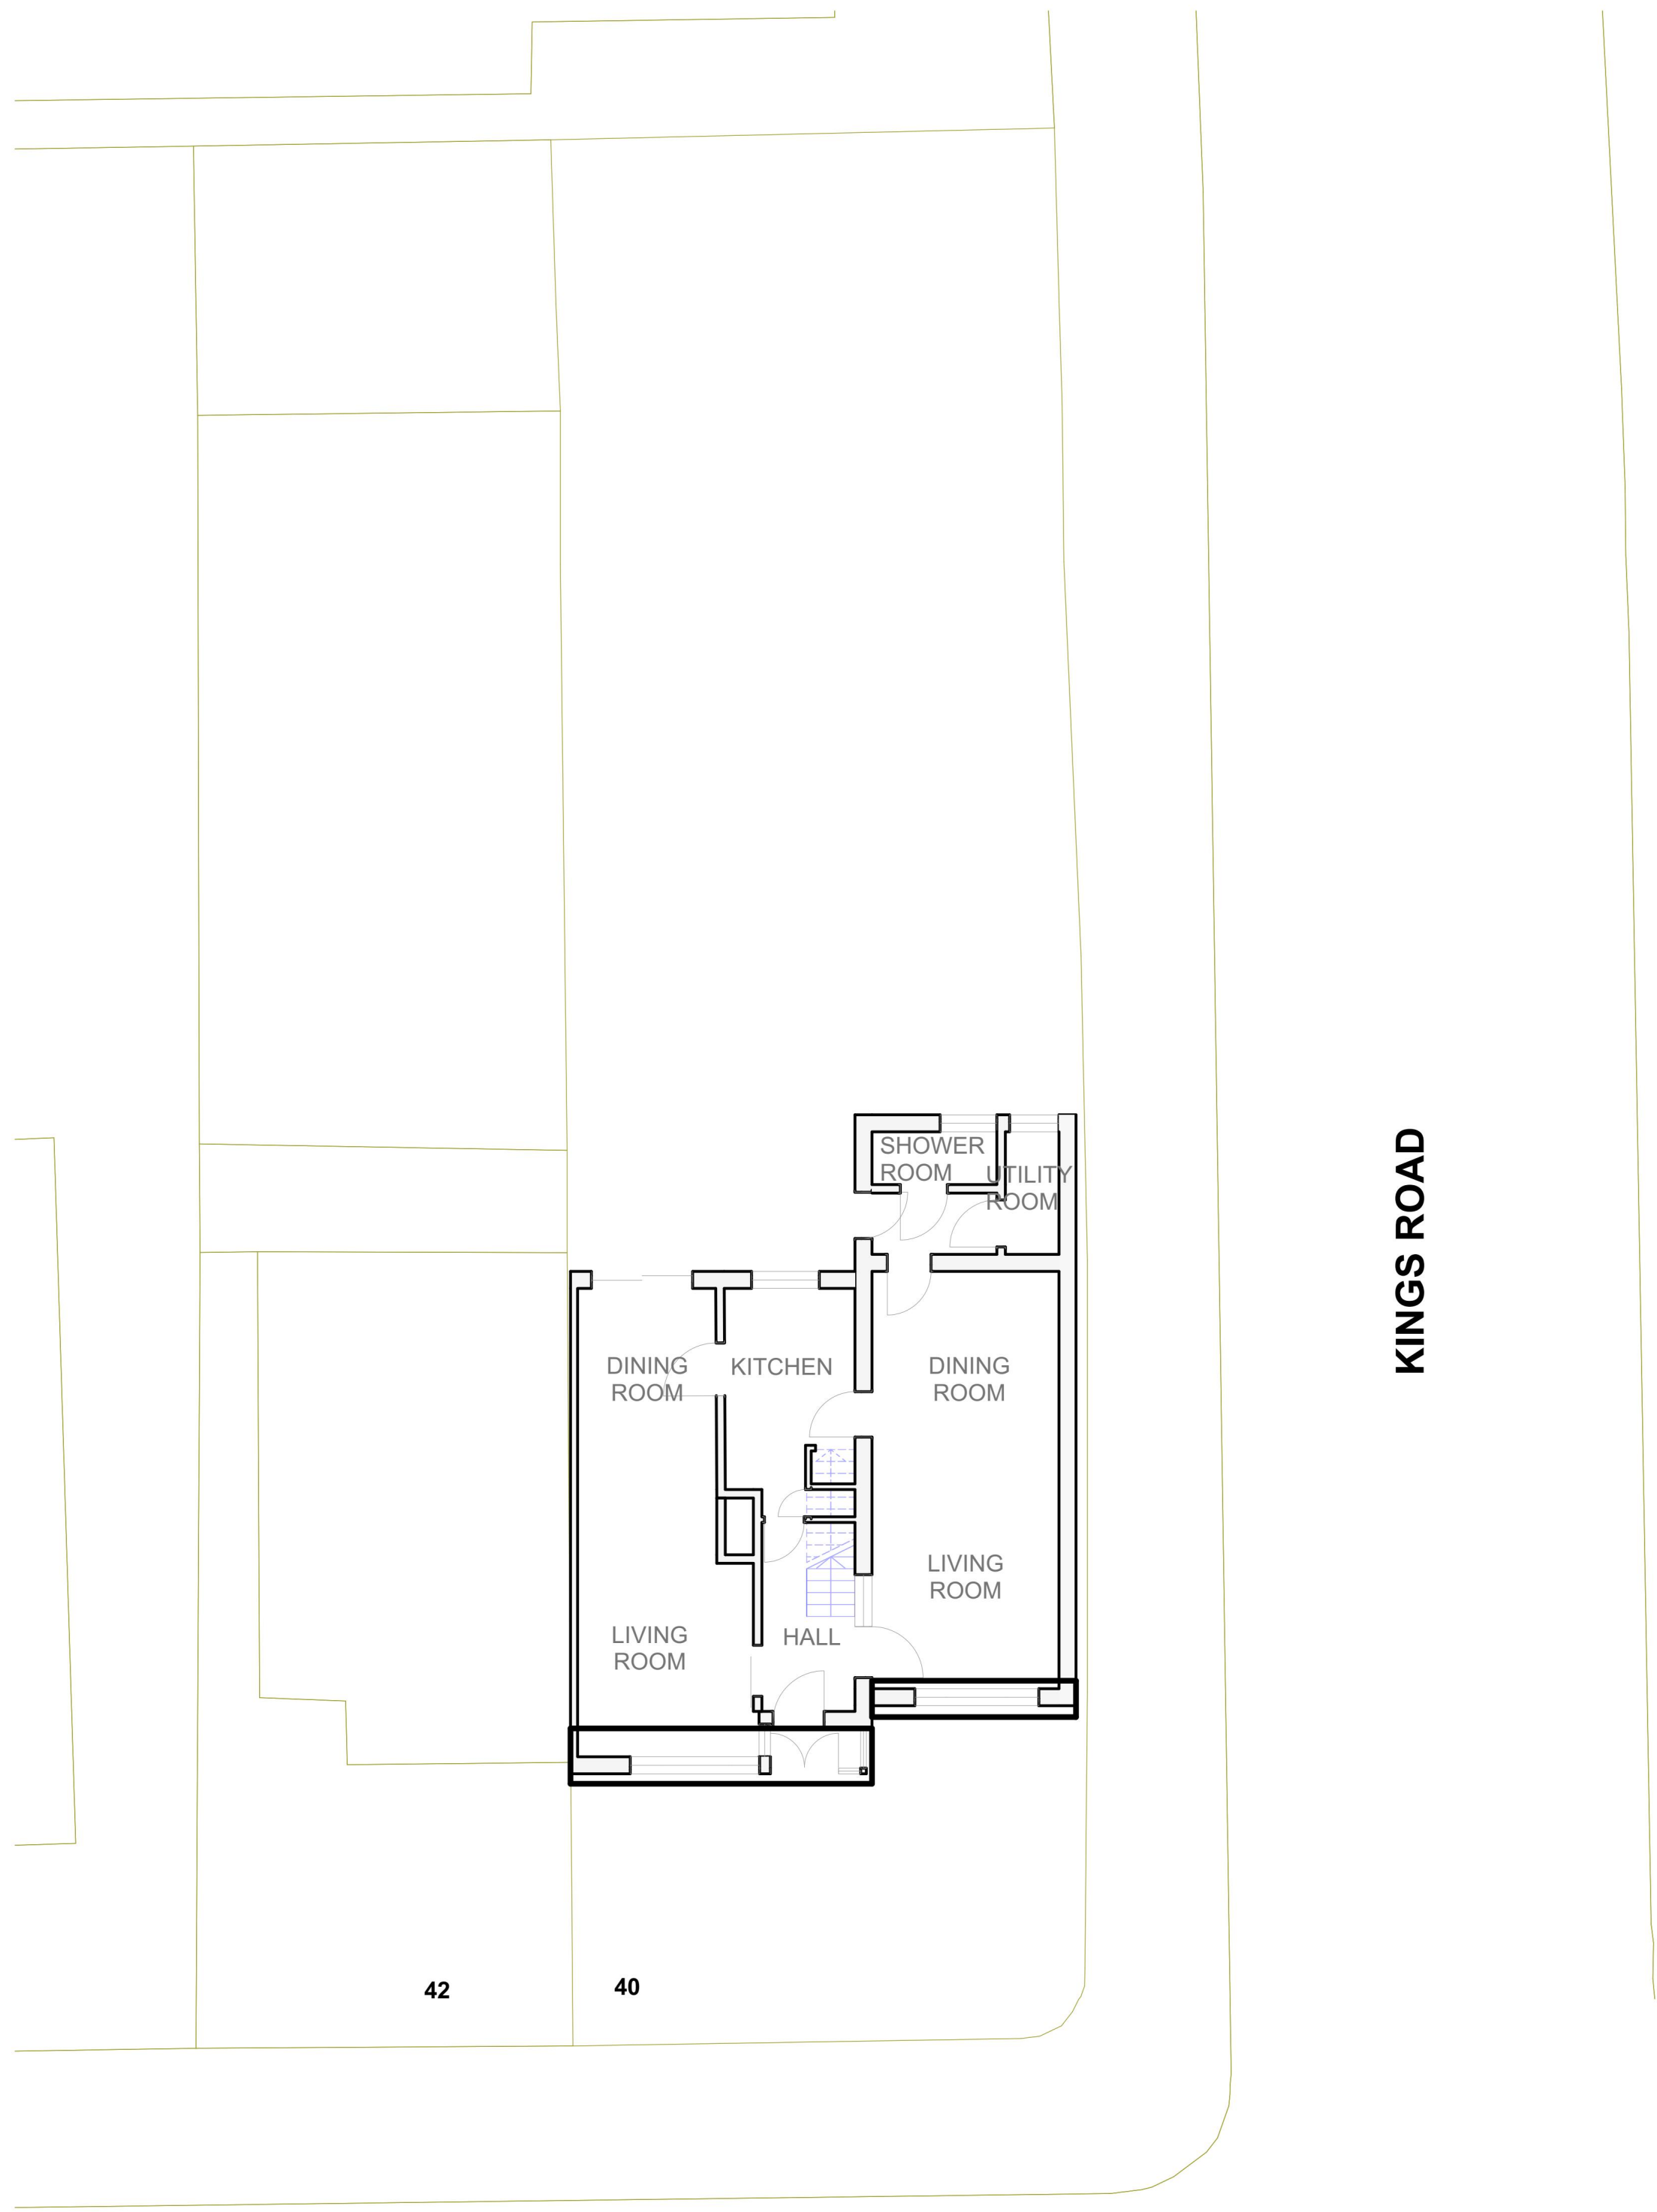

GROUND FLOOR PLAN
1:100

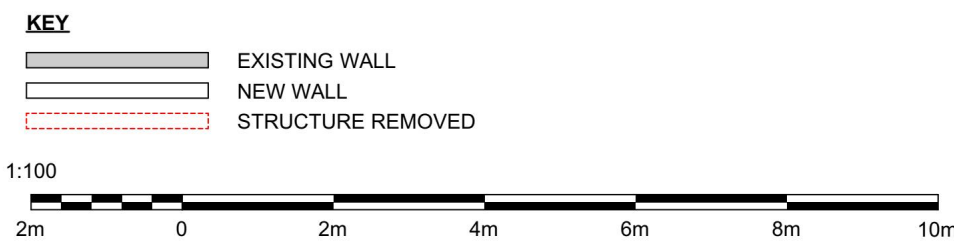

2-4^C ARCHITECTURAL TECHNOLOGY ARCHITECTURAL VISUALIZATION	DRAWING PROPOSED LOFT SIDE & REAR EXTENSIONS	
2-4c Jubilee House 3 The Drive Brentwood CM13 3FR Tel: +44 01277 725252 mail to: info@2-4c.co.ukhttp://www.2-4c.co.uk	GROUND FLOOR PLAN PROPOSED	
PROJECT ADDRESS 40 PRINCES ROAD ROMFORD RM1 2SP	JOB NO. 24-662	DWG. NO. 0001.1
CLIENT Mr N NAQAVI	SCALE 1:100 @ A1	REV. NO. .
IF THIS LINE MEASURES 100mm IT IS SCALED AS SHOWN Do not scale from this drawing. All dimensions & levels to be checked on site prior to commencement of any work. Check that this drawing is to the latest revision. All dimensions in millimetres unless otherwise stated.		DATE MAR 24
		DRAWN BY SH
		CHECKED BY SH

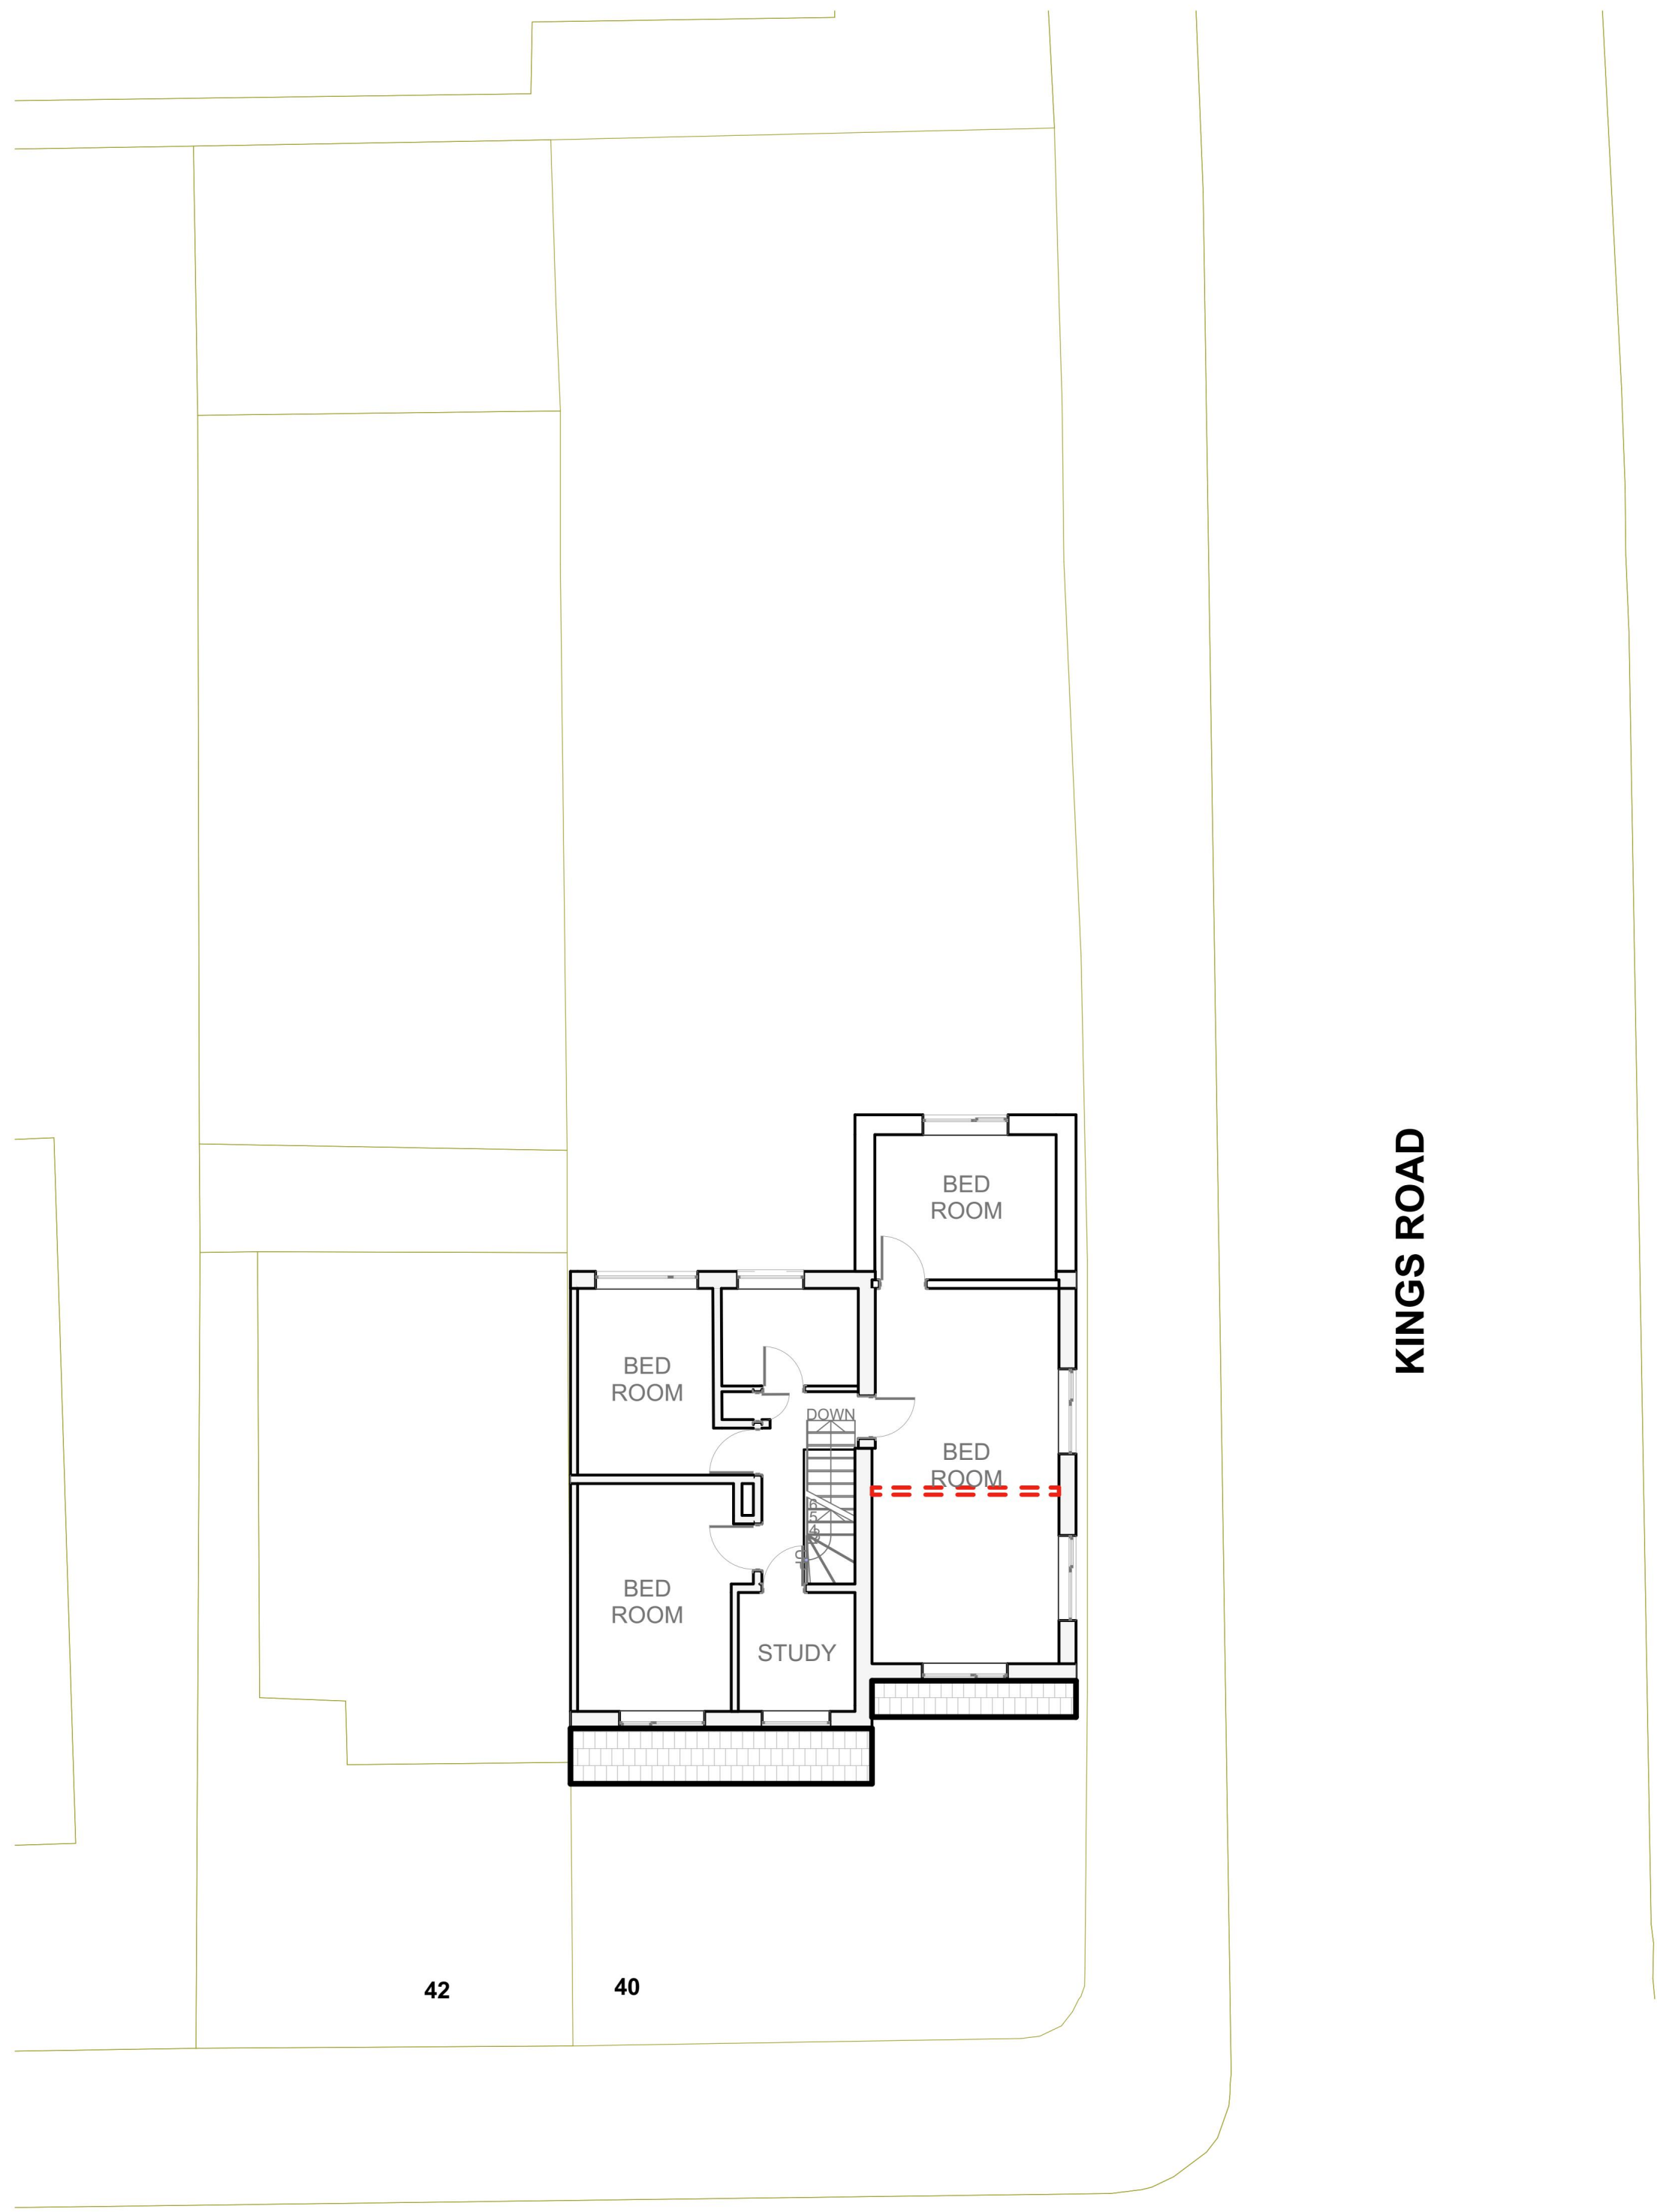

PRINCES ROAD


KINGS ROAD




FIRST FLOOR PLAN
1:100

- KEY**
- EXISTING WALL
 - NEW WALL
 - STRUCTURE REMOVED

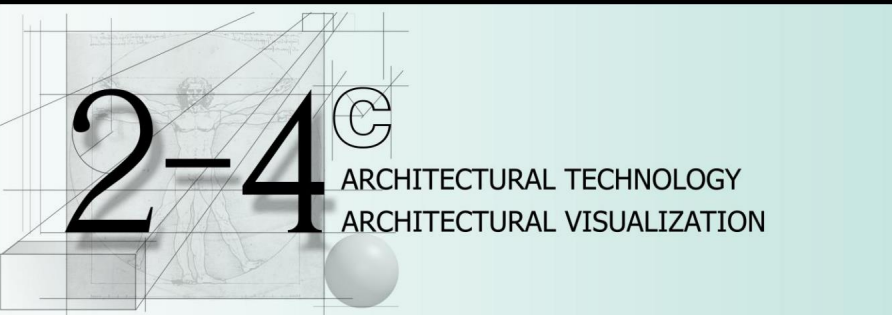

 2-4^c ARCHITECTURAL TECHNOLOGY ARCHITECTURAL VISUALIZATION		DRAWING PROPOSED LOFT SIDE & REAR EXTENSIONS	
2-4c Jubilee House 3 The Drive Brentwood CM13 3FR Tel: +44 01277 725252 mail to: info@2-4c.co.uk http://www.2-4c.co.uk		FIRST FLOOR PLAN PROPOSED	
PROJECT ADDRESS 40 PRINCES ROAD ROMFORD RM1 2SP		JOB NO. 24-662	DWG. NO. 0001.2
CLIENT Mr N NAQAVI		SCALE 1:100 @ A1	REV. NO. .
IF THIS LINE MEASURES 100mm IT IS SCALED AS SHOWN Do not scale from this drawing. All dimensions & levels to be checked on site prior to commencement of any work. Check that this drawing is to the latest revision. All dimensions in millimetres unless otherwise stated.		DATE MAR 24	DRAWN BY / CHECKED BY SH / SH

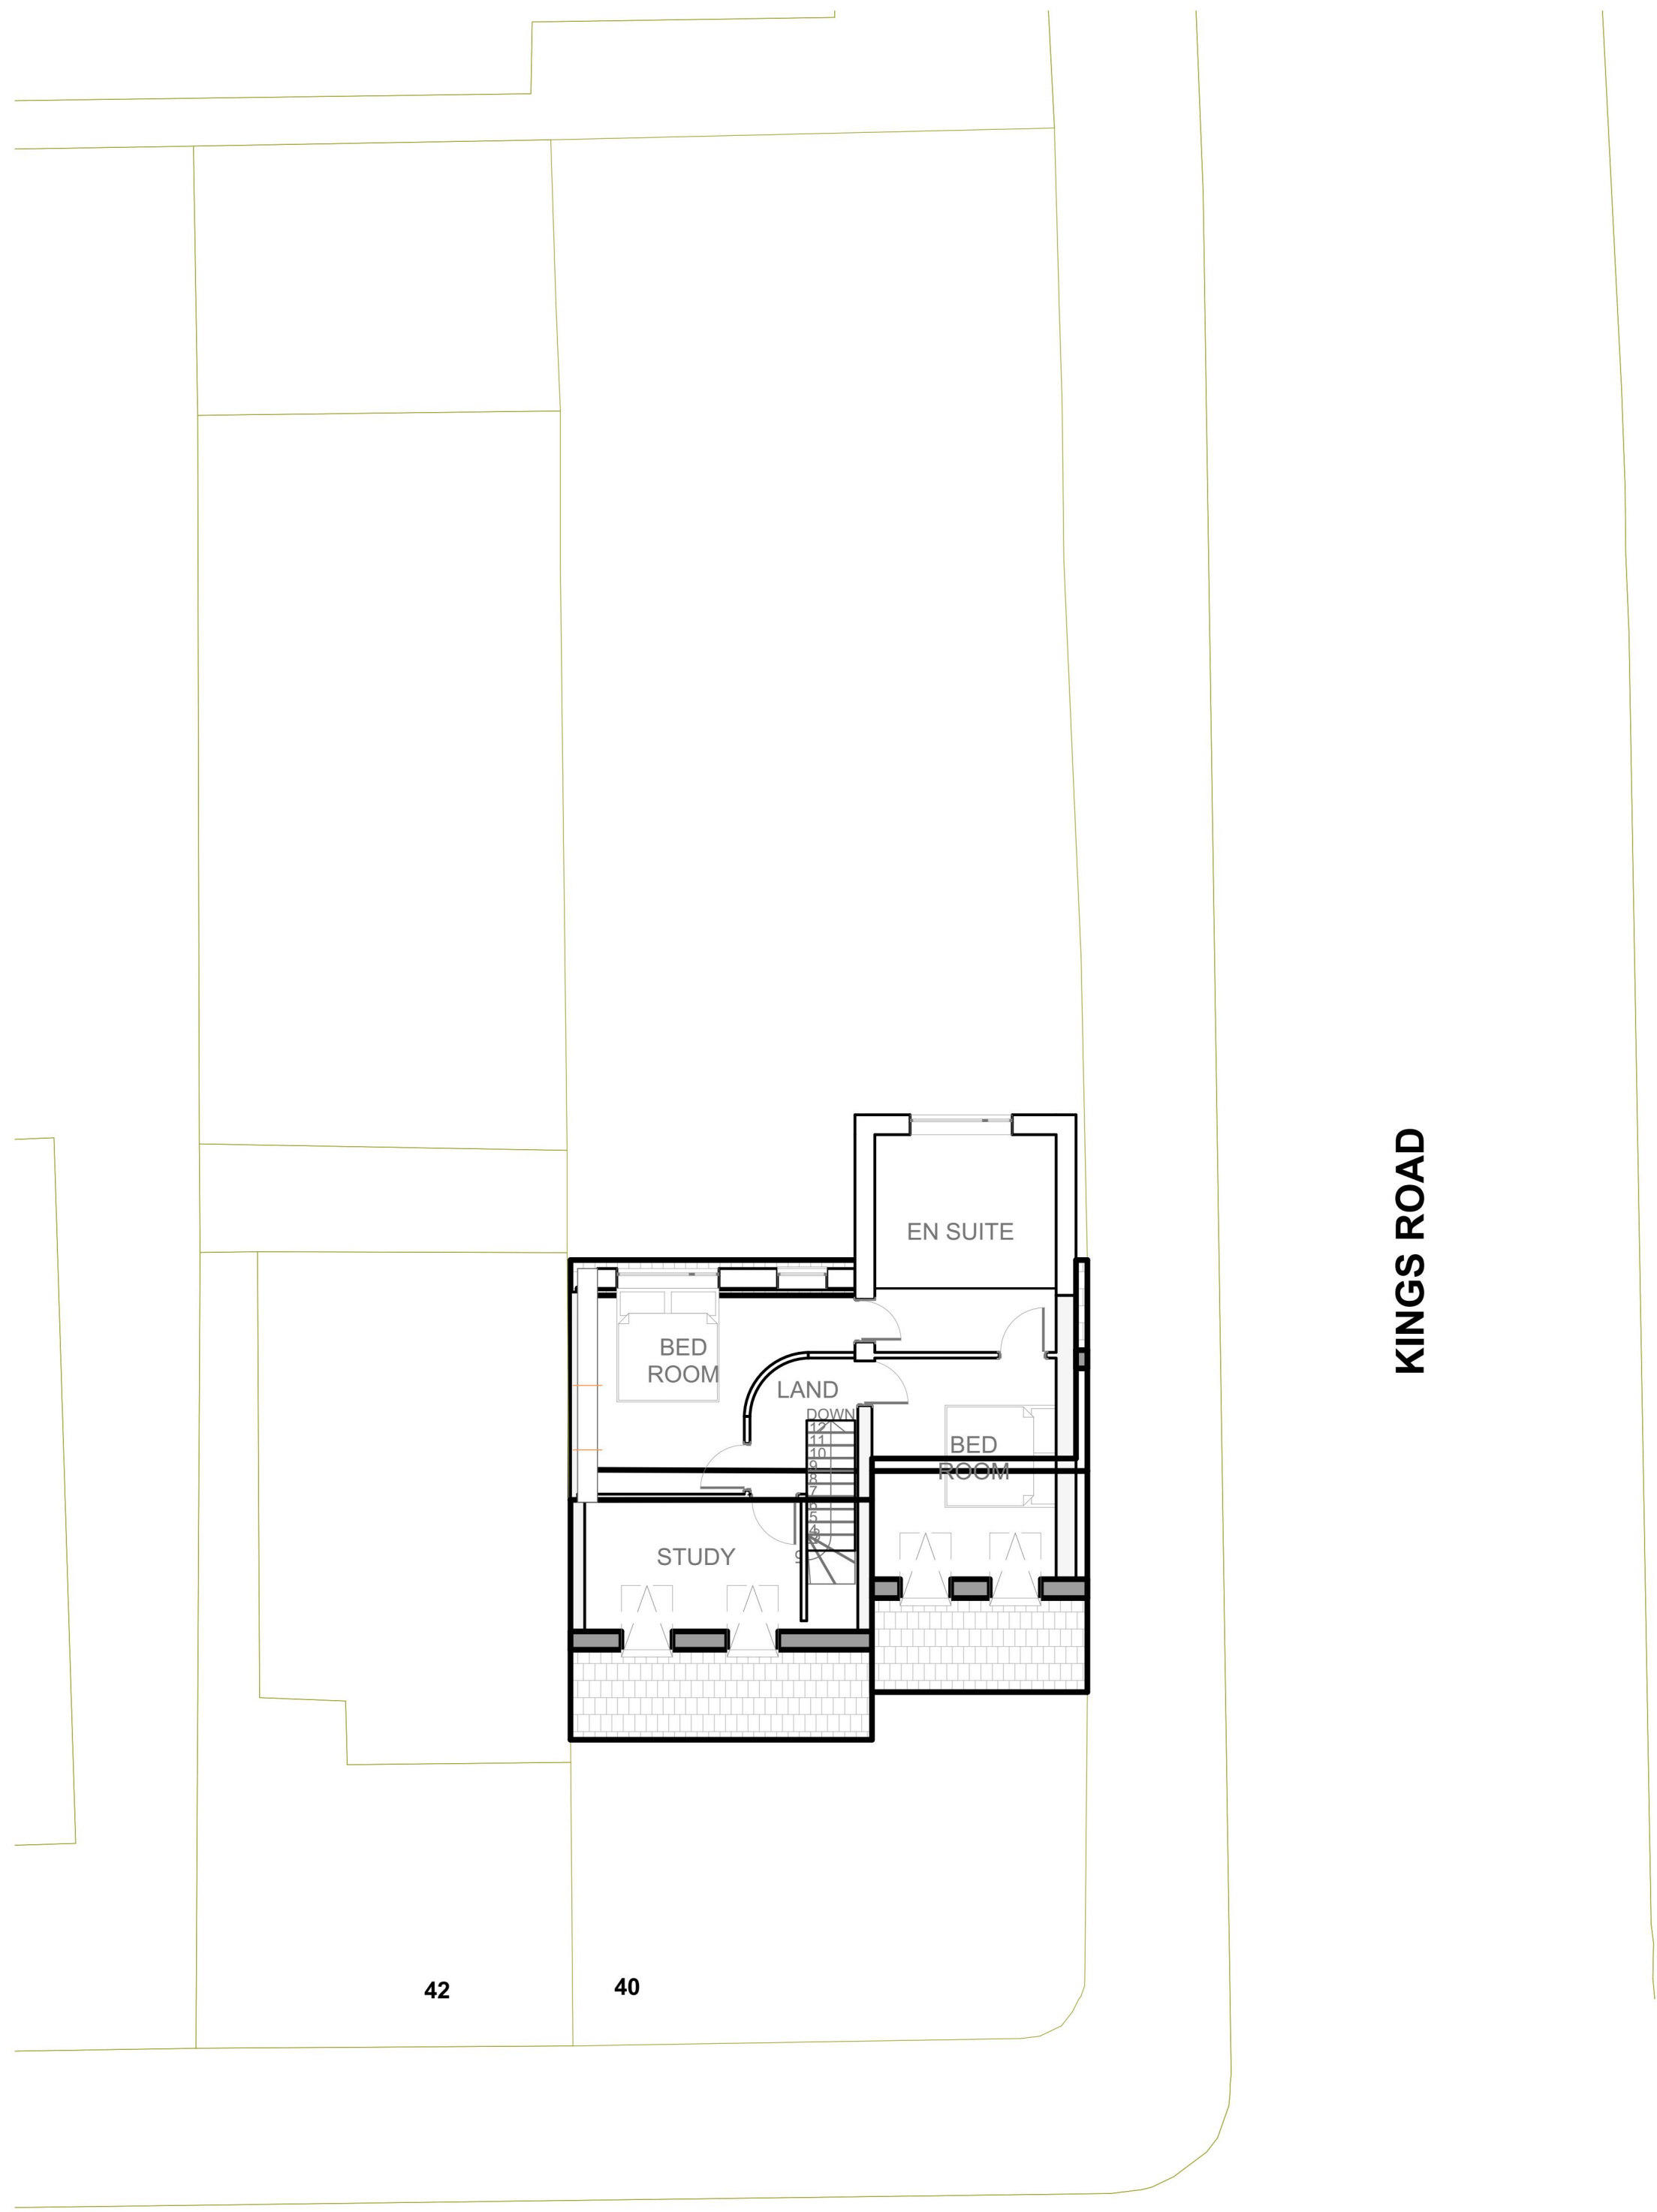


3
-

LOFT FLOOR PLAN
1:100

- KEY
- EXISTING WALL
 - NEW WALL
 - STRUCTURE REMOVED



		DRAWING PROPOSED LOFT SIDE & REAR EXTENSIONS	
2-4c Jubilee House 3 The Drive Brentwood CM13 3FR Tel: +44 01277 725252 mail to: info@2-4c.co.uk http://www.2-4c.co.uk		LOFT FLOOR PLAN PROPOSED	
PROJECT ADDRESS 40 PRINCES ROAD ROMFORD RM1 2SP		JOB NO. 24-662	DWG. NO. 0001.3
CLIENT Mr N NAQAVI		SCALE 1:100 @ A1	REV. NO.
IF THIS LINE MEASURES 100mm IT IS SCALED AS SHOWN Do not scale from this drawing. All dimensions & levels to be checked on site prior to commencement of any work. Check that this drawing is to the latest revision. All dimensions in millimetres unless otherwise stated.		DATE MAR 24	DRAWN BY / CHECKED BY SH / SH

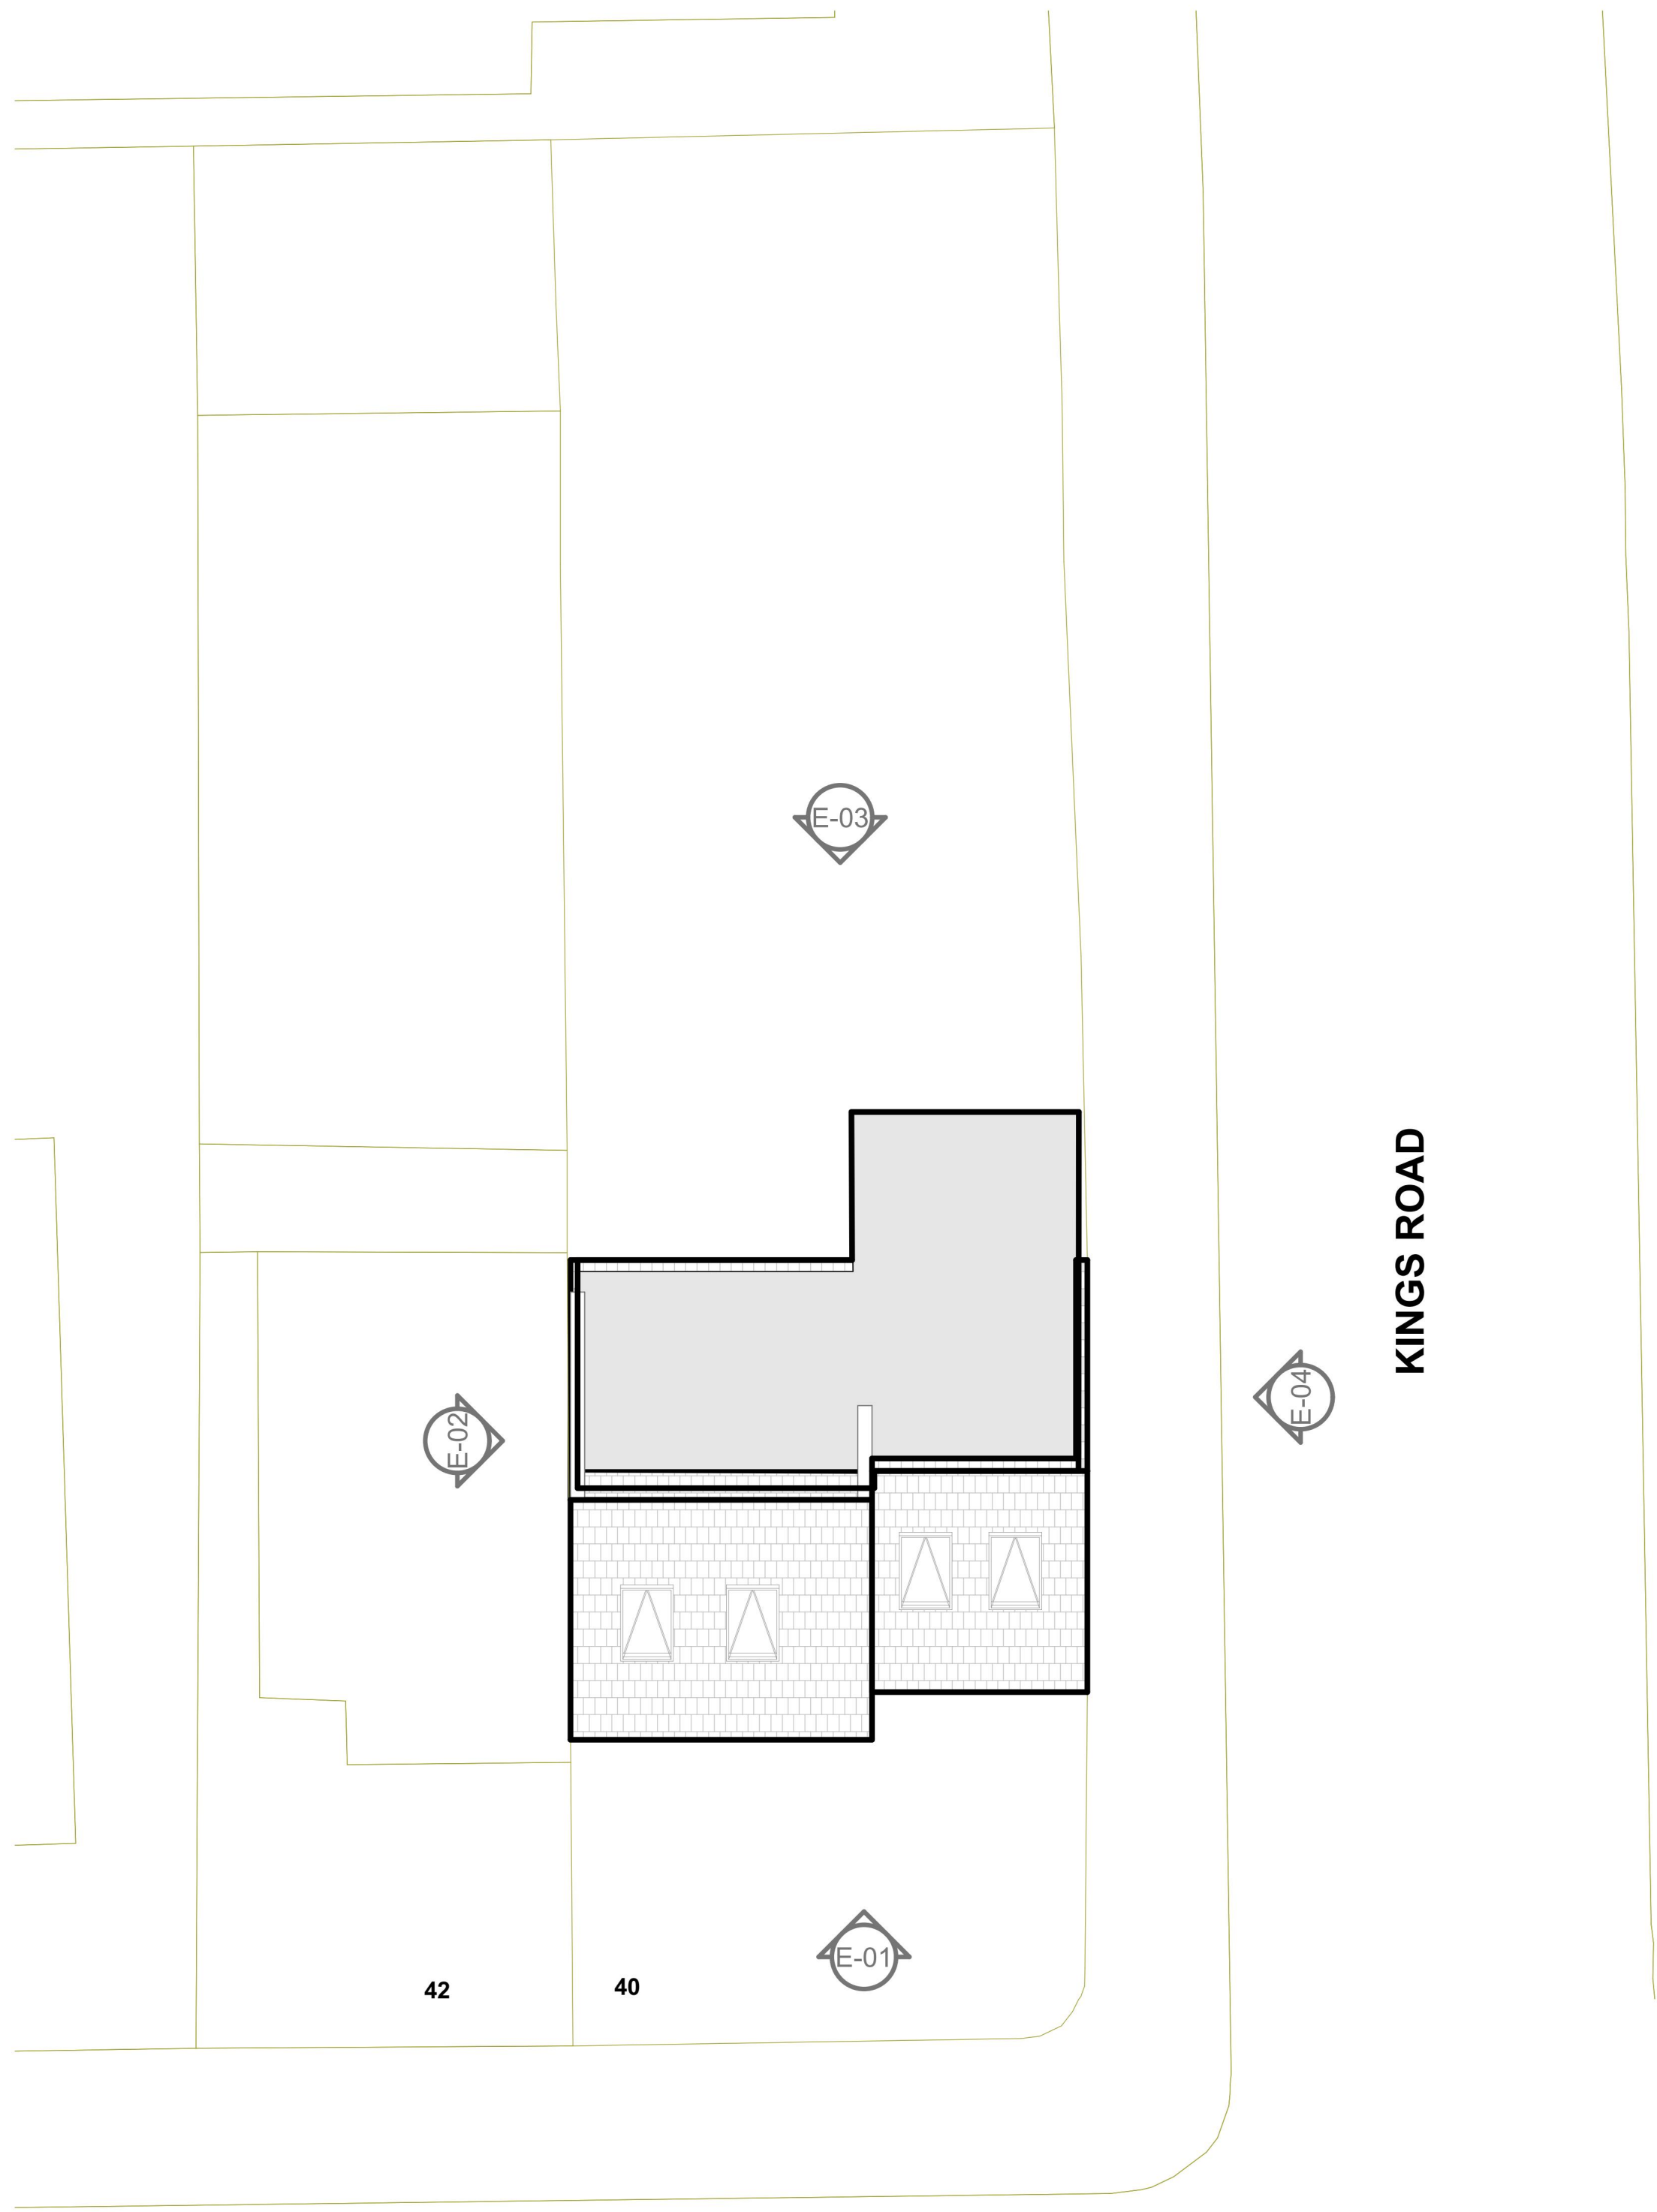

PRINCES ROAD

KINGS ROAD


3
-

ROOF PLAN
1:100


- KEY
- EXISTING WALL
 - NEW WALL
 - STRUCTURE REMOVED







2-4^C ARCHITECTURAL TECHNOLOGY ARCHITECTURAL VISUALIZATION	DRAWING PROPOSED LOFT SIDE & REAR EXTENSIONS	
	ROOF PLAN PROPOSED	
2-4c Jubilee House 3 The Drive Brentwood CM13 3FR Tel: +44 01277 725252 mail to: info@2-4c.co.uk http://www.2-4c.co.uk		
PROJECT ADDRESS 40 PRINCES ROAD ROMFORD RM1 2SP	JOB NO. 24-662	DWG. NO. 0001.4
CLIENT Mr N NAQAVI	SCALE 1:100 @ A1	REV. NO. .
IF THIS LINE MEASURES 100mm IT IS SCALED AS SHOWN Do not scale from this drawing. All dimensions & levels to be checked on site prior to commencement of any work. Check that this drawing is to the latest revision. All dimensions in millimetres unless otherwise stated.	DATE MAR 24	DRAWN BY / CHECKED BY SH / SH

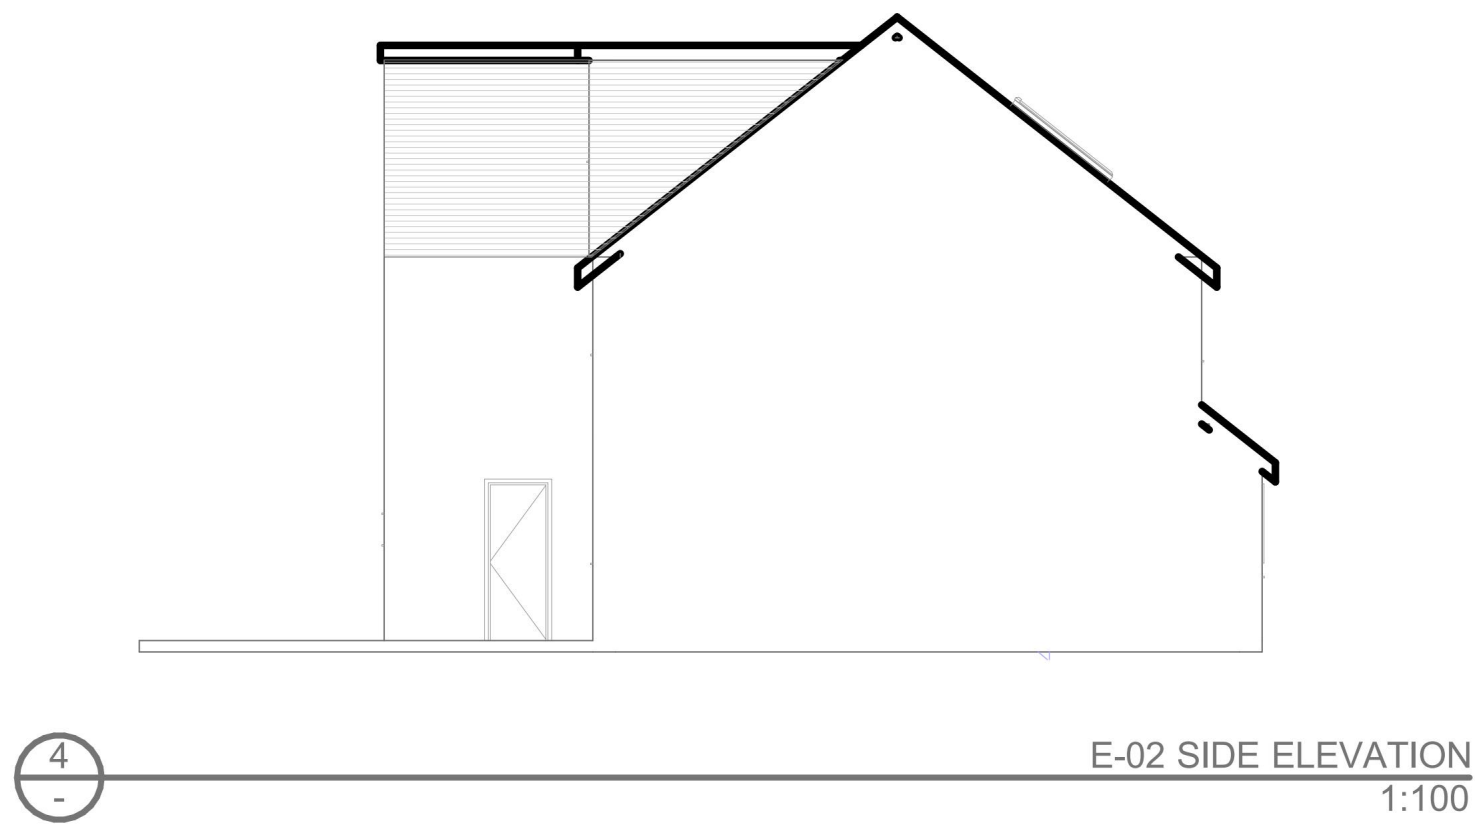


 2-4^c ARCHITECTURAL TECHNOLOGY ARCHITECTURAL VISUALIZATION		DRAWING PROPOSED LOFT SIDE & REAR EXTENSIONS	
2-4c Jubilee House 3 The Drive Brentwood CM13 3FR Tel: +44 01277 725252 mail to: info@2-4c.co.uk http://www.2-4c.co.uk		ELEVATIONS PROPOSED	
PROJECT ADDRESS 40 PRINCES ROAD ROMFORD RM1 2SP		JOB NO. 24-662	DWG. NO. 0001.5
CLIENT Mr N NAQAVI		SCALE 1:100 @ A1	REV. NO. .
IF THIS LINE MEASURES 100mm IT IS SCALED AS SHOWN Do not scale from this drawing. All dimensions & levels to be checked on site prior to commencement of any work. Check that this drawing is to the latest revision. All dimensions in millimetres unless otherwise stated.		DATE MAR 24	DRAWN BY / CHECKED BY SH / SH

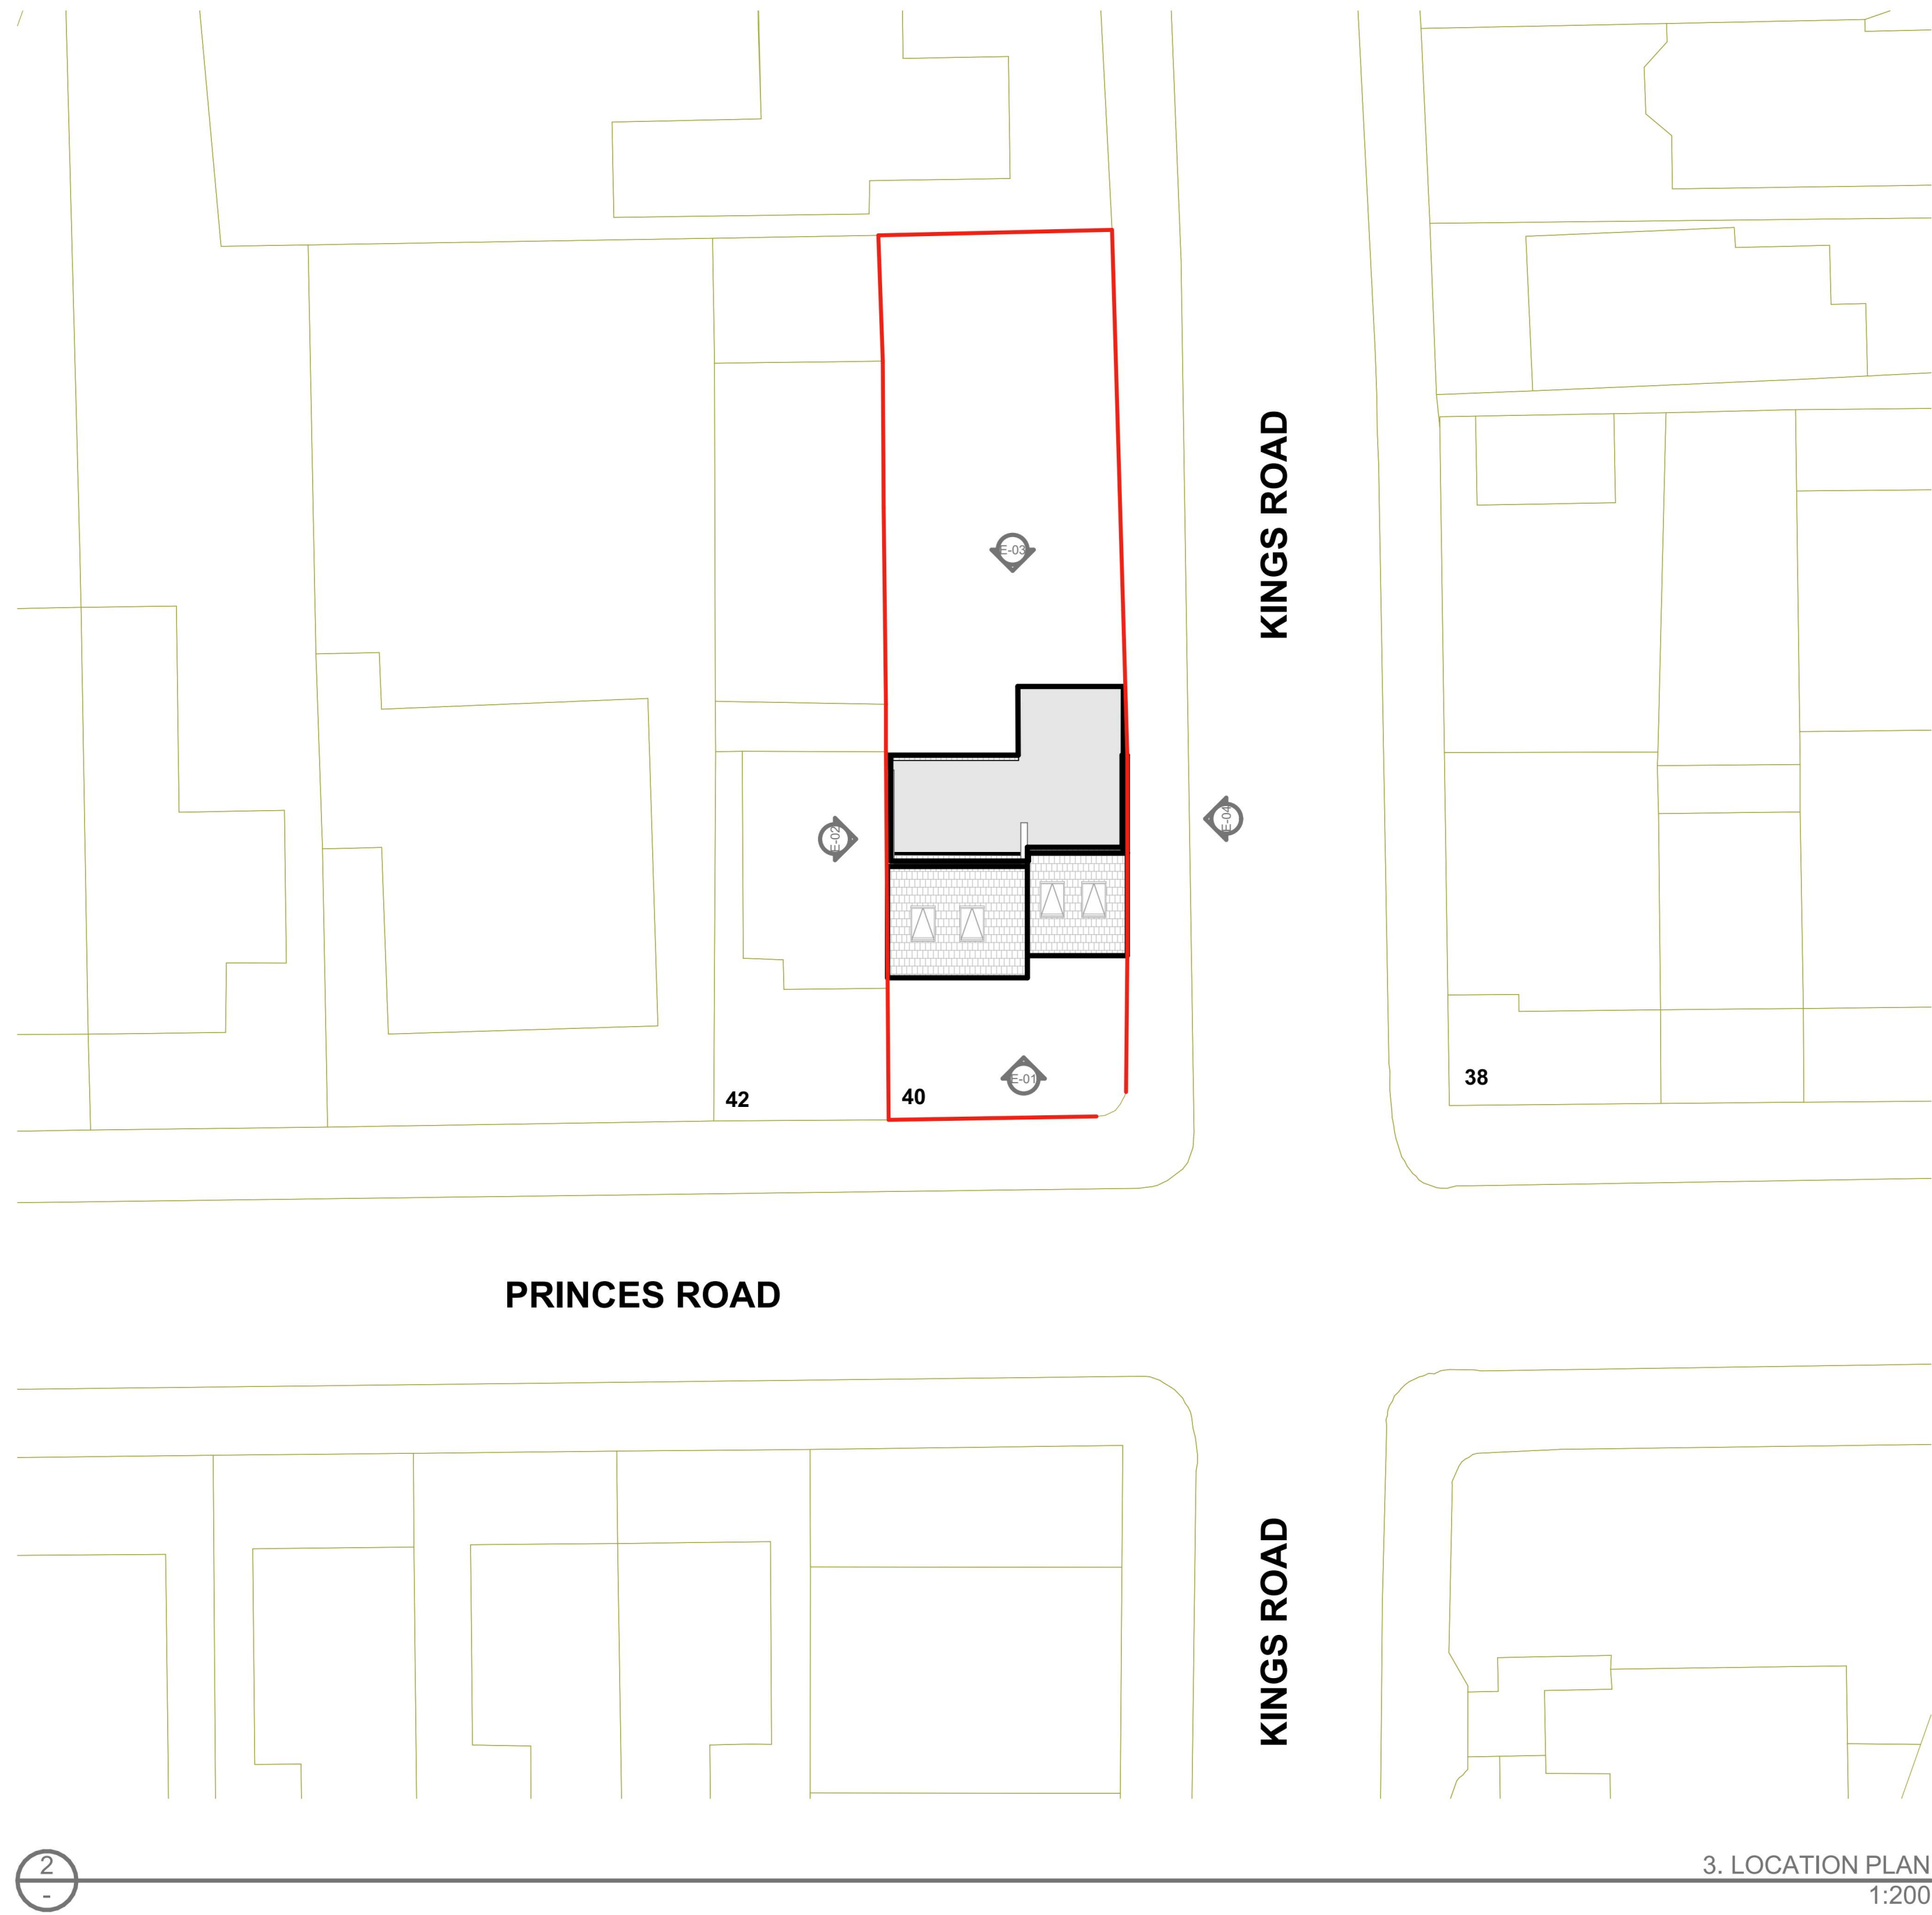

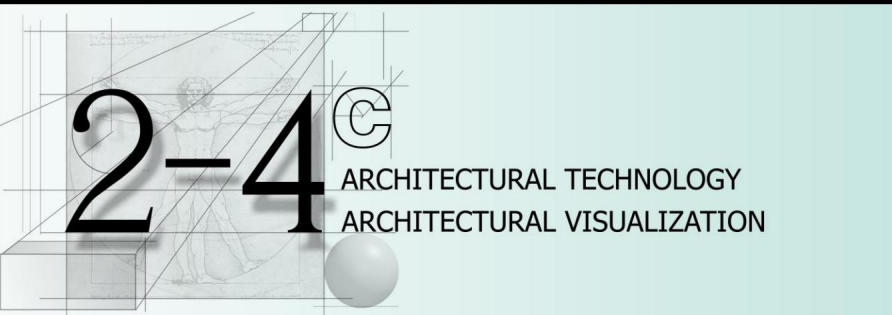
 2-4^c ARCHITECTURAL TECHNOLOGY ARCHITECTURAL VISUALIZATION	DRAWING PROPOSED LOFT SIDE & REAR EXTENSIONS	
2-4c Jubilee House 3 The Drive Brentwood CM13 3FR Tel: +44 01277 725252 mail to: info@2-4c.co.uk http://www.2-4c.co.uk	SITE PLAN PROPOSED	
PROJECT ADDRESS 40 PRINCES ROAD ROMFORD RM1 2SP	JOB NO. 24-662	DWG. NO. 0001.6
CLIENT Mr N NAQAVI	SCALE 1:200 @ A1	REV. NO. .
IF THIS LINE MEASURES 100mm IT IS SCALED AS SHOWN Do not scale from this drawing. All dimensions & levels to be checked on site prior to commencement of any work. Check that this drawing is to the latest revision. All dimensions in millimetres unless otherwise stated.	DATE MAR 24	DRAWN BY / CHECKED BY SH / SH

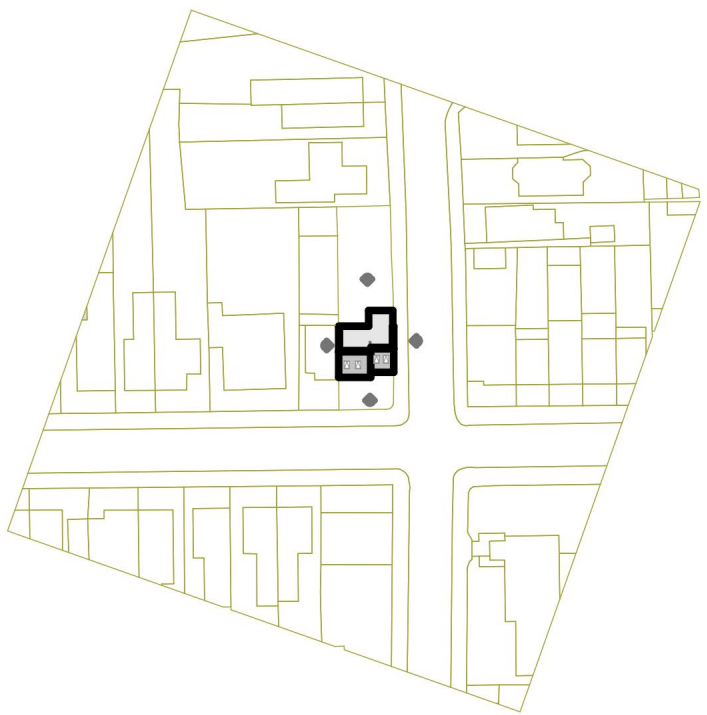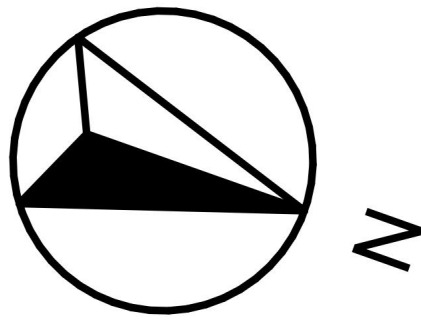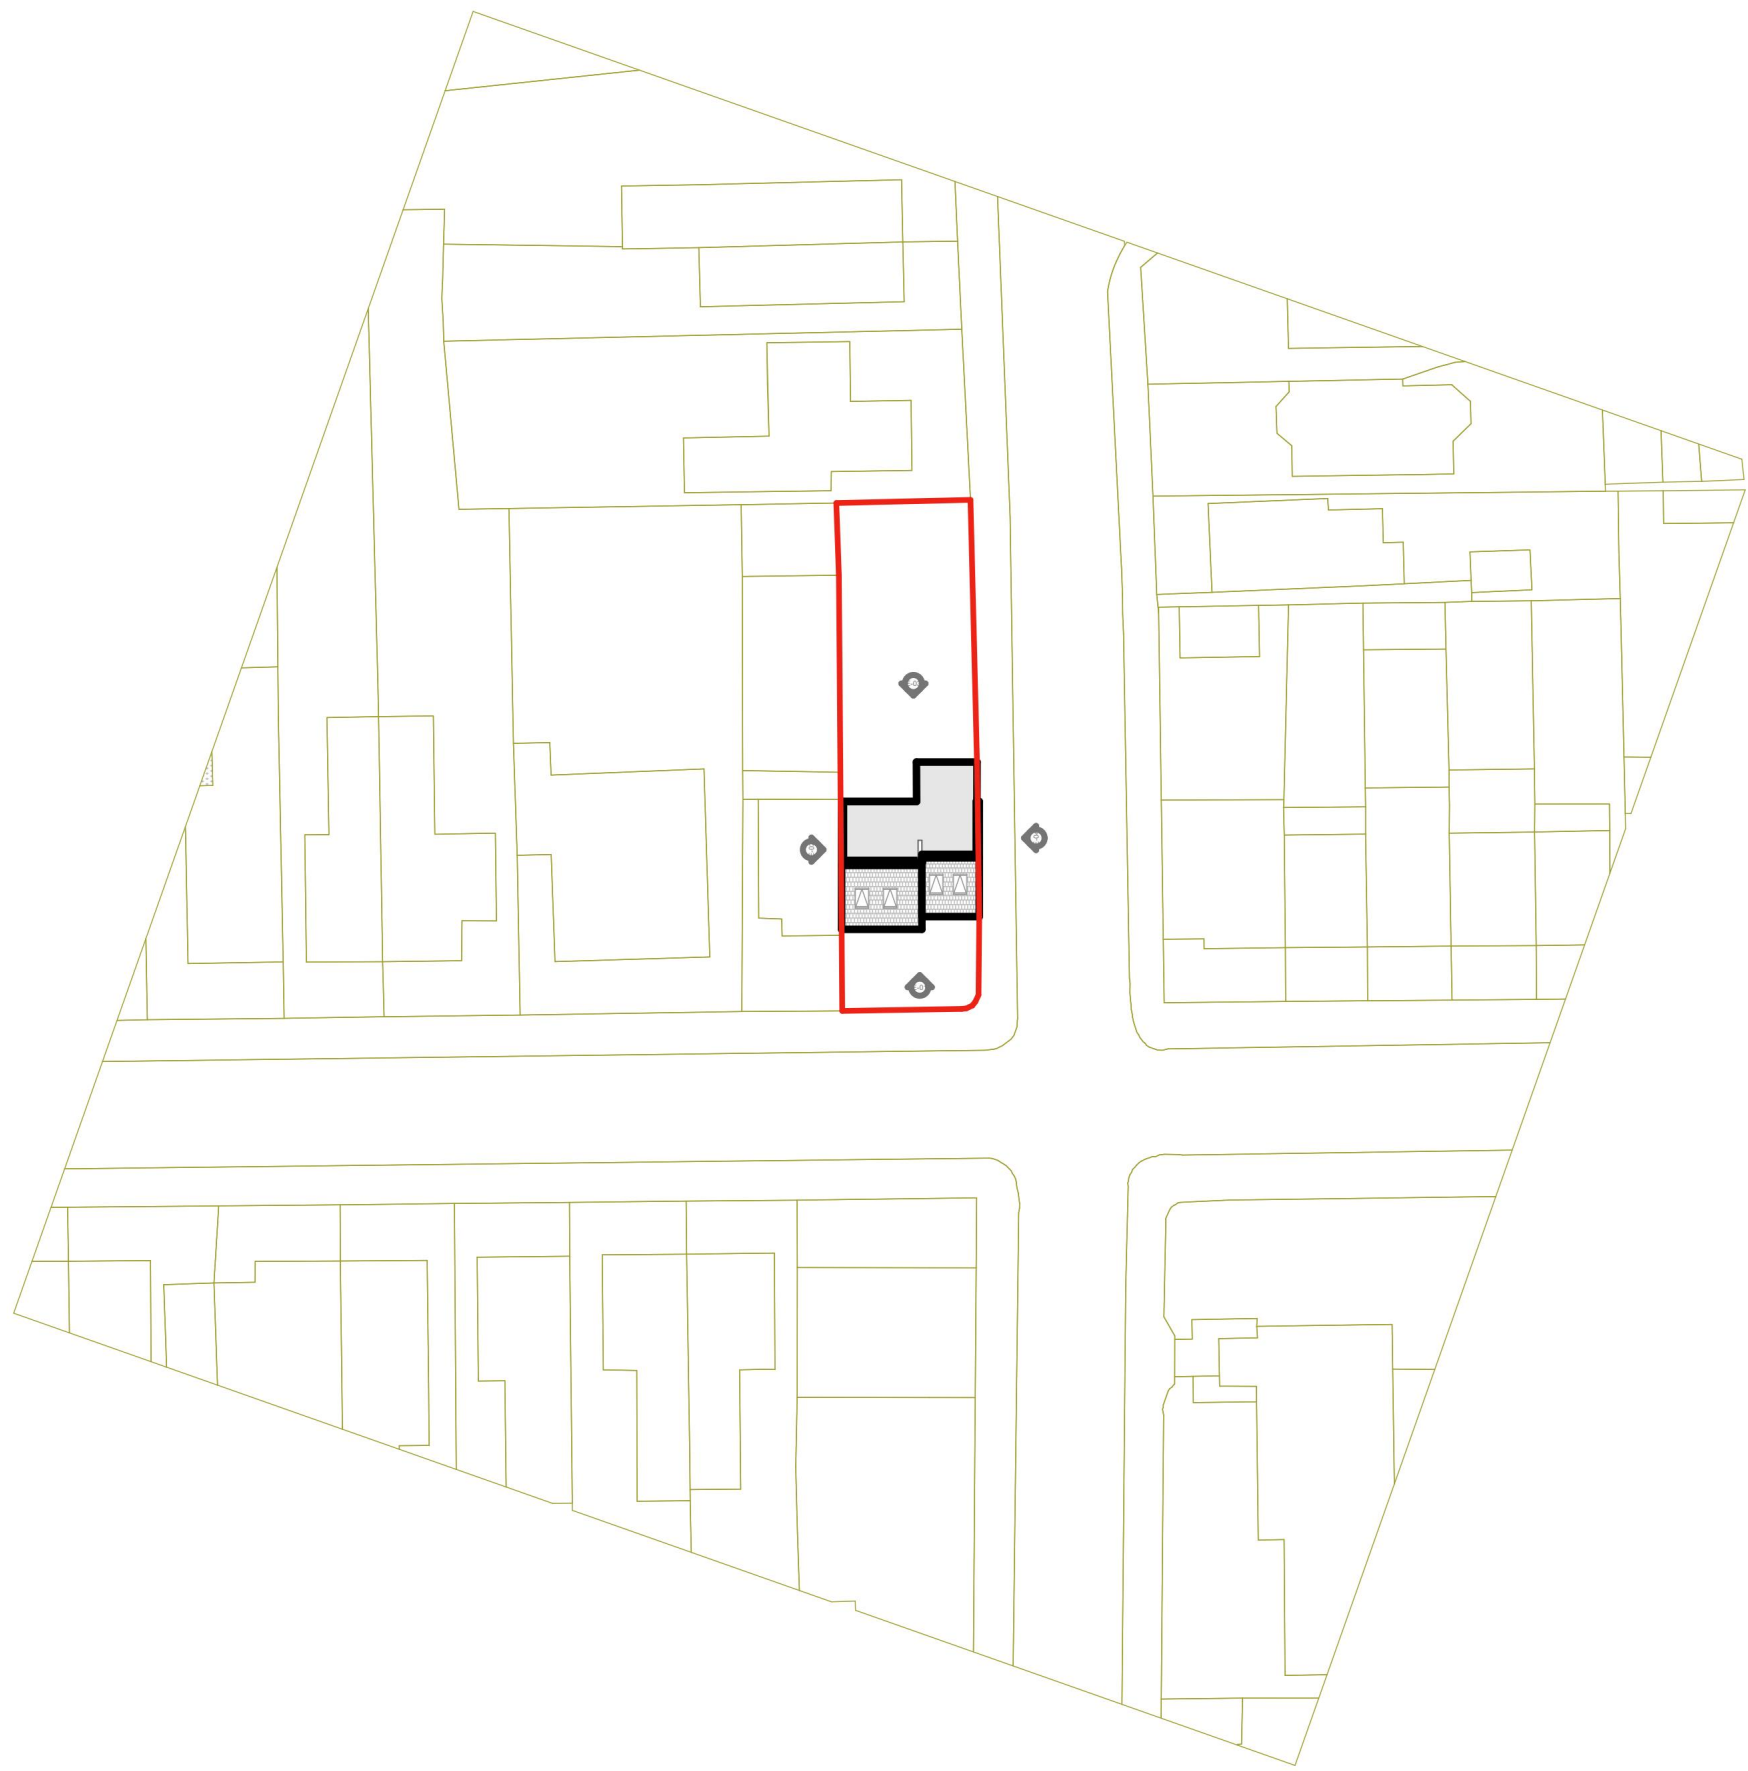


3. LOCATION PLAN
1:1250

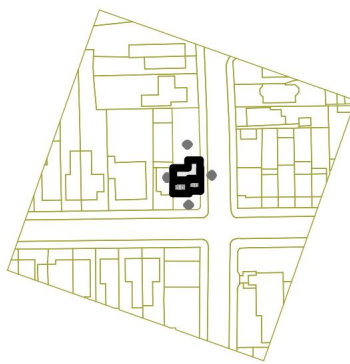

3. LOCATION PLAN
1:2500

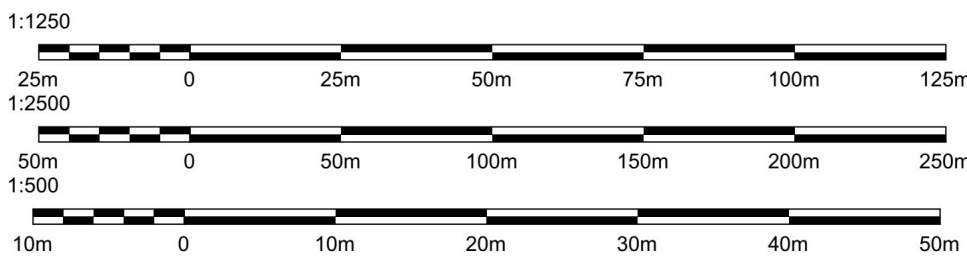

3. LOCATION PLAN
1:500

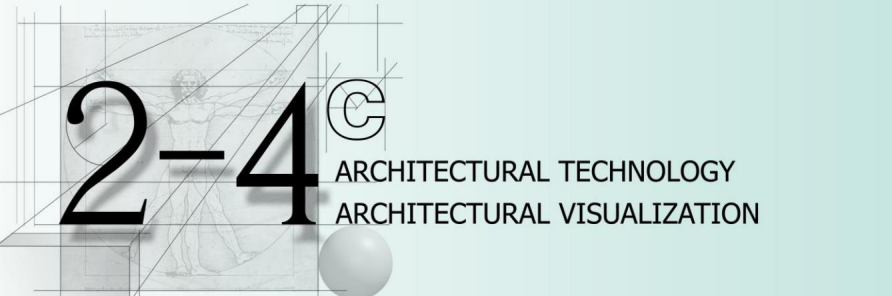		DRAWING PROPOSED LOFT SIDE & REAR EXTENSIONS	
2-4c Jubilee House 3 The Drive Brentwood CM13 3FR Tel: +44 01277 725252 mail to: info@2-4c.co.uk http://www.2-4c.co.uk		LOCATION & BLOCK PLANS PROPOSED	
PROJECT ADDRESS 40 PRINCES ROAD ROMFORD RM1 2SP		JOB NO. 24-662	DWG. NO. 0001.7
CLIENT Mr N NAQAVI		SCALE 1:500 @ A1	REV. NO. .
IF THIS LINE MEASURES 100mm IT IS SCALED AS SHOWN Do not scale from this drawing. All dimensions & levels to be checked on site prior to commencement of any work. Check that this drawing is to the latest revision. All dimensions in millimetres unless otherwise stated		DATE MAR 24	DRAWN BY / CHECKED BY SH / SH